

555 FULTON STREET - BLOCK 0794 LOT 028
STREET IMPROVEMENTS PLANS
UTILITY PLAN
COUNTY OF SAN FRANCISCO


CITY OF SAN FRANCISCO

No.	Revisions
1	DATE: 3/23/18 Scale: AS SHOWN Design: JY
2	PHASE 1 11/17/15
3	PHASE 2 10/25/16
4	HYDRAULICS CMATS 6/15/17
5	ERRATA REVISIONS 3/23/18


Drawing Number:
C3.00
3 OF 6




PHASE 2 OFFSITE PERMIT SUBMITTAL 3/23/18

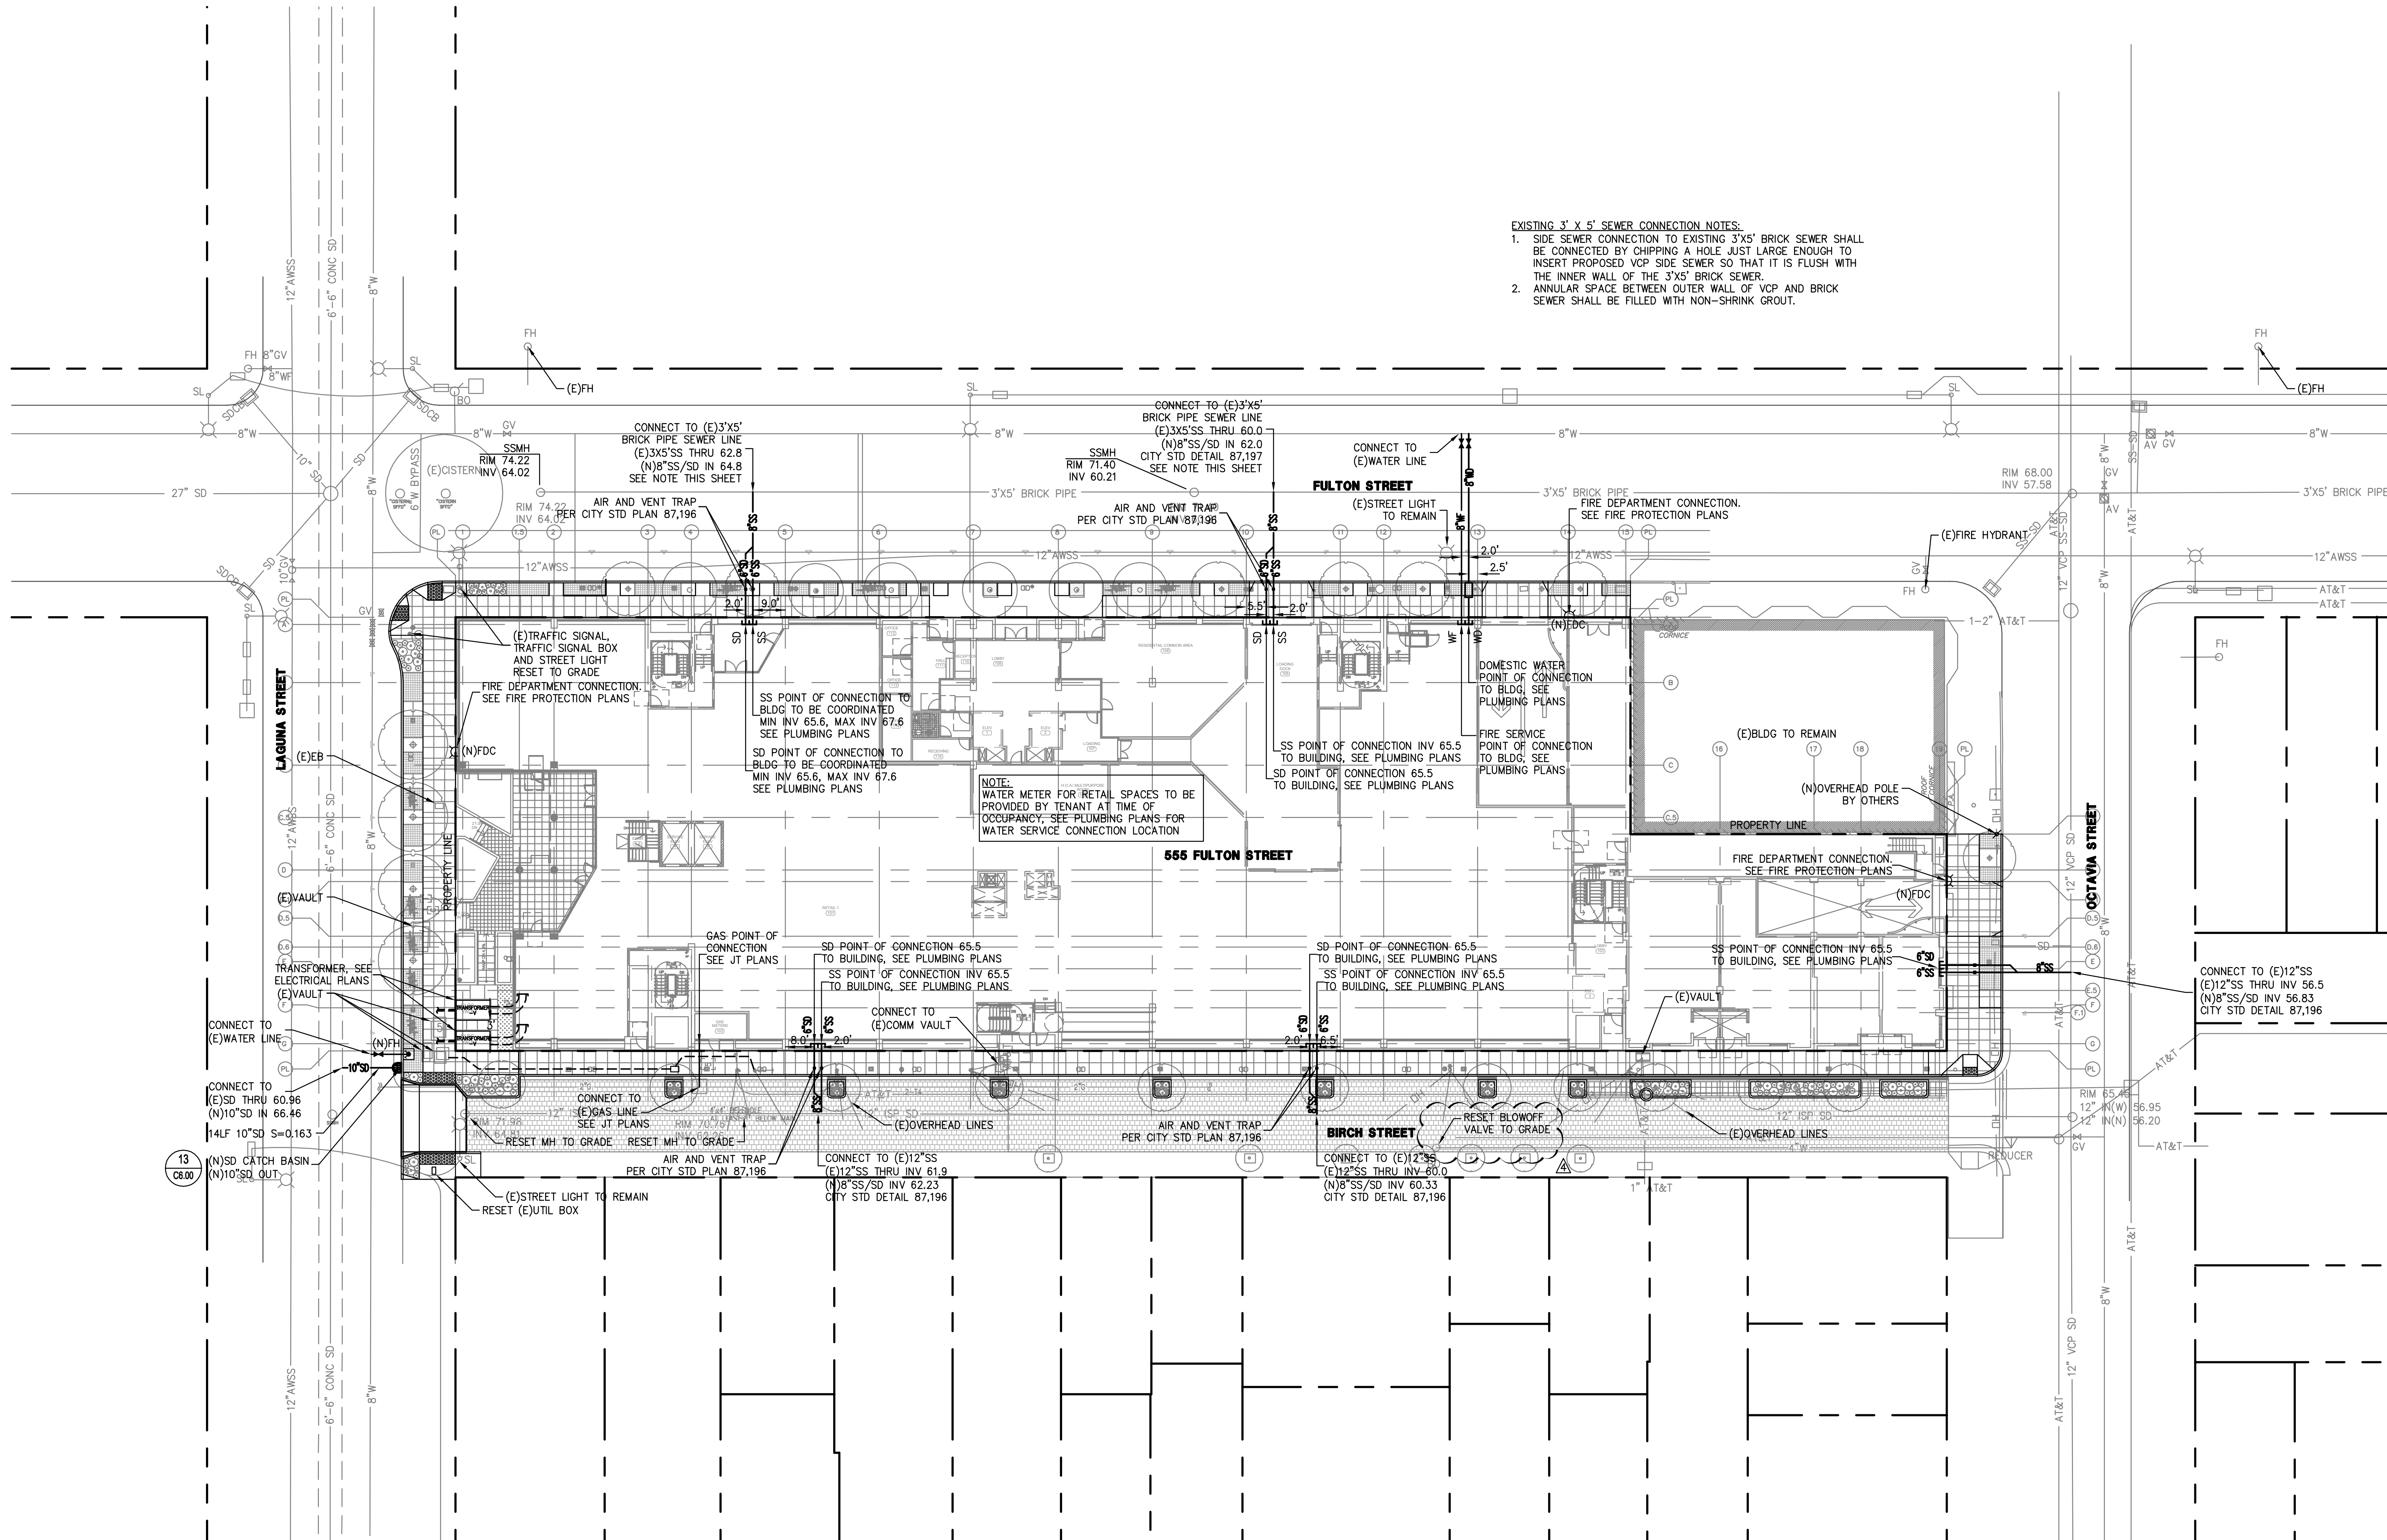


Revisions		No.	Date
1	PHASE 1 11/17/15	1	3/23/18
2	PHASE 2 10/25/16	2	3/23/18
3	HYDRAULICS COMMENTS 6/15/17	3	3/23/18
4	BIRCH REVISIONS 3/23/18	4	3/23/18
Drawing Number:		Job No. 20130102	

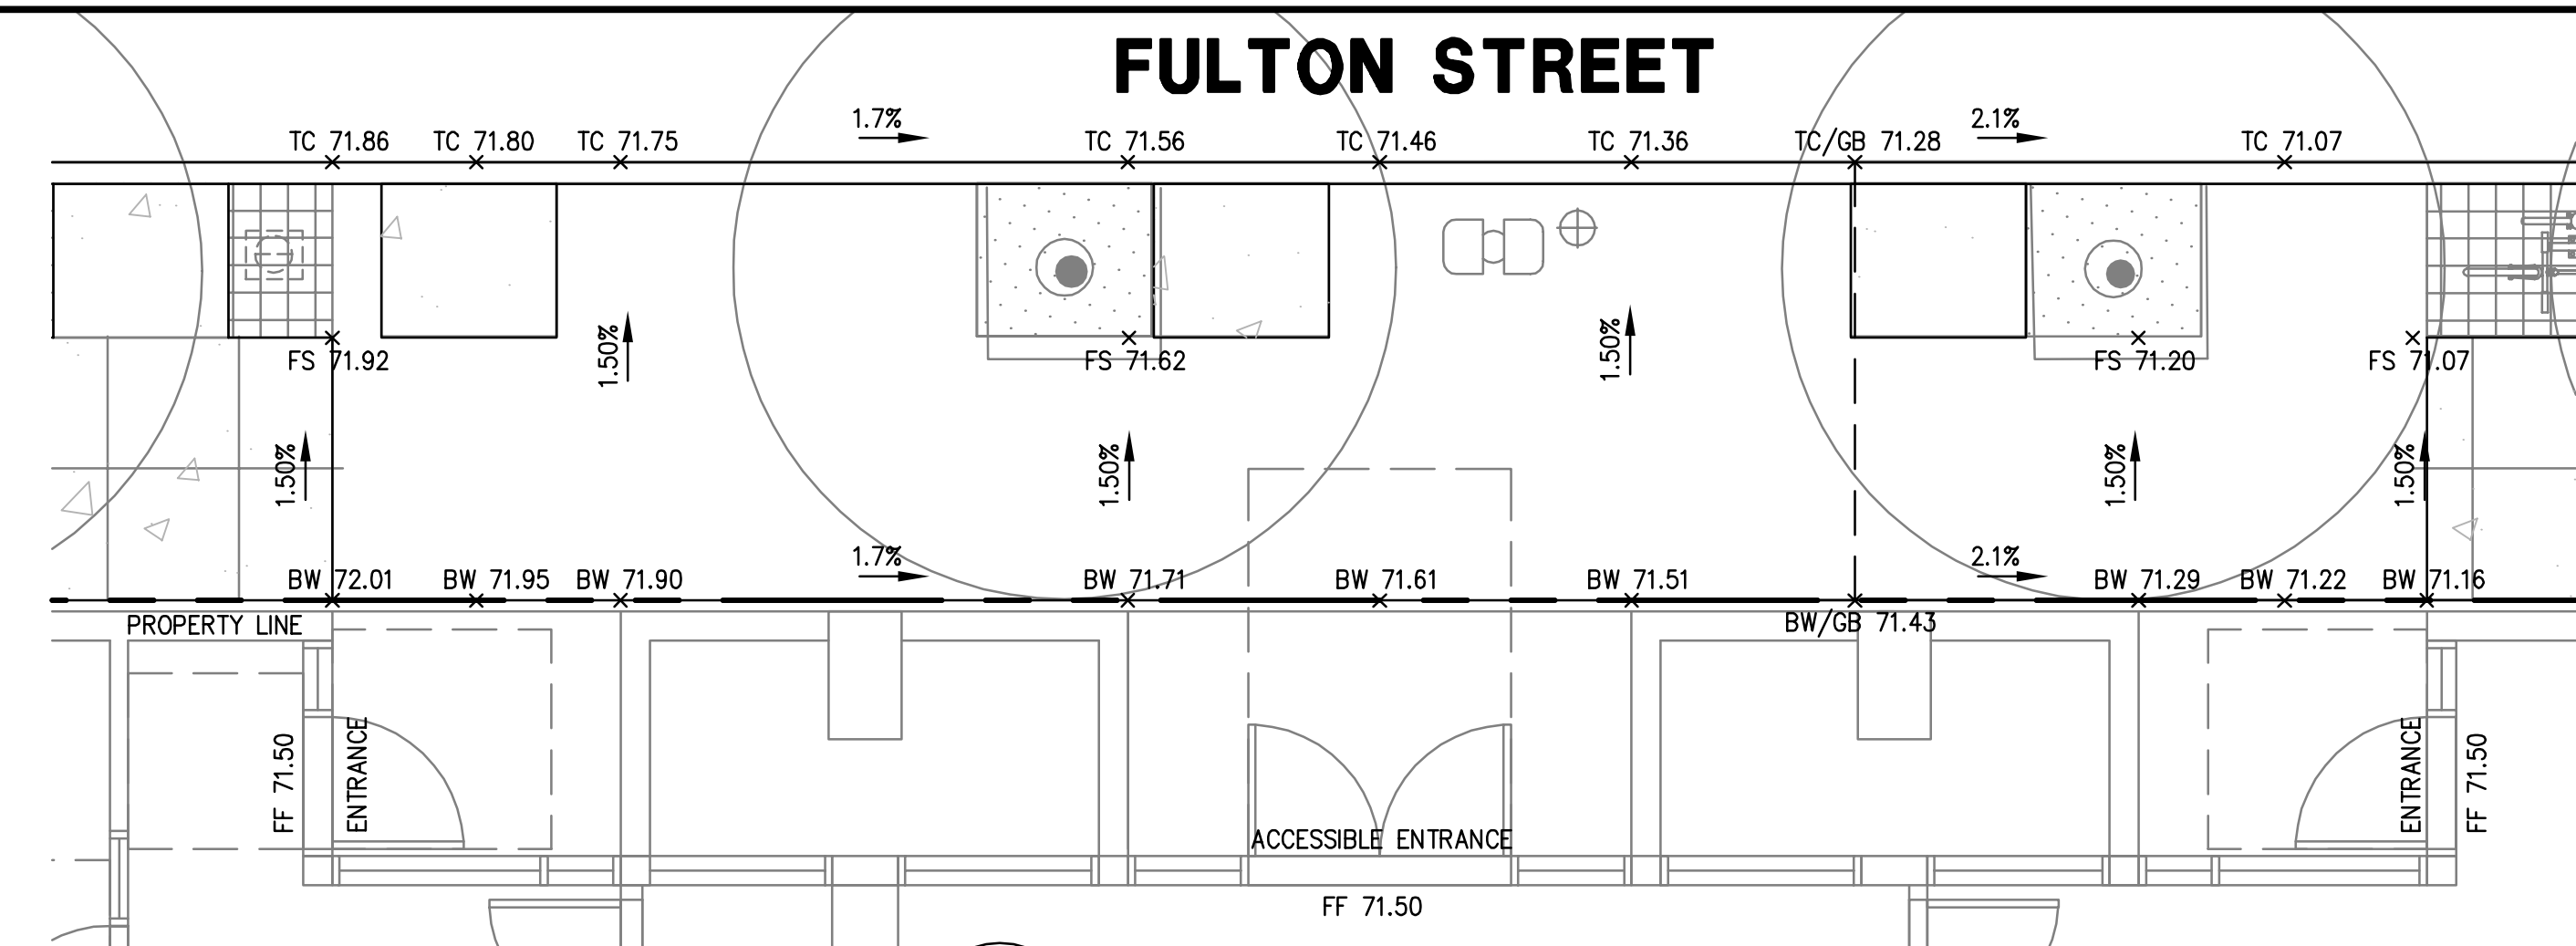


6 ACCESSIBLE ENTRANCE FULTON ST
C5.00
1"=4'

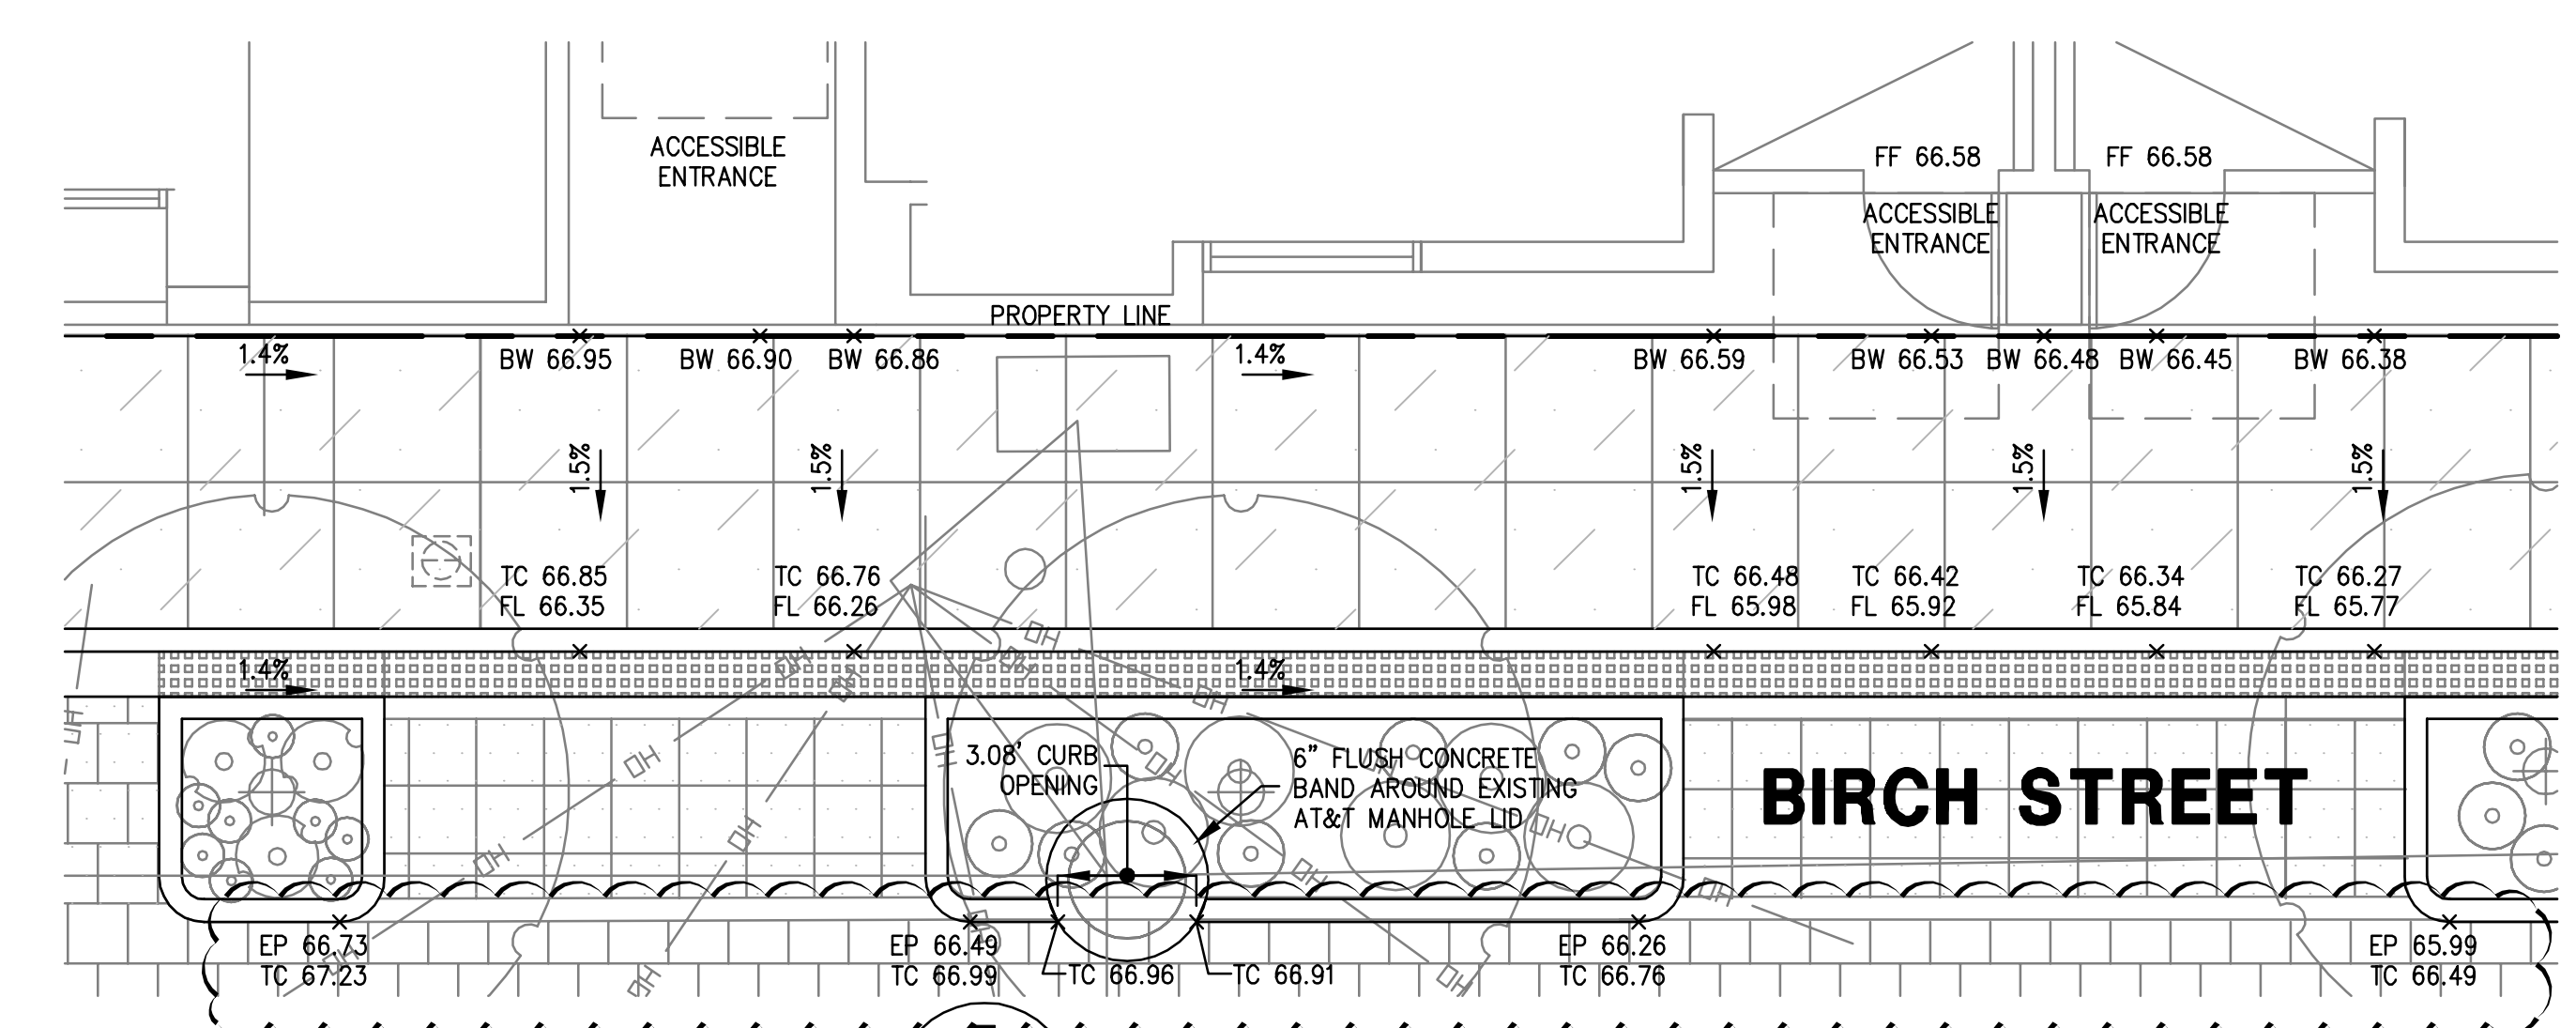


7 ACCESSIBLE ENTRANCE BIRCH ST
C5.00
1"=4'

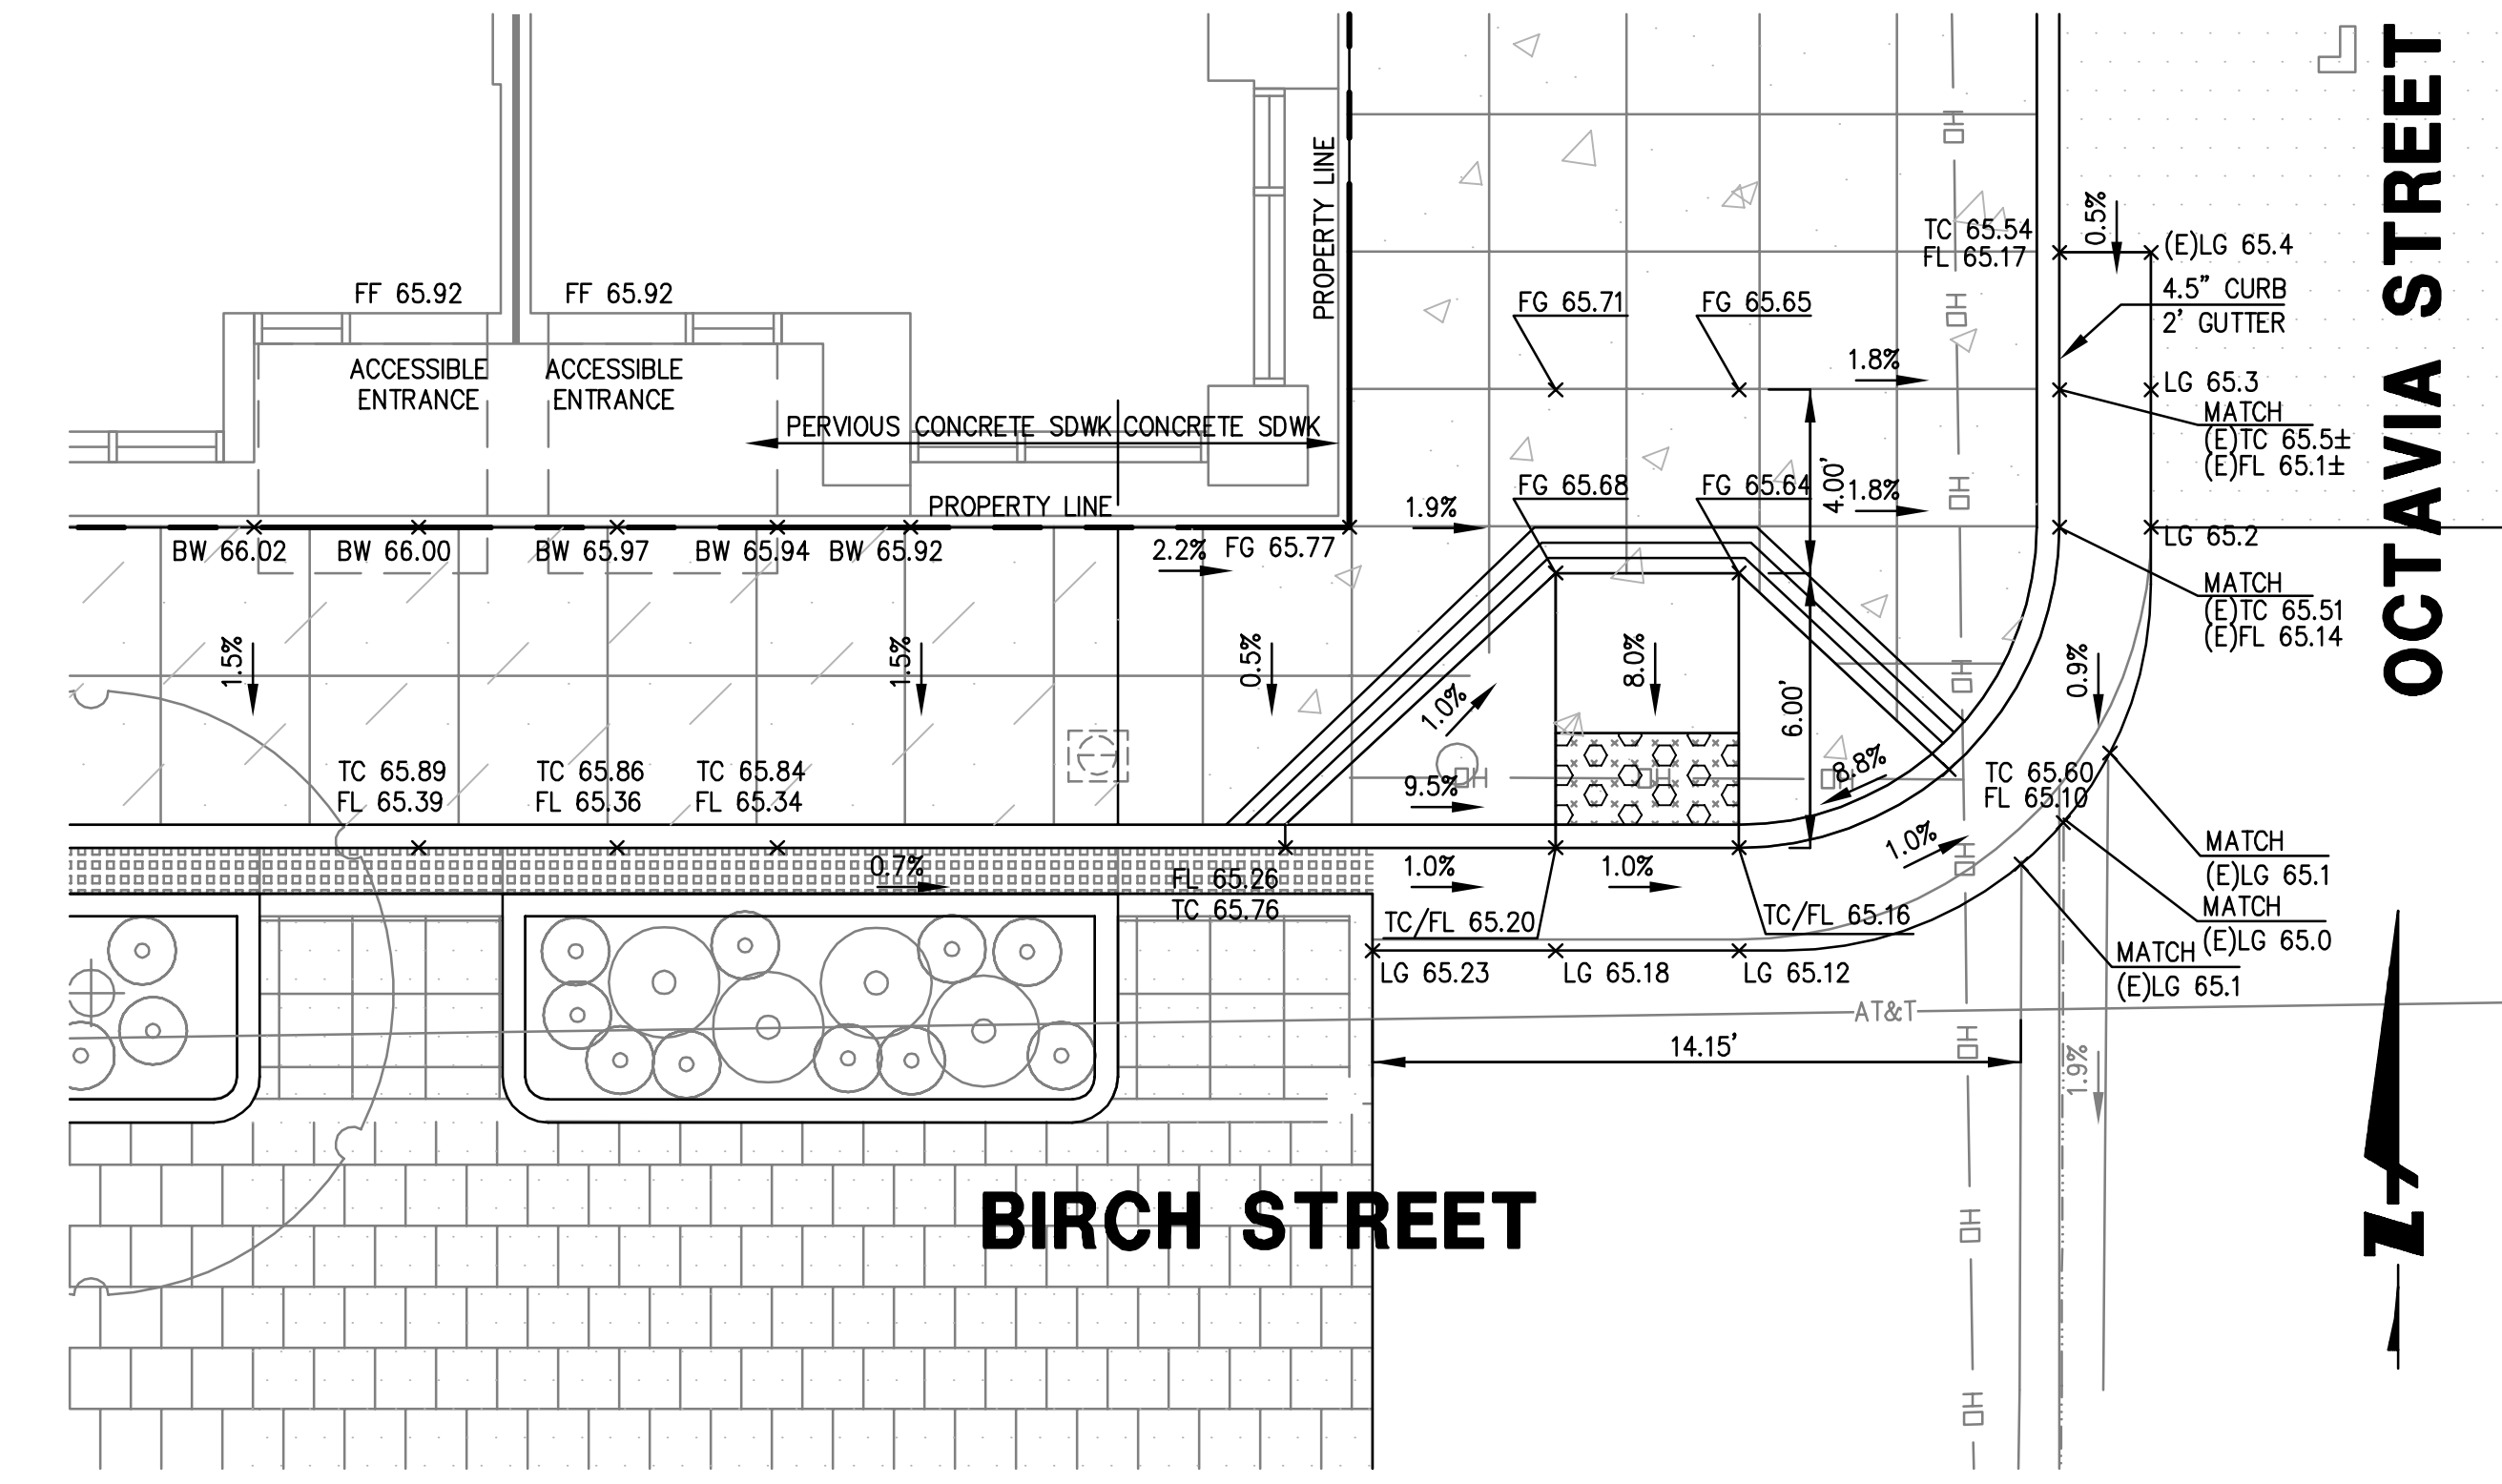


3 CURB RAMP - BIRCH/OCTAVIA
C5.00
1"=4'

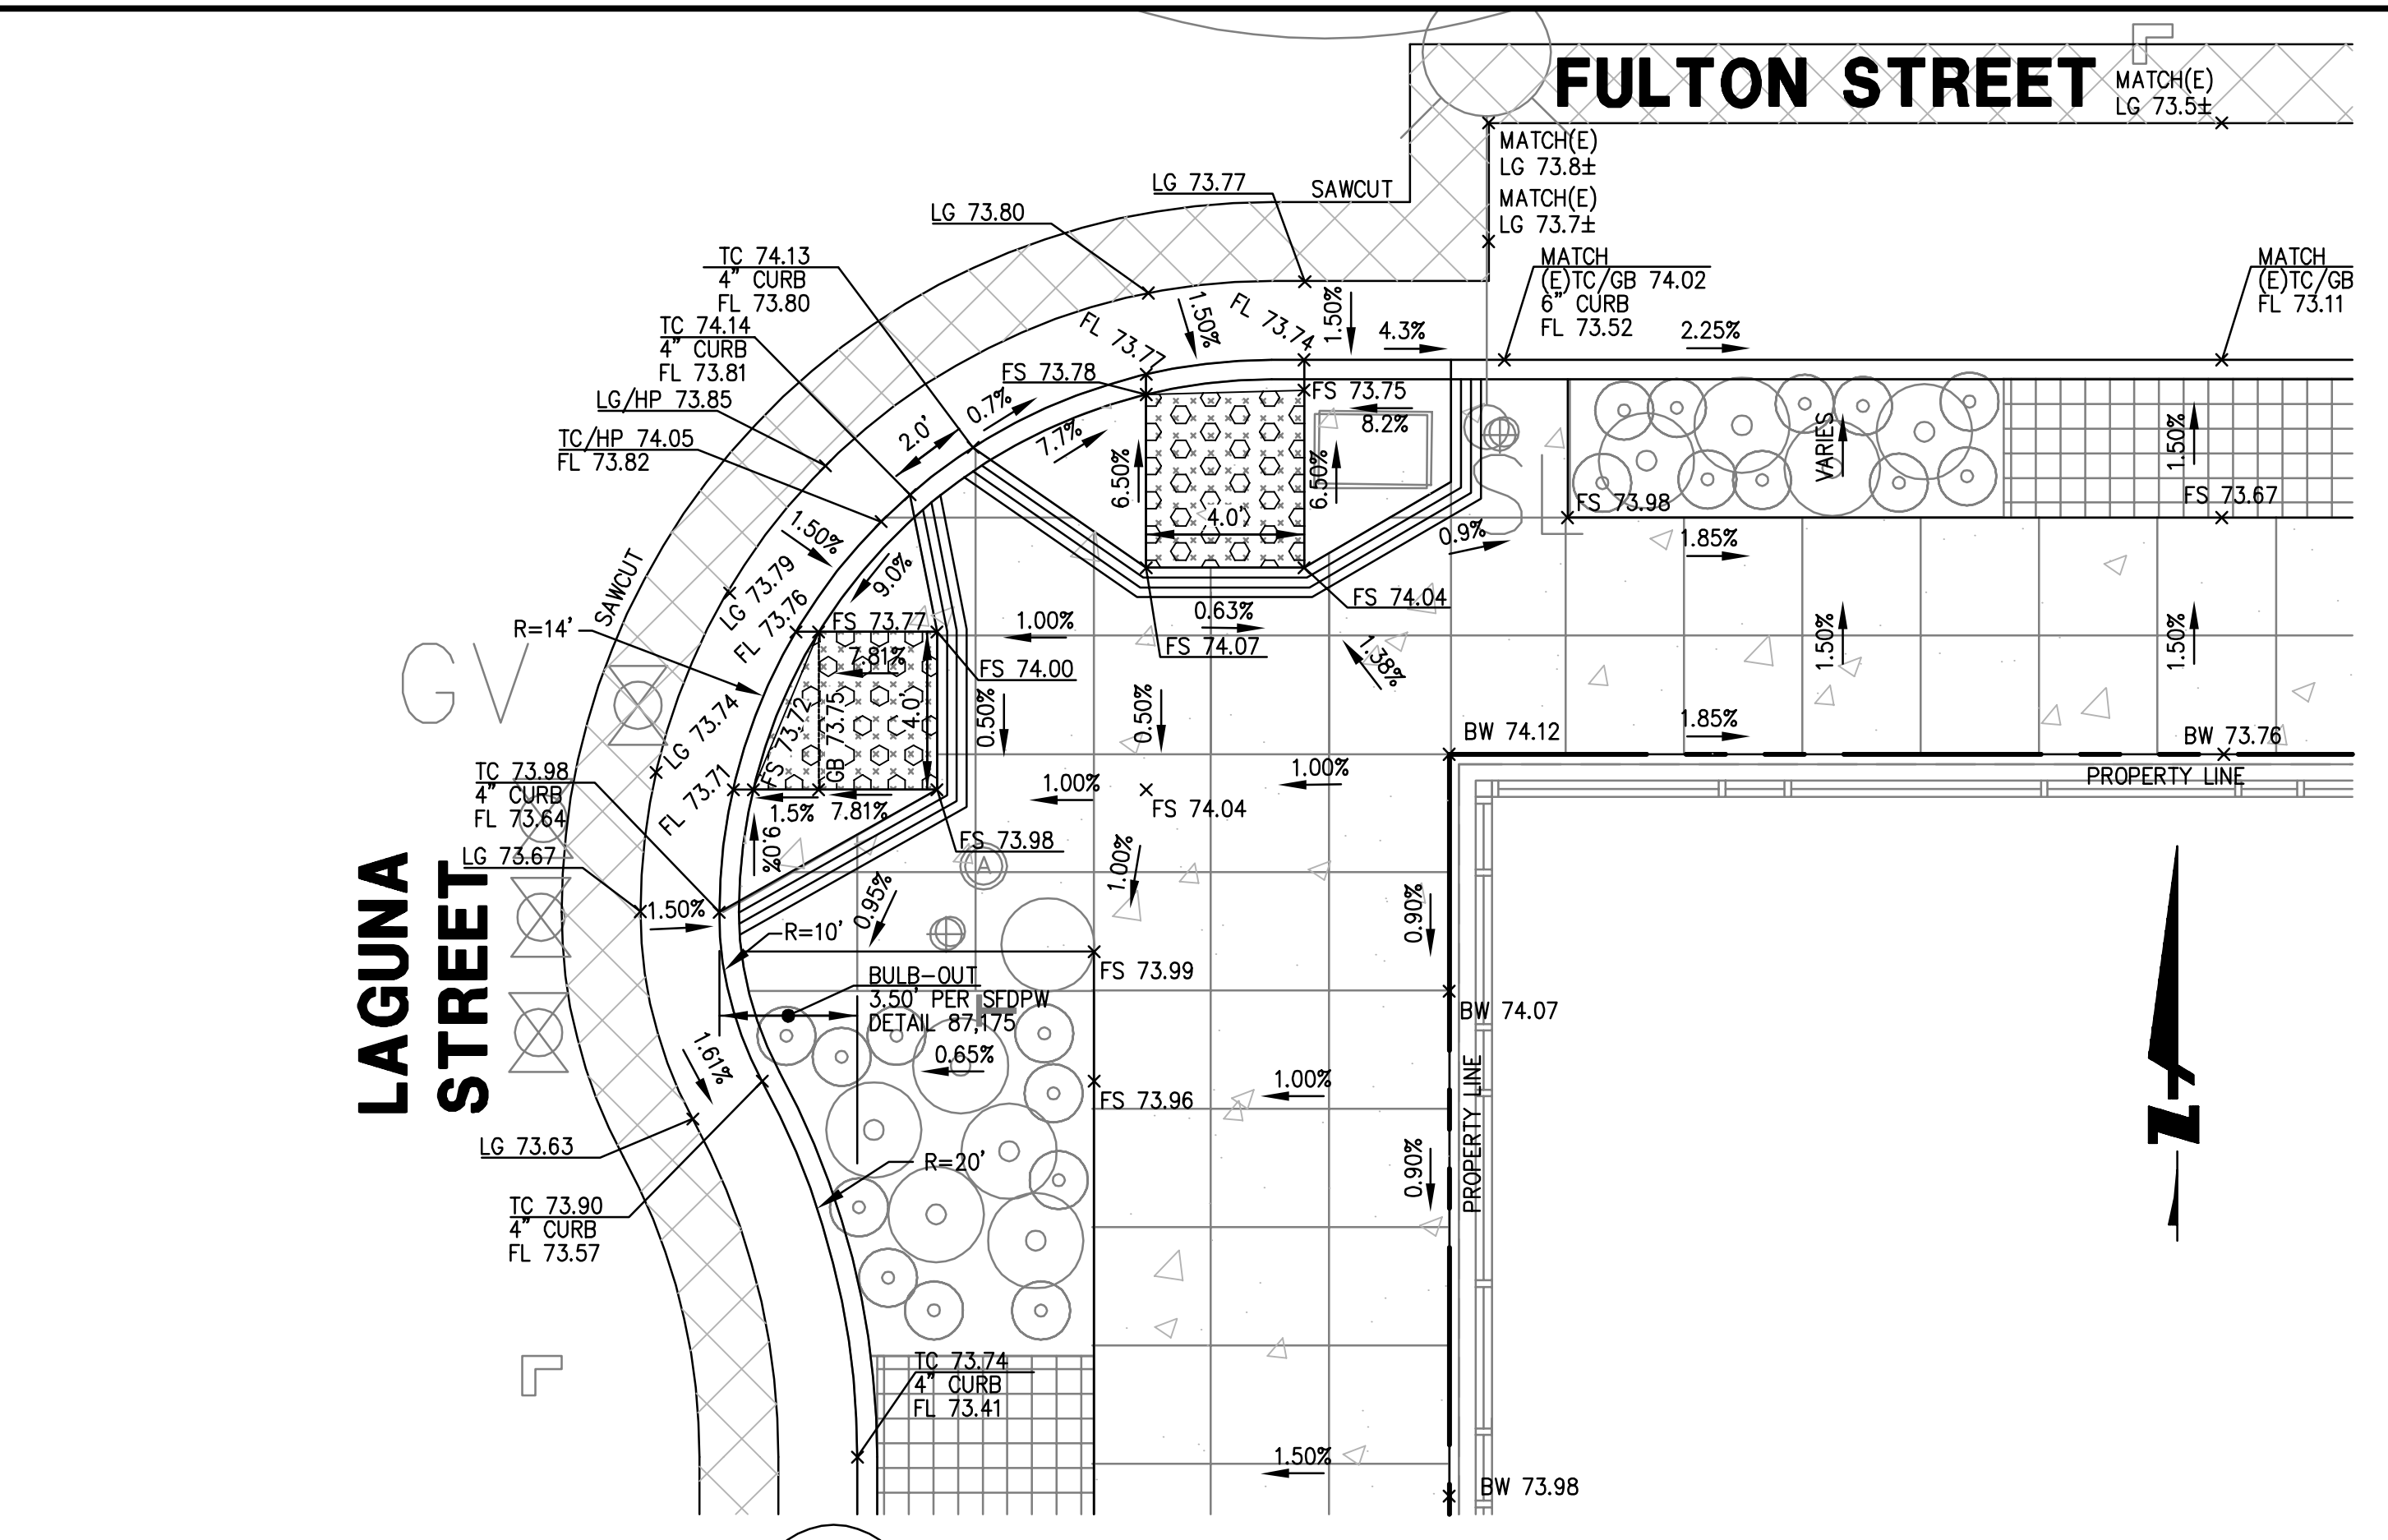


1 CURB RAMP - FULTON/LAGUNA
C5.00
1"=4'

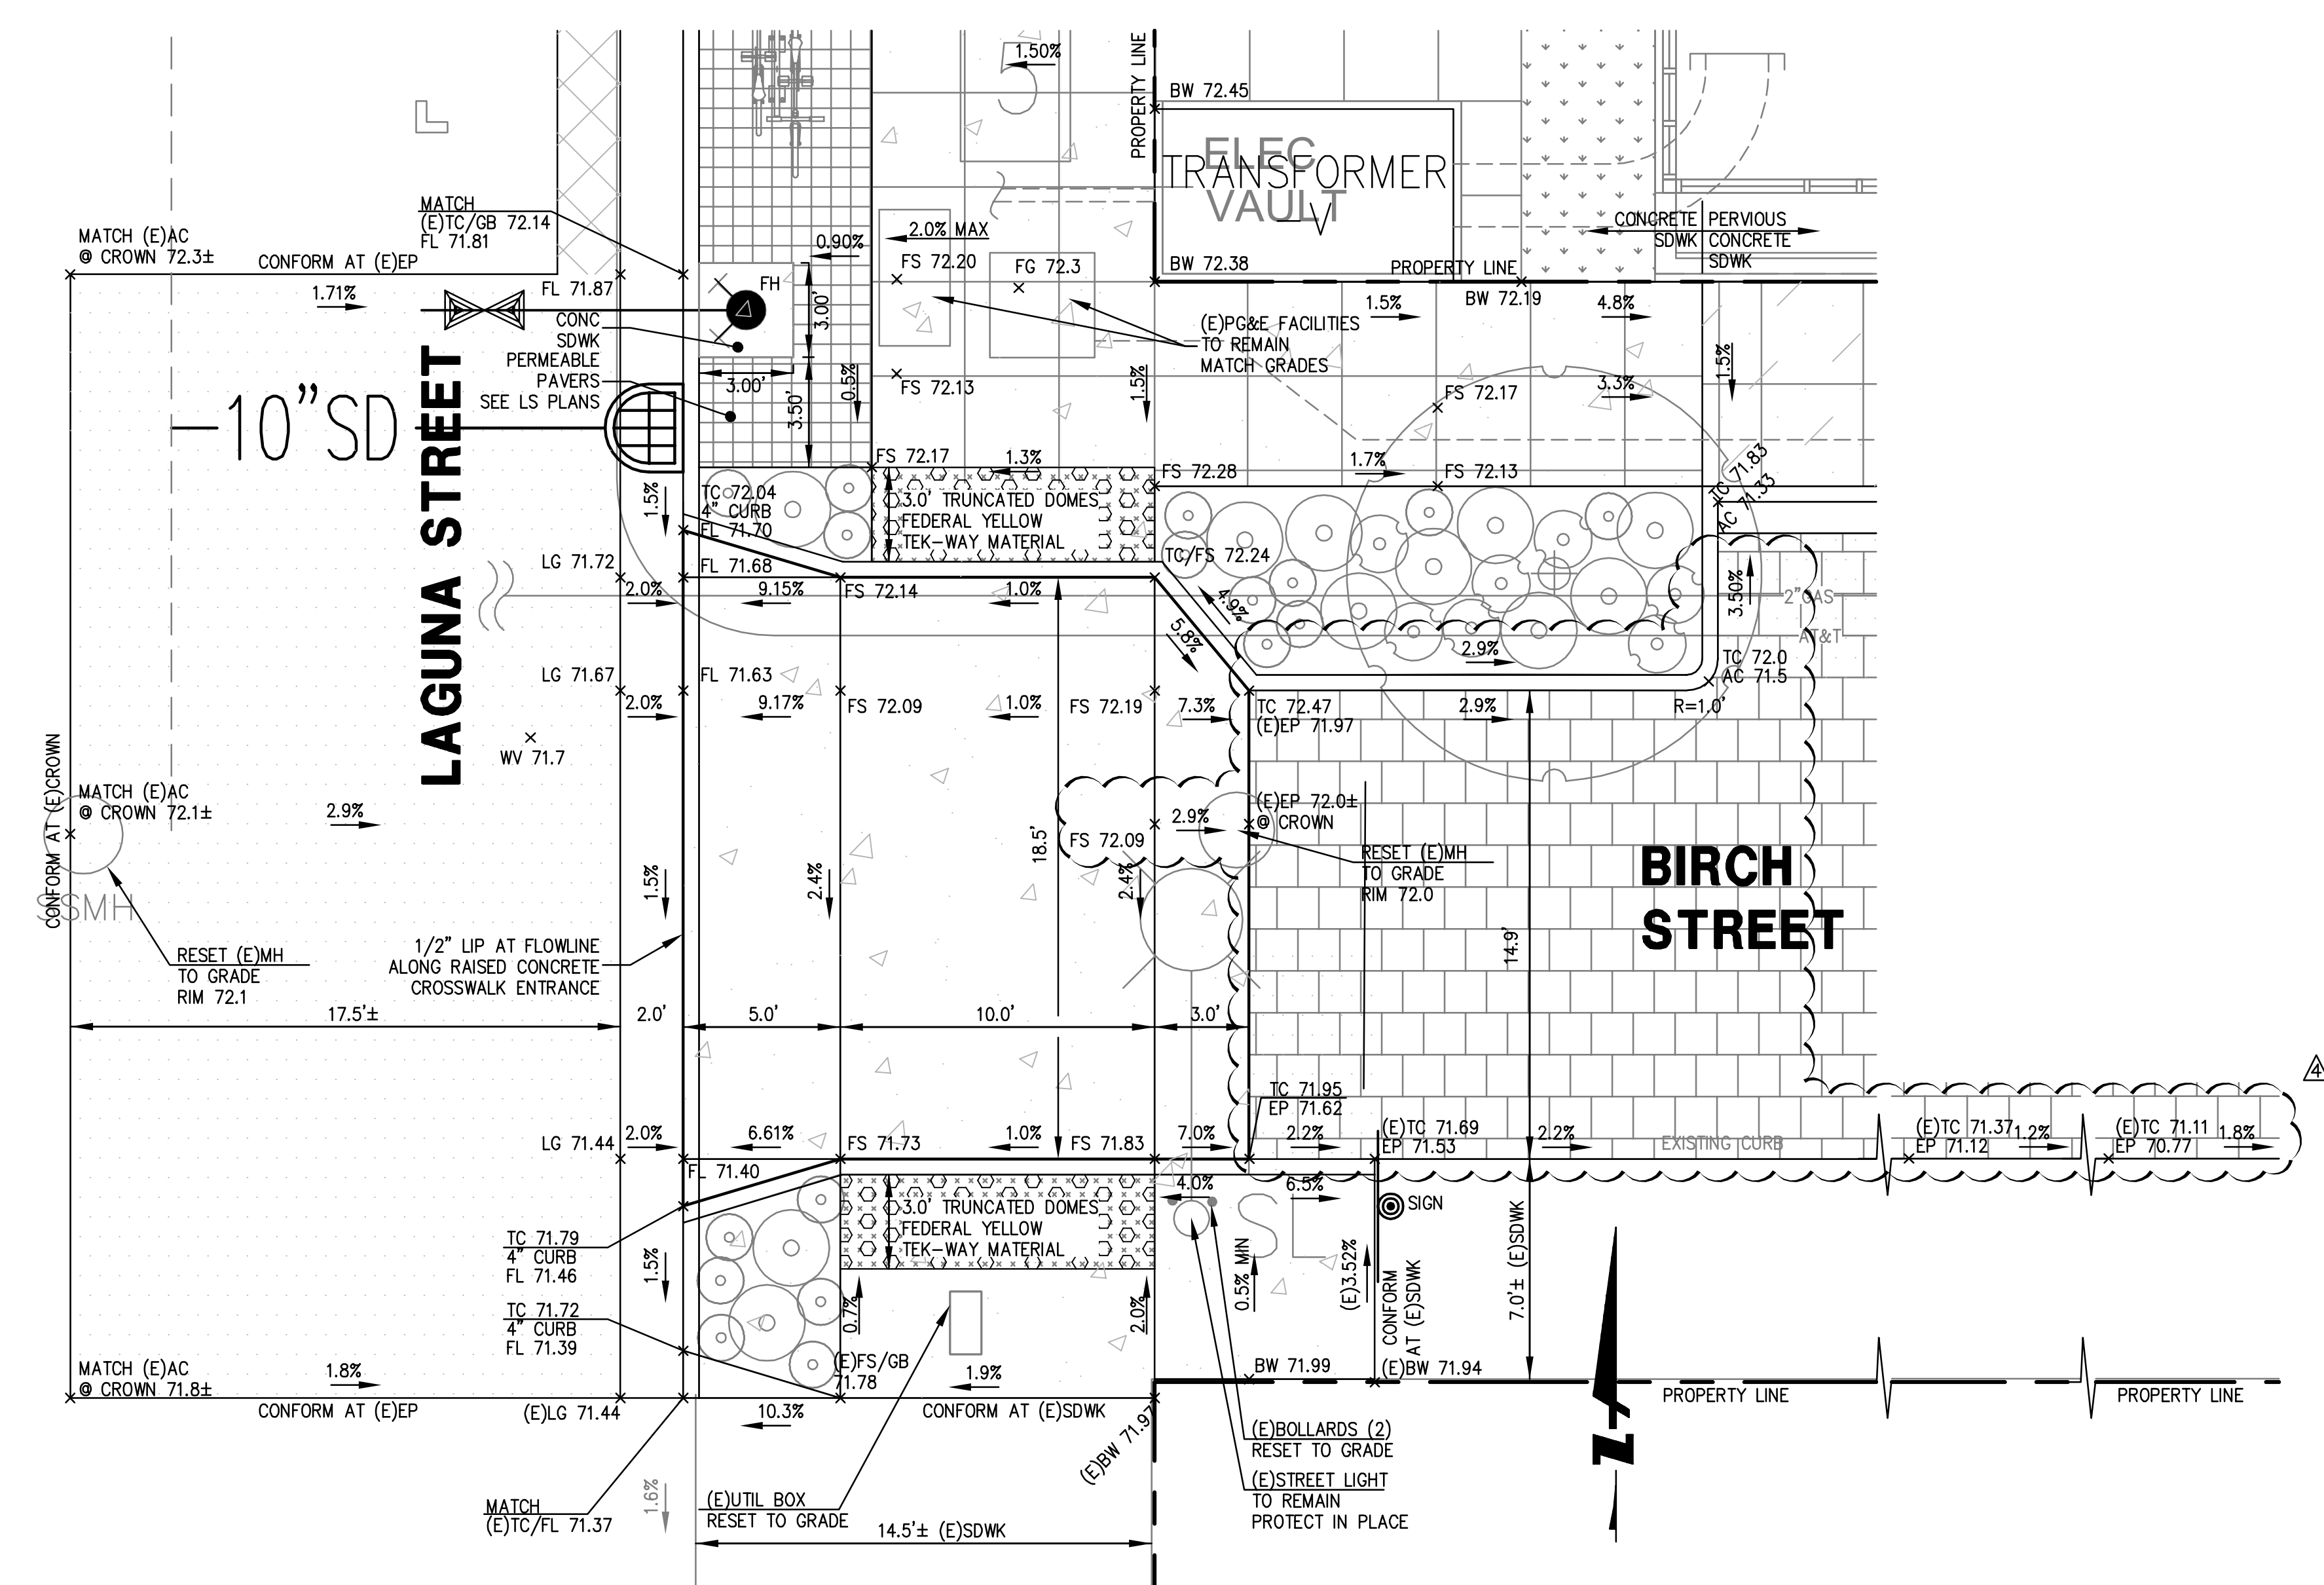


2 RAISED CROSSWALK GRADING - BIRCH/LAGUNA
C5.00
1"=4'

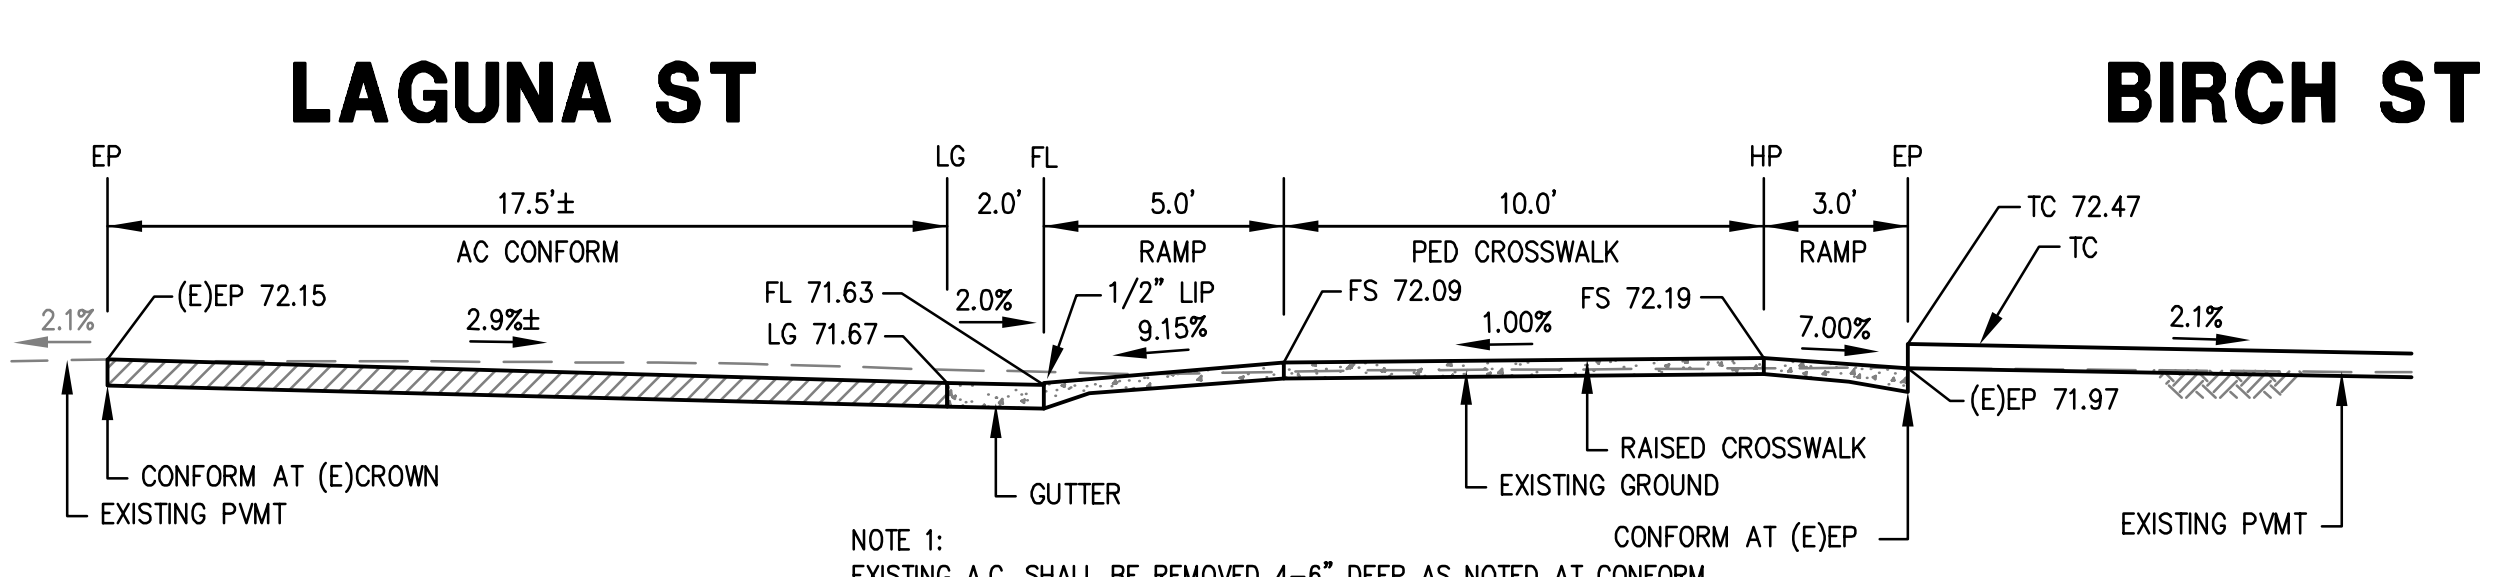

4 RAISED CROSSWALK SECTION - LAGUNA/BIRCH
C5.00
NTS

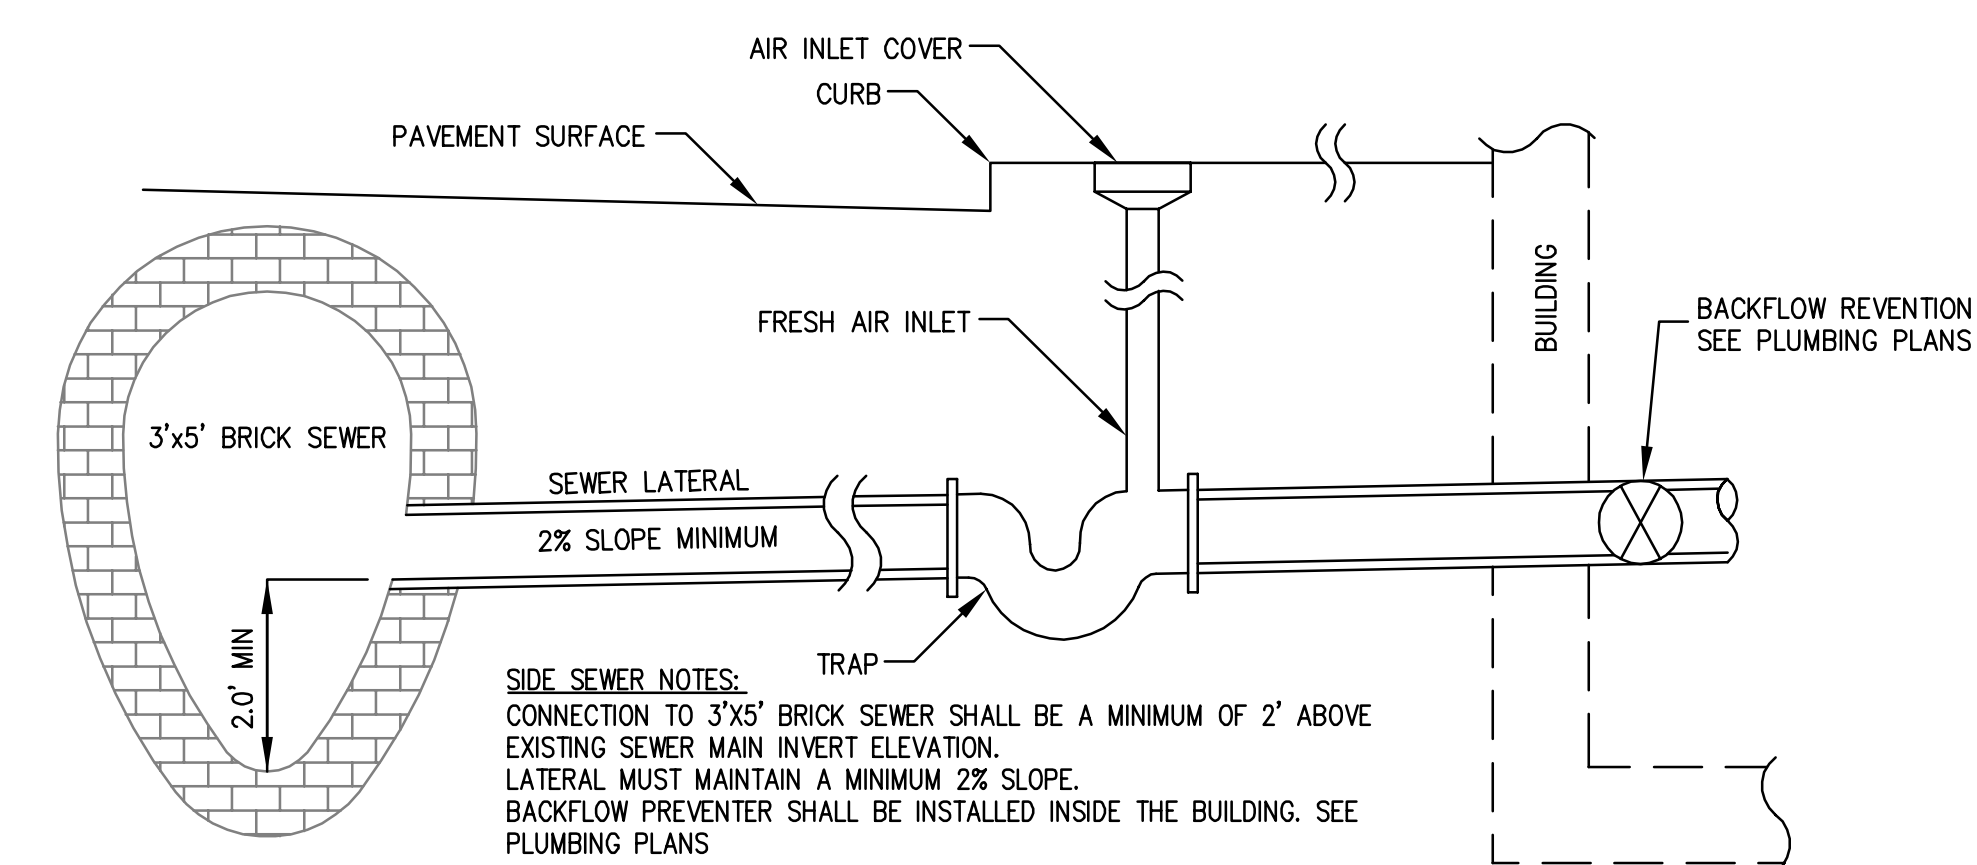

5 3'X5' SIDE SEWER CONNECTION DETAIL
C5.00
NTS

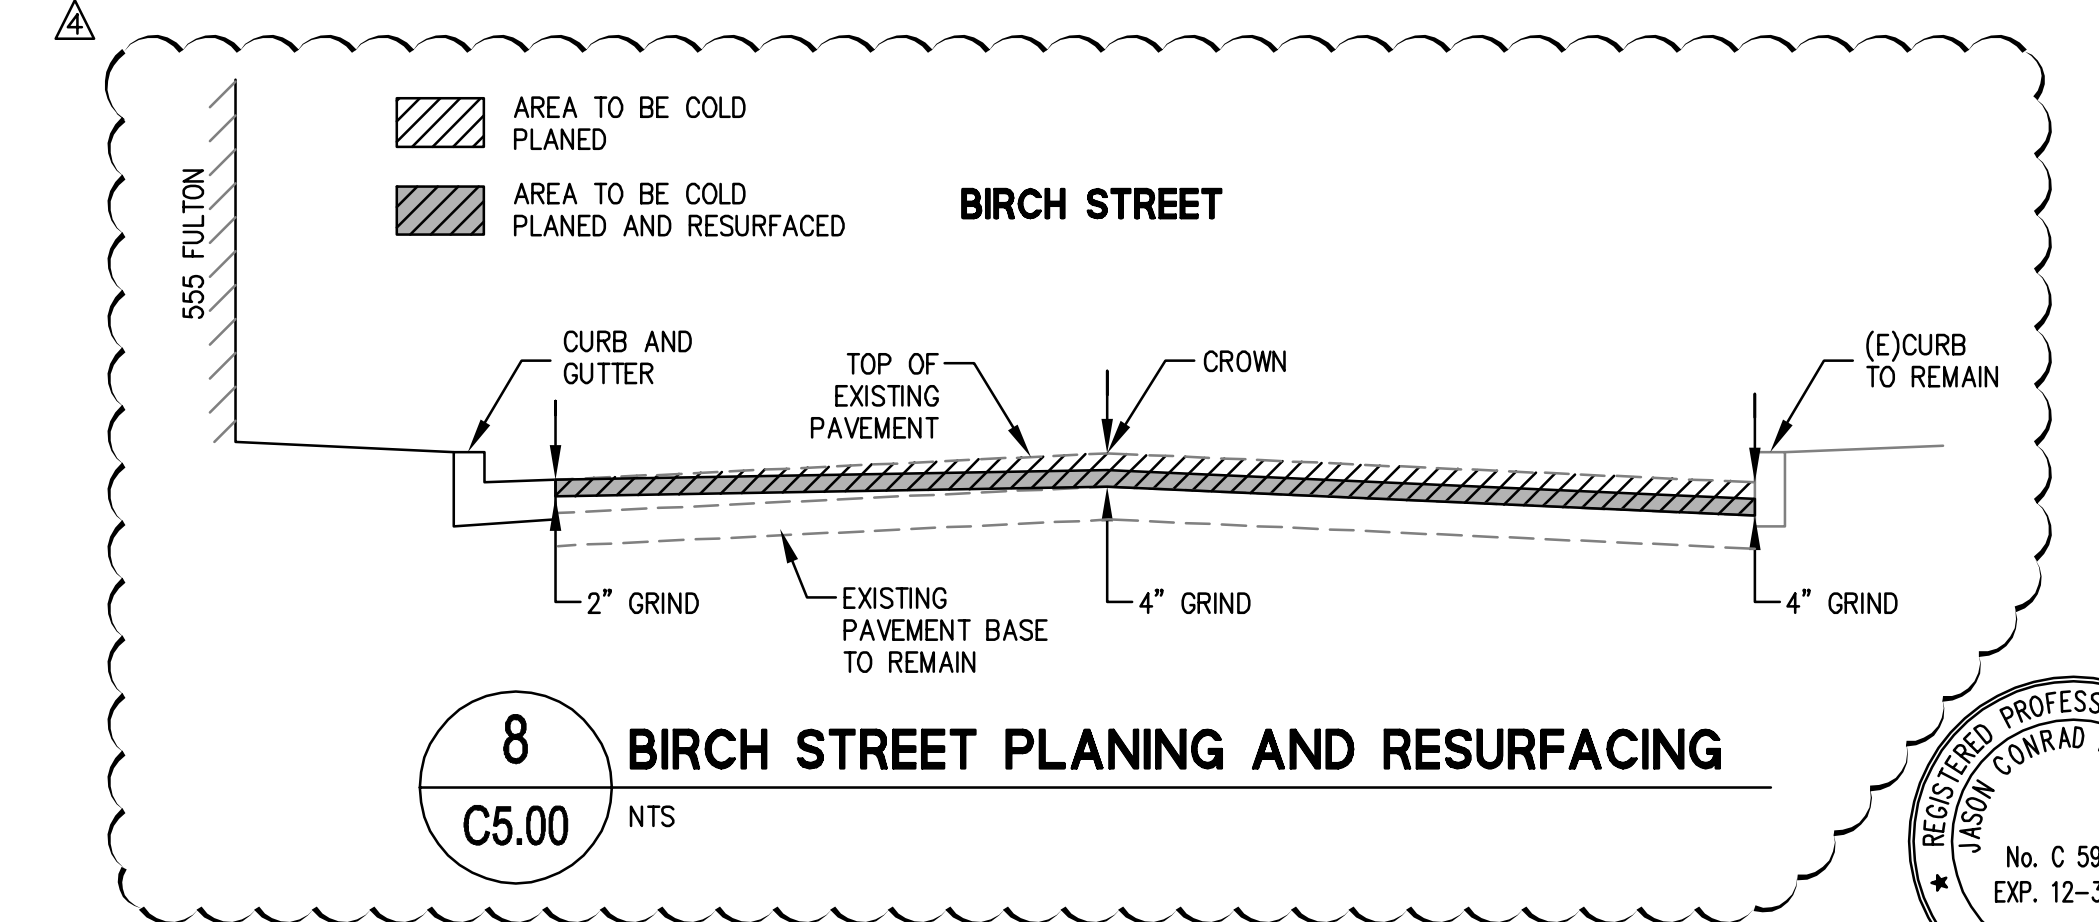

8 BIRCH STREET PLANING AND RESURFACING
C5.00
NTS