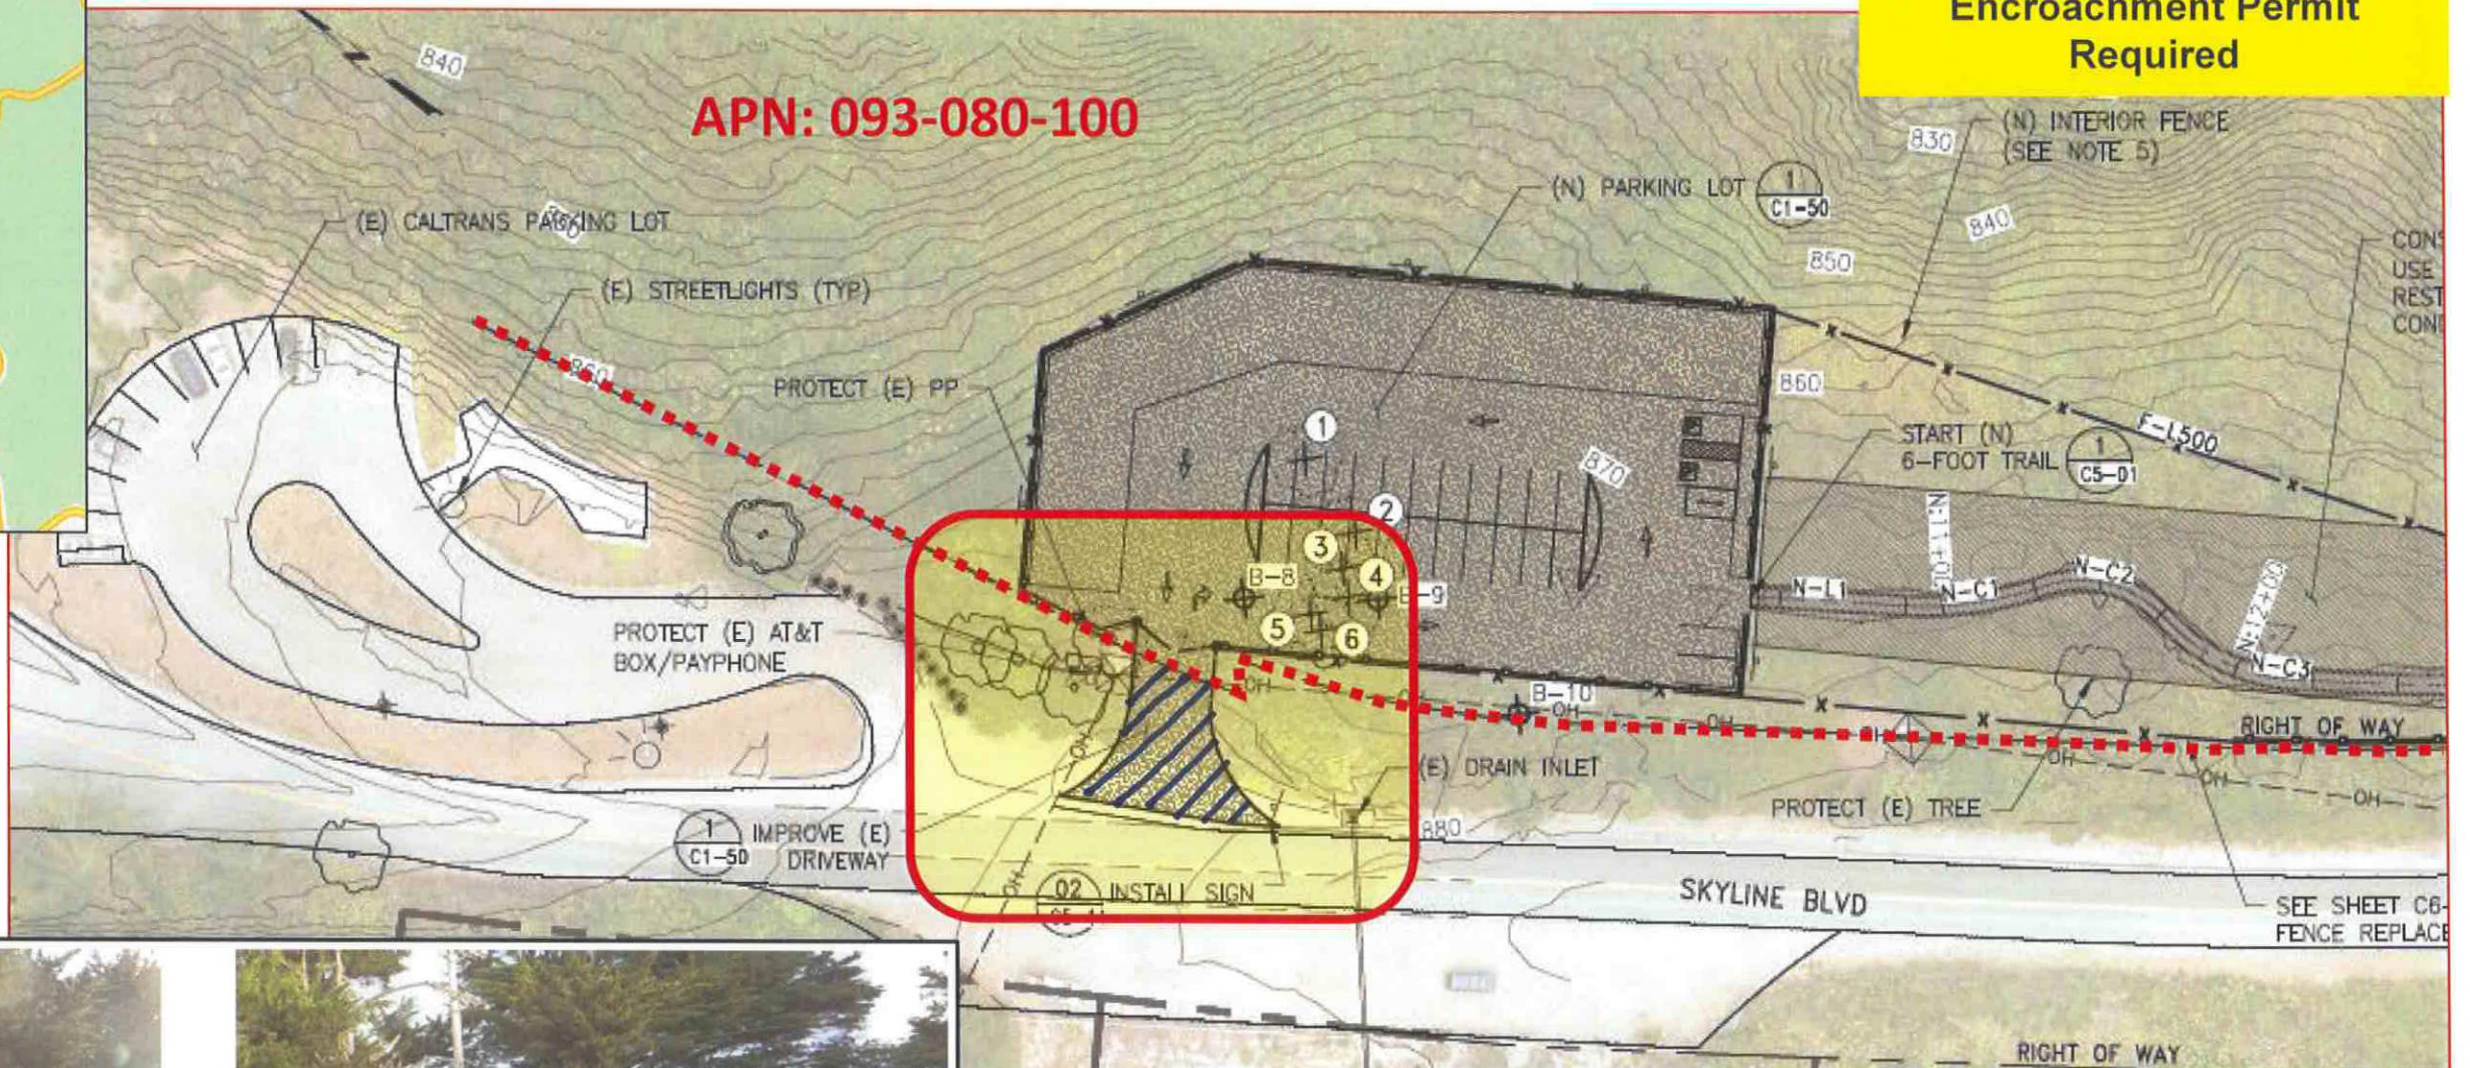
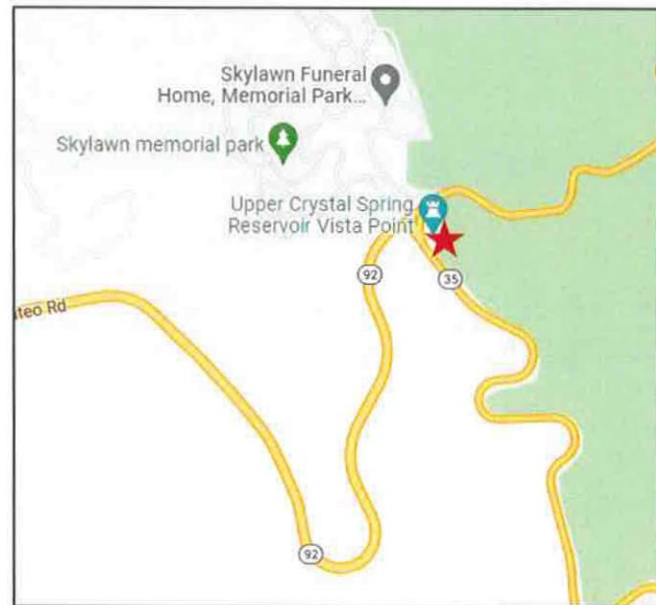


# EXHIBIT A

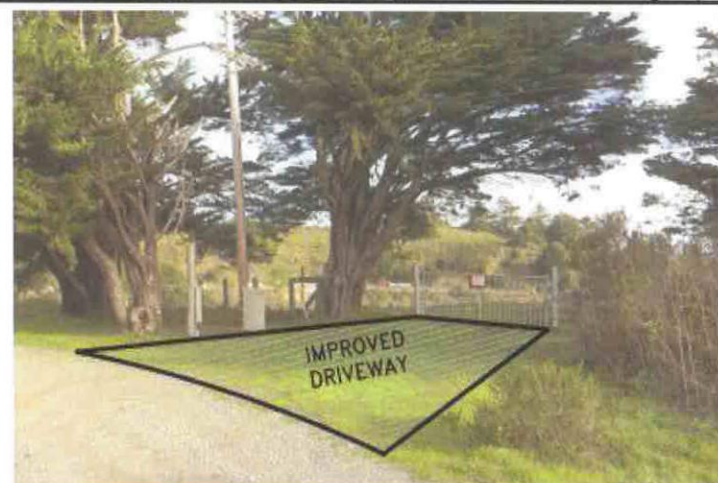
## Drawing No. 1 (D-1)

Encroachment Permit  
Required

APN: 093-080-100



VIEW FROM NORTH



VIEW FROM SOUTH

DRIVEWAY PHOTOS (SR35 PARKING LOT) 1  
SCALE: N.T.S. C1-50

### LEGEND- IMPROVEMENTS WITHIN ROW

- New Asphalt Paving
- New Aggregate Base Paving
- Ex. Fence & Gate to be Replaced
- New Crushed Aggregate Trail Surfacing
- New Soldier Pile Retaining Wall
- Right of Way (ROW) Line
- 3'x3' Rock Dissipator
- New Sign
- Pedestrian Bridge


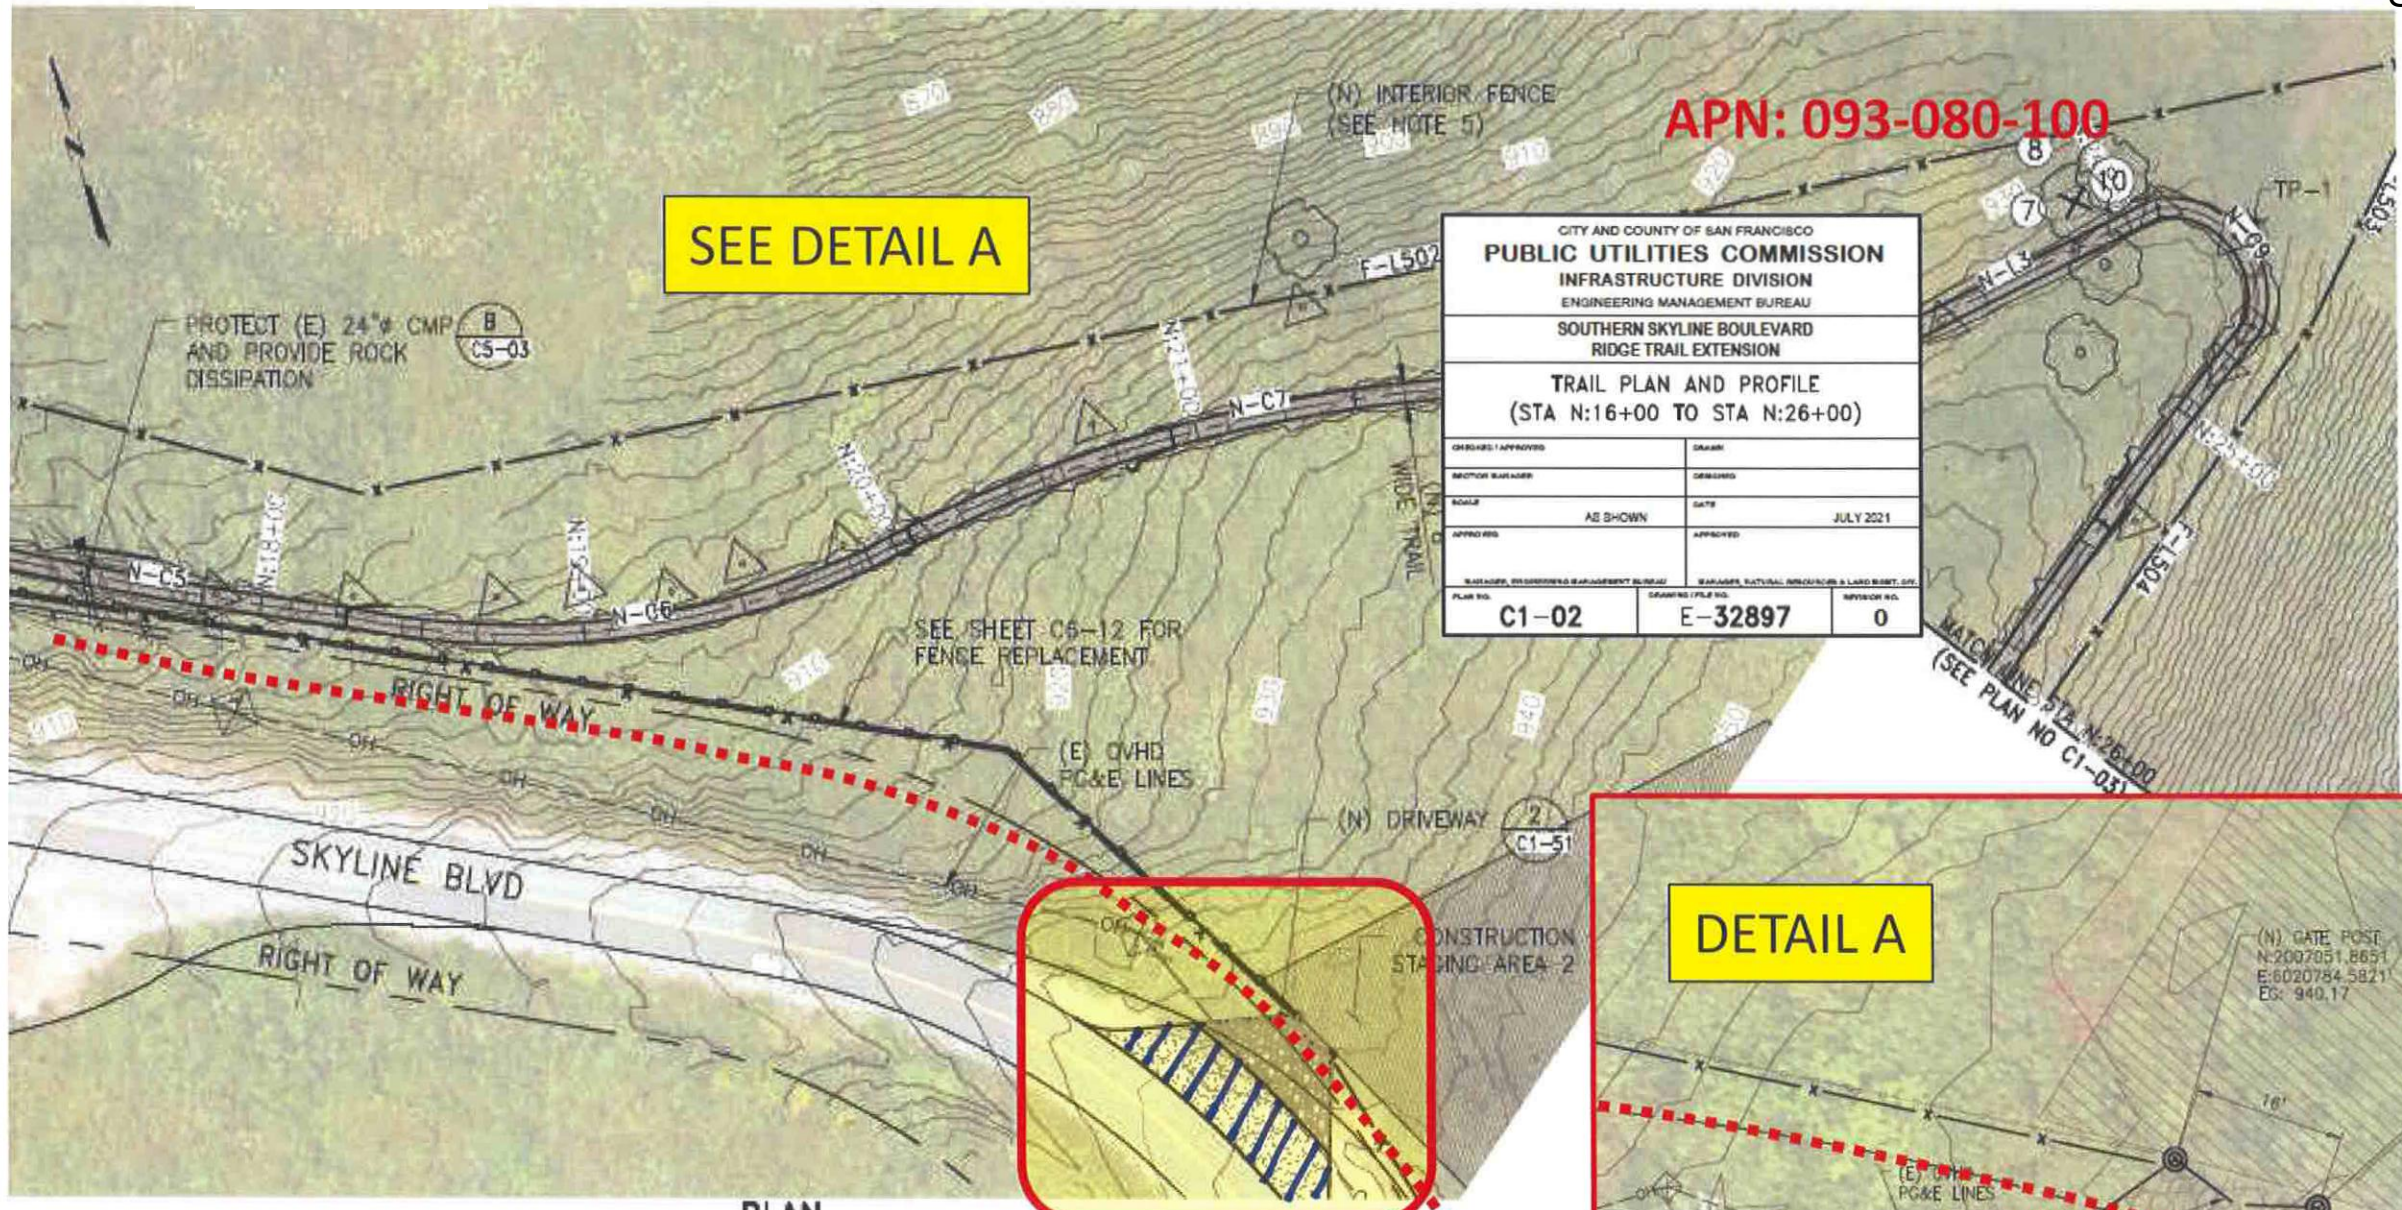
NOTE: SFPUC shall maintain all improvements within the ROW constructed by the Southern Skyline Blvd. Ridge Trail Extension Project.




EXHIBIT A

Drawing No. 2 (D-2)

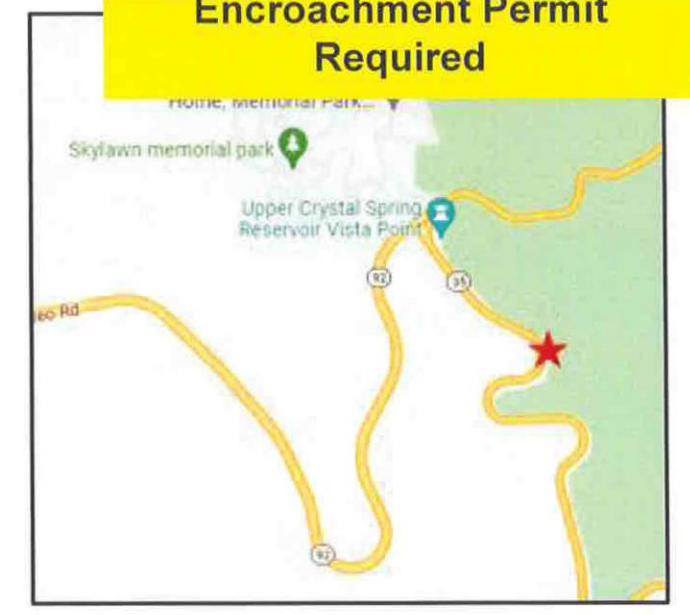Encroachment Permit Required




SEE DETAIL A

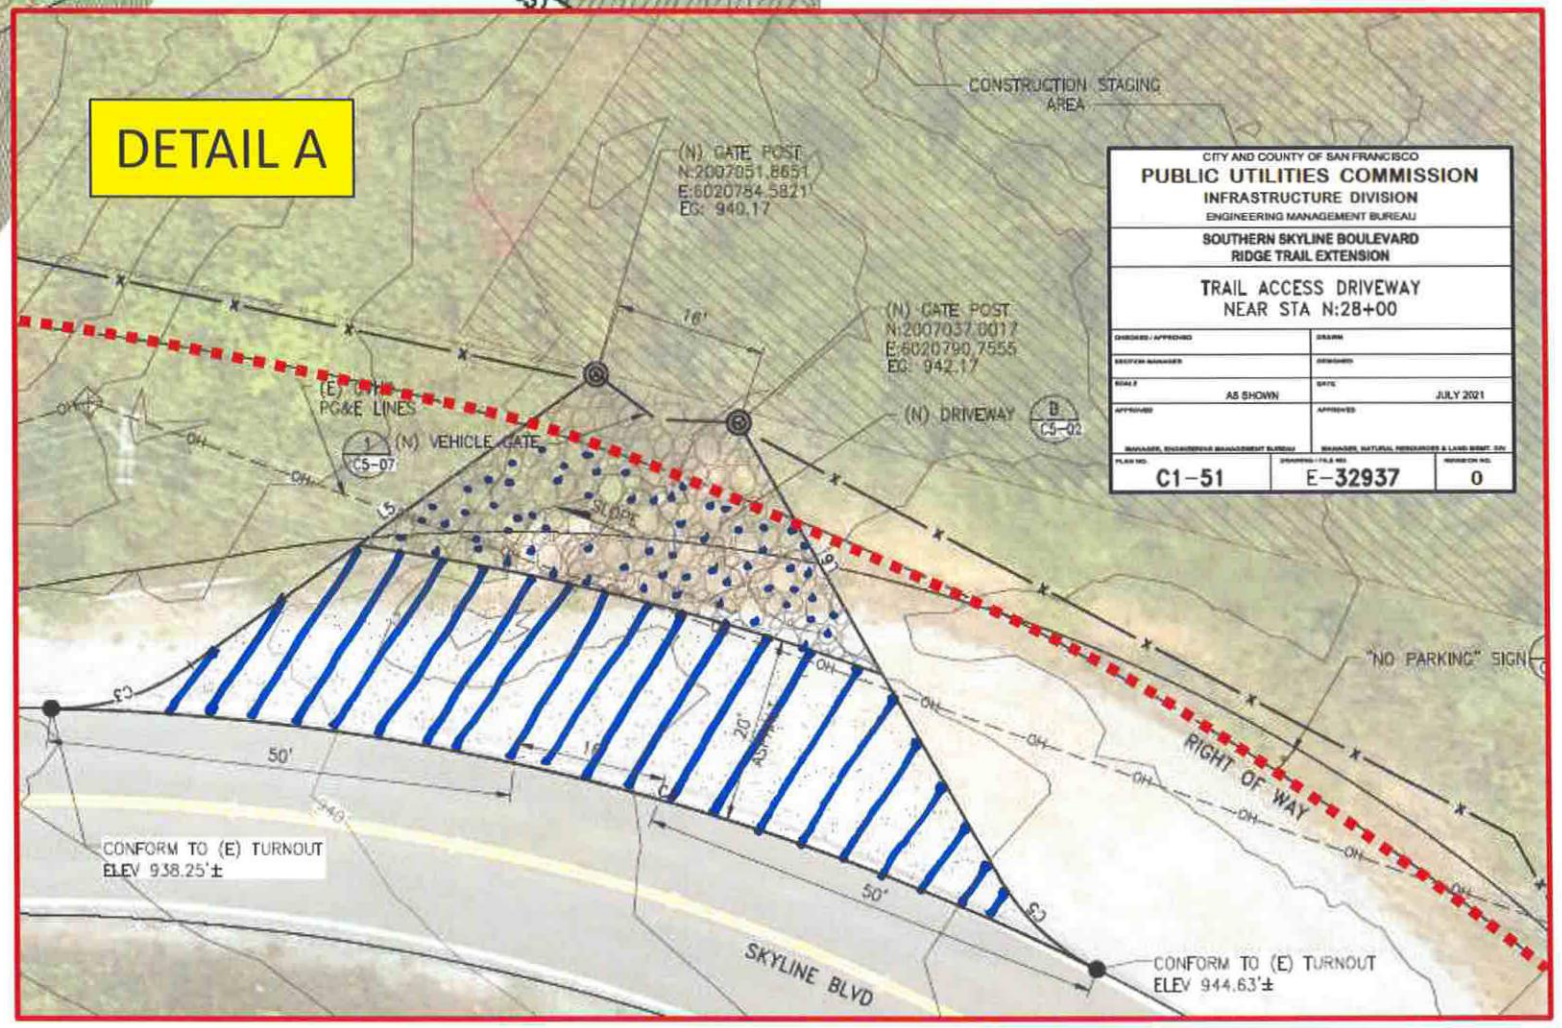

DETAIL A



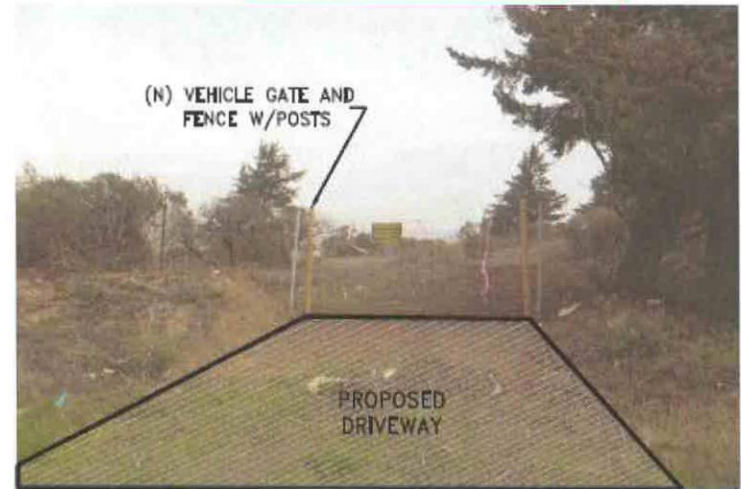VIEW FROM SOUTH






VIEW FROM WEST



APN: 093-080-100

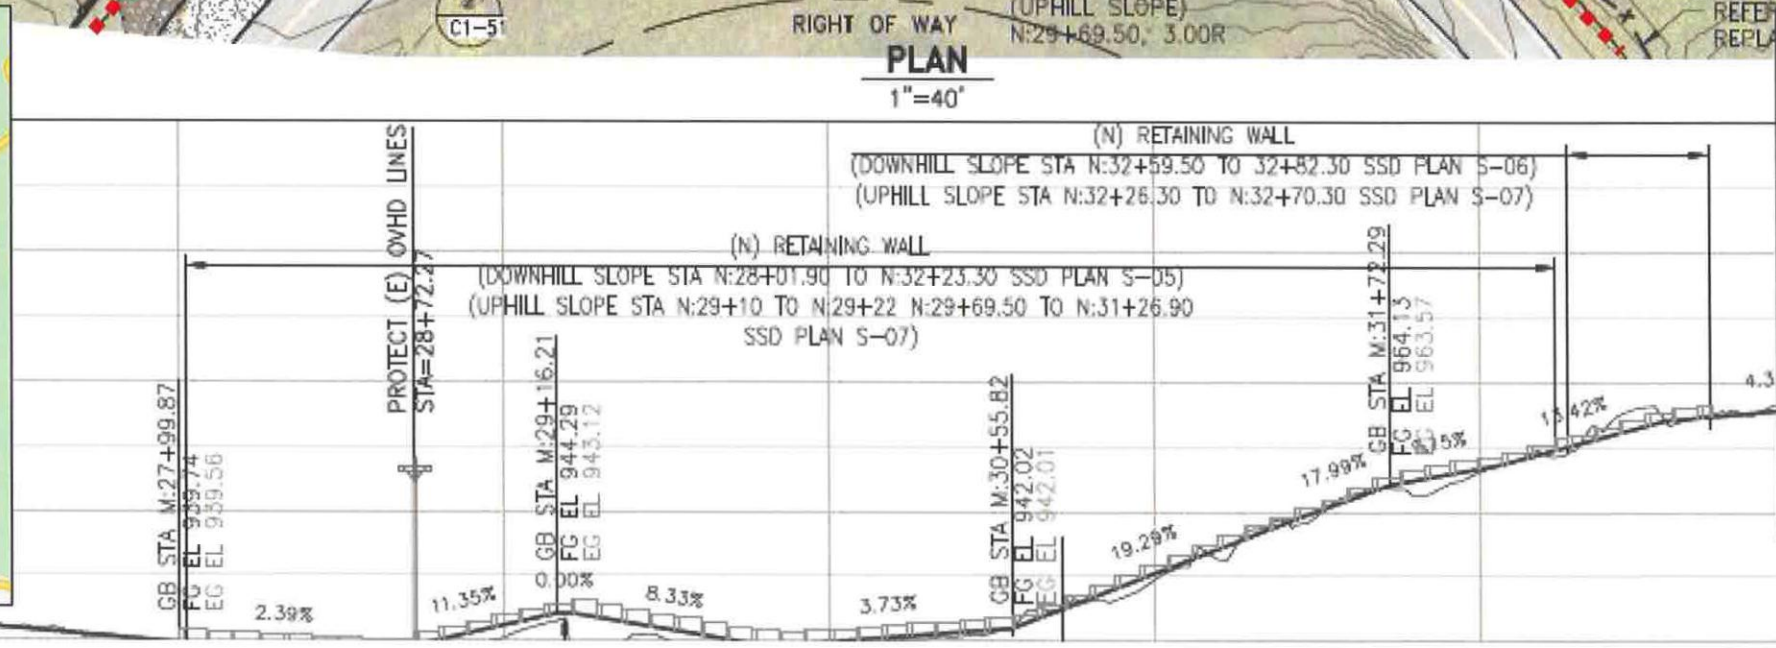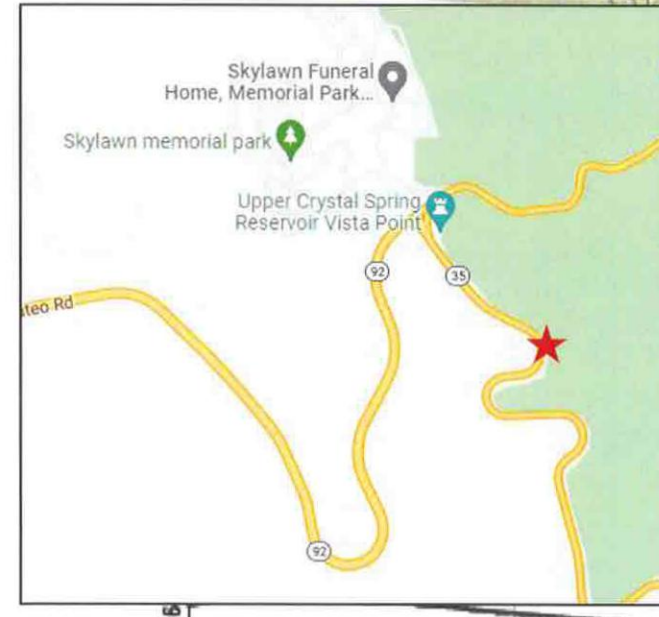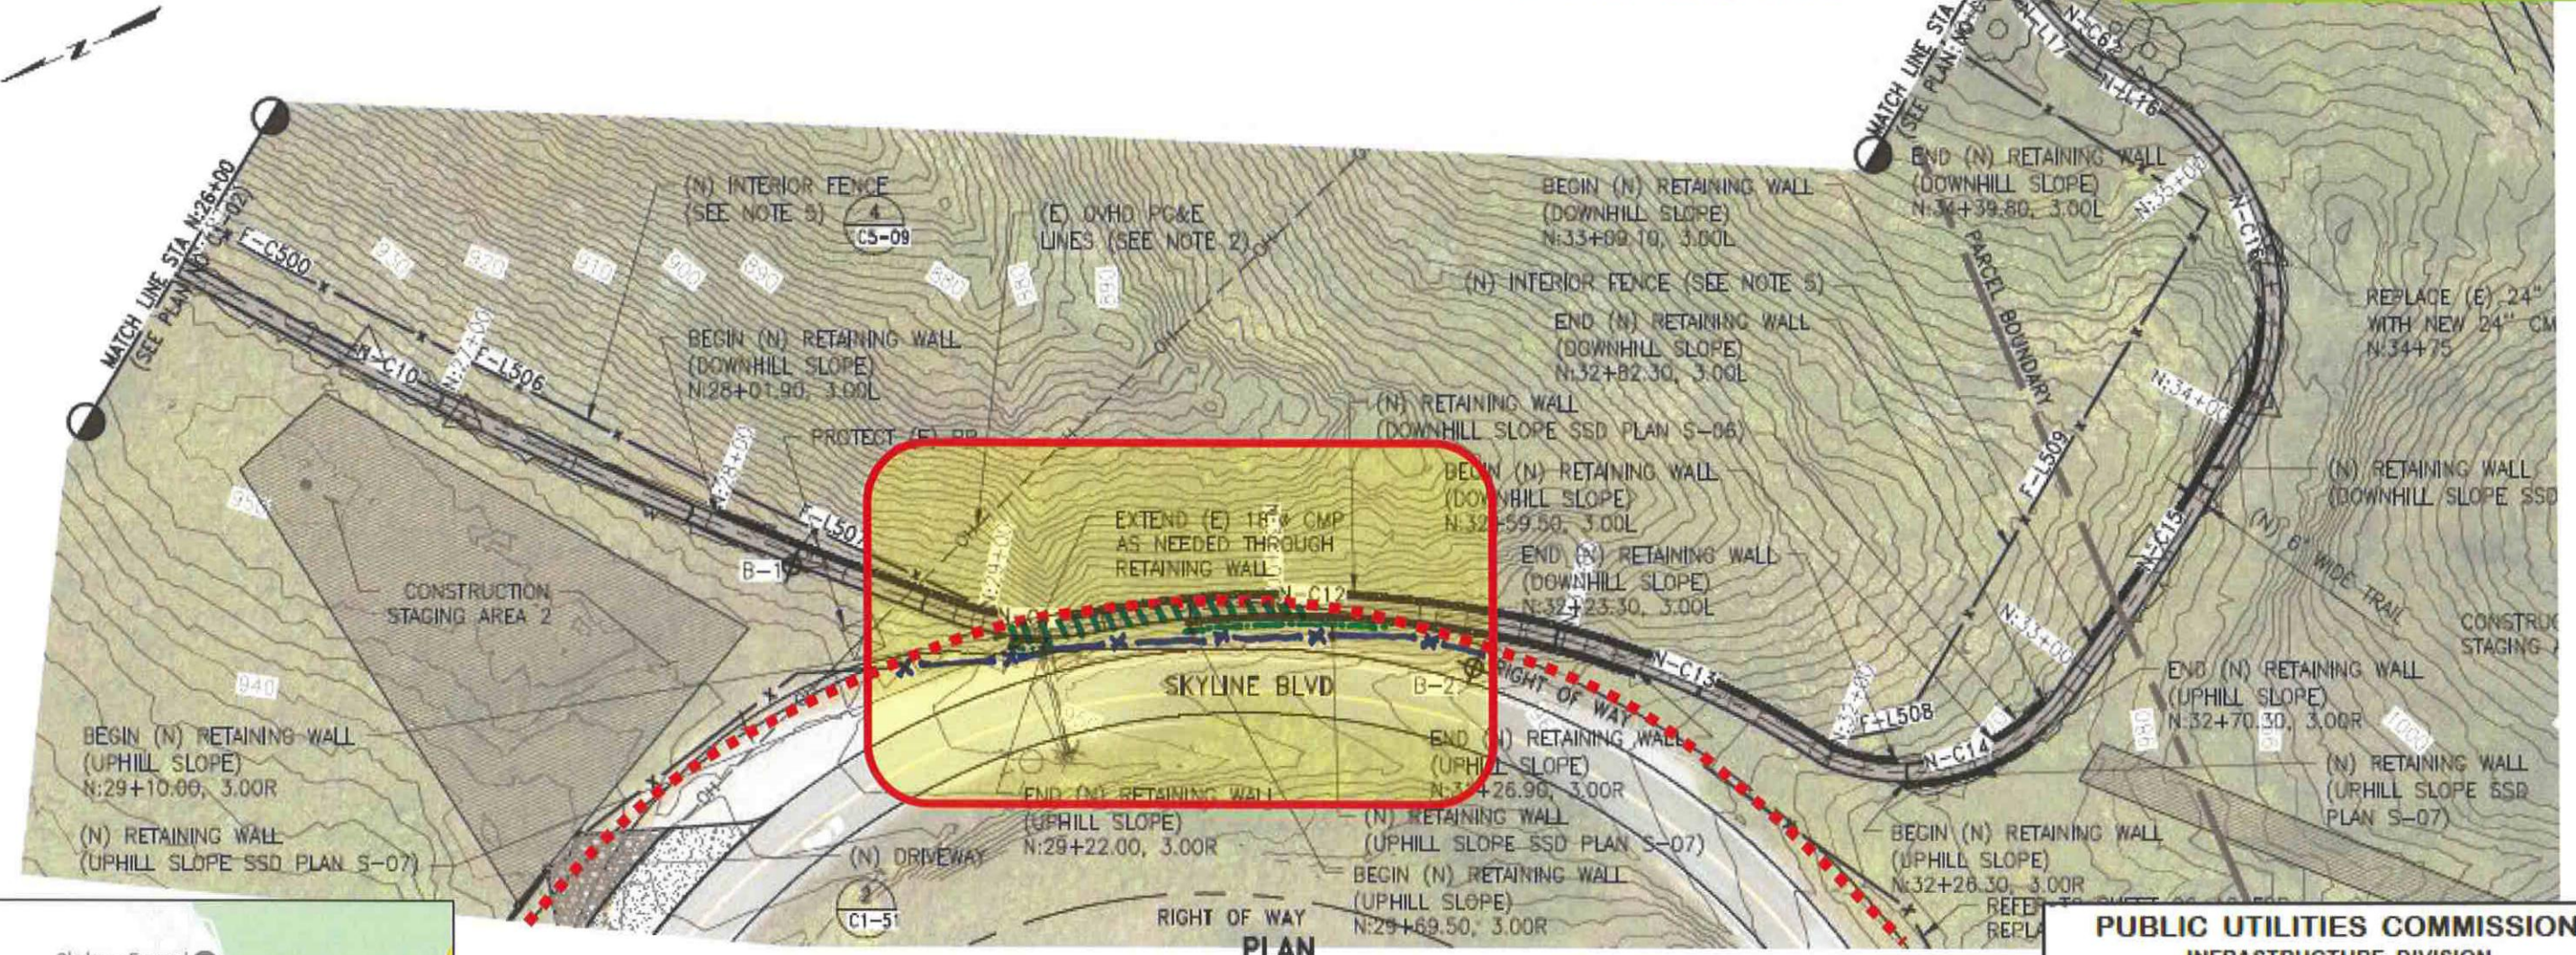Drawing No. 3 (D-3)

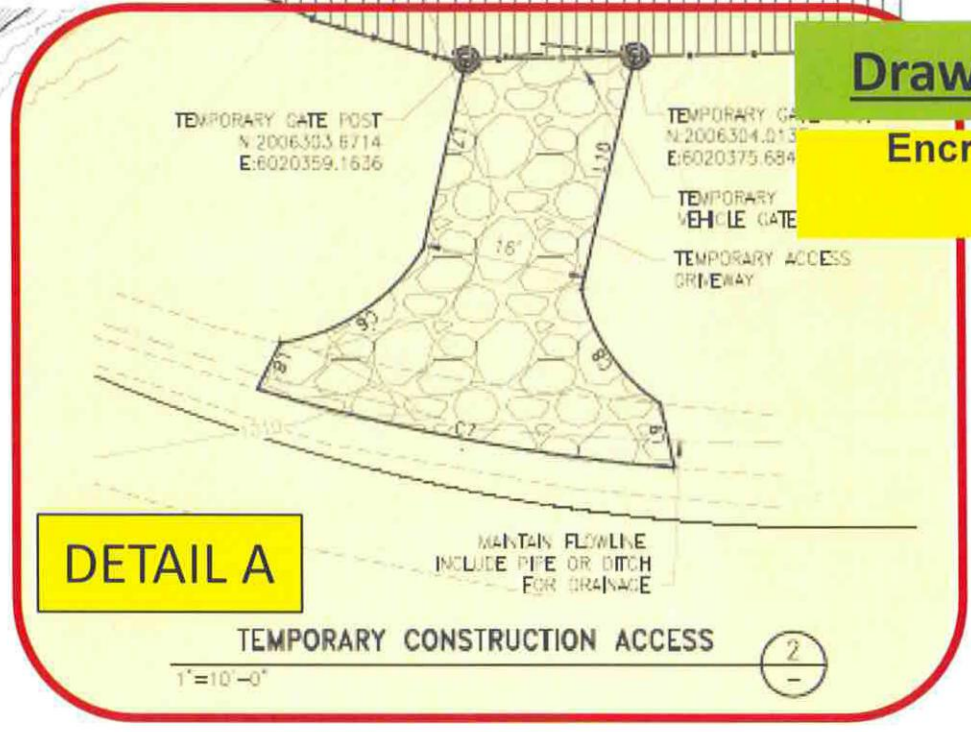
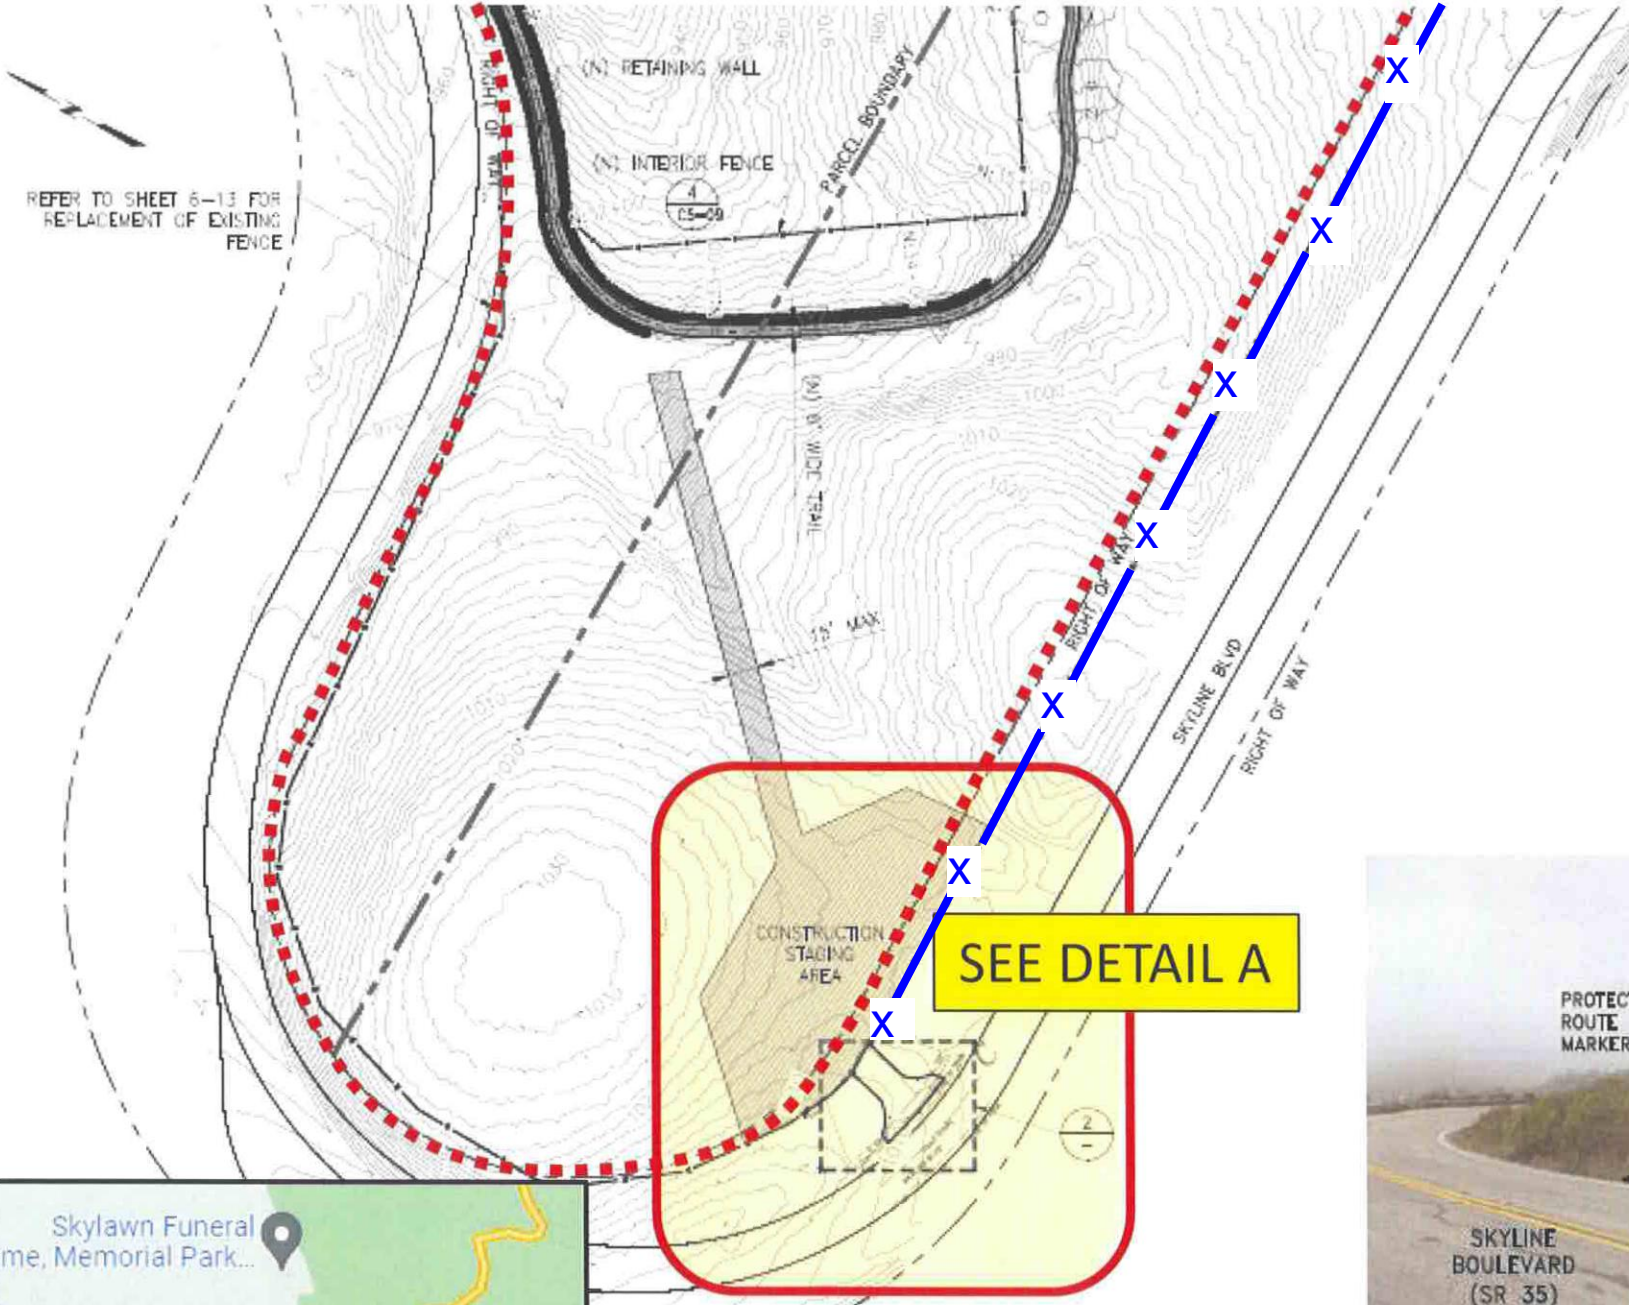


<b>PUBLIC UTILITIES COMMISSION</b>		
INFRASTRUCTURE DIVISION		
ENGINEERING MANAGEMENT BUREAU		
SOUTHERN SKYLINE BOULEVARD		
RIDGE TRAIL EXTENSION		
TRAIL PLAN AND PROFILE		
(STA N:26+00 TO STA N:36+00)		
CHECKED / APPROVED	DRAWN	
SECTION MANAGER	DESIGNED	
SCALE	DATE	JULY 2021
APPROVED	APPROVED	
MANAGER, ENGINEERING MANAGEMENT BUREAU		MANAGER, NATURAL RESOURCES & LAND MGMT. DIV.
PLAN NO.	DRAWING / FILE NO.	REVISION NO.
<b>C1-03</b>	<b>E-32898</b>	<b>0</b>

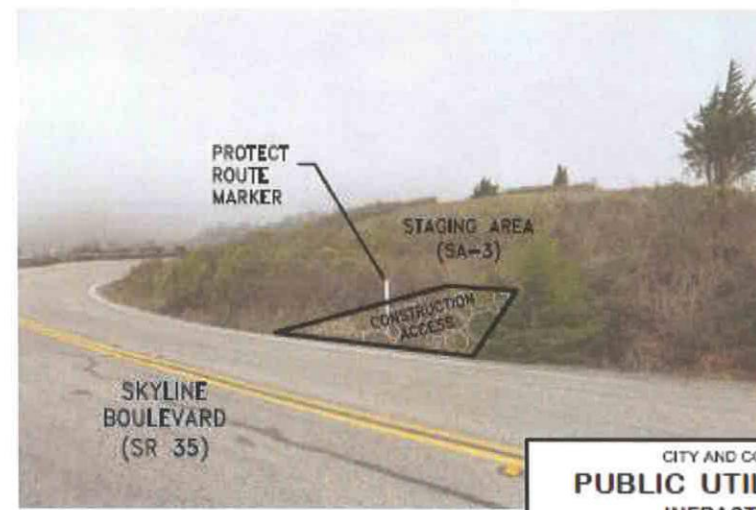


**EXHIBIT A**

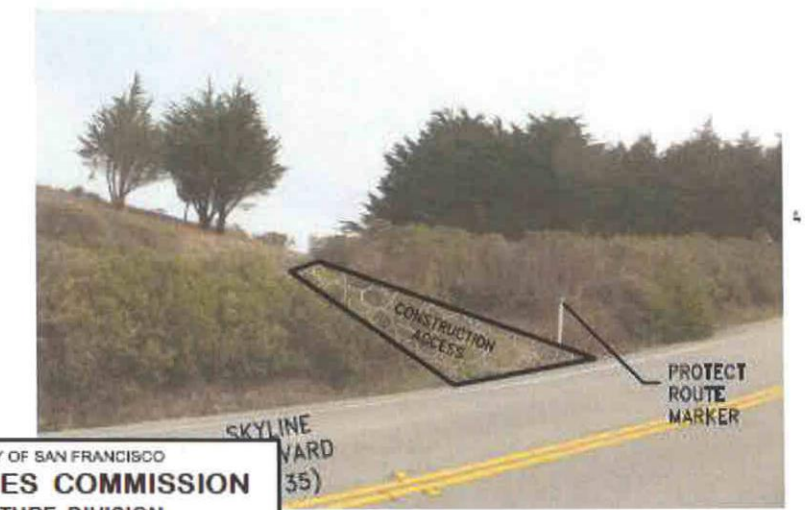
**Drawing No. 4 (D-4)**  
**Encroachment Permit Required**




- NOTES:**
- CONTRACTOR SHALL BUILD TEMPORARY DRIVEWAY AS NEEDED TO PROVIDE ACCESS TO STAGING AREAS.



**VIEW FROM SOUTH**



**VIEW FROM NORTH**

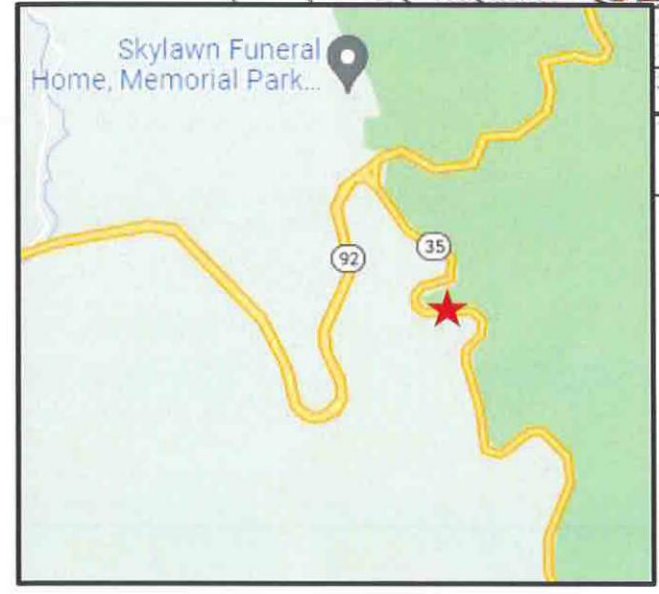

1  
C1-00-N, C1-03

**APN: 093-080-120**

CITY AND COUNTY OF SAN FRANCISCO		
<b>PUBLIC UTILITIES COMMISSION</b>		
INFRASTRUCTURE DIVISION		
ENGINEERING MANAGEMENT BUREAU		
SOUTHERN SKYLINE BOULEVARD		
RIDGE TRAIL EXTENSION		
STAGING AREA ACCESS		
NEAR STA N:33+00		
CHECKED / APPROVED	DRAWN	
SECTION MANAGER	DESIGNED	
SCALE	AS SHOWN	DATE
APPROVED	APPROVED	
MANAGER, INFRASTRUCTURE MANAGEMENT BUREAU	MANAGER, NATURAL RESOURCES & LAND MGMT. D	
PLAN NO.	DRAWING / FILE NO.	REVISION NO.
<b>C1-52</b>	<b>E-32938</b>	<b>0</b>



# EXHIBIT A


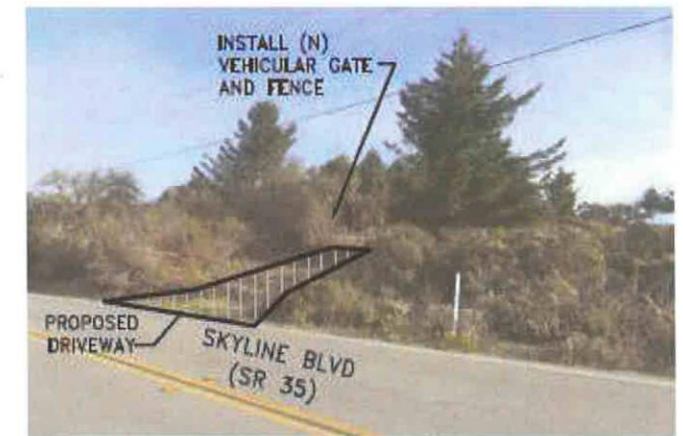
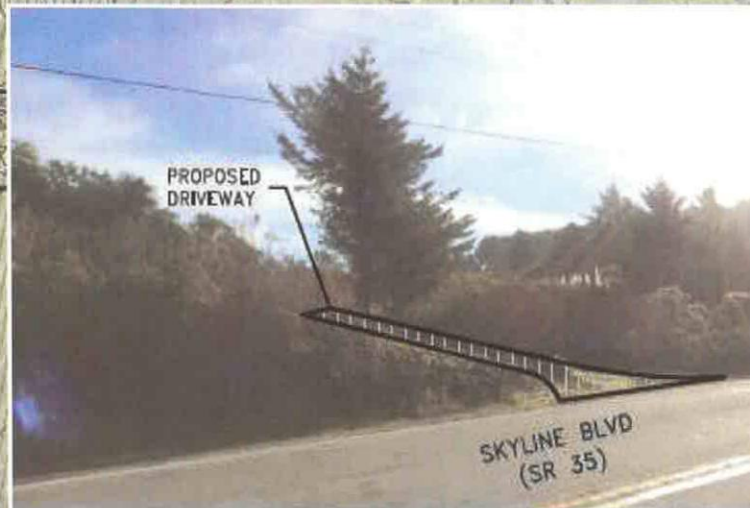
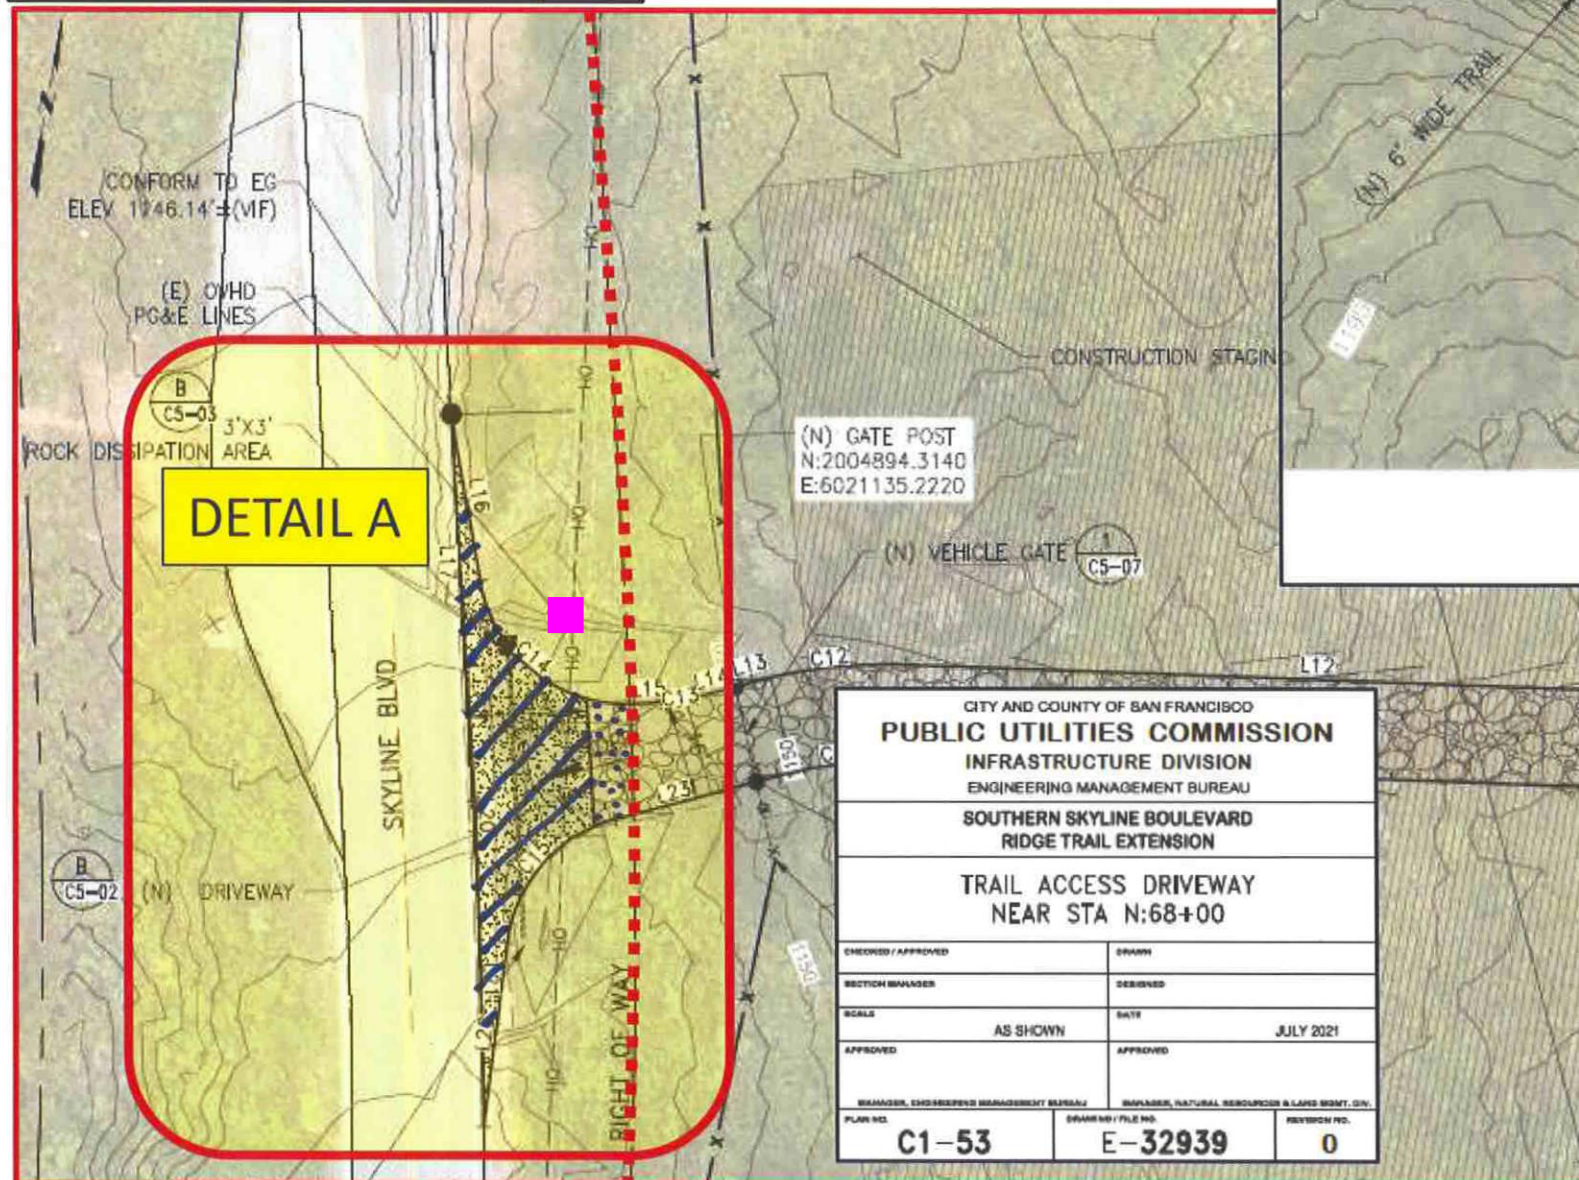
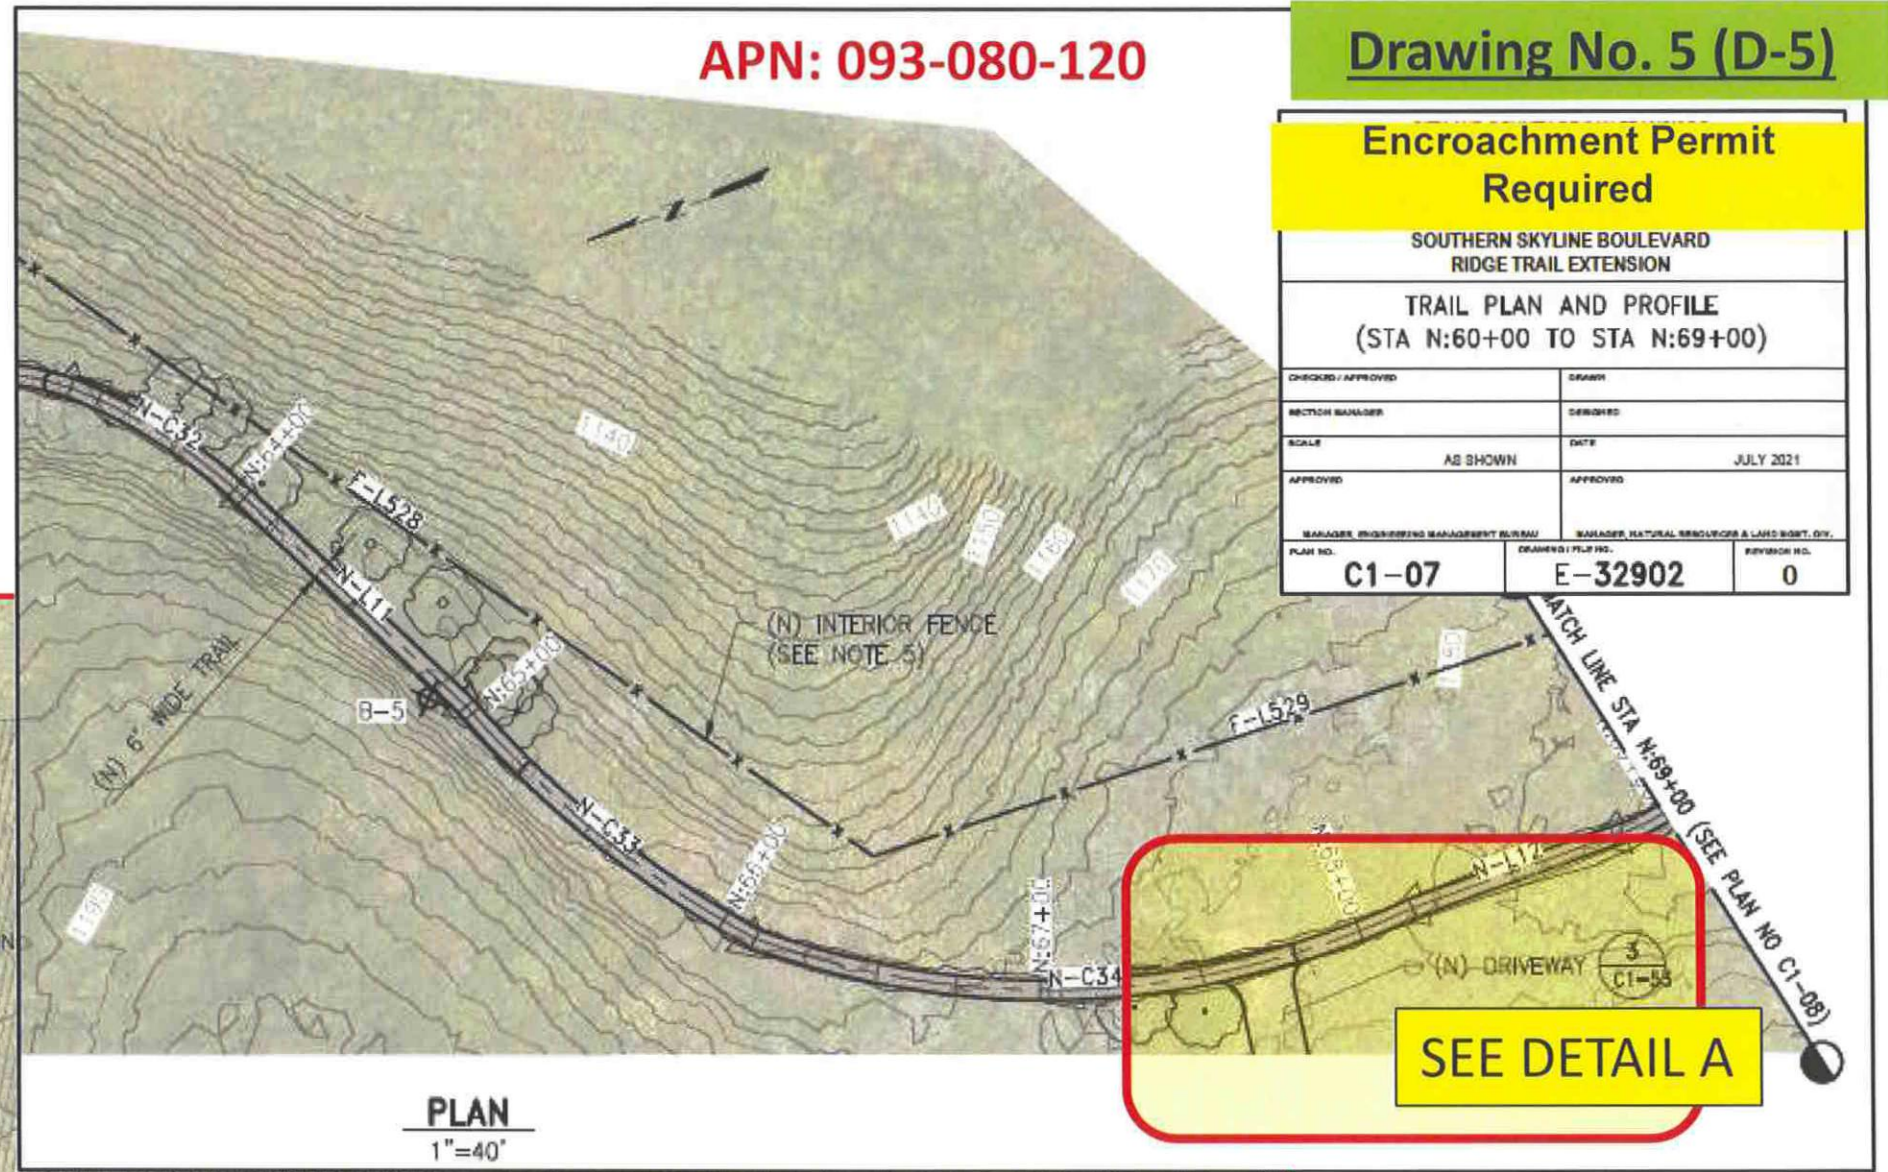
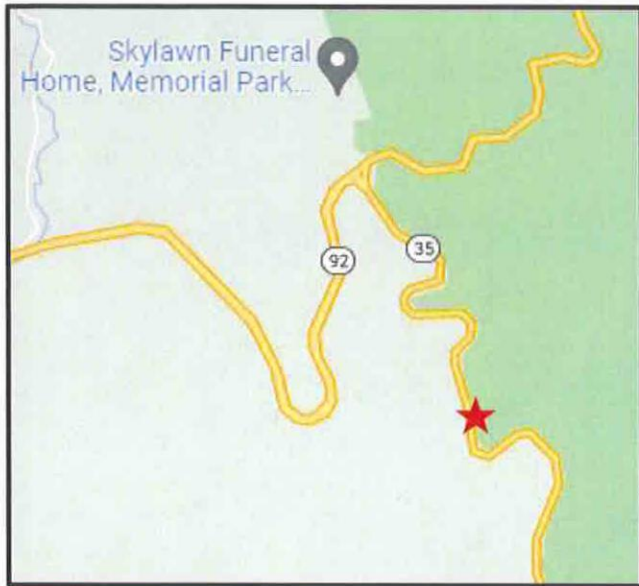





EXHIBIT A

APN: 093-080-120

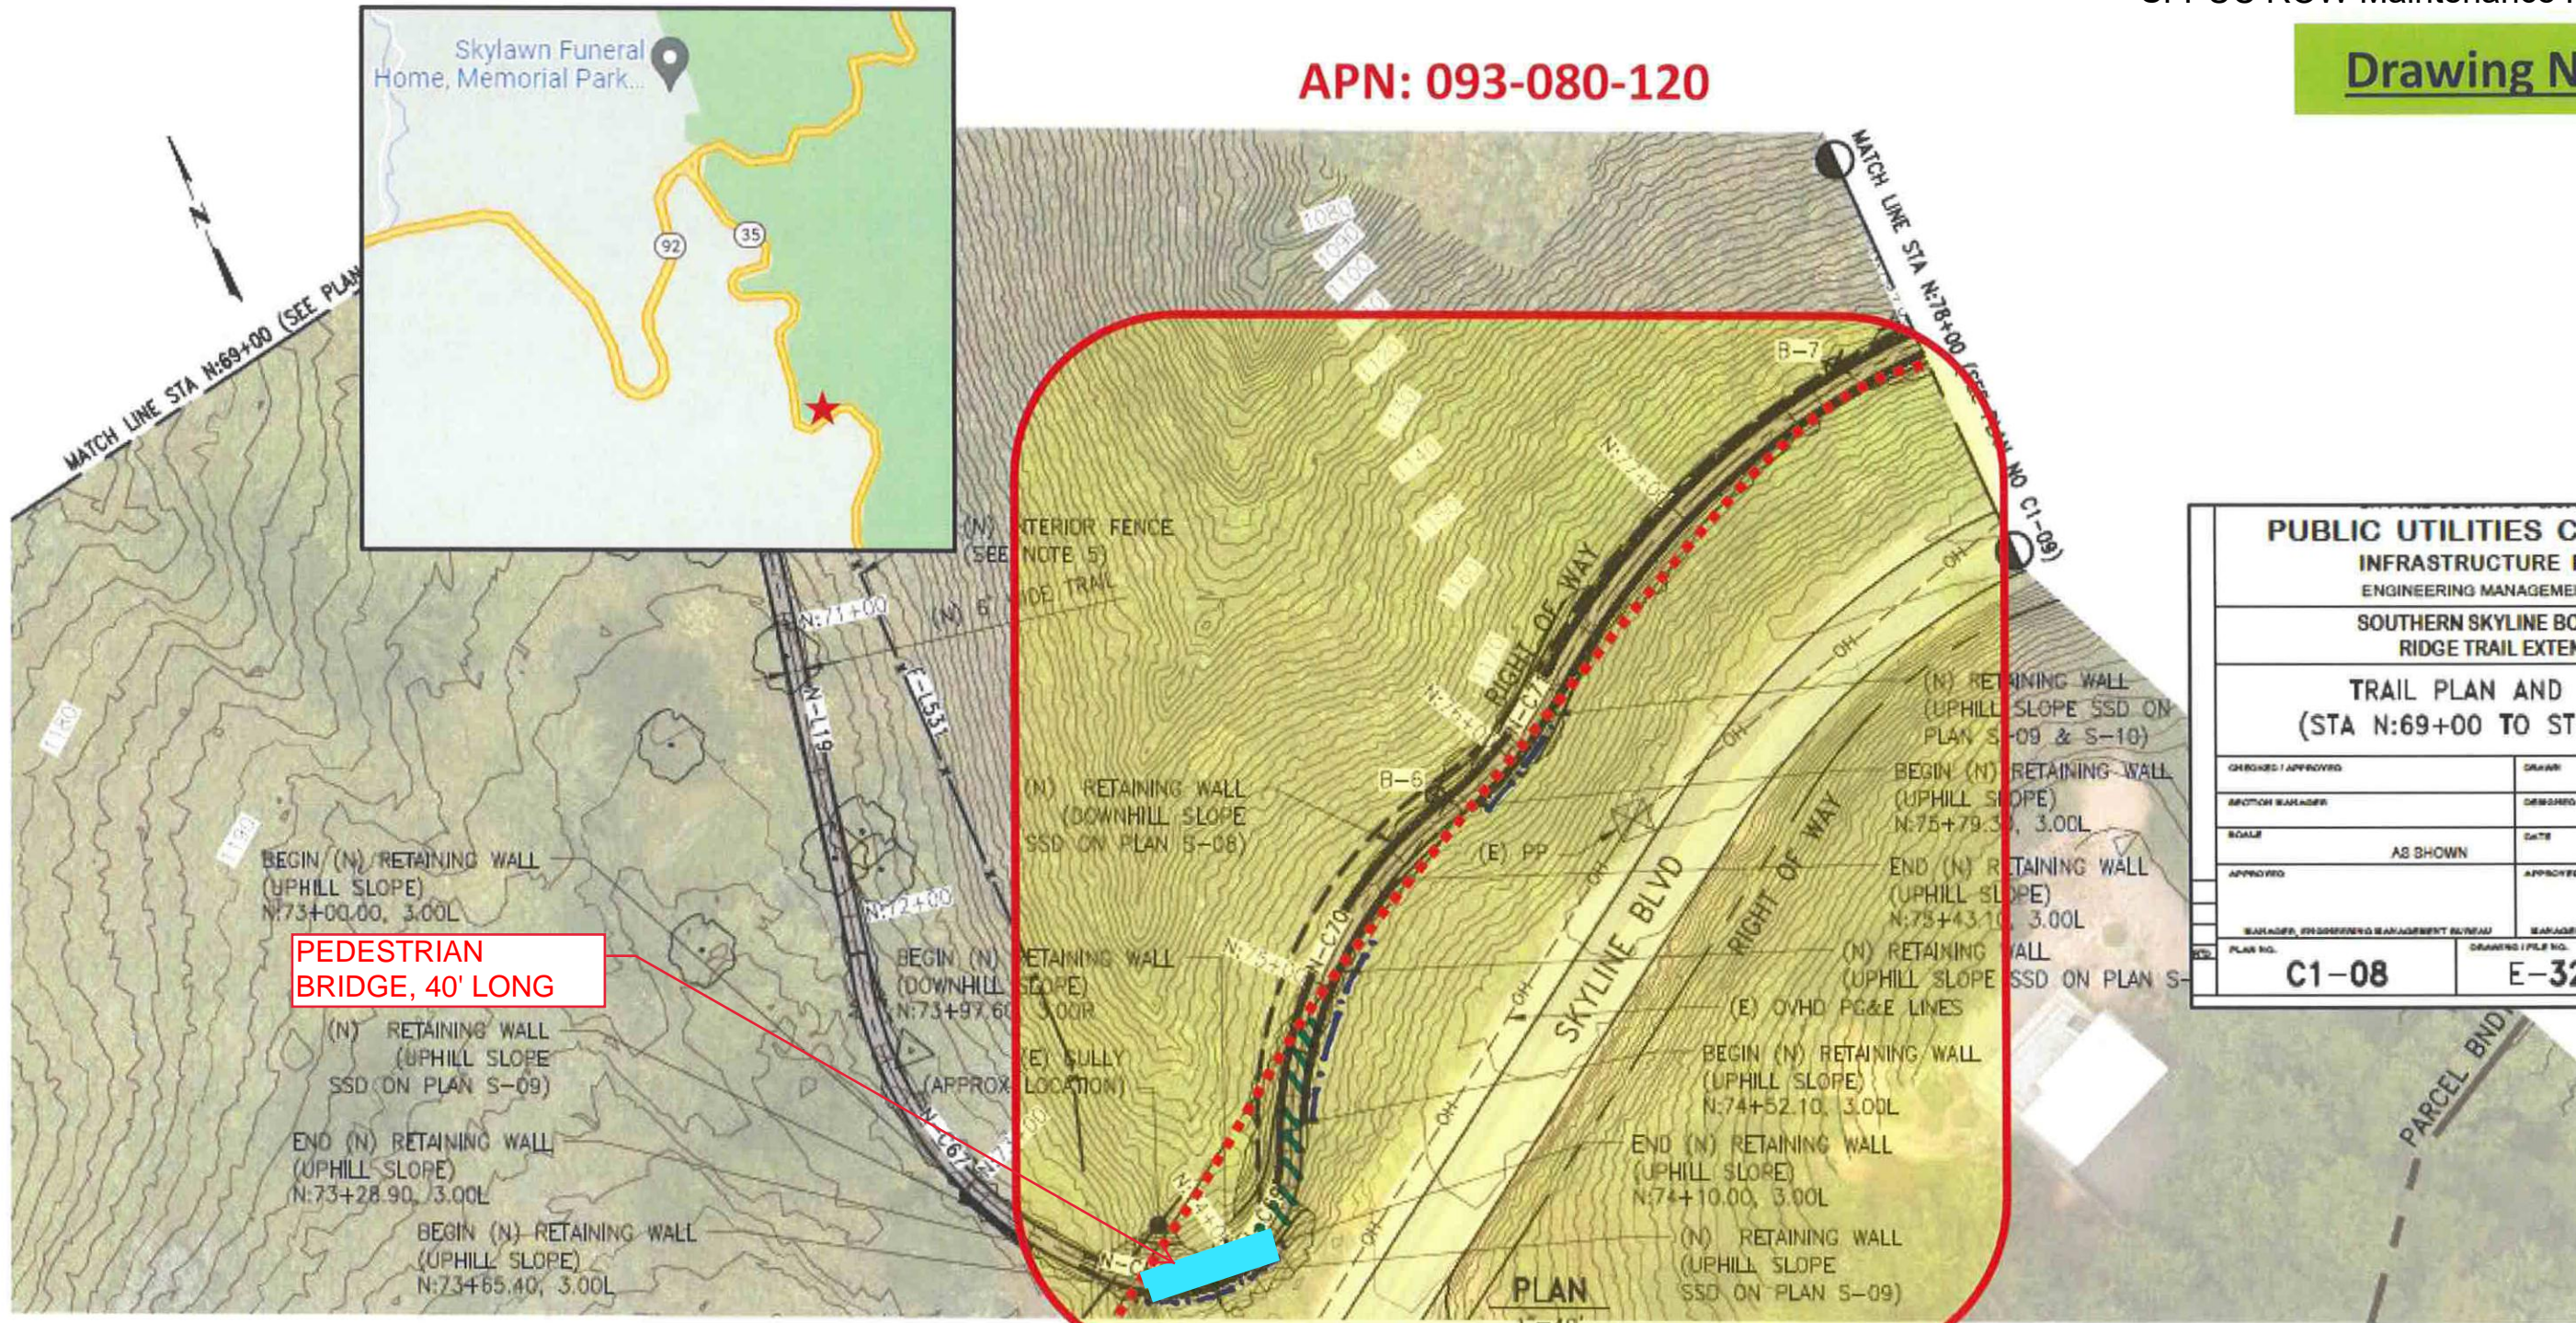Drawing No. 6 (D-6)




PUBLIC UTILITIES COMMISSION		
INFRASTRUCTURE DIVISION		
ENGINEERING MANAGEMENT BUREAU		
SOUTHERN SKYLINE BOULEVARD RIDGE TRAIL EXTENSION		
TRAIL PLAN AND PROFILE (STA N:69+00 TO STA N:78+00)		
CHECKED / APPROVED	DESIGN	
SECTION MANAGER	DESIGNED	
SCALE	DATE	
AS SHOWN	JULY 2021	
APPROVED	APPROVED	
MANAGER, ENGINEERING MANAGEMENT BUREAU	MANAGER, NATURAL RESOURCES & LAND MGMT. DIV.	
PLAN NO.	DRAWING / FILE NO.	REVISION NO.
C1-08	E-32903	0

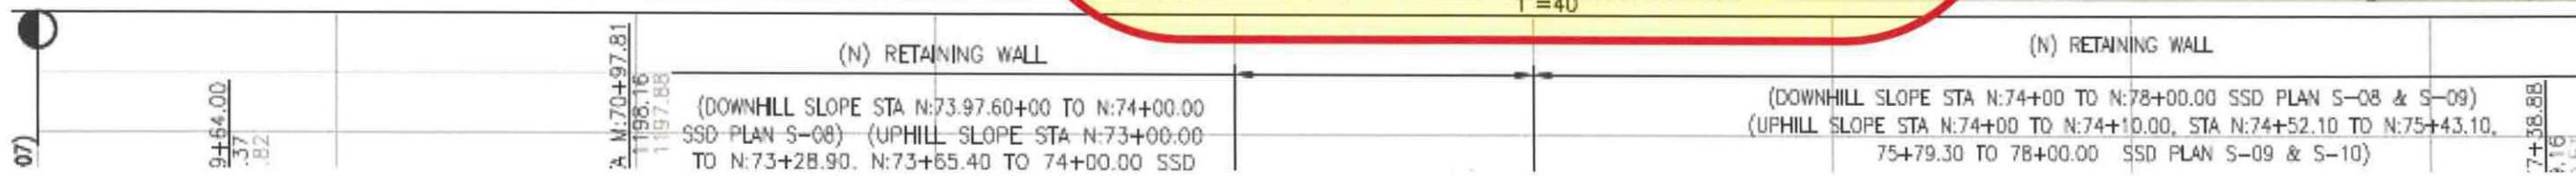



APN: 093-080-120

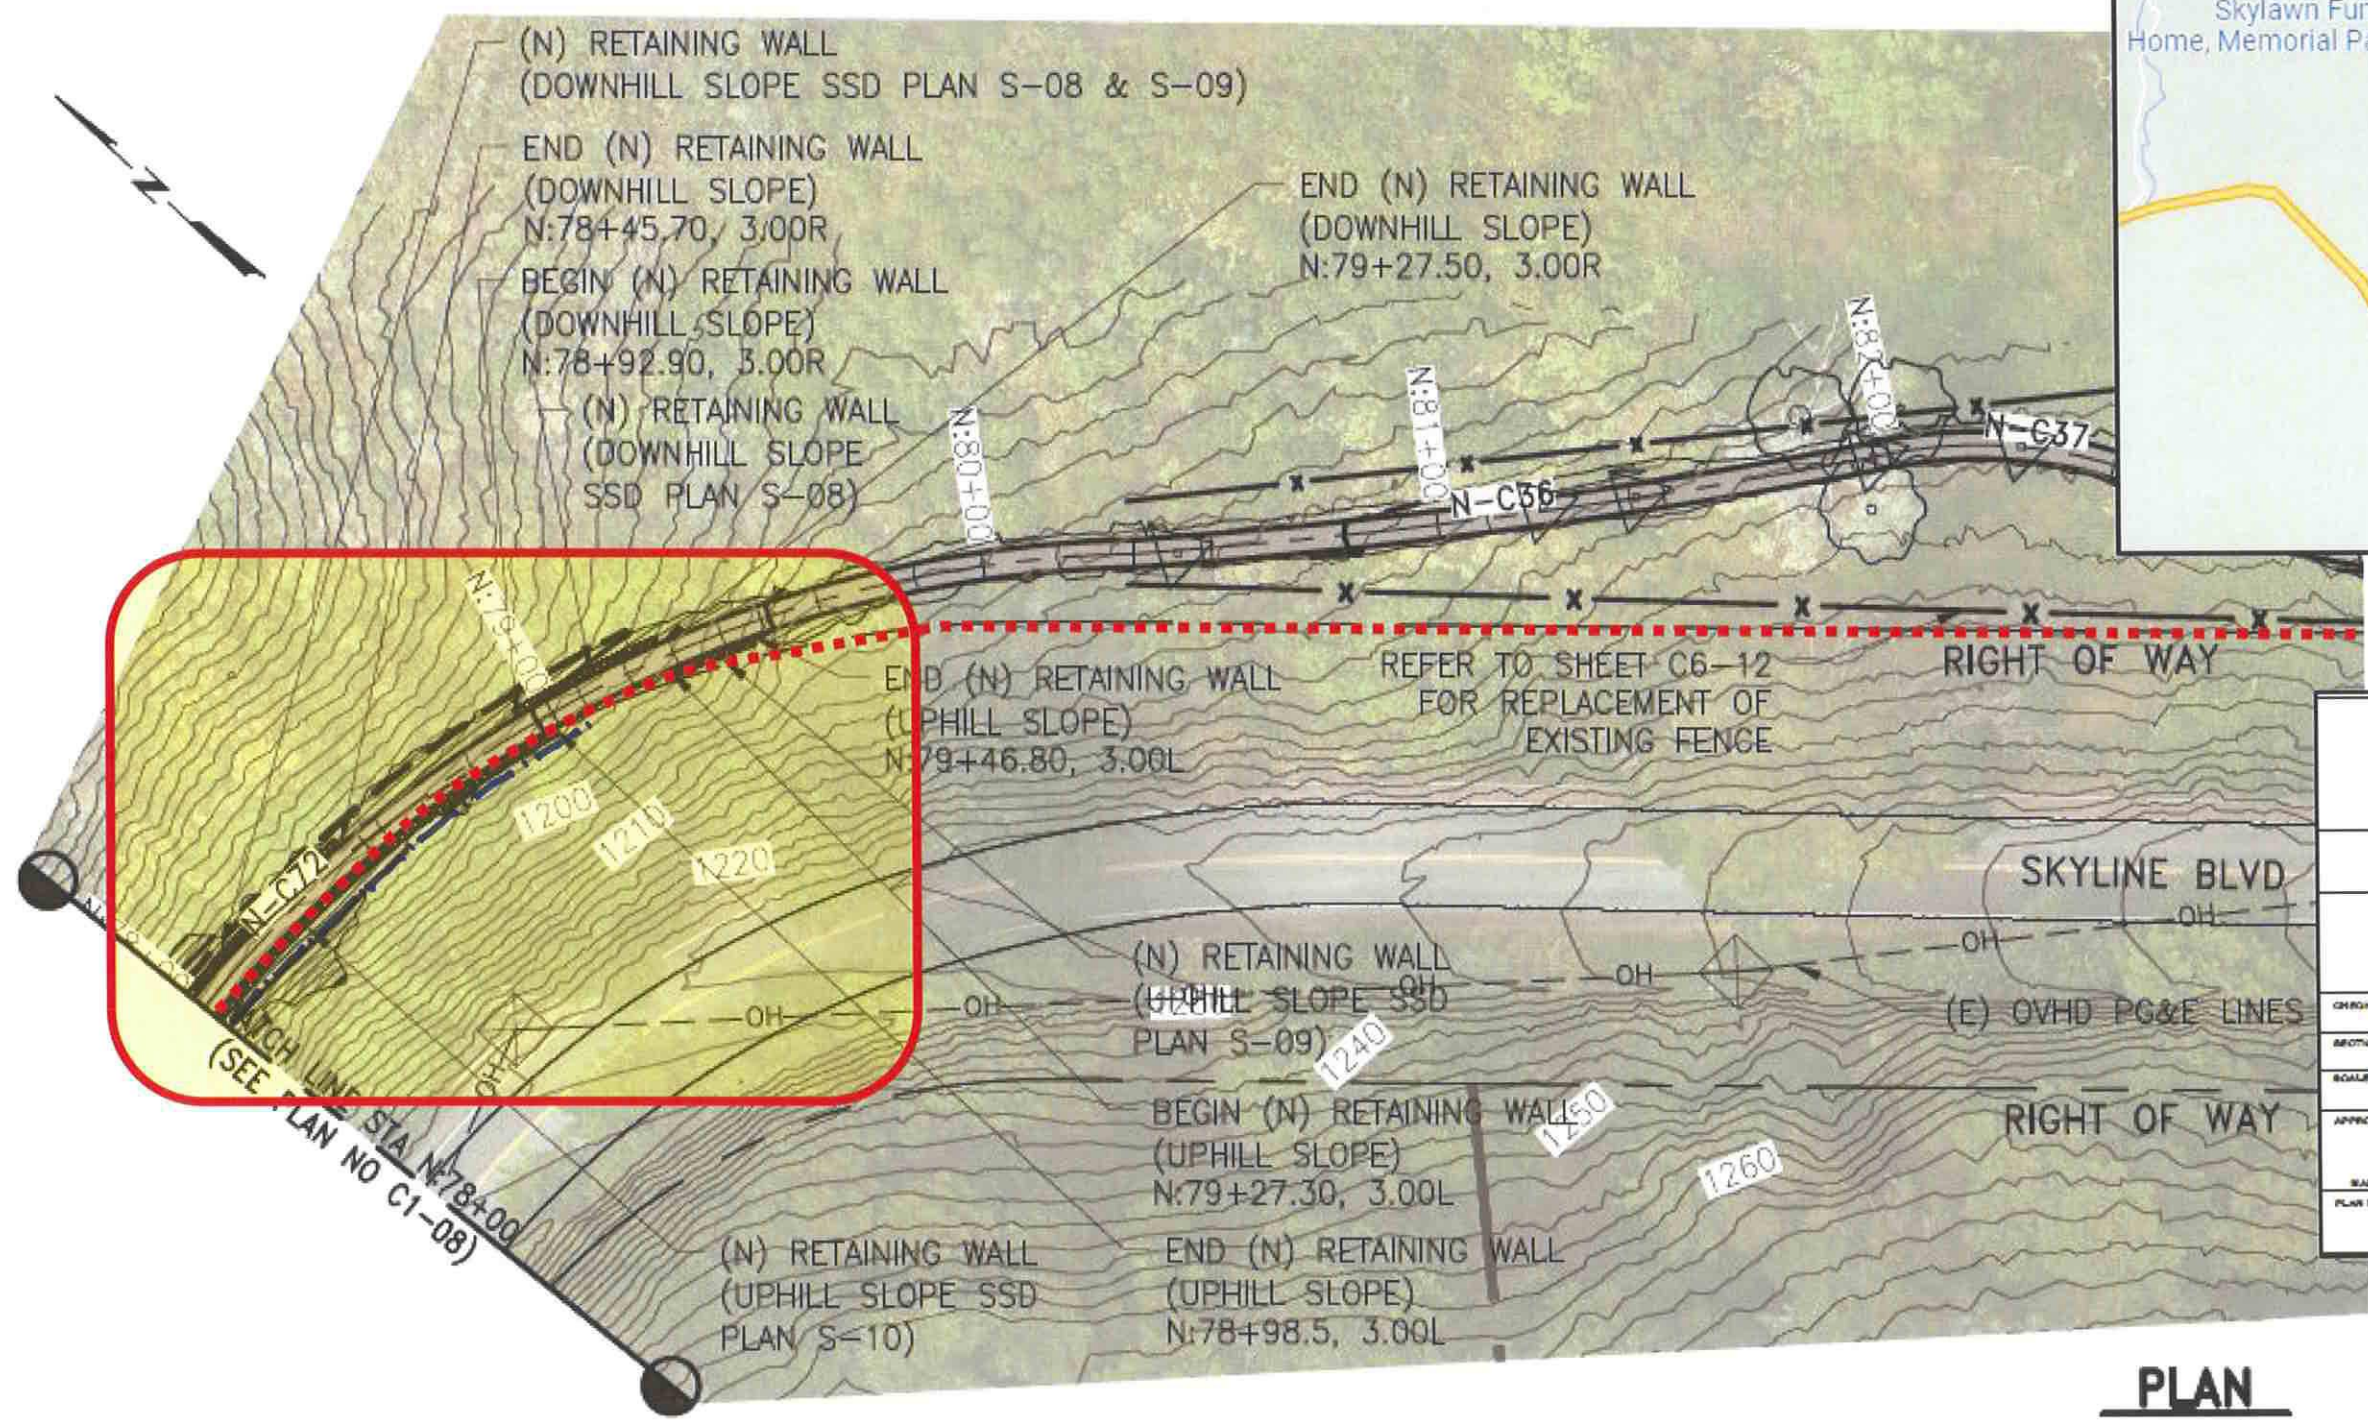Drawing No. 7 (D-7)



CITY AND COUNTY OF SAN FRANCISCO		
<b>PUBLIC UTILITIES COMMISSION</b>		
INFRASTRUCTURE DIVISION		
ENGINEERING MANAGEMENT BUREAU		
SOUTHERN SKYLINE BOULEVARD		
RIDGE TRAIL EXTENSION		
TRAIL PLAN AND PROFILE		
(STA N:78+00 TO STA N:87+00)		
CHECKED / APPROVED	DRAWN	
SECTION MANAGER	DESIGNED	
SCALE	AS SHOWN	DATE
APPROVED		JULY 2021
MANAGER, ENGINEERING MANAGEMENT BUREAU	MANAGER, NATURAL RESOURCES & LAND MGMT. DIV.	
PLAN NO.	DRAWING / FILE NO.	REVISION NO.
C1-09	E-32904	0

**PLAN**  
1"=40'



EXHIBIT A

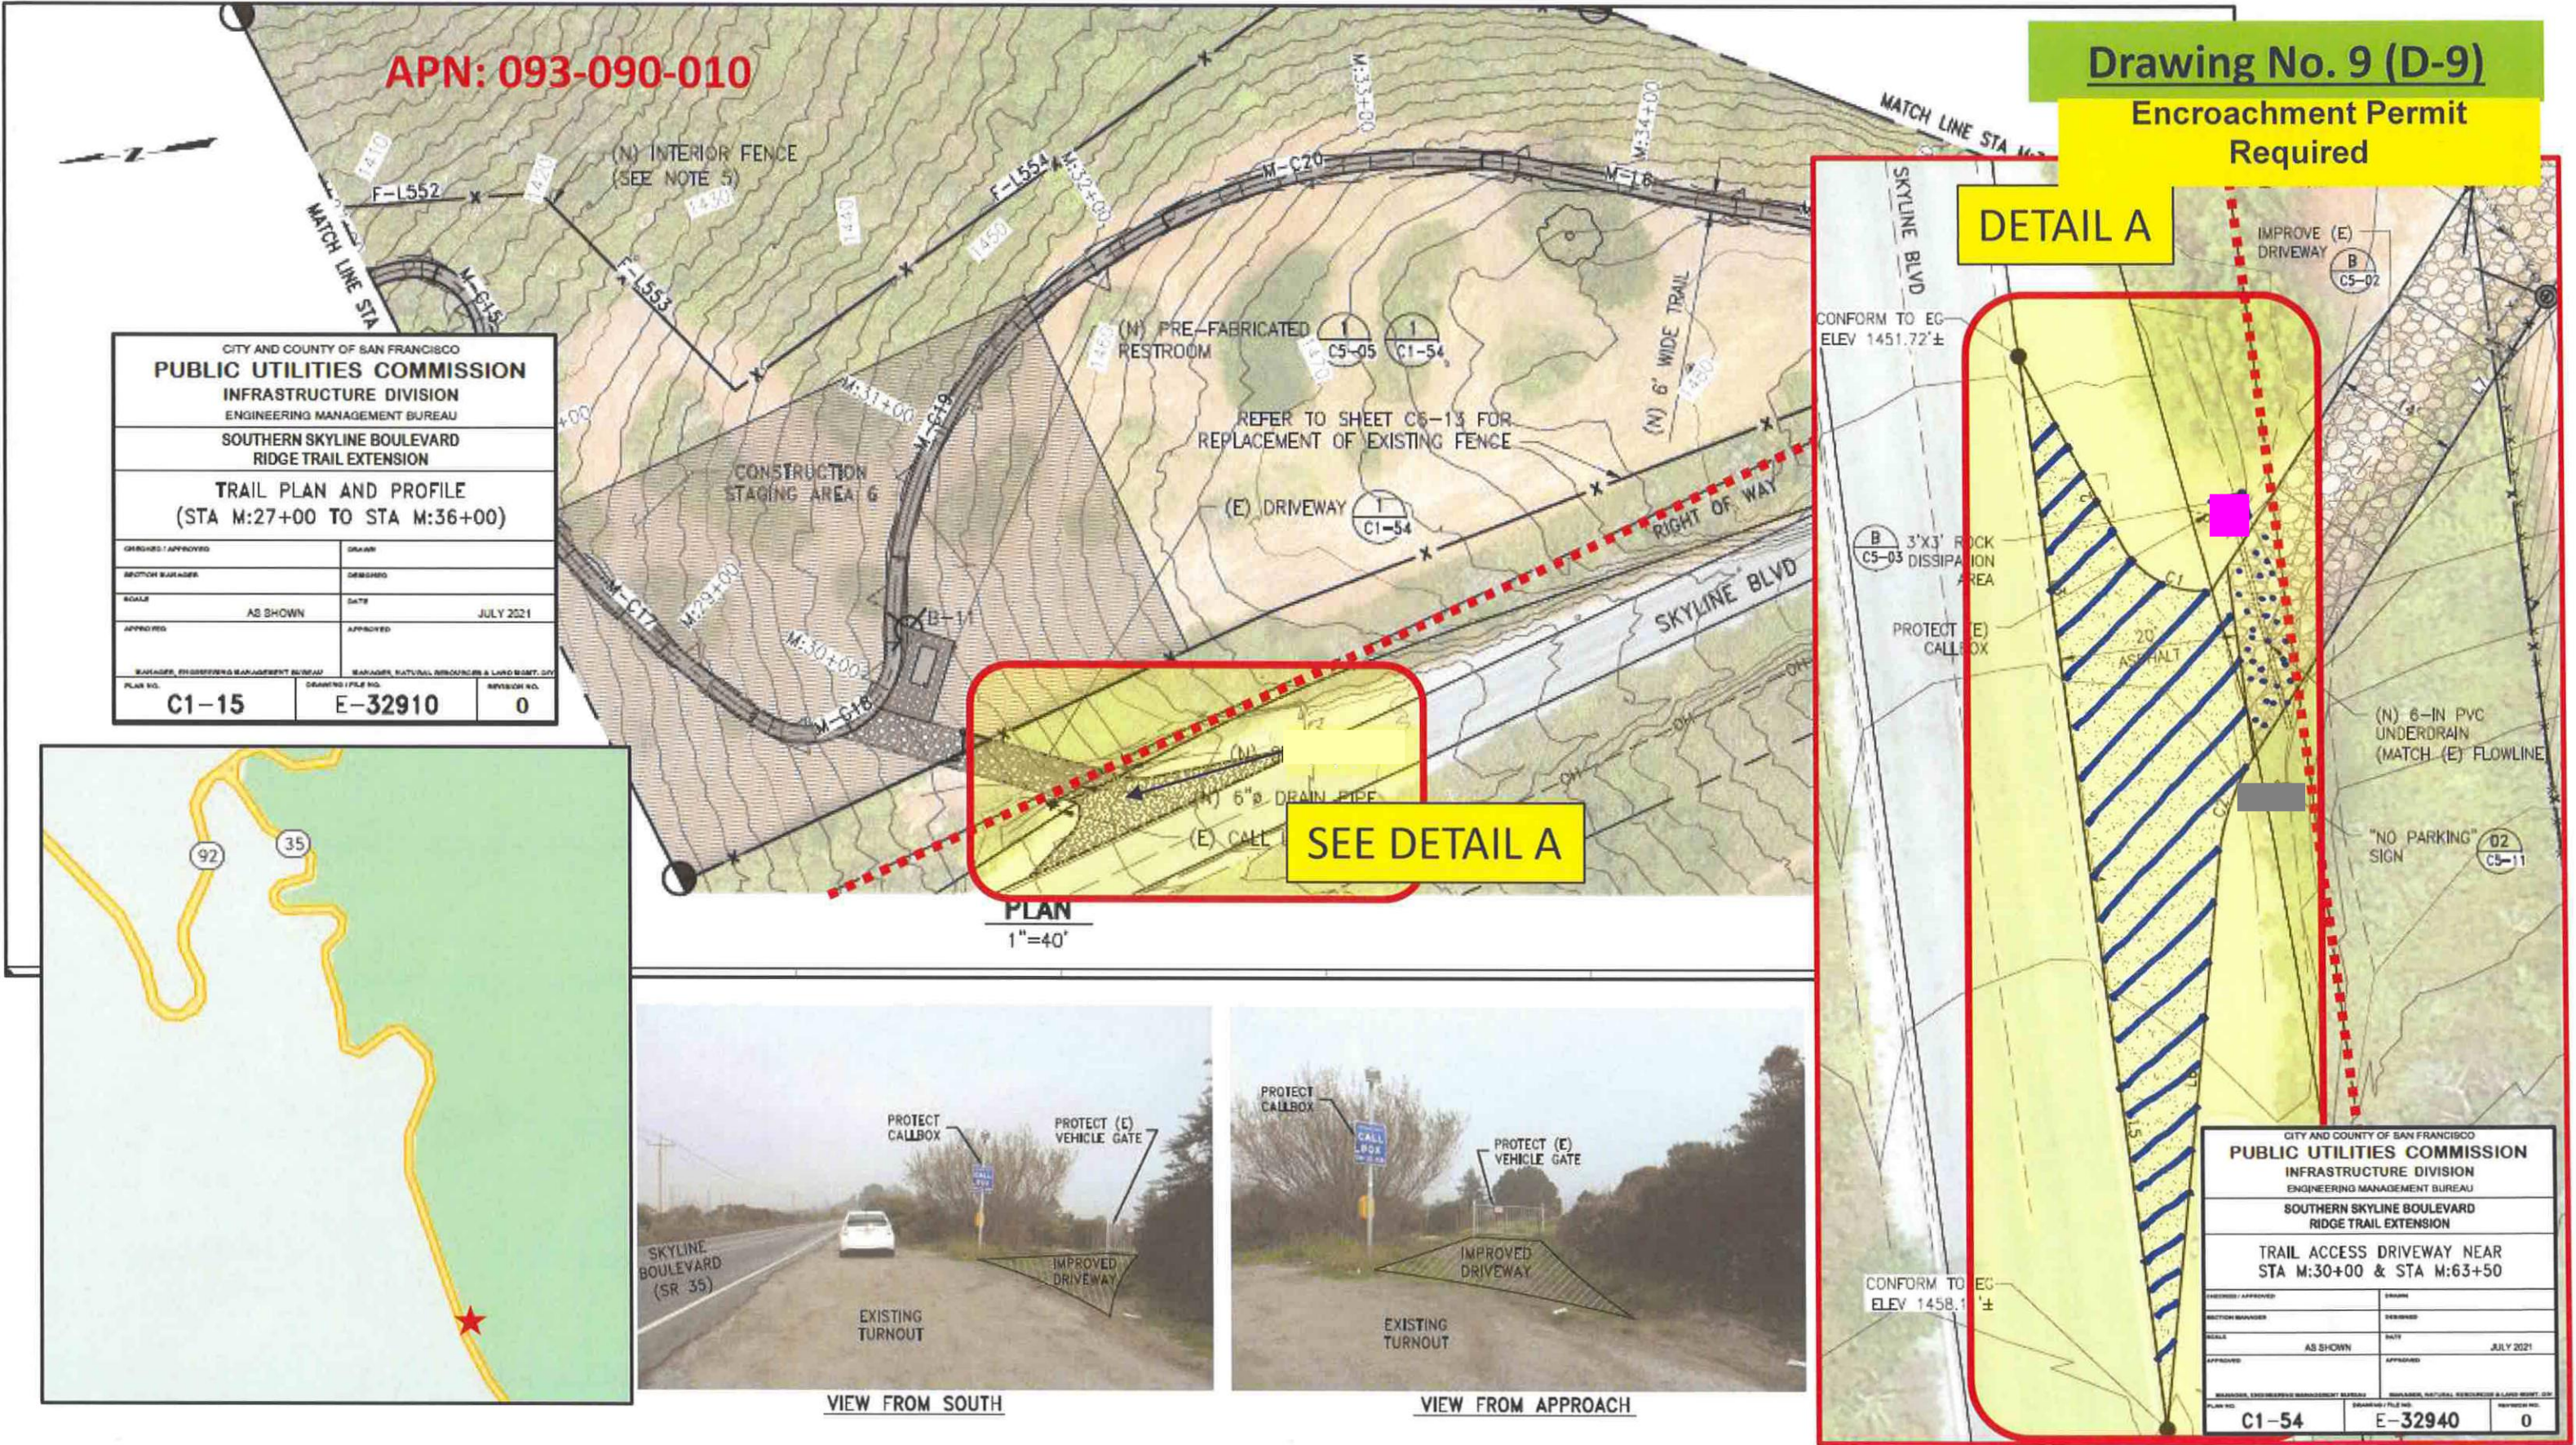


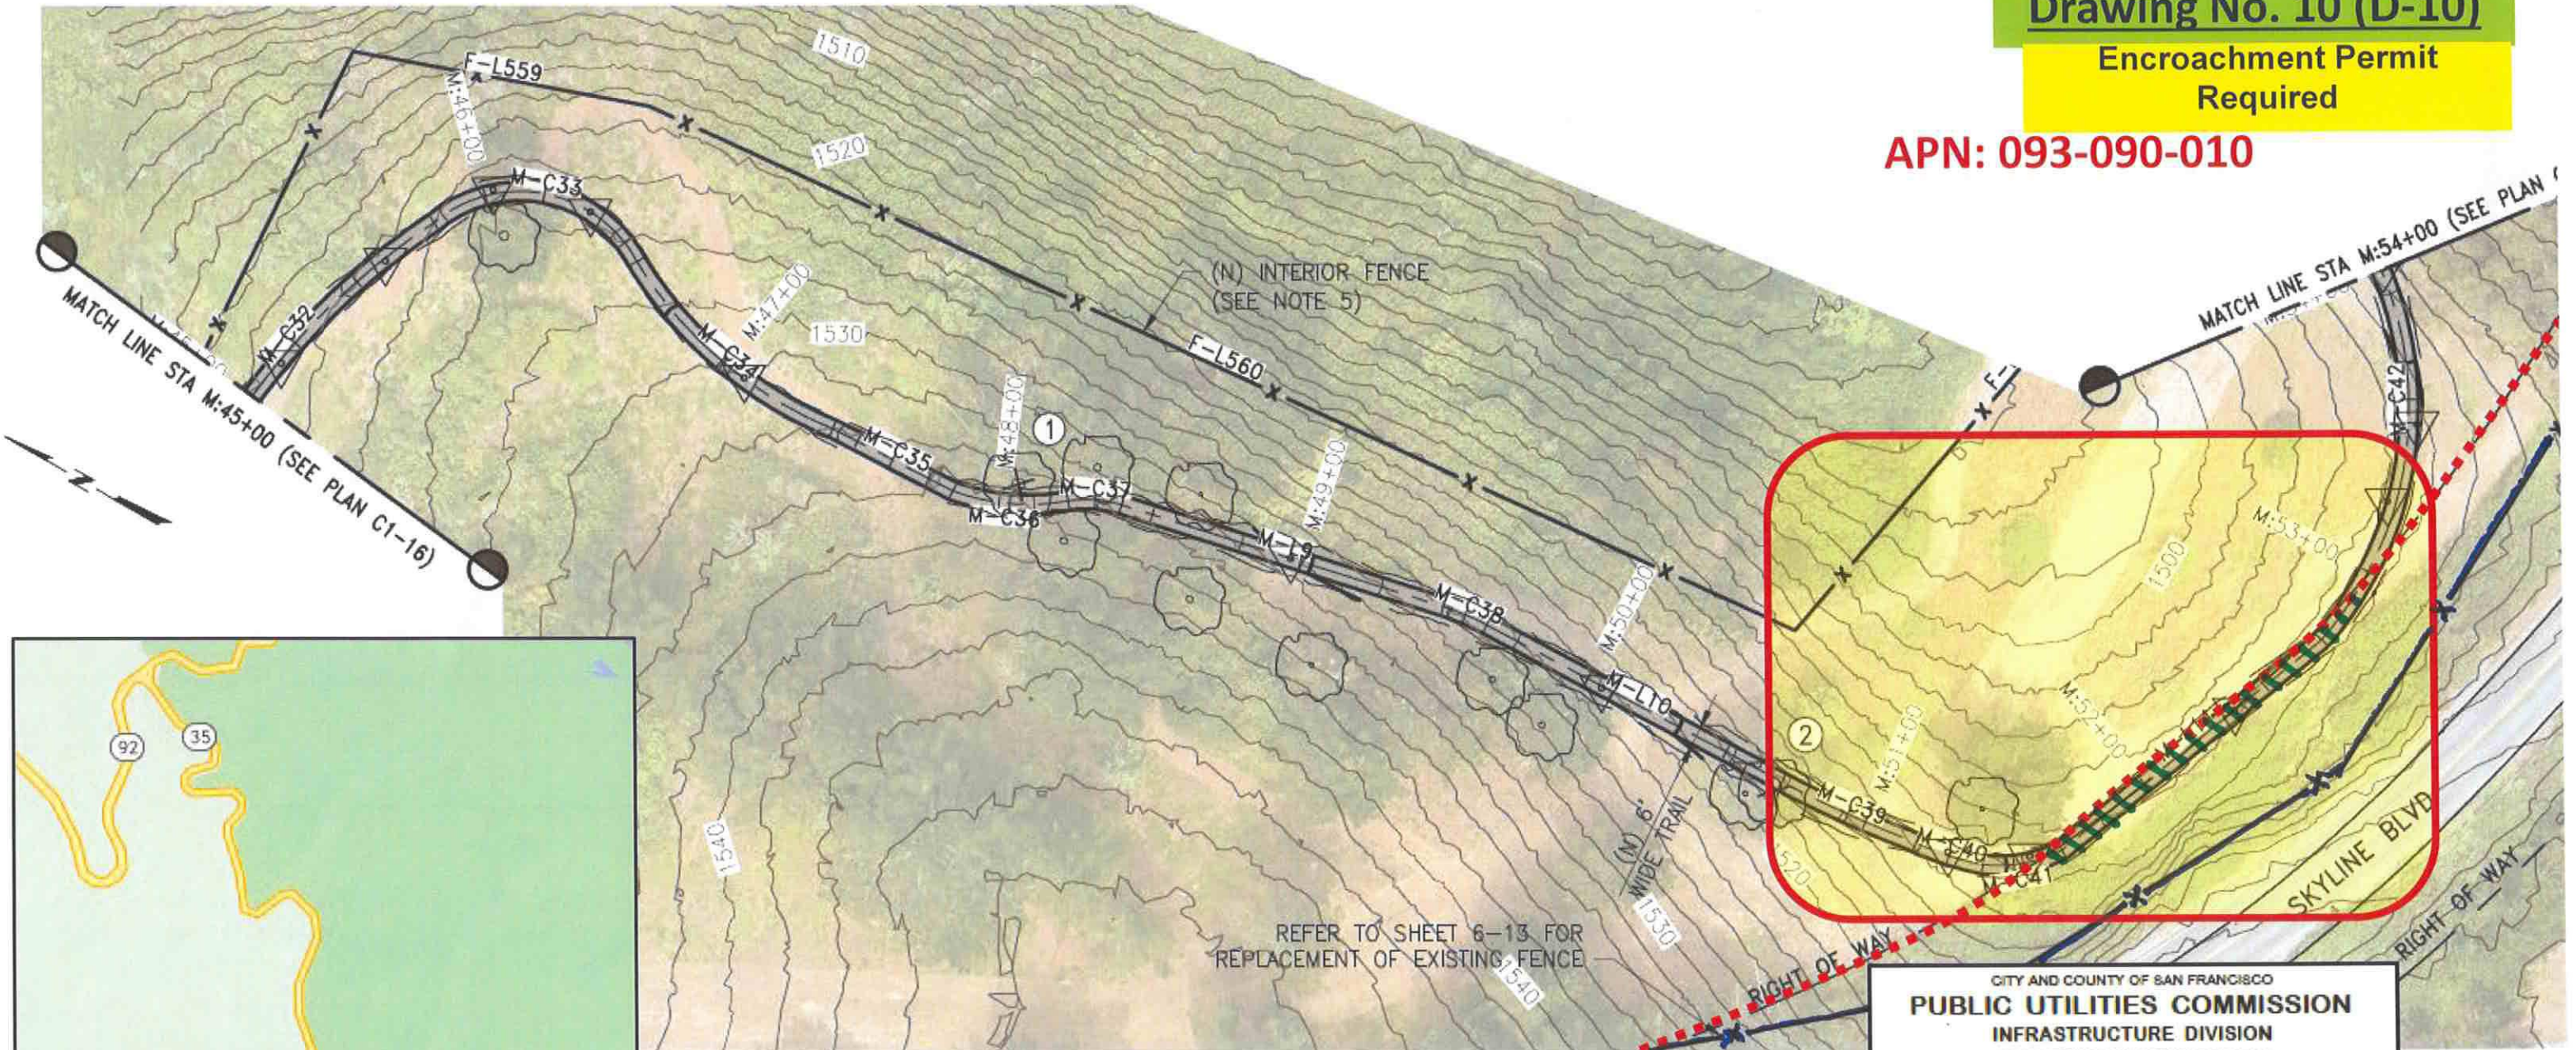


EXHIBIT A

**Drawing No. 10 (D-10)**

**Encroachment Permit  
Required**

**APN: 093-090-010**



REFER TO SHEET 6-13 FOR  
REPLACEMENT OF EXISTING FENCE

**PLAN**  
1"=40'

7.38% 3.79% 6.20% 3.74% 9.64% 1.51%

M:50+95.19  
513.69  
513.69

51+68.27

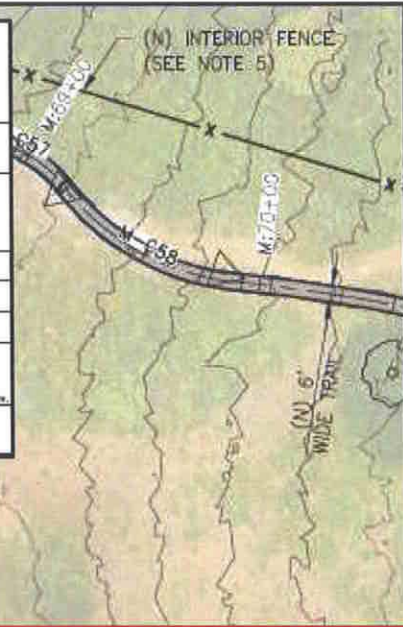
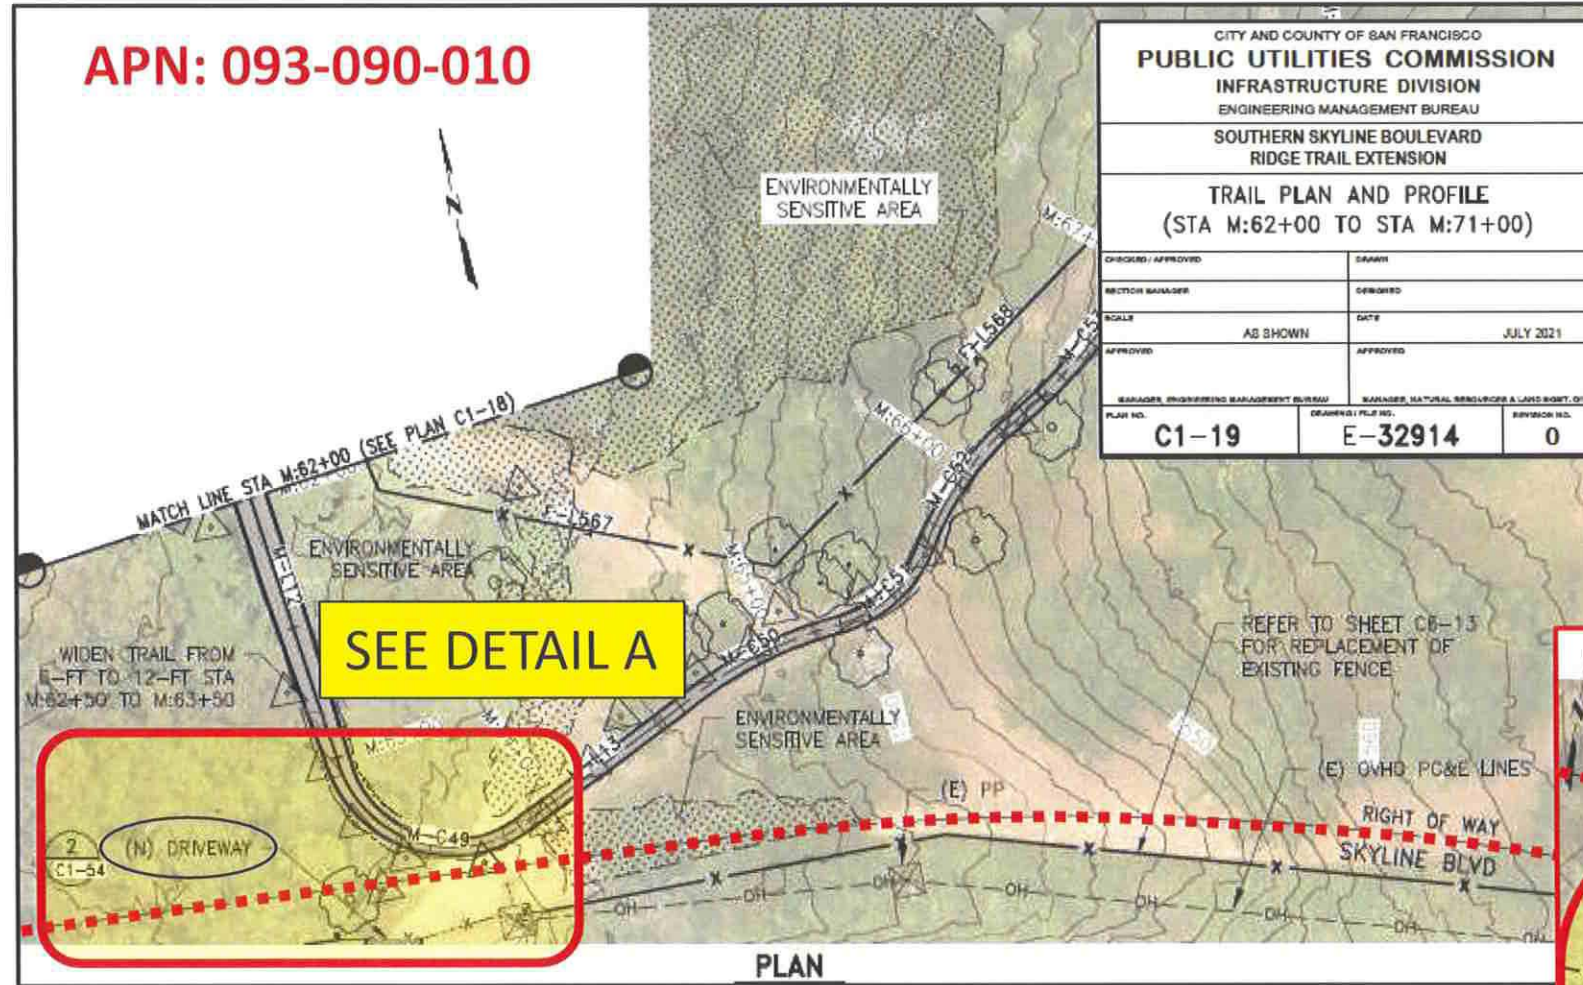
CITY AND COUNTY OF SAN FRANCISCO		
<b>PUBLIC UTILITIES COMMISSION</b>		
INFRASTRUCTURE DIVISION		
ENGINEERING MANAGEMENT BUREAU		
SOUTHERN SKYLINE BOULEVARD		
RIDGE TRAIL EXTENSION		
TRAIL PLAN AND PROFILE		
(STA M:45+00 TO STA M:54+00)		
CHECKED / APPROVED	DESIGNED	
SECTION MANAGER	DESIGNED	
SCALE	AS SHOWN	DATE
APPROVED		JULY 2021
MANAGER, ENGINEERING MANAGEMENT BUREAU		MANAGER, NATURAL RESOURCES & LAND MGMT. DIV.
PLAN NO.	DRAWING FILE NO.	REVISION NO.
<b>C1-17</b>	<b>E-32912</b>	<b>0</b>

TA M:53+98.16  
L 1512.55  
L 1512.56




# EXHIBIT A


APN: 093-090-010



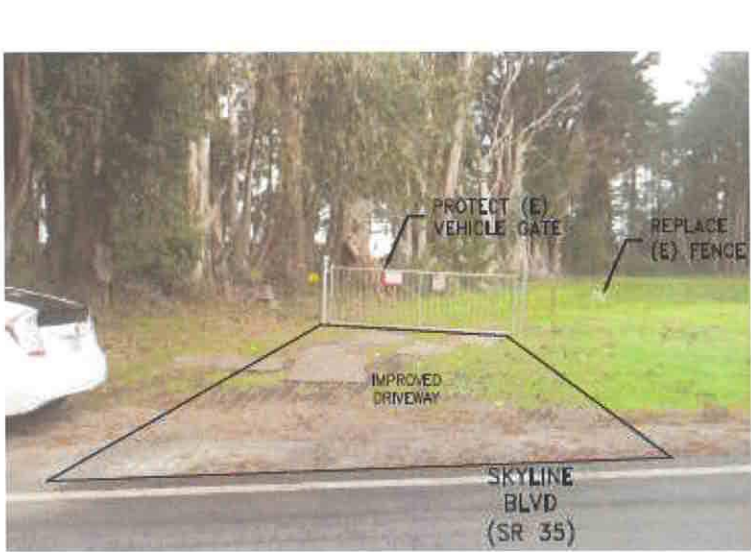
**Drawing No. 11 (D-11)**  
**Encroachment Permit Required**



VIEW FROM SOUTH


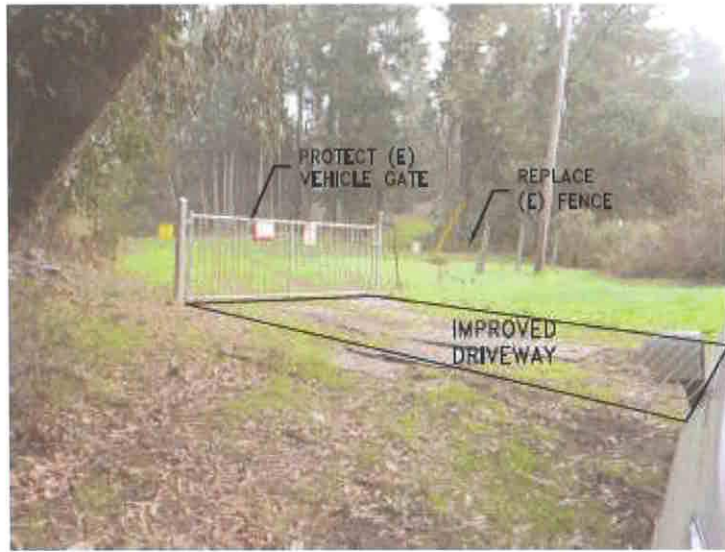


VIEW FROM WEST

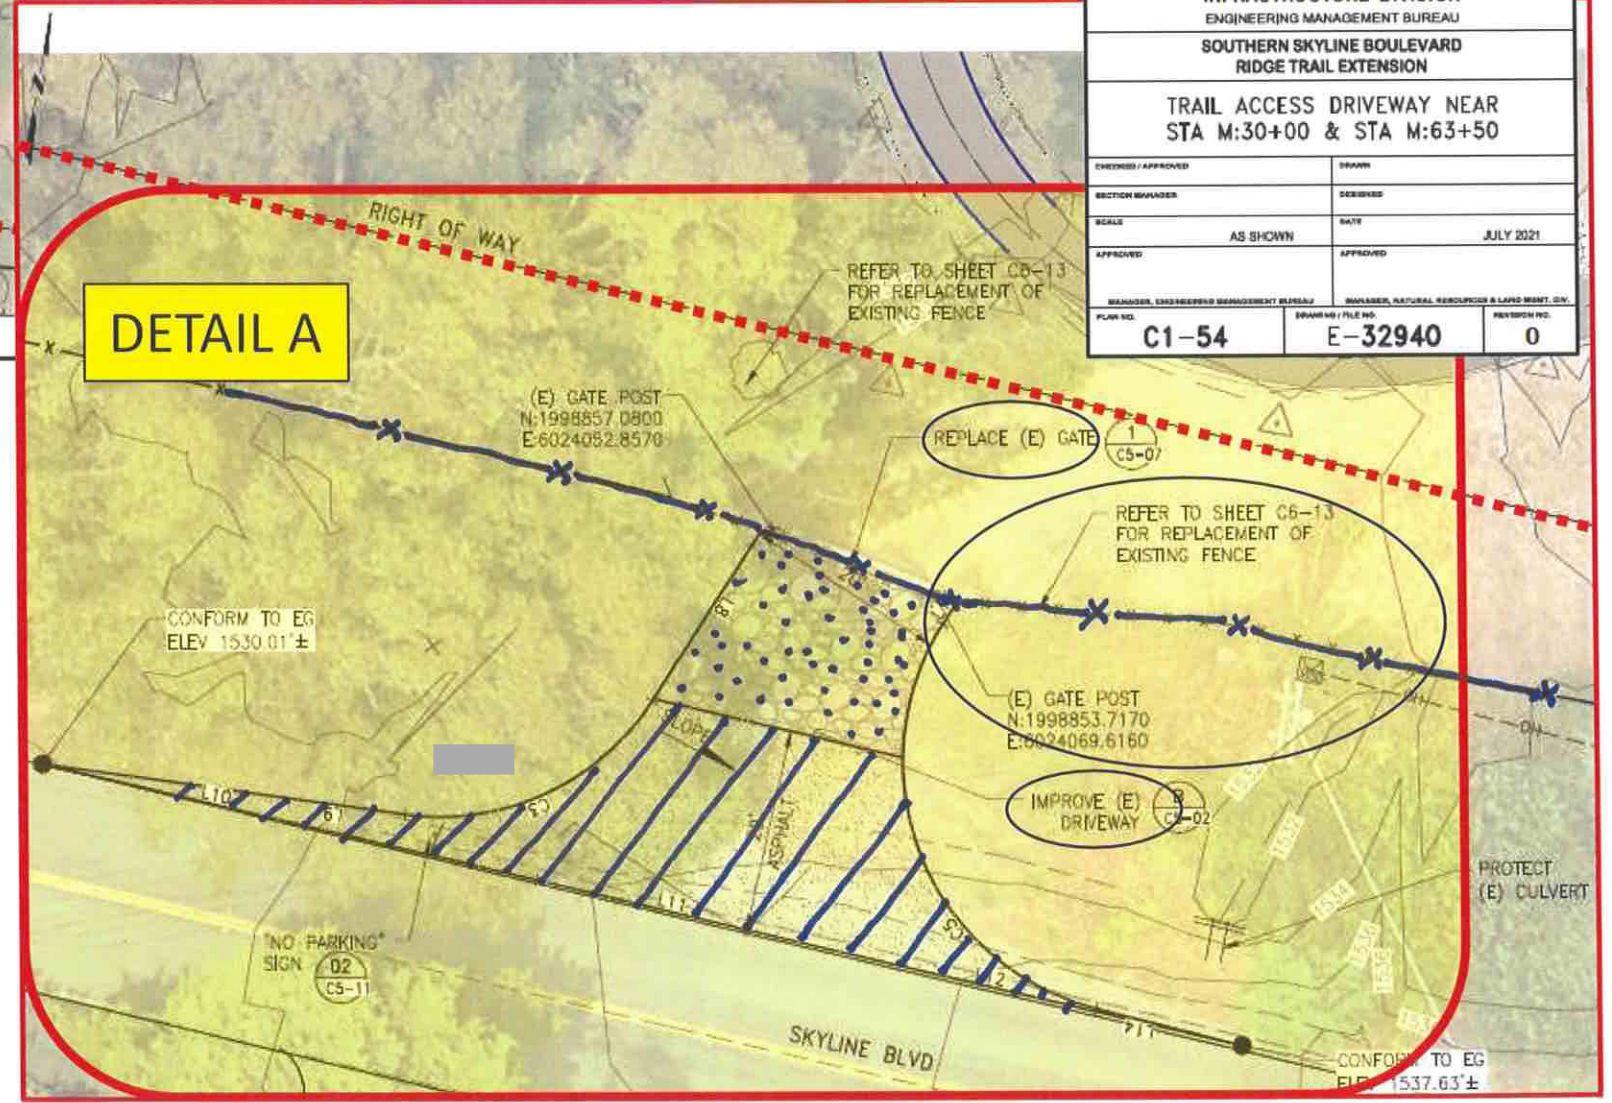



# EXHIBIT A

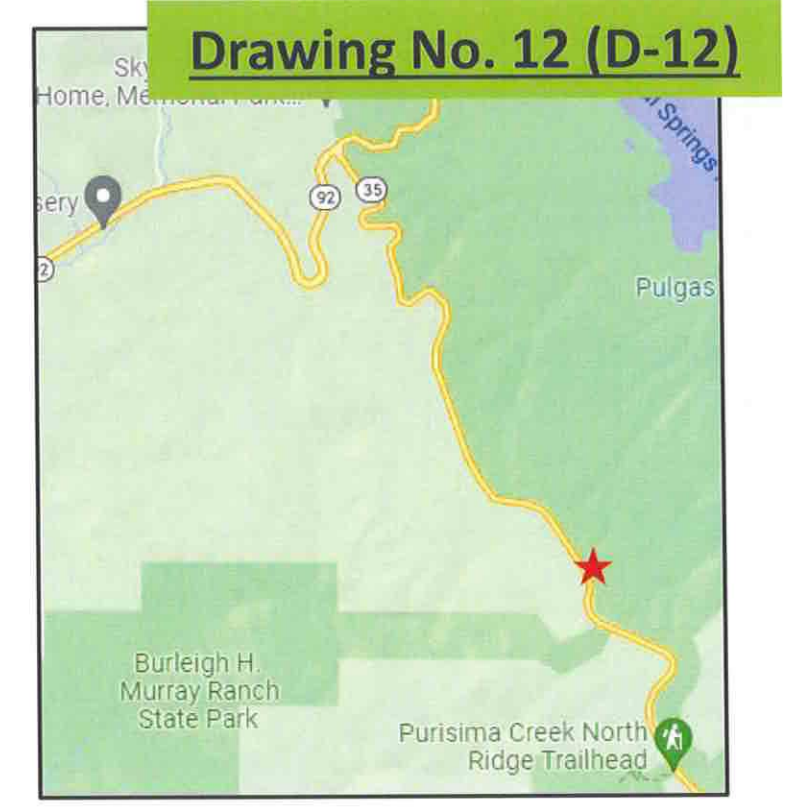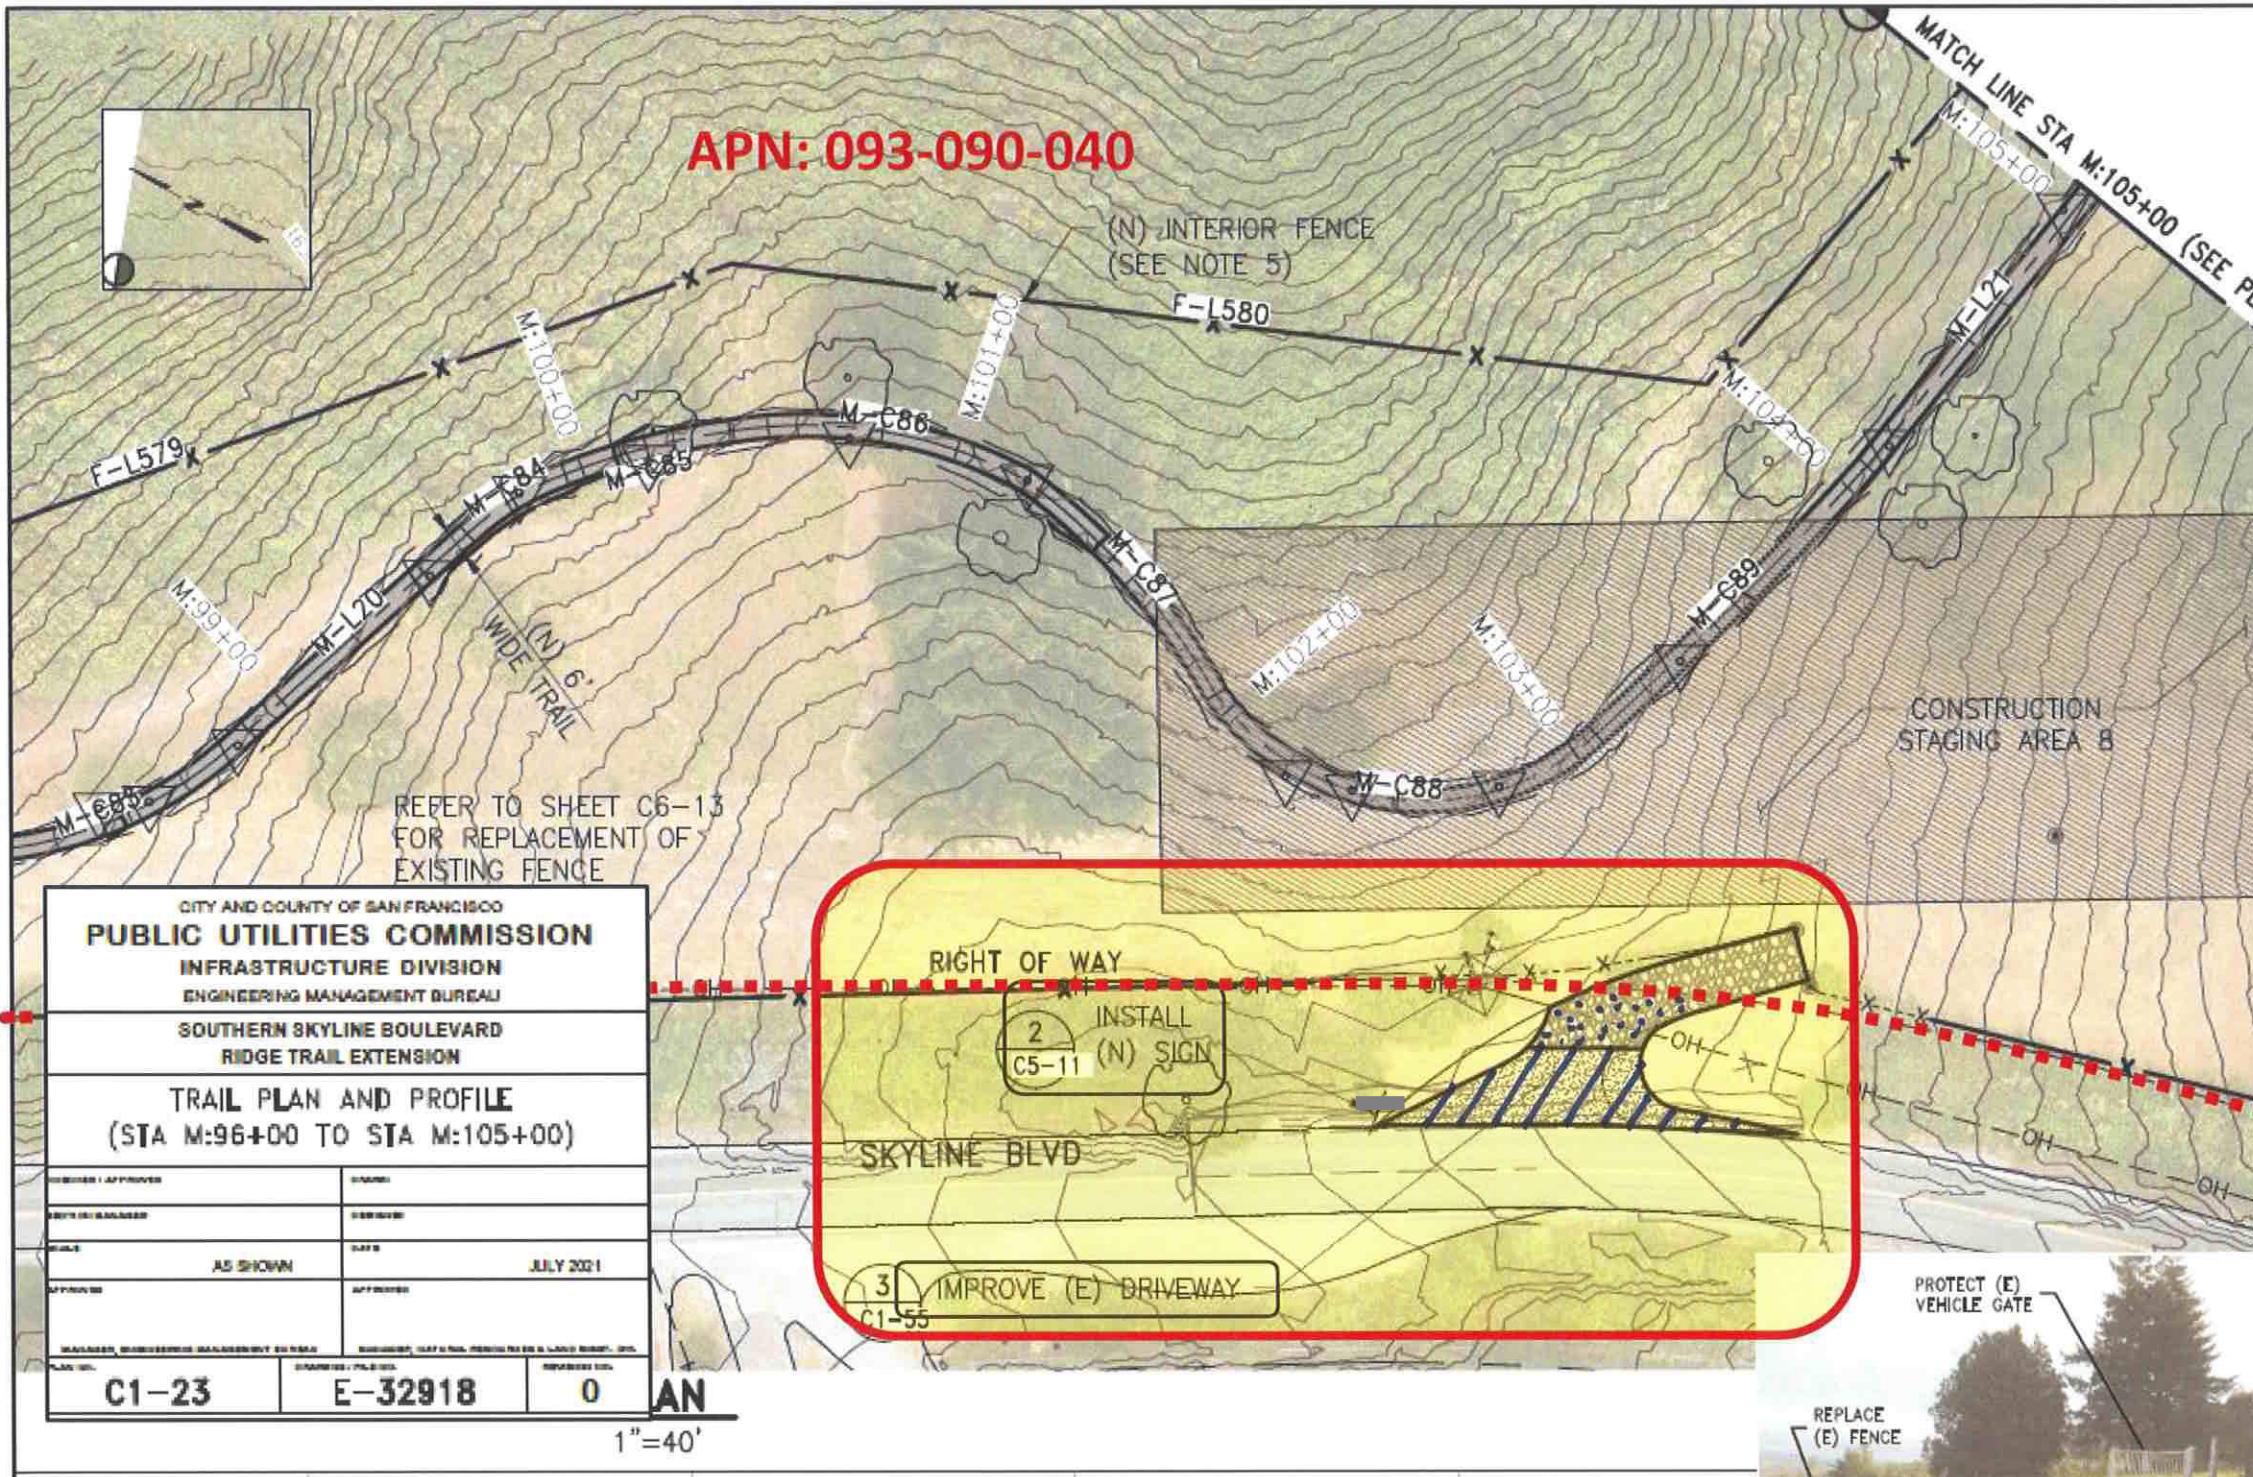


CITY AND COUNTY OF SAN FRANCISCO  
**PUBLIC UTILITIES COMMISSION**  
INFRASTRUCTURE DIVISION  
ENGINEERING MANAGEMENT BUREAU

SOUTHERN SKYLINE BOULEVARD  
RIDGE TRAIL EXTENSION

**TRAIL PLAN AND PROFILE**  
(STA M:96+00 TO STA M:105+00)

DESIGNED BY	DATE
CHECKED BY	DATE
SCALE	DATE
AS SHOWN	JULY 2021
APPROVED BY	APPROVED BY
MANAGER, ENGINEERING MANAGEMENT BUREAU	MANAGER, OFFICIAL RECORDS & LAND RECORDS DIV.
<b>C1-23</b>	<b>E-32918</b>
<b>0</b>	<b>AN</b>

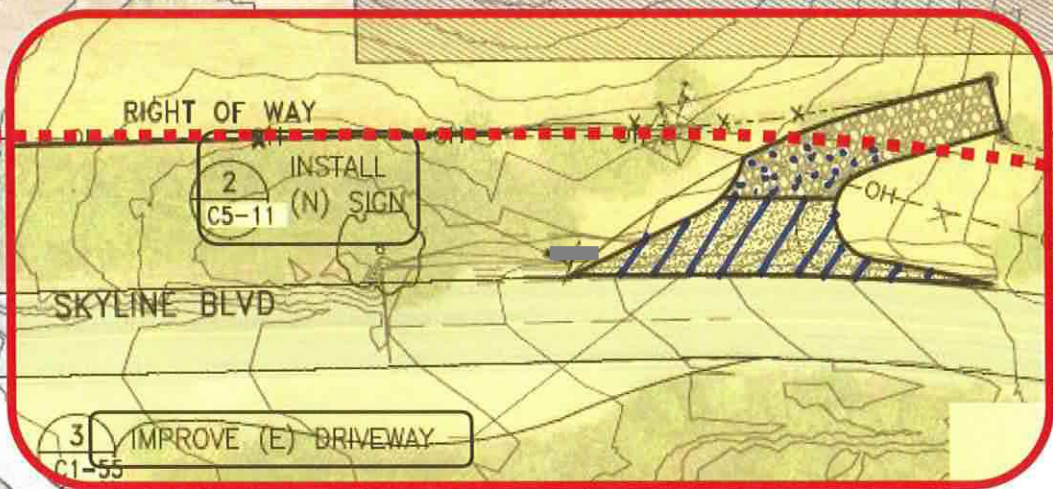1"=40'






VIEW FROM WEST




VIEW FROM SOUTH



**Drawing No. 13 (D-13)**

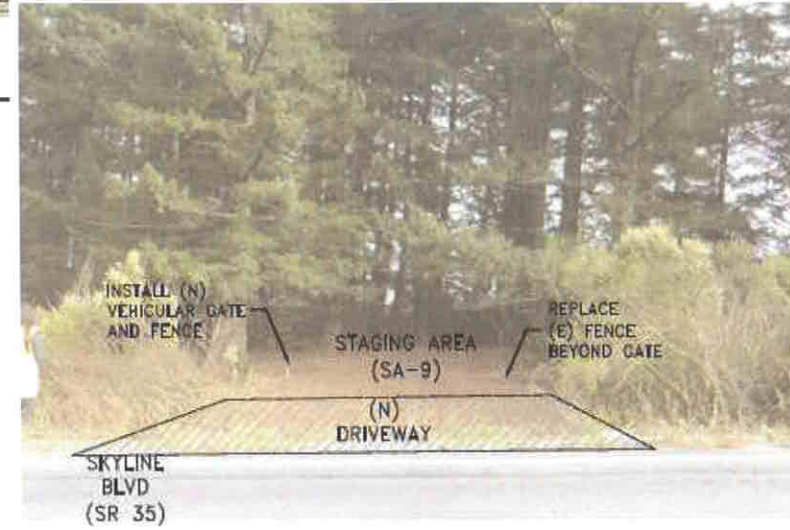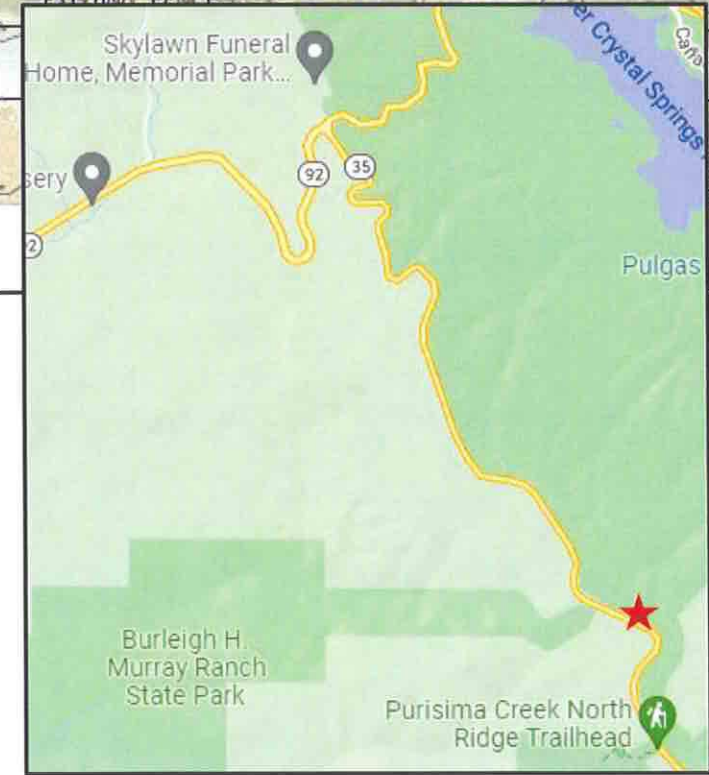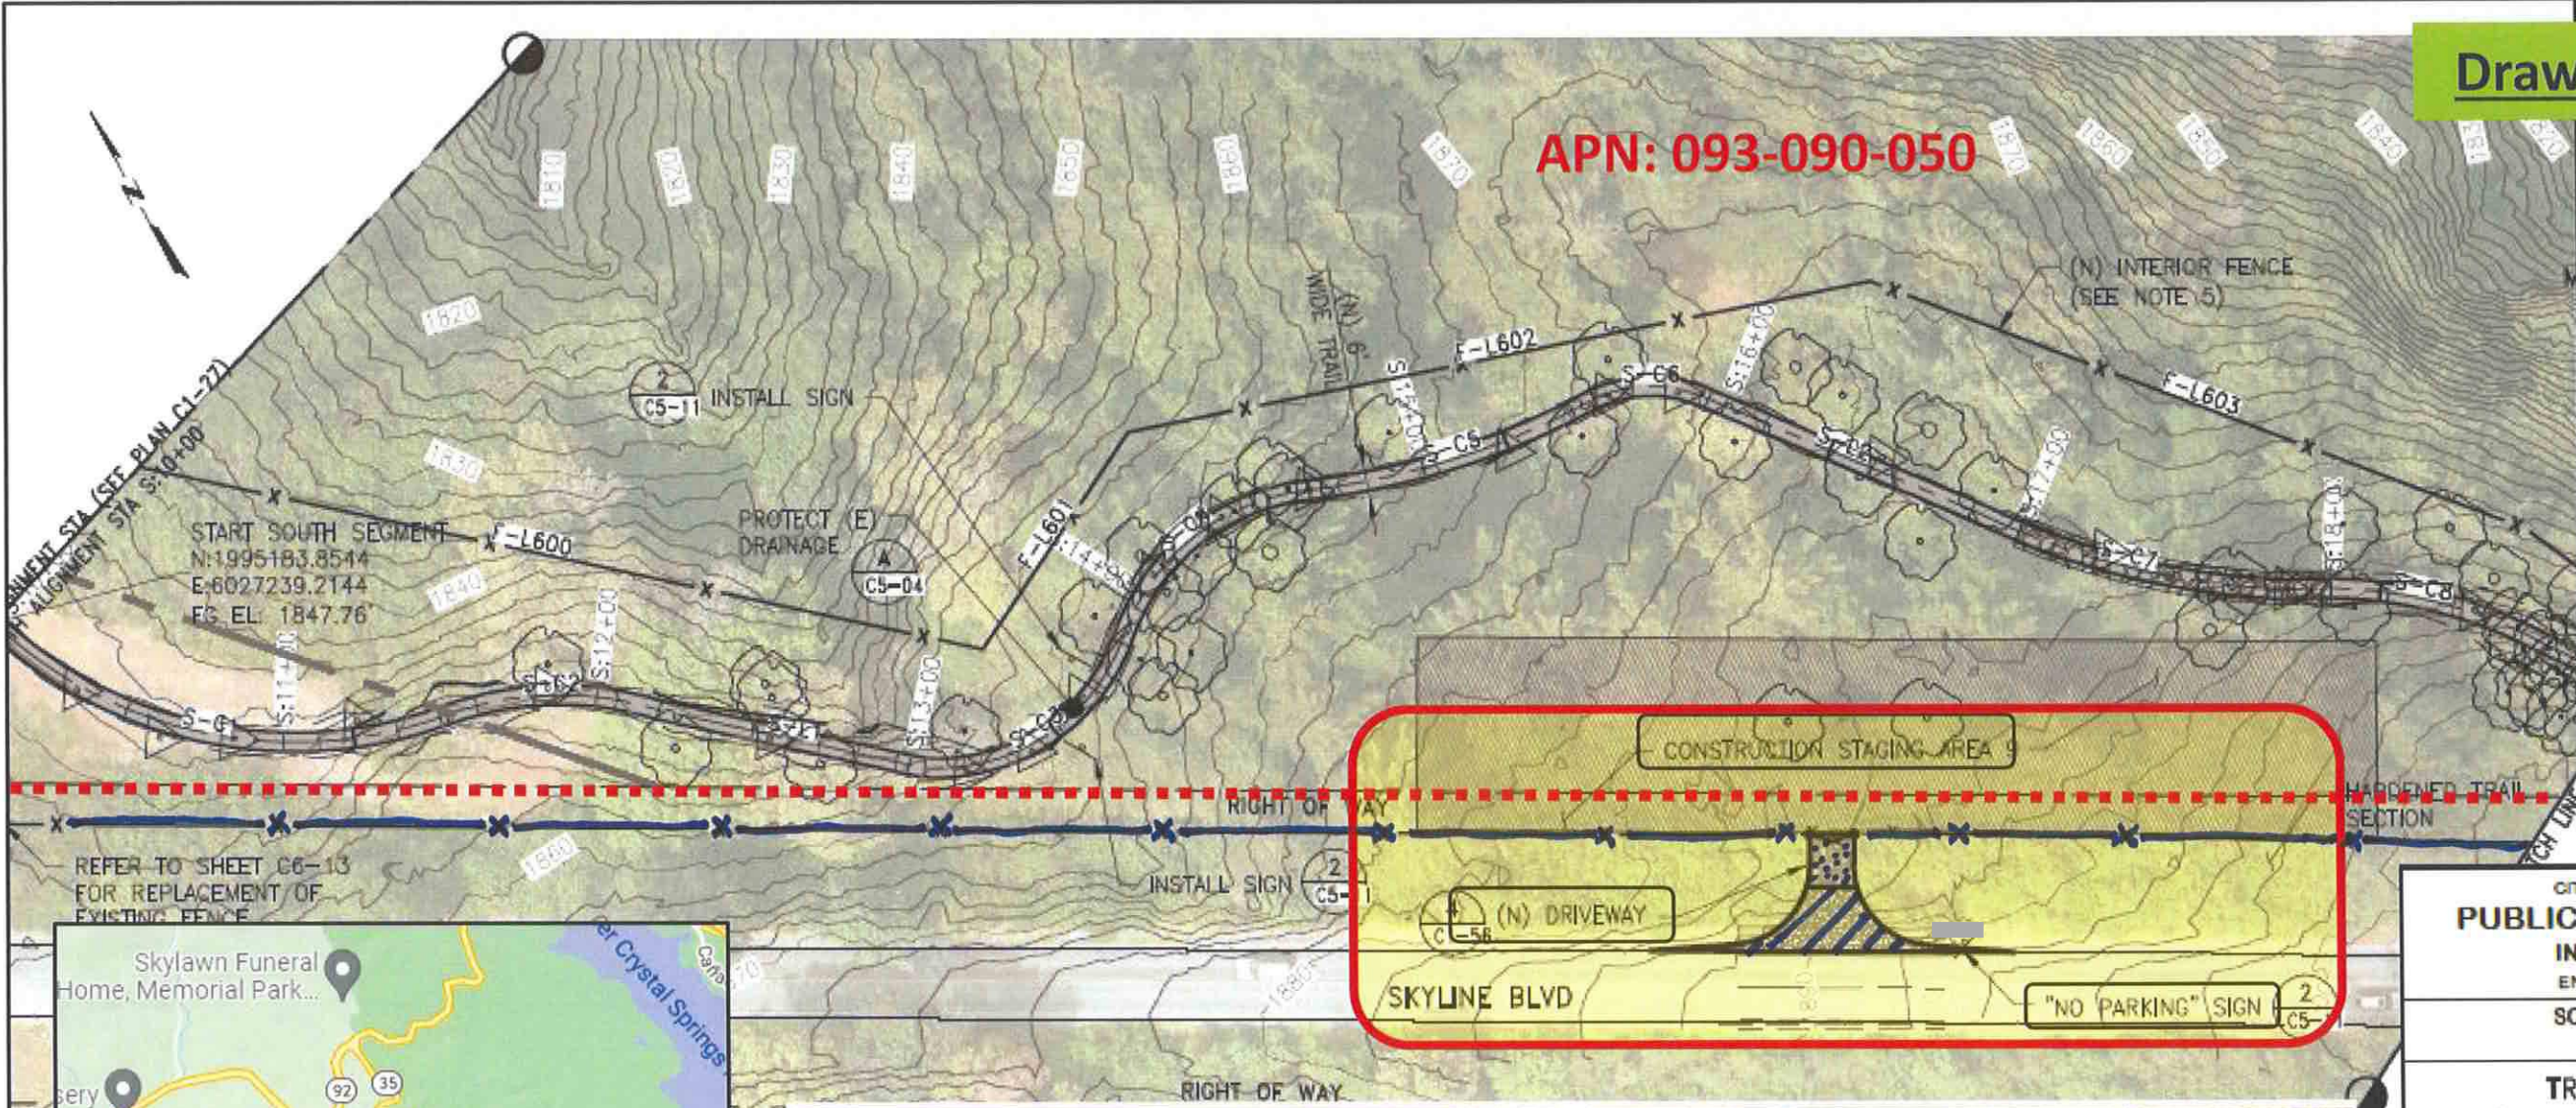

VIEW FROM SOUTH

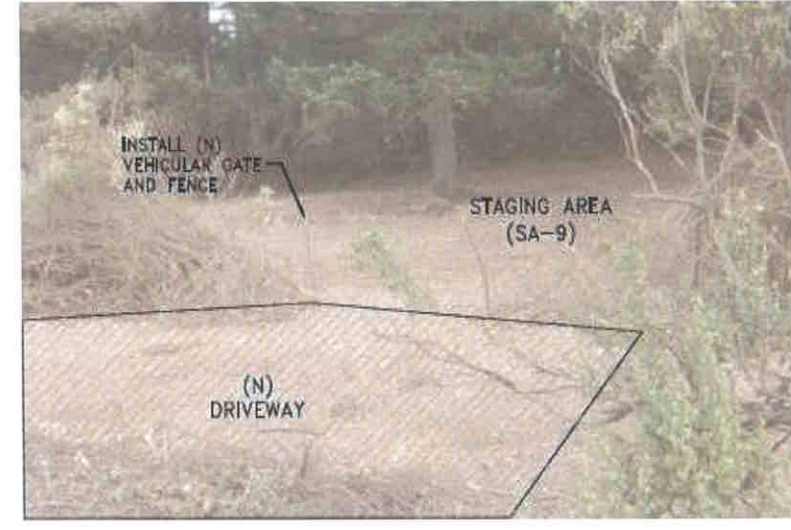



VIEW FROM EAST

CITY AND COUNTY OF SAN FRANCISCO		
<b>PUBLIC UTILITIES COMMISSION</b>		
INFRASTRUCTURE DIVISION		
ENGINEERING MANAGEMENT BUREAU		
SOUTHERN SKYLINE BOULEVARD		
RIDGE TRAIL EXTENSION		
TRAIL PLAN AND PROFILE		
(STA S:10+00 TO STA S:19+00)		
CHECKED / APPROVED	DRAWN	
SECTION MANAGER	DESIGNED	
SCALE	AS SHOWN	DATE JULY 2021
APPROVED	APPROVED	
MANAGER, ENGINEERING MANAGEMENT BUREAU	MANAGER, NATURAL RESOURCES & LAND MGMT. DIV.	
PLAN NO. C1-28	DRAWING / FILE NO. E-32923	REVISION NO. 0



**Drawing No. 14 (D-14)**

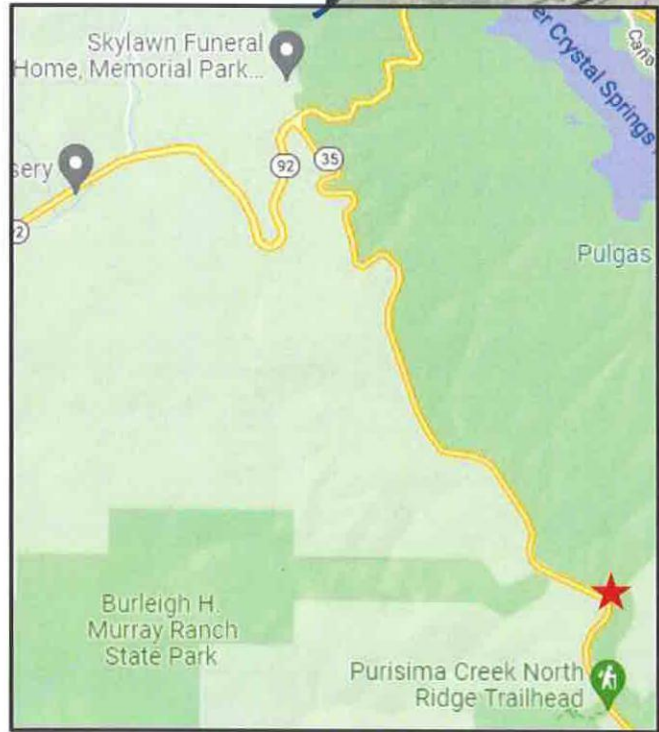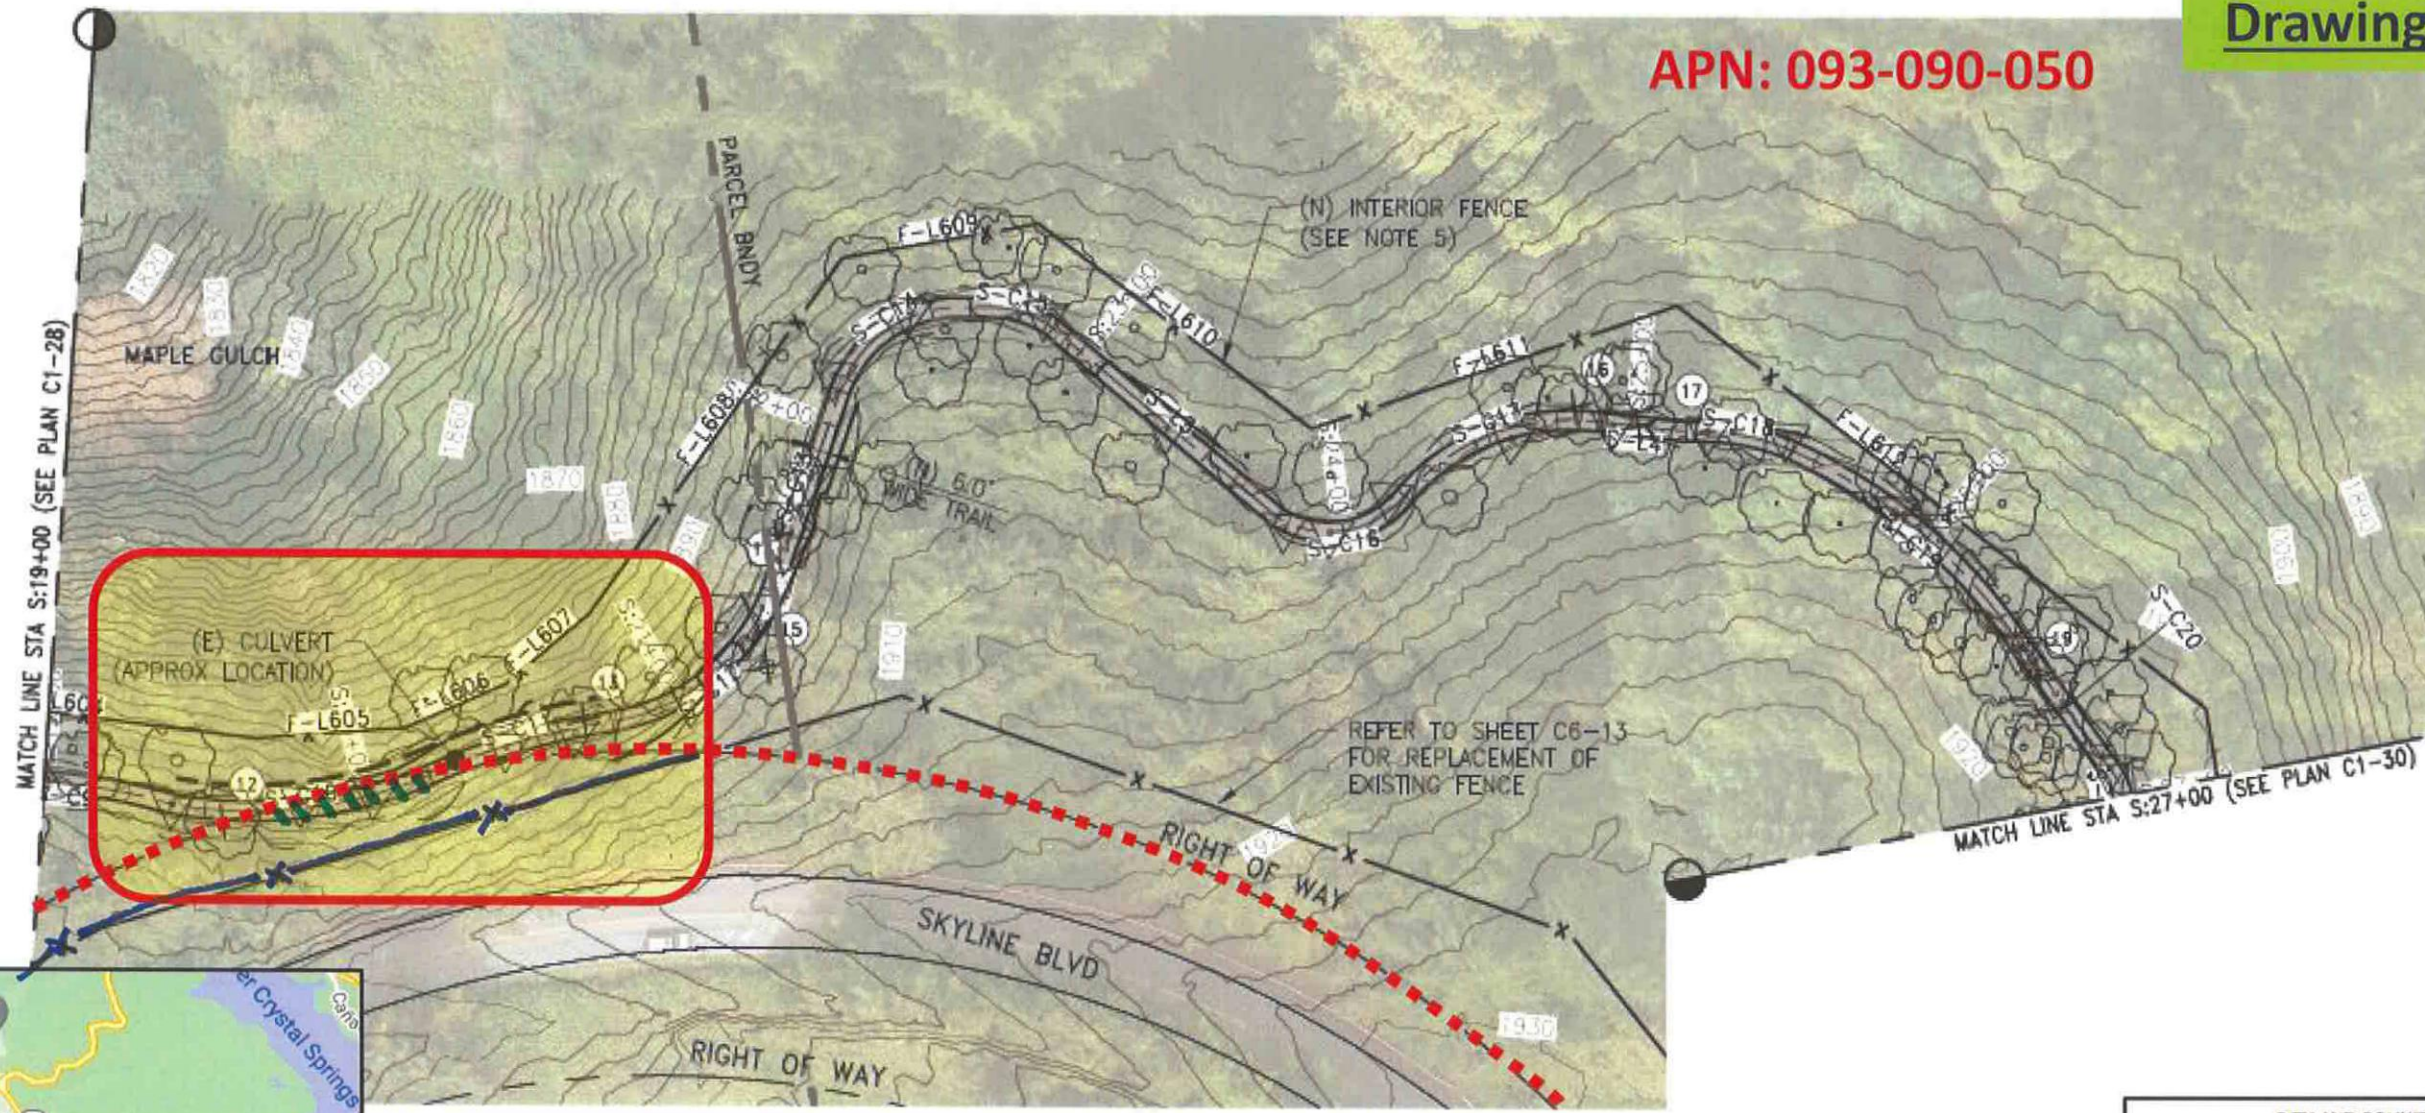**APN: 093-090-050**




**PLAN**  
1"=40'

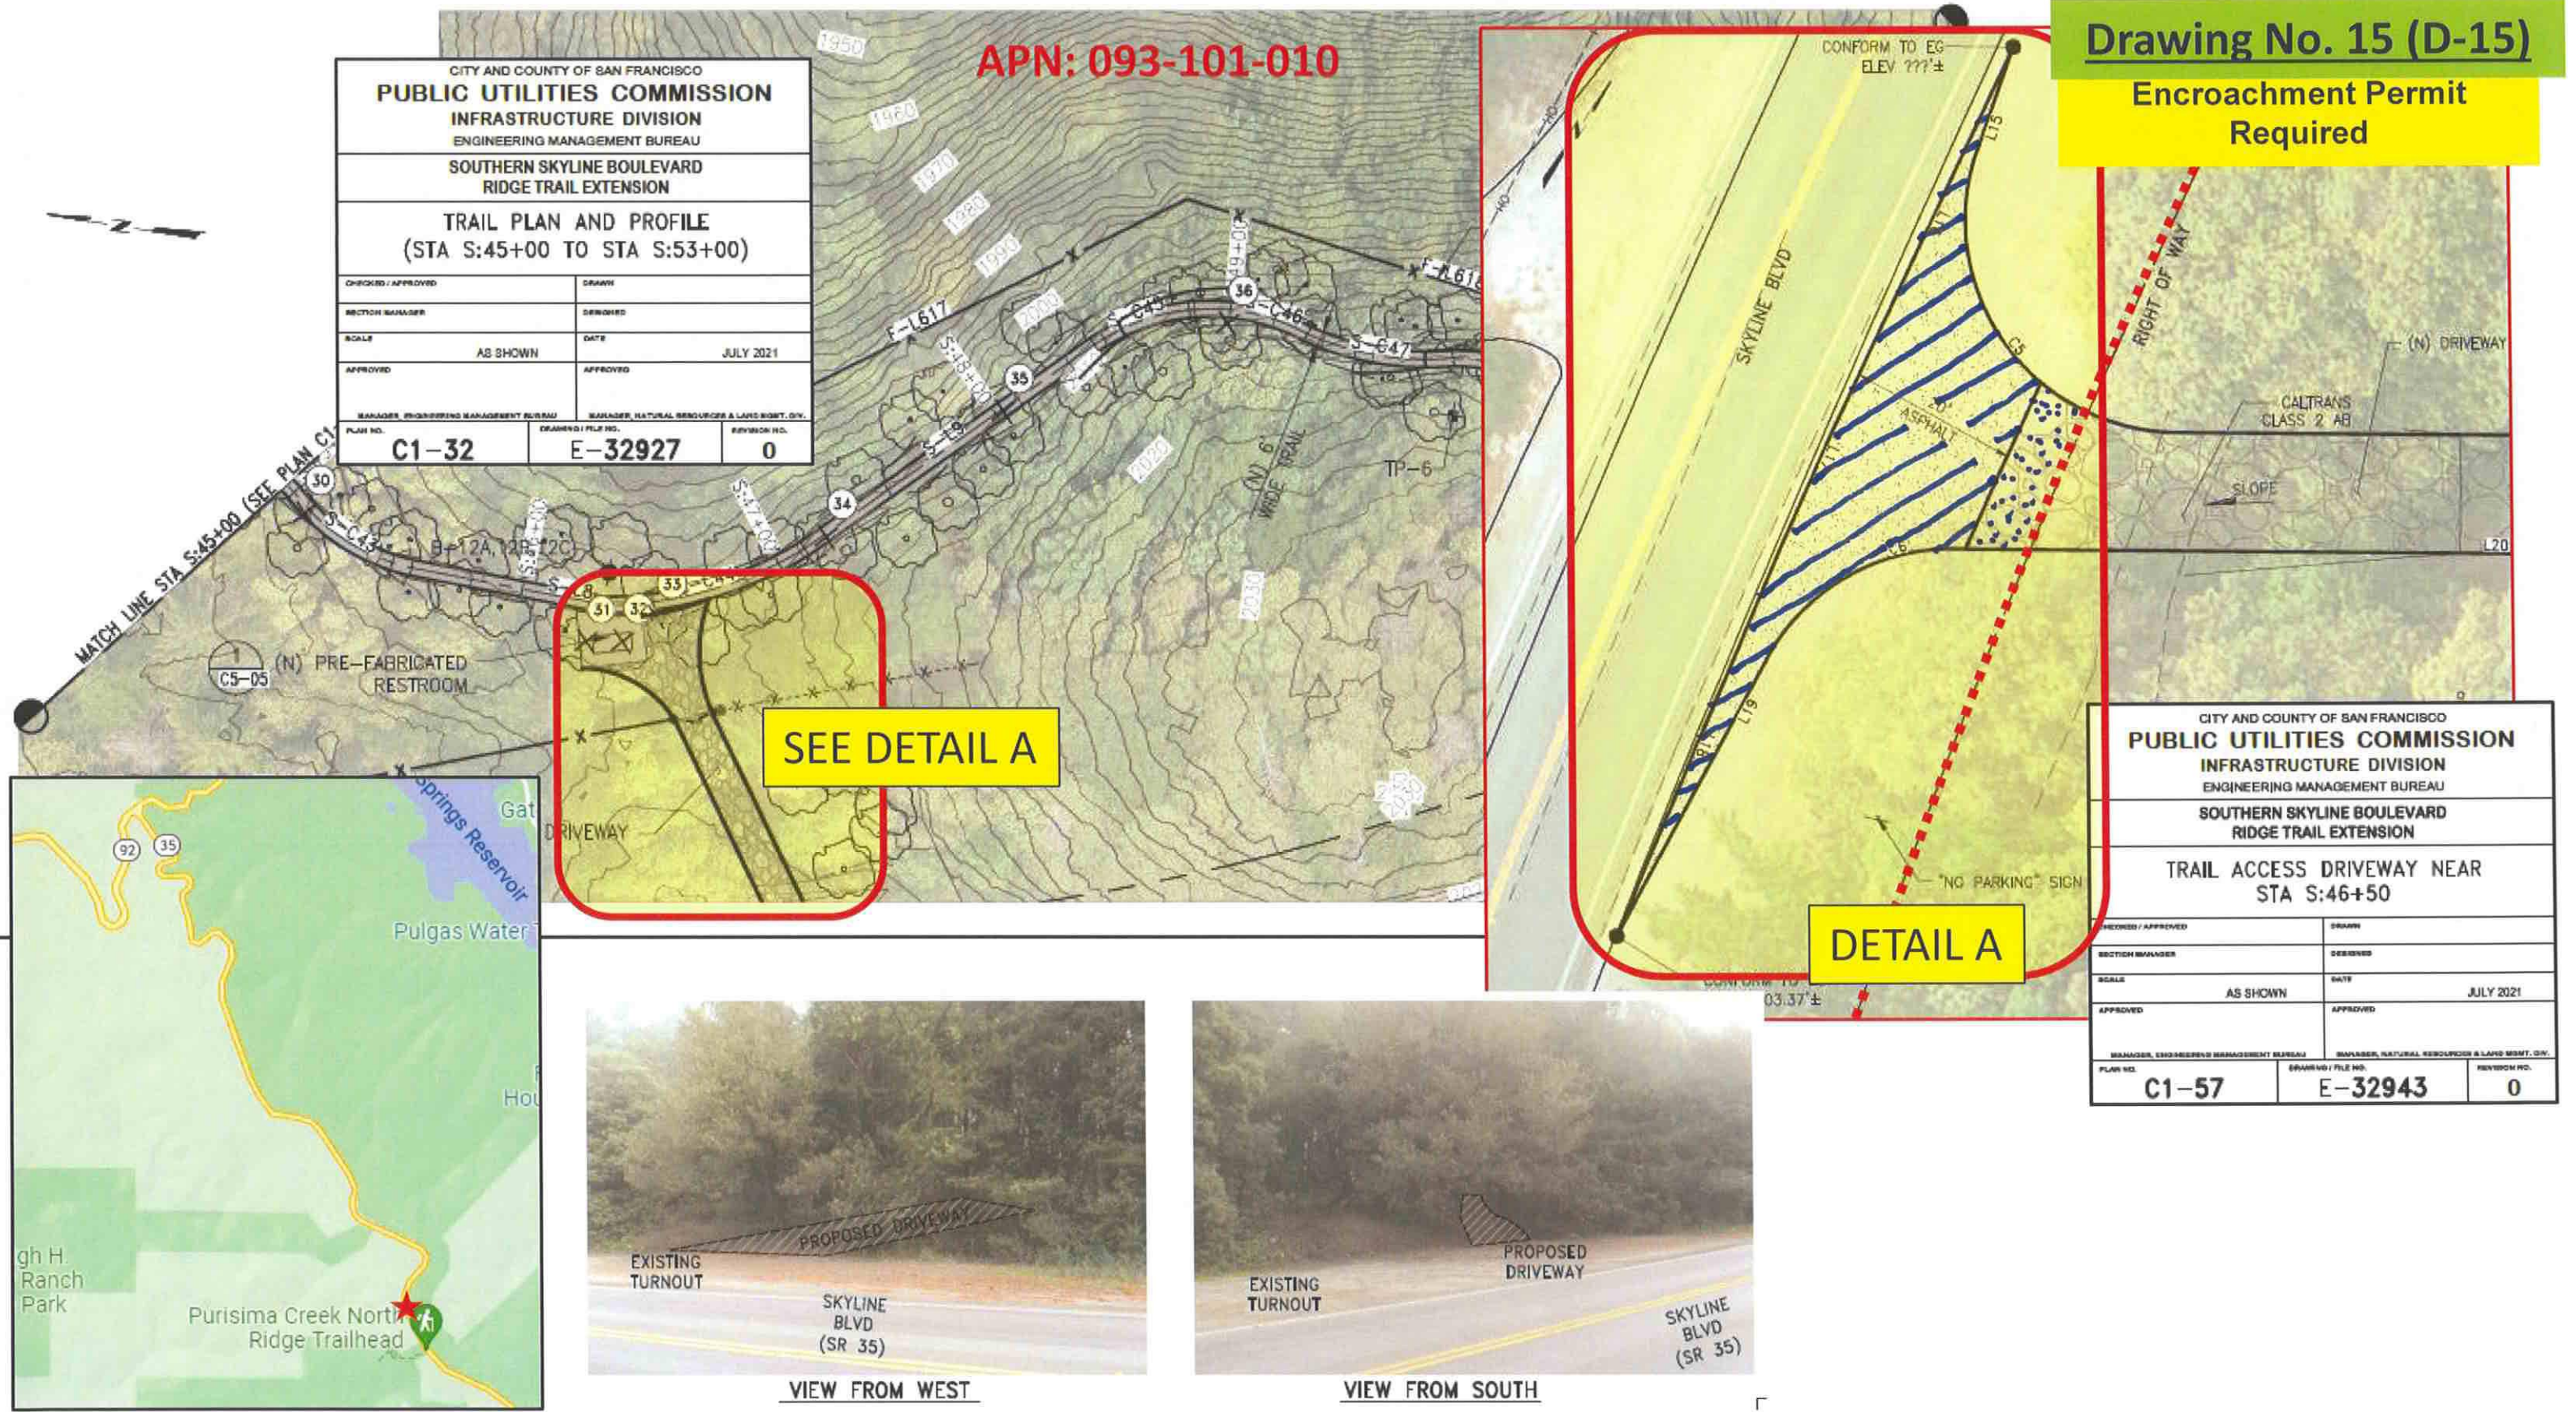CITY AND COUNTY OF SAN FRANCISCO		
<b>PUBLIC UTILITIES COMMISSION</b>		
INFRASTRUCTURE DIVISION		
ENGINEERING MANAGEMENT BUREAU		
SOUTHERN SKYLINE BOULEVARD		
RIDGE TRAIL EXTENSION		
TRAIL PLAN AND PROFILE		
(STA S:19+00 TO STA S:27+00)		
DESIGNED / APPROVED	DRAWN	
SECTION MANAGER	DESIGNED	
SCALE	AS SHOWN	DATE
		JULY 2021
APPROVED	APPROVED	
MANAGER, ENGINEERING MANAGEMENT BUREAU	MANAGER, NATURAL RESOURCES & LAND MGMT. DIV.	
PLAN NO.	DRAWING / FILE NO.	REVISION NO.
<b>C1-29</b>	<b>E-32924</b>	<b>0</b>


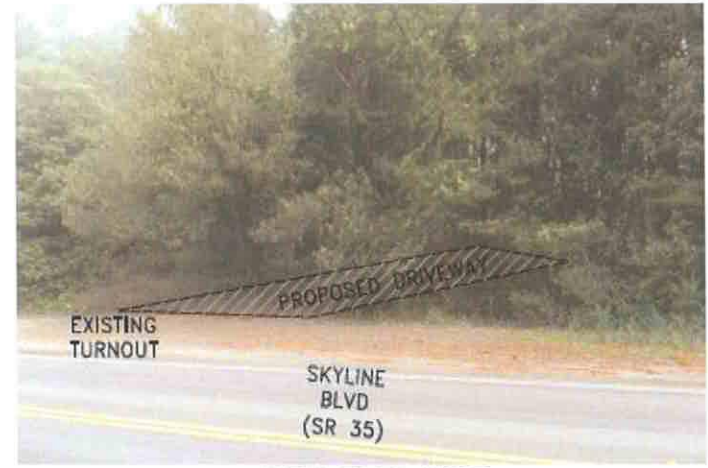


EXHIBIT A

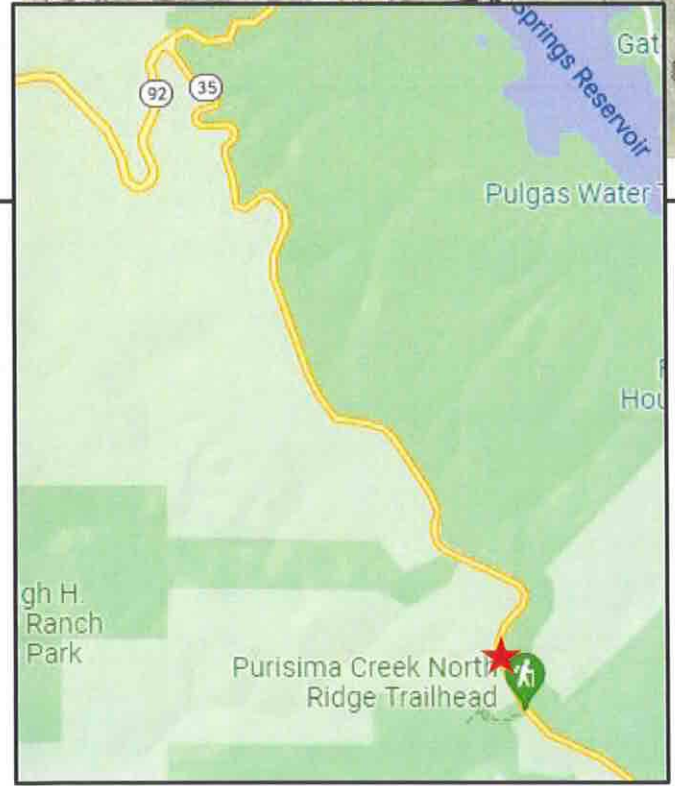


CITY AND COUNTY OF SAN FRANCISCO <b>PUBLIC UTILITIES COMMISSION</b> INFRASTRUCTURE DIVISION ENGINEERING MANAGEMENT BUREAU		
SOUTHERN SKYLINE BOULEVARD RIDGE TRAIL EXTENSION		
TRAIL PLAN AND PROFILE (STA S:45+00 TO STA S:53+00)		
CHECKED / APPROVED	DESIGNED	DATE
SECTION MANAGER	DESIGNED	JULY 2021
SCALE	AS SHOWN	APPROVED
APPROVED	AS SHOWN	APPROVED
MANAGER, ENGINEERING MANAGEMENT BUREAU	MANAGER, NATURAL RESOURCES & LAND MGMT. DIV.	REVISION NO.
PLAN NO. <b>C1-32</b>	DRAWING / FILE NO. <b>E-32927</b>	REVISION NO. <b>0</b>

CITY AND COUNTY OF SAN FRANCISCO <b>PUBLIC UTILITIES COMMISSION</b> INFRASTRUCTURE DIVISION ENGINEERING MANAGEMENT BUREAU		
SOUTHERN SKYLINE BOULEVARD RIDGE TRAIL EXTENSION		
TRAIL ACCESS DRIVEWAY NEAR STA S:46+50		
CHECKED / APPROVED	DESIGNED	DATE
SECTION MANAGER	DESIGNED	JULY 2021
SCALE	AS SHOWN	APPROVED
APPROVED	AS SHOWN	APPROVED
MANAGER, ENGINEERING MANAGEMENT BUREAU	MANAGER, NATURAL RESOURCES & LAND MGMT. DIV.	REVISION NO.
PLAN NO. <b>C1-57</b>	DRAWING / FILE NO. <b>E-32943</b>	REVISION NO. <b>0</b>






**Drawing No. 16 (D-16)**

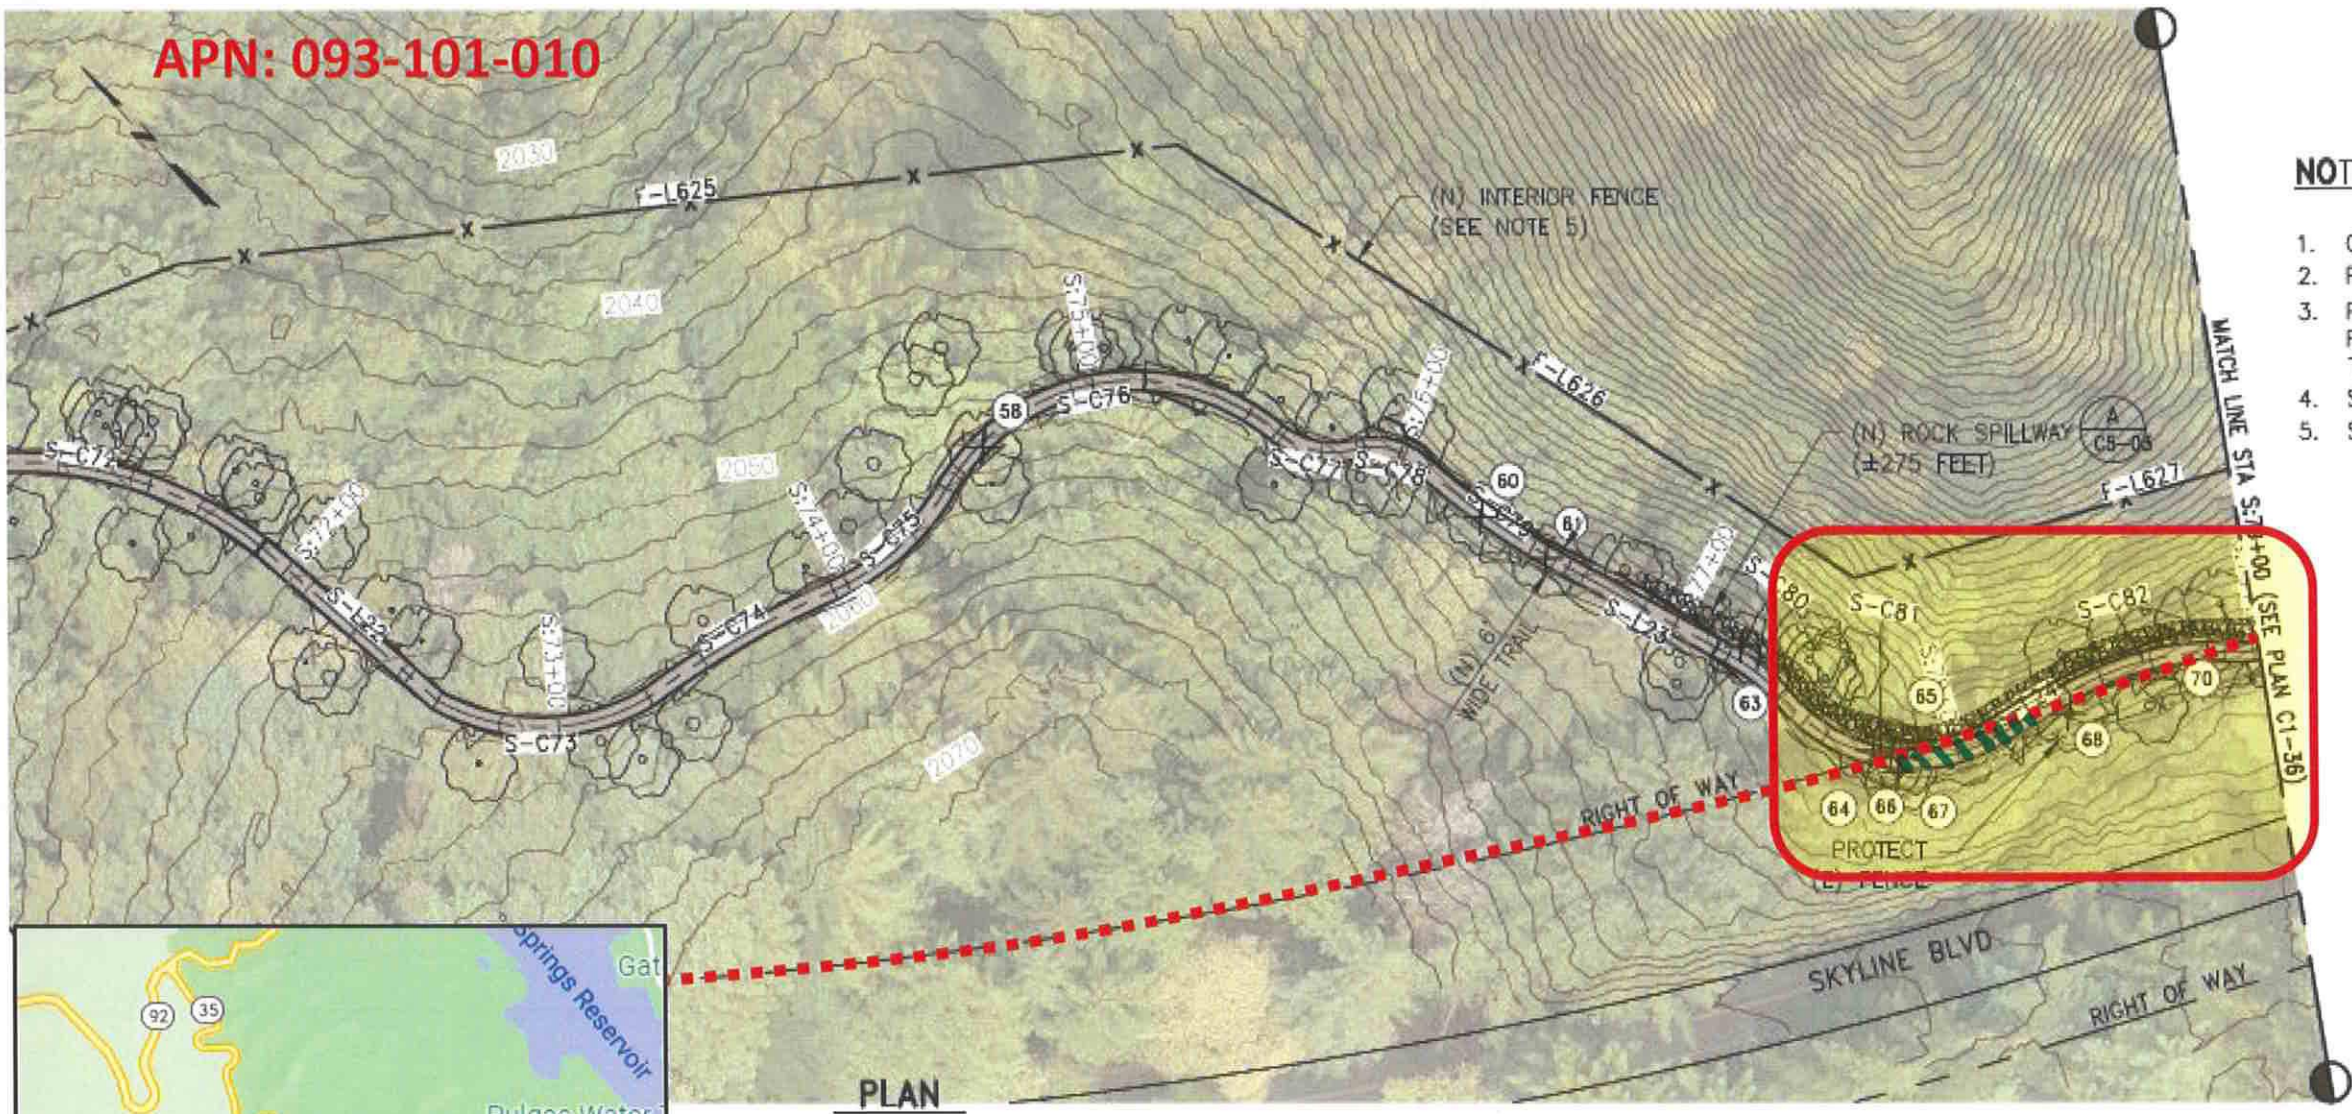

**NOTES:**

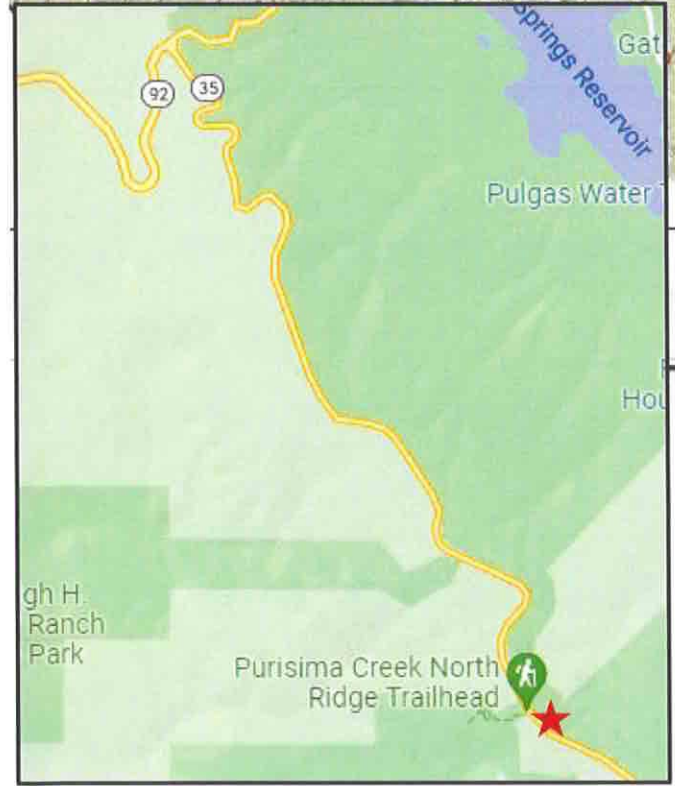1. OBTAIN ENCROACHMENT DOUBLE PERMIT FOR WORK IN CALTRANS ROW.
2. PROTECT EXISTING UTILITIES. SEE NOTES ON PLAN G-3.
3. PROTECT/REMOVE TREES AS INDICATED OR AS DIRECTED BY CITY REPRESENTATIVE. SEE PLAN C6-09 THRU C6-10 FOR TREE REMOVAL TABLE.
4. SEE ALIGNMENT-S LAYOUT TABLE ON PLAN C6-04 & C6-05.
5. SEE PLAN C6-13 FOR FENCE LAYOUT TABLE.



**PLAN**  
1"=40'

0.50%    0.31%



S:77+43.34  
2037.74  
2037.75

CITY AND COUNTY OF SAN FRANCISCO <b>PUBLIC UTILITIES COMMISSION</b> INFRASTRUCTURE DIVISION ENGINEERING MANAGEMENT BUREAU	
SOUTHERN SKYLINE BOULEVARD RIDGE TRAIL EXTENSION	
TRAIL PLAN AND PROFILE (STA S:70+00 TO STA S:79+00)	
CHECKED / APPROVED	DESIGN
SECTION MANAGER	DESIGNED
SCALE	DATE
AS SHOWN	JULY 2021
APPROVED	APPROVED
MANAGER, ENGINEERING MANAGEMENT BUREAU    MANAGER, NATURAL RESOURCES & LAND MGMT. DIV.	
PLAN NO. <b>C1-35</b>	DRAWING / FILE NO. <b>E-32930</b>
	REVISION NO. <b>0</b>



**Drawing No. 17 (D-17)**

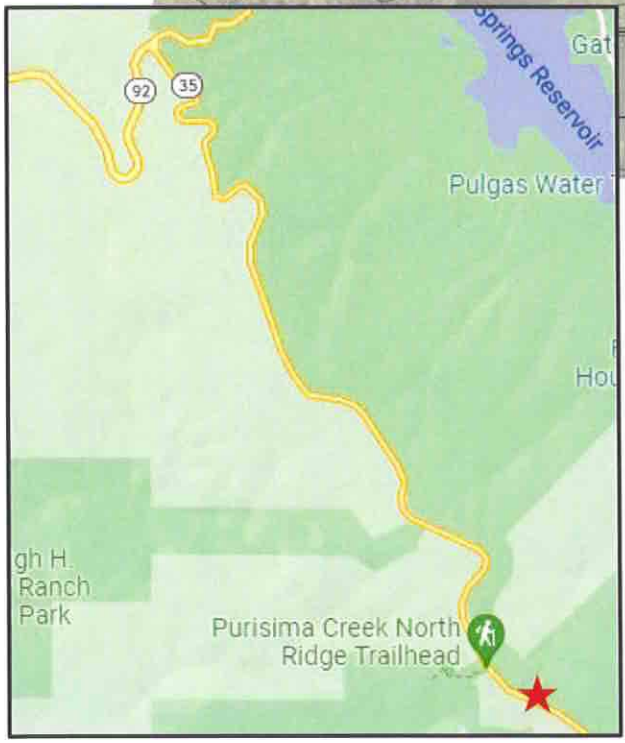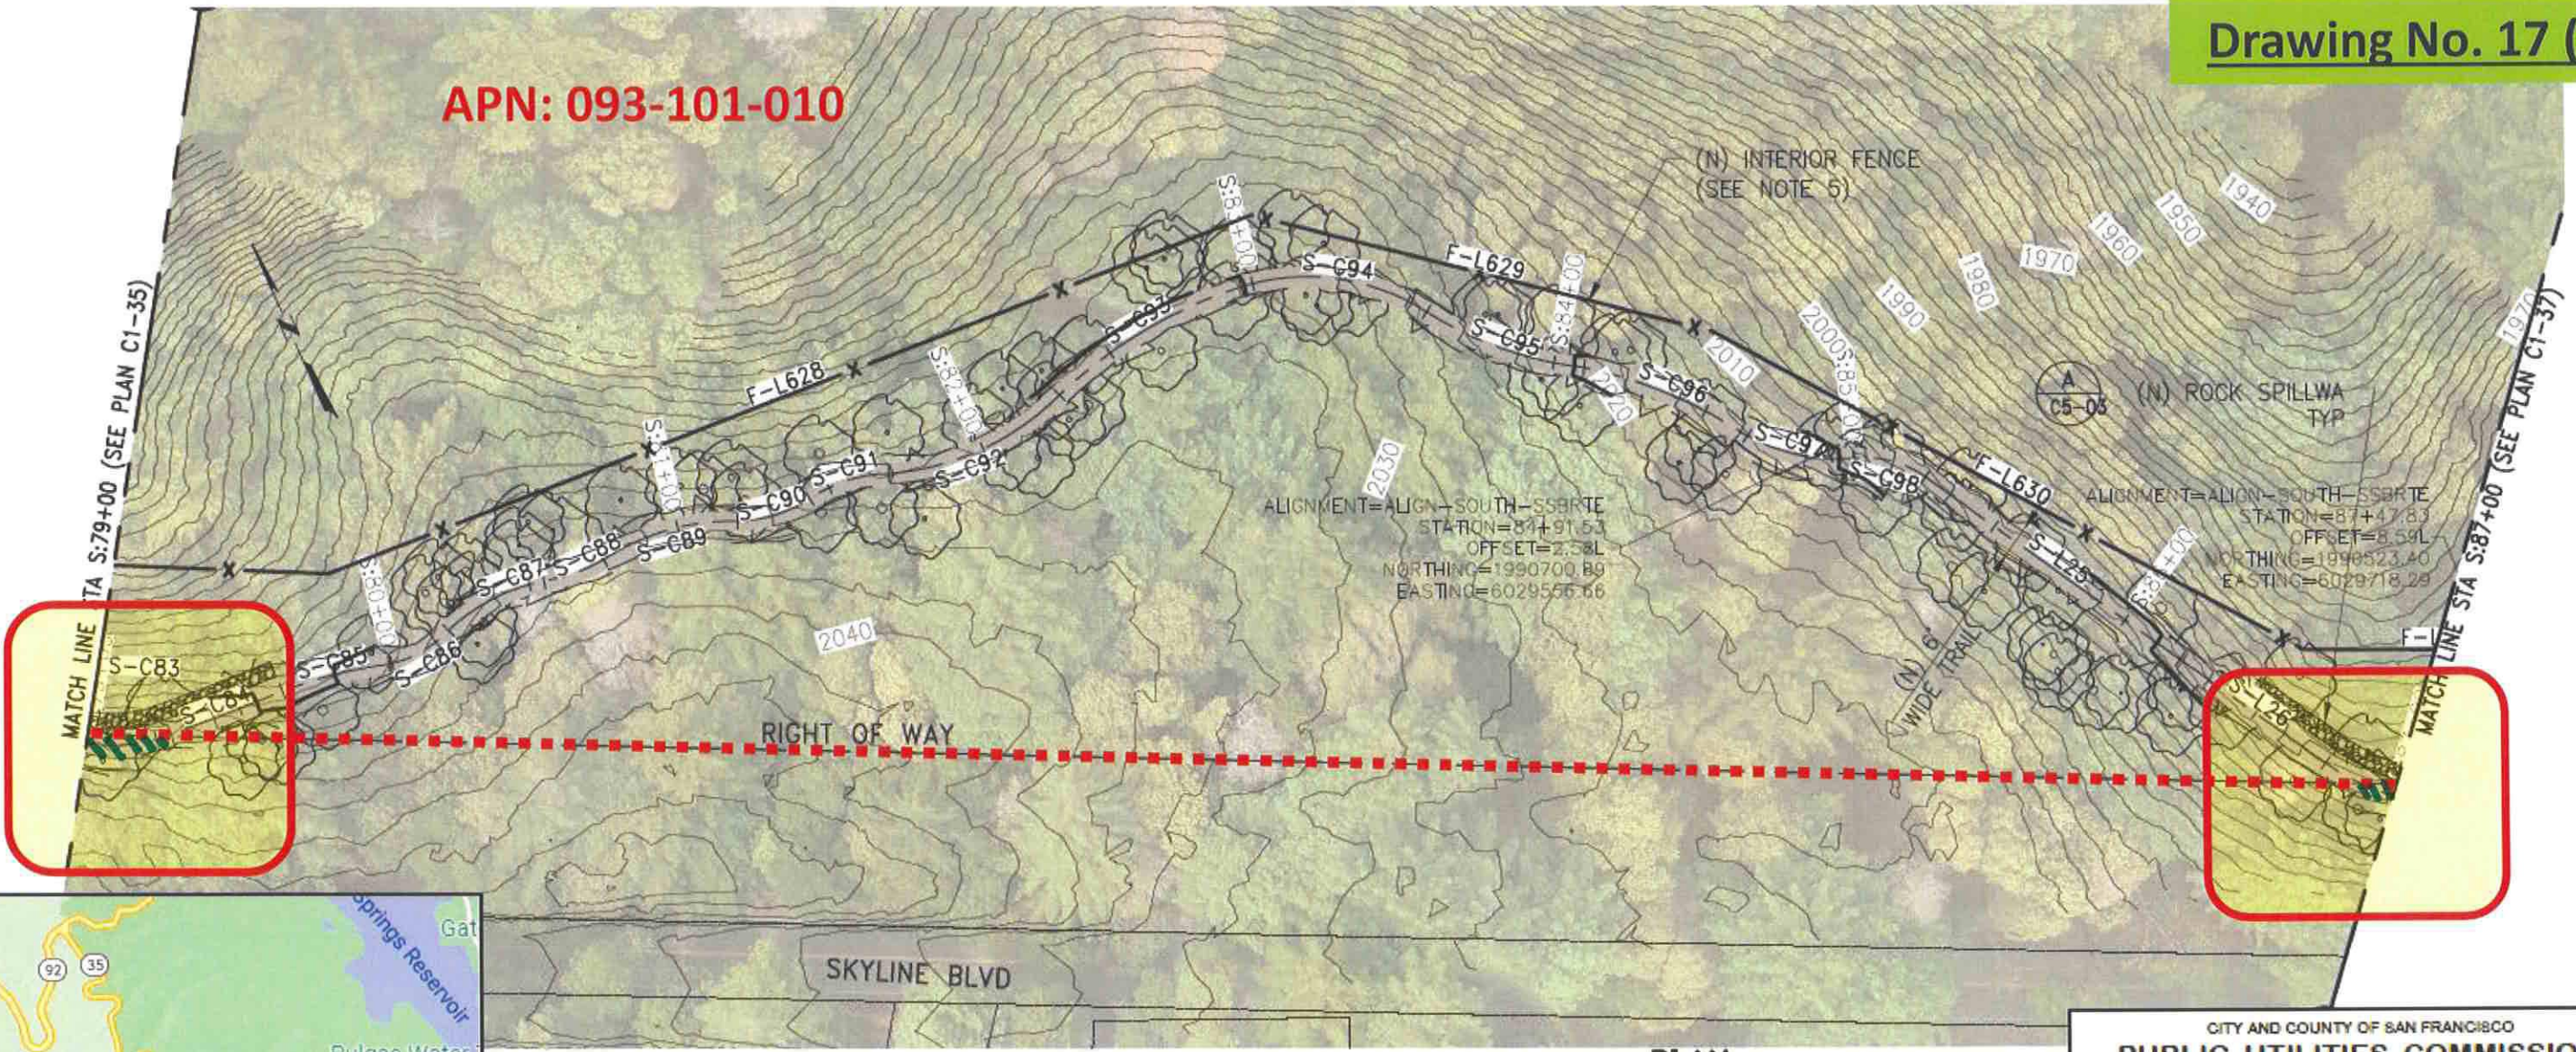**APN: 093-101-010**




**PLAN**  
1"=40'

CITY AND COUNTY OF SAN FRANCISCO		
<b>PUBLIC UTILITIES COMMISSION</b>		
INFRASTRUCTURE DIVISION		
ENGINEERING MANAGEMENT BUREAU		
SOUTHERN SKYLINE BOULEVARD		
RIDGE TRAIL EXTENSION		
TRAIL PLAN AND PROFILE		
(STA S:79+00 TO STA S:87+00)		
CHECKED / APPROVED	DRAWN	
SECTION MANAGER	DESIGNED	
SCALE	AS SHOWN	DATE JULY 2021
APPROVED	APPROVED	
MANAGER, ENGINEERING MANAGEMENT BUREAU	MANAGER, NATURAL RESOURCES & LAND MGMT. DIV.	
PLAN NO. <b>C1-36</b>	DRAWING / FILE NO. <b>E-32931</b>	REVISION NO. <b>0</b>





**Drawing No. 18 (D-18)**

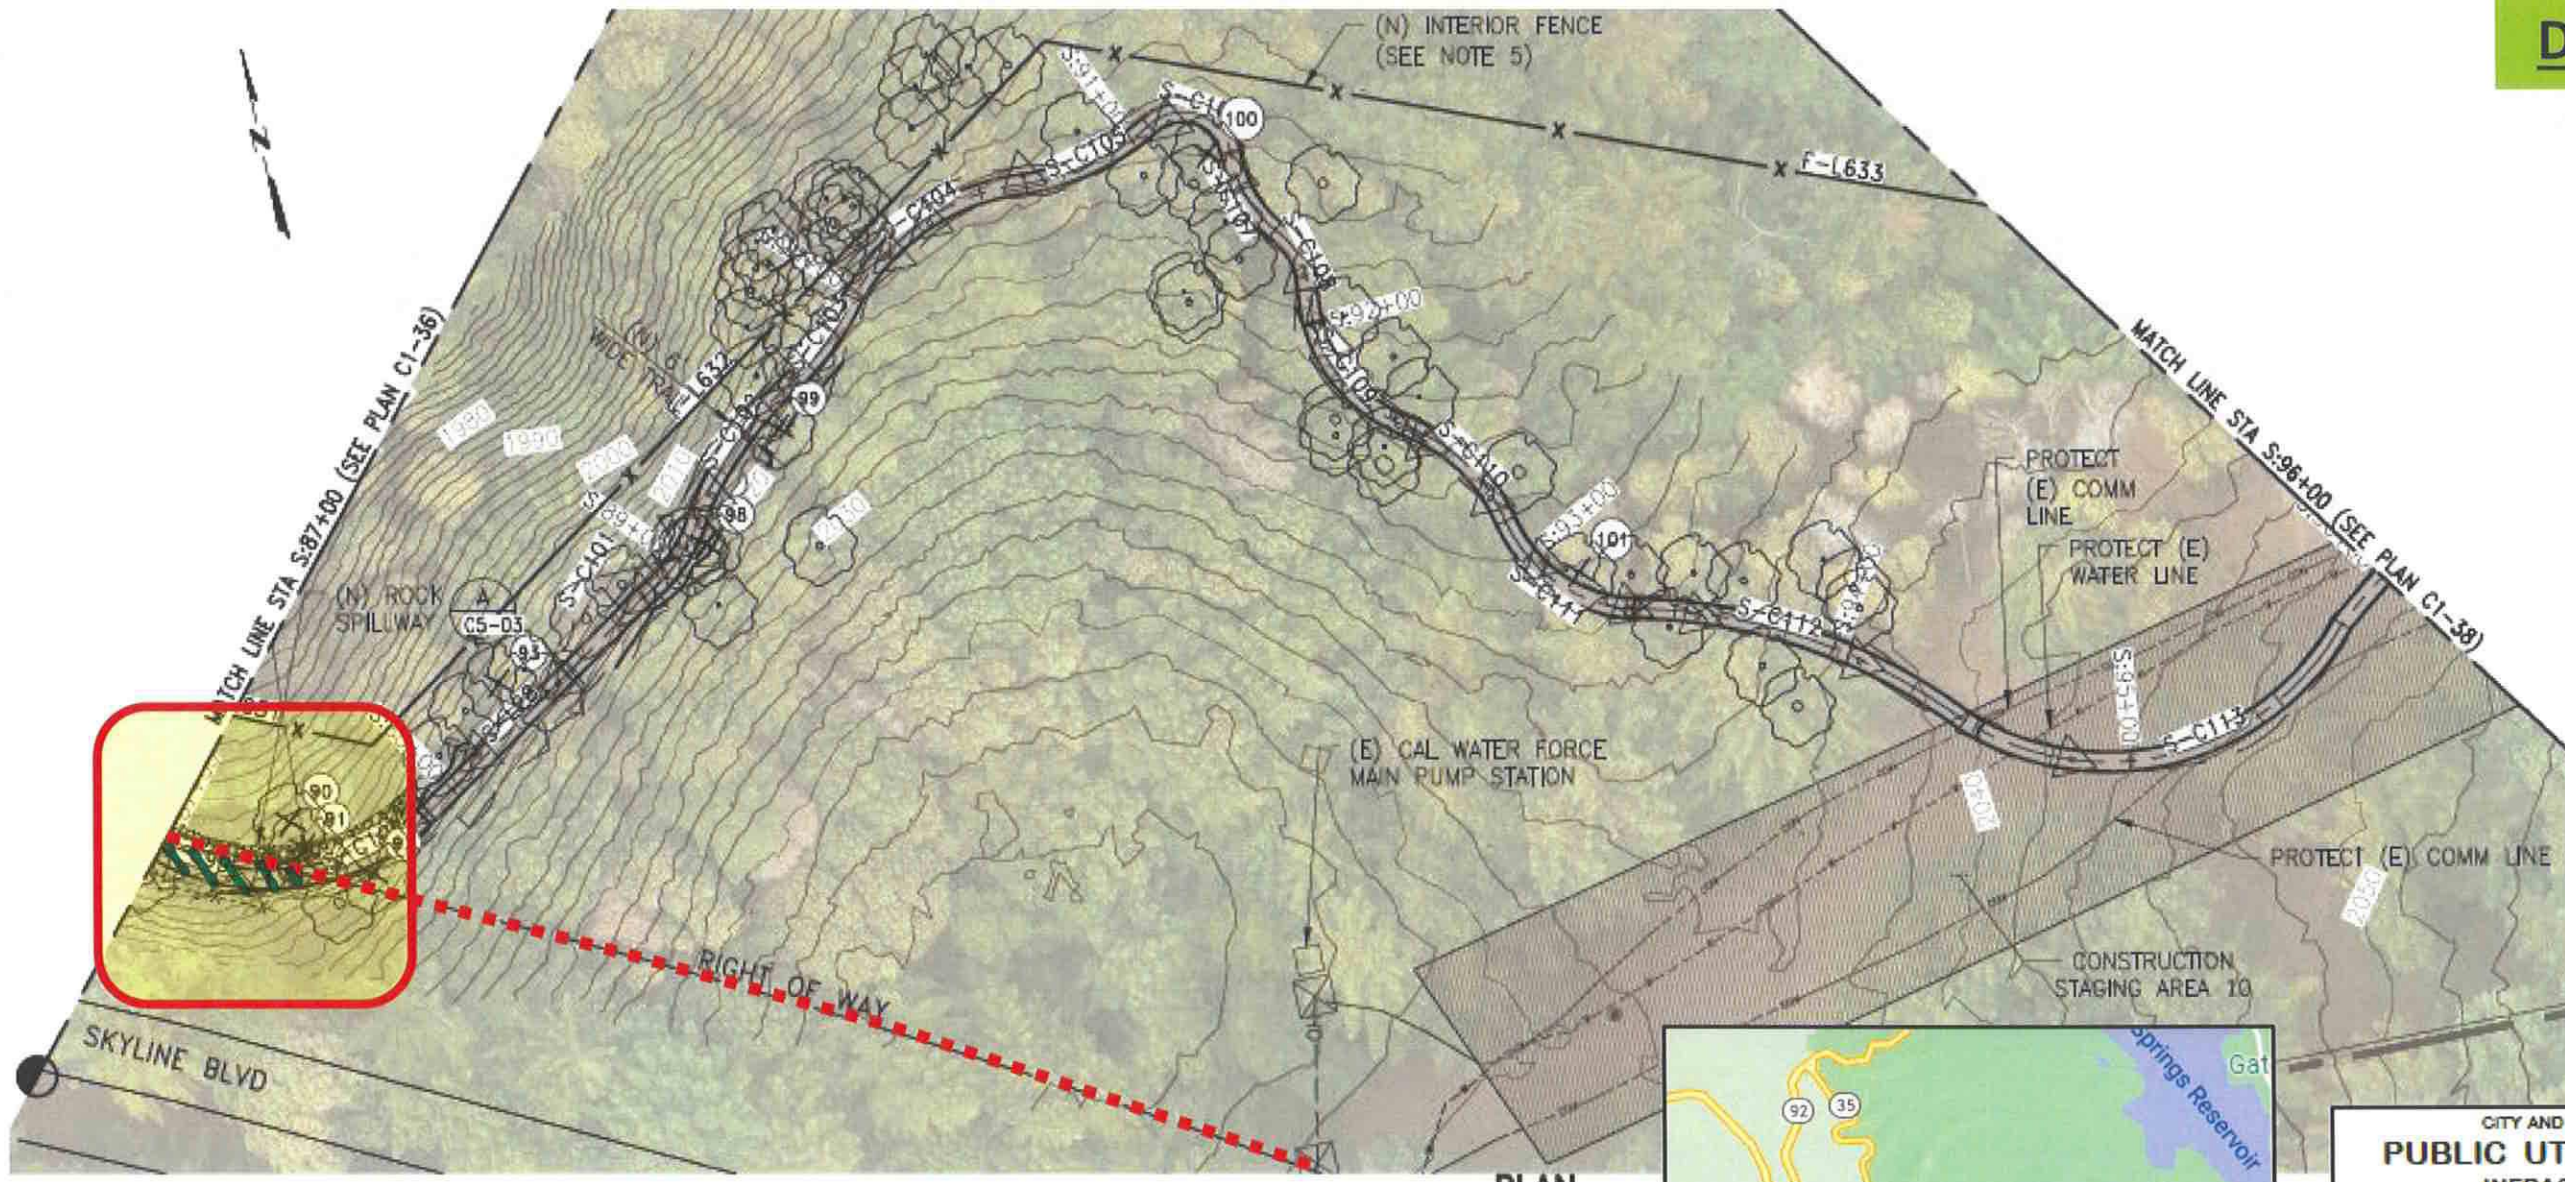**APN: 093-101-010**



**PLAN**

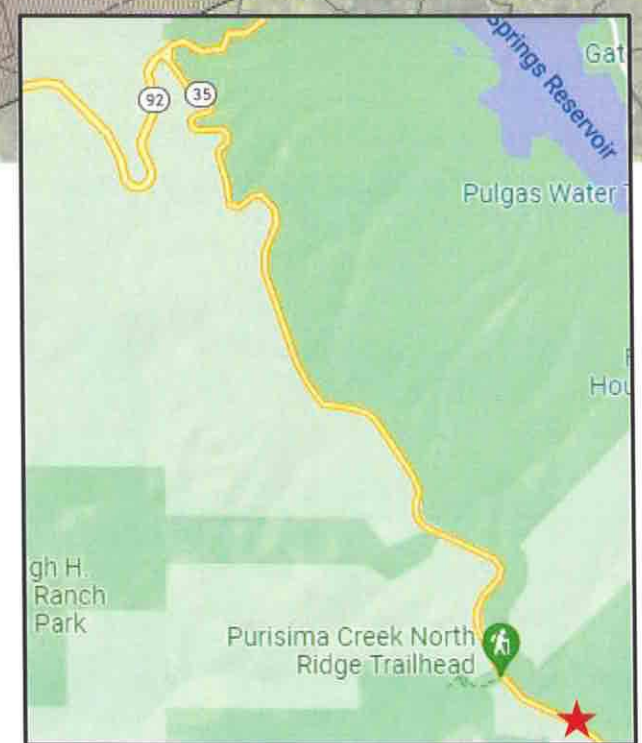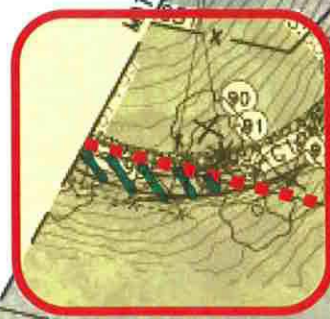

CITY AND COUNTY OF SAN FRANCISCO		
<b>PUBLIC UTILITIES COMMISSION</b>		
INFRASTRUCTURE DIVISION		
ENGINEERING MANAGEMENT BUREAU		
SOUTHERN SKYLINE BOULEVARD		
RIDGE TRAIL EXTENSION		
TRAIL PLAN AND PROFILE		
(STA S:87+00 TO STA S:96+00)		
CHECKED / APPROVED	DRAWN	
SECTION MANAGER	DESIGNED	
SCALE	AS SHOWN	DATE JULY 2021
APPROVED	APPROVED	
MANAGER, ENGINEERING MANAGEMENT BUREAU	MANAGER, NATURAL RESOURCES & LAND MGMT. DIV.	
PLAN NO. <b>C1-37</b>	DRAWING / FILE NO. <b>E-32932</b>	REVISION NO. <b>0</b>



# EXHIBIT A

