

prepared by:  
**Jorge Pardo Sculpture**  
fina@jorgepardosculpture.com  
500 North Rainbow Blvd.  
Suite 300  
Las Vegas, NV 89107



SHEET NOTES:  
  
NOT FOR CONSTRUCTION

Site Plan

VN-BRT  
Artworks

02.14.2019  
1 OF 9 SHEETS  
SCALE VARIES

A1.1

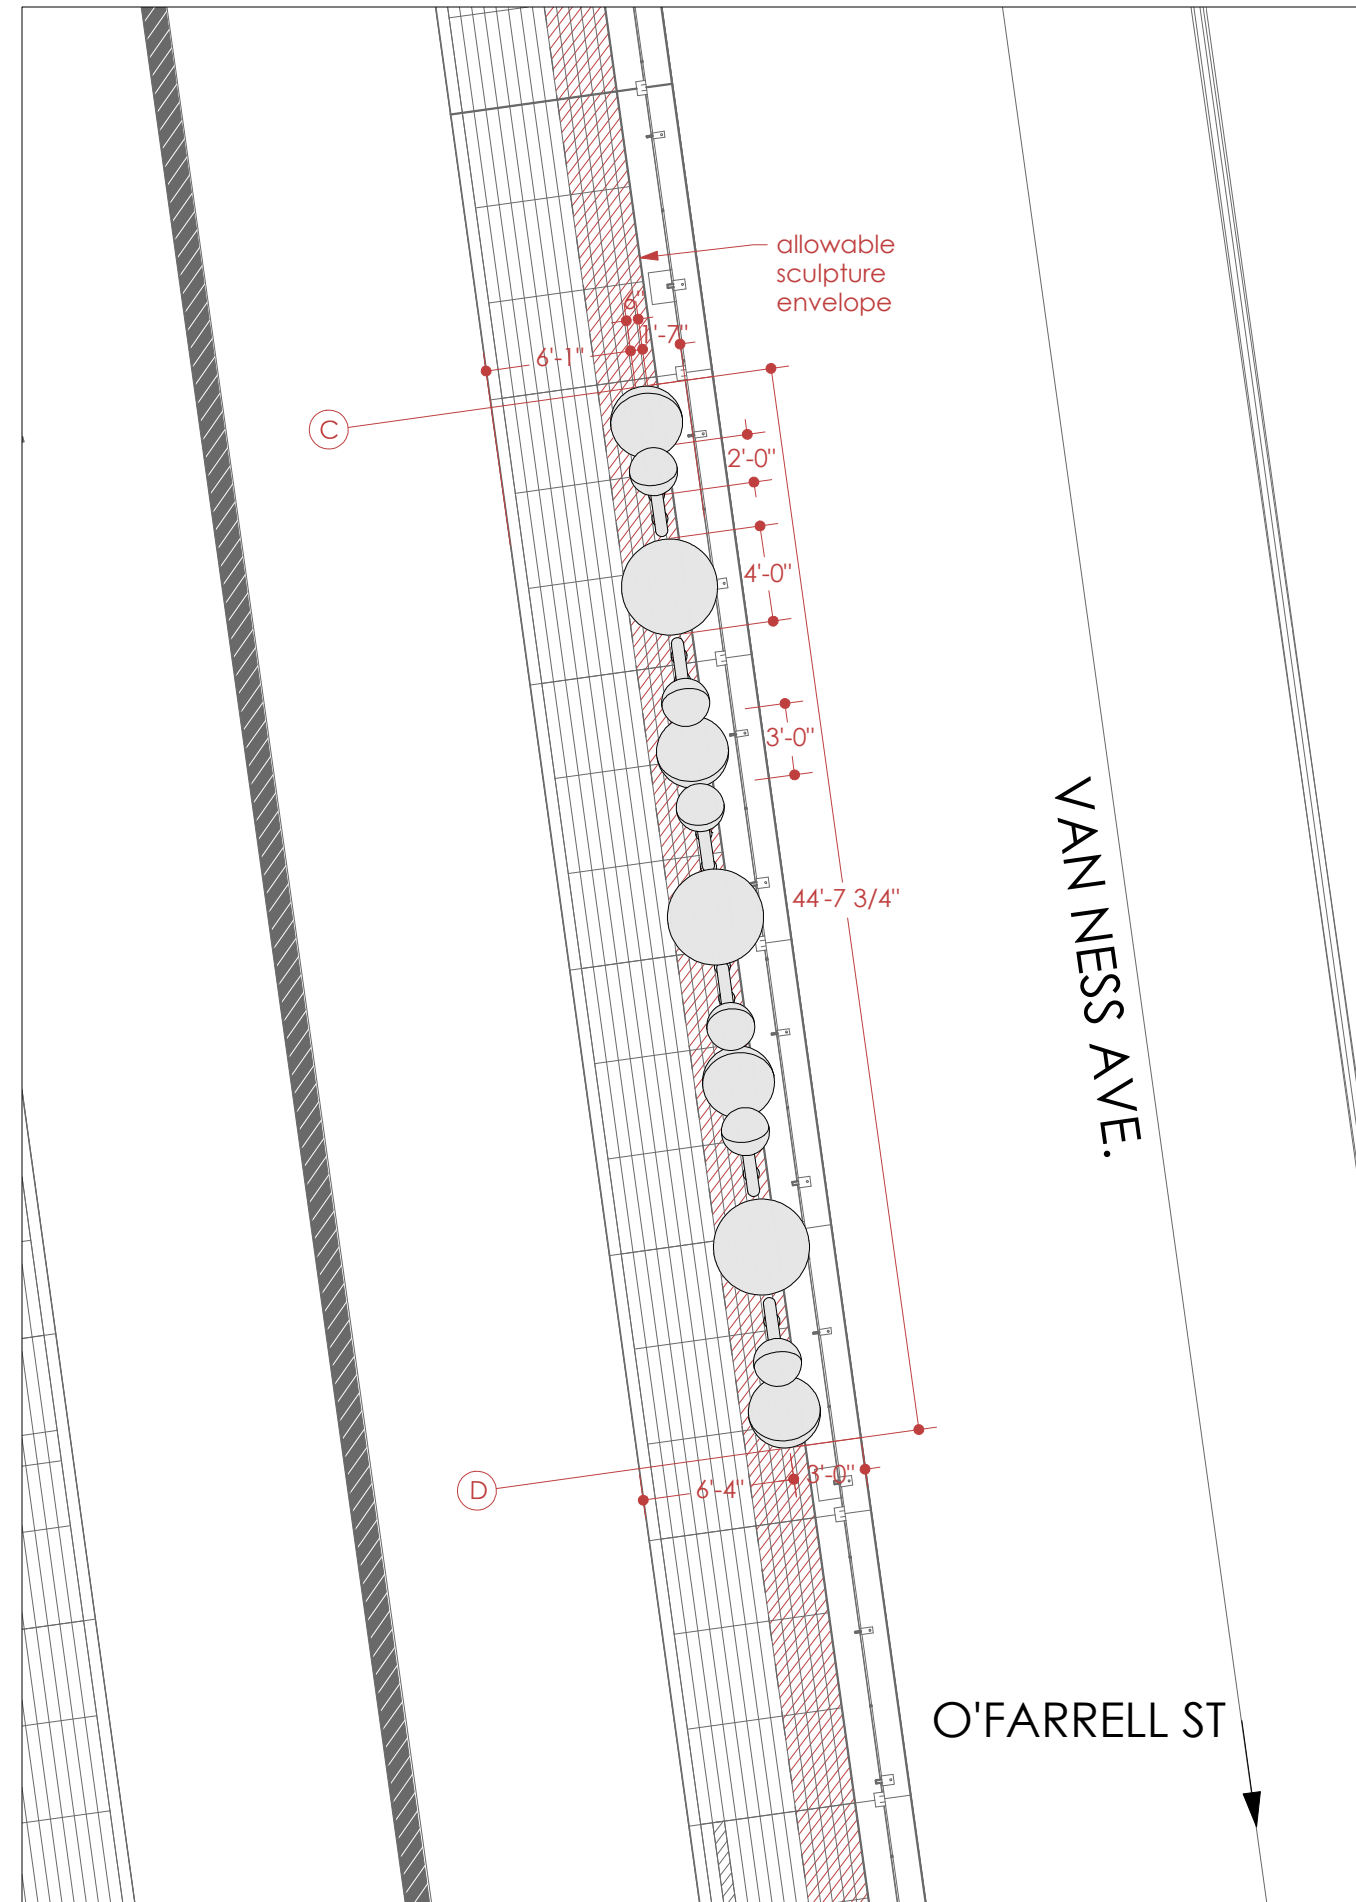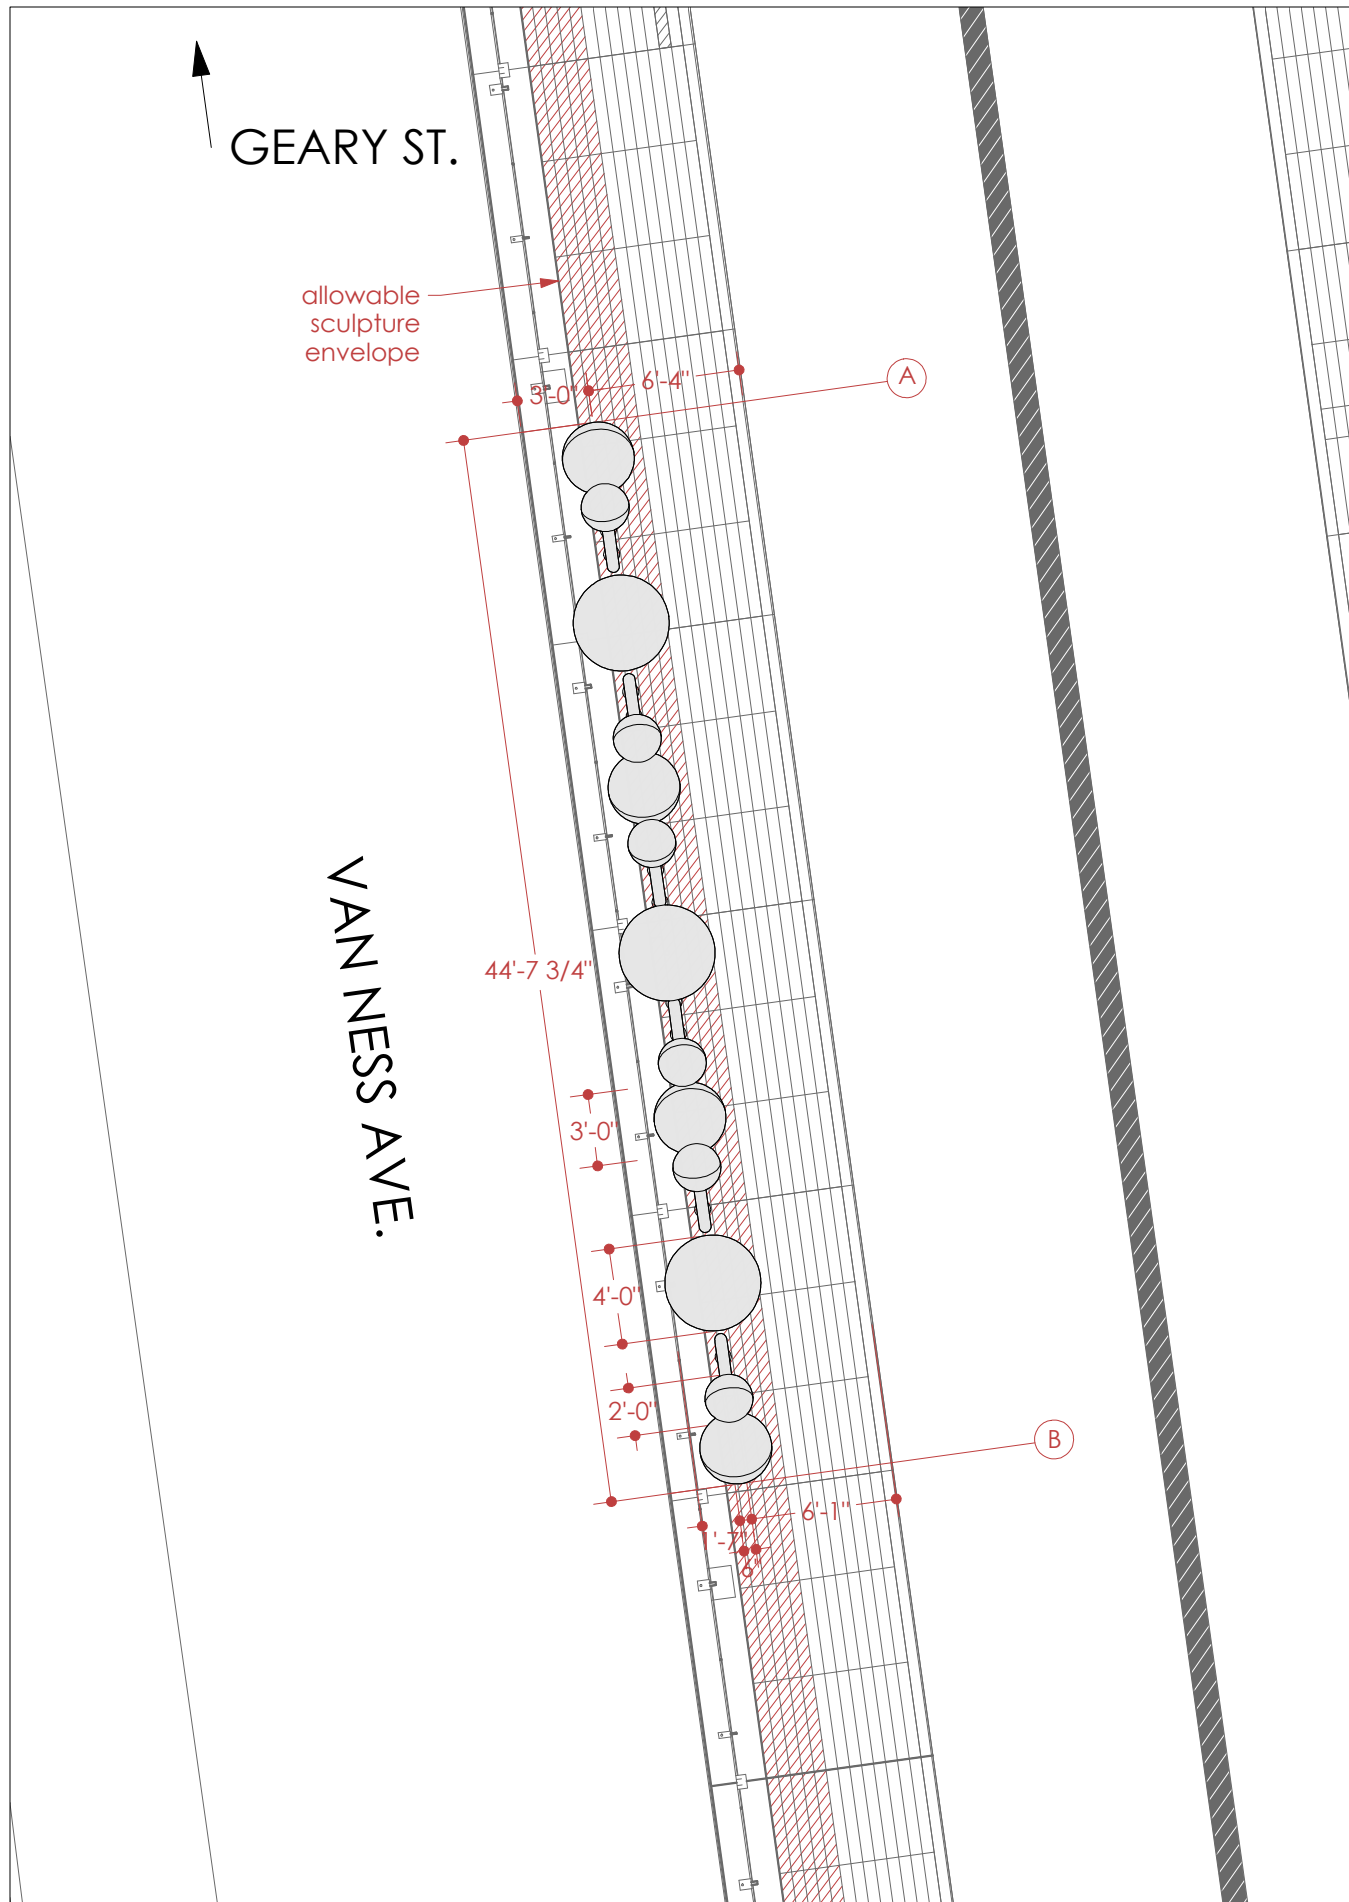

prepared by:  
**Jorge Pardo Sculpture**  
 fina@jorgepardosculpture.com  
 500 North Rainbow Blvd.  
 Suite 300  
 Las Vegas, NV 89107

SHEET NOTES:

NOT FOR CONSTRUCTION

Plan


**VN-BRT Artworks**

02.14.2019  
 2 OF 9 SHEETS  
 SCALE 1/8" = 1'


**A2.1**

West Platform: Plan  
 SCALE 1/8" = 1'

East Platform: Plan  
 SCALE 1/8" = 1'

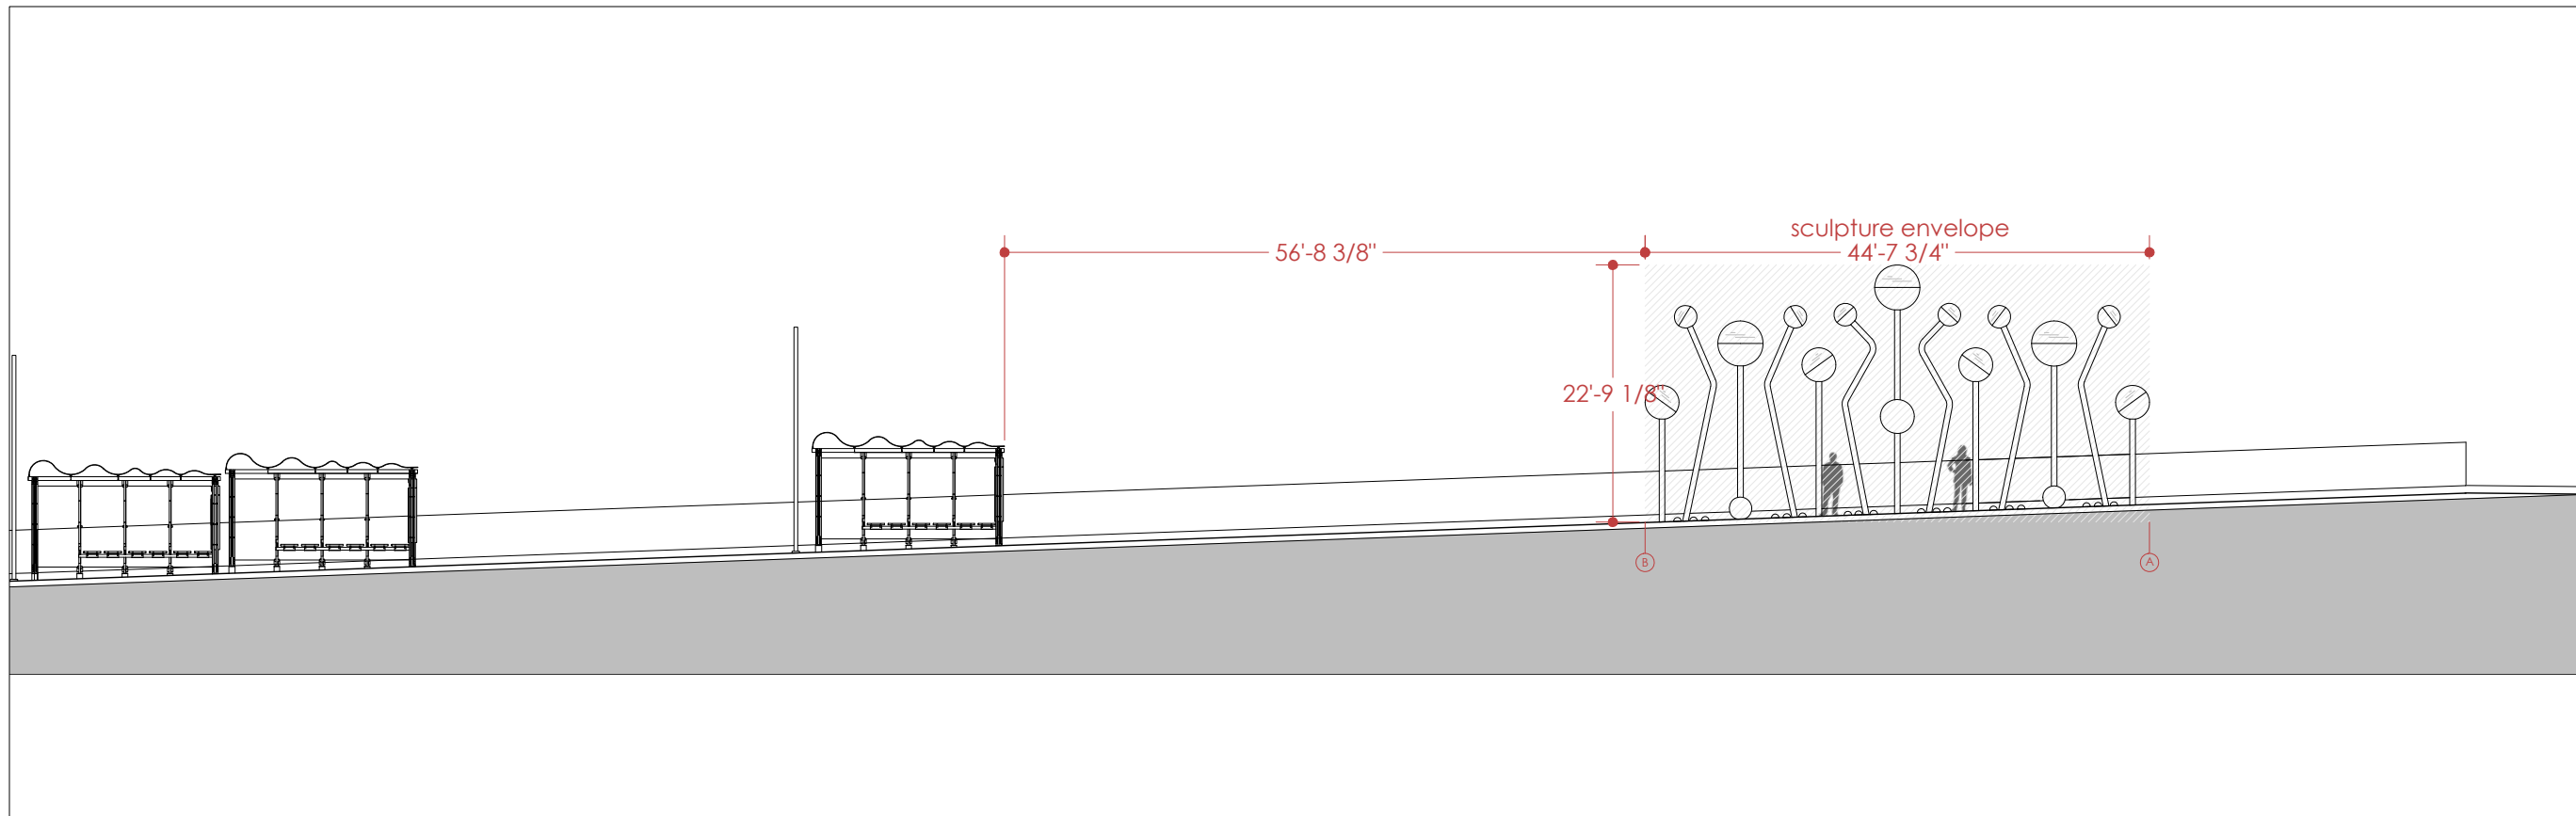

2 West Platform: Front Elevation  
SCALE 1/16" = 1'

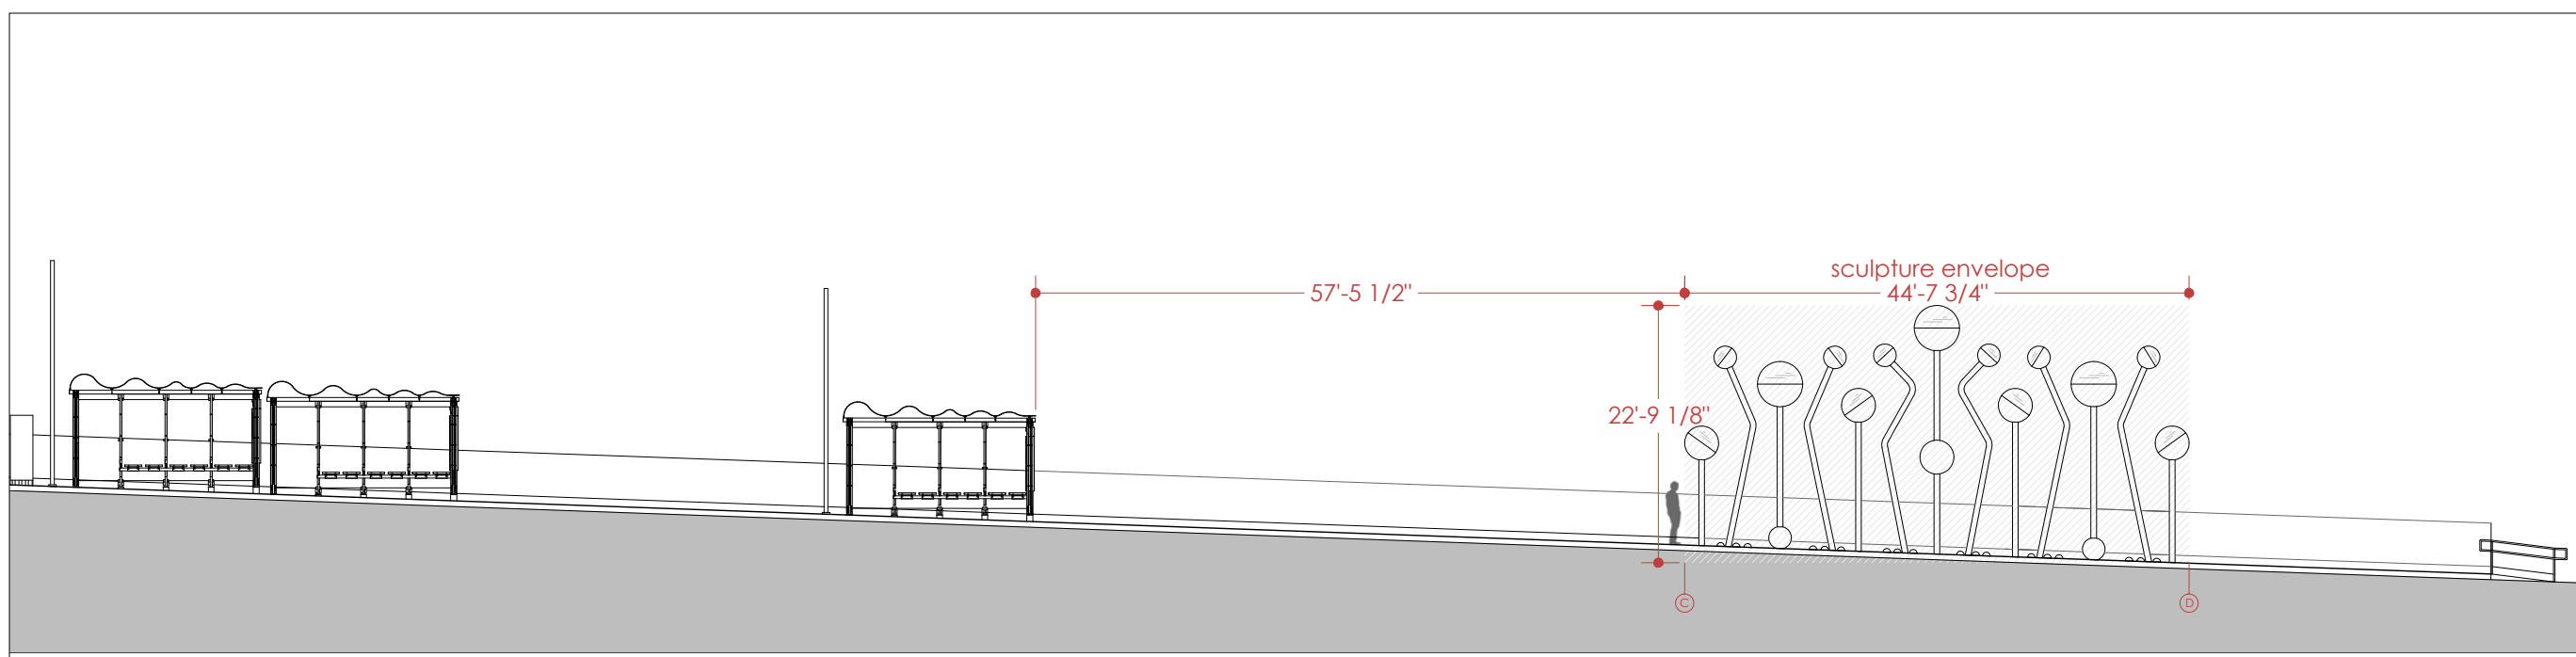

2 East Platform: Front Elevation  
SCALE 1/16" = 1'

prepared by:  
**Jorge Pardo Sculpture**  
fina@jorgepardosculpture.com  
500 North Rainbow Blvd.  
Suite 300  
Las Vegas, NV 89107


SHEET NOTES:  
  
NOT FOR CONSTRUCTION

## Elevations


### VN-BRT Artworks

02.14. 2019  
3 OF 9 SHEETS  
SCALE 1/16" = 1'


# A3.1

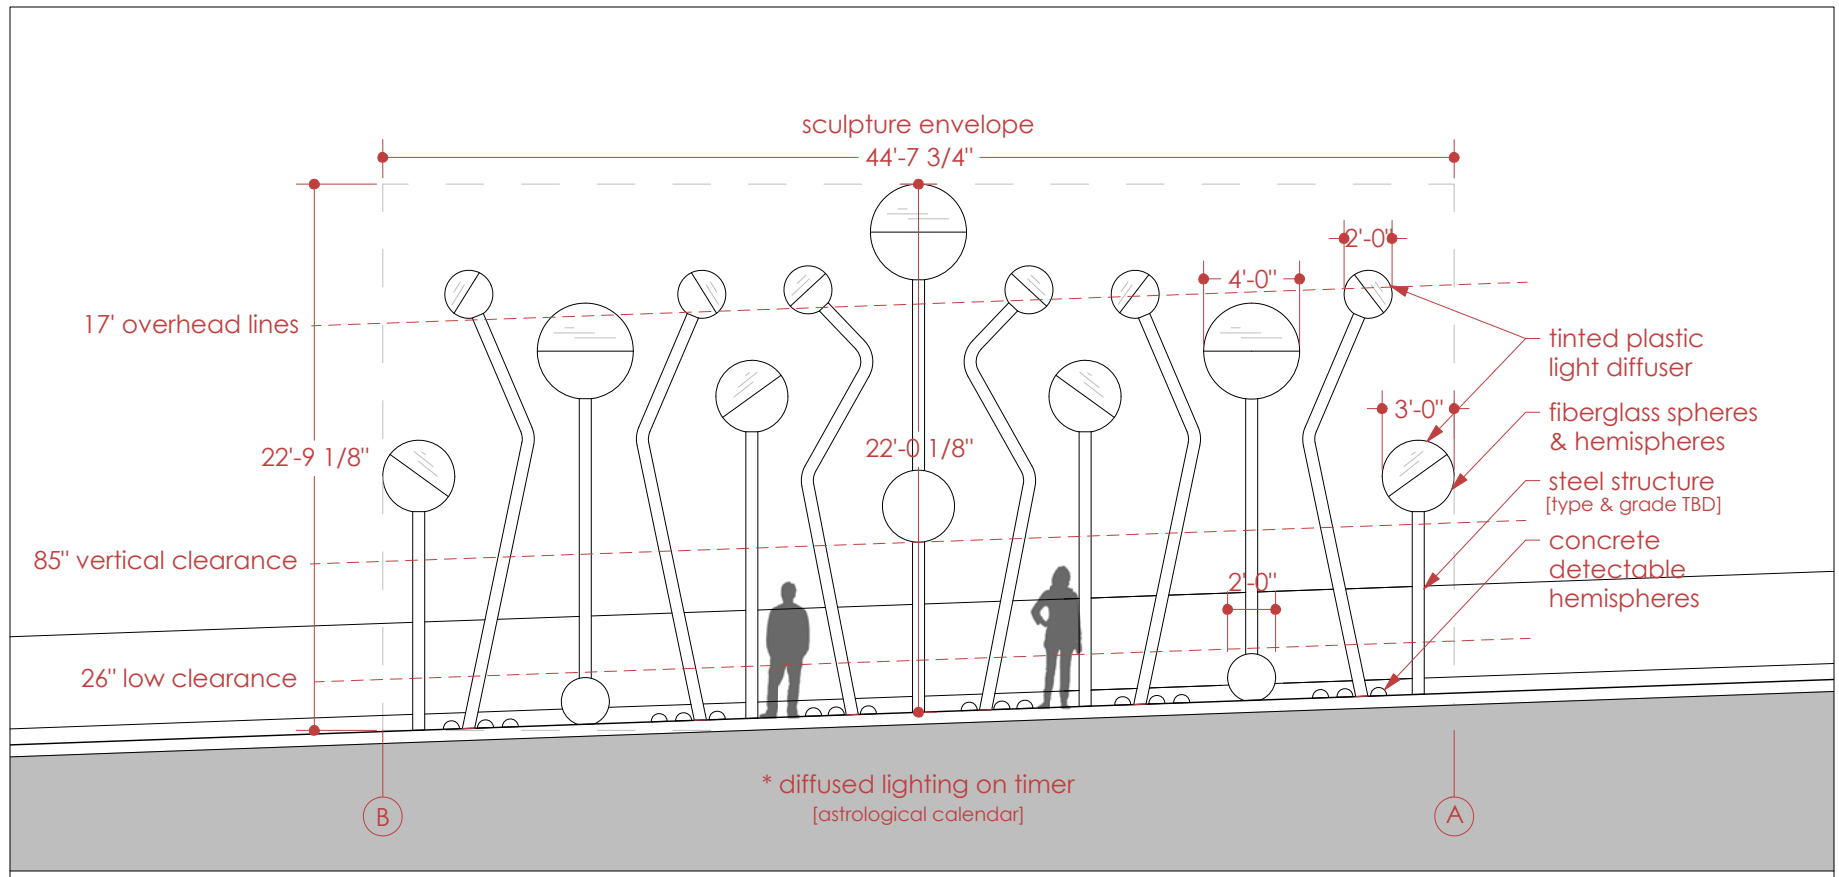


**1** West Platform: Front Elevation  
SCALE 1/8" = 1'

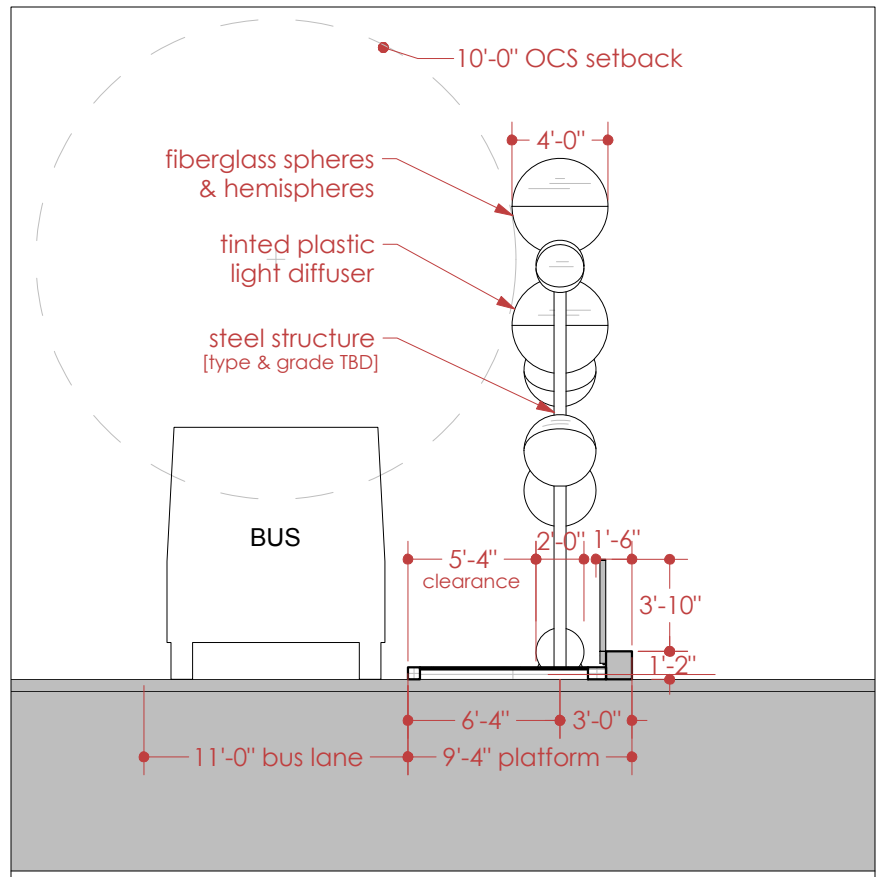

**A-B** West Platform: Side Elevation  
SCALE 1/8" = 1'

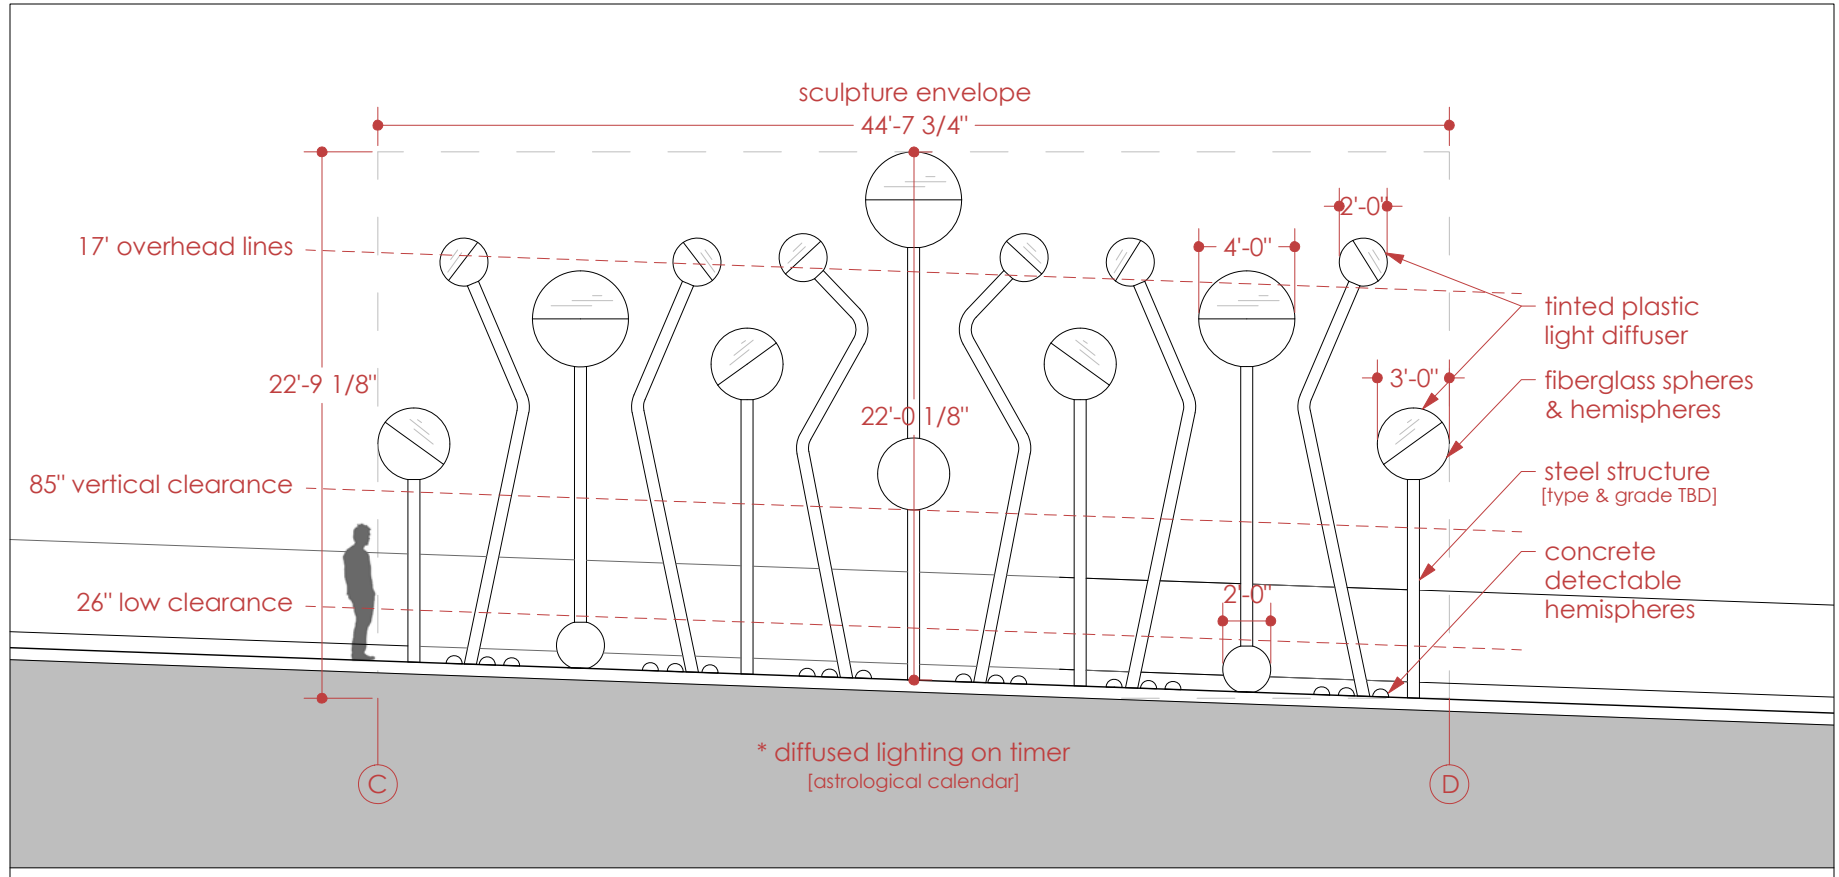

**2** East Platform: Front Elevation  
SCALE 1/8" = 1'

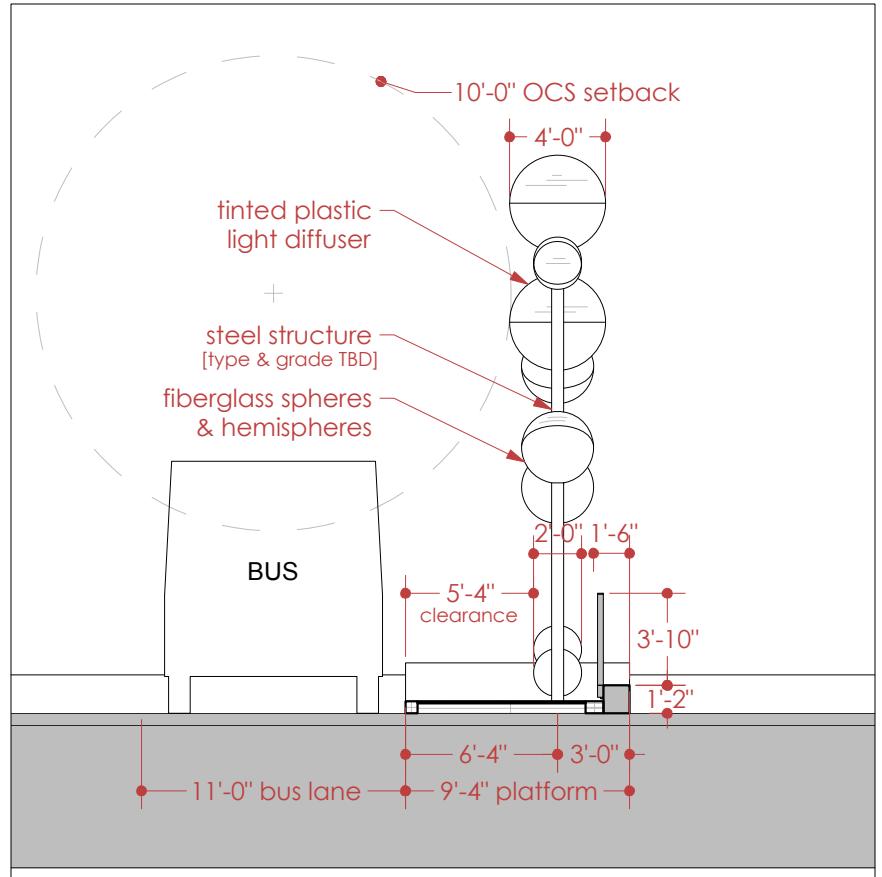

**D-C** East Platform: Side Elevation  
SCALE 1/8" = 1'

prepared by:  
**Jorge Pardo Sculpture**  
fina@jorgepardosculpture.com  
500 North Rainbow Blvd.  
Suite 300  
Las Vegas, NV 89107



SHEET NOTES:  
  
NOT FOR CONSTRUCTION

Elevations

VN-BRT Artworks

02.14. 2019  
4 OF 9 SHEETS  
SCALE 1/8" = 1'

A3.2

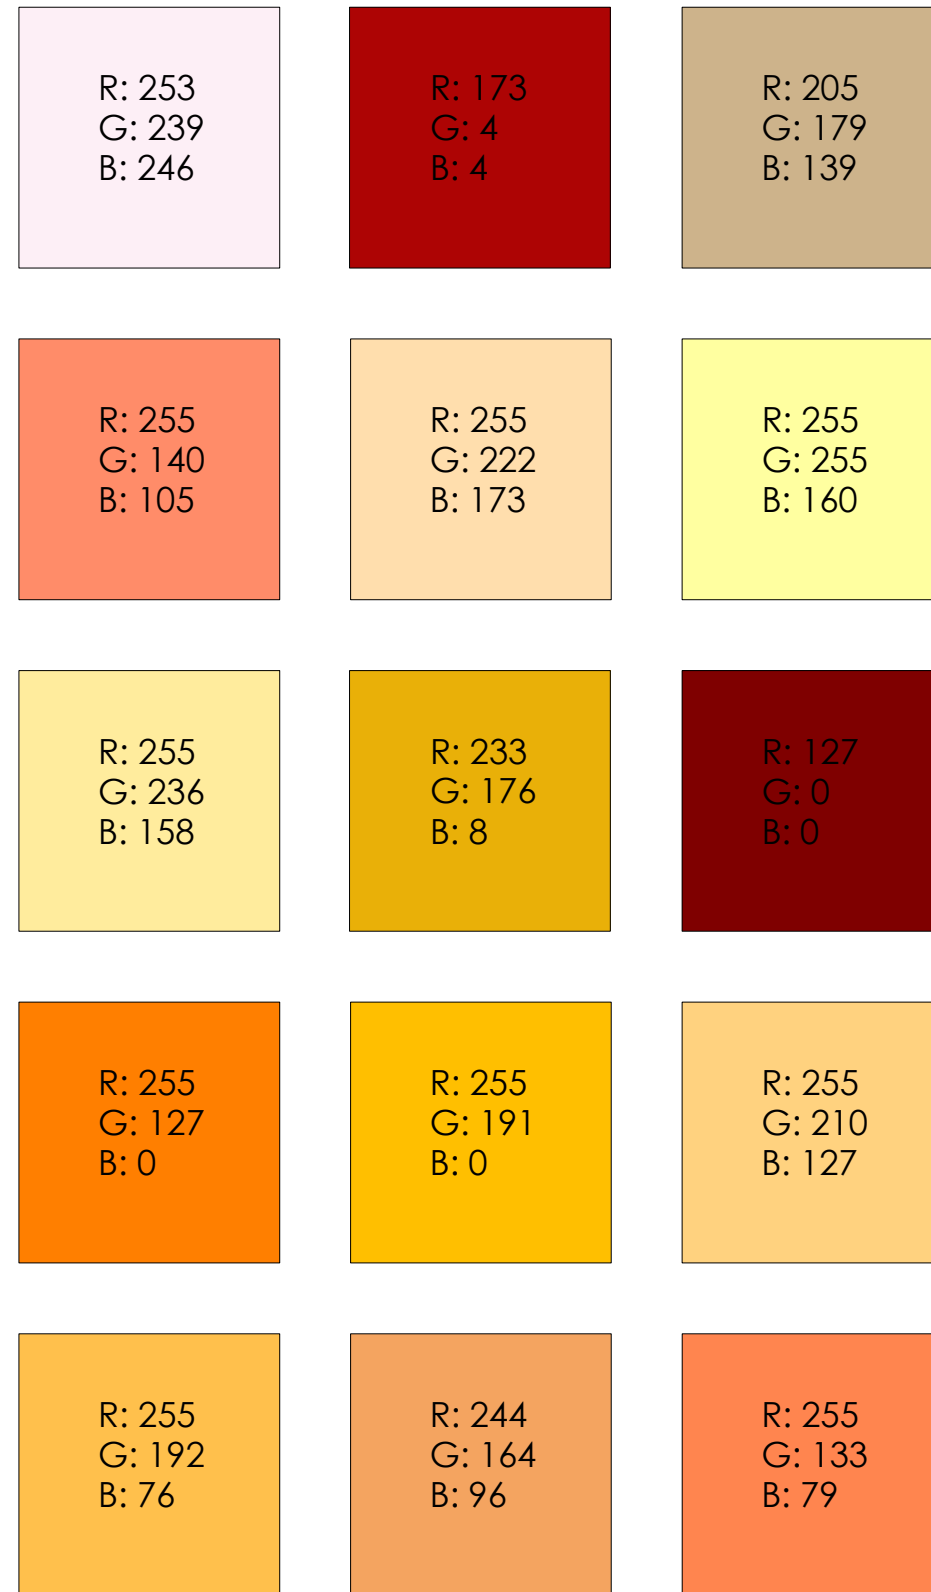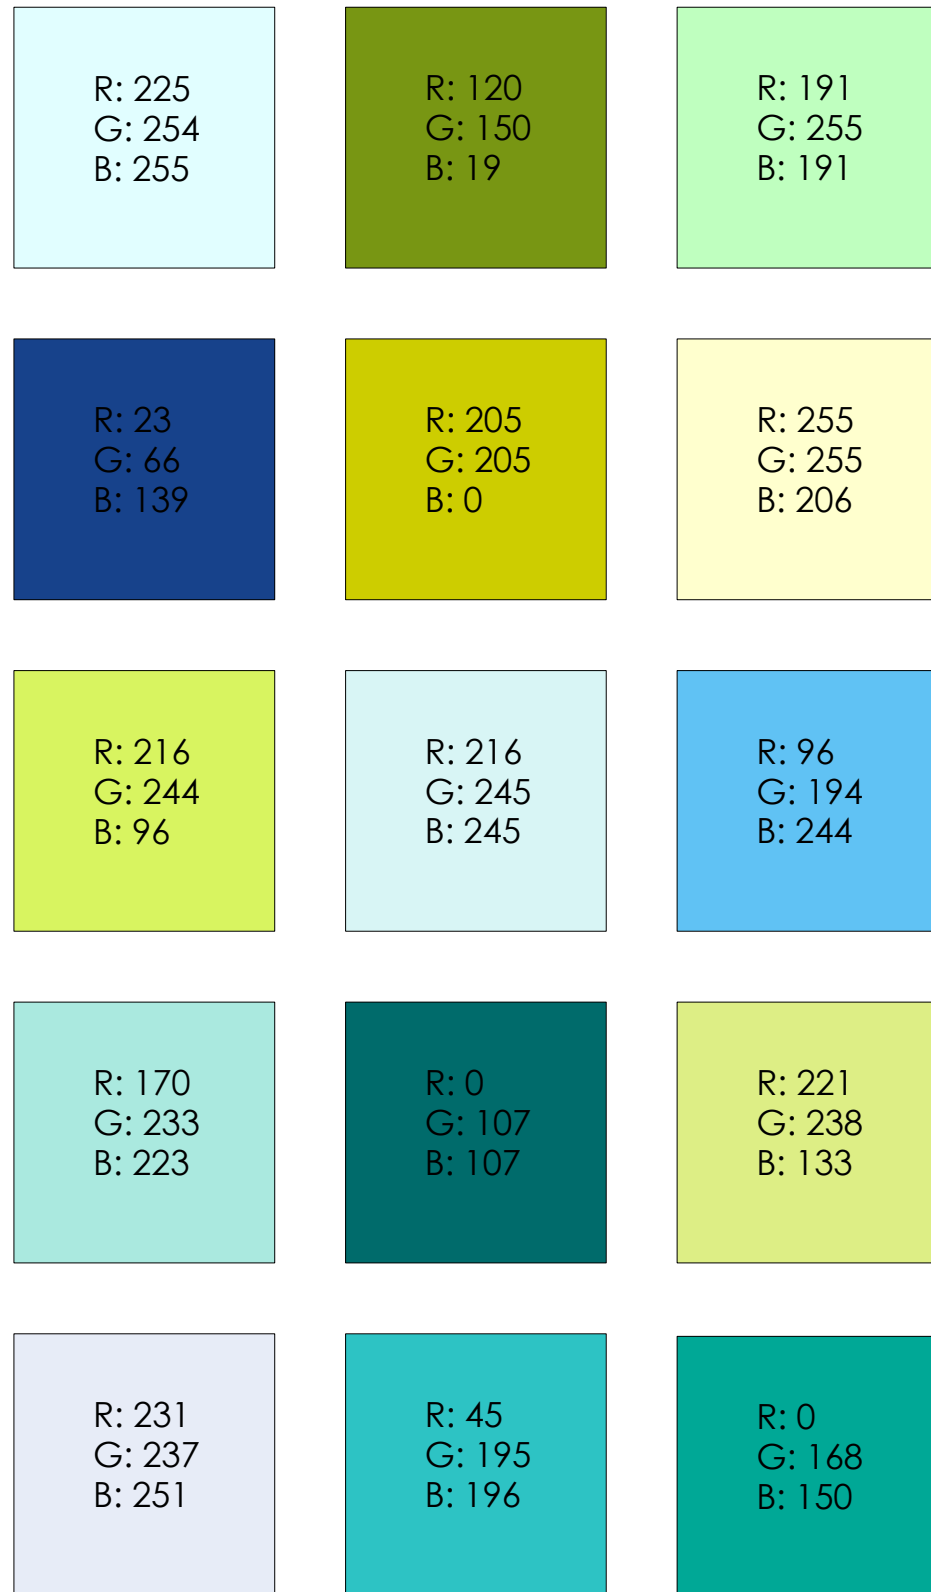

prepared by:  
**Jorge Pardo Sculpture**  
 fina@jorgepardosculpture.com  
 500 North Rainbow Blvd.  
 Suite 300  
 Las Vegas, NV 89107

SHEET NOTES:

NOT FOR CONSTRUCTION

## Color Palette

## VN-BRT Artworks

02.14.2019




5 OF 9 SHEETS

SCALE / NTS

# A6.1

West Platform: Cool Color Palette

East Platform: Warm Color Palette

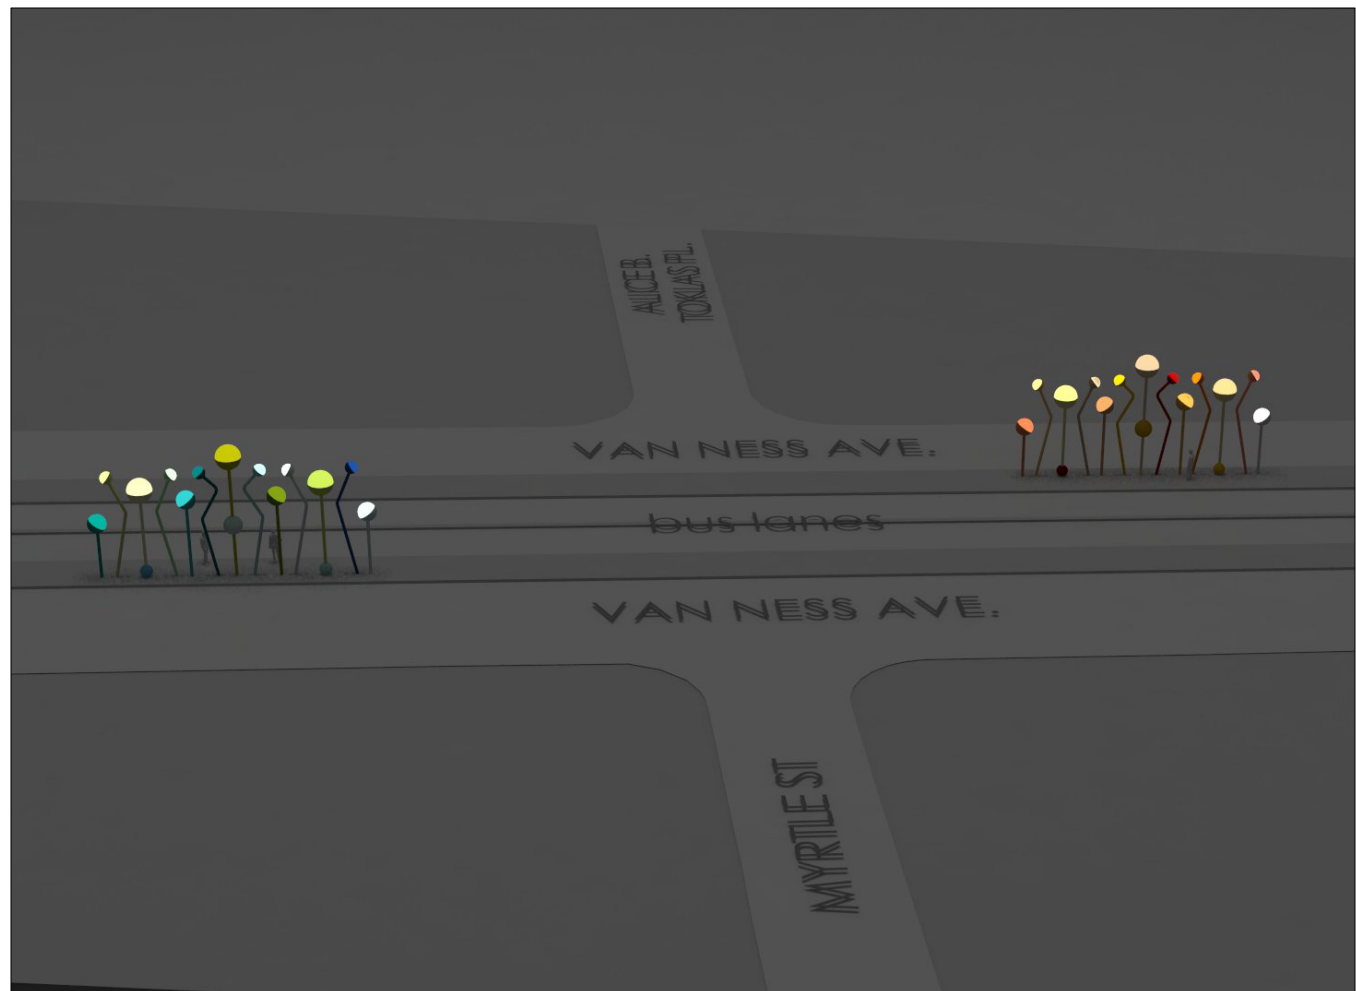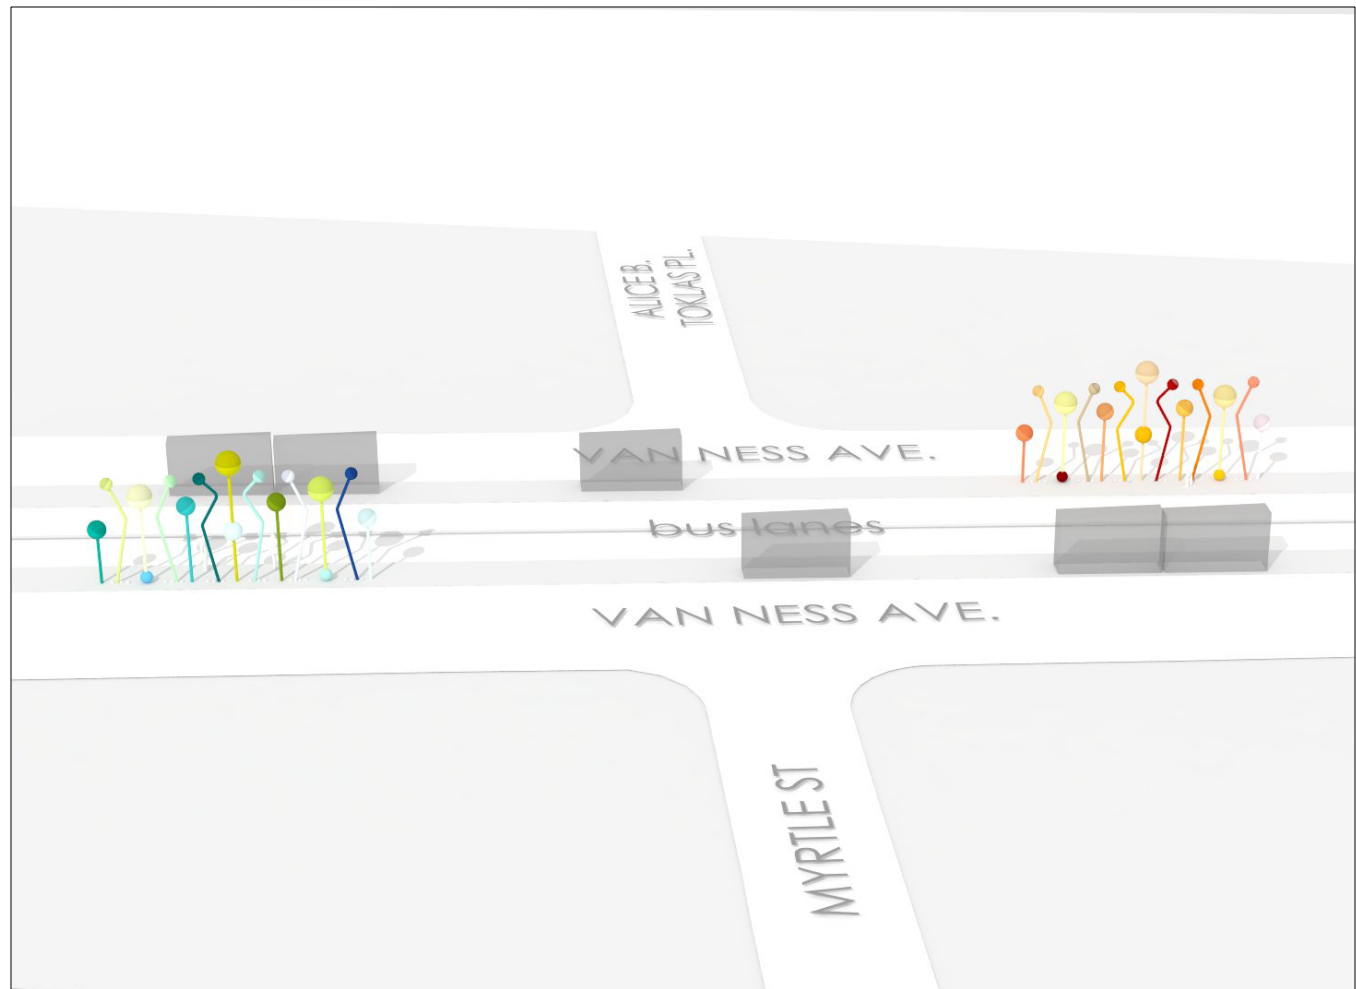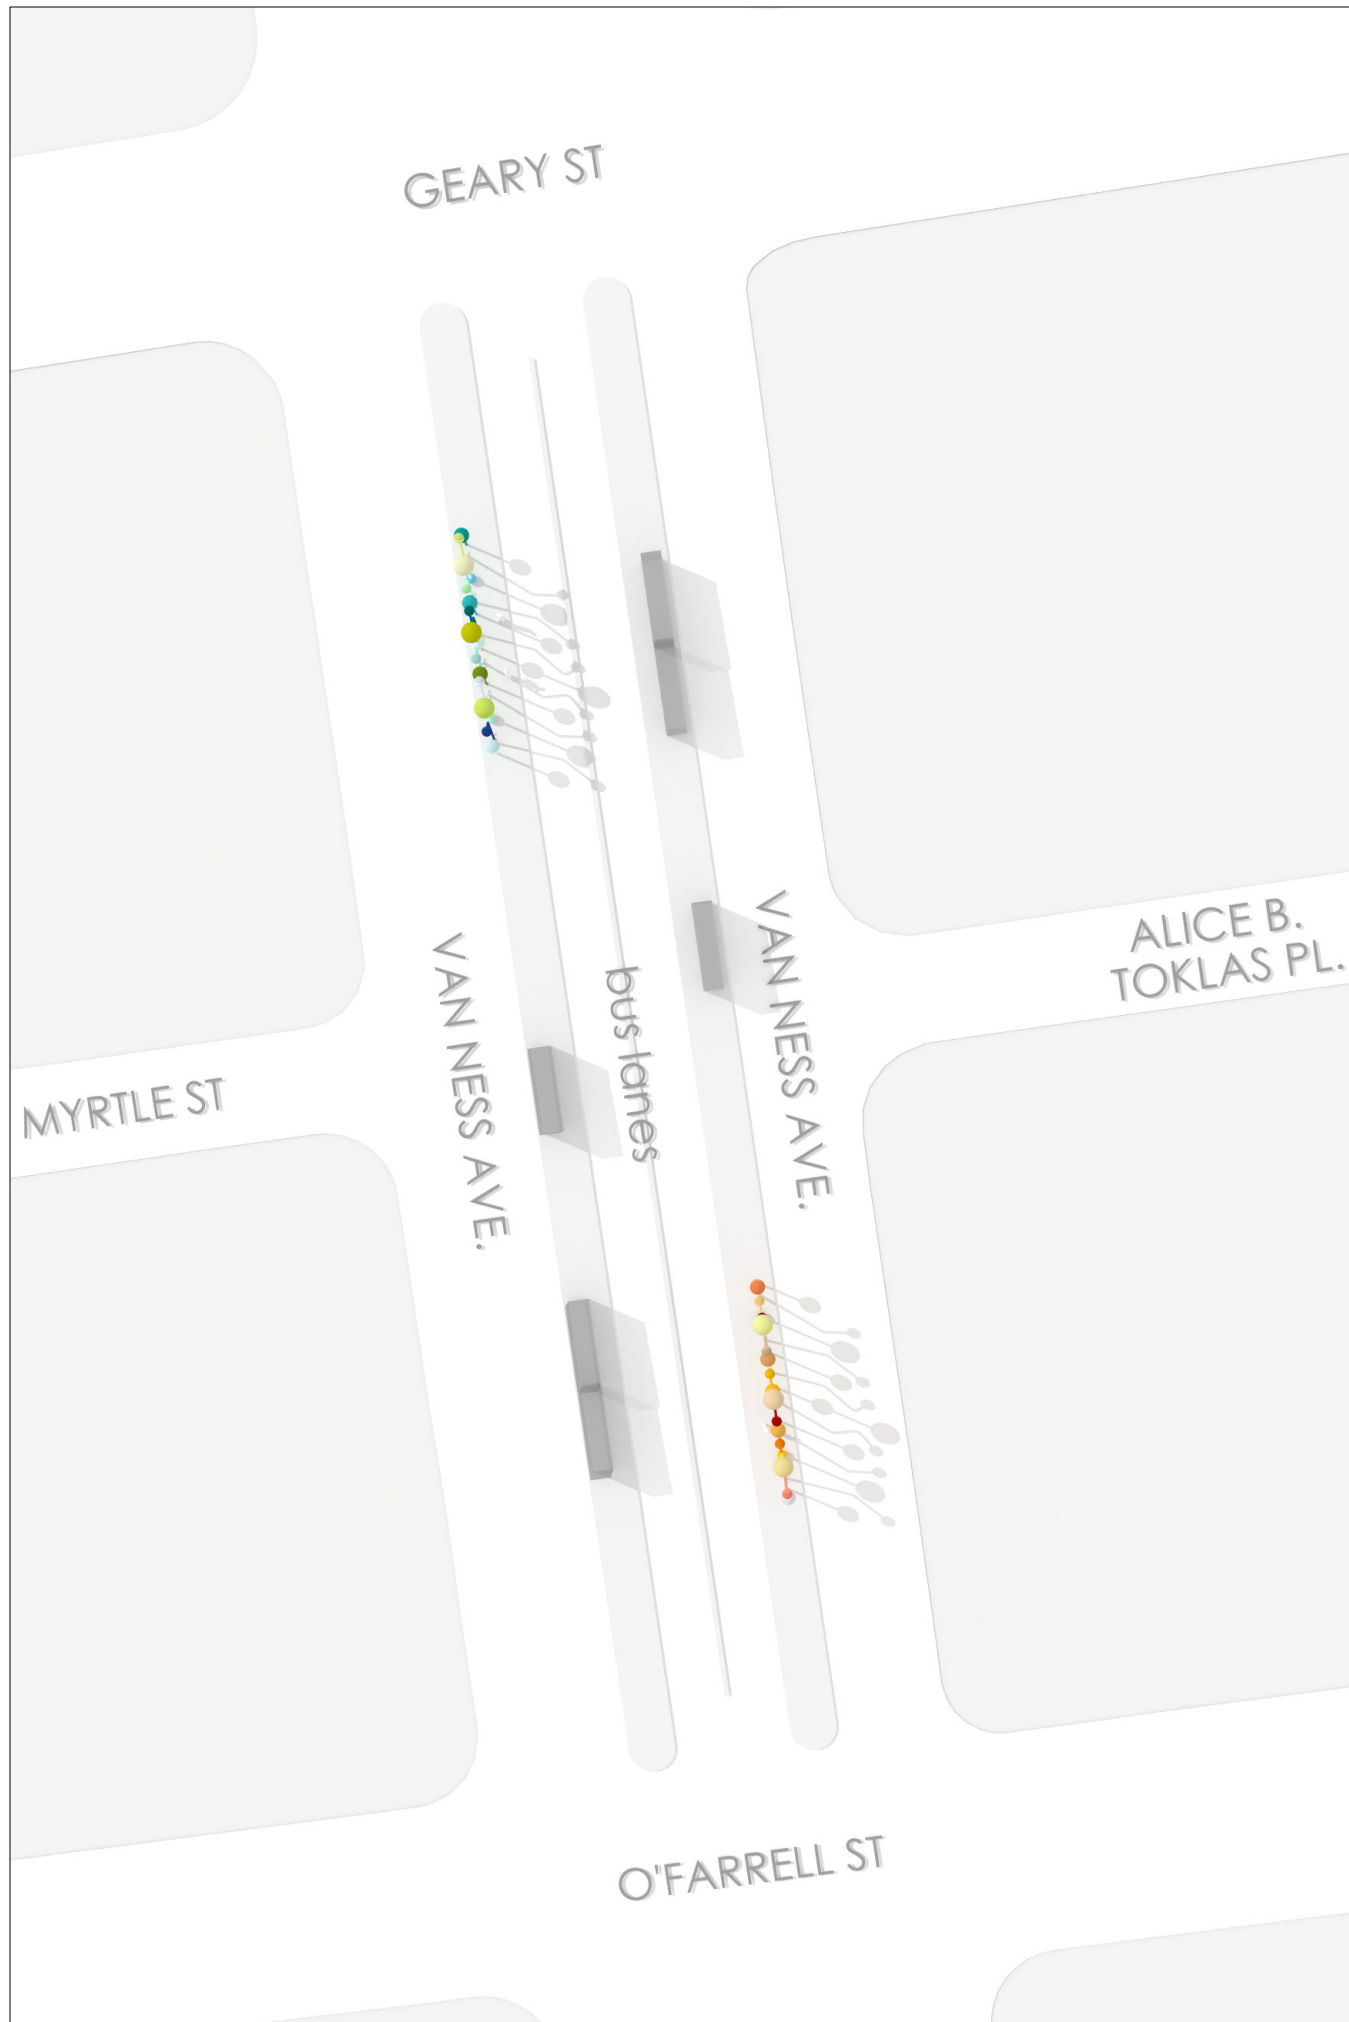

prepared by:  
**Jorge Pardo Sculpture**

fina@jorgepardosculpture.com  
 500 North Rainbow Blvd.  
 Suite 300  
 Las Vegas, NV 89107

SHEET NOTES:

NOT FOR CONSTRUCTION

### 3D Views


### VN-BRT Artworks

02.14. 2019

6 OF 9 SHEETS

SCALE / NTS

# A6.2


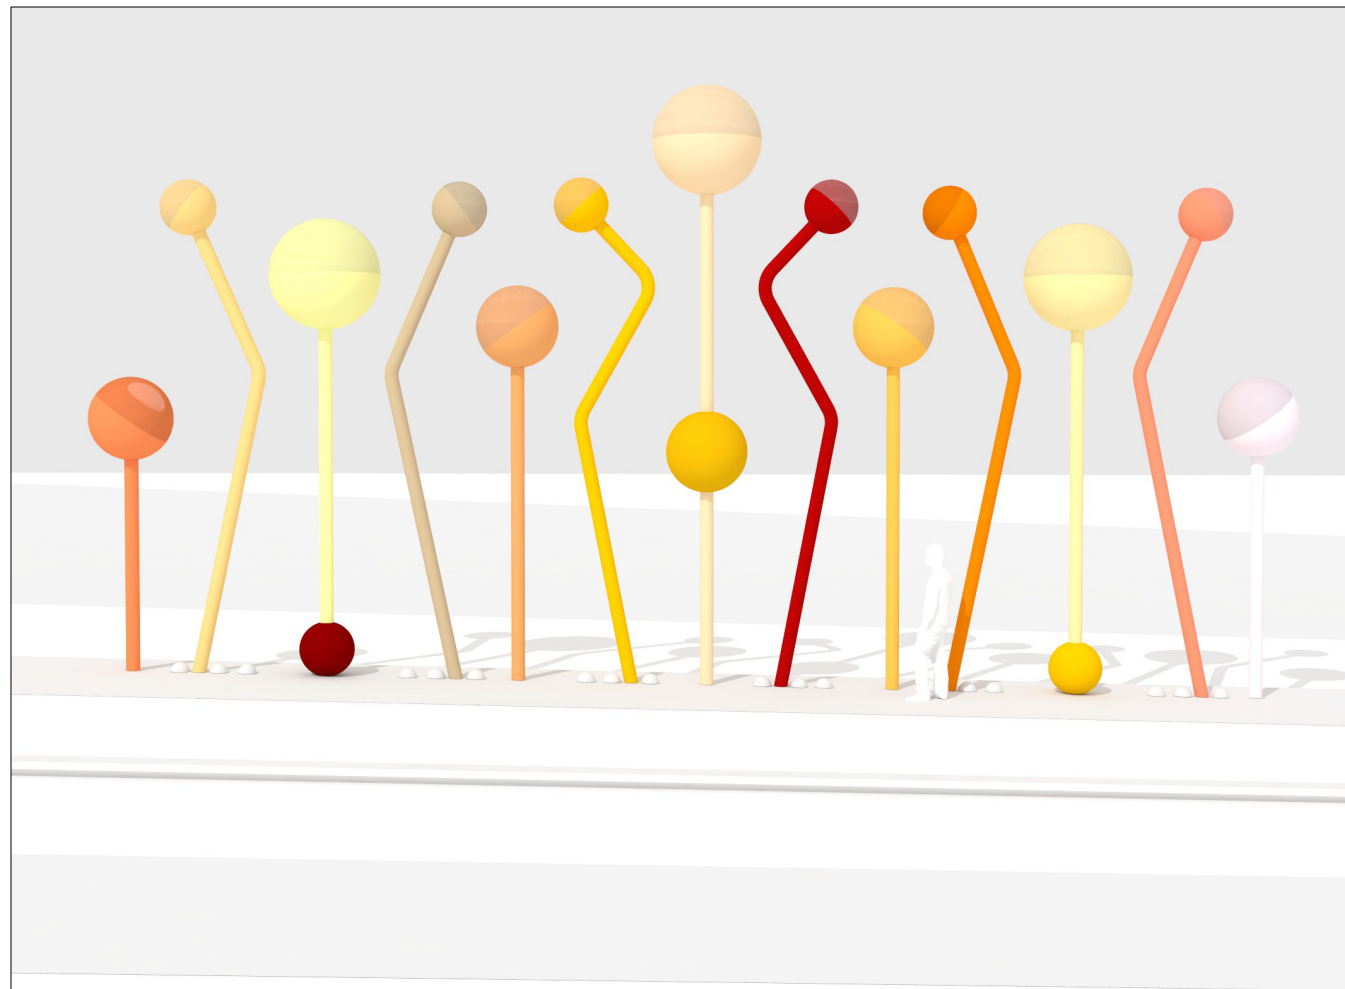


prepared by:  
**Jorge Pardo Sculpture**  
fina@jorgepardosculpture.com  
500 North Rainbow Blvd.  
Suite 300  
Las Vegas, NV 89107

SHEET NOTES:

NOT FOR CONSTRUCTION

3D Views

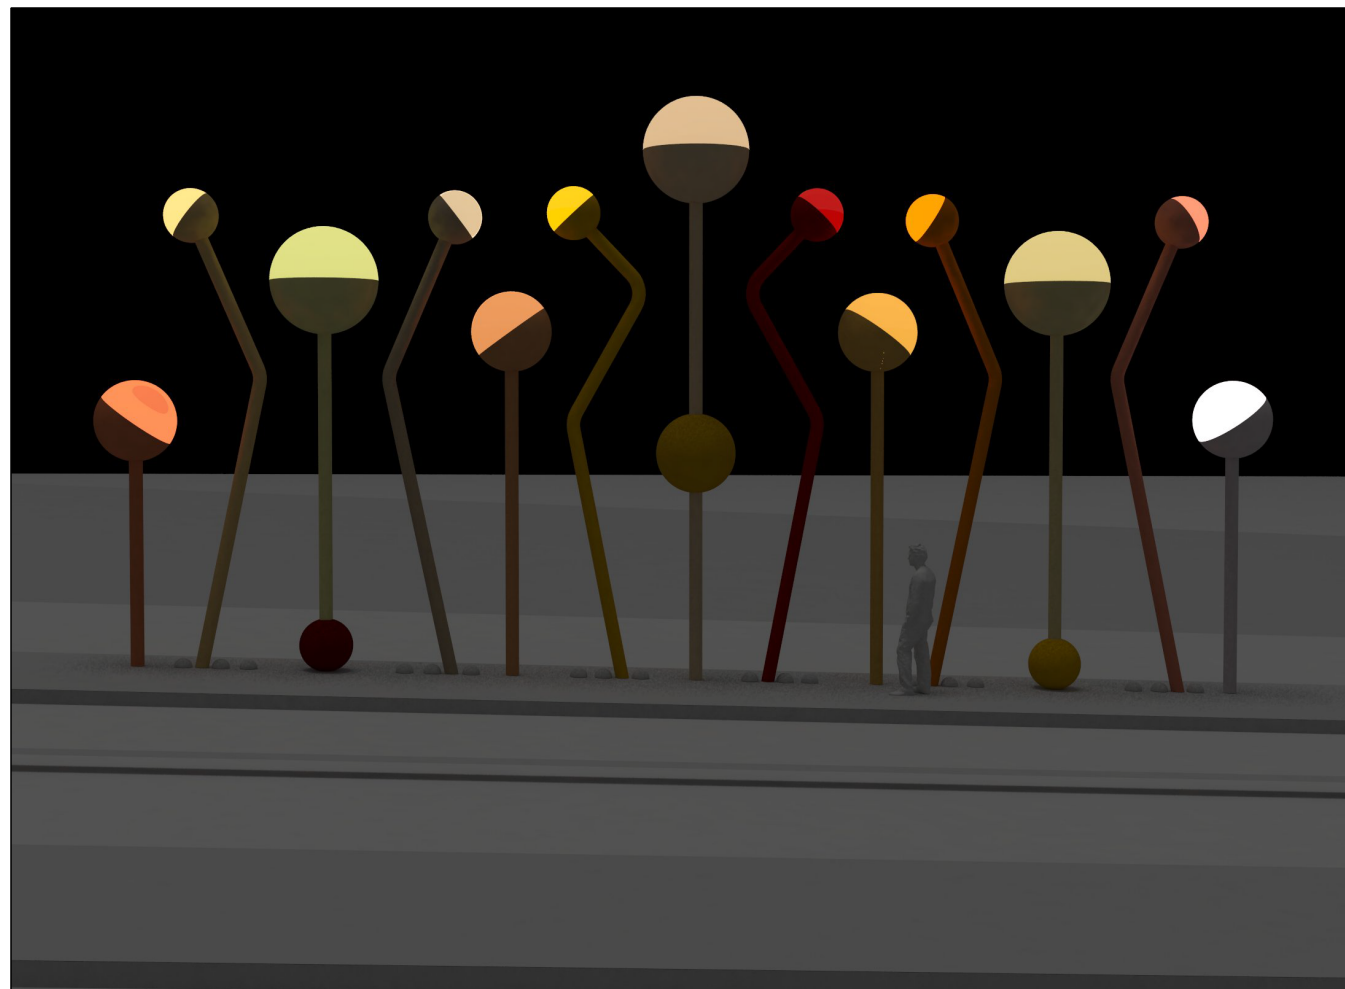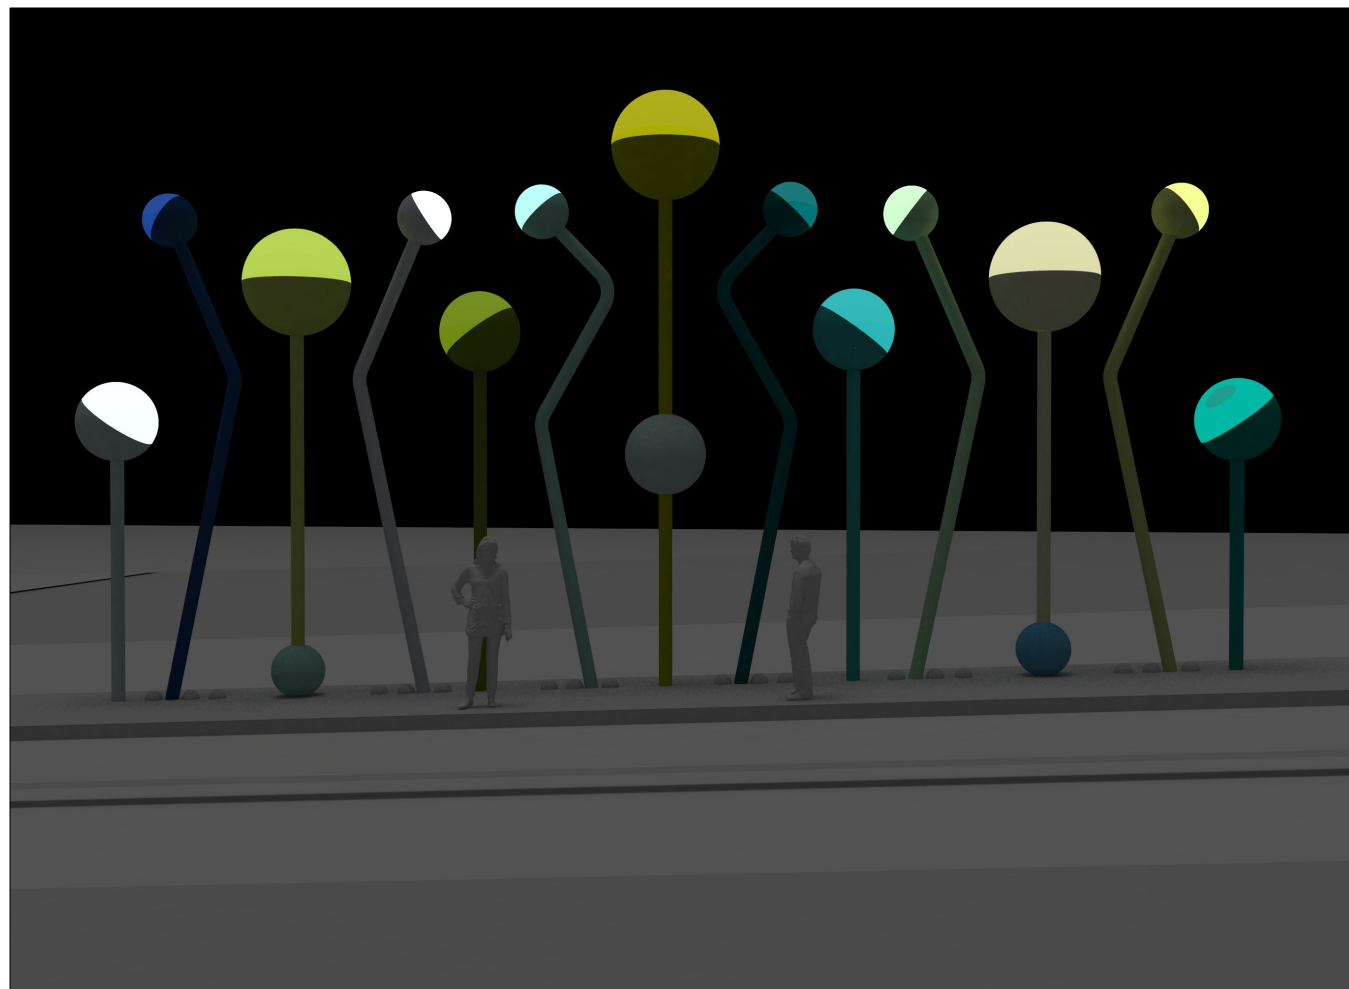


VN-BRT  
Artworks

02.14. 2019

7 OF 9 SHEETS

SCALE / NTS

A6.3

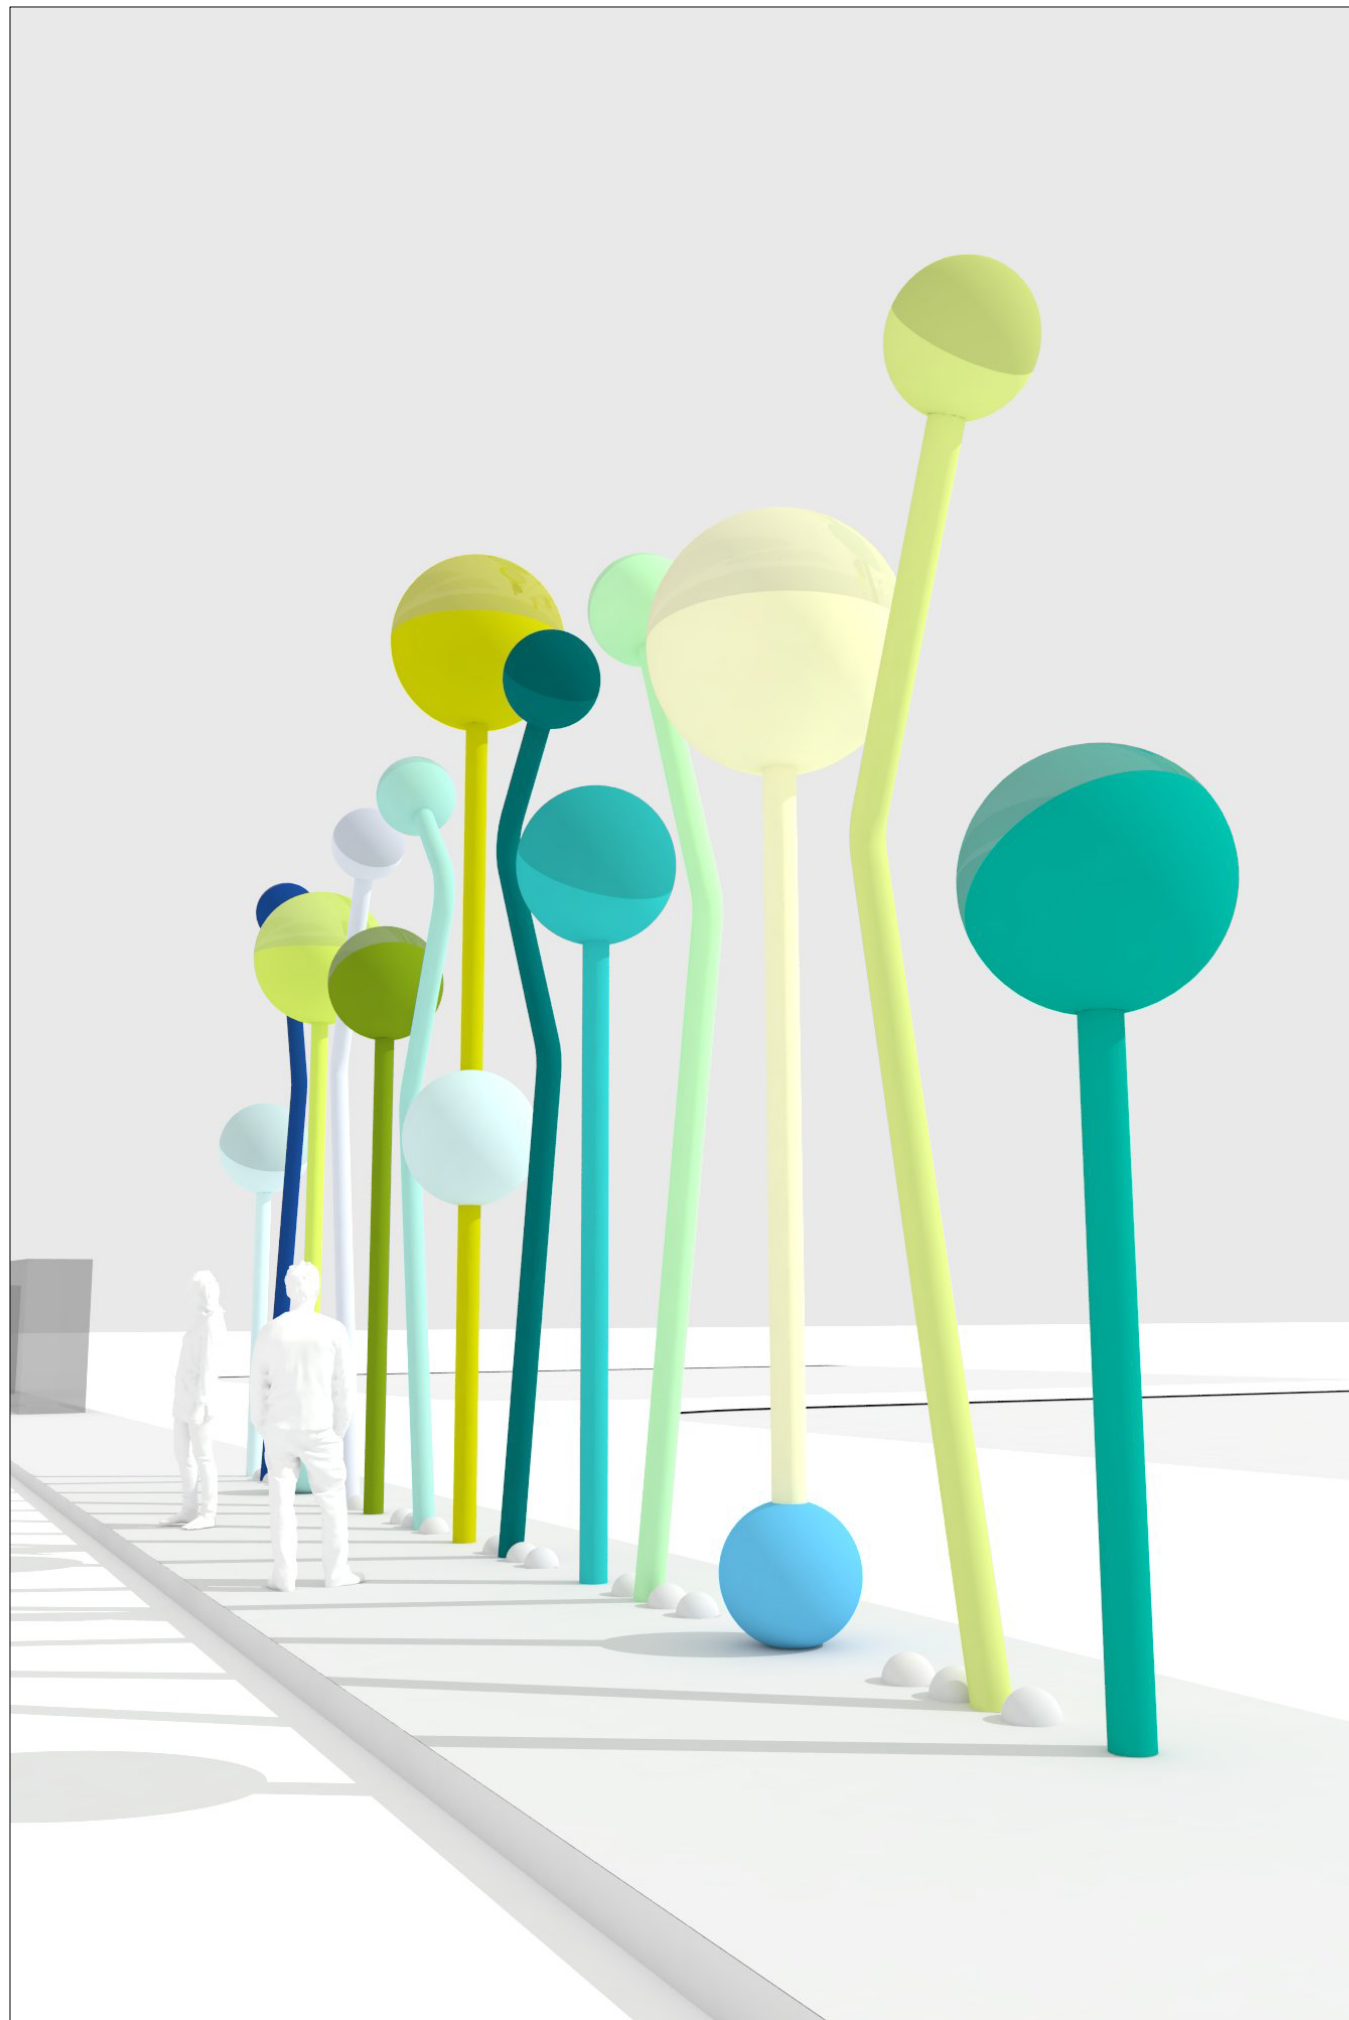

prepared by:

**Jorge  
Pardo  
Sculpture**

fina@jorgepardosculpture.com

500 North Rainbow Blvd.  
Suite 300  
Las Vegas, NV 89107

SHEET NOTES:

NOT FOR CONSTRUCTION

3D Views

**VN-BRT  
Artworks**



02.14. 2019

8 OF 9 SHEETS

SCALE / NTS

**A6.4**



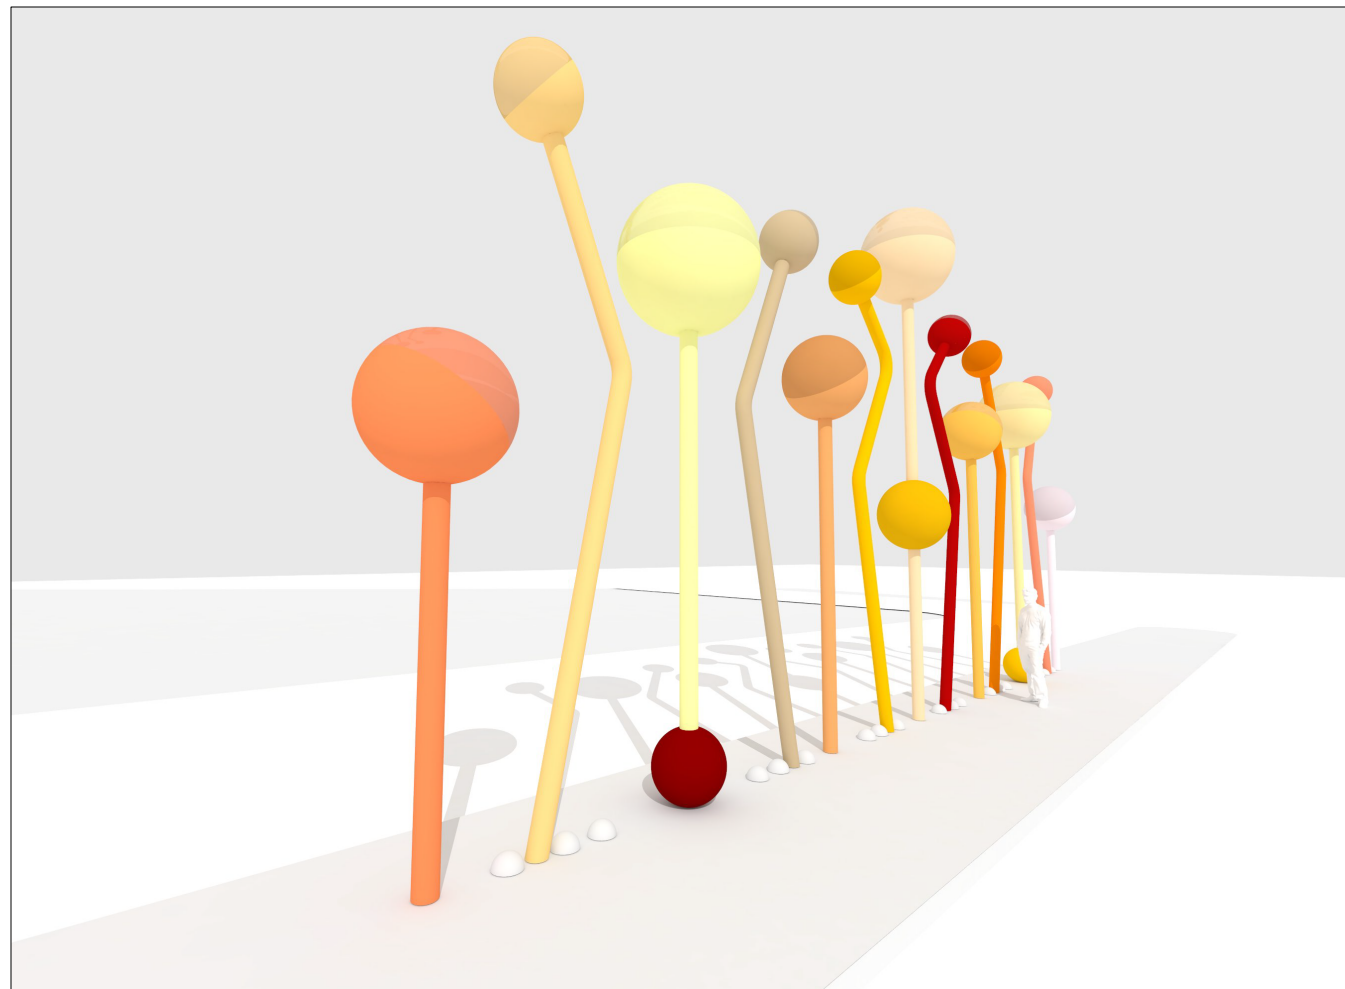
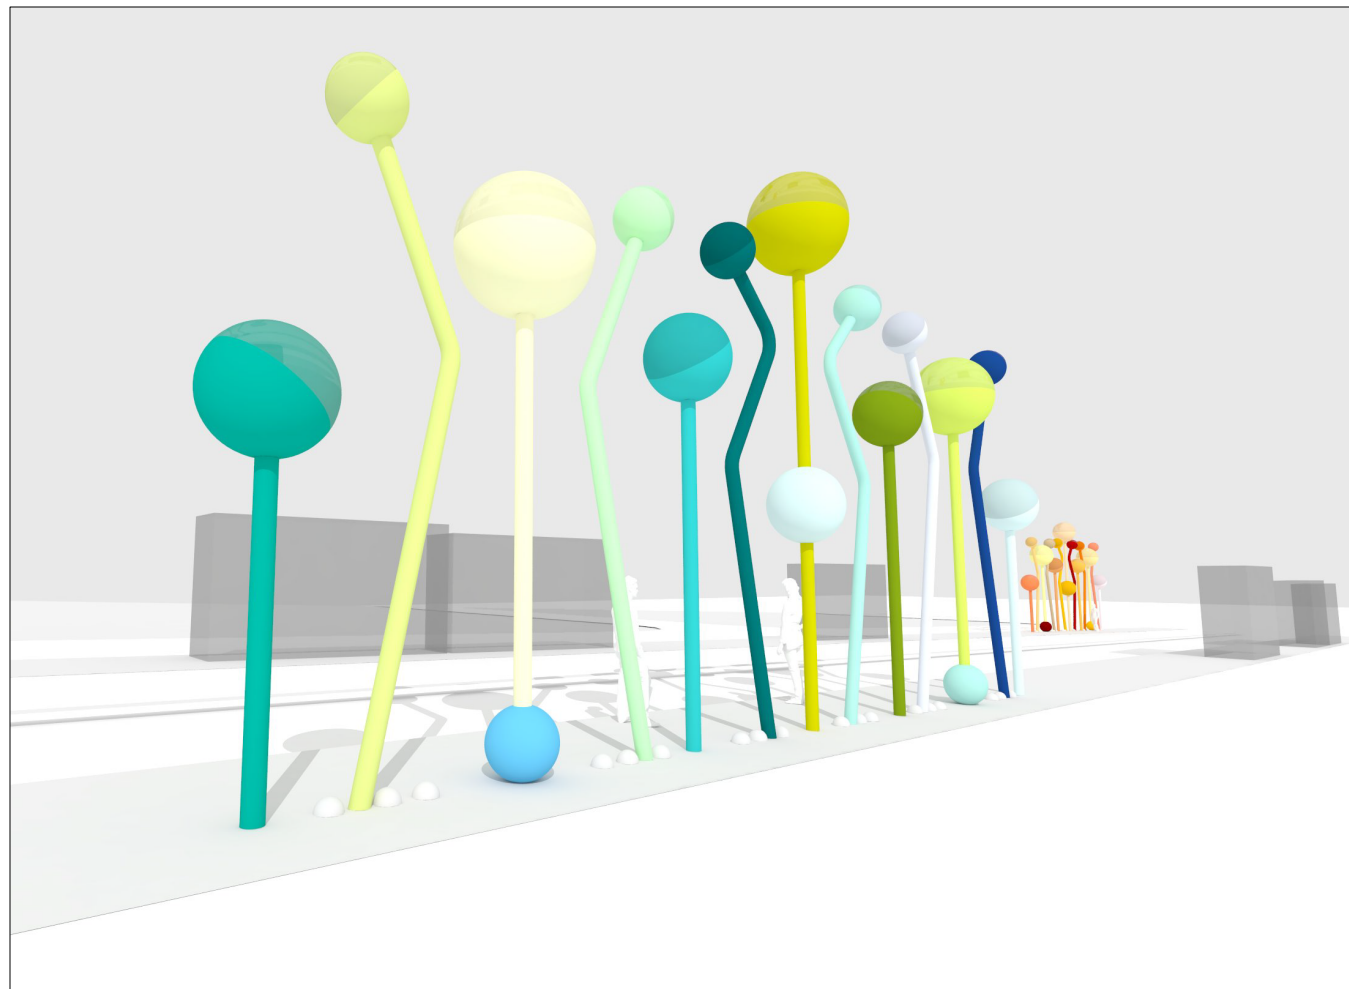


prepared by:  
**Jorge Pardo**  
**Sculpture**  
fina@jorgepardosculpture.com  
500 North Rainbow Blvd.  
Suite 300  
Las Vegas, NV 89107

SHEET NOTES:

NOT FOR CONSTRUCTION

3D Views

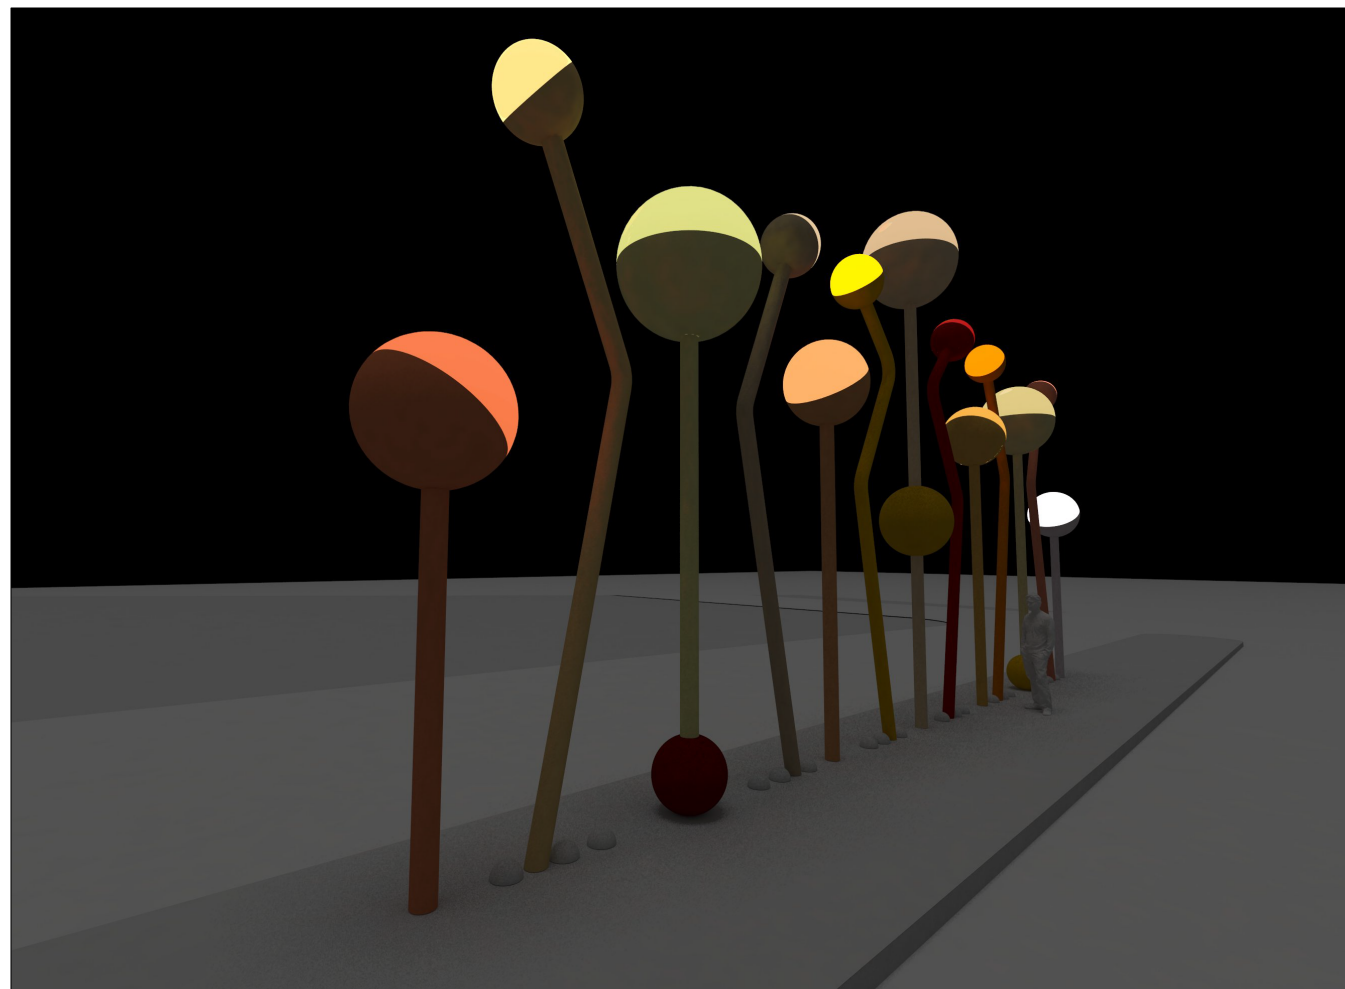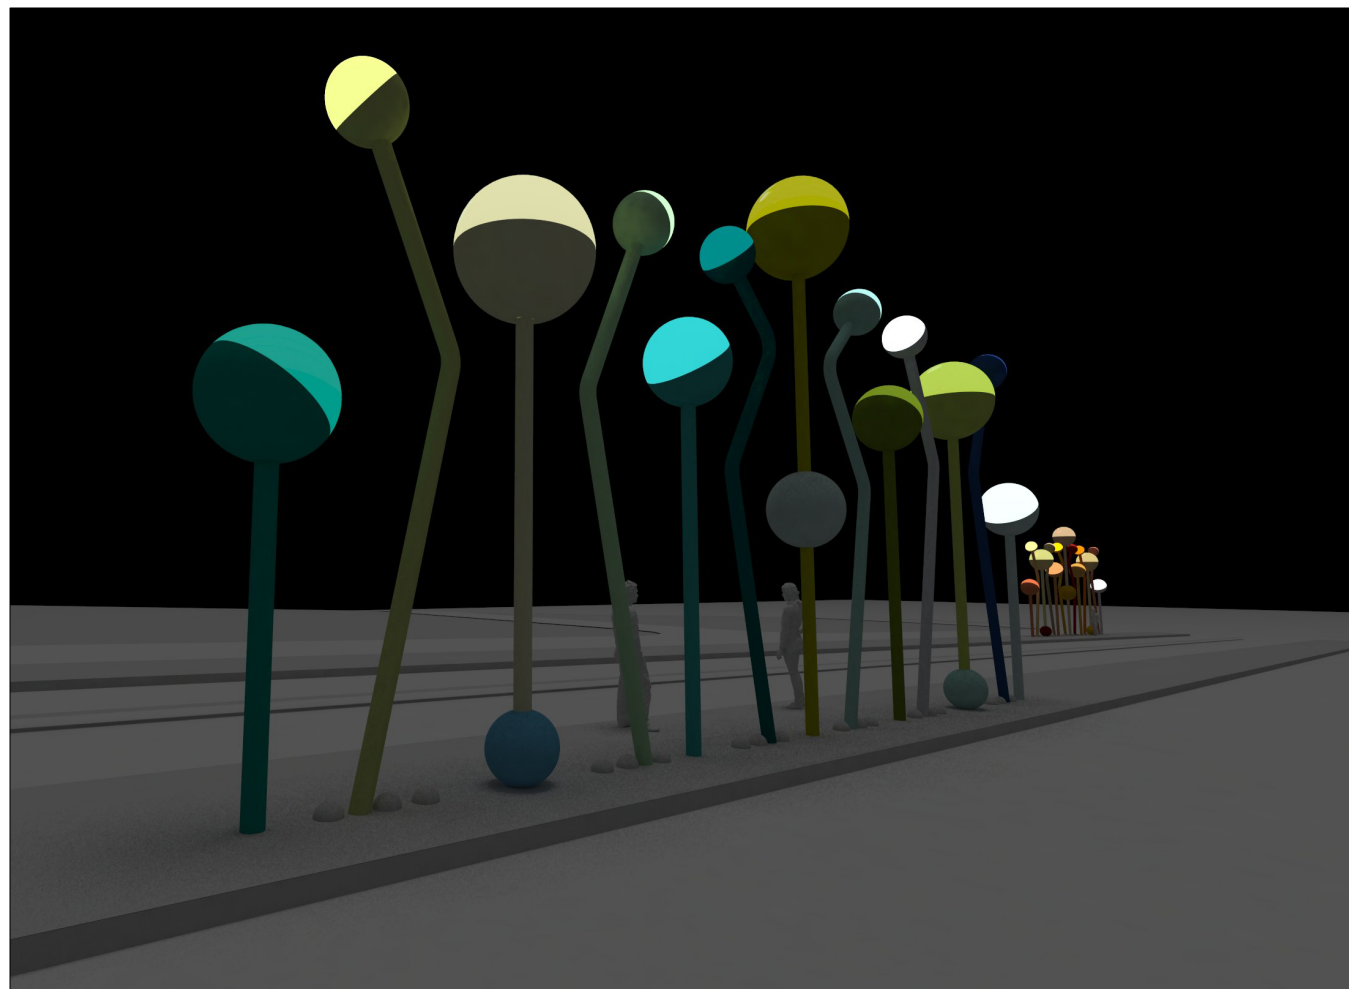

VN-BRT  
Artworks

02.14. 2019

9 OF 9 SHEETS

SCALE / NTS

A6.5