


**1395 22ND STREET
 MAJOR ENCROACHMENT PERMIT
 LOCATION MAP**

Date: 3-7-17	Revisions
Scale: 1" = 50'	No.
Design: MP	
Drawn: MP	
Approved: TH	
Job No: 20150043	
Drawing Number:	


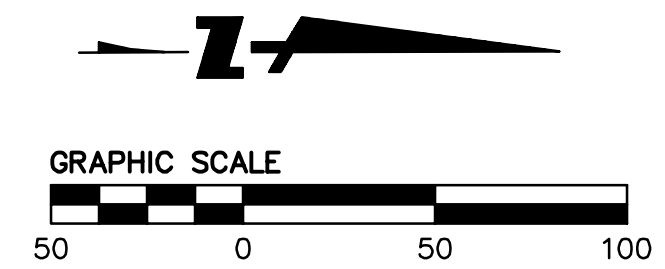


PROJECT NAME: 1395 22ND STREET MAJOR ENCROACHMENT PERMIT LOCATION MAP
 DRAWN BY: MP
 DATE: 3-7-17

NOTE

THIS PLAN IS INTENDED TO SHOW LIMITS OF PROJECT IMPROVEMENTS FOR MAJOR ENCROACHMENT PERMIT APPROVAL PURPOSE ONLY. SEE PROJECT PLANS FOR PROPOSED WORK.

The Area under the Major Encroachment.

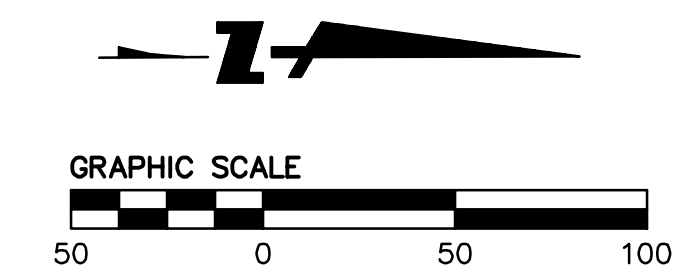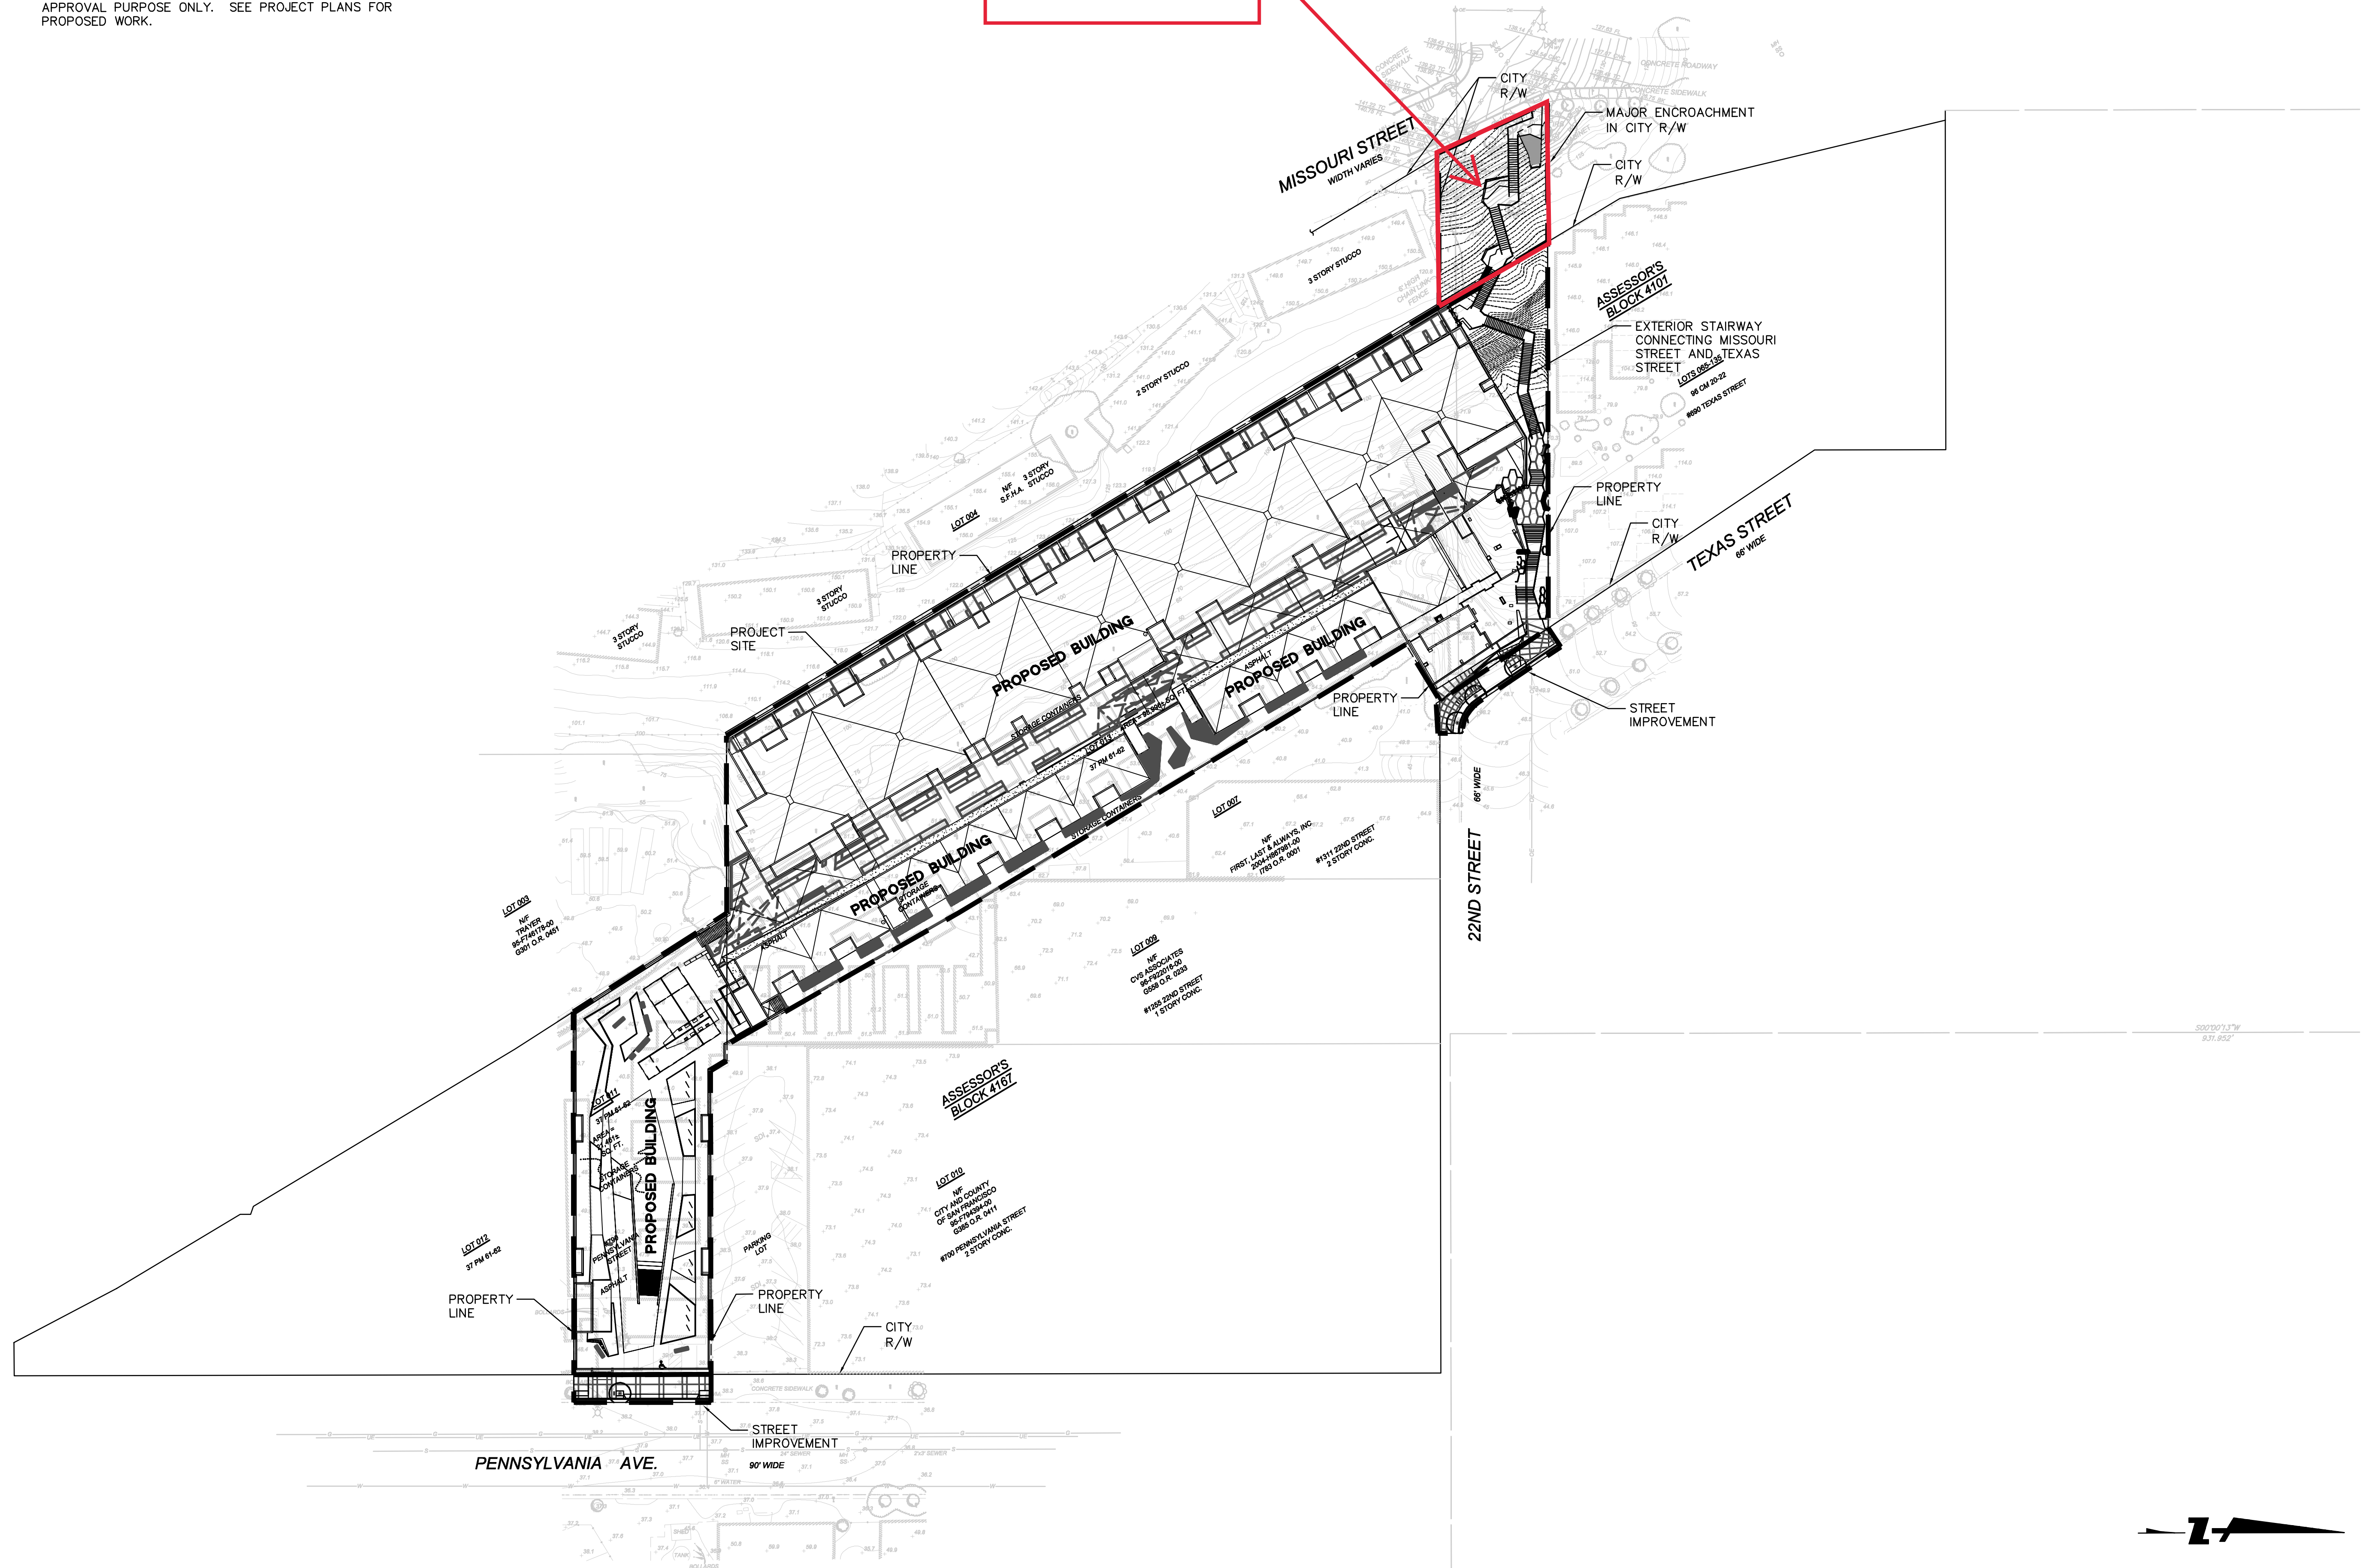

255 SHORELINE DRIVE, SUITE 200
REDWOOD CITY, CA 94065
650-482-6399 (PHONE)
650-482-6399 (FAX)











1395 22ND STREET
MAJOR ENCROACHMENT PERMIT
SITE PLAN
SAN FRANCISCO COUNTY
SAN FRANCISCO CALIFORNIA


Revisions	No.	Date	By	Appr.

Date: 10-6-16
Scale: 1" = 50'
Design: MP
Drawn: MP
Approved: TH
Job No: 20150043

\\bks\proj\139522\139522.dwg 2016-10-06 10:00:00 AM 139522.dwg 139522.dwg 139522.dwg

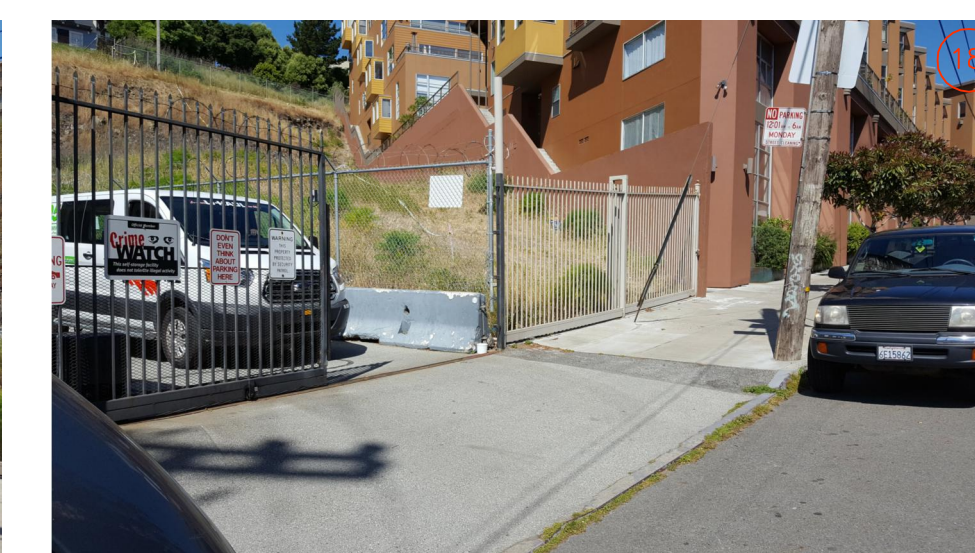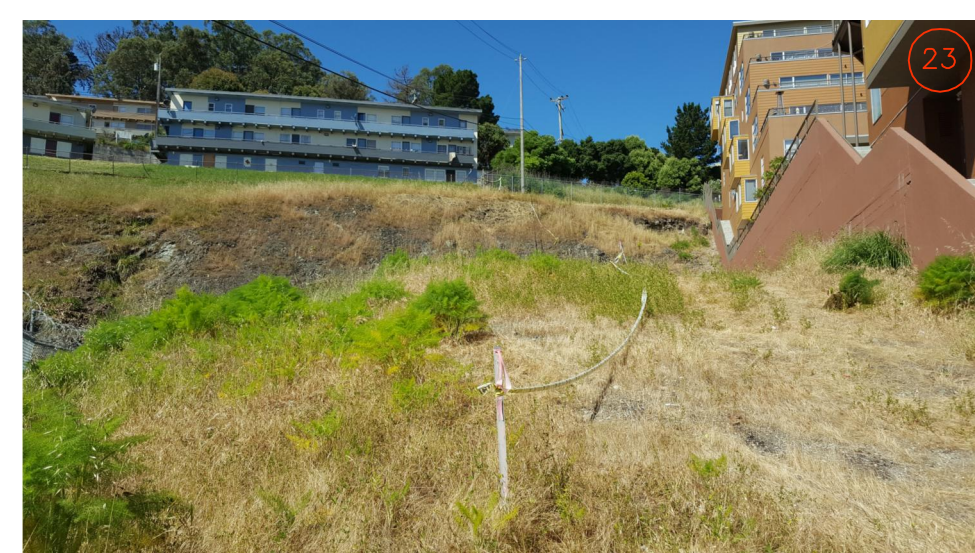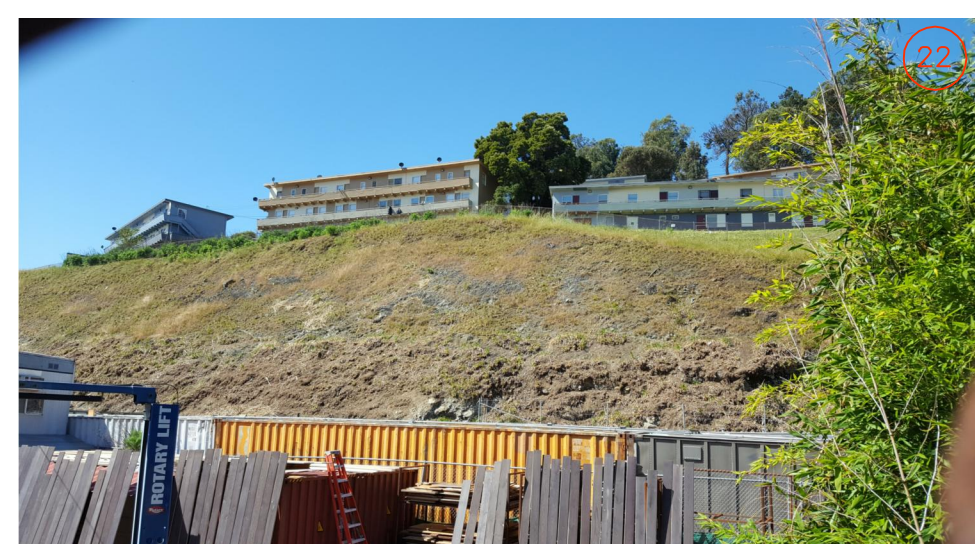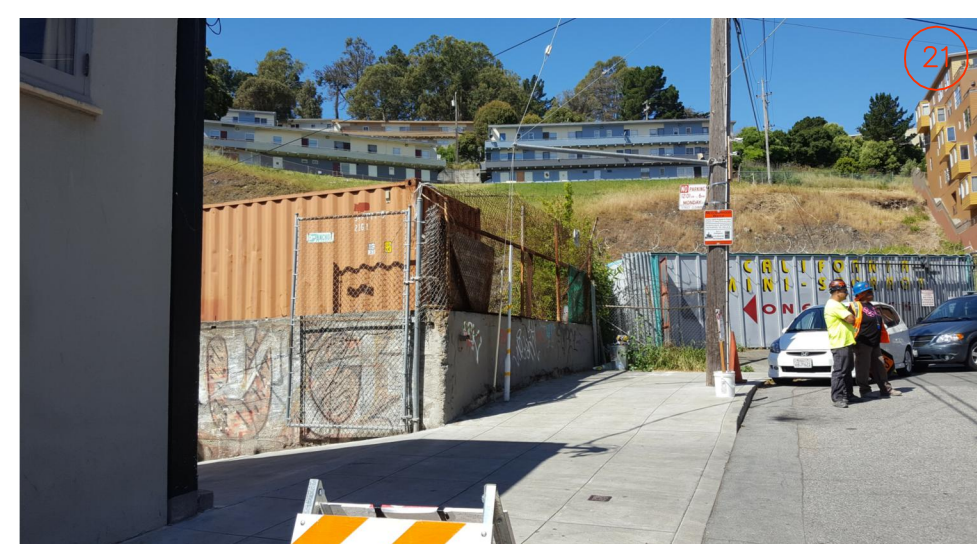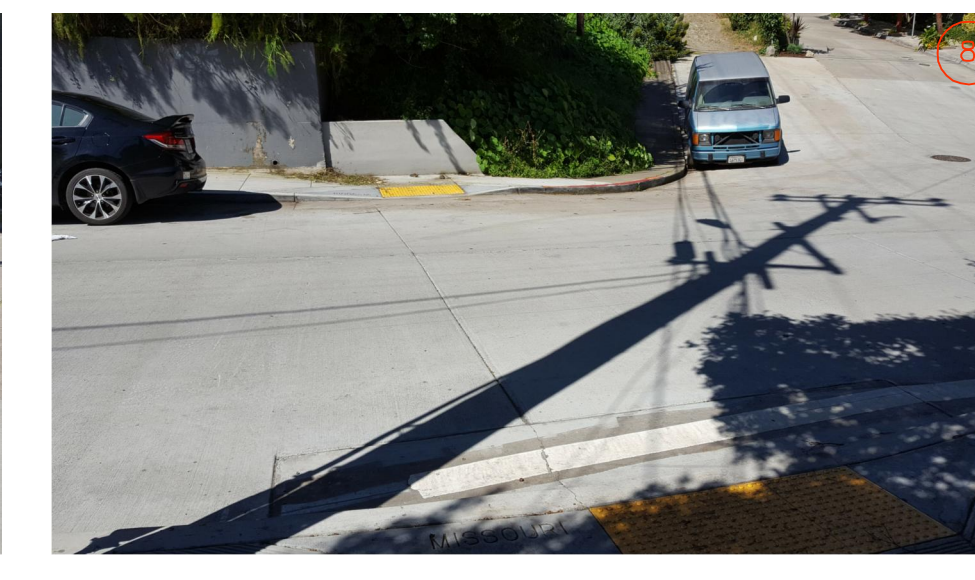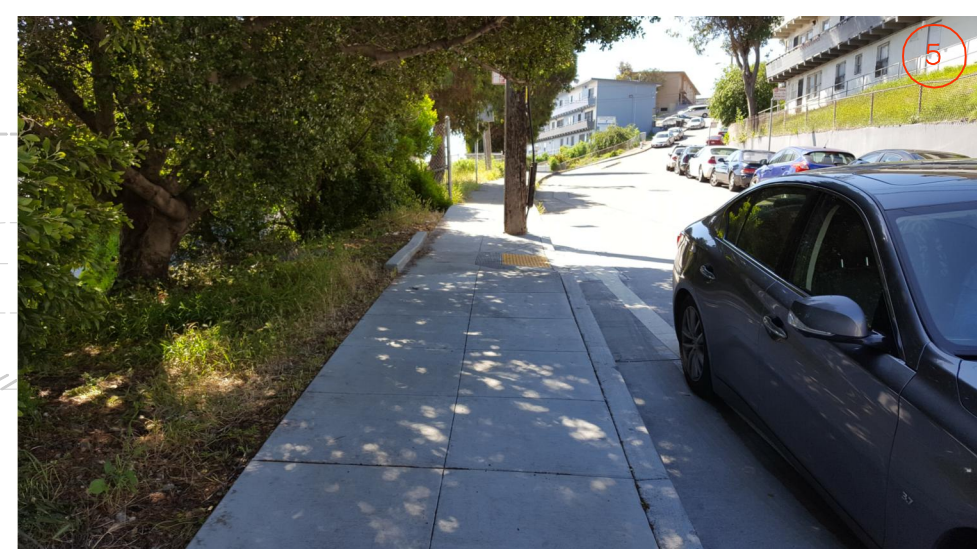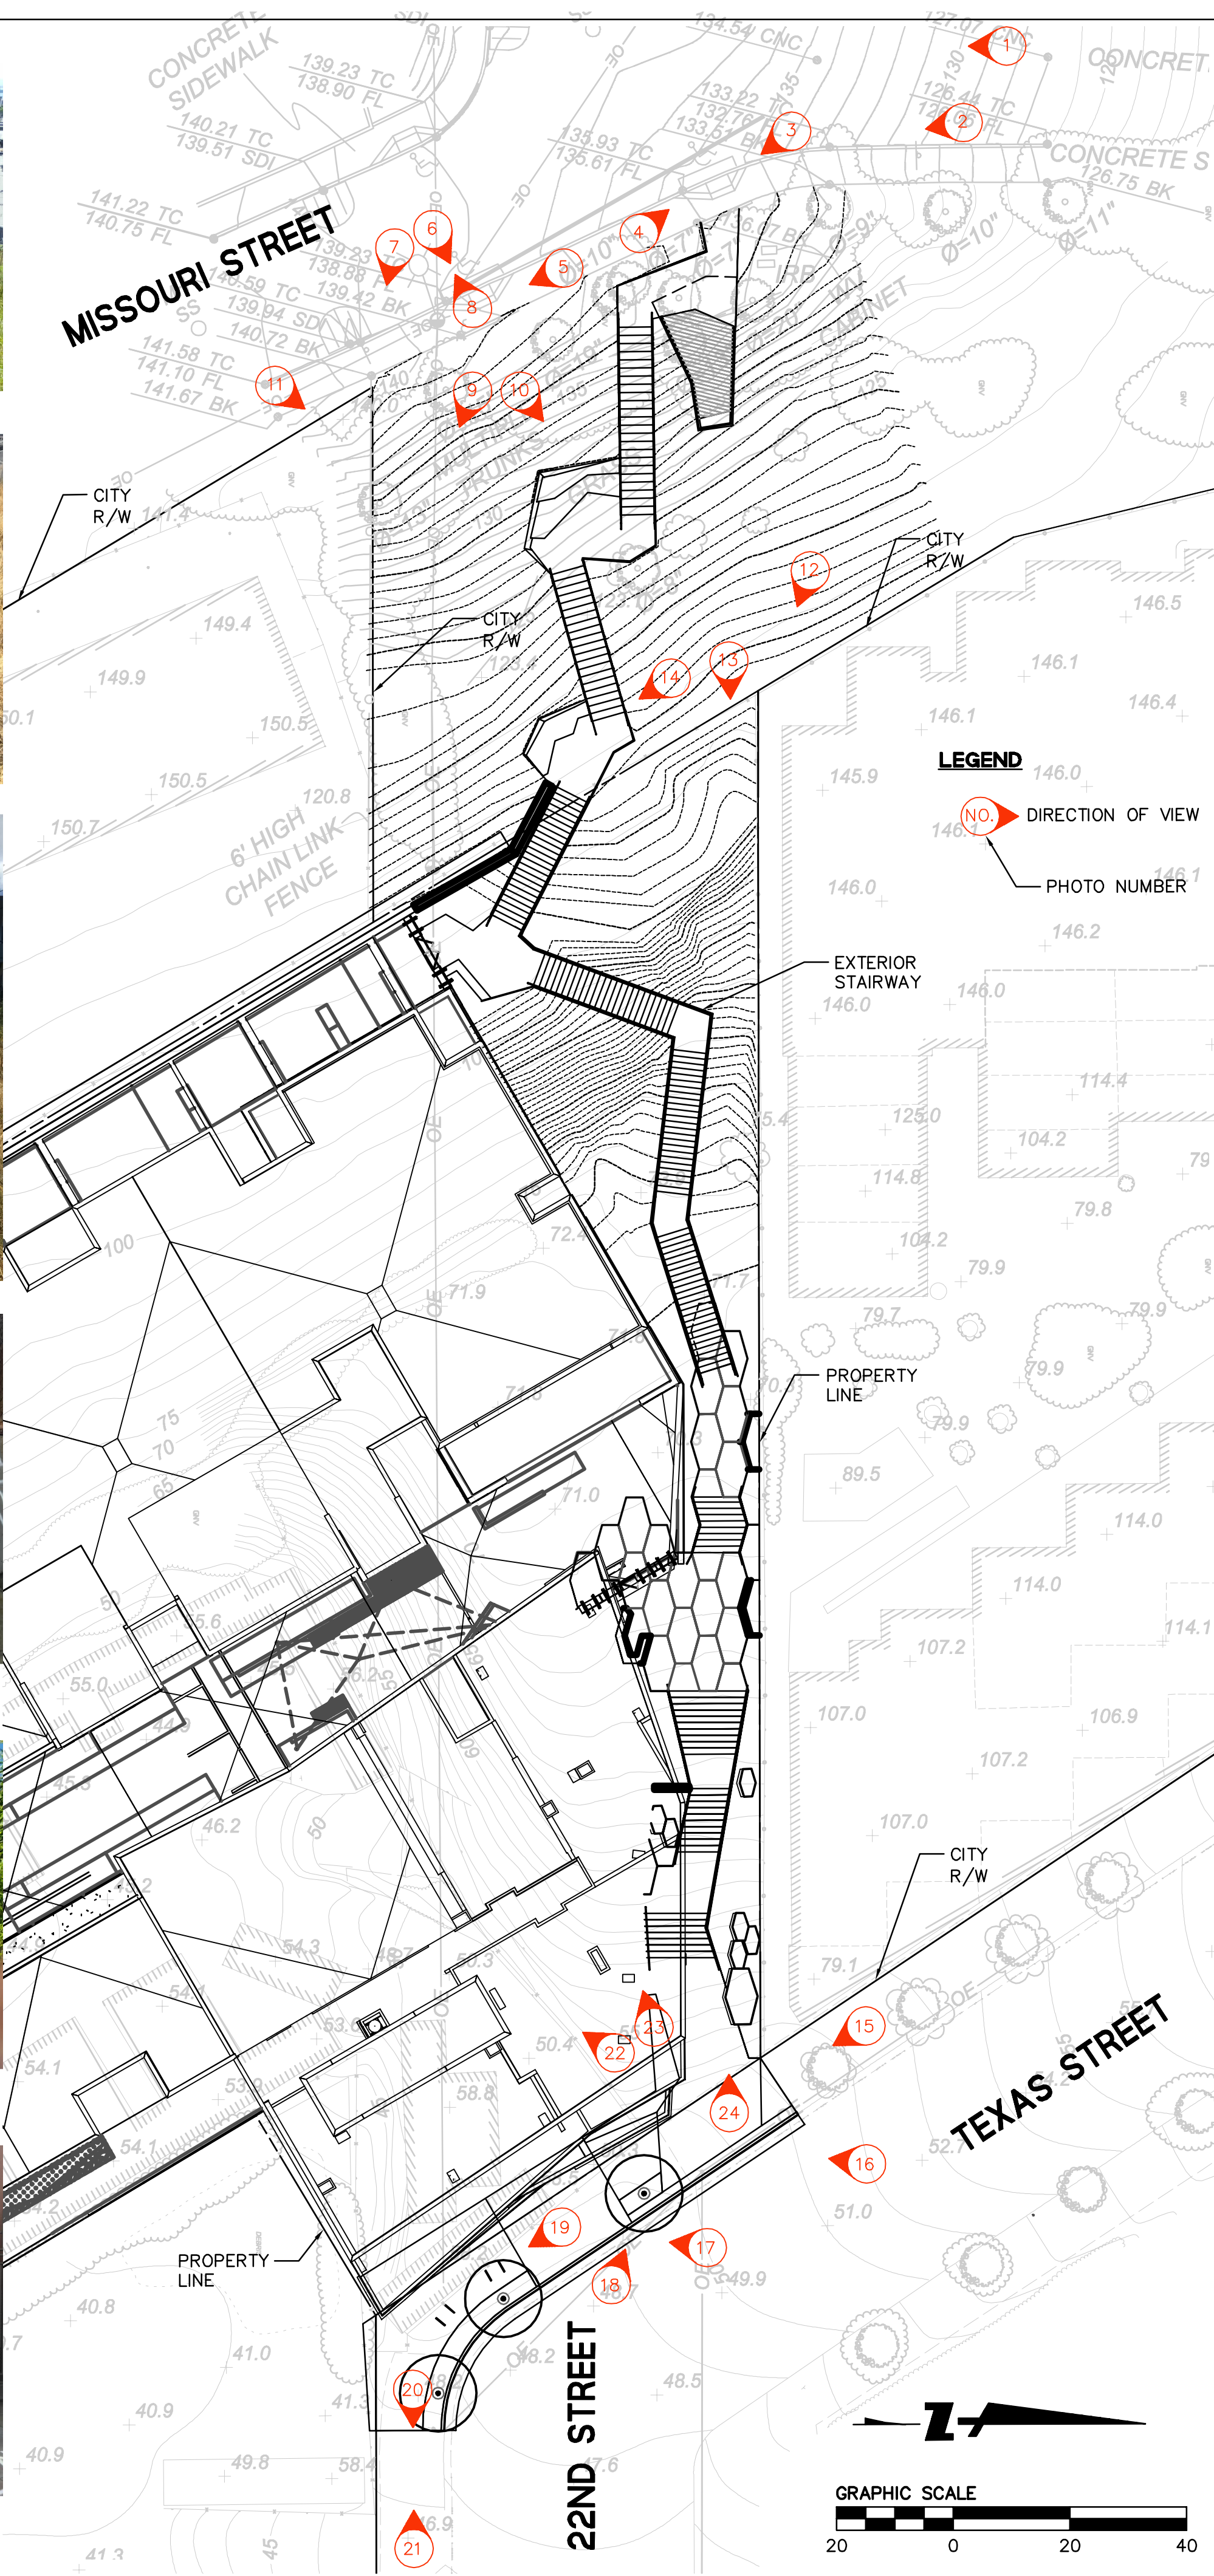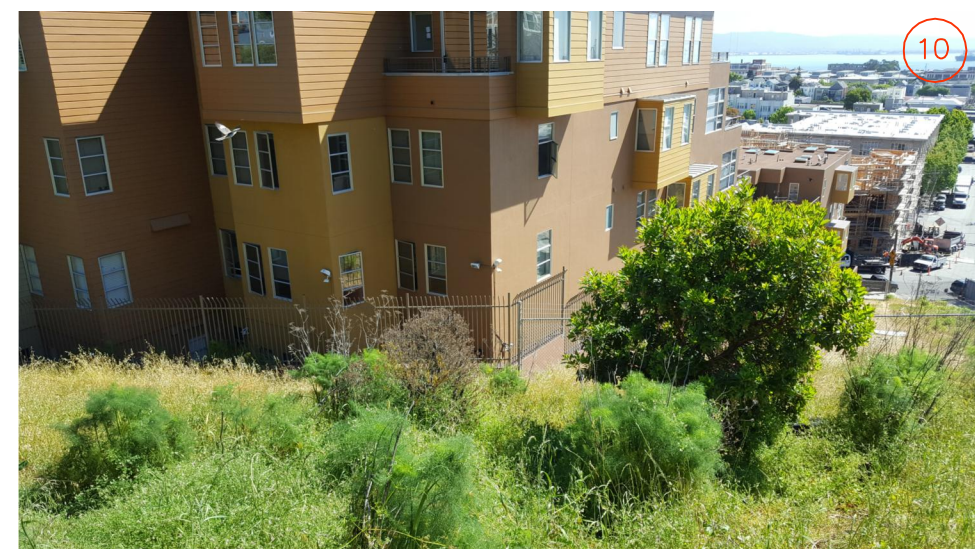

255 SHORELINE DRIVE, SUITE 200
 REDWOOD CITY, CA 94065
 (415) 442-4822
 (415) 442-6399 (FAX)

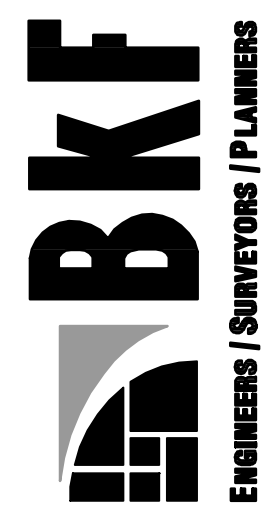

CALIFORNIA

**1395 22ND STREET
 MAJOR ENCROACHMENT PERMIT
 PHOTOGRAPH EXHIBIT**

SAN FRANCISCO COUNTY

Revisions	No.	Date

Date: 10-6-16
 Scale: 1" = 20'
 Design: MP
 Drawn: MP
 Approved: TH
 Job No: 20150043

PROJECT NAME: 1395 22ND STREET MAJOR ENCROACHMENT PERMIT
 DATE: 10/6/16
 DRAWN BY: MP
 CHECKED BY: TH
 APPROVED BY: TH