

PENNSYLVANIA JAVENUE



PROJECT NUMBER


SCALE

PROFESSIONAL SEAL


1"=40'
GRADING AND
DRAINAGE PLAN


SHEET NUMBER


C300

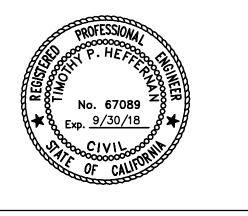


GRAPHIC SCALE

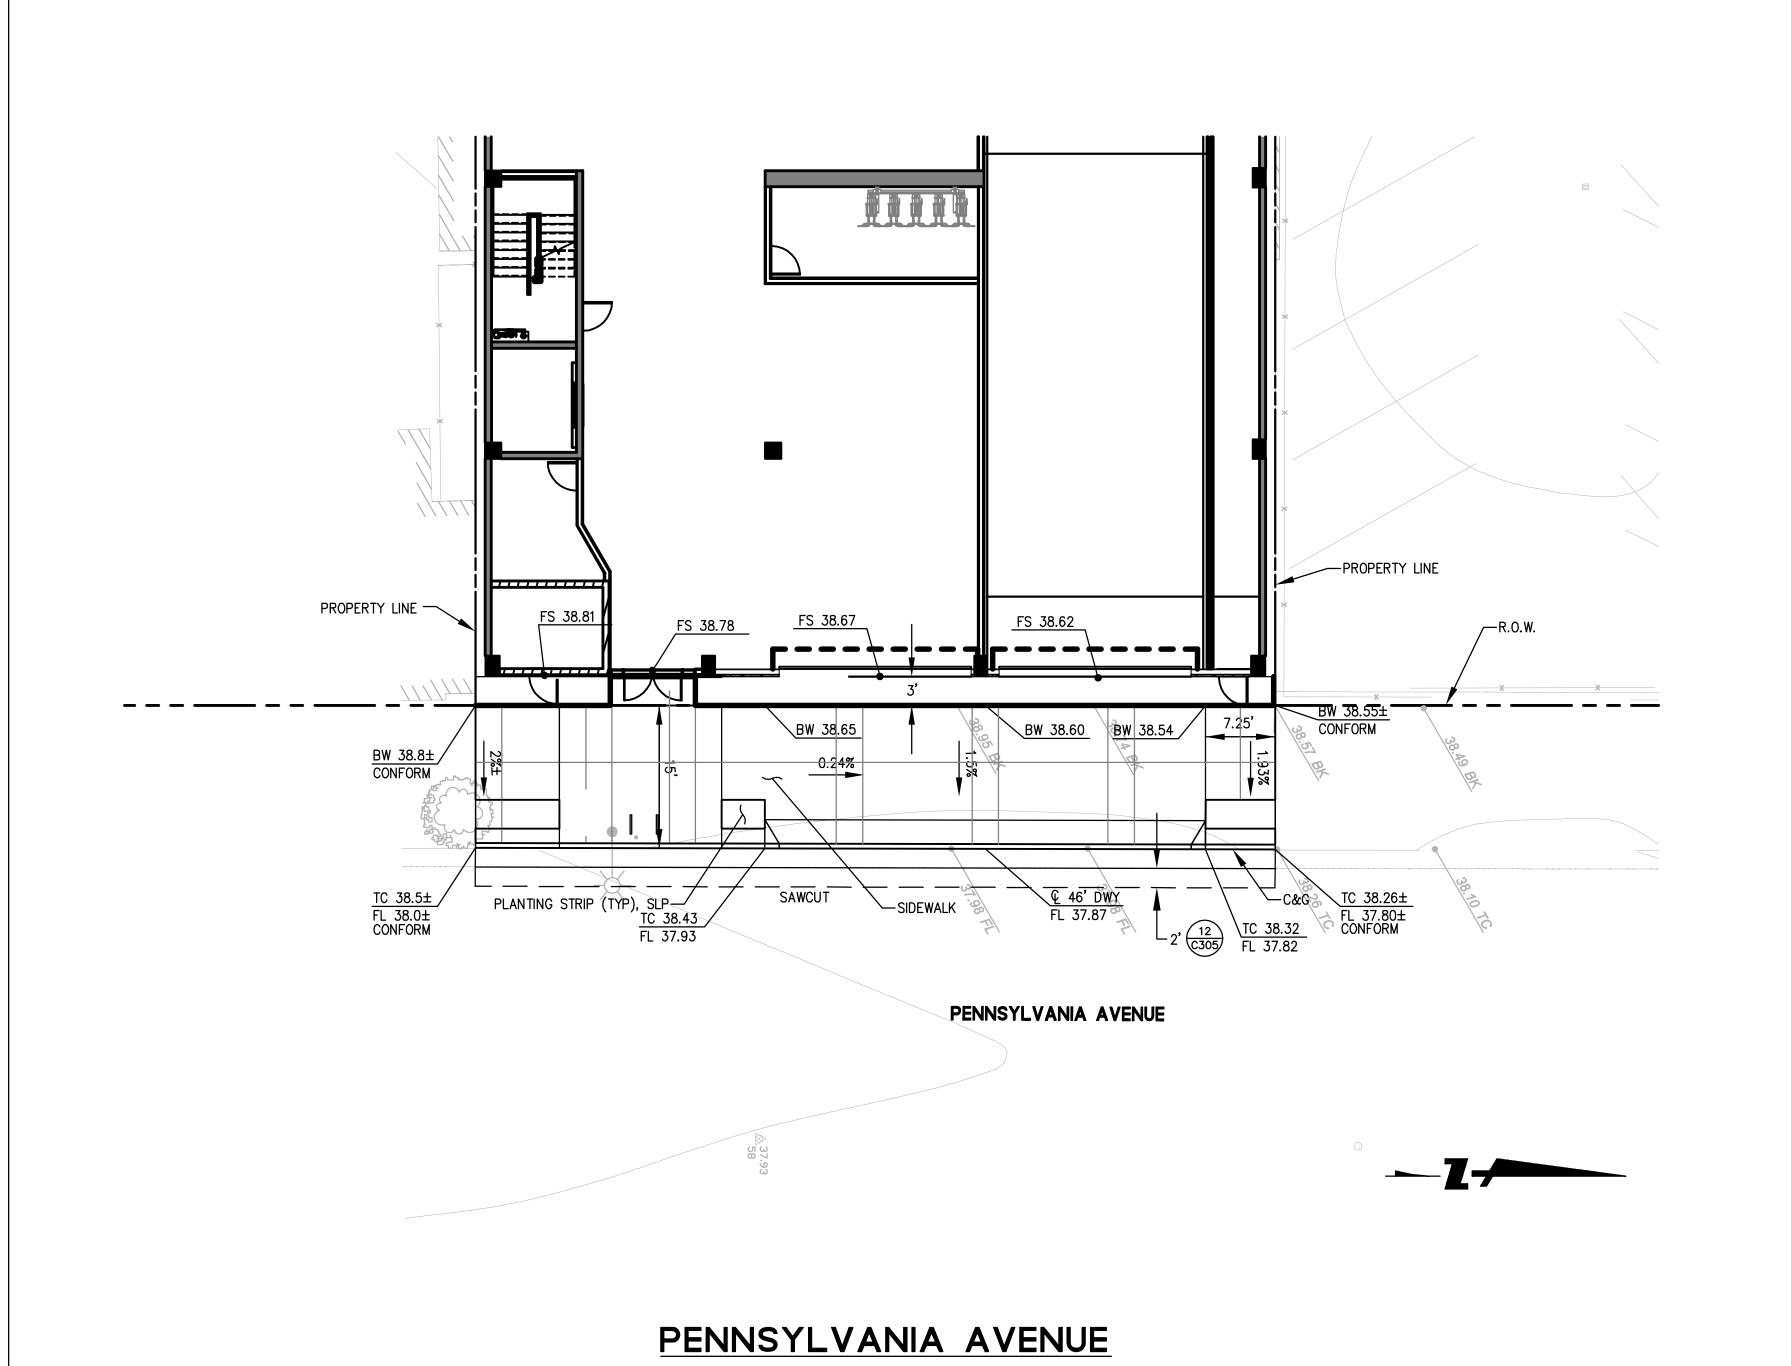

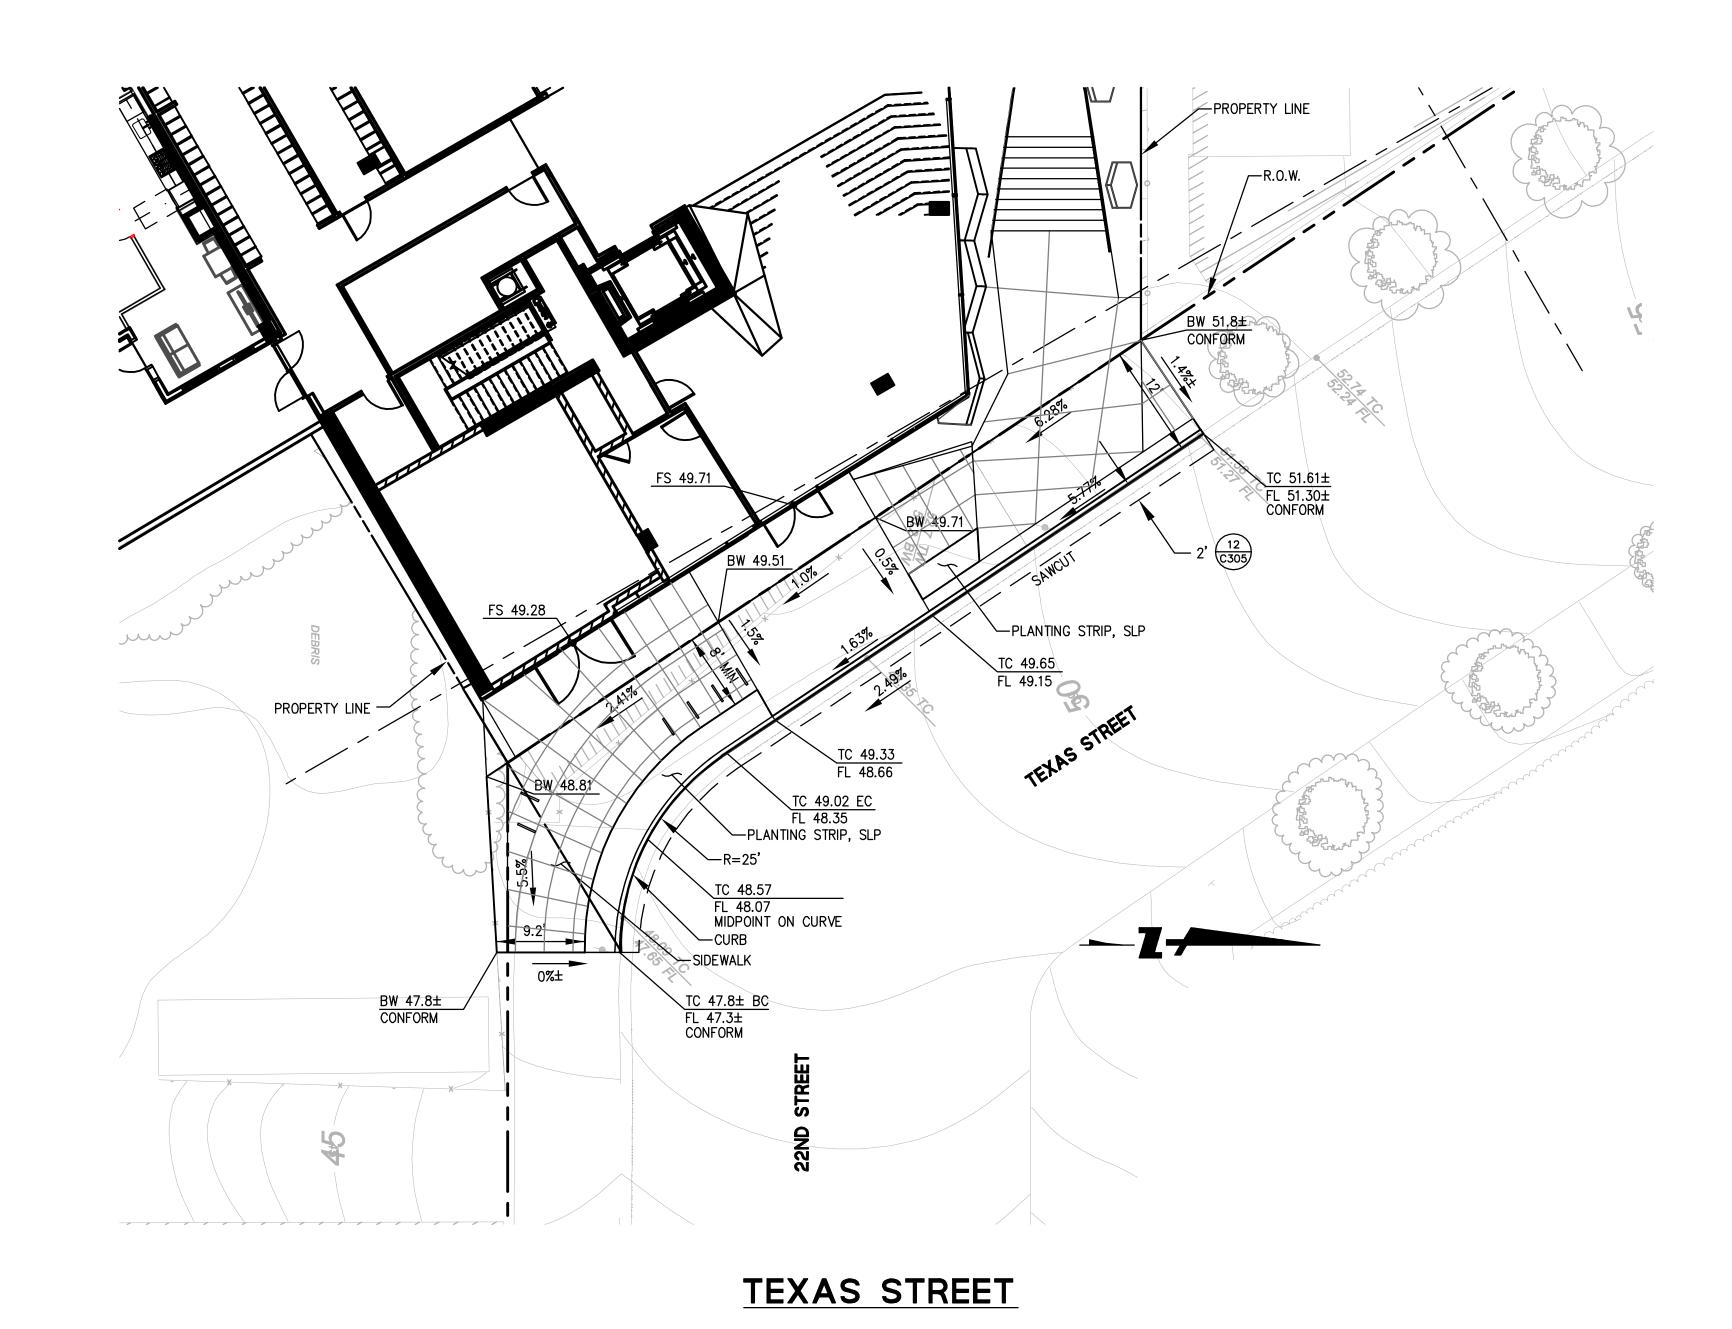

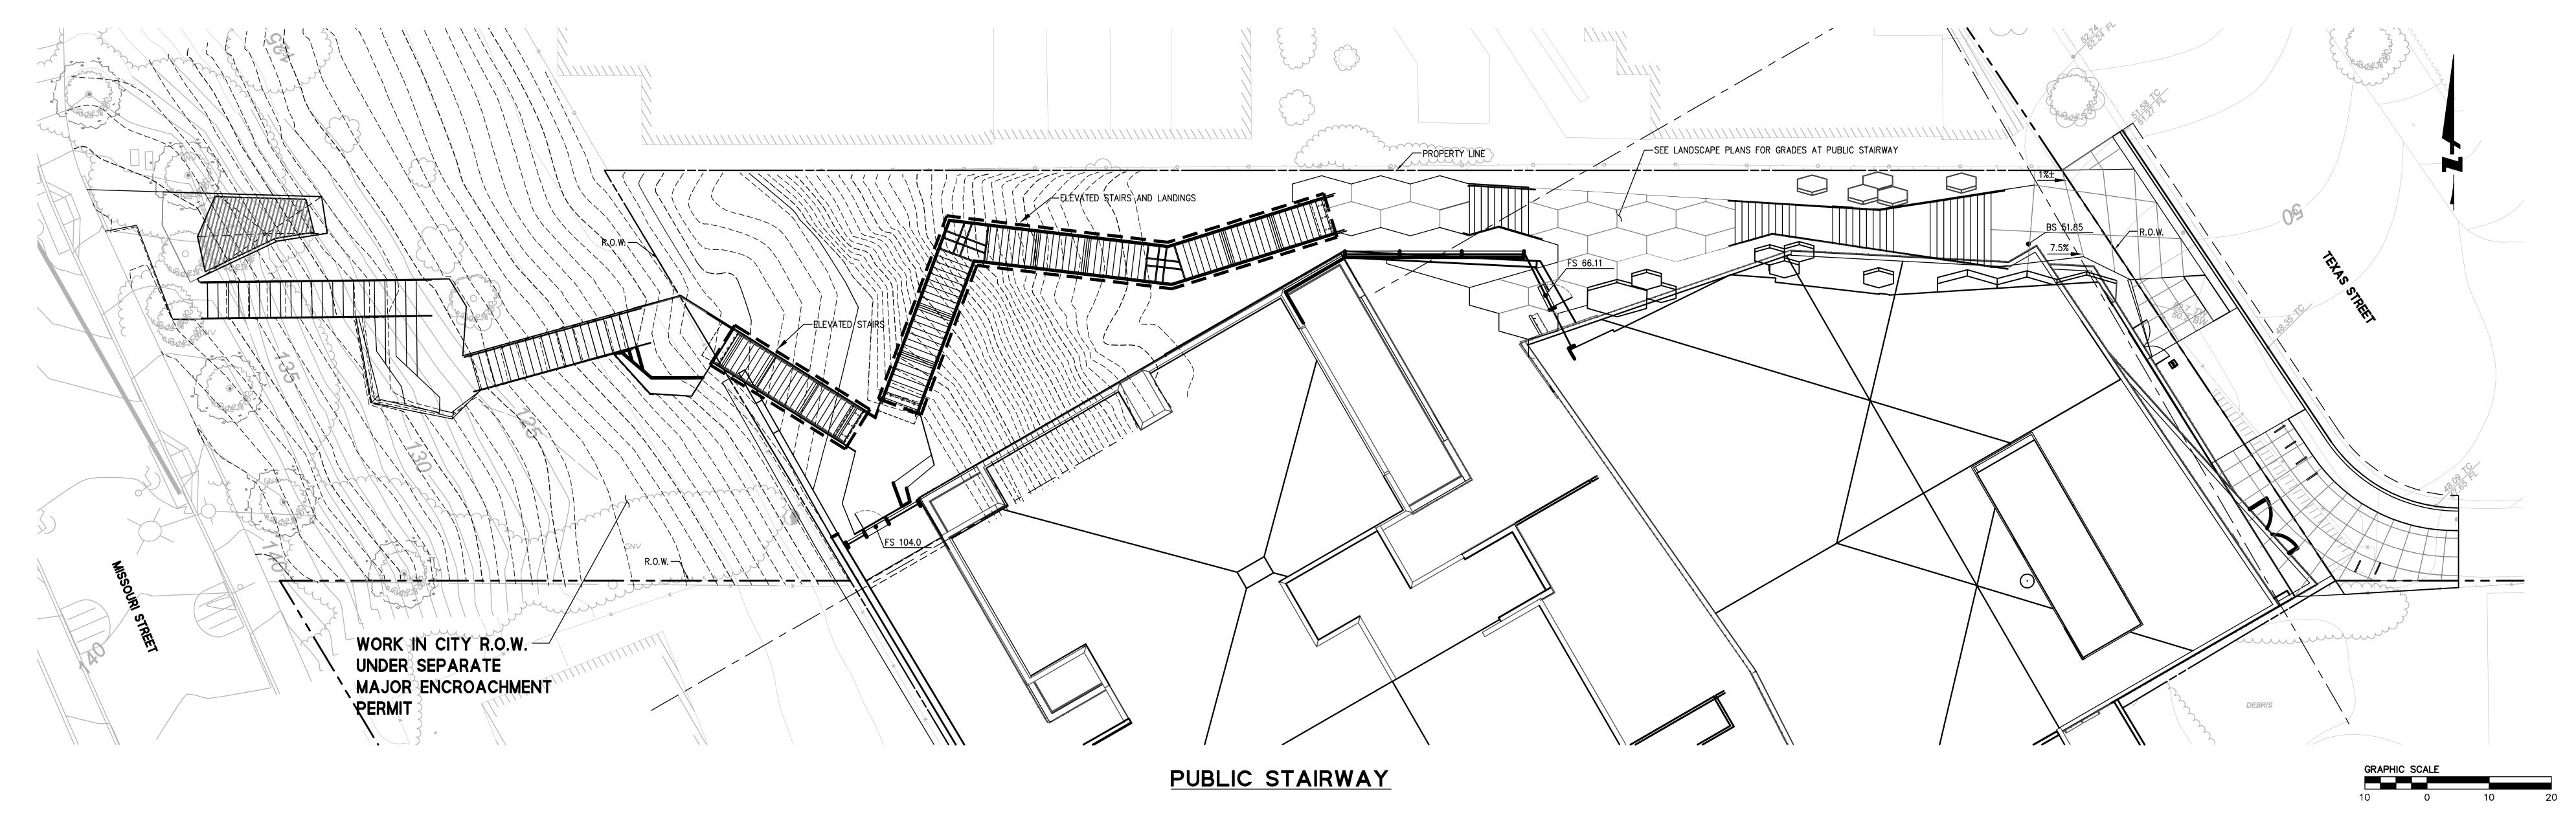

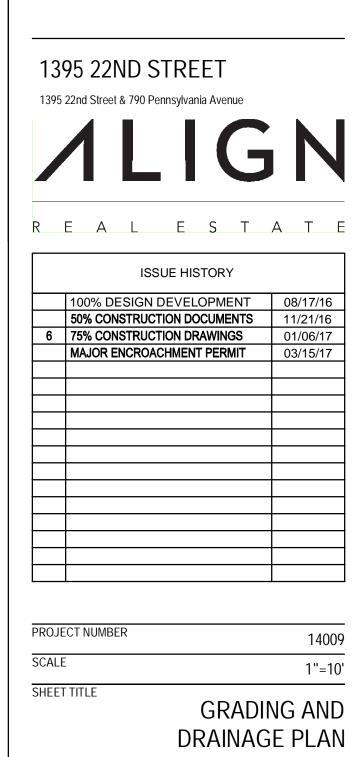

C301


FOR MAJOR ENCROACHMENT PERMIT REVIEW ONLY




Perry Architects, Inc

Pier 28 / The Embarcadero San Francisco, CA 94105 Phone : 415.495.8200 www.perryarchitectsinc.com



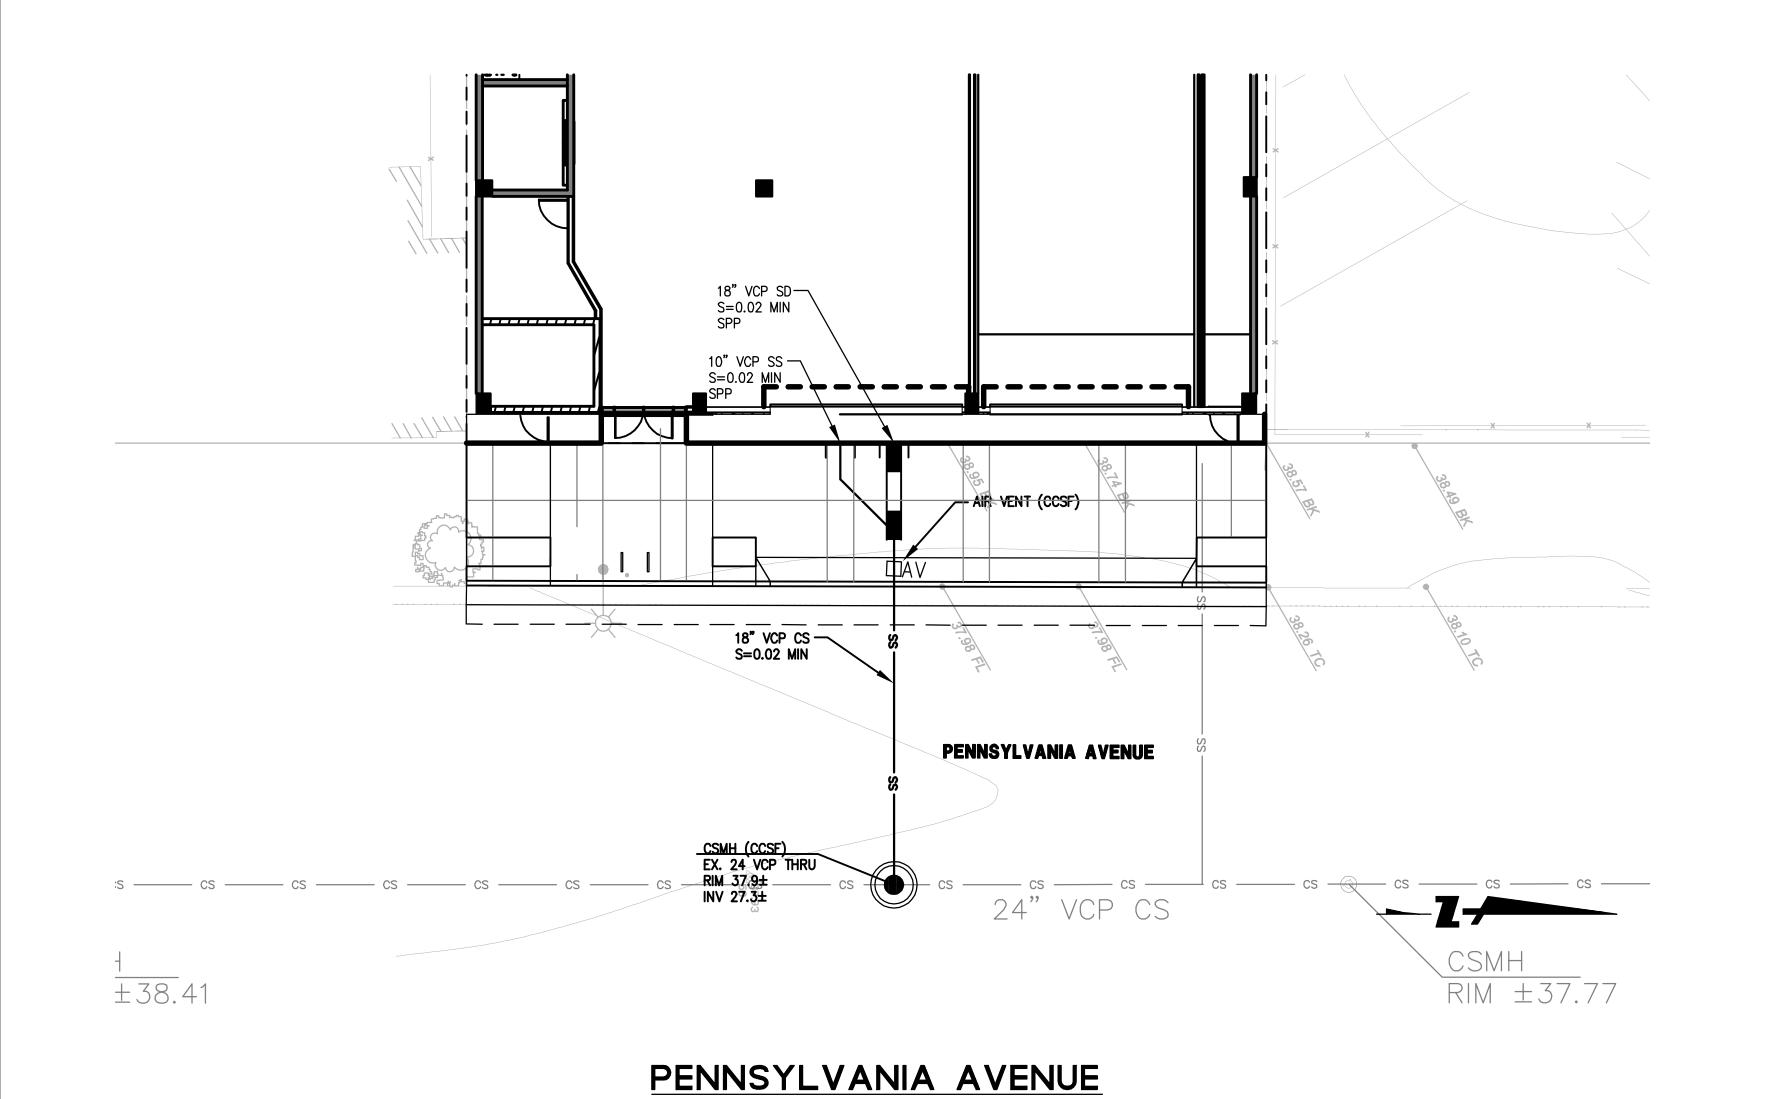

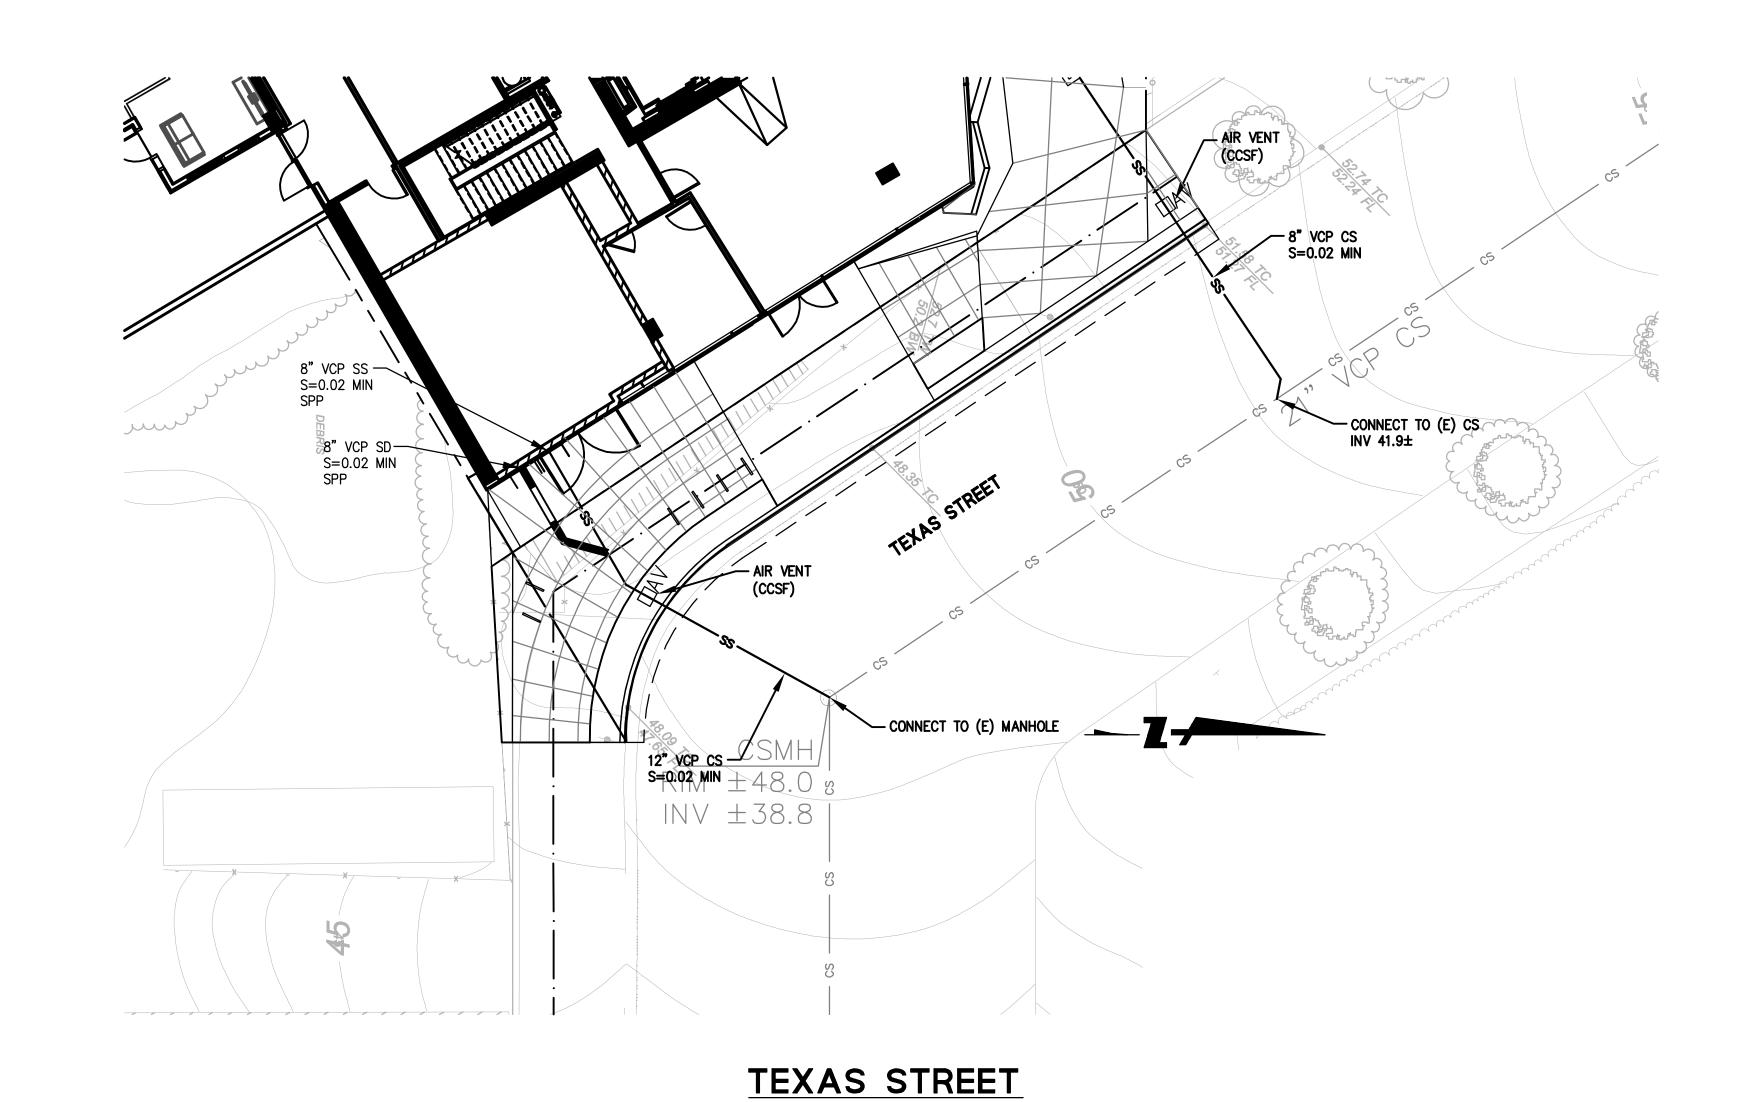

RIM 136.0 INV 134.0 S=0.020 SEDIMENT TRAP
RIM 56.4
INV 50.56
SUMP 49.56 3 SEDIMENT TRAI C306 RIM 65.9 INV 60.78 SUMP 59.78 6" PPP SD — INV 40.0 6" PVC SD S=0.01 MIN TO PLUMBING SPP PUBLIC STAIRWAY

1395 22ND STREET

GRADING AND DRAINAGE PLAN

C303

FOR MAJOR ENCROACHMENT PERMIT REVIEW ONLY