



PENNSYLVANIA AVENUE

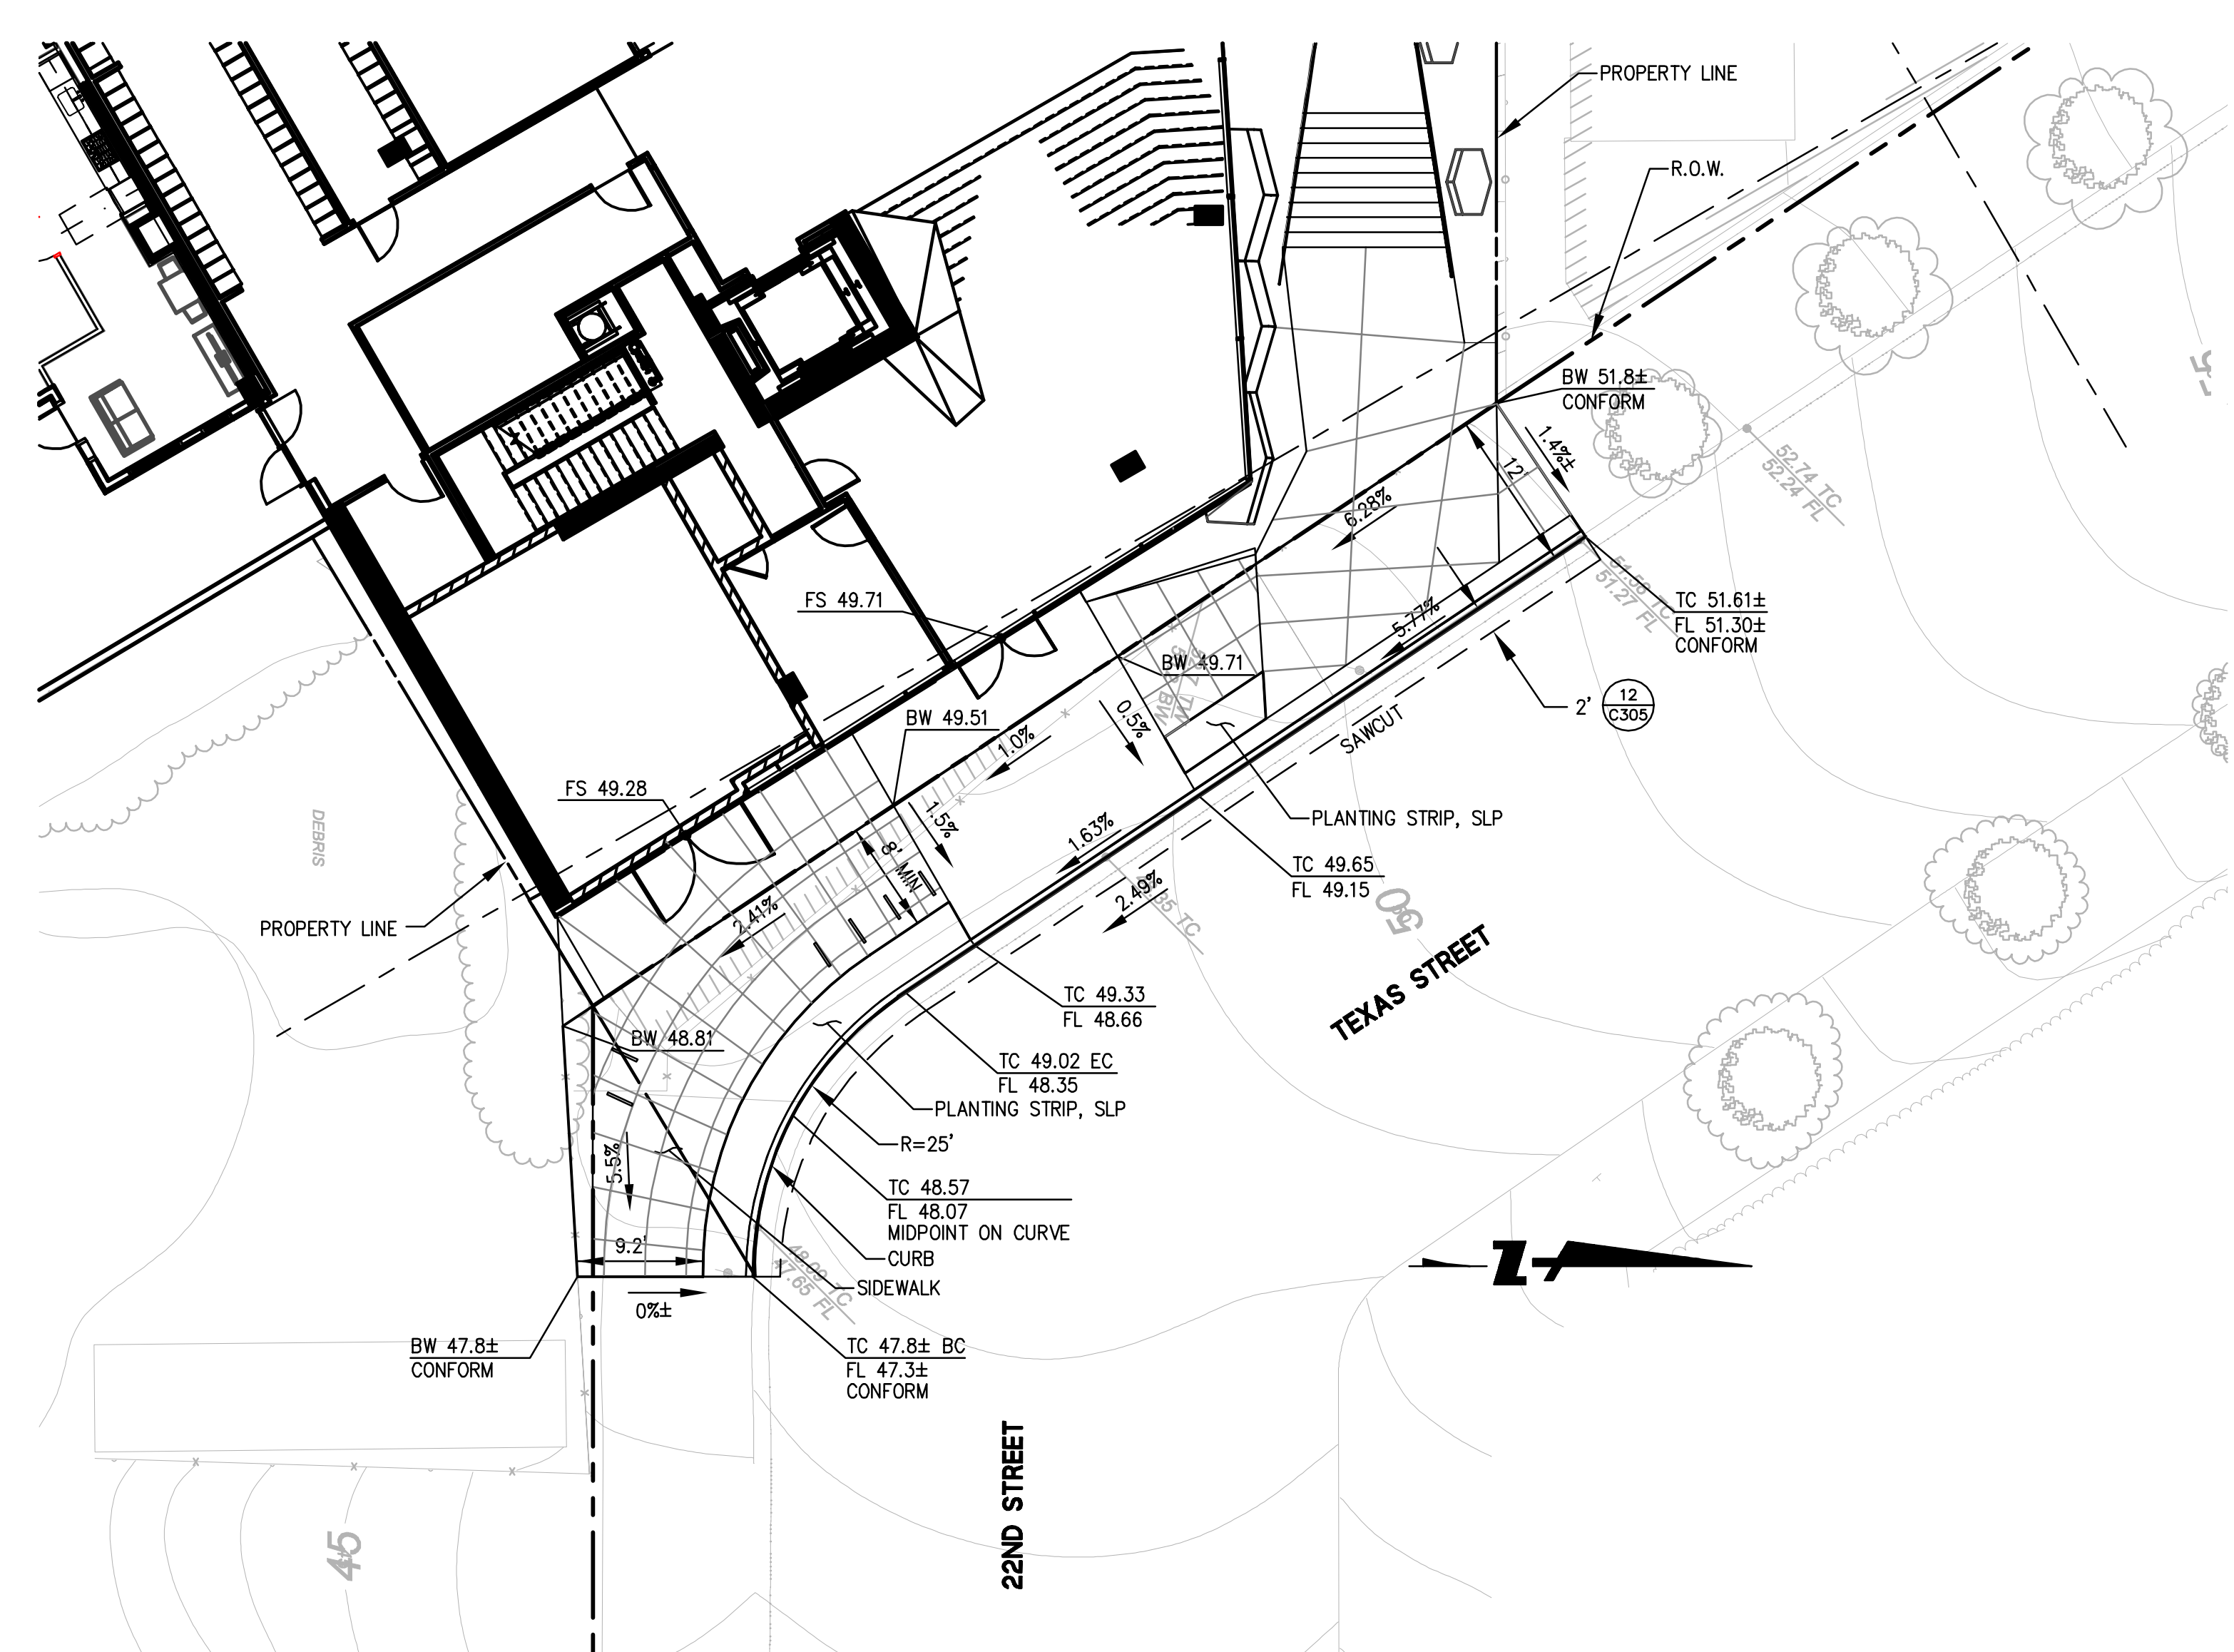


TEXAS STREET

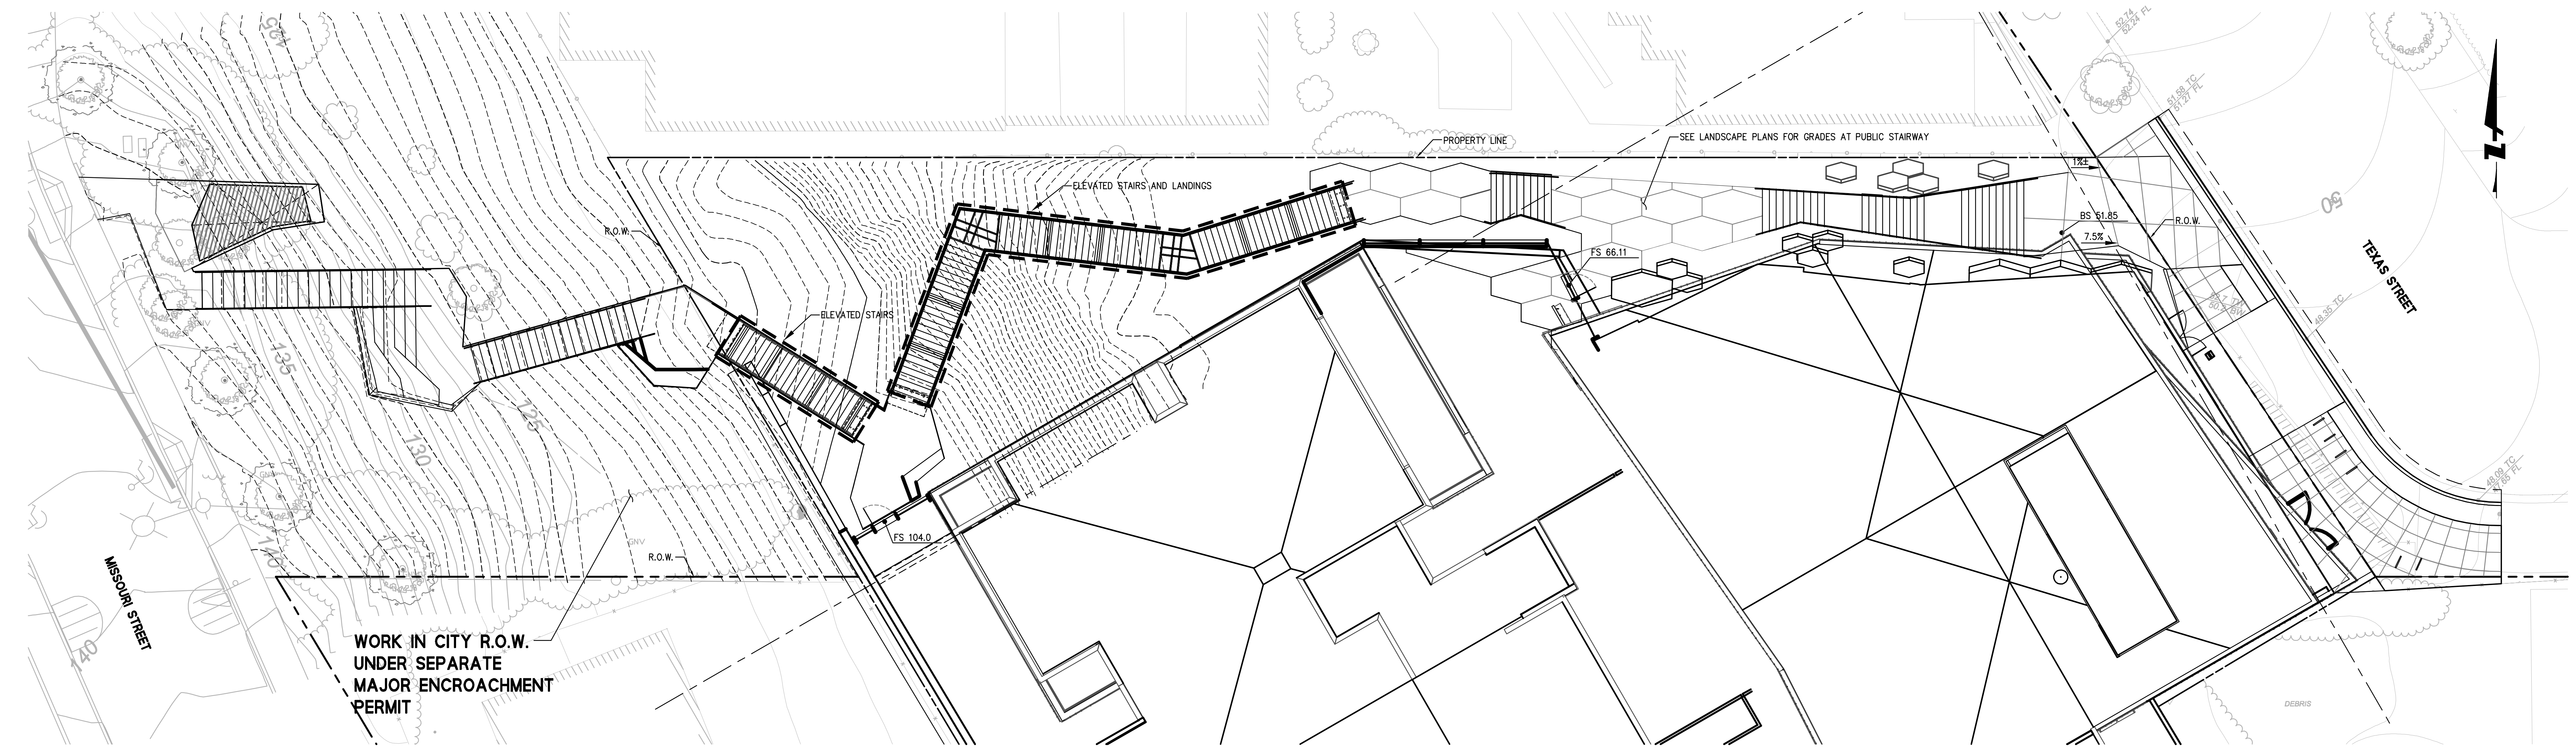

PUBLIC STAIRWAY

WORK IN CITY R.O.W.
 UNDER SEPARATE
 MAJOR ENCROACHMENT
 PERMIT

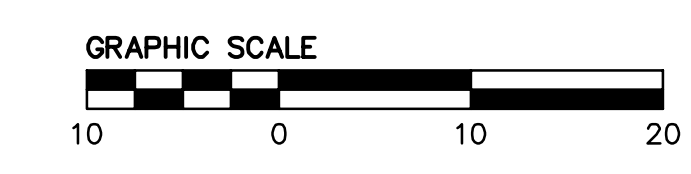

1395 22ND STREET
 1395 22nd Street & 990 Pennsylvania Avenue

ALIGN
 REAL ESTATE

ISSUE HISTORY		
100% DESIGN DEVELOPMENT	08/17/16	
50% CONSTRUCTION DOCUMENTS	11/21/16	
6 75% CONSTRUCTION DRAWINGS	01/06/17	
MAJOR ENCROACHMENT PERMIT	03/15/17	

PROJECT NUMBER 14009
 SCALE 1"=10'

SHEET TITLE GRADING AND DRAINAGE PLAN

SHEET NUMBER **C301**

PROFESSIONAL SEAL



FOR
 MAJOR ENCROACHMENT PERMIT
 REVIEW ONLY

