




EXISTING SITE PLAN
NOT TO SCALE

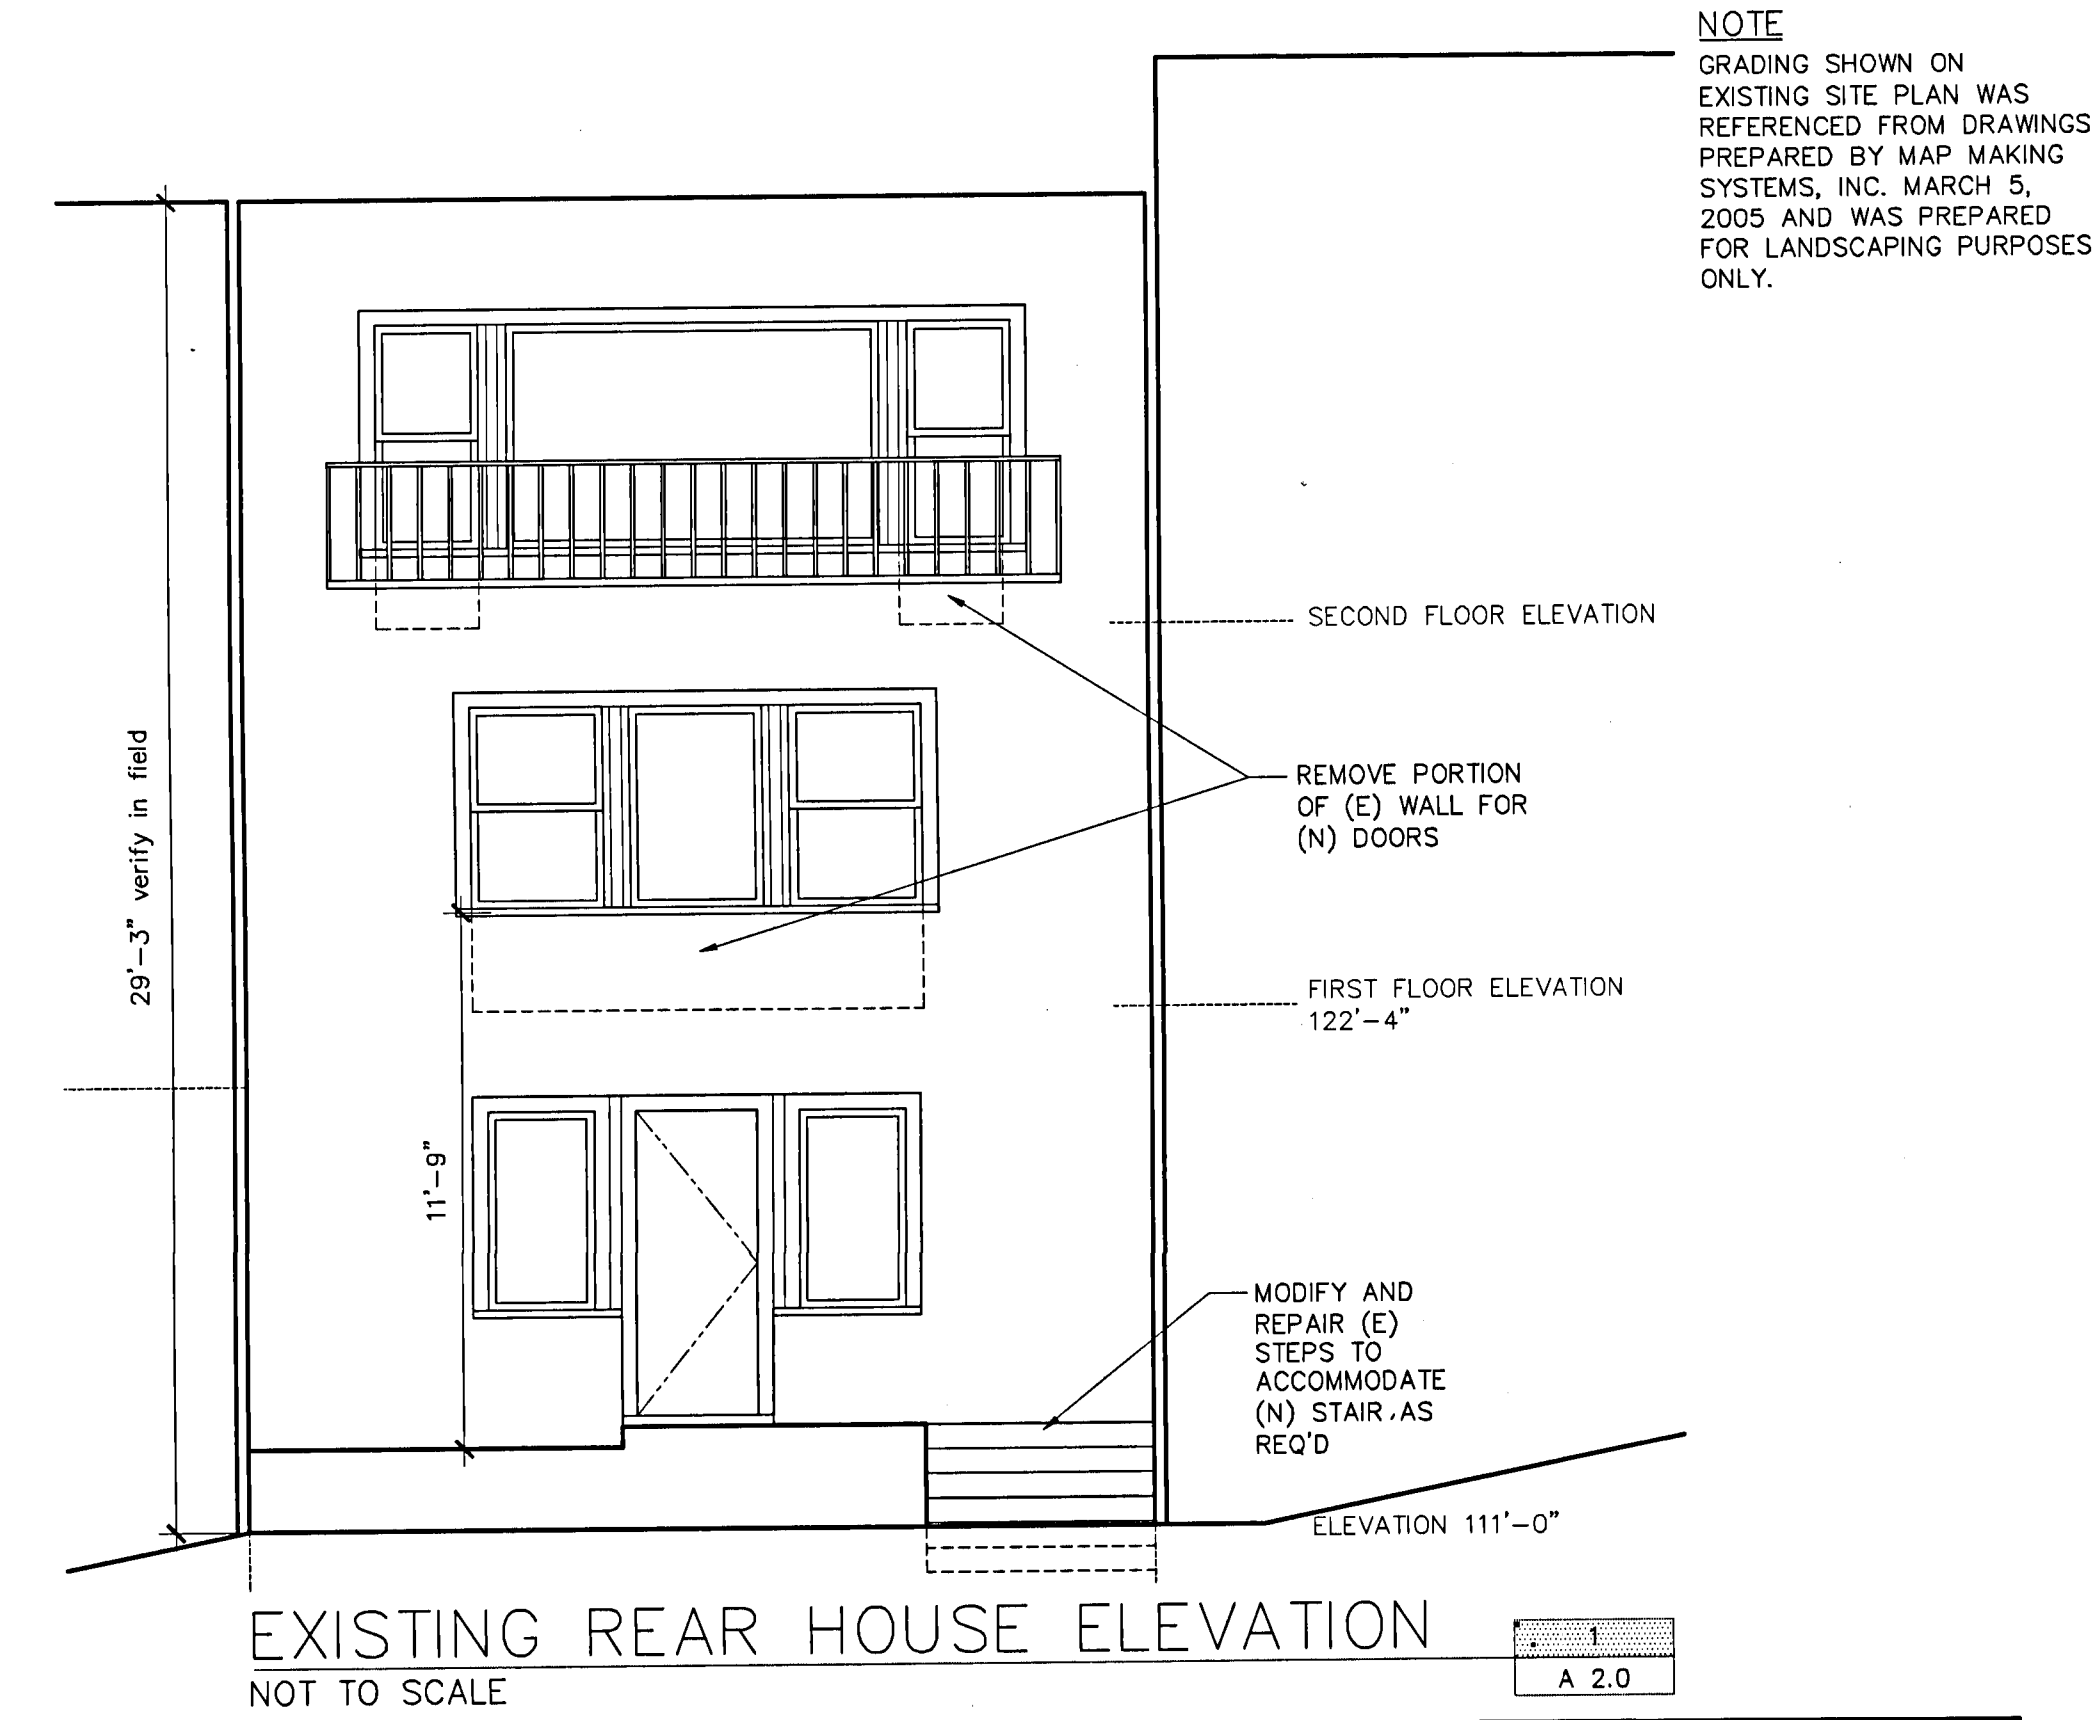

EXISTING REAR HOUSE ELEVATION
NOT TO SCALE

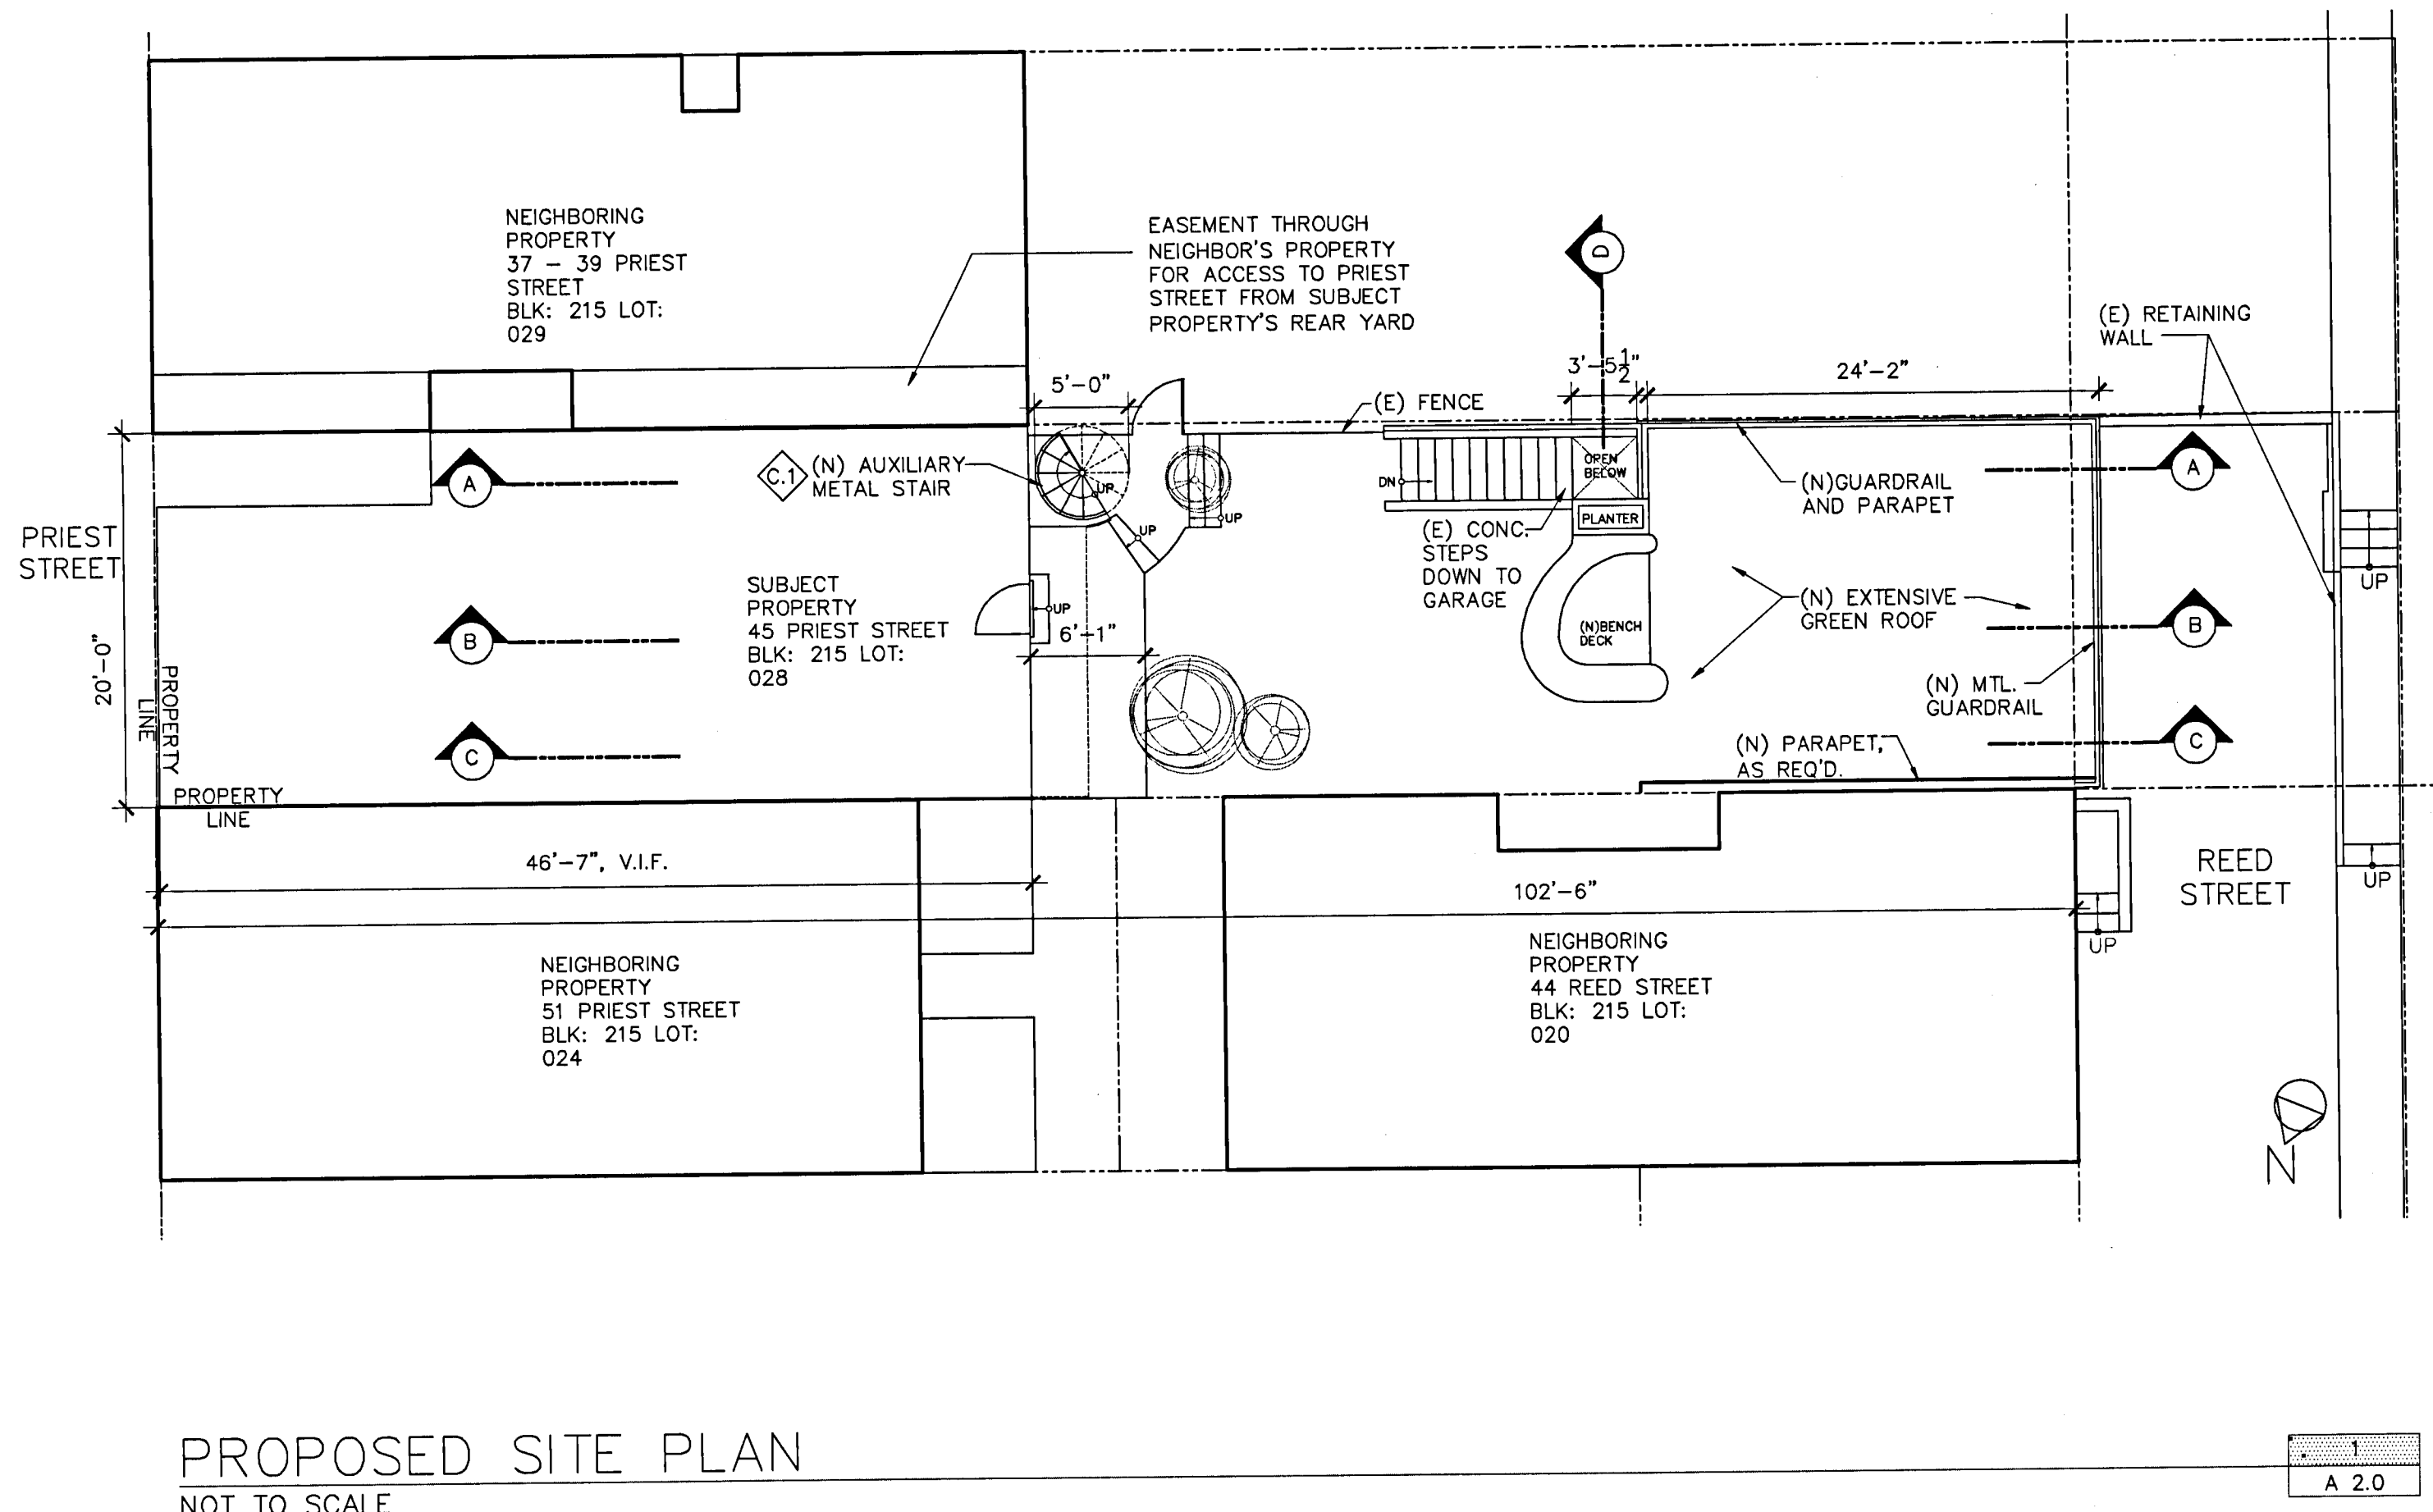

PROPOSED SITE PLAN
NOT TO SCALE

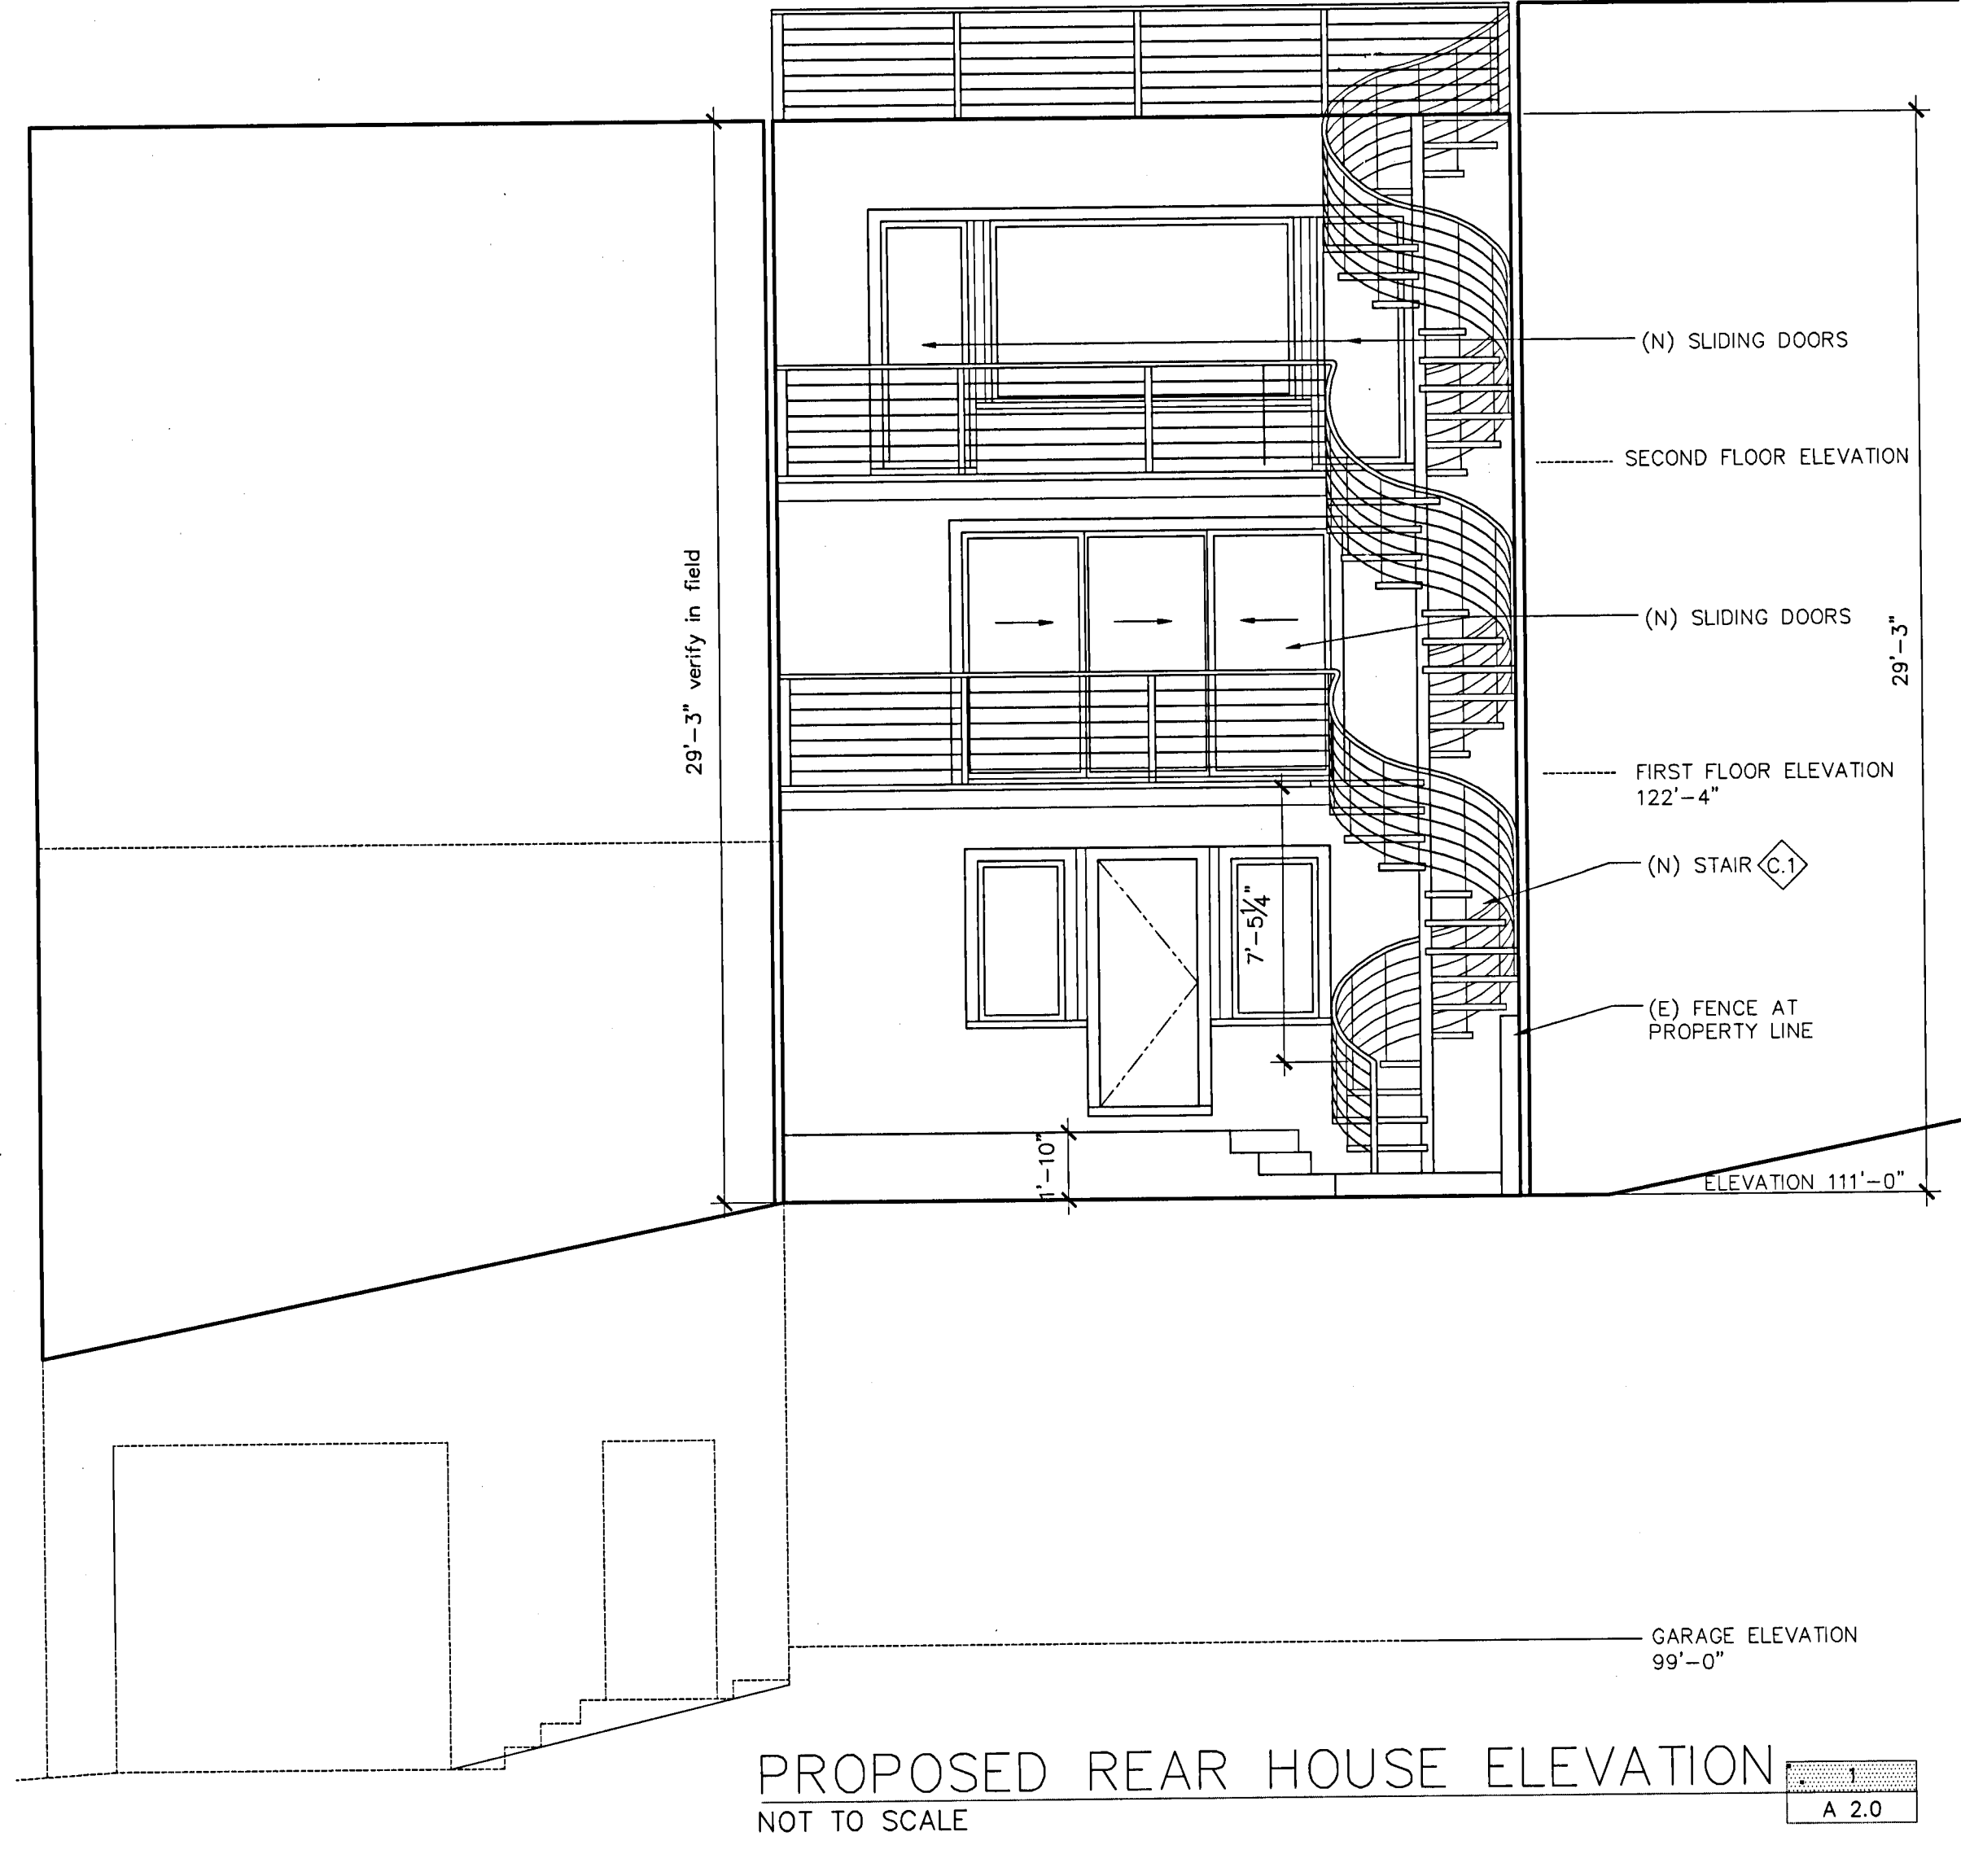

PROPOSED REAR HOUSE ELEVATION
NOT TO SCALE

NOTE
GRADING SHOWN ON
EXISTING SITE PLAN WAS
REFERENCED FROM DRAWINGS
PREPARED BY MAP MAKING
SYSTEMS, INC. MARCH 5,
2005 AND WAS PREPARED
FOR LANDSCAPING PURPOSES
ONLY.

SANJAY DANI
OWNER
CONTRACTOR
45 PRIEST STREET
SAN FRANCISCO, CA
415.217.9400

RECEIVED
JUN 28 2013
PERMIT SECTION

DANI RESIDENCE
45 PRIEST STREET, SAN FRANCISCO, CA

PERMIT SET	A 1.0
DATE: 03.22.10	
SCALE: AS NOTED	
DRAWN: MG	
0452	

WALL TYPES

- (E) WALL
- (N) EXTERIOR WOOD STUD WALL W/ PAINTED WD. SIDING TO MATCH EXISTING, OVER BLDG. PAPER, OVER PLYWD. SHEATHING, OVER FRAMING W/ BATT INSULATION, OVER 1/2" GYP. BD. INTERIOR
- (N) INTERIOR WOOD STUD WALL W/ 1/2" GYP. BD. ON BOTH SIDES.
- (N) CONCRETE WALL

CONSTRUCTION NOTES

- (C.1) 1-HOUR RATED (N) AUXILIARY METAL STAIR DETAILS TBD BY MANUFACTURER:
 - 60" MIN. STAIR DIAMETER
 - 28" MIN. TREAD WIDTH BETWEEN HANDRAIL AND CENTER COLUMN
 - 7 1/2" MIN. CENTER TREAD @ 12" FROM THE NARROW END
 - 9 1/2" MAX. RISER
 - 34" MIN. HIGH HANDRAIL
 - 4"Ø CENTER POST
 - LANDING WIDTH, 4" LONGER THAN THE TREAD PATH
 - WEIGHT CAPACITY, A MINIMUM OF 300 POUNDS PER SQUARE FOOT

SANJAY DANI

OWNER
CONTRACTOR


45 PRIEST STREET
SAN FRANCISCO, CA
415.217.9400

DANI RESIDENCE
 45 PRIEST STREET, SAN FRANCISCO, CA


PERMIT SET

A
2.0

DATE 03.22.10
SCALE AS NOTED
DRAWN MG
0452

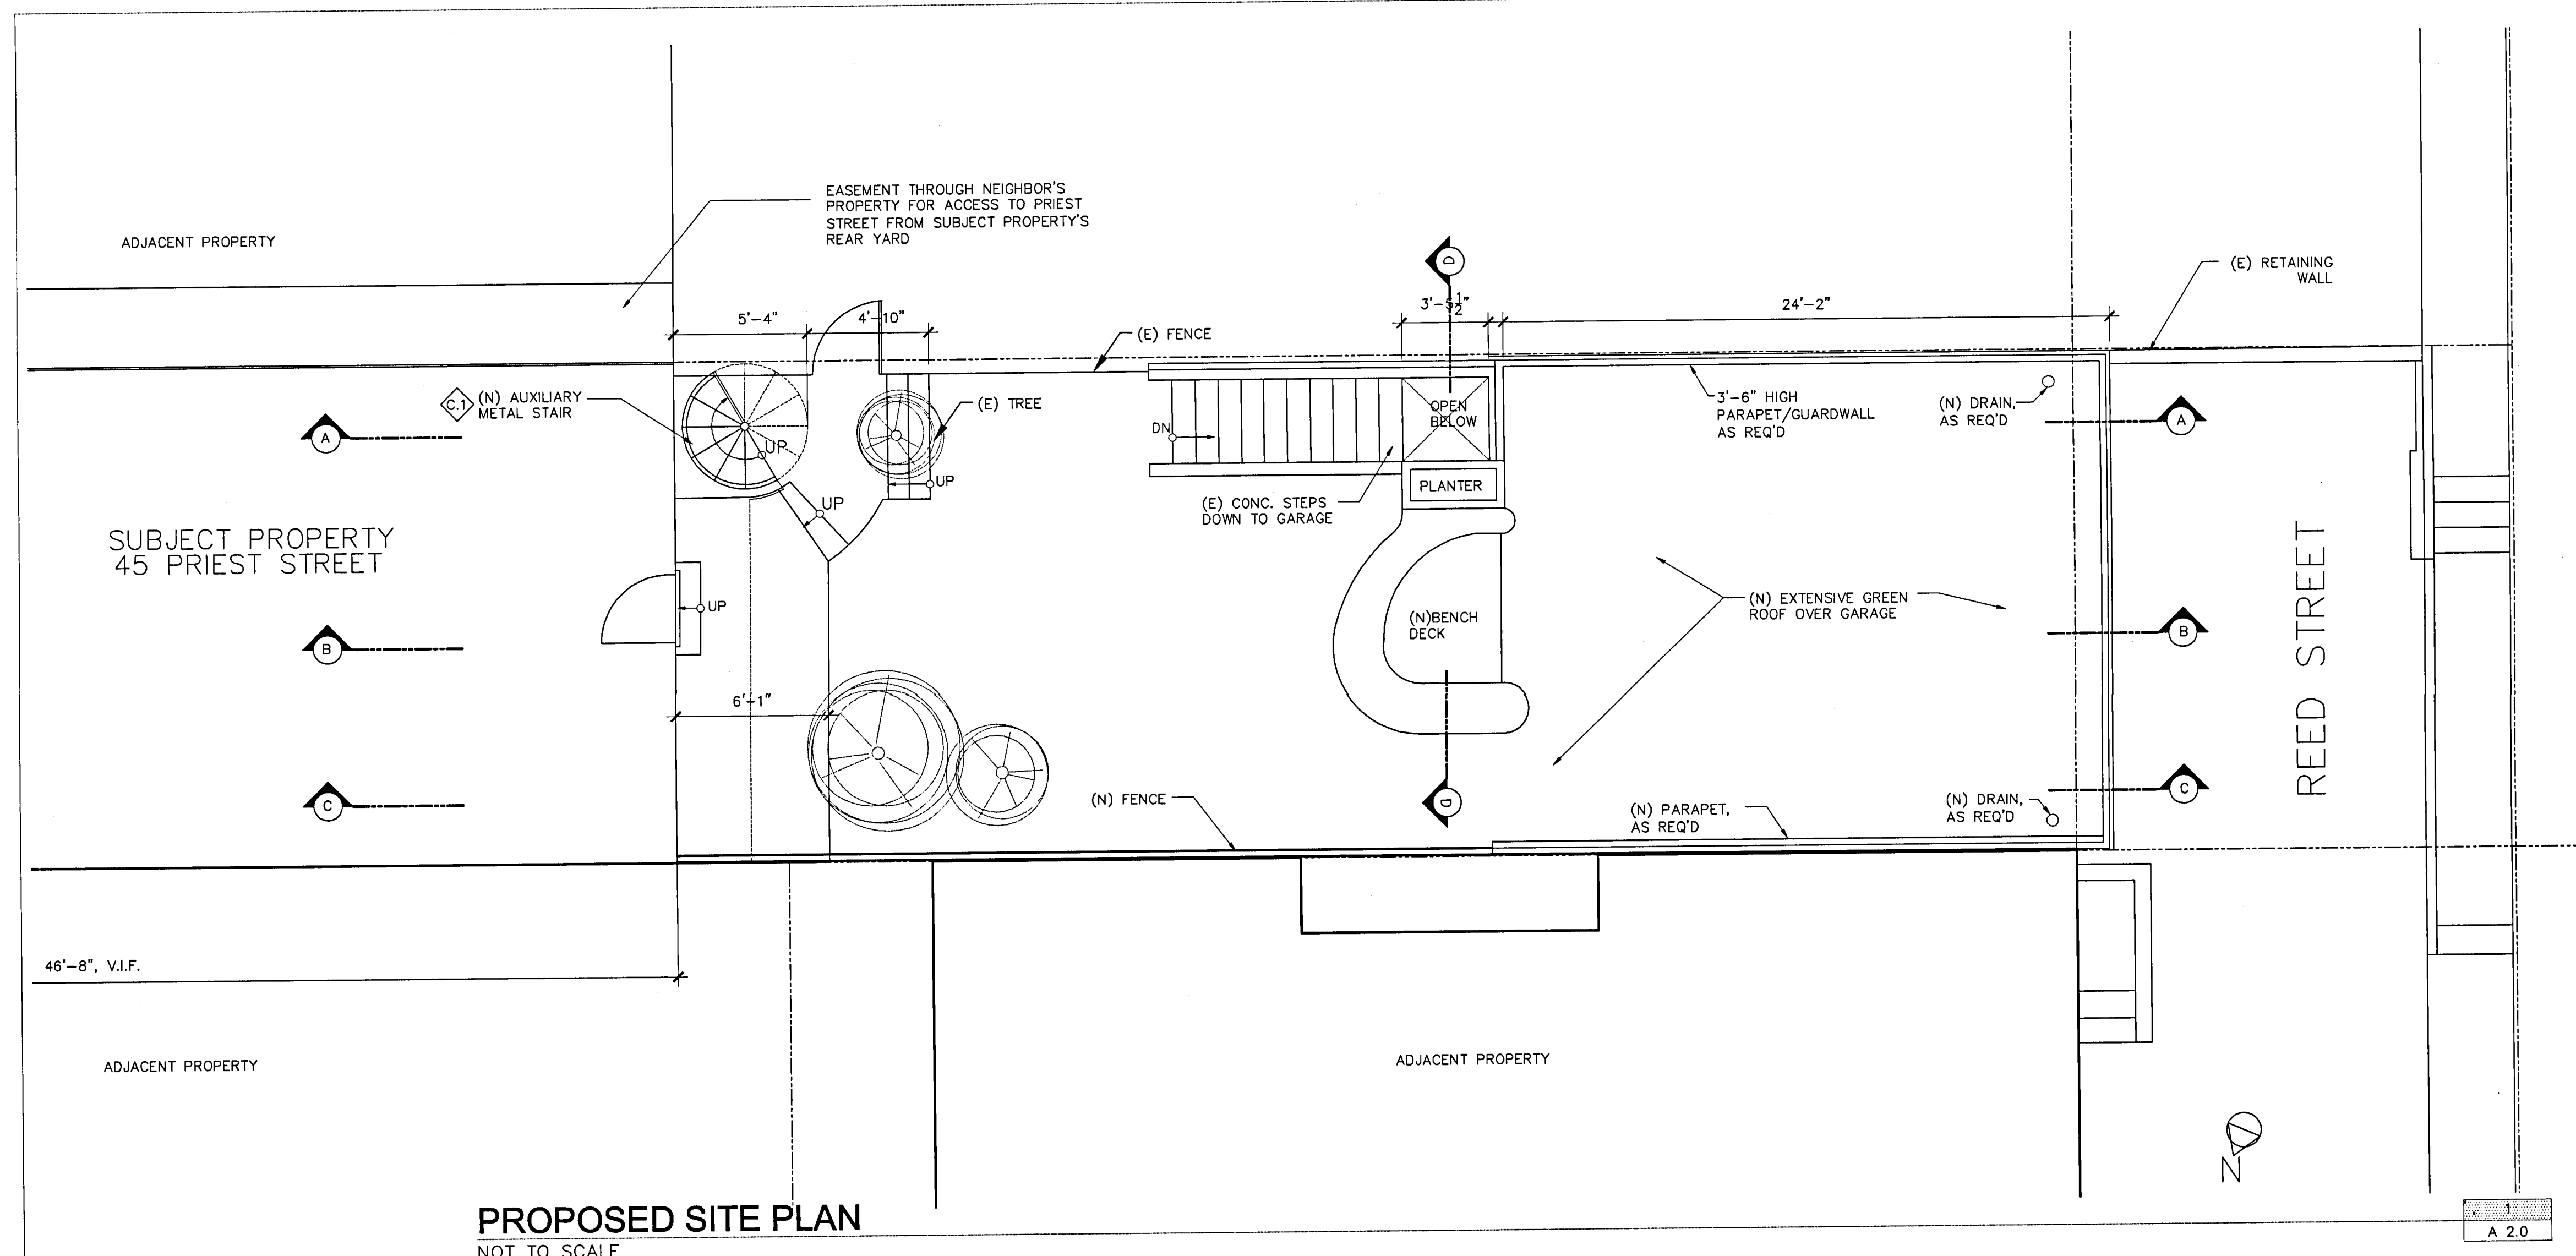

PROPOSED SITE PLAN
NOT TO SCALE

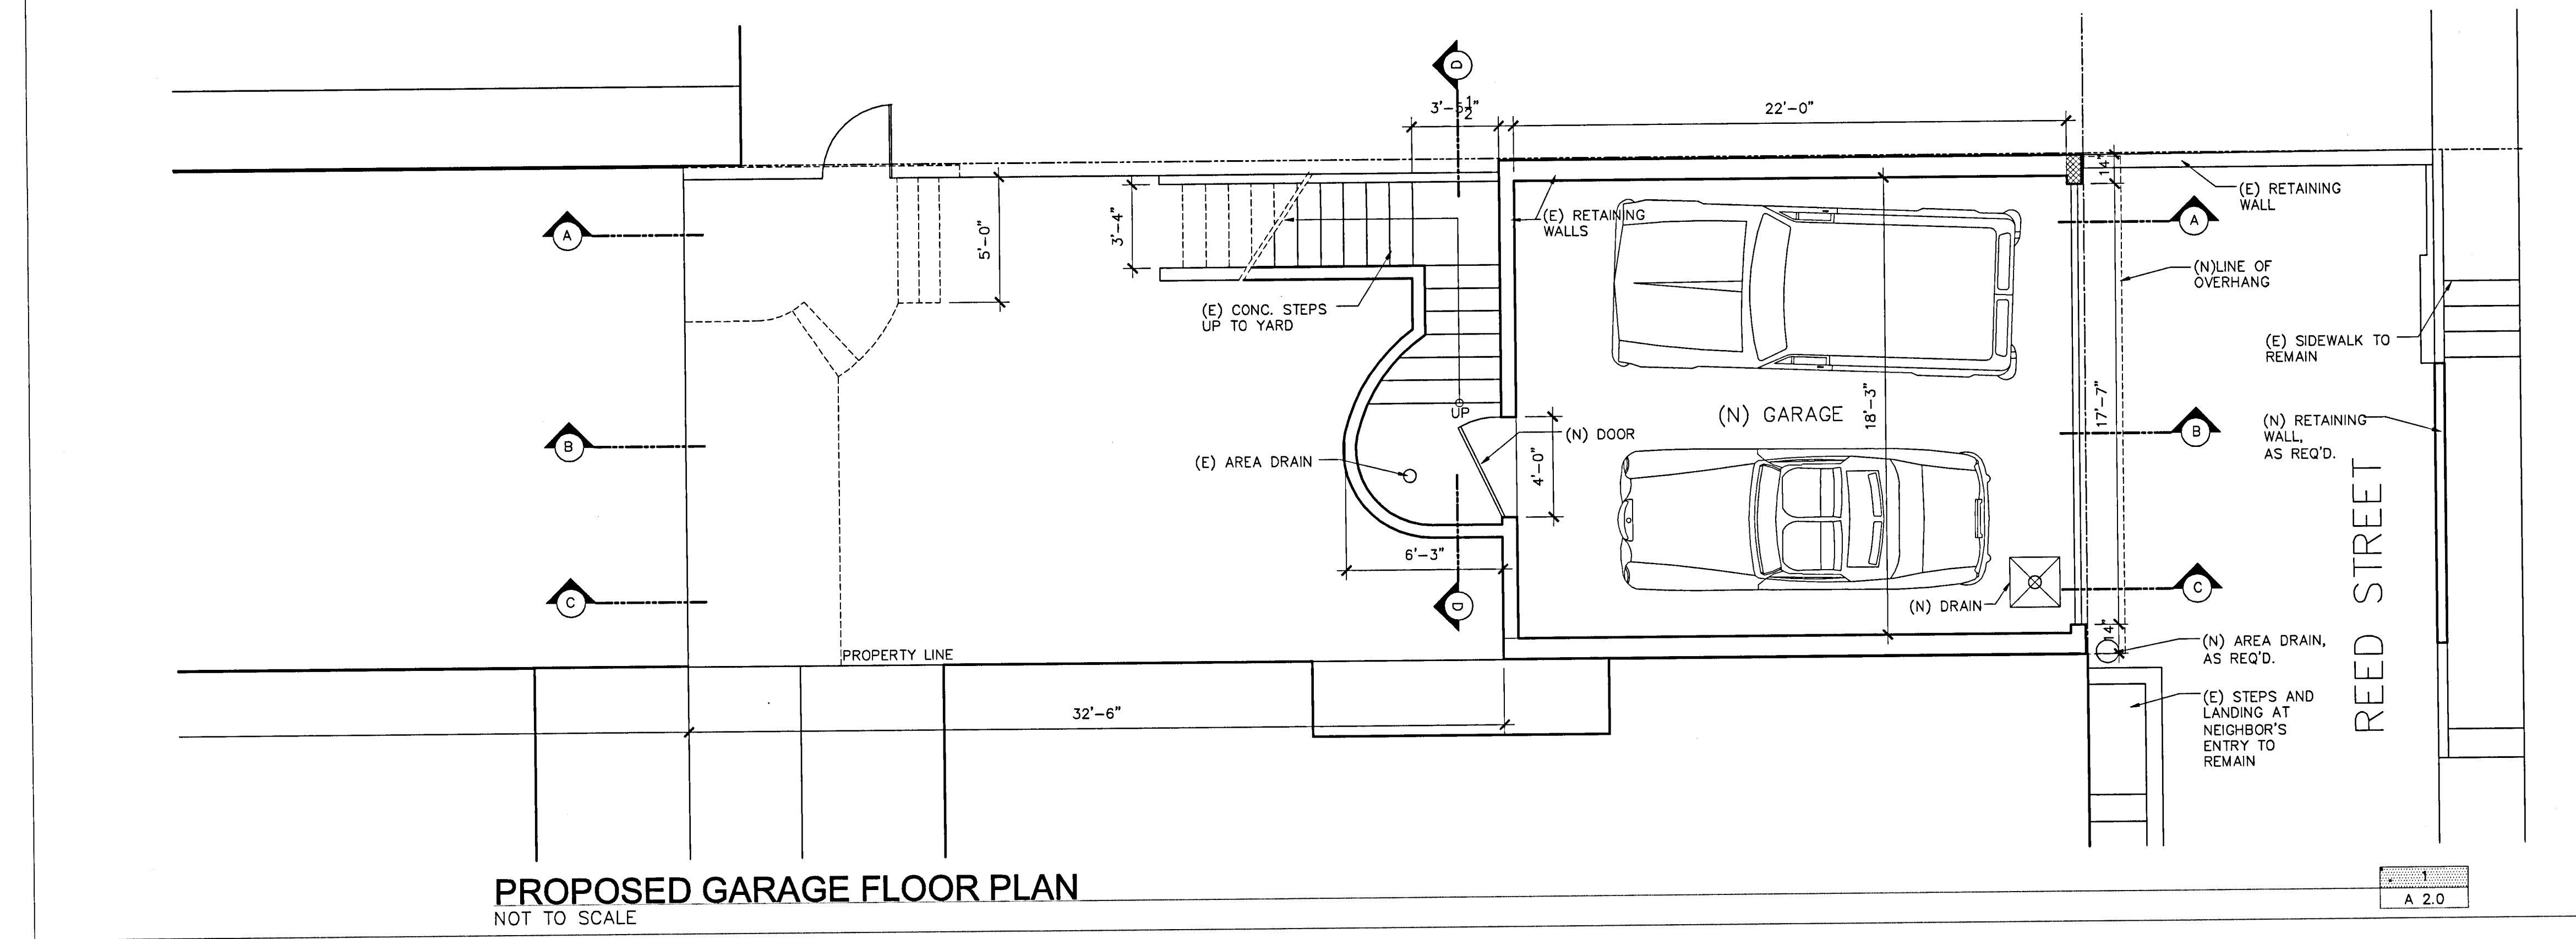


PROPOSED GARAGE FLOOR PLAN
NOT TO SCALE

WALL TYPES

- (E) WALL
- (N) EXTERIOR WOOD STUD WALL W/ PAINTED WD. SIDING TO MATCH EXISTING, OVER BLDG. PAPER, OVER PLYWD. SHEATHING, OVER FRAMING W/ BATT INSULATION, OVER 1/2" GYP. BD. INTERIOR
- (N) INTERIOR WOOD STUD WALL W/ 1/2" GYP. BD. ON BOTH SIDES.
- (N) CONCRETE WALL


SANJAY DANI

OWNER
CONTRACTOR
45 PRIEST STREET
SAN FRANCISCO, CA
415.217.9400

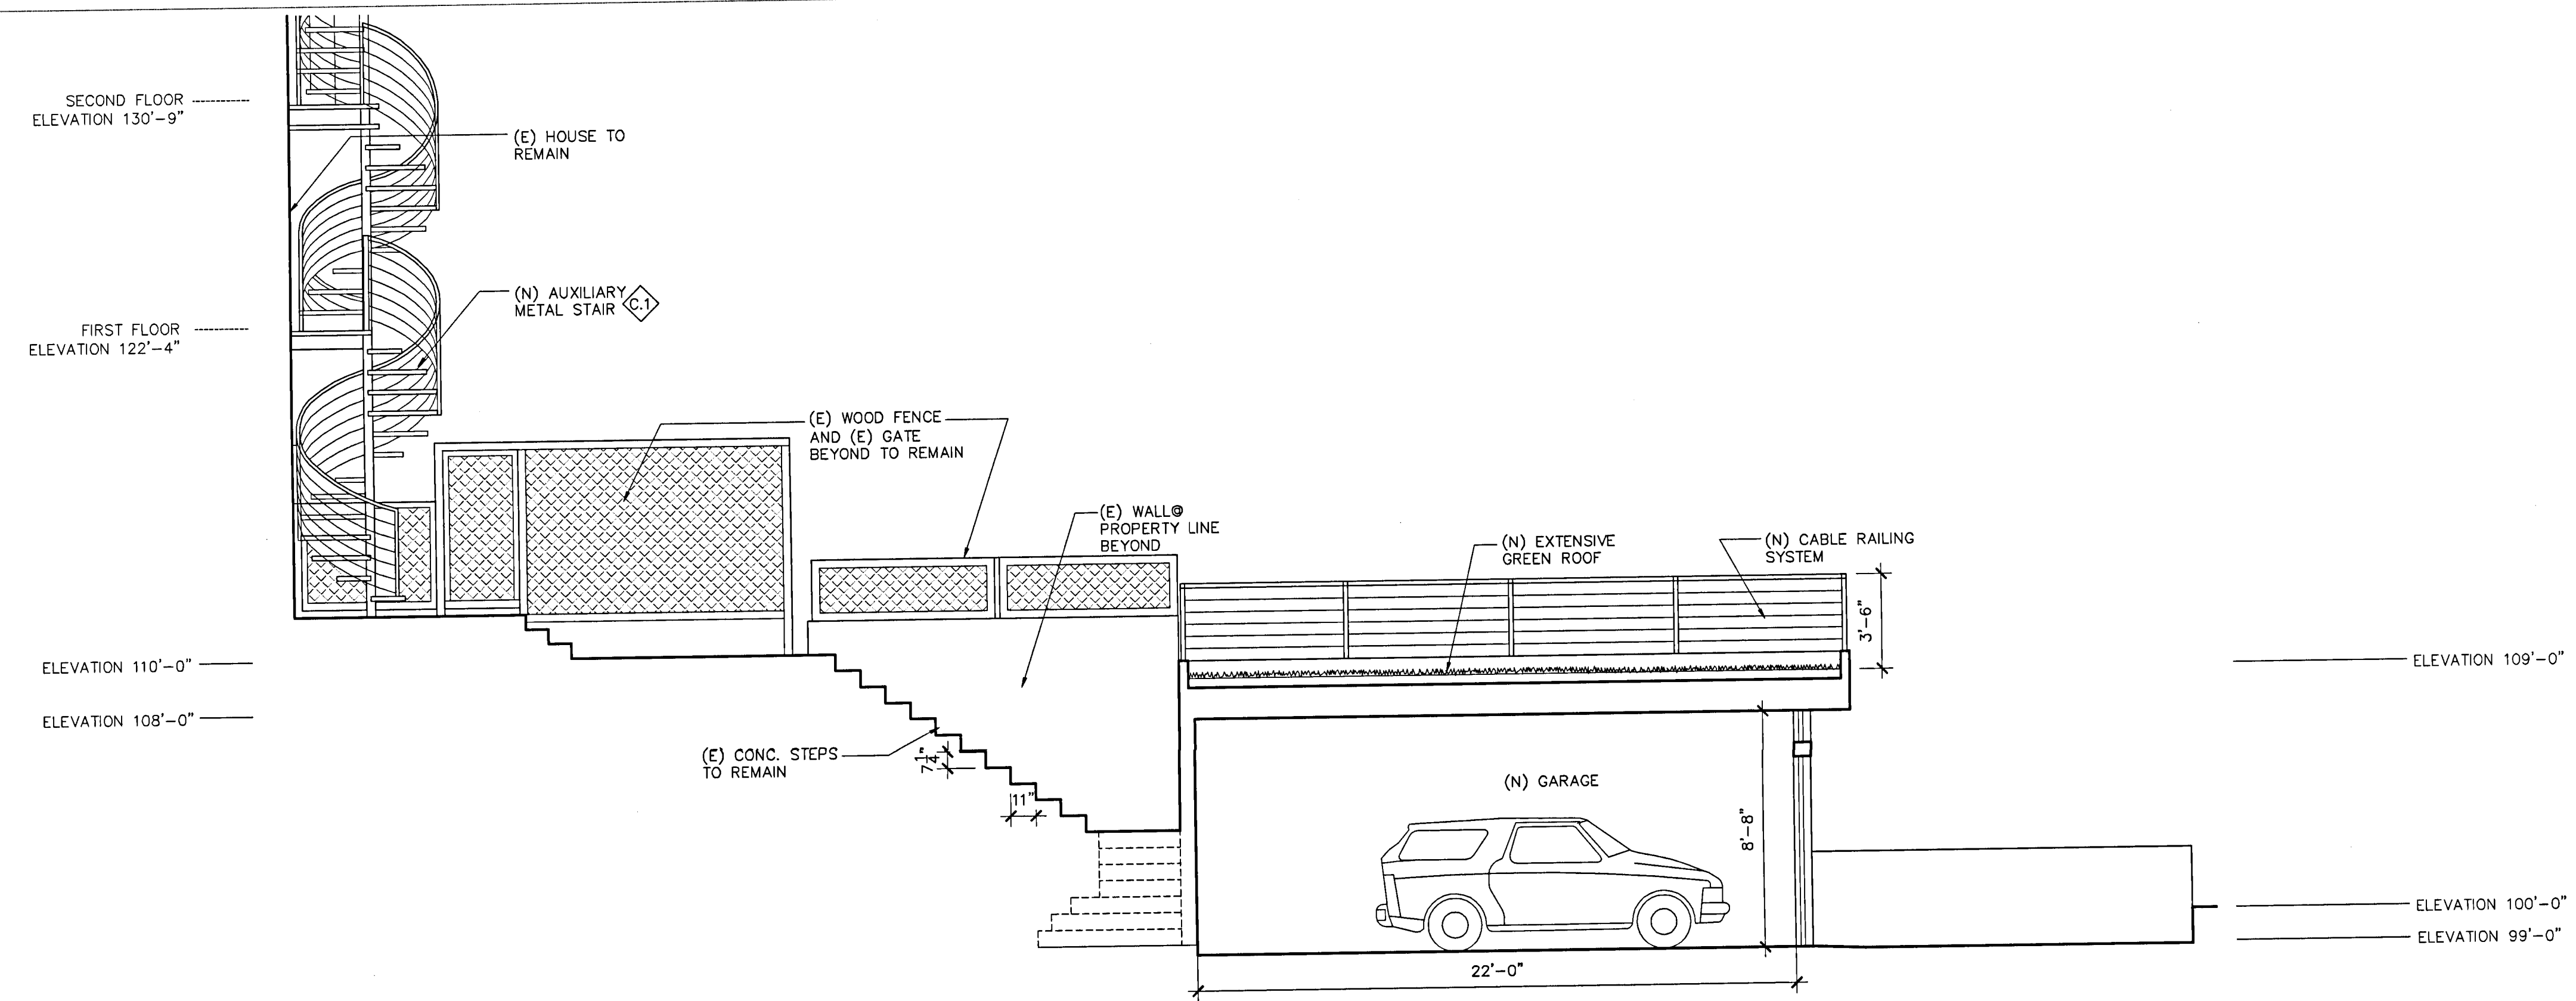

PROPOSED SECTION 'A'
NOT TO SCALE

1
A 2.0

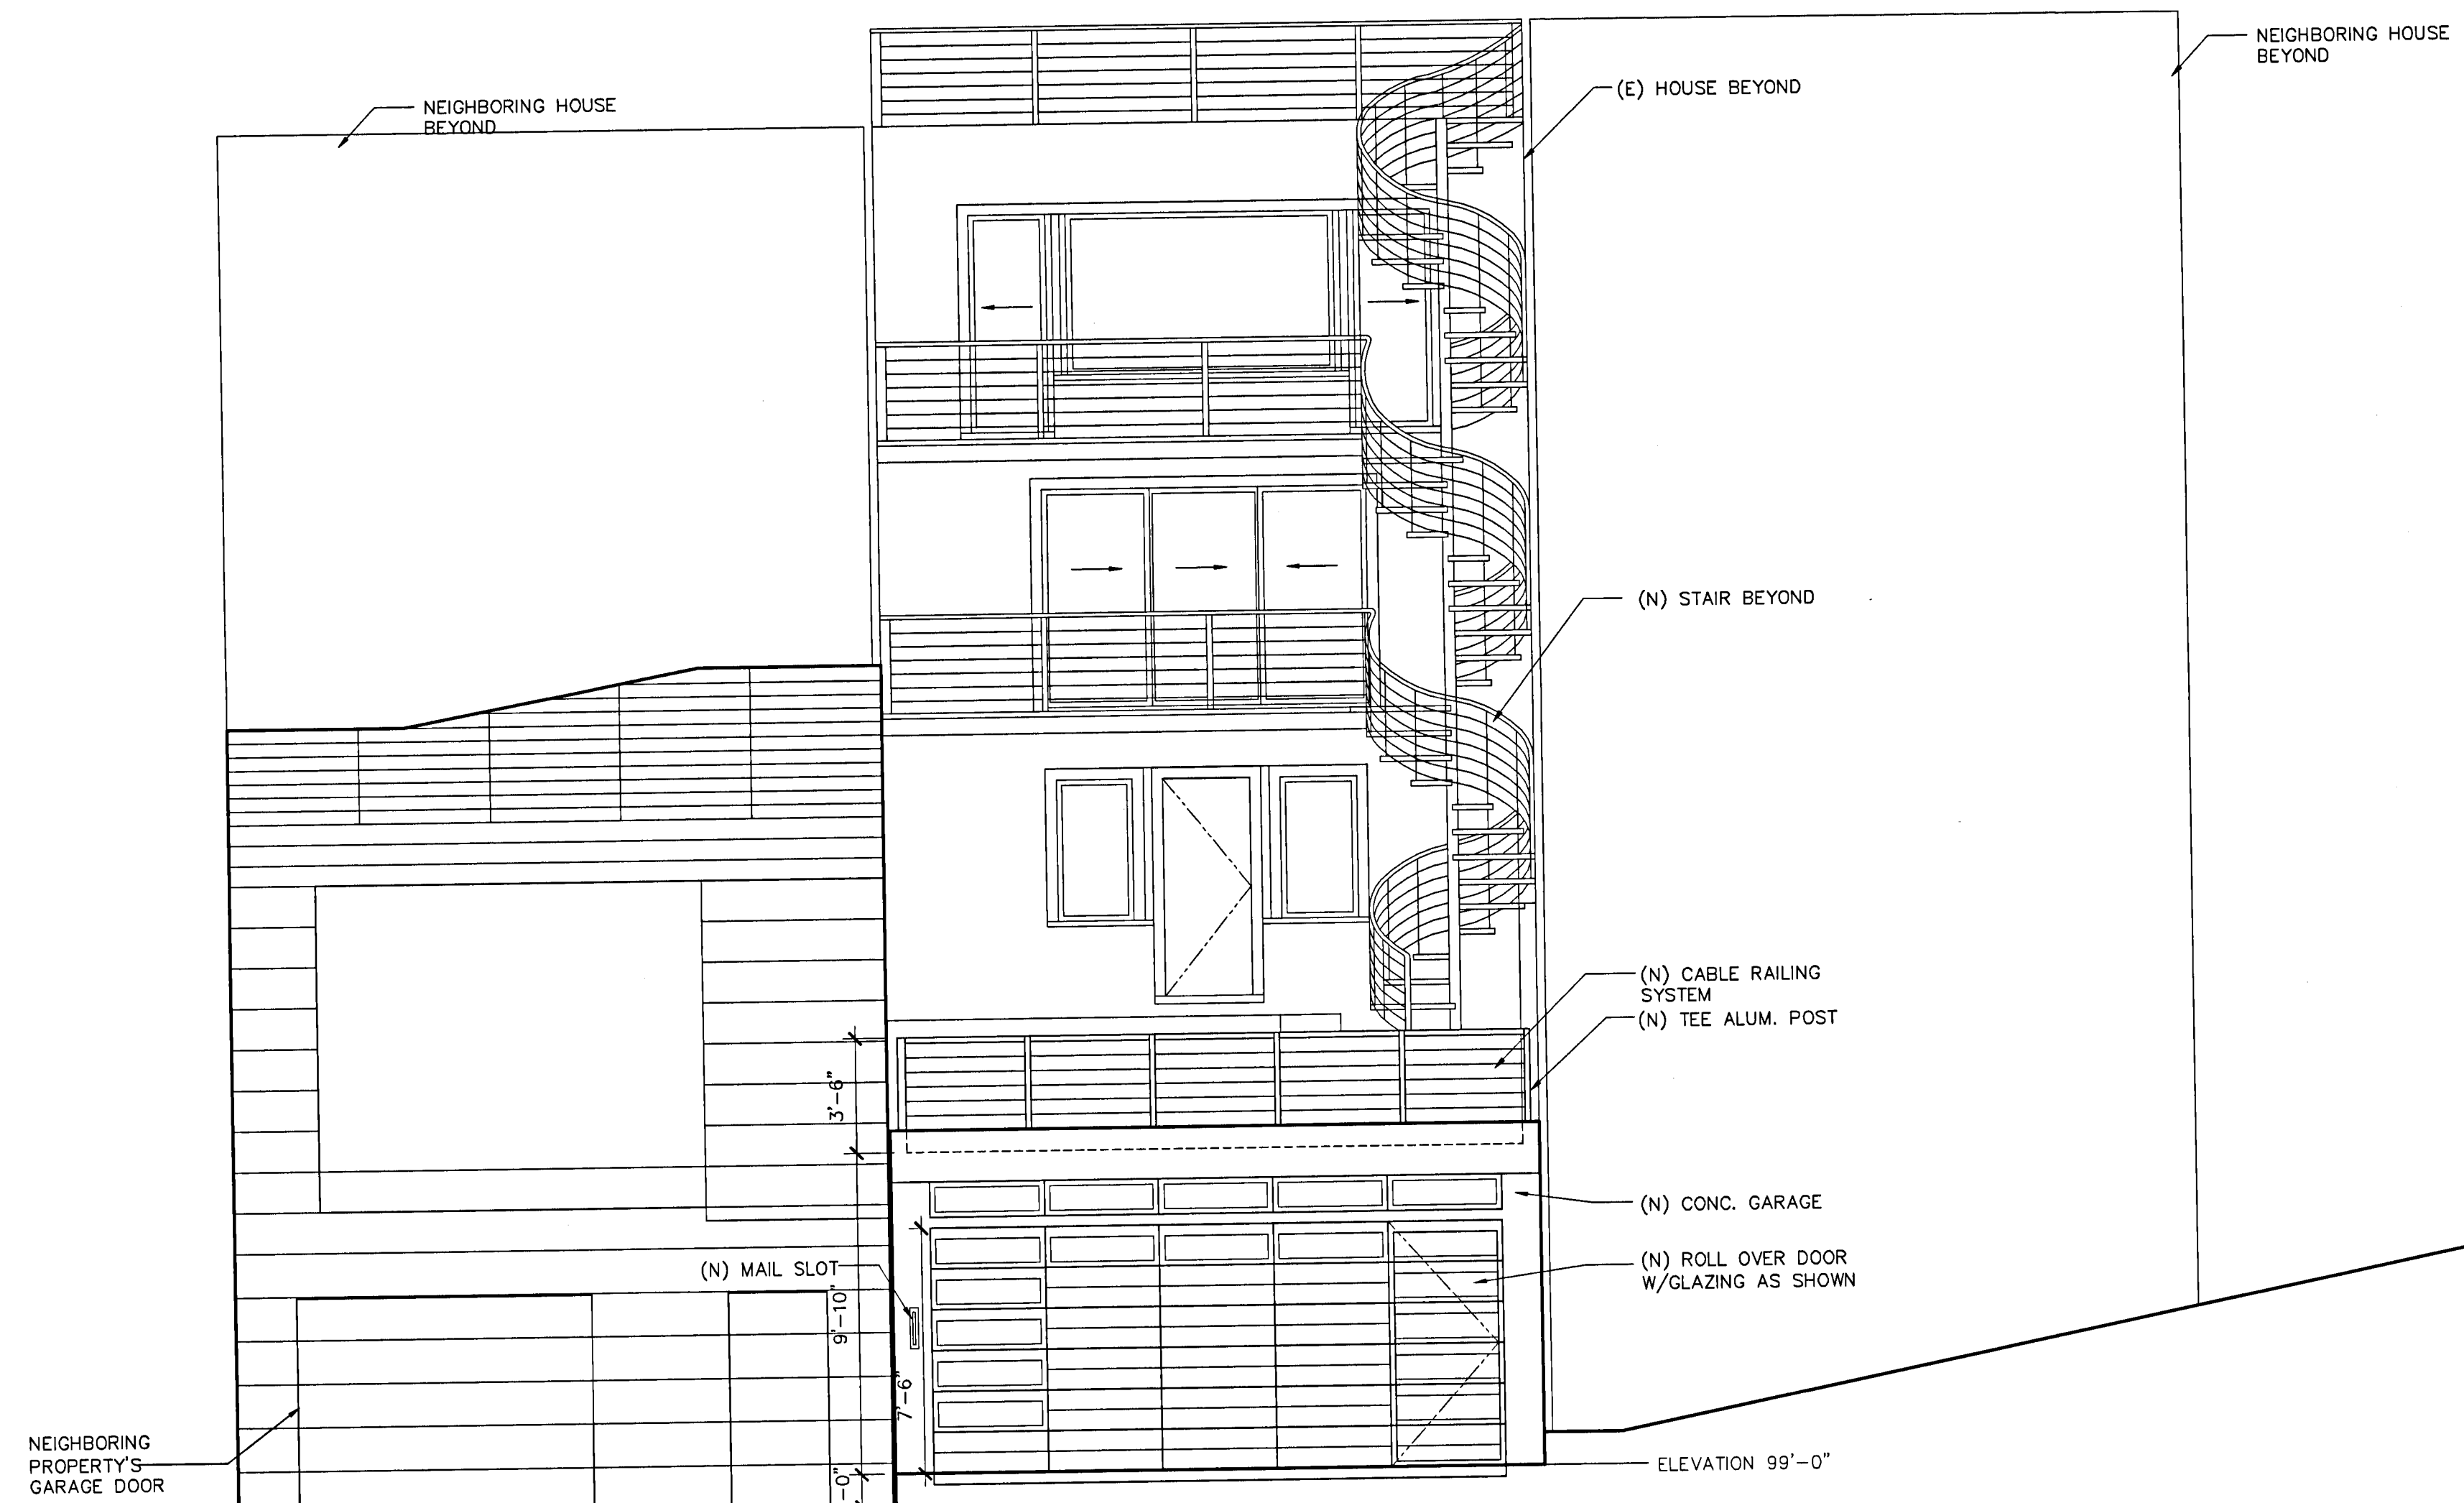

PROPOSED GARAGE ELEVATION
NOT TO SCALE

1
A 2.0

DANI RESIDENCE
45 PRIEST STREET, SAN FRANCISCO, CA

PERMIT SET	
DATE	03.22.10
SCALE	AS NOTED
DRAWN	MG
A 3.0	
0452	

SANJAY DANI

OWNER
CONTRACTOR

45 PRIEST STREET
SAN FRANCISCO, CA
415.217.9400

DANI RESIDENCE
45 PRIEST STREET, SAN FRANCISCO, CA

PERMIT
SET


A
4.0

DATE 03.22.10

SCALE AS NOTED

DRAWN MG


0452

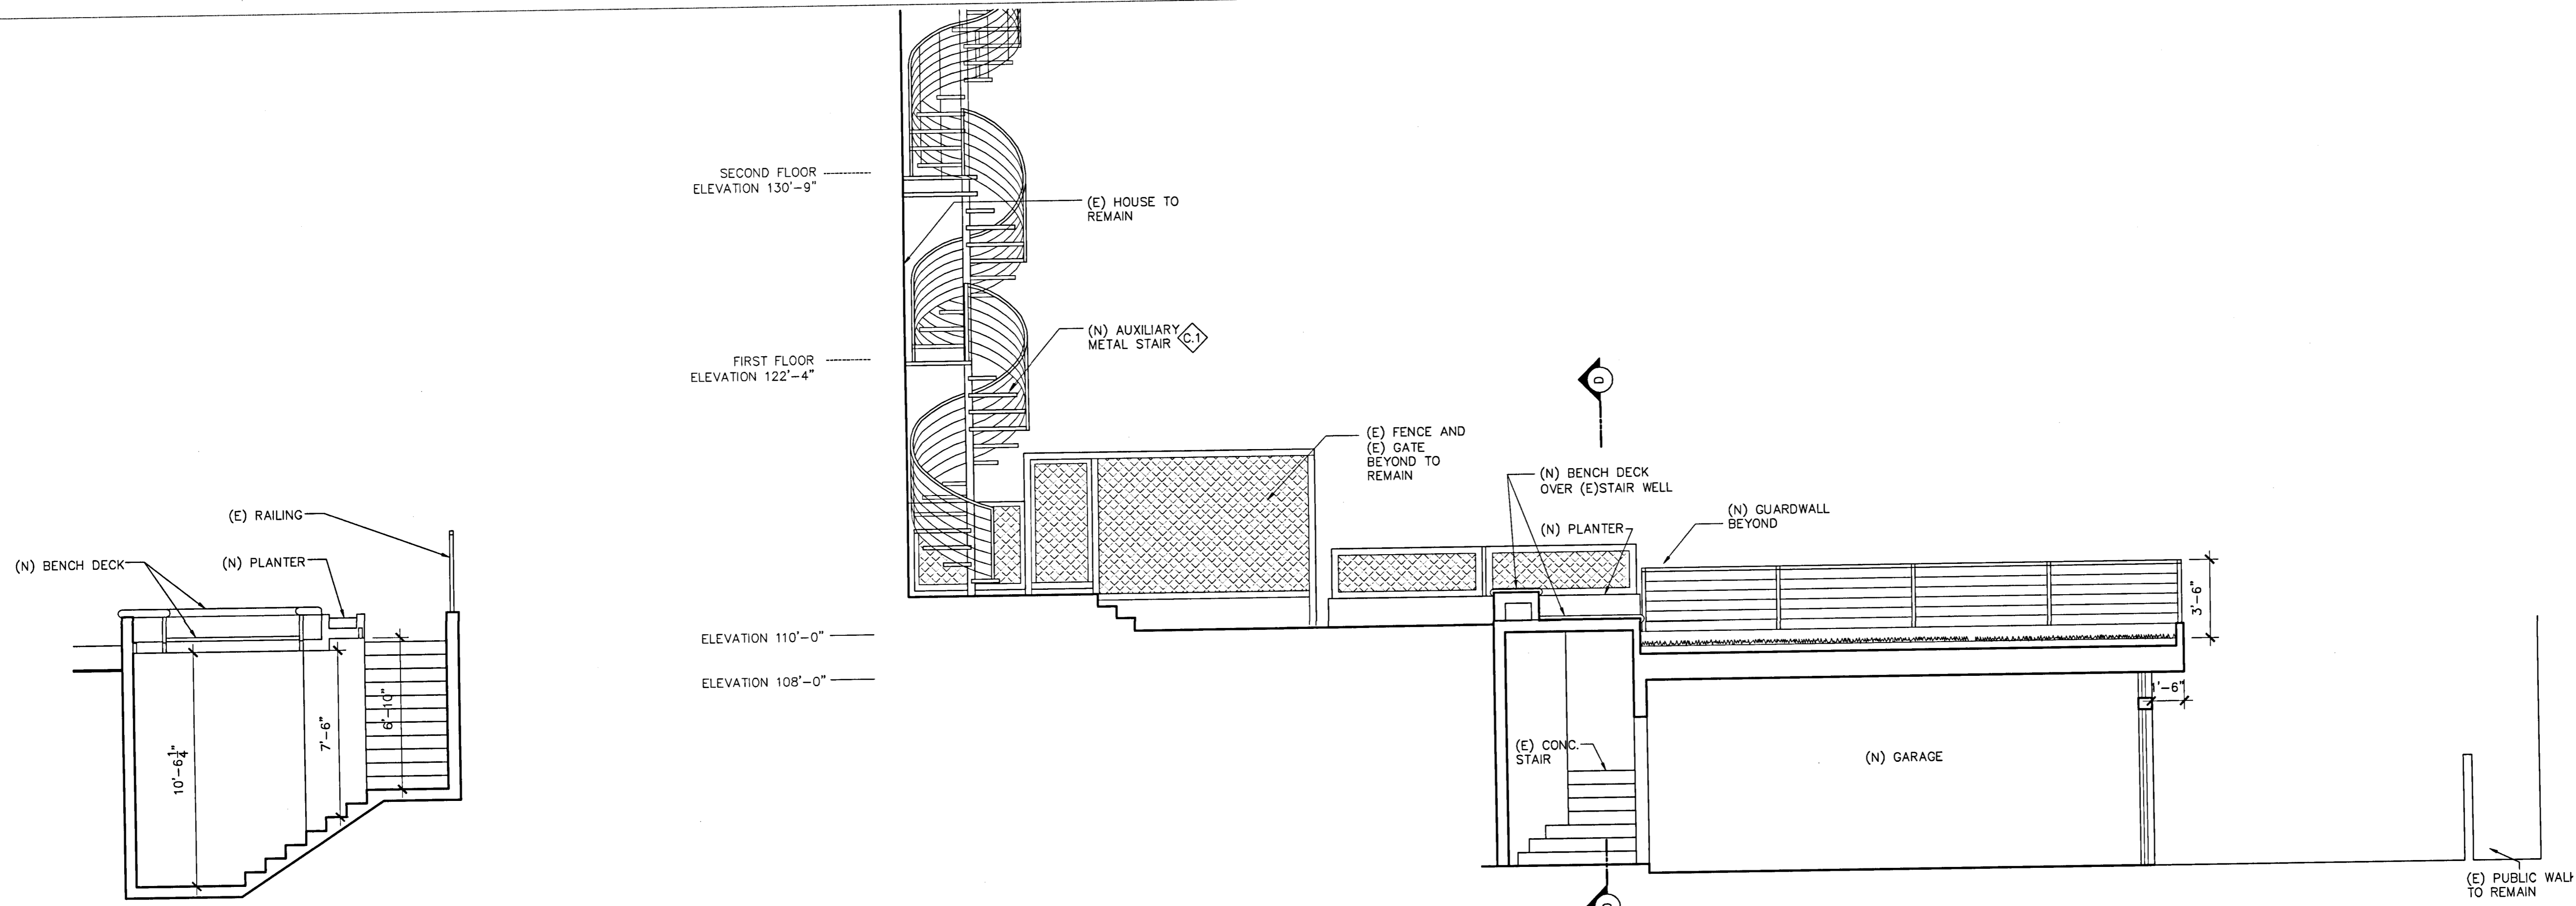

PROPOSED SECTION 'D'
NOT TO SCALE

PROPOSED NORTH ELEVATION
NOT TO SCALE

1
A 2.0

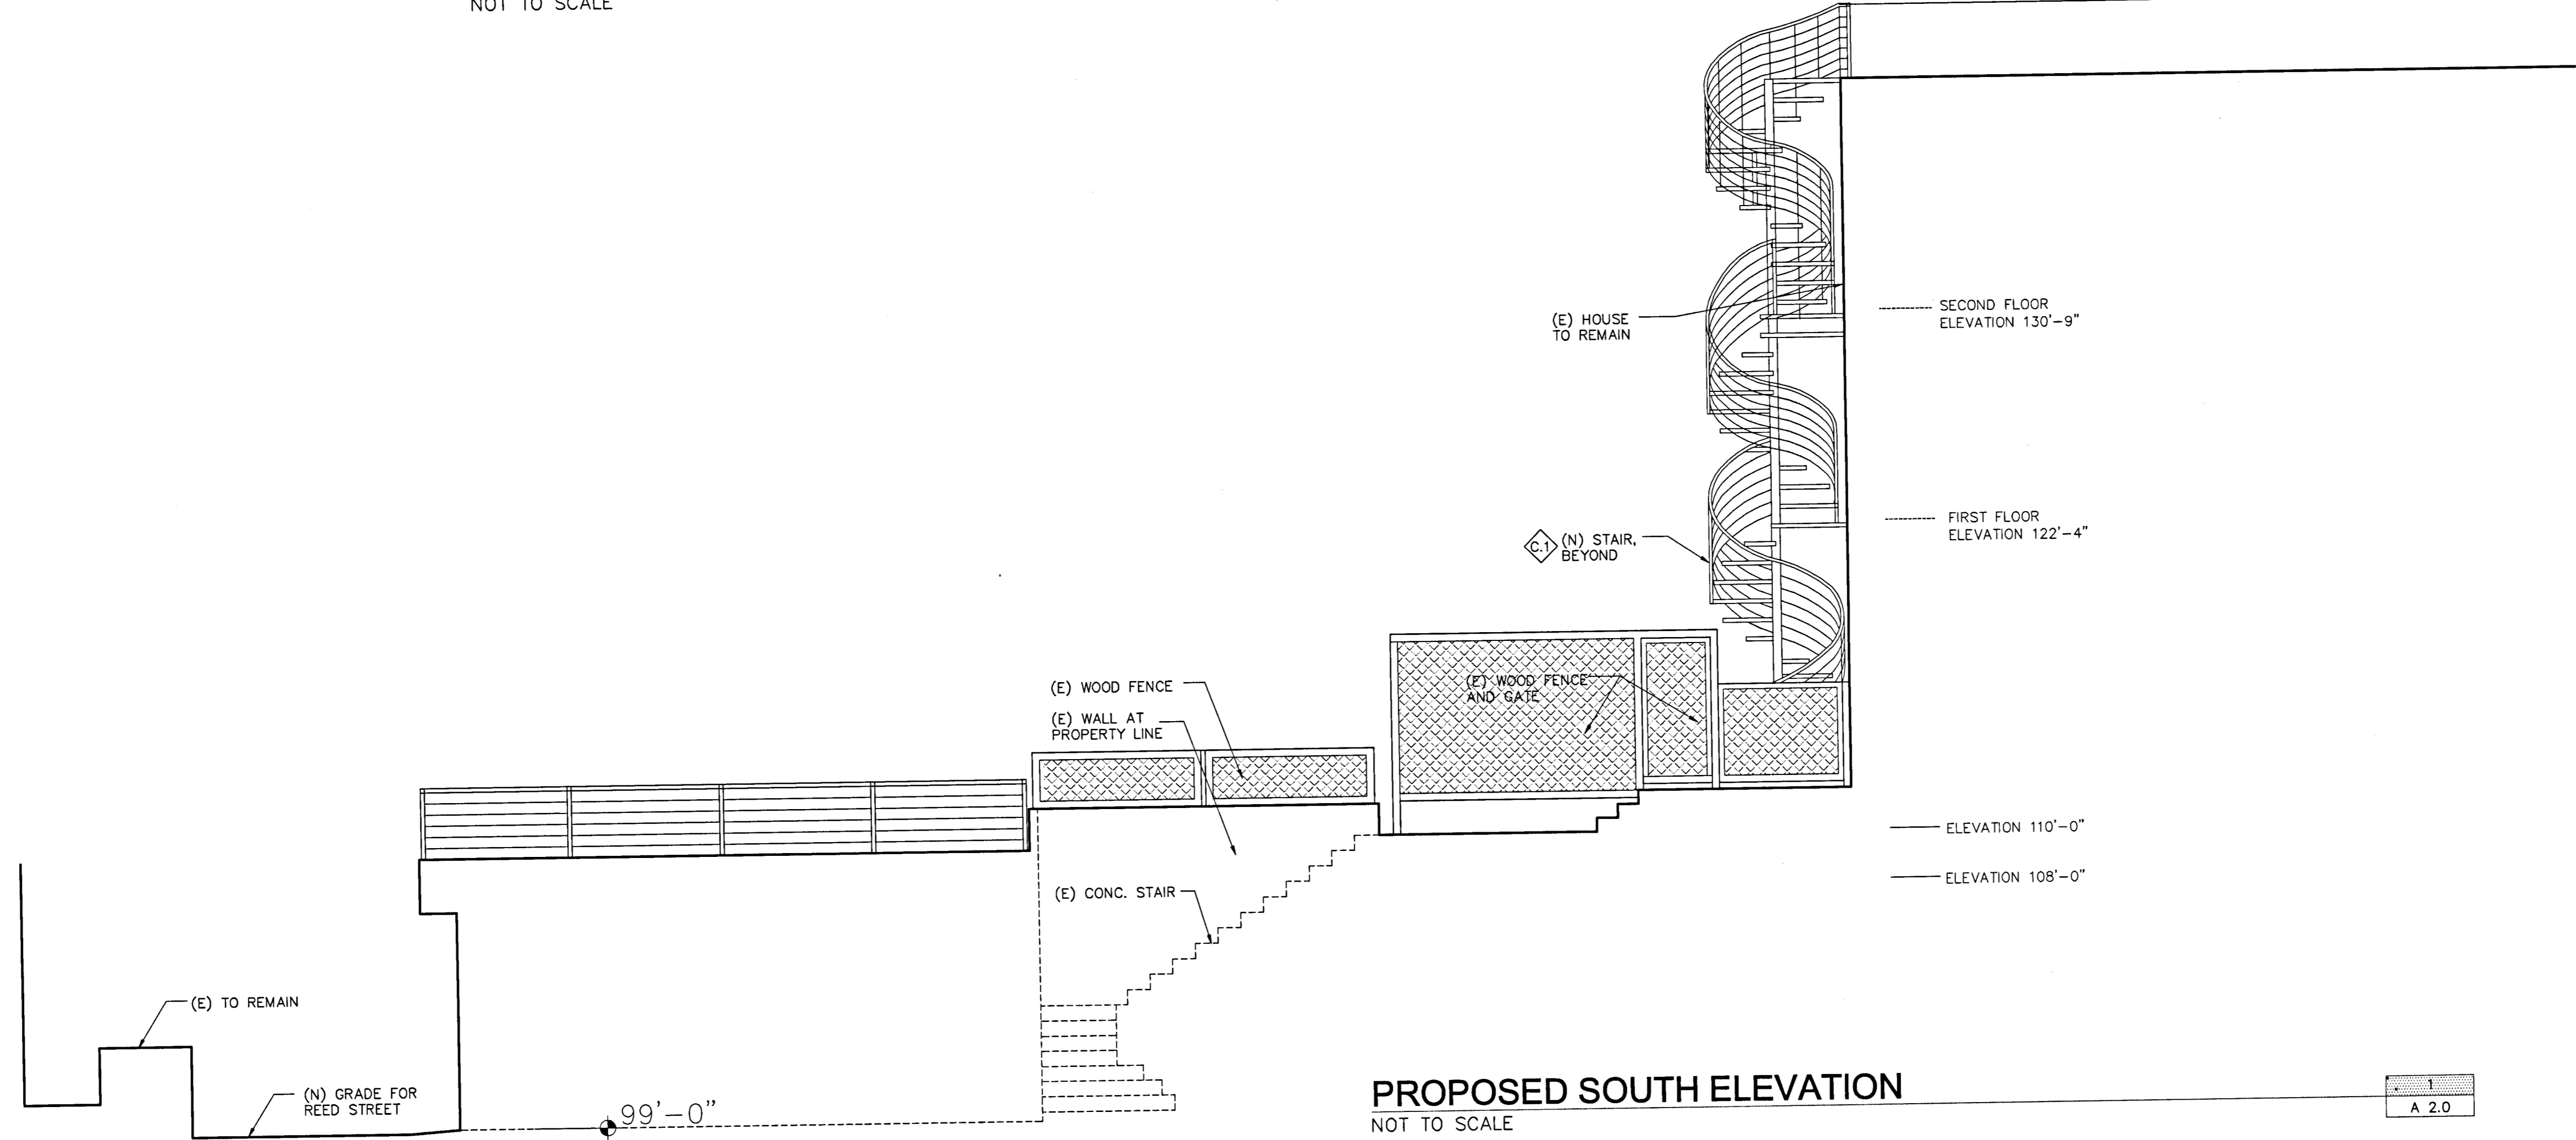

PROPOSED SOUTH ELEVATION
NOT TO SCALE

1
A 2.0