



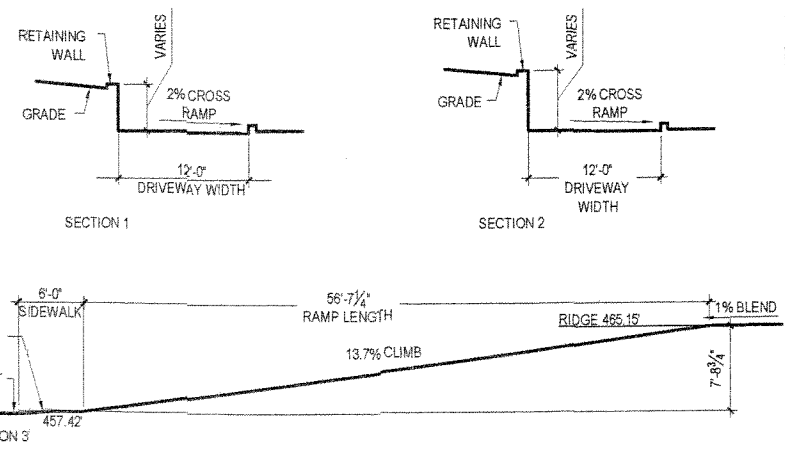

NOTE:
CONTRACTOR TO MAINTAIN MINIMUM SLOPE OF 1/8" PER FOOT AWAY FROM HOUSE (ENTRY TO GARAGE). IF ANY CONFLICT BETWEEN ELEVATION NOTES ON PLANS AND THIS REQUIREMENT ARE DISCOVERED, CONTACT ARCHITECT FOR CLARIFICATION.

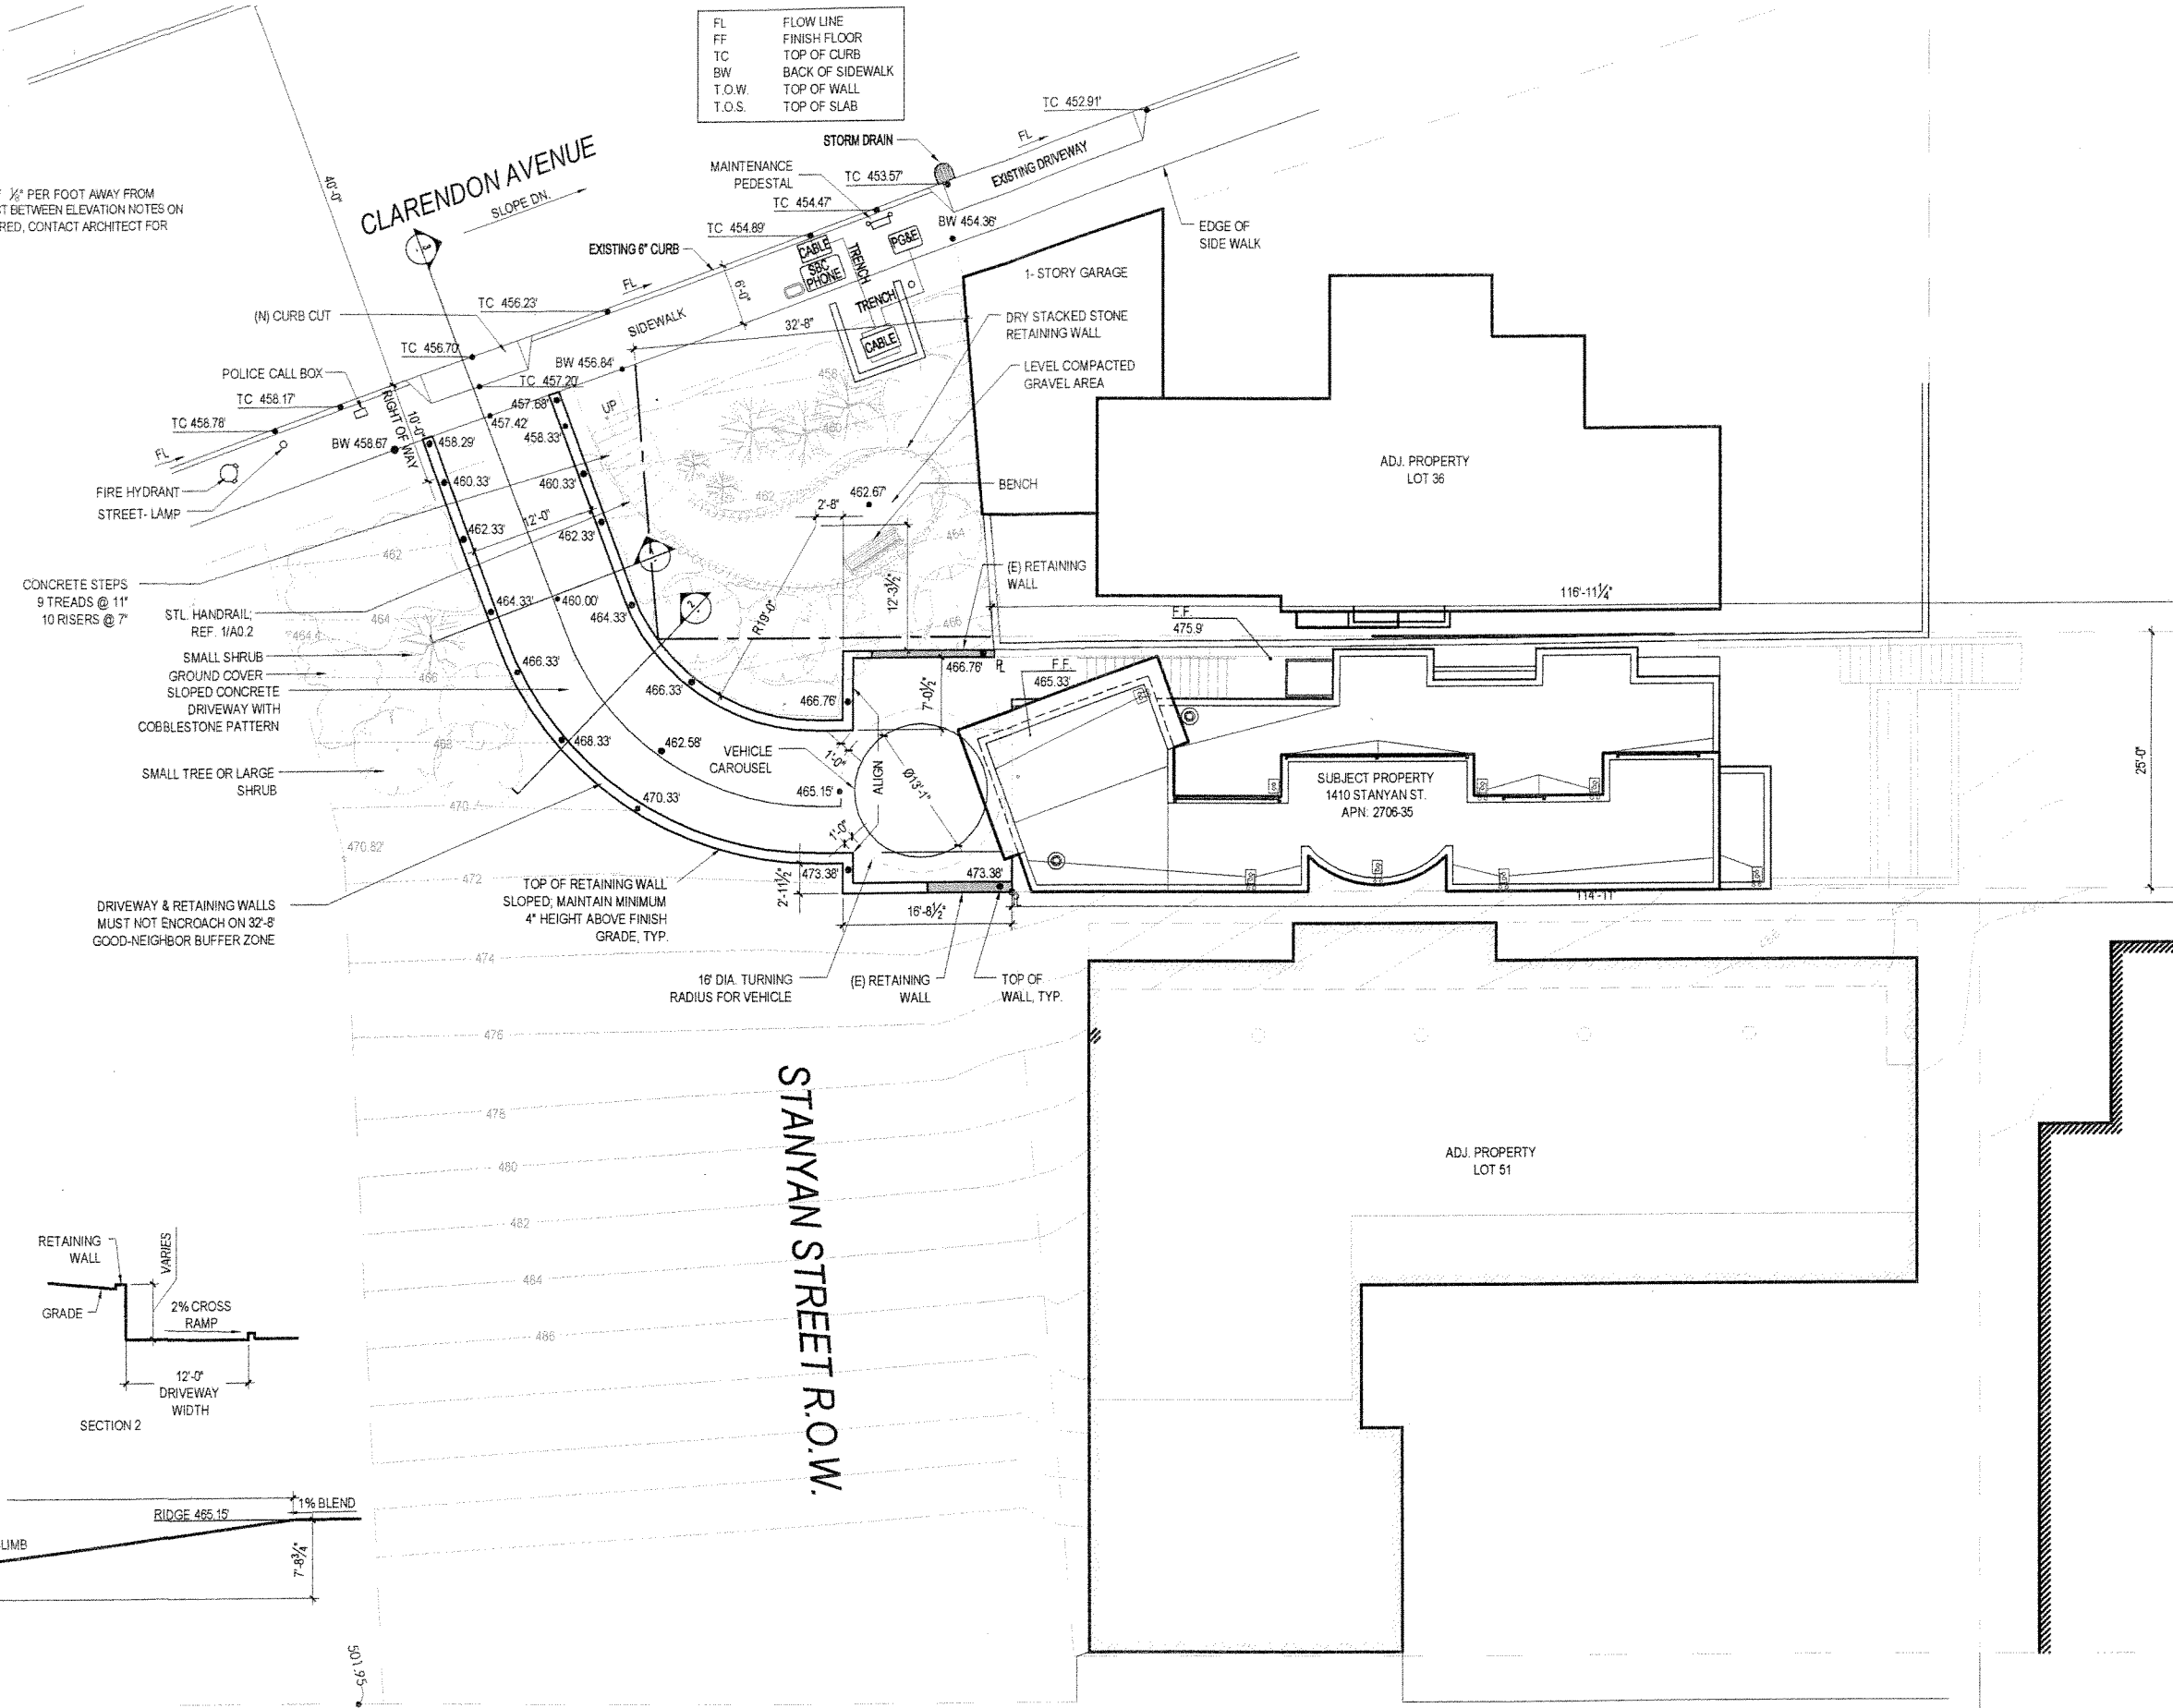

1410 Stanyan Street Driveway

New Driveway

Block: 2706 Lot:35 San Francisco, CA

ISSUE: DATE: MAJOR ENCROACHMENT 04.25.13

DATE: 04.25.13
DRAWN BY: AM, BW, MV
JOB NO: 03-RE-03
SCALE:
SHEET TITLE:

PROPOSED SITE PLAN

SHEET NO.

PROPOSED DRIVEWAY PLAN 1
SCALE: 1/8"=1'-0"

A0.1

