


NOTES:


1. THIS IS A BARRIER REMOVAL PROJECT WITH THE MAOYR'S OFFICE ON DISABILITY.
2. ALL SIDEWALK IMPROVEMENTS, CURB CUTS, AND DRIVEWAYS WILL BE COMPLETED IN PHASE 1, SFMTA CONTRACT #1269

BUILDING INFORMATION
ADDRESS: 4705 3RD STREET
BLOCK/LOT: 5311/036
BPA#201312245004

ENLARGED AREA

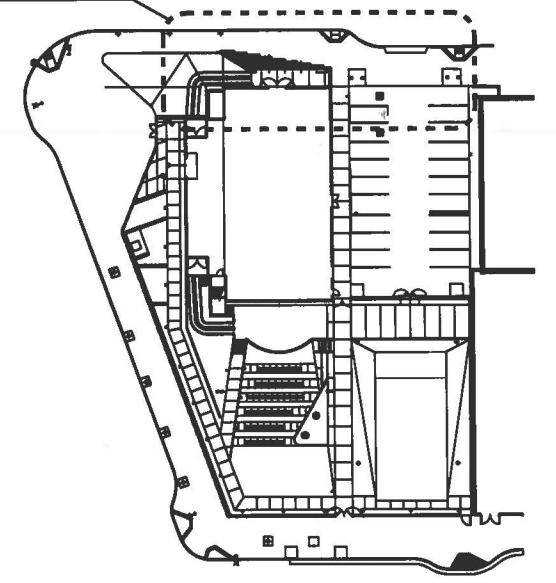


OVERALL SITE PLAN

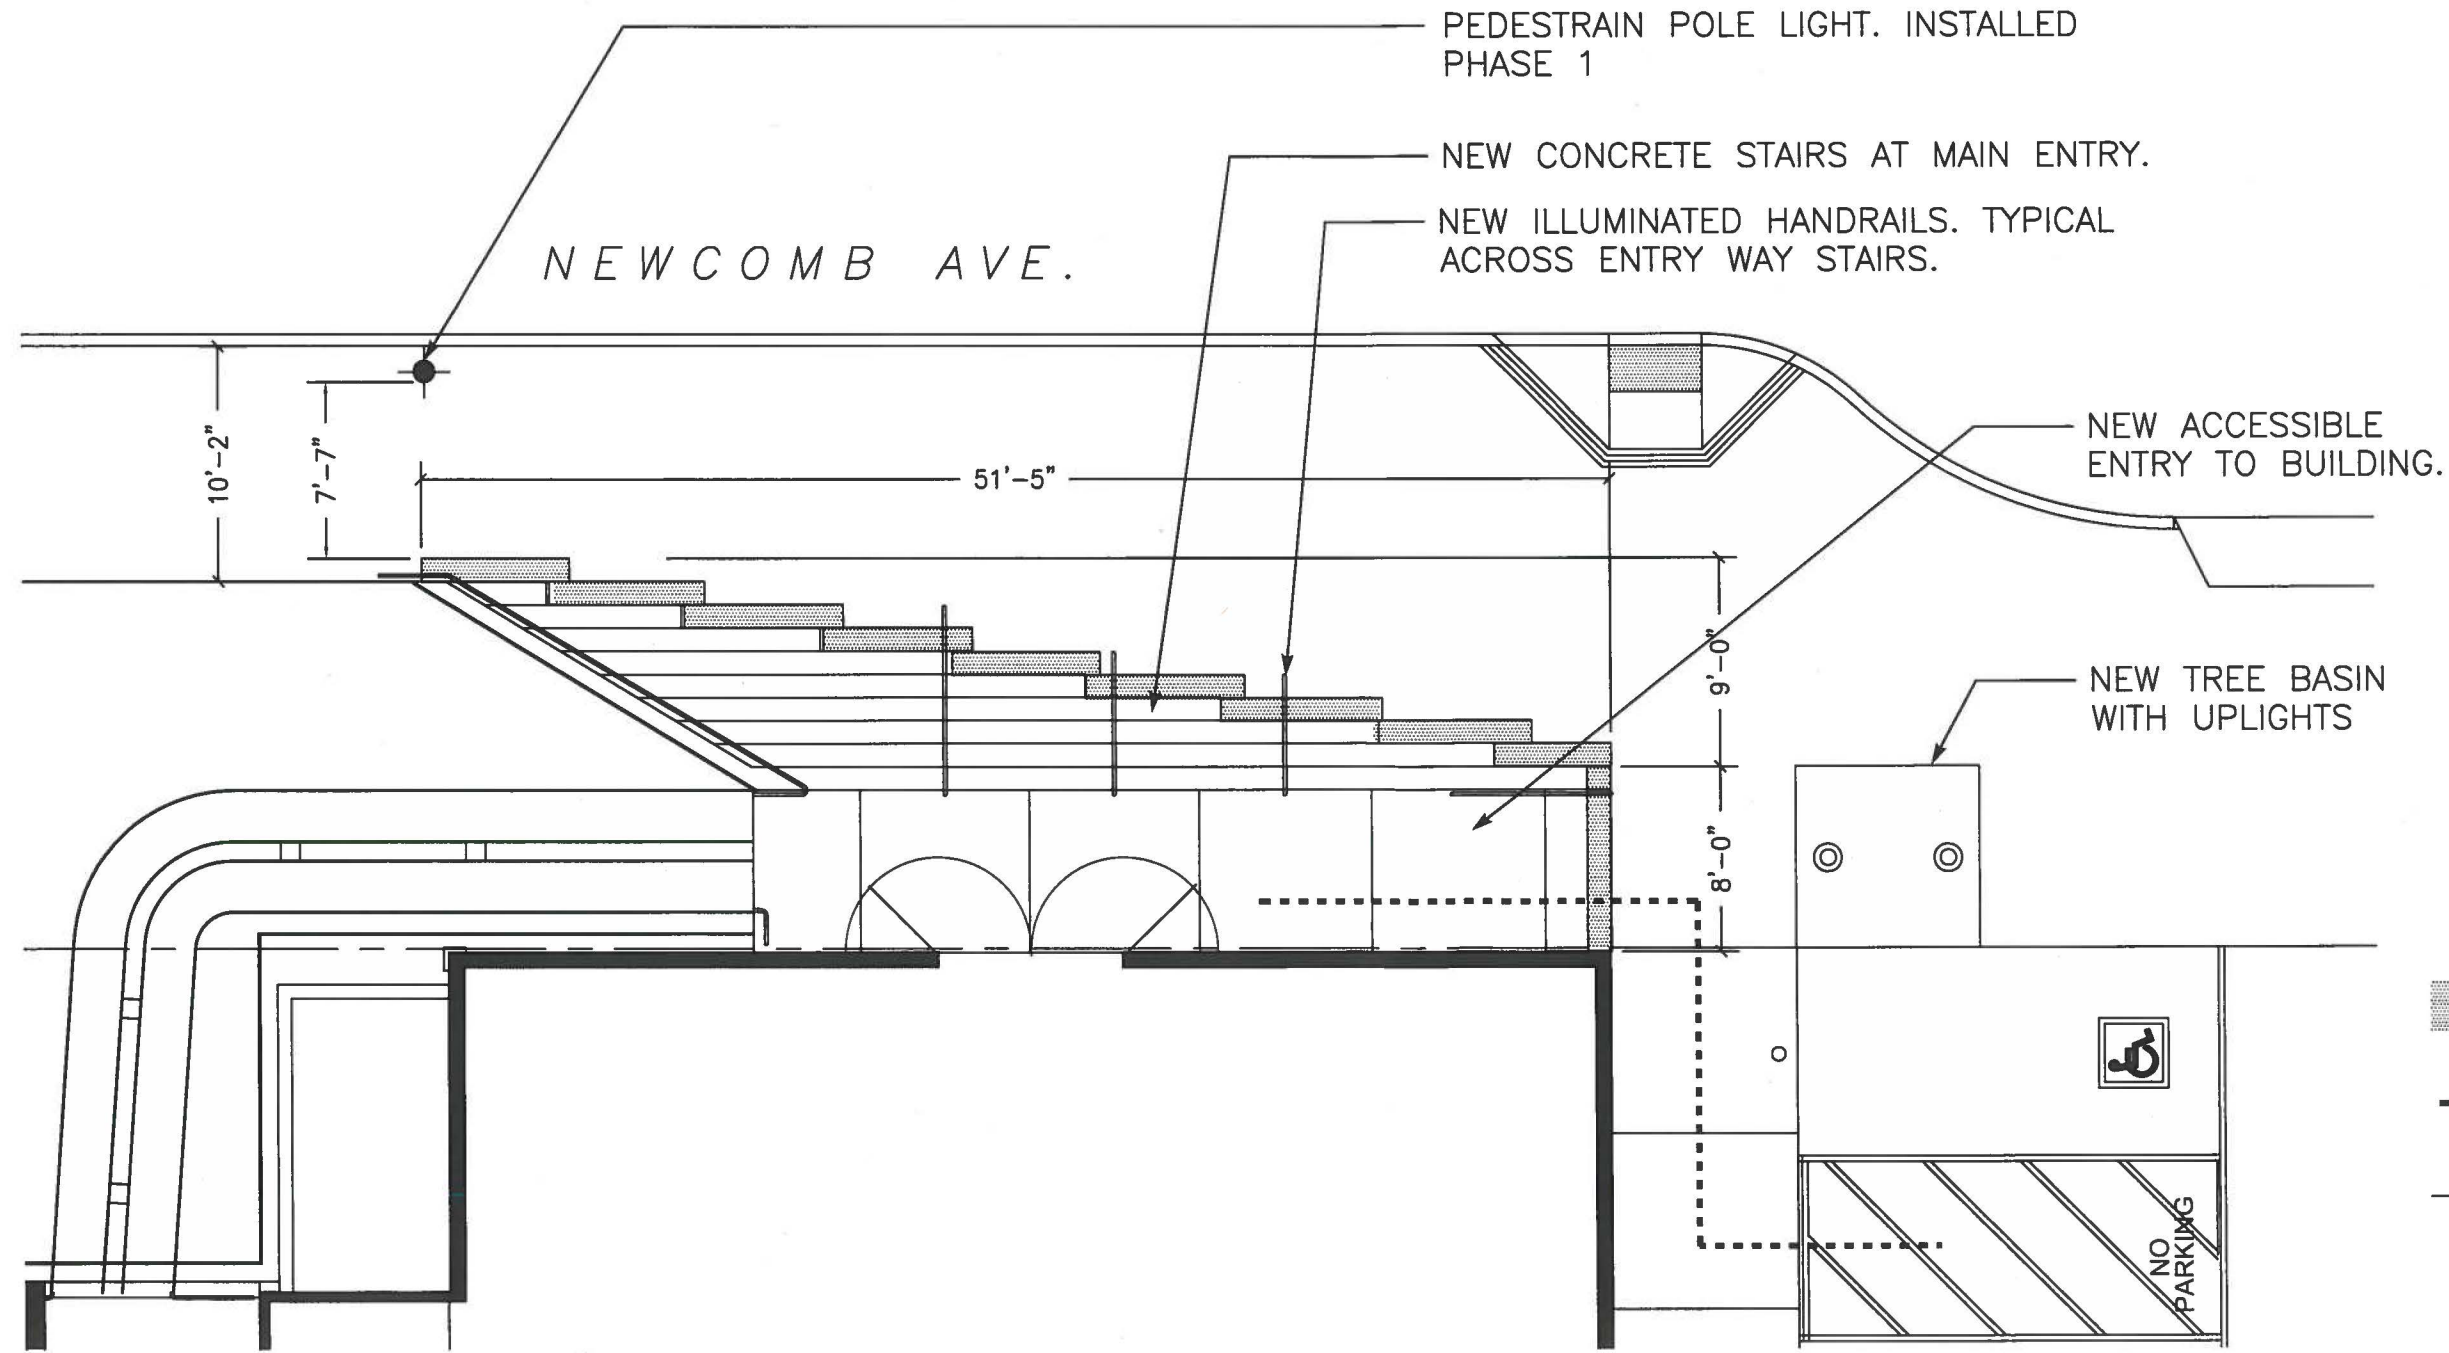

LEGEND

- TACTILE DOMES
- ACCESSIBLE PATH OF TRAVEL
- PROPERTY LINE

ENLARGED PLAN AT ACCESSIBLE ENTRY - MAJOR ENCROACHMENT PERMIT APPLICATION
SCALE: 1/8" = 1'-0"

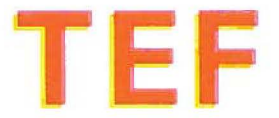



EXISTING MAIN ENTRY



PROPOSED MAIN ENTRY

