




CITY AND COUNTY OF SAN FRANCISCO DEPARTMENT OF PUBLIC WORKS BUREAU OF STREET USE AND MAPPING

PROPOSED OFFICIAL GRADES AND AND OFFICIAL SIDEWALKS ALONG CHANNEL, LONG BRIDGE STREET EL DORADO STREET NORTH AND EL DORADO STRET SOUTH

SCALE: 1"=20' SHEET 1 OF 3 SHEETS

NO. DATE DESCRIPTION TABLE OF CHANGES BY CHECKED: DATE:

Q20-855

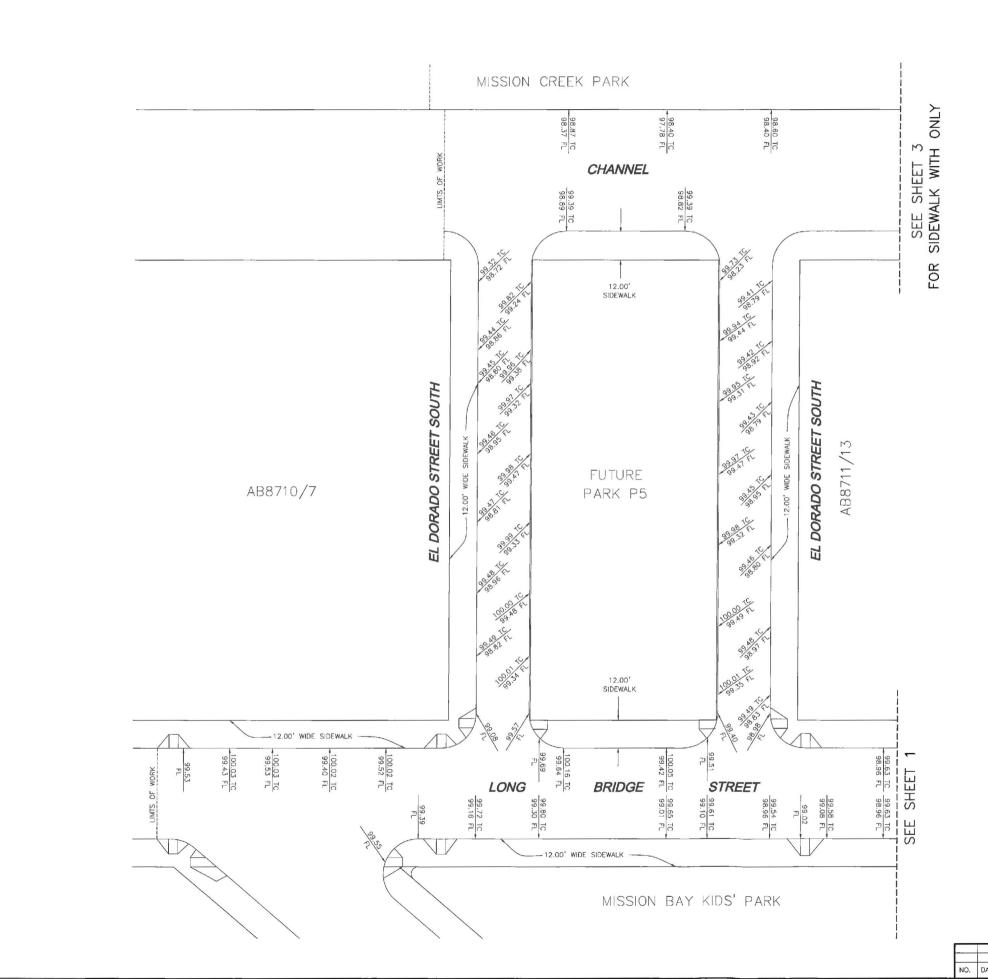




CITY AND COUNTY OF SAN FRANCISCO DEPARTMENT OF PUBLIC WORKS BUREAU OF STREET USE AND MAPPING

PROPOSED OFFICIAL GRADES AND AND OFFICIAL SIDEWALKS ALONG CHANNEL, LONG BRIDGE STREET EL DORADO STREET NORTH AND EL DORADO STRET SOUTH

SCALE: 1"=20" SHEET 2 OF 3 SHEETS

			DRAWN:	APPROVED:	FILE:
. DAT	DESCRIPTION TABLE OF CHANGES	BY	BY CHECKED:	DATE	Q20-855

MISSION CREEK PARK CHANNEL --- 12.50' WIDE SIDEWALK --AB8711/14 AB8711/13

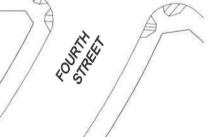

CITY AND COUNTY OF SAN FRANCISCO DEPARTMENT OF PUBLIC WORKS BUREAU OF STREET USE AND MAPPING

PROPOSED OFFICIAL GRADES AND AND OFFICIAL SIDEWALKS ALONG CHANNEL, LONG BRIDGE STREET EL DORADO STREET NORTH AND EL DORADO STRET SOUTH

SCALE: 1"=20"

SHEET 3 OF 3 SHEETS

Q20-855

APPROVED: ___ DRAWN: DESCRIPTION TABLE OF CHANGES BY CHECKED: NO. DATE DATE: