

ASIAN ART MUSEUM

Scope of work

Grant Acceptance Agreement **Exhibit B. Scope of Work**

p2. Lower level plan

p3. Ground level plan

p4. Level 2 plan - Construction only

p5. Level 3 plan - Construction only

p6. Level 2 plan - Masterpieces only

p7. Level 3 plan- Masterpieces only

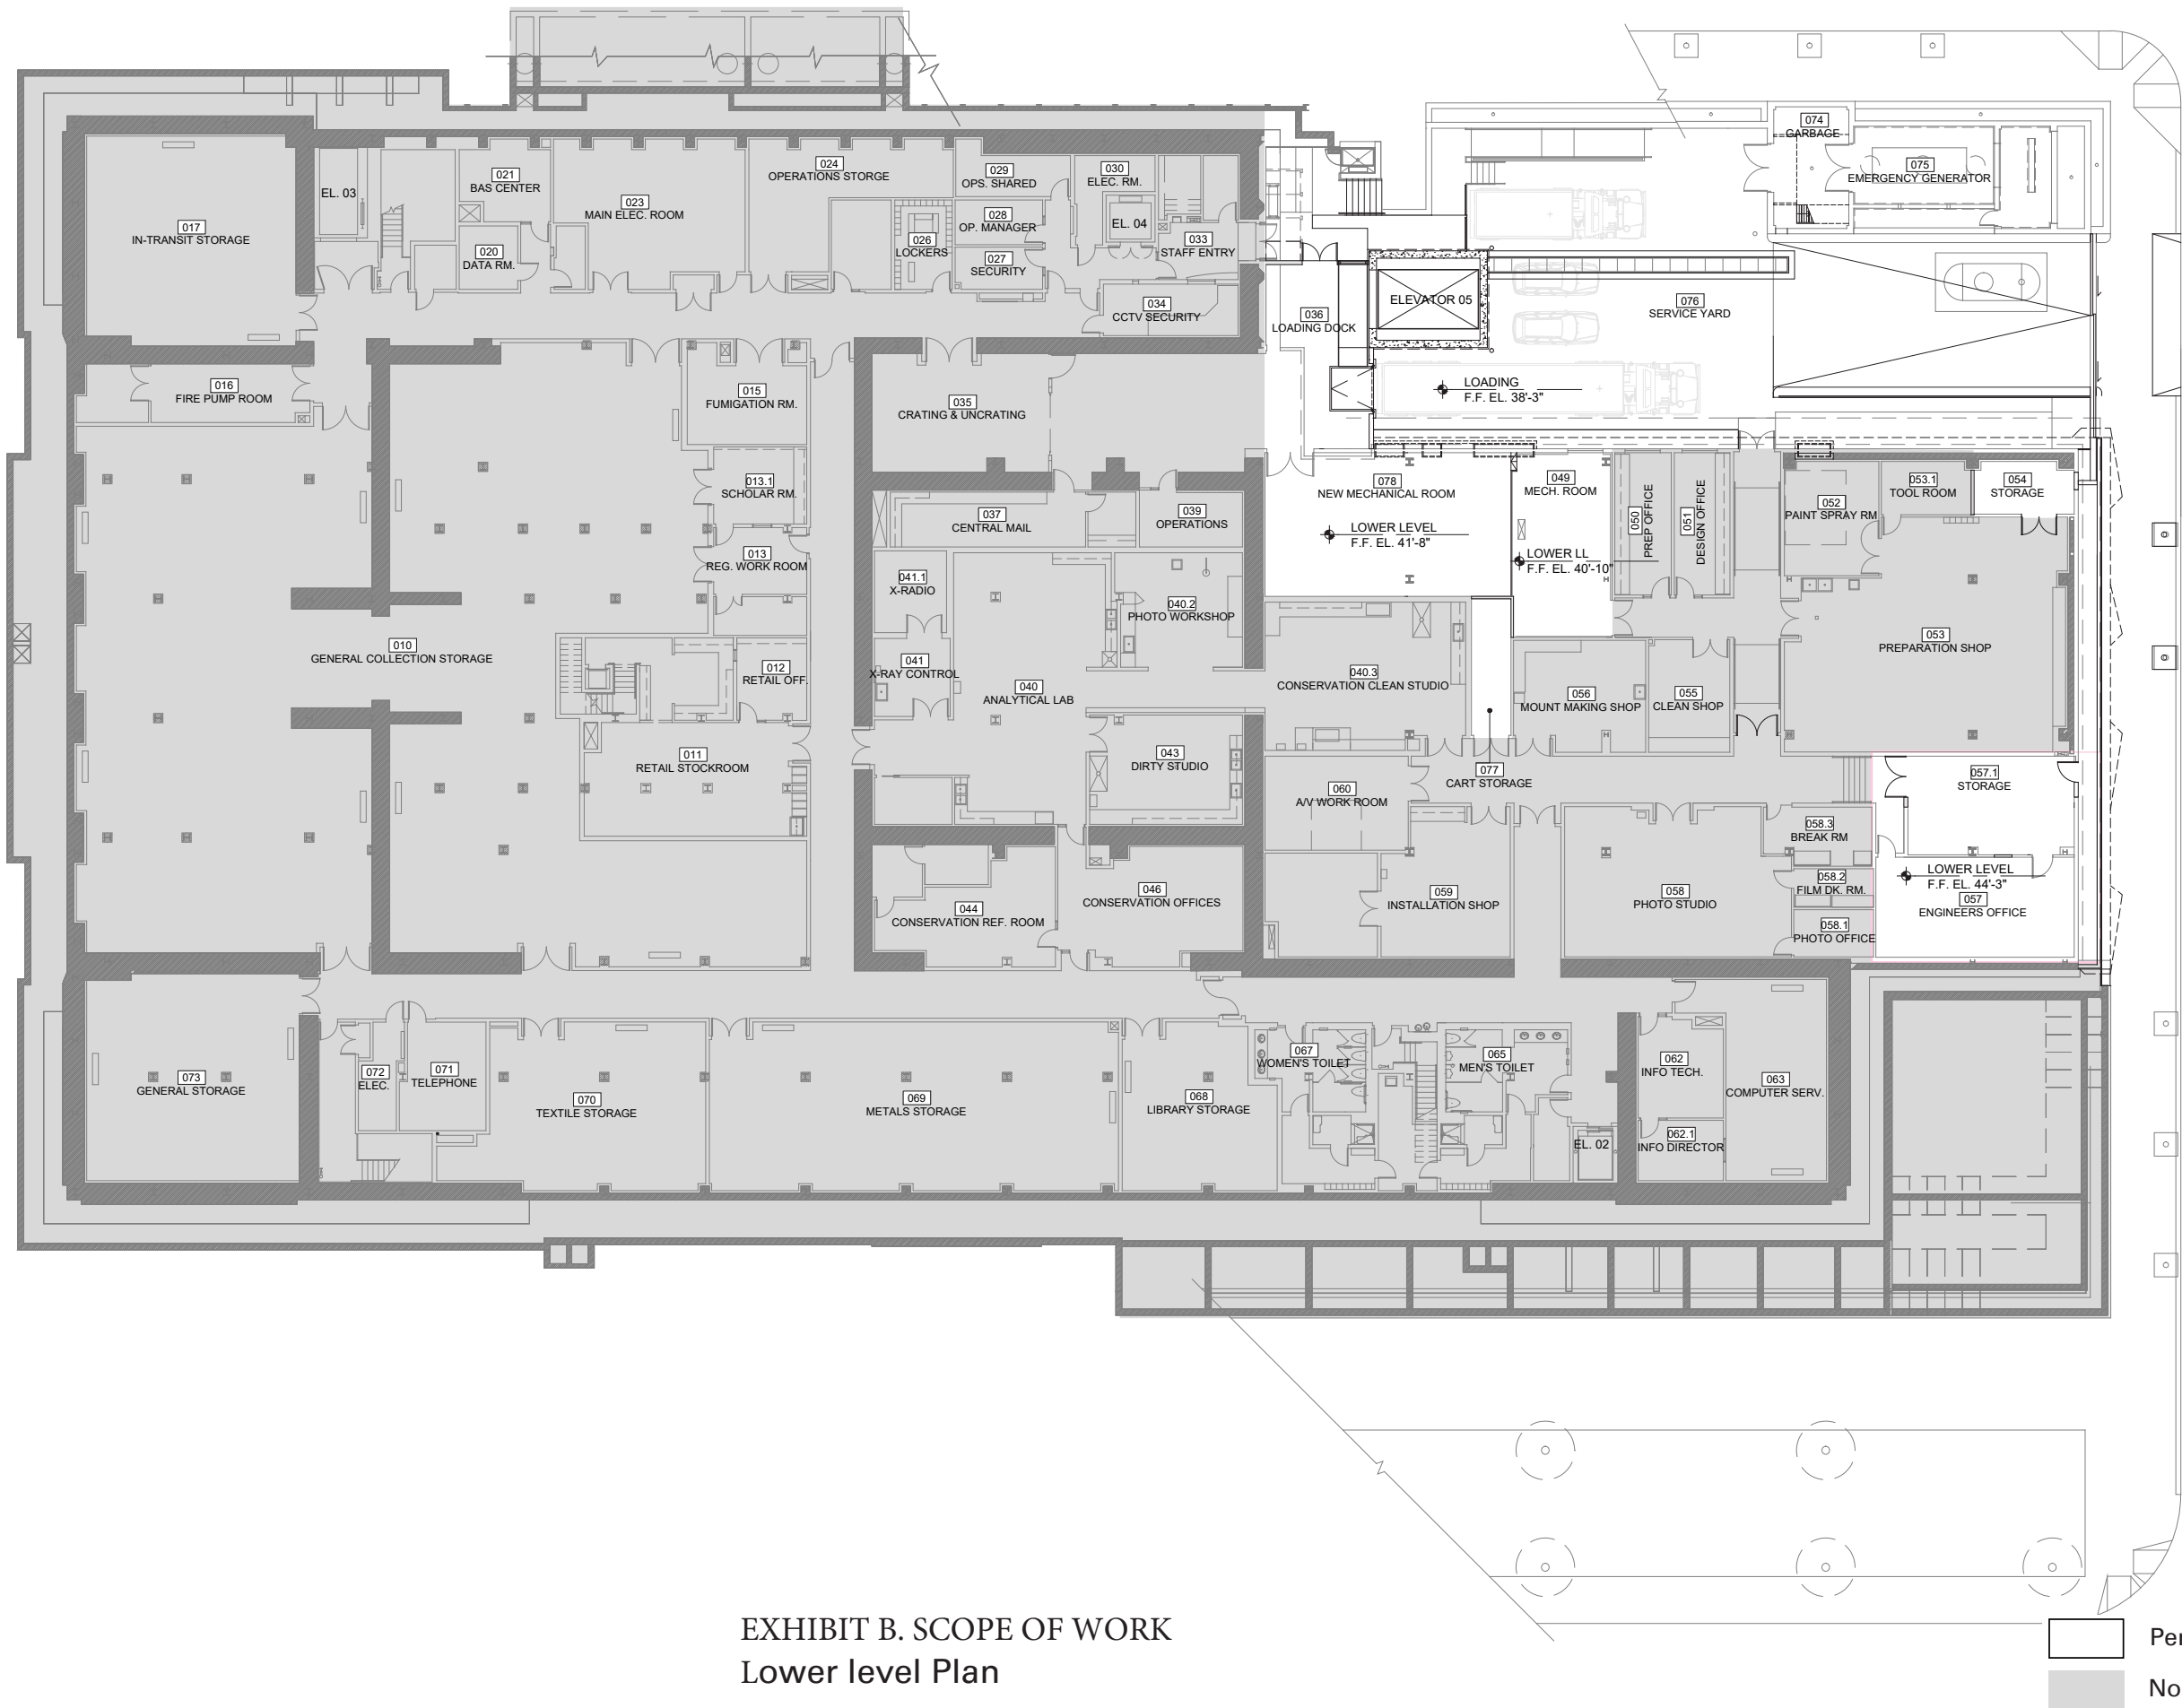


EXHIBIT B. SCOPE OF WORK
Lower level Plan

Permit Area
 Non-Permit Area

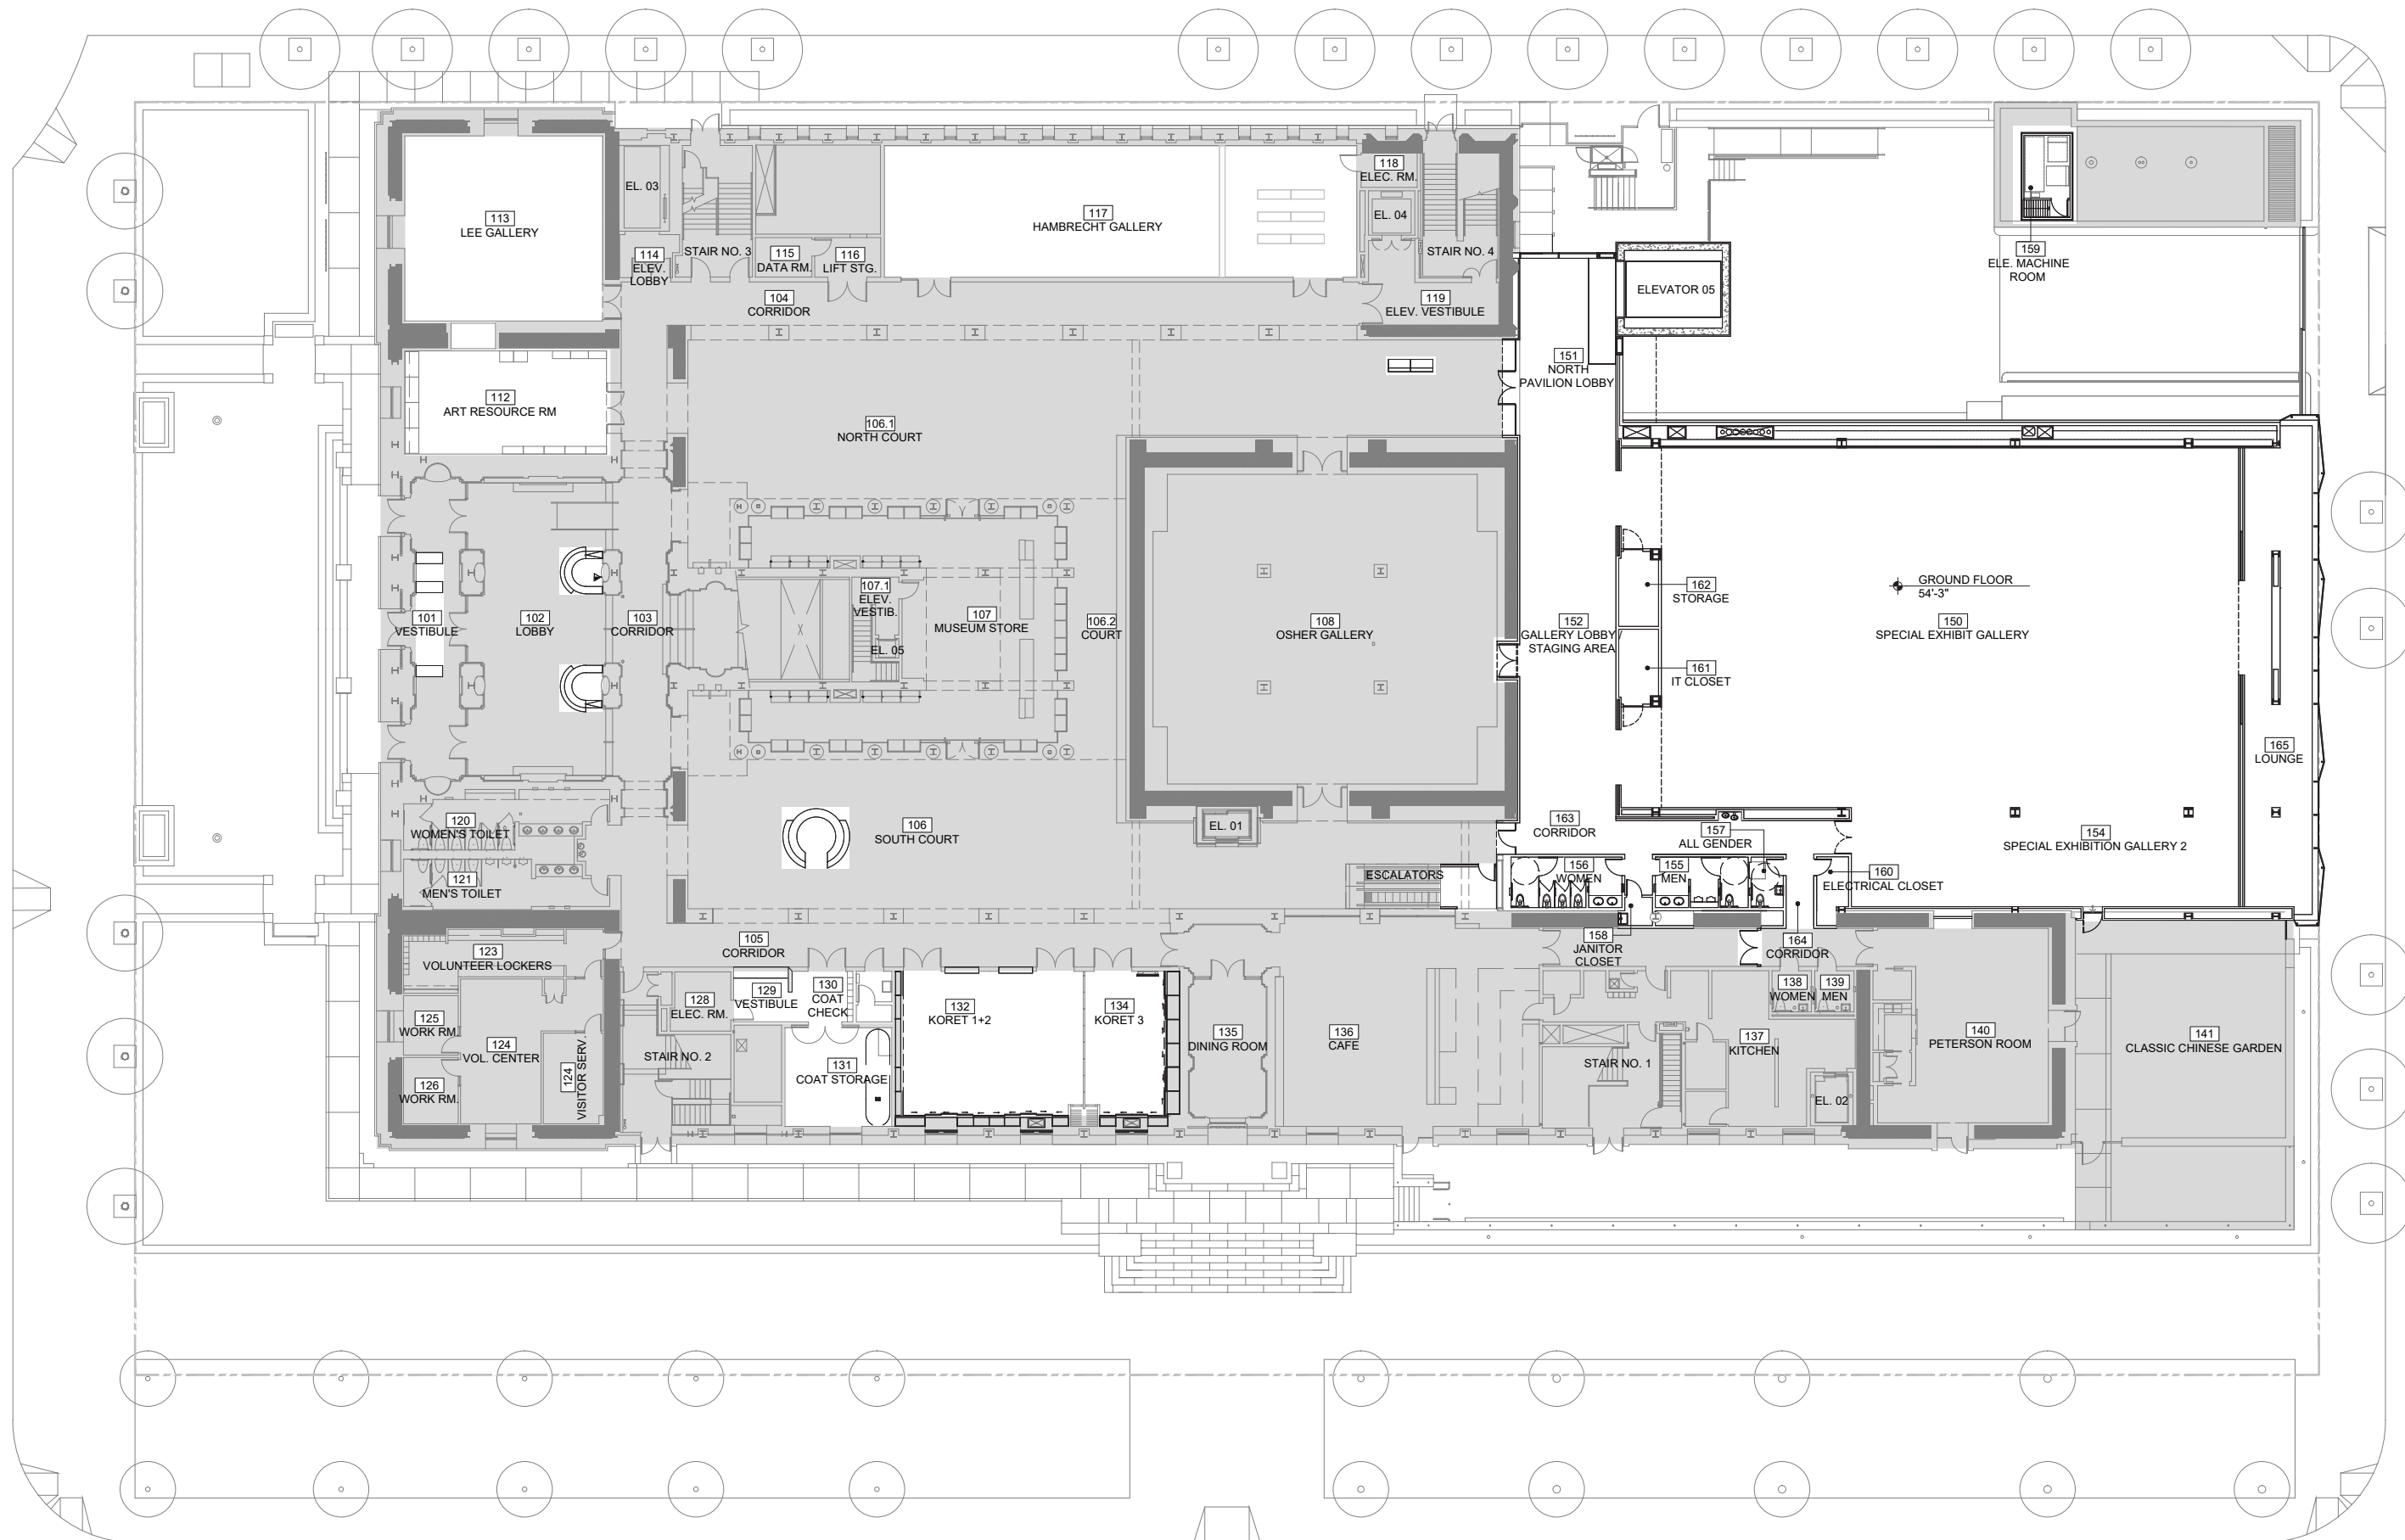


EXHIBIT B. SCOPE OF WORK
Ground level Plan

Permit Area
 Non-Permit Area

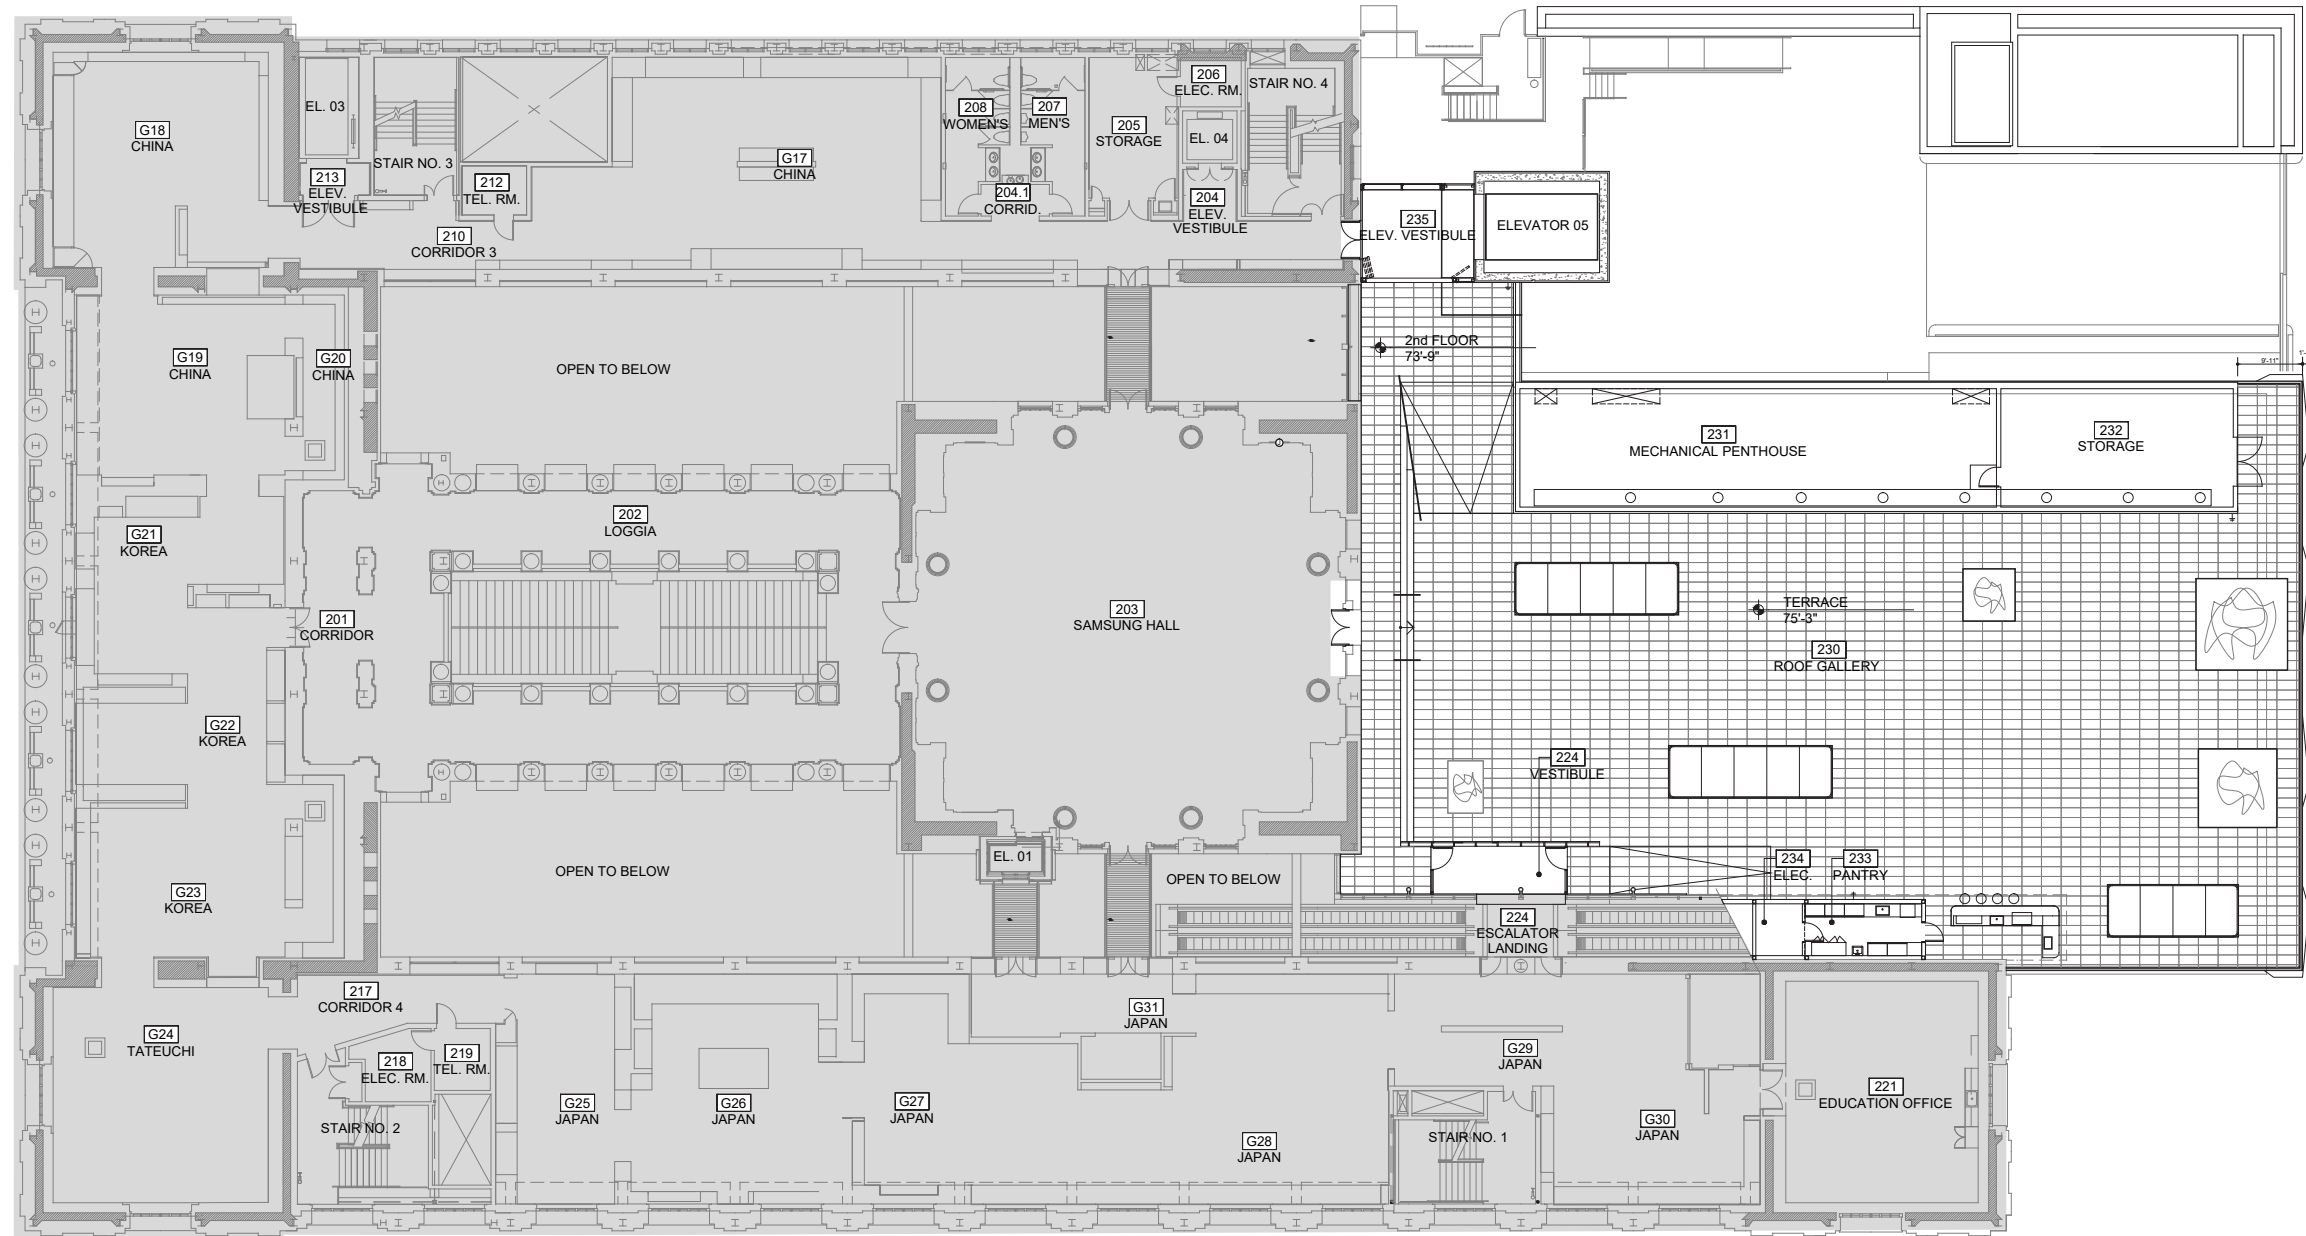
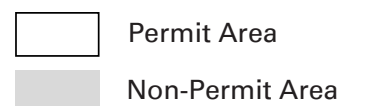


EXHIBIT B. SCOPE OF WORK - CONSTRUCTION ONLY

Level 2 Plan



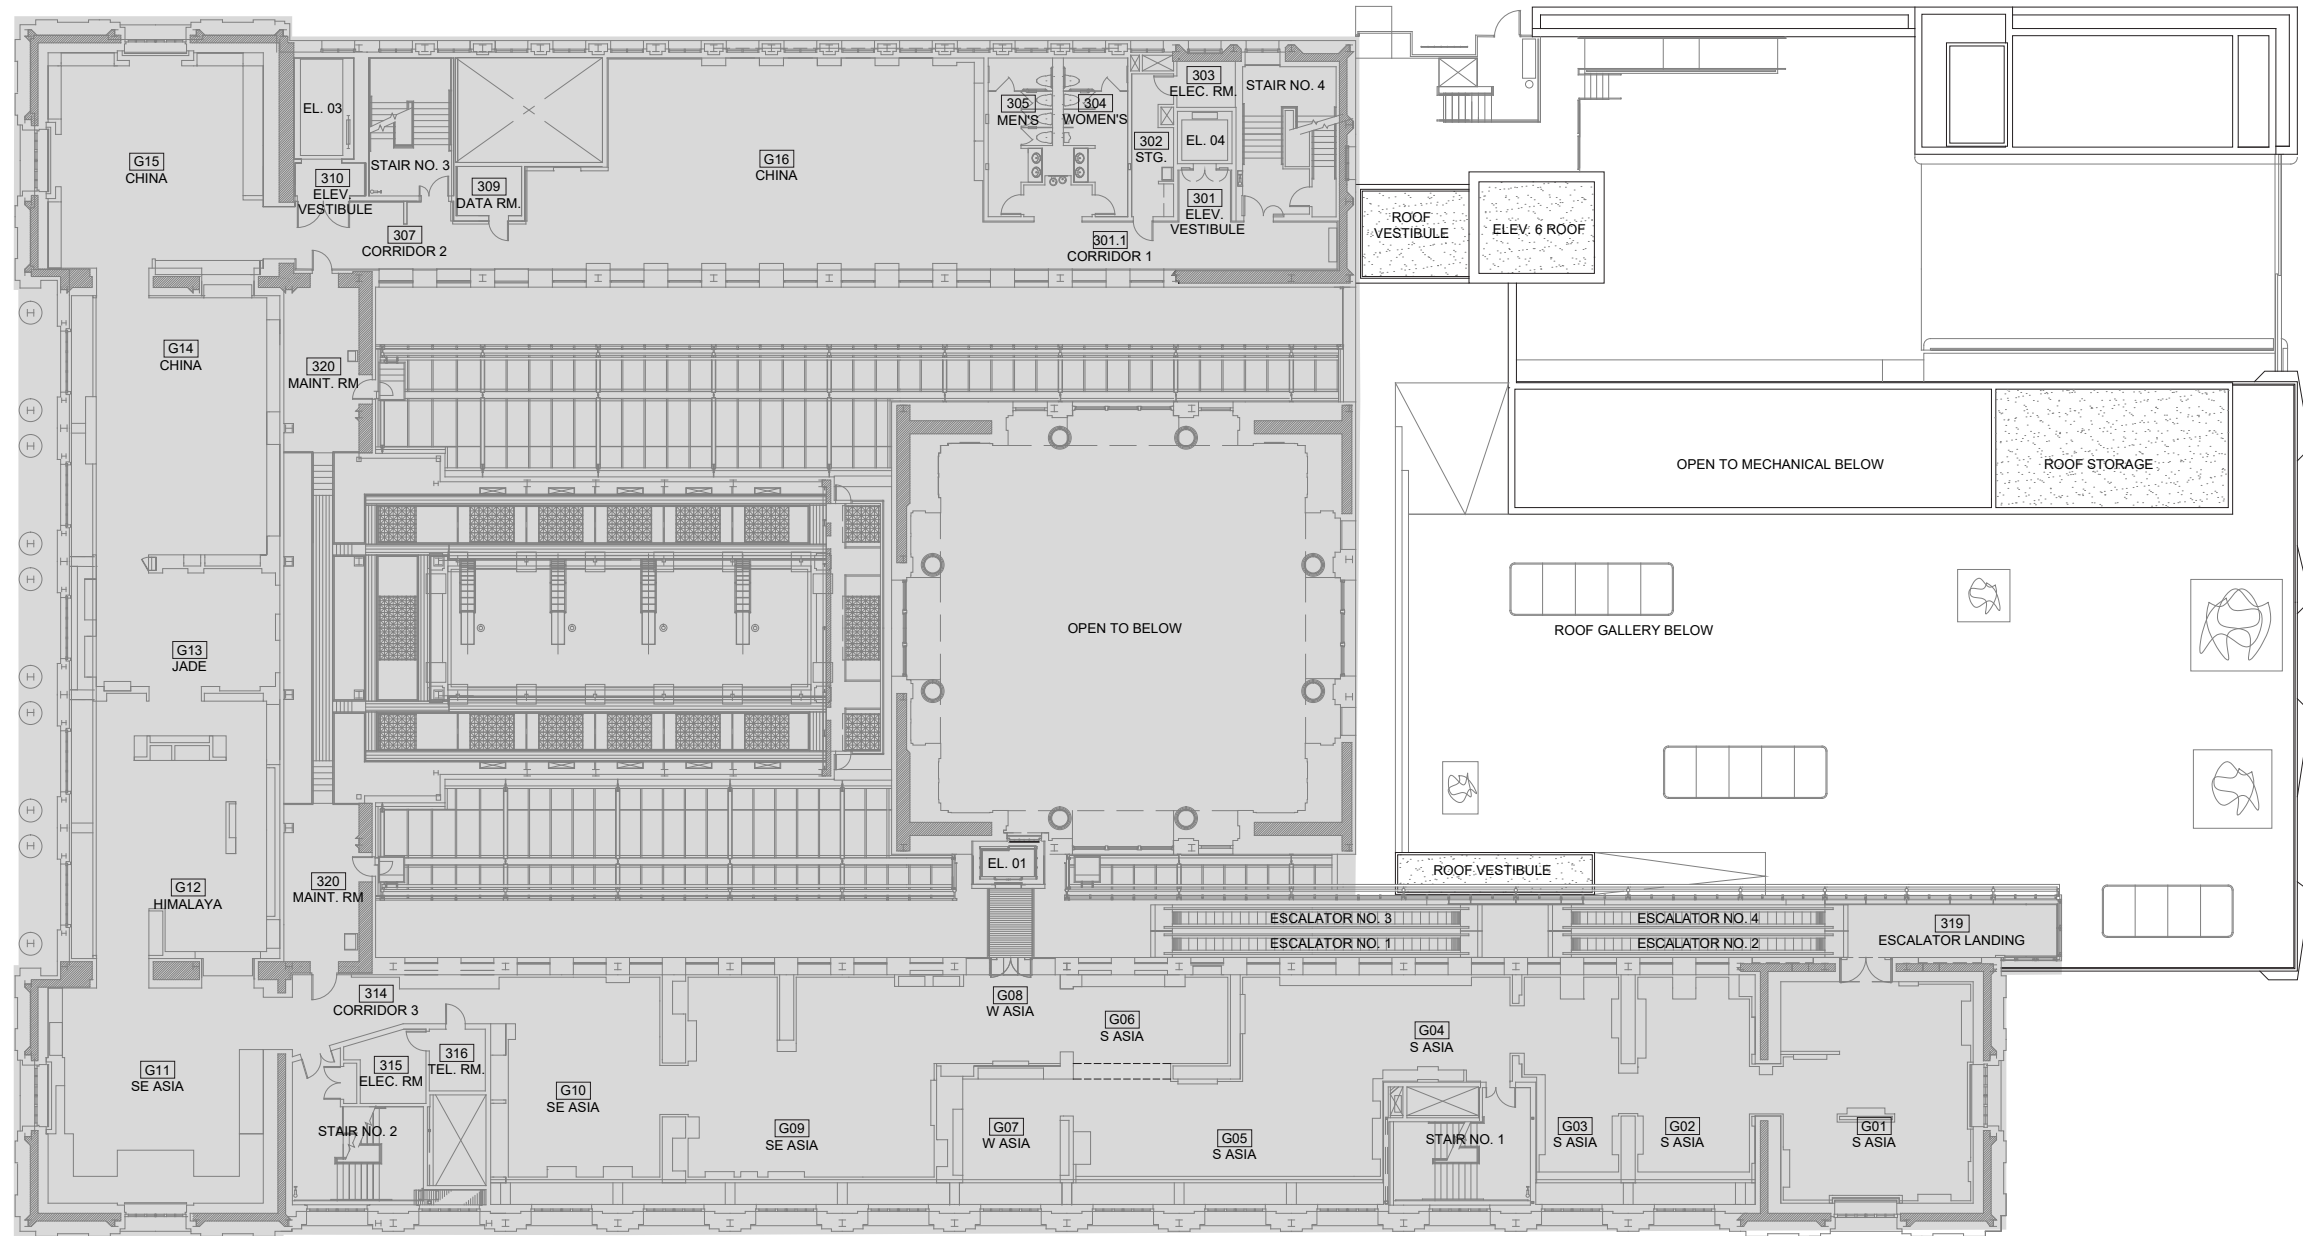
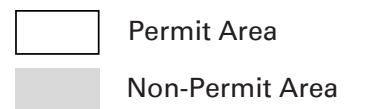


EXHIBIT B. SCOPE OF WORK - CONSTRUCTION ONLY

Level 3 Plan



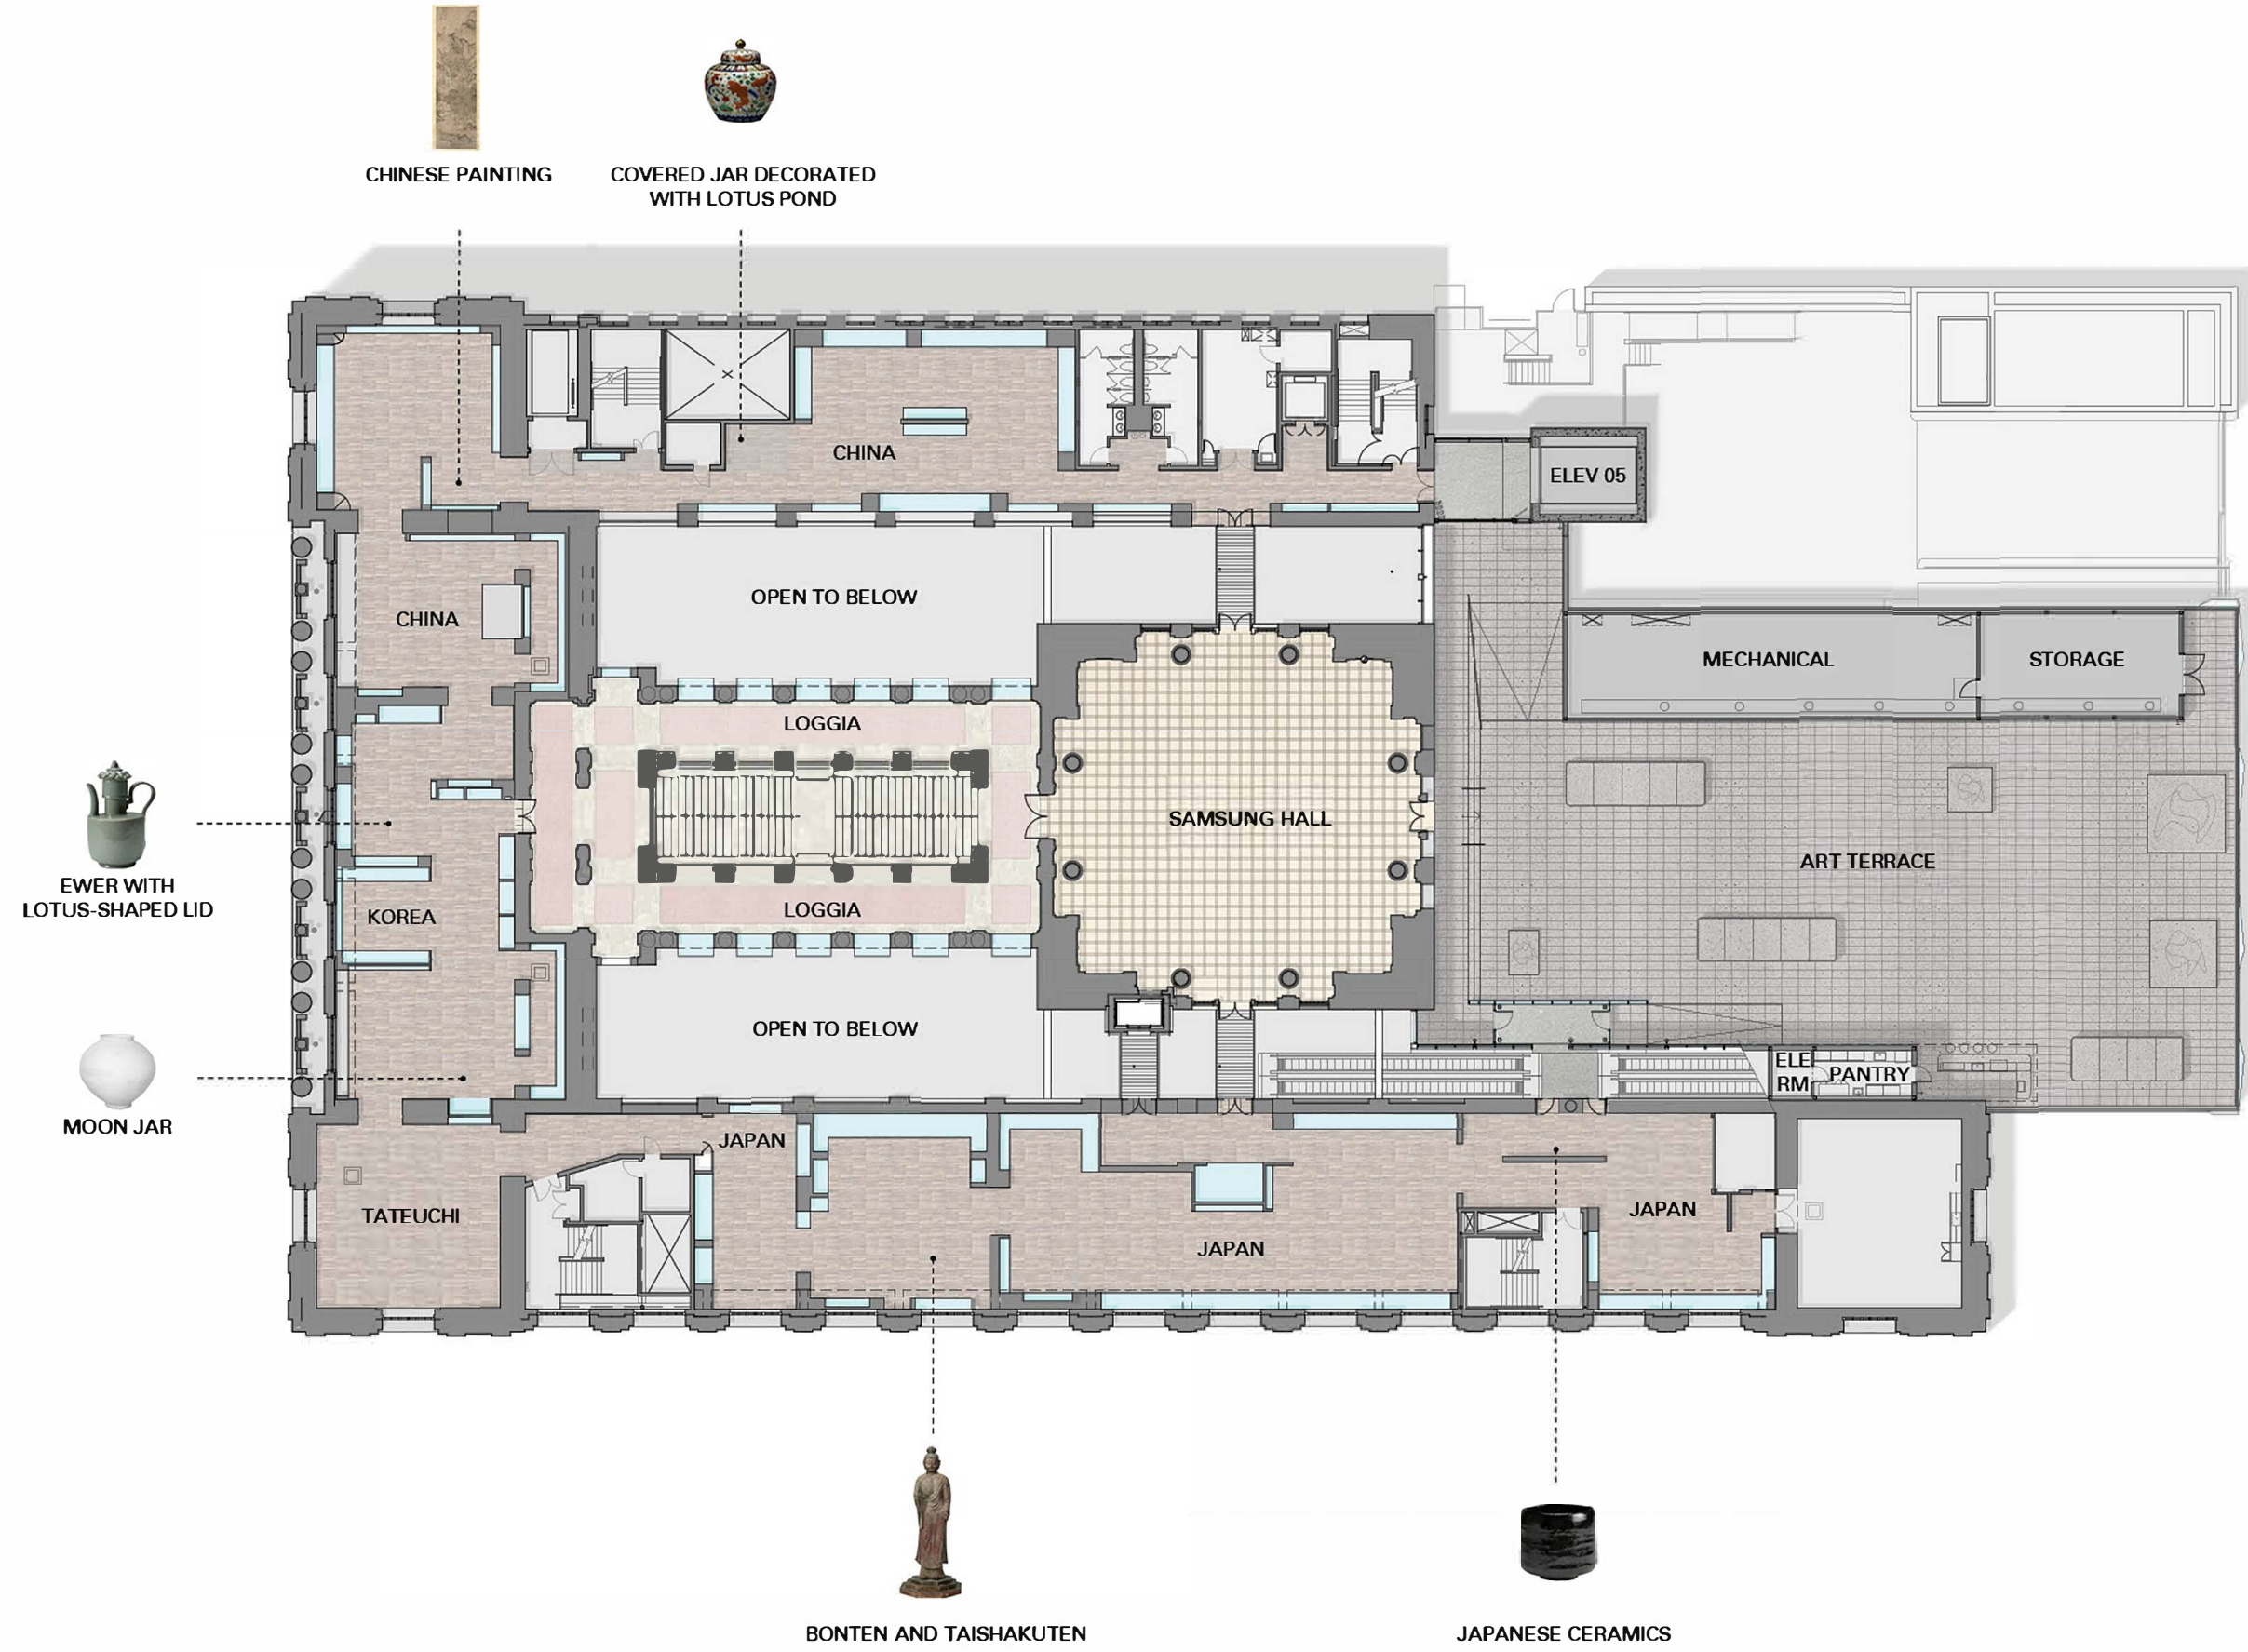


EXHIBIT B. SCOPE OF WORK - MASTERPIECES ONLY
 LEVEL 2 PLAN
 SCALE: 1/32"=1'

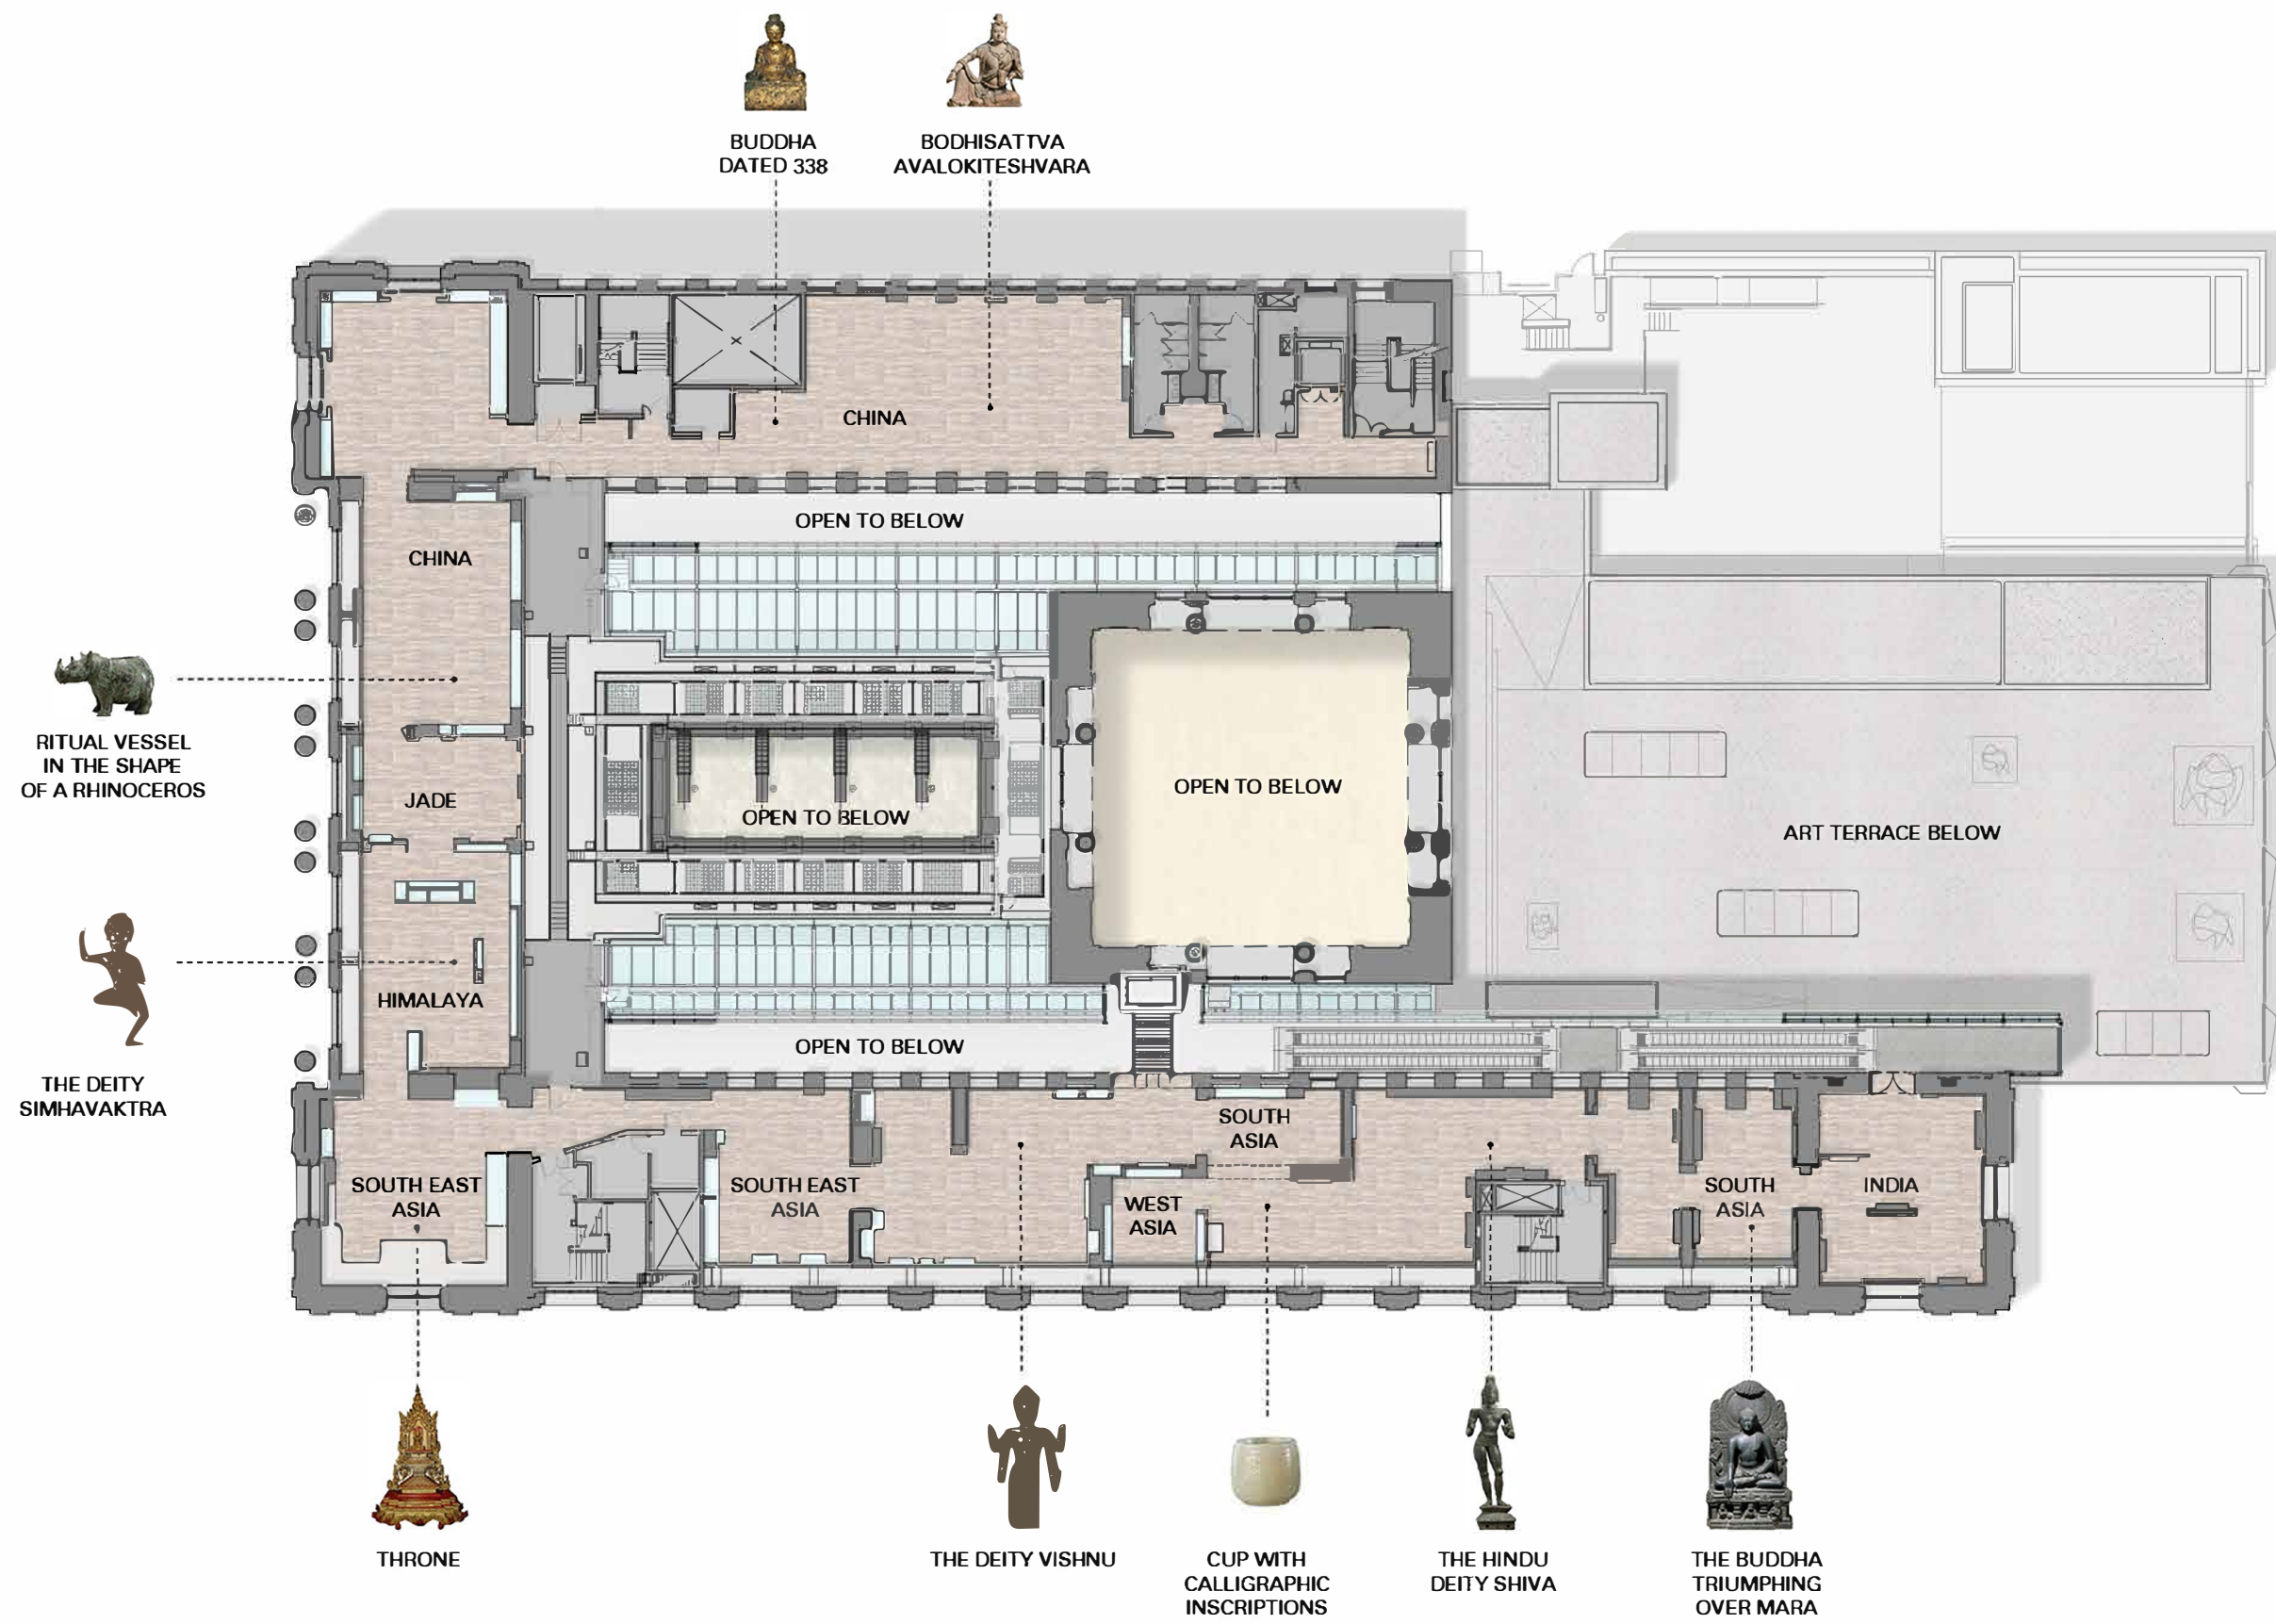


EXHIBIT B. SCOPE OF WORK - MASTERPIECES ONLY
 LEVEL 3 PLAN
 SCALE: 1/32"=1'