


RANCHO RINCON DE LAS SALINAS Y POTRERO VIEJO  
 RANCHO CANADA DE GUADALUPE  
 (T. 2 N., R. 5 W. SEC. 33 M.D.B.&M.)

**LEGEND**

- - SUBJECT PARCEL LINE
- - - - - PG&E EASEMENT LINE
- - PG&E EASEMENT CENTERLINE
- - PROPERTY LINE
- - - - - EDGE OF ROADWAYS WITHIN PARK
- - FOUND MONUMENT AS NOTED
- P.O.C. - POINT OF COMMENCEMENT
- T.P.O.B. - TRUE POINT OF BEGINNING
- SF.C.R. - SAN FRANCISCO COUNTY RECORDS
- CCSF - CITY & COUNTY OF SAN FRANCISCO



0 500 1000  
 1 INCH = 1000 FEET

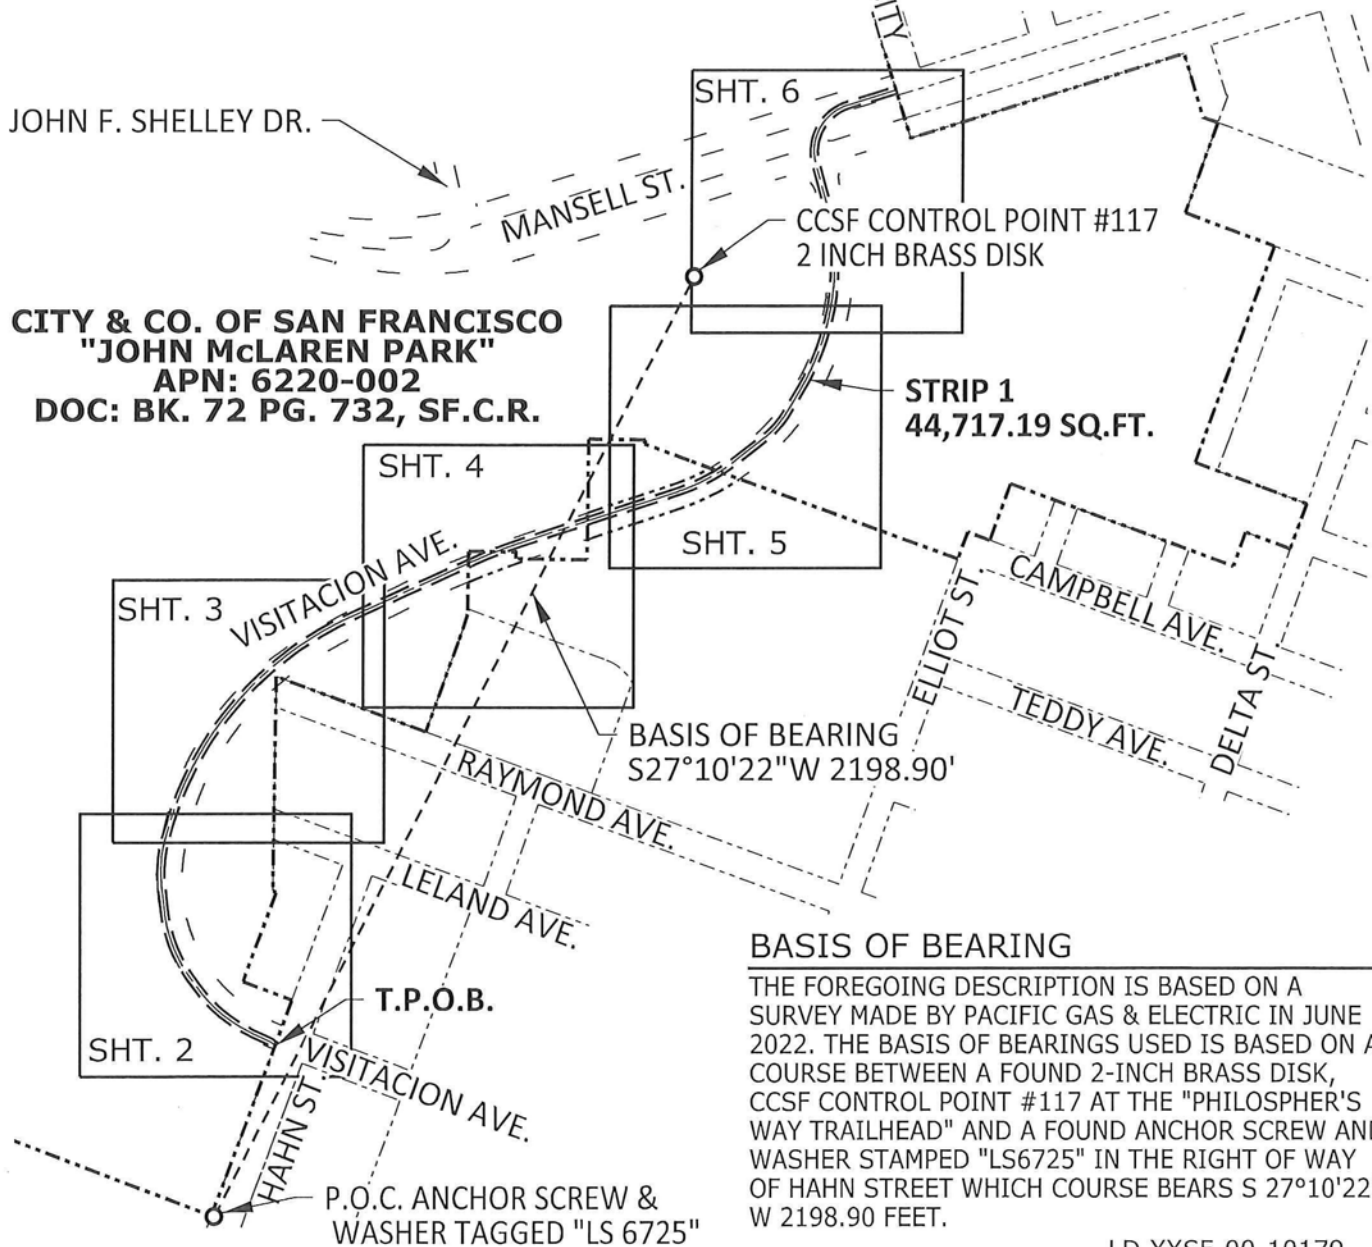

**BASIS OF BEARING**

THE FOREGOING DESCRIPTION IS BASED ON A SURVEY MADE BY PACIFIC GAS & ELECTRIC IN JUNE 2022. THE BASIS OF BEARINGS USED IS BASED ON A COURSE BETWEEN A FOUND 2-INCH BRASS DISK, CCSF CONTROL POINT #117 AT THE "PHILOSOPHER'S WAY TRAILHEAD" AND A FOUND ANCHOR SCREW AND WASHER STAMPED "LS6725" IN THE RIGHT OF WAY OF HAHN STREET WHICH COURSE BEARS S 27°10'22" W 2198.90 FEET.

LD XXSF-00-10179

AUTHORIZATION 74000904	
BY	E4BK
DR	CLGW
CH	C6G5
O.K.	C6G5
DATE	08/26/2022

**EXHIBIT "B"**

REROUTE JEFFERSON MARTIN 230kV LINE  
 JOHN McLAREN PARK; APN: 6220-002

**SAN FRANCISCO, CALIFORNIA**  
 PACIFIC GAS AND ELECTRIC COMPANY  
 San Francisco California





JCN	01-22-053		
AREA	AREA #1, SAN FRANCISCO		
COUNTY	SAN FRANCISCO		
SCALE	1 INCH = 1000 FEET		
SHEET NO.	1	OF	6
DRAWING NUMBER	L-10577		CHANGE
			0

RANCHO RINCON DE LAS SALINAS Y POTRERO VIEJO  
 RANCHO CANADA DE GUADALUPE  
 (T. 2 N., R. 5 W. SEC. 33 M.D.B.&M.)

NOTES

REFER TO SHEET 1 OF 6 FOR LEGEND

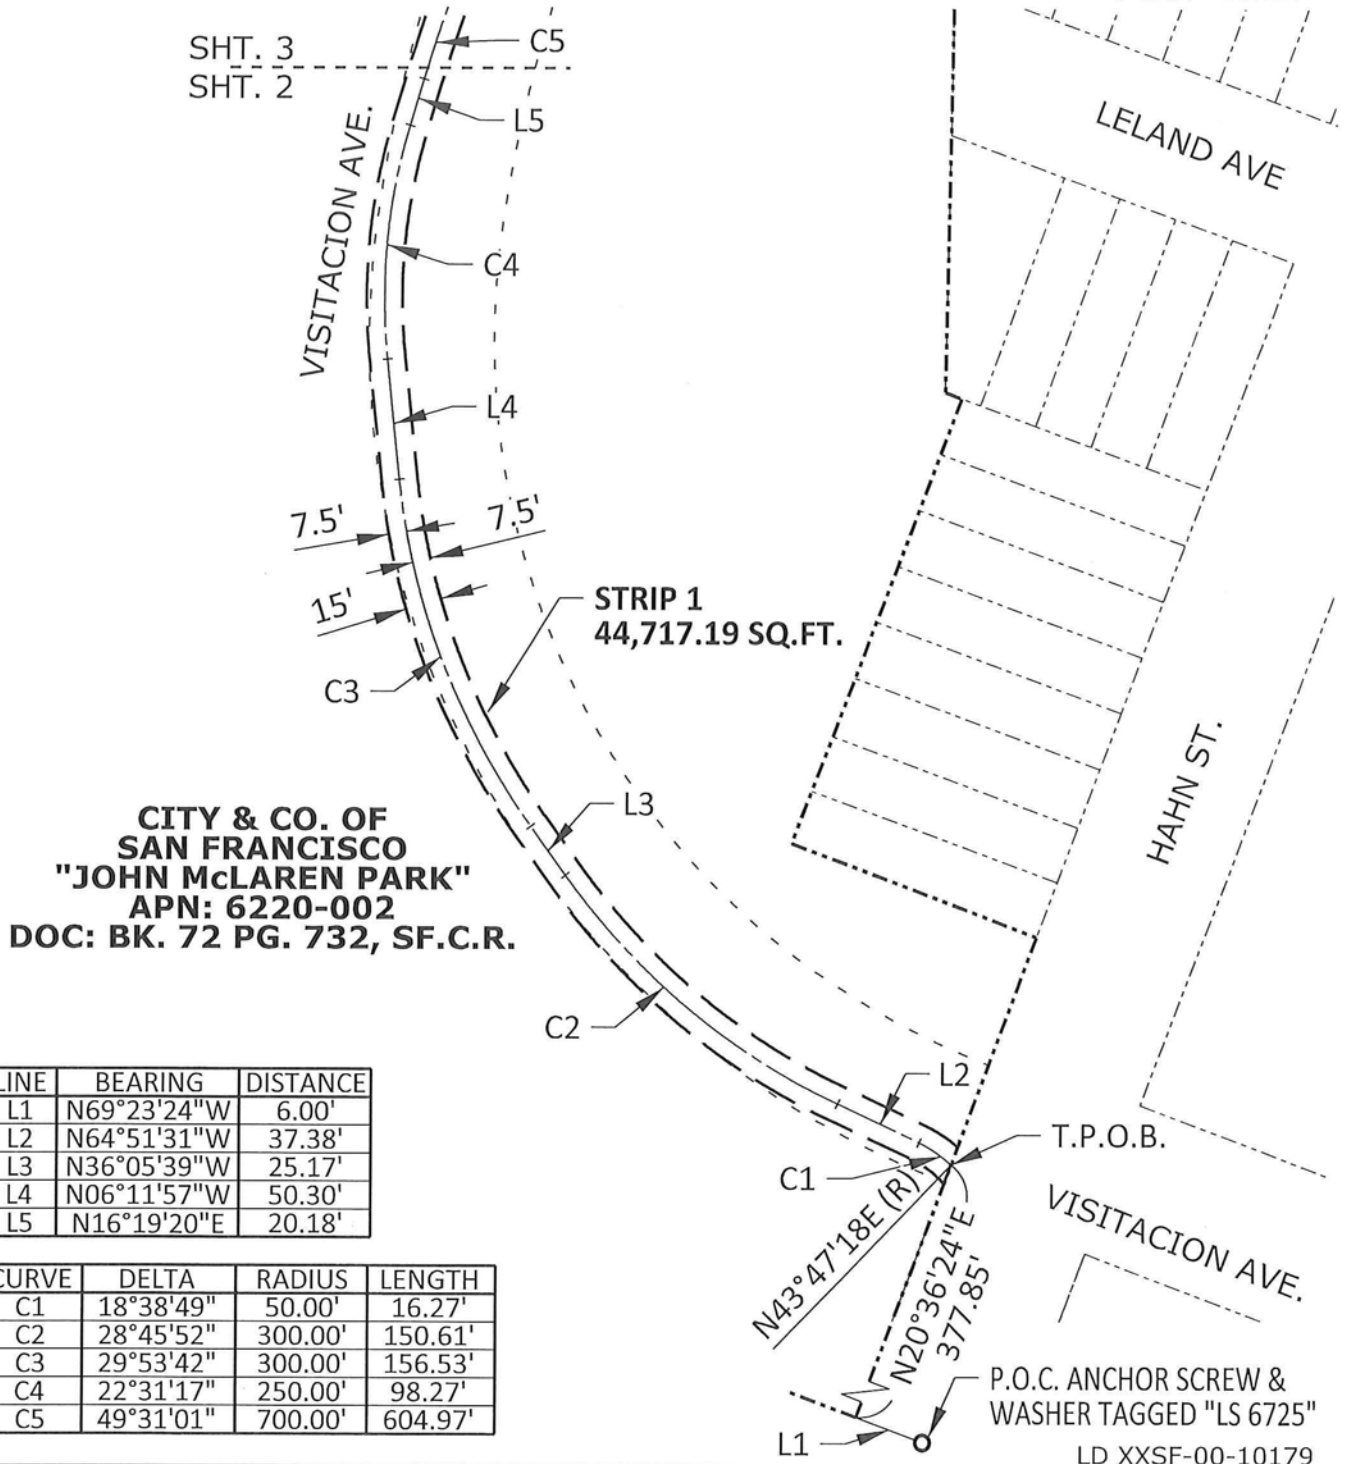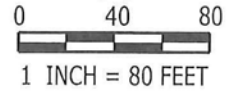

**CITY & CO. OF  
 "JOHN McLAREN PARK"  
 APN: 6220-002  
 DOC: BK. 72 PG. 732, SF.C.R.**

LINE	BEARING	DISTANCE
L1	N69°23'24"W	6.00'
L2	N64°51'31"W	37.38'
L3	N36°05'39"W	25.17'
L4	N06°11'57"W	50.30'
L5	N16°19'20"E	20.18'

CURVE	DELTA	RADIUS	LENGTH
C1	18°38'49"	50.00'	16.27'
C2	28°45'52"	300.00'	150.61'
C3	29°53'42"	300.00'	156.53'
C4	22°31'17"	250.00'	98.27'
C5	49°31'01"	700.00'	604.97'


AUTHORIZATION 74000904	
BY	E4BK
DR	CLGW
CH	C6G5
O.K.	C6G5
DATE	08/26/2022

**EXHIBIT "B"**  
 REROUTE JEFFERESON MARTIN 230kV LINE  
 JOHN McLAREN PARK; APN: 6220-002  
**SAN FRANCISCO, CALIFORNIA**  
 PACIFIC GAS AND ELECTRIC COMPANY  
 San Francisco California



JCN	01-22-053
AREA	AREA #1, SAN FRANCISCO
COUNTY	SAN FRANCISCO
SCALE	1 INCH = 80 FEET
SHEET NO.	2 OF 6
DRAWING NUMBER	CHANGE
L-10577	0

RANCHO RINCON DE LAS SALINAS Y POTRERO VIEJO  
 RANCHO CANADA DE GUADALUPE  
 (T. 2 N., R. 5 W. SEC. 33 M.D.B.&M.)

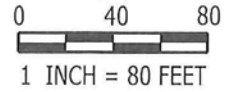

**NOTES**


REFER TO SHEET 1 OF 6 FOR LEGEND

**CITY & CO. OF SAN FRANCISCO**  
**"JOHN McLAREN PARK"**  
**APN: 6220-002**  
**DOC: BK. 72 PG. 732, SF.C.R.**

**STRIP 1**  
**44,717.19 SQ.FT.**

LINE	BEARING	DISTANCE
L5	N16°19'20"E	20.18'
L6	N65°50'21"E	279.70'

CURVE	DELTA	RADIUS	LENGTH
C5	49°31'01"	700.00'	604.97'

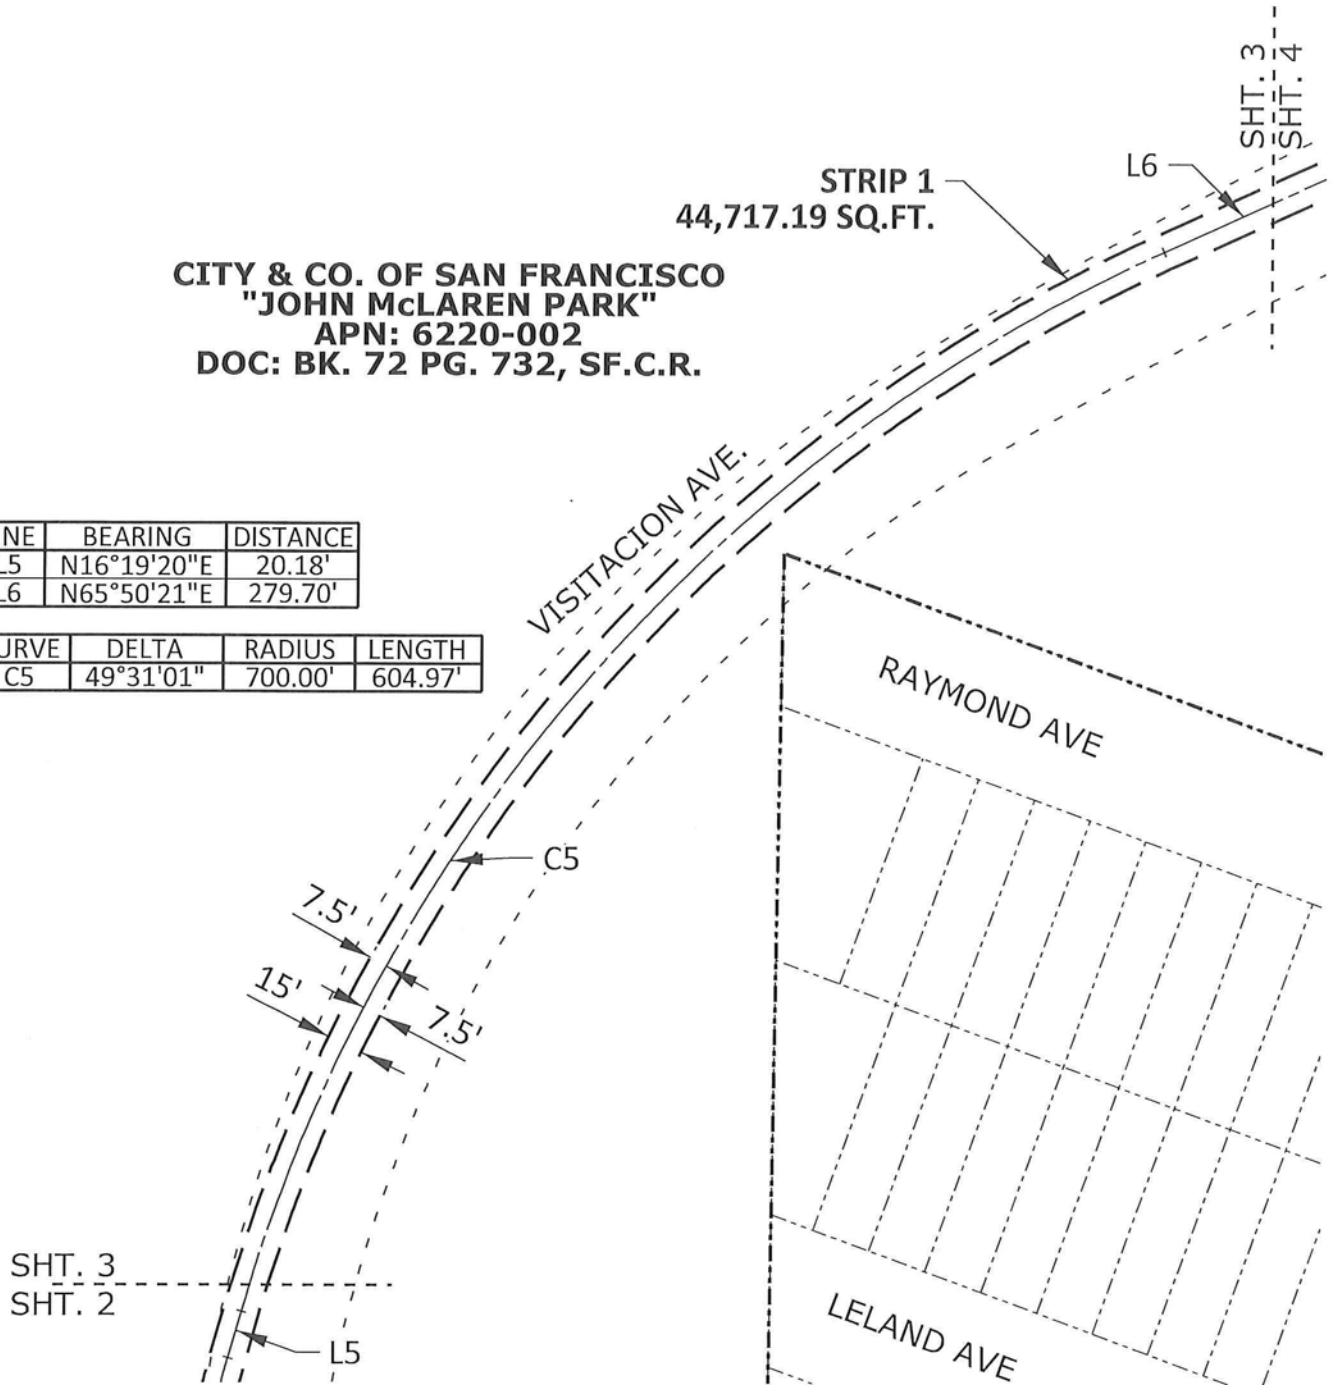

LD XXSF-00-10179

AUTHORIZATION 74000904	
BY	E4BK
DR	CLGW
CH	C6G5
O.K.	C6G5
DATE	08/26/2022

**EXHIBIT "B"**  
 REROUTE JEFFERESON MARTIN 230kV LINE  
 JOHN McLAREN PARK; APN: 6220-002  
**SAN FRANCISCO, CALIFORNIA**  
 PACIFIC GAS AND ELECTRIC COMPANY  
 San Francisco California



JCN	01-22-053	
AREA	AREA #1, SAN FRANCISCO	
COUNTY	SAN FRANCISCO	
SCALE	1 inch = 80 feet	
SHEET NO.	3	OF 6
DRAWING NUMBER	L-10577	CHANGE
		0

RANCHO RINCON DE LAS SALINAS Y POTRERO VIEJO  
 RANCHO CANADA DE GUADALUPE  
 (T. 2 N., R. 5 W. SEC. 33 M.D.B.&M.)



0 40 80  
 1 INCH = 80 FEET

**NOTES**

REFER TO SHEET 1 OF 6 FOR LEGEND

**CITY & CO. OF SAN FRANCISCO**  
**"JOHN McLAREN PARK"**  
**APN: 6220-002**  
**DOC: BK. 72 PG. 732, SF.C.R.**


CITY & CO. OF  
 SAN FRANCISCO  
 APN: 6221-001

CITY & CO. OF SAN FRANCISCO  
 MAP A-17-56, SF.C.R.  
 NO APN

SHT. 4  
 SHT. 5

LINE	BEARING	DISTANCE
L6	N65°50'21"E	279.70'
L7	N72°03'53"E	342.24'

CURVE	DELTA	RADIUS	LENGTH
C6	06°13'31"	1000.00'	180.65'

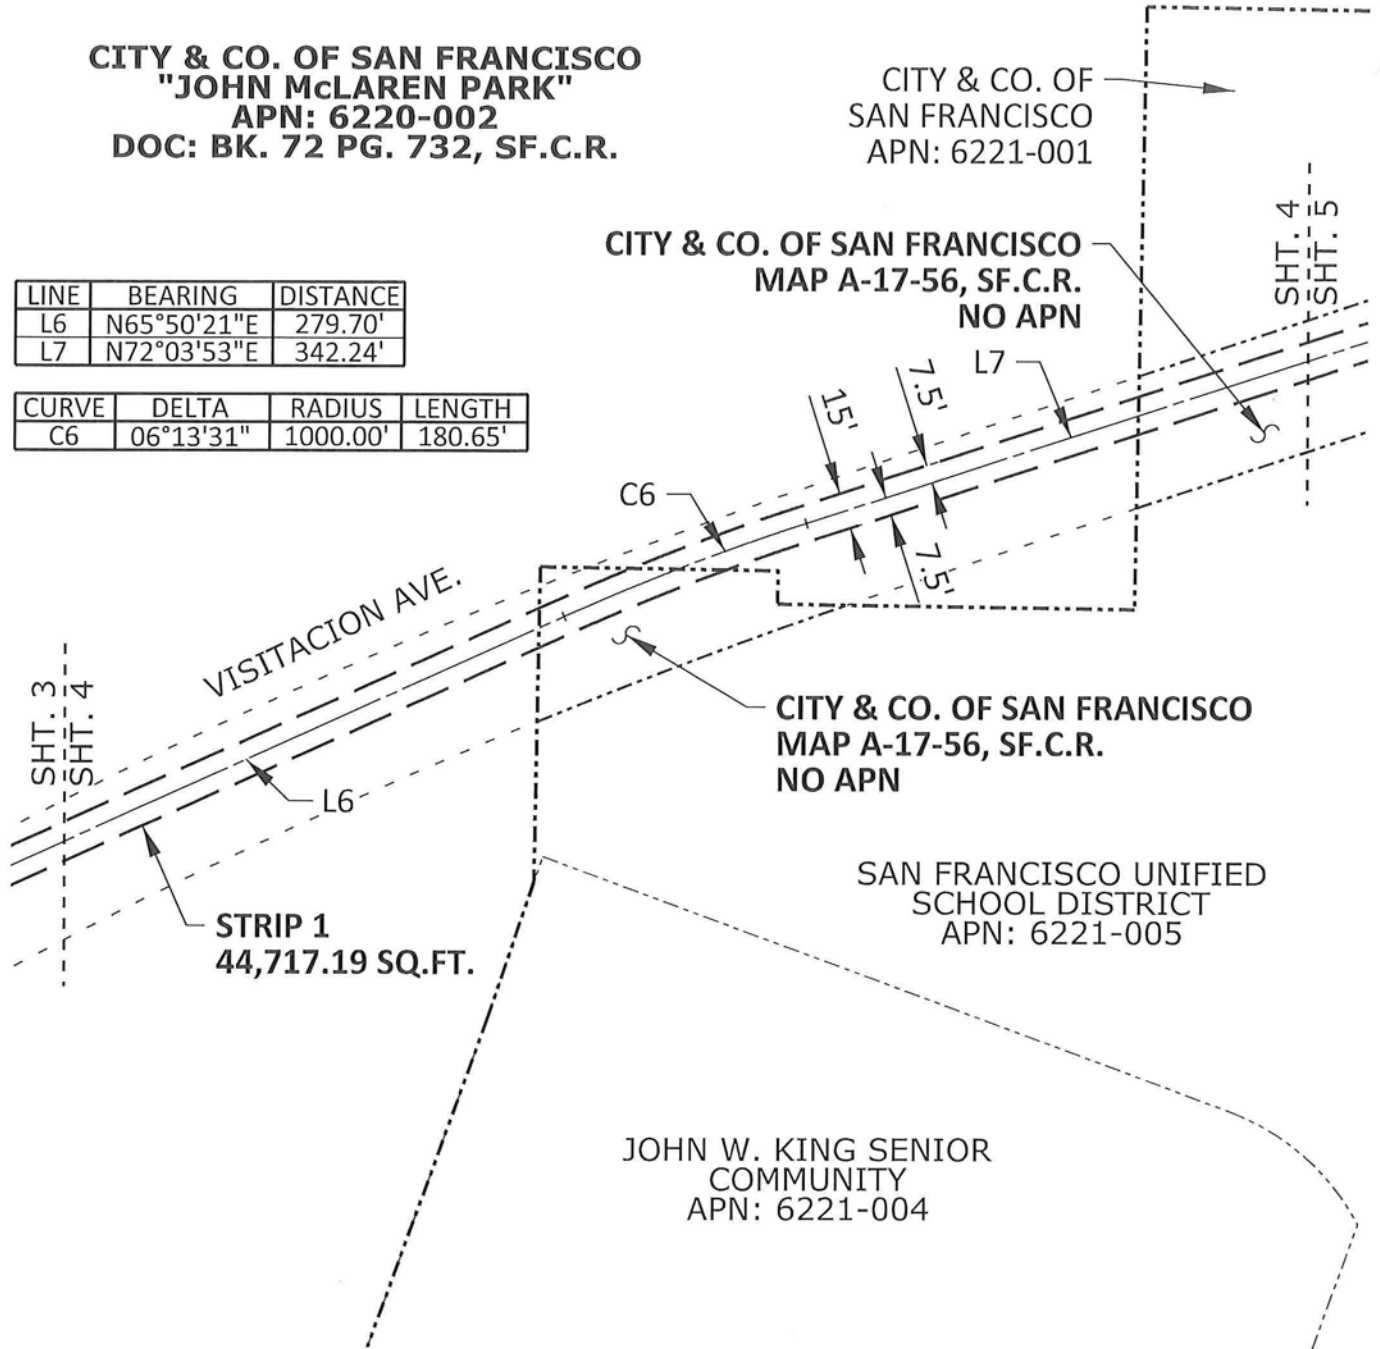

LD XXSF-00-10179

AUTHORIZATION 74000904	
BY	E4BK
DR	CLGW
CH	C6G5
O.K.	C6G5
DATE	08/26/2022

**EXHIBIT "B"**  
 REROUTE JEFFERSON MARTIN 230KV LINE  
 JOHN McLAREN PARK; APN: 6220-002  
**SAN FRANCISCO, CALIFORNIA**  
 PACIFIC GAS AND ELECTRIC COMPANY  
 San Francisco California




JCN	01-22-053	
AREA	AREA #1, SAN FRANCISCO	
COUNTY	SAN FRANCISCO	
SCALE	1 inch = 80 feet	
SHEET NO.	4	OF 6
DRAWING NUMBER	L-10577	CHANGE
		0

RANCHO RINCON DE LAS SALINAS Y POTRERO VIEJO  
 RANCHO CANADA DE GUADALUPE  
 (T. 2 N., R. 5 W. SEC. 33 M.D.B.&M.)

**NOTES**

REFER TO SHEET 1 OF 6 FOR LEGEND

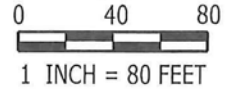

**CITY & CO. OF SAN FRANCISCO**  
**"JOHN McLAREN PARK"**  
**APN: 6220-002**  
**DOC: BK. 72 PG. 732, SF.C.R.**

**STRIP 1**  
**44,717.19 SQ.FT.**

CITY & CO. OF  
 SAN FRANCISCO  
 APN: 6221-001

VISITACION AVE.  
 L8  
 C8

CITY & CO. OF SAN FRANCISCO  
 MAP A-17-56, SF.C.R.  
 NO APN


SAN FRANCISCO UNIFIED  
 SCHOOL DISTRICT  
 APN: 6221-005

LINE	BEARING	DISTANCE
L7	N72°03'53"E	342.24'
L8	N52°00'14"E	74.42'
L9	N30°26'36"E	57.12'

CURVE	DELTA	RADIUS	LENGTH
C7	20°03'38"	400.00'	140.05'
C8	21°33'39"	200.00'	75.26'
C9	45°59'25"	500.00'	401.34'

SHT. 4  
 ---  
 SHT. 5

SHT. 6  
 ---  
 SHT. 5

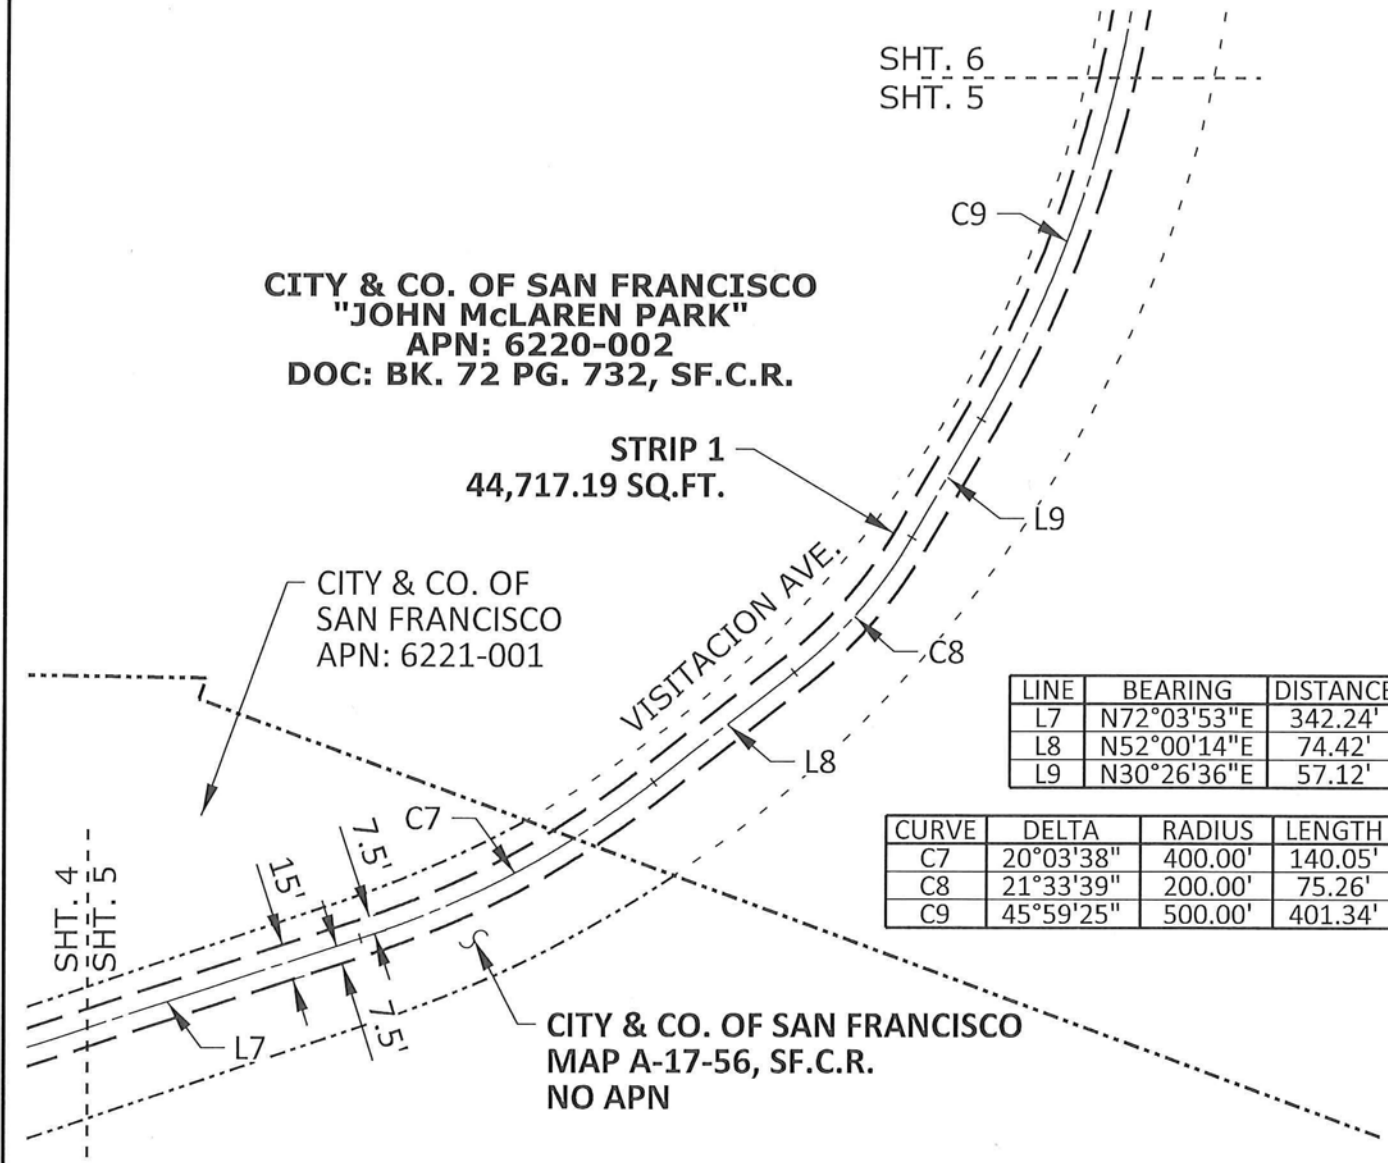

AUTHORIZATION 74000904	
BY	E4BK
DR	CLGW
CH	C6G5
O.K.	C6G5
DATE	08/26/2022

**EXHIBIT "B"**

REROUTE JEFFERSON MARTIN 230kV LINE  
 JOHN McLAREN PARK; APN: 6220-002

**SAN FRANCISCO, CALIFORNIA**  
 PACIFIC GAS AND ELECTRIC COMPANY  
 San Francisco California




LD XXSF-00-10179

JCN	01-22-053		
AREA	AREA #1, SAN FRANCISCO		
COUNTY	SAN FRANCISCO		
SCALE	1 inch = 80 feet		
SHEET NO.	5	OF	6
DRAWING NUMBER	L-10577		CHANGE
			0

RANCHO RINCON DE LAS SALINAS Y POTRERO VIEJO  
 RANCHO CANADA DE GUADALUPE  
 (T. 2 N., R. 5 W. SEC. 33 M.D.B.&M.)


NOTES

REFER TO SHEET 1 OF 6 FOR LEGEND

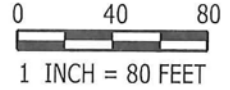

LINE	BEARING	DISTANCE
L10	N15°32'49"W	81.50'
L11	N73°01'08"E	106.15'

CURVE	DELTA	RADIUS	LENGTH
C9	45°59'25"	500.00'	401.34'
C10	88°33'57"	100.00'	154.58'

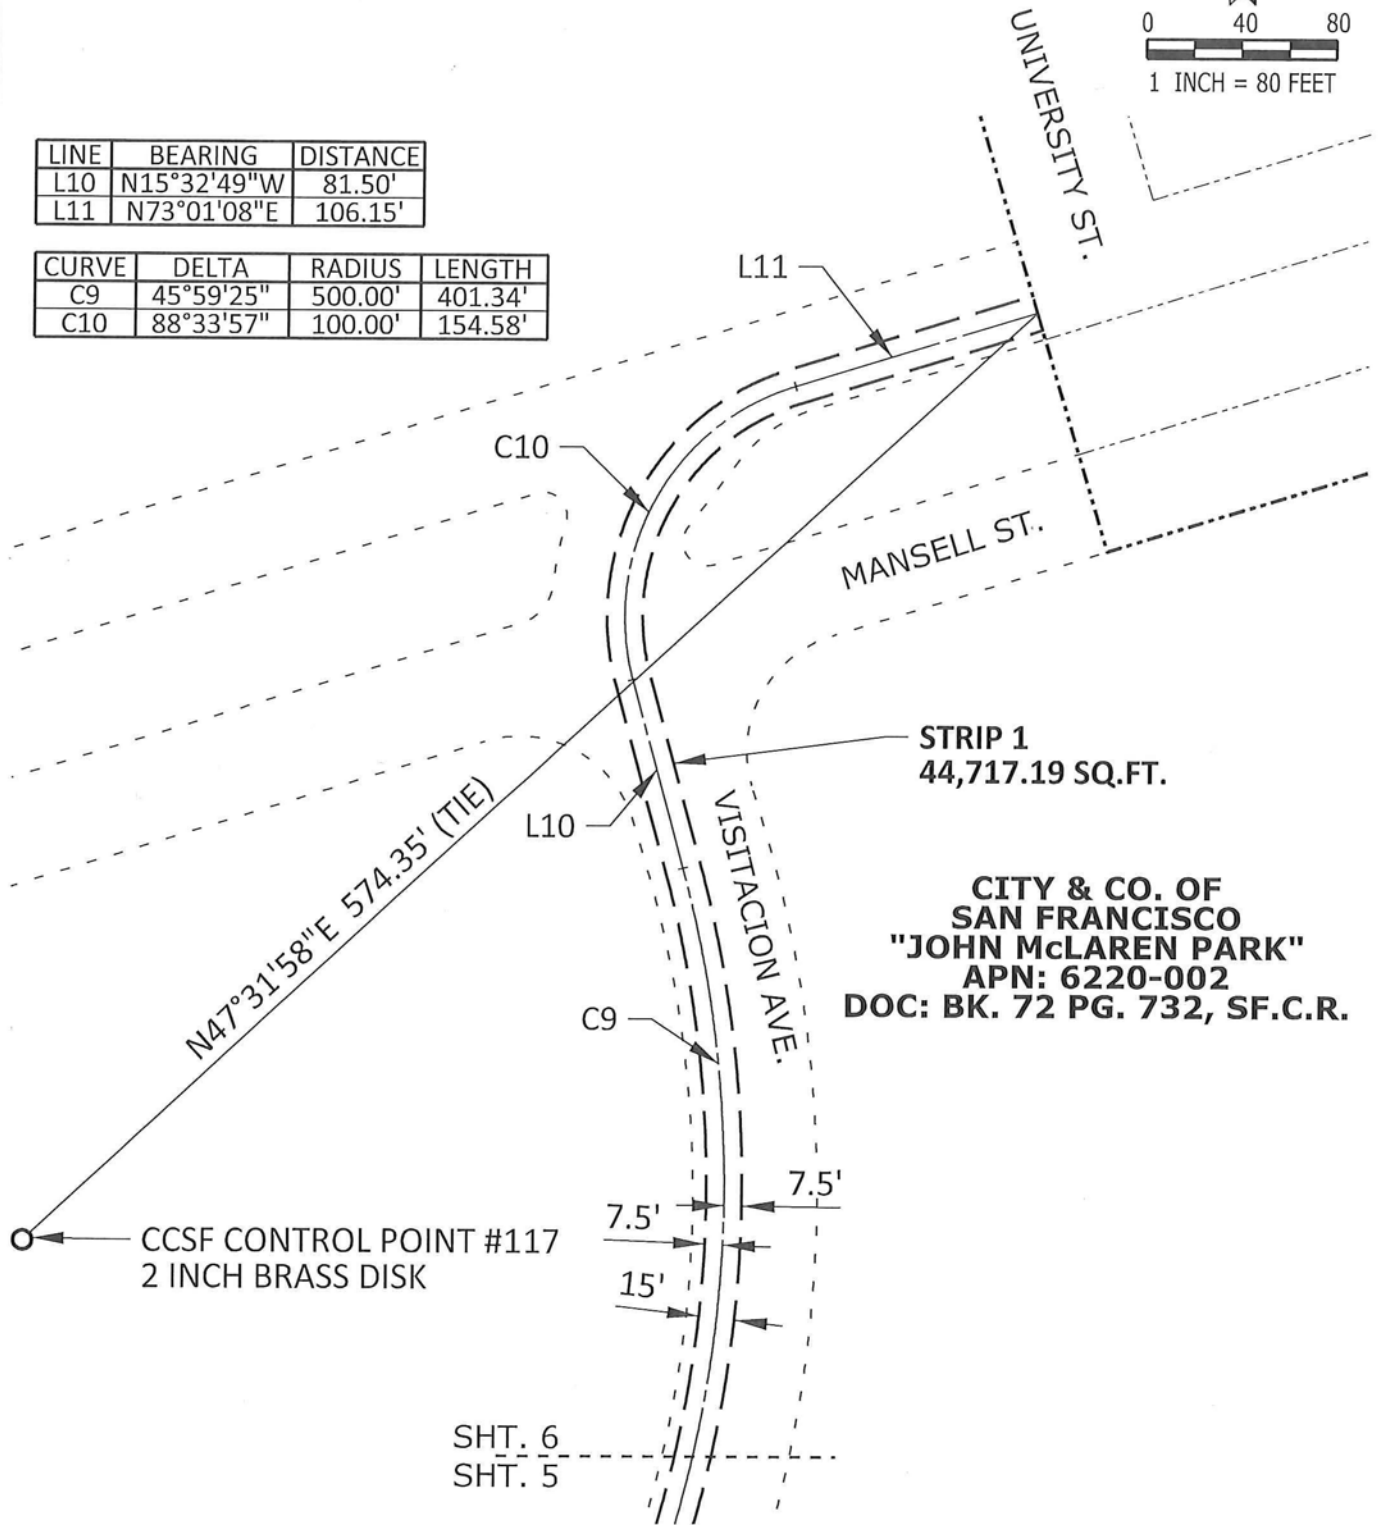

**CITY & CO. OF  
 SAN FRANCISCO**  
**"JOHN McLAREN PARK"**  
 APN: 6220-002  
 DOC: BK. 72 PG. 732, SF.C.R.

SHT. 6  
 SHT. 5

LD XXSF-00-10179

AUTHORIZATION 74000904	
BY	E4BK
DR	CLGW
CH	C6G5
O.K.	C6G5
DATE	08/26/2022

**EXHIBIT "B"**  
 REROUTE JEFFERESON MARTIN 230kV LINE  
 JOHN McLAREN PARK; APN: 6220-002  
**SAN FRANCISCO, CALIFORNIA**  
 PACIFIC GAS AND ELECTRIC COMPANY  
 San Francisco California



JCN	01-22-053	
AREA	AREA #1, SAN FRANCISCO	
COUNTY	SAN FRANCISCO	
SCALE	1 inch = 80 feet	
SHEET NO.	6	OF 6
DRAWING NUMBER	L-10577	CHANGE
		0