



SAN FRANCISCO PLANNING DEPARTMENT

Variance Decision

Date: September 21, 2018
Case No.: **2018-001289VAR**
Project Address: **898 NORTH POINT STREET**
Zoning: C-2 (Community Business)
40-X Height and Bulk District
Block/Lots: 0025/024
Applicant: Jeremy Schaub
1360 9th Avenue, Suite 210
San Francisco, CA 94122
Jeremy@gabrielngarchitects.com
Owner: Waterfront Management LLC
888 North Point Street
San Francisco, CA 94109
Staff Contact: Nicholas Foster – (415) 575-9167
nicholas.foster@sfgov.org

1650 Mission St.
Suite 400
San Francisco,
CA 94103-2479

Reception:
415.558.6378

Fax:
415.558.6409

Planning
Information:
415.558.6377

DESCRIPTION OF VARIANCE – MODIFICATION OF CONDITION OF APPROVAL OF PRIOR VARIANCE DECISION SOUGHT:

The Decision Letter for Variance Case No. VZ70.61 (Exhibit A) was issued on December 18, 1970, with multiple conditions to allow a property line adjustment involving the subject property and the adjacent property at 3030 Larkin Street. Condition No. 1 of that letter required the portion of the subject property that was transferred from the adjacent lot through the lot line adjustment to “remain as open space in perpetuity.” The proposal is to modify that Decision Letter by removing Condition No. 1.

Planning Code Section 305(d) provides that any violation of any specification or condition so imposed by a variance decision shall constitute a violation of this Code and may constitute grounds for revocation of the variance. While the building proposed through Building Permit Application No. 201412163783 complies with the rear yard requirements for the subject lot, the new building would nonetheless encroach approximately 10 feet into the encumbered “open space” portion of the subject lot pursuant to Condition No. 1 of Variance Case No. VZ70.61.

Planning Code Section 174 states that “Every condition, stipulation, special restriction and other limitation imposed by administrative actions pursuant to this Code, whether such actions are discretionary or ministerial, shall be complied with in the development and use of land and structures. All such conditions, stipulations, special restrictions and other limitations shall become requirements of this Code, and failure to comply with any such condition, stipulation, special restriction or other limitation shall constitute a violation of the provisions of this Code.” Condition No. 1 of the Decision Letter issued for Variance Case No. VZ70.61 requires a 30-foot rear setback only on the subject property at 898 North Point Street. Pursuant to Planning Code Sections 174 and 305, this setback represents a quantitative control that may be varied pursuant to the variance procedures of Section 305. Therefore, a

new variance is required to modify the Decision Letter issued for Variance Case No. VZ70.61 to remove or replace Condition No. 1.

PROCEDURAL BACKGROUND:

1. The Decision Letter for Variance Case No. VZ70.61 was issued on December 18, 1970. At that time, the subject property at 898 North Point Street was Lot 010, and the property at 3030 Larkin Street was Lot 011. The Variance authorized a 30-foot adjustment of the shared lot line between these two properties to the north, such that Lot 011 required Variances from Planning Code requirements for lot coverage, usable open space, and density. Condition No. 1 of this decision letter stated "The transferred portion of the lot remain as open space in perpetuity."
2. Upon the lot line adjustment being approved, the property at 3030 Larkin Street changed from Lot 011 to Lot 023, which it remains today. At that time the subject property at 898 North Point Street changed from Lot 010 to Lot 022. However, Lot 022 was later merged with the adjacent Lot 009 at 882-888 North Point Street, creating Lot 024 as it exists today.
3. Building Permit Application No. 201412163783 for the new construction of a 4-story residential building with ground floor retail on the subject property was filed on December 16, 2014. This permit was not subject to neighborhood notification, but the Project Sponsor did hold a Pre-Application meeting for neighbors on November 11, 2014. The property owner and all tenants of the adjacent property at 3030 Larkin Street were invited to attend. However, the meeting sign-in sheet did not include the property owner or any tenants from 3030 Larkin Street.
4. The proposal to demolish the existing commercial building and newly construct a 4-story residential building with ground floor retail was granted a Class 1 and Class 3 Categorical Exemption from the California Environmental Quality Act ("CEQA") (Case No. 2014-003088ENV). Building Permit Application No. 201412163783 for the proposed new construction was approved by the Planning Department on October 16, 2015, and it was issued by the Department of Building Inspection on February 11, 2016.
5. The owner of the subject property filed an application with the Department of Public Works on February 9, 2016 to subdivide Lot 024 such that the former Lot 009 at 882-888 North Point Street would revert back to its original lot configuration. The referral for that subdivision was approved by the Planning Department on March 10, 2016. The Department of Public Works issued a Tentative Map approval of the subdivision on March 30, 2016. However, a Final Map has not yet been approved.
6. Variance Case No. VZ70.61 was not listed on the Planning Department's Property Information Map (PIM) on its website, and therefore did not initially come to the attention of the Planning Department. The Project Sponsor discovered Variance Case No. VZ70.61 and the associated Notice of Special Restrictions (NSR) recorded on the subject property after Building Permit Application No. 201412163783 was issued and the Tentative Map was approved, at which time they notified the Planning Department.

7. Variance Case No. 2018-001289VAR was filed on January 23, 2018. The Zoning Administrator held a public hearing on **Variance Application No. 2018-001289VAR** on **February 28, 2018**.
8. The Project Sponsor submitted plans (Exhibit B) to the Zoning Administrator on August 31, 2018 representing a proposed revision to the plans associated with Building Permit Application No. 201412163783. The revised proposal is consistent with this Decision Letter and all other relevant controls of the Planning Code.

DECISION:

GRANTED, to replace Condition No. 1 of the Decision Letter issued on December 18, 1970 for Variance Case No. VZ70.61 with the following condition:

New Condition: No building wall on Lot 024 may be closer than 10 feet from its northern property line shared with Lot 023. However, this does not apply to the first story of development within the 10-foot setback, up to a maximum height of 13 feet as measured from the top of the curb at the property line along Larkin Street. Any deck(s) and associated railings above this first story must be set back at least 5 feet from the shared property line, and such railings may only be the minimum height required by the Building Code.

This decision is subject to the following additional conditions:

1. The authorization and rights vested by virtue of this decision letter are immediately operable upon issuance of this letter.
2. The owner of the subject property shall record on the land records of the City and County of San Francisco the conditions attached to this Variance decision as a Notice of Special Restrictions in a form approved by the Zoning Administrator.
3. This Variance Decision and the recorded Notice of Special Restrictions shall be reproduced on the Index Sheet of the construction plans submitted with the Site or Building Permit Application for new construction on the subject property. This Index Sheet of the construction plans shall reference the Variance Case Number.

FINDINGS:

Section 305(c) of the Planning Code states that in order to grant a variance, the Zoning Administrator must determine that the facts of the case are sufficient to establish the following five findings:

FINDING 1.

That there are exceptional or extraordinary circumstances applying to the property involved or to the intended use of the property that do not apply generally to other properties or uses in the same class of district.

Requirement Met.

- A. The Decision Letter issued for Variance Case No. VZ70.61 required the portion of the subject property that was transferred from the adjacent lot through the lot line adjustment to “remain as open space in perpetuity.” This area measures 30 feet in depth. The original variance anticipated that the subject lot would be developed with a commercial building. However, current proposal for the property is a 5-unit residential building with a small ground floor commercial space (see Exhibit B). The Planning Code requires new dwelling units at the subject property to provide off-street accessory parking, and the General Plan and Planning Department policy encourage curb cuts to be as far from intersections as possible to reduce potential conflicts.

The subject property has a shallow depth of only 80 feet, and it slopes down to north, creating an elevation difference of approximately 11 feet along the Larkin Street frontage. The property’s frontage along North Point Street is occupied by a MUNI bus stop with a red curb. As such, the Larkin Street frontage is the only viable location for a new curb cut, especially if the partially subterranean level is to be used as a parking garage. Additionally, due to the sloping nature of the site, it is physically necessary to place the curb cut and garage entrance as deep into the property as possible along Larkin Street to allow adequate access and maneuverability. These factors represent exceptional or extraordinary circumstances applying to the property involved or to the intended use of the property that do not apply generally to other properties or uses in the same class of district.

FINDING 2.

That owing to such exceptional and extraordinary circumstances the literal enforcement of specified provisions of this Code would result in a practical difficulty or unnecessary hardship not created by or attributed to the applicant or the owner of the property.

Requirement Met.

- A. The circumstances described above result in little to no opportunity for Code-complying off-street accessory parking at the site unless it is accessed as far down-slope on the Larkin Street frontage as possible. Requiring a 30-foot rear setback at all levels of the subject property represents a greater rear yard than required by the Planning Code (i.e. 20 feet) and is an unnecessary hardship toward providing Code-complying off-street accessory parking, which is due to the context of the site’s topography and layout, and is not created by or attributed to the applicant or the owner of the property.

FINDING 3.

That such variance is necessary for preservation and enjoyment of a substantial property right of the subject property, possessed by other property in the same class of district.

Requirement Met.

- A. Granting this variance will allow the subject property to develop a residential building with the maximum density permitted by the Planning Code, while providing Code-required off-street

accessory parking using generally the same location for its garage access along Larkin Street as is currently used for the site's rear parking lot. Developing a Code-complying project that maximizes density, is consistent with relevant design guidelines and the General Plan, and is respectful of its surroundings, is a substantial property right of the subject property possessed by other property in the same class of district.

FINDING 4.

That the granting of such variance will not be materially detrimental to the public welfare or materially injurious to the property or improvements in the vicinity.

Requirement Met.

- A. Granting the variance will allow a Code-complying project that maximizes density, is consistent with design guidelines and the General Plan, and is respectful of its surroundings. The new condition to replace the original Condition No. 1 of the Decision Letter for Variance Case No. VZ70.61 ensures that no structure above the garage level will be within 10 feet of the property line to the north shared with 3030 Larkin Street. The adjacent 5-foot side setback on Lot 023 means that above the garage level there will be at least 15 feet between the 3030 Larkin Street building and any new structure developed on the subject property. As a matter of comparison, 15 feet is generally the minimum rear yard required by the Planning Code for a residential project. However, because the required rear yard of the subject property is 20 feet, the separation between the 3030 Larkin Street building and any new structure on the subject property will effectively be 25 feet above the garage level.
- B. The building at 3030 Larkin Street includes a central corridor on each residential level, so that each dwelling unit in the building fronts either on Larkin Street or the property's rear yard. The building includes a lightwell along its southern façade, facing the subject property, which is occupied by stairs. It is also covered by a semi-transparent material. As such, the lightwell does not actually provide any additional light to the dwelling units.

Each unit (one front, one rear) at 3030 Larkin Street along its southern façade has 3 windows on that façade. However, one such window is within a closet, and the other two windows provide light to a living room that also has windows fronting either Larkin Street or the rear yard. Therefore, none of the windows on the southern façade of 3030 Larkin Street are used for singular access to light in primary rooms. Additionally, this decision also requires any deck and railings above the garage level of the subject property to be set back at least 5 feet from shared property line.

This decision allows the garage level of the subject property to rise to a height of 13 feet with no rear setback, and requires at least a 10-foot rear setback above the garage level. However, it effectively creates a 25-foot separation between the building on Lot 023 and any future building on Lot 024 due to the 5-foot setback on Lot 023 and the subject property's 20 foot rear yard requirement. These setbacks represent standard development within the City and will not be materially detrimental to the public welfare or materially injurious to the property at 3030 Larkin Street or any other improvements in the vicinity.

- C. The Decision Letter for Variance Case No. VZ70.61 granted variances to the property at 3030 Larkin Street for lot coverage, useable open space, and density. Although the subject property at 898 North Point Street did not require or receive a variance due to the lot line adjustment, Condition No. 1 of that decision did restrict the lot by requiring a 30-foot open area setback at the rear of the property. Granting this new variance to replace Condition No. 1 of the Decision Letter for Variance Case No. VZ70.61 will only affect the subject property, and will not affect any of the variances granted for lot coverage, open space, or density at Lot 023 (3030 Larkin Street).
- D. The Project Sponsor received no opposition when they conducted the Pre-Application meeting for the project in November 2014, or as part of any noticing required by the Department of Building Inspection for the issuance of Building Permit Application No. 201412163783. However, multiple speakers at the variance hearing on February 28, 2018 spoke in opposition to the proposal to completely remove the required setback pursuant to Condition No. 1 of the Decision Letter for Variance Case No. VZ70.61. The speakers included the property owner of 3030 Larkin Street, his counsel, his brother, and two separate tenants at 3030 Larkin Street.

FINDING 5.

The granting of such variance will be in harmony with the general purpose and intent of this Code and will not adversely affect the General Plan.

Requirement Met.

- A. This development is consistent with the generally stated intent and purpose of the Planning Code to promote orderly and beneficial development. Planning Code Section 101.1 establishes eight priority-planning policies and requires review of variance applications for consistency with said policies. The project meets all relevant policies, including conserving neighborhood character, and maintaining housing stock.
1. Existing neighborhood retail uses will not be adversely affected by the proposed project.
 2. The proposed project will be in keeping with the existing housing and neighborhood character.
 3. The proposed project will have no effect on the City's supply of affordable housing.
 4. The proposed project does not adversely affect neighborhood parking or public transit.
 5. The project will have no effect on the City's industrial and service sectors.
 6. The proposed project will have no effect on the City's preparedness to protect against injury and loss of life in an earthquake.
 7. The project will have no effect on the City's landmarks or historic buildings.

8. The project would not affect any existing or planned public parks or open spaces.

The effective date of this decision shall be either the date of this decision letter if not appealed, or the date of the Notice of Decision and Order if appealed to the Board of Appeals.


Once any portion of the granted variance is used, all specifications and conditions of the variance authorization become immediately operative.

Protest of Fee or Exaction: You may protest any fee or exaction subject to Government Code Section 66000 that is imposed as a condition of approval by following the procedures set forth in Government Code Section 66020. The protest must satisfy the requirements of Government Code Section 66020(a) and must be filed within 90 days of the date of the first approval or conditional approval of the development referencing the challenged fee or exaction. For purposes of Government Code Section 66020, the date of imposition of the fee shall be the date of the earliest discretionary approval by the City of the subject development.

If the City has not previously given Notice of an earlier discretionary approval of the project, the Planning Commission's adoption of this Motion, Resolution, Discretionary Review Action or the Zoning Administrator's Variance Decision Letter constitutes the approval or conditional approval of the development and the City hereby gives **NOTICE** that the 90-day protest period under Government Code Section 66020 has begun. If the City has already given Notice that the 90-day approval period has begun for the subject development, then this document does not re-commence the 90-day approval period.

APPEAL: Any aggrieved person may appeal this variance decision to the Board of Appeals within ten (10) days after the date of the issuance of this Variance Decision. For further information, please contact the Board of Appeals in person at 1650 Mission Street, 3rd Floor (Room 304) or call 575-6880.

Very truly yours,

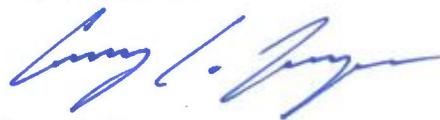

Corey A. Teague
Acting Zoning Administrator

THIS IS NOT A PERMIT TO COMMENCE ANY WORK OR CHANGE OCCUPANCY. PERMITS FROM APPROPRIATE DEPARTMENTS MUST BE SECURED BEFORE WORK IS STARTED OR OCCUPANCY IS CHANGED.

EXHIBIT A:
Variance Decision Letter for
Case No. VZ70.61



CITY AND COUNTY OF SAN FRANCISCO

DEPARTMENT OF CITY PLANNING

100 LARKIN STREET · CIVIC CENTER · SAN FRANCISCO 2, CALIFORNIA

Date of This Letter: December 18, 1970

Last Date for Filing Appeal: December 28, 1970

Mr. George Imperiale
655 Pine Street
San Francisco, California

Re: VZ70.61
3020 Larkin Street, east side 50 feet
north of North Point Street; Lot 11 in
Assessor's Block 25, in a C-2 (Community
Business) zoning district.

Dear Mr. Imperiale:

This is to notify you and other interested parties that your application under the City Planning Code for a variance pertaining to the above property and described as follows:

COVERAGE, USABLE OPEN SPACE AND DENSITY VARIANCES SOUGHT:
The proposal is to split lot 11 into 2 parcels: the southernmost vacant portion of the lot which has 30 feet of frontage on Larkin to be transferred to the abutting corner lot and the northern most portion which has 57.5 feet of frontage on Larkin and is developed with an apartment house. As a result of the proposed resubdivision, the apartment house lot would not meet City Planning Code standards for permitted lot coverage, usable open space or density.

which application was considered by the Zoning Administrator at a public hearing on November 18, 1970, has been decided as follows:

GRANTED, for the transfer of the southernmost vacant portion of lot 11, having 30 feet of frontage on Larkin Street and a depth of 43.75 feet, to lot 10 prior to the construction on lot 10 of a commercial building in general conformity with the land use indicated on the Schematic Site Plan by R. E. Onorato and Associates, marked "Exhibit A" and on file with this application. This variance shall be considered granted on the additional CONDITION that:

1. The transferred portion of the lot remain as open space in perpetuity and
2. A deed restriction to this effect approved as to form by the Zoning Administrator be filed with the Recorder of the City and County of San Francisco prior to the approval of any building permits on the resulting enlarged lot, and

3. The variance on the resulting reduced lot 11 shall apply only to the existing development, and upon demolition of the existing apartment building, any new construction must meet Planning Code standards.

I FINDINGS OF FACT

1. Assessor's lot 11 is an interior lot with 87.5 feet frontage on Larkin Street and a depth variously of 43.75 feet and 68.75 feet with an area of 5140.625 square feet.
2. Lot 11 is presently occupied by an 11 unit apartment building. Uncovered open space on the existing lot amounts to 2318.75 square feet. The apartment building covers approximately 55 per cent of the lot. Assessor's lot 10, adjacent to the south of lot 11 is vacant.
3. The proposal is to transfer the southernmost 30 feet of present lot 11 to lot 10, in order to provide additional open plaza area for a proposed commercial building on lot 10, leaving lot 11 with a total area of 3828.125 square feet far larger than the 2500 square foot minimum required by the City Planning Code.
4. The transferred area would remain as open space under the applicant's proposal.
5. Lot 11 is zoned C-2 and since 1964 has been subject to the density standard of one dwelling unit for each 600 square feet of lot area; the existing building, built prior to current zoning Code standards, exceeds the maximum density now permitted, with a ratio of lot area to dwelling units of approximately 467 square feet per unit. The proposed reduction in the size of lot 11 would reduce this figure to 348 square feet per dwelling unit, considerably less than required by the Code.
6. After transfer of the subject portion of lot 11, 1006.25 square feet of open space would remain on lot 11, or approximately 91.5 square feet per dwelling unit. The Code now requires at least 150 square feet of open space for each dwelling unit.
7. After transfer of the subject portion of lot 11, the apartment building would cover 73.7 per cent of the remaining lot. The Code limits lot coverage to a maximum of 65 per cent for an interior lot.
8. The apartment building on lot 11 is not developed in a manner using open space that would be transferred to lot 10 other than as light and air to windows on the south side of the building. This window exposure would be retained under the applicant's proposal to retain the subject area that would be transferred to lot 10 as open plaza area.

9. The Ghirardelli Square area is developing rapidly as an intense commercial area which attracts residents of the area and tourists.
10. The applicant proposes to include the open area in a development of open courtyards emphasizing the natural environment which is intended to link together with the open access Aquatic Park and Ghirardelli Square to the north and west.
11. The lots on the east side of Larkin Street, directly opposite Ghirardelli Square such as the subject lots 10 and 11 are logical sites for immediate and future expansion of the commercial area. Thus, a commercial development on lot 11 may be expected in the future.
12. In a C-2 district the rear yard, lot coverage and usable open space requirements of the Planning Code apply only from the window sill level of the lower story, if any, occupied as a dwelling.
13. No one appeared in opposition to the application at the public hearing.

II CONCLUSIONS BASED UPON THESE FINDINGS

The Charter and Section 305(c) of the Planning Code specify five requirements that must all be met if a variance is to be granted, and the Charter and Code also specify that this variance decision must set forth the findings upon which these requirements are deemed to be, or not to be, met in each case. The five requirements, therefore, are listed below and, on the basis of the findings herein set forth, they are deemed to be, ~~or~~ not to be, met in this case as indicated.

Requirement 1. That there are exceptional or extraordinary circumstances applying to the property involved or to the intended use of the property that do not apply generally to other property or uses in the same class of district:

REQUIREMENT MET because, as shown in the Findings, the intended use of the subject portion of Assessor's lot 11 that would be transferred to lot 10 will not change its basic nature as open space and will, indeed, guarantee that it remains as such when such a guarantee could not otherwise be made in a C-2 zoning district. It will do so in a manner which will benefit residents of the City as a whole and increase the usability and attractiveness of the existing area for tenants of the residential building.

Requirement 2. That owing to such exceptional or extraordinary circumstances the literal enforcement of specified provisions of the City Planning Code would result in practical difficulty or unnecessary hardship not created by or attributable to the applicant or the owner of the property:

REQUIREMENT MET because the strict enforcement of the City Planning Code provisions in this case would call for the impractical and unreasonable alteration or destruction of the existing apartment building or prevent the applicant from realizing a well-conceived concept of open space development which will serve the tenants and visitors of lots 11 and 10 without any compensating public benefit.

Requirement 3. That such variance is necessary for the preservation and enjoyment of a substantial property right of the subject property possessed by other property in the same class of district:

REQUIREMENT MET because the same class of district permits 100 per cent coverage of lots for commercial purposes, and other such lots in the area are so developed, adding none of the open space amenities to neighboring residences which granting a variance under the stated condition will guarantee. The applicant proposes to develop the rest of the newly enlarged corner lot to less than the maximum permitted coverage in the zoning district, and less than that of neighboring properties, in order to provide even more open area for the enjoyment of the public as well as commercial tenants.

Requirement 4. That the granting of such variance will not be materially detrimental to the public welfare or materially injurious to the property or improvements in the vicinity.

REQUIREMENT MET because granting the variance will allow a development of lots 11 and 10 that will add to the open space amenities now available to those two C-2 zoned lots in keeping with similar amenities available at Ghirardelli Square and Aquatic Park in this area of the City which is changing rapidly from an earlier industrial character to uses conducive to shopping, recreation and tourist attractions. The proposed development, including the open court on the portion of lot 11 under discussion, is designed to tie in with other development in the area and should be at the same time an attraction in itself for the public. Thus, the proposal actually adds to and strengthens existing amenities of neighboring properties.

Requirement 5. That the granting of such variance will be in harmony with the general purposes and intent of the City Planning Code and will not adversely affect the Master Plan.

REQUIREMENT MET because in considering the nature of this area and the purposes of open space provisions of the Planning Code and of the Master Plan in general, that open space may be considered even more desirable which can serve not only the needs of the tenants on one particular lot but in addition other citizens and neighbors. The proposed development.

Mr. George Imperiale


- 5 -

December 18, 1970

made possible by this variance strengthens the natural beauty of this neighborhood and adds to the beneficial attractions of the City as a whole while fulfilling intentions of the Master Plan. The variance allows development in the spirit of the intention of Code provisions and, thus, is both necessary and desirable.

This decision will become effective if no appeal from this decision has been filed as provided in Section 308.2 of the City Planning Code on or before the last date for filing as noted above.

Very truly yours,

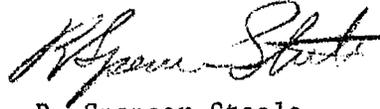A handwritten signature in cursive script, appearing to read "R. Spencer Steele".

R. Spencer Steele
Zoning Administrator

RSS/RWP/en

EXHIBIT B:
Project Sponsor Plan Submittal
(August 31, 2018)

Date	By
11/25/14	SITE PERMIT YIP
4/21/15	PLANNING YIP
8/19/15	PLANNING YIP
8/28/15	OWNER REVISION YIP
9/2/15	PLANNING YIP
6/16/16	WD MML
2/8/17	OWNER REV. MML
8/17/18	TOWNHOUSE UNIT MML
8/31/18	PARAPET JS

Job 140410

Sheet **A-1.0**

Of 12 Sheets

Area Calculation (In Square Feet):

	4th Floor	3rd Floor	2nd Floor	1st Floor	Basement	Total
Unit #3008*	2,362					2,362
Unit #3006*		1,024				1,024
Unit #3004*		1,032				1,032
Unit #3002*			1,024			1,024
Unit #3000*			1,030	924		1,954
Retail #898*				698		698
Common Area**	418	522	570	898	521	2,929
Garage					2,958	2,958
Total	2,780	2,578	2,624	2,520	3,479	13,981

Total Retail Area = 698 S.F.

Total Living Area for all Units = 7,396 S.F.


Total Garage & Common Area = 5,887 S.F.

Total Gross Area = 13,981 S.F.

Area Calculation as shown is intended for permit application purposes only and shall not be used for selling or leasing purposes. Final square footage and finished dimensions may vary from these plans due to construction variables.

* Unit area includes net area inside of unit only

** Common area includes all areas outside of unit (common stair/hallway, exterior walls, etc.)

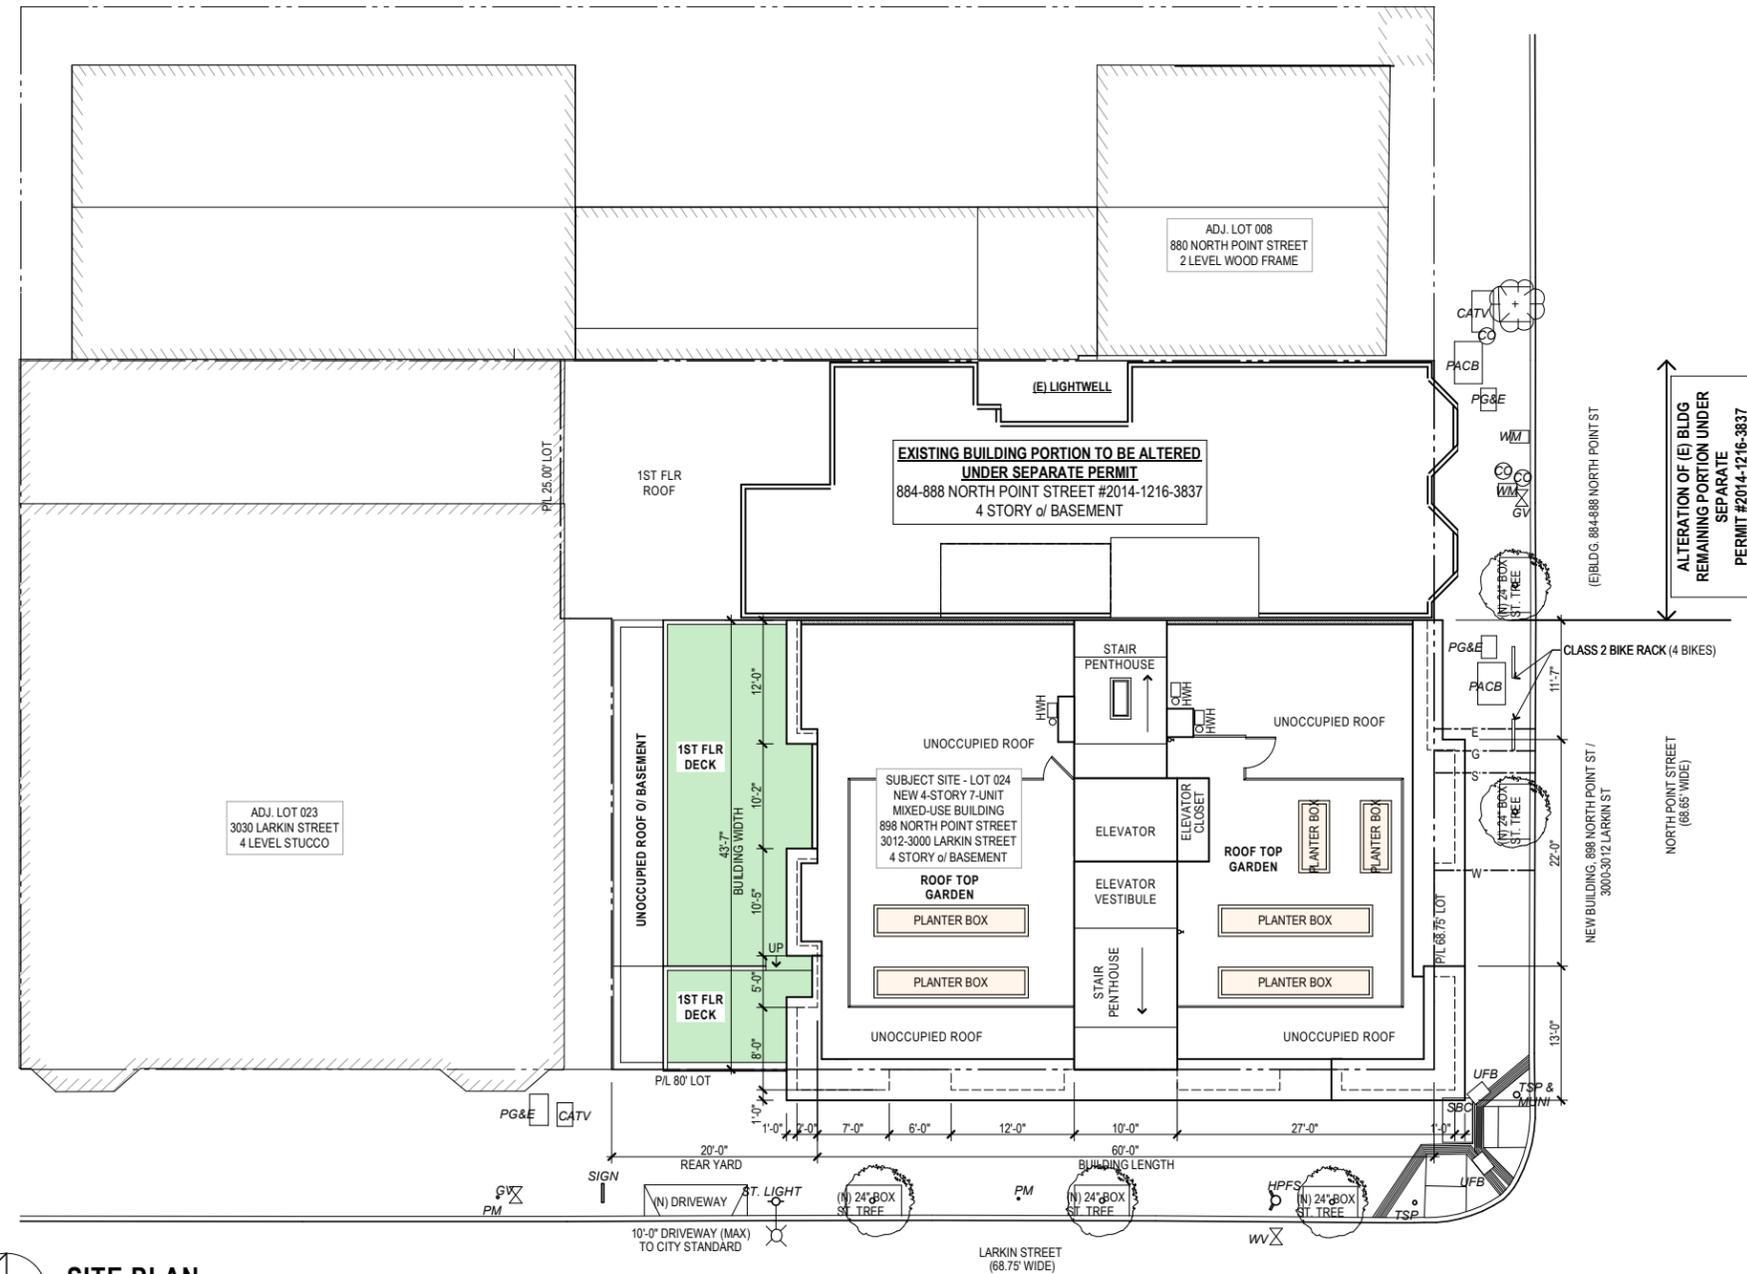

SITE PLAN

ALL DIMENSIONS FROM FINISH TO FINISH, U.O.N.


SCALE: 1/8" = 1'-0"

Date	By
11/25/14	SITE PERMIT YIP
4/21/15	PLANNING YIP
8/19/15	PLANNING YIP
8/28/15	OWNER REVISION YIP
9/2/15	PLANNING YIP
6/16/16	WD MML
2/8/17	OWNER REV. MML
8/17/18	TOWNHOUSE UNIT MML
8/31/18	PARAPET JS


Job 140410

Sheet **A-2.0**

Of 12 Sheets

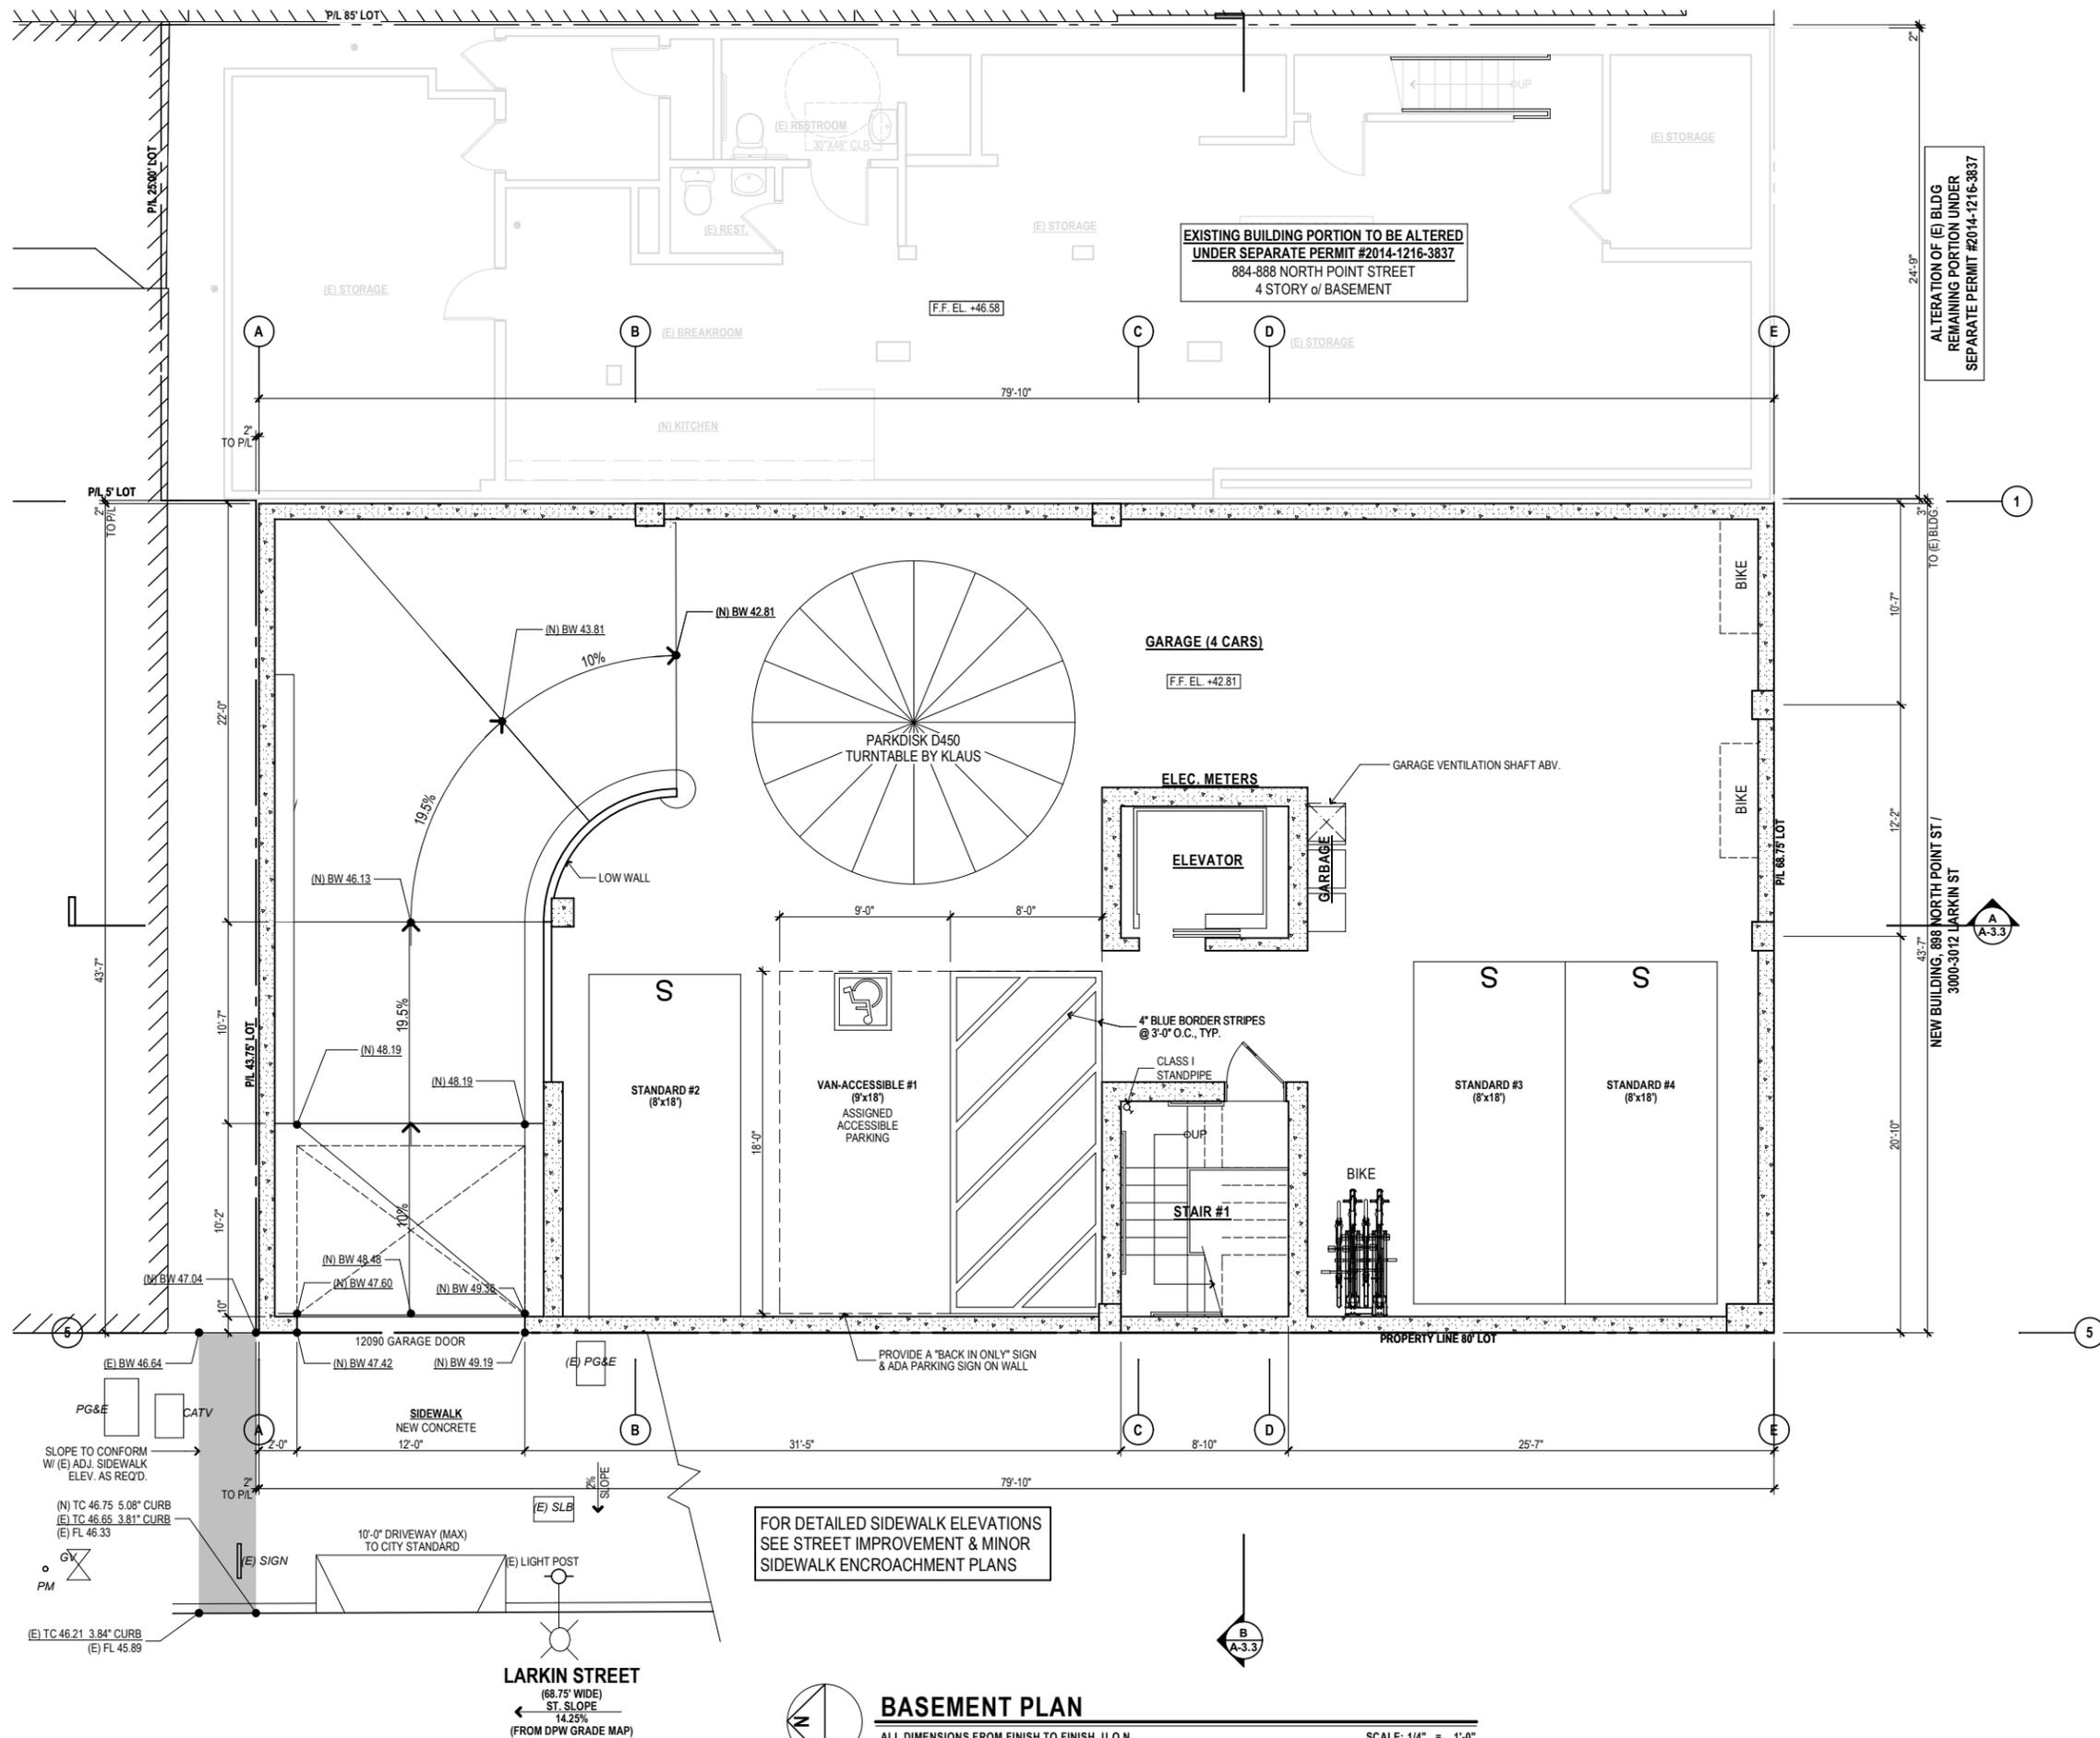

Date	By
11/25/14	SITE PERMIT YIP
4/21/15	PLANNING YIP
8/19/15	PLANNING YIP
8/28/15	OWNER REVISION YIP
9/2/15	PLANNING YIP
6/16/16	WD MML
2/8/17	OWNER REV. MML
8/17/18	TOWNHOUSE UNIT MML
8/31/18	PARAPET JS

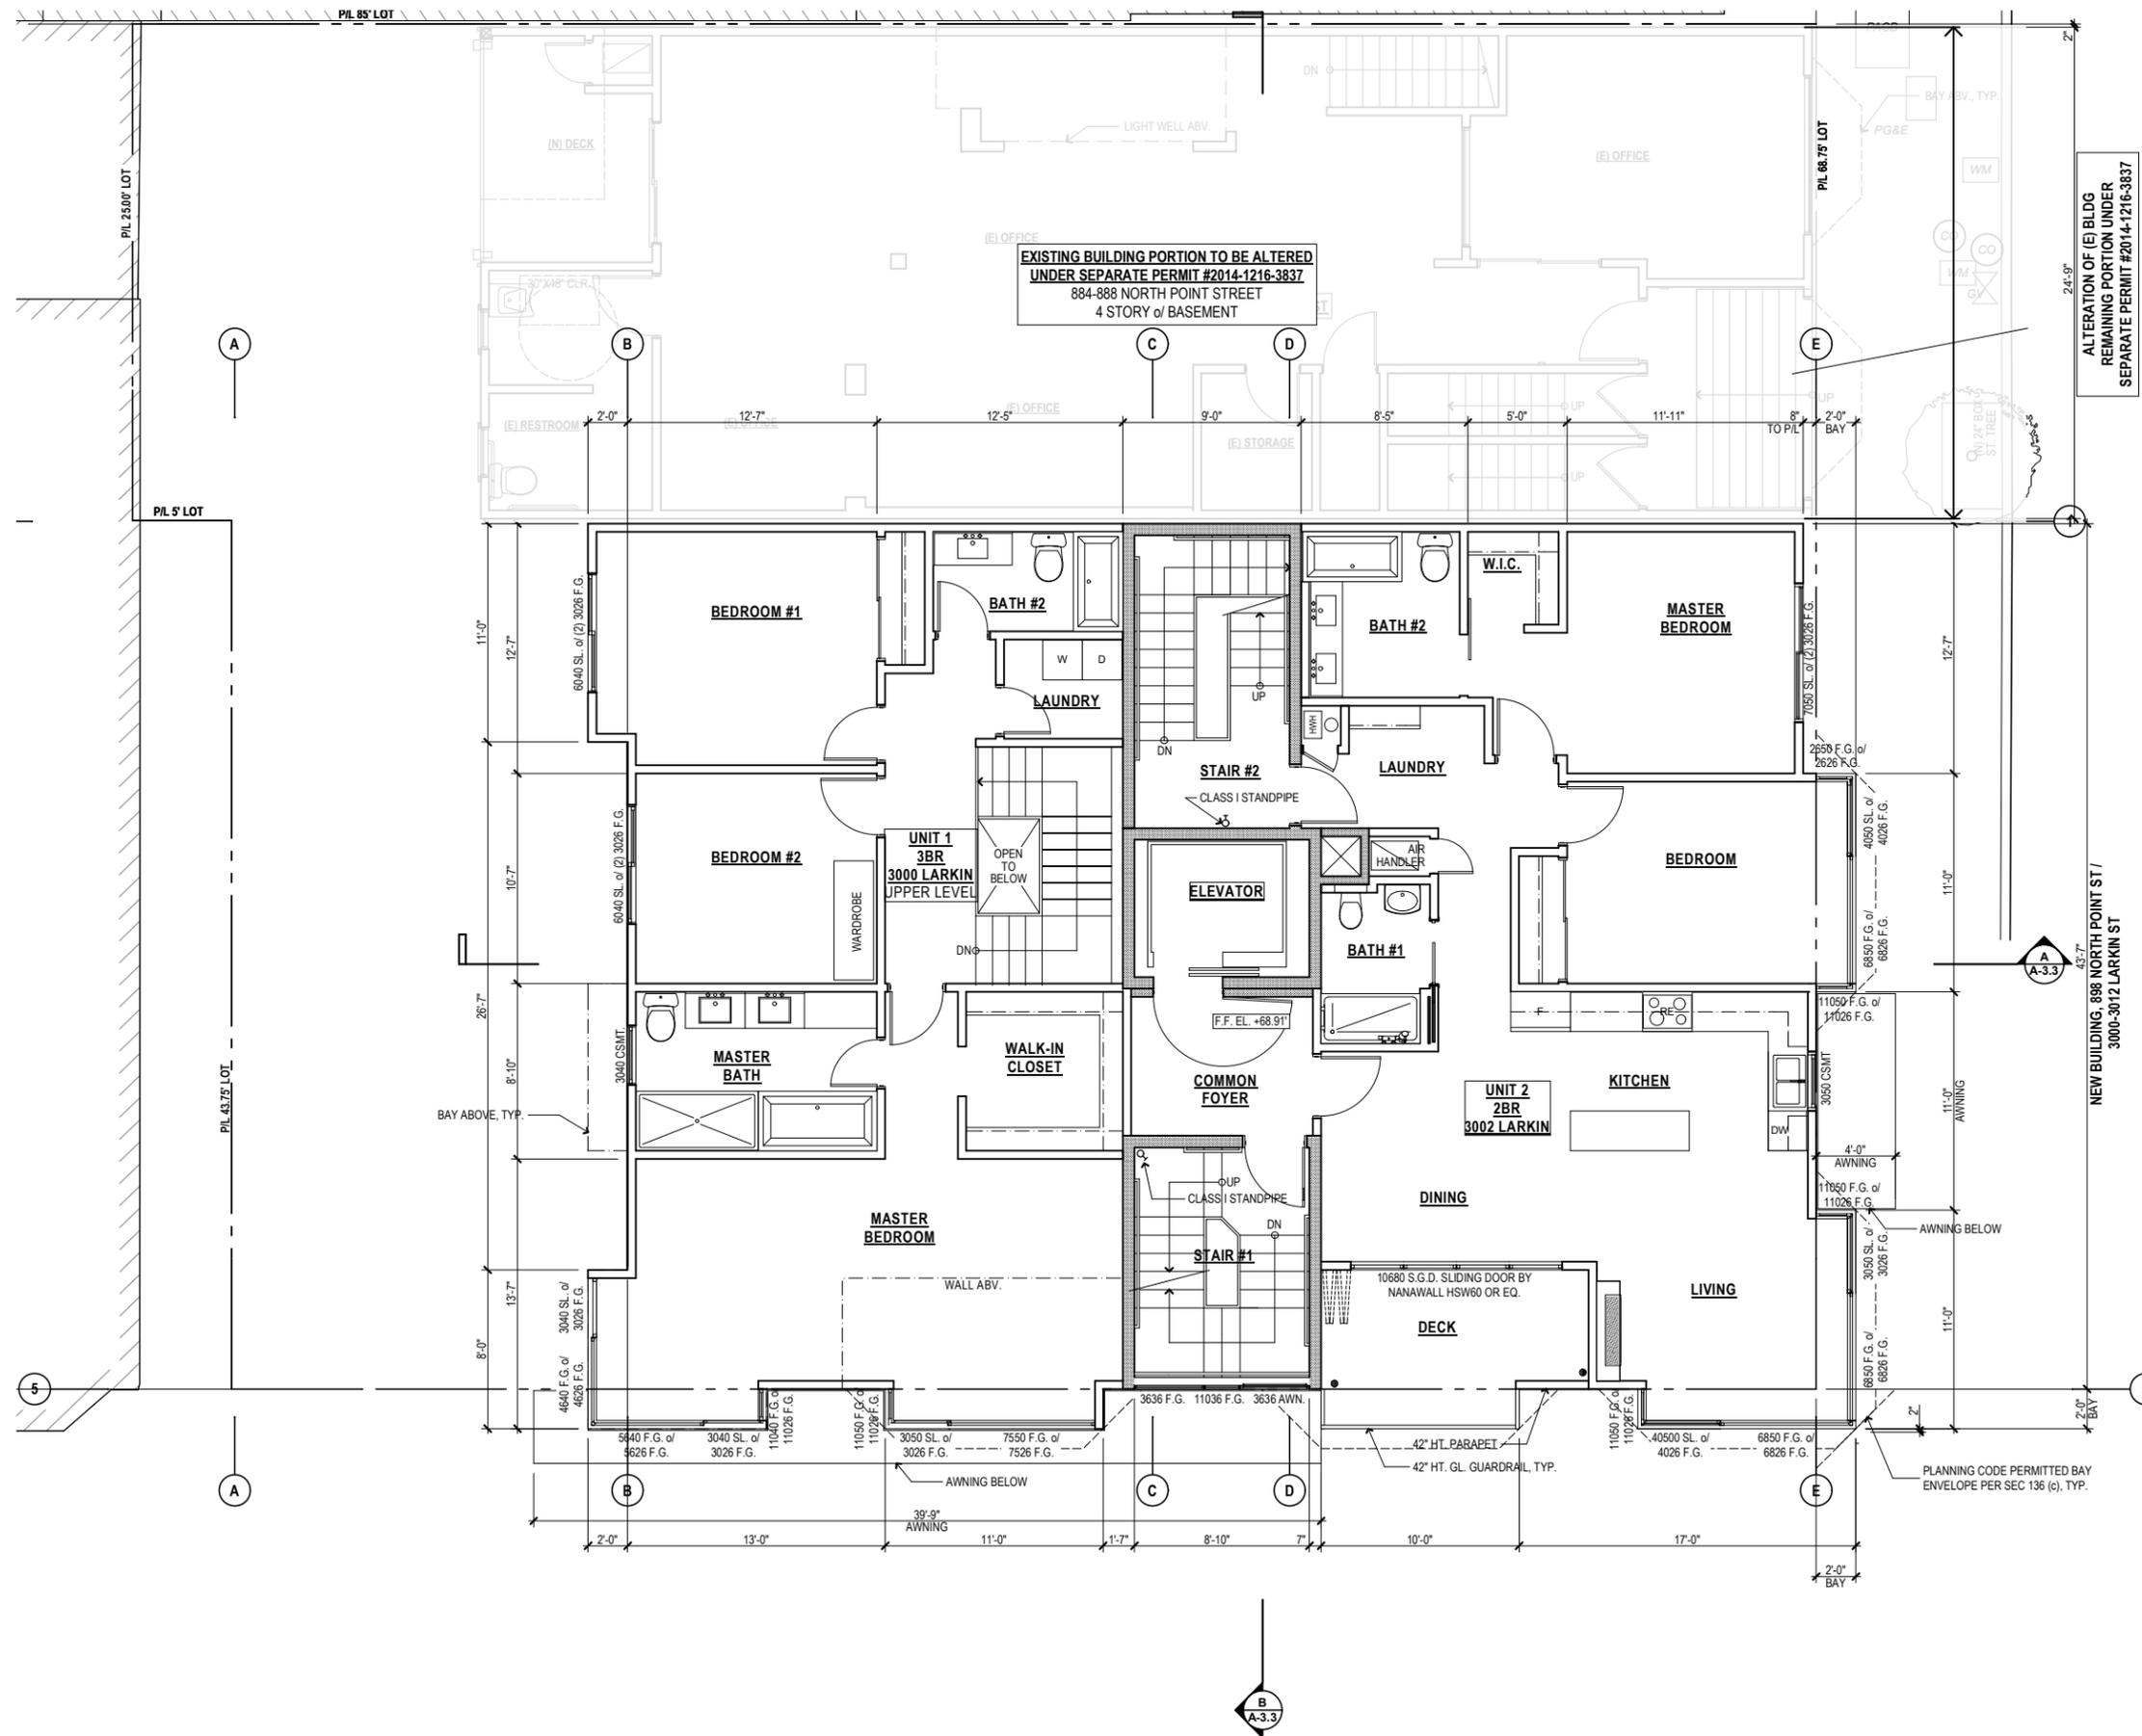

EXISTING BUILDING PORTION TO BE ALTERED
UNDER SEPARATE PERMIT #2014-1216-3837
884-888 NORTH POINT STREET
4 STORY w/ BASEMENT

ALTERATION OF (E) BLDG
REMAINING PORTION UNDER
SEPARATE PERMIT #2014-1216-3837



SECOND FLOOR PLAN

ALL DIMENSIONS FROM FINISH TO FINISH, U.O.N.

SCALE: 1/4" = 1'-0"

C:\Users\Jeremy.Work\Desktop (GNV)\SLA Projects (1)\PROJECT-888 North Point St (8150410)\888 North Point St (GNV) 7-24-18.rvt Last saved on Friday, August 31, 2018 by Jeremy Work


Date	By
11/25/14	SITE PERMIT YIP
4/21/15	PLANNING YIP
8/19/15	PLANNING YIP
8/28/15	OWNER REVISION YIP
9/2/15	PLANNING YIP
6/16/16	WD MML
2/8/17	OWNER REV. MML
8/17/18	TOWNHOUSE UNIT MML
8/31/18	PARAPET JS

Job 140410

Sheet


A-3.0

Of 12 Sheets

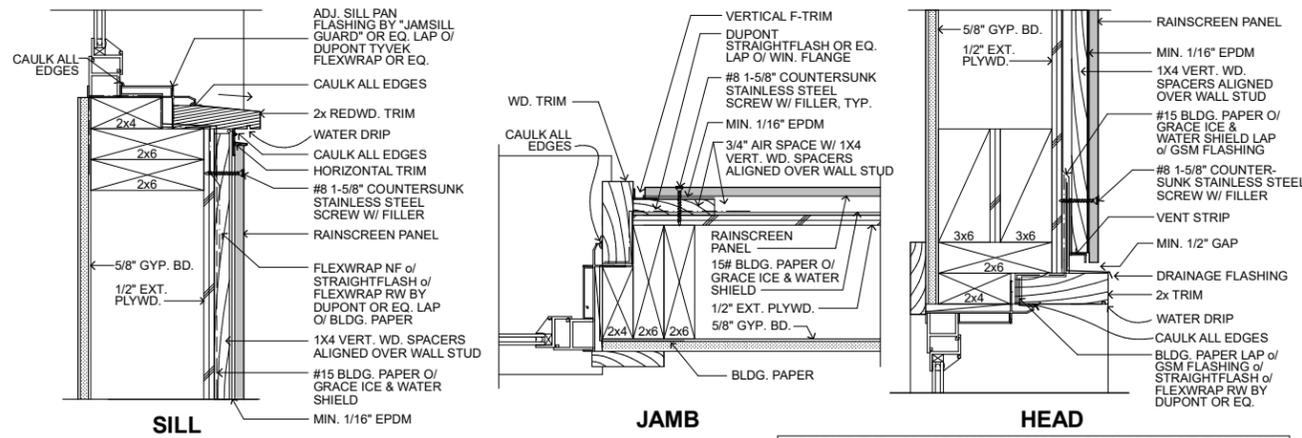

1. PROVIDE FLASHING SYSTEM BY DUPONT TYVEK OR EQ., U.O.N.
 2. INSTALL ALL WINDOWS & FLASHING PER MFR. INSTRUCTIONS
 3. VERIFY EGRESS SIZES W/ MANUFACTURER
- ALUM. WINDOW BY BONELLI OR EQ., TYP.**

2 WINDOW DETAIL - RAINSCREEN
SCALE 3" = 1'-0"

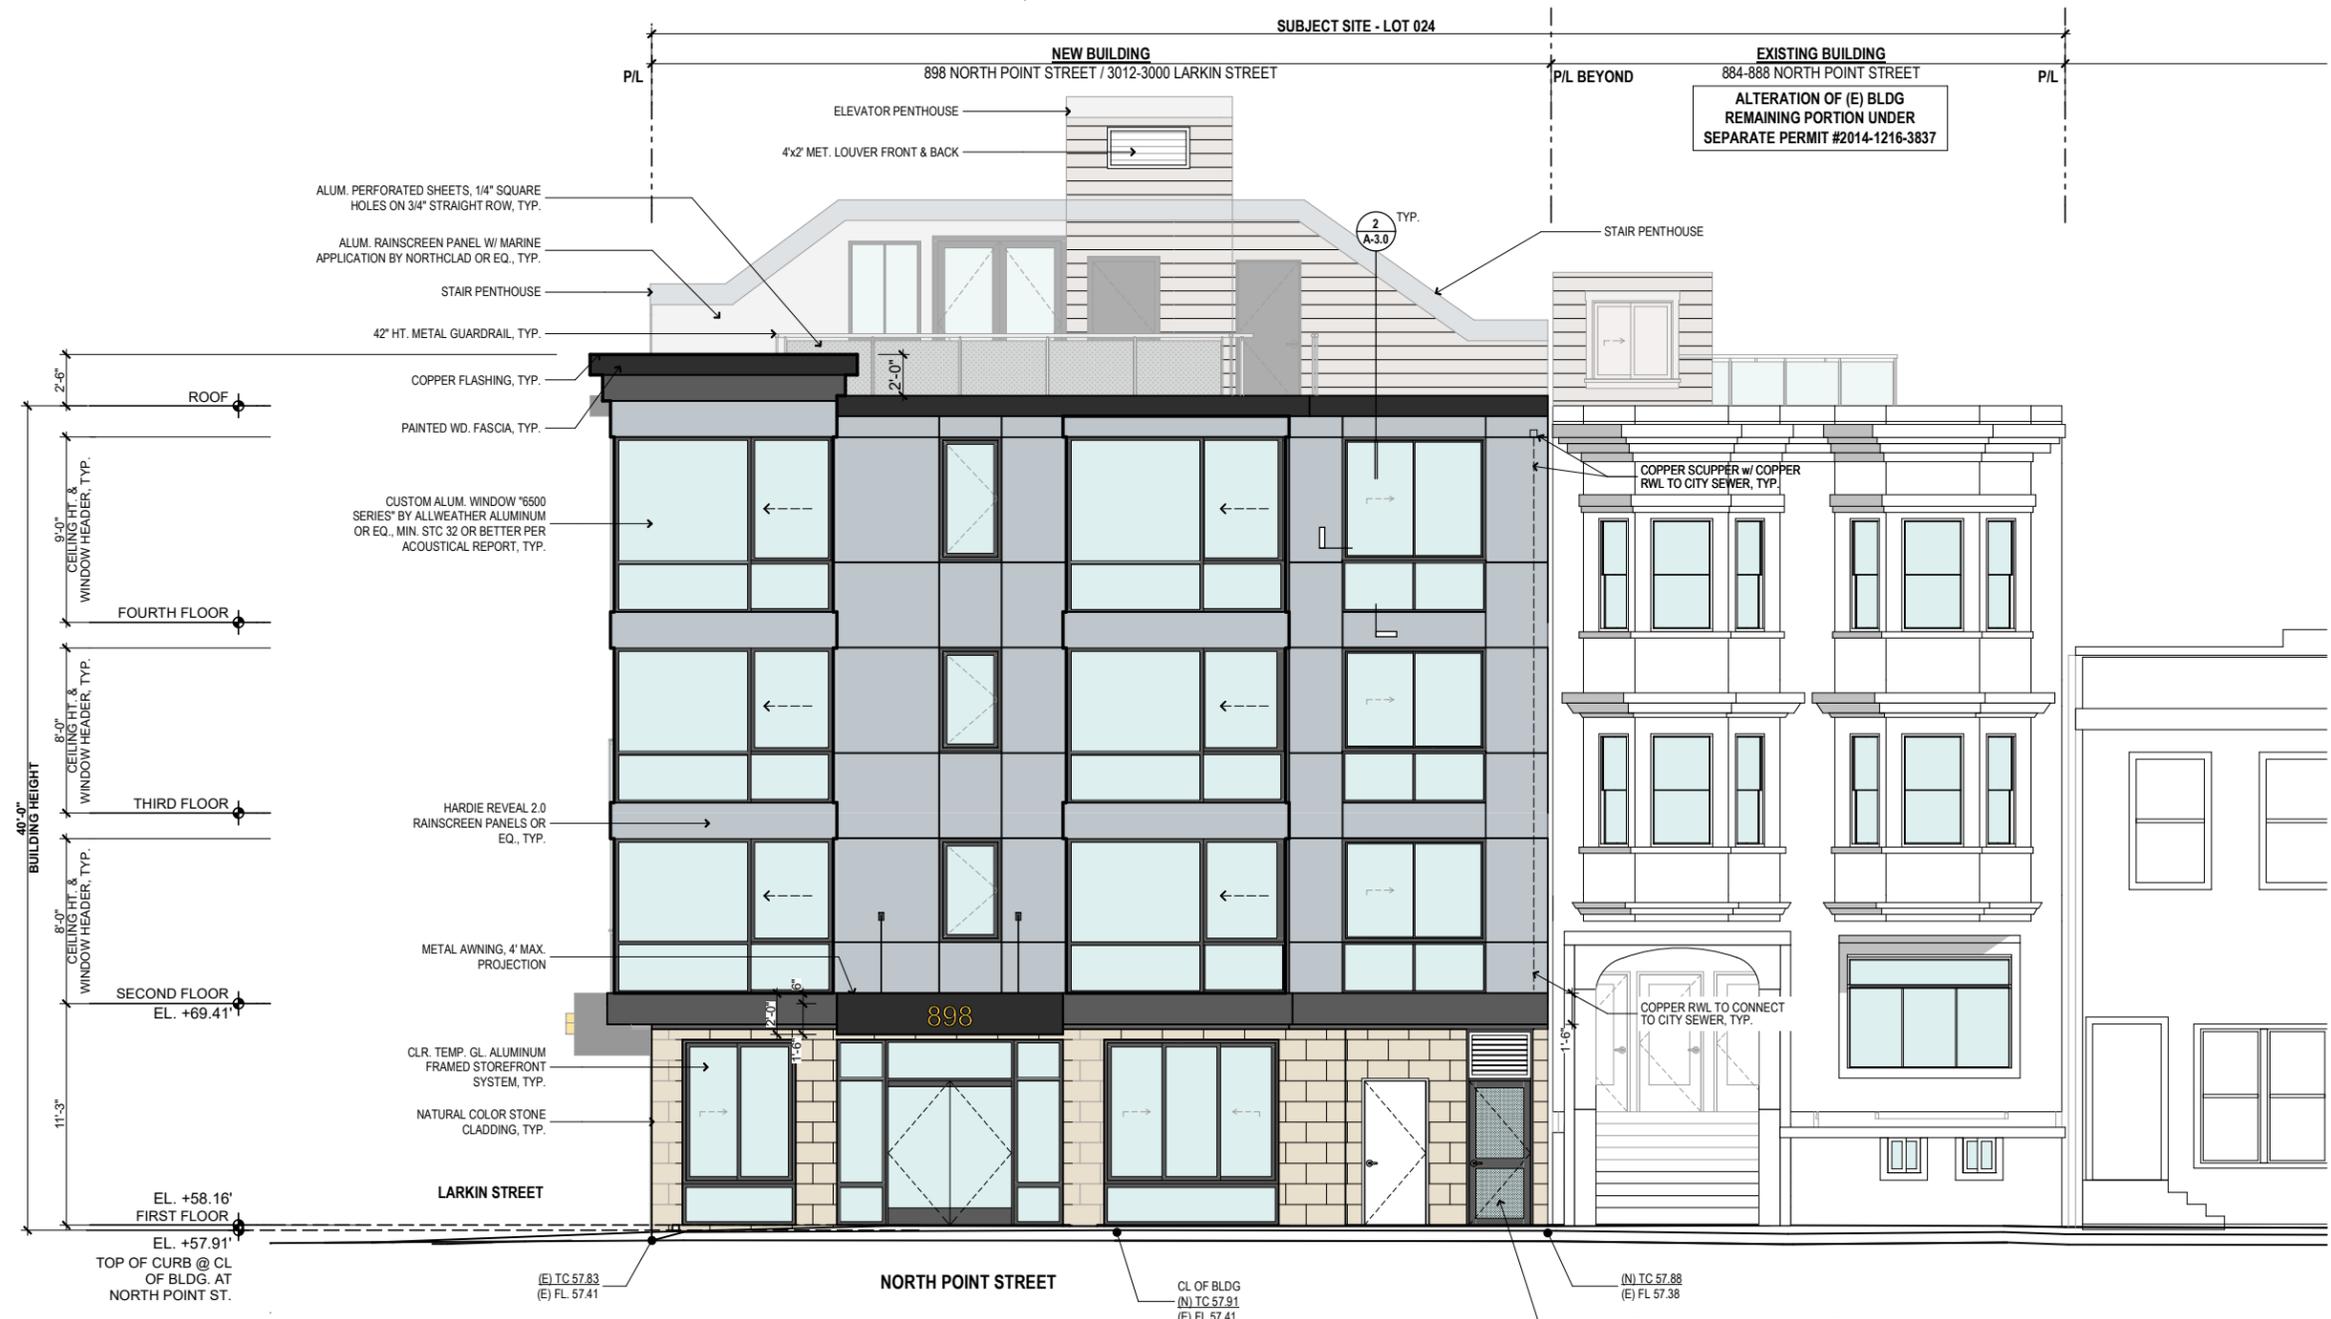

FRONT ELEVATION AT NORTH POINT ST. LOOKING NORTH

ALL DIMENSIONS FROM FINISH TO FINISH, U.O.N.

SCALE: 1/4" = 1'-0"

Date	By
11/25/14	SITE PERMIT YIP
4/21/15	PLANNING YIP
8/19/15	PLANNING YIP
8/28/15	OWNER REVISION YIP
9/2/15	PLANNING YIP
6/16/16	WD MML
2/8/17	OWNER REV. MML
8/17/18	TOWNHOUSE UNIT MML
8/31/18	PARAPET JS



1 LEFT ELEVATION AT LARKIN ST. LOOKING EAST
1/4" = 1'-0"

C:\Users\Jeremy Work\Dropbox (GVA)\SLA Projects\1\PROJECT-888 North Point St (8150410)\888 North Point St (GND) 7-24-18.dwg, Last saved on Friday, August 31, 2018 by Jeremy Work

