

BOARD of SUPERVISORS



City Hall
1 Dr. Carlton B. Goodlett Place, Room 244
San Francisco 94102-4689
Tel. No. (415) 554-5184
Fax No. (415) 554-5163
TDD/TTY No. (415) 554-5227

MEMORANDUM

Date: December 20, 2021
To: Joaquin Torres, Assessor-Recorder
From: Angela Calvillo, Clerk of the Board
Subject: Final Map No. 10282 - 700-36th Avenue

On December 14, 2021, the Board of Supervisors approved Map 10282; the certification is below. Additionally, I have attached the Tax Statement, stating there are no liens against this subdivision or any part thereof for unpaid state, county, municipal or local taxes, or special assessments collected as taxes.

FINAL MAP No. 10282
A SIX RESIDENTIAL AND ONE COMMERCIAL UNIT MIXED-USE CONDOMINIUM PROJECT
A SUBDIVISION OF THAT REAL PROPERTY DESCRIBED IN THAT CERTAIN DEED RECORDED ON SEPTEMBER 16, 2016 AS DOC-2016-K329939-00, COUNTY RECORDS BEING A PORTION OF OUTSIDE LAND BLOCK NO. 346
CITY AND COUNTY OF SAN FRANCISCO STATE OF CALIFORNIA OCTOBER 2021
CLERK'S STATEMENT
I, ANGELA CALVILLO, CLERK OF THE BOARD OF SUPERVISORS OF THE CITY AND COUNTY OF SAN FRANCISCO, STATE OF CALIFORNIA, HEREBY STATE THAT SAID BOARD OF SUPERVISORS BY ITS MOTION NO. M21-176 ADOPTED December 14, 2021 APPROVED THIS MAP ENTITLED "FINAL MAP No. 10282".
IN TESTIMONY WHEREOF, I HAVE HEREUNTO SUBSCRIBED MY HAND AND CAUSED THE SEAL OF THE OFFICE TO BE AFFIXED.
BY: [Signature] DATE: December 20, 2021
CLERK OF THE BOARD OF SUPERVISORS
CITY AND COUNTY OF SAN FRANCISCO
STATE OF CALIFORNIA
TAX STATEMENT
I, ANGELA CALVILLO, CLERK OF THE BOARD OF SUPERVISORS OF THE CITY AND COUNTY OF SAN FRANCISCO, STATE OF CALIFORNIA, DO HEREBY STATE THAT THE SUBDIVIDER HAS FILED A STATEMENT FROM THE TREASURER AND TAX COLLECTOR OF THE CITY AND COUNTY OF SAN FRANCISCO, SHOWING THAT ACCORDING TO THE RECORDS OF HIS OR HER OFFICE THERE ARE NO LIENS AGAINST THIS SUBDIVISION OR ANY PART THEREOF FOR UNPAID STATE, COUNTY, MUNICIPAL OR LOCAL TAXES, OR SPECIAL ASSESSMENTS COLLECTED AS TAXES.
DATED 20th DAY OF December, 2021
[Signature]
CLERK OF THE BOARD OF SUPERVISORS
CITY AND COUNTY OF SAN FRANCISCO
STATE OF CALIFORNIA
BOARD OF SUPERVISOR'S APPROVAL
ON December 14, 2021, THE BOARD OF SUPERVISOR'S OF THE CITY AND COUNTY OF SAN FRANCISCO, STATE OF CALIFORNIA APPROVED AND PASSED MOTION No. M21-176, A COPY OF WHICH IS ON FILE IN THE OFFICE OF THE BOARD OF SUPERVISOR'S IN FILE No. 211254

c: Juan Carlos Cancino, Office of the Assessor-Recorder
Kurt Fuchs, Office of the Assessor-Recorder
Holly Lung, Office of the Assessor-Recorder
Copy to the File

1 [Final Map No. 10282 - 700-36th Avenue]

2
3 **Motion approving Final Map No. 10282, a six residential unit and one commercial unit,**
4 **mixed-use condominium project, located at 700-36th Avenue, being a subdivision of**
5 **Assessor’s Parcel Block No. 1609, Lot No. 021F; and adopting findings pursuant to the**
6 **General Plan, and the eight priority policies of Planning Code, Section 101.1.**

7
8 MOVED, That the certain map entitled “FINAL MAP No. 10282”, a six residential unit
9 and one commercial unit, mixed-use condominium project, located at 700-36th Avenue, being
10 a subdivision of Assessor’s Parcel Block No. 1609, Lot No. 021F, comprising two sheets,
11 approved October 28, 2021, by Department of Public Works Order No. 205632 is hereby
12 approved and said map is adopted as an Official Final Map No. 10282; and, be it

13 FURTHER MOVED, That the San Francisco Board of Supervisors adopts as its own
14 and incorporates by reference herein as though fully set forth the findings made by the
15 Planning Department, by its letter dated January 30, 2020, that the proposed subdivision is
16 consistent with the General Plan and the priority policies of Planning Code, Section 101.1;
17 and, be it

18 FURTHER MOVED, That the San Francisco Board of Supervisors hereby authorizes
19 the Director of the Department of Public Works to enter all necessary recording information on
20 the Final Map and authorizes the Clerk of the Board of Supervisors to execute the Clerk’s
21 Statement as set forth herein; and, be it

22 FURTHER MOVED, That approval of this map is also conditioned upon compliance by
23 the subdivider with all applicable provisions of the San Francisco Subdivision Code and
24 amendments thereto.

1
2
3
4
5
6
7
8
9
10
11
12
13
14
15
16
17
18
19
20
21
22
23
24
25

DESCRIPTION APPROVED:

/s/ _____

James M. Ryan, PLS
Acting City and County Surveyor

RECOMMENDED:

/s/ _____

Carla Short
Interim Director of Public Works



City and County of San Francisco

Tails

Motion: M21-176

City Hall
1 Dr. Carlton B. Goodlett Place
San Francisco, CA 94102-4689

File Number: 211254

Date Passed: December 14, 2021


Motion approving Final Map No. 10282, a six residential unit and one commercial unit, mixed-use condominium project, located at 700-36th Avenue, being a subdivision of Assessor's Parcel Block No. 1609, Lot No. 021F; and adopting findings pursuant to the General Plan, and the eight priority policies of Planning Code, Section 101.1.

December 14, 2021 Board of Supervisors - APPROVED

Ayes: 11 - Chan, Haney, Mandelman, Mar, Melgar, Peskin, Preston, Ronen, Safai, Stefani and Walton

File No. 211254

I hereby certify that the foregoing Motion was APPROVED on 12/14/2021 by the Board of Supervisors of the City and County of San Francisco.



Angela Calvillo
Clerk of the Board

OWNER'S STATEMENT

THE UNDERSIGNED OWNER(S) IS/ARE THE ONLY PARTY(IES) HAVING RECORD TITLE INTEREST NECESSARY TO CONSENT TO THE PREPARATION AND FILING OF THIS MAP COMPRISING TWO (2) SHEETS. BY MY/OUR SIGNATURE(S) HERETO I/WE HEREBY CONSENT TO THE PREPARATION AND RECORDATION OF SAID MAP AS SHOWN WITHIN THE DISTINCTIVE BORDER LINE.

OWNER: L. K. Property LLC, a California limited liability company
BY: Ping Qi Kang, Managing Member
BY: Yu Juan Liang, Managing Member

OWNER'S ACKNOWLEDGEMENT

A NOTARY PUBLIC OR OTHER OFFICER COMPLETING THIS CERTIFICATE VERIFIES ONLY THE IDENTITY OF THE INDIVIDUAL WHO SIGNED THE DOCUMENT TO WHICH THIS CERTIFICATE IS ATTACHED AND NOT THE TRUTHFULNESS, ACCURACY, OR VALIDITY OF THAT DOCUMENT.

STATE OF CALIFORNIA
COUNTY OF San Francisco

ON 10/18/2021 BEFORE ME, Ruchika Arora Lal

A NOTARY PUBLIC, PERSONALLY APPEARED Ping Qi Kang & Yu Juan Liang - WHO PROVED TO ME ON THE BASIS OF SATISFACTORY EVIDENCE TO BE THE PERSON(S) WHOSE NAME(S) IS / ARE SUBSCRIBED TO THE WITHIN INSTRUMENT AND ACKNOWLEDGED TO ME THAT HE / SHE / THEY EXECUTED THE SAME IN HIS / HER / THEIR AUTHORIZED CAPACITY(IES) AND THAT BY HIS/ HER/ THEIR SIGNATURE(S) ON THE INSTRUMENT THE PERSON(S), OR THE ENTITY UPON BEHALF OF WHICH THE PERSON(S) ACTED, EXECUTED THE INSTRUMENT.

I CERTIFY UNDER PENALTY OF PERJURY UNDER THE LAWS OF THE STATE OF CALIFORNIA THAT THE FOREGOING PARAGRAPH IS TRUE AND CORRECT.

WITNESS MY HAND AND OFFICIAL SEAL

SIGNATURE [Signature]



(Note: SEAL OPTIONAL IF FOLLOWING INFORMATION IS COMPLETED)

NOTARY PUBLIC, STATE OF CA COMMISSION No: 2248907

MY COMMISSION EXPIRES: July 5, 2022

COUNTY OF PRINCIPAL PLACE OF BUSINESS: San Francisco

BOARD OF SUPERVISOR'S APPROVAL

ON December 14, 2021, THE BOARD OF SUPERVISOR'S OF THE CITY AND COUNTY OF SAN FRANCISCO, STATE OF CALIFORNIA APPROVED AND PASSED MOTION No. M21-176, A COPY OF WHICH IS ON FILE IN THE OFFICE OF THE BOARD OF SUPERVISOR'S IN FILE No. 211254

APPROVED AS TO FORM

DAVID CHIU, DENNIS J. HERRERA, CITY ATTORNEY

BY [Signature]

DEPUTY CITY ATTORNEY
CITY AND COUNTY OF SAN FRANCISCO
STATE OF CALIFORNIA

APPROVALS

THIS MAP IS APPROVED THIS 29th DAY OF October, 2021

BY ORDER No. 205632

BY: [Signature] DATE: 11/01/2021

INTERIM ALANIC DEGRAPINRIED CARLA SHORT
ACTING DIRECTOR OF PUBLIC WORKS
CITY AND COUNTY OF SAN FRANCISCO
STATE OF CALIFORNIA

TAX STATEMENT

I, ANGELA CALVILLO, CLERK OF THE BOARD OF SUPERVISORS OF THE CITY AND COUNTY OF SAN FRANCISCO, STATE OF CALIFORNIA, DO HEREBY STATE THAT THE SUBDIVIDER HAS FILED A STATEMENT FROM THE TREASURER AND TAX COLLECTOR OF THE CITY AND COUNTY OF SAN FRANCISCO, SHOWING THAT ACCORDING TO THE RECORDS OF HIS OR HER OFFICE THERE ARE NO LIENS AGAINST THIS SUBDIVISION OR ANY PART THEREOF FOR UNPAID STATE, COUNTY, MUNICIPAL OR LOCAL TAXES, OR SPECIAL ASSESSMENTS COLLECTED AS TAXES.

DATED 20th DAY OF December, 2021

Signed in counterpart

CLERK OF THE BOARD OF SUPERVISORS
CITY AND COUNTY OF SAN FRANCISCO
STATE OF CALIFORNIA

CLERK'S STATEMENT

I, ANGELA CALVILLO, CLERK OF THE BOARD OF SUPERVISORS OF THE CITY AND COUNTY OF SAN FRANCISCO, STATE OF CALIFORNIA, HEREBY STATE THAT SAID BOARD OF SUPERVISORS

BY ITS MOTION NO. M21-176 ADOPTED

December 14, 2021 APPROVED THIS MAP ENTITLED

"FINAL MAP No. 10282".

IN TESTIMONY WHEREOF, I HAVE HEREUNTO SUBSCRIBED MY HAND AND CAUSED THE SEAL OF THE OFFICE TO BE AFFIXED.

BY: Signed in counterpart DATE: 12/20/21


CLERK OF THE BOARD OF SUPERVISORS
CITY AND COUNTY OF SAN FRANCISCO
STATE OF CALIFORNIA

CITY AND COUNTY SURVEYOR'S STATEMENT

I HEREBY STATE THAT I HAVE EXAMINED THIS MAP; THAT THE SUBDIVISION AS SHOWN IS SUBSTANTIALLY THE SAME AS IT APPEARED ON THE TENTATIVE MAP, AND ANY APPROVED ALTERATIONS THEREOF; THAT ALL PROVISIONS OF THE CALIFORNIA SUBDIVISION MAP ACT AND ANY LOCAL ORDINANCES APPLICABLE AT THE TIME OF APPROVAL OF THE TENTATIVE MAP HAVE BEEN COMPLIED WITH; AND THAT I AM SATISFIED THIS MAP IS TECHNICALLY CORRECT.

JAMES M. RYAN, ACTING CITY AND COUNTY SURVEYOR
CITY AND COUNTY OF SAN FRANCISCO

BY: [Signature] DATE: 10-27-2021
L.S. 8630

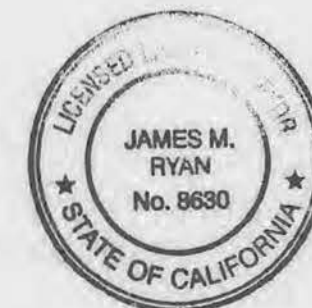

SURVEYOR'S STATEMENT

THIS MAP WAS PREPARED BY ME OR UNDER MY DIRECTION AND IS BASED UPON A FIELD SURVEY IN CONFORMANCE WITH THE REQUIREMENTS OF THE SUBDIVISION MAP ACT AND LOCAL ORDINANCE AT THE REQUEST OF PING KANG ON JULY 30, 2016. I HEREBY STATE THAT ALL THE MONUMENTS ARE OF THE CHARACTER AND OCCUPY THE POSITIONS INDICATED OR THAT THEY WILL BE SET IN THOSE POSITIONS BEFORE JULY 31, 2021, AND THAT THE MONUMENTS ARE, OR WILL BE, SUFFICIENT TO ENABLE THE SURVEY TO BE RETRACED, AND THAT THIS FINAL MAP SUBSTANTIALLY CONFORMS TO THE CONDITIONALLY APPROVED TENTATIVE MAP.

(SIGNED) [Signature] (DATE SIGNED) 10-18-21

(SEAL)

BARRY A. PIERCE L.S. 6975
MY LICENSE EXPIRES SEPTEMBER 30, 2023



RECORDER'S STATEMENT

FILED THIS DAY OF , 20, AT M.

IN BOOK OF FINAL MAPS, AT PAGES

AT THE REQUEST OF BARRY PIERCE

SIGNED

COUNTY RECORDER
CITY AND COUNTY OF SAN FRANCISCO


FINAL MAP No. 10282

A SIX RESIDENTIAL AND ONE COMMERCIAL UNIT MIXED-USE CONDOMINIUM PROJECT A SUBDIVISION OF THAT REAL PROPERTY DESCRIBED IN THAT CERTAIN DEED RECORDED ON SEPTEMBER 16, 2016 AS DOC-2016-K329939-00, COUNTY RECORDS BEING A PORTION OF OUTSIDE LAND BLOCK NO. 346


CITY AND COUNTY OF SAN FRANCISCO

STATE OF CALIFORNIA
OCTOBER 2021

BARRY A. PIERCE
TRANSAMERICAN ENGINEERS & ASSOCIATES

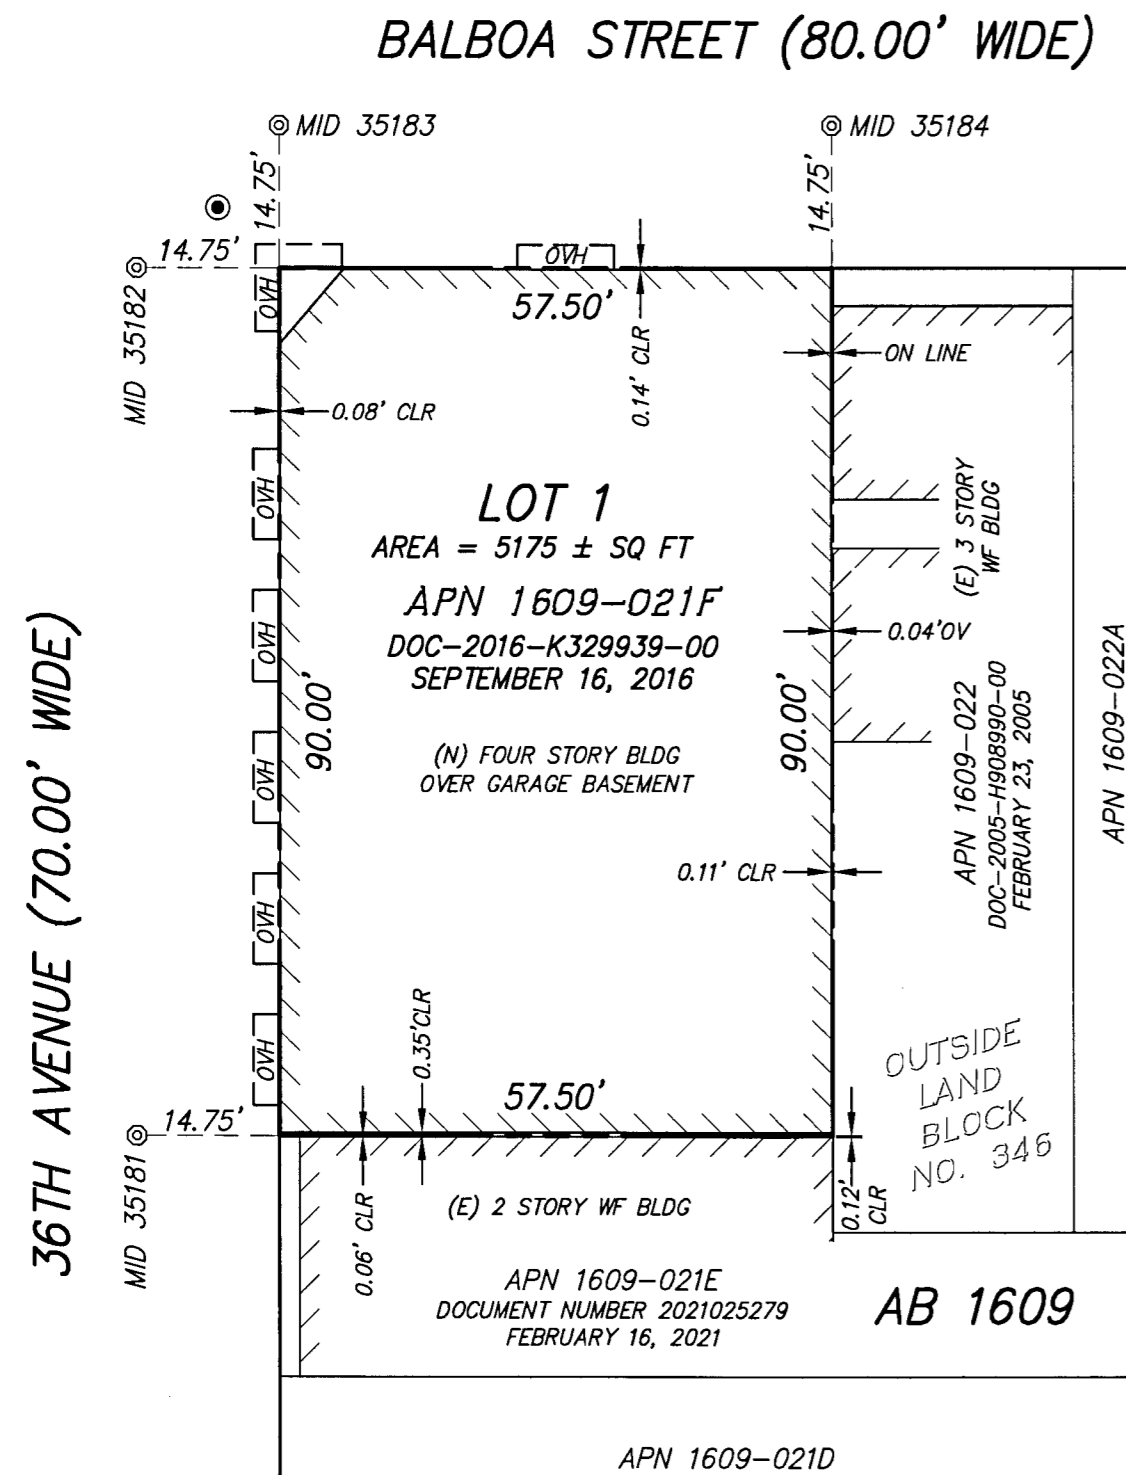

SITE DETAIL
GRAPHIC SCALE

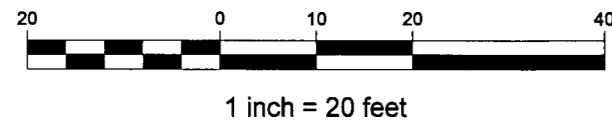

REFERENCES

- (1) MONUMENT MAP 099, ON FILE IN THE OFFICE OF THE CITY AND COUNTY SURVEYOR
- (2) HISTORIC BLOCK DIAGRAM: AB 1609A UNDATED, ON FILE IN THE OFFICE OF THE CITY AND COUNTY SURVEYOR
- (3) DOC-2016-K329939 RECORDED ON SEPTEMBER 16, 2016 OFFICE OF THE COUNTY RECORDER
- (4) GRADE MAP 099 ON FILE IN THE OFFICE OF THE CITY AND COUNTY SURVEYOR

NOTE:

THE PROPOSED ASSESSOR PARCEL NUMBERS SHOWN HEREON ARE FOR INFORMATIONAL USE ONLY AND SHOULD NOT BE RELIED UPON FOR ANY OTHER PURPOSE.

UNIT DESIGNATION	ASSESSOR'S PARCEL NUMBER
COMM'L 1	1609 - 025
1	1609 - 026
2	1609 - 027
3	1609 - 028
4	1609 - 029
5	1609 - 030
6	1609 - 031

ABBREVIATIONS


- AB ASSESSOR'S BLOCK
- APN ASSESSOR'S PARCEL NUMBER
- BLDG BUILDING
- CLR CLEAR
- COMM'L COMMERCIAL
- CONC CONCRETE
- DOC DOCUMENT
- (E) EXISTING
- FND FOUND
- OV OVER
- OVH OVERHEAD
- (M) MEASURED
- MON MONUMENT
- ML MONUMENT LINE
- (N) NEW
- PLS PROFESSIONAL LAND SURVEYOR
- POB POINT OF BEGINNING
- () RECORD DATA
- SFNF SEARCHED FOR, NOT FOUND
- SQ FT SQUARE FEET
- MID MONUMENT IDENTIFICATION PER CITY AND COUNTY OF SAN FRANCISCO DATABASE

LEGEND


- PROPERTY LINE
- ADJACENT PARCEL LINES
- RIGHT OF WAY LINE
- MONUMENT LINE
- CONTROL LINE
- (E) CONC CURB LINE
- (E) BUILDING LINE
- SUBJECT PROPERTY
- MON PER (1), SFNF
- FND MON, LEAD PLUG WITH BRASS TACK IN WELL
- SET NAIL & 3/4" DIA. BRASS TAG PLS 6975

SPECIAL NOTES CONTINUED

6. BASIS OF SURVEY IS THE MONUMENT LINE ON 36TH AVENUE BETWEEN CABRILLO AND BALBOA STREETS AS SHOWN ON MONUMENT MAP 099 DATED 8-78 AND AMENDED 2-89 FILED IN THE OFFICE OF THE CITY AND COUNTY SURVEYOR.
7. THE FIELD SURVEY FOR THIS MAP WAS COMPLETED ON MARCH 11, 2020. ALL PHYSICAL DETAILS INCLUDING CITY MONUMENTATION SHOWN HEREON EXISTED AS OF THE FIELD SURVEY COMPLETION DATE, UNLESS OTHERWISE NOTED.
8. POINT OF MEASUREMENT FOR BUILDING OFFSETS IS 5.00 FEET UP FROM GROUND LEVEL.
9. THE EXISTING CURB LINE WAS DETERMINED BY LOCATING THE END OF CURB RETURNS OF THE SUBJECT BLOCK.

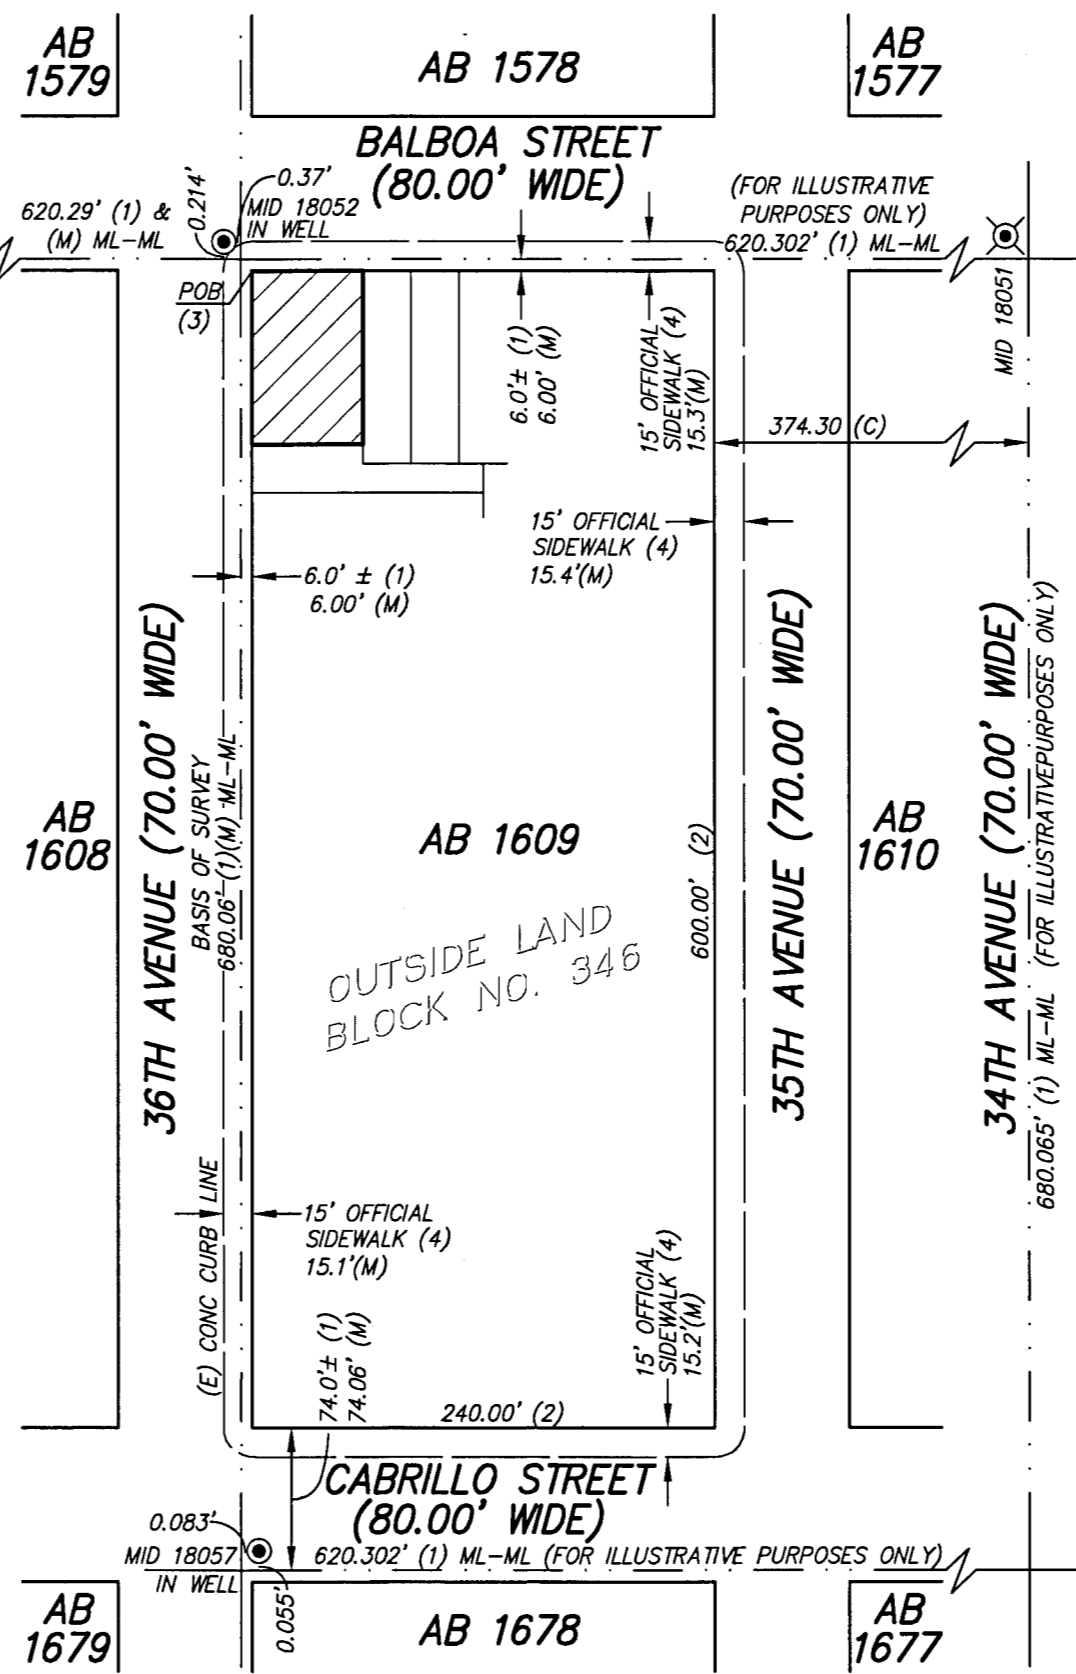

CONTROL DIAGRAM
GRAPHIC SCALE

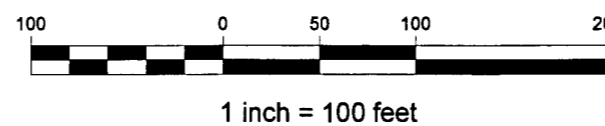

GENERAL NOTES

1. THIS MAP IS THE SURVEY MAP PORTION OF A CONDOMINIUM PLAN AS DESCRIBED IN CALIFORNIA CIVIL CODE SECTIONS 4120 AND 4285. THIS CONDOMINIUM PROJECT IS LIMITED TO A MAXIMUM NUMBER OF ONE (1) COMMERCIAL UNIT AND SIX (6) DWELLING UNITS.
2. ALL INGRESS(ES), EGRESS(ES), PATH(S) OF TRAVEL, FIRE/EMERGENCY EXIT(S) AND EXITING COMPONENTS, EXIT PATHWAY(S) AND PASSAGEWAY(S), STAIRWAY(S), CORRIDOR(S), ELEVATOR(S), AND COMMON USE ACCESSIBLE FEATURE(S) AND FACILITIES SUCH AS RESTROOMS THAT THE BUILDING CODE REQUIRES FOR COMMON USE SHALL BE HELD IN COMMON UNDIVIDED INTEREST.
3. UNLESS SPECIFIED OTHERWISE IN THE GOVERNING DOCUMENTS OF A CONDOMINIUM HOMEOWNERS' ASSOCIATION, INCLUDING ITS CONDITIONS, COVENANTS, AND RESTRICTIONS, THE HOMEOWNERS' ASSOCIATION SHALL BE RESPONSIBLE, IN PERPETUITY, FOR THE MAINTENANCE, REPAIR, AND REPLACEMENT OF:
 - a) ALL GENERAL USE COMMON AREA IMPROVEMENTS; AND
 - b) ALL FRONTING SIDEWALKS, ALL PERMITTED OR UNPERMITTED PRIVATE ENCROACHMENTS AND PRIVATELY MAINTAINED STREET TREES FRONTING THE PROPERTY, AND ANY OTHER OBLIGATION IMPOSED ON PROPERTY OWNERS FRONTING A PUBLIC RIGHT-OF-WAY PURSUANT TO THE PUBLIC WORKS CODE OR OTHER APPLICABLE MUNICIPAL CODES.
4. IN THE EVENT THE AREAS IDENTIFIED IN (3)(b) ARE NOT PROPERLY MAINTAINED, REPAIRED, AND REPLACED ACCORDING TO THE CITY REQUIREMENTS, EACH HOMEOWNER SHALL BE RESPONSIBLE TO THE EXTENT OF HIS/HER PROPORTIONATE OBLIGATION TO THE HOMEOWNERS' ASSOCIATION FOR THE MAINTENANCE, REPAIR, AND REPLACEMENT OF THOSE AREAS. FAILURE TO UNDERTAKE SUCH MAINTENANCE, REPAIR, AND REPLACEMENT MAY RESULT IN CITY ENFORCEMENT AND ABATEMENT ACTIONS AGAINST THE HOMEOWNERS' ASSOCIATION AND/OR THE INDIVIDUAL HOMEOWNERS, WHICH MAY INCLUDE, BUT NOT BE LIMITED TO IMPOSITION OF A LIEN AGAINST THE HOMEOWNER'S PROPERTY.
5. APPROVAL OF THIS MAP SHALL NOT BE DEEMED APPROVAL OF THE DESIGN, LOCATION, SIZE, DENSITY OR USE OF ANY STRUCTURE(S) OR ANCILLARY AREAS OF THE PROPERTY ASSOCIATED WITH STRUCTURES, NEW OR EXISTING, WHICH HAVE NOT BEEN REVIEWED OR APPROVED BY APPROPRIATE CITY AGENCIES NOR SHALL SUCH APPROVAL CONSTITUTE A WAIVER OF THE SUBDIVIDER'S OBLIGATION TO ABATE ANY OUTSTANDING MUNICIPAL CODE VIOLATIONS. ANY STRUCTURES CONSTRUCTED SUBSEQUENT TO APPROVAL OF THIS FINAL MAP SHALL COMPLY WITH ALL RELEVANT MUNICIPAL CODES, INCLUDING BUT NOT LIMITED TO THE PLANNING, HOUSING AND BUILDING CODES, IN EFFECT AT THE TIME OF ANY APPLICATION FOR REQUIRED PERMITS.
6. BAY WINDOWS, FIRE ESCAPES AND OTHER ENCROACHMENTS (IF ANY SHOWN HEREON, THAT EXIST, OR THAT MAY BE CONSTRUCTED) ONTO OR OVER 36TH AVENUE AND BALBOA STREET ARE PERMITTED THROUGH AND ARE SUBJECT TO THE RESTRICTIONS SET FORTH IN THE BUILDING CODE AND PLANNING CODE OF THE CITY AND COUNTY OF SAN FRANCISCO. THIS MAP DOES NOT CONVEY ANY OWNERSHIP INTEREST IN SUCH ENCROACHMENT AREAS TO THE CONDOMINIUM UNIT OWNER(S).
7. SIGNIFICANT ENCROACHMENTS, TO THE EXTENT THEY WERE VISIBLE AND OBSERVED, ARE NOTED HEREON. HOWEVER, IT IS ACKNOWLEDGED THAT OTHER ENCROACHMENTS FROM/ONTO ADJOINING PROPERTIES MAY EXIST OR BE CONSTRUCTED. IT SHALL BE THE RESPONSIBILITY SOLELY OF THE PROPERTY OWNERS INVOLVED TO RESOLVE ANY ISSUES THAT MAY ARISE FROM ANY ENCROACHMENTS WHETHER DEPICTED HEREON OR NOT. THIS MAP DOES NOT PURPORT TO CONVEY ANY OWNERSHIP INTEREST IN AN ENCROACHMENT AREA TO ANY PROPERTY OWNER.

SPECIAL NOTES

1. CITY MONUMENT LINES PER MONUMENT MAP 099, FILED IN THE OFFICE OF THE CITY AND COUNTY SURVEYOR. NO OTHER VERSION OF SUCH MONUMENT MAP'S SHALL BE USED TO RETRACE THIS SURVEY.
2. THE SURVEY OF APN 1609-021F HEREON WAS ESTABLISHED BY A FIELD SURVEY. SUCH SURVEY WAS BASED UPON THAT CERTAIN DEED RECORDED SEPTEMBER 16, 2016 AS DOC 2016-K329939-00, OFFICIAL RECORDS.
3. ALL DIMENSIONS FROM THE BOUNDARIES OF THE PROPERTY IN QUESTION TO MONUMENT LINES OF THE MONUMENT MAPS REFERRED TO HEREON ARE GIVEN FOR THE SOLE PURPOSE OF ITS RETRACEMENT. SUCH INFORMATION SHALL NOT BE USED FOR ANY OTHER PURPOSES.
4. ALL DEFLECTION ANGLES HEREON ARE 90 OR 45 DEGREES UNLESS EXPRESSLY OTHERWISE INDICATED.
5. ALL MEASURED DISTANCES ARE SHOWN HEREON IN FEET AND DECIMALS THEREOF. ALL OTHERS ARE SHOWN AS PER RECORDS AND NOTED AS SUCH.

FINAL MAP No. 10282

A SIX RESIDENTIAL AND ONE COMMERCIAL UNIT
MIXED-USE CONDOMINIUM PROJECT
A SUBDIVISION OF THAT REAL PROPERTY DESCRIBED
IN THAT CERTAIN DEED RECORDED ON SEPTEMBER 16, 2016
AS DOC-2016-K329939-00, COUNTY RECORDS
BEING A PORTION OF OUTSIDE LAND BLOCK NO. 346

CITY AND COUNTY OF SAN FRANCISCO
SCALE: AS SHOWN

STATE OF CALIFORNIA
OCTOBER 2021

BARRY A. PIERCE
TRANSAMERICAN ENGINEERS & ASSOCIATES