

NOTE: THIS AGREEMENT COVERS THE TEMPORARY USE OF CERTAIN IMPROVEMENTS PENDING ACCEPTANCE BY CITY.

**AGREEMENT
(Temporary City Access and Use—
Portion of Seventh Street and Mission Bay Drive Intersection;
Permanent Street and Utility Improvements)**

This Agreement (Temporary City Access and Use — Portion of Seventh Street and Mission Bay Drive Intersection; Permanent Street and Utility Improvements) ("**Agreement**") is made by and between FOCIL-MB, LLC, a Delaware limited liability company ("**FOCIL**"), and the City and County of San Francisco, a municipal corporation, acting by and through its Director of Property ("**City**"), and is dated for reference purposes only as of APRIL 2, 2013 (the "**Execution Date**") with reference to the following facts:

A. FOCIL, or its predecessor Catellus Development Company, or an affiliate or successor thereto, and their respective agents, have constructed, is constructing, or caused or is causing to be constructed certain permanent right-of-way improvements and associated improvements or facilities, including, without limitation, pavement, curbs, sidewalk, slopes, utility facilities and traffic signals and related conduits, conductors, fasteners and other appurtenances, described as the Seventh Street and Common Intersection Improvements (Phase 1) in Street Improvement Permit #041E-600 dated September 21, 2004, and described in the Seventh Street and Mission Bay Blvd Intersection (Phase 2) Improvement Permit #051E-0285 dated May 17, 2005, including any amendments or supplements thereto (collectively, the "**SIP**"). The improvements described in the SIP (the "**Improvements**") are located on certain property (the "**Improvement Area**") depicted on Exhibit A hereto.

B. That portion of Improvement Area depicted on Exhibit B hereto (the "**License Area**") is owned in fee by City and is leased to FOCIL under that Certain Master Lease recorded on July 29, 1999 as Document No. 99-G622218 in Reel H429, Image 570, Official Records of the City and County of San Francisco. That portion of the Improvement Area depicted on Exhibit C hereto (the "**ARE Property**") is owned in fee by ARE-San Francisco No. 15, LLC, a Delaware limited liability company ("**ARE**"). ARE has offered the ARE Property to the City and the City has not yet accepted such offer. Portions of the License Area are or may be subject to an easement, franchise or other rights in favor of the Peninsula Corridor Joint Powers Board, a joint powers agency formed pursuant to California law ("**JPB**"). Certain improvements in the License Area, not part of the defined "Improvements", are owned by the JPB.

C. This Agreement addresses the temporary use of and access to the Improvements and a temporary license in the License Area. This Agreement does not grant any rights with respect to real property other than the License Area or improvements other than the Improvements.

D. In connection with the execution of this Agreement, it is anticipated that the following agreements (collectively, the "**Ancillary Agreements**") related to, among other things,

the use and maintenance of the Improvements and the License Area have been or will be entered into by the parties and others: (i) a "Letter of Understanding Regarding the Opening of Mission Bay Drive Crossing" dated October 1, 2009, by and among FOCIL, the City's Director of Real Estate, the Director of City's Department of Public Works, the Executive Director of the San Francisco Port Commission, and the CEO of JPB; (ii) a "Railroad Maintenance Agreement" by and between JPB and the City (the "**City-JPB Use Agreement**"); and (iii) an "Agreement (Temporary City Access and Use — ARE Portion of Seventh Street and Mission Bay Drive Intersection)" by and between City and ARE (the "**ARE License**").

E. The Improvements are substantially complete and the Director of City's Department of Public Works (the "**Director**") has issued a final completeness determination with regard to the Improvements, subject to approval by the California Public Utilities Commission. FOCIL and City desire to make the Improvements in the Improvement Area available for public pedestrian and vehicular access prior to the Acceptance of the Improvements by City (as defined in Section 4 below), subject to the terms and conditions set forth herein. Accordingly, City and FOCIL have entered into this Agreement to provide a non-exclusive temporary license to City for use of the Improvements and for access in, on and over the License Area for sidewalk, street and roadway and utility purposes prior to Acceptance, on the terms and conditions set forth herein.

F. Unless otherwise defined in this Agreement, all initially capitalized terms used in this Agreement shall have the meanings given them in the Mission Bay South Redevelopment Plan (the "**Plan**"), and the "**Plan Documents**", as described therein.

G. All the terms, obligations and responsibilities set forth herein shall commence as of the Commencement Date.

NOW, THEREFORE, for valuable consideration, the receipt of which each of the parties hereto does hereby acknowledge, the parties hereto do hereby agree as follows:

1. Grant of Temporary License. Subject to the provisions of this Agreement, FOCIL hereby grants to City a nonexclusive temporary license for the use, maintenance and repair of the Improvements and for access in, on and over the License Area, for public pedestrian and vehicular access, ingress and egress and for use of utility facilities by City and its officers, employees, agents, contractors, subcontractors, and invitees, including, without limitation, the general public, for sidewalk, street and roadway purposes and utility purposes ("**Temporary License**") for the term specified in Section 4 below.

2. Limitation on Use. Without limiting City's rights under Section 5 below, City acknowledges that the Temporary License herein granted is nonexclusive and is effective only insofar as the rights of FOCIL in the License Area are concerned, and City shall obtain any further permission necessary because of any other existing rights affecting the License Area or Improvement Area. City agrees that the use of the Temporary License granted herein shall not (a) unreasonably impede work required to be performed by a private or public utility company to repair or maintain any functioning, in-place utility facility located in, on or under the License Area or to install new utility facilities in the License Area, subject to obtaining any required permits or other authorizations, provided that FOCIL shall use reasonable efforts to attempt to

cause the utility to perform such work in a manner that will not unreasonably interfere with City's use of the Improvements, at no additional cost to FOCIL, (b) unreasonably impede work by FOCIL or its agents, contractors, subcontractors or employees as may reasonably be required for the construction, installation, maintenance, repair or replacement of Improvements in, on, under or above the Improvement Area to complete the Improvements and to perform warranty work consistent with FOCIL's rights and obligations for the Improvements under the SIP, and any authorized amendments thereto, without incurring additional costs or delay, or (c) unreasonably impede the use of the License Area or applicable portions thereof, as a roadway by FOCIL or its invitees in a manner consistent with the Temporary License. FOCIL acknowledges that City's use of the Improvements and License Area shall be subject to certain terms and conditions of the City-JPB Use Agreement, and City's compliance with the requirements thereof shall not be considered an unreasonable impediment to the work or use of others under the provisions of the immediately preceding sentence.

3. DPW Notification and Approval Requirements. The Director has the right to approve the location of any public or private improvements, facilities, or utilities to be located on, in or under the License Area. In connection with any approval provided by the Director under this Section, the Director shall make reasonable efforts, at no additional cost to City, to attempt to coordinate and consolidate any work to be performed by City or any licensee or permittee with FOCIL to minimize the disruption and interference with the development or use of the License Area or development of, and existing uses of, immediately adjacent properties. A request for approval under this Section ("**Utility Placement Approval Request**") shall be made to the Director in writing, delivered by messenger or certified mail, and shall, where applicable, include the contact information for the utility company and a plat showing the proposed location for placement of the utility lines on, in or under the License Area or adjoining properties. The Director shall have ten (10) days from the date of delivery of the Utility Placement Approval Request to approve or disapprove such request. The Utility Placement Approval Request shall be deemed approved if the Director or the Director's designee does not make a response within the ten (10) day approval period. All Utility Placement Approval Requests made to the Director or the Director's designee shall display prominently on the envelope enclosing such request and the first page of such request, substantially the following words: "**UTILITY PLACEMENT APPROVAL REQUEST FOR MISSION BAY. IMMEDIATE ATTENTION REQUIRED; FAILURE TO RESPOND COULD RESULT IN THE REQUEST BEING DEEMED APPROVED.**" The parties acknowledge that, in addition, any private or public utility provider subject to the approval requirements of this Section may also be subject to additional requirements imposed by City, including that such utility provider relocate its utility facilities at its sole cost and expense as may be reasonably required by City in the exercise of City's rights under this Agreement, City ordinances or other applicable law.

4. Term of License. The term of the Temporary License shall commence as of the later of (i) the Execution Date or (ii) the date on which the ARE License is fully executed and delivered (the "**Commencement Date**"), and shall continue until the earlier of (A) one (1) year from the Commencement Date (unless such time is extended through appropriate action of the Board of Supervisors, in its sole discretion, prior to such date, with FOCIL's consent, which shall not be unreasonably withheld), or (B) City's acceptance of dedication by action of the Board of Supervisors (the "**Acceptance**") of the Improvements (or a portion thereof) for public utility and public street purposes, as applicable, for public use, responsibility and maintenance. In the event

City accepts a portion of the Improvements, then this Agreement shall terminate only as to that portion on the date the Acceptance is effective. FOCIL shall cooperate with City's attempts to receive the ARE License, however neither FOCIL nor City makes any representation or warranty regarding when, or if, the ARE License or other Ancillary Agreements shall be executed and delivered.

5. Condition of the License Area.

(a) As-Is. FOCIL makes no representations or warranties whatsoever, under this Agreement with respect to the current physical condition of the License Area and FOCIL shall have no responsibility under this Agreement with respect thereto (except as otherwise specifically set forth herein), and the use of the Temporary License granted herein shall be with the License Area in its "as is" physical condition, except as otherwise specifically provided herein. Except as provided in the SIP or in the Plan or Plan Documents, City hereby waives any and all claims against FOCIL arising from, out of or in connection with the suitability of the physical conditions of the License Area for the uses permitted under Section 1 above. However, except as provided in Section 2, FOCIL shall not take any action that would unreasonably impair the ability of City to use the Temporary License herein granted without City's consent. Nothing herein shall be construed in any way to alter, amend, or otherwise relieve FOCIL or City of any of their respective responsibilities with regard to the physical condition of the License Area (including without limitation, responsibilities with regard to environmental investigation and remediation) set forth in any other document, instrument or agreement by and among the parties.

(b) Maintenance by City. In consideration of FOCIL's agreement in accordance with the terms of this Agreement to allow use and access in, on or over the License Area prior to Acceptance of the Improvements, City agrees to operate and maintain the Improvements in good working order and condition consistent with City's standards for the operation and maintenance of other similar facilities. Except as specifically herein provided, FOCIL and City shall not be obligated to make any repairs, replacements or renewals of any kind, nature or description to the Improvements. In the event City, in the exercise of its rights granted herein, is required to excavate or otherwise remove or repair all or a portion of the pavement, sidewalk or landscaping improvements associated with or adjacent to the Improvements, City agrees to return such improvements to their former condition. Except in the event this Agreement terminates upon Acceptance of the Improvements, upon termination of the Temporary License, or any portion thereof, City shall surrender use and possession of the Improvements and the License Area, or applicable portion thereof, free and clear of any liens or encumbrances relating to or arising in connection with the use of the Improvements by reason of the Temporary License. City, and its agents, contractors, licensees and invitees shall at all times keep the Improvements and the License Area free and clear of liens, claims, security interests or encumbrances in their favor or in favor of any contractor, subcontractor, material supplier or other person or entity making a claim by reason of having provided labor, materials and equipment relating to the use of the Improvements.

(c) Warranty. Nothing in this Agreement, including, without limitation, Sections 5(a) and 5(b) above, shall be construed in any way to alter, amend or otherwise relieve FOCIL of its warranty responsibilities under the SIP with respect to the Improvements, except FOCIL's warranty responsibilities are waived for work that is performed or caused to be

performed by the City under Sections 5(a) and 5(b) above. FOCIL shall not perform any warranty or any other work under the SIP or otherwise until any required permits have been obtained for the work involved, including all necessary rights, permission, easements, permits to enter, or licenses for construction access.

6. Indemnification.

(a) Indemnity. City shall indemnify, defend and hold FOCIL, Mission Bay Development Group, LLC, and their respective officers, directors, shareholders, members, employees, agents, successors and assigns (hereinafter collectively called "**Indemnified Parties**") harmless from all liabilities, penalties, costs, damages, expenses, causes of action, claims or judgments (including without limitation reasonable attorneys fees) (collectively, "**Indemnified Claims**"), resulting from (i) injury or the death of any person (including without limitation any Indemnified Party) or physical damage to property, real or personal, of any kind wherever located and by whomever owned (including, without limitation, property owned by an Indemnified Party), which injury, death or physical damage arises out of or is connected with City's (or City's officers, employees, agents, contractors, licensees, or invitees, including, without limitation, the general public) use or occupancy of any of the Improvements or the License Area under the authority of the Temporary License, except to the extent that such Indemnified Claims are caused by the negligence or intentional wrongful acts or omissions of any Indemnified Party, and (ii) the use, generation, processing, production, packaging, treatment, storage, emission, discharge or disposal of Hazardous Materials (as that term is defined herein below) on or about the Improvements or the License Area by City, its agents, employees, contractors, invitees or licensees in connection with the exercise of City's rights under the Temporary License, except that City will not indemnify any specific Indemnified Party to the extent that such Indemnified Claims are caused by the negligence or intentional wrongful acts or omissions of that Indemnified Party with respect to the generation, processing, production, packaging, treatment, storage, emission, discharge or disposal of Hazardous Materials. For purposes of this Section 6, the term "**Hazardous Materials**" shall mean any substance, material or waste that, because of its quantity, concentration, or physical or chemical characteristics, poses a significant present or potential hazard to human health and safety or to the environment, including, but not limited to petroleum, petroleum-based products, natural gas, or any substance, material, or waste that is or shall be listed, regulated or defined by federal, state or local statute, regulation, rule, ordinance or other governmental requirement to be hazardous, acutely hazardous, extremely hazardous, toxic, radioactive, biohazardous, infectious, or otherwise dangerous.

(b) Notice. FOCIL agrees to give prompt notice to City with respect to any Indemnified Claims initiated or threatened against FOCIL, at the address for notices to City set forth herein, and in no event later than the earlier of (i) ten (10) business days after valid service of process as to any suit, or (ii) fifteen (15) business days after receiving written notification of the filing of such suit or the assertion of a claim, which FOCIL has reason to believe is likely to give rise to an Indemnified Claim hereunder. If notice is not given to City within the time frames required in this Section, then City's liability hereunder shall terminate as to the matter for which such notice is not given, provided that failure to notify City shall not affect the rights of FOCIL or the obligations of City hereunder unless City is prejudiced by such failure, and then only to the extent of such prejudice. City shall, at its option but subject to the reasonable consent and approval of FOCIL, be entitled to control the defense, compromise or settlement of any such

matter through counsel of City's own choice; provided, however, that in all cases FOCIL shall be entitled to participate in such defense, compromise, or settlement at its own expense.

7. Litigation Expenses.

(a) General. If either party hereto brings an action or proceeding (including any cross-complaint, counterclaim, or third-party claim) against the other party by reason of a default, or otherwise arising out of this Agreement, the prevailing party in such action or proceeding shall be entitled to its costs and expenses of suit, including but not limited to reasonable attorneys' fees and expert fees, which shall be payable whether or not such action is prosecuted to judgment. "**Prevailing Party**" within the meaning of this Section 7 shall include without limitation, a party who dismisses an action for recovery hereunder in exchange for payment of the sums allegedly due, performance of covenants allegedly breached, or consideration substantially equal to the relief sought in the action.

(b) Appeal. Attorneys' fees under this Section 7 shall include attorneys' fees on any appeal, and, in addition, a party entitled to attorneys' fees shall be entitled to all other reasonable costs and expenses incurred in connection with such action.

(c) Fee Award for City Attorney's, FOCIL's In-House Counsel. For purposes of this Agreement, reasonable fees of attorneys of City's Office of City Attorney and any in-house counsel of FOCIL shall be based on the fees regularly charged by private attorneys with an equivalent number of hours of professional experience in the subject matter area of the law for which City's or FOCIL's in-house counsel's services were rendered who practice in the City and County of San Francisco, State of California, in law firms with approximately the same number of attorneys as employed by the Office of City Attorney, or, in the case of FOCIL's in-house counsel, as employed by the outside counsel for FOCIL.

8. Alternative Dispute Resolution. FOCIL and City, by mutual agreement, may submit any factual or other (to the extent City is not prohibited by law or otherwise from doing so) dispute arising under this Agreement to non-binding arbitration, mediation or other alternate dispute resolution mechanism ("ADR") of non-judicial dispute resolution. The party requesting ADR shall give written notice of its request, specifying the requested ADR procedure, to the other parties, who shall notify the requesting parties of its agreement or refusal to proceed within a reasonable time after receipt of the requesting notice. If the parties agree to proceed, they shall select a mutually acceptable individual, with qualifications appropriate to the subject matter of the dispute, to conduct the designated ADR, or, if the parties cannot agree on such individual, they shall submit the dispute for the applicable ADR to a commercial ADR service. In all events, the proceedings shall be conducted only in a manner acceptable to both parties. The parties may enter into operating memoranda from time to time to establish procedures for the initiation and conduct of such ADR mechanisms.

9. Time. Time is of the essence of this Agreement and each and every part hereof.

10. Covenant and Environmental Restriction on License Area. This Agreement and the license contained herein shall be subject to, and in the use and enjoyment of the Improvements and the License Area under this Agreement City shall at all times comply with, all

of the terms, covenants and conditions set forth in, and/or imposed as a result of that certain Covenant and Environmental Restriction on Property ("**Covenant**") made by (or to be made by) FOCIL, for the benefit of (and in the form previously approved by) the California Regional Water Quality Control Board for the San Francisco Bay Region ("**Board**"), in order to satisfy one or more conditions imposed by resolution of the Board dated May 20, 1998, to the issuance of a Certificate of Completion under Section 25264 of the California Health and Safety Code with respect to some or all of the License Area and other property. In addition, as required by the Covenant, in the use and enjoyment of the Improvements and the License Area under this Agreement, City shall: (i) comply with the Risk Management Plan ("**RMP**") approved by the Board to the extent applicable to such area, (ii) obligate other entities with which it contracts for construction, property maintenance or other activities which may disturb soil or groundwater, to comply with the applicable provisions of the RMP, and (iii) not interfere with (and ensure that entities with which it contracts do not interfere with) FOCIL 's or its successors or assigns compliance with the RMP.

11. Amendment. This Agreement may be amended or otherwise modified only in writing signed and acknowledged by FOCIL and City, or the successors and assigns of each, subject to the provisions of Section 16 hereof.

12. Governing Law. This Agreement shall be governed by and construed in accordance with the laws of the State of California.

13. Counterparts. This Agreement may be executed in any number of counterparts, each of which shall be entitled to be the original and all of which shall constitute one and the same agreement.

14. References; Titles. Wherever in this Agreement the context requires, reference to the singular shall be deemed to include the plural. Titles of sections and paragraphs are for convenience only and neither limit nor amplify the provisions of this Agreement.

15. Notice. Any notice given under this Agreement shall be in writing and given by delivering the notice in person, by commercial courier or by sending it by registered or certified mail, or Express Mail, return receipt requested, with postage prepaid, to the mailing address listed below or any other address notice of which is given. For the convenience of the parties, copies of notices may also be given by telefacsimile to the telephone number listed below or such other numbers as may be provided from time to time.

FOCIL: FOCIL-MB, LLC
c/o Mission Bay Development Group, LLC
410 China Basin Street
San Francisco, California 94158
Attention: Philip Owen and Legal Department
Telefacsimile: (415) 355-6666

With copies to: FOCIL-MB, LLC
c/o Farallon Capital Management, LLC
One Maritime Plaza, Suite 2100
San Francisco, California 94111
Attention: Richard B. Fried and Joshua Dapice
Telefacsimile: (415) 956-8852

And to: Joshua Steinhauer, Esq.
Coblentz, Patch, Duffy & Bass, LLP
One Ferry Building, Suite 200
San Francisco, CA 94111-4213
Telefacsimile: (415) 989-1663

City: Director of Public Works
City and County of San Francisco
c/o Grace Kwak, Project Manager
Mission Bay Project
30 Van Ness Avenue, Suite 4200
San Francisco, CA 94102
Telefacsimile: (415) 581-2569

With copies to: City Attorney, City of San Francisco
Room 234, City Hall
1 Dr. Carlton B. Goodlett Place
San Francisco, California 94102-4682
Attention: Real Estate/Finance Team
Telefacsimile: (415) 554-4757

And to: Director of Property
Real Estate Division
City and County of San Francisco
25 Van Ness Avenue, Suite 400
San Francisco, CA 94102
Telefacsimile: (415) 554-6177

Any mailing address or telefacsimile number may be changed at any time by giving written notice of such change in the manner provided above at least ten (10) days prior to the effective date of the change. All notices under this Agreement shall be deemed given, received, made or communicated on the date personal receipt actually occurs or, if mailed, on the delivery date or attempted delivery date shown on the return receipt. A person may not give official or

binding notice by telefacsimile or email. The effective time of a notice shall not be affected by the receipt, prior to receipt of the original, or a telefacsimile copy of the notice.

16. Successors and Assigns. This Agreement shall be binding upon and inure to the benefit of the parties hereto and their respective successors and assigns (except as otherwise specifically provided in Section 18 below), including without limitation all grantees and other successors-in-interest of FOCIL in any of the property on which or in which the Improvements are located.

17. Representations and Warranties. FOCIL represents, warrants and covenants to City the following:

(a) Good Standing. FOCIL is a limited liability company validly existing and in good standing under the laws of the State of Delaware.

(b) Authority. FOCIL has full power and authority to enter into this Agreement and to consummate the transactions contemplated by it. This Agreement has been duly authorized by all necessary action on the part of FOCIL and no other action on the part of FOCIL is necessary to authorize the execution and delivery of this Agreement.

18. Exclusive Benefit of Parties. The provisions of this Agreement are for the exclusive benefit of FOCIL and City and their successors and assigns, subject to the provisions hereof, and not for the benefit of nor give rise to any claim or cause of action by any other person; and this Agreement shall not be deemed to have conferred any rights upon any person except FOCIL and City. Nothing herein shall be deemed a dedication of any portion of the Improvements or License Area to or for the benefit of the general public. The license herein granted is in gross and for the personal benefit solely of City.

19. Severability. If any provision of this Agreement shall to any extent be invalid or unenforceable, the remainder of this Agreement (or the application of such provisions to persons or circumstances other than those in respect of which it is invalid or unenforceable) shall not be affected thereby, and each provision of this Agreement, unless specifically conditioned upon such invalid or unenforceable provision, shall be valid and enforceable to the fullest extent permitted by law.

20. Entire Agreement. This Agreement, together with any attachments hereto or inclusions by reference, constitutes the entire agreement between the parties on the subject matter hereof, and this Agreement supersedes and cancels any and all previous negotiations, arrangements, agreements and understandings, if any, between the parties hereto with respect to the license which is the subject matter of this Agreement. This Agreement shall control in the event of any inconsistency between this Agreement and any other agreement in connection with performance of the Temporary License and the rights and obligations of the parties with respect thereto.

21. Compliance With Laws/Agreements. City, and City's agents, contractors, licensees or invitees, at its and their expense, shall comply with all laws, statutes, ordinances, rules and regulations of federal, state and local authorities (including, without limitation, City itself) having jurisdiction over the Improvements, now in force or hereafter adopted, with respect

to the use by City of the Improvements under the authority of the license herein granted. Nothing herein shall be construed in any way to alter, amend, or otherwise relieve FOCIL or City of any of their respective responsibilities with regard to completion and Acceptance and acquisition of the Improvements set forth in any other document, instrument or agreement by and among the parties, including, without limitation, the Mission Bay South Interagency Cooperation Agreement.

22. Default. City's, and City's agents, contractors, licensees or invitees, failure to perform any covenant or obligation of City hereunder and to cure such non-performance within thirty (30) days of written notice by FOCIL shall constitute a default hereunder, provided that if more than thirty (30) days are reasonably required for such cure, no event of default shall occur if City commences such cure within such period and diligently prosecutes such cure to completion. Upon such default FOCIL shall be entitled to all remedies and means to cure or correct such default, both legal and equitable, allowed by operation of law except termination of the easements herein granted.

23. Burden on Land. The Temporary License created by this Agreement shall be a burden on the License Area, which burden shall run with the land and shall be binding on any future owners and encumbrances of the License Area or any part thereof and their successors and assigns.

24. Insurance: Waiver of Subrogation.

(a) Self-Insurance. It is acknowledged by the parties hereto that this Agreement does not require City to carry liability insurance with respect to its use of the Improvements or the License Area herein granted solely because it is the policy of City to self-insure as to the matters covered by such insurance. City hereby agrees that if to any extent said policy changes so that City does use liability insurance, it will reasonably negotiate with FOCIL to provide liability insurance coverage for the use of said License Area to the extent such new policy allows and in such event the terms and provisions of Section 24(b) shall also be applicable.

(b) Waiver. The terms and provisions of this Section 24(b) shall be inoperative unless and until City's policy of self-insurance changes and City is procuring liability insurance covering its use of the licenses granted herein. If City does obtain liability insurance, each party, for itself and, to the extent it is legally permissible for it to do so and without affecting the coverage provided by insurance maintained by such party, on behalf of its insurer hereby releases and waives any right to recover against the other party from any liability for (i) damages for injury to or death of persons, (ii) any loss or damage to property, (iii) any loss or damage to buildings or other improvements, or (iv) claims arising by reason of any of the foregoing, to the extent that such damages and/or claims under (i) through (iv) are covered (and only to the extent of such coverage) by insurance actually carried by each party irrespective of any negligence on the part of such party which may have contributed to such loss or damage. The provisions of this paragraph (b) are intended to restrict each party (as permitted by law) to recovery for loss or damage against insurance carriers to the extent of such coverage, and waive fully, and for the benefit of the other party, any rights and/or claims that might give rise to a right subrogation in any such insurance carrier.

25. Tropical Hardwoods and Virgin Redwoods. The City and County of San Francisco urges companies not to import, purchase, obtain or use for any purpose, any tropical hardwood or tropical hardwood wood product or virgin redwood or virgin redwood wood product.

26. MacBride Principles - Northern Ireland. The City and County of San Francisco urges companies doing business in Northern Ireland to move toward resolving employment inequities and encourages them to abide by the MacBride Principles as expressed in San Francisco Administrative Code Section 12F.1, *et seq.* The City and County of San Francisco also urges San Francisco companies to do business with corporations that abide by the MacBride Principles. FOCIL acknowledges that it has read and understands the above statement of the City and County of San Francisco concerning doing business in Northern Ireland.

27. Survival. All representations, warranties, waivers, indemnities and maintenance obligations given or made hereunder shall survive termination of this Agreement.

28. Notices Concerning Use. FOCIL reserves the right to record, post and publish notices as referred to in Section 813, 1008 and 1009 of the California Civil Code; provided, that such notices shall not affect the rights and obligations of FOCIL and City hereunder and, where appropriate, any such notice shall include recognition of the provisions of this Agreement.

(signatures on following page)

IN WITNESS WHEREOF, this Agreement has been executed by the parties hereto on
APRIL 2, 2013.

FOCIL-MB, LLC,
a Delaware limited liability company

By: Farallon Capital Management, LLC,
a Delaware limited liability company

Its: Managing Member

By:  _____

Name: Richard B. Fried

Title: Managing Member

CITY AND COUNTY OF SAN FRANCISCO,
a municipal corporation

By:  _____

JOHN UPDIKE
Director of Property

RECOMMENDED:

By:  _____

MOHAMMED NURU
Director of Public Works


APPROVED AS TO FORM:

DENNIS J. HERRERA,
City Attorney

By:  _____

Anita L. Wood
Deputy City Attorney


EXHIBIT A
Depiction of Improvement Area
(See attached)

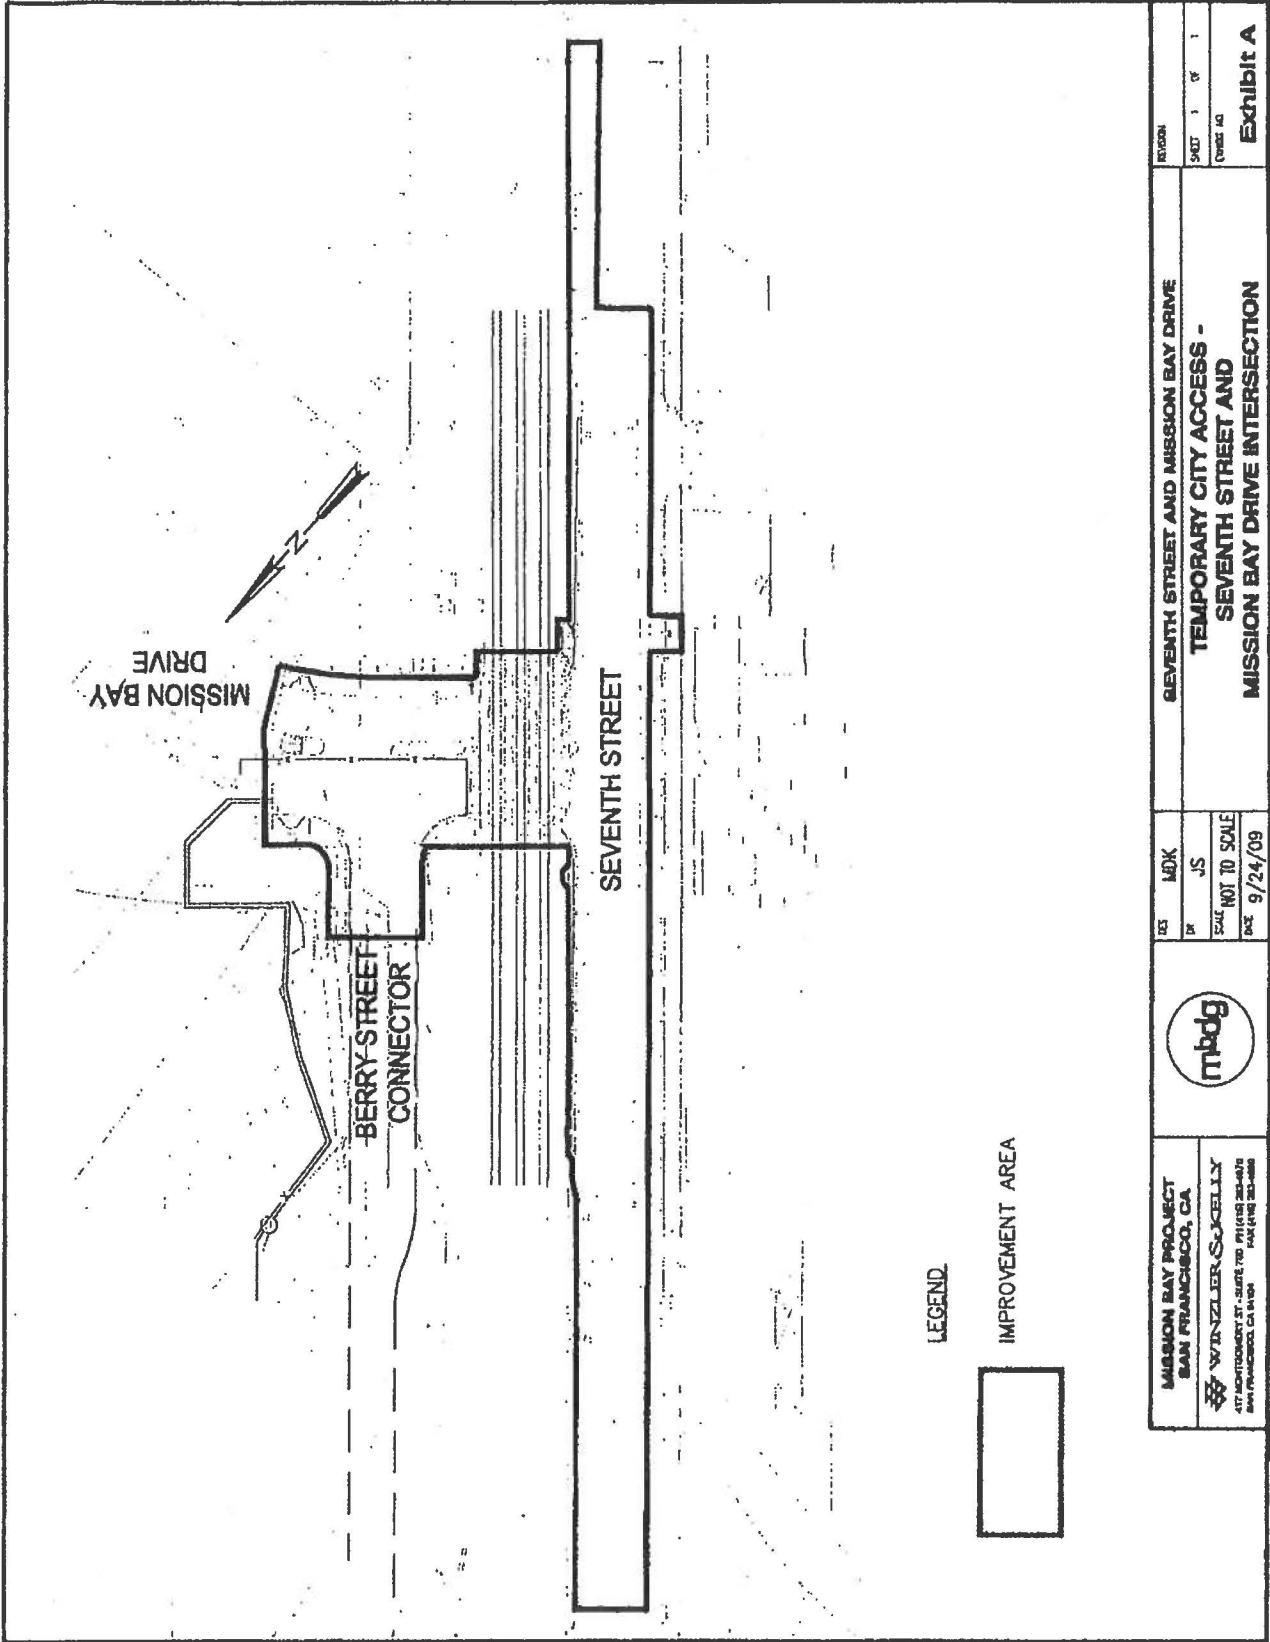

MISSION BAY PROJECT SAN FRANCISCO, CA  WENZLER SORELLY 417 ADAMS STREET, SUITE 700 PHOENIX 200-476 SAN FRANCISCO, CA 94104 FAX (415) 251-4881				DES: MJK DR: JS SCALE: NOT TO SCALE DATE: 9/24/09	SEVENTH STREET AND MISSION BAY DRIVE TEMPORARY CITY ACCESS - SEVENTH STREET AND MISSION BAY DRIVE INTERSECTION	REGION: SHEET: 1 OF 1 PROJECT NO: Exhibit A
--	--	---	--	--	---	---

EXHIBIT B
Depiction of License Area
(See attached)

DRAWING NAME: P:\Projects\Colebas - MD\18-Seven St Intersections\CAD\Figures - 7th and HB Drive\Fig18-0-2009-09-24.dwg
 PLOT DATE: Sep 24, 2009 - 7:08pm PLOTTED BY: jsealing

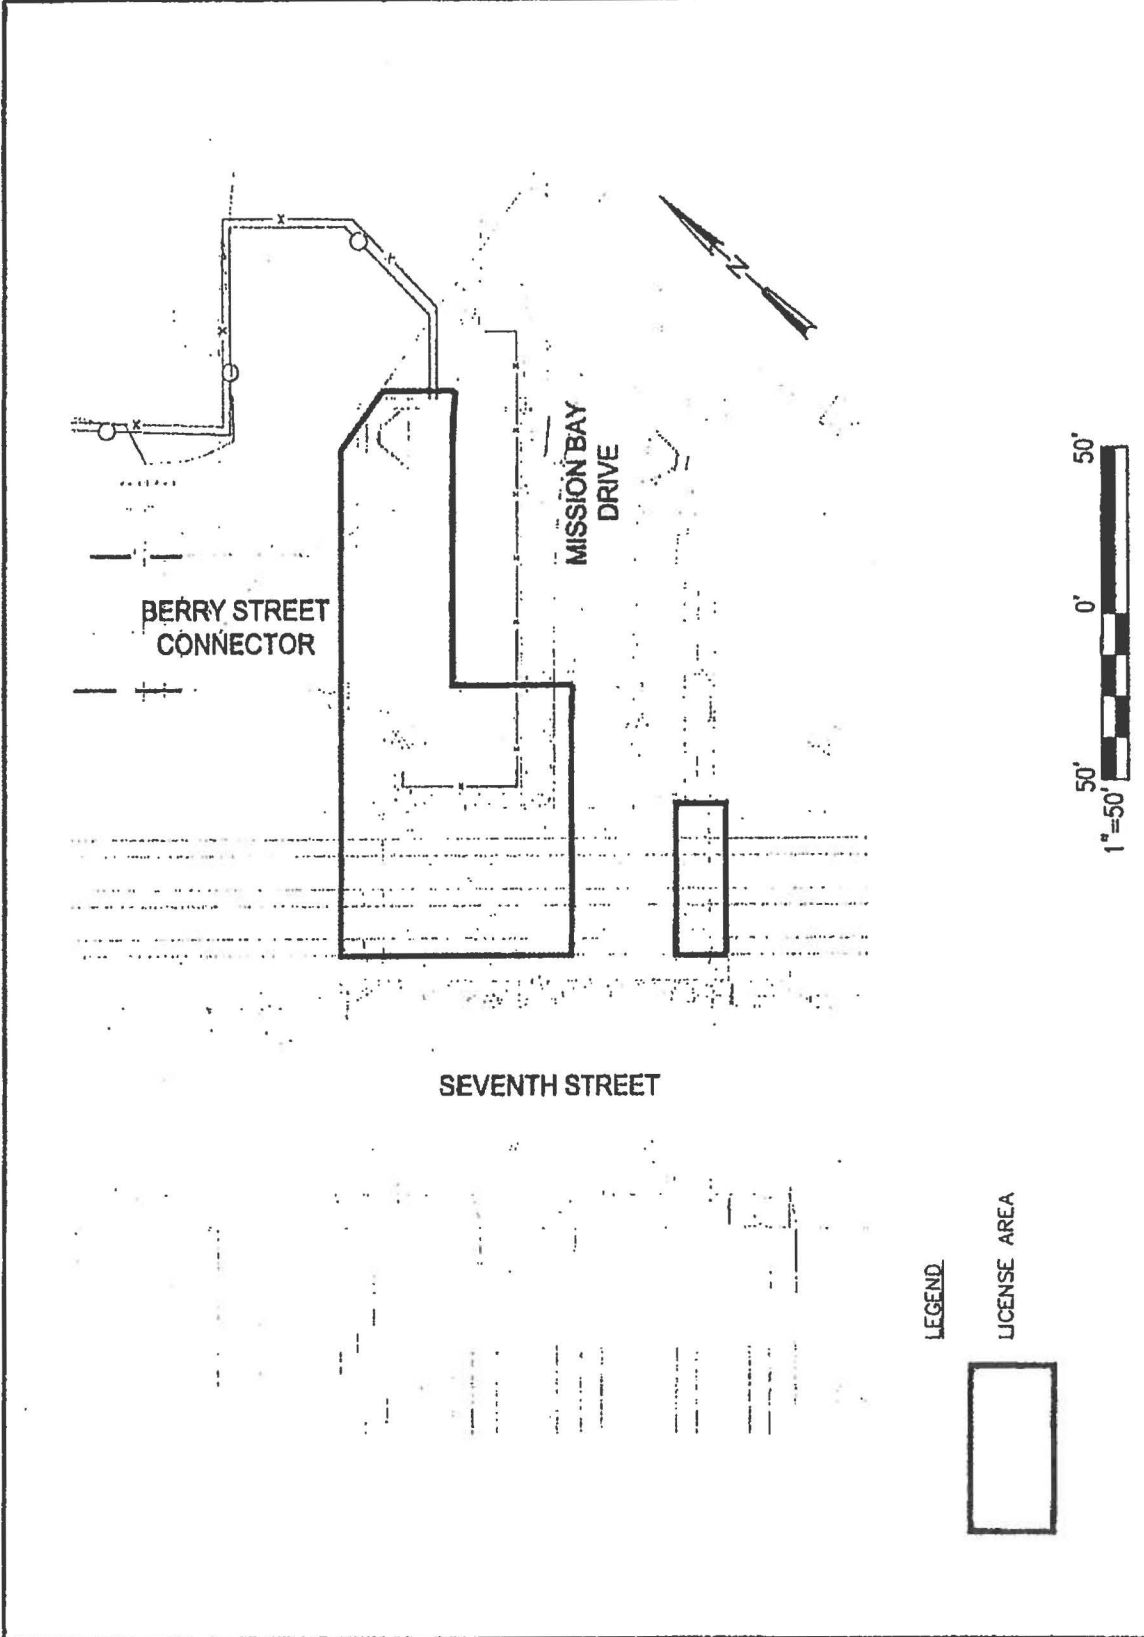

LEGEND





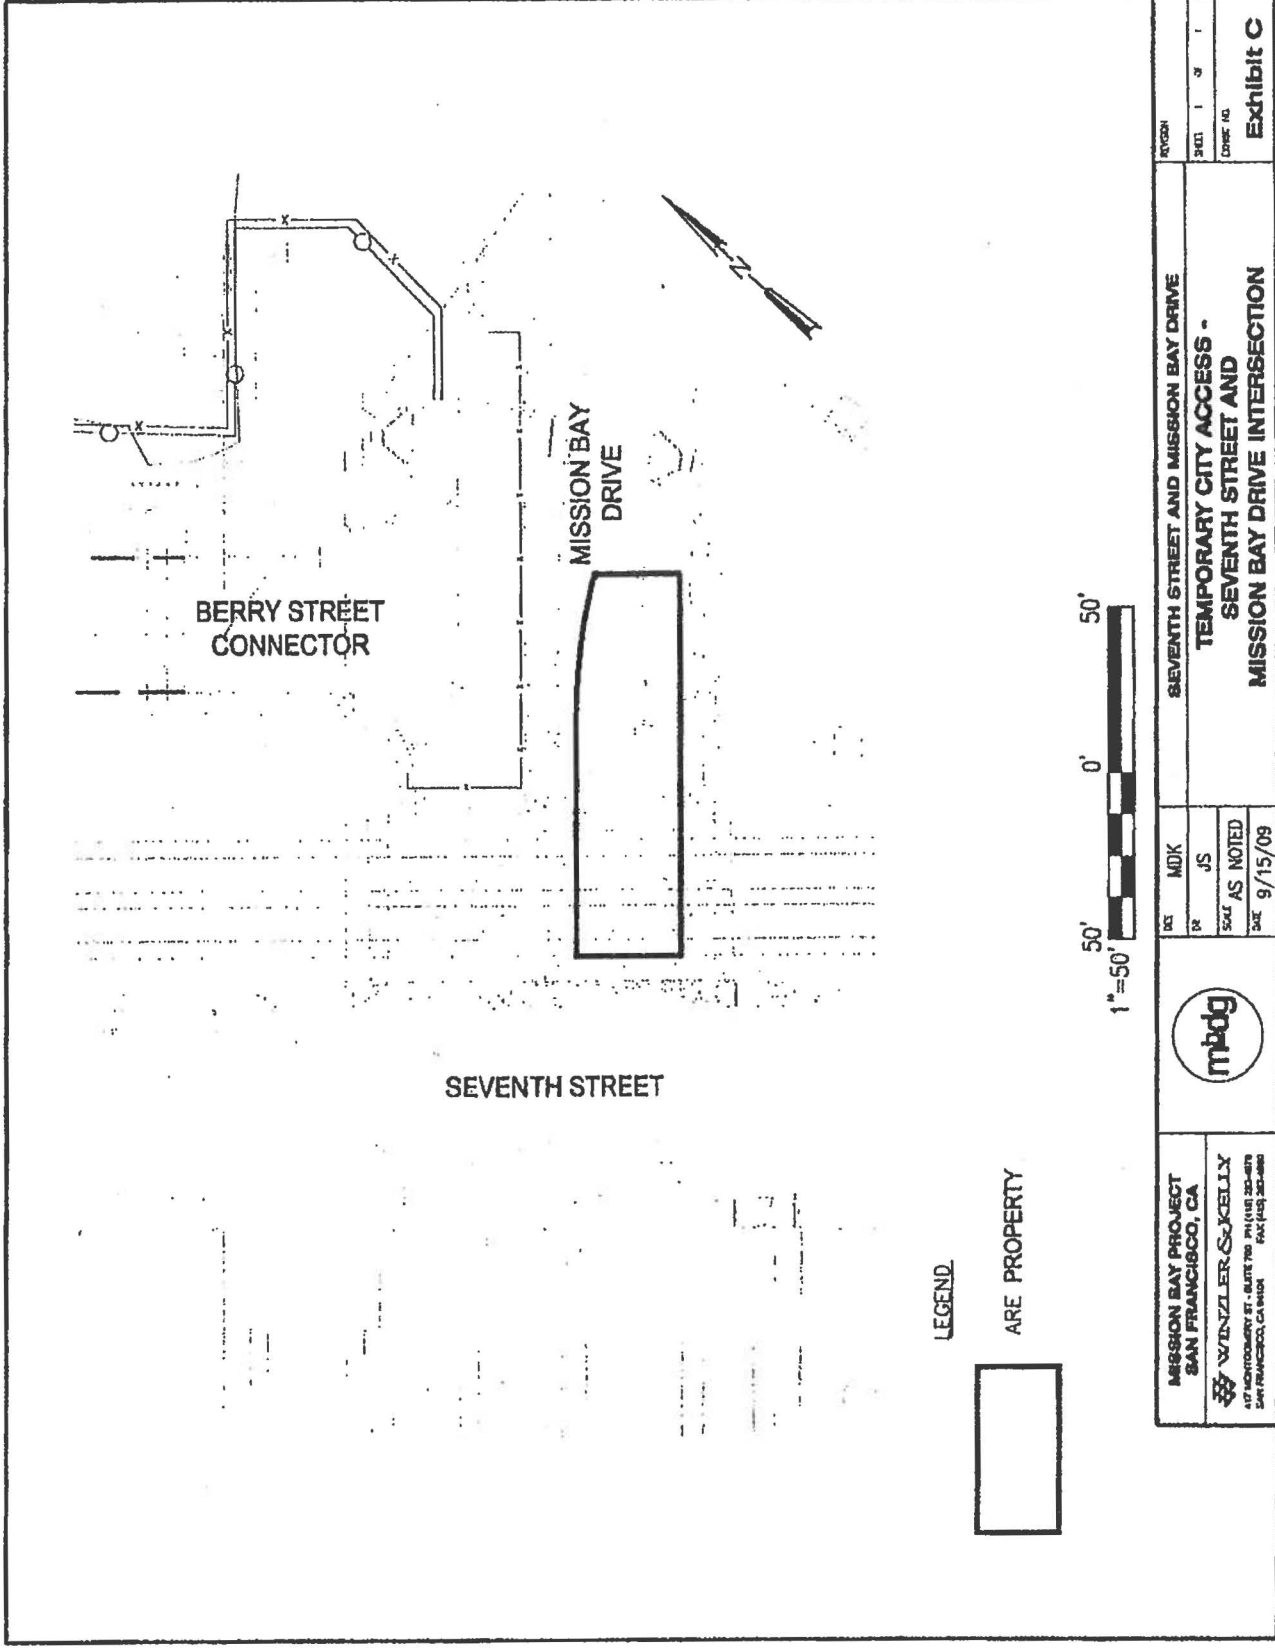
MISSION BAY PROJECT SAN FRANCISCO, CA  WINZLER & JCELLY 417 MONTGOMERY ST. SUITE 700 PH (415) 382-8878 SAN FRANCISCO, CA 94104 FAX (415) 382-8888				DES MDK DR JS SCALE AS NOTED DATE 9/24/09	SEVENTH STREET AND MISSION BAY DRIVE TEMPORARY CITY ACCESS - SEVENTH STREET AND MISSION BAY DRIVE INTERSECTION	SHEET 1 OF 1 DRAWING NO. Exhibit B
--	--	---	--	--	---	---

EXHIBIT C
Depiction of ARE Property
(See attached)



DRAWING NAME: P:\Projects\Colinas - MB\18-Seven St Intersection\CAD\figures - 7th and MB Drive\Exhibit-C-2009-09-18.dwg
 PLOT DATE: Sep 18, 2009 - 3:44pm PLOTTED BY: jseefg

MISSION BAY PROJECT SAN FRANCISCO, CA		DES MDK		SEVENTH STREET AND MISSION BAY DRIVE		REVISION	
VINZLER-SKELLY 417 MONTGOMERY ST. SUITE 700 PH (415) 38-8779 SAN FRANCISCO, CA 94104 FAX (415) 38-8880		DR JS		TEMPORARY CITY ACCESS - SEVENTH STREET AND MISSION BAY DRIVE INTERSECTION		DATE 9/15/09	
		SCALE AS NOTED				SHEET 1 OF 1	
						DATE 9/15/09	
						EXHIBIT C	