

REFERENCE DATE: 2/11/76

ID: L-9170

TENANT A: United Shellfish
Company

TENANT/No.: 062440

RESOLUTION: Original --(Minutes)
1st Amend 83-23 (6/16/83-Substitute
Site

USE: Wholesale fish processing fish,
storage, marine food preparation

BOARD SUPV. ORD: 1st Amendment 268-83(5/16/83)

LEGAL: Joseph Svedise,
dba, United Shellfish Co.

CONTACT: Joseph Svedise
TITLE: Owner
PHONE: 474-6845

NOTICES: Pier 47, Foot of Jones Street
San Francisco, California 94133

BILLING ADDRESS: Pier 47, Foot of
Jones Street
San Francisco, CA.
94133

PREMISES & LOCATION: ~~276 Square Feet Wharf J-7 (Fish Alley Vicinity) in front of~~
~~Seema's Restaurant.~~ Out per Amend #1 (6/16/83)
Substitute Site: 339 Sq. Ft. Wharf ~~26~~ J6

TERM: 61 Years (4/1/75-4/30/2036)

OPTION: None

RENT: a) Next 5 years (4/1/80-3/31/85) @\$86.40
Next 5 years (4/1/85-3/31/90) @\$

b) CPI Adjustment every 5 years (next 4/1/85)
with base being quarter ending March 1975 @156.0

CANCELLATION: Failure on the part of tenant to submit working drawings by April 30,
1980 and specifying a time schedule for improvements.

DEPOSIT: One month's rent (as adjusted)

UTILITIES:

Supplier

Payment

Systems
Repairs

Fixtures
Repairs

(All by Tenants)

MAINTENANCE
& REPAIR

Premises - Good operating condition by Tenant; to be surrendered in "as-good-
as-received" condition
Substructure - Port not responsible "force majeure" premises; tenant to main-
tain as needed

JANTTORIAL: By tenant

TAXES: By tenant

HOLD HARMLESS: Tenant to hold Port harmless

LIABILITY INSURENCE: \$500,000/\$1,000,000 - \$100,000

FIRE INSURANCE: 90% replacement (15 days cancellation); income protection

SUBLEASE: Only prior written consent of Port and only for fish processing purposes

ASSIGNMENT: Only by prior written consent of Port, and only for fish processing pur-
poses.

SPECIAL: 1) Conduct business to preserve and enhance fishing oriented uses at the
Wharf.

Amend #1:

- 1) Port reserves access for utilities
- 2) Purpose of amendment to relocate icehouse: ALL AT NO PORT EXPENSE.

L-9170

INDEX

	<u>Page</u>
1. Letting	1
2. Rental.	1
3. Guarantee Deposit	2
4. Default and Re-entry	3
5. Use of Premises	6
6. Requirement that Premises be Used	6
7. Maintenance of Improvements and Atmosphere	7
8. Alterations and Improvements	8
9. Prohibited Uses	9
10. Assignment and Subletting	10
11. Security Interests	10
12. Insolvency	13
13. Comprehensive Public Liability Insurance	14
14. Indemnification	15
15. Waiver of Claims	15
16. Liens	16
17. Fire Insurance	16
18. Taxes	19
19. Compliance with Law	19
20. Entry	19
21. Condemnation	19
22. Maintenance by Tenant	21
23. Nondiscrimination Provisions	23
24. Waiver of Breach	23
25. Successors	24

	<u>Page</u>
26. Modification of Lease	24
27. Holding Over	24
28. Quit Claim	25
29. Mineral Reservation	25
30. Notices	25
31. Time is of Essence	26
32. Captions	26

THIS LEASE, made on the 11th day of February, 1976 between the CITY AND COUNTY OF SAN FRANCISCO, a municipal corporation operating by and through the SAN FRANCISCO PORT COMMISSION, hereinafter called "PORT," Landlord, and JOSEPH SVEDISE, doing business as UNITED SHELLFISH CO., hereinafter called "TENANT;"

WITNESSETH:

1. Letting. PORT hereby leases to TENANT the real property (and improvements thereon) situated in the City and County of San Francisco, State of California, more particularly described on Exhibit "A" attached hereto and incorporated herein by this reference, and all replacements of and additions to said improvements made during the term to have and to hold for the term of sixty-one (61) years, commencing on April 1, 1975, and terminating April 30, 2036. Said real property and the improvements thereon, and all replacements thereof and additions thereto, are hereinafter collectively called the "leased premises."

2. Rental. TENANT agrees to pay to PORT a ground rental for that area described in Exhibit "A" for the first five (5) years of the term hereof in the amount of \$56.00 per month, payable in advance on the first day of each month. (If TENANT goes into occupancy, or if this lease commences on other than the first day of month, the rent for that month will be apportioned as the number of days of occupancy bears to the month. The anniversary date

of this lease will, however, in that case, be the first day of the month following the date of actual occupancy. If the lease commences on the first of the month the anniversary date will be that date). At the end of the fifth year of the lease, and at the end of every five-year period thereafter, the ground rental shall be adjusted for the succeeding five-year period, commencing with the anniversary date in direct proportion to any increase or decrease in the cost of living index from the base date to the last date prior to the anniversary date for which the index is published. The cost of living index shall mean the United States Department of Labor's Bureau of Labor Statistics Consumer Price Index (all items; 1967 = 100), San Francisco-Oakland, California. If the aforesaid index is no longer published, the PORT shall use such index as is substantially similar in nature to the present publication, and appropriate adjustment shall be made, if necessary. The date on which the base shall be determined shall be the quarter ending the month of March 1975, and the parties agree that the index was 156.0 for that month.

3. Guarantee Deposit. TENANT shall, when the term commences, in addition to the advance payment of the

first month's ground rent, deposit with PORT, either in cash or in securities acceptable to PORT, or by bond or undertaking written with an insurer admitted in California and in a form acceptable to PORT, an amount equal to one month's rent, which amount shall be held by PORT as a guarantee for the future payment of rent. Such amount shall guarantee also the payment of any and all damages suffered by PORT by reason of the tenancy by TENANT, and the full and faithful performance of any and all covenants and agreements of this lease. If the ground rent is increased, the guaranteed amount shall be increased accordingly. The form of deposit of security may be changed from time to time by mutual consent. If TENANT wishes to use a bond as security, it must supply evidence of satisfactory renewal or reissuance promptly and prior to the expiration of any existing bond. If TENANT wishes to deposit securities, TENANT may deposit the securities in a depository mutually acceptable to the parties and may obtain all interest payable on the securities as the same becomes due.

4. Default and Re-entry. If any rental or other payment shall be due and unpaid for thirty (30) days, or if any other material default shall be made by TENANT in any of the conditions or covenants of this lease and said other material default shall continue for thirty (30) days after notice in writing to TENANT, then PORT, besides any other rights or remedies it may have, shall have the immediate right of re-entry and may remove all persons and property from the premises, providing, however, that if the default cannot be cured in thirty (30) days, TENANT shall have such

additional time as may be required, provided it commences to remedy the default and continues to so remedy the default with due diligence; such property may be removed and stored in a public warehouse or elsewhere at the cost of, and for the account of TENANT. Should PORT elect to re-enter, as herein provided, or should it take possession pursuant to legal proceedings or pursuant to any notice provided for by law, it may either terminate this lease or it may from time to time, without terminating this lease, relet said premises or any part thereof to a tenant suitable to PORT for such term or terms (which may be for a term extending beyond the term of this lease) and such conditions as PORT may deem advisable under provisions set forth in Paragraph 7 with the right to make alterations and repairs to said premises; upon each such reletting (a) TENANT shall be immediately liable to pay to PORT, in addition to any indebtedness other than rent due hereunder, the cost and expense of such reletting incurred by PORT, including the cost of alterations or repairs to the extent that TENANT was obligated by this lease to make such alterations or repairs, and the amount, if any, by which the rent reserved in this lease for the period of such reletting (up to but not beyond the term of this lease) exceeds the amount agreed to be paid as rent for the leased premises for such period on such reletting; or (b) at the option of PORT, rents received by PORT from such reletting shall be applied, first, to the payment of any indebtedness, other than the rent due hereunder from TENANT to PORT; second, to the payment of said costs and expenses of such reletting; third, to the payment of rents

due and unpaid hereunder; and the residue, if any, shall be held by PORT and applied in payment of future rent as the same may become due and payable hereunder. If such rentals received from such reletting under option (b) during any month be less than that to be paid during that month by TENANT hereunder, TENANT shall pay any such deficiency to PORT. Such deficiency shall be calculated and paid monthly. In calculating value of percentage rental it shall be deemed the rent payable for the previous twelve (12) months prior to breach. Monthly rent shall be onetwelfth (1/12th) of the yearly amount. No such re-entry or taking possession of said premises by PORT shall be construed as an election on its part to terminate this lease unless a written notice of such intention be given to TENANT or unless the termination thereof be decreed by a court of competent jurisdiction. Notwithstanding any such reletting without termination, the PORT may at any time thereafter elect to terminate this lease for such previous breach. Should PORT at any time terminate this lease for any breach, in addition to any other remedy it may have, it may recover from TENANT all damages it may incur by reason of such breach, including the cost of recovering the premises and including the worth at the time of such termination of the excess, if any, of the amount of rent reserved in this lease for the remainder of the stated term over the then reasonable rental value of the premises for the remainder of the stated term, all of which amounts shall be immediately due and payable from TENANT to PORT.

5. Use of Premises. The premises shall be used to conduct wholesale fish processing, fish storage, marine food preparations and such other uses as are reasonably related thereto. The rental provision set forth in paragraph 2 was determined in consideration of the specific use TENANT makes of the leased premises. PORT considers TENANT's use to be an important contributing activity to the character of Fishermen's Alley, therefore changes in the type or class of business conducted by TENANT hereunder shall be made only upon the express written consent of PORT.

6. Requirement That Premises be Used; Improvements. TENANT shall operate to secure the maximum economic return based on the uses specified. It is the intent hereof that a TENANT shall not acquire the use of the property through a lease and then not use it. Accordingly, if TENANT fails to use the property for the purposes for which the property is leased, or in the manner set forth herein, the PORT shall serve a written notice by certified mail upon TENANT personally or by mail, postage prepaid, to TENANT's address set forth hereinafter requesting that TENANT use the property as required. If such failure shall continue for thirty (30) days after the mailing of such notice and unless such failure shall be for reasons beyond the control of TENANT, then the PORT at its option may terminate this lease.

TENANT shall, as a material part of the consideration for this lease, submit working drawings of improvement to the premises before April 30, 1980 specifying a time

schedule in which improvements shall be made to the leased premises to enhance the use of the premises as set forth in paragraph 5 hereof. Failure to prepare, submit and observe said plan shall be cause for forfeiture of the within lease at the option of PORT.

7. Maintenance of Improvements and Atmosphere.

(a) Improvements on the leased premises shall be maintained by TENANT in good operating condition throughout the term of this lease. PORT shall have no obligation whatever to maintain the premises during the term of this lease, even though PORT elects to take title to the improvements at the termination of this lease.

(b) At PORT's election TENANT shall be obligated at its own expense to demolish and remove down to ground level, leaving the premises free from debris, such improvements that TENANT has made as are or will be, at the termination of this lease, not reasonably capable of continued occupancy for three or more years immediately following such termination without substantial repairs or renovations.

(c) Within ninety (90) but not less than sixty (60) days prior to the termination of this lease, unless termination should be the result of loss or destruction of the improvements, in which event written notice only shall be required of PORT, PORT shall advise TENANT as to which improvements or portions of improvements it elects to have demolished and removed in accordance with subparagraph (b). In the event that removal or demolition is required under subparagraph (b) but TENANT fails to make such demolition and removal within (60) days after the expiration or prior

termination of the lease, PORT may perform such work at TENANT's expense.

(d) Trade fixtures installed on the leased premises shall be and become a part of the realty and shall be maintained by TENANT, except that trade fixtures may be removed by TENANT at the termination of the lease, providing TENANT repairs any damage such removal may make to the leased premises and leaves the premises free and clear of debris. The buildings, fences, parking lots and similar structures shall not be regarded as trade fixtures but as "improvements."

(e) TENANT shall keep said premises and appurtenances, including all glazing, in good and sanitary order, condition and repair and TENANT shall perform such structural maintenance during the term hereof as is required in paragraph 22 hereof.

(f) The parties agree that the atmosphere and character of Fisherman's Wharf, its commercial fisherment, its fish processors, and fishing oriented businesses are a unique asset to San Francisco resulting in a major tourist attraction. Accordingly, TENANT agrees to conduct its business henceforth in a manner to preserve and enhance the present fishing-oriented uses at the Wharf.

8. Alterations and Improvements. Except for nonstructural changes, TENANT shall not make, nor suffer to be made, any alterations or improvements to the said premises (including the installation of any trade fixtures affixed to the premises or whose removal, if not affixed, will cause injury to the premises) without first obtaining

the written consent of the PORT. Any additions to or modifications to the said premises which may not be removed without substantial injury to the premises shall become a part of the realty and shall belong to the PORT unless the PORT waives its rights hereunder in writing. Notwithstanding paragraphs 7(b) and 7(d), PORT may require TENANT to remove any or all such additions or modifications not approved by the PORT upon termination of this lease, and PORT may require TENANT to repair any damage occasioned thereby at TENANT's expense. TENANT shall leave the premises at any termination of this lease, free and clear of all debris, and shall repair any damage to the premises for which TENANT is liable under this lease, subject to such adjustments as may be mutually agreed in writing. If TENANT fails to remove any improvements, furniture or trade fixtures when requested to do so by the PORT, or fails to leave the property in the condition required herein, the PORT may remove such items and correct such condition at TENANT's expense, and charge said costs against the guarantee deposit.

9. Prohibited Uses. TENANT shall not use, or permit said premises, or any part thereof, to be used, for any purposes other than the purposes for which the premises are leased. TENANT agrees not to perform any act on the premises which will cause a cancellation of any insurance policy covering the premises, or any part thereof. TENANT agrees not to violate any law, ordinance, rule or regulation affecting the occupancy and use of said premises of any governmental agency having jurisdiction over the premises.

TENANT further agrees not to obstruct or interfere with the rights of PORT's other tenants or licensees.

10. Assignment and Subletting. TENANT shall not assign this lease or any interest therein except as provided herein and shall not sublet the said premises or any part thereof or any right or privilege appurtenant thereto, or suffer any other person to occupy or use any portion of the premises without first obtaining the written consent of the PORT, which consent shall not be unreasonably withheld. TENANT agrees that the uses set forth in paragraphs 5 and 6 shall apply in considering any request for assignment or subletting. A consent to one assignment, subletting, occupation or use by one person shall not be construed as a consent to a subsequent assignment, subletting, occupation or use by another. Each such assignment or subletting without consent shall be void. No interest in this lease shall be assignable as to TENANT's interest by operation of law without PORT's written consent.

11. Security Interests.

The parties acknowledge that the TENANT may from time to time encumber TENANT's leasehold estate to all or in part by the lien of a mortgage, deed of trust or other security instrument to institutional lenders. For the express benefit of all such secured parties (hereinafter referred to as "LENDER"), the parties agrees as follows:

(a) The execution of any mortgage, deed of trust or other security instrument, or the foreclosure thereof or any sale thereunder or conveyance by TENANT to

LENDER, or the exercise of any right, power or privilege reserved therein, shall not constitute a violation of any of the lease terms or conditions or an assumption by LENDER, personally, of TENANT's obligations hereunder except as provided in subparagraph (c) below.

(b) The LENDER, at its option, may at any time before the PORT's exercise of any of its rights pursuant to paragraph 4 hereof, or before the expiration date of the period specified in subparagraph (e) below, whichever last occurs, perform any of the covenants and conditions required to be performed hereunder by the TENANT, to the extent that such covenants and conditions are applicable to the portion of the leased premises encumbered by such lien. Any performance of TENANT's duties by the LENDER shall be effective to prevent the termination of this lease.

(c) The PORT hereby agrees with respect to any such security instrument that the LENDER may record such security instrument and may enforce such security instrument and upon foreclosure sell and assign TENANT's interest in the premises and improvements thereof to another from whom it may accept a purchase price subject, however, to first securing written approval from PORT Commission which which approval shall not be unreasonably withheld. LENDER, furthermore, may acquire title to the leasehold and improvements in any lawful way, and if the LENDER shall become the assignee, LENDER may sell or assign said leasehold and TENANTS interest in any improvements thereon. If LENDER acquires TENANT's leasehold estate hereunder by foreclosure or other appropriate proceedings or by a proper conveyance

from TENANT, LENDER shall take subject to all of the provisions of this lease, and shall assume personally all the obligations of TENANT hereunder.

(d) If LENDER acquires TENANT's leasehold estate hereunder by foreclosure or other appropriate proceedings or by a conveyance from TENANT in lieu of foreclosure, the LENDER may sublease such portion for any period or periods within the term of this lease, or may assign TENANT's leasehold estate hereunder by sale or otherwise, after first having received approval in writing from Port Commission, which approval shall not be unreasonably withheld, provided that all others taking through the LENDER and their respective successors in interest shall take said leasehold estate and assume all of the covenants and conditions therefore and agree to perform all such covenants and conditions.

(e) No such foreclosure or other transfer of TENANT's leasehold estate nor the acceptance of rent by the PORT from another shall relieve, release or in any manner affect TENANT's liability hereunder.

(f) If an event of default under paragraph 4 hereof occurs, LENDER shall have thirty (30) days after receipt of written notice from the PORT specifying TENANT's default to remedy such default. If LENDER shall have commenced appropriate proceedings in the nature of foreclosure within such thirty (30) days' period and is diligently prosecuting the same, LENDER shall have a reasonable time beyond thirty (30) days within which to cure such default. PORT's right to exercise its rights pursuant to paragraph 4 hereof shall at all times, while the TENANT is indebted to the LENDER, be subject to and conditioned upon the PORT

furnishing LENDER such written notice and the LENDER having failed to cure such default as provided herein. The fact that the time has expired for performance of a covenant by the TENANT shall not render performance by the LENDER or a purchaser impossible. If the LENDER or any purchaser shall promptly undertake to perform the TENANT's defaulted obligation and shall diligently proceed with such performance, the time for such performance shall be extended by such period as shall be reasonably necessary to complete such performance. If the LENDER is prevented, by any process, injunction or other order issued by any court having jurisdiction in any legal proceedings, it shall be deemed to have prosecuted said proceedings for purposes of this subparagraph (e); provided, however, that the LENDER shall use reasonable efforts to contest and appeal the issuance of any such process, injunction or other order.

(g) The LENDER shall give written notice to the PORT of its address and the existence and nature of its security interest. Failure to give such notice shall constitute a waiver of LENDER's rights set forth in this paragraph 11.

12. Insolvency. If (a) the appointment of a receiver to take possession of all or substantially all of the assets of TENANT is made and such assets are not released within thirty (30) days, or if (b) a general assignment is made by TENANT for the benefit of creditors or if (c) any action taken or suffered by TENANT under any insolvency or bankruptcy act, unless TENANT within thirty (30) days cures or proceeds with diligence to cure, is taken; any of such

occurrences, shall, at the option of the PORT constitute a material breach of this lease.

13. Comprehensive Public Liability Insurance.

TENANT shall maintain and pay premiums on a policy or policies of liability insurance, which name PORT and the City and County of San Francisco, their officers, agents, and employees, as additional insureds, with a company or companies acceptable to PORT. Such policy or policies shall cover the leased premises and its operation against claims for personal injury and death in an amount of not less than \$500,000.00 for injury or death of any one person, and \$1,000,000.00 for injury or death of all persons in any one accident, and \$100,000.00 for property damage. TENANT shall furnish to PORT a certificate evidencing the fact that the insurance described in this paragraph has been obtained and is in full force and effect and that such insurance cannot be cancelled or a change made affecting coverage within fifteen (15) days' prior notice to PORT. TENANT shall promptly notify PORT of any change in the terms of such policy or policies and shall provide PORT with copies thereof. Said policy or policies shall either contain a broad form of contractual liability coverage, including leases, or there shall be attached to the policy or policies an endorsement providing that such insurance as is provided for therein shall apply to the obligations assumed by TENANT under this lease. The procuring of this policy or policies shall not be construed to be a substitute in any respect for TENANT's obligations under this lease. TENANT and PORT shall periodically review the

amount of the public liability insurance carried pursuant to this paragraph, but in any event not less than every ten (10) years during the term of this lease. If it is found to be the general commercial practice in the City and County of San Francisco to carry public liability insurance in an amount substantially greater or lesser than the amount then being carried by TENANT with respect to risks comparable to those associated with the leased premises, the amount carried by TENANT shall be increased or decreased to conform to such general commercial practice.

14. Indemnification. PORT and the City and County of San Francisco, their officers, agents, and employees, shall, except as hereinafter provided, be free from liabilities and claims for damages, and suits for or by reason of any injury or injuries to any person or persons, or property brought upon or affixed to the premises, of any kind whatsoever, from any cause or causes whatsoever except for intentionally harmful or negligent acts committed solely by PORT, or the City and County of San Francisco, or their officers, agents, or employees while in, upon, or adjacent to, or in any way connected with the leased premises, or in any occupancy of said leased premises by TENANT, and TENANT hereby covenants and agrees to save harmless the PORT and the City and County of San Francisco from all such liabilities, claims for damages, suits, and litigation expenses.

15. Waiver of Claims. TENANT, as a material part of the consideration to be rendered to PORT, hereby waives all claims against PORT, except for intentionally harmful or negligent acts committed solely by PORT, its officers,

agents, or employees, and agrees to hold PORT harmless from any claims for damages to goods, wares, goodwill, merchandise, equipment and persons in, upon, or about said premises, except for intentionally harmful or negligent acts committed solely by PORT, its officers, agents, or employees, arising at any time from any cause.

16. Liens. TENANT shall keep the demised premises and the improvements thereof free from any liens arising out of any work performed, materials furnished, or obligations incurred by TENANT.

17. Fire Insurance.

(a) TENANT shall maintain fire and extended coverage insurance on the leased premises. Each policy shall name the PORT and the City and County of San Francisco as additional insureds. Each insurance company insuring the premises shall be acceptable to PORT. Each policy shall cover the improvements on the leased premises, except the substructure, in an amount of at least ninety (90%) percent of the replacement value thereof. If TENANT cannot obtain insurance covering ninety (90%) percent replacement value at a reasonable cost, then TENANT shall so notify PORT and shall be entitled to carry such lesser insurance as is prudent under the circumstances. TENANT shall furnish PORT with a certificate evidencing such insurance and stating that such insurance cannot be cancelled or a change made in coverage without the insurer first furnishing fifteen (15) days advance written notice to PORT.

TENANT agrees to notify PORT promptly of all changes in the terms of each policy and agrees to provide

PORT with copies thereof. Any funds received by TENANT from any damage which is covered by such insurance policy shall be immediately deposited by TENANT in a trust account in the names of the TENANT and the PORT for repair or replacement of the improvements on the leased premises. The funds in said account shall be used solely for repairs and replacements on the premises. TENANT agrees to further make such repairs and replacements to the full extent of the funds recovered under the policy or policies. Plans and specifications for such repairs and shall be submitted to and approved by the Chief Engineer of PORT which approval shall not be unreasonably withheld. If TENANT declines to repair the damage or replace the improvements to the full extent of the proceeds, the portion of the proceeds representing payment for damage for which title has vested in PORT shall be conveyed to PORT free of all claims. If TENANT fails to repair as provided herein, PORT may elect to make such repairs and replacements itself from such funds, but PORT shall not be required to use the funds for such repair or replacement. TENANT may, if it so elects, repair and replace in an amount greater than the funds derived from the policy, but in that event it shall have no claim against PORT for any excess funds spent. Title to all improvements, including trade fixtures, other than trade fixtures removable without injury to the premises, shall immediately vest in PORT on repair or replacement.

(b) TENANT shall cause to be maintained throughout the term of this lease a standard policy of

insurance against the loss of income or revenue to PORT as a result of the loss of use of the leased premises caused by the perils insured against in the policy or policies for fire and extended coverage on the improved premises. The income loss to PORT shall be, for each month, one-twelfth (1/12th) of the annual average rental paid by TENANT in the preceding twelve calendar months and said payment shall continue to PORT as rent due hereunder for the period from the date of the damage to the date business is recommenced on the premises.

(c) If (i) more than fifty (50) percent of the premises are destroyed or are so damaged by fire or other casualty insurable under full standard extended risk insurance as to become wholly untenable, or (ii) the premises shall be partially or totally destroyed by a cause or casualty other than those covered by fire and extended coverage risk insurance, then, in either event, PORT may, if it so elects, rebuild or put the premises in good condition and fit for occupancy within a reasonable time after such destruction or damage, or it may give notice terminating this lease as of a date not later than thirty (30) days after any such damage or destruction. In the event of such termination the fire insurance proceeds required per paragraph 17(a) shall be distributed between PORT and TENANT as their respective interest may appear. If PORT elects to repair or rebuild, it shall within thirty (30) days after such damage or destruction, give TENANT notice of its intention and then shall proceed with reasonable speed to make the repairs or to rebuild. Unless PORT elects to terminate this lease, this lease shall remain in full force and effect and the parties waive the provisions of any law to the contrary.

18. Taxes. TENANT agrees to pay to the proper authority any and all taxes, assessments and similar charges on the leased premises in effect at the time this lease is entered into; or which become effective thereafter, including all taxes levied or assessed upon the possession, use, or occupancy, as distinguished from the ownership of the premises and property.

19. Compliance with Law. The premises are not to be used in such manner nor shall business be conducted thereon which shall in any way conflict with any valid law, ordinance, rule, or regulation applicable to the premises, affecting the occupancy or use of the leased premises. TENANT's substantial failure to abide by any law, ordinance, rule, or regulation imposed on the premises will be deemed a violation of a condition of this lease.

20. Entry. The right is hereby reserved to PORT, its officers, agents, and employees to enter upon the leased premises at any reasonable time for the purpose of reasonable inspection and inventory, and when otherwise deemed reasonably necessary for the protection of its interests. TENANT waives all claims against the PORT, or any officer, agent or employee thereof for damages caused in the PORT's reasonable exercise of its right hereunder. There shall be no rebate of rent or any claim against the PORT for any loss of occupation or quiet enjoyment of the premises occasioned by such inspection and inventory.

21. Condemnation.

(a) If title to the entire premises is taken for any public or quasi-public use under any statute, or by

right of eminent domain, or by private purchase in lieu of eminent domain, or if title to so much of the premises is taken that a reasonable amount of reconstruction of the premises will not result in the premises being a practical improvement and reasonably suitable for TENANT's continued occupancy for the uses and purposes for which the premises are leased, then, in either event, this lease shall terminate on the date that possession of the premises, or part of the premises is taken.

(b) If any part of the premises shall be so taken and the remaining part of the premises (after reconstruction of the then existing building in which the premises are located) is reasonably suitable for TENANT's continued occupancy for the purposes and uses for which the premises are leased, this lease shall, as to the part so taken, terminate as of the date that possession of such part is taken, and the minimum rent shall be reduced in the same proportion that the floor area of the portion of the premises so taken (less any additions to premises by reconstruction) bears to the original floor area of the premises. PORT shall, at its own cost and expense, make all necessary repairs or alterations to the building in which the premises are located so as to constitute the portion of the building not taken a complete architectural unit and the remaining premises a complete operating unit. There shall be no abatement of rent during such restoration except to the extent as otherwise provided herein.

(c) All compensation awarded or paid upon a total or partial taking of the fee title shall belong to the

PORT, whether such compensation be awarded or paid as compensation for diminution in value of the leasehold or of the fee; provided, however, that PORT shall not be entitled to any award made to TENANT for loss of business or unamortized improvements and depreciation to and costs of removal of stock and fixtures.

(d) TENANT shall have the right to claim against the condemnor any other value attributable to the demised premises, including but not limited to TENANT's trade fixtures, any removable structures and improvements made by TENANT to or upon the leased premises if title is in TENANT, and the value of TENANT's leasehold interest, over and above the amount paid to PORT.

22. Maintenance by Tenant. Title to the real property, substructure, and all buildings and improvements located thereon, are in PORT. The term "improvements" shall include all trade fixtures where title has vested in PORT, but shall exclude trade fixtures where title has not vested in PORT and where removal may be had without structural injury to the premises. Despite the fact that title is in PORT, PORT shall have no obligation to maintain either the substructure or the leased premises or any part thereof including utility service within the leased premises. If, however, the substructure is damaged by fire, acts of war, or acts of God, or any other cause other than wear and tear or deterioration, TENANT will not be required to replace or repair the substructure. If the damage to the substructure for which TENANT has no responsibility for repair hereunder substantially affects TENANT's use, and PORT does not elect to repair, this lease may be cancelled at the option of

either party. If, however, PORT does elect to repair, the lease will be continued but rent will be abated to the extent, and during the period, TENANT's use is affected. In the event of damage to the substructure of the improvements by ordinary wear and tear or deterioration, or, if improvements do not meet the standard of maintenance required by PORT for such uses as TENANT is making of the leased premises, then, in that event, TENANT shall promptly undertake such maintenance or repair and complete the same with due diligence. PORT will make periodic inspections of the premises and will advise TENANT when maintenance or repair of either the substructure or the improvements is required. TENANT shall thereupon promptly undertake such maintenance or repair and complete the same with due diligence. If TENANT fails to do so after reasonable notice in writing from PORT, PORT in addition to the remedies it has hereunder, may make such maintenance or repairs and TENANT shall reimburse PORT therefor. Nothing contained herein, however, shall require either TENANT or PORT to repair or replace the improvements as a result of damages caused by acts of war, earthquake, tidal wave, or other acts of God, except that this provision shall not affect the obligations of TENANT to make repair to improvements for damages required to be covered by insurance by TENANT under paragraph 17 hereof. In the event of damages in this category, TENANT's obligations shall be as set forth in paragraph 17.

In the case of damage by third persons, the party receiving such reimbursement shall devote such reimbursement to the repairs. If reimbursement for damage by third persons

is made by TENANT, TENANT shall deposit the proceeds and use the funds in the same manner as required in paragraph 17 hereof. PORT does not warrant that either the substructure or the improvements will last during the term of this lease and TENANT takes this lease with knowledge that it must throughout the entire term of this lease repair, replace, maintain, and rebuild said substructure.

On termination of this lease, the premises, including the substructure, must be usable and in substantially as good condition as when the premises were first tendered to TENANT hereunder after adjustment is made for normal deterioration over the term. If TENANT fails to leave the premises or substructure in such condition, PORT may make such repairs or replacements and TENANT shall pay the cost therefor. Nothing herein contained shall relieve TENANT of its obligation to submit plans to the Chief Engineer of PORT and obtain approval therefore or to obtain such other permits from governmental bodies as may be required.

23. Nondiscrimination Provisions. Nondiscriminational provisions attached hereto are made a part hereof. Where the term "contractor" is used therein it shall be deemed to mean "tenant."

24. Waiver of Breach. The waiver by PORT of any breach of any term, covenant or condition herein contained shall not be deemed to be a waiver of such term, covenant or condition with respect to any subsequent breach of the same or any other term, covenant or condition herein contained. The subsequent acceptance of rent hereunder by PORT shall not be deemed to be a waiver of any term, covenant or

condition of this lease, other than the failure of TENANT to pay the particular rental so accepted, regardless of PORT's knowledge of such preceding breach at the time of acceptance of such rent. No act or omission by either the PORT or TENANT shall constitute a modification of this lease, it being understood by all parties that this lease may be changed or otherwise modified only by written agreement of all parties.

25. Successors. The covenants and conditions herein contained shall, subject to the provisions as to assignment, apply to and bind the heirs, successors, executors, administrators and assigns of all of the parties hereto; and all of the parties hereto shall be jointly and severally liable hereunder.

26. Modification of Lease. Whenever it appears to be in the public interest, the parties hereto, by mutual agreement in writing, may alter or modify the terms of this lease, or may terminate the same with such adjustments and for such considerations as may be fair and equitable in the circumstances.

27. Holding Over. Any holding over after the expiration of the term of this lease shall be deemed a month-to-month tenancy and upon each and every one of the terms, conditions and covenants of the within lease. In the event of a month-to-month tenancy, PORT may cancel the same upon thirty (30) days' notice left at the leased premises, and TENANT shall have the privilege of cancelling the same upon thirty (30) days' notice to PORT, all notices to be in writing.

28. Quit Claim. TENANT will, upon expiration or earlier termination of this lease, peaceably and quietly leave, surrender and yield up to PORT, all and singular, the leased premises, and, if requested, execute and deliver to PORT a good and sufficient quit claim deed to the rights arising hereunder. Should TENANT fail or refuse to deliver to PORT a quit claim deed, as aforesaid, a written notice by PORT reciting the failure or refusal of TENANT to execute and deliver said quit claim deed as herein provided, shall from the date of recordation of said notice be conclusive evidence against TENANT and all persons claiming under TENANT, of the termination of this lease.

29. Mineral Reservation. The State of California, pursuant to Section 2 of Chapter 1333 of the Statutes of 1968, as amended, has reserved all subsurface mineral deposits, including oil and gas deposits, on or underlying the leased premises. In accordance with the provision of that Statute, the PORT shall and hereby does grant to the State of California the right to explore and drill for and extract said subsurface minerals, including oil and gas deposits, from an area located by the California Grid System, Zone 3, beginning at a point where x equals 1,452,333 and y equals 481,666 which area was not improved on January 1, 1975.

30. Notices. All notices to be given pursuant to this lease shall be addressed, if to PORT to:

Commercial Property Manager
San Francisco Port Commission
Ferry Building
San Francisco, California 94111

and if to TENANT to:

Mr. Joseph Svedise
dba United Shellfish Company
Pier 47, Foot of Jones Street
San Francisco, California 94133

or as may from time to time otherwise be directed in writing by the parties. Notice shall be deemed to have been duly given if and when enclosed in a properly sealed envelope, or wrapped, addressed as aforesaid and deposited, postage prepaid, in a post office or branch post office regularly maintained by the United States Postal Service.

31. Time is of Essence. Time is of the essence of this lease.

32. Captions. The captions in this lease are for convenience only and are not a part of this lease and do not in any way limit or amplify the terms and provisions of this lease.

IN WITNESS WHEREOF, the PORT and the TENANT have executed this lease on this 11th day of February, 1976, in the City and County of San Francisco.

CITY AND COUNTY OF SAN FRANCISCO
a municipal corporation, operating
by and through the SAN FRANCISCO
PORT COMMISSION,

By

Thomas Houls
PORT

JOSEPH SVEDISE, doing business as
UNITED SHELLFISH COMPANY,

By

Joseph Svedise
TENANT

AMENDING THE SAN FRANCISCO ADMINISTRATIVE CODE BY AMENDING SECTIONS 12B.1, 12B.2 AND 12B.4 HEREOF, DEFINING LEASES, FRANCHISES, CONCESSIONS AND SUBORDINATE AGREEMENTS THEREUNDER AS CONTRACTS, AND PROHIBITING EMPLOYMENT DISCRIMINATION BECAUSE OF AGE.

Be it ordained by the People of the City and County of San Francisco:

Section 1. The San Francisco Administrative Code is hereby amended by amending Sections 12B.1, 12B.2 and 12B.4 thereof, to read as follows:

SEC. 12B.1

All contracting agencies of the City and County of San Francisco, or any department thereof, acting for or on behalf of the City and County, shall include in all contracts, franchises, leases, concessions or other agreements involving real or personal property, hereafter negotiated, let, awarded, granted, renegotiated, extended or renewed, in any manner or as to any portion thereof a provision obligating the contractor, franchisee, lessee, concessionaire, or other party to said agreement not to discriminate on the ground or because of race, color, creed, national origin, ancestry, age, sex or sexual orientation, against any employee of, or applicant for employment with, such contractor, franchisee, lessee, or concessionaire, and shall require such contractor, franchisee, lessee or concessionaire to include a similar provision in all subcontracts, subleases or other subordinate agreements let, awarded, negotiated or entered into thereunder.

(a) DEFINITIONS. As used in this chapter the term:

"Age" refers to and shall include any employee or applicant for employment who has attained the age of forty (40) years and has not attained the age of sixty-five (65) years. For the purposes of this section, discrimination because of age shall mean dismissal from employment of, or refusal to employ or rehire any person because of his age, if such person has attained the age of forty (40) years and has not attained the age of sixty-five (65) years, if the person is physically able and mentally competent to perform the services required. Age limitations of apprenticeship programs in which the State or its political subdivisions participate shall not be considered discriminatory within the meaning of this section.

"Contract" shall mean and include an agreement to provide labor, materials, supplies or services in the performance of a contract, franchise, concession or lease granted, let or awarded for and on behalf of the City and County of San Francisco.

"Contractor" means any person or persons, firm, partnership, corporation, or combination thereof, who subcontracts or enters into a contract with department heads and officers empowered by law to enter into contracts on behalf of the City and County for public works or improvements to be performed, or for a franchise, concession or lease of property, or for goods, services or supplies to be purchased, at the expense of the City and County or to be paid out of moneys deposited in the treasury or out of trust moneys under the control or collected by the City and County.

"Subcontractor" means any person or persons, firm, partnership, corporation or any combination thereof, who enters into a contract or agreement with the contractor to perform a substantial specified portion of the Contract for public works, improvements, supplies, goods or services, or for a lease, franchise or concession, let, granted or awarded for or on behalf of the City and County in accordance with the plans and specifications of such contract. Such term shall include any contractor who enters into a contract with any subcontractor for the performance of 10 per cent or more of the subcontract.

"Subcontract" shall mean and include an agreement or contract under or subordinate to a prime contract, franchise, lease or concession granted, let or awarded for or on behalf of the City and County of San Francisco.

"Concession" includes a grant of land or other property by or on behalf of the City and County of San Francisco to a person for the purpose or use specified in said grant.

"Concessionaire" shall mean and include a person who is the grantee or beneficiary of a concession as herein defined.

"Franchise" shall mean and include a right or privilege conferred by grant from the City and County of San Francisco, or any contractor, upon a person, firm, partnership, corporation, or combination thereof, to conduct such business or engage in such activity as is specified in said grant.

"Franchisee" shall mean and include a person who is the grantee or beneficiary of a franchise as herein defined.

"Lease" shall mean and include a contract by which the City and County of San Francisco, or any contracting agency thereof, grants to a person the temporary possession and use of property, for reward, and the latter agrees to return the same to the former at a future time.

"Lessee" shall mean and include a person or tenant taking possession of property under a lease as herein provided, and further includes a bailee under a bailment agreement providing a rental for personal property.

"Sublease" shall mean and include a lease by which a lessee or tenant grants or lets to another person part or all of the leased property for a shorter term and under which said lessee or tenant retains some right or interest under the original lease.

"Sex" shall mean the character of being male or female.

"Sexual orientation" shall mean the choice of human adult sexual partner according to gender.

"Supplier" means any person or persons, firm, partnership, corporation, or any combination thereof, who submits a bid or enters into a contract with the awarding agency of the City and County, or who submits a bid or enters into a contract with any contractor, subcontractor, lessee, sublessee, franchisee or concessionaire engaged in the performance of a contract let, awarded or granted by or on behalf of the city and county, for the supplying of goods, materials, services, equipment or furnishings.

SEC. 12B.2. NONDISCRIMINATION PROVISIONS OF CONTRACT.

Every contract or subcontract for or on behalf of the City and County of San Francisco for public works or for the purchase of goods or services, as provided in Sec. 12B.1 hereof, shall contain the provisions following, which shall be known as the nondiscrimination provisions of such contract.

In the performance of this contract, the contractor, subcontractor or supplier agrees as follows:

(a) Wherever the work is performed or supplies are manufactured in the United States, the contractor, subcontractor or supplier will not discriminate against any employee or applicant for employment because of race, color, religion, ancestry, national origin, age, sex, or sexual orientation. The contractor, subcontractor or supplier will take affirmative action to insure that applicants are employed, and that employees are treated equally during employment, without regard to their race, color, religion, ancestry, national origin, age, sex, or sexual orientation. Such action shall include, but not be limited to, the following: employment, upgrading, demotion or transfer; recruitment or recruitment advertising; layoff or termination; rates of pay or other forms of compensation; and selection for training, including apprenticeship. Nothing in this ordinance shall require or prohibit the establishment of new classifications of employees in any given craft. The provisions of this section with respect to age shall not apply to (1) termination of employment because of the terms or conditions of any bona fide retirement or pension plan, (2) operation of the terms or conditions of any bona fide retirement or pension plan which has the effect of a minimum service requirement, (3) operation of the terms or conditions of any bona fide group or insurance plan. The contractor, subcontractor or supplier agrees to post in conspicuous places, available to employees and applicants or employees and applicants for employment, notices in such form and content as shall be furnished or approved by the awarding authority setting forth the provisions of this section.

(b) Except as in this section provided, or in cases where the law compels or provides for such action, any provisions in any contract agreement or undertaking entered into on or after the effective date of this chapter which prevent or tend to prevent the employment of any person solely by reason of his age, who has attained the age of forty (40) years and has not attained the age of sixty-five (65) years shall be null and void.

(c) The contractor, subcontractor or supplier will, in all solicitations or advertisements for employees placed by or on his behalf, state that qualified applicants will receive consideration for employment without regard to race, color, creed, color, ancestry, national origin, age, sex, or sexual orientation. Any solicitations or advertisements that satisfy similar requirements under Federal law, subject to the approval of the awarding authority, will also satisfy this requirement.

(d) The contractor, subcontractor or supplier will send to each labor union or representative of workers with which he has a collective bargaining agreement or other contract or understanding, a notice in such form and content as shall be furnished or approved by the awarding authority, advising the said labor union or workers' representative of the contractor's, subcontractor's or supplier's commitments under this section, and shall post copies of the notice in conspicuous places available to employees and applicants for employment.

(e) The contractor, subcontractor or supplier with permit access to his records of employment, employment advertisements, application forms, and other pertinent data and records by the awarding authority, the Fair Employment Practices Commission, or the San Francisco Human Rights Commission, for the purposes of investigation to ascertain compliance with the nondiscrimination provisions of this contract, and on request provide evidence that he has or will comply with the nondiscrimination provisions of this contract.

(f) That contractor, subcontractor or supplier shall be deemed to have breached the nondiscrimination provision of this contract upon:

(1) A finding by the Director of the San Francisco Human Rights Commission, or such other official who may be designated by the Human Rights Commission, that contractor, subcontractor or supplier has willfully violated such nondiscrimination provisions; or

(2) A finding by the Fair Employment Practices Commission of the State of California that contractor, subcontractor or supplier has violated any provision of the Fair Employment Practices Act of California or the nondiscrimination provisions of this contract; provided that the Fair Employment Practices Commission has issued a final order pursuant to Section 1429 of the Labor Code, or has obtained a final injunction pursuant to Section 1429 of the Labor Code; provided further, that for the purposes of this provision, an order or injunction shall not be considered final during the period within which (1) appeal may be taken, or (2) the same has been stayed by order of court, or (3) further proceedings for vacation, reversal or modification are in progress before a competent administrative or judicial tribunal.

(3) Upon such finding by the Director of the Human Rights Commission, or other official design-

nated by the Human Rights Commission, or the Fair Employment Practices Commission, the awarding authority shall notify contractor, subcontractor or supplier that unless he demonstrates to the satisfaction of the Director of the San Francisco Human Rights Commission, or other official designated by the Human Rights Commission, within such reasonable period as the Human Rights Commission shall determine, that the violation has been corrected, action will be taken as set forth in subparagraphs (g) and (h) hereof.

(4) The Human Rights Commission shall, within ten (10) days of the date of issuance of any finding by the Director of the Human Rights Commission or other official designated by the Commission in the enforcement of this chapter, mail to any person or persons affected by said finding, a copy of said finding, together with written notice of his right to appeal. Notice of appeal must be filed in writing with the Chairman of the Commission within 20 days of the date of mailing said copy and notice.

(5) For purposes of appeal proceedings under this section, a quorum shall consist of eight members of the Commission. The vote of the majority of the full Commission shall be necessary to affirm, reverse or modify such decisions, order or other action rendered hereunder. Should a member of the Human Rights Commission be designated under Sec. 12B.2(f)(1) of this contract, that Commissioner may not participate in an appeal under this section except as a witness.

(6) The presiding officer of the Commission shall have the power to administer oaths to witnesses in appeals before the Commission under this section. In the event that any person shall fail or refuse to appear as a witness in any such proceeding after being requested to do so, and if it shall appear to the Commission that his testimony, or books, records, documents or other things under his control are material and relevant as evidence in the matter under consideration by the Commission in the proceeding, the presiding officer of the Commission may subpoena such person, requiring his presence at the proceeding, and requiring him to bring such books, records, documents or other things under his control.

(7) All appeals to the Human Rights Commission shall be open to the public. Records and minutes shall be kept of such proceedings and shall be open to public inspection. Upon reaching a decision in any appeal, the Commission shall give written notice thereof to the Director of the Human Rights Commission, or other official designated by the Human Rights Commission, and to the appellant or appellants. The decision of the Commission shall be final unless within 15 days of the filing and service of written notice thereof appropriate legal proceedings are filed in a court of competent jurisdiction by any party to this contract.

(8) If any contractor, subcontractor or supplier under contract to the City and County of San Francisco shall fail to appear at an appeal proceeding of the Commission after having been given written notice to appear, such failure to appear shall be grounds for cancellation of the contract or subcontract and such contractor, subcontractor or supplier shall be deemed to have forfeited all rights, benefits and privileges thereunder.

(9) The Human Rights Commission of San Francisco shall promulgate rules and regulations for the implementation of the nondiscrimination provisions of this contract, and such rules and regulations, so far as practicable, be similar to those adopted in applicable Federal executive orders.

(10) There may be deducted from the amount payable to the contractor, subcontractor or supplier by the City and County of San Francisco under this contract a penalty of Fifty Dollars (\$50) for each person for each calendar day during which such person was discriminated against in violation of the provisions of this contract. In addition to any other penalties herein provided for the violation of the nondiscrimination provisions of this contract or for the failure of any contractor, subcontractor or supplier to abide by the rules and regulations herein contained, this contract may be forthwith canceled, terminated or suspended, in whole or in part, by the contracting agency upon the basis of a finding as set forth in Sec. 12B.2(f) that the contractor, subcontractor or supplier has discriminated contrary to the provisions of this contract, and all moneys due to or become due hereunder may be forfeited to, and retained by, the City and County of San Francisco.

(11) A breach of the nondiscrimination provisions in the performance of this contract shall be deemed by the City and County of San Francisco to be a material breach of contract and basis for termination by the officer, board or awarding authority responsible for the awarding or letting of such contract that the contractor, subcontractor or supplier is an irresponsible bidder as to all future contracts for which such contractor, subcontractor or supplier may submit bids. Such person, firm or corporation shall not for a period of two (2) years thereafter, or until he shall establish and carry out a program in conformity with the nondiscrimination provisions of this contract, be allowed to act as a contractor, subcontractor or supplier under any contract for public works, goods or services for or on behalf of the City and County of San Francisco.

(12) Nothing contained in this contract shall be construed in any manner so as to prevent the City and County of San Francisco from pursuing any other remedies that may be available at law.

(13) Nothing contained in this contract shall be construed in any manner so as to require or permit the hiring of aliens on public works as prohibited by law.

(14) The contractor, subcontractor or supplier will meet the following standards for affirmative compliance:

(1) If the contractor, subcontractor or supplier has been held to be an irresponsible bidder under Sec. 12B.2(h) hereof, he shall furnish evidence that he has established and is carrying out a program in conformity with the nondiscrimination provisions of this contract.

(2) The contractor, subcontractor or supplier may be required to file with the Human Rights Commission a basic compliance report, which may be a copy of the federal EEO-1, or a more detailed report as determined by the Commission. Willful false statements made in such reports shall be punishable as provided by law. No contractor, subcontractor or supplier shall be held in noncompliance for not filing such a report with Human Rights Commission unless he has been specifically required to do so in writing by the Human Rights Commission.

(3) Personally, or through his representatives, the contractor, subcontractor or supplier shall, through negotiations with the unions with whom he has collective bargaining or other agreements requiring him to obtain or clear his employees through the union, or when he otherwise uses a union as an employment resource, attempt to develop an agreement which will:

(a) Define and outline responsibilities for nondiscrimination in hiring, referral, upgrading and training.

(b) Otherwise implement an affirmative antidiscrimination program in terms of the unions' specific areas of skill and geography, such as an apprenticeship program, to the end that minority workers will be available and given an equal opportunity for employment.

(4) The contractor, subcontractor, supplier or trade association shall notify the contracting agency of opposition to the nondiscrimination provisions of this contract by individuals, firms or organizations during the term of this contract.

SEC. 12B.4. AFFIRMATIVE ACTION GUIDELINES.

In order to be eligible to bid or to have a bid considered by the awarding agency, the contractor in all public works contracts shall submit an affirmative action program which shall meet the requirements of the Human Rights Commission.

The Human Rights Commission may also require contractors, subcontractors and suppliers to take part in a prebid or preaward conference in order to develop, improve or implement a qualifying affirmative action program.

(a) Affirmative action nondiscrimination programs developed pursuant to this section shall be effective for a period of twelve months next succeeding the date of approval by the Human Rights Commission. Contractors, subcontractors and suppliers who are members in good standing of a trade association which has negotiated an affirmative action nondiscrimination program with the Human Rights Commission may make this association program their commitment for the specific contract upon approval of the Human Rights Commission without the process of a separate prebid or preaward conference. Such an association agreement shall be effective for a period of twelve months next succeeding the date of approval by the Human Rights Commission. Trade associations shall provide the Human Rights Commission with a list of members in good standing in such association. The Human Rights Commission shall annually supply contracting agencies of the City and County with a list of contractors, subcontractors and suppliers who have developed approved affirmative action nondiscrimination programs.

(b) The awarding agency shall be responsible for notifying all prospective bidders of the requirements of this section and also, when requested by Human Rights Commission, for notifying the Human Rights Commission of each contract which is being proposed to be put to public bid.

(c) The proposed affirmative action program required to be submitted under Sec. 12B.4 hereof, and the prebid or preaward conference which may be required by Human Rights Commission, shall, without limitation as to the subject or nature of employment activity, be concerned with such employment practices as:

(1) Apprenticeship where approved programs are functioning, and other on-the-job training for nonapprenticeable occupations;

(2) Classroom preparation for the job when not apprenticeable;

(3) Preapprenticeship education and preparation;

(4) Upgrading training and opportunities;

(5) Encouraging the use of contractors, subcontractors and suppliers of all ethnic groups, provided, however, that any contract subject to this ordinance shall require the contractor, subcontractor or supplier to provide not less than the prevailing wage, working conditions, and practices generally observed in private industries in the City and County of San Francisco for such work; and

(6) The entry of qualified minority journeymen into the industry.

(d) Affirmative action nondiscrimination agreements resulting from the proposed affirmative action programs or the prebid or preaward conferences shall not be confidential and may be publicized by the Human Rights Commission at its discretion. In addition, the Human Rights Commission may report to the Board of Supervisors, either on request of the Board or on its own initiative, on the progress or the problems which attend the implementation of these agreements or any other aspect of enforcement of this ordinance.

(e) Any job training or education program using the funds, facilities, or staff of the City and County of San Francisco which, in the judgment of the Board of Supervisors or the Human Rights Commission can make a contribution to the implementation of this ordinance shall submit reports to the Human Rights Commission as requested and shall be required to cooperate with the contractors, subcontractors, suppliers and unions with Human Rights Commission for the effectuation of the affirmative action nondiscrimination programs developed under this ordinance.

Wharf J-7


United Shell Fish

Description

Commencing at the intersection of the southerly line of Jefferson Street with the westerly line of Jones Street; running thence westerly along the southerly line of Jefferson Street for a distance of 53.36 feet; thence at a right angle northerly for a distance of 421.80 feet; thence at a deflection angle of $79^{\circ}37'$ to the left for a distance of 67.64 feet; thence at a right angle northerly for a distance of 12.65 feet to the true point of beginning; thence at a right angle westerly for a distance of 21.98 feet; thence at a right angle northerly for a distance of 17.80 feet; thence at a right angle westerly for a distance of 1.50 feet; thence at a right angle northerly for a distance of 4.54 feet; thence at a right angle easterly for a distance of 9.68 feet; thence at a right angle southerly for a distance of 7.02 feet; thence at a right angle easterly for a distance of 13.80 feet; thence at a right angle southerly for a distance of 14.20 feet to the true point of beginning, and containing 376 square feet of area, more or less.

EXHIBIT A

Sheet 1 of 2
See Dwg. 8769-J-7-6

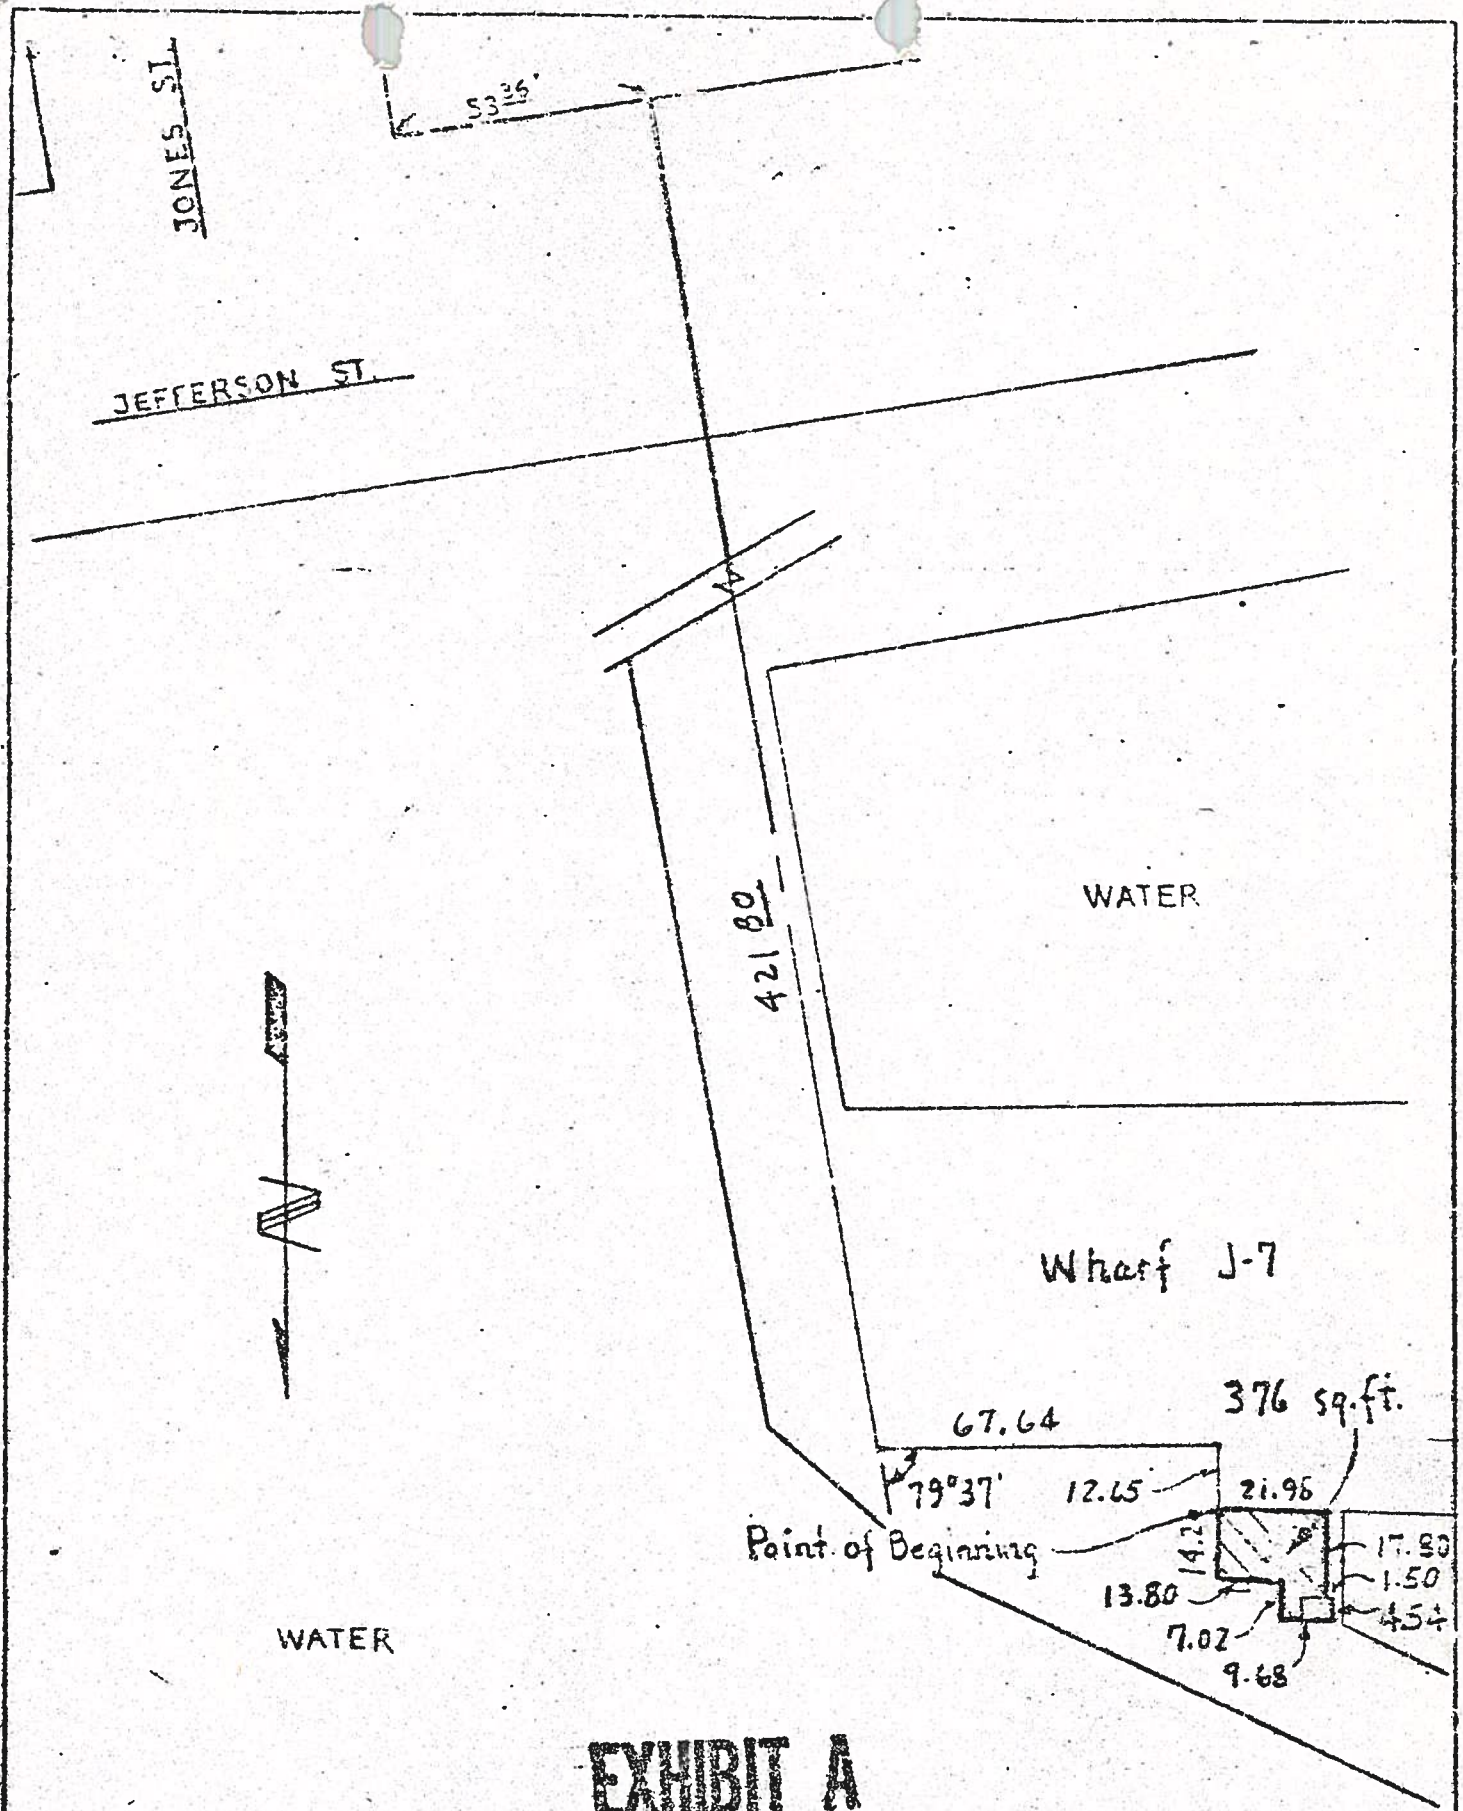

SAN FRANCISCO PORT COMMISSION PORT OF SAN FRANCISCO DEPARTMENT OF ENGINEERING				WHARF J-7 UNITED SHIP FIRM CO. DESIGNER		CONTRACT NO.	
IN CHARGE OF FSN		MADE BY KL		TRACED BY FSN		APPROVED	
CHECKED BY		DATE 10-24-75		SCALE 1"=40'		DRAWING NO. 8769-J7-6	
						SHEET NO. 2 OF 2	