

Terminal 1
The Harvey B. Milk Terminal
Exterior Signage Study

March 11, 2019

Harvey Milk, Option 1a Project Rendering

Terminal ① 4'-0"

Harvey Milk 4'-0"
Terminal 1 2'-0"




Harvey Milk, Option 1a Elevation

Terminal ① 4'-0"

Harvey Milk 4'-0"
Terminal 1 2'-0"



Elevation
Scale: 1/8" = 1'-0"

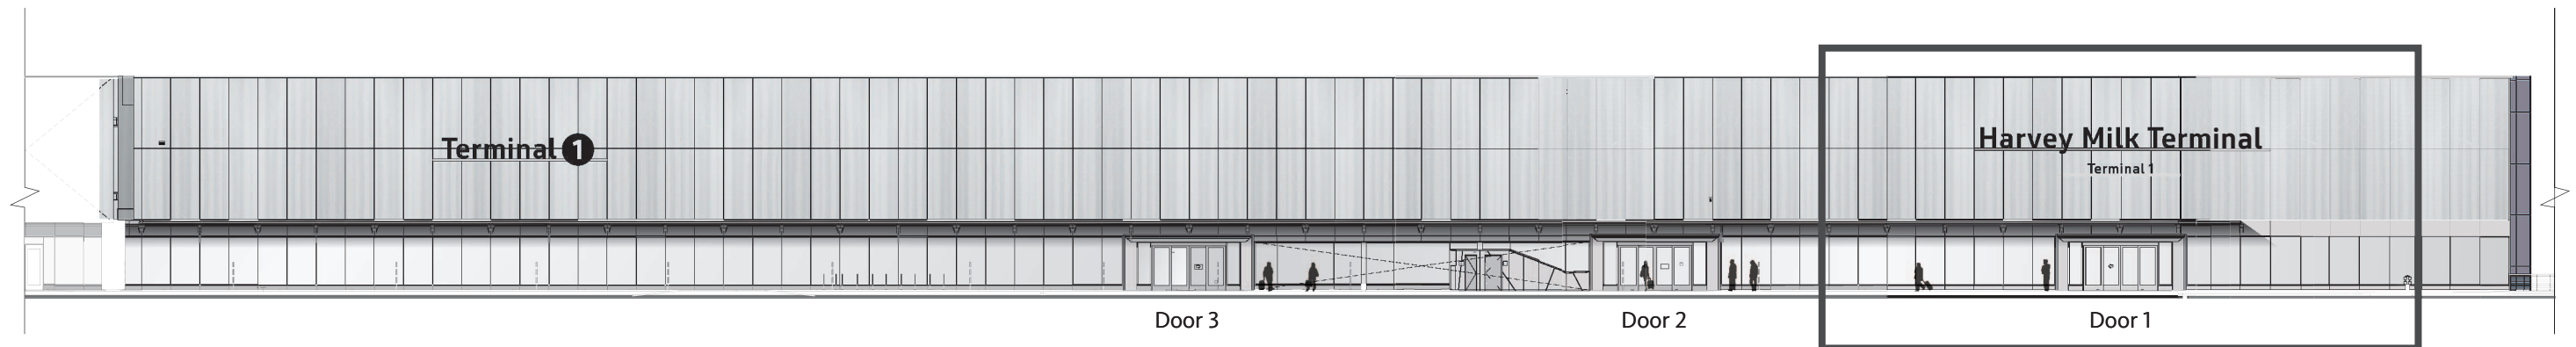

Elevation
Scale: 1/32" = 1'-0"

Harvey Milk, Option 1b Project Rendering

Terminal ① 4'-0" Harvey Milk Terminal 1 4'-0"
Terminal 1 3'-0"




Harvey Milk, Option 1b Elevation

Terminal ① 4'-0"

Harvey Milk Terminal 1 4'-0"
3'-0"



Elevation
Scale: 1/8" = 1'-0"

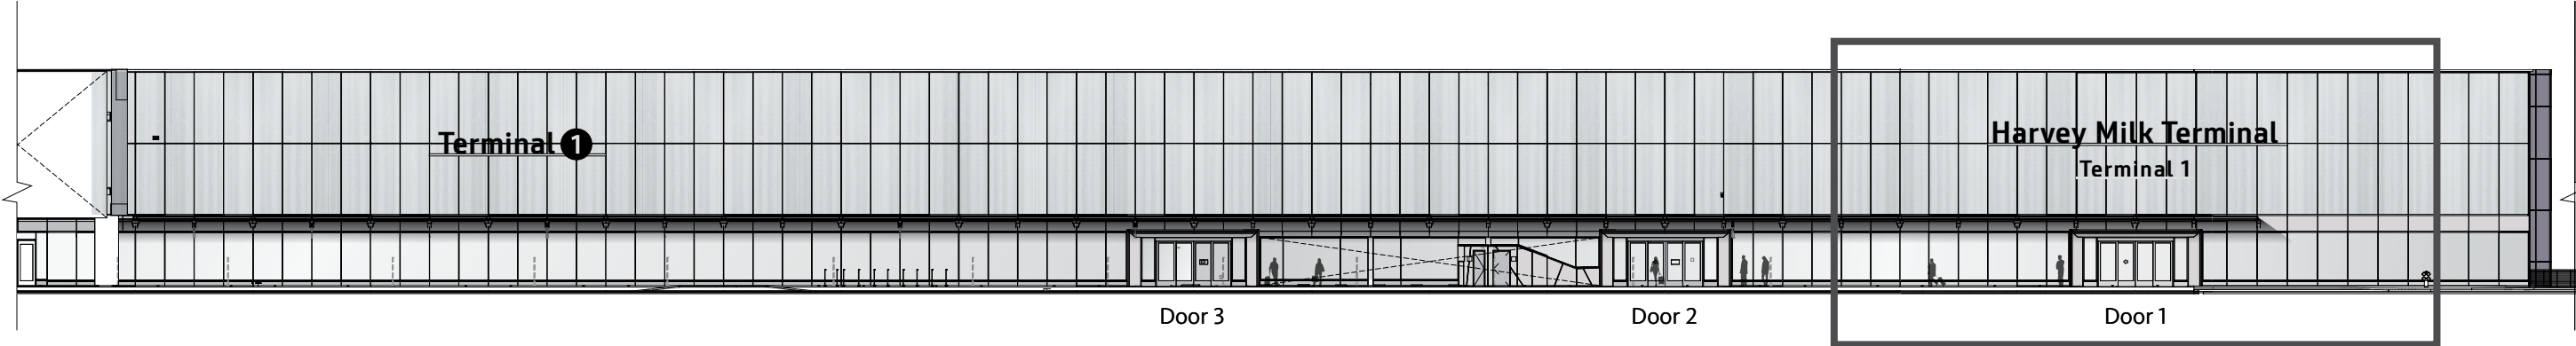

Elevation
Scale: 1/32" = 1'-0"

Harvey Milk, Option 2 Project Rendering

Terminal ① 4'-0"

Harvey Milk 4'-0"




Harvey Milk, Option 2 Elevation

Terminal ① 4'-0" Harvey Milk 4'-0"



Elevation
Scale: 1/8" = 1'-0"

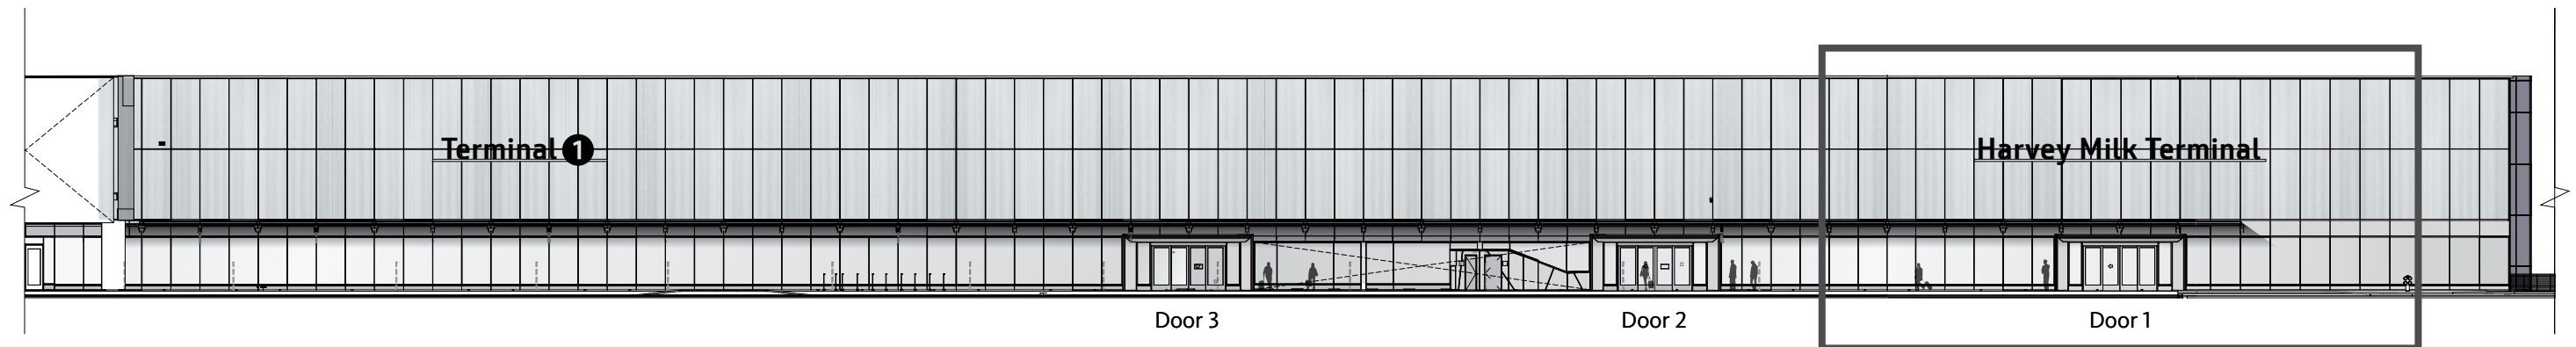

Elevation
Scale: 1/32" = 1'-0"