

Aug 10, 2012 12:37pm T:\SFSU-Recreation-Wellness\Figures\FIGURE 1.dwg
 kevin_arrow

XREFS: 15113BND.dwg \ SFARTOPO.DWG \ SFWELLETOPO.dwg \ Figures TB.dwg

**FEASIBILITY STUDY
EXISTING SITE PLAN**


August 2012

Construction of Tunnel Across Winston Drive
Recreation and Wellness Center
San Francisco State University

28068163

FIGURE 1



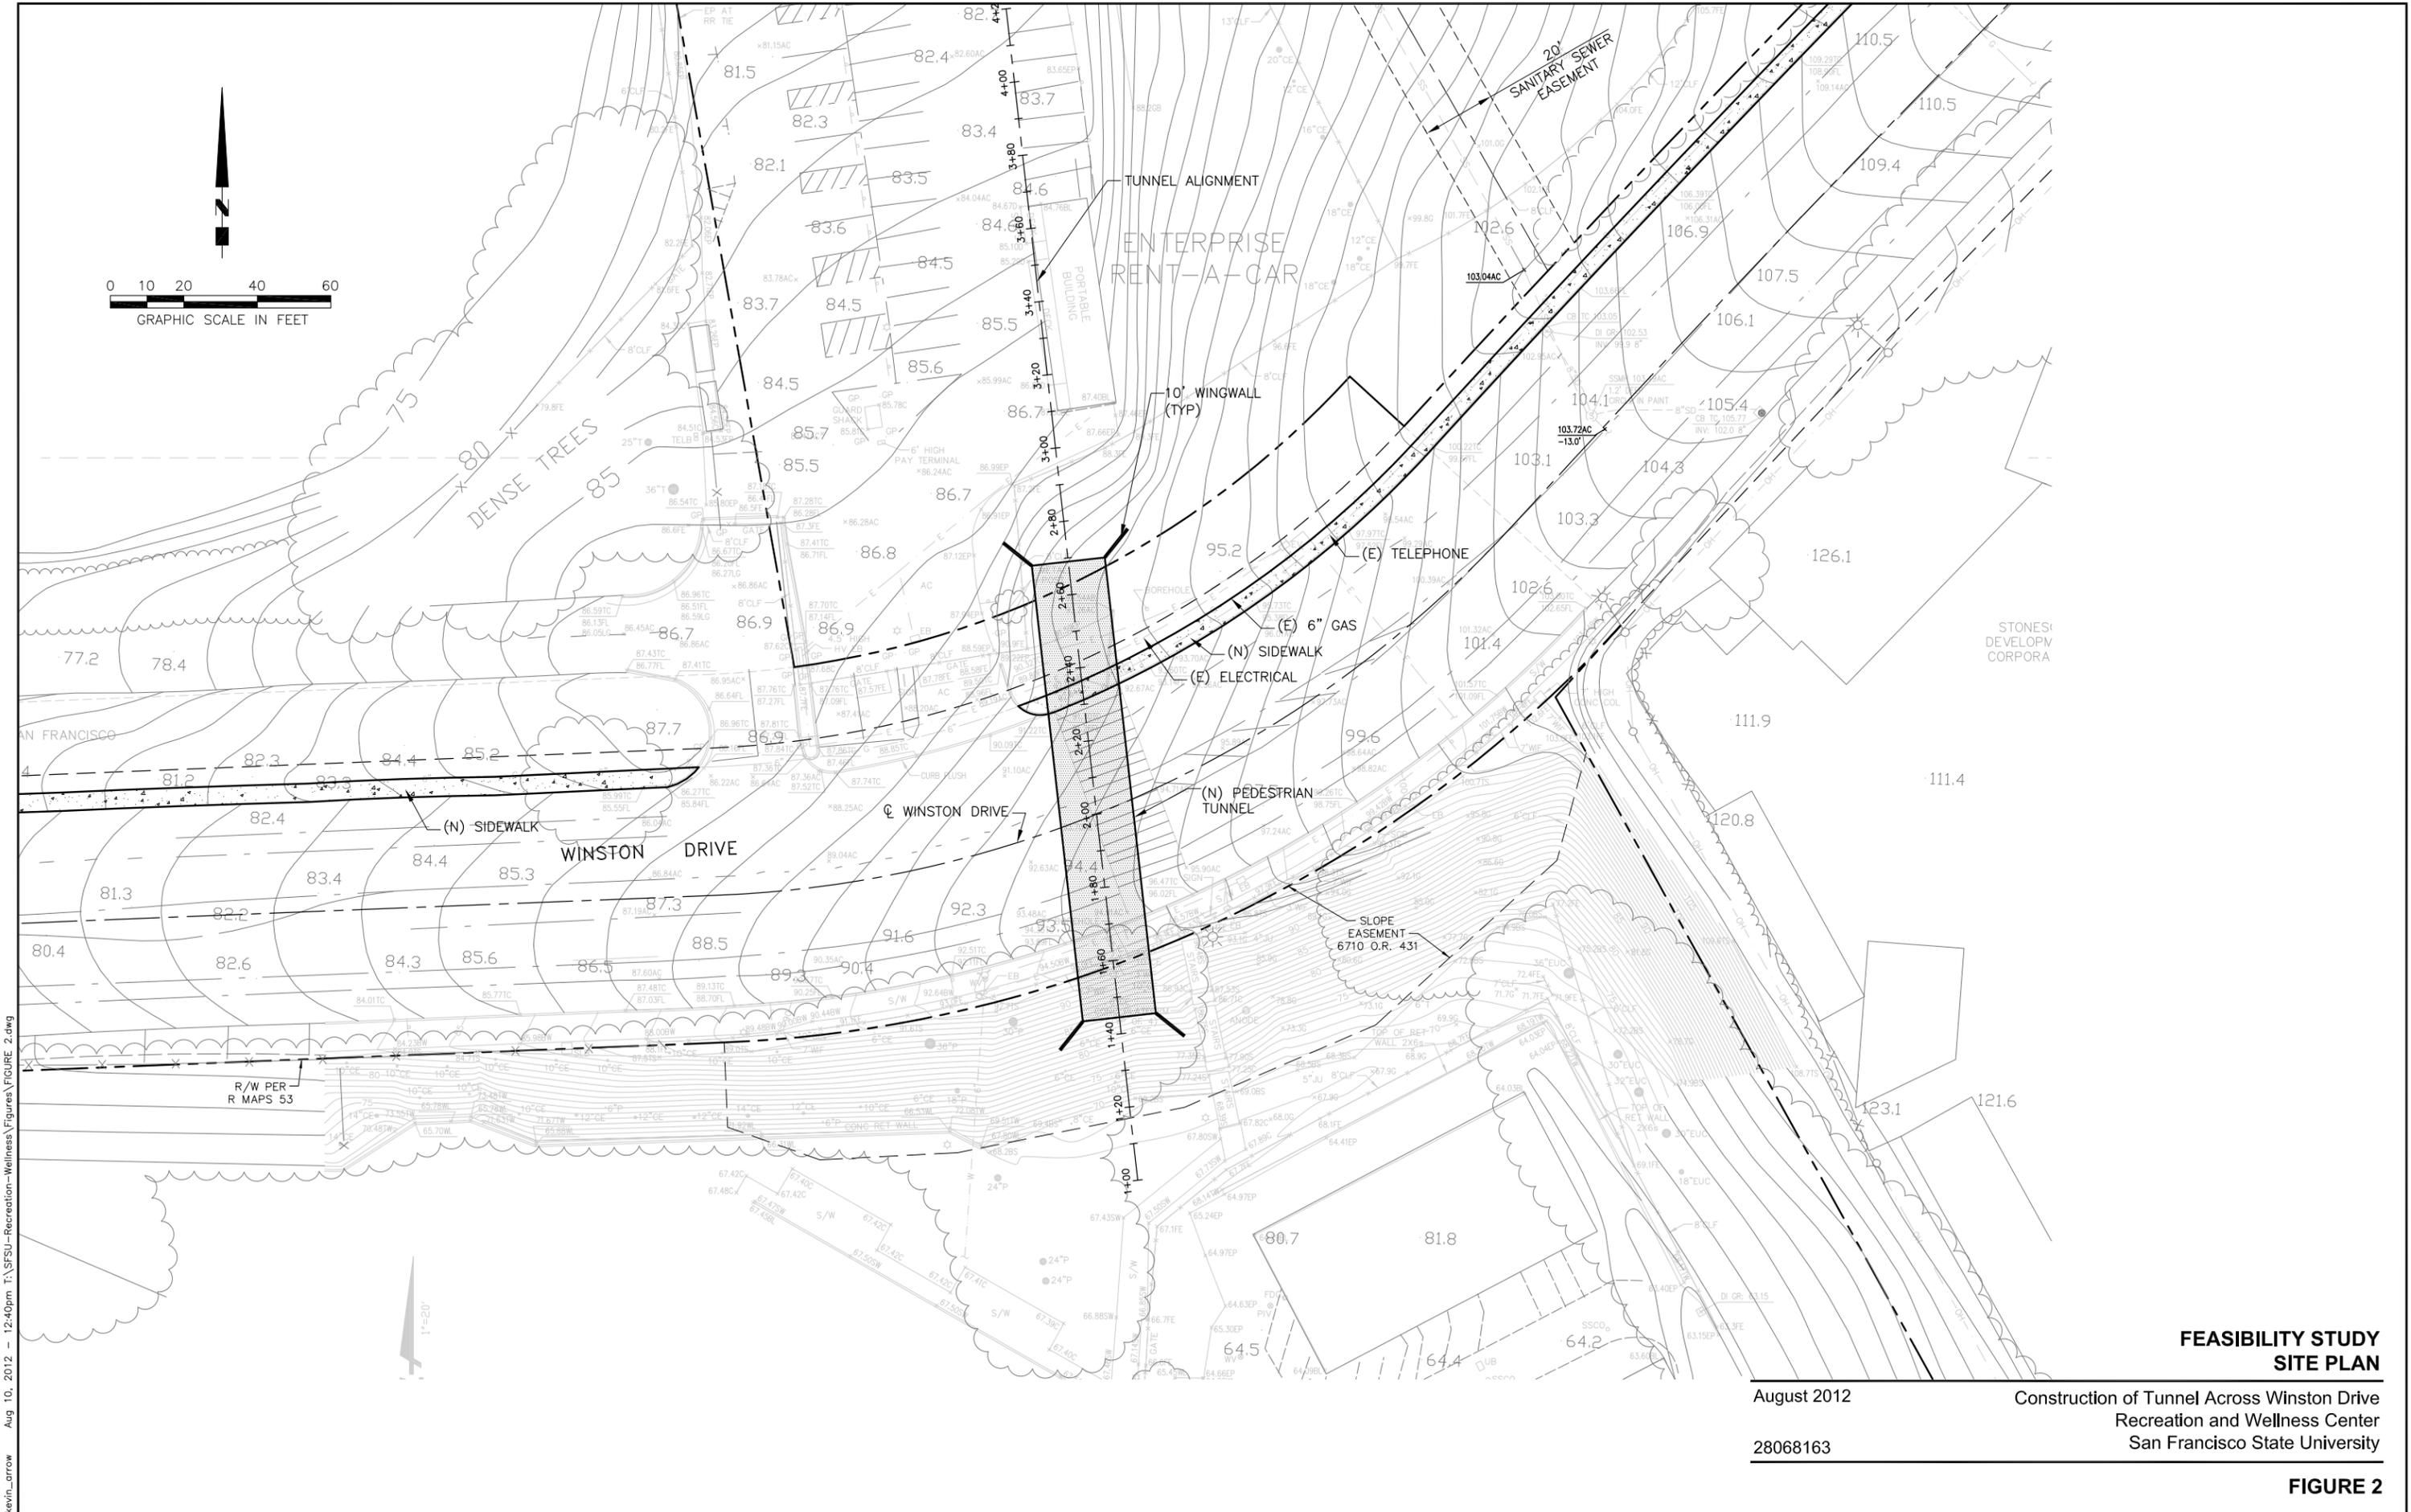

**FEASIBILITY STUDY
SITE PLAN**


August 2012
 Construction of Tunnel Across Winston Drive
 Recreation and Wellness Center
 San Francisco State University

28068163


FIGURE 2

Aug 10, 2012 - 12:40pm T:\SFSU-Recreation-Wellness\Figures\FIGURE 2.dwg
 kevin_arrow


XREFS: 15113BND.dwg\ SFAROTOPO.DWG\ SFWELLEXTOPO.dwg\ Figures TB.dwg\ ALTERNATIVE 1.dwg

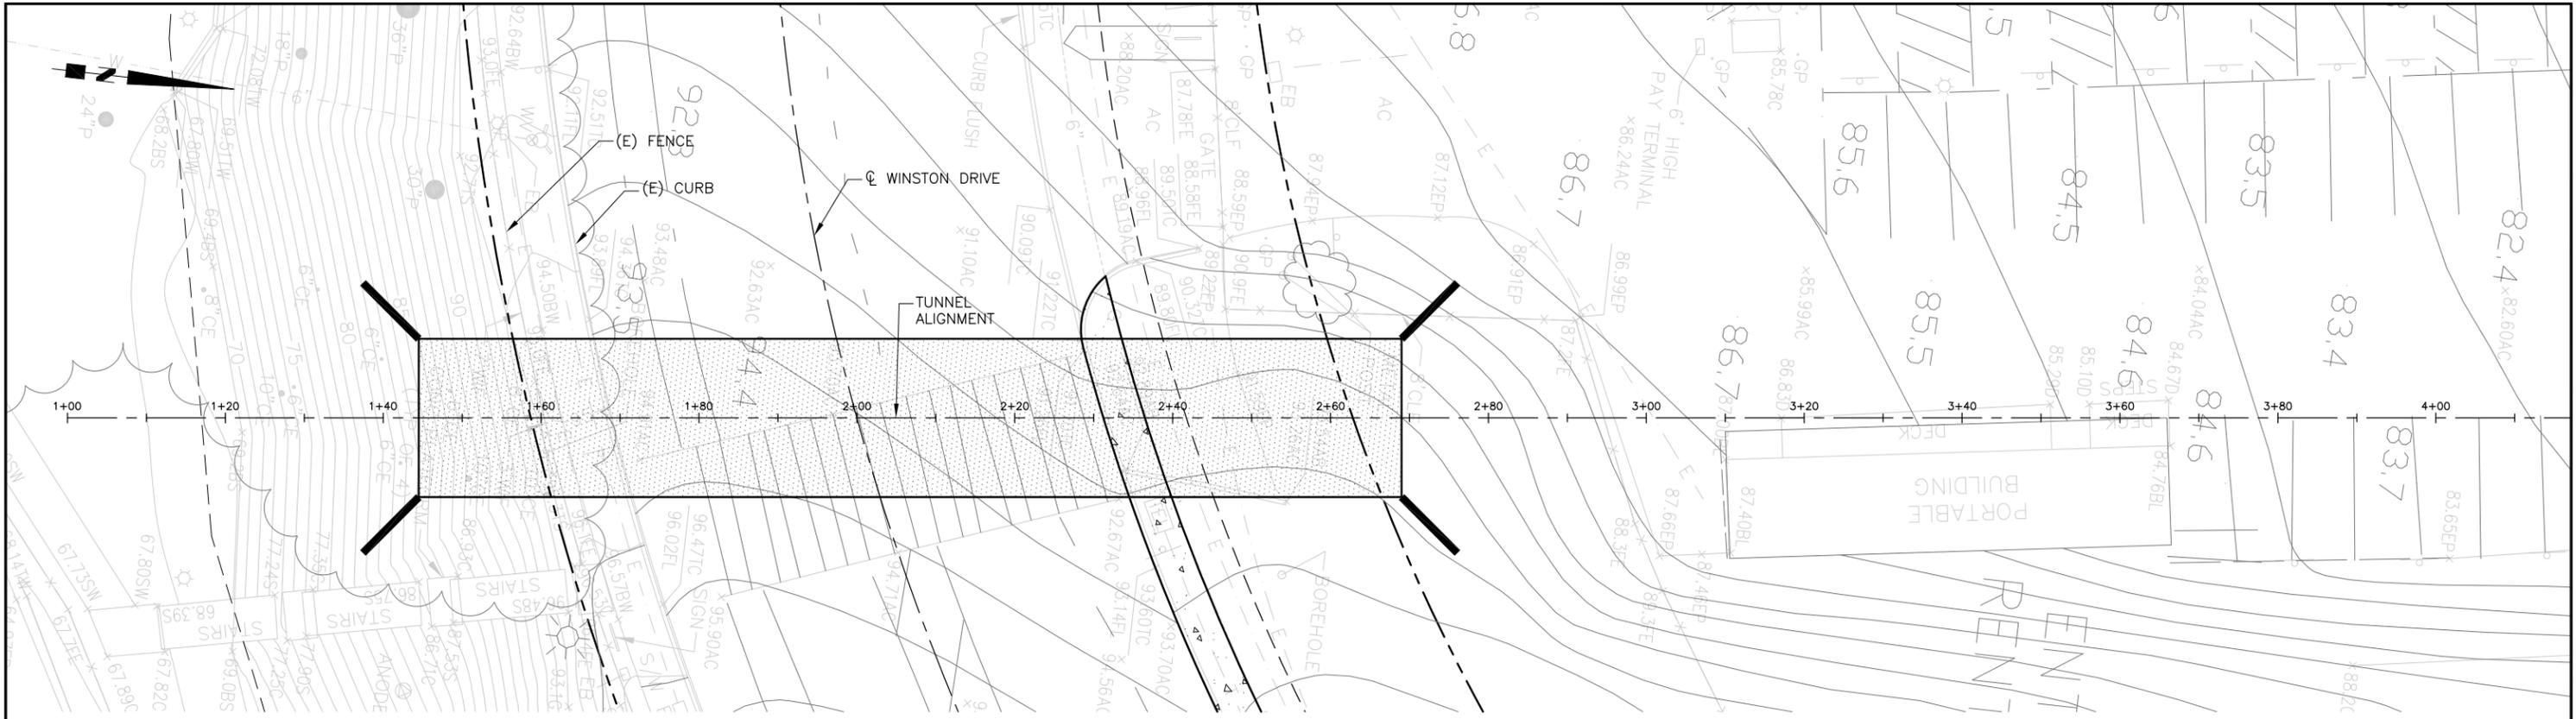

PLAN

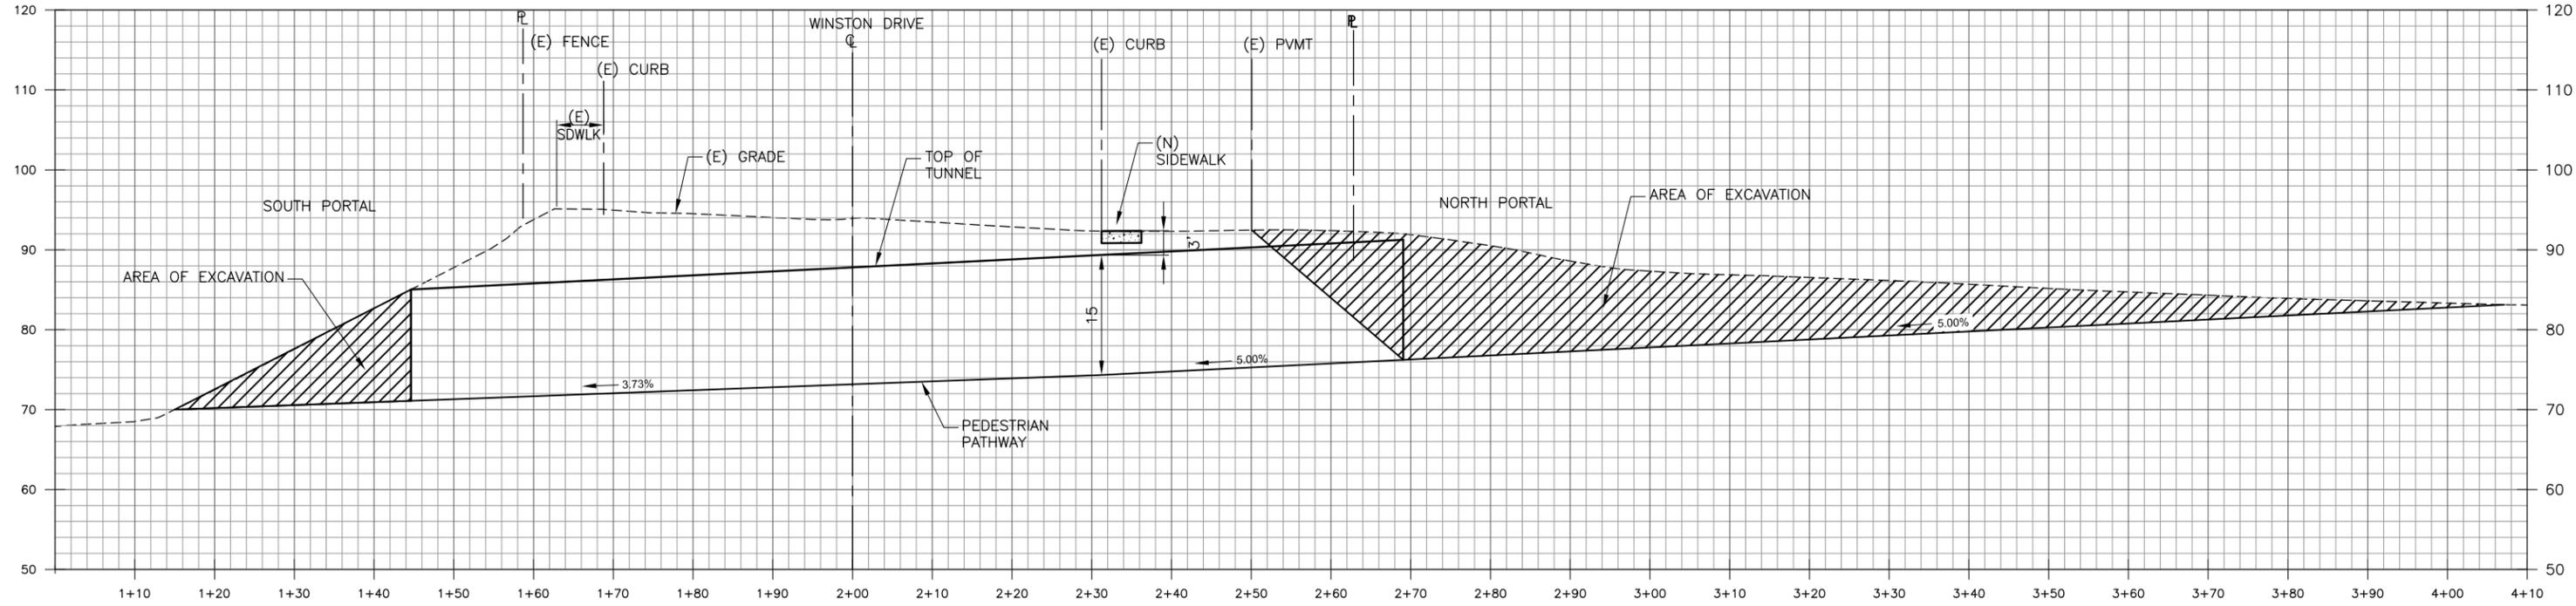

PROFILE

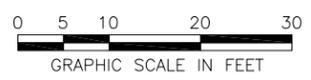

**FEASIBILITY STUDY
PLAN & PROFILE**

August 2012


Construction of Tunnel Across Winston Drive
Recreation and Wellness Center
San Francisco State University

28068163

FIGURE 3


Aug 10, 2012 - 12:39pm T:\SFSU-Recreation-Wellness\Figures\FIGURE 3.dwg

XREFS: 15113BND.dwg\ SFARTOPO.DWG\ SFWELLEXTPO.dwg\ Figures TB.dwg\ ALTERNATIVE 1.dwg

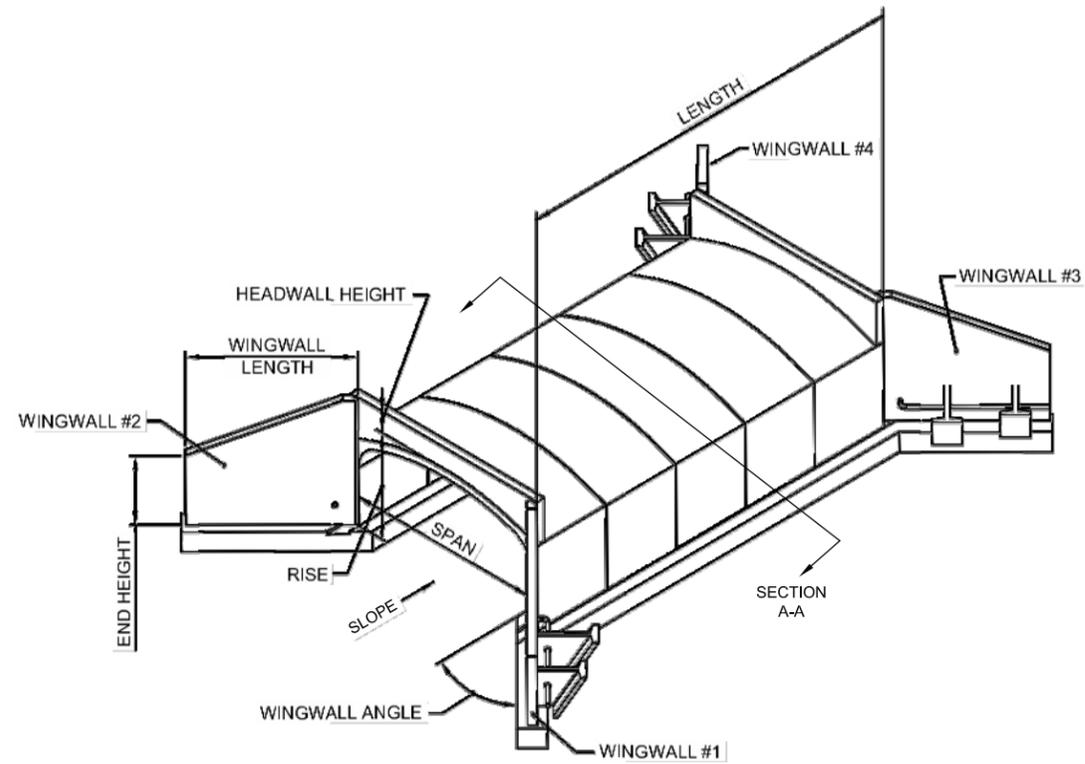

TUNNEL ISOMETRIC VIEW

NOT TO SCALE

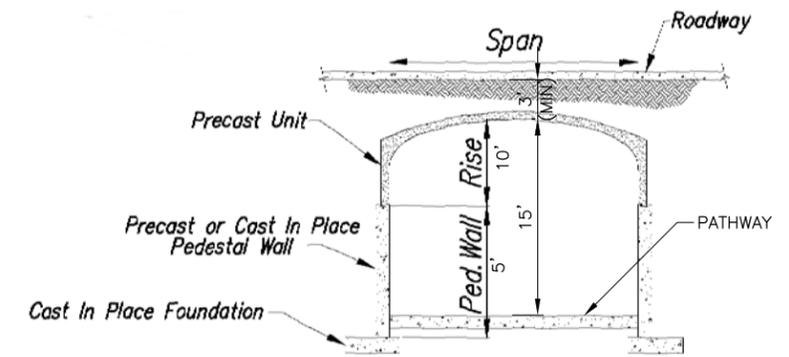

A TYPICAL SECTION
NOT TO SCALE


**FEASIBILITY STUDY
TUNNEL DETAILS**

August 2012

Construction of Tunnel Across Winston Drive
Recreation and Wellness Center
San Francisco State University

28068163


FIGURE 4

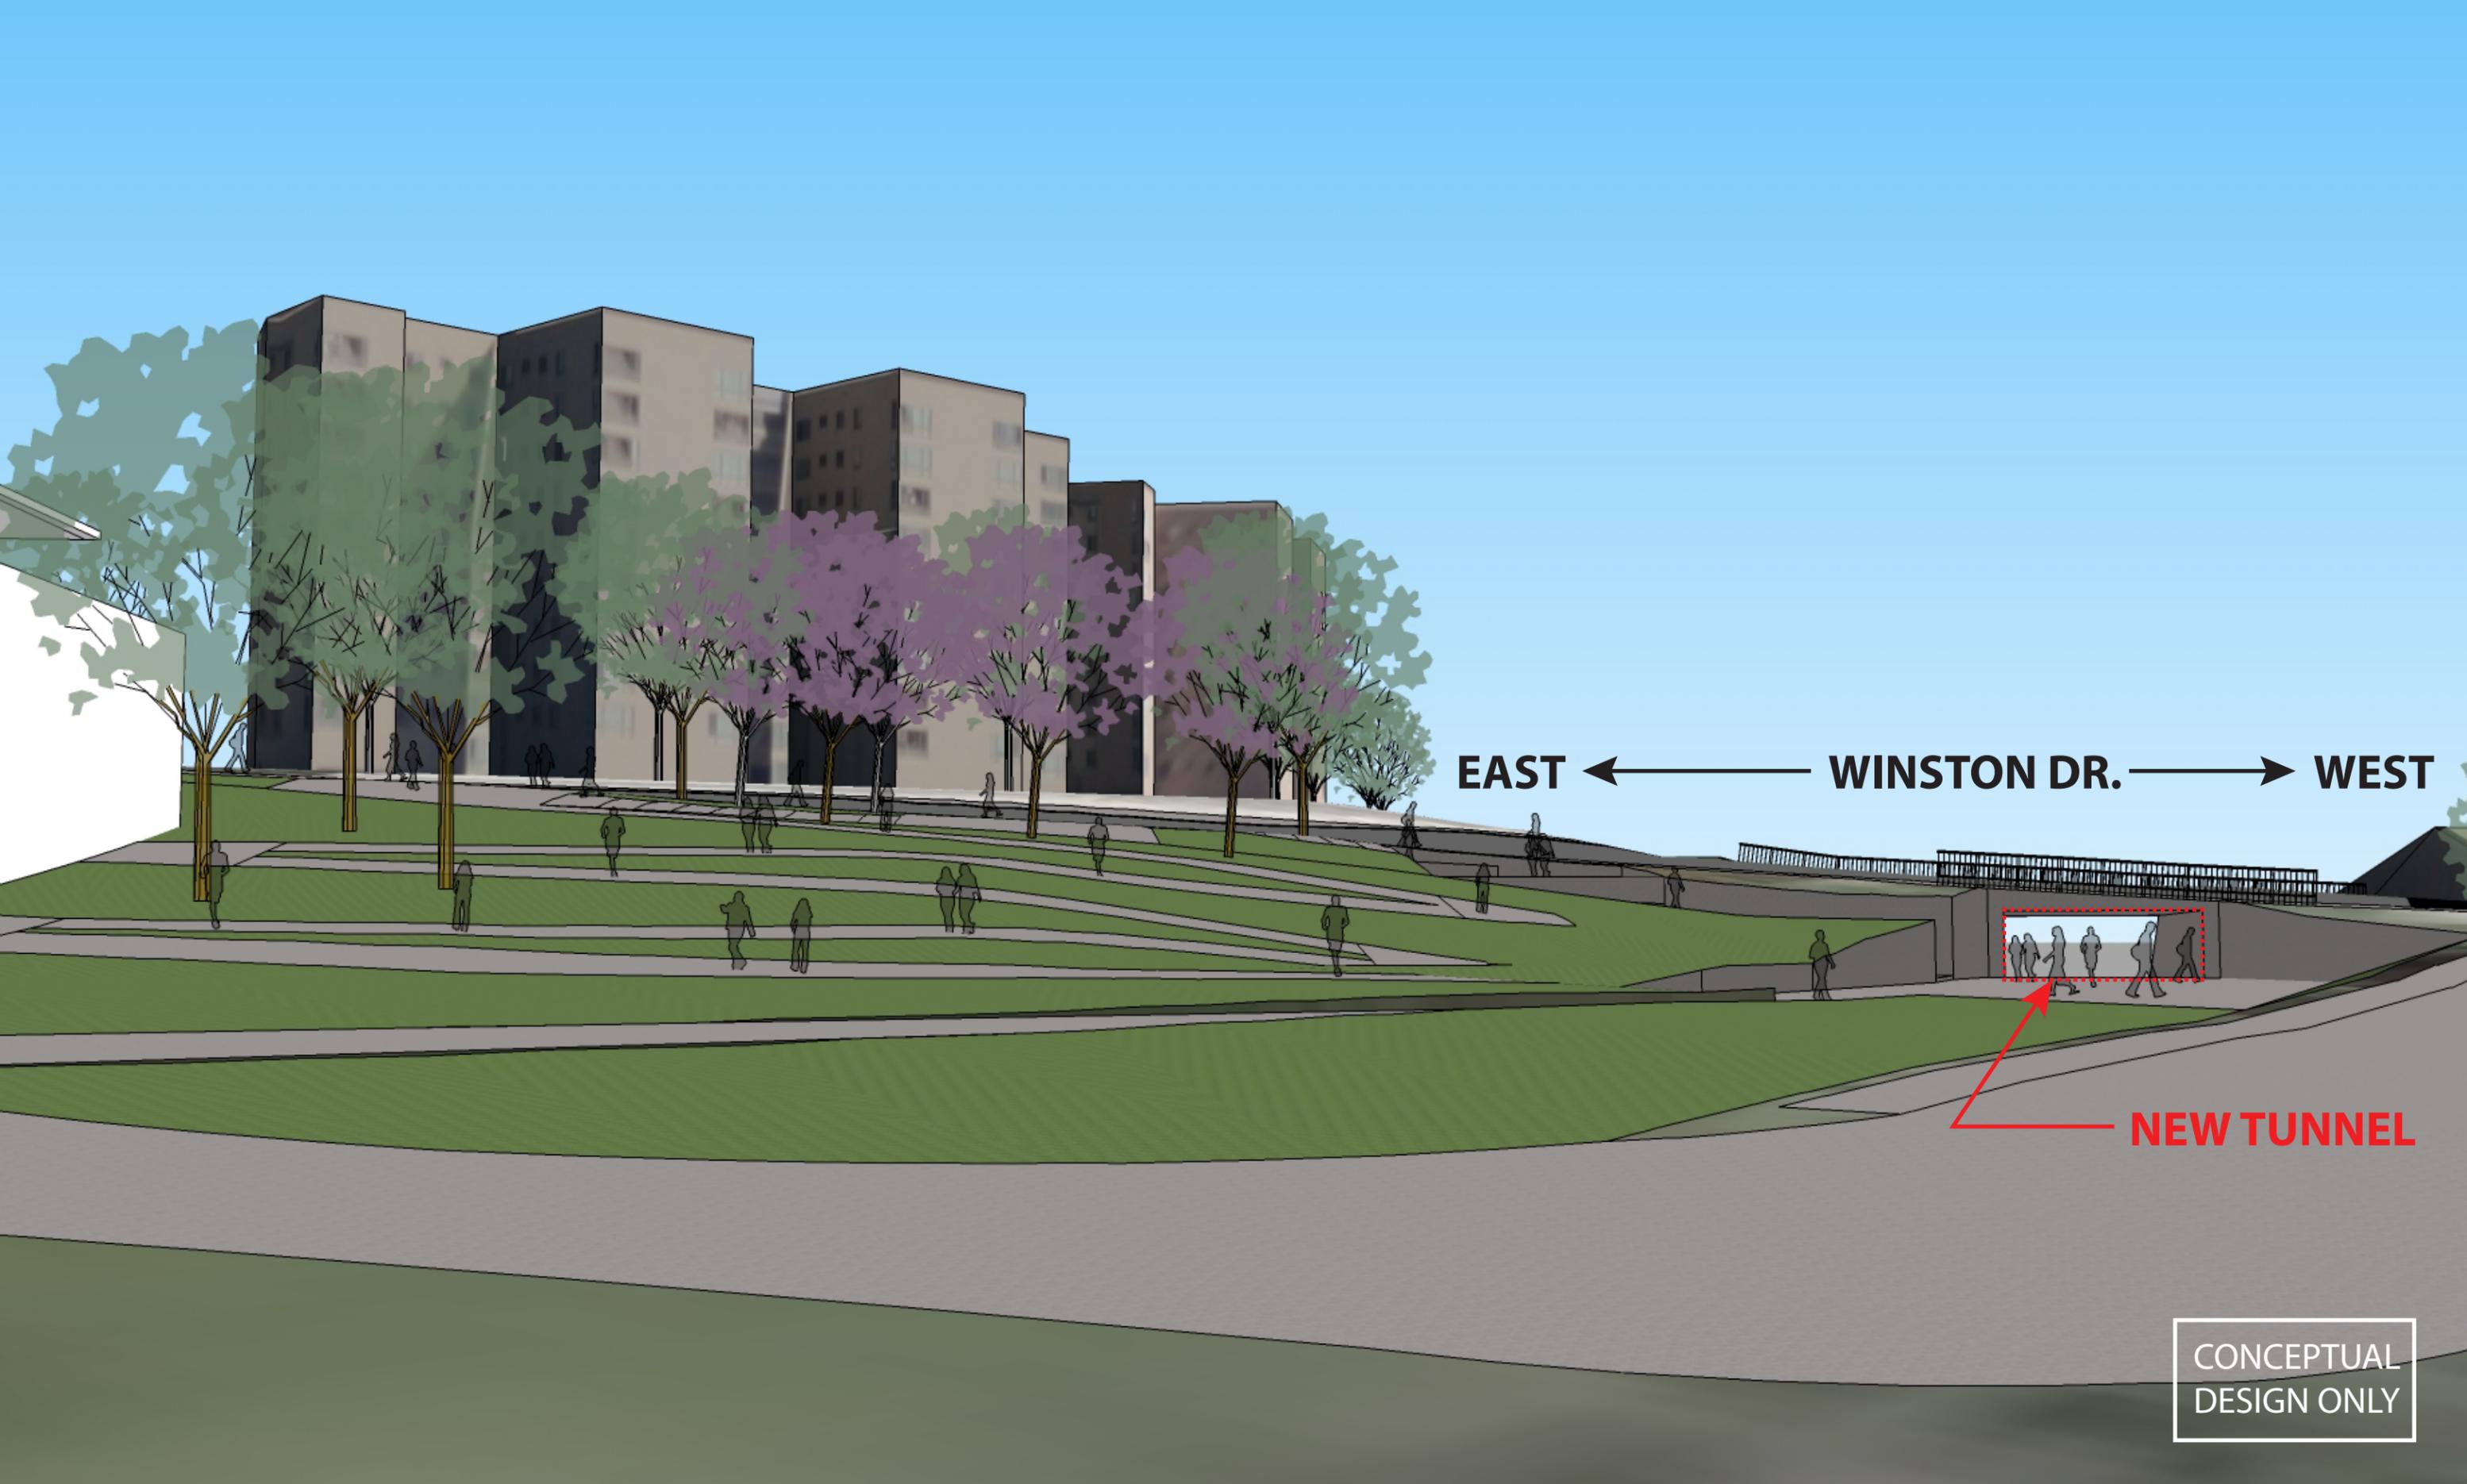

EAST ← WINSTON DR. → WEST

NEW TUNNEL

CONCEPTUAL
DESIGN ONLY

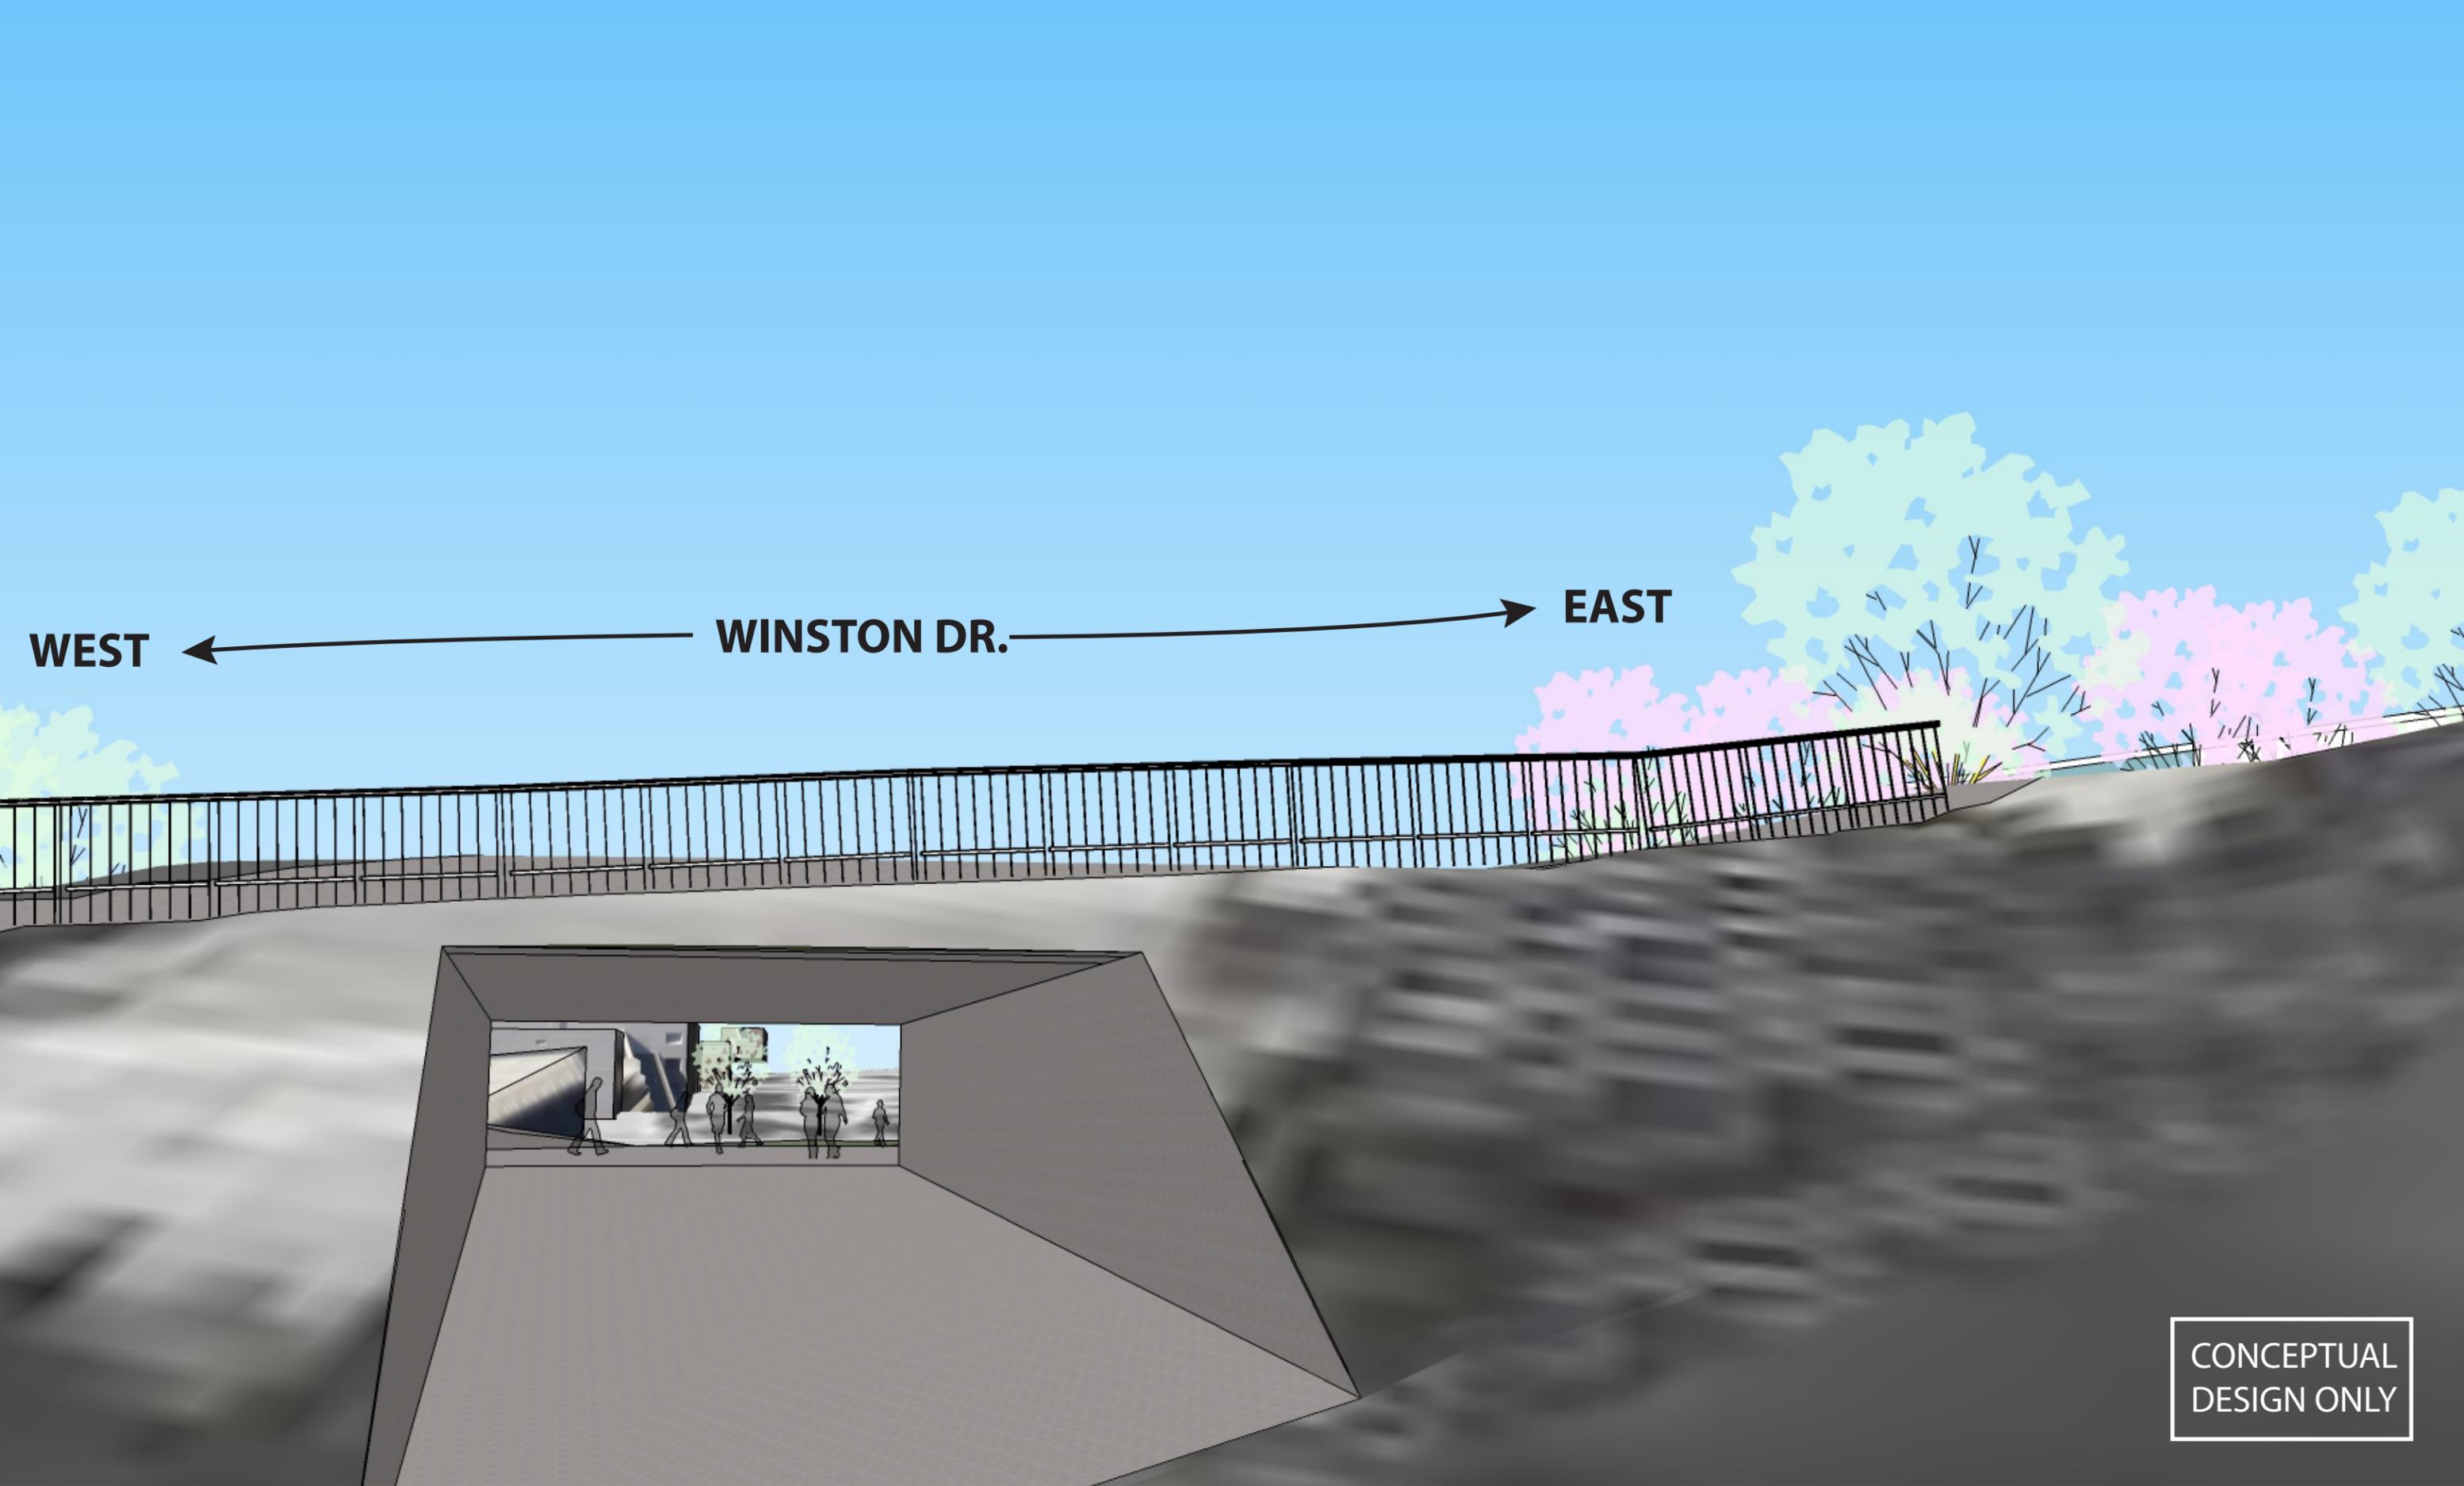

CONCEPTUAL
DESIGN ONLY

LOOKING NORTH TO THE TUNNEL FROM CAMPUS CIRCLE