OWNER'S STATEMENT:

"WE HEREBY STATE THAT WE ARE ALL THE OWNERS OF AND HOLDERS OF SECURITY INTEREST OR HAVE SOME RIGHT, TITLE, OR INTEREST IN AND TO THE REAL PROPERTY INCLUDED WITHIN THE SUBDIVISION SHOWN UPON THIS MAP; THAT WE ARE THE ONLY PERSONS WHOSE CONSENT IS NECESSARY TO PASS A CLEAR TITLE TO SAID REAL PROPERTY; THAT WE HEREBY CONSENT TO MAKING AND RECORDING OF SAID MAP AS SHOWN WITHIN THE DISTINCTIVE BORDERLINE: THAT SAID MAP CONSTITUTES AND CONSISTS OF A SURVEY MAP SHOWING MONUMENTATION ON THE GROUND WITHIN THE MEANING OF PARAGRAPHS 4120 AND 4285 OF THE CIVIL CODE OF THE STATE OF CALIFORNIA; AND THAT WE HEREBY CONSENT TO THE MAKING AND RECORDING OF SAID MAP PURSUANT TO DIVISION 4, PART 5, CHAPTER 3, ARTICLE 4 OF THE CIVIL CODE OF THE STATE OF CALIFORNIA".

IN WITNESS WHEREOF, WE, THE UNDERSIGNED, HAVE CAUSED THIS STATEMENT TO BE EXECUTED.

0	V	V	1	V	E	1	R	S	

CELTIC DEVELOPMENT LLC, A CALIFORNIA LIMITED LIABILITY COMPANY amo riscoll

PAUL O'DRISCOLL, MANAGING MEMBER

BENEFICIARY:

BOSTON PRIVATE BANK & TRUST COMPANY

Susan McCarthy Senior Vice President
TITLE:

OWNER'S ACKNOWLEDGMENT:

A NOTARY PUBLIC OR OTHER OFFICER COMPLETING THIS CERTIFICATE VERIFIES ONLY THE IDENTITY OF THE INDIVIDUAL WHO SIGNED THE DOCUMENT TO WHICH THIS CERTIFICATE IS ATTACHED, AND NOT THE TRUTHFULNESS, ACCURACY, OR VALIDITY OF THAT DOCUMENT.

STATE OF CALIFORNIA

COUNTY OF San Francisco

ON Jan 10,2018 BEFORE ME, Irene M. Lugue , NOTARY PUBLIC (INSERT NAME)

PERSONALLY APPEARED: Paul D'Oriscoll WHO PROVED TO ME ON THE BASIS OF SATISFACTORY EVIDENCE TO BE THE PERSON(8) WHOSE NAME (8) (3) ARE SUBSCRIBED TO THE WITHIN INSTRUMENT AND ACKNOWLEDGED TO ME THAT HE SHE THEY EXECUTED THE SAME IN HIS HER THEIR AUTHORIZED CAPACITY (JES), AND THAT BY HER/THEIR SIGNATURE (8) ON THE INSTRUMENT THE PERSON (8) OR THE ENTITY UPON BEHALF OF WHICH THE PERSON(8) ACTED, EXECUTED THE INSTRUMENT.

I CERTIFY UNDER PENALTY OF PERJURY UNDER THE LAWS OF THE STATE OF CALIFORNIA THAT THE FOREGOING PARAGRAPH IS TRUE AND CORRECT.

WITNESS MY HAND AND OFFICIAL SEAL.

Irene M. Luque

Nov. 9, 2019 COMMISSION EXPIRES:

2133414 COMMISSION # OF NOTARY:

San Francisco PRINCIPAL COUNTY OF BUSINESS:

FILED THIS ...

RECORDER'S STATEMENT:

DAY OF ..

20....., AT M.

.. OF CONDOMINIUM MAPS, AT PAGE(S) . AT THE REQUEST OF

FREDERICK T. SEHER.

SIGNED . COUNTY RECORDER

BENEFICIARY ACKNOWLEDGEMENT:

A NOTARY PUBLIC OR OTHER OFFICER COMPLETING THIS CERTIFICATE VERIFIES ONLY THE IDENTITY OF THE INDIVIDUAL WHO SIGNED THE DOCUMENT TO WHICH THIS CERTIFICATE IS ATTACHED, AND NOT THE TRUTHFULNESS, ACCURACY, OR VALIDITY OF THAT DOCUMENT.

STATE OF CALIFORNIA

COUNTY OF San Francisco

ON Jan 10, 2018 BEFORE ME, Irene M. Lygne
Sine (INSERT NAME) , NOTARY PUBLIC

PERSONALLY APPEARED: Par Susan McCarthy WHO PROVED TO ME ON THE BASIS OF SATISFACTORY EVIDENCE TO BE THE PERSON(8) WHOSE NAME(8) (S) ARE SUBSCRIBED TO THE WITHIN INSTRUMENT AND ACKNOWLEDGED TO ME THAT HEISHE THEY EXECUTED THE SAME IN HIS MEDITHEIR AUTHORIZED CAPACITY (JES), AND THAT BY HISMERITHEIR SIGNATURE(8) ON THE INSTRUMENT THE PERSON(8) OR THE ENTITY UPON BEHALF OF WHICH THE PERSON(8) ACTED, EXECUTED THE INSTRUMENT.

I CERTIFY UNDER PENALTY OF PERJURY UNDER THE LAWS OF THE STATE OF CALIFORNIA THAT THE FOREGOING PARAGRAPH IS TRUE AND CORRECT.

WITNESS MY HAND AND OFFICIAL SEAL.

Trene M. Lugue PRINTED NAME:

2133414 COMMISSION # OF NOTARY:

San Francisco PRINCIPAL COUNTY OF BUSINESS.

SURVEYOR'S STATEMENT:

THIS MAP WAS PREPARED BY ME OR UNDER MY DIRECTION AND IS BASED UPON A FIELD SURVEY IN CONFORMANCE WITH THE REQUIREMENTS OF THE SUBDIVISION MAP ACT AND LOCAL ORDINANCE AT THE REQUEST OF PAUL O'DRISCOLL ON NOVEMBER 6, 2014. I HEREBY STATE THAT ALL THE MONUMENTS ARE OF THE CHARACTER AND OCCUPY THE POSITIONS INDICATED AND THAT THE MONUMENTS ARE SUFFICIENT TO ENABLE THE SURVEY TO BE RETRACED, AND THAT THIS FINAL MAP SUBSTANTIALLY CONFORMS TO THE CONDITIONALLY APPROVED TENTATIVE MAP.



DATE: 03-08-18

CITY AND COUNTY SURVEYOR'S STATEMENT:

I HEREBY STATE THAT I HAVE EXAMINED THIS MAP; THAT THE SUBDIVISION AS SHOWN IS SUBSTANTIALLY THE SAME AS IT APPEARED ON THE TENTATIVE MAP, AND ANY APPROVED ALTERATIONS THEREOF: THAT ALL PROVISIONS OF THE CALIFORNIA SUBDIVISION MAP ACT AND ANY LOCAL ORDINANCES APPLICABLE AT THE TIME OF THE APPROVAL OF THE TENTATIVE MAP HAVE BEEN COMPLIED WITH; AND THAT I AM SATISFIED THIS MAP IS TECHNICALLY CORRECT.

BRUCE R. STORRS, CITY AND COUNTY SURVEYOR CITY AND COUNTY OF SANFRANCISCO

BRUCE R. STORRS L.S. 6914

DATE: MARCH 16 2019



FINAL MAP NO. 9264 A 37 RESIDENTIAL UNIT AND 2 COMMERCIAL UNIT MIXED USE CONDOMINIUM PROJECT

BEING A SUBDIVISION OF THAT CERTAIN REAL PROPERTY AS DESCRIBED IN THAT CERTAIN DEED FILED FOR RECORD ON JANUARY 3, 2014, DOCUMENT NUMBER 2014-J814981-00 OF OFFICIAL RECORDS. ON FILE IN THE OFFICE OF THE RECORDER OF THE CITY AND COUNTY OF SAN FRANCISCO, CALIFORNIA.

ALSO BEING A PART OF WESTERN ADDITION BLOCK NO. 57

CITY AND COUNTY OF SAN FRANCISCO

CALIFORNIA JANUARY, 2018



Frederick T. Seher & Associates, Inc.

PROFESSIONAL LAND SURVEYORS 841 LOMBARD STREET, SAN FRANCISCO, CA 94133 PHONE (415) 921-7690 FAX (415) 921-7655

SHEET ONE OF THREE SHEETS

APN: 0670-011

1238 SUTTER STREET

TAX STATEMENT:

I, ANGELA CALVILLO, CLERK OF THE BOARD OF SUPERVISORS OF THE CITY AND COUNTY OF SAN FRANCISCO, STATE OF CALIFORNIA, DO HEREBY STATE THAT THE SUBDIVIDER HAS FILED A STATEMENT FROM THE TREASURER AND TAX COLLECTOR OF THE CITY AND COUNTY OF SAN FRANCISCO, SHOWING THAT ACCORDING TO THE RECORDS OF HIS OR HER OFFICE THERE ARE NO LIENS AGAINST THIS SUBDIVISION OR ANY PART THEREOF FOR UNPAID STATE, COUNTY, MUNICIPAL OR LOCAL TAXES, OR SPECIAL ASSESSMENTS COLLECTED AS TAXES.

CLERK OF THE BOARD OF SUPERVISORS
CITY AND COUNTY OF SAN FRANCISCO
STATE OF CALIFORNIA

CLERK'S STATEMENT:

I, ANGELA CALVILLO, CLERK OF THE BOARD OF SUPERVISORS OF THE CITY AND COUNTY OF SAN FRANCISCO, STATE OF CALIFORNIA, HEREBY STATE THAT SAID BOARD OF SUPERVISORS BY

ITS MOTION NO., ADOPTED, 20....., APPROVED THIS MAP ENTITLED, "FINAL MAP NO. 9264".

IN TESTIMONY WHEREOF, I HAVE HEREUNTO SUBSCRIBED MY HAND AND CAUSED THE SEAL OF THE OFFICE TO BE AFFIXED.

APPROVALS:

THIS MAP IS APPROVED THIS 16TH DAY OF March 20.18
BY ORDER NO. 187363

DATE:

MOHAMMED NURU
DIRECTOR OF PUBLIC WORKS AND ADVISORY AGENCY
CITY AND COUNTY OF SAN FRANCISCO
STATE OF CALIFORNIA

APPROVED AS TO FORM:

DENNIS J. HERRERA, CITY ATTORNEY

DEPUTY CITY ATTORNEY
CITY AND COUNTY OF SAN FRANCISCO

OF SUPERVISORS IN FILE NO.

BOARD OF SUPERVISORS' APPROVAL:

GENERAL NOTES:

A) THIS MAP IS THE SURVEY MAP PORTION OF A CONDOMINIUM PLAN AS DESCRIBED IN CALIFORNIA CIVIL CODE SECTIONS 4120 AND 4285. THIS CONDOMINIUM PROJECT IS LIMITED TO A MAXIMUM NUMBER OF THIRTY-SEVEN (37) DWELLING UNITS AND TWO (2) COMMERCIAL UNITS.

B) ALL INGRESS(ES), EGRESS(ES), PATH(S) OF TRAVEL, FIRE/EMERGENCY EXIT(S) AND EXITING COMPONENTS, EXIT PATHWAY(S) AND PASSAGEWAY(S), STAIRWAY(S), CORRIDOR(S), ELEVATOR(S), AND COMMON USE ACCESSIBLE FEATURE(S) AND FACILITIES SUCH AS RESTROOMS THAT THE BUILDING CODE REQUIRES FOR COMMON USE SHALL BE HELD IN COMMON UNDIVIDED INTEREST.

C) UNLESS SPECIFIED OTHERWISE IN THE GOVERNING DOCUMENTS OF A CONDOMINIUM HOMEOWNERS' ASSOCIATION, INCLUDING ITS CONDITIONS, COVENANTS, AND RESTRICTIONS, THE HOMEOWNERS' ASSOCIATION SHALL BE RESPONSIBLE, IN PERPETUITY, FOR THE MAINTENANCE, REPAIR, AND REPLACEMENT OF:

(i) ALL GENERAL USE COMMON AREA IMPROVEMENTS; AND

(ii) ALL FRONTING SIDEWALKS, ALL PERMITTED OR UNPERMITTED PRIVATE ENCROACHMENTS AND PRIVATELY MAINTAINED STREET TREES FRONTING THE PROPERTY, AND ANY OTHER OBLIGATION IMPOSED ON PROPERTY OWNERS FRONTING A PUBLIC RIGHT-OF-WAY PURSUANT TO THE PUBLIC WORKS CODE OR OTHER APPLICABLE MUNICIPAL CODES.

D) IN THE EVENT THE AREAS IDENTIFIED IN (C)(ii) ARE NOT PROPERLY MAINTAINED, REPAIRED, AND REPLACED ACCORDING TO THE CITY REQUIREMENTS, EACH HOMEOWNER SHALL BE RESPONSIBLE TO THE EXTENT OF HIS/HER PROPORTIONATE OBLIGATION TO THE HOMEOWNERS' ASSOCIATION FOR THE MAINTENANCE, REPAIR, AND REPLACEMENT OF THOSE AREAS. FAILURE TO UNDERTAKE SUCH MAINTENANCE, REPAIR, AND REPLACEMENT MAY RESULT IN CITY ENFORCEMENT AND ABATEMENT ACTIONS AGAINST THE HOMEOWNERS' ASSOCIATION AND/OR THE INDIVIDUAL HOMEOWNERS, WHICH MAY INCLUDE, BUT NOT BE LIMITED TO IMPOSITION OF A LIEN AGAINST THE HOMEOWNER'S PROPERTY.

E) APPROVAL OF THIS MAP SHALL NOT BE DEEMED APPROVAL OF THE DESIGN, LOCATION, SIZE, DENSITY OR USE OF ANY STRUCTURE(S) OR ANCILLARY AREAS OF THE PROPERTY ASSOCIATED WITH STRUCTURES, NEW OR EXISTING, WHICH HAVE NOT BEEN REVIEWED OR APPROVED BY APPROPRIATE CITY AGENCIES NOR SHALL SUCH APPROVAL CONSTITUTE A WAIVER OF THE SUBDIVIDER'S OBLIGATION TO ABATE ANY OUTSTANDING MUNICIPAL CODE VIOLATIONS. ANY STRUCTURES CONSTRUCTED SUBSEQUENT TO APPROVAL OF THIS FINAL MAP SHALL COMPLY WITH ALL RELEVANT MUNICIPAL CODES, INCLUDING BUT NOT LIMITED TO THE PLANNING, HOUSING AND BUILDING CODES, IN EFFECT AT THE TIME OF ANY APPLICATION FOR REQUIRED PERMITS.

F) BAY WINDOWS, FIRE ESCAPES AND OTHER ENCROACHMENTS (IF ANY SHOWN HEREON, THAT EXIST, OR THAT MAY BE CONSTRUCTED) ONTO OR OVER SUTTER STREET AND FERN STREET ARE PERMITTED THROUGH AND ARE SUBJECT TO THE RESTRICTIONS SET FORTH IN THE BUILDING CODE AND PLANNING CODE OF THE CITY AND COUNTY OF SAN FRANCISCO. THIS MAP DOES NOT CONVEY ANY OWNERSHIP INTEREST IN SUCH ENCROACHMENT AREAS TO THE CONDOMINIUM UNIT OWNER(S).

G) SIGNIFICANT ENCROACHMENTS, TO THE EXTENT THEY WERE VISIBLE AND OBSERVED, ARE NOTED HEREON. HOWEVER, IT IS ACKNOWLEDGED THAT OTHER ENCROACHMENTS FROM/ONTO ADJOINING PROPERTIES MAY EXIST OR BE CONSTRUCTED. IT SHALL BE THE RESPONSIBILITY SOLELY OF THE PROPERTY OWNERS INVOLVED TO RESOLVE ANY ISSUES THAT MAY ARISE FROM ANY ENCROACHMENTS WHETHER DEPICTED HEREON OR NOT. THIS MAP DOES NOT PURPORT TO CONVEY ANY OWNERSHIP INTEREST IN AN ENCROACHMENT AREA TO ANY PROPERTY OWNER.

NOTES:

THE PROPERTY SHOWN HEREIN IS SUBJECT TO THE TERMS AND PROVISIONS AS DESCRIBED IN THE FOLLOWING RECORDED DOCUMENTS:

"PARAPET AGREEMENT"

RECORDED ON NOVEMBER 13, 1990, DOCUMENT NO. E817048-00, REEL F251 AT IMAGE 0201

"NOTICE OF SPECIAL RESTRICTIONS UNDER THE PLANNING CODE"
RECORDED ON JULY 20, 2015
DOCUMENT NUMBER 2015-K093013-00

"NOTICE OF SPECIAL RESTRICTIONS UNDER THE PLANNING CODE"
RECORDED ON AUGUST 25, 2015
DOCUMENT NUMBER 2015-K114679-00

"NOTICE OF SPECIAL RESTRICTIONS UNDER THE PLANNING CODE"
RECORDED ON OCTOBER 21, 2015
DOCUMENT NUMBER 2015-K147477-00

FINAL MAP NO. 9264 A 37 RESIDENTIAL UNIT AND 2 COMMERCIAL UNIT MIXED USE

CONDOMINIUM PROJECT

BEING A SUBDIVISION OF THAT CERTAIN REAL PROPERTY AS DESCRIBED IN THAT CERTAIN DEED FILED FOR RECORD ON JANUARY 3, 2014, DOCUMENT NUMBER 2014-J814981-00 OF OFFICIAL RECORDS, ON FILE IN THE OFFICE OF THE RECORDER OF THE CITY AND COUNTY OF SAN FRANCISCO, CALIFORNIA.

ALSO BEING A PART OF WESTERN ADDITION BLOCK NO. 57

CITY AND COUNTY OF SAN FRANCISCO

CALIFORNIA JANUARY, 2018




Frederick T. Seher & Associates, Inc.

PROFESSIONAL LAND SURVEYORS 841 LOMBARD STREET, SAN FRANCISCO, CA 94133 PHONE (415) 921-7690 FAX (415) 921-7655

SHEET TWO OF THREE SHEETS

APN: 0670-011

1238 SUTTER STREET

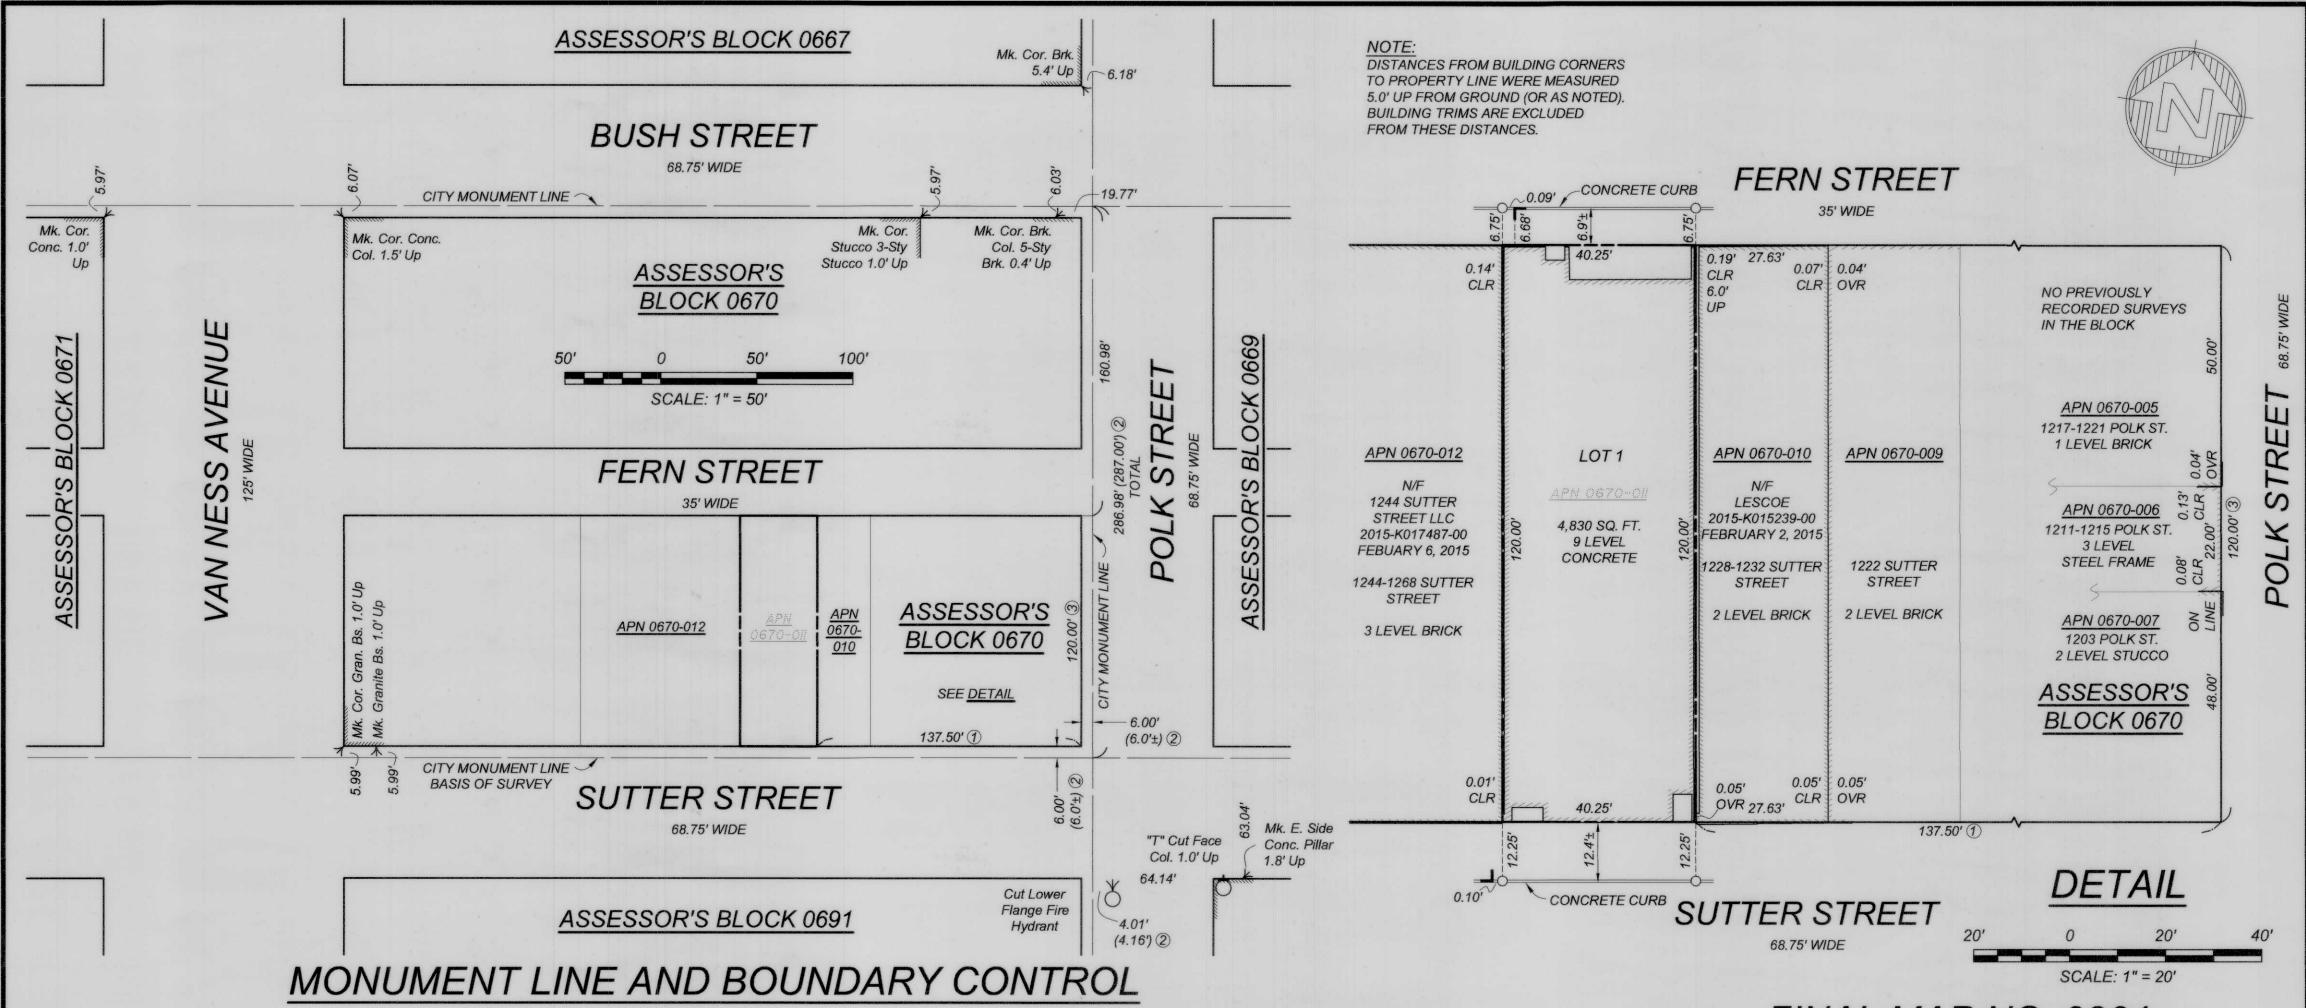

BOUNDARY NOTES:

- ALL ANGLES ARE 90° UNLESS OTHERWISE NOTED; MONUMENT LINES ARE AS SHOWN.
- ALL DISTANCES SHOWN HEREON ARE MEASURED UNLESS SHOWN OTHERWISE.
- 3. ALL DISTANCES ARE MEASURED IN FEET AND DECIMALS THEREOF.
- 4. MONUMENT MARKS WITHIN THE SUBJECT BLOCK FOR ESTABLISHED MONUMENT LINES NOT SHOWN HEREON WERE SEARCHED FOR, NOT FOUND.

BASIS OF SURVEY:

BLOCK LINES OF BLOCK 0670 WERE ESTABLISHED PARALLEL AND PERPENDICULAR TO THE CITY MONUMENT LINE IDENTIFIED AS BASIS OF SURVEY LINE.

LINETYPES:

MONUMENT LINE
RIGHT OF WAY (R.O.W.)
PROPERTY LINE
ADJOINING LOT LINE

JOB # 1840-14

MAP AND DEED REFERENCES:

- ① GRANT DEED RECORDED JANUARY 3, 2014, DOCUMENT NUMBER 2014-J814981-00, ON FILE IN THE OFFICE OF THE RECORDER OF THE CITY AND COUNTY OF SAN FRANCISCO.
 - 2 MONUMENT MAP NO. 017, ON FILE IN THE OFFICE OF THE CITY AND COUNTY SURVEYOR.
- BLOCK DIAGRAM OF WESTERN ADDITION BLOCK NO. 057, DATED MAY 20, 1908, ON FILE AS "0670C" IN THE OFFICE OF THE CITY AND COUNTY SURVEYOR.

LEGEND:

O SET BRASS NAIL & TAG (3/4") L.S. 6216 IN CURB

() INDICATES RECORD DATA IN DISCREPANCY WITH MEASURED, PER REFERENCE

L" CUT, ORIGIN AS NOTED (OR UNKNOWN)

N/F NOW OR FORMERLY

CLR CLEAR OF PROPERTY LINE

COM COMMERCIAL

OVR OVER PROPERTY LINE

RES RESIDENTIAL

ASSESSOR'S PARCEL NUMBER (APN) NOTE.

THE PROPOSED ASSESSOR PARCEL NUMBERS (APNs) SHOWN HEREON ARE FOR INFORMATIONAL USE ONLY AND SHOULD NOT BE RELIED UPON FOR ANY OTHER PURPOSE.

UNIT NO.:	PROPOSED APN:	TYPE:
1236 SUTTER ST.	0670-027	СОМ
151 FERN ST.	0670-028	СОМ
201 - 203	0670-029 THRU 031	RES
301 - 305	0670-032 THRU 036	RES
401 - 405	0670-037 THRU 041	RES
501 - 505	0670-042 THRU 046	RES
601 - 605	0670-047 THRU 051	RES
701 - 705	0670-052 THRU 056	RES
801 - 805	0670-057 THRU 061	RES
901 - 904	0670-062 THRU 065	RES

FINAL MAP NO. 9264

A 37 RESIDENTIAL UNIT AND 2 COMMERCIAL UNIT MIXED USE CONDOMINIUM PROJECT

BEING A SUBDIVISION OF THAT CERTAIN REAL PROPERTY AS DESCRIBED IN THAT CERTAIN DEED FILED FOR RECORD ON JANUARY 3, 2014, DOCUMENT NUMBER 2014-J814981-00 OF OFFICIAL RECORDS, ON FILE IN THE OFFICE OF THE RECORDER OF THE CITY AND COUNTY OF SAN FRANCISCO, CALIFORNIA.

ALSO BEING A PART OF WESTERN ADDITION BLOCK NO. 57

CITY AND COUNTY OF SAN FRANCISCO SCALE AS NOTED CALIFORNIA JANUARY, 2018



Frederick T. Seher & Associates, Inc.

PROFESSIONAL LAND SURVEYORS 841 LOMBARD STREET, SAN FRANCISCO, CA 94133 PHONE (415) 921-7690 FAX (415) 921-7655

SHEET THREE OF THREE SHEETS

APN: 0670-011

1238 SUTTER STREET