

[Not for Recording]  
City and County of San Francisco  
Director of Property  
25 Van Ness Avenue  
Suite 400  
San Francisco, CA 94102

---

**OFFER OF IMPROVEMENTS**

**(Mission Bay Block 1 Public Improvements)**

FOCIL-MB, LLC, a Delaware limited liability company ("FOCIL") does hereby irrevocably offer to the City and County of San Francisco, a municipal corporation ("City"), and its successors and assigns, all of the right-of-way improvements and underground public utility facilities constructed or installed by or on behalf of FOCIL pursuant to Street Improvement Permit No. 15IE-1041 (Mission Bay), dated November 18, 2015, issued thereunder, for Mission Bay Block 1 Public Improvements, and the improvement plans and specifications described therein, but excepting therefrom those portions of the facilities which are identified on the "as-built" drawings delivered to and on file with the City as PG&E service conduits and vaults, and Comcast service conduits, and AT&T service conduits.

The property where the improvements are located is shown on Exhibit A hereto, constituting City property located in the City.


It is understood and agreed that: (i) upon acceptance of this offer of public improvements the City shall own and be responsible for maintenance of the offered public facilities and improvements, and (ii) the City and its successors or assigns shall incur no liability or obligation whatsoever hereunder with respect to such offer of public improvements, and, except as may be provided by separate instrument, shall not assume any responsibility for the offered improvements, unless and until such offer has been accepted by appropriate action of the Board of Supervisors.

The provisions hereof shall inure to the benefit of and be binding upon the heirs, successors, assigns and personal representatives of the respective parties hereto.

IN WITNESS WHEREOF, the undersigned has executed this instrument this 30 day of September, 2019.

FOCIL-MB, LLC,  
a Delaware limited liability company


By: Farallon Capital Management, L.L.C.,  
a Delaware limited liability company,  
Its Manager

By:   
\_\_\_\_\_

Name: Richard B. Fried  
Managing Member

Title: \_\_\_\_\_

**EXHIBIT A**  
**[Plat Map]**

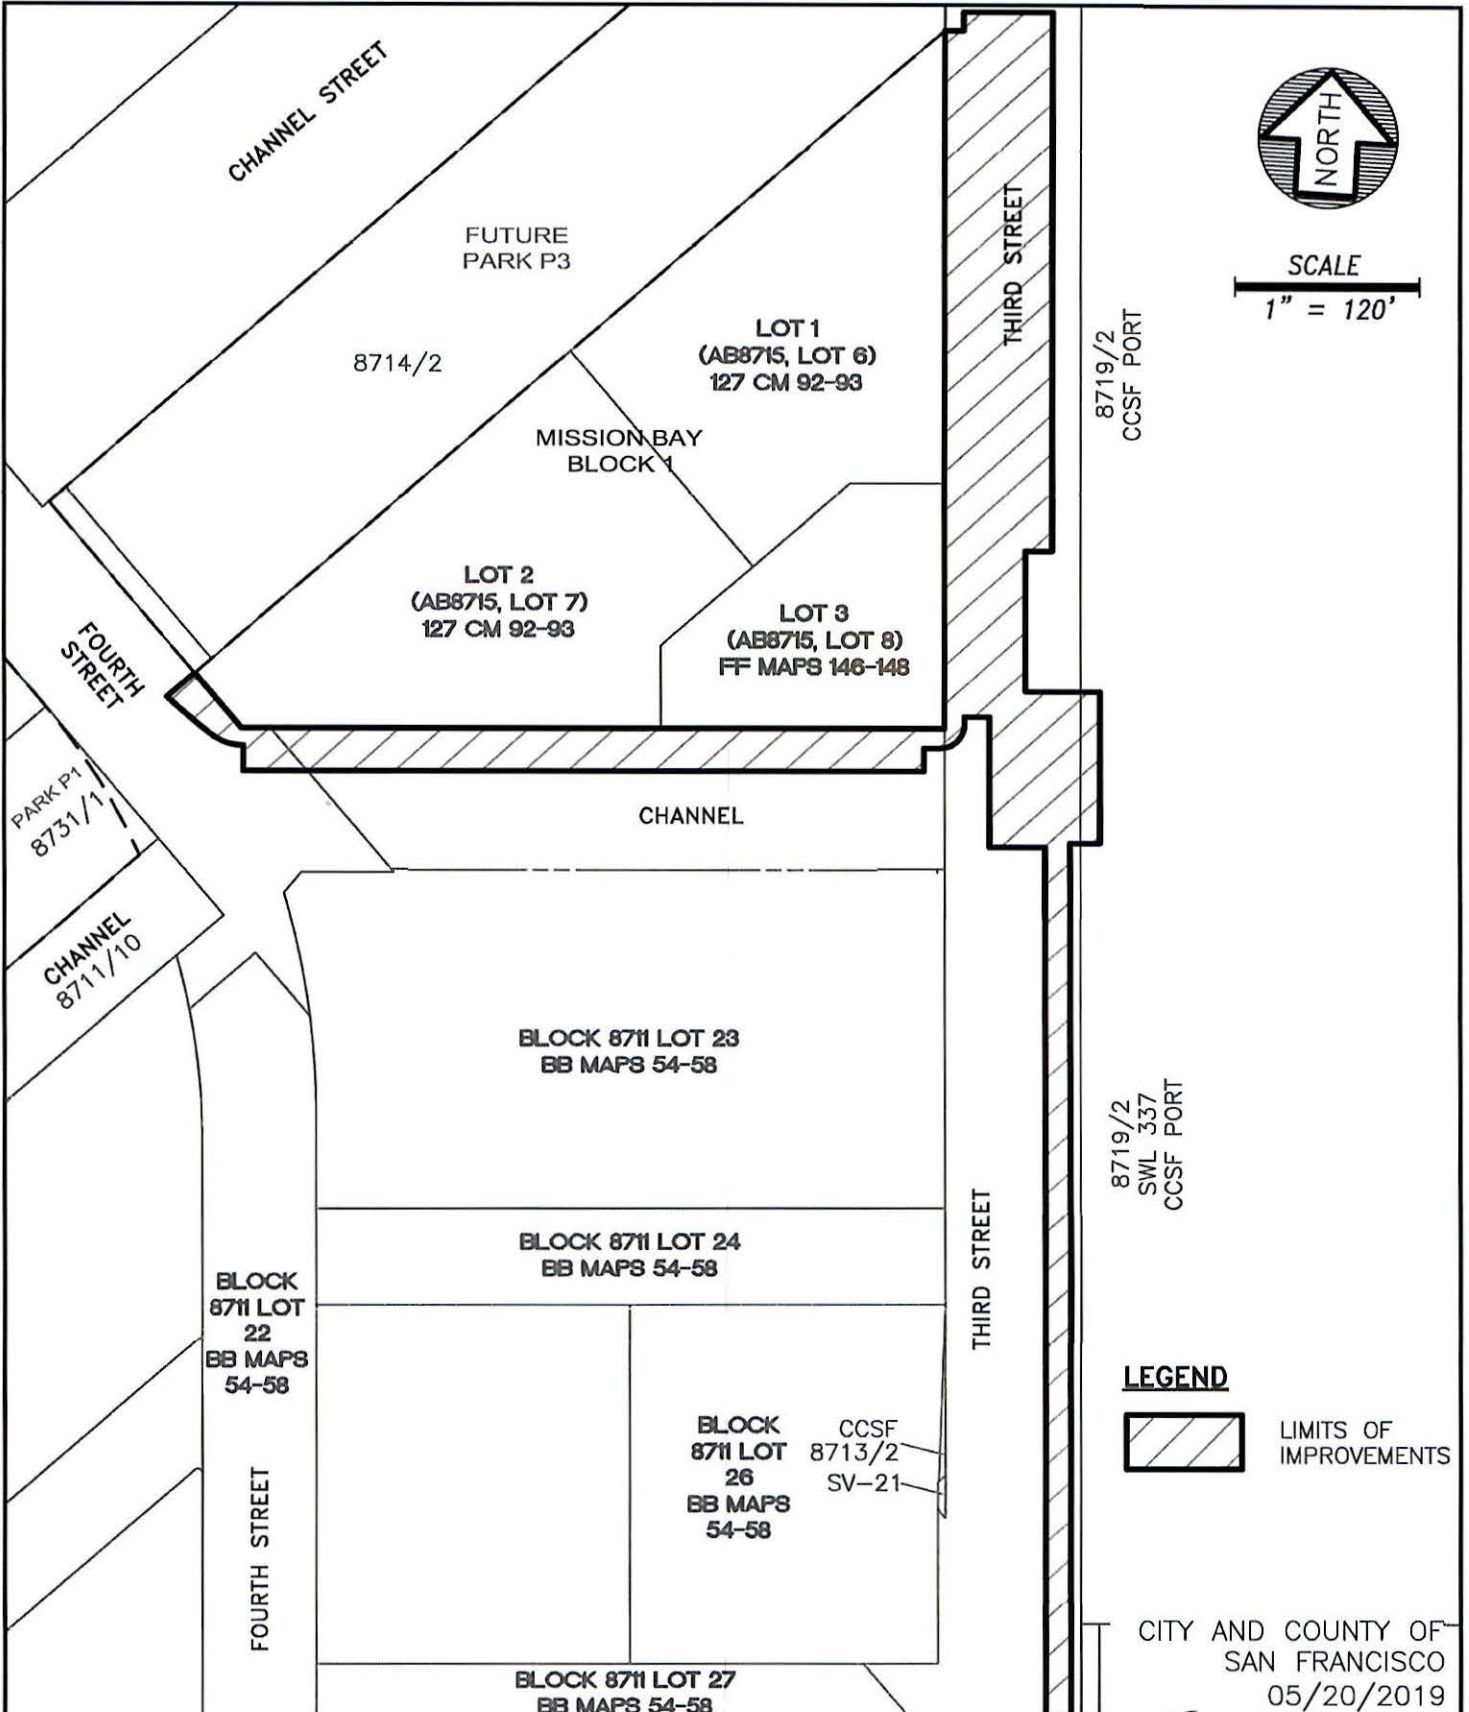

**FL FREYER & LAURETA, INC.**

CIVIL ENGINEERS • SURVEYORS • CONSTRUCTION MANAGERS  
 144 North San Mateo Drive • San Mateo, CA 94401  
 (650)344-9901 • Fax (650)344-9920 • www.freyerlaureta.com

**EXHIBIT A  
 BLOCK 1  
 OFFER OF IMPROVEMENTS**

[Not for Recording]  
City and County of San Francisco  
Director of Property  
25 Van Ness Avenue  
Suite 400  
San Francisco, CA 94102

---

**OFFER OF IMPROVEMENTS**

**(Mission Bay Blocks 2-7 & 13: Blocks 5 & 6 Infrastructure Improvements)**

FOCIL-MB, LLC, a Delaware limited liability company ("FOCIL") does hereby irrevocably offer to the City and County of San Francisco, a municipal corporation ("City"), and its successors and assigns, all of the right-of-way improvements and underground public utility facilities constructed or installed by or on behalf of FOCIL pursuant to Street Improvement Permit #06IE-0684 (Mission Bay), dated December 6, 2006 issued thereunder, for Mission Bay Blocks 2-7 & 13: Blocks 5 & 6 Public Improvements, and the improvement plans and specifications described therein, but excepting therefrom those portions of the facilities which are identified on the "as-built" drawings delivered to and on file with the City as PG&E service conduits and vaults, and Comcast service conduits, and AT&T service conduits.

The property where the improvements are located is shown on Exhibit A hereto, constituting City property located in the City.


It is understood and agreed that: (i) upon acceptance of this offer of public improvements the City shall own and be responsible for maintenance of the offered public facilities and improvements, and (ii) the City and its successors or assigns shall incur no liability or obligation whatsoever hereunder with respect to such offer of public improvements, and, except as may be provided by separate instrument, shall not assume any responsibility for the offered improvements, unless and until such offer has been accepted by appropriate action of the Board of Supervisors.

The provisions hereof shall inure to the benefit of and be binding upon the heirs, successors, assigns and personal representatives of the respective parties hereto.

IN WITNESS WHEREOF, the undersigned has executed this instrument this 11 day of July, 2016.

FOCIL-MB, LLC,  
a Delaware limited liability company


By: Farallon Capital Management, L.L.C.,  
a Delaware limited liability company,  
Its Manager

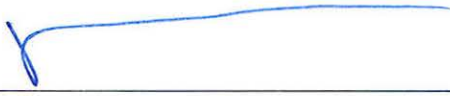By:  \_\_\_\_\_

Name: **Richard B. Fried**  
**Managing Member** \_\_\_\_\_

Title: \_\_\_\_\_

**EXHIBIT A**  
**[Plat Map]**

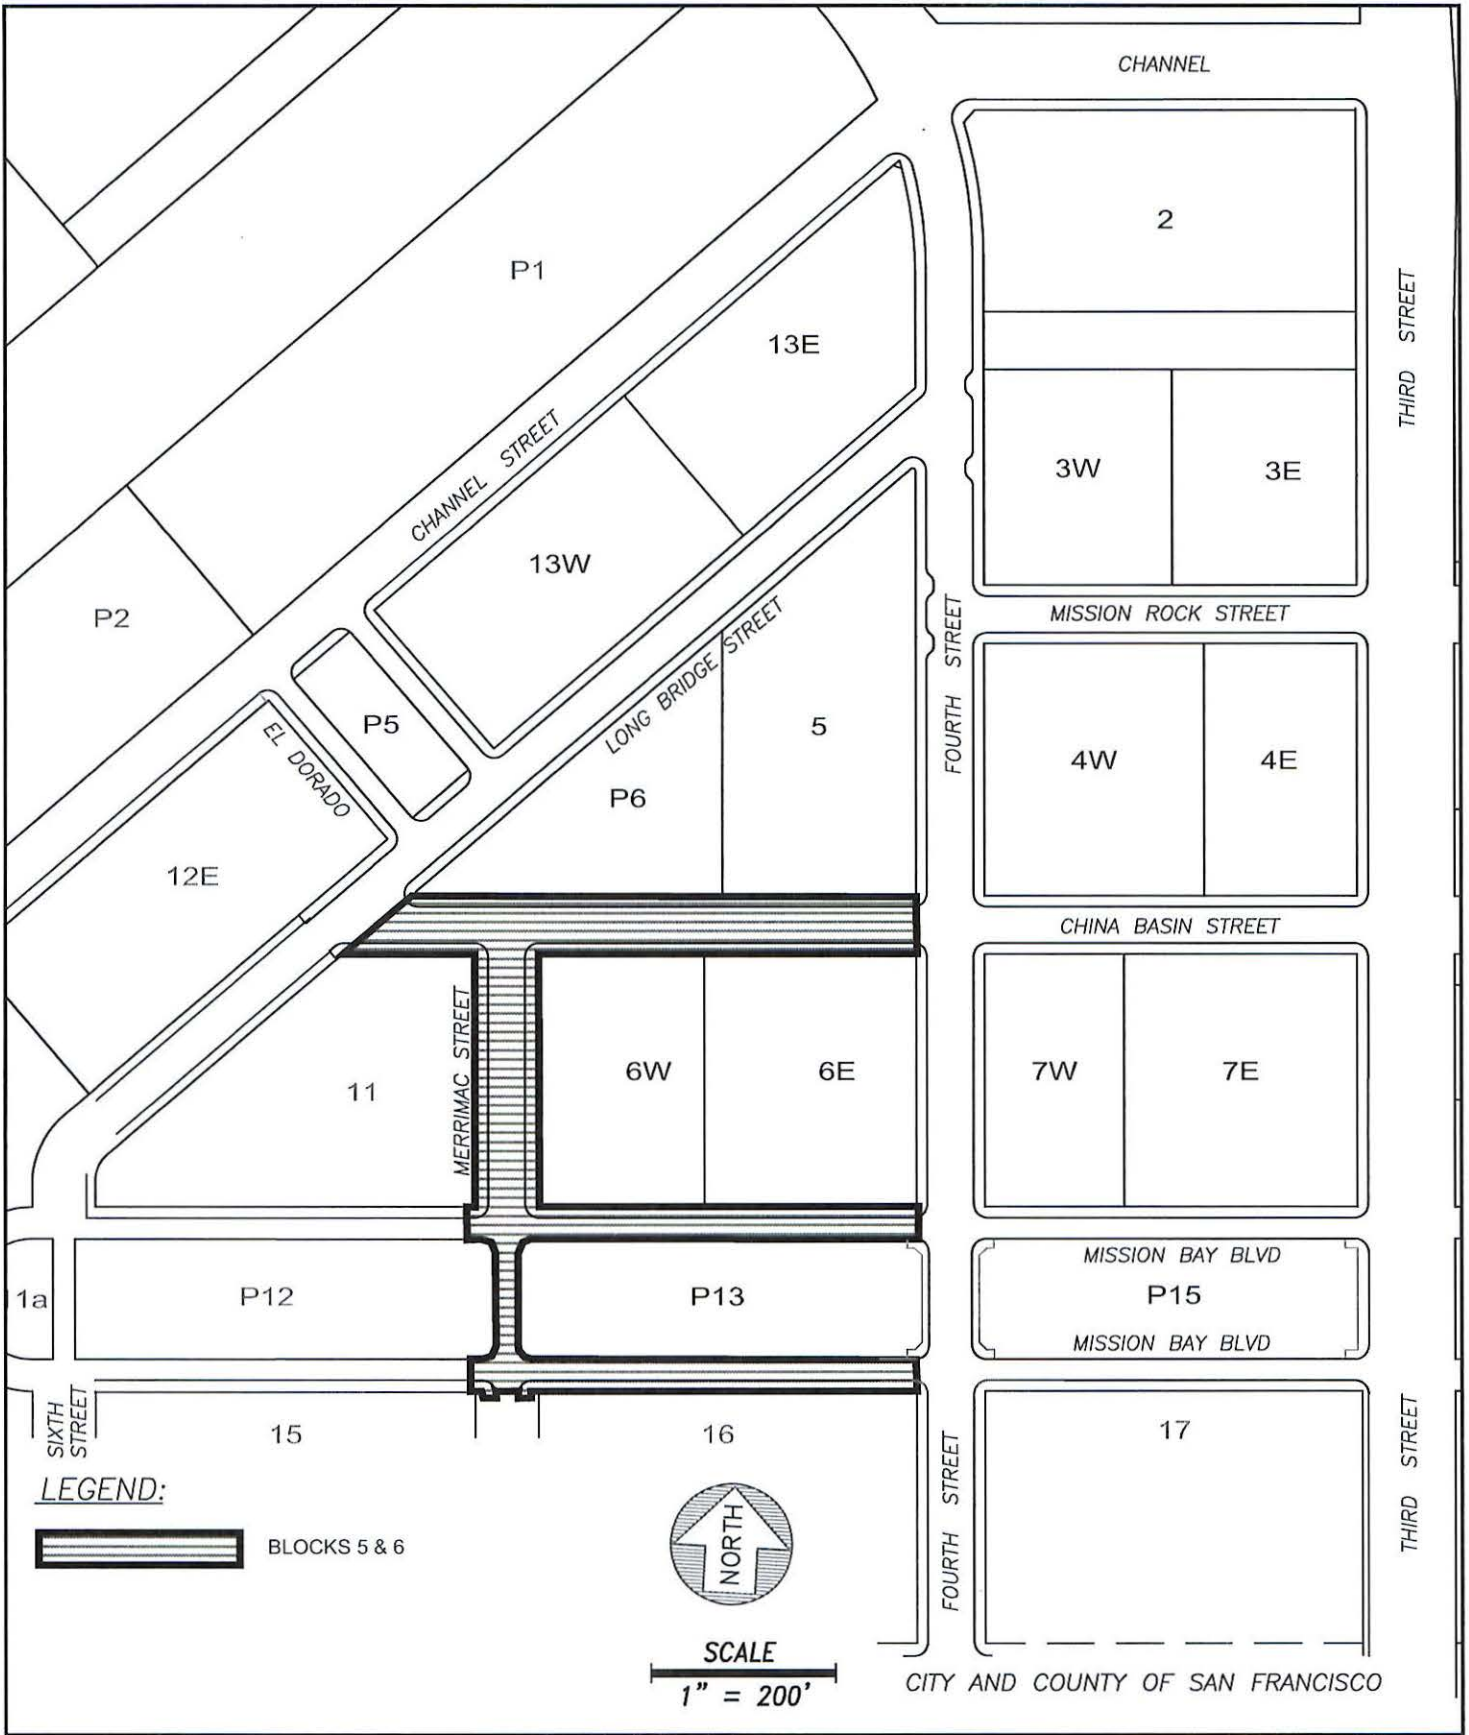

# EXHIBIT A

## OFFER OF IMPROVEMENTS



[Not for Recording]  
City and County of San Francisco  
Director of Property  
25 Van Ness Avenue  
Suite 400  
San Francisco, CA 94102

---

**OFFER OF IMPROVEMENTS**

**(Mission Bay Blocks 11 and 12 Public Infrastructure Improvements)**

FOCIL-MB, LLC, a Delaware limited liability company ("FOCIL") does hereby irrevocably offer to the City and County of San Francisco, a municipal corporation ("City"), and its successors and assigns, all of the right-of-way improvements and underground public utility facilities constructed or installed by or on behalf of FOCIL pursuant to Street Improvement Permit #14IE-0749 (Mission Bay), dated July 31, 2014, issued thereunder, for Mission Bay Blocks 11 and 12 Public Infrastructure Improvements (Channel Street Facility, Long Bridge Street, Mission Bay Blvd North and Mission Bay Blvd South Facility, and 11-12 Surface Public Improvements), and the improvement plans and specifications described therein, but excepting therefrom those portions of the facilities which are identified on the "as-built" drawings delivered to and on file with the City as PG&E service conduits and vaults, and Comcast service conduits, and AT&T service conduits.

The property where the improvements are located is shown on Exhibit A hereto, constituting City property located in the City.

It is understood and agreed that: (i) upon acceptance of this offer of public improvements the City shall own and be responsible for maintenance of the offered public facilities and improvements, and (ii) the City and its successors or assigns shall incur no liability or obligation whatsoever hereunder with respect to such offer of public improvements, and, except as may be provided by separate instrument, shall not assume any responsibility for the offered improvements, unless and until such offer has been accepted by appropriate action of the Board of Supervisors.



The provisions hereof shall inure to the benefit of and be binding upon the heirs, successors, assigns and personal representatives of the respective parties hereto.

IN WITNESS WHEREOF, the undersigned has executed this instrument this 13 day of June, 2019.

FOCIL-MB, LLC,  
a Delaware limited liability company

By: Farallon Capital Management, L.L.C.,  
a Delaware limited liability company,  
Its Manager

By:   
\_\_\_\_\_


Name: Richard B. Fried

Title: Managing Member



**EXHIBIT A**  
**[Plat Map]**



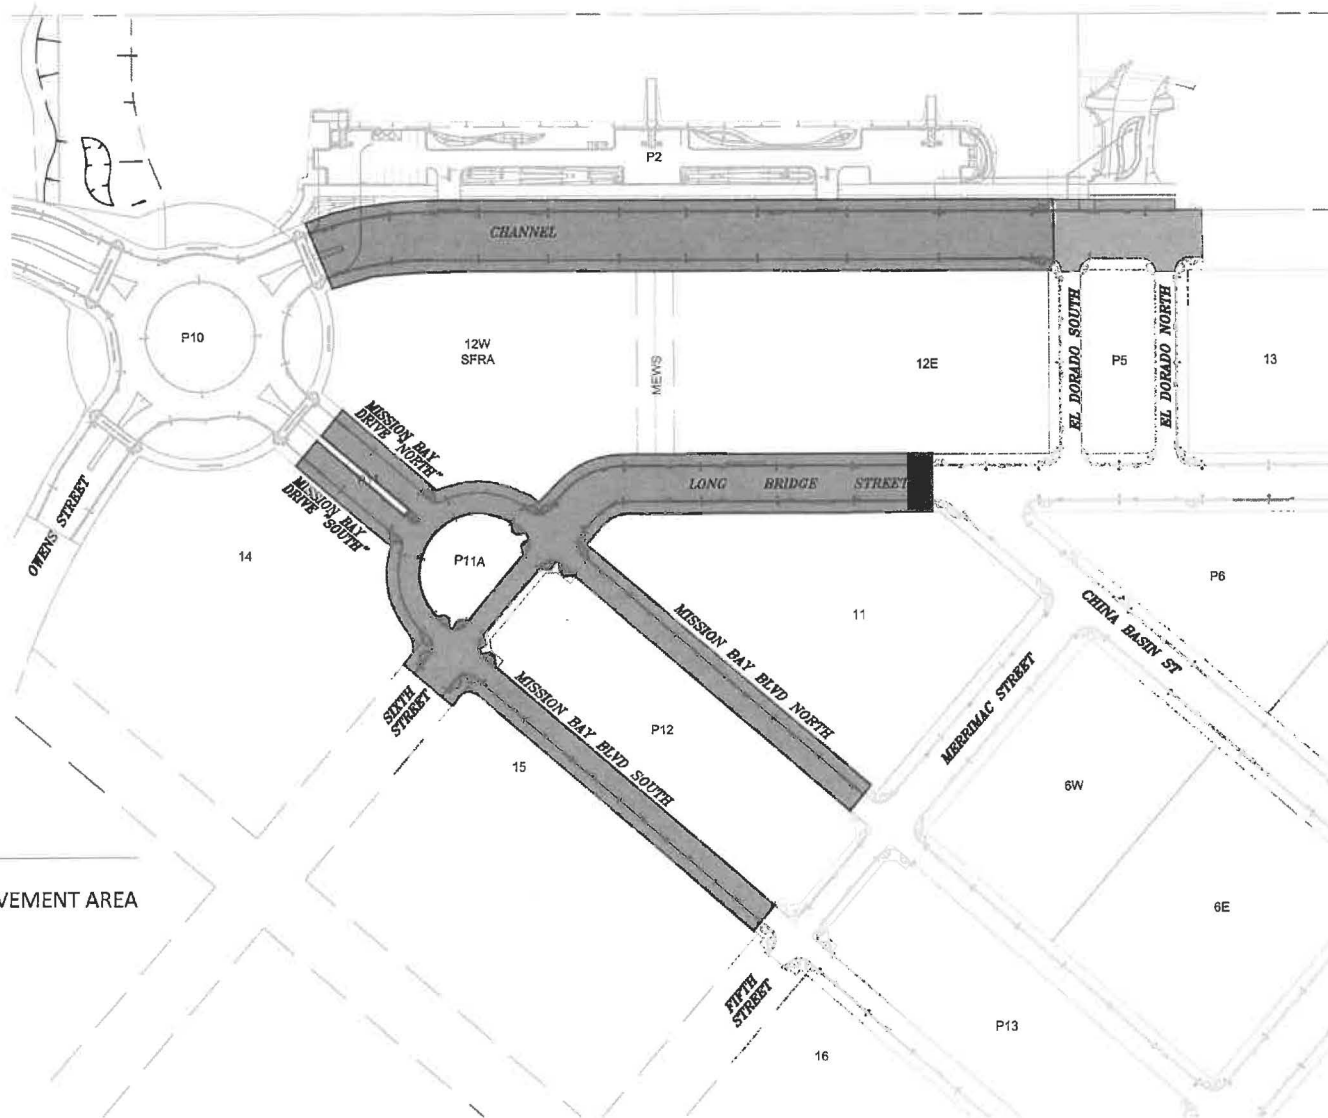

**LEGEND**



IMPROVEMENT AREA

**OFFER OF IMPROVEMENTS**  
Exhibit A

**BLOCKS 11-12 PUBLIC IMPROVEMENTS**  
Mission Bay  
San Francisco, California

[Not for Recording]  
City and County of San Francisco  
Director of Property  
25 Van Ness Avenue  
Suite 400  
San Francisco, CA 94102

---

**OFFER OF IMPROVEMENTS**

**(Mission Bay Blocks 8/9/9A Phase 1 Public Infrastructure Improvements and  
Mission Bay Blocks 8/9/9A Phase 2 Public Infrastructure Improvements)**

FOCIL-MB, LLC, a Delaware limited liability company ("FOCIL") does hereby irrevocably offer to the City and County of San Francisco, a municipal corporation ("City"), and its successors and assigns, all of the right-of-way improvements and underground public utility facilities constructed or installed by or on behalf of FOCIL pursuant to: (i) Street Excavation Permit, No. 11E-0320, dated December 22, 2011, (ii) Street Excavation Permit, No. 11E-0321, dated December 22, 2011, (iii) Excavation Permit No. 13E-0473, issued on October 23, 2013, and (iv) Street Improvement Permit No. 14IE-0747, dated July 31, 2014, issued thereunder, for Mission Bay Blocks 8/9/9A Phase 1 Public Infrastructure Improvements and Mission Bay Blocks 8/9/9A Phase 2 Public Infrastructure Improvements, and the improvement plans and specifications described therein, but excepting therefrom those portions of the facilities which are identified on the "as-built" drawings delivered to and on file with the City as PG&E service conduits and vaults, and Comcast service conduits, and AT&T service conduits.

The property where the improvements are located is shown on Exhibit A hereto, constituting City property located in the City.

It is understood and agreed that: (i) upon acceptance of this offer of public improvements the City shall own and be responsible for maintenance of the offered public facilities and improvements, and (ii) the City and its successors or assigns shall incur no liability or obligation whatsoever hereunder with respect to such offer of public improvements, and, except as may be provided by separate instrument, shall not assume any responsibility for the offered improvements, unless and until such offer has been accepted by appropriate action of the Board of Supervisors.



The provisions hereof shall inure to the benefit of and be binding upon the heirs, successors, assigns and personal representatives of the respective parties hereto.

IN WITNESS WHEREOF, the undersigned has executed this instrument this 31 day of May, 2019.


FOCIL-MB, LLC,  
a Delaware limited liability company

By: Farallon Capital Management, L.L.C.,  
a Delaware limited liability company,  
Its Manager





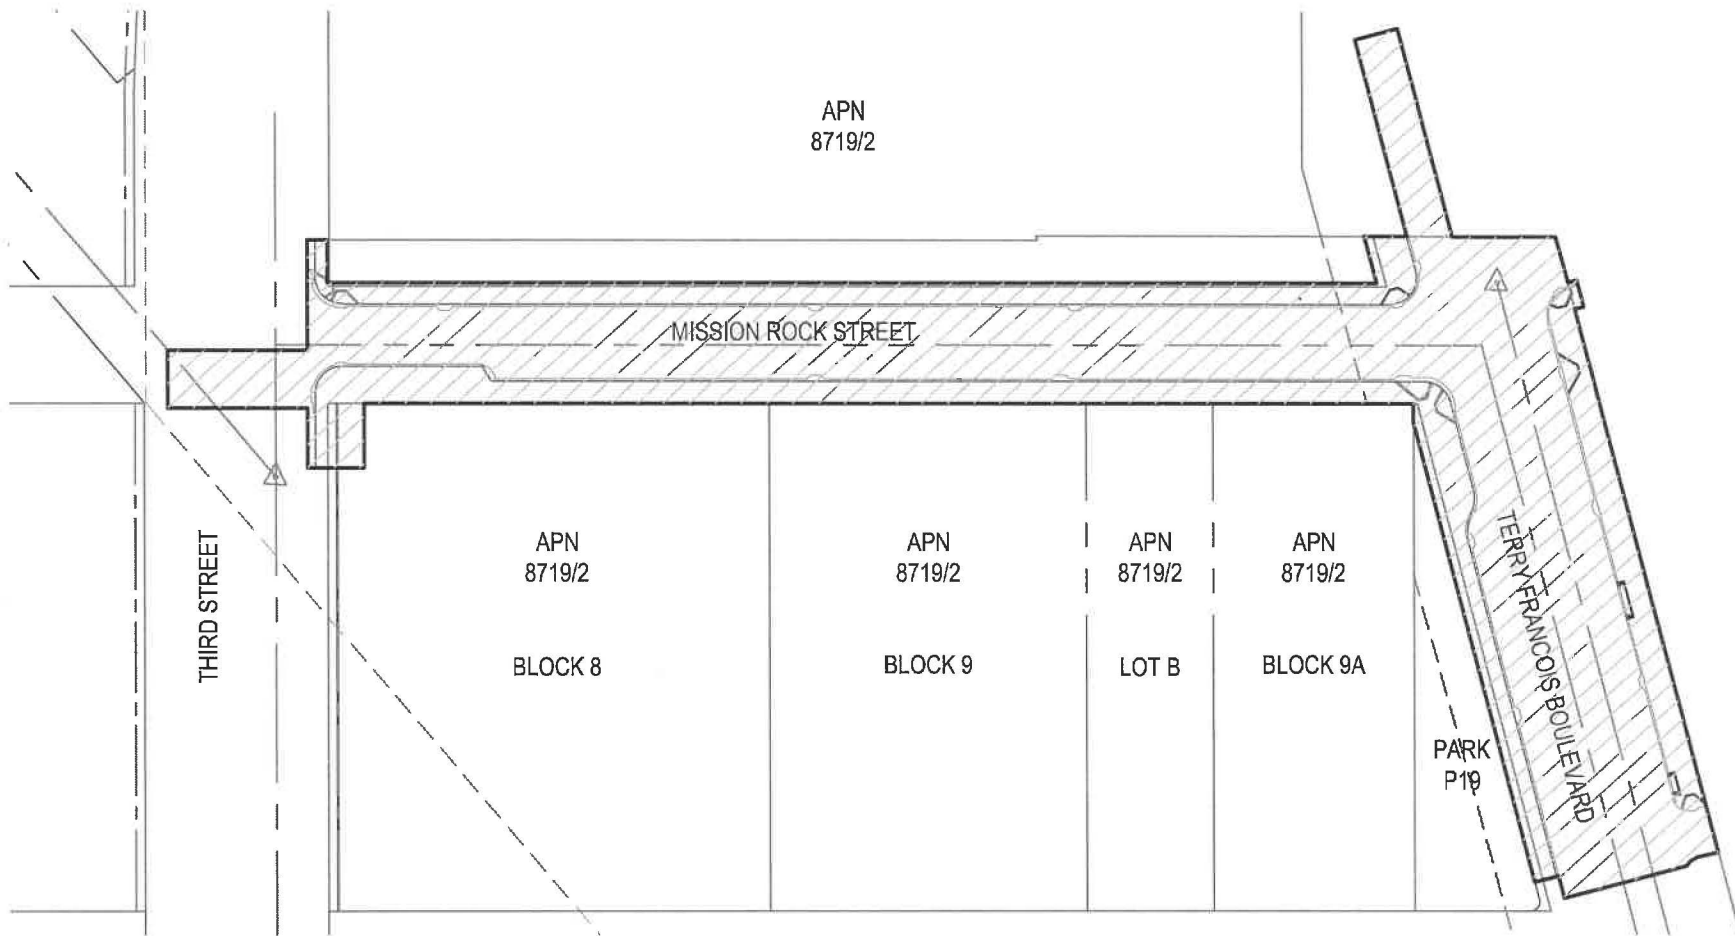

By:  \_\_\_\_\_

Name: **Richard B. Fried**  
**Managing Member** \_\_\_\_\_

Title: \_\_\_\_\_



**LEGEND**

-  PROJECT AREA
-  IMPROVEMENT AREA
-  PARCEL LINE
-  MONUMENT LINE
-  EASEMENT LINE
-  FOUND MONUMENT



FOCIL-MB LLC - BLOCKS 8-9-9A  
 MISSION ROCK ST & TERRY FRANCOIS BLVD  
 IMPROVEMENTS AREA  
 SITE PLAN  
 OFFER OF IMPROVEMENTS

Job Number | 0334011031  
 Revision |  
 Date | MAY 2019  
**Exhibit A**

[Not for Recording]  
City and County of San Francisco  
Director of Property  
25 Van Ness Avenue  
Suite 400  
San Francisco, CA 94102

---

**OFFER OF IMPROVEMENTS**

**(Blocks 26-28 Phase 1 Infrastructure Improvements)**

FOCIL-MB, LLC, a Delaware limited liability company ("FOCIL") does hereby irrevocably offer to the City and County of San Francisco, a municipal corporation ("City"), and its successors and assigns, all of the right-of-way improvements and underground public utility facilities constructed or installed by or on behalf of FOCIL pursuant to Street Improvement Permit #01IE-080 (Mission Bay), dated March 14 2001, issued thereunder, for Mission Bay Blocks 26a and 28 Phase 1 Infrastructure Improvements, and the improvement plans and specifications described therein, but excepting therefrom those portions of the facilities which are identified on the "as-built" drawings delivered to and on file with the City as PG&E service conduits and vaults, and Comcast service conduits, and SBC/AT&T service conduits.

The property where the improvements are located is shown on Exhibit A hereto, constituting City property located in the City.


It is understood and agreed that: (i) upon acceptance of this offer of public improvements the City shall own and be responsible for maintenance of the offered public facilities and improvements, and (ii) the City and its successors or assigns shall incur no liability or obligation whatsoever hereunder with respect to such offer of public improvements, and, except as may be provided by separate instrument, shall not assume any responsibility for the offered improvements, unless and until such offer has been accepted by appropriate action of the Board of Supervisors.

The provisions hereof shall inure to the benefit of and be binding upon the heirs, successors, assigns and personal representatives of the respective parties hereto.

IN WITNESS WHEREOF, the undersigned has executed this instrument this 28 day of January, 2011.

FOCIL-MB, LLC,  
a Delaware limited liability company

By: Farallon Capital Management, L.L.C.,  
a Delaware limited liability company,  
Its Manager

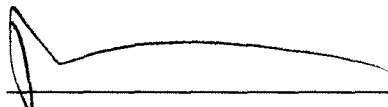
By:  \_\_\_\_\_

Name: **Richard B. Fried**  
**Managing Member** \_\_\_\_\_


Title: \_\_\_\_\_

**EXHIBIT A**  
**[Plat Map]**

Z:\ACAD\_SERVER\042\_MissionBay\42038 - Land Title & Infra Analysis\_SOC\26-28\Blks 26-28 Ph. 1 and 2\_Offer of Improvements Exhibits.dwg

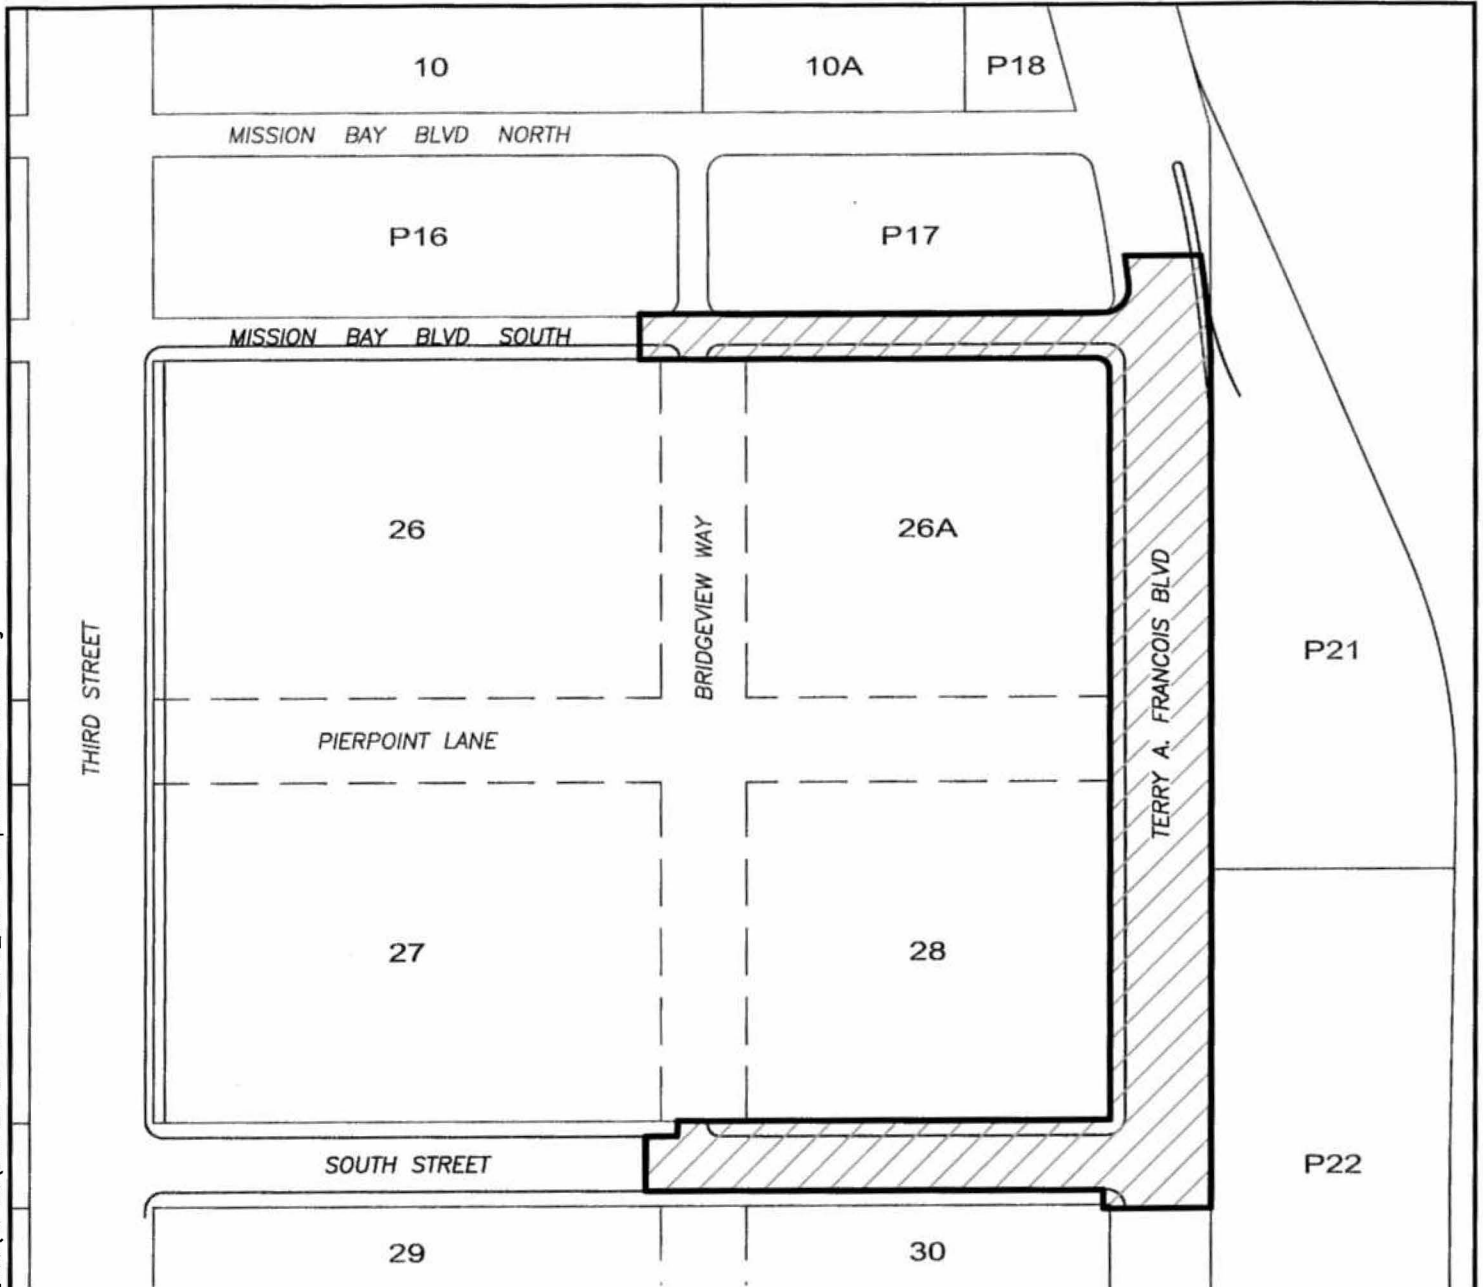

**LEGEND:**

-  MISSION BAY BLOCKS 26-28  
PHASE 1 IMPROVEMENTS AREA
-  MISSION BAY BLOCK LINE
-  MISSION BAY VARA LINE
- 26 MISSION BAY BLOCK NUMBER

**NOTE:**

IMPROVEMENTS SHOWN HERE ARE PER IMPROVEMENT PLANS ENTITLED "PHASE 1 IMPROVEMENT PLANS, MISSION BAY BLOCKS S-26 THRU S-28" DATED MARCH 16, 2001 BY FREYER & LAURETA.



SCALE  
1" = 150'

CITY AND COUNTY OF SAN FRANCISCO 1/26/2011

**FL FREYER & LAURETA, INC.**

CIVIL ENGINEERS • SURVEYORS • CONSTRUCTION MANAGERS  
144 North San Mateo Drive • San Mateo, CA 94401  
(650)344-9901 • Fax (650)344-9920 • www.freyerlaureta.com

BLOCKS 26-28 PHASE 1  
OFFER OF IMPROVEMENTS  
EXHIBIT A

[Not for Recording]  
City and County of San Francisco  
Director of Property  
25 Van Ness Avenue  
Suite 400  
San Francisco, CA 94102

---

**OFFER OF IMPROVEMENTS**

**(Blocks 26-28 Phase 2a Infrastructure Improvements)**

FOCIL-MB, LLC, a Delaware limited liability company ("FOCIL") does hereby irrevocably offer to the City and County of San Francisco, a municipal corporation ("City"), and its successors and assigns, all of the right-of-way improvements and underground public utility facilities constructed or installed by or on behalf of FOCIL pursuant to Street Improvement Permit #02IE-057 (Mission Bay), dated February 13, 2002, issued thereunder, for Mission Bay Blocks 26a-28 Phase 2a Infrastructure Improvements, and the improvement plans and specifications described therein, but excepting therefrom those portions of the facilities which are identified on the "as-built" drawings delivered to and on file with the City as PG&E service conduits and vaults, and Comcast service conduits, and SBC/AT&T service conduits.

The property where the improvements are located is shown on Exhibit A hereto, constituting City property located in the City.


It is understood and agreed that: (i) upon acceptance of this offer of public improvements the City shall own and be responsible for maintenance of the offered public facilities and improvements, and (ii) the City and its successors or assigns shall incur no liability or obligation whatsoever hereunder with respect to such offer of public improvements, and, except as may be provided by separate instrument, shall not assume any responsibility for the offered improvements, unless and until such offer has been accepted by appropriate action of the Board of Supervisors.

The provisions hereof shall inure to the benefit of and be binding upon the heirs, successors, assigns and personal representatives of the respective parties hereto.

IN WITNESS WHEREOF, the undersigned has executed this instrument this 28 day of January, 2011.

FOCIL-MB, LLC,  
a Delaware limited liability company

By: Farallon Capital Management, L.L.C.,  
a Delaware limited liability company,  
Its Manager

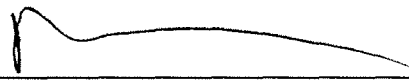By:  \_\_\_\_\_

Name: **Richard B. Fried**  
**Managing Member** \_\_\_\_\_

Title: \_\_\_\_\_



**EXHIBIT A**  
**[Plat Map]**



[Not for Recording]  
City and County of San Francisco  
Director of Property  
25 Van Ness Avenue  
Suite 400  
San Francisco, CA 94102

---

**OFFER OF IMPROVEMENTS**

**(Phase 3 Blocks 26-28 Mission Bay)**

FOCIL-MB, LLC, a Delaware limited liability company ("FOCIL") does hereby irrevocably offer to the City and County of San Francisco, a municipal corporation ("City"), and its successors and assigns, all of the open space, right-of-way improvements and underground public utility facilities constructed or installed by or on behalf of FOCIL pursuant to the Street Improvement Permit #07IE-0408, dated August 21, 2007, issued thereunder, for Phase 3 Blocks 26-28 Mission Bay, and the improvement plans and specifications described therein, but excepting therefrom those portions of the facilities which are identified on the "as-built" drawings delivered to and on file with the City.

The property where the improvements are located is shown on Exhibit A hereto, constituting City property located in the City.

It is understood and agreed that: (i) upon acceptance of this offer of public improvements the City shall own and be responsible for maintenance of the offered public facilities and improvements, and (ii) the City and its successors or assigns shall incur no liability or obligation whatsoever hereunder with respect to such offer of public improvements, and, except as may be provided by separate instrument, shall not assume any responsibility for the offered improvements, unless and until such offer has been accepted by appropriate action of the Board of Supervisors.

The provisions hereof shall inure to the benefit of and be binding upon the heirs, successors, assigns and personal representatives of the respective parties hereto.

IN WITNESS WHEREOF, the undersigned has executed this instrument this 14 day of SEPTEMBER, 2009.

FOCIL-MB, LLC,  
a Delaware limited liability company

By: Farallon Capital Management, L.L.C.,  
a Delaware limited liability company,  
Its Manager


By:  \_\_\_\_\_

Name: Richard B. Fried  
Managing Member




Title: \_\_\_\_\_

EXHIBIT A  
[Plat Map]

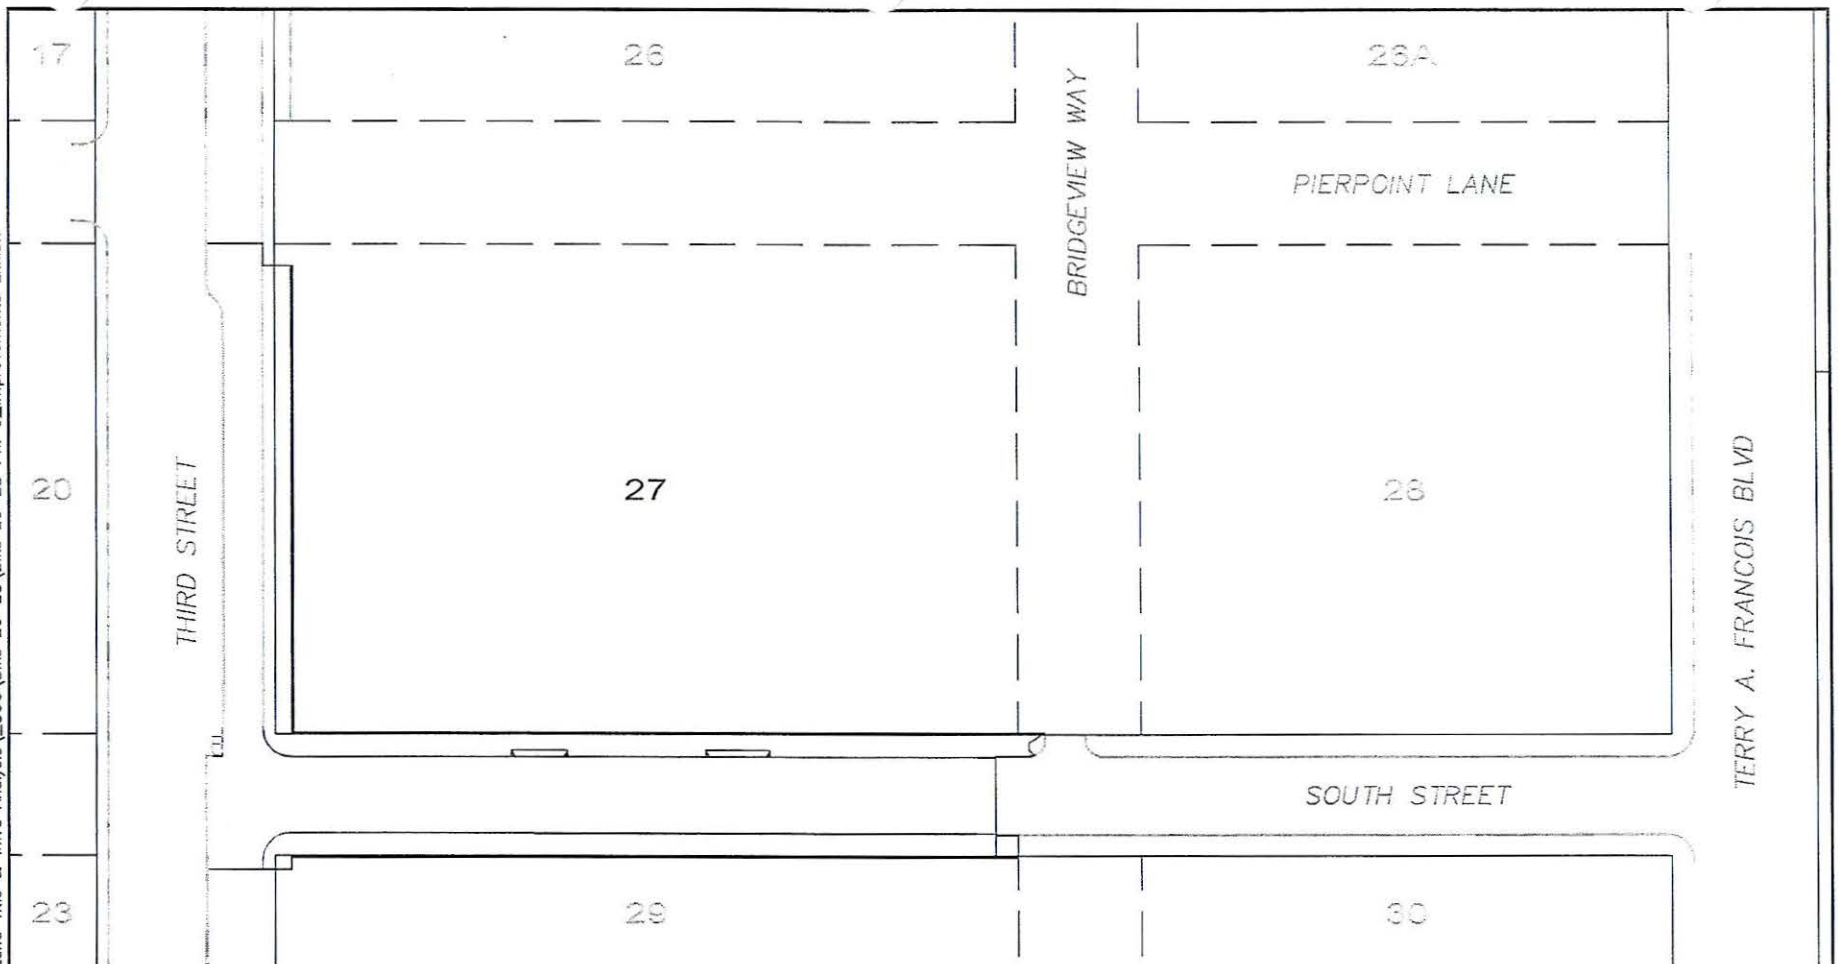Z:\Project\_Files\_server16\042\_Mission Bay\042036\_Land Title & Infra Analysis\SOC\Blks 26-28\Blks 26-28 Ph. 3 Improvements Exhibit



**LEGEND:**

-  OFFER OF IMPROVEMENTS AREA
-  PROPOSED MISSION BAY BLOCK LINE
-  PROPOSED MISSION BAY BLOCK NUMBER

**NOTES:**

SURFACE IMPROVEMENTS SHOWN HERE ARE PER IMPROVEMENT PLANS ENTITLED "PHASE 3 BLOCKS 26-28, MISSION BAY PROJECT, SAN FRANCISCO, CA" DATED 6/15/2007.



SCALE  
1" = 100'

CITY AND COUNTY OF SAN FRANCISCO  
7/22/2009

**F&L** Freyer & Laureta, Inc.  
 civil engineers • surveyors • construction managers  
 144 North San Mateo Drive • San Mateo, CA 94401  
 (650)344-9901 • Fax (650)344-9920 • www.freyerlaureta.com

EXHIBIT A  
 MISSION BAY BLOCKS 26-28 PHASE 3  
 IMPROVEMENTS EXHIBIT

[Not for Recording]  
City and County of San Francisco  
Director of Property  
25 Van Ness Avenue  
Suite 400  
San Francisco, CA 94102

---

**OFFER OF IMPROVEMENTS**

**(Mission Bay Block 40: Owens Street Public Improvements)**

FOCIL-MB, LLC, a Delaware limited liability company ("FOCIL") does hereby irrevocably offer to the City and County of San Francisco, a municipal corporation ("City"), and its successors and assigns, all of the right-of-way improvements and underground public utility facilities constructed or installed by or on behalf of FOCIL pursuant to Street Improvement Permit #13IE-0472 (Mission Bay), dated July 12, 2013 issued thereunder, for Mission Bay Block 40: Owens Street Public Improvements, and the improvement plans and specifications described therein, but excepting therefrom those portions of the facilities which are identified on the "as-built" drawings delivered to and on file with the City as PG&E service conduits and vaults, and Comcast service conduits, and AT&T service conduits.

The property where the improvements are located is shown on Exhibit A hereto, constituting City property located in the City.

It is understood and agreed that: (i) upon acceptance of this offer of public improvements the City shall own and be responsible for maintenance of the offered public facilities and improvements, and (ii) the City and its successors or assigns shall incur no liability or obligation whatsoever hereunder with respect to such offer of public improvements, and, except as may be provided by separate instrument, shall not assume any responsibility for the offered improvements, unless and until such offer has been accepted by appropriate action of the Board of Supervisors.

The provisions hereof shall inure to the benefit of and be binding upon the heirs, successors, assigns and personal representatives of the respective parties hereto.

IN WITNESS WHEREOF, the undersigned has executed this instrument this 5 day of December, 2017.

FOCIL-MB, LLC,  
a Delaware limited liability company

By: Farallon Capital Management, L.L.C.,  
a Delaware limited liability company,  
Its Manager

By:   
\_\_\_\_\_

Name: **Richard B. Fried**  
**Managing Member**  
\_\_\_\_\_

Title: \_\_\_\_\_



**EXHIBIT A**  
**[Plat Map]**

[Not for Recording]  
City and County of San Francisco  
Director of Property  
25 Van Ness Avenue  
Suite 400  
San Francisco, CA 94102

---

**OFFER OF IMPROVEMENTS**

**(Mission Bay Blocks 36-39 & X3 Public Infrastructure Improvements)**

FOCIL-MB, LLC, a Delaware limited liability company ("FOCIL") does hereby irrevocably offer to the City and County of San Francisco, a municipal corporation ("City"), and its successors and assigns, all of the right-of-way improvements and underground public utility facilities constructed or installed by or on behalf of FOCIL pursuant to: 1) General Street Excavation Permit 10E-0088 dated July 6, 2010, 2) General Excavation Permit 11E-0179 dated November 10, 2011, 3) General Excavation Permit 12E-0338 dated November 13, 2012, 4) Street Improvement Permit 13IE-0043 dated January 24, 2013, 5) Street Improvement Permit 13IE-0632 dated September 3, 2013, and 6) Street Improvement Permit 13IE-1001 dated December 16, 2013, issued thereunder, for Mission Bay Blocks 36-39 & X3 Public Infrastructure Improvements, and the improvement plans and specifications described therein, but excepting therefrom those portions of the facilities which are identified on the "as-built" drawings delivered to and on file with the City as PG&E service conduits and vaults, and Comcast service conduits, and AT&T service conduits.

The property where the improvements are located is shown on Exhibit A hereto, constituting City property located in the City.


It is understood and agreed that: (i) upon acceptance of this offer of public improvements the City shall own and be responsible for maintenance of the offered public facilities and improvements, and (ii) the City and its successors or assigns shall incur no liability or obligation whatsoever hereunder with respect to such offer of public improvements, and, except as may be provided by separate instrument, shall not assume any responsibility for the offered improvements, unless and until such offer has been accepted by appropriate action of the Board of Supervisors.

The provisions hereof shall inure to the benefit of and be binding upon the heirs, successors, assigns and personal representatives of the respective parties hereto.

IN WITNESS WHEREOF, the undersigned has executed this instrument this 22 day of January, 2020.


FOCIL-MB, LLC,  
a Delaware limited liability company


By: Farallon Capital Management, L.L.C.,  
a Delaware limited liability company,  
Its Manager

By:   
Name: Richard B. Fried  
Managing Member  
Title: \_\_\_\_\_

**EXHIBIT A**  
**[Plat Map]**

LEGEND

 OFFER OF IMPROVEMENTS AREA

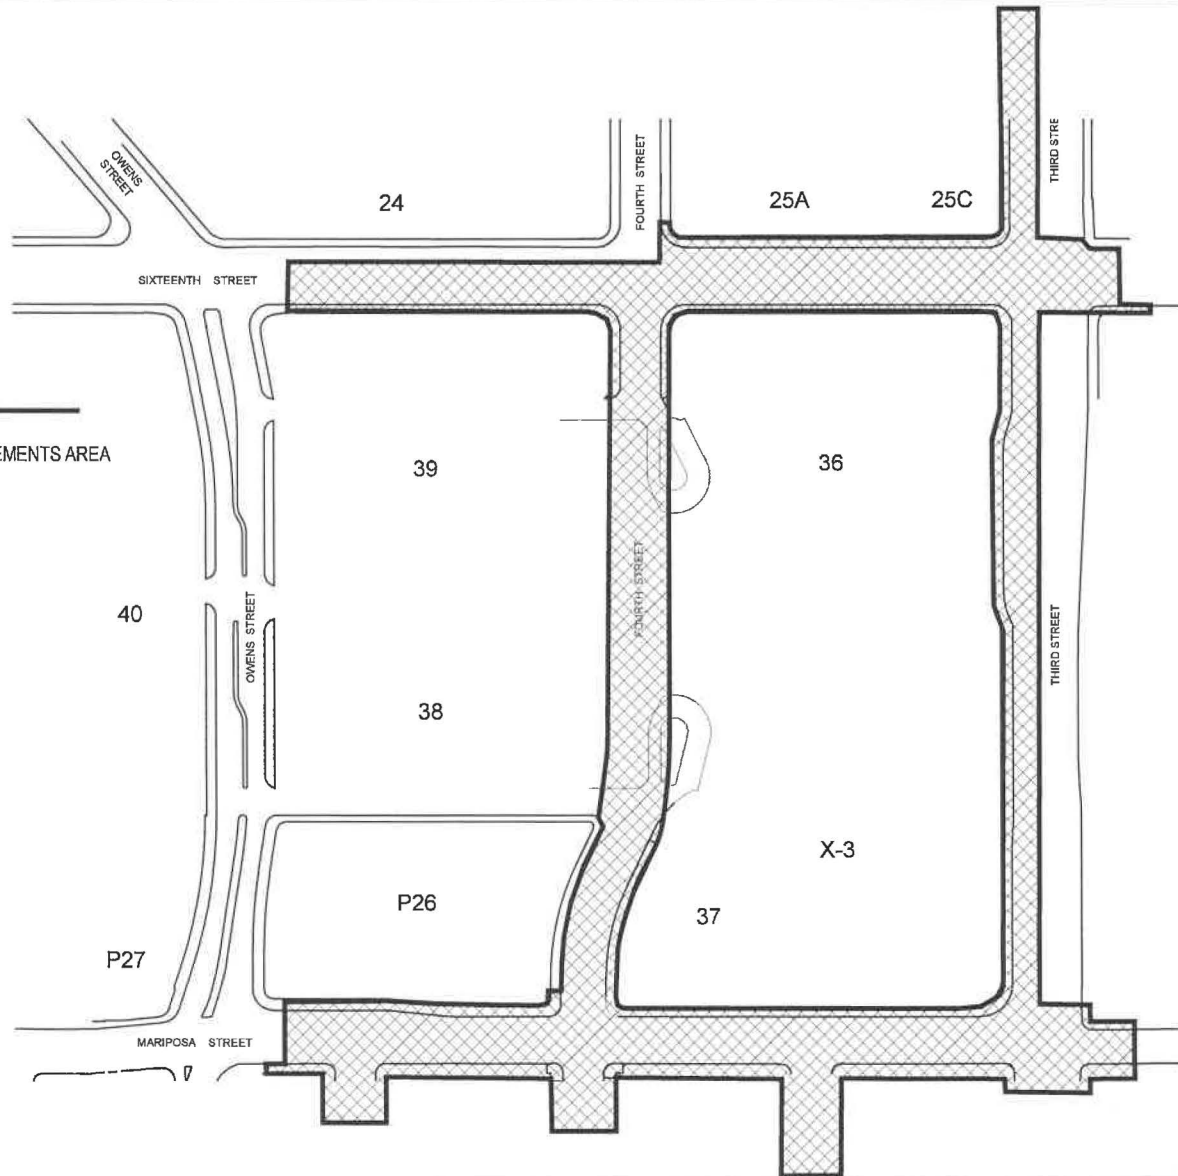

DEC 13 2019

OWNER:  
FOCII-MB, LLC

PROJECT MANAGER:  
MISSION BAY DEVELOPMENT GROUP LLC  
410 CHINA BASIN STREET  
SAN FRANCISCO CA 94118  
415-555-6500



GHD Inc.  
505 Montgomery Street, Suite 2200  
San Francisco, California 94111 USA  
T 1 415 283 4970 F 1 415 283 4980  
W www.ghd.com

MISSION BAY PROJECT - SAN FRANCISCO, CA

EXHIBIT A  
MISSION BAY BLOCKS 36-39 X3 AND 25  
OFFER OF IMPROVEMENTS

[Not for Recording]  
City and County of San Francisco  
Director of Property  
25 Van Ness Avenue  
Suite 400  
San Francisco, CA 94102

---

**OFFER OF IMPROVEMENTS**

**(Mission Bay Stormwater Pump Station No. 1)**

FOCIL-MB, LLC, a Delaware limited liability company ("FOCIL") does hereby irrevocably offer to the City and County of San Francisco, a municipal corporation ("City"), and its successors and assigns, all of the open space, right-of-way improvements and underground public utility facilities constructed or installed by or on behalf of FOCIL pursuant to the Street Improvement Permit #01IE-300, dated September 10, 2001, and the Street Improvement Permit #01IE-421, dated September 14, 2001, issued thereunder, for Mission Bay Stormwater Pump Station No. 1, and the improvement plans and specifications described therein, but excepting therefrom those portions of the facilities which are identified on the "as-built" drawings delivered to and on file with the City.

The property where the improvements are located is shown on Exhibit A hereto, constituting City property located in the City.

It is understood and agreed that: (i) upon acceptance of this offer of public improvements the City shall own and be responsible for maintenance of the offered public facilities and improvements, and (ii) the City and its successors or assigns shall incur no liability or obligation whatsoever hereunder with respect to such offer of public improvements, and, except as may be provided by separate instrument, shall not assume any responsibility for the offered improvements, unless and until such offer has been accepted by appropriate action of the Board of Supervisors.

The provisions hereof shall inure to the benefit of and be binding upon the heirs, successors, assigns and personal representatives of the respective parties hereto.

IN WITNESS WHEREOF, the undersigned has executed this instrument this 1<sup>st</sup> day of May, 2010.

FOCIL-MB, LLC,  
a Delaware limited liability company

By: Farallon Capital Management, L.L.C.,  
a Delaware limited liability company,  
Its Manager


By:  \_\_\_\_\_

Name: Richard B. Fried  
Managing Member

Title: \_\_\_\_\_

**EXHIBIT A**  
**[Plat Map]**



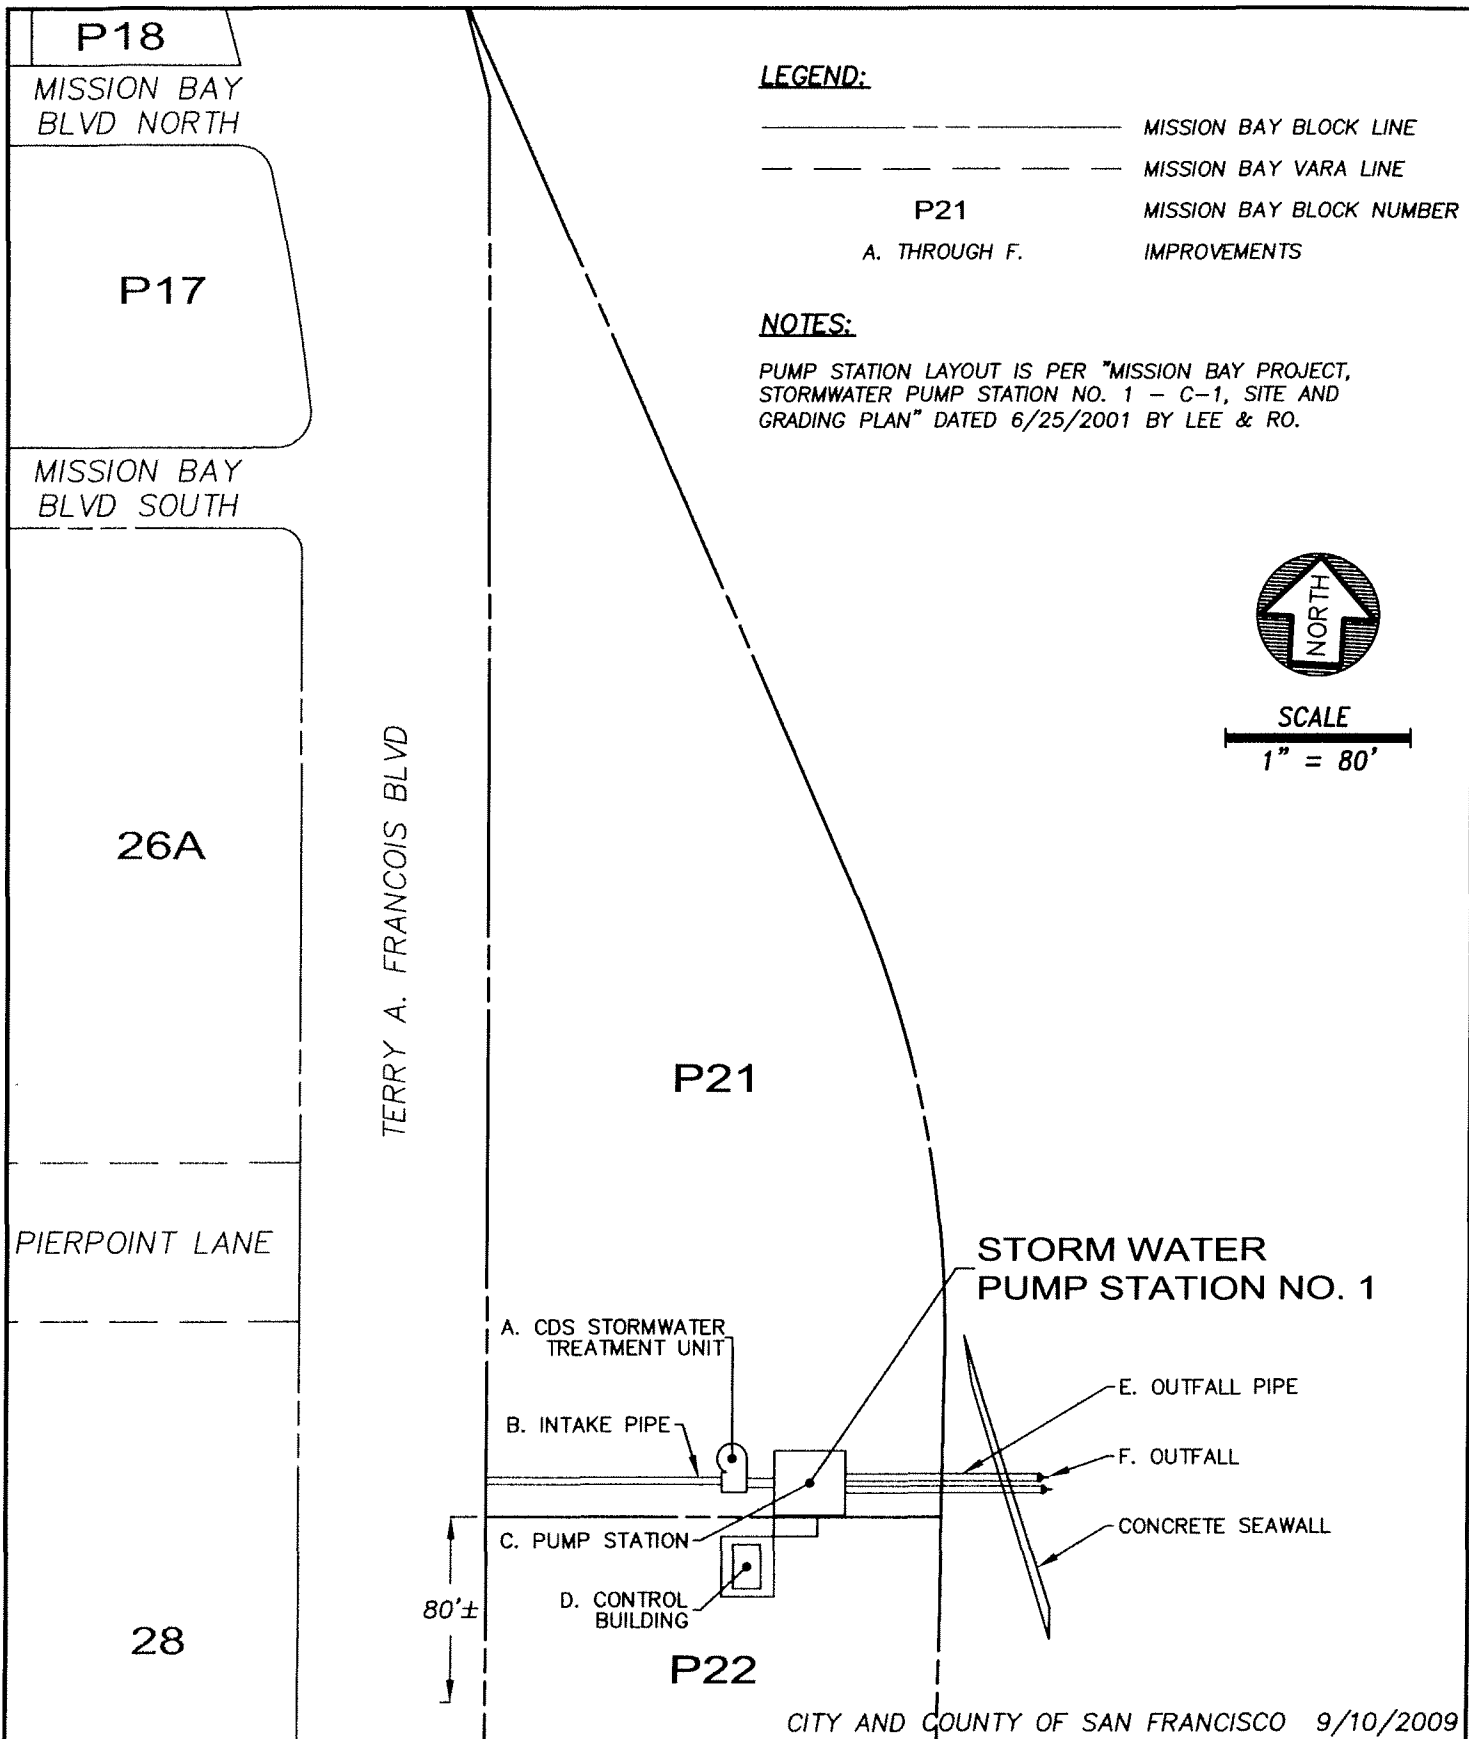

**F&L** Freyer & Laureta, Inc.  
*civil engineers · surveyors · construction managers*  
 144 North San Mateo Drive · San Mateo, CA 94401  
 (650)344-9901 · Fax (650)344-9920 · www.freyerlaureta.com

**STORM WATER PUMP STATION NO. 1**  
**IMPROVEMENTS EXHIBIT**