



**INDIA  
BASIN  
WATERFRONT  
PARKS**

RENOVATION PROJECT

STREET VACATION

RECREATION & PARK  
DEPARTMENT

JUNE 6, 2022



# EQUITABLE DEVELOPMENT PLAN

Purpose: To facilitate a community-drafted plan that sets forth a series of transparent strategies and commitments to be honored by the India Basin Park Development




- **Prevent** the project from catalyzing **displacement**
- **Assure** the project serves and represents the **existing community**
- **Proactively support** the existing community to **thrive in place**

# PRIORITIES FOR PARK DEVELOPMENT

- Address decades of environmental contamination from boat building and repair activities
- Create inspiring and amenity-rich waterfront parks that build community capacity and are reflective of the Bayview community
- Create a resilient, healthy and adaptive shoreline and community



# RECPARK PROJECT @ INDIA BASIN SHORLINE PARK

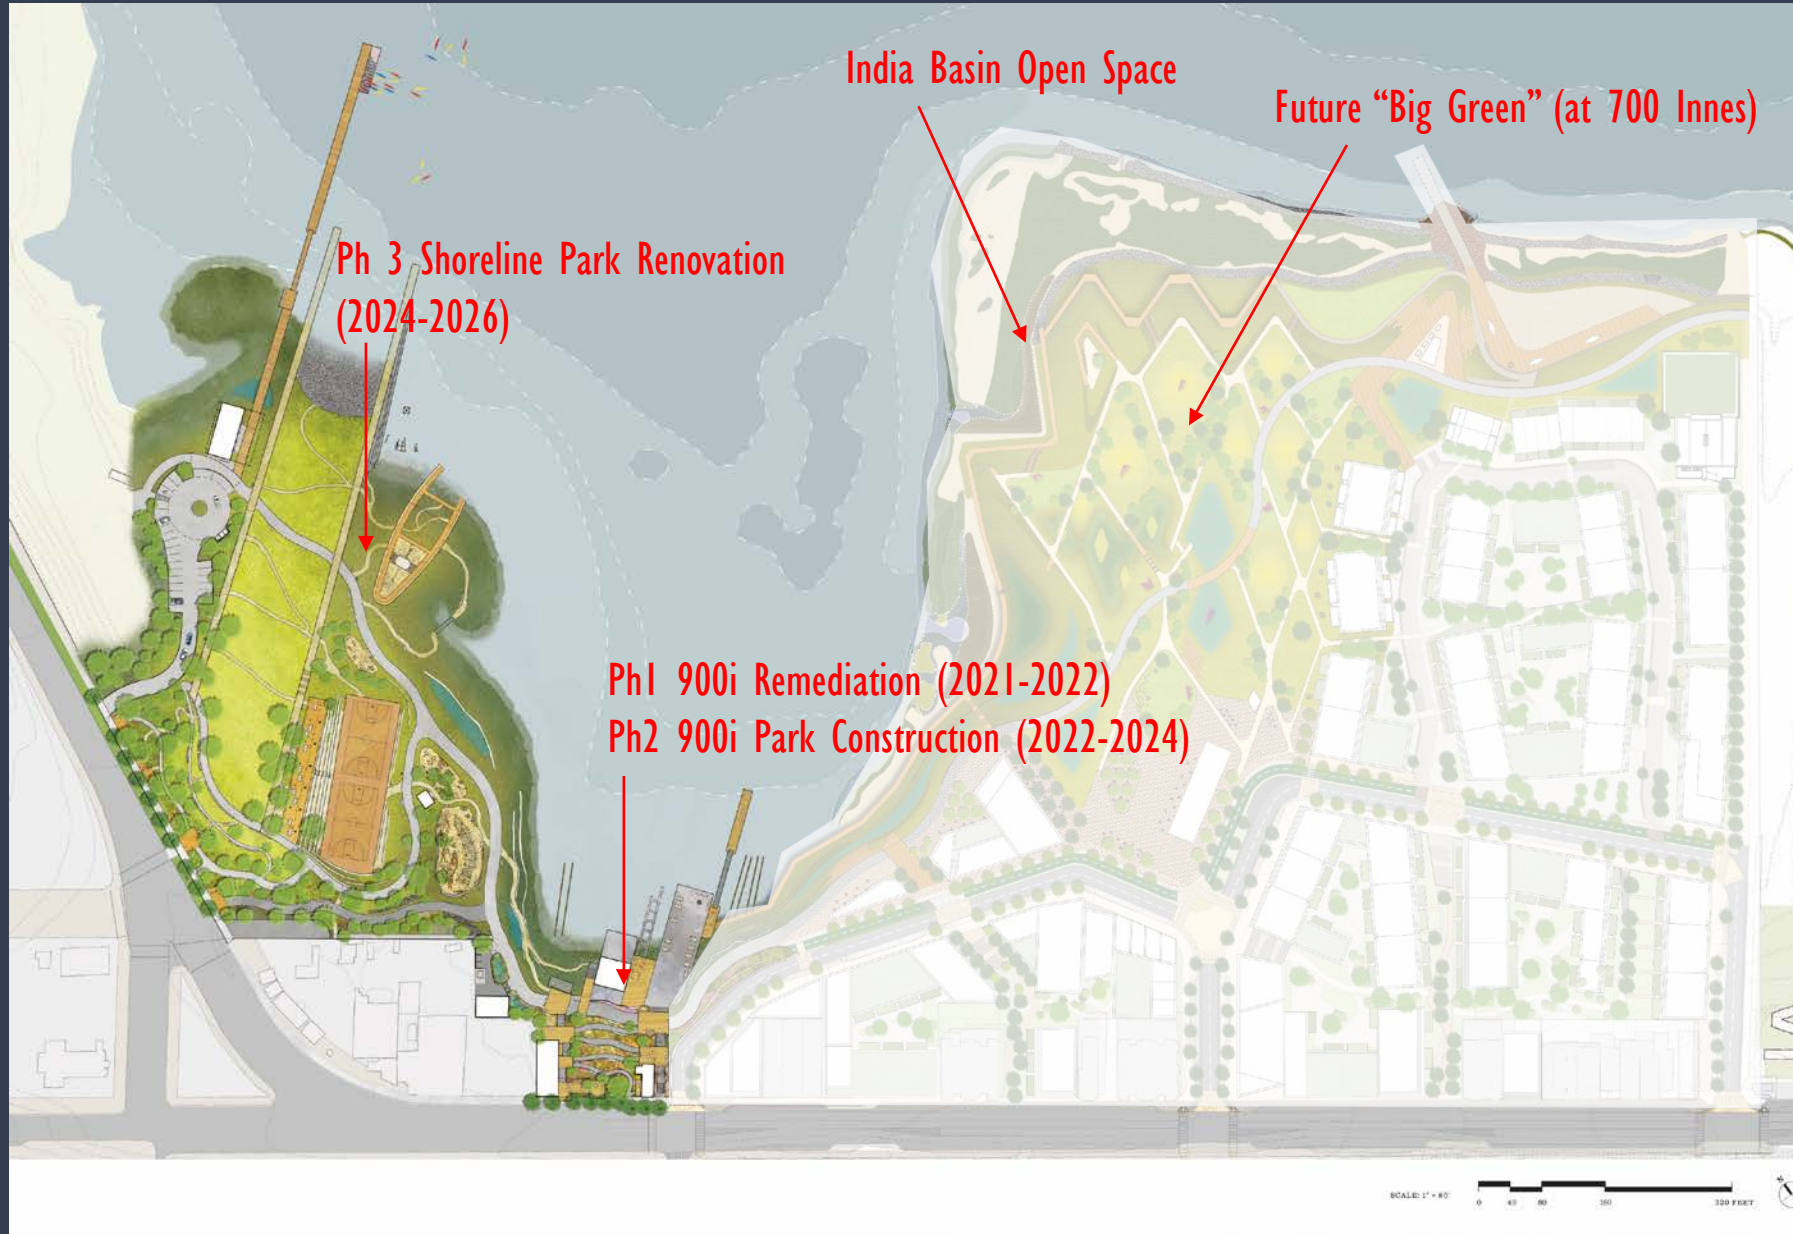

## 900 INNES

- Reconstruct or rehab 3 buildings & piers
- Food Pavilion is only building not previously in existing site
- Install new accessible path/trail
- New piers

## SHORELINE PARK


- Cookout terrace with grills
- 2 Basketball courts
- New Playground
- New public restroom
- Gathering and observation decks
- Fitness area
- Boathouse
- Boat launch
- Public access pier/dock
- Increased wetlands
- Intended to increase functional value of habitat

# Summary of Proposed Vacation

- Vacates unused Griffith and Hudson street area ([dark blue](#)) and transfers to Rec Park jurisdiction
- Allows start of construction of the RPD 900 Innes park project for public access and future bay trail alignment
- Port Paper Streets – TIDELANDS – [blue](#) – and other DPW streets (including paper streets) - [purple](#) – to remain
  - Portion of Griffith to maintain access to private properties on the east side; Will become part of an improved public street as part of 700 Innes development
- This legislation would also vacate a 10' wide unused public utility easement adjacent to Arelious Walker Drive and Hudson Ave.
  - Easement was never accepted by the City and must be vacated to implement the future expansion of India Basin Open Space and the adjacent India Basin Mixed Use Project.

## IBSP + 900i Parcel Overlay

LEGEND  
- - - Limit of Work  
- - - Property Boundaries  
- - - City ROW Boundaries/Paper Streets  
- - - Port ROW Boundaries/Paper Streets  
- - - Port Jurisdiction Line

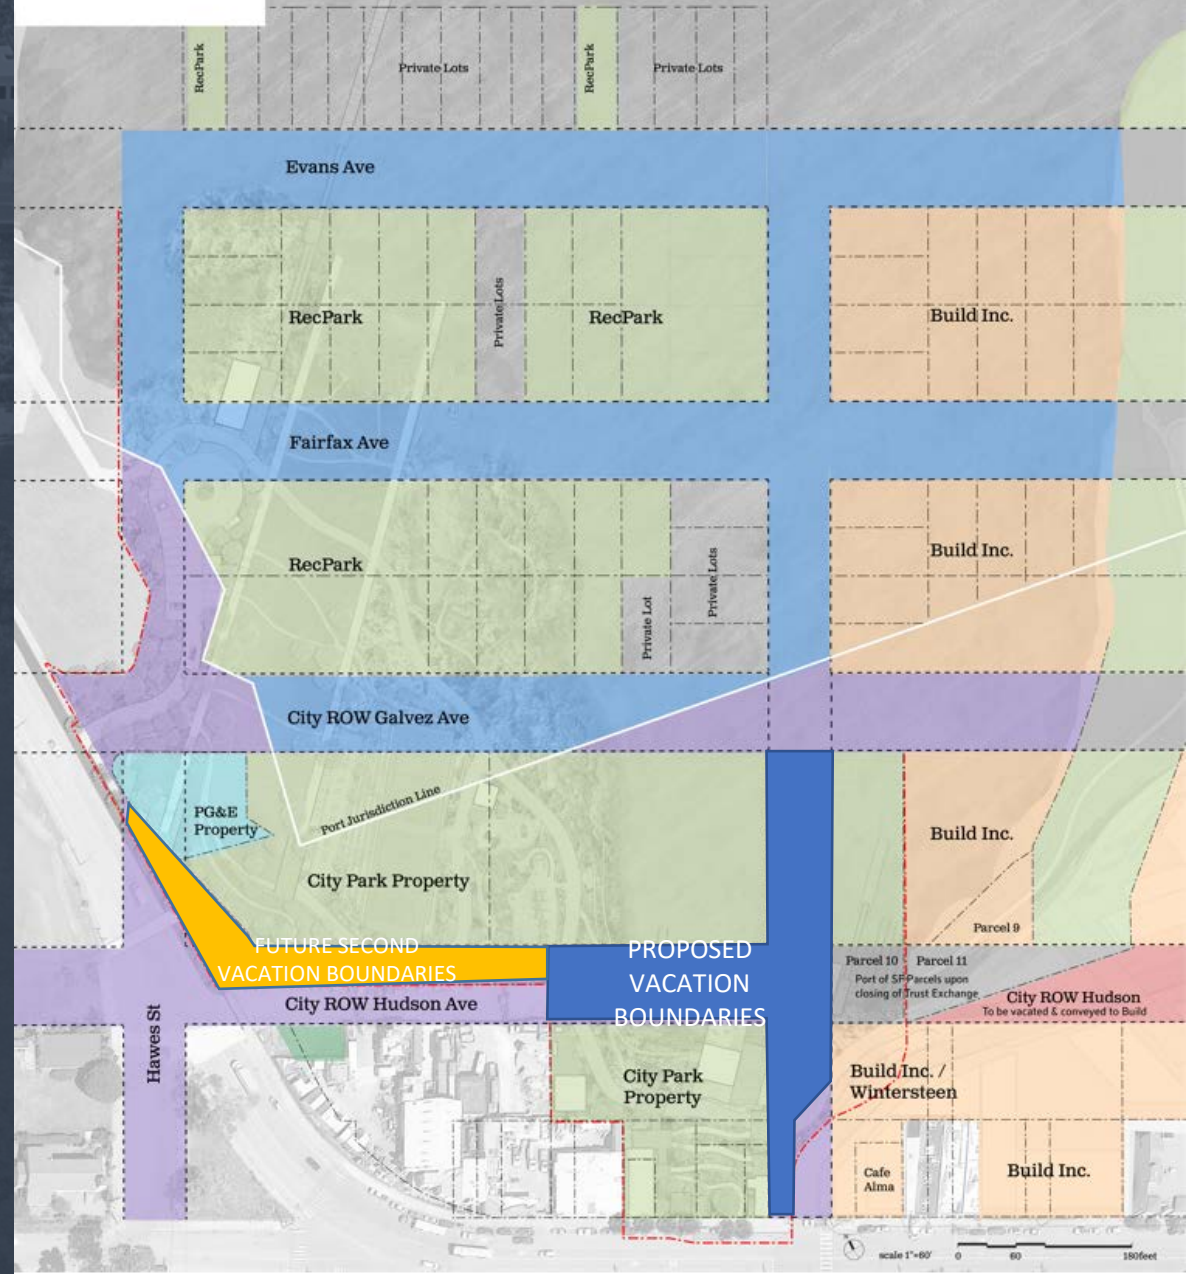



# Thank You

Rec Park and Public Works staff  
are present to answer questions


**GALVEZ AVE**

(80' WIDE R/W)

N 53°18'15" W  
64.00'



NORTH

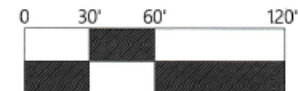

SCALE 1" = 60'

**HAWES ST**  
(64' WIDE R/W)

**HUDSON AVE**  
(80' WIDE R/W)

**HUDSON AVE**  
(TO BE VACATED)  
APN 4646-022

**GRIFFITH ST**  
(TO BE VACATED)

**GRIFFITH ST**  
(WIDTH VARIES)

LANDS OF JAJEH  
FAMILY TRUST  
APN 4646-021

LANDS OF CCSF  
APN 4646-001

LANDS OF CCSF  
APN 4646-002

LANDS OF ELIZABETH ANN  
WINTERSTEEN-MOUSSIER  
APN 4645-010

**INNES AVE**  
(WIDTH VARIES)

S 53°18'15" E  
\*BASIS OF BEARINGS\*

P.O.B.

S 53°18'15" E 19.50'

**NOTES:**

1. UNITS SHOWN HEREON ARE IN U.S. SURVEY FEET AND DECIMALS THEREOF.
2. ALL ANGLES SHOWN ARE 90° UNLESS OTHERWISE NOTED.

**BASIS OF BEARINGS:**

THE BEARING SOUTH 53°18'15" EAST, BEING THE NORTHERLY LINE OF INNES AVE AS SHOWN ON THAT CERTAIN RECORD OF SURVEY RECORDED ON DECEMBER 16, 2002 IN BOOK AA OF MAPS AT PAGES 49-58, WAS USED AS THE BASIS OF ALL BEARINGS SHOWN ON THIS MAP.

**LEGEND:**

	VACATION BOUNDARY
	PROPERTY LINE
	AREA TO BE VACATED
AC.	ACRES
APN	ASSESSORS PARCEL NUMBER
CCSF	CITY AND COUNTY OF SAN FRANCISCO
IBI	INDIA BASIN INVESTMENT
P.O.B.	POINT OF BEGINNING
PR.	PROPOSED
R/W	RIGHT-OF-WAY
SQ. FT.	SQUARE FEET



APPROVED:

*William Blackwell*

WILLIAM BLACKWELL, PLS 8251  
ACTING CITY AND COUNTY SURVEYOR

5/10/22

DATE

**CITY AND COUNTY OF SAN FRANCISCO**

DEPARTMENT OF PUBLIC WORKS


VACATION OF A PORTION OF GRIFFITH STREET BETWEEN INNES AVENUE AND GALVEZ AVENUE AND PORTION OF HUDSON AVENUE BETWEEN GRIFFITH STREET AND HAWES STREET

FILE:  
SUR 2022-001

SHEET 1 OF 1

SCALE 1" = 60'

REVISION:

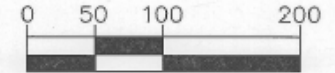

GRAPHIC SCALE

**LEGEND**



- APN ASSESSOR'S PARCEL NUMBER
- 10' PUE PUBLIC UTILITY EASEMENT PER Y MAPS 18 TO BE VACATED

**MAP REFERENCE**

"MAP OF EAST INDIA BASIN BUSINESS PARK" FILED MAY 4, 1988 IN BOOK "Y" OF MAPS, AT PAGES 18 AND 19, SAN FRANCISCO COUNTY RECORDS.



EVANS AVENUE VACATED PER ORD. NO. 206-20  
(FORMERLY FIFTH STREET)

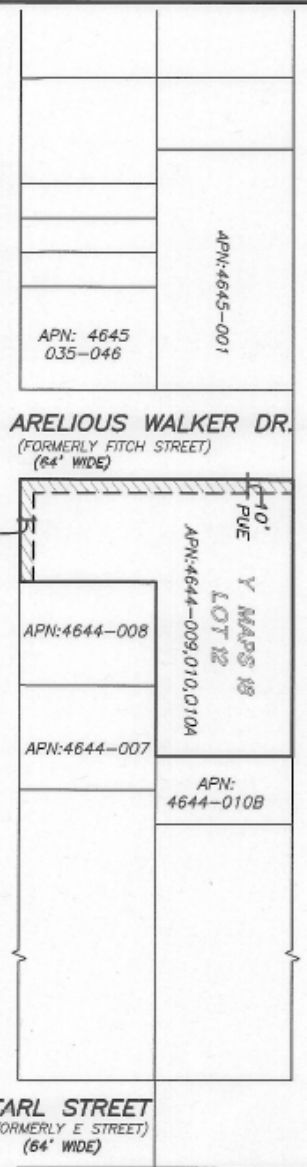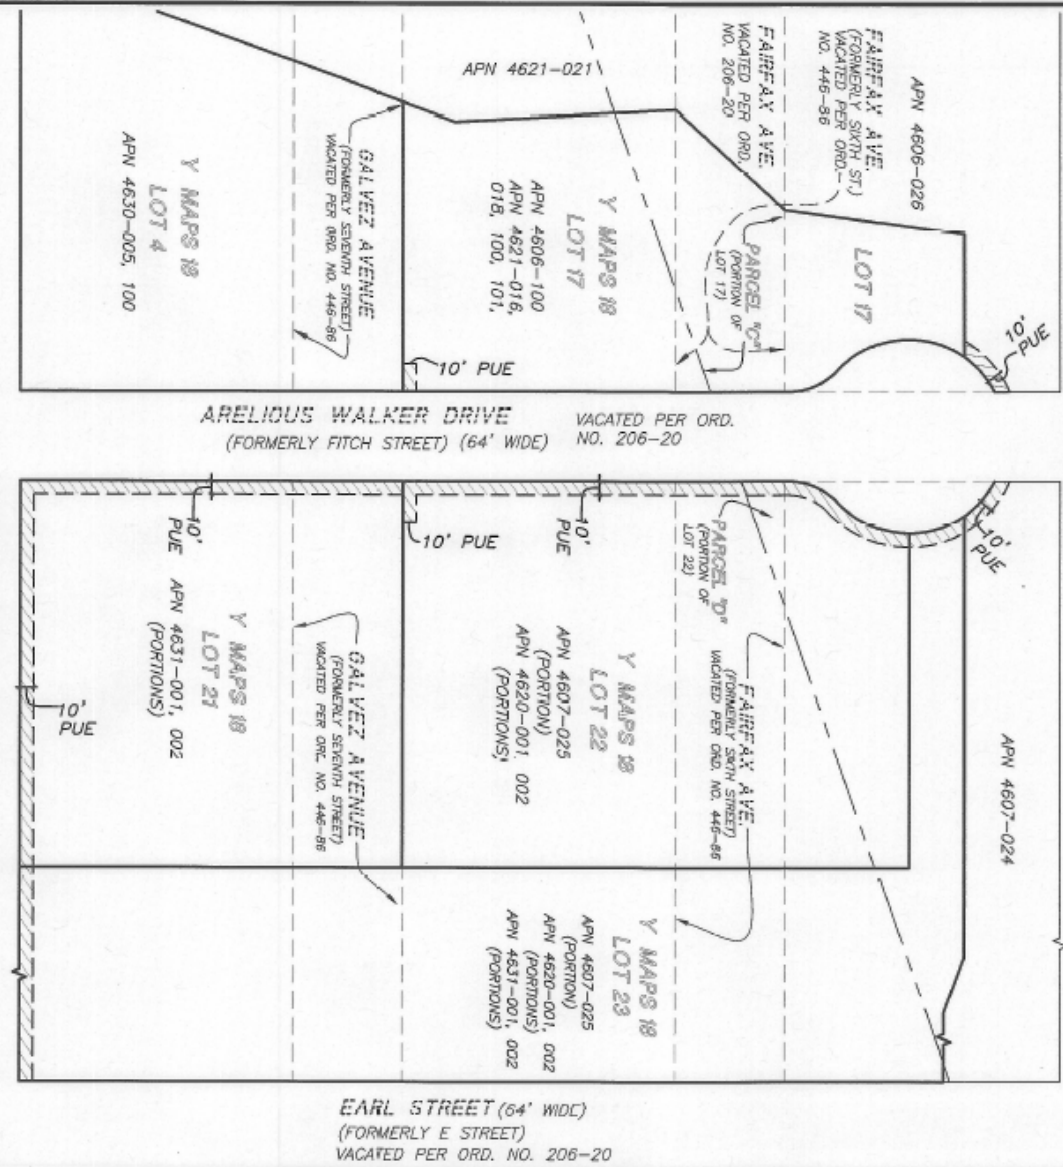

INNES AVENUE (80' WIDE)  
(FORMERLY NINTH STREET)

HUDSON AVENUE (80' WIDE)  
VACATED PER ORD. NO. 206-20



APPROVED:

*William E. Blackwell Jr.*

WILLIAM E. BLACKWELL JR., PLS 8251  
ACTING CITY & COUNTY SURVEYOR

5/10/22  
DATE

<b>CITY AND COUNTY OF SAN FRANCISCO PUBLIC WORKS</b> SUBDIVISION AND MAPPING			
MAP TITLE:		VACATION OF PUBLIC UTILITY EASEMENTS ADJACENT TO ARELIIOUS WALKER DRIVE, HUDSON AVENUE AND INNES AVENUE	
FILE:	SUR 2022-002	SHEET 1 OF 1	SCALE: 1:100
			REVISION



# LEGISLATION AND ANTICIPATED SCHEDULE

---

- Board File Numbers
  - 220448 Resolution of Intention to Vacate Streets
  - 220450 Ordinance - Street Vacation Order
- June 6, 2022 – Land Use and Transportation Committee
- June 7, 2022 – Full Board, Resolution of Intention as Committee Report
- July 12, 2022 – Committee of the Whole and First Reading of Ordinance
- July 19, 2022 – Second Reading of Ordinance