

File No. 230942

Committee Item No. 3

Board Item No. 15

COMMITTEE/BOARD OF SUPERVISORS

AGENDA PACKET CONTENTS LIST

Committee: Land Use and Transportation

Date: October 16, 2023

Board of Supervisors Meeting:

Date: October 24, 2023

Cmte Board

- | | | |
|-------------------------------------|-------------------------------------|--|
| <input type="checkbox"/> | <input type="checkbox"/> | Motion |
| <input checked="" type="checkbox"/> | <input checked="" type="checkbox"/> | Resolution |
| <input type="checkbox"/> | <input type="checkbox"/> | Ordinance |
| <input type="checkbox"/> | <input type="checkbox"/> | Legislative Digest |
| <input type="checkbox"/> | <input type="checkbox"/> | Budget and Legislative Analyst Report |
| <input type="checkbox"/> | <input type="checkbox"/> | Youth Commission Report |
| <input checked="" type="checkbox"/> | <input checked="" type="checkbox"/> | Introduction Form |
| <input type="checkbox"/> | <input type="checkbox"/> | Department/Agency Cover Letter and/or Report |
| <input type="checkbox"/> | <input type="checkbox"/> | MOU |
| <input type="checkbox"/> | <input type="checkbox"/> | Grant Information Form |
| <input type="checkbox"/> | <input type="checkbox"/> | Grant Budget |
| <input type="checkbox"/> | <input type="checkbox"/> | Subcontract Budget |
| <input type="checkbox"/> | <input type="checkbox"/> | Contract / DRAFT Mills Act Agreement |
| <input type="checkbox"/> | <input type="checkbox"/> | Form 126 – Ethics Commission |
| <input type="checkbox"/> | <input type="checkbox"/> | Award Letter |
| <input type="checkbox"/> | <input type="checkbox"/> | Application |
| <input type="checkbox"/> | <input type="checkbox"/> | Public Correspondence |

OTHER

- | | | |
|-------------------------------------|-------------------------------------|---|
| <input type="checkbox"/> | <input checked="" type="checkbox"/> | <u>PW Presentation – October 16, 2023</u> |
| <input checked="" type="checkbox"/> | <input checked="" type="checkbox"/> | <u>Hearing Notice – Posted October 6, 2023</u> |
| <input checked="" type="checkbox"/> | <input checked="" type="checkbox"/> | <u>PW Proof of Posting – Signed October 4, 2023</u> |
| <input checked="" type="checkbox"/> | <input checked="" type="checkbox"/> | <u>Referral FYI – September 8, 2023</u> |
| <input type="checkbox"/> | <input type="checkbox"/> | <u>_____</u> |
| <input type="checkbox"/> | <input type="checkbox"/> | <u>_____</u> |
Prepared by: John Carroll

Date: October 12, 2023

Prepared by: John Carroll

Date: October 19, 2023

Prepared by: _____

Date: _____

1 [Commemorative Street Plaques - SoMa Pilipinas Filipino Cultural Heritage District Historical
2 Markers]

3 **Resolution authorizing the placement of the SoMa Pilipinas Filipino Cultural Heritage**
4 **District plaques, to be installed on the sidewalk at various historic location markers**
5 **along the 6th Street corridor between Market Street and Howard Street, and initiating**
6 **the process set forth in Public Works Code, Sections 789 et seq., to provide for the**
7 **creation of a program for and installation of commemorative plaques in the SoMa**
8 **Pilipinas Cultural District.**

9

10 WHEREAS, The 6th Street Pedestrian Safety Project, a streetscape project located
11 on 6th Street between Market Street and Howard Street and within the SoMa Pilipinas
12 Filipino Cultural Heritage District, aims to create a safe and inviting place for people to walk
13 by transforming 6th Street with wider sidewalks, new traffic signals, and other streetscape
14 improvements; and

15 WHEREAS, The SoMa Pilipinas Filipino Cultural Heritage District seeks to create an
16 atmosphere that celebrates the presence, history, culture and resilience of Filipino people in
17 the SoMa neighborhoods, and espouses the belief that intentional placemaking allows the
18 broader public to engage in Filipino history; and

19 WHEREAS, San Francisco Municipal Transportation Agency, Public Works and the
20 SoMa Pilipinas Filipino Cultural Heritage District have worked collaboratively to promote the
21 cultural heritage, history, and resilience of Filipino people in the neighborhood by promoting
22 the incredibly rich history of Filipino people in the United States by working with community
23 stakeholders to develop a design and identify suitable locations for the 6th Street
24 Community Identity Plaques project, which consists of the installation of commemorative
25 plaques within the SoMa Pilipinas Filipino Cultural Heritage District area that honor and

1 commemorate historical persons and events significant to the Filipino community; and

2 WHEREAS, Since the early twentieth century, San Francisco’s South of Market has
3 been home to a vibrant Filipino community that built and developed small businesses, arts
4 and cultural organizations, community-based direct service institutions, and after-school
5 educational programs serving generations of Filipino youth that have all played an integral
6 role in building the cultural and economic fabric of the City and County of San Francisco;
7 and

8 WHEREAS, As early as 1921, the first waves of Filipino migrants to settle in the
9 South of Market, known as SoMa Pilipinas, were a group of Filipino Merchant Marines who
10 pooled their resources together to establish the Grant Oriente mutual aid fraternity, which
11 included a 24-room boarding house for Filipino workers migrating up and down the West
12 Coast; and

13 WHEREAS, Additional waves of Filipinos moved to SoMa Pilipinas after being
14 displaced from what was known as Manilatown, a subsection of Chinatown; the struggle for
15 tenant rights and housing justice in San Francisco in the 1960s and 1970s came to a
16 flashpoint in 1977 with the eviction of elderly Filipino residents (also known as Manongs &
17 Manangs) from the International Hotel on Kearny Street; and

18 WHEREAS, In SoMa Pilipinas’ 100-year history, the community has come together
19 to organize and advocate for racial justice and equity, which has manifested in the
20 establishing community-based institutions that serve the social and economic needs of
21 Filipinos and other marginalized communities in South of Market and throughout the City
22 and County of San Francisco; and

23 WHEREAS, Despite cultural and economic barriers that many of SoMa Pilipinas’
24 constituents face, community-based organizations create opportunities for community
25 members to participate in decision-making processes that affect their everyday lives and

1 allow them to express their own self-determination; and

2 WHEREAS, SoMa Pilipinas is the epicenter for Filipino American arts, and home
3 to dance, literary arts, and theater organizations, such as KulArts, Kearny Street
4 Workshop, and Bindlestiff Theater (the only Filipino black-box theater in the United
5 States); and

6 WHEREAS, SoMa Pilipinas has been awarded the National Endowment for the Arts
7 (NEA) Our Town grant for creative placemaking, which is part of the Cultural Districts
8 overall strategy to enliven our public realm spaces with Filipino inspired public art,
9 wayfinding, and historical plaques; and

10 WHEREAS, The Cultural Identity Plaques allow the City and the Cultural District to
11 honor this important legacy and to educate future generations on the sacrifices that the
12 community has made in the evolution of the Cultural District with the aim of becoming a
13 more equitable city; and

14 WHEREAS, The following site markers that comprise the 6th Street Community
15 Identity Plaques project represent significant historical periods and movements that have
16 helped shape the cultural identity of the SoMa Pilipinas Filipino Cultural Heritage District:

- 17 • 6th Street between Market Street and Stevenson Street – Honoring the Filipino
18 migrant laborer, author and poet, Carlos Bulosan, who is recognized for his
19 literary achievements that honored the lives of Filipino laborers in farming and
20 canary work in California and throughout the West Coast;
- 21 • 6th Street between Stevenson Street and Jessie Street – Recognitions of the
22 struggle to save the I-Hotel and Manilatown;
- 23 • 6th Street between Jessie Street and Mission Street – Recognition of Filipino
24 World War II veterans and their struggle for recognition equity, and treatment
25 equal to that of other WWII veterans;

- 1 • 6th Street between Mission Street and Minna Street – Honoring Bullet X
2 Marasigan as one of the early Filipino leaders that advocated for more
3 resources for the community;
- 4 • 6th Street between Minna Street and Natoma Street – Recognition of the
5 contemporary community based-organizations in SoMa Pilipinas that are
6 continuing the legacy of community resilience and self-determination;
- 7 • 6th Street between Natoma Street and Howard Street – Recognition of the
8 artists and the art organizations that have made SoMa Pilipinas the epicenter of
9 Filipino American arts and culture; and

10 WHEREAS, The individuals, businesses, and organizations identified and recognized
11 by these plaques represent a part of the extensive history of the Filipino Community in the
12 South of Market area; now, therefore, be it



13 RESOLVED, That the Board of Supervisors, in accordance with Public Works Code,
14 Section 789, et seq., the Commemorative Street Plaque Ordinance, authorizes the placement
15 of the aforementioned historical marker commemorative street plaques on the sidewalk at the
16 named locations; and, be it

17 FURTHER RESOLVED, That the Board of Supervisors hereby urges the Arts
18 Commission to approve the design and the placement of the named commemorative plaques;
19 and, be it

20 FURTHER RESOLVED, That the Board of Supervisors directs San Francisco Public
21 Works to take all actions necessary to implement the intent of this Resolution, including
22 approval of the installation of the aforementioned plaques and performing installation of the
23 plaques as part of the 6th Street Pedestrian Safety Project, provided, however, that the City
24 shall not be required to replace plaques that are removed and/or are no longer available for
25 safe usage; and, be it

1 FURTHER RESOLVED, That the Board of Supervisors directs San Francisco Public
2 Works to add the aforementioned plaques at the aforementioned locations on the City's
3 official list of commemorative sites effective immediately from the date of passage of this
4 Resolution.

5
6
7
8
9
10
11
12
13
14
15
16
17
18
19
20
21
22
23
24
25

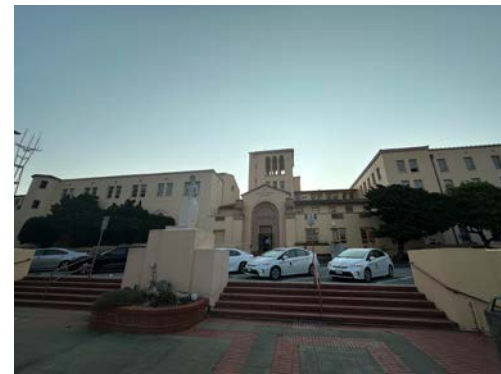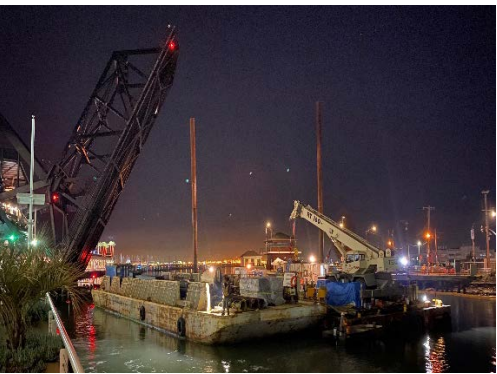


October 16th, 2023, Presentation to Land Use Committee

Request: Approve the Installation of Commemorative Plaques along the 6th Street corridor between Market Street and Howard Street in San Francisco

As part of the 6th Street Pedestrian Safety Project

Arun Bhatia, Project Manager, San Francisco Public Works

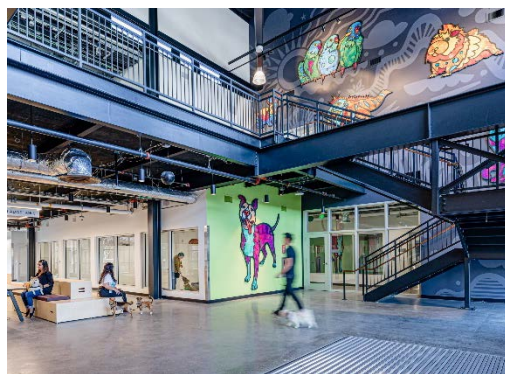

6th Street Pedestrian Safety Project – General Information

Location:

- 6th Street between Market Street and Howard Street
- District 6

Original Contract Cost

- \$10,088,005.05

Construction Timeline


- Total Project: Jan 2022 – May 2024
- Plaque Scope: Early 2024

Project Sponsors


- San Francisco Municipal Transportation Agency
- San Francisco County Transportation Authority
- San Francisco Public Works

More info:

<https://www.sfpublicworks.org/sixthstreet>

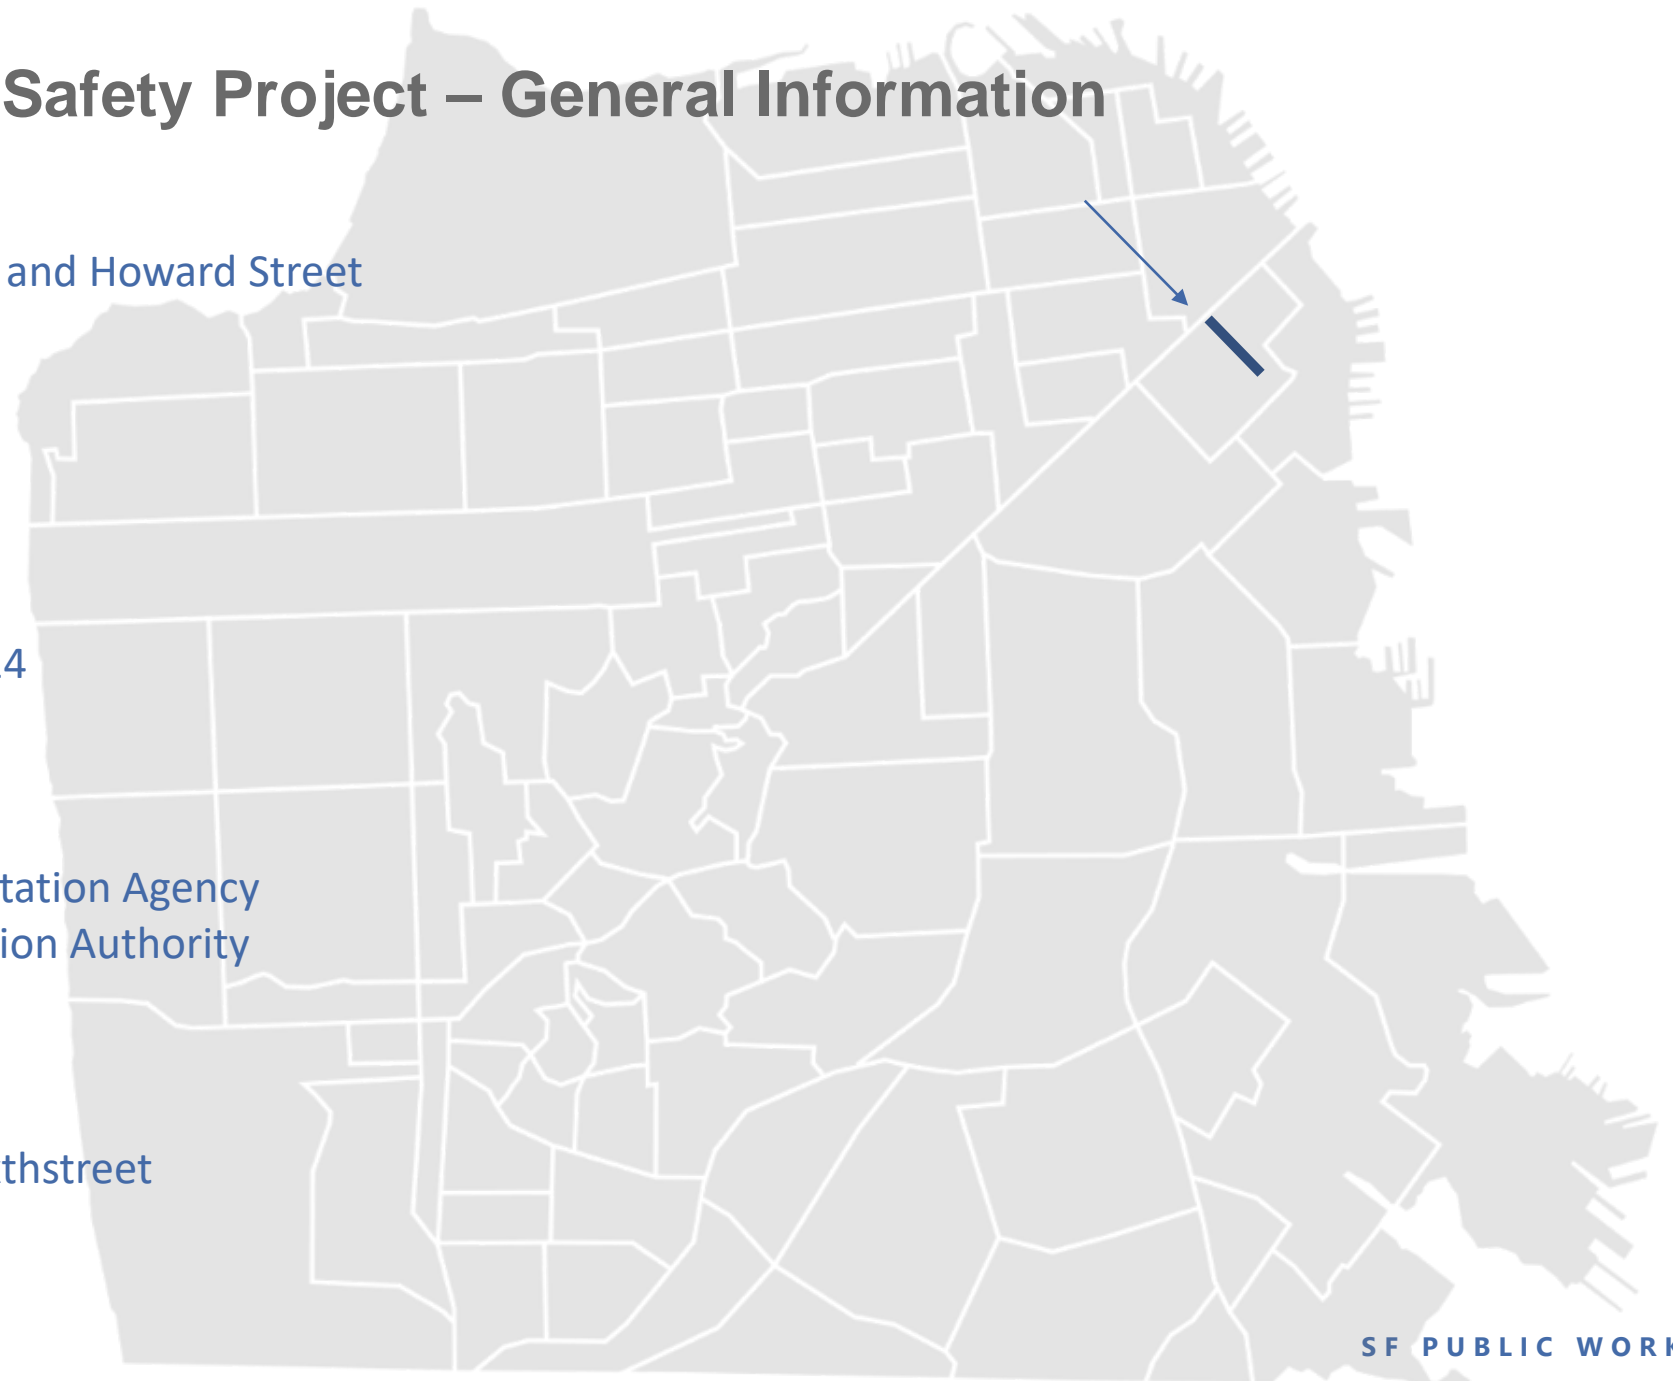


Project and District Limits

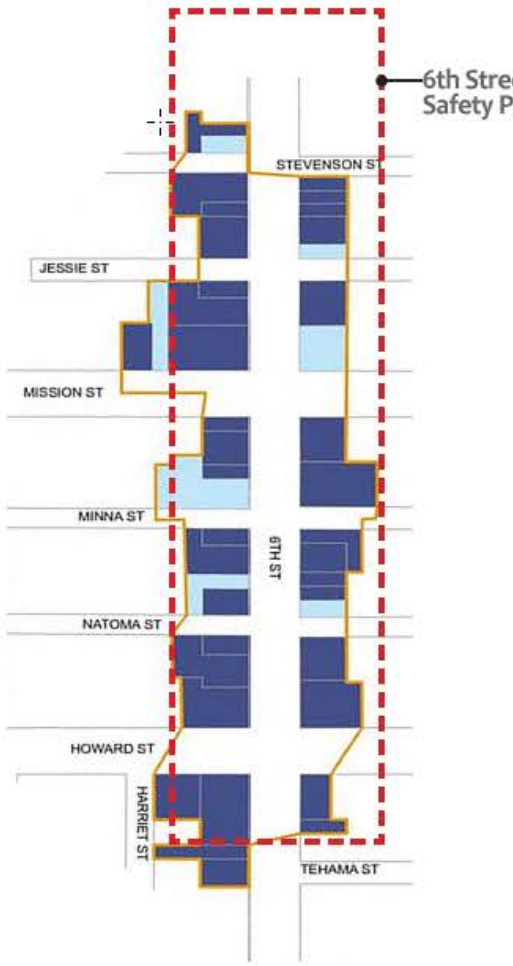

6th Street Lodging House Historic District

6th Street Pedestrian Safety Project Boundary

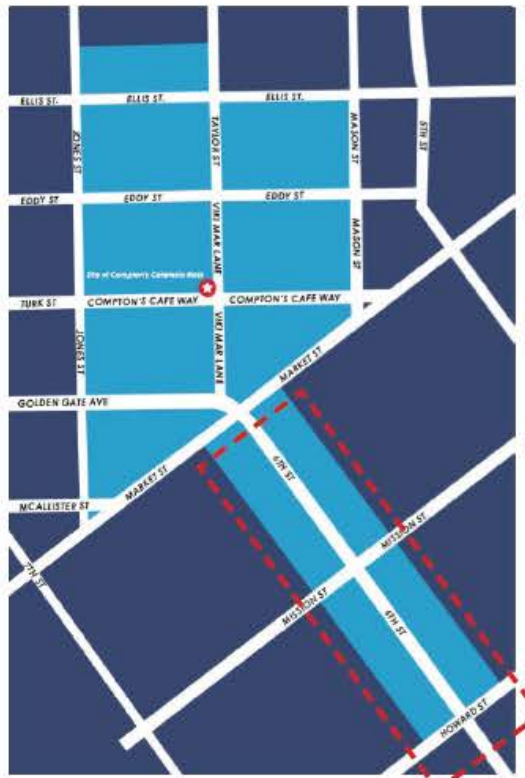

The Transgender District

6th Street Pedestrian Safety Project Boundary



SOMA Filipinas:
Filipino Cultural Heritage District

6th Street Pedestrian Safety Project Boundary

Ongoing Project Streetscape Improvements



6th and Mission: New pedestrian lights



6th and Mission: New asphalt paving




6th and Market: New sidewalk extension

Commemorative Plaque Scope



Locations of Plaques - Groups of Three

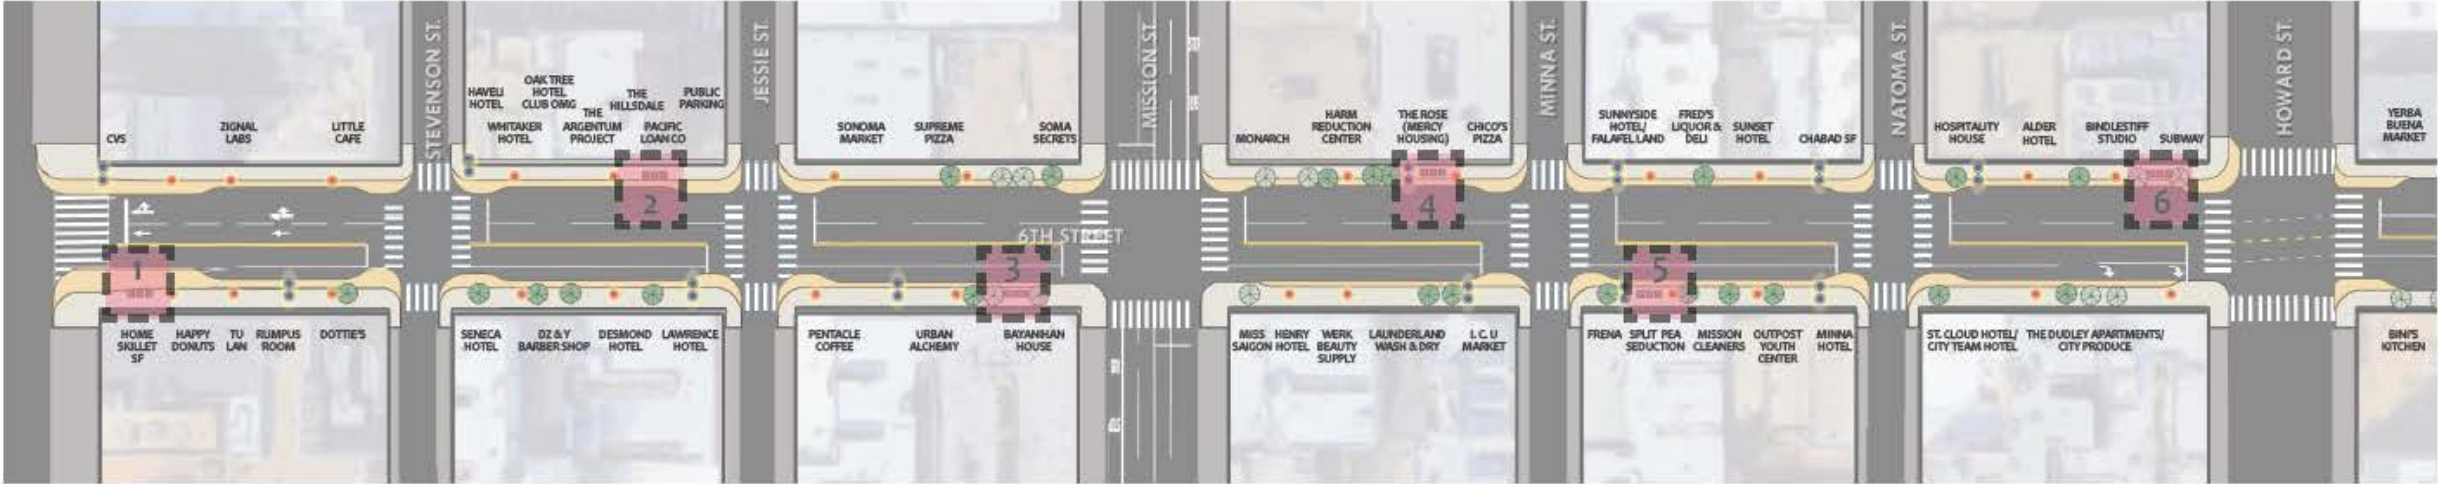


Commemorative Plaque Scope


STREET PERSPECTIVE



INTERPRETIVE PLAQUES DETAILS:

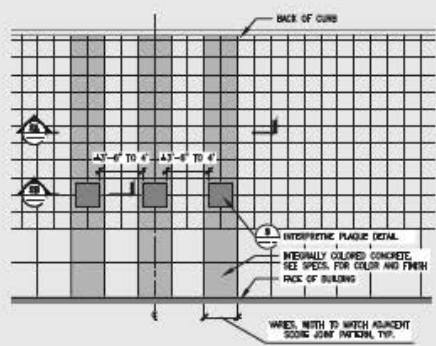

① INTERPRETIVE PLAQUES - TYPICAL PLAN
SCALE: 1/4"=1'-0"

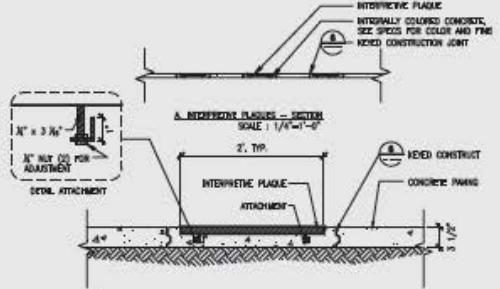

② INTERPRETIVE PLAQUE IN CONCRETE SIDEWALK - SECTION
SCALE: AS NOTED



SIR LADY JAVA
AUGUST 20, 1943

TRANSSEXUAL RIGHTS ACTIVIST AND PERFORMER. INVOLVED THE ACLU TO OVERTURN AN ORDINANCE PROHIBITING A PERSON FROM DRESSING AS SOMEONE OF THE "OPPOSITE SEX."
THE TRANSGENDER DISTRICT



QUESTIONS

BOARD of SUPERVISORS



City Hall
1 Dr. Carlton B. Goodlett Place, Room 244
San Francisco, CA 94102-4689
Tel. No. (415) 554-5184
Fax No. (415) 554-5163
TDD/TTY No. (415) 554-5227

NOTICE OF PUBLIC HEARING

LAND USE AND TRANSPORTATION COMMITTEE

BOARD OF SUPERVISORS OF THE CITY AND COUNTY OF SAN FRANCISCO

NOTICE IS HEREBY GIVEN THAT the Board of Supervisors of the City and County of San Francisco will hold public hearings to consider the following proposals and said public hearings will be held as follows, at which time all interested parties may attend and be heard.

Date: October 16, 2023

Time: 1:30 p.m.

Location: **IN-PERSON MEETING INFORMATION**
Legislative Chamber, Room 250, located at City Hall
1 Dr. Carlton B. Goodlett Place, San Francisco, CA

REMOTE ACCESS

Watch: www.sfgovtv.org

Public Comment Call-In: <https://sfbos.org/remote-meeting-call>

Subject: **File No. 230941.** Resolution authorizing the placement of the Lodginghouse District of San Francisco's Cultural Heritage District plaques, to be installed on the sidewalks at various historic location markers along the 6th Street corridor between Market Street and Howard Street, and initiating the process set forth in Public Works Code, Sections 789 et seq., to provide for the creation of a program for and installation of commemorative plaques in the Lodginghouse District.

File No. 230942. Resolution authorizing the placement of the SoMa Pilipinas Filipino Cultural Heritage District plaques, to be installed on the sidewalk at various historic location markers along the 6th Street corridor between Market Street and Howard Street, and initiating the process set forth in Public Works Code, Sections 789 et seq., to provide for the creation of a program for and installation of commemorative plaques in the SoMa Pilipinas Cultural District.

File No. 230943. Resolution authorizing the placement of the Compton's Transgender Cultural District of San Francisco's Cultural Heritage District plaques, to be installed on the sidewalks at various historic location markers along the 6th Street corridor between Market Street and Howard Street, and initiating the process set forth in Public Works Code, Sections 789 et seq., to provide for the creation of a program for and installation of commemorative plaques in Compton's Transgender Cultural District.

In accordance with Administrative Code, Section 67.7-1, persons who are unable to attend the hearing on these matters may submit written comments prior to the time the hearing begins. These comments will be made as part of the official public record in these matters and shall be brought to the attention of the Board of Supervisors. Written comments should be addressed to Angela Calvillo, Clerk of the Board, City Hall, 1 Dr. Carlton B. Goodlett Place, Room 244, San Francisco, CA, 94102 or sent via email (board.of.supervisors@sfgov.org). Information relating to these matters is available with the Office of the Clerk of the Board or the Board of Supervisors' Legislative Research Center (<https://sfbos.org/legislative-research-center-lrc>). Agenda information relating to this matter will be available for public review on Friday, October 13, 2023.

For any questions about this hearing, please contact the Assistant Clerk for the Land Use and Transportation Committee:

John Carroll (John.Carroll@sfgov.org) ~ (415) 554-4445)



Angela Calvillo
Clerk of the Board of Supervisors
City and County of San Francisco

em:bjj:ams



PROOF OF POSTING

Legislative File No. (230941) Commemorative Street Plaques - Lodginghouse District Historical Markers
(230942) Commemorative Street Plaques - SoMa Pilipinas Filipino Cultural Heritage District Historical Markers
(230943) Commemorative Street Plaques - Compton's Transgender Cultural District Historical Markers

Description of Items:

Resolution authorizing the placement of the Lodginghouse District of San Francisco's Cultural Heritage District plaques, to be installed on the sidewalks at various historic location markers along the 6th Street corridor between Market Street and Howard Street, and initiating the process set forth in Public Works Code, Sections 789 et seq., to provide for the creation of a program for and installation of commemorative plaques in the Lodginghouse District.

Resolution authorizing the placement of the SoMa Pilipinas Filipino Cultural Heritage District plaques, to be installed on the sidewalk at various historic location markers along the 6th Street corridor between Market Street and Howard Street, and initiating the process set forth in Public Works Code, Sections 789 et seq., to provide for the creation of a program for and installation of commemorative plaques in the SoMa Pilipinas Cultural District.

Resolution authorizing the placement of the Compton's Transgender Cultural District of San Francisco's Cultural Heritage District plaques, to be installed on the sidewalks at various historic location markers along the 6th Street corridor between Market Street and Howard Street, and initiating the process set forth in Public Works Code, Sections 789 et seq., to provide for the creation of a program for and installation of commemorative plaques in Compton's Transgender Cultural District.

WIT T. WELDETENSAE & J. ZHOU, an employee of the City and County of San Francisco, posted the above-described document(s) along the street(s) to be affected at least ten (10) days in advance of the hearing (pursuant to Public Works Code Sec. 789, et seq.):

Date: 10-04-2023

Time: 1:45 Pm

Location: 6TH ST BTWN MARKET ST & HOWARD ST

Signature: *T. WELDETENSAE* *J. ZHOU*

Instructions: Upon completion, original must be filed in the above referenced file.

BOARD of SUPERVISORS



City Hall
1 Dr. Carlton B. Goodlett Place, Room 244
San Francisco, CA 94102-4689
Tel. No. (415) 554-5184
Fax No. (415) 554-5163
TDD/TTY No. (415) 554-5227

MEMORANDUM

TO: Carla Short, Interim Director, Public Works
Jeffrey Tumlin, Executive Director, Municipal Transportation Agency

FROM: Erica Major, Assistant Clerk, Land Use and Transportation Committee

DATE: September 8, 2023

SUBJECT: LEGISLATION INTRODUCED

The Board of Supervisors' Land Use and Transportation Committee has received the following proposed legislation, introduced by Supervisor Dorsey on September 5, 2023.

File No. 230942

Resolution authorizing the placement of the SoMa Pilipinas Filipino Cultural Heritage District plaques, to be installed on the sidewalk at various historic location markers along the 6th Street corridor between Market Street and Howard Street, and initiating the process set forth in Public Works Code, Sections 789 et seq., to provide for the creation of a program for and installation of commemorative plaques in the SoMa Pilipinas Cultural District.

If you have comments or reports to be included with the file, please forward them to me at the Board of Supervisors, City Hall, Room 244, 1 Dr. Carlton B. Goodlett Place, San Francisco, CA 94102 or by email at: Erica.Major@sfgov.org.

cc: David Steinberg, Public Works
Ian Schneider, Public Works
John Thomas, Public Works
Lena Liu, Public Works
Kate Breen, Municipal Transportation Agency
Janet Martinsen, Municipal Transportation Agency
Joel Ramos, Municipal Transportation Agency

Introduction Form

(by a Member of the Board of Supervisors or the Mayor)



I hereby submit the following item for introduction (select only one):

- 1. For reference to Committee (Ordinance, Resolution, Motion or Charter Amendment)
- 2. Request for next printed agenda (For Adoption Without Committee Reference)
(Routine, non-controversial and/or commendatory matters only)
- 3. Request for Hearing on a subject matter at Committee
- 4. Request for Letter beginning with "Supervisor inquires..."
- 5. City Attorney Request
- 6. Call File No. from Committee.
- 7. Budget and Legislative Analyst Request (attached written Motion)
- 8. Substitute Legislation File No.
- 9. Reactivate File No.
- 10. Topic submitted for Mayoral Appearance before the Board on

The proposed legislation should be forwarded to the following (please check all appropriate boxes):

- Small Business Commission Youth Commission Ethics Commission
- Planning Commission Building Inspection Commission Human Resources Department

General Plan Referral sent to the Planning Department (proposed legislation subject to Charter 4.105 & Admin 2A.53):

- Yes No

(Note: For Imperative Agenda items (a Resolution not on the printed agenda), use the Imperative Agenda Form.)

Sponsor(s):

Subject:

Long Title or text listed:

Signature of Sponsoring Supervisor: