

**From:** [jim.keith](mailto:jim.keith)  
**To:** [info@transamericanengineers.com](mailto:info@transamericanengineers.com); [BOS Legislation, \(BOS\)](#); [glenbrook150@gmail.com](mailto:glenbrook150@gmail.com)  
**Cc:** [PEARSON, ANNE \(CAT\)](#); [TOM, CHRISTOPHER \(CAT\)](#); [SHEN, ANDREW \(CAT\)](#); [MALAMUT, JOHN \(CAT\)](#); [Short, Carla \(DPW\)](#); [Blackwell, William \(DPW\)](#); [Dahl, Bryan \(DPW\)](#); [Tse, Bernie \(DPW\)](#); [Sider, Dan \(CPC\)](#); [Tam, Tina \(CPC\)](#); [Gibson, Lisa \(CPC\)](#); [Jain, Devyani \(CPC\)](#); [Navarrete, Joy \(CPC\)](#); [Rodgers, AnMarie \(CPC\)](#); [BOS-Supervisors; BOS-Legislative Aides](#); [Mchugh, Eileen \(BOS\)](#); [BOS Legislation, \(BOS\)](#)  
**Subject:** Re: Appeal of Tentative Map - 0 Palo Alto Avenue - Appeal Hearing on March 22, 2022  
**Date:** Tuesday, March 8, 2022 6:22:07 PM  
**Attachments:** [image001.png](#)

---

This message is from outside the City email system. Do not open links or attachments from untrusted sources.

Dear, City Family,

I recieved notification of an appeal to the Board of Supervisors filed by Katherine Bliech, who lives at 150 Glenbrook Ave, in regards to the tentatively approved lot split. The stated concern is apparantly based on the misconception that my lot split would some how remove the traffic barrier at the end of Palo Alto Ave. I would have been happy to clarify that point, however, I was never contacted.

**My project does not require nor has it ever considered removing the traffic barricade.**

My sole access is onto the extended portion of Palo Alto Ave (see attached map of the City and County approval of Palo Alto Ave ext.) It appears many neighbors refer to this portion of Palo Alto Ave as La Avanzada Ave. However, I was unable to find any oficial records demonstrating the name change to La Avanzada. If those records exist I would be happy to amend the map based on that information.

**To be clear my access is on what neighbors refer to as La Avanzada Ave. and through to Dellbrook Ave.** I hope this clears the matter up and the appeal can be withdrawn as soon as possible. I am happy to discuss this matter with the appellant. I can be reached at 415-317-2039

Regards,  
Jim Keith

On Tuesday, March 8, 2022, 01:46:00 PM PST, BOS Legislation, (BOS) <[bos.legislation@sfgov.org](mailto:bos.legislation@sfgov.org)> wrote:

Greetings,

Please see below for hearing information regarding a tentative subdivision map appeal for 0 Palo Alto Avenue that was filed before the Board of Supervisors. Thank you.

**Jocelyn Wong**

San Francisco Board of Supervisors

1 Dr. Carlton B. Goodlett Place, Room 244

San Francisco, CA 94102

T: 415.554.7702 | F: 415.554.5163

[jocelyn.wong@sfgov.org](mailto:jocelyn.wong@sfgov.org) | [www.sfbos.org](http://www.sfbos.org)

**(VIRTUAL APPOINTMENTS)** To schedule a “virtual” meeting with me (on Microsoft Teams), please ask and I can answer your questions in real time.

*Due to the current COVID-19 health emergency and the Shelter in Place Order, the Office of the Clerk of the Board is working remotely while providing complete access to the legislative process and our services*



Click [here](#) to complete a Board of Supervisors Customer Service Satisfaction form

The [Legislative Research Center](#) provides 24-hour access to Board of Supervisors legislation, and archived matters since August 1998.

***Disclosures:** Personal information that is provided in communications to the Board of Supervisors is subject to disclosure under the California Public Records Act and the San Francisco Sunshine Ordinance. Personal information provided will not be redacted. Members of the public are not required to provide personal identifying information when they communicate with the Board of Supervisors and its committees. All written or oral communications that members of the public submit to the Clerk's Office regarding pending legislation or hearings will be made available to all members of the public for inspection and copying. The Clerk's Office does not redact any information from these submissions. This means that personal information—including names, phone numbers, addresses and similar information that a member of the public elects to submit to the Board and its committees—may appear on the Board of Supervisors' website or in other public documents that members of the public may inspect or copy.*

---

**From:** BOS Legislation, (BOS) <bos.legislation@sfgov.org>

**Sent:** Monday, March 7, 2022 4:46 PM

**To:** 'glenbrook150@gmail.com' <glenbrook150@gmail.com>

**Cc:** PEARSON, ANNE (CAT) <Anne.Pearson@sfcityatty.org>; TOM, CHRISTOPHER (CAT) <Christopher.Tom@sfcityatty.org>; SHEN, ANDREW (CAT) <Andrew.Shen@sfcityatty.org>; MALAMUT, JOHN (CAT) <John.Malamut@sfcityatty.org>; Short, Carla (DPW) <Carla.Short@sfdpw.org>; Blackwell, William (DPW) <William.Blackwell@sfdpw.org>; Dahl, Bryan (DPW) <bryan.dahl@sfdpw.org>; Tse, Bernie (DPW) <bernie.tse@sfdpw.org>; Sider, Dan (CPC) <dan.sider@sfgov.org>; Starr, Aaron (CPC)

<aaron.starr@sfgov.org>; Teague, Corey (CPC) <corey.teague@sfgov.org>; Tam, Tina (CPC) <tina.tam@sfgov.org>; Gibson, Lisa (CPC) <lisa.gibson@sfgov.org>; Jain, Devyani (CPC) <devyani.jain@sfgov.org>; Navarrete, Joy (CPC) <joy.navarrete@sfgov.org>; Rodgers, AnMarie (CPC) <anmarie.rodgers@sfgov.org>; BOS-Supervisors <bos-supervisors@sfgov.org>; BOS-Legislative Aides <bos-legislative\_aides@sfgov.org>; Calvillo, Angela (BOS) <angela.calvillo@sfgov.org>; Somera, Alisa (BOS) <alisa.somera@sfgov.org>; Mchugh, Eileen (BOS) <eileen.e.mchugh@sfgov.org>; BOS Legislation, (BOS) <bos.legislation@sfgov.org>

**Subject:** Appeal of Tentative Map - 0 Palo Alto Avenue - Appeal Hearing on March 22, 2022

Greetings,

The Office of the Clerk of the Board has scheduled a hearing for Special Order before the Board of Supervisors on **March 22, at 3:00 p.m.**

Please find linked below a letter of appeal regarding the Tentative Map of a property at 0 Palo Alto Avenue, and an informational letter from the Clerk of the Board.

[Tentative Map Appeal Letter - March 4, 2022](#)

[Clerk of the Board Letter - March 7, 2022](#)

You are invited to review the entire matter on our [Legislative Research Center](#) by following the link below.

[Board of Supervisors File No. 220232](#)

Best regards,

**Lisa Lew**

San Francisco Board of Supervisors

1 Dr. Carlton B. Goodlett Place, Room 244

San Francisco, CA 94102

T 415-554-7718 | F 415-554-5163

[lisa.lew@sfgov.org](mailto:lisa.lew@sfgov.org) | [www.sfbos.org](http://www.sfbos.org)

**(VIRTUAL APPOINTMENTS)** To schedule a “virtual” meeting with me (on Microsoft Teams), please ask and I can answer your questions in real time.


Due to the current COVID-19 health emergency and the Shelter in Place Order, the Office of the Clerk of the Board is working remotely while providing complete access to the legislative process and our services.



Click [here](#) to complete a Board of Supervisors Customer Service Satisfaction form

The [Legislative Research Center](#) provides 24-hour access to Board of Supervisors legislation, and archived matters since August 1998.

**Disclosures:** *Personal information that is provided in communications to the Board of Supervisors is subject to disclosure under the California Public Records Act and the San Francisco Sunshine Ordinance. Personal information provided will not be redacted. Members of the public are not required to provide personal identifying information when they communicate with the Board of Supervisors and its committees. All written or oral communications that members of the public submit to the Clerk's Office regarding pending legislation or hearings will be made available to all members of the public for inspection and copying. The Clerk's Office does not redact any information from these submissions. This means that personal information—including names, phone numbers, addresses and similar information that a member of the public elects to submit to the Board and its committees—may appear on the Board of Supervisors' website or in other public documents that members of the public may inspect or copy.*

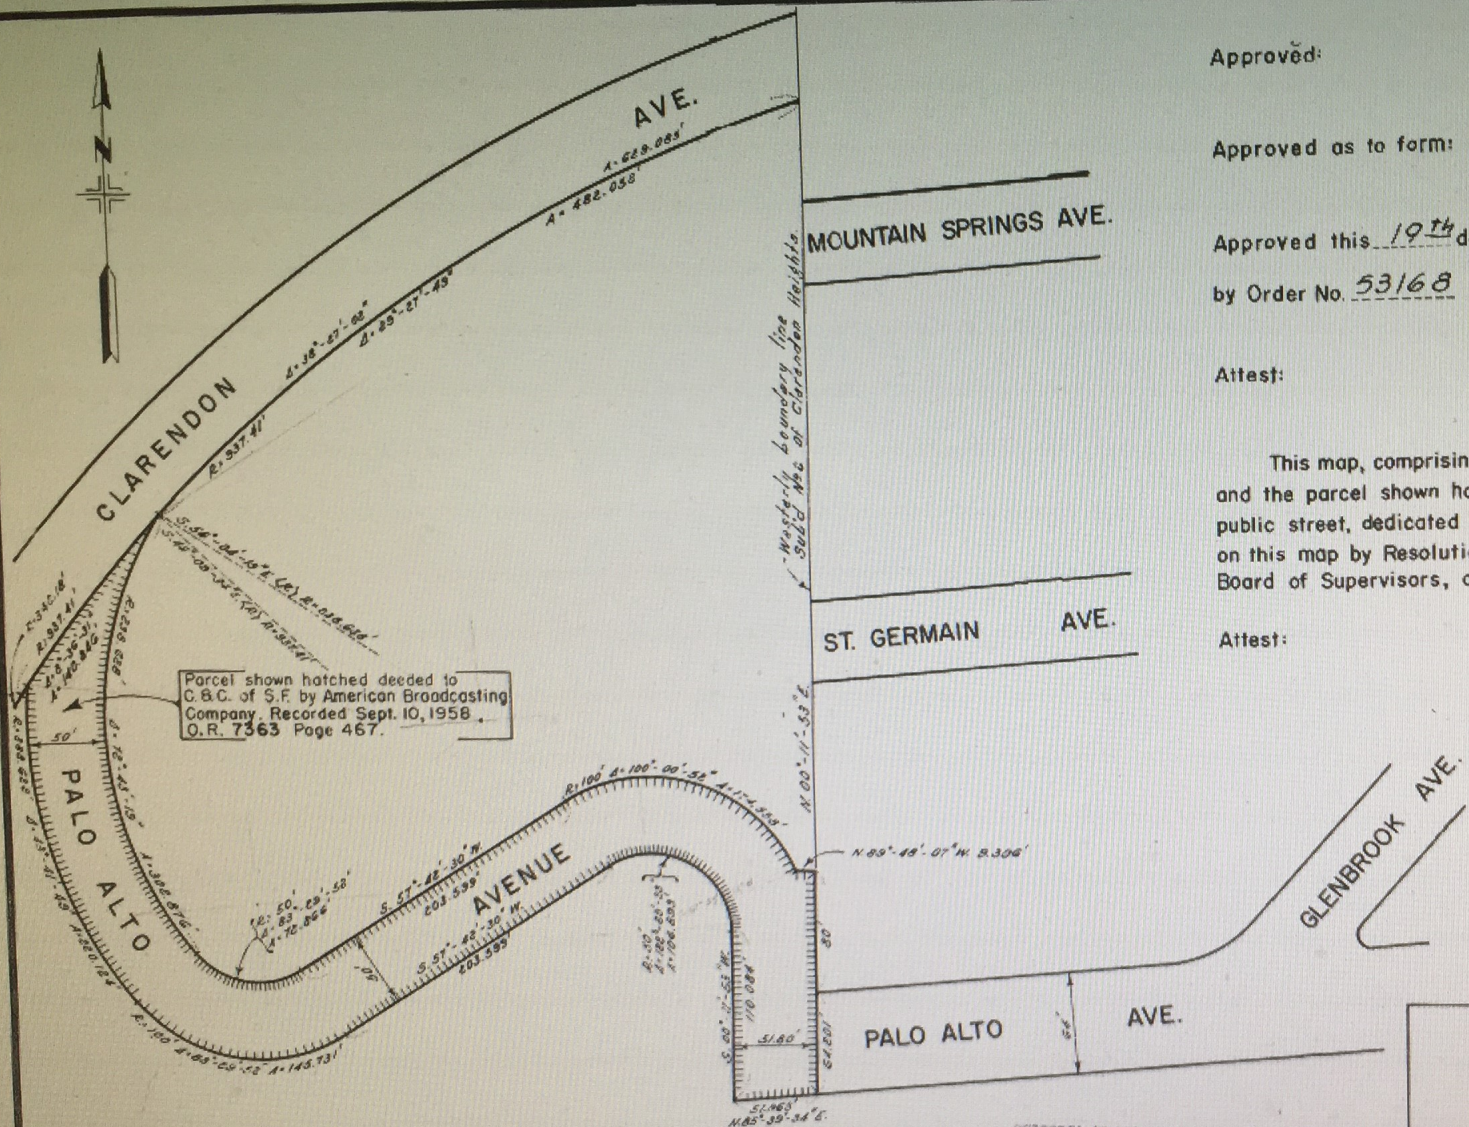

**BASIS OF BEARINGS**  
 MIDTOWN TERRACE SUBDIVISION NO. 5  
 Recorded April 19, 1957 Map Book "R",  
 Page 92 to 94.

RECORDED AT REQUEST OF  
 Board of Supervisors  
 At 5 Min. Past 11 A.M.

AUG 10 1958  
 City and County of San Francisco, Calif.  
 THOS. A. TOOMEY  
 RECORDER  
 in Map Book "S" at page 24

Approved: Reuben Owens  
 City Engineer

Approved as to form: George E. Baglin  
 Deputy City Attorney

Approved this 19<sup>th</sup> day of November 1958

by Order No. 53168 Sherman P. Duckel  
 Director of Public Works

Attest: P. Brooks Larter  
 Asst. Director of Public Works

This map, comprising one sheet, is approved and made official and the parcel shown hatched hereon is declared to be an open public street, dedicated to public use to be known by name as shown on this map by Resolution Number 1070-58 of the Board of Supervisors, adopted the 8<sup>th</sup> day of Dec. 1958

Attest: Robert J. Dolan  
 Clerk of the Board of Supervisors

**MAP**  
 SHOWING THE EXTENSION  
 OF  
**PALO ALTO AVENUE**  
 WESTERLY TO CLARENDON AVENUE

CITY AND COUNTY OF SAN FRANCISCO DEPARTMENT OF PUBLIC WORKS BUREAU OF ENGINEERING DIVISION OF SURVEYS AND MAPPING REUBEN H. OWENS, CITY ENGINEER		
SCALE: 1" = 80'	AUGUST 1958	
Surveyed.....	Index No.....	Order No.....
Compiled.....	Computed R.D.....	Checked J.H.M.
Drawn L.E.G.	Traced L.E.G.	Checked R.G.W.
REFERENCES T-10-8; T-13-15; SUR. 57	SHEET 1 OF 1 SHEETS <b>A-16-125</b>	