

File No. 110568

Committee Item No. 4

Board Item No. 7

COMMITTEE/BOARD OF SUPERVISORS

AGENDA PACKET CONTENTS LIST

Committee: Land Use and Economic Development Date September 19, 2011

Board of Supervisors Meeting

Date September 27, 2011

Cmte Board

- | | | |
|-------------------------------------|-------------------------------------|--|
| <input type="checkbox"/> | <input type="checkbox"/> | Motion |
| <input checked="" type="checkbox"/> | <input checked="" type="checkbox"/> | Resolution |
| <input type="checkbox"/> | <input type="checkbox"/> | Ordinance |
| <input type="checkbox"/> | <input type="checkbox"/> | Legislative Digest |
| <input type="checkbox"/> | <input type="checkbox"/> | Budget Analyst Report |
| <input type="checkbox"/> | <input type="checkbox"/> | Legislative Analyst Report |
| <input type="checkbox"/> | <input type="checkbox"/> | Youth Commission Report |
| <input type="checkbox"/> | <input type="checkbox"/> | Introduction Form (for hearings) |
| <input checked="" type="checkbox"/> | <input checked="" type="checkbox"/> | Department/Agency Cover Letter and/or Report |
| <input type="checkbox"/> | <input type="checkbox"/> | MOU |
| <input type="checkbox"/> | <input type="checkbox"/> | Grant Information Form |
| <input type="checkbox"/> | <input type="checkbox"/> | Grant Budget |
| <input type="checkbox"/> | <input type="checkbox"/> | Subcontract Budget |
| <input type="checkbox"/> | <input type="checkbox"/> | Contract/Agreement |
| <input type="checkbox"/> | <input type="checkbox"/> | Form 126 – Ethics Commission |
| <input type="checkbox"/> | <input type="checkbox"/> | Award Letter |
| <input type="checkbox"/> | <input type="checkbox"/> | Application |
| <input type="checkbox"/> | <input type="checkbox"/> | Public Correspondence |


OTHER (Use back side if additional space is needed)

| | | |
|--------------------------|--------------------------|-------|
| <input type="checkbox"/> | <input type="checkbox"/> | _____ |
| <input type="checkbox"/> | <input type="checkbox"/> | _____ |
Completed by: Alisa Miller Date September 16, 2011

Completed by: Alisa Miller Date September 21, 2011

An asterisked item represents the cover sheet to a document that exceeds 25 pages.
The complete document can be found in the file.

 

1 [Street Artist Spaces - Post Street, Northwest Corner, at Stockton Street]

2
3 **Resolution approving designation for six months of two temporary selling spaces on**
4 **Post Street, northwest corner, at Stockton Street, for street artists certified by the Arts**
5 **Commission.**

6
7 WHEREAS, The Street Artists Ordinance adopted by the voters of San Francisco as
8 Proposition "L" at the election held on November 4, 1975, authorizes the Board of
9 Supervisors, by resolution, to designate sales areas where any street artist or craftsperson
10 previously certified may sell art or craft items; and

11 WHEREAS, The Board of Supervisors in Resolution No. 572-77 designated seven (7)
12 street artist spaces on the south side of Geary Street, Stockton Street to Grant Avenue; and

13 WHEREAS, The Arts Commission has determined that the business potential of the
14 seven (7) spaces on the south side of Geary Street, Stockton Street to Grant Avenue, has
15 been adversely impacted by the construction of the Central Subway project, and that it is
16 necessary to relocate the street artists to temporary spaces; and

17 WHEREAS, The Arts Commission on May 2, 2011 unanimously voted to request the
18 Board of Supervisors for six (6) months designation of two (2) temporary spaces on the
19 northwest corner of Post Street, at Stockton Street, subject to possible future request, if
20 necessary, for continued designation during the Central Subway project; and

21 WHEREAS, The proposed two (2) temporary spaces on the northwest corner of Post
22 Street, at Stockton Street, would fulfill the public safety regulations of Ordinance No. 41-83,
23 Section 2405; now, therefore, be it

24 RESOLVED, That the following temporary selling spaces are hereby designated for six
25 (6) months for street artists certified by the Arts Commission:


1
2
3
4
5
6
7
8
9
10
11
12
13
14
15
16
17
18
19
20
21
22
23
24
25

Spaces:

2 – Post Street, northwest corner, at Stockton Street.

↑ UNION SQUARE

POST ST.

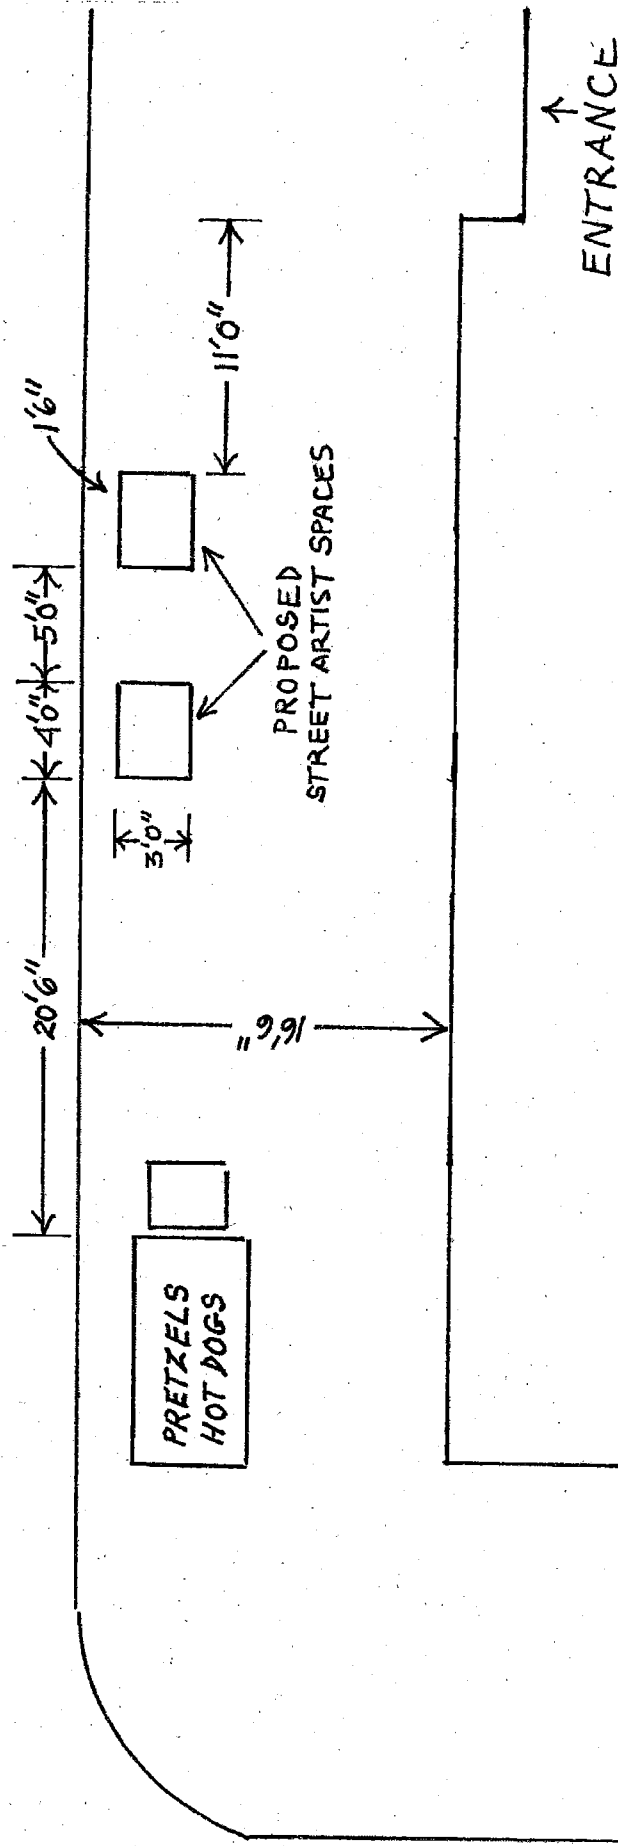

LEVI'S

SCALE
1/8" = 1'0"

HL 3/17/11

STOCKTON ST.



SAN FRANCISCO ARTS COMMISSION

RECEIVED
BOARD OF SUPERVISORS
SAN FRANCISCO

2011 JUN 7 6 PM 2:59

June 6, 2011

EDWIN M. LEE
MAYOR

LUIS R. CANCEL
DIRECTOR OF
CULTURAL AFFAIRS

Ms. Angela Calvillo
Clerk of the Board
Board of Supervisors
City Hall, Room 244
1 Dr. Carlton B. Goodlett Place
San Francisco, CA 94102-4689

PROGRAMS

CIVIC ART COLLECTION
CIVIC DESIGN REVIEW
COMMUNITY ARTS
& EDUCATION
CULTURAL EQUITY GRANTS
PERFORMING ARTS
PUBLIC ART
STREET ARTISTS LICENSES

ARTS COMMISSION GALLERY
401 VAN NESS AVENUE
415.554.6080

WWW.SFARTSCOMMISSION.ORG

ARTSCOMMISSION@SFGOV.ORG

Subject: Resolution approving for six (6) months designation of two (2) temporary selling spaces on Post Street, northwest corner, at Stockton Street, for street artists certified by Arts Commission

Dear Ms. Calvillo:

On behalf of the Arts Commission and its licensed street artists, we are respectfully requesting that you please submit to the Board the enclosed resolution approving for six (6) months designation of two (2) temporary selling spaces on Post Street, northwest corner, at Stockton Street, for street artists certified by the Arts Commission.

This resolution reflects the unanimous approval of the full Arts Commission on May 2, 2011 to request the Board of Supervisors for designation of the temporary spaces.

After conducting a public hearing, the Arts Commission determined that the construction of the Central Subway project has adversely impacted the business potential of seven permanently designated street artist spaces on Geary Street, and that it is necessary to relocate the artists to the proposed two temporary spaces on the northwest corner of Post Street at Stockton Street (please see the enclosed map of the proposed spaces). At the recommendation of staff, the Arts Commission is requesting that the designation be for six months subject to future request for continued designation during the Central Subway project, if necessary.



CITY AND COUNTY OF
SAN FRANCISCO

We wish to assure the Supervisors that the proposed two spaces would meet all of the public safety requirements of the Street Artists Ordinance (Ord. 41-83). For example, the ordinance requires a street


artist space to be not within ten feet of the edge of an entrance and to allow a minimum of eight feet of pedestrian passageway from the edge of an artist's display to an adjacent building. The nearest of the two proposed spaces to an entrance of the Levi's building would be not ten but eleven feet from the entrance. Similarly, both proposed spaces would allow not eight but twelve feet for a pedestrian passageway.

We would greatly appreciate your submitting the enclosed resolution for a committee hearing.

An electronic version of this legislation is also being sent to you.

If you have questions, please call me: 252-2583.

Sincerely,

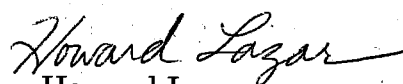

Howard Lazar

Street Artists Program Director

Enclosures: (a) Original resolution draft with map of proposed spaces; 4 copies

Cc: Arts Commissioners Greg Chew, John Calloway, Amy Chuang,
Sherene Melania, Jessica Silverman – Street Artists Program
Committee

Director of Cultural Affairs Luis R. Cancel

