OWNERS' STATEMENT: WE HEREBY STATE THAT WE ARE THE ONLY OWNERS OF THE REAL PROPERTY SUBDIVIDED AND SHOWN ON THIS MAP, AND DO HEREBY CONSENT TO THE PREPARATION AND RECORDATION OF THIS MAP ENTITLED "FINAL MAP 7935." IN WITNESS WHEREOF, WE, THE UNDERSIGNED, HAVE CAUSED THIS STATEMENT TO BE EXECUTED. BARBARA DEL RIC LUANA PLUNKETT DEAN MICHAEL MILITELLO WENDY BAKER TRUSTEE OF THE DEAN MICHAEL MILITELLO 2006 REVOCABLE TRUST TRUSTEE / BENEFICIARY: Storling Bank & Trust TITLE & COMPANY TRUSTEE/BENEFICIARY: FEDERAL DEPOSIT INSURANCE CORPORATION as Receiver for United Commercial Bank of San Francisco, CA Oddonoron P.O'Donovan Attorney in Fact TITLE & COMPANY PRINTED NAME BOARD OF SUPERVISORS' APPROVAL: _, 20__, THE BOARD OF SUPERVISORS OF THE CITY AND COUNTY OF SAN FRANCISCO, STATE OF CALIFORNIA, APPROVED AND PASSED MOTION NO. _____, A COPY OF WHICH IS ON FILE IN THE OFFICE OF THE BOARD OF SUPERVISORS IN FILE NO. CLERK'S STATEMENT: I, ANGELA CALVILLO, CLERK OF THE BOARD OF SUPERVISORS OF THE CITY AND COUNTY OF SAN FRANCISCO, STATE OF CALIFORNIA, DO HEREBY STATE THAT SAID BOARD OF SUPERVISORS BY ITS MOTION NO. _____ ADOPTED 20 , APPROVED THIS MAP ENTITLED "FINAL MAP 7935." IN TESTIMONY WHEREOF, I HAVE HEREUNTO SUBSCRIBED MY HAND AND CAUSED THE SEAL OF THE OFFICE TO BE AFFIXED. CLERK OF THE BOARD OF SUPERVISORS CITY AND COUNTY OF SAN FRANCISCO, STATE OF CALIFORNIA TAX STATEMENT: I, ANGELA CALVILLO, CLERK OF THE BOARD OF SUPERVISORS OF THE CITY AND COUNTY OF SAN FRANCISCO, STATE OF CALIFORNIA, DO HEREBY STATE THAT THE SUBDIVIDER HAS FILED A STATEMENT FROM THE TREASURER AND TAX COLLECTOR OF THE CITY AND COUNTY OF SAN FRANCISCO, SHOWING THAT ACCORDING TO THE RECORDS OF HIS OR HER OFFICE THERE ARE NO LIENS AGAINST THIS SUBDIVISION OR ANY PART THEREOF FOR UNPAID

STATE, COUNTY, MUNICIPAL OR LOCAL TAXES, OR SPECIAL ASSESSMENTS

DATED _____, 20___.

CLERK OF THE BOARD OF SUPERVISORS

CITY AND COUNTY OF SAN FRANCISCO

COLLECTED AS TAXES.

STATE OF CALIFORNIA

SURVEYOR'S STATEMENT:

THIS MAP WAS PREPARED BY ME, OR UNDER MY DIRECTION, AND IS BASED UPON A FIELD SURVEY IN CONFORMANCE WITH THE REQUIREMENTS OF THE SUBDIVISION MAP ACT AND LOCAL ORDINANCE, AT THE REQUEST OF NEAL MORRISON IN AUGUST OF 2013. I HEREBY STATE THAT ALL THE MONUMENTS ARE OF THE CHARACTER AND OCCUPY THE POSITIONS INDICATED AND THAT THE MONUMENTS ARE SUFFICIENT TO ENABLE THE SURVEY TO BE RETRACED, AND THAT THIS FINAL MAP SUBSTANTIALLY CONFORMS TO THE CONDITIONALLY APPROVED TENTATIVE MAP.



DATE: MAY 19, 2015

Piloul Lland

RICHARD L. LANGFORD, P.L.S. 6895

LICENSE EXPIRATION DATE: JUNE 30, 2015

APPROVALS: THIS MAP IS APPROVED BY ORDER NO.	THIS	DAY OF, 20,
BI ONDER NO.		DATE:
		MOHAMMED NURU DIRECTOR OF PUBLIC WORKS AND ADVISORY AGENCY CITY AND COUNTY OF SAN FRANCISCO STATE OF CALIFORNIA

APPROVED AS TO FORM:

DENNIS J. HERRERA, CITY ATTORNEY

BY: ______

DEPUTY CITY ATTORNEY

CITY AND COUNTY OF SAN FRANCISCO

CITY AND COUNTY SURVEYOR'S STATEMENT:

I HEREBY STATE THAT I HAVE EXAMINED THIS MAP; THAT THE SUBDIVISION AS SHOWN IS SUBSTANTIALLY THE SAME AS IT APPEARED ON THE TENTATIVE MAP, AND ANY APPROVED ALTERATION THEREOF; THAT ALL PROVISIONS OF THE CALIFORNIA SUBDIVISION MAP ACT AND ANY LOCAL ORDINANCES APPLICABLE AT THE TIME OF THE APPROVAL OF THE TENTATIVE MAP HAVE BEEN COMPLIED WITH; AND THAT I AM SATISFIED THIS MAP IS TECHNICALLY CORRECT.



BRUCE R. STORRS, CITY AND COUNTY SURVEYOR CITY AND COUNTY OF SAN FRANCISCO

ATE: -	JUNE	26	2015	
B	100 0	It.		
PLICE	R STORRS	DIC 6014		

RECORDER'S STATEMENT:

FILED THIS	DAY OF	, 20, AT	M. IN BOOK	OF
CONDOMINIUM MA	APS, AT PAGES	, AT THE REQUEST	OF RICHARD L. LANGFOR	D, P.L.S
	SIGNED:			
		COUNTY RECORDER		

STATE OF CALIFORNIA

FINAL MAP 7935


CITY AND COUNTY OF SAN FRANCISCO

A SIX UNIT RESIDENTIAL CONDOMINIUM PROJECT
BEING A SUBDIVISION OF THE REAL PROPERTY DESCRIBED IN THE AFFIDAVIT
RECORDED SEPTEMBER 27, 2012 AS DOCUMENT 2012—J512799—00
IN THE OFFICIAL RECORDS OF THE
CITY AND COUNTY OF SAN FRANCISCO, STATE OF CALIFORNIA

MARCH 2015

LANGFORD LAND SURVEYING
424 PRESTON COURT
LIVERMORE, CA 94551
PHONE (510) 530-5200
JOB#13-3062 DRAWING=3062NOE.DWG

SHEET 1 OF 3

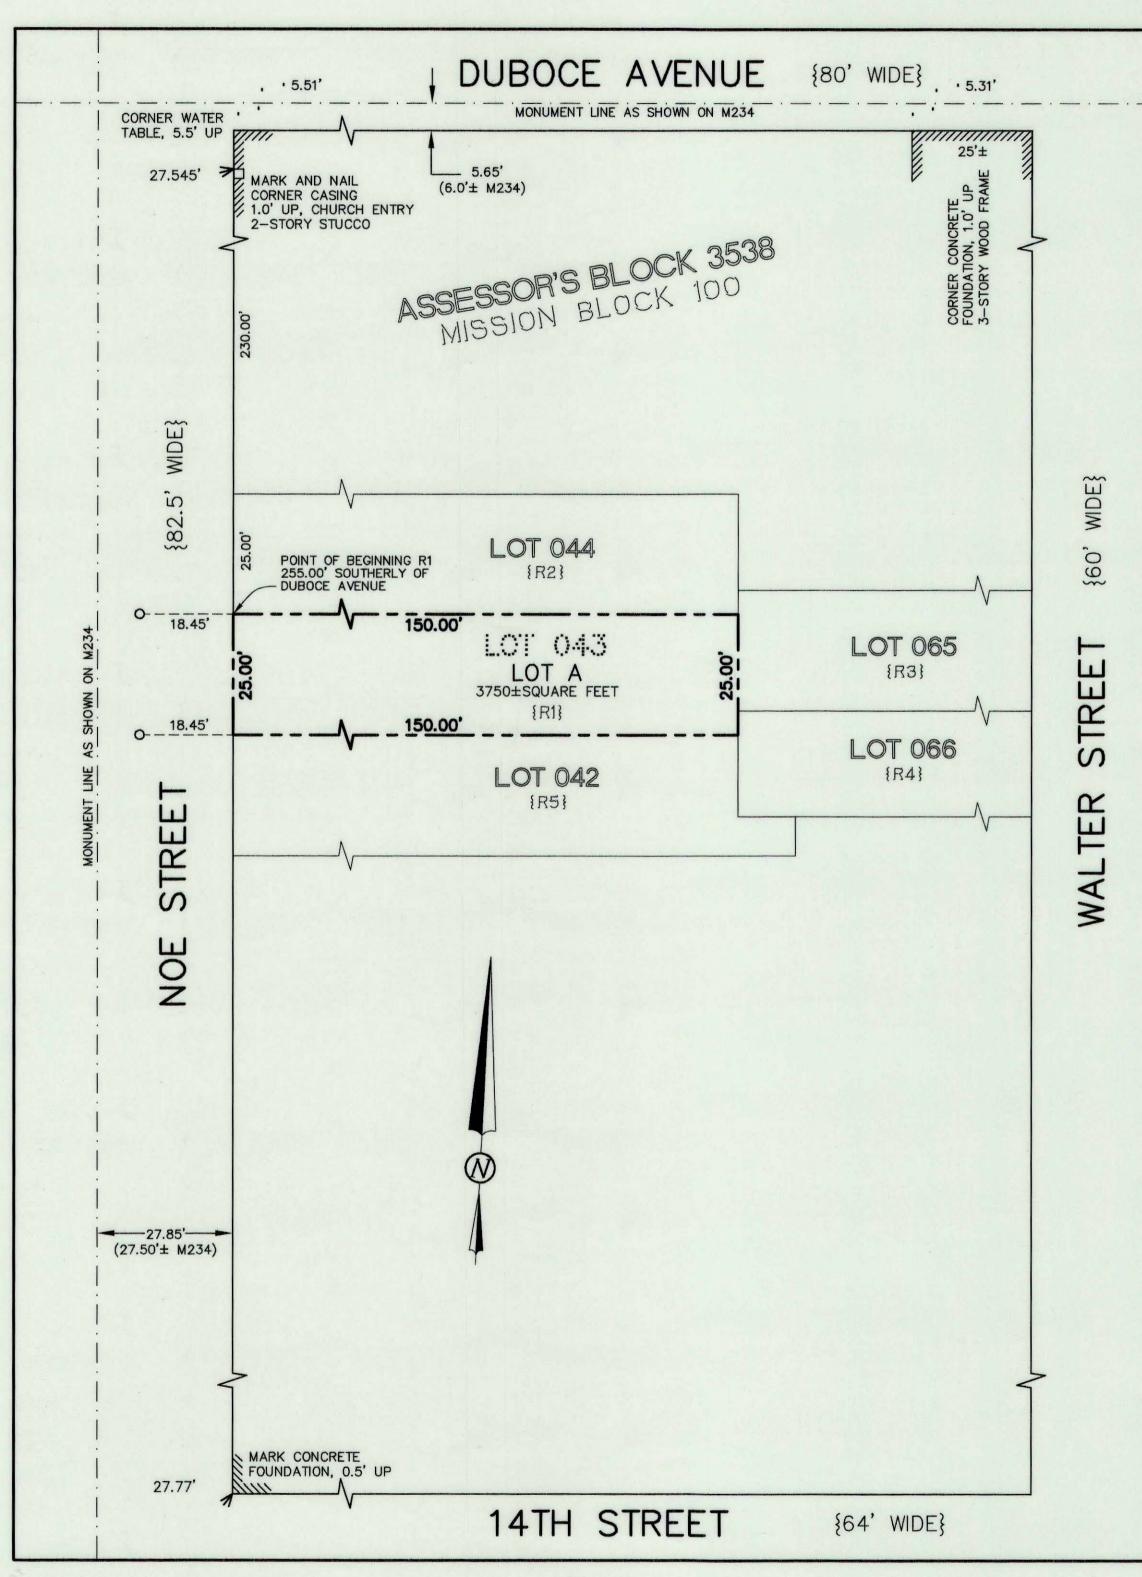

NOTE: THE PROPOSED ASSESSOR PARCEL NUMBERS SHOWN HEREON ARE FOR INFORMATIONAL USE ONLY AND SHOULD NOT BE RELIED UPON FOR ANY OTHER PURPOSE.

UNIT NO.	PROPOSED ASSESSOR PARCEL NUMBER
1	165
2	166
3	167
4	168
5	169
6	170

GRAPHIC SCALE 20 0 10 20 40 80 (IN FEET) 1 INCH = 20 FEET

LEGEND/REFERENCES

- O.R. = OFFICIAL RECORDS OF THE CITY AND COUNTY OF SAN FRANCISCO, CALIFORNIA
- R1 = THAT AFFIDAVIT RECORDED ON SEPTEMBER 27, 2012 AS O.R. DOCUMENT 2012-J512799-00
- R2 = THAT DEED RECORDED ON DECEMBER 10, 1991 AS O.R. DOCUMENT 91-F037840-00
- R3 = THAT DEED RECORDED ON DECEMBER 1, 2009 AS O.R. DOCUMENT 2009—1880177—00
- R4 = THAT DEED RECORDED ON MAY 14, 1987 AS O.R. DOCUMENT D990600
- R5 = THAT DEED RECORDED ON NOVEMBER 29, 2012 AS O.R. DOCUMENT 2012—J551638—00
- M234 = CITY OF SAN FRANCISCO MONUMENT MAP 234, ON FILE IN THE OFFICE OF THE CITY AND COUNTY SURVEYOR
 - O = SET 3/4" BRASS TAG INSCRIBED "PLS 6895"

THE BLOCK DIAGRAM ENTITLED "MISSION BLK. 100"
ON FILE IN THE OFFICE OF THE CITY AND COUNTY
SURVEYOR, WAS REVIEWED PRIOR TO PERFORMING
THIS SURVEY.

REFER TO THE NOTICE OF SPECIAL RESTRICTIONS RECORDED ON OCTOBER 17, 1998 AS DOCUMENT NUMBER 1998—G446084—00

NOTES:

- 1. ALL DISTANCES ARE MEASURED IN FEET AND DECIMAL FEET.
- 2. ALL ANGLES ARE 90 DEGREES UNLESS OTHERWISE NOTED.
- 3. THE DISTANCES SHOWN FROM MONUMENT LINES TO RIGHT—OF—WAY LINES REPRESENT A BOUNDARY SOLUTION BASED ON THE ANALYSIS OF BOUNDARY EVIDENCE INCLUDING A REVIEW OF DOCUMENTS AND FIELD MEASUREMENTS TO MONUMENTS AND IMPROVEMENTS.
- () = RECORD/FILED INFORMATION FOUND TO BE IN DISCREPANCY WITH MEASURED VALUES.

 ALL OTHER ANGLES AND DISTANCES SHOWN HEREON HAVE BEEN VERIFIED BY MEASUREMENTS IN THE FIELD AND ARE NOT FOUND TO BE IN DISCREPANCY WITH RELEVANT RECORD INFORMATION.
- { } = RECORD/FILED INFORMATION SUCH AS STREET WIDTHS, DEED OR MAP INFORMATION SHOWN FOR REFERENCE.

GENERAL NOTES:

- A. THIS MAP IS THE SURVEY MAP PORTION OF A CONDOMINIUM PLAN AS DESCRIBED IN CALIFORNIA CIVIL CODE SECTIONS 4120 AND 4285. THIS CONDOMINIUM PROJECT IS LIMITED TO A MAXIMUM NUMBER OF SIX DWELLING UNITS.
- B. ALL INGRESS(ES), EGRESS(ES), PATH(S) OF TRAVEL, FIRE/EMERGENCY EXIT(S), AND EXITING COMPONENTS, EXIT PATHWAY(S) AND PASSAGEWAY(S), STAIRWAY(S), CORRIDOR(S), ELEVATOR(S), AND COMMON USE ACCESSIBLE FEATURE(S) AND FACILITIES SUCH AS RESTROOMS THAT THE BUILDING CODE REQUIRES FOR COMMON USE SHALL BE HELD IN COMMON UNDIVIDED INTEREST.
- C. UNLESS SPECIFIED OTHERWISE IN THE GOVERNING DOCUMENTS OF A CONDOMINIUM HOMEOWNERS' ASSOCIATION, INCLUDING ITS CONDITIONS, COVENANTS AND RESTRICTIONS, THE HOMEOWNERS' ASSOCIATION SHALL BE RESPONSIBLE, IN PERPETUITY, FOR THE MAINTENANCE, REPAIR, AND REPLACEMENT OF:
- (i) ALL GENERAL USE COMMON AREA IMPROVEMENTS; AND
 (ii) ALL FRONTING SIDEWALKS, ALL PERMITTED OR UNPERMITTED PRIVATE
 ENCROACHMENTS AND PRIVATELY MAINTAINED STREET TREES FRONTING THE PROPERTY,
 AND ANY OTHER OBLIGATION IMPOSED ON PROPERTY OWNERS FRONTING A PUBLIC
 RIGHT-OF-WAY PURSUANT TO THE PUBLIC WORKS CODE OR OTHER APPLICABLE
 MUNICIPAL CODES.
- D. IN THE EVENT THE AREAS IDENTIFIED IN (C) (ii) ARE NOT PROPERLY MAINTAINED, REPAIRED, AND REPLACED ACCORDING TO THE CITY REQUIREMENTS, EACH HOMEOWNER SHALL BE RESPONSIBLE TO THE EXTENT OF HIS/HER PROPORTIONATE OBLIGATION TO THE HOMEOWNERS' ASSOCIATION FOR THE MAINTENANCE, REPAIR, AND REPLACEMENT OF THOSE AREAS. FAILURE TO UNDERTAKE SUCH MAINTENANCE, REPAIR, AND REPLACEMENT MAY RESULT IN CITY ENFORCEMENT AND ABATEMENT ACTIONS AGAINST THE HOMEOWNERS' ASSOCIATION AND/OR THE INDIVIDUAL HOMEOWNERS, WHICH MAY INCLUDE, BUT NOT BE LIMITED TO, IMPOSITION OF A LIEN AGAINST THE HOMEOWNER'S PROPERTY.
- E. APPROVAL OF THIS MAP SHALL NOT BE DEEMED APPROVAL OF THE DESIGN, LOCATION, SIZE, DENSITY OR USE OF ANY STRUCTURE(S) OR ANCILLARY AREAS OF THE PROPERTY ASSOCIATED WITH STRUCTURES, NEW OR EXISTING, WHICH HAVE NOT BEEN REVIEWED OR APPROVED BY APPROPRIATE CITY AGENCIES, NOR SHALL SUCH APPROVAL CONSTITUTE A WAIVER OF THE SUBDIVIDER'S OBLIGATION TO ABATE ANY OUTSTANDING MUNICIPAL CODE VIOLATIONS. ANY STRUCTURES CONSTRUCTED SUBSEQUENT TO APPROVAL OF THIS FINAL MAP SHALL COMPLY WITH ALL RELEVANT MUNICIPAL CODES, INCLUDING BUT NOT LIMITED TO THE PLANNING, HOUSING AND BUILDING CODES, IN EFFECT AT THE TIME OF ANY APPLICATION FOR REQUIRED PERMITS.
- F. BAY WINDOWS, FIRE ESCAPES AND OTHER ENCROACHMENTS (IF ANY SHOWN HEREON, THAT EXIST, OR THAT MAY BE CONSTRUCTED) ONTO OR OVER NOE STREET ARE PERMITTED THROUGH AND ARE SUBJECT TO THE RESTRICTIONS SET FORTH IN THE BUILDING CODE AND PLANNING CODE OF THE CITY AND COUNTY OF SAN FRANCISCO. THIS MAP DOES NOT CONVEY ANY OWNERSHIP INTEREST IN SUCH ENCROACHMENT AREAS TO THE CONDOMINIUM UNIT OWNER(S).
- G. SIGNIFICANT ENCROACHMENTS, TO THE EXTENT THEY WERE VISIBLE AND OBSERVED, ARE NOTED HEREON. HOWEVER, IT IS ACKNOWLEDGED THAT OTHER ENCROACHMENTS FROM/ONTO ADJOINING PROPERTIES MAY EXIST OR BE CONSTRUCTED. IT SHALL BE THE RESPONSIBILITY SOLELY OF THE PROPERTY OWNERS INVOLVED TO RESOLVE ANY ISSUES THAT MAY ARISE FROM ANY ENCROACHMENTS WHETHER DEPICTED HEREON OR NOT. THIS MAP DOES NOT PURPORT TO CONVEY ANY OWNERSHIP INTEREST IN AN ENCROACHMENT AREA TO ANY PROPERTY OWNER.

FINAL MAP 7935

A SIX UNIT RESIDENTIAL CONDOMINIUM PROJECT
BEING A SUBDIVISION OF THE REAL PROPERTY DESCRIBED IN THE AFFIDAVIT
RECORDED SEPTEMBER 27, 2012 AS DOCUMENT 2012—J512799—00
IN THE OFFICIAL RECORDS OF THE
CITY AND COUNTY OF SAN FRANCISCO, STATE OF CALIFORNIA

MARCH 2015

424 PRESTON COURT LIVERMORE, CA 94551 PHONE (510) 530-5200 JOB#13-3062 DRAWING=3062NOE.DWG

SHEET 3 OF 3

ASSESSOR'S BLOCK 3538 LOT 43, 47-49 NOE STREET

A NOTARY PUBLIC OR OTHER OFFICER COMPLETING THIS CERTIFICATE VERIFIES ONLY THE IDENTITY OF THE INDIVIDUAL WHO SIGNED THE DOCUMENT TO WHICH THIS CERTIFICATE IS ATTACHED, AND NOT THE TRUTHFULNESS, ACCURACY OR VALIDITY OF THAT DOCUMENT. OWNER'S ACKNOWLEDGMENT: STATE OF CALIFOANIA COUNTY OF SAN FRANCISCO ON 05/15/2015 BEFORE ME. S. SAPPRASERY ____, NOTARY PUBLIC. PERSONALLY APPEARED BARBARA DEL RIO WHO PROVED TO ME ON THE BASIS OF SATISFACTORY EVIDENCE TO BE THE PERSON(S) WHOSE NAME(S) IS/ARE SUBSCRIBED TO THE WITHIN INSTRUMENT AND ACKNOWLEDGED TO ME THAT HE/SHE/THEY EXECUTED THE SAME IN HIS/HER/THEIR AUTHORIZED CAPACITY(IES), AND THAT BY HIS/HER/THEIR SIGNATURE(S) ON THE INSTRUMENT THE PERSON(S), OR THE ENTITY UPON BEHALF OF WHICH THE PERSON(S) ACTED, EXECUTED THE INSTRUMENT. I CERTIFY UNDER PENALTY OF PERJURY UNDER THE LAWS OF THE STATE OF CALIFORNIA THAT THE FOREGOING PARAGRAPH IS TRUE AND CORRECT. WITNESS MY HAND COMM. # 2053120 PRINTED NAME S. SAPPRASERY NOTARY PUBLIC - CALIFORNIA NOTARY PUBLIC IN AND FOR SAID COUNTY AND STATE PRINCIPAL COUNTY OF BUSINESS SAN FRANCISCO COMMISSION EXPIRES 12/23/2017 COMMISSION NUMBER 2053126 (SEAL OPTIONAL IF COMPLETED) A NOTARY PUBLIC OR OTHER OFFICER COMPLETING THIS CERTIFICATE VERIFIES ONLY THE IDENTITY OF THE INDIVIDUAL WHO SIGNED THE DOCUMENT TO WHICH THIS CERTIFICATE IS ATTACHED, AND NOT THE TRUTHFULNESS, ACCURACY OR VALIDITY OF THAT DOCUMENT. OWNER'S ACKNOWLEDGMENT: STATE OF CALIFORNIA COUNTY OF . SAN FRANCISCO ON 05/15/2015 BEFORE ME. S. SAPPASERY __, NOTARY PUBLIC, PERSONALLY APPEARED DEAN MICHAEL MILITELLO WHO PROVED TO ME ON THE BASIS OF SATISFACTORY EVIDENCE TO BE THE PERSON(S) WHOSE NAME(S) IS/ARE SUBSCRIBED TO THE WITHIN INSTRUMENT AND ACKNOWLEDGED TO ME THAT HE/SHE/THEY EXECUTED THE SAME IN HIS/HER/THEIR AUTHORIZED CAPACITY(IES), AND THAT BY HIS/HER/THEIR SIGNATURE(S) ON THE INSTRUMENT THE PERSON(S), OR THE ENTITY UPON BEHALF OF WHICH THE PERSON(S) ACTED, EXECUTED THE INSTRUMENT. I CERTIFY UNDER PENALTY OF PERJURY UNDER THE LAWS OF THE STATE OF CALIFORNIA THAT THE FOREGOING PARAGRAPH IS TRUE AND CORRECT. WITNESS MY HAND S. SAPPRASERT COMM. # 2053120 PRINTED NAME S. SAPPRASERY NOTARY PUBLIC - CALIFORNIA SAN FRANCISCO COUNT My Comm. Expires Dec. 23, 201; NOTARY PUBLIC IN AND FOR SAID COUNTY AND STATE PRINCIPAL COUNTY OF BUSINESS SAN FRANCISCO COMMISSION EXPIRES 12/23/2017 COMMISSION NUMBER 2053120 (SEAL OPTIONAL IF COMPLETED) A NOTARY PUBLIC OR OTHER OFFICER COMPLETING THIS CERTIFICATE VERIFIES ONLY THE IDENTITY OF THE INDIVIDUAL WHO SIGNED THE DOCUMENT TO WHICH THIS CERTIFICATE IS ATTACHED, AND NOT THE TRUTHFULNESS, ACCURACY OR VALIDITY OF THAT DOCUMENT. OWNER'S ACKNOWLEDGMENT: STATE OF CALIFORNIA COUNTY OF SAN FLANCIS/O BEFORE ME, ALLEN BEARS _, NOTARY PUBLIC. PERSONALLY APPEARED LUANA PLUNKETT WHO PROVED TO ME ON THE BASIS OF SATISFACTORY EVIDENCE TO BE THE PERSON(S) WHOSE NAME(S) IS/ARE SUBSCRIBED TO THE WITHIN INSTRUMENT AND ACKNOWLEDGED TO ME THAT HE/SHE/THEY EXECUTED THE SAME IN HIS/HER/THEIR AUTHORIZED CAPACITY(NES), AND THAT BY HIS/HER/THEIR SIGNATURE(S) ON THE INSTRUMENT THE PERSON(S), OR THE ENTITY UPON BEHALF OF WHICH THE PERSON(S) ACTED, EXECUTED THE INSTRUMENT. I CERTIFY UNDER PENALTY OF PERJURY UNDER THE LAWS OF THE STATE OF CALIFORNIA THAT THE FOREGOING PARAGRAPH IS TRUE AND CORRECT.

PRINTED NAME ___

NOTARY PUBLIC IN AND FOR SAID COUNTY AND STATE

PRINCIPAL COUNTY OF BUSINESS SAN FRANCICIO

(SEAL OPTIONAL IF COMPLETED)

COMMISSION EXPIRES 04/06/2017

COMMISSION NUMBER 2017884

WITNESS MY HAND

PRINTED NAME S. SAPPRASERY

COMMISSION EXPIRES 12/23 2017

NOTARY PUBLIC IN AND FOR SAID COUNTY AND STATE

PRINCIPAL COUNTY OF BUSINESS SAN FRANCISCO

COMMISSION NUMBER 20531 20 (SEAL OPTIONAL IF COMPLETED)

A NOTARY PUBLIC OR OTHER OFFICER COMPLETING THIS CERTIFICATE VERIFIES ONLY THE IDENTITY OF THE INDIVIDUAL WHO SIGNED THE DOCUMENT TO WHICH THIS CERTIFICATE IS ATTACHED, AND NOT THE TRUTHFULNESS, ACCURACY OR VALIDITY OF THAT DOCUMENT.	
OWNER'S ACKNOWLEDGMENT:	
COUNTY OF SON FRANCISCO	
BEFORE ME, ALLEN BEARD , NOTARY PUBLIC.	
PERSONALLY APPEARED NEAL MORRISON WHO PROVED TO ME ON THE BASIS OF SATISFACTORY EVIDENCE TO BE THE PERSON(S) WHOSE NAME(S) IS/ARE SUBSCRIBED TO THE WITHIN INSTRUMENT AND ACKNOWLEDGED TO ME THAT HE/SHE/THEY EXECUTED THE SAME IN HIS/HER/THEIR AUTHORIZED CAPACITY(IES), AND THAT BY HIS/HER/THEIR SIGNATURE(S) ON THE INSTRUMENT THE PERSON(S), OR THE ENTITY UPON BEHALF OF WHICH THE PERSON(S) ACTED, EXECUTED THE INSTRUMENT.	
I CERTIFY UNDER PENALTY OF PERJURY UNDER THE LAWS OF THE STATE OF CALIFORNIA THAT THE FOREGOING PARAGRAPH IS TRUE AND CORRECT.	
WITNESS MY HAND	
PRINTED NAME AUGU BLADO	
NOTARY PUBLIC IN AND FOR SAID COUNTY AND STATE	
PRINCIPAL COUNTY OF BUSINESS SAN FRANCICO COMMISSION EXPIRES 04/66/2079	
COMMISSION NUMBER 2017884 (SEAL OPTIONAL IF COMPLETED)	
A NOTARY PUBLIC OR OTHER OFFICER COMPLETING THIS CERTIFICATE VERIFIES ONLY THE IDENTITY OF THE INDIVIDUAL WHO SIGNED THE DOCUMENT TO WHICH THIS CERTIFICATE IS ATTACHED, AND NOT THE TRUTHFULNESS, ACCURACY OR VALIDITY OF THAT DOCUMENT.	
OWNER'S ACKNOWLEDGMENT:	
STATE OF CALIFORNIA COUNTY OF SAN FRANCISCO	
ON	
PERSONALLY APPEARED HASSAN M. MAKKI WHO PROVED TO ME ON THE BASIS OF SATISFACTORY EVIDENCE TO BE THE PERSON(S) WHOSE NAME(S) IS/ARE SUBSCRIBED TO THE WITHIN INSTRUMENT AND ACKNOWLEDGED TO ME THAT HE/SHE/THEY EXECUTED THE SAME IN HIS/HER/THEIR AUTHORIZED CAPACITY(IES), AND THAT BY HIS/HER/THEIR SIGNATURE(S) ON THE INSTRUMENT THE PERSON(S), OR THE ENTITY UPON BEHALF OF WHICH THE PERSON(S) ACTED, EXECUTED THE INSTRUMENT.	
I CERTIFY UNDER PENALTY OF PERJURY UNDER THE LAWS OF THE STATE OF CALIFORNIA THAT THE FOREGOING PARAGRAPH IS TRUE AND CORRECT.	
WITNESS MY HAND	
PRINTED NAME S. SAPPRASERY NOTARY PUBLIC IN AND FOR SAID COUNTY AND STATE PRINCIPAL COUNTY OF BUSINESS S. SAPPRASE COMM. # 2053 NOTARY PUBLIC - CALI SAN FRANCISCO COM My Comm. Expires Dec.	20 DRNIA NTY
COMMISSION EXPIRES 12/23/2017 COMMISSION NUMBER 2053/20 (SEAL OPTIONAL IF COMPLETED)	
A NOTARY PUBLIC OR OTHER OFFICER COMPLETING THIS CERTIFICATE VERIFIES ONLY THE IDENTITY OF THE INDIVIDUAL WHO SIGNED THE DOCUMENT TO WHICH THIS CERTIFICATE IS ATTACHED, AND NOT THE TRUTHFULNESS, ACCURACY OR VALIDITY OF THAT DOCUMENT.	
OWNER'S ACKNOWLEDGMENT:	
STATE OF CALIFORNIA COUNTY OF SAN FRANCISCO ON 05/15/2015	
BEFORE ME, S. SAPPASERY , NOTARY PUBLIC, PERSONALLY APPEARED WENDY BAKER WHO PROVED TO ME ON THE BASIS OF SATISFACTORY EVIDENCE TO BE THE PERSON(S) WHOSE NAME(S) IS/ARE SUBSCRIBED TO THE WITHIN INSTRUMENT AND ACKNOWLEDGED TO ME THAT HE/SHE/THEY EXECUTED THE SAME IN HIS/HER/THEIR AUTHORIZED CAPACITY(IES), AND THAT BY HIS/HER/THEIR SIGNATURE(S) ON THE INSTRUMENT THE PERSON(S), OR THE ENTITY UPON BEHALF OF WHICH THE PERSON(S) ACTED, EXECUTED THE INSTRUMENT.	
I CERTIFY UNDER PENALTY OF PERJURY UNDER THE LAWS OF THE STATE OF CALIFORNIA THAT THE FOREGOING PARAGRAPH IS TRUE AND CORRECT.	

A NOTARY PUBLIC OR OTHER OFFICER COMPLETING THIS CERTIFICATE VERIFIES ONLY THE IDENTITY OF THE INDIVIDUAL WHO SIGNED THE DOCUMENT TO WHICH THIS CERTIFICATE IS

ATTACHED, AND NOT THE TRUTHFULNESS, ACCURACT OR VA	ALIDITY OF THAT DOCUMENT.
TRUSTEE BENEFICIARY'S ACKNOWN STATE OF CALIFORNIA COUNTY OF SAN FRANCISCO	WLEDGMENT:
COUNTY OF SAN FRANCISCO	
ON MAY 1, 2015 BEFORE ME, NICK DEMODOULOS PERSONALLY APPEARED STEPHEN ADAMS	
BEFORE ME, NICK DEMOPOULOS	, NOTARY PUBLIC,
PERSONALLY APPEARED STEPHEN ADAMS	
WILD DROVED TO ME ON THE DACID OF CATICEACTOR	DV EVIDENCE TO DE THE
WHO PROVED TO ME ON THE BASIS OF SATISFACTOR PERSON(S) WHOSE NAME(S) IS/ARE SUBSCRIBED TO	THE WITHIN INSTRUMENT
AND ACKNOWLEDGED TO ME THAT HE SHE THEY EX	FCUTED THE SAME IN
HIS/HER/THEIR AUTHORIZED CAPACITY(IES), AND TH	AT BY HIS/HER/THEIR
CICKLATUDE (C) ON THE INCTRIMENT THE DEDCOM(C)	OD THE ENTITY HOOM
HIS/HER/THEIR AUTHORIZED CAPACITY(IES), AND TH SIGNATURE(S) ON THE INSTRUMENT THE PERSON(S), BEHALF OF WHICH THE PERSON(S) ACTED EXECUTE	OR THE ENTITY UPON
SIGNATURE(S) ON THE INSTRUMENT THE PERSON(S), BEHALF OF WHICH THE PERSON(S) ACTED, EXECUTED I CERTIFY UNDER PENALTY OF PERJURY UNDER THE	D THE INSTRUMENT.

PRINTED NAME NICK DEMOPOULOS NOTARY PUBLIC IN AND FOR SAID COUNTY AND STATE PRINCIPAL COUNTY OF BUSINESS SAN FRANCISCO COMMISSION EXPIRES OCT 27, 2017 COMMISSION NUMBER 2047194 (SEAL OPTIONAL IF COMPLETED)

OF CALIFORNIA THAT THE FOREGOING PARAGRAPH IS TRUE AND CORRECT.

WITNESS MY HAND

COMM. # 2053120

NOTARY PUBLIC - CALIFORNIA

SIGNATURE Tout Winney

A NOTARY PUBLIC OR OTHER OFFICER COMPLETING THIS CERTIFICATE VERIFIES ONLY THE IDENTITY OF THE INDIVIDUAL WHO SIGNED THE DOCUMENT TO WHICH THIS CERTIFICATE IS ATTACHED, AND NOT THE TRUTHFULNESS, ACCURACY OR VALIDITY OF THAT DOCUMENT.

TRUSTEE BENEFICIARY'S	ACKNOWLEDGMENT:
COUNTY OF LOS Angeles ON May 7, 2015	
BEFORE ME, Connie L. Blackmore	, NOTARY PUBLIC
PERSONALLY APPEARED P. O'Donovan	

WHO PROVED TO ME ON THE BASIS OF SATISFACTORY EVIDENCE TO BE THE PERSON(S) WHOSE NAME(S) IS/ARE SUBSCRIBED TO THE WITHIN INSTRUMENT AND ACKNOWLEDGED TO ME THAT HE/SHE/THEY EXECUTED THE SAME IN HIS/HER/THEIR AUTHORIZED CAPACITY(HES), AND THAT BY HIS/HER/THEIR SIGNATURE(8) ON THE INSTRUMENT THE PERSON(8), OR THE ENTITY UPON BEHALF OF WHICH THE PERSON(8) ACTED, EXECUTED THE INSTRUMENT.

I CERTIFY UNDER PENALTY OF PERJURY UNDER THE LAWS OF THE STATE OF CALIFORNIA THAT THE FOREGOING PARAGRAPH IS TRUE AND CORRECT.

WITNESS MY HAND .
SIGNATURE Comie L. Blockmon
PRINTED NAME Connie L. Blackmore
NOTARY PUBLIC IN AND FOR SAID COUNTY AND STATE
PRINCIPAL COUNTY OF BUSINESS Los Angeles
COMMISSION EXPIRES May 1, 2018
COMMISSION NUMBER 2064996 (SEAL OPTIONAL IF COMPLETE

FINAL MAP 7935

A SIX UNIT RESIDENTIAL CONDOMINIUM PROJECT BEING A SUBDIVISION OF THE REAL PROPERTY DESCRIBED IN THE AFFIDAVIT RECORDED SEPTEMBER 27, 2012 AS DOCUMENT 2012-J512799-00 IN THE OFFICIAL RECORDS OF THE CITY AND COUNTY OF SAN FRANCISCO, STATE OF CALIFORNIA

MARCH 2015

LANGFO	RD LAND SURVEYING
VIII	424 PRESTON COURT
	LIVERMORE, CA 94551
	PHONE (510) 530-5200
JOB#13-3	062 DRAWING=3062NOE.DWG

SHEET 2 OF

ASSESSOR'S BLOCK 3538 LOT 43, 47-49 NOE STREET