OWNERS' STA	ATEMENT:	
	WE ARE THE ONLY OWNERS ON THIS MAP, AND DO HER	
	RDATION OF THIS MAP ENTI	
IN WITNESS WHEREOF, WE TO BE EXECUTED.	, THE UNDERSIGNED, HAVE	CAUSED THIS STATEMENT
OWNERS:	1/0	. Sel
LLOYD F. MARINER	VERA L. GAT	AS
C111.	Plul	Mar
SCOTT R. HODGES	PHILLIP J. N	JNEZ
Thomas M. Dh	L juli	e n. Clul
THOMAS R. GLUCK	JULIE (N. GLU	CK
CO-TRUSTEE OF THE THE JULIE GLUCK REVOCABLE		OF THE THOMAS AND REVOCABLE TRUST
DATED DECEMBER 13, 19	999 DATED DECEM	MBER 13, 1999
MARCUS A. HOPPER	MARGARET M	(.lul
1 . 1 h	MARGARET M	. KESSLEK
ANTHONY E. RAVITZ	W118	
TRUSTEE/BENEFICIARY:		
National Coopera	tive Bank, N.A.	
Janet & Cux	V Janet E Cupp	Project U/W NCB
SIGNED	PRINTED NAME	TIME & COMPANY
TRUSTEE/BENEFICIARY:		
Sterling Bank & Tru		ienior Vice Prosident Storking Bank & Tra
Sterling Bank & Tru		EMOTVICE Prosident Starting Bank of the TITLE & COMPANY
Sterling Bank & Tru	Stephen H. Adams s	<del>Enior Vice President Starting Bank &amp; Tin</del> TITLE & COMPANY
Sterling Bank & Tru	Stephen H. Adams s	enior Vice Prosident Storking Bank of the TITLE & COMPANY
Sterling Bank & Tru	Stephen H. Adams s	enior Vice Prosident Starting Bank (-tn TITLE & COMPANY
Sterling Bank & Tru	Stephen H. Adams s	Entor Vice Prostdent Starting Bank of the TITLE & COMPANY
Sterling Bank & Tru Signed	Stephen H. Adams S	TITLE & COMPANY
Sterling Bank & True Signed N. de S	PRINTED NAME  UPERVISORS'	APPROVAL:
Sterling Bank & True Signed  BOARD OF S	PRINTED NAME  UPERVISORS', 20, THE BOARD OF	APPROVAL: SUPERVISORS OF THE CITY AND
Sterling Bank & Tru  Japh N. der S  SIGNED  ON COUNTY OF SAN FRANCI NO, A CO	PRINTED NAME  UPERVISORS' , 20, THE BOARD OF SCO, STATE OF CALIFORNIA, DPY OF WHICH IS ON FILE IN	APPROVAL:
Sterling Bank & True Signed  BOARD OF S  ON	PRINTED NAME  UPERVISORS' , 20, THE BOARD OF SCO, STATE OF CALIFORNIA, DPY OF WHICH IS ON FILE IN	APPROVAL: SUPERVISORS OF THE CITY AND APPROVED AND PASSED MOTION
Sterling Bank & Tru  Japh N. der S  SIGNED  ON COUNTY OF SAN FRANCI NO, A CO	PRINTED NAME  UPERVISORS' , 20, THE BOARD OF SCO, STATE OF CALIFORNIA, DPY OF WHICH IS ON FILE IN	APPROVAL: SUPERVISORS OF THE CITY AND APPROVED AND PASSED MOTION
Sterling Bank & True  Japh N. Ole S  SIGNED  ON	PRINTED NAME  UPERVISORS' , 20, THE BOARD OF SCO, STATE OF CALIFORNIA, DPY OF WHICH IS ON FILE IN  ENT:  RK OF THE BOARD OF SUPE	APPROVAL: SUPERVISORS OF THE CITY AND APPROVED AND PASSED MOTION THE OFFICE OF THE BOARD OF
BOARD OF S  ON COUNTY OF SAN FRANCI NO A COUNTY OF SAN FRANCI NO A COUNTY OF SAN FILE NO  TAX STATEME I, ANGELA CALVILLO, CLE AND COUNTY OF SAN FR THAT THE SUBDIVIDER HA	PRINTED NAME  UPERVISORS' , 20, THE BOARD OF SCO, STATE OF CALIFORNIA, DPY OF WHICH IS ON FILE IN  NT: RK OF THE BOARD OF SUPE ANCISCO, STATE OF CALIFOR S FILED A STATEMENT FROM	APPROVAL: SUPERVISORS OF THE CITY AND APPROVED AND PASSED MOTION IN THE OFFICE OF THE BOARD OF THE WISORS OF THE CITY RNIA, DO HEREBY STATE IN THE TREASURER AND
BOARD OF S  ON	PRINTED NAME  UPERVISORS' , 20, THE BOARD OF SCO, STATE OF CALIFORNIA, DPY OF WHICH IS ON FILE IN  K OF THE BOARD OF SUPE ANCISCO, STATE OF CALIFOR S FILED A STATEMENT FROM CITY AND COUNTY OF SAN RECORDS OF HIS OR HER	APPROVAL: SUPERVISORS OF THE CITY AND APPROVED AND PASSED MOTION THE OFFICE OF THE BOARD OF  RVISORS OF THE CITY RNIA, DO HEREBY STATE M THE TREASURER AND FRANCISCO, SHOWING OFFICE THERE ARE NO
BOARD OF S  ON	PRINTED NAME  UPERVISORS' , 20, THE BOARD OF SCO, STATE OF CALIFORNIA, DPY OF WHICH IS ON FILE IN ANCISCO, STATE OF CALIFOR S FILED A STATEMENT FROM CITY AND COUNTY OF SAN RECORDS OF HIS OR HER DIVISION OR ANY PART THER	APPROVAL: SUPERVISORS OF THE CITY AND APPROVED AND PASSED MOTION IN THE OFFICE OF THE BOARD OF THE OFFICE OF THE BOARD OF THE TREASURER AND FRANCISCO, SHOWING OFFICE THERE ARE NO REOF FOR UNPAID
BOARD OF S  ON	PRINTED NAME  UPERVISORS' , 20, THE BOARD OF SCO, STATE OF CALIFORNIA, DPY OF WHICH IS ON FILE IN  K OF THE BOARD OF SUPE ANCISCO, STATE OF CALIFOR S FILED A STATEMENT FROM CITY AND COUNTY OF SAN RECORDS OF HIS OR HER	APPROVAL: SUPERVISORS OF THE CITY AND APPROVED AND PASSED MOTION IN THE OFFICE OF THE BOARD OF THE OFFICE OF THE BOARD OF THE TREASURER AND FRANCISCO, SHOWING OFFICE THERE ARE NO REOF FOR UNPAID
BOARD OF S  ON	PRINTED NAME  UPERVISORS' , 20, THE BOARD OF SCO, STATE OF CALIFORNIA, DPY OF WHICH IS ON FILE IN ANCISCO, STATE OF CALIFOR S FILED A STATEMENT FROM CITY AND COUNTY OF SAN RECORDS OF HIS OR HER DIVISION OR ANY PART THER	APPROVAL: SUPERVISORS OF THE CITY AND APPROVED AND PASSED MOTION IN THE OFFICE OF THE BOARD OF THE OFFICE OF THE BOARD OF THE TREASURER AND FRANCISCO, SHOWING OFFICE THERE ARE NO REOF FOR UNPAID
BOARD OF S  ON COUNTY OF SAN FRANCI NO, A COUNTY OF SAN FILE NO  TAX STATEME I, ANGELA CALVILLO, CLE AND COUNTY OF SAN FR THAT THE SUBDIVIDER HAT TAX COLLECTOR OF THE THAT ACCORDING TO THE LIENS AGAINST THIS SUBI STATE, COUNTY, MUNICIP, COLLECTED AS TAXES.	PRINTED NAME  UPERVISORS' , 20, THE BOARD OF SCO, STATE OF CALIFORNIA, DPY OF WHICH IS ON FILE IN ANCISCO, STATE OF CALIFOR S FILED A STATEMENT FROM CITY AND COUNTY OF SAN RECORDS OF HIS OR HER DIVISION OR ANY PART THER	APPROVAL: SUPERVISORS OF THE CITY AND APPROVED AND PASSED MOTION IN THE OFFICE OF THE BOARD OF THE OFFICE OF THE BOARD OF THE TREASURER AND FRANCISCO, SHOWING OFFICE THERE ARE NO REOF FOR UNPAID ECIAL ASSESSMENTS

CLERK OF THE BOARD OF SUPERVISORS

CITY AND COUNTY OF SAN FRANCISCO

STATE OF CALIFORNIA

### SURVEYOR'S STATEMENT:

THIS MAP WAS PREPARED BY ME, OR UNDER MY DIRECTION, AND IS BASED UPON A FIELD SURVEY IN CONFORMANCE WITH THE REQUIREMENTS OF THE SUBDIVISION MAP ACT AND LOCAL ORDINANCE, AT THE REQUEST OF VERA GATES IN APRIL OF 2014. I HEREBY STATE THAT ALL THE MONUMENTS ARE OF THE CHARACTER AND OCCUPY THE POSITIONS INDICATED AND THAT THE MONUMENTS ARE SUFFICIENT TO ENABLE THE SURVEY TO BE RETRACED, AND THAT THIS FINAL MAP SUBSTANTIALLY CONFORMS TO THE CONDITIONALLY APPROVED TENTATIVE MAP.



DATE: OCTOBER 19, 2015 Ruhar L Lagful RICHARD L. LANGFORD, P.L.S. 6895 LICENSE EXPIRATION DATE: JUNE 30, 2017

APPROV THIS MAP IS AF			DAY OF		, 20,
BY ORDER NO.		•			
	BY:			DATE:	
			PUBLIC WORKS A		AGENCY
	BY:			_ DATE:	
			CTOR OF PUBLIC JNTY OF SAN FR		

### CLERK'S STATEMENT:

I, ANGELA CALVILLO, CLERK OF THE BOARD OF SUPERVISORS OF THE CITY AND COUNTY OF SAN FRANCISCO, STATE OF CALIFORNIA, DO HEREBY STATE THAT SAID BOARD OF SUPERVISORS BY ITS MOTION NO. 20\_\_\_, APPROVED THIS MAP ENTITLED "FINAL MAP 8339." IN TESTIMONY WHEREOF, I HAVE HEREUNTO SUBSCRIBED MY HAND AND CAUSED THE SEAL OF THE OFFICE TO BE AFFIXED.

CLERK OF THE BOARD OF SUPERVISORS CITY AND COUNTY OF SAN FRANCISCO, STATE OF CALIFORNIA

## APPROVED AS TO FORM:

DENNIS J. HERRERA, CITY ATTORNEY

DEPUTY CITY ATTORNEY CITY AND COUNTY OF SAN FRANCISCO

### CITY AND COUNTY SURVEYOR'S STATEMENT:

I HEREBY STATE THAT I HAVE EXAMINED THIS MAP; THAT THE SUBDIVISION AS SHOWN IS SUBSTANTIALLY THE SAME AS IT APPEARED ON THE TENTATIVE MAP, AND ANY APPROVED ALTERATION THEREOF; THAT ALL PROVISIONS OF THE CALIFORNIA SUBDIVISION MAP ACT AND ANY LOCAL ORDINANCES APPLICABLE AT THE TIME OF THE APPROVAL OF THE TENTATIVE MAP HAVE BEEN COMPLIED WITH: AND THAT I AM SATISFIED THIS MAP IS TECHNICALLY CORRECT.

BRUCE R. STORRS, CITY AND COUNTY SURVEYOR CITY AND COUNTY OF SAN FRANCISCO

DATE: MARCH 22 2016

BRUCE R. STORRS PLS 6914



### RECORDER'S STATEMENT:

TILED THIS DAY OF,	201,	AT	M. IN BO	ok	OF
CONDOMINIUM MAPS, AT PAGES	AT THE	REQUEST	OF RICHARD	LANGFORD,	PLS.
Clause.					

COUNTY RECORDER CITY AND COUNTY OF SAN FRANCISCO STATE OF CALIFORNIA

# FINAL MAP 8339

A FIVE UNIT RESIDENTIAL CONDOMINIUM PROJECT BEING A SUBDIVISION OF THE REAL PROPERTY DESCRIBED IN THE DEED RECORDED AUGUST 30, 2013 AS DOCUMENT 2013-J749693-00 IN THE OFFICIAL RECORDS OF THE CITY AND COUNTY OF SAN FRANCISCO, STATE OF CALIFORNIA

SEPTEMBER 2015

JOB#14-3190 DRAWING=3190LAID.DWG

SHEET 1 OF 4

ASSESSOR'S BLOCK 6665 LOT 056, 158 LAIDLEY STREET

LANGFORD LAND SURVEYING 424 PRESTON COURT LIVERMORE, CA 94551 PHONE (510) 530-5200

### OWNER'S ACKNOWLEDGMENT:

A NOTARY PUBLIC OR OTHER OFFICER COMPLETING THIS CERTIFICATE VERIFIES ONLY THE
IDENTITY OF THE INDIVIDUAL WHO SIGNED THE DOCUMENT TO WHICH THIS CERTIFICATE IS
ATTACHED, AND NOT THE TRUTHFULNESS, ACCURACY OR VALIDITY OF THAT DOCUMENT.
STATE OF California
COUNTY OF San Francisco
ON October 10, 2016
BEFORE ME, Malcolm Lawson, NOTARY PUBLIC,
PERSONALLY APPEARED LLOYD F. MARINER
WHO PROVED TO ME ON THE BASIS OF SATISFACTORY EVIDENCE TO BE THE
PERSON(8) WHOSE NAME(S) IS / ARE SUBSCRIBED TO THE WITHIN INSTRUMENT
AND ACKNOWLEDGED TO ME THAT HE SHE THEY EXECUTED THE SAME IN
HIS/HER/THEIR AUTHORIZED CAPACITY(HES), AND THAT BY HIS/HER/THEIR
SIGNATURE(S) ON THE INSTRUMENT THE PERSON(S), OR THE ENTITY UPON
BEHALF OF WHICH THE PERSON(S) ACTED, EXECUTED THE INSTRUMENT.
I CERTIFY UNDER PENALTY OF PERJURY UNDER THE LAWS OF THE STATE
OF CALIFORNIA THAT THE FOREGOING PARAGRAPH IS TRUE AND CORRECT.
WITNESS MY HAND
m. T
SIGNATURE Malok party
PRINTED NAME Makelm Lawson
NOTARY PUBLIC IN AND FOR SAID COUNTY AND STATE
PRINCIPAL COUNTY OF BUSINESS
COMMISSION EXPIRES 8/28/2019
COMMISSION NUMBER 2125266 (SEAL OPTIONAL IF COMPLETED)
(SEAL OF HOMBEN ZIESZEE)

## OWNER'S ACKNOWLEDGMENT:


STATE OF CALIFORNIA

COMMISSION NUMBER 2045413

A NOTARY PUBLIC OR OTHER OFFICER COMPLETING THIS CERTIFICATE VERIFIES ONLY THE IDENTITY OF THE INDIVIDUAL WHO SIGNED THE DOCUMENT TO WHICH THIS CERTIFICATE IS ATTACHED, AND NOT THE TRUTHFULNESS, ACCURACY OR VALIDITY OF THAT DOCUMENT.

STATE OF
COUNTY OF San Francisco
ON OCTOBER 13,2015 BEFORE ME, avid eli alavi , NOTARY PUBLIC,
BEFORE ME, avid eli alavi, NOTARY PUBLIC,
PERSONALLY APPEARED SCOTT R. HODGES
WHO PROVED TO ME ON THE BASIS OF SATISFACTORY EVIDENCE TO BE THE
PERSON(S) WHOSE NAME(S) IS/ARE SUBSCRIBED TO THE WITHIN INSTRUMENT
AND ACKNOWLEDGED TO ME THAT HE/SHE/THEY EXECUTED THE SAME IN
HIS/HER/THEIR AUTHORIZED CAPACITY(IES), AND THAT BY HIS/HER/THEIR
SIGNATURE(S) ON THE INSTRUMENT THE PERSON(S), OR THE ENTITY UPON
BEHALF OF WHICH THE PERSON(S) ACTED, EXECUTED THE INSTRUMENT.
I CERTIFY UNDER PENALTY OF PERJURY UNDER THE LAWS OF THE STATE

OF CALIFORNIA THAT THE FOREGOING PARAGRAPH IS TRUE AND CORRECT. WITNESS MY HAND PRINTED NAME Avid Eli Alavi NOTARY PUBLIC IN AND FOR SAID COUNTY AND STATE PRINCIPAL COUNTY OF BUSINESS San Francisco COMMISSION EXPIRES May 21, 2018

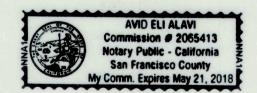

(SEAL OPTIONAL IF COMPLETED)

MALCOLM LAWSON Commission # 2125206 Notary Public - California

San Francisco County


Comm. Expires Aug 28, 201

#### OWNER'S ACKNOWLEDGMENT:

A NOTARY PUBLIC OR OTHER OFFICER COMPLETING THIS CERTIFICATE VERIFIES ONLY THE IDENTITY OF THE INDIVIDUAL WHO SIGNED THE DOCUMENT TO WHICH THIS CERTIFICATE IS ATTACHED, AND NOT THE TRUTHFULNESS, ACCURACY OR VALIDITY OF THAT DOCUMENT.

STATE OF CALIFORNIA COUNTY OF SAN FRANCISCO ON 10. 12. 2015 BEFORE ME, TROY 1 DONO MAN HENRY, NOTARY PUBLIC, PERSONALLY APPEARED VERA L. GATES WHO PROVED TO ME ON THE BASIS OF SATISFACTORY EVIDENCE TO BE THE PERSON(S) WHOSE NAME(S) (S) ARE SUBSCRIBED TO THE WITHIN INSTRUMENT AND ACKNOWLEDGED TO ME THAT HE SHE THEY EXECUTED THE SAME IN HIS HER THEIR AUTHORIZED CAPACITY (LES), AND THAT BY HIS HER THEIR SIGNATURE(S) ON THE INSTRUMENT THE PERSON(S), OR THE ENTITY UPON BEHALF OF WHICH THE PERSON(S) ACTED, EXECUTED THE INSTRUMENT. I CERTIFY UNDER PENALTY OF PERJURY UNDER THE LAWS OF THE STATE OF CALIFORNIA THAT THE FOREGOING PARAGRAPH IS TRUE AND CORRECT. WITNESS MY HAND SIGNATURE \_ PRINTED NAME TROY DONOVAN HEARY NOTARY PUBLIC IN AND FOR SAID COUNTY AND STATE PRINCIPAL COUNTY OF BUSINESS SAN FRAN CISCO COMMISSION EXPIRES MAY 9, 2018 COMMISSION NUMBER 2067575 (SEAL OPTIONAL IF COMPLETED)


### OWNER'S ACKNOWLEDGMENT:

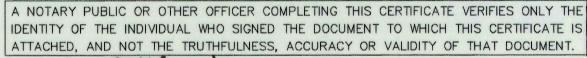

STATE OF <u>California</u> ON OCTOBER 13, 2015. BEFORE ME. avideli alavi , NOTARY PUBLIC, PERSONALLY APPEARED PHILLIP J. NUNEZ WHO PROVED TO ME ON THE BASIS OF SATISFACTORY EVIDENCE TO BE THE PERSON(S) WHOSE NAME(S) IS/ARE SUBSCRIBED TO THE WITHIN INSTRUMENT AND ACKNOWLEDGED TO ME THAT HE/SHE/THEY EXECUTED THE SAME IN HIS/HER/THEIR AUTHORIZED CAPACITY(IES), AND THAT BY HIS/HER/THEIR SIGNATURE(S) ON THE INSTRUMENT THE PERSON(S), OR THE ENTITY UPON BEHALF OF WHICH THE PERSON(S) ACTED, EXECUTED THE INSTRUMENT.

I CERTIFY UNDER PENALTY OF PERJURY UNDER THE LAWS OF THE STATE OF CALIFORNIA THAT THE FOREGOING PARAGRAPH IS TRUE AND CORRECT.

PRINTED NAME avideli alavi NOTARY PUBLIC IN AND FOR SAID COUNTY AND STATE PRINCIPAL COUNTY OF BUSINESS CAN FRANCISCU COMMISSION EXPIRES May 21, 2018 COMMISSION NUMBER 2065413 (SEAL OPTIONAL IF COMPLETED)

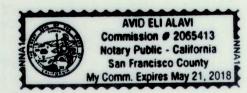

#### OWNER'S ACKNOWLEDGMENT:

A NOTARY PUBLIC OR OTHER OFFICER COMPLETING THIS CERTIFICATE VERIFIES ONLY THE IDENTITY OF THE INDIVIDUAL WHO SIGNED THE DOCUMENT TO WHICH THIS CERTIFICATE IS ATTACHED, AND NOT THE TRUTHFULNESS, ACCURACY OR VALIDITY OF THAT DOCUMENT.

STATE OF California COUNTY OF Los Angeles
ON October 7, 2015 BEFORE ME. Claudia A. Fortney

. NOTARY PUBLIC,

PERSONALLY APPEARED THOMAS R. GLUCK WHO PROVED TO ME ON THE BASIS OF SATISFACTORY EVIDENCE TO BE THE PERSON(S) WHOSE NAME(S) IS/ARE SUBSCRIBED TO THE WITHIN INSTRUMENT AND ACKNOWLEDGED TO ME THAT HE/SHE/THEY EXECUTED THE SAME IN HIS/HER/THEIR AUTHORIZED CAPACITY(HES), AND THAT BY HIS/HER/THEIR SIGNATURE (S) ON THE INSTRUMENT THE PERSON(S), OR THE ENTITY UPON BEHALF OF WHICH THE PERSON(S) ACTED, EXECUTED THE INSTRUMENT.

I CERTIFY UNDER PENALTY OF PERJURY UNDER THE LAWS OF THE STATE OF CALIFORNIA THAT THE FOREGOING PARAGRAPH IS TRUE AND CORRECT.


WITNESS MY HAND SIGNATURE Claudia a. Fortney PRINTED NAME Claudia A. Fortney

NOTARY PUBLIC IN AND FOR SAID COUNTY AND STATE

PRINCIPAL COUNTY OF BUSINESS Las Angeles

COMMISSION EXPIRES 9/24/2017

COMMISSION NUMBER 2039956 (SEAL OPTIONAL IF COMPLETED)

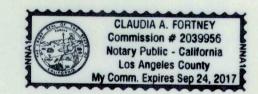

## FINAL MAP 8339

A FIVE UNIT RESIDENTIAL CONDOMINIUM PROJECT BEING A SUBDIVISION OF THE REAL PROPERTY DESCRIBED IN THE DEED RECORDED AUGUST 30, 2013 AS DOCUMENT 2013-J749693-00 IN THE OFFICIAL RECORDS OF THE CITY AND COUNTY OF SAN FRANCISCO, STATE OF CALIFORNIA

SEPTEMBER 2015



SHEET 2 OF 4

ASSESSOR'S BLOCK 6665 LOT 056, 158 LAIDLEY STREET

#### OWNER'S ACKNOWLEDGMENT:

A NOTARY PUBLIC OR OTHER OFFICER COMPLETING THIS CERTIFICATE VERIFIES ONLY THE IDENTITY OF THE INDIVIDUAL WHO SIGNED THE DOCUMENT TO WHICH THIS CERTIFICATE IS ATTACHED, AND NOT THE TRUTHFULNESS, ACCURACY OR VALIDITY OF THAT DOCUMENT.

STATE OF California	
COUNTY OF Los Angeles	
ON October 7,2015	

BEFORE ME. Claudia A. Fortney NOTARY PUBLIC.

PERSONALLY APPEARED JULIE N. GLUCK

WHO PROVED TO ME ON THE BASIS OF SATISFACTORY EVIDENCE TO BE THE PERSON(S) WHOSE NAME(S) IS/ARE SUBSCRIBED TO THE WITHIN INSTRUMENT AND ACKNOWLEDGED TO ME THAT HE/SHE/THEY EXECUTED THE SAME IN HIS/HER/THEIR AUTHORIZED CAPACITY(HES), AND THAT BY HIS/HER/THEIR SIGNATURE(\$) ON THE INSTRUMENT THE PERSON(\$), OR THE ENTITY UPON BEHALF OF WHICH THE PERSON(S) ACTED, EXECUTED THE INSTRUMENT.

I CERTIFY UNDER PENALTY OF PERJURY UNDER THE LAWS OF THE STATE OF CALIFORNIA THAT THE FOREGOING PARAGRAPH IS TRUE AND CORRECT.

WITNESS MY HAND

SIGNATURE Claudia a. Fortney PRINTED NAME Claudia A. Fortney

PRINCIPAL COUNTY OF BUSINESS LOS Angeles

COMMISSION EXPIRES 9/24/2017

COMMISSION NUMBER 2039956 (SEAL OPTIONAL IF COMPLETED)



#### OWNER'S ACKNOWLEDGMENT:

A NOTARY PUBLIC OR OTHER OFFICER COMPLETING THIS CERTIFICATE VERIFIES ONLY THE IDENTITY OF THE INDIVIDUAL WHO SIGNED THE DOCUMENT TO WHICH THIS CERTIFICATE IS ATTACHED, AND NOT THE TRUTHFULNESS, ACCURACY OR VALIDITY OF THAT DOCUMENT.

STATE OF California COUNTY OF San Francisco ON October 10, 2015

BEFORE ME. Malcola Lawson NOTARY PUBLIC.

PERSONALLY APPEARED MARGARET M. KESSLER

WHO PROVED TO ME ON THE BASIS OF SATISFACTORY EVIDENCE TO BE THE PERSON(S) WHOSE NAME(S) IS / ARE SUBSCRIBED TO THE WITHIN INSTRUMENT AND ACKNOWLEDGED TO ME THAT HE/SHE/THEY EXECUTED THE SAME IN HIS /HER/THEIR AUTHORIZED CAPACITY (HES), AND THAT BY HIS /HER/THEIR SIGNATURE(S) ON THE INSTRUMENT THE PERSON(S), OR THE ENTITY UPON BEHALF OF WHICH THE PERSON(S)-ACTED, EXECUTED THE INSTRUMENT.

I CERTIFY UNDER PENALTY OF PERJURY UNDER THE LAWS OF THE STATE OF CALIFORNIA THAT THE FOREGOING PARAGRAPH IS TRUE AND CORRECT


WITNESS MY HAND SIGNATURE Malcolm Louis &

PRINTED NAME Malcolm Lawson NOTARY PUBLIC IN AND FOR SAID COUNTY AND STATE

PRINCIPAL COUNTY OF BUSINESS \_ Sa Fracisco

COMMISSION EXPIRES 8/28/7019

COMMISSION NUMBER 2125246 (SEAL OPTIONAL IF COMPLETED)

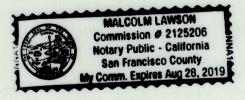

#### OWNER'S ACKNOWLEDGMENT:

A NOTARY PUBLIC OR OTHER OFFICER COMPLETING THIS CERTIFICATE VERIFIES ONLY THE IDENTITY OF THE INDIVIDUAL WHO SIGNED THE DOCUMENT TO WHICH THIS CERTIFICATE IS ATTACHED, AND NOT THE TRUTHFULNESS, ACCURACY OR VALIDITY OF THAT DOCUMENT.

STATE OF California ON October 10, 2015

Malcolm Lawson NOTARY PUBLIC.

PERSONALLY APPEARED MARCUS A. HOPPER

WHO PROVED TO ME ON THE BASIS OF SATISFACTORY EVIDENCE TO BE THE PERSON(S) WHOSE NAME(S) IS / ARE SUBSCRIBED TO THE WITHIN INSTRUMENT AND ACKNOWLEDGED TO ME THAT HE /SHE/THEY EXECUTED THE SAME IN HIS/HER/THEIR AUTHORIZED CAPACITY(HES), AND THAT BY HIS/HER/THEIR SIGNATURE(S) ON THE INSTRUMENT THE PERSON(S), OR THE ENTITY UPON BEHALF OF WHICH THE PERSON(S) ACTED, EXECUTED THE INSTRUMENT.

I CERTIFY UNDER PENALTY OF PERJURY UNDER THE LAWS OF THE STATE OF CALIFORNIA THAT THE FOREGOING PARAGRAPH IS TRUE AND CORRECT.


WITNESS MY HAND Malyon away PRINTED NAME Malcolm Lawson

NOTARY PUBLIC IN AND FOR SAID COUNTY AND STATE

PRINCIPAL COUNTY OF BUSINESS San Francisco

COMMISSION EXPIRES 8/27/2019

COMMISSION NUMBER 2125206 (SEAL OPTIONAL IF COMPLETED)

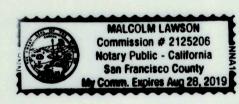

### OWNER'S ACKNOWLEDGMENT:

A NOTARY PUBLIC OR OTHER OFFICER COMPLETING THIS CERTIFICATE VERIFIES ONLY THE IDENTITY OF THE INDIVIDUAL WHO SIGNED THE DOCUMENT TO WHICH THIS CERTIFICATE IS ATTACHED, AND NOT THE TRUTHFULNESS, ACCURACY OR VALIDITY OF THAT DOCUMENT.

STATE OF CALIFORNIA COUNTY OF SANTA CLARA ON <u>OCTOBER 14, 2015</u>

BEFORE ME. T. ACAMPOPA PAGUYO . NOTARY PUBLIC.

PERSONALLY APPEARED ANTHONY E. RAVITZ WHO PROVED TO ME ON THE BASIS OF SATISFACTORY EVIDENCE TO BE THE PERSON(S) WHOSE NAME(S) IS/ARE SUBSCRIBED TO THE WITHIN INSTRUMENT AND ACKNOWLEDGED TO ME THAT HE/SHE/THEY EXECUTED THE SAME IN HIS/HER/THEIR AUTHORIZED CAPACITY(IES), AND THAT BY HIS/HER/THEIR SIGNATURE(S) ON THE INSTRUMENT THE PERSON(S), OR THE ENTITY UPON BEHALF OF WHICH THE PERSON(S) ACTED, EXECUTED THE INSTRUMENT.

I CERTIFY UNDER PENALTY OF PERJURY UNDER THE LAWS OF THE STATE OF CALIFORNIA THAT THE FOREGOING PARAGRAPH IS TRUE AND CORRECT

WITNESS MY HAND

Campera taguyo SIGNATURE PRINTED NAME T. ACAMPOPA PAGUYO

NOTARY PUBLIC IN AND FOR SAID COUNTY AND STATE PRINCIPAL COUNTY OF BUSINESS SANTA CLARA

COMMISSION EXPIRES JUNE 4,2019

COMMISSION NUMBER 2114037 (SEAL OPTIONAL IF COMPLETED)



### TRUSTEE/BENEFICIARY'S ACKNOWLEDGMENT:

A NOTARY PUBLIC OR OTHER OFFICER COMPLETING THIS CERTIFICATE VERIFIES ONLY THE IDENTITY OF THE INDIVIDUAL WHO SIGNED THE DOCUMENT TO WHICH THIS CERTIFICATE IS ATTACHED, AND NOT THE TRUTHFULNESS, ACCURACY OR VALIDITY OF THAT DOCUMENT.

STATE OF CALIFORNIA COUNTY OF SAN FRANCISCO

ON OCT. 16, 2015 NICK DEMOPOULOS

NOTARY PUBLIC. PERSONALLY APPEARED STEPHEN ADAMS

WHO PROVED TO ME ON THE BASIS OF SATISFACTORY EVIDENCE TO BE THE PERSON(S) WHOSE NAME(S) IS/ARE SUBSCRIBED TO THE WITHIN INSTRUMENT AND ACKNOWLEDGED TO ME THAT HE/SHE/THEY EXECUTED THE SAME IN HIS/HER/THEIR AUTHORIZED CAPACITY(IES), AND THAT BY HIS/HER/THEIR SIGNATURE(S) ON THE INSTRUMENT THE PERSON(S), OR THE ENTITY UPON BEHALF OF WHICH THE PERSON(S) ACTED, EXECUTED THE INSTRUMENT.

I CERTIFY UNDER PENALTY OF PERJURY UNDER THE LAWS OF THE STATE OF CALIFORNIA THAT THE FOREGOING PARAGRAPH IS TRUE AND CORRECT.

WITNESS MY HAND

SIGNATURE -PRINTED NAME NICK DEMOPOULOS

NOTARY PUBLIC IN AND FOR SAID COUNTY AND STATE PRINCIPAL COUNTY OF BUSINESS SAN FRANCISCO

COMMISSION EXPIRES OCT 27, 2017

COMMISSION NUMBER 2047194 (SEAL OPTIONAL IF COMPLETED)

### TRUSTEE / BENEFICIARY'S ACKNOWLEDGMENT:

A NOTARY PUBLIC OR OTHER OFFICER COMPLETING THIS CERTIFICATE VERIFIES ONLY THE IDENTITY OF THE INDIVIDUAL WHO SIGNED THE DOCUMENT TO WHICH THIS CERTIFICATE IS ATTACHED, AND NOT THE TRUTHFULNESS, ACCURACY OR VALIDITY OF THAT DOCUMENT.

Ohio STATE OF Highland ON Sept 30, 2013 Nancy E. Green BEFORE ME.

NOTARY PUBLIC. Janet E Cupo PERSONALLY APPEARED \_\_

WHO PROVED TO ME ON THE BASIS OF SATISFACTORY EVIDENCE TO BE THE PERSON(S) WHOSE NAME(S) IS/ARE SUBSCRIBED TO THE WITHIN INSTRUMENT AND ACKNOWLEDGED TO ME THAT HE/SHE/THEY EXECUTED THE SAME IN HIS/HER/THEIR AUTHORIZED CAPACITY(IES), AND THAT BY HIS/HER/THEIR SIGNATURE(S) ON THE INSTRUMENT THE PERSON(S), OR THE ENTITY UPON BEHALF OF WHICH THE PERSON(S) ACTED, EXECUTED THE INSTRUMENT.

I CERTIFY UNDER PENALTY OF PERJURY UNDER THE LAWS OF THE STATE OF CALIFORNIA THAT THE FOREGOING PARAGRAPH IS TRUE AND CORRECT.

SIGNATURE GOLDWAND PRINTED NAME NOTICE E. Green

NOTARY PUBLIC IN AND FOR SAID COUNTY AND STATE

COMMISSION EXPIRES AVILE 2016

COMMISSION NUMBER 2011-RE-365835 (SEAL OPTIONAL IF COMPLETED)

## FINAL MAP 8339


A FIVE UNIT RESIDENTIAL CONDOMINIUM PROJECT BEING A SUBDIVISION OF THE REAL PROPERTY DESCRIBED IN THE DEED RECORDED AUGUST 30, 2013 AS DOCUMENT 2013-J749693-00 IN THE OFFICIAL RECORDS OF THE CITY AND COUNTY OF SAN FRANCISCO, STATE OF CALIFORNIA

SEPTEMBER 2015

LANGFORD LAND SURVEYING 424 PRESTON COURT LIVERMORE, CA 94551 PHONE (510) 530-5200 JOB#14-3190 DRAWING=3190LAID.DWG

SHEET 3 OF 4

ASSESSOR'S BLOCK 6665 LOT 056, 158 LAIDLEY STREET

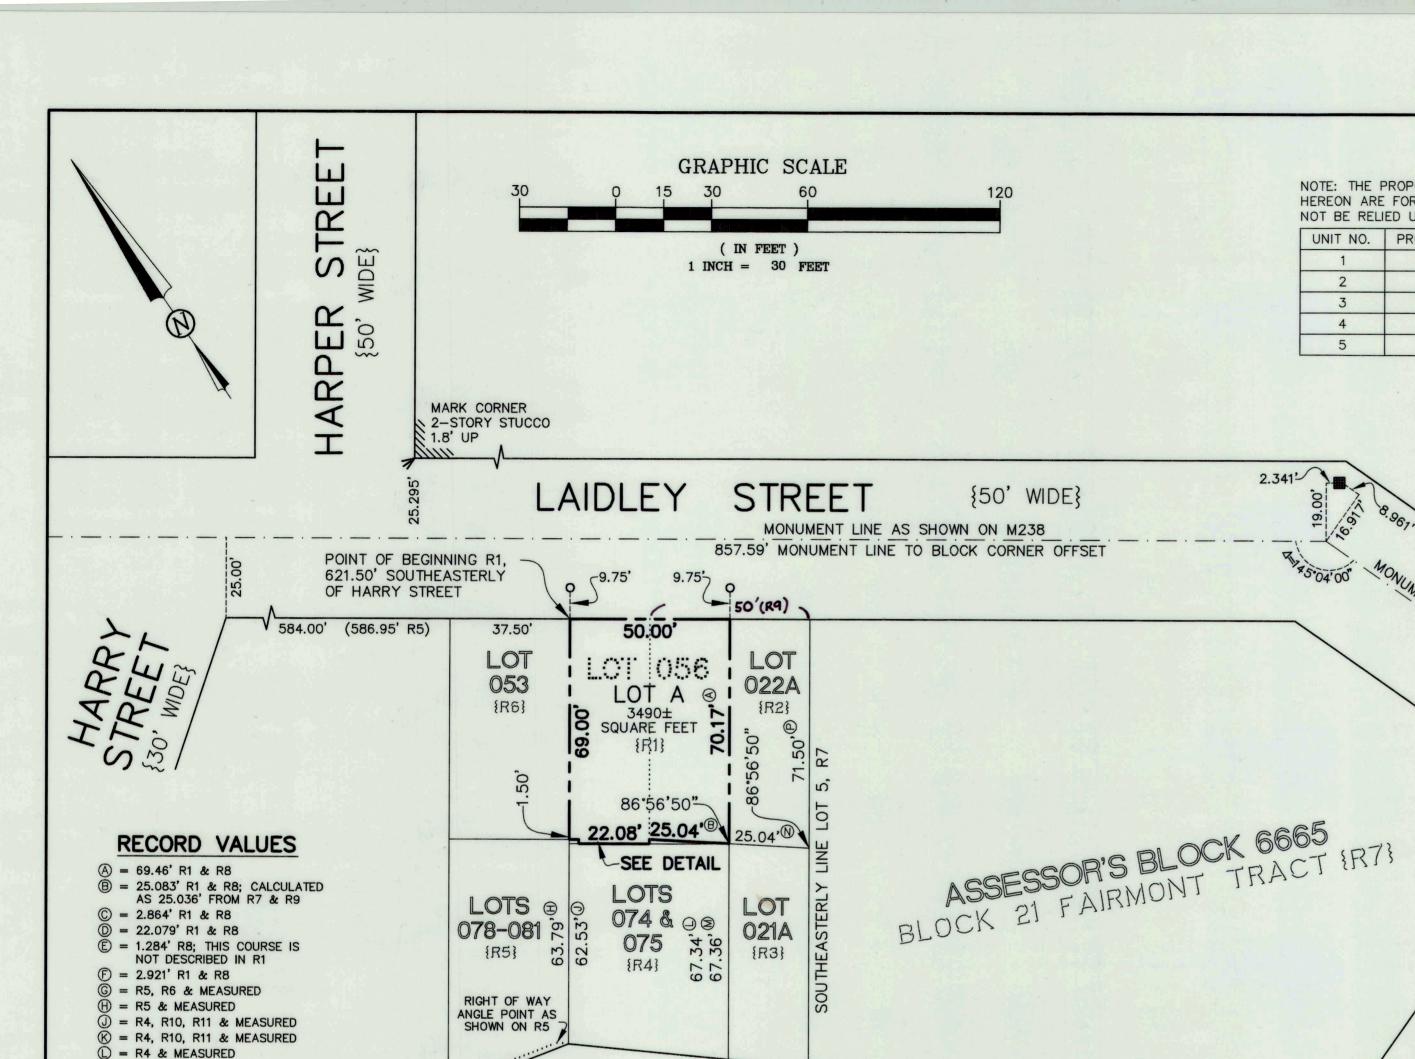

MIGUEL STREET

LOT

022A

{R2}

86°56'50"

25.04'®

LOT

021A

{R3}

M = R10, R11

LOT 69

053

{R6}

LOTS

078-081

{R5} ⊕ ⊝

R7 & R9

@ = R9 & MEASURED

N = "25 FEET MORE OR LESS" R2;

CALCULATED AS 25.036' FROM

~2.92'<sup>®</sup>

−1.26'<sup>©</sup>

AREAS OF

UNKNOWN

**OWNERSHIP** 

DETAIL

SCALE: 1"=15'

93°03'10"

86°56'50"

25.04'®

93

34,

67.

LOT 056

LOT A

{R1}

49.96'®

LOTS

074 & 075

{R4}

NOTE: THE PROPOSED ASSESSOR PARCEL NUMBERS SHOWN HEREON ARE FOR INFORMATIONAL USE ONLY AND SHOULD NOT BE BELLED LIDON FOR ANY OTHER DURDOSE

NOT DE REL	ED UPON FUR ANT OTHER PURPUSE.
UNIT NO.	PROPOSED ASSESSOR PARCEL NUMBER
1	102
2	103
3	104
4	105
5	106

"L" CUT

IN CURB

OFFER OF LIFE TIME LEASE:

RECORDED DECEMBER 9, 2015,

DOCUMENT # 2015-K169243-00

AGREEMENT BETWEEN CCSF

AND PROPERTY OWNERS TO

RECORDED JANUARY 28, 2016

DOCUMENT NUMBER 2016- K195726

PROVIDE LIFE TIME LEASE:

## NOTES:

- 1. ALL DISTANCES ARE MEASURED IN FEET AND DECIMAL FEET.
- 2. ALL ANGLES ARE 90 DEGREES UNLESS OTHERWISE NOTED.
- 3. THE DISTANCES SHOWN FROM MONUMENT LINES TO RIGHT-OF-WAY LINES REPRESENT A BOUNDARY SOLUTION BASED ON THE ANALYSIS OF BOUNDARY EVIDENCE INCLUDING A REVIEW OF DOCUMENTS AND FIELD MEASUREMENTS TO MONUMENTS AND IMPROVEMENTS.
- ⊗ = RECORD/FILED INFORMATION, SHOWN FOR REFERENCE IN THE TABLE LABELED "RECORD VALUES" ON THIS SHEET. SOME RECORD/FILED INFORMATION WAS FOUND TO BE IN DISCREPANCY WITH MEASURED VALUES, AS NOTED. ALL OTHER ANGLES AND DISTANCES SHOWN HEREON HAVE BEEN VERIFIED BY MEASUREMENTS IN THE FIELD AND ARE NOT FOUND TO BE IN DISCREPANCY WITH RELEVANT RECORD INFORMATION.
- { } = RECORD/FILED INFORMATION SUCH AS STREET WIDTHS, DEED OR MAP INFORMATION SHOWN FOR REFERENCE.

#### **GENERAL NOTES:**

- A. THIS MAP IS THE SURVEY MAP PORTION OF A CONDOMINIUM PLAN AS DESCRIBED IN CALIFORNIA CIVIL CODE SECTIONS 4120 AND 4285. THIS CONDOMINIUM PROJECT IS LIMITED TO A MAXIMUM NUMBER OF FIVE DWELLING UNITS.
- B. ALL INGRESS(ES), EGRESS(ES), PATH(S) OF TRAVEL, FIRE/EMERGENCY EXIT(S), AND EXITING COMPONENTS, EXIT PATHWAY(S) AND PASSAGEWAY(S), STAIRWAY(S). CORRIDOR(S), ELEVATOR(S), AND COMMON USE ACCESSIBLE FEATURE(S) AND FACILITIES SUCH AS RESTROOMS THAT THE BUILDING CODE REQUIRES FOR COMMON USE SHALL BE HELD IN COMMON UNDIVIDED INTEREST
- C. UNLESS SPECIFIED OTHERWISE IN THE GOVERNING DOCUMENTS OF A CONDOMINIUM HOMEOWNERS' ASSOCIATION, INCLUDING ITS CONDITIONS, COVENANTS AND RESTRICTIONS, THE HOMEOWNERS' ASSOCIATION SHALL BE RESPONSIBLE, IN PERPETUITY. FOR THE MAINTENANCE, REPAIR, AND REPLACEMENT OF: (i) ALL GENERAL USE COMMON AREA IMPROVEMENTS; AND (ii) ALL FRONTING SIDEWALKS, ALL PERMITTED OR UNPERMITTED PRIVATE ENCROACHMENTS AND PRIVATELY MAINTAINED STREET TREES FRONTING THE PROPERTY, AND ANY OTHER OBLIGATION IMPOSED ON PROPERTY OWNERS FRONTING A PUBLIC RIGHT-OF-WAY PURSUANT TO THE PUBLIC WORKS CODE OR OTHER APPLICABLE MUNICIPAL CODES.
- D. IN THE EVENT THE AREAS IDENTIFIED IN (C) (ii) ARE NOT PROPERLY MAINTAINED, REPAIRED, AND REPLACED ACCORDING TO THE CITY REQUIREMENTS, EACH HOMEOWNER SHALL BE RESPONSIBLE TO THE EXTENT OF HIS/HER PROPORTIONATE OBLIGATION TO THE HOMEOWNERS' ASSOCIATION FOR THE MAINTENANCE, REPAIR, AND REPLACEMENT OF THOSE AREAS. FAILURE TO UNDERTAKE SUCH MAINTENANCE, REPAIR, AND REPLACEMENT MAY RESULT IN CITY ENFORCEMENT AND ABATEMENT ACTIONS AGAINST THE HOMEOWNERS' ASSOCIATION AND/OR THE INDIVIDUAL HOMEOWNERS, WHICH MAY INCLUDE, BUT NOT BE LIMITED TO, IMPOSITION OF A LIEN AGAINST THE HOMEOWNER'S
- E. APPROVAL OF THIS MAP SHALL NOT BE DEEMED APPROVAL OF THE DESIGN LOCATION, SIZE, DENSITY OR USE OF ANY STRUCTURE(S) OR ANCILLARY AREAS OF THE PROPERTY ASSOCIATED WITH STRUCTURES, NEW OR EXISTING, WHICH HAVE NOT BEEN REVIEWED OR APPROVED BY APPROPRIATE CITY AGENCIES, NOR SHALL SUCH APPROVAL CONSTITUTE A WAIVER OF THE SUBDIVIDER'S OBLIGATION TO ABATE ANY OUTSTANDING MUNICIPAL CODE VIOLATIONS. ANY STRUCTURES CONSTRUCTED SUBSEQUENT TO APPROVAL OF THIS FINAL MAP SHALL COMPLY WITH ALL RELEVANT MUNICIPAL CODES, INCLUDING BUT NOT LIMITED TO THE PLANNING, HOUSING AND BUILDING CODES, IN EFFECT AT THE TIME OF ANY APPLICATION FOR REQUIRED PERMITS.
- F. BAY WINDOWS, FIRE ESCAPES AND OTHER ENCROACHMENTS (IF ANY SHOWN HEREON, THAT EXIST, OR THAT MAY BE CONSTRUCTED) ONTO OR OVER LAIDLEY STREET ARE PERMITTED THROUGH AND ARE SUBJECT TO THE RESTRICTIONS SET FORTH IN THE BUILDING CODE AND PLANNING CODE OF THE CITY AND COUNTY OF SAN FRANCISCO. THIS MAP DOES NOT CONVEY ANY OWNERSHIP INTEREST IN SUCH ENCROACHMENT AREAS TO THE CONDOMINIUM UNIT OWNER(S).
- G. SIGNIFICANT ENCROACHMENTS, TO THE EXTENT THEY WERE VISIBLE AND OBSERVED, ARE NOTED HEREON. HOWEVER, IT IS ACKNOWLEDGED THAT OTHER ENCROACHMENTS FROM/ONTO ADJOINING PROPERTIES MAY EXIST OR BE CONSTRUCTED. IT SHALL BE THE RESPONSIBILITY SOLELY OF THE PROPERTY OWNERS INVOLVED TO RESOLVE ANY ISSUES THAT MAY ARISE FROM ANY ENCROACHMENTS WHETHER DEPICTED HEREON OR NOT. THIS MAP DOES NOT PURPORT TO CONVEY ANY OWNERSHIP INTEREST IN AN ENCROACHMENT AREA TO ANY PROPERTY OWNER.

## LEGEND/REFERENCES

O.R. = OFFICIAL RECORDS OF THE CITY AND COUNTY OF SAN FRANCISCO, CALIFORNIA

{40' WIDE}

- R1 = THAT DEED RECORDED ON AUGUST 30, 2013 AS O.R. DOCUMENT 2013-J749693-00
- R2 = THAT DEED RECORDED ON AUGUST 4, 2006 AS O.R. DOCUMENT 2006-1224533-00 R3 = THAT DEED RECORDED ON APRIL 2, 2002 AS O.R. DOCUMENT 2002-H138709-00
- R4 = "PARCEL MAP 4223" FILED ON JANUARY 18, 2008 IN BOOK 104 OF CONDOMINIUM MAPS, O.R., R5 = "PARCEL MAP 3741" FILED ON NOVEMBER 29, 2007
- IN BOOK 103 OF CONDOMINIUM MAPS, O.R., AT PAGES 95-96
- R6 = THAT DEED RECORDED ON DECEMBER 11, 2012 AS O.R. DOCUMENT 2012-J557353-00
- R7 = "MAP OF FAIRMOUNT, A PORTION OF THE SAN MIGUEL RANCHO" FILED ON MARCH 12, 1864 IN BOOK 2 A & B OF MAPS O.R., AT PAGES 6-7

R8 = THAT DEED RECORDED ON AUGUST 10, 1994 AS O.R. DOCUMENT 94-F652604-00

A MANOUNT

2.341

- R9 = THAT DEED RECORDED ON OCTOBER 23, 1909 IN BOOK 325 OF DEEDS O.R., AT PAGE 394 R10 = THAT DEED RECORDED ON MAY 6, 1957
- IN BOOK 7065 O.R., AT PAGE 151 = THAT DEED RECORDED ON MARCH 30, 2006 AS O.R. DOCUMENT 2006-1152807-00,
- AND AS REFERENCED ON R4 L-2-51 = MONUMENT MAP OF FAIRMOUNT TRACT L-2-51.ON FILE IN THE OFFICE OF THE CITY AND COUNTY SURVEYOR
- M238 = CITY OF SAN FRANCISCO MONUMENT MAP 238. ON FILE IN THE OFFICE OF THE CITY AND COUNTY SURVEYOR REFER TO THE NOTICE OF SPECIAL RESTRICTIONS
- RECORDED ON NOVEMBER 14, 2014 AS AS O.R. DOCUMENT 2014-J972073-00 O = SET 3/4" BRASS TAG INSCRIBED "PLS 6895"
- = FOUND BRASS PIN IN LEAD PLUG IN STANDARD MONUMENT WELL AS SHOWN ON L-2-51

# FINAL MAP 8339

A FIVE UNIT RESIDENTIAL CONDOMINIUM PROJECT BEING A SUBDIVISION OF THE REAL PROPERTY DESCRIBED IN THE DEED RECORDED AUGUST 30, 2013 AS DOCUMENT 2013-J749693-00 IN THE OFFICIAL RECORDS OF THE CITY AND COUNTY OF SAN FRANCISCO, STATE OF CALIFORNIA

SEPTEMBER 2015



SHEET 4 OF 4

ASSESSOR'S BLOCK 6665 LOT 056, 158 LAIDLEY STREET