

BOARD of SUPERVISORS



City Hall
1 Dr. Carlton B. Goodlett Place, Room 244
San Francisco 94102-4689
Tel. No. 554-5184
Fax No. 554-5163
TDD/TTY No. 544-5227

MEMORANDUM

Date: July 20, 2020
To: Assessor-Recorder
Copy to the File
From: Angela Calvillo, Clerk of the Board
Subject: Final Map No. 9965 - 2290 Third Street

On July 14, 2020, the Board of Supervisors approved Map 9965. The certification is below; additionally, I have attached the Tax Statement, stating there are no liens against this subdivision or any part thereof for unpaid state, county, municipal or local taxes, or special assessments collected as taxes.

FINAL MAP NO. 9965
A 73 RESIDENTIAL UNIT & 1 COMMERCIAL UNIT
CONDOMINIUM PROJECT

BEING A SUBDIVISION OF THAT CERTAIN REAL PROPERTY AS DESCRIBED IN THAT CERTAIN DEED FILED FOR RECORD ON MAY 1, 2020 AT DOCUMENT NUMBER 2020-K927781-00 OF OFFICIAL RECORDS, BEING LOT 9, AS SHOWN ON THAT CERTAIN PARCEL MAP FILED FOR RECORD ON JUNE 29, 1988 IN BOOK 37 OF PARCEL MAPS, PAGE 75, ON FILE IN THE OFFICE OF THE RECORDER OF THE CITY AND COUNTY OF SAN FRANCISCO, CALIFORNIA.

ALSO BEING A PART OF POTRERO NUEVO BLOCK NO. 390

CITY AND COUNTY OF SAN FRANCISCO

CALIFORNIA
MAY, 2020

CLERK'S STATEMENT:

I, ANGELA CALVILLO, CLERK OF THE BOARD OF SUPERVISORS OF THE CITY AND COUNTY OF SAN FRANCISCO, STATE OF CALIFORNIA, HEREBY STATE THAT SAID BOARD OF SUPERVISORS BY ITS MOTION NO. M20-86, ADOPTED July 14, 2020, APPROVED THIS MAP ENTITLED, "FINAL MAP NO. 9965".

IN TESTIMONY WHEREOF, I HAVE HEREUNTO SUBSCRIBED MY HAND AND CAUSED THE SEAL OF THE OFFICE TO BE AFFIXED.

BY: [Signature] DATE: 7/20/2020
CLERK OF THE BOARD OF SUPERVISORS
CITY AND COUNTY OF SAN FRANCISCO
STATE OF CALIFORNIA

TAX STATEMENT:

I, ANGELA CALVILLO, CLERK OF THE BOARD OF SUPERVISORS OF THE CITY AND COUNTY OF SAN FRANCISCO, STATE OF CALIFORNIA, DO HEREBY STATE THAT THE SUBDIVIDER HAS FILED A STATEMENT FROM THE TREASURER AND TAX COLLECTOR OF THE CITY AND COUNTY OF SAN FRANCISCO, SHOWING THAT ACCORDING TO THE RECORDS OF HIS OR HER OFFICE THERE ARE NO LIENS AGAINST THIS SUBDIVISION OR ANY PART THEREOF FOR UNPAID STATE, COUNTY, MUNICIPAL OR LOCAL TAXES, OR SPECIAL ASSESSMENTS COLLECTED AS TAXES.

DATED 20 DAY OF July, 2020

[Signature]
CLERK OF THE BOARD OF SUPERVISORS
CITY AND COUNTY OF SAN FRANCISCO
STATE OF CALIFORNIA

BOARD OF SUPERVISORS' APPROVAL:

ON July 14, 2020 THE BOARD OF SUPERVISORS OF THE CITY AND COUNTY OF SAN FRANCISCO, STATE OF CALIFORNIA APPROVED AND PASSED MOTION NO. M20-86, A COPY OF WHICH IS ON FILE IN THE OFFICE OF THE BOARD OF SUPERVISORS IN FILE NO. 200728

**OWNER'S STATEMENT:**

"WE HEREBY STATE THAT WE ARE ALL THE OWNERS OF AND HOLDERS OF SECURITY INTEREST OR HAVE SOME RIGHT, TITLE, OR INTEREST IN, AND TO THE REAL PROPERTY INCLUDED WITHIN THE SUBDIVISION SHOWN UPON THIS MAP; THAT WE ARE THE ONLY PERSONS WHOSE CONSENT IS NECESSARY TO PASS A CLEAR TITLE TO SAID REAL PROPERTY; THAT WE HEREBY CONSENT TO THE MAKING AND RECORDING OF SAID MAP AS SHOWN WITHIN THE DISTINCTIVE BORDERLINE; THAT SAID MAP CONSTITUTES AND CONSISTS OF A SURVEY MAP SHOWING MONUMENTATION ON THE GROUND WITHIN THE MEANING OF PARAGRAPHS 4120 AND 4285 OF THE CIVIL CODE OF THE STATE OF CALIFORNIA; AND THAT WE HEREBY CONSENT TO THE MAKING AND RECORDING OF SAID MAP PURSUANT TO DIVISION 4, PART 5, CHAPTER 3, ARTICLE 4 OF THE CIVIL CODE OF THE STATE OF CALIFORNIA."

IN WITNESS WHEREOF, WE, THE UNDERSIGNED, HAVE CAUSED THIS STATEMENT TO BE EXECUTED.

**OWNERS:**

2290 3RD STREET, LLC, A CALIFORNIA LIMITED LIABILITY COMPANY

*[Signature]*  
JOE TOBONI AND JOSEPH P. TOBONI, MANAGER

**BENEFICIARY:**

BANK OF THE WEST

BY: *[Signature]* Vice President  
TITLE: Vice President

*[Signature]*  
Hans E. Starks  
PRINT NAME:

**OWNER'S ACKNOWLEDGMENT:**

A NOTARY PUBLIC OR OTHER OFFICER COMPLETING THIS CERTIFICATE VERIFIES ONLY THE IDENTITY OF THE INDIVIDUAL WHO SIGNED THE DOCUMENT TO WHICH THIS CERTIFICATE IS ATTACHED, AND NOT THE TRUTHFULNESS, ACCURACY, OR VALIDITY OF THAT DOCUMENT.

STATE OF CALIFORNIA )  
COUNTY OF San Francisco )  
ON May 7, 2020

BEFORE ME, Helen Dumont, NOTARY PUBLIC  
(INSERT NAME)

PERSONALLY APPEARED: Joseph P. Toboni  
WHO PROVED TO ME ON THE BASIS OF SATISFACTORY EVIDENCE TO BE THE PERSON(S) WHOSE NAME(S) IS/ARE SUBSCRIBED TO THE WITHIN INSTRUMENT AND ACKNOWLEDGED TO ME THAT HE/SHE/HEY EXECUTED THE SAME IN HIS/HER/THEIR AUTHORIZED CAPACITY(IES), AND THAT BY HIS/HER/THEIR SIGNATURE(S) ON THE INSTRUMENT THE PERSON(S) OR THE ENTITY UPON BEHALF OF WHICH THE PERSON(S) ACTED, EXECUTED THE INSTRUMENT.

I CERTIFY UNDER PENALTY OF PERJURY UNDER THE LAWS OF THE STATE OF CALIFORNIA THAT THE FOREGOING PARAGRAPH IS TRUE AND CORRECT.

WITNESS MY HAND AND OFFICIAL SEAL.

*[Signature]*

SIGNATURE: (NOTE: SEAL OPTIONAL IF THE FOLLOWING INFORMATION IS COMPLETED)

Helen Dumont 2193408  
PRINTED NAME: COMMISSION # OF NOTARY:  
April 23, 2021 San Francisco  
COMMISSION EXPIRES: PRINCIPAL COUNTY OF BUSINESS:

**RECORDER'S STATEMENT:**

FILED THIS ..... DAY OF ....., 20....., AT ..... M.

IN BOOK ..... OF FINAL MAPS, AT PAGE(S) ....., AT THE REQUEST OF  
FREDERICK T. SEHER.

SIGNED .....  
COUNTY RECORDER

**BENEFICIARY ACKNOWLEDGMENT:**

A NOTARY PUBLIC OR OTHER OFFICER COMPLETING THIS CERTIFICATE VERIFIES ONLY THE IDENTITY OF THE INDIVIDUAL WHO SIGNED THE DOCUMENT TO WHICH THIS CERTIFICATE IS ATTACHED, AND NOT THE TRUTHFULNESS, ACCURACY, OR VALIDITY OF THAT DOCUMENT.

STATE OF CALIFORNIA )  
COUNTY OF CONTRA COSTA )  
ON MAY 5, 2020

BEFORE ME, H. JANE GREINER, NOTARY PUBLIC  
(INSERT NAME)

PERSONALLY APPEARED: HANS E. STARKS  
WHO PROVED TO ME ON THE BASIS OF SATISFACTORY EVIDENCE TO BE THE PERSON(S) WHOSE NAME(S) IS/ARE SUBSCRIBED TO THE WITHIN INSTRUMENT AND ACKNOWLEDGED TO ME THAT HE/SHE/HEY EXECUTED THE SAME IN HIS/HER/THEIR AUTHORIZED CAPACITY(IES), AND THAT BY HIS/HER/THEIR SIGNATURE(S) ON THE INSTRUMENT THE PERSON(S) OR THE ENTITY UPON BEHALF OF WHICH THE PERSON(S) ACTED, EXECUTED THE INSTRUMENT.

I CERTIFY UNDER PENALTY OF PERJURY UNDER THE LAWS OF THE STATE OF CALIFORNIA THAT THE FOREGOING PARAGRAPH IS TRUE AND CORRECT.

WITNESS MY HAND AND OFFICIAL SEAL.

*[Signature]*

SIGNATURE: (NOTE: SEAL OPTIONAL IF THE FOLLOWING INFORMATION IS COMPLETED)

H. JANE GREINER 2236309  
PRINTED NAME: COMMISSION # OF NOTARY:  
APR 9, 2022 CONTRA COSTA  
COMMISSION EXPIRES: PRINCIPAL COUNTY OF BUSINESS:

**SURVEYOR'S STATEMENT:**

THIS MAP WAS PREPARED BY ME OR UNDER MY DIRECTION AND IS BASED UPON A FIELD SURVEY IN CONFORMANCE WITH THE REQUIREMENTS OF THE SUBDIVISION MAP ACT AND LOCAL ORDINANCE AT THE REQUEST OF 2528 UNION STREET, LLC ON FEBRUARY 27, 2020. I HEREBY STATE THAT ALL THE MONUMENTS ARE OF THE CHARACTER AND OCCUPY THE POSITIONS INDICATED, OR THAT THEY WILL BE SET IN THOSE POSITIONS BEFORE DECEMBER 1, 2020, AND THAT THE MONUMENTS ARE, OR WILL BE, SUFFICIENT TO ENABLE THE SURVEY TO BE RETRACED, AND THAT THIS FINAL MAP SUBSTANTIALLY CONFORMS TO THE CONDITIONALLY APPROVED TENTATIVE MAP.



*[Signature]*  
FREDERICK T. SEHER, PLS  
LICENSE NO. 6216

DATE: 05-07-20

**CITY AND COUNTY SURVEYOR'S STATEMENT:**

I HEREBY STATE THAT I HAVE EXAMINED THIS MAP; THAT THE SUBDIVISION AS SHOWN IS SUBSTANTIALLY THE SAME AS IT APPEARED ON THE TENTATIVE MAP, AND ANY APPROVED ALTERATIONS THEREOF; THAT ALL PROVISIONS OF THE CALIFORNIA SUBDIVISION MAP ACT AND ANY LOCAL ORDINANCES APPLICABLE AT THE TIME OF THE APPROVAL OF THE TENTATIVE MAP HAVE BEEN COMPLIED WITH; AND THAT I AM SATISFIED THIS MAP IS TECHNICALLY CORRECT.

BRUCE R. STORRS, CITY AND COUNTY SURVEYOR  
CITY AND COUNTY OF SAN FRANCISCO

BY: *[Signature]*  
BRUCE R. STORRS L.S. 6914

DATE: MAY 16 2020



**FINAL MAP NO. 9965**  
**A 73 RESIDENTIAL UNIT & 1 COMMERCIAL UNIT**  
**CONDOMINIUM PROJECT**

BEING A SUBDIVISION OF THAT CERTAIN REAL PROPERTY AS DESCRIBED IN THAT CERTAIN DEED FILED FOR RECORD ON MAY 1, 2020 AT DOCUMENT NUMBER 2020-K927781-00 OF OFFICIAL RECORDS, BEING LOT 9, AS SHOWN ON THAT CERTAIN PARCEL MAP FILED FOR RECORD ON JUNE 29, 1988 IN BOOK 37 OF PARCEL MAPS, PAGE 75, ON FILE IN THE OFFICE OF THE RECORDER OF THE CITY AND COUNTY OF SAN FRANCISCO, CALIFORNIA.

ALSO BEING A PART OF POTRERO NUEVO BLOCK NO. 390

CITY AND COUNTY OF SAN FRANCISCO

CALIFORNIA  
MAY, 2020



**Frederick T. Seher & Associates, Inc.**  
PROFESSIONAL LAND SURVEYORS  
841 LOMBARD STREET, SAN FRANCISCO, CA 94133  
PHONE (415) 921-7690 FAX (415) 921-7655

SHEET ONE OF THREE SHEETS

**TAX STATEMENT:**

I, ANGELA CALVILLO, CLERK OF THE BOARD OF SUPERVISORS OF THE CITY AND COUNTY OF SAN FRANCISCO, STATE OF CALIFORNIA, DO HEREBY STATE THAT THE SUBDIVIDER HAS FILED A STATEMENT FROM THE TREASURER AND TAX COLLECTOR OF THE CITY AND COUNTY OF SAN FRANCISCO, SHOWING THAT ACCORDING TO THE RECORDS OF HIS OR HER OFFICE THERE ARE NO LIENS AGAINST THIS SUBDIVISION OR ANY PART THEREOF FOR UNPAID STATE, COUNTY, MUNICIPAL OR LOCAL TAXES, OR SPECIAL ASSESSMENTS COLLECTED AS TAXES.

DATED 20 DAY OF July, 2020

Signed in counterpart

CLERK OF THE BOARD OF SUPERVISORS  
CITY AND COUNTY OF SAN FRANCISCO  
STATE OF CALIFORNIA

**CLERK'S STATEMENT:**

I, ANGELA CALVILLO, CLERK OF THE BOARD OF SUPERVISORS OF THE CITY AND COUNTY OF SAN FRANCISCO, STATE OF CALIFORNIA, HEREBY STATE THAT SAID BOARD OF SUPERVISORS BY

ITS MOTION NO. M20-86, ADOPTED July 14, 2020, APPROVED THIS MAP ENTITLED, "FINAL MAP NO. 9965".

IN TESTIMONY WHEREOF, I HAVE HEREUNTO SUBSCRIBED MY HAND AND CAUSED THE SEAL OF THE OFFICE TO BE AFFIXED.

Signed in counterpart

BY: 7/20/20  
CLERK OF THE BOARD OF SUPERVISORS  
CITY AND COUNTY OF SAN FRANCISCO  
STATE OF CALIFORNIA

**APPROVALS:**

THIS MAP IS APPROVED THIS ..... DAY OF ....., 20.....

BY ORDER NO. ....

BY: ..... DATE: .....

ALARIC DEGRAFINRIED  
ACTING DIRECTOR OF PUBLIC WORKS  
CITY AND COUNTY OF SAN FRANCISCO  
STATE OF CALIFORNIA

**APPROVED AS TO FORM:**

DENNIS J. HERRERA, CITY ATTORNEY

BY: .....

DEPUTY CITY ATTORNEY  
CITY AND COUNTY OF SAN FRANCISCO

**BOARD OF SUPERVISORS' APPROVAL:**

ON July 14, 2020, THE BOARD OF SUPERVISORS OF THE CITY AND COUNTY OF SAN FRANCISCO, STATE OF CALIFORNIA APPROVED AND PASSED MOTION NO.

M20-86, A COPY OF WHICH IS ON FILE IN THE OFFICE OF THE BOARD OF SUPERVISORS IN FILE NO. 200728

**GENERAL NOTES:**

A) THIS MAP IS THE SURVEY MAP PORTION OF A CONDOMINIUM PLAN AS DESCRIBED IN CALIFORNIA CIVIL CODE SECTIONS 4120 AND 4285. THIS CONDOMINIUM PROJECT IS LIMITED TO A MAXIMUM NUMBER OF SEVENTY-THREE (73) DWELLING UNITS AND ONE (1) COMMERCIAL UNIT.

B) ALL INGRESS(ES), EGRESS(ES), PATH(S) OF TRAVEL, FIRE/EMERGENCY EXIT(S) AND EXITING COMPONENTS, EXIT PATHWAY(S) AND PASSAGEWAY(S), STAIRWAY(S), CORRIDOR(S), ELEVATOR(S), AND COMMON USE ACCESSIBLE FEATURE(S) AND FACILITIES SUCH AS RESTROOMS THAT THE BUILDING CODE REQUIRES FOR COMMON USE SHALL BE HELD IN COMMON UNDIVIDED INTEREST.

C) UNLESS SPECIFIED OTHERWISE IN THE GOVERNING DOCUMENTS OF A CONDOMINIUM HOMEOWNERS' ASSOCIATION, INCLUDING ITS CONDITIONS, COVENANTS, AND RESTRICTIONS, THE HOMEOWNERS' ASSOCIATION SHALL BE RESPONSIBLE, IN PERPETUITY, FOR THE MAINTENANCE, REPAIR, AND REPLACEMENT OF:

(i) ALL GENERAL USE COMMON AREA IMPROVEMENTS; AND  
(ii) ALL FRONTING SIDEWALKS, ALL PERMITTED OR UNPERMITTED PRIVATE ENCROACHMENTS AND PRIVATELY MAINTAINED STREET TREES FRONTING THE PROPERTY, AND ANY OTHER OBLIGATION IMPOSED ON PROPERTY OWNERS FRONTING A PUBLIC RIGHT-OF-WAY PURSUANT TO THE PUBLIC WORKS CODE OR OTHER APPLICABLE MUNICIPAL CODES.

D) IN THE EVENT THE AREAS IDENTIFIED IN (C)(i) ARE NOT PROPERLY MAINTAINED, REPAIRED, AND REPLACED ACCORDING TO THE CITY REQUIREMENTS, EACH HOMEOWNER SHALL BE RESPONSIBLE TO THE EXTENT OF HIS/HER PROPORTIONATE OBLIGATION TO THE HOMEOWNERS' ASSOCIATION FOR THE MAINTENANCE, REPAIR, AND REPLACEMENT OF THOSE AREAS. FAILURE TO UNDERTAKE SUCH MAINTENANCE, REPAIR, AND REPLACEMENT MAY RESULT IN CITY ENFORCEMENT AND ABATEMENT ACTIONS AGAINST THE HOMEOWNERS' ASSOCIATION AND/OR THE INDIVIDUAL HOMEOWNERS, WHICH MAY INCLUDE, BUT NOT BE LIMITED TO IMPOSITION OF A LIEN AGAINST THE HOMEOWNER'S PROPERTY.

E) APPROVAL OF THIS MAP SHALL NOT BE DEEMED APPROVAL OF THE DESIGN, LOCATION, SIZE, DENSITY OR USE OF ANY STRUCTURE(S) OR ANCILLARY AREAS OF THE PROPERTY ASSOCIATED WITH STRUCTURES, NEW OR EXISTING, WHICH HAVE NOT BEEN REVIEWED OR APPROVED BY APPROPRIATE CITY AGENCIES NOR SHALL SUCH APPROVAL CONSTITUTE A WAIVER OF THE SUBDIVIDER'S OBLIGATION TO ABATE ANY OUTSTANDING MUNICIPAL CODE VIOLATIONS. ANY STRUCTURES CONSTRUCTED SUBSEQUENT TO APPROVAL OF THIS FINAL MAP SHALL COMPLY WITH ALL RELEVANT MUNICIPAL CODES, INCLUDING BUT NOT LIMITED TO THE PLANNING, HOUSING AND BUILDING CODES, IN EFFECT AT THE TIME OF ANY APPLICATION FOR REQUIRED PERMITS.

F) BAY WINDOWS, FIRE ESCAPES AND OTHER ENCROACHMENTS (IF ANY SHOWN HEREON, THAT EXIST, OR THAT MAY BE CONSTRUCTED) ONTO OR OVER THIRD STREET AND 20TH STREET ARE PERMITTED THROUGH AND ARE SUBJECT TO THE RESTRICTIONS SET FORTH IN THE BUILDING CODE AND PLANNING CODE OF THE CITY AND COUNTY OF SAN FRANCISCO. THIS MAP DOES NOT CONVEY ANY OWNERSHIP INTEREST IN SUCH ENCROACHMENT AREAS TO THE CONDOMINIUM UNIT OWNER(S).

G) SIGNIFICANT ENCROACHMENTS, TO THE EXTENT THEY WERE VISIBLE AND OBSERVED, ARE NOTED HEREON. HOWEVER, IT IS ACKNOWLEDGED THAT OTHER ENCROACHMENTS FROM ONTO ADJOINING PROPERTIES MAY EXIST OR BE CONSTRUCTED. IT SHALL BE THE RESPONSIBILITY SOLELY OF THE PROPERTY OWNERS INVOLVED TO RESOLVE ANY ISSUES THAT MAY ARISE FROM ANY ENCROACHMENTS WHETHER DEPICTED HEREON OR NOT. THIS MAP DOES NOT PURPORT TO CONVEY ANY OWNERSHIP INTEREST IN AN ENCROACHMENT AREA TO ANY PROPERTY OWNER.

**NOTES:**

THE PROPERTY SHOWN HEREIN IS SUBJECT TO THE TERMS AND PROVISIONS AS DESCRIBED IN THE FOLLOWING RECORDED DOCUMENTS:

"NOTICE OF SPECIAL RESTRICTIONS UNDER THE PLANNING CODE"  
RECORDED ON SEPTEMBER 4, 2013  
DOCUMENT NUMBER 2013-J750852-00

"NOTICE OF SPECIAL RESTRICTIONS UNDER THE PLANNING CODE"  
RECORDED ON OCTOBER 16, 2014  
DOCUMENT NUMBER 2014-J962133-00

"RESOLUTION TO ESTABLISH THE DOGPATCH & NORTHWEST POTRERO HILL GREEN BENEFIT DISTRICT WITH MANAGEMENT PLAN & ENGINEER'S REPORT"  
RECORDED ON AUGUST 11, 2015  
DOCUMENT NUMBER 2015-K108224-00

"DECLARATION OF USE"  
RECORDED ON JANUARY 23, 2019  
DOCUMENT NUMBER 2019-K723242-00

"GRANT OF EASEMENT"  
RECORDED ON DECEMBER 11, 2019  
DOCUMENT NUMBER 2019-K872330-00

**FINAL MAP NO. 9965**  
**A 73 RESIDENTIAL UNIT & 1 COMMERCIAL UNIT**  
**CONDOMINIUM PROJECT**

BEING A SUBDIVISION OF THAT CERTAIN REAL PROPERTY AS DESCRIBED IN THAT CERTAIN DEED FILED FOR RECORD ON MAY 1, 2020 AT DOCUMENT NUMBER 2020-K927781-00 OF OFFICIAL RECORDS, BEING LOT 9, AS SHOWN ON THAT CERTAIN PARCEL MAP FILED FOR RECORD ON JUNE 29, 1988 IN BOOK 37 OF PARCEL MAPS, PAGE 75, ON FILE IN THE OFFICE OF THE RECORDER OF THE CITY AND COUNTY OF SAN FRANCISCO, CALIFORNIA.

ALSO BEING A PART OF POTRERO NUEVO BLOCK NO. 390


CITY AND COUNTY OF SAN FRANCISCO

CALIFORNIA  
MAY, 2020



**Frederick T. Seher & Associates, Inc.**  
PROFESSIONAL LAND SURVEYORS  
841 LOMBARD STREET, SAN FRANCISCO, CA 94133  
PHONE (415) 921-7690 FAX (415) 921-7655

SHEET TWO OF THREE SHEETS

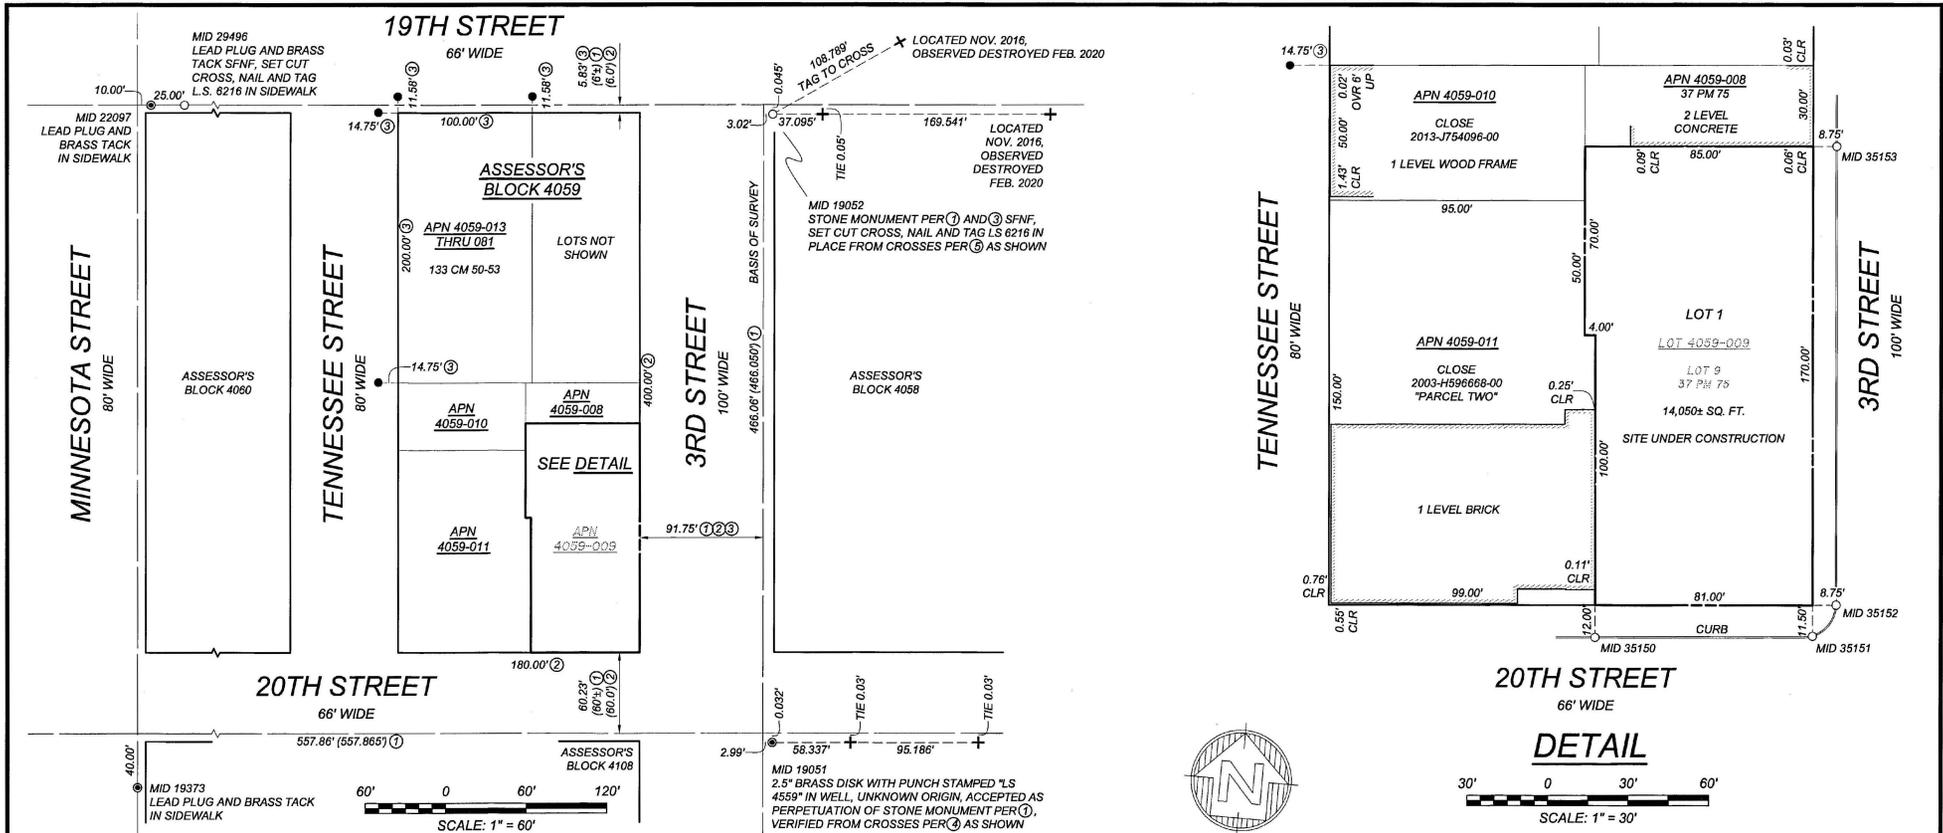

### MONUMENT LINE AND BOUNDARY CONTROL

**BASIS OF SURVEY:**

BLOCK LINES OF BLOCK 4059 WERE ESTABLISHED PARALLEL AND PERPENDICULAR TO THE CITY MONUMENT LINE IDENTIFIED AS BASIS OF SURVEY LINE. OTHER STREET LINES SHOWN HEREON WERE NOT ESTABLISHED. THEY ARE SHOWN TO FACILITATE THE RECOVERY OF MONUMENT LINE REFERENCE POINTS.

**MAP AND DEED REFERENCES:**

- ① MONUMENT MAP NO. 324, ON FILE IN THE OFFICE OF THE CITY AND COUNTY SURVEYOR
- ② PARCEL MAP RECORDED JUNE 29, 1988, IN BOOK 37 OF PARCEL MAPS, AT PAGE 75, SAN FRANCISCO COUNTY RECORDS
- ③ FINAL MAP NO. 8958, RECORDED DECEMBER 7, 2017, IN BOOK 133 OF CONDOMINIUM MAPS, AT PAGES 50-53, SAN FRANCISCO COUNTY RECORDS
- ④ CORNER RECORD, DOCUMENT NUMBER "AB 4108 LOT 001", FILED 12/12/2011 IN THE OFFICE OF THE CITY AND COUNTY SURVEYOR
- ⑤ CORNER RECORD, DOCUMENT NUMBER "AB 4058 LOT 009", FILED 12/12/2011 IN THE OFFICE OF THE CITY AND COUNTY SURVEYOR

**LINETYPES:**

- MONUMENT LINE
- RIGHT OF WAY LINE
- PROPERTY LINE
- ADJACENT LOT LINE

**LEGEND:**

- SET CUT CROSS, NAIL & 3/4" BRASS TAG LS 6216
- FOUND NAIL & 3/4" BRASS TAG LS 6216 PER ③
- ⊙ FOUND CITY MONUMENT
- + FOUND CUT CROSS PER CORNER RECORD
- { } INDICATES RECORD DATA IN DISCREPANCY WITH MEASURED, PER REFERENCE
- CLR CLEAR OF PROPERTY LINE
- MID MONUMENT IDENTIFICATION PER CITY AND COUNTY OF SAN FRANCISCO DATABASE
- OVR OVER PROPERTY LINE
- SFNF SEARCHED FOR, NOT FOUND

**FIELD SURVEY COMPLETION:**

THE FIELD SURVEY FOR THIS MAP WAS COMPLETED ON FEBRUARY 27, 2020. ALL PHYSICAL DETAILS INCLUDING CITY AND PRIVATE MONUMENTATION SHOWN HEREON EXISTED AS OF THE FIELD SURVEY COMPLETION DATE, UNLESS OTHERWISE NOTED.

**ASSESSOR'S PARCEL NUMBER (APN) NOTE:**

THE PROPOSED ASSESSOR PARCEL NUMBERS SHOWN HEREON ARE FOR INFORMATIONAL USE ONLY AND SHOULD NOT BE RELIED UPON FOR ANY OTHER PURPOSE.  
74 CONDOMINIUM UNITS = APN 4059-082 THRU 155

**BOUNDARY NOTES:**

1. ALL ANGLES ARE 90° UNLESS OTHERWISE NOTED; MONUMENT LINES ARE AS SHOWN.
2. ALL DISTANCES SHOWN HEREON ARE MEASURED UNLESS SHOWN OTHERWISE.
3. ALL DISTANCES ARE MEASURED IN FEET AND DECIMALS THEREOF.
4. DISTANCES FROM BUILDING CORNERS TO PROPERTY LINE WERE MEASURED 5.0' UP FROM GROUND (OR AS NOTED). BUILDING TRIMS ARE EXCLUDED FROM THESE DISTANCES.
5. CITY MONUMENTS PER MONUMENT MAPS AND CUT CROSSES PER CORNER RECORDS NOT SHOWN HEREON, AT INTERSECTIONS SHOWN HEREON, WERE SEARCHED FOR AND NOT FOUND.

### FINAL MAP NO. 9965

#### A 73 RESIDENTIAL UNIT & 1 COMMERCIAL UNIT CONDOMINIUM PROJECT

BEING A SUBDIVISION OF THAT CERTAIN REAL PROPERTY AS DESCRIBED IN THAT CERTAIN DEED FILED FOR RECORD ON MAY 1, 2020 AT DOCUMENT NUMBER 2020-K927781-00 OF OFFICIAL RECORDS, BEING LOT 9, AS SHOWN ON THAT CERTAIN PARCEL MAP FILED FOR RECORD ON JUNE 29, 1988 IN BOOK 37 OF PARCEL MAPS, PAGE 75, ON FILE IN THE OFFICE OF THE RECORDER OF THE CITY AND COUNTY OF SAN FRANCISCO, CALIFORNIA.

ALSO BEING A PART OF POTRERO NUEVO BLOCK NO. 390

CITY AND COUNTY OF SAN FRANCISCO  
SCALE AS NOTED

CALIFORNIA  
MAY, 2020



**Frederick T. Seher & Associates, Inc.**  
PROFESSIONAL LAND SURVEYORS  
841 LOMBARD STREET, SAN FRANCISCO, CA 94133  
PHONE (415) 921-7690 FAX (415) 921-7655

SHEET THREE OF THREE SHEETS

APN 4059-009 2290 THIRD STREET

1 [Final Map No. 9965 - 2290 Third Street]

2

3 **Motion approving Final Map No. 9965, a 73 residential unit and one commercial unit,**  
4 **mixed-use condominium project, located at 2290 Third Street, being a subdivision of**  
5 **Assessor’s Parcel Block No. 4059, Lot No. 009; and adopting findings pursuant to the**  
6 **General Plan, and the eight priority policies of Planning Code, Section 101.1.**

7

8           MOVED, That the certain map entitled “FINAL MAP No. 9965”, a 73 residential unit and  
9 one commercial unit, mixed-use condominium project, located at 2290 Third Street, being a  
10 subdivision of Assessor’s Parcel Block No. 4059, Lot No. 009, comprising three sheets,  
11 approved May 22, 2020, by Department of Public Works Order No. 203156 is hereby  
12 approved and said map is adopted as an Official Final Map No. 9965; and, be it

13           FURTHER MOVED, That the San Francisco Board of Supervisors adopts as its own  
14 and incorporates by reference herein as though fully set forth the findings made by the  
15 Planning Department, by its letter dated January 16, 2020, that the proposed subdivision is  
16 consistent with the General Plan, and the eight priority policies of Planning Code, Section  
17 101.1; and, be it

18           FURTHER MOVED, That the San Francisco Board of Supervisors hereby authorizes  
19 the Director of the Department of Public Works to enter all necessary recording information on  
20 the Final Map and authorizes the Clerk of the Board of Supervisors to execute the Clerk’s  
21 Statement as set forth herein; and, be it

22           FURTHER MOVED, That approval of this map is also conditioned upon compliance by  
23 the subdivider with all applicable provisions of the San Francisco Subdivision Code and  
24 amendments thereto.

25


1  
2  
DESCRIPTION APPROVED:



Bruce R. Storrs, PLS  
City and County Surveyor

RECOMMENDED:

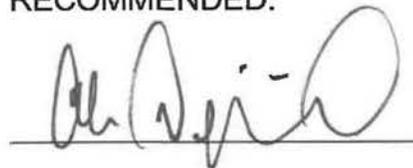

Alaric Degrafinried  
Acting Director of Public Works



# City and County of San Francisco

## Tails

### Motion: M20-086

City Hall  
1 Dr. Carlton B. Goodlett Place  
San Francisco, CA 94102-4689

**File Number:** 200728

**Date Passed:** July 14, 2020

Motion approving Final Map No. 9965, a 73 residential unit and one commercial unit, mixed-use condominium project, located at 2290 Third Street, being a subdivision of Assessor's Parcel Block No. 4059, Lot No. 009; and adopting findings pursuant to the General Plan, and the eight priority policies of Planning Code, Section 101.1.

July 14, 2020 Board of Supervisors - APPROVED

Ayes: 11 - Fewer, Haney, Mandelman, Mar, Peskin, Preston, Ronen, Safai, Stefani, Walton and Yee

File No. 200728

**I hereby certify that the foregoing Motion was APPROVED on 7/14/2020 by the Board of Supervisors of the City and County of San Francisco.**

A handwritten signature in blue ink, appearing to read "Angela Calvillo", written over a horizontal line.

**Angela Calvillo**  
Clerk of the Board