
COUNTY OF SAN FRANCISCO, STATE OF CALIFORNIA

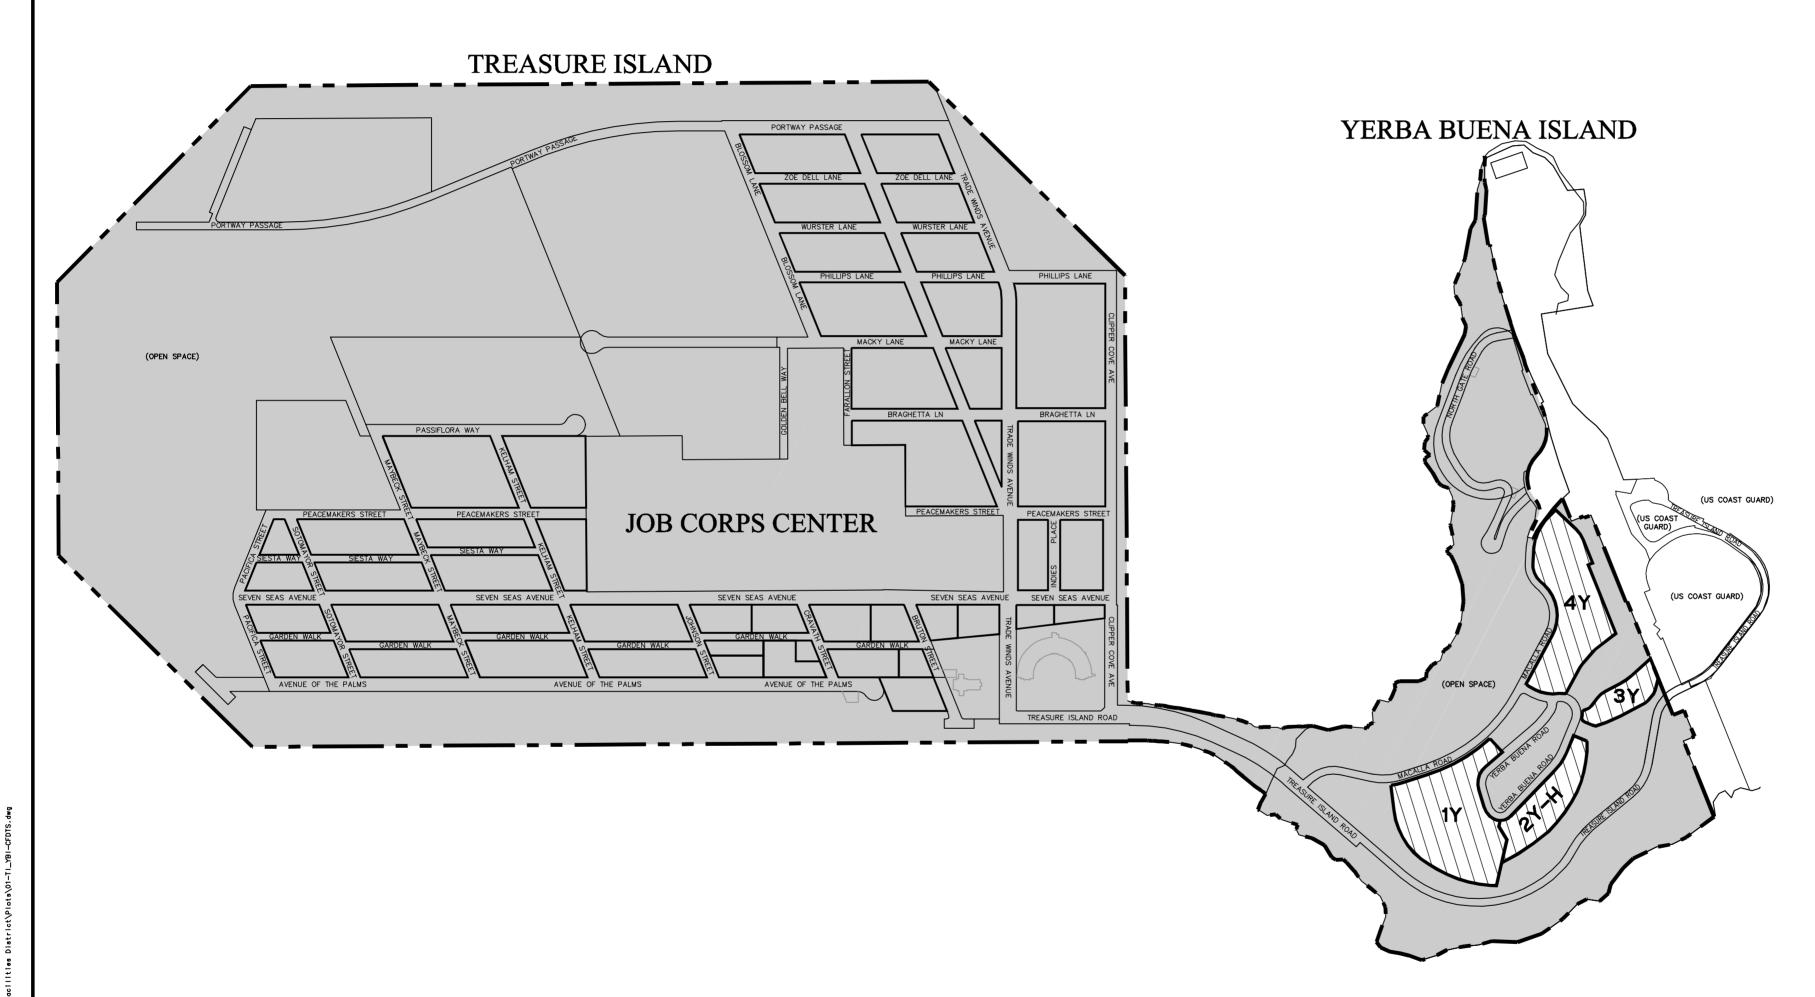

LEGEND

Boundaries of Community Facilities District No. 2016—1 (Improvement Area No. 1)

Future Annexation Area

(1) Filed in the office of the Clerk of the Board of Supervisors of the City and County of San Francisco this ____ day of


(Clerk of the Board of Supervisors)

(2) I hereby certify that the within map showing proposed boundaries of the City and County of San Francisco Community Facilities District No. 2016—1 (Treasure Island), City and County of San Francisco, State of California, was approved by the Board of Supervisors of the City and County of San Francisco, at a regular meeting thereof, held on the ____ day of ______, 20__, by its Resolution No.

(Clerk of the Board of Supervisors)

(3) Filed this _____ day of ______, 20__, at the hour of __ o'clock __.m., in Book _____ of Maps of Assessment and Community Facilities Districts at page _____, in the office of the Assessor—Recorder in the City and County of San Francisco, State of California.

(Assessor—Recorder of the City and County of San Francisco)

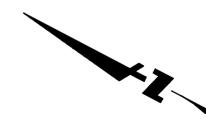

Assessor's Parcel Number of Property in	
Improvement Area No. 1	
Developable	Assessor's
Parcel	Parcel Number(s)
1Y	8948/001
2Y-H	8949/001
3Y	8952/001
4Y	8954/001

Reference is hereby made to the maps maintained by the Office of the Assessor—Recorded of the City and County of San Francisco for an exact description of the lines and dimensions of each lot and parcel.

Prepared by: **BkF** Engineers