

Proposed Boundaries of
 City and County of San Francisco
 Special Tax District No. 2020-1
 (Mission Rock Facilities and Services)
 City and County of San Francisco
 State of California

TAXES LEVIED BY THIS DISTRICT MAY BE USED TO
 PAY FOR CLEANUP OF HAZARDOUS SUBSTANCES.

1. FILED IN THE OFFICE OF THE CLERK OF THE BOARD OF
 SUPERVISORS OF THE CITY AND COUNTY OF SAN FRANCISCO THIS
 _____ DAY OF _____, 20____.


 ANGELA CALVILLO
 CLERK OF THE BOARD OF SUPERVISORS

2. I HEREBY CERTIFY THAT THE WITHIN MAP SHOWING PROPOSED
 BOUNDARIES OF CITY AND COUNTY OF SAN FRANCISCO SPECIAL TAX DISTRICT
 NO. 2020-1 (MISSION ROCK FACILITIES AND SERVICES), CITY AND COUNTY
 OF SAN FRANCISCO, STATE OF CALIFORNIA, WAS APPROVED BY THE BOARD
 OF SUPERVISORS OF THE CITY AND COUNTY OF SAN FRANCISCO, AT A
 MEETING THEREOF, HELD ON THE _____ DAY OF _____,
 20____, BY ITS RESOLUTION NO. _____.

 ANGELA CALVILLO
 CLERK OF THE BOARD OF SUPERVISORS

3. FILED THIS _____ DAY OF _____, 20____,
 AT THE HOUR OF ____ O'CLOCK ____M., IN BOOK ____ OF MAPS OF
 ASSESSMENT AND COMMUNITY FACILITIES DISTRICTS AT PAGE ____ IN
 THE OFFICE OF THE COUNTY ASSESSOR-RECORDER IN THE CITY AND
 COUNTY OF SAN FRANCISCO, STATE OF CALIFORNIA.

 COUNTY ASSESSOR-RECORDER,
 CITY AND COUNTY OF SAN FRANCISCO

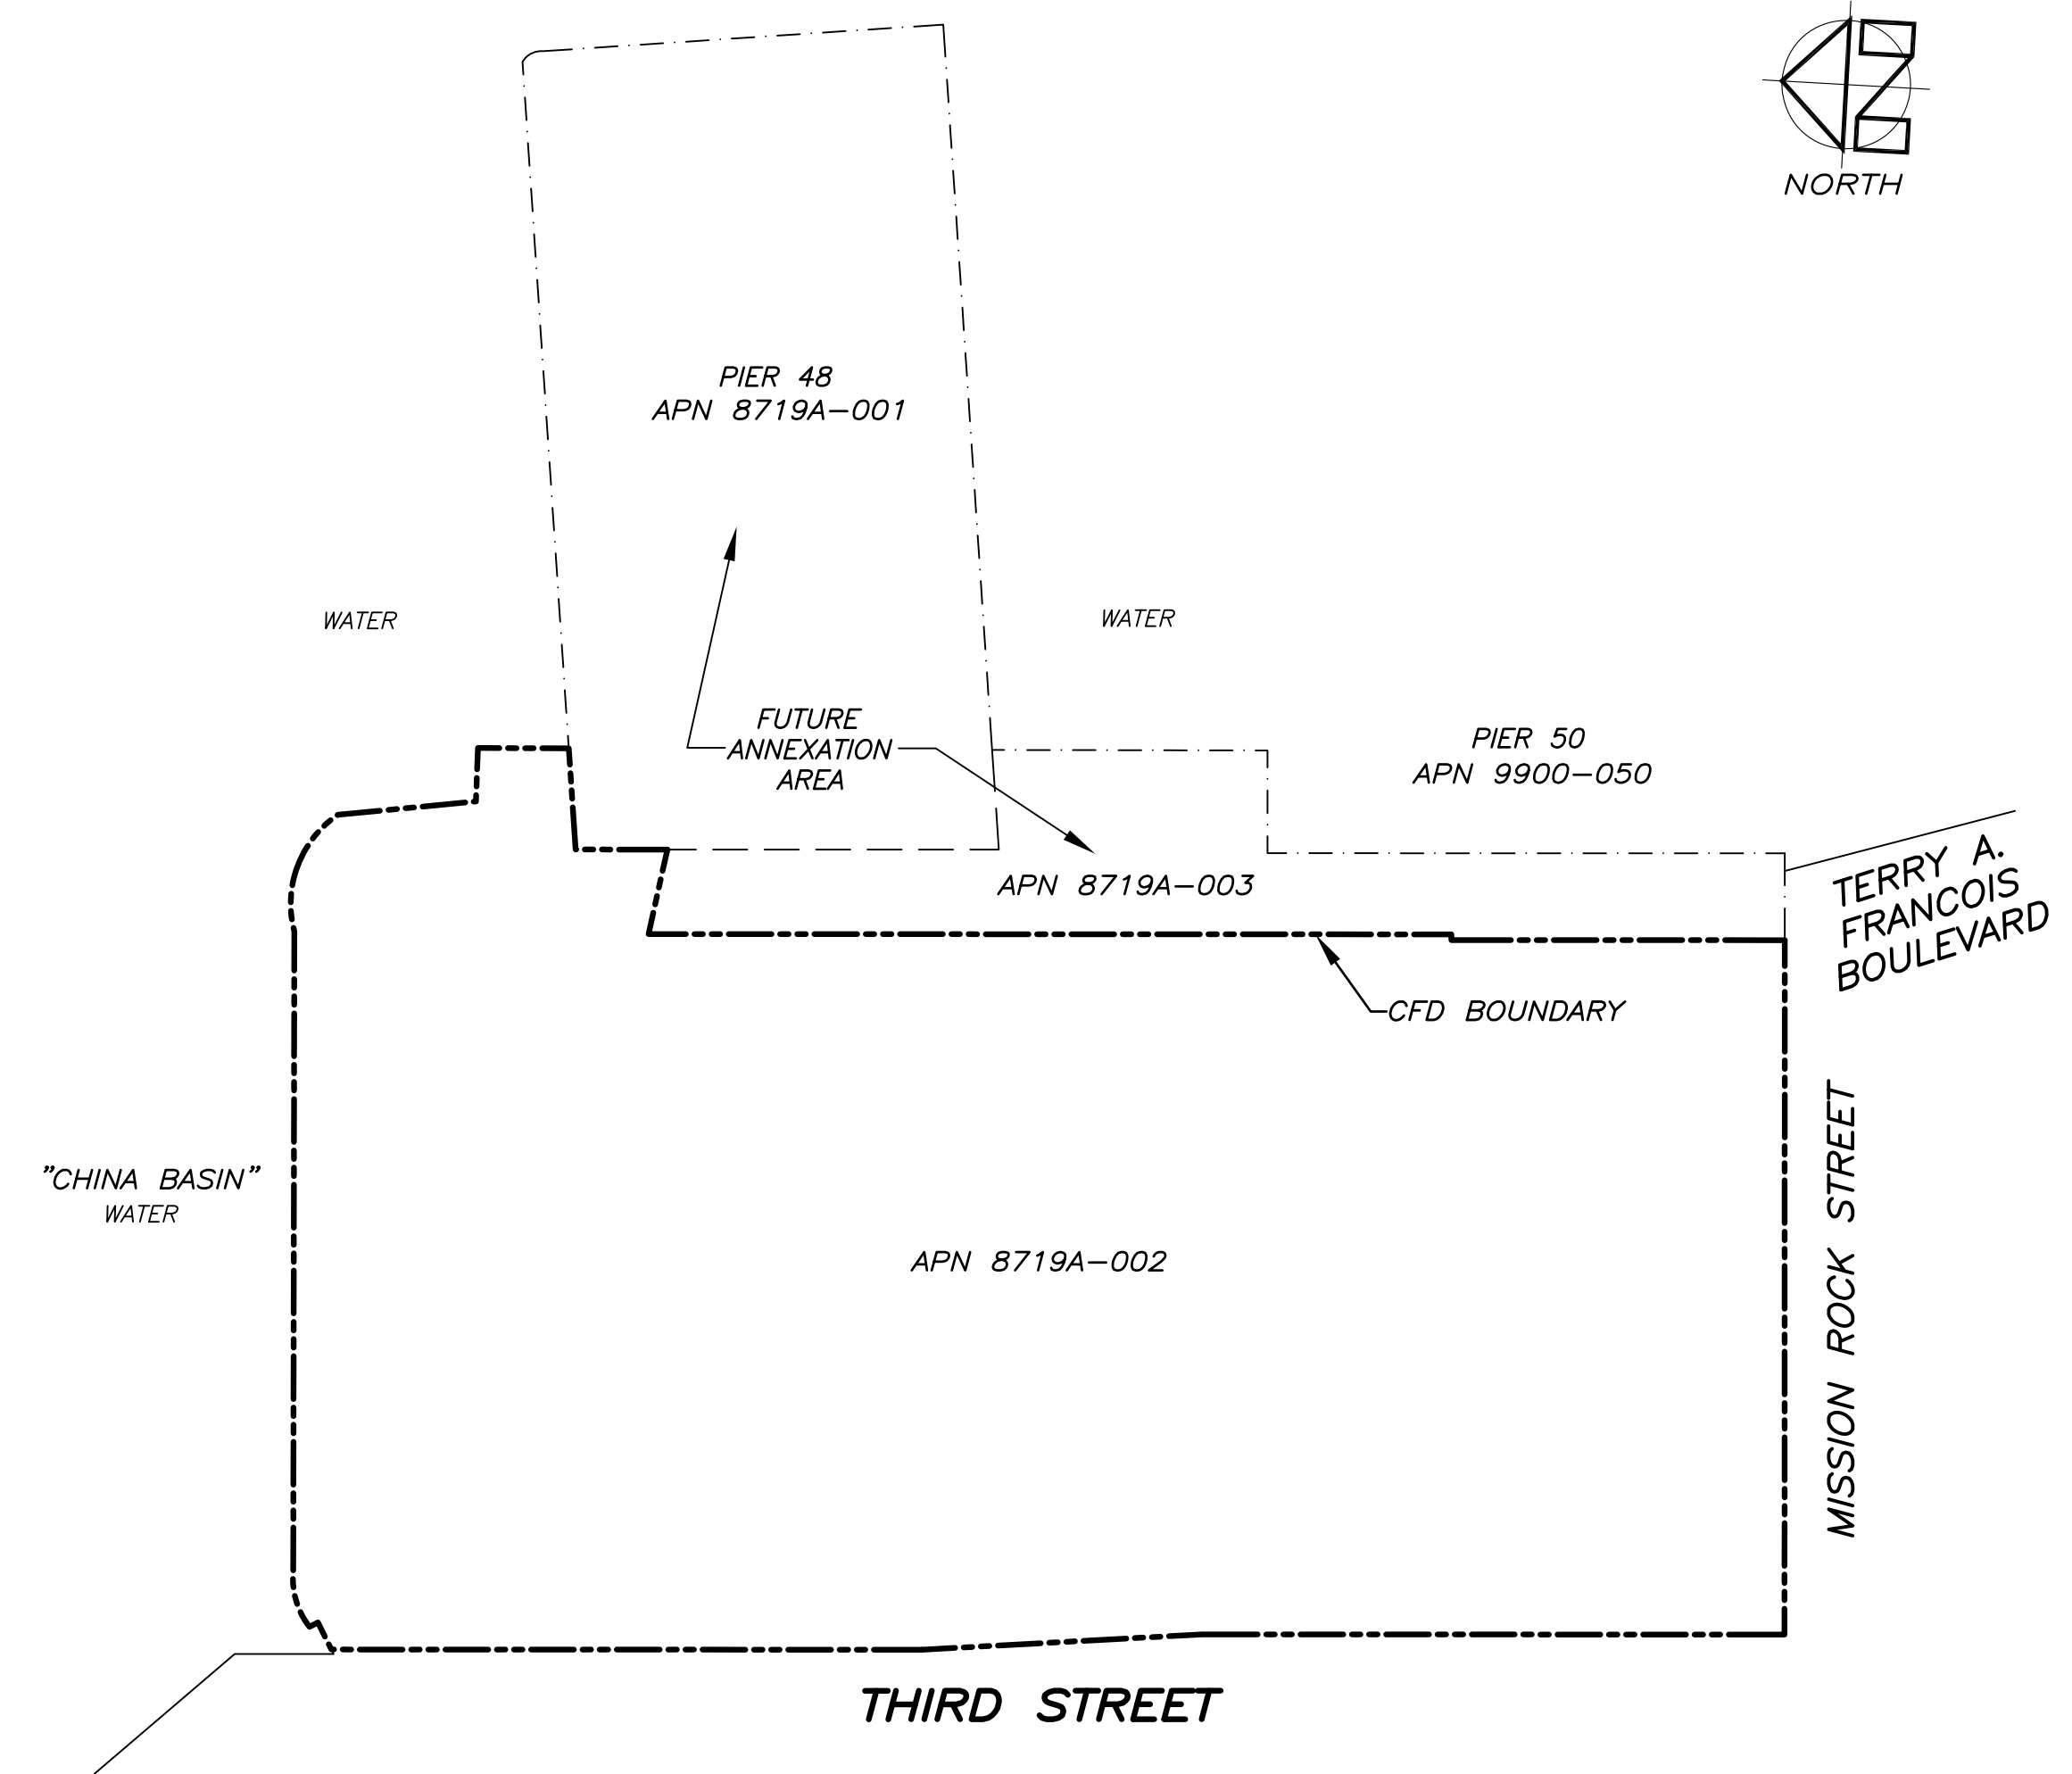

LEGEND	
APN	ASSESSOR'S PARCEL NUMBER
—————	PERIMETER OF CFD BOUNDARY
- - - - -	PERIMETER OF FUTURE ANNEXATION AREA
- - - - -	ASSESSOR'S PARCEL LINE

MARTIN M. RON ASSOCIATES, INC.
 Land Surveyors
 859 HARRISON STREET, SUITE 200
 San Francisco, California 94107
 JANUARY 31, 2020 SHEET 1 OF 1