

Proposed Boundaries of
City and County of San Francisco
Community Facilities District No. 2014-1
(Transbay Transit Center)
 State of California

1. Filed in the office of the Clerk of the Board of Supervisors of the City and County of San Francisco this _____ day of _____, 20__.

 Clerk of the Board of Supervisors

2. I hereby certify that the within map showing proposed boundaries of City and County of San Francisco Community Facilities District No. 2013-1 (Transbay Transit Center), State of California, was approved by the Board of Supervisors of the City and County of San Francisco, at a meeting thereof, held on the _____ day of _____, 20__, by its Resolution No. _____.

 County Clerk

3. Filed this _____ day of _____, 20__, at the hour of _____ o'clock _____ m., in Book _____ of Maps of Assessment and Community Facilities Districts at Page _____ in the office of the County Assessor-Recorder in the City and County of San Francisco, State of California.

 County Recorder
 City and County of San Francisco

LEGEND

 PROPERTY WITHIN THE CFD BOUNDARY

 FUTURE ANNEXATION BOUNDARY LINE


COMMUNITY FACILITIES DISTRICT BOUNDARY,
 SEE SHEET 2

1" = 50'

4131


Proposed Boundaries of
 City and County of San Francisco
 Community Facilities District No. 2014-1
 (Transbay Transit Center)

4132

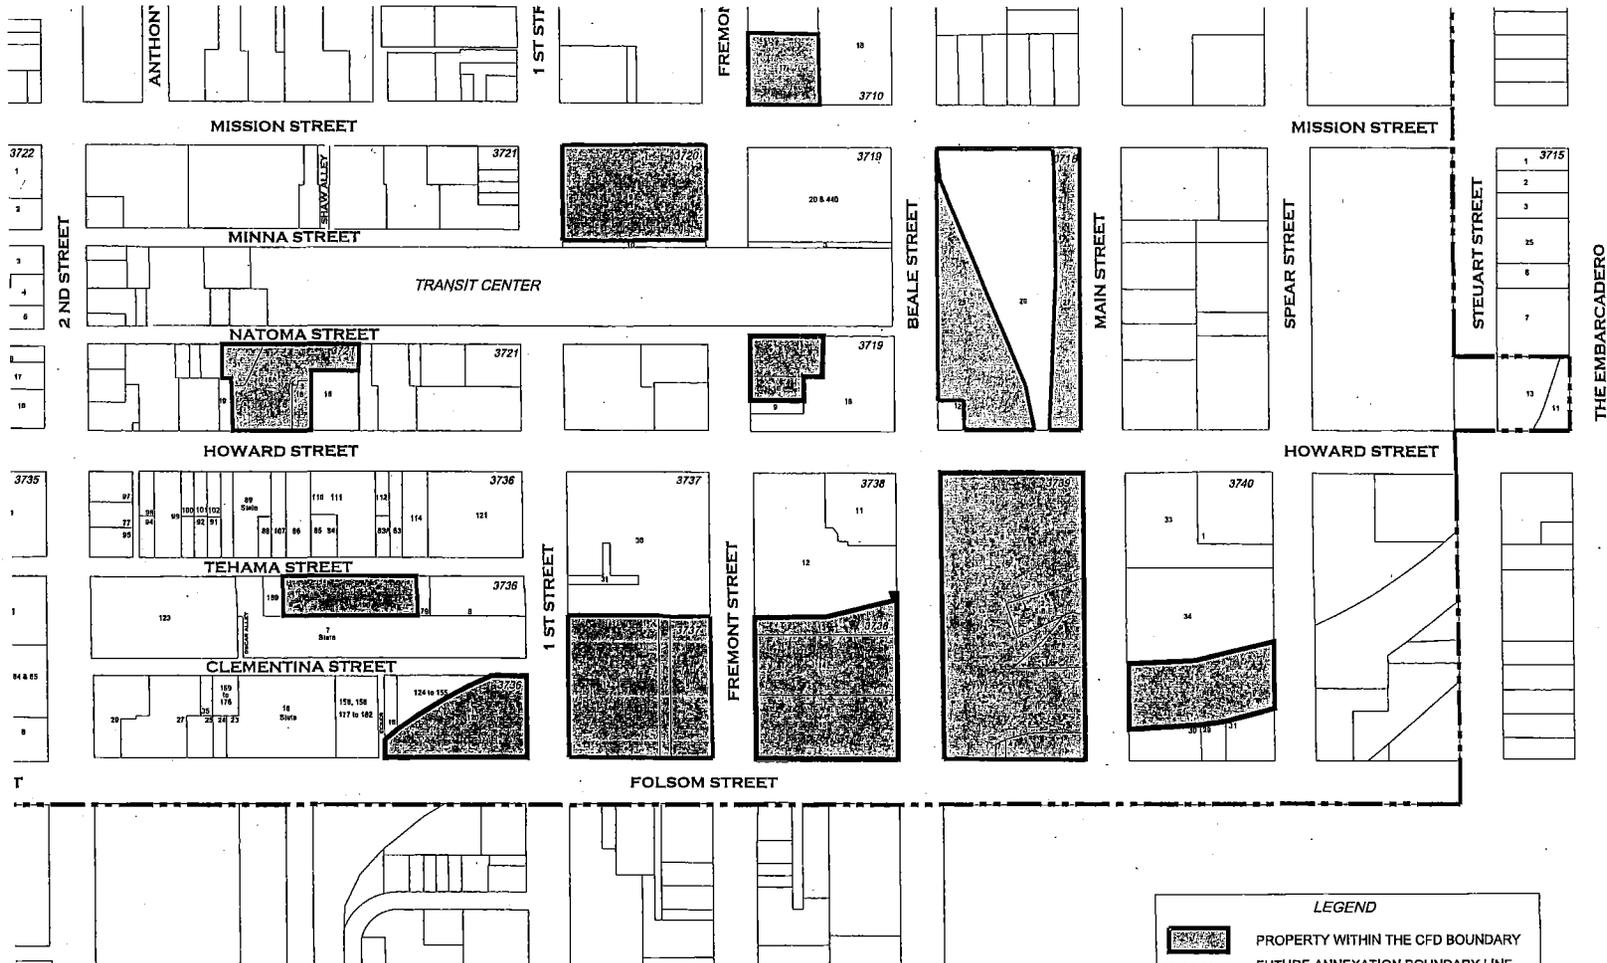

LEGEND

-  PROPERTY WITHIN THE CFD BOUNDARY
-  FUTURE ANNEXATION BOUNDARY LINE
- 3740 ASSESSORS BLOCK NUMBER
- 34 ASSESSORS LOT NUMBER

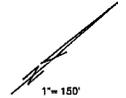

1" = 150'

GCG
 GOODWIN CONSULTING GROUP

SHEET 2 OF 2