


PRochelle May 04, 2021 - 3:01pm Q:\2007\2007030\00\07030\00\07030\00\PHASE\_2\Survey\Plots\07030-PH2-ESMT-VAC-PAE-EVA.dwg

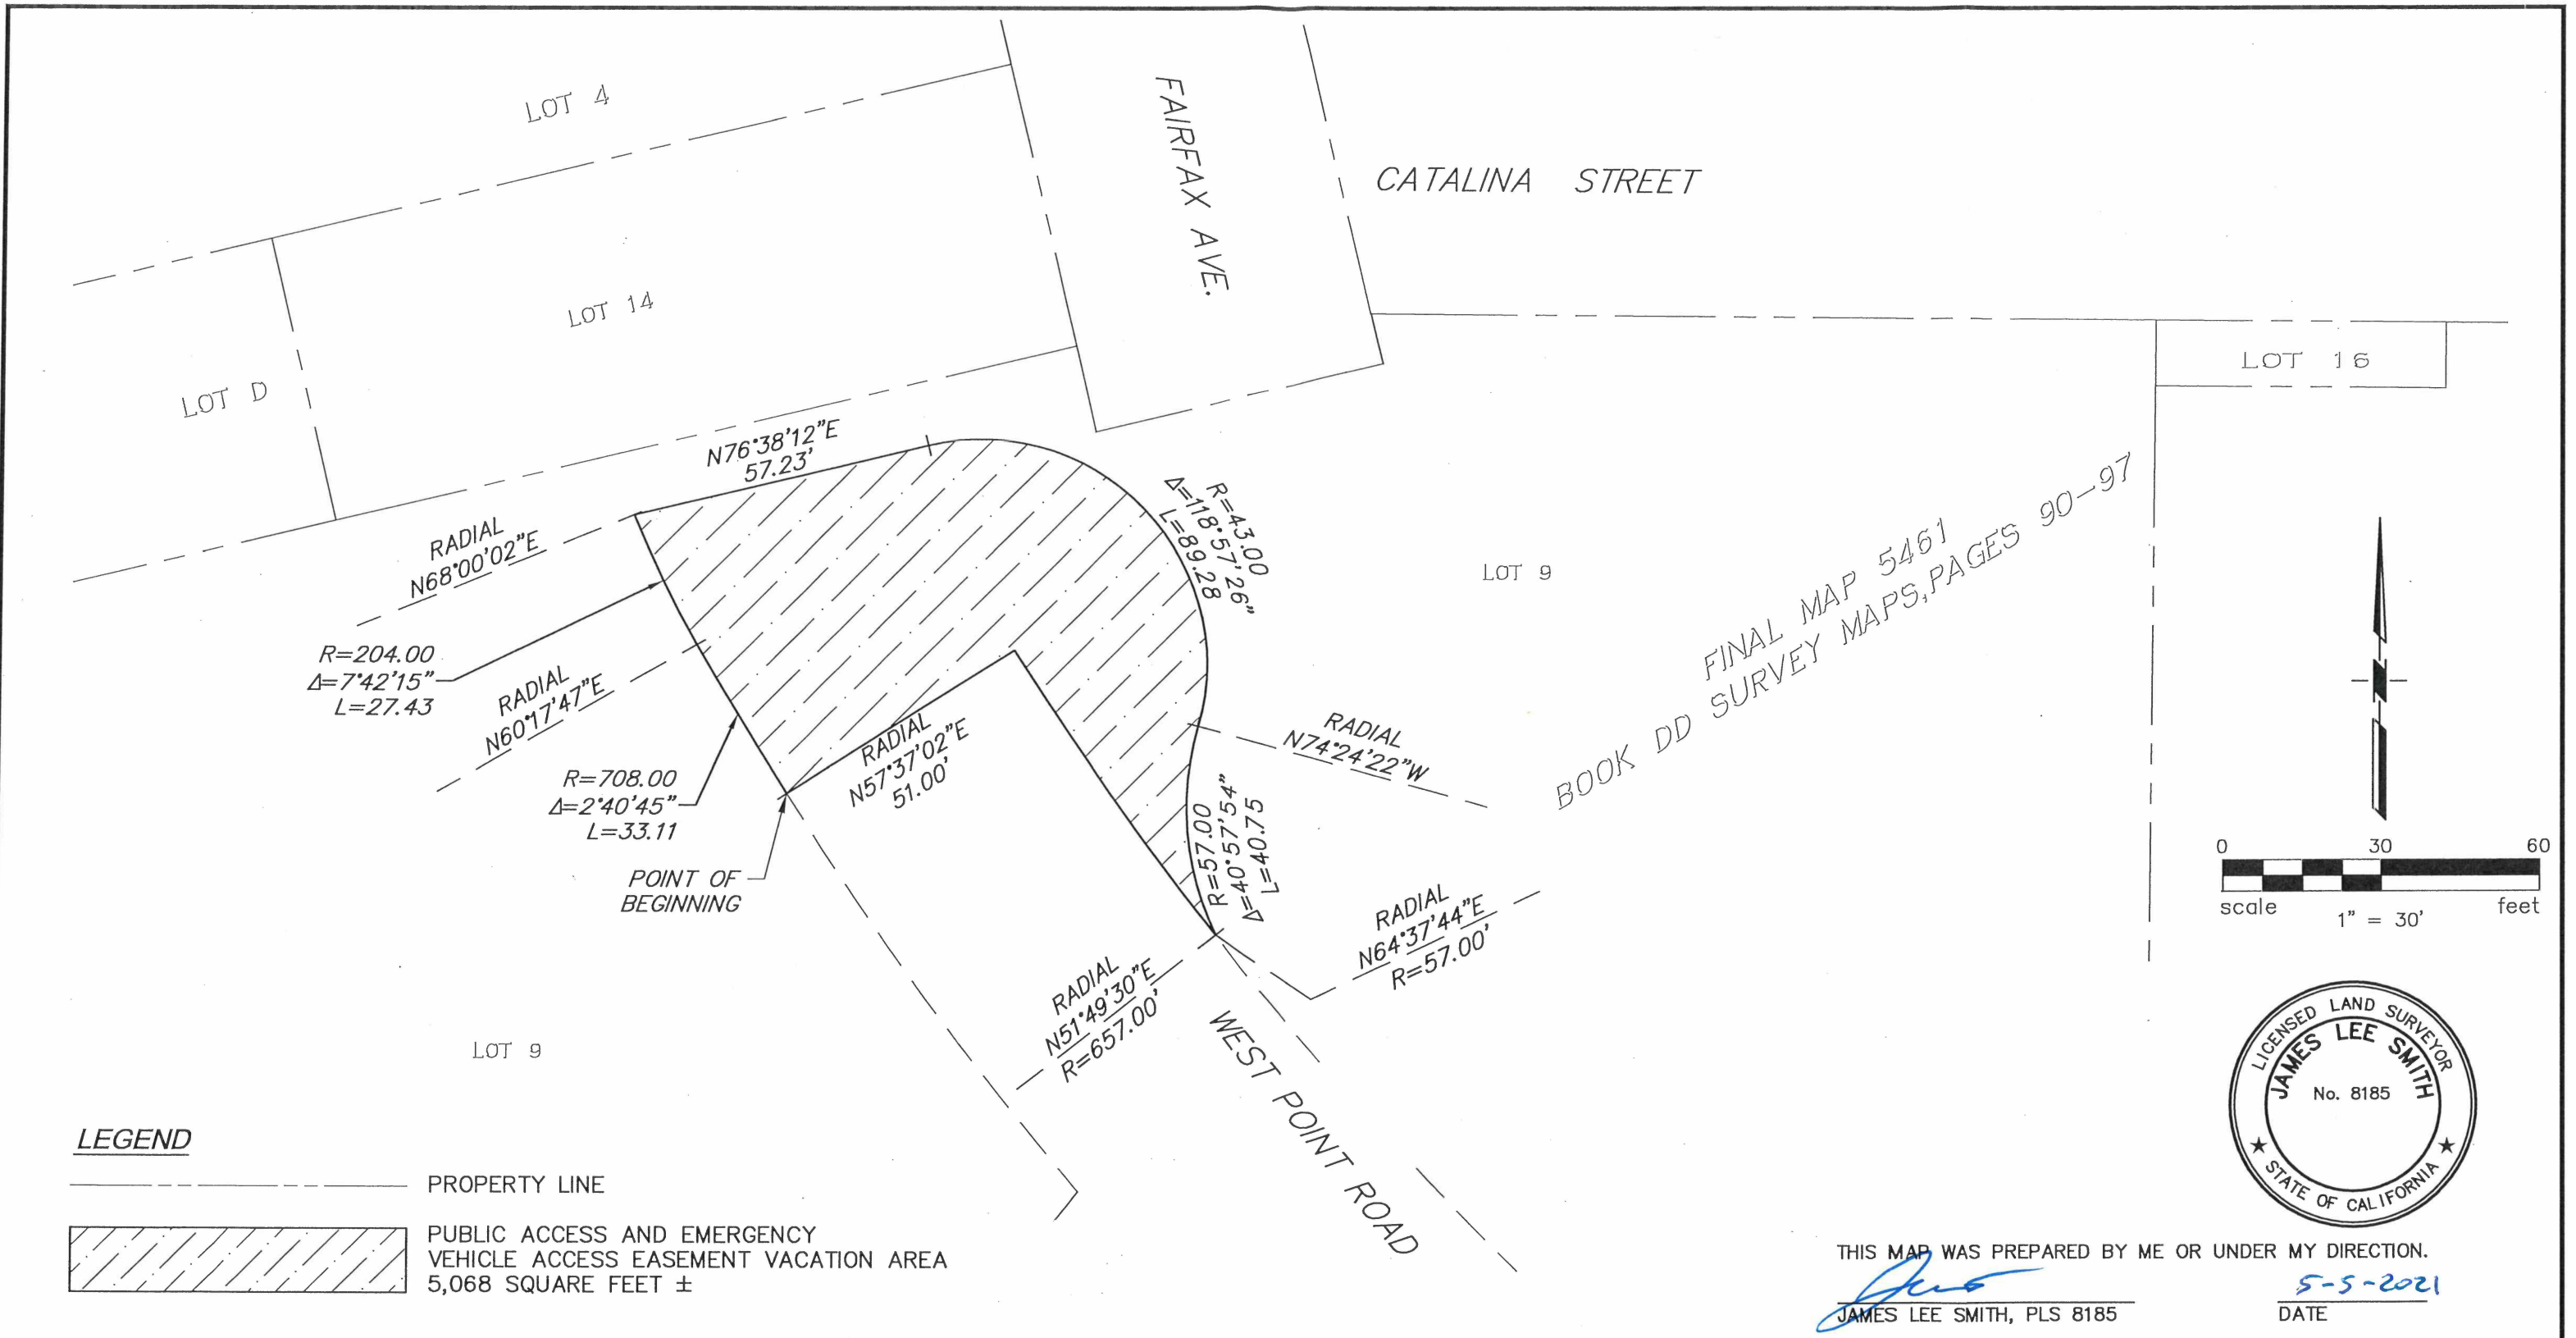

FINAL MAP 5461  
BOOK DD SURVEY MAPS, PAGES 90-97



THIS MAP WAS PREPARED BY ME OR UNDER MY DIRECTION.  
*James Lee Smith*  
JAMES LEE SMITH, PLS 8185  
DATE 5-5-2021



APPROVED:  
*James M. Ryan*  
JAMES M. RYAN, PLS 8630  
ACTING CITY & COUNTY SURVEYOR

5-6-2021  
DATE

**CITY AND COUNTY OF SAN FRANCISCO**  
**SAN FRANCISCO PUBLIC WORKS**

EXHIBIT 'B', VACATION OF PUBLIC ACCESS AND EMERGENCY VEHICLE ACCESS EASEMENT

FILE: SUR 2021-004	SHEET 1 OF 1	SCALE: 1" = 30'	REVISION
--------------------	--------------	-----------------	----------