



## The Alexandria Over The Years





Original murals installed in the main auditorium of the Alexandria Theater




Original sunburst chandelier in the main auditorium of the Alexandria Theater




Murals in the auditorium with subsequent painted walls and decorative plaster



Maintain the Urban Form  
Retention of the Blade Sign  
and Marquee

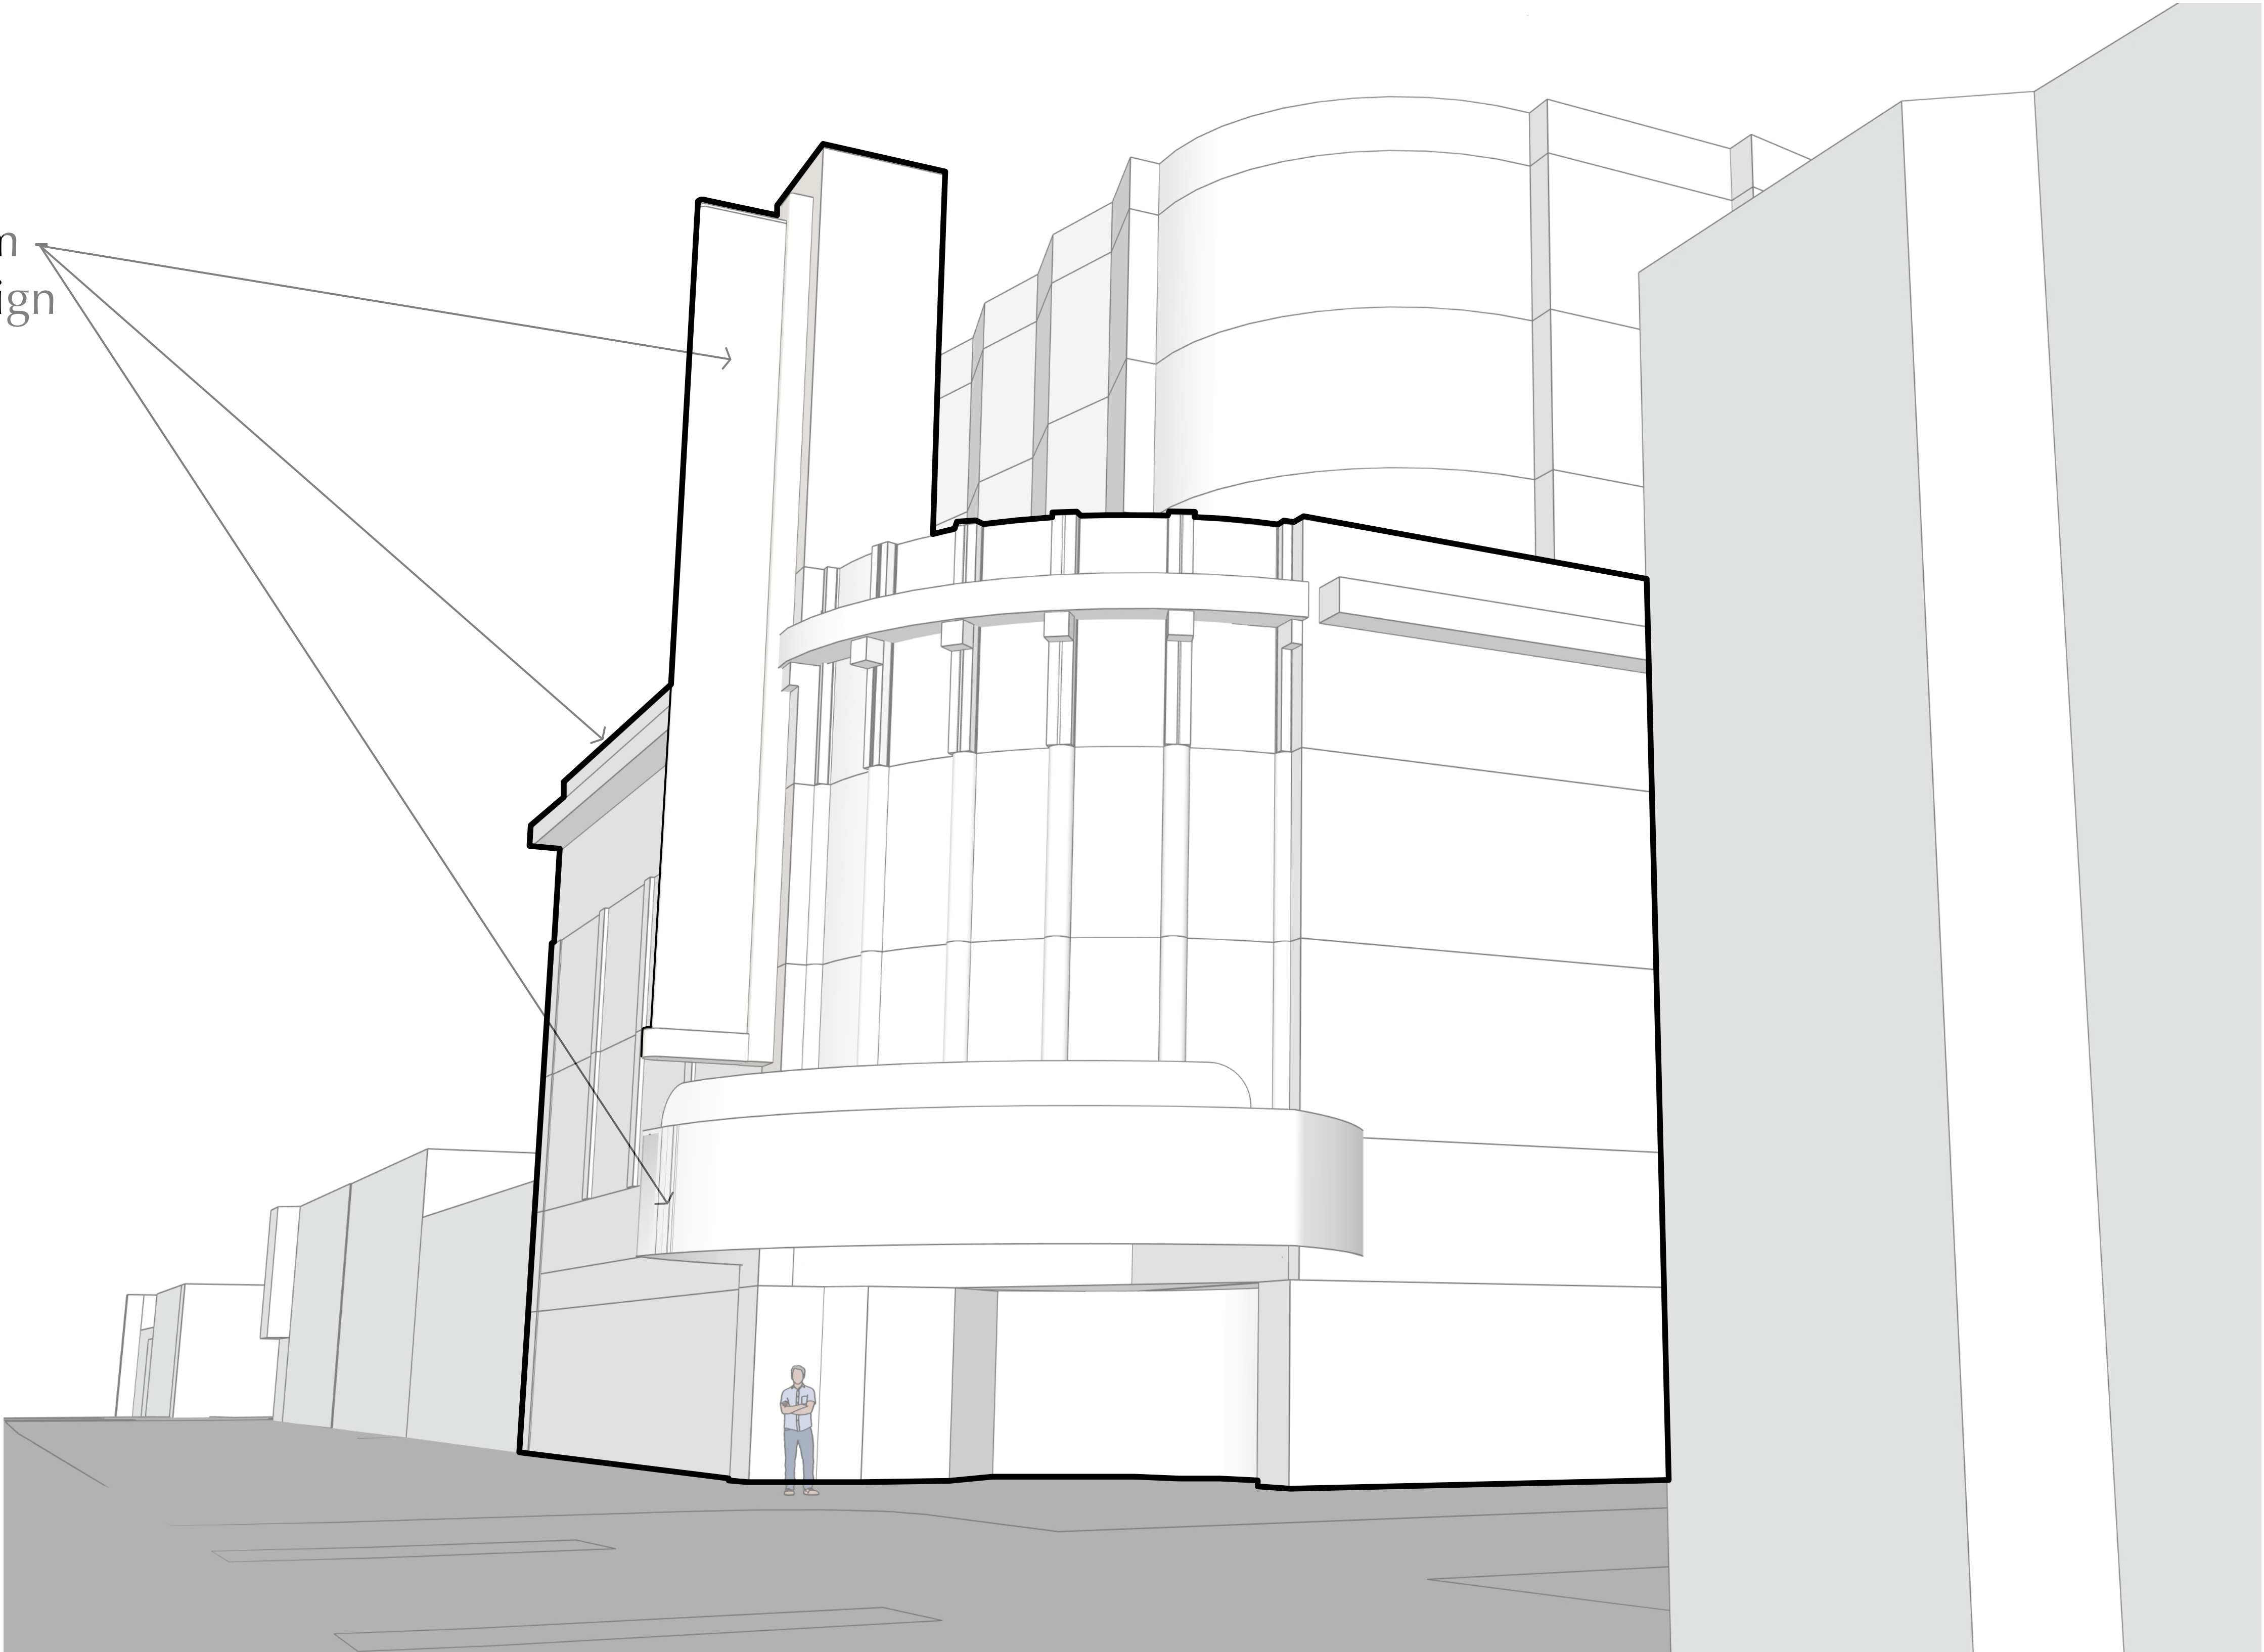

Corner View at Geary Blvd. and 18th Avenue

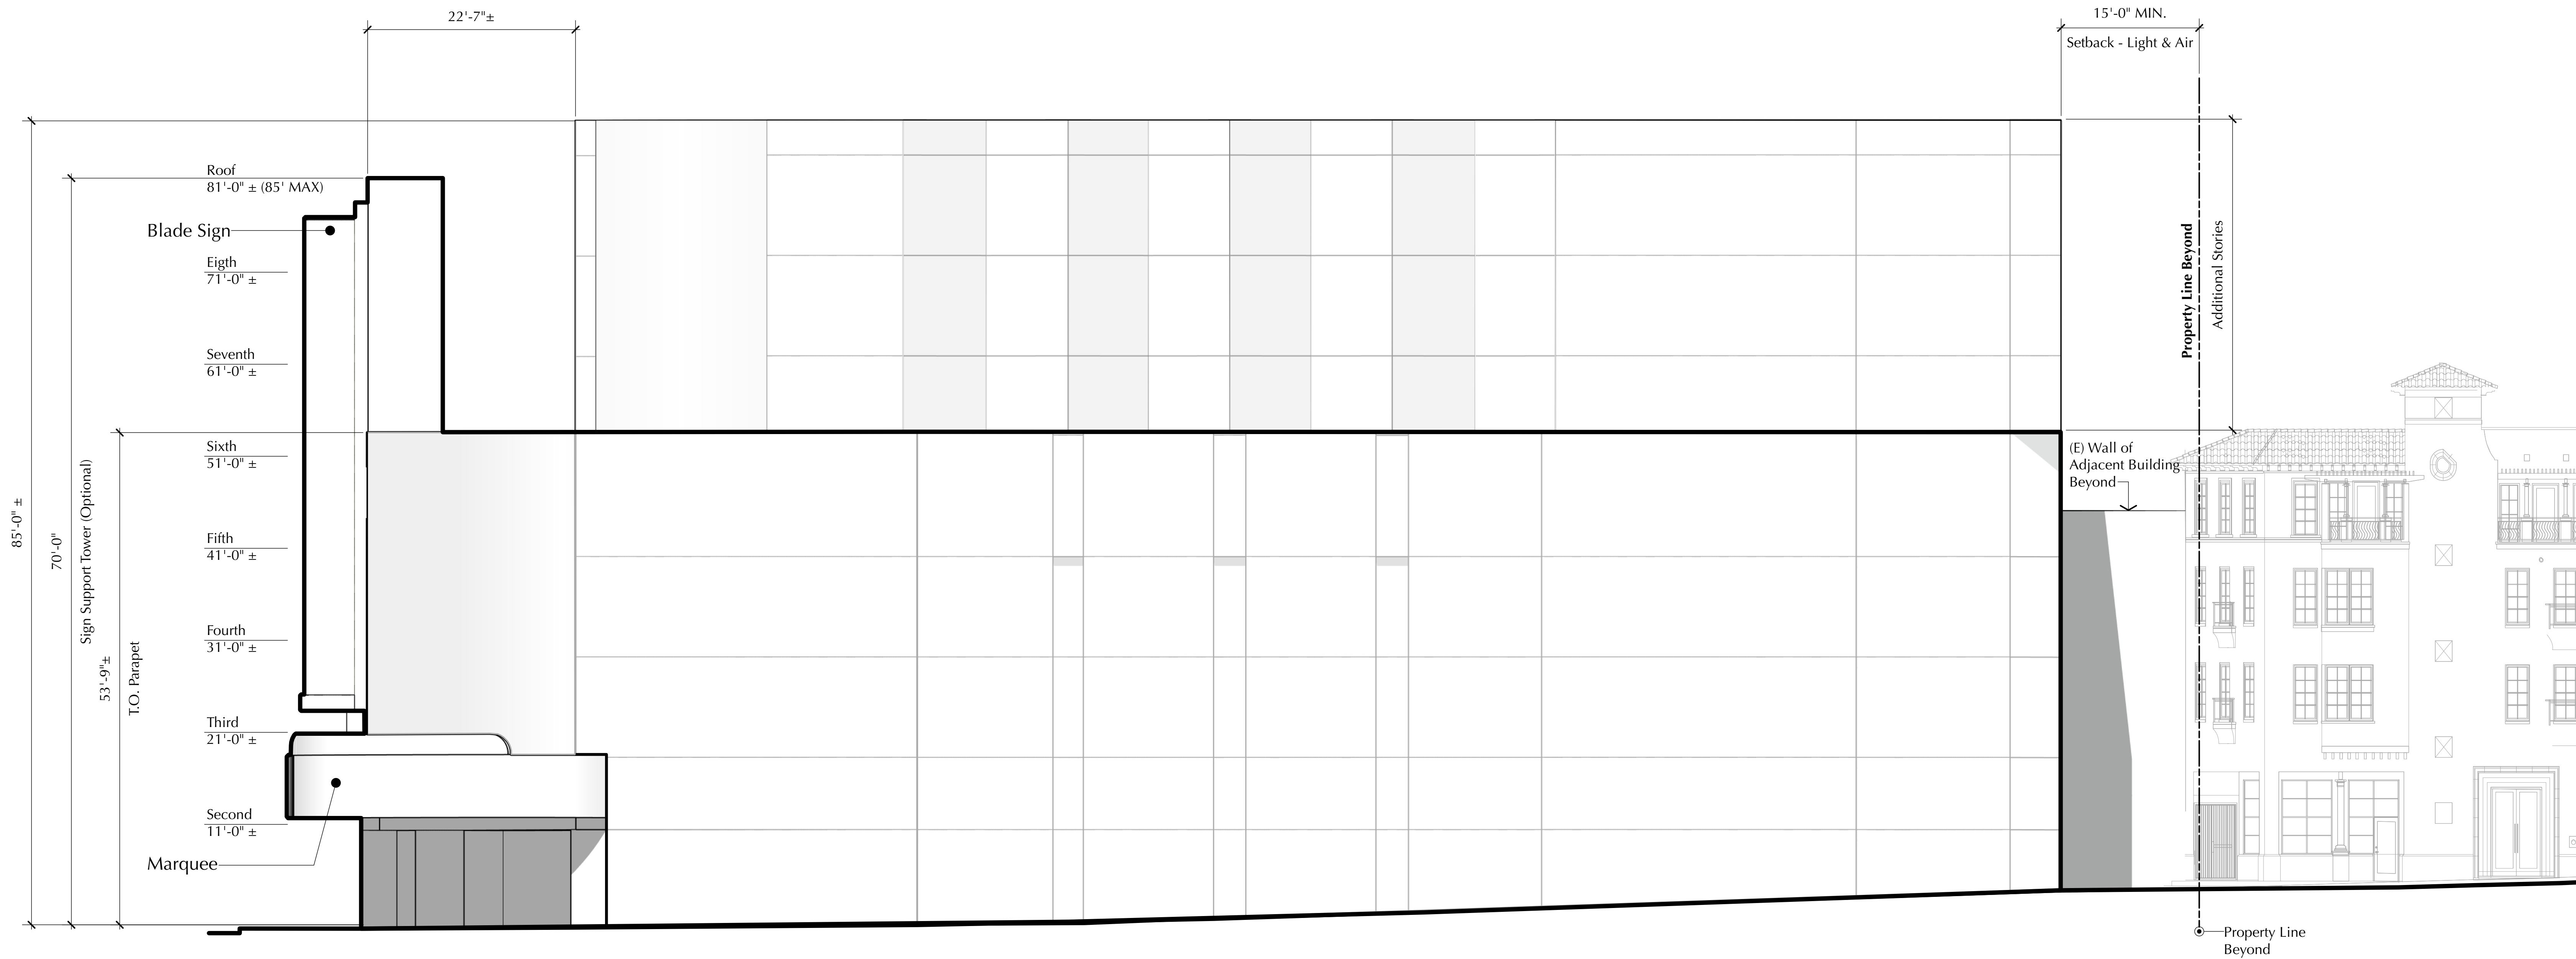


Preliminary East Elevation (18th Avenue) - Massing & Setbacks

0 8 16 ft

NOTE: MASSING AND SETBACKS DEPICT THE PROPOSED DESIGN INTENT TO CONFORM TO THE PROPOSED S.U.D. LEGISLATION. DIMENSIONAL INFORMATION IS PROPOSED AND ESTIMATED, AND SUBJECT TO ADJUSTMENT TO SUIT ACTUAL AND SURVEYED EXISTING CONDITIONS AND CONSTRUCTION. THESE DIMENSIONS MAY BE SUBJECT TO CHANGE DUE TO STRUCTURAL AND LEGISLATIVE REQUIREMENTS.

Existing Adjacent Apartment Building

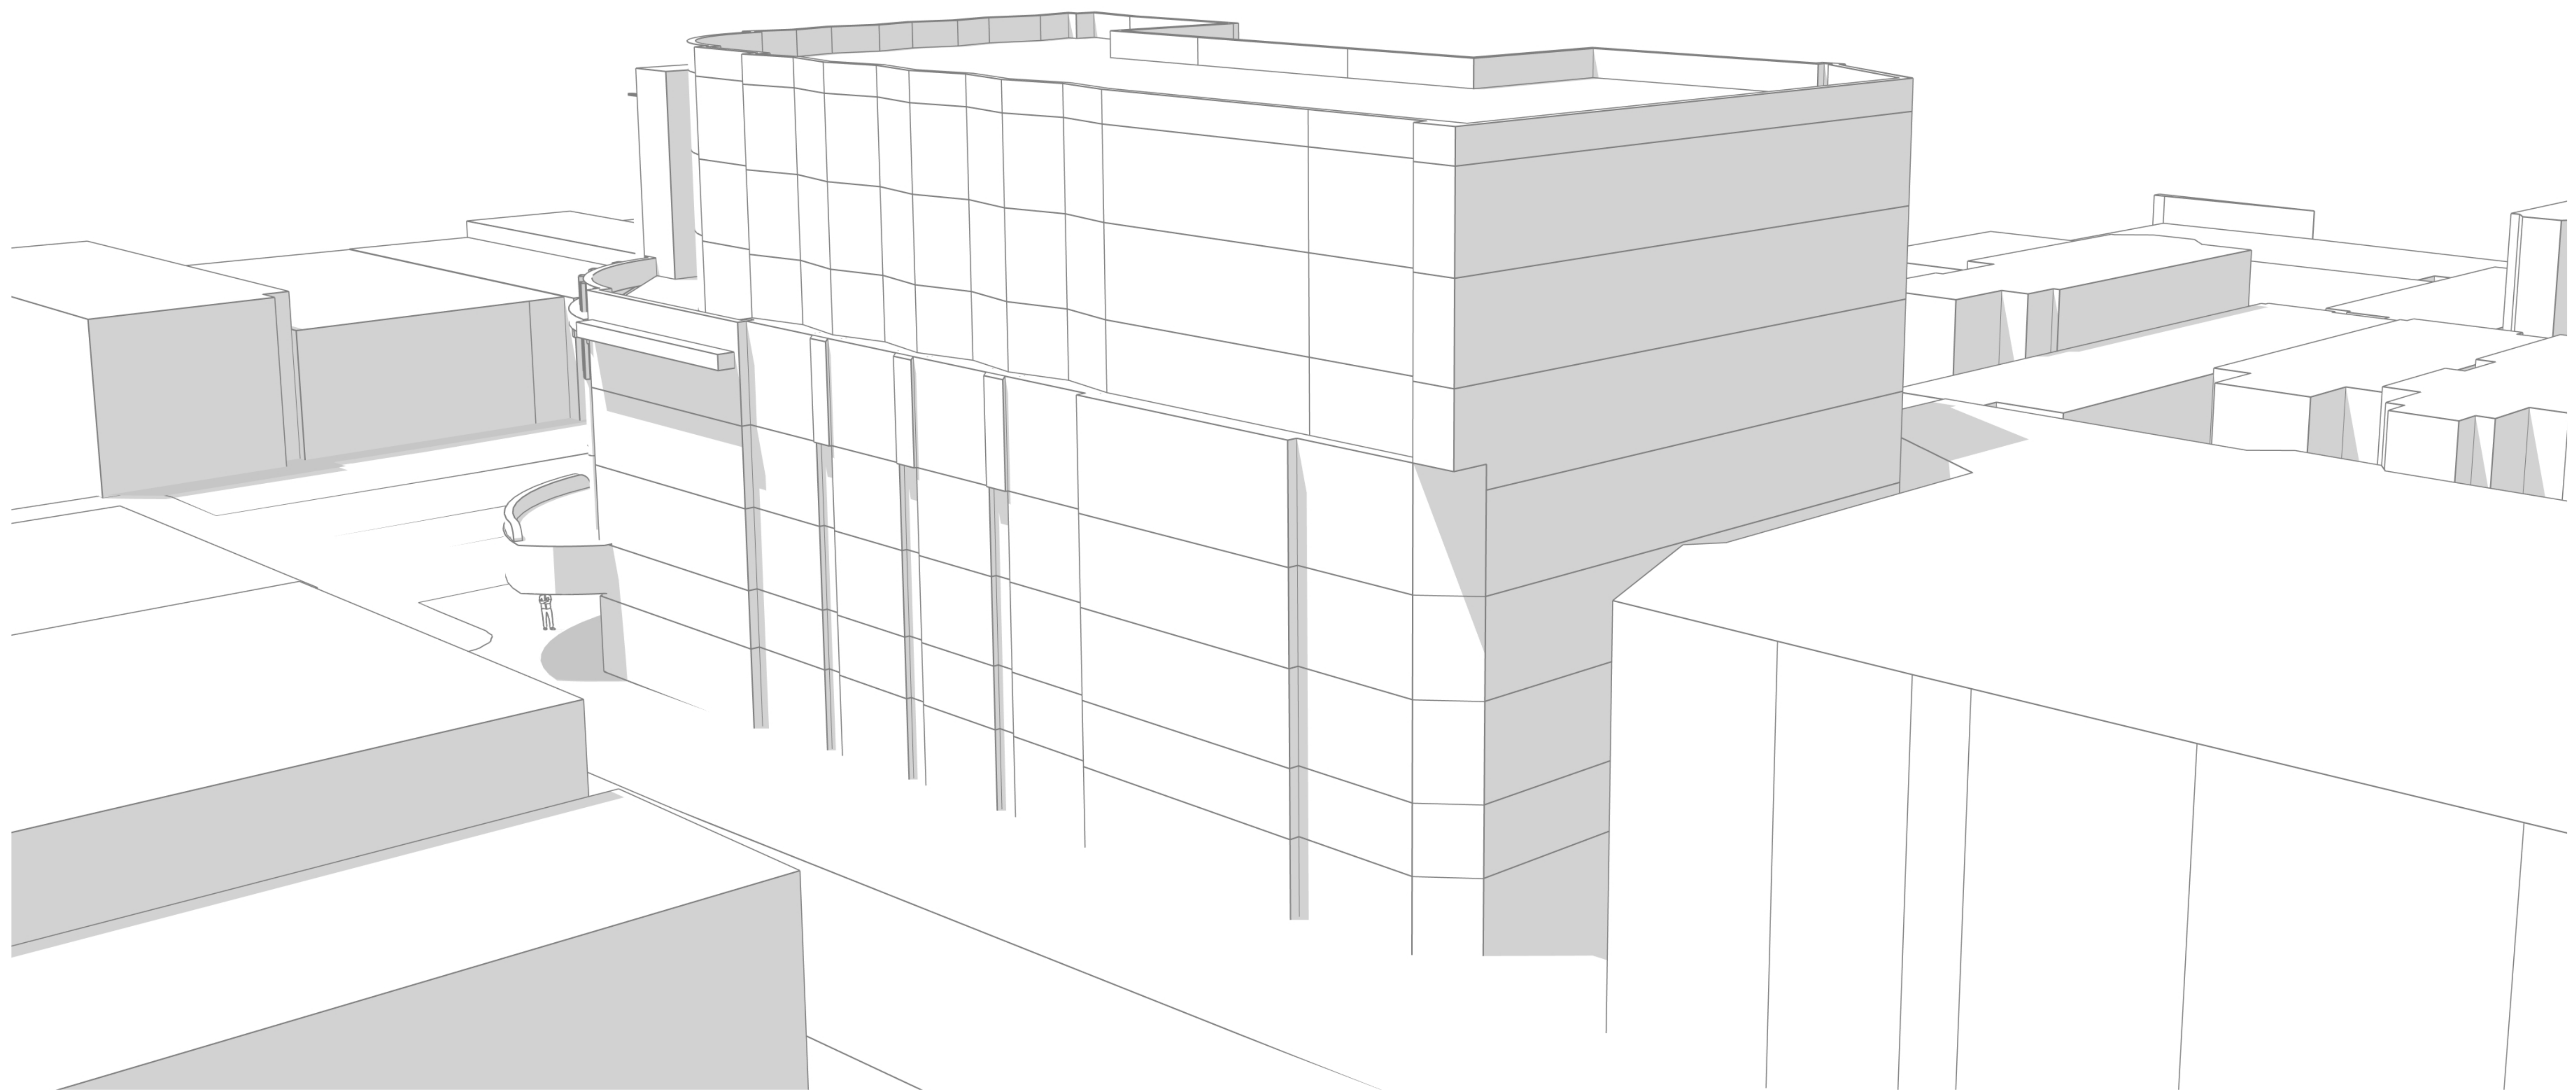

18th Avenue - Aerial View Looking Towards Geary Blvd.

NOTE: MASSING AND SETBACKS DEPICT THE PROPOSED DESIGN INTENT TO CONFORM TO THE PROPOSED S.U.D. LEGISLATION. DIMENSIONAL INFORMATION IS PROPOSED AND ESTIMATED, AND SUBJECT TO ADJUSTMENT TO SUIT ACTUAL AND SURVEYED EXISTING CONDITIONS AND CONSTRUCTION. THESE DIMENSIONS MAY BE SUBJECT TO CHANGE DUE TO STRUCTURAL AND LEGISLATIVE REQUIREMENTS.