
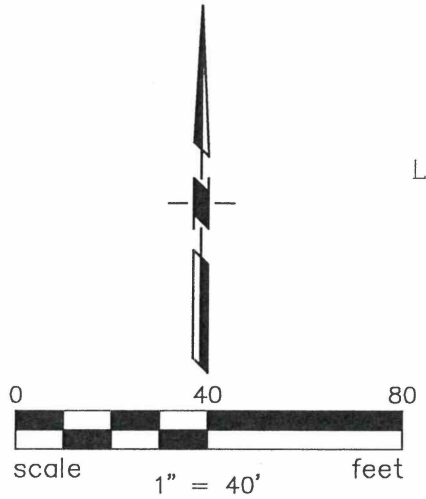
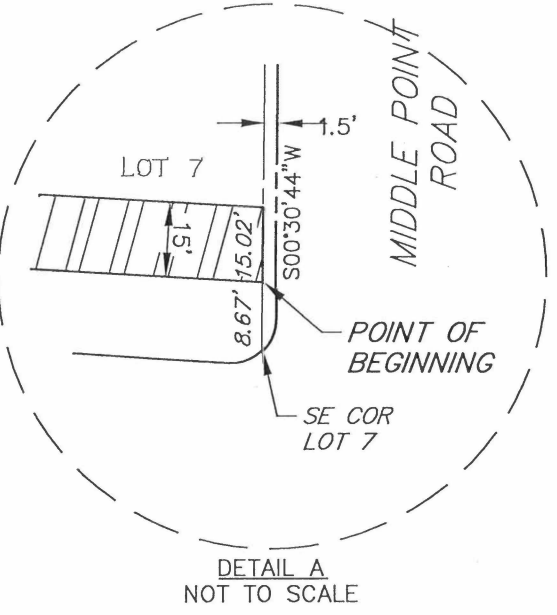


Prachelle May 04, 2021 - 3:50pm Q:\2007\2007030\00\07030\00\07030-00\PHASE 2\Survey\Plots\07030-PH2-ESMT-VAC-SSE.dwg

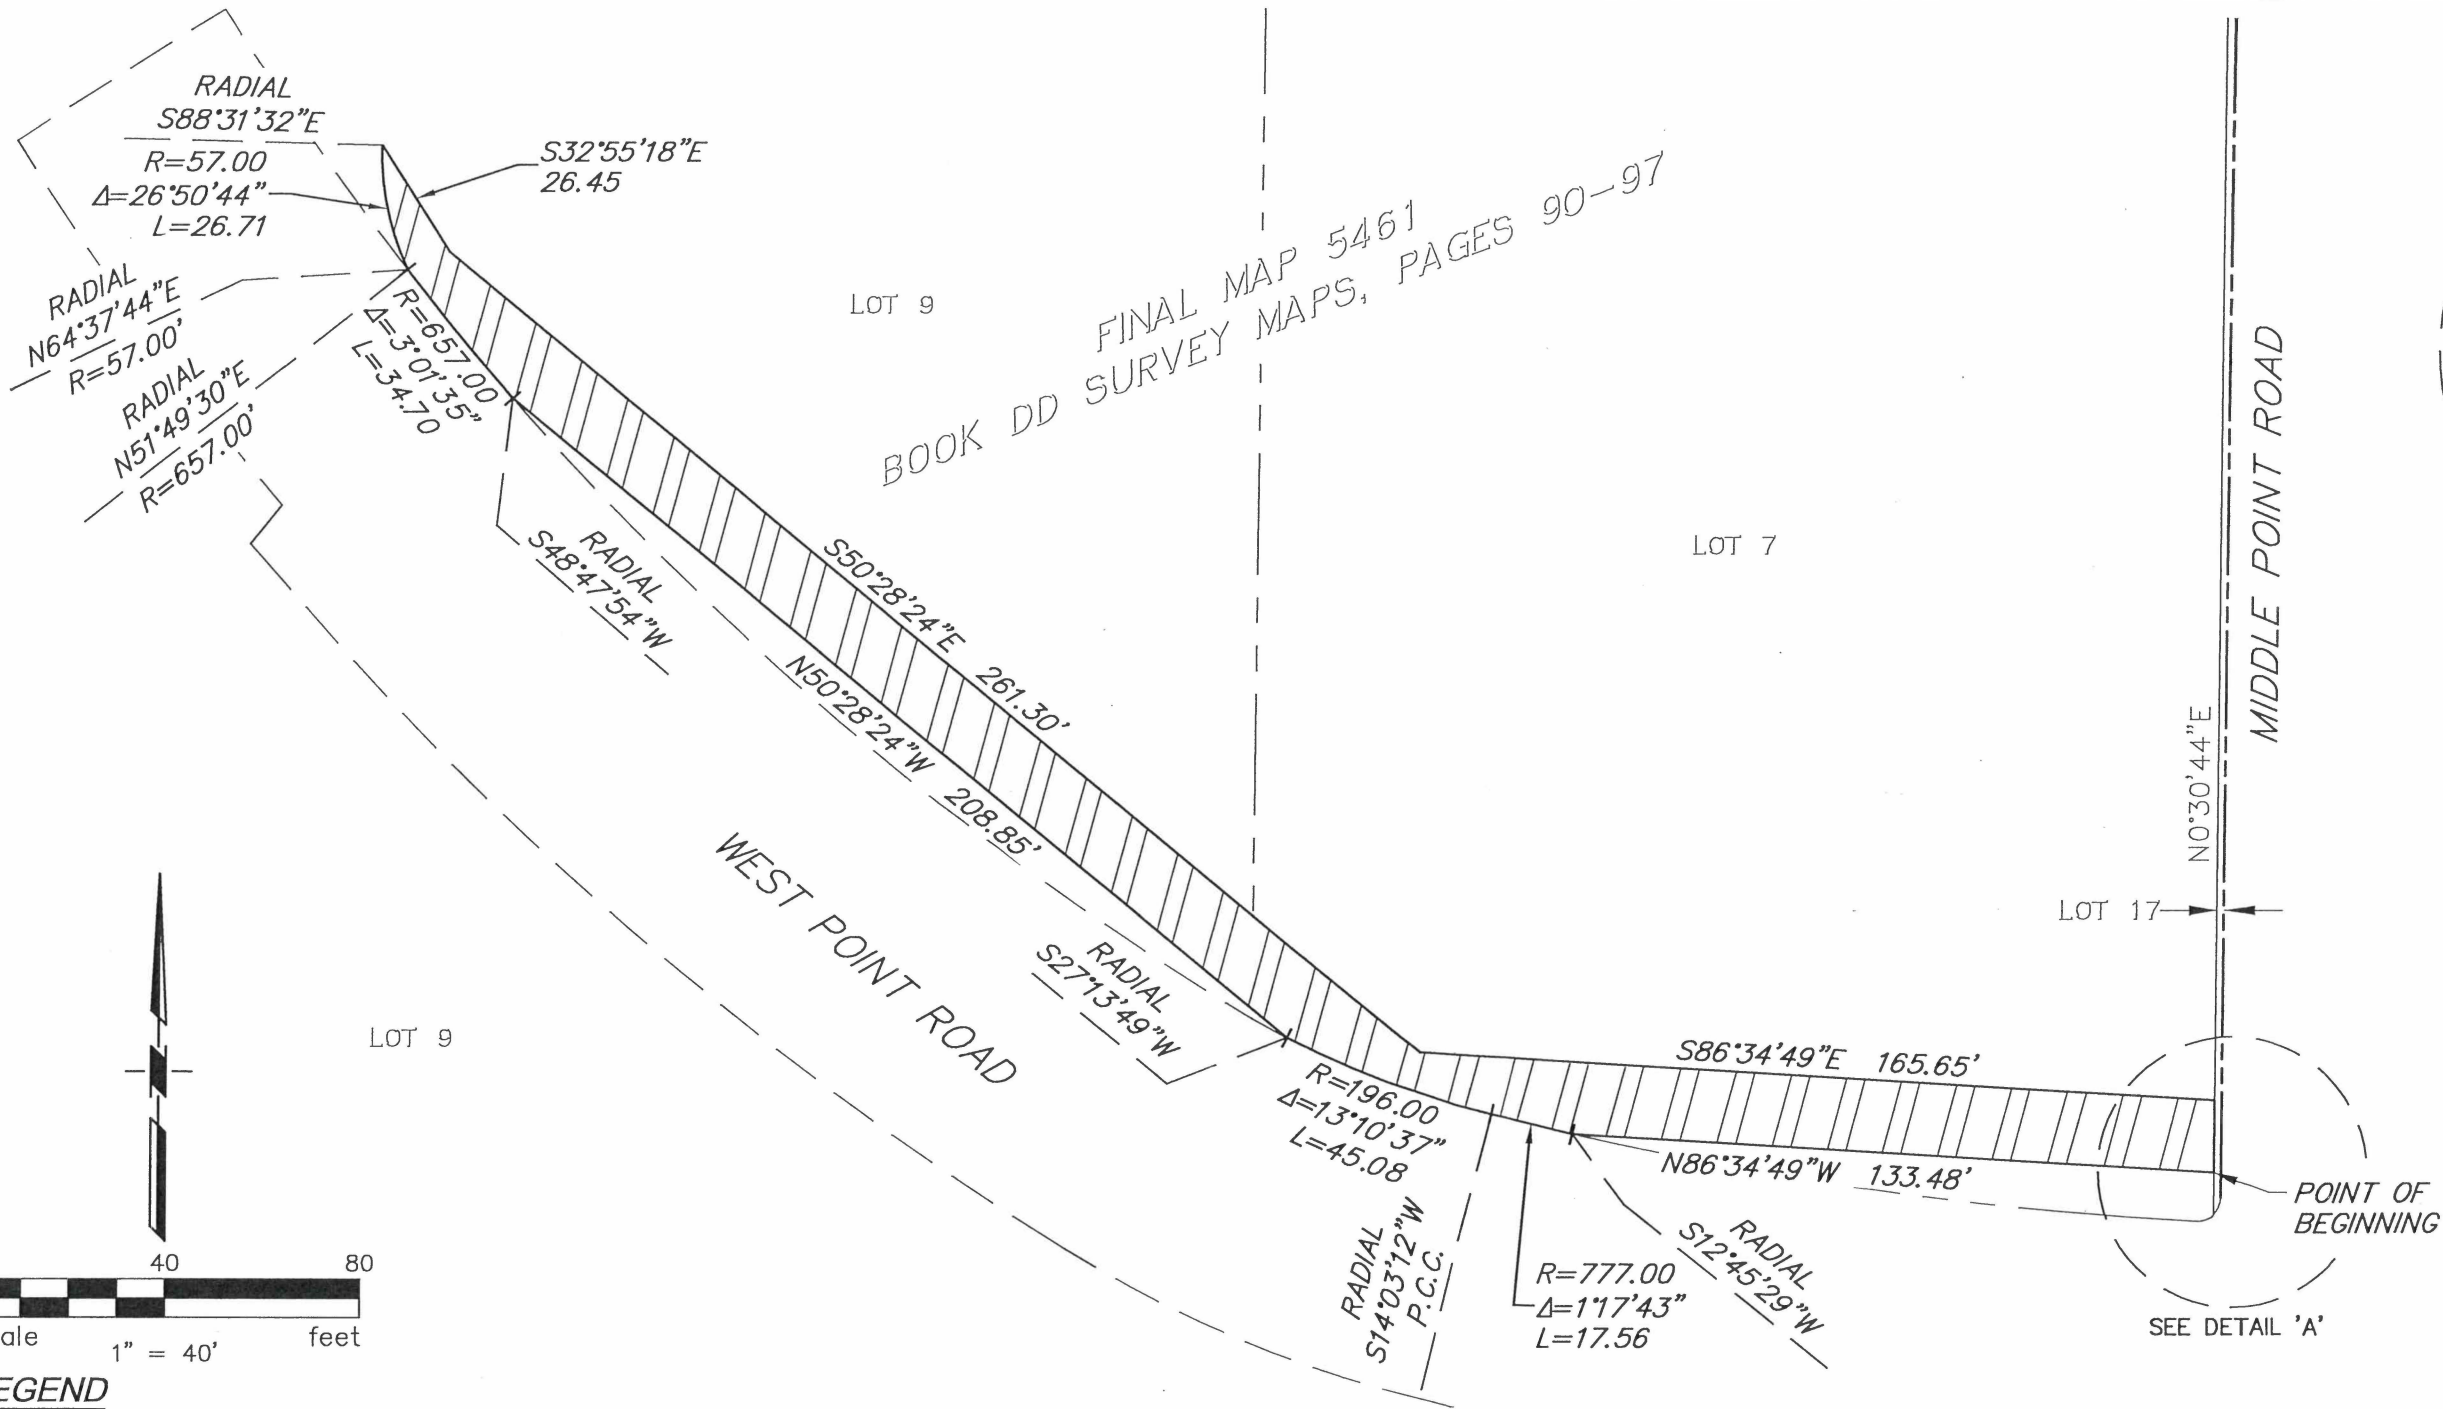

**LEGEND**

----- PROPERTY LINE

▨ SANITARY SEWER EASEMENT VACATION AREA  
6,359 SQUARE FEET ±



THIS MAP WAS PREPARED BY ME OR UNDER MY DIRECTION.  
*James Lee Smith*  
 JAMES LEE SMITH, PLS 8185  
 DATE 5-5-2021



APPROVED:  
*James M. Ryan*  
 JAMES M. RYAN, PLS 8630  
 ACTING CITY & COUNTY SURVEYOR

5-6-2021  
 DATE

<b>CITY AND COUNTY OF SAN FRANCISCO</b> SAN FRANCISCO PUBLIC WORKS			
EXHIBIT 'B', VACATION OF SANITARY SEWER EASEMENT			
FILE: SUR 2021-005	SHEET 1 OF 1	SCALE: 1" = 40'	REVISION