


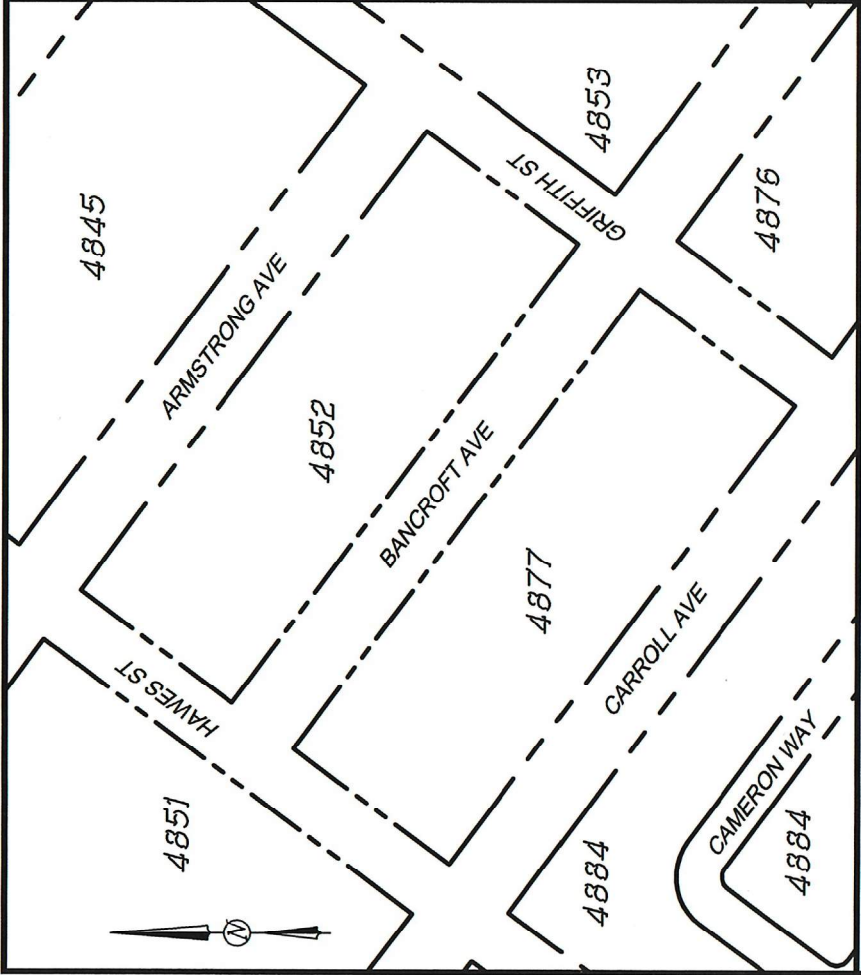

VICINITY MAP
NOT TO SCALE

LEGEND

- 4852 ASSESSORS BLOCK NUMBER
002 ASSESSOR'S LOT NUMBER
APN ASSESSORS PARCEL NUMBER
P.O.B. POINT OF BEGINNING
PROPERTY LINE
LOT & RIGHT OF WAY LINES
STREET AREA TO BE VACATED





BEARINGS SHOWN ARE ASSUMED.


MAP REFERENCE(S):
'RECORD OF SURVEY' MAP FILED DECEMBER 1, 2004 IN BOOK AA
OF MAPS AT PAGE 176, SAN FRANCISCO COUNTY RECORDS.

OFFICIAL GRADE MAPS NO. 337 ON FILE WITH OFFICE OF CITY AND
COUNTY SURVEYOR.

OFFICIAL MONUMENT MAPS NO. 337 ON FILE WITH OFFICE OF CITY
AND COUNTY SURVEYOR.

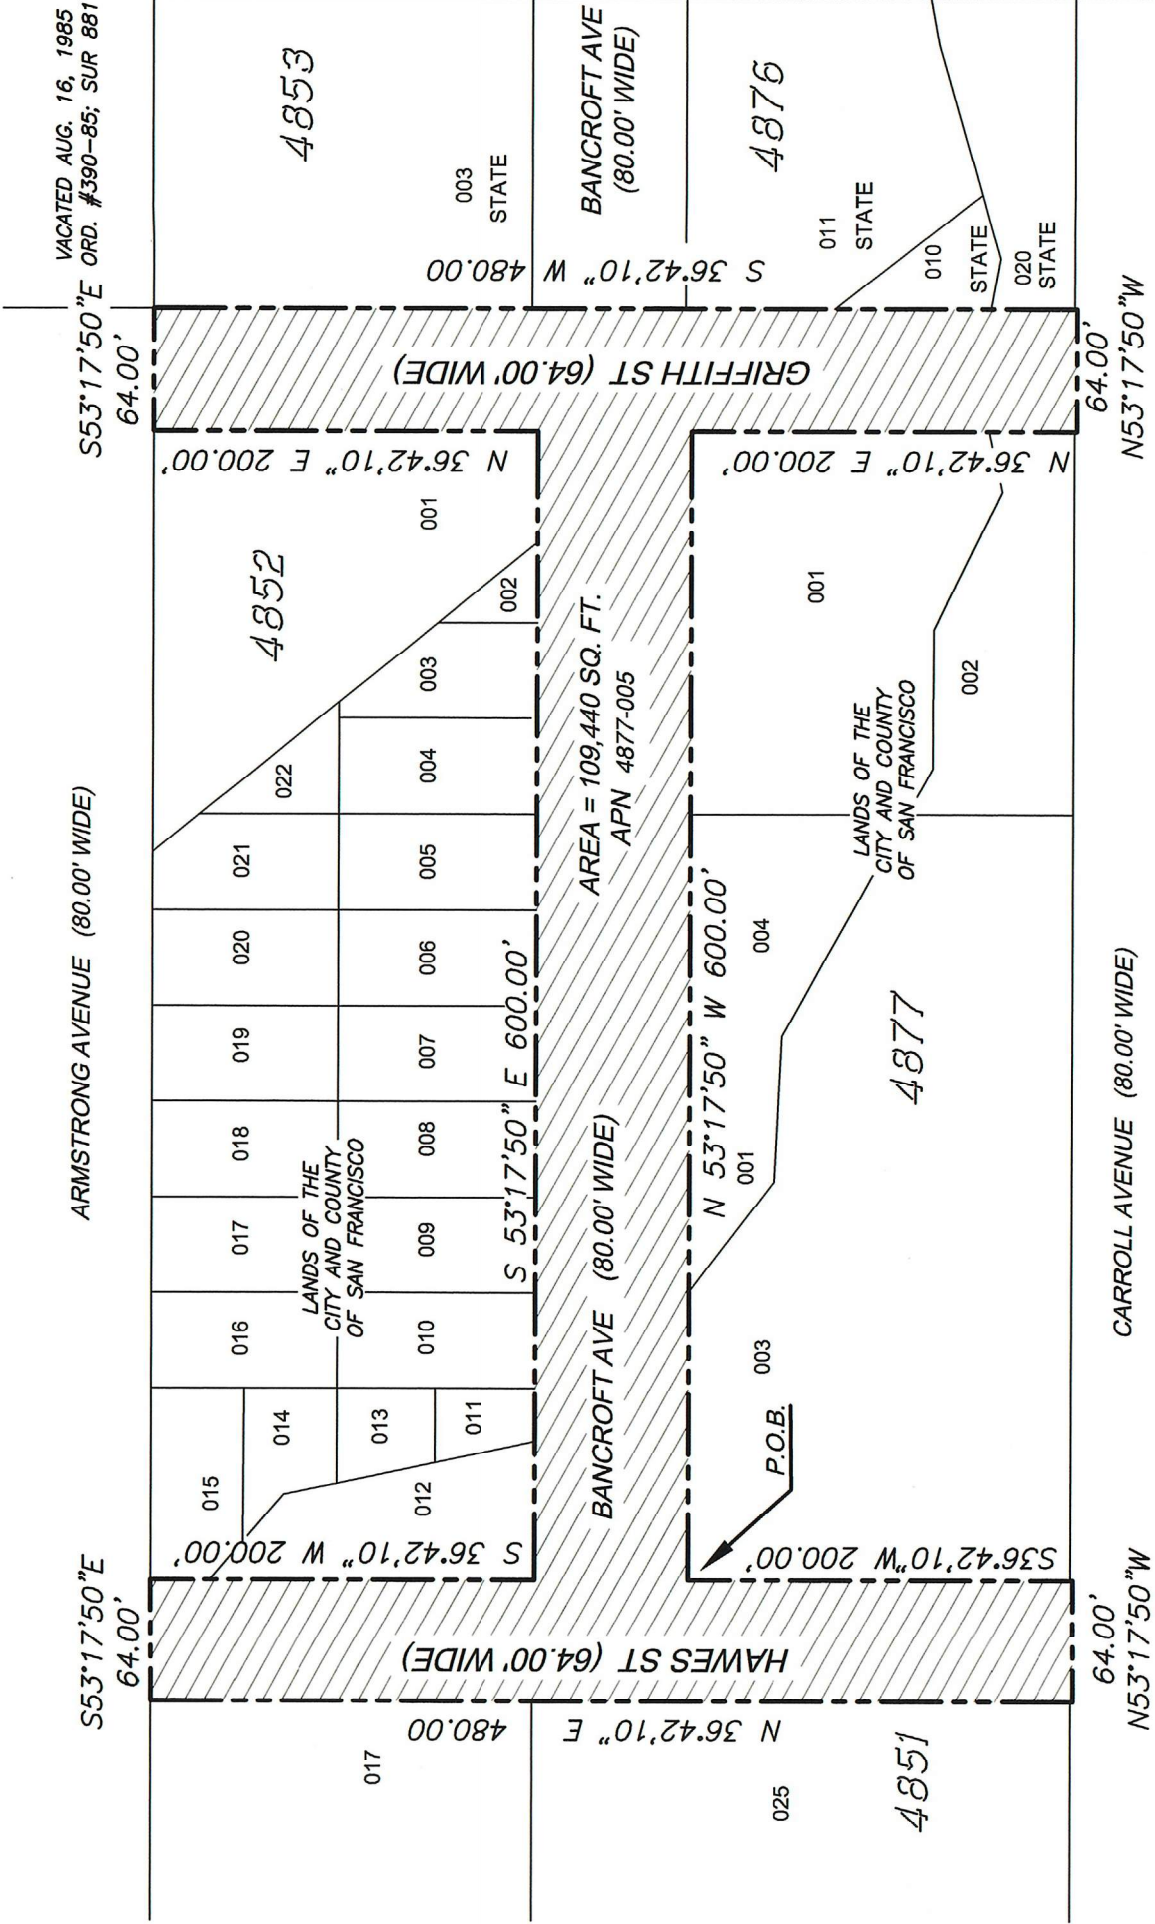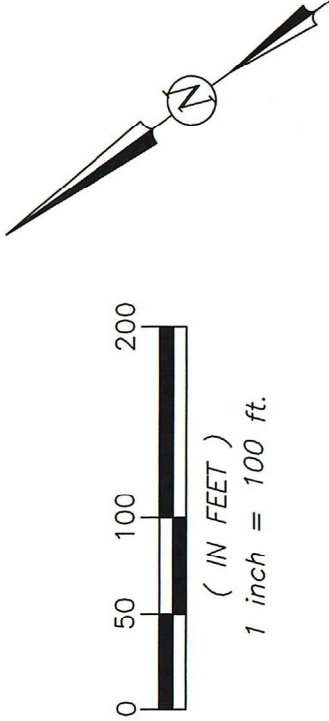

APPROVED:

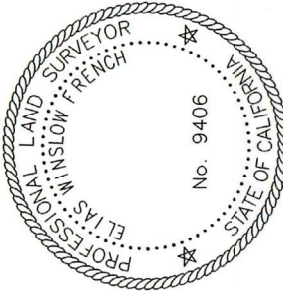

12-5-2025

ELIAS WINSLOW FRENCH, PLS NO. 9406
CITY & COUNTY SURVEYOR

DATE

CITY AND COUNTY OF SAN FRANCISCO PUBLIC WORKS
SUBDIVISION AND MAPPING

STREET VACATION OF HAWES STREET (CARROLL AVE TO ARMSTRONG AVE), GRIFFITH ST (CARROLL AVE TO ARMSTRONG AVE), &
BANCROFT AVE (HAWES ST TO GRIFFITH ST), FRONTING AB 4851 LOTS 017 & 025, AB 4853, LOT 003, & AB 4876, LOTS 010, 011,
& 020.

FILE: SUR 2025-003

SHEET 1 OF 1

SCALE: 1"=100'

REVISION