


FUTURE PHASE 5

HOUSING AUTHORITY OF THE CITY
AND COUNTY OF SAN FRANCISCO
APN 4220A-001

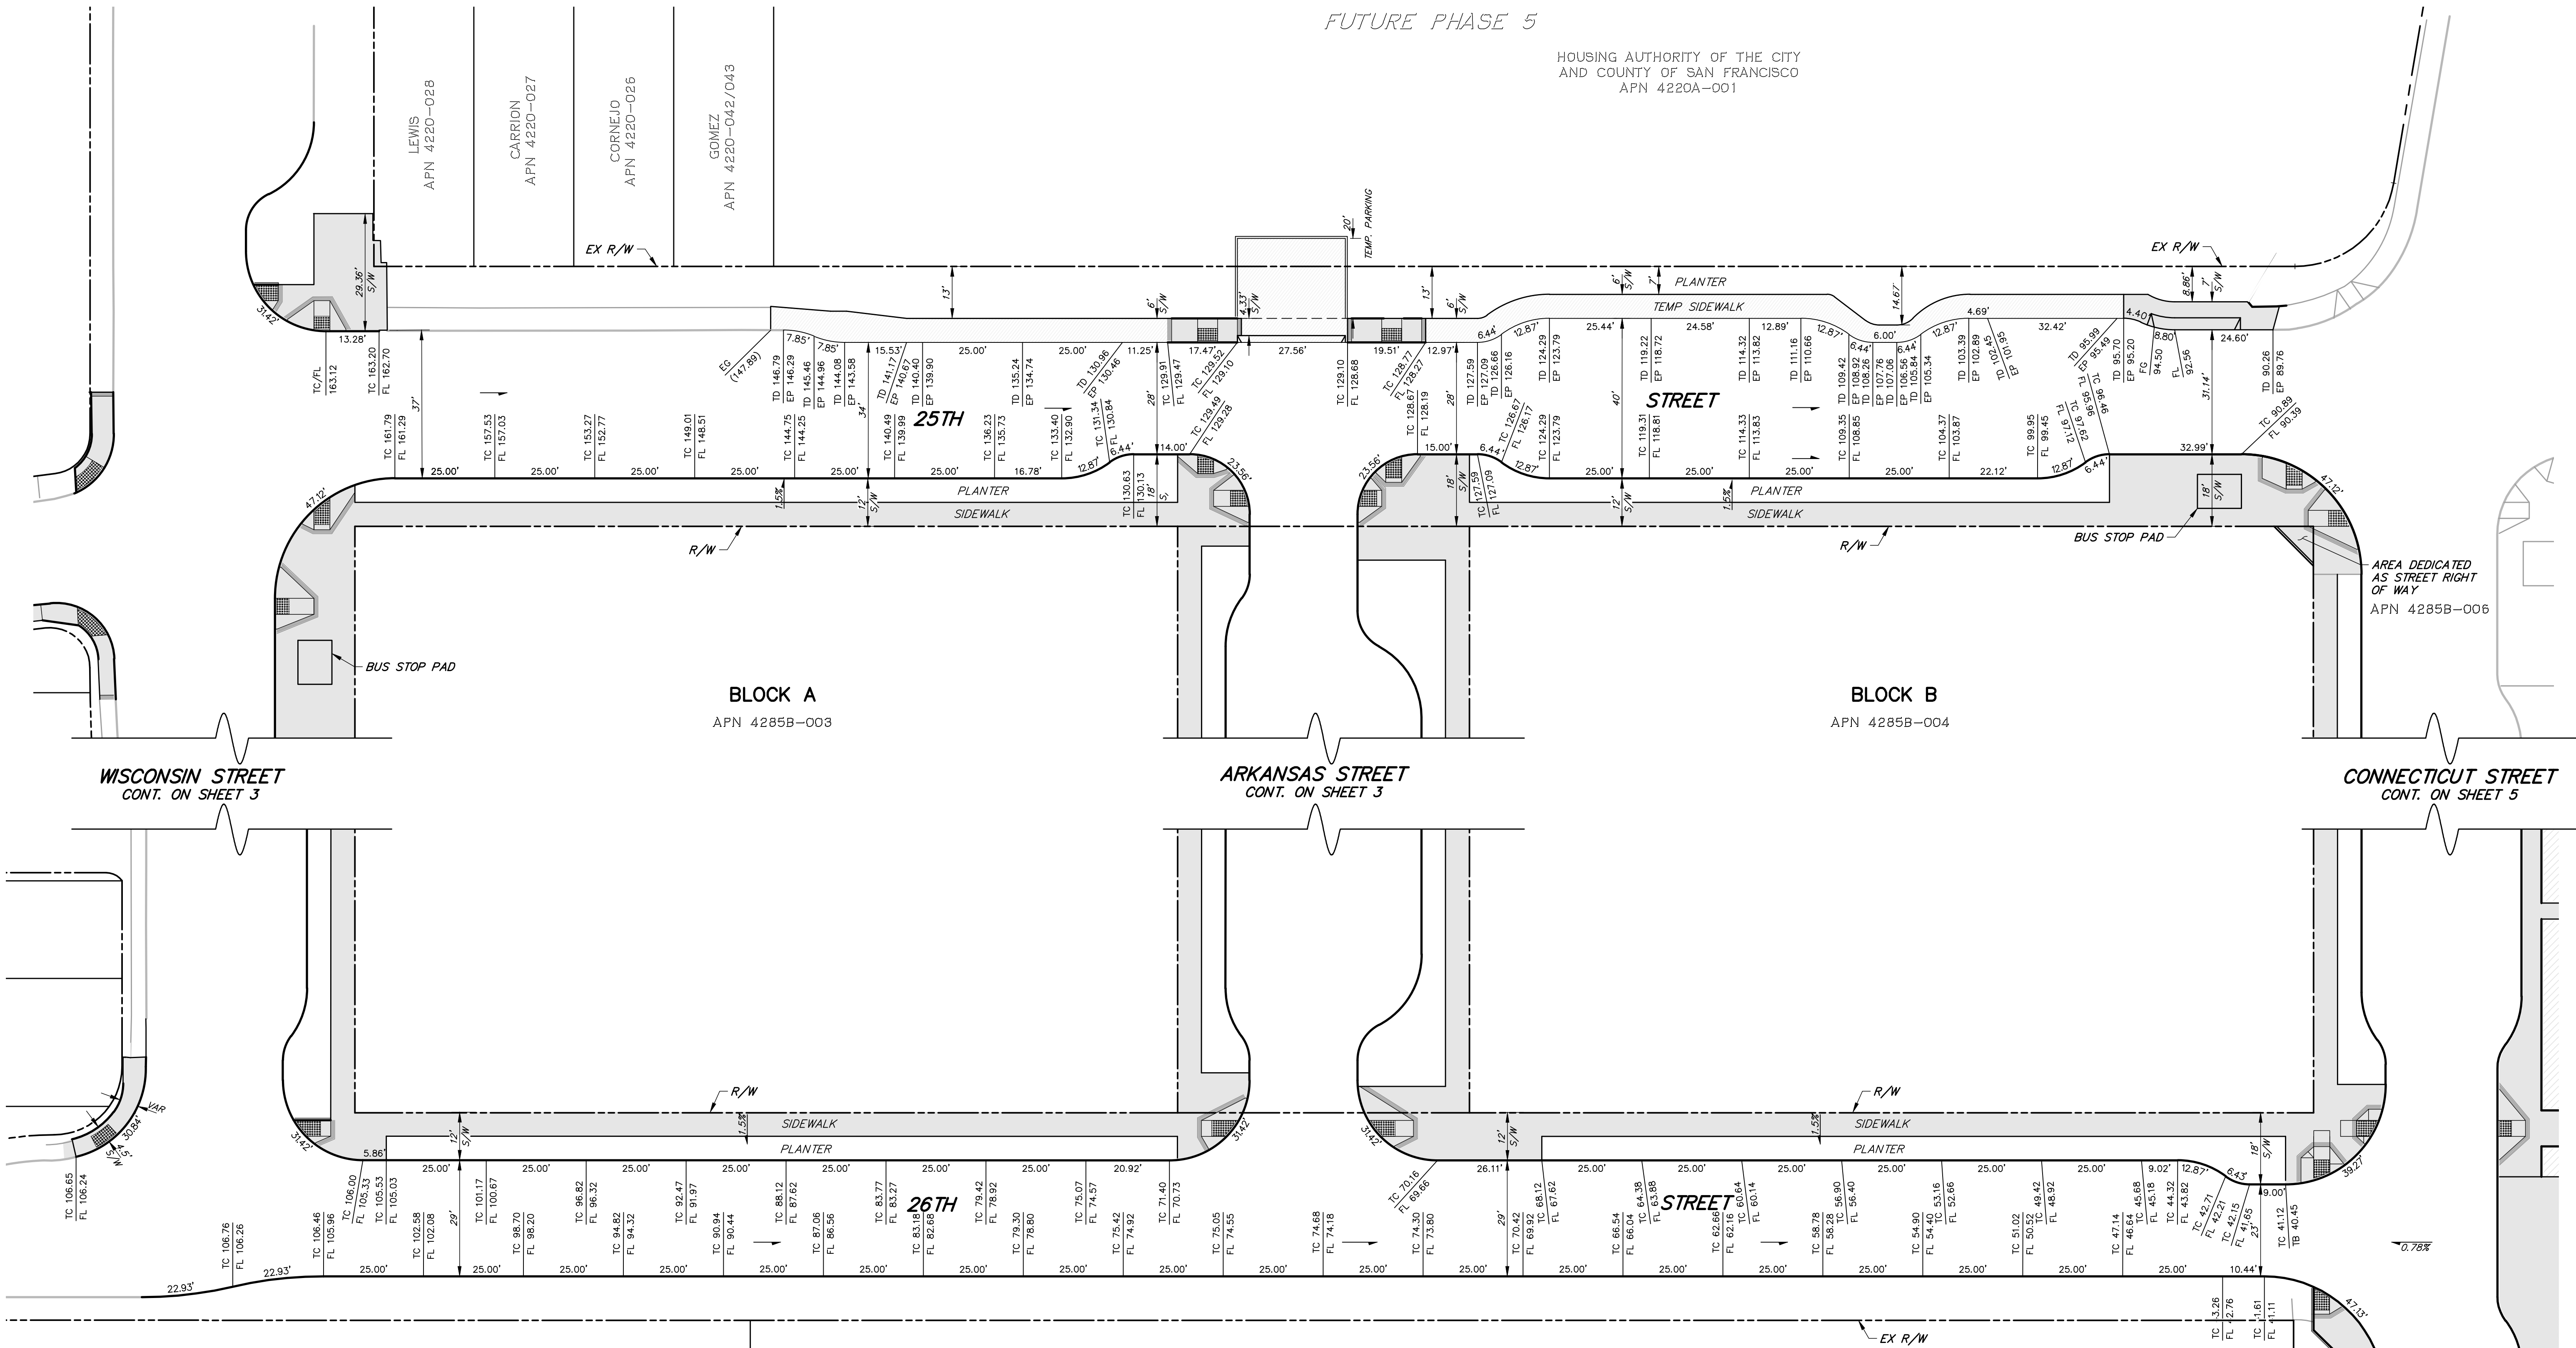

WISCONSIN STREET
CONT. ON SHEET 3

ARKANSAS STREET
CONT. ON SHEET 3

CONNECTICUT STREET
CONT. ON SHEET 5


ASIAN NEIGHBORHOOD DESIGN INC
APN 4324-003

S&D 1232 LLC
APN 4324-004


REFERENCE:
FINAL MAP PARCEL MAP NO. 9610, RECORDED JULY 16TH, 2021 IN BOOK
51 OF PARCEL MAPS, PAGES 167 -171, OFFICE OF THE CITY AND COUNTY
RECORDER.

LEGEND

APN XXXXX-XXX	ASSESSORS PARCEL NUMBER
---	RIGHT OF WAY LINE
---	EXISTING PARCEL
---	FACE OF CURB
---	EXISTING FACE OF CURB
---	SIDEWALK
---	TEMP AC PAVING

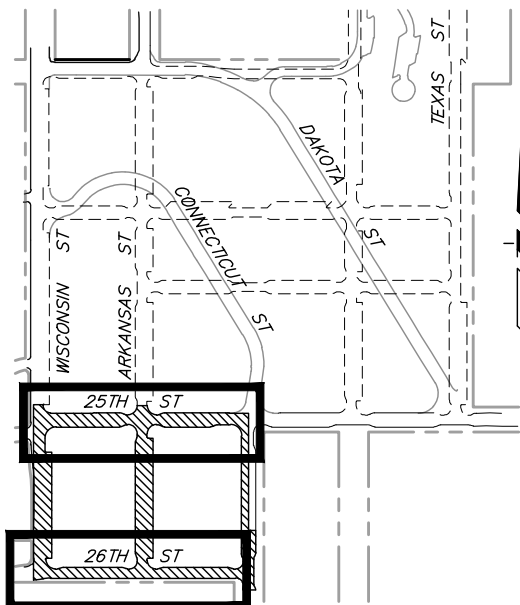

KEY MAP
NTS

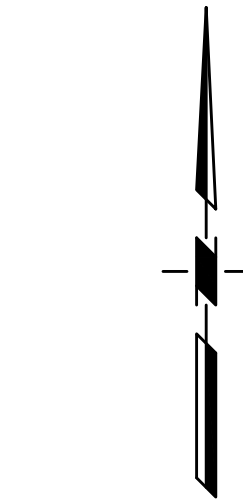

0 20 40
scale 1" = 20' feet

CITY AND COUNTY OF SAN FRANCISCO
DEPARTMENT OF PUBLIC WORKS
BUREAU OF STREET USE
AND MAPPING

MAP SHOWING THE OFFICIAL
GRADE CHANGES OF 25TH STREET
AND 26TH STREET

SCALE: 1" = 20' SHEET 1 OF 6 SHEETS

ELIAS FRENCH, PLS 9406
CITY AND COUNTY SURVEYOR

BY: DATE:

NO.	DATE	DESCRIPTION	BY
		TABLE OF CHANGES	


DRAWN: NLC
CHECKED: MRH

APPROVED:
DATE:

FILE:
Q-20-1210

FUTURE PHASE 5

HOUSING AUTHORITY OF THE CITY
AND COUNTY OF SAN FRANCISCO
APN 4220A-001

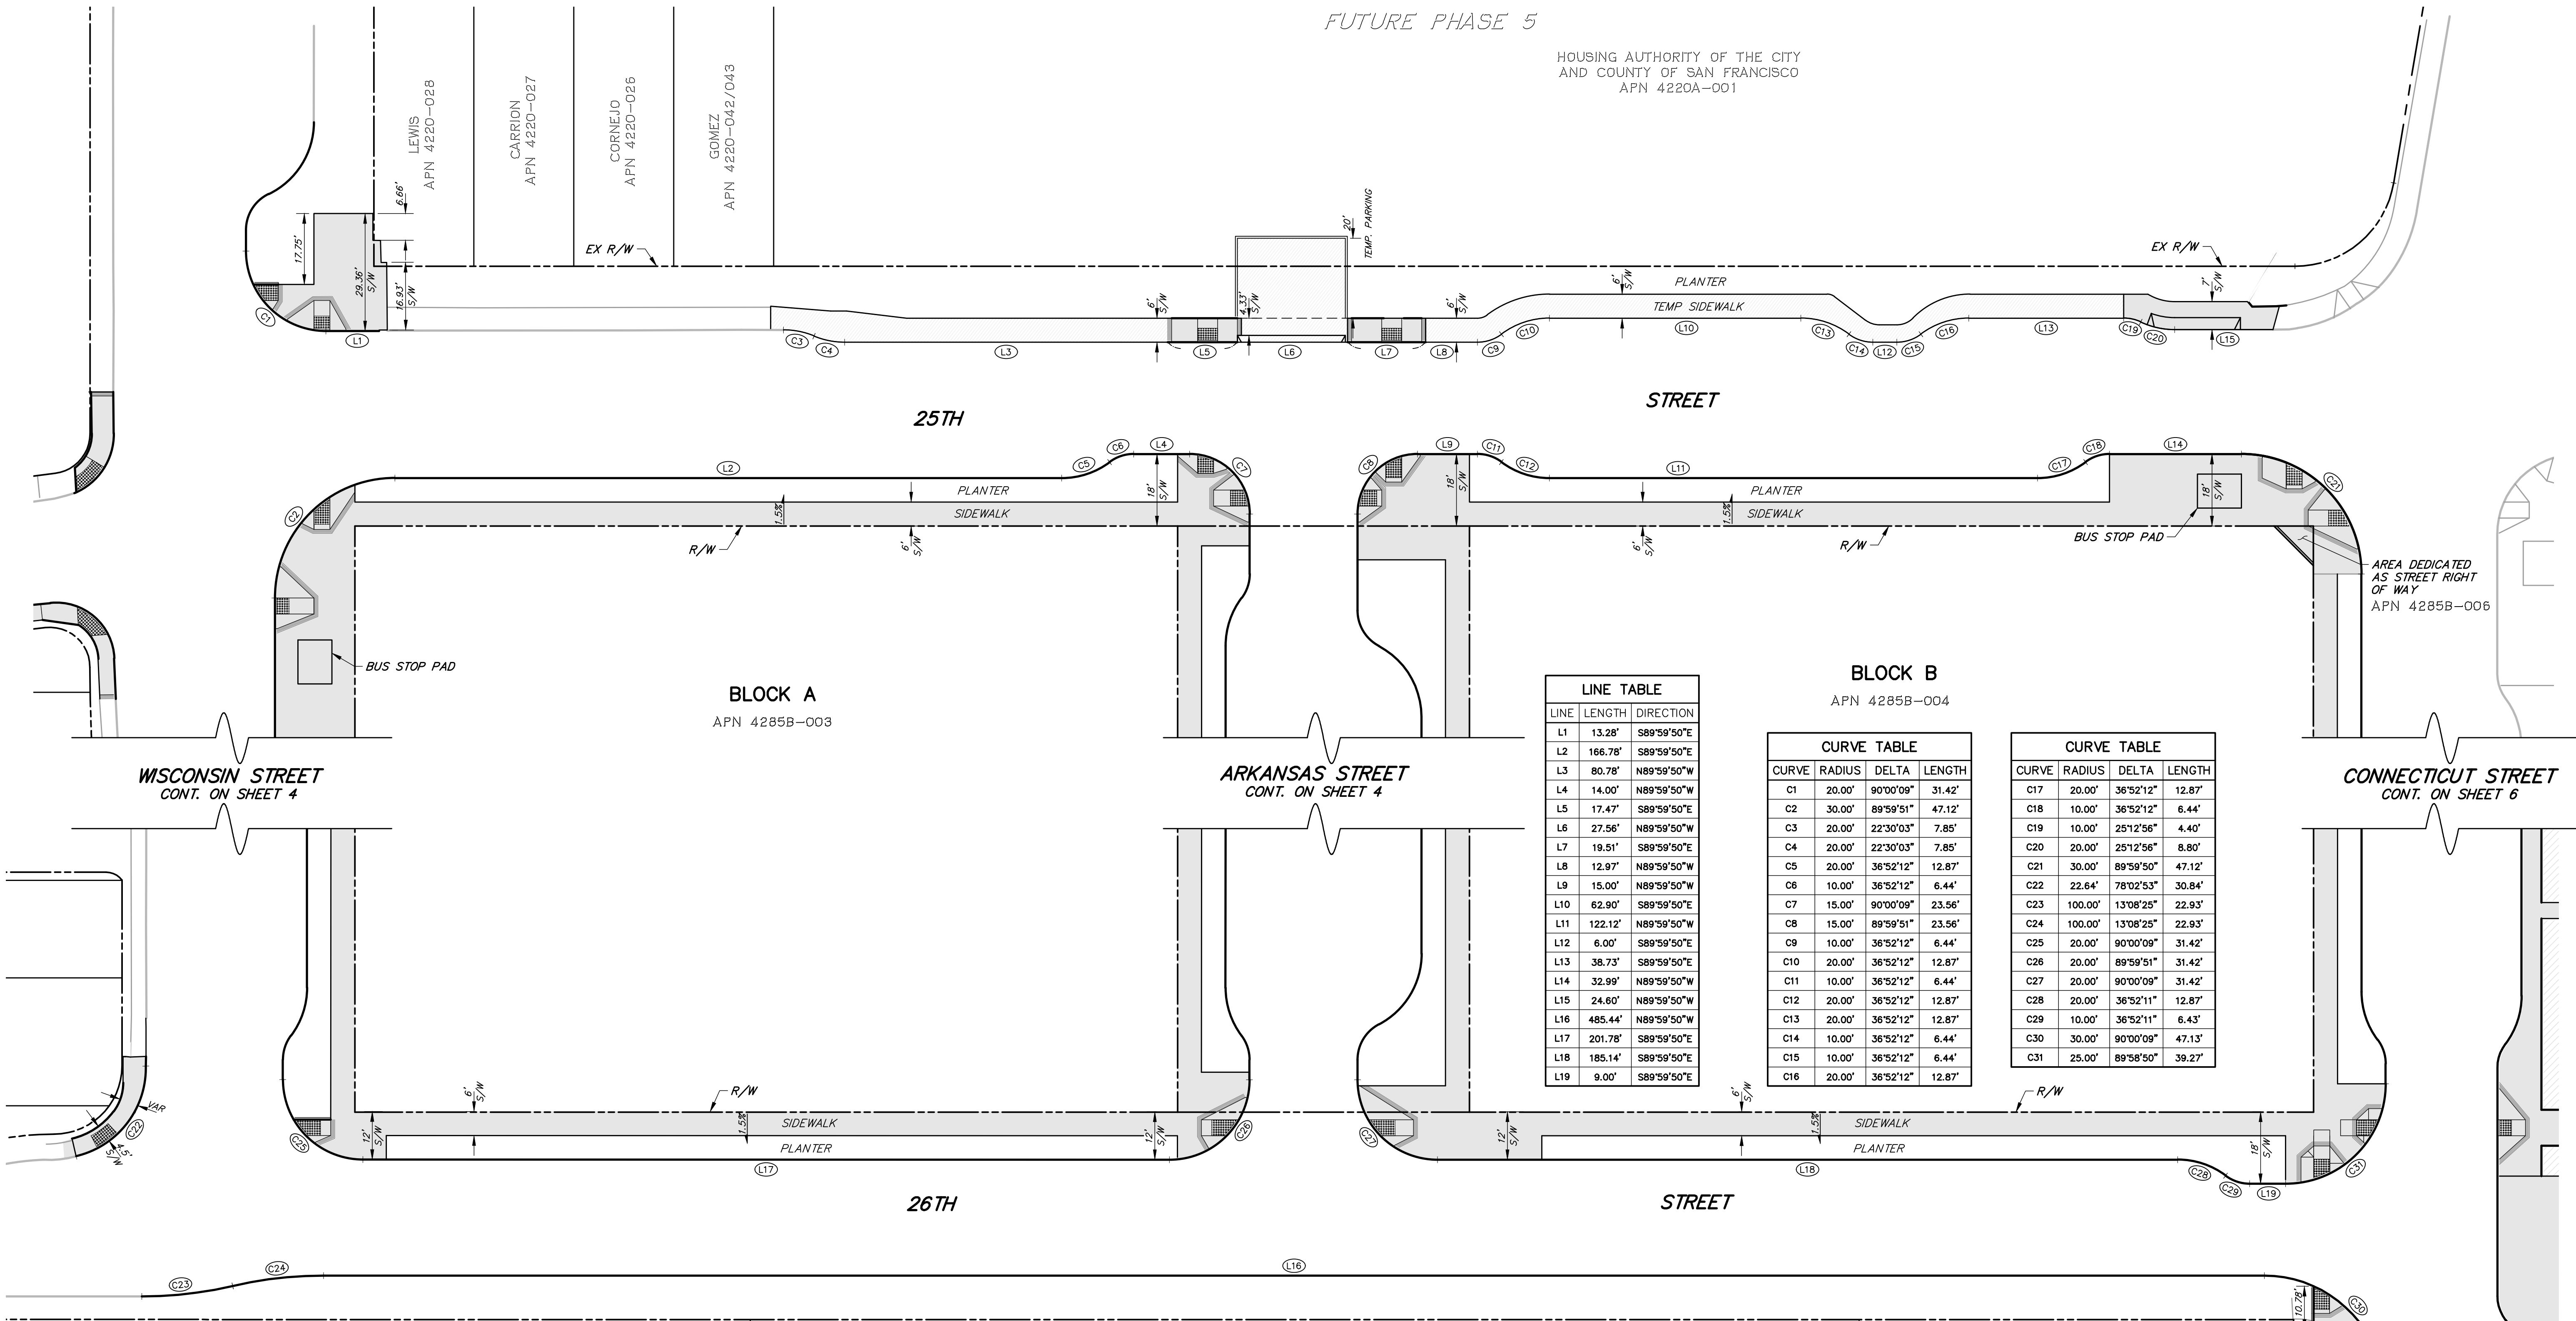

LINE TABLE		
LINE	LENGTH	DIRECTION
L1	13.28'	S89°59'50"E
L2	166.78'	S89°59'50"E
L3	80.78'	N89°59'50"W
L4	14.00'	N89°59'50"W
L5	17.47'	S89°59'50"E
L6	27.56'	N89°59'50"W
L7	19.51'	S89°59'50"E
L8	12.97'	N89°59'50"W
L9	15.00'	N89°59'50"W
L10	62.90'	S89°59'50"E
L11	122.12'	N89°59'50"W
L12	6.00'	S89°59'50"E
L13	38.73'	S89°59'50"E
L14	32.99'	N89°59'50"W
L15	24.60'	N89°59'50"W
L16	485.44'	N89°59'50"W
L17	201.78'	S89°59'50"E
L18	185.14'	S89°59'50"E
L19	9.00'	S89°59'50"E


CURVE TABLE			
CURVE	RADIUS	DELTA	LENGTH
C1	20.00'	90°00'09"	31.42'
C2	30.00'	89°59'51"	47.12'
C3	20.00'	22°30'03"	7.85'
C4	20.00'	22°30'03"	7.85'
C5	20.00'	36°52'12"	12.87'
C6	10.00'	36°52'12"	6.44'
C7	15.00'	90°00'09"	23.56'
C8	15.00'	89°59'51"	23.56'
C9	10.00'	36°52'12"	6.44'
C10	20.00'	36°52'12"	12.87'
C11	10.00'	36°52'12"	6.44'
C12	20.00'	36°52'12"	12.87'
C13	20.00'	36°52'12"	12.87'
C14	10.00'	36°52'12"	6.44'
C15	10.00'	36°52'12"	6.44'
C16	20.00'	36°52'12"	12.87'

CURVE TABLE			
CURVE	RADIUS	DELTA	LENGTH
C17	20.00'	36°52'12"	12.87'
C18	10.00'	36°52'12"	6.44'
C19	10.00'	25°12'56"	4.40'
C20	20.00'	25°12'56"	8.80'
C21	30.00'	89°59'50"	47.12'
C22	22.64'	78°02'53"	30.84'
C23	100.00'	13°08'25"	22.93'
C24	100.00'	13°08'25"	22.93'
C25	20.00'	90°00'09"	31.42'
C26	20.00'	89°59'51"	31.42'
C27	20.00'	90°00'09"	31.42'
C28	20.00'	36°52'11"	12.87'
C29	10.00'	36°52'11"	6.43'
C30	30.00'	90°00'09"	47.13'
C31	25.00'	89°58'50"	39.27'

REFERENCE:
FINAL MAP PARCEL MAP NO. 9610, RECORDED JULY 16TH, 2021 IN BOOK
51 OF PARCEL MAPS, PAGES 167 -171, OFFICE OF THE CITY AND COUNTY
RECORDER.



LEGEND

APN XXXXX-XXX	ASSESSORS PARCEL NUMBER
---	RIGHT OF WAY LINE
---	EXISTING PARCEL
---	FACE OF CURB
---	EXISTING FACE OF CURB
---	SIDEWALK
---	TEMP AC PAVING

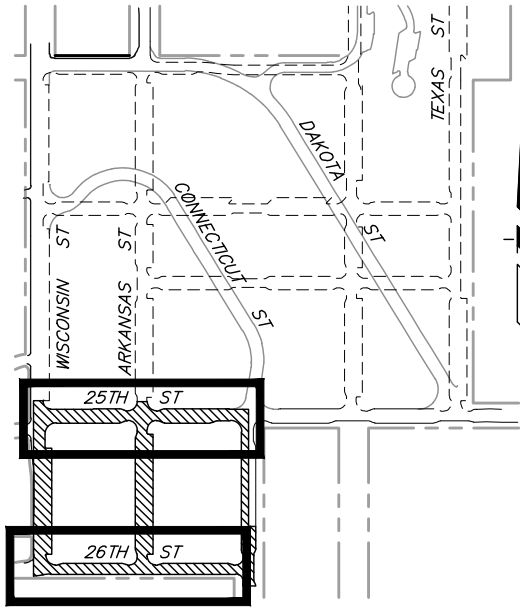

KEY MAP
NTS

S&D 1232 LLC
APN 4324-004

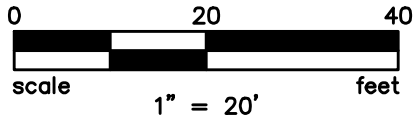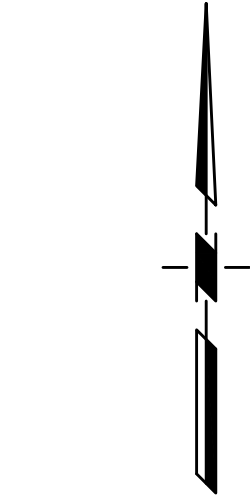


CITY AND COUNTY OF SAN FRANCISCO
DEPARTMENT OF PUBLIC WORKS
BUREAU OF STREET USE
AND MAPPING

MAP SHOWING THE OFFICIAL
SIDEWALK WIDTHS OF 25TH
STREET AND 26TH STREET

SCALE: 1" = 20' SHEET 2 OF 6 SHEETS

ELIAS FRENCH, PLS 9406 CITY AND COUNTY SURVEYOR		NO. DATE		DESCRIPTION TABLE OF CHANGES		BY		DRAWN: NLC		APPROVED:		FILE:	
BY: _____		DATE: _____						CHECKED: MRH		DATE: _____		Q-20-1210	

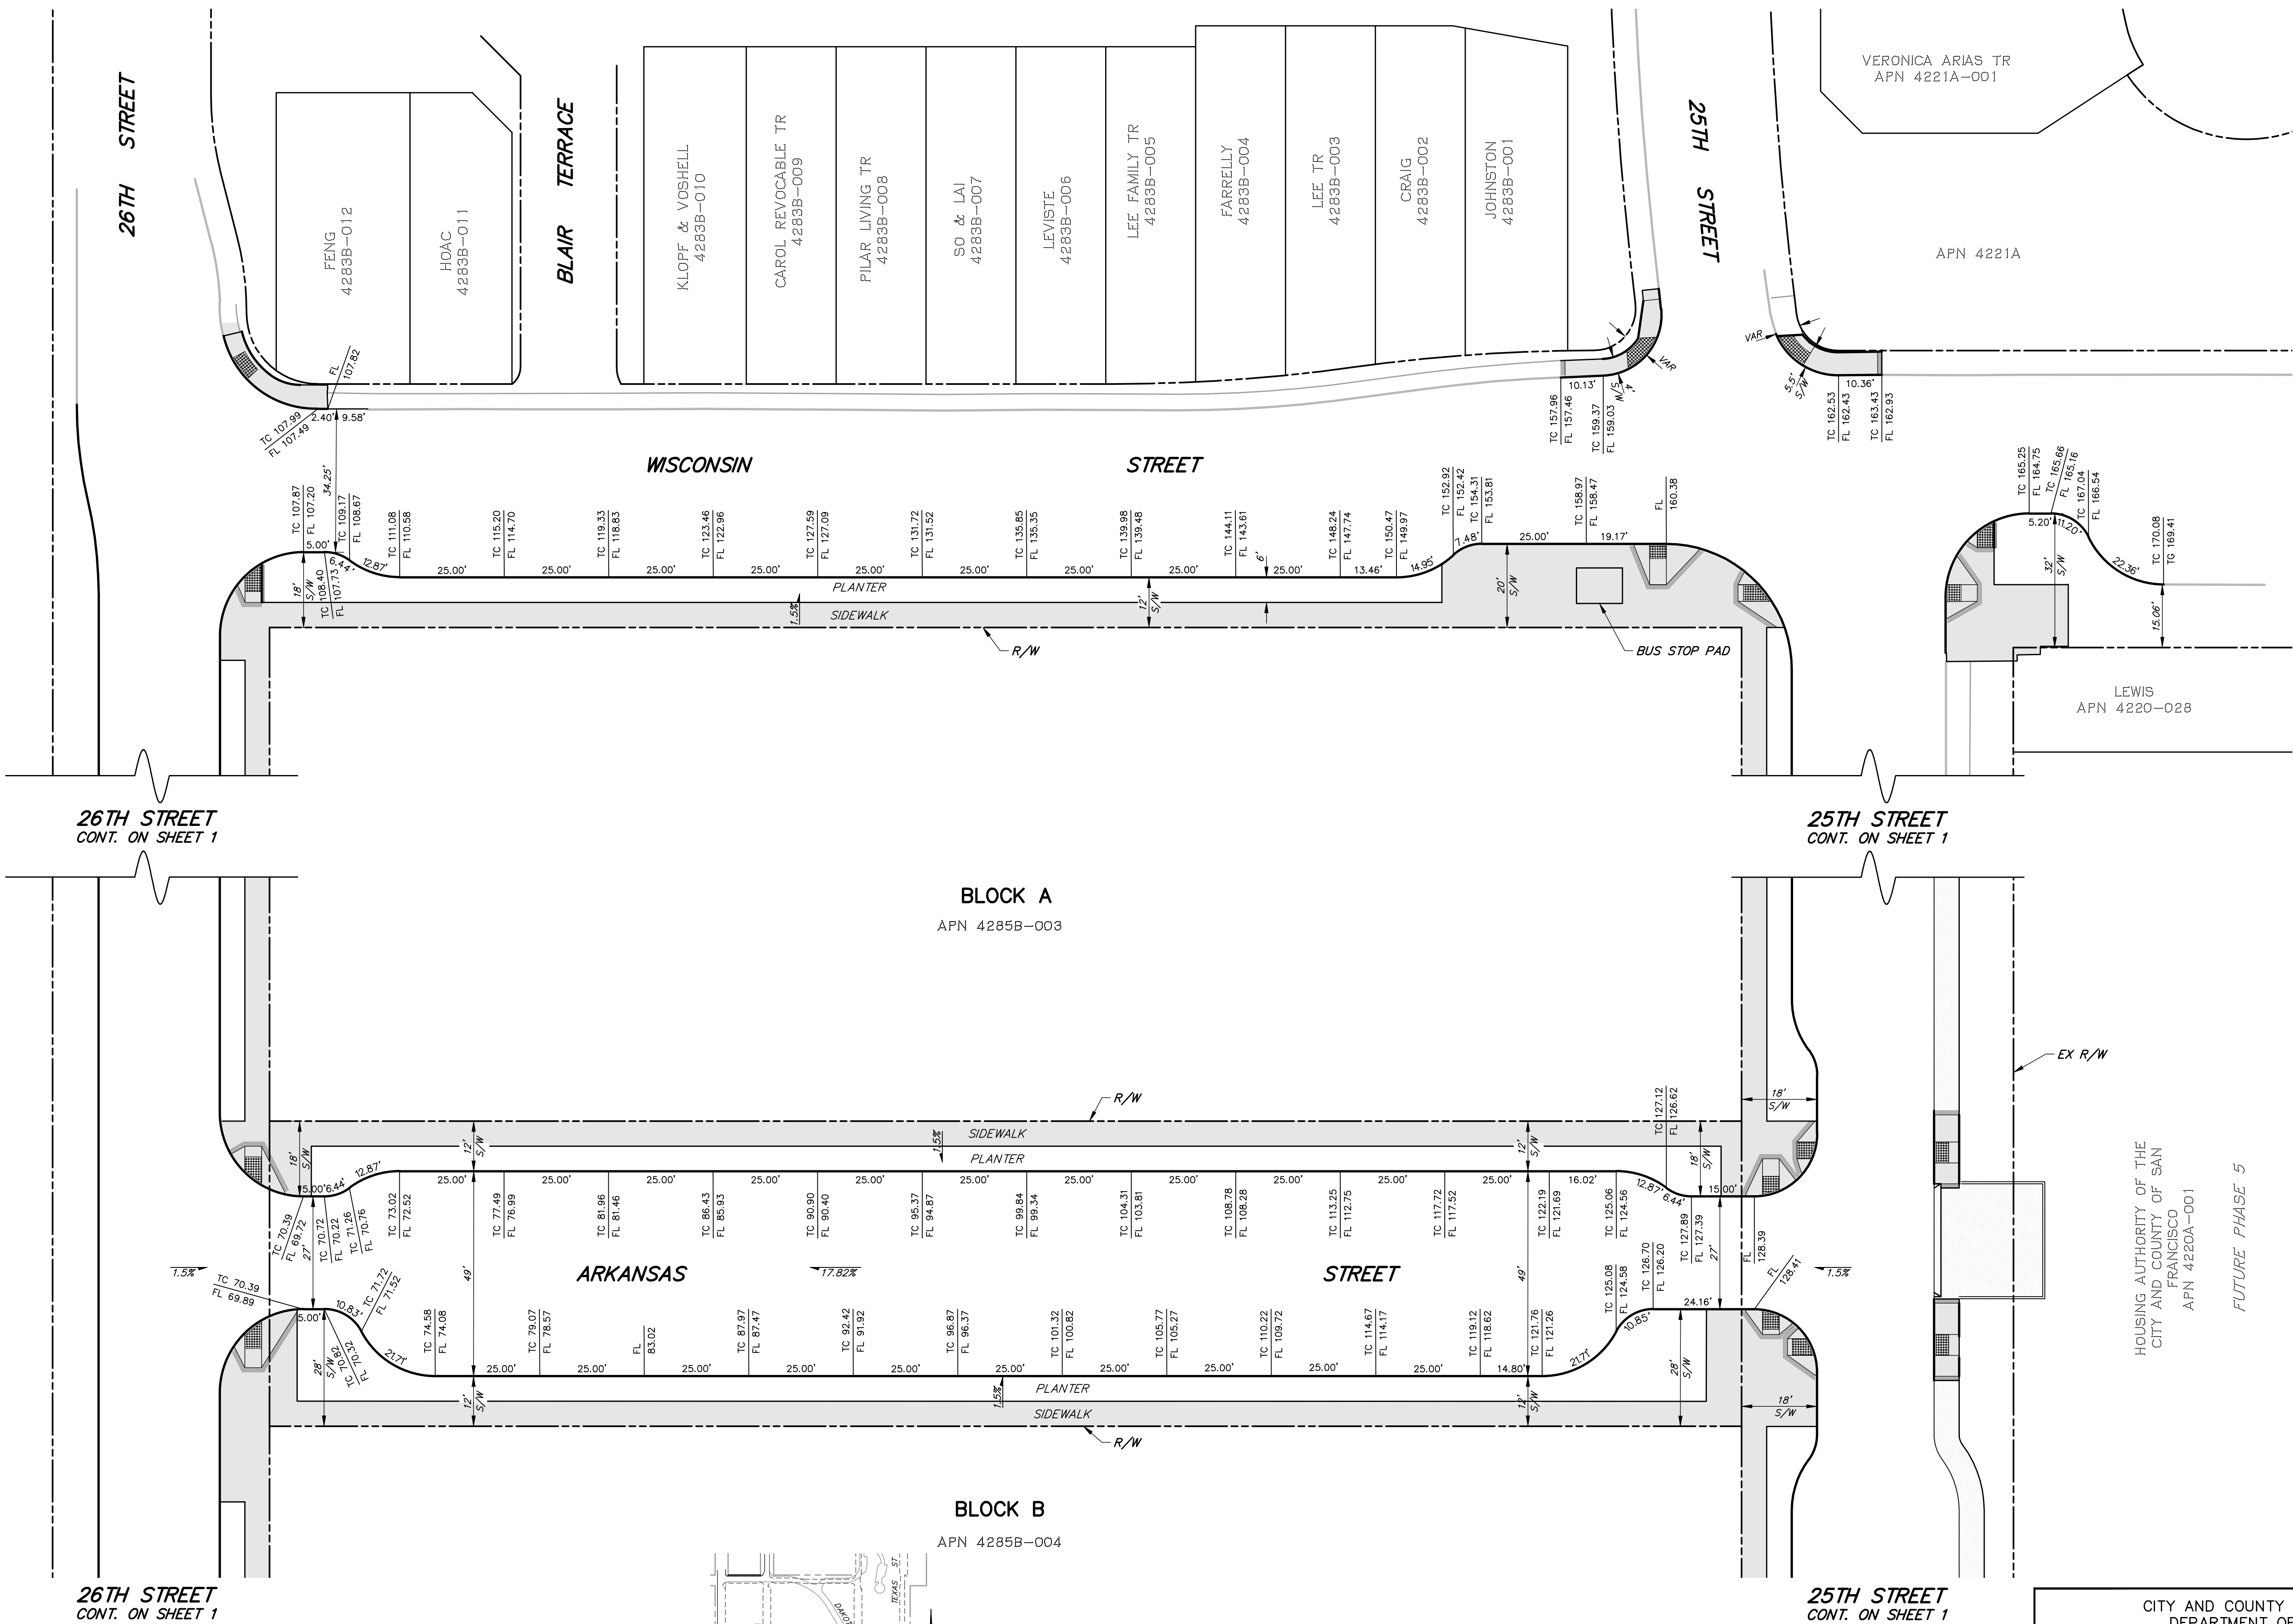

26TH STREET
CONT. ON SHEET 1


25TH STREET
CONT. ON SHEET 1

26TH STREET
CONT. ON SHEET 1

25TH STREET
CONT. ON SHEET 1

LEGEND

- APN XXXXX-XXX ASSESSORS PARCEL NUMBER
- RIGHT OF WAY LINE
- EXISTING PARCEL
- FACE OF CURB
- EXISTING FACE OF CURB
- SIDEWALK
- TEMP AC PAVING

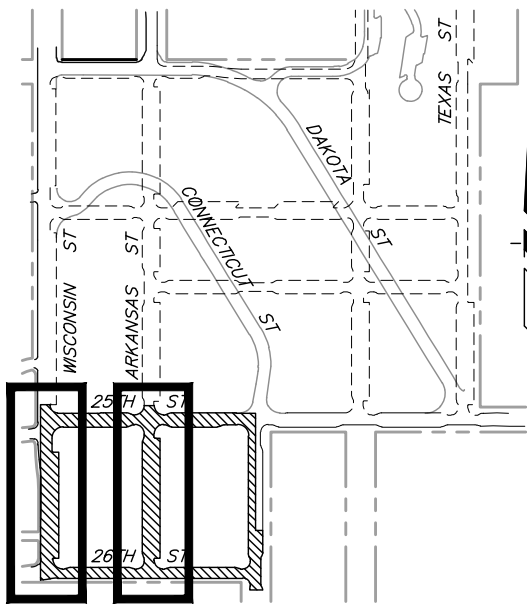

REFERENCE:
FINAL MAP PARCEL MAP NO. 9610, RECORDED JULY 16TH, 2021 IN BOOK
51 OF PARCEL MAPS, PAGES 167 - 171, OFFICE OF THE CITY AND COUNTY
RECORDER.




CITY AND COUNTY OF SAN FRANCISCO
DEPARTMENT OF PUBLIC WORKS
BUREAU OF STREET USE
AND MAPPING

MAP SHOWING THE OFFICIAL
GRADE CHANGES OF WISCONSIN
STREET AND ARKANSAS STREET


SCALE: 1" = 20' SHEET 3 OF 6 SHEETS

ELIAS FRENCH, PLS 9406 CITY AND COUNTY SURVEYOR				DRAWN: NLC	
BY: _____ DATE: _____		NO. DATE		CHECKED: MRH	
		DESCRIPTION TABLE OF CHANGES		DATE:	
				APPROVED:	
				FILE:	
				Q-20-1210	

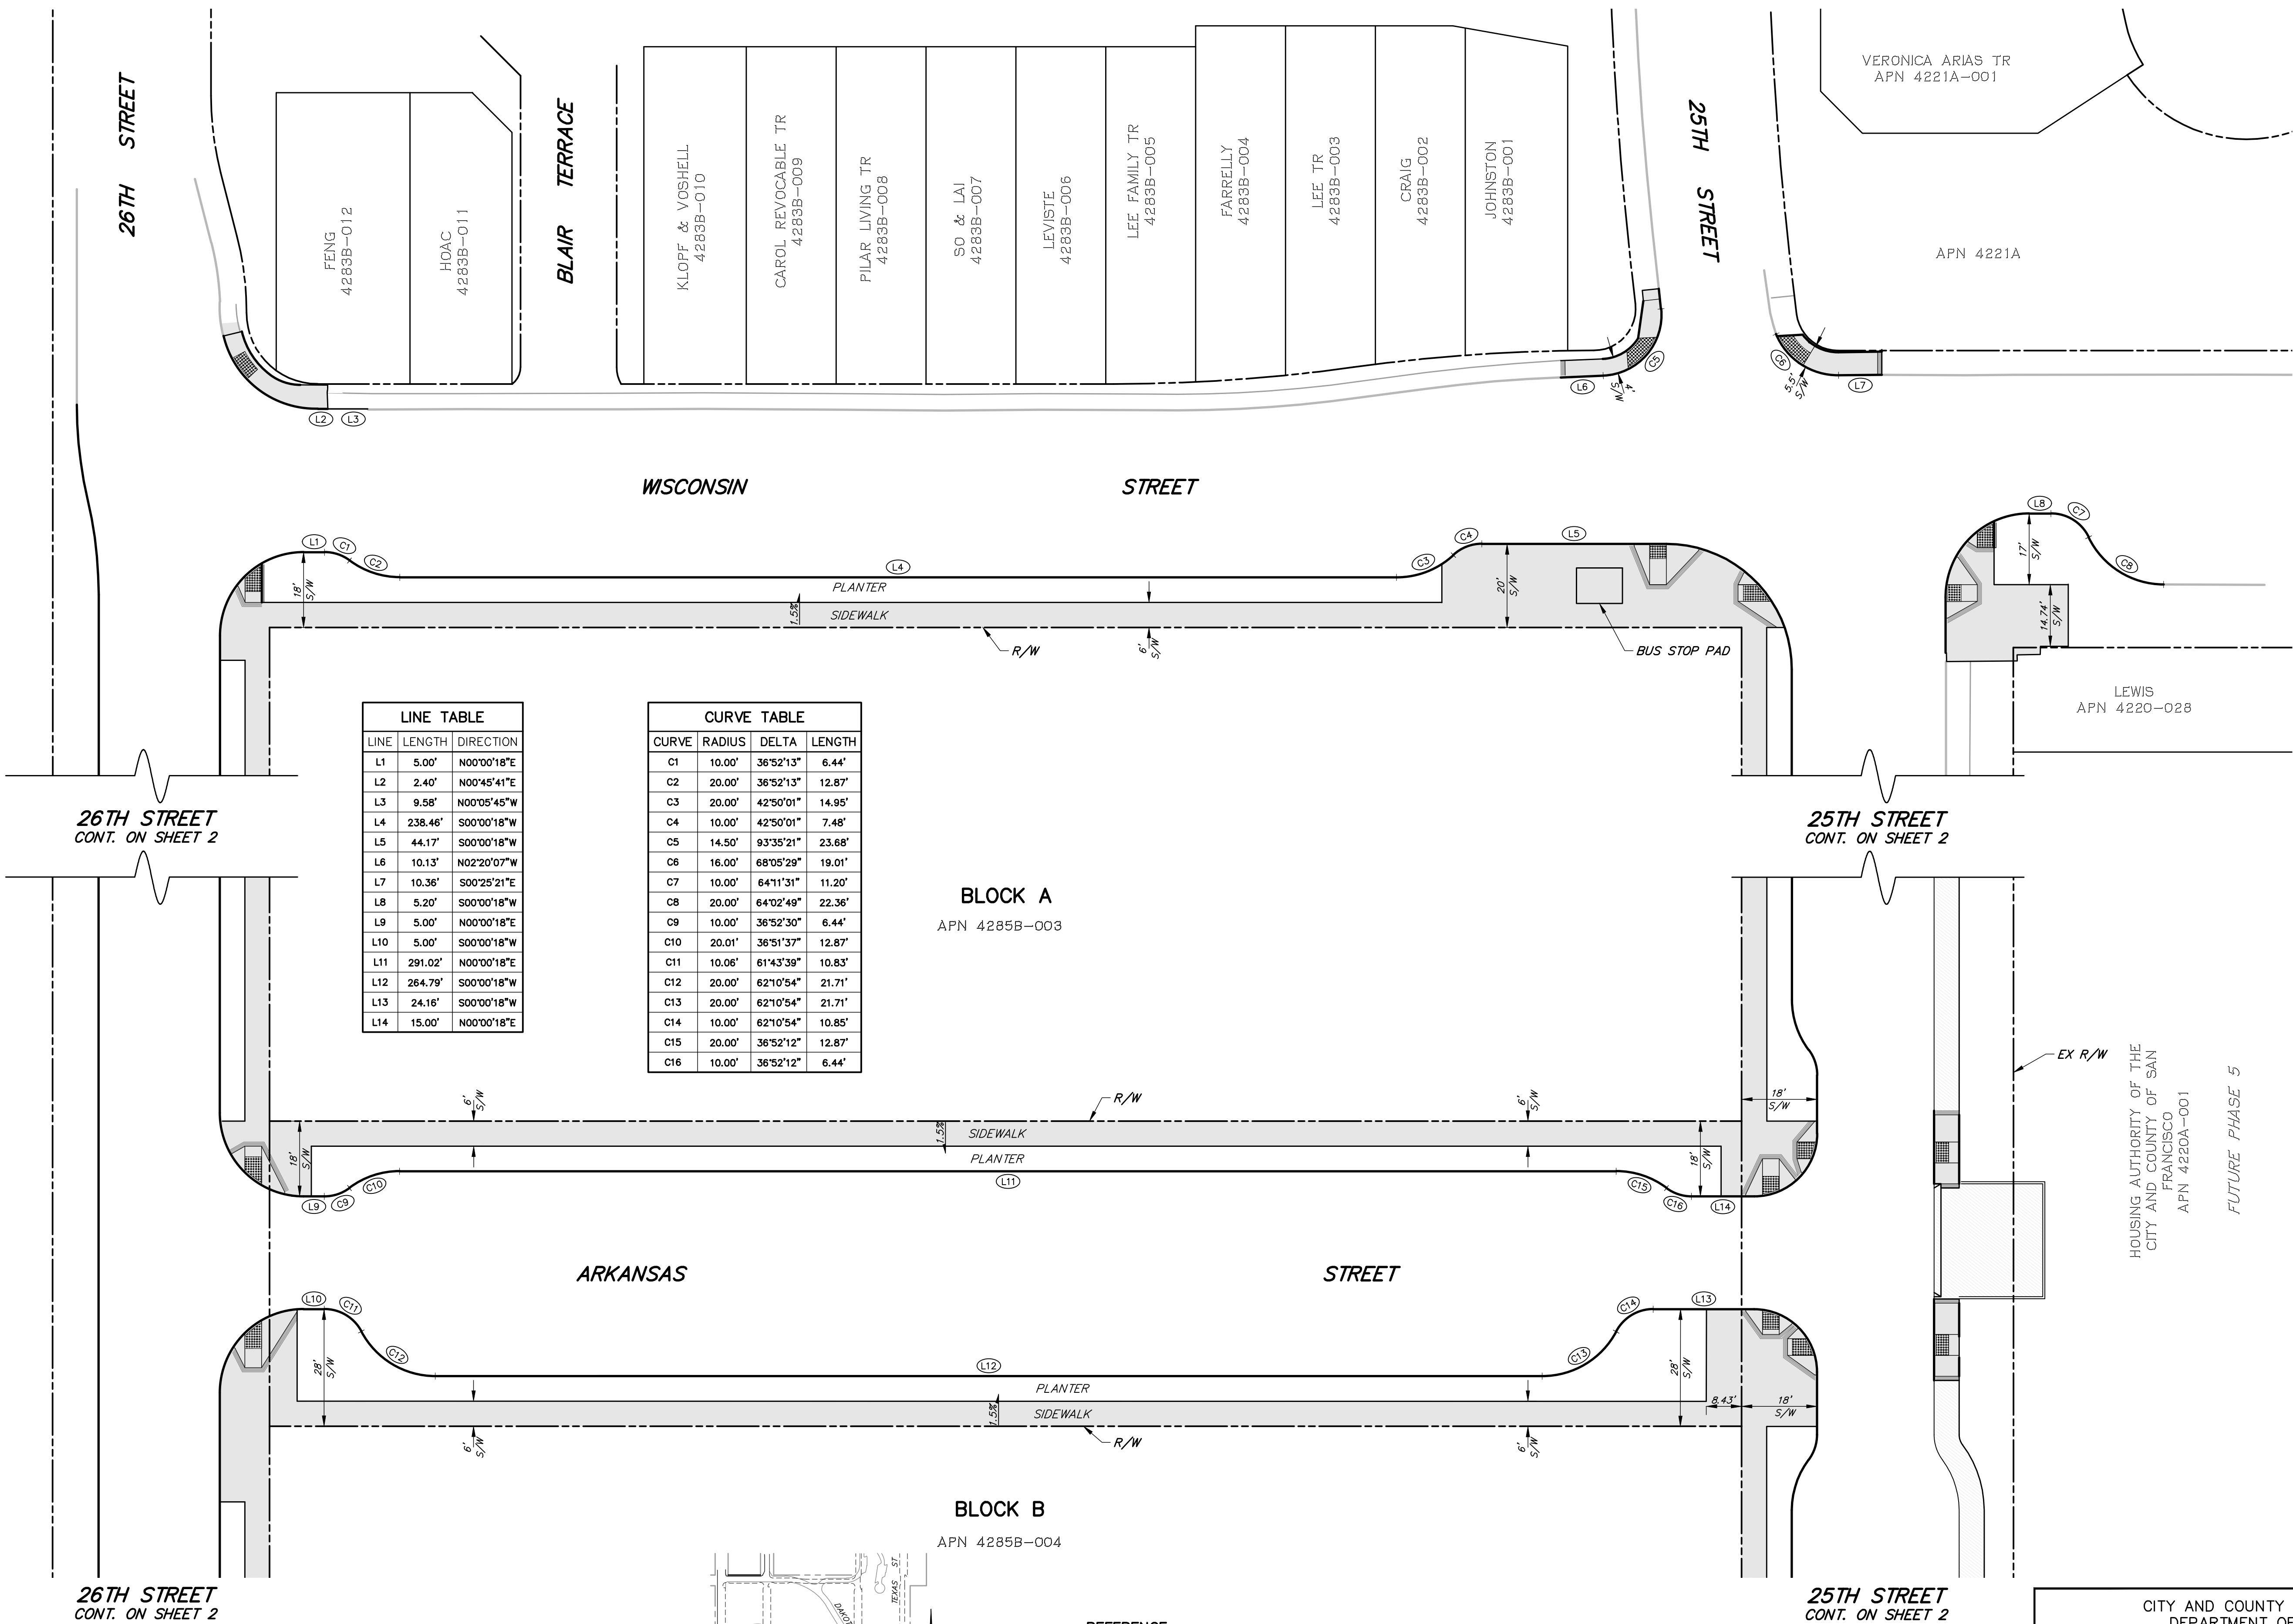

LINE TABLE		
LINE	LENGTH	DIRECTION
L1	5.00'	N00°00'18"E
L2	2.40'	N00°45'41"E
L3	9.58'	N00°05'45"W
L4	238.48'	S00°00'18"W
L5	44.17'	S00°00'18"W
L6	10.13'	N02°20'07"W
L7	10.36'	S00°25'21"E
L8	5.20'	S00°00'18"W
L9	5.00'	N00°00'18"E
L10	5.00'	S00°00'18"W
L11	291.02'	N00°00'18"E
L12	264.79'	S00°00'18"W
L13	24.16'	S00°00'18"W
L14	15.00'	N00°00'18"E

CURVE TABLE			
CURVE	RADIUS	DELTA	LENGTH
C1	10.00'	36°52'13"	6.44'
C2	20.00'	36°52'13"	12.87'
C3	20.00'	42°50'01"	14.95'
C4	10.00'	42°50'01"	7.48'
C5	14.50'	93°35'21"	23.68'
C6	16.00'	68°05'29"	19.01'
C7	10.00'	64°11'31"	11.20'
C8	20.00'	64°02'49"	22.36'
C9	10.00'	36°52'30"	6.44'
C10	20.01'	36°51'37"	12.87'
C11	10.06'	61°43'39"	10.83'
C12	20.00'	62°10'54"	21.71'
C13	20.00'	62°10'54"	21.71'
C14	10.00'	62°10'54"	10.85'
C15	20.00'	36°52'12"	12.87'
C16	10.00'	36°52'12"	6.44'

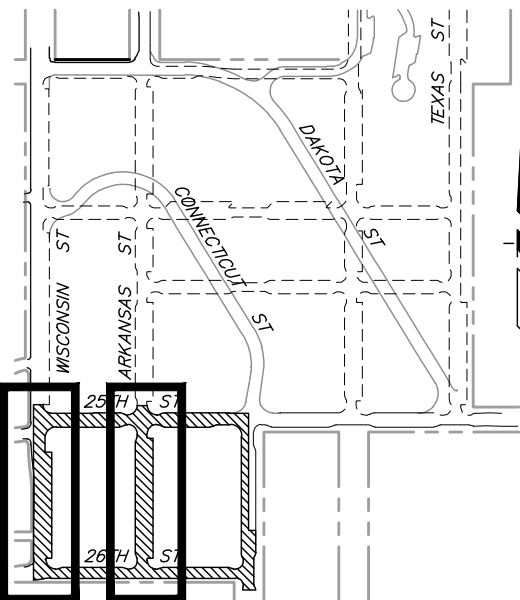


KEY MAP
NTS

LEGEND

- APN XXXXX-XXX ASSESSORS PARCEL NUMBER
--- RIGHT OF WAY LINE
--- EXISTING PARCEL
--- FACE OF CURB
--- EXISTING FACE OF CURB
--- SIDEWALK
--- TEMP AC PAVING

REFERENCE:
FINAL MAP PARCEL MAP NO. 9610, RECORDED JULY 16TH, 2021 IN BOOK
51 OF PARCEL MAPS, PAGES 167 -171, OFFICE OF THE CITY AND COUNTY
RECORDER.

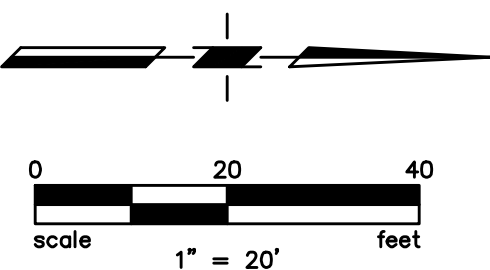

CITY AND COUNTY OF SAN FRANCISCO
DEPARTMENT OF PUBLIC WORKS
BUREAU OF STREET USE
AND MAPPING

MAP SHOWING THE OFFICIAL
SIDEWALK WIDTHS OF WISCONSIN
STREET AND ARKANSAS STREET

SCALE: 1" = 20'

SHEET 4 OF 6 SHEETS

DRAWN: NLC

APPROVED:

FILE:

BY: _____ DATE: _____


NO. DATE DESCRIPTION
TABLE OF CHANGES

BY: _____

CHECKED: MRH



DATE:

Q-20-1210

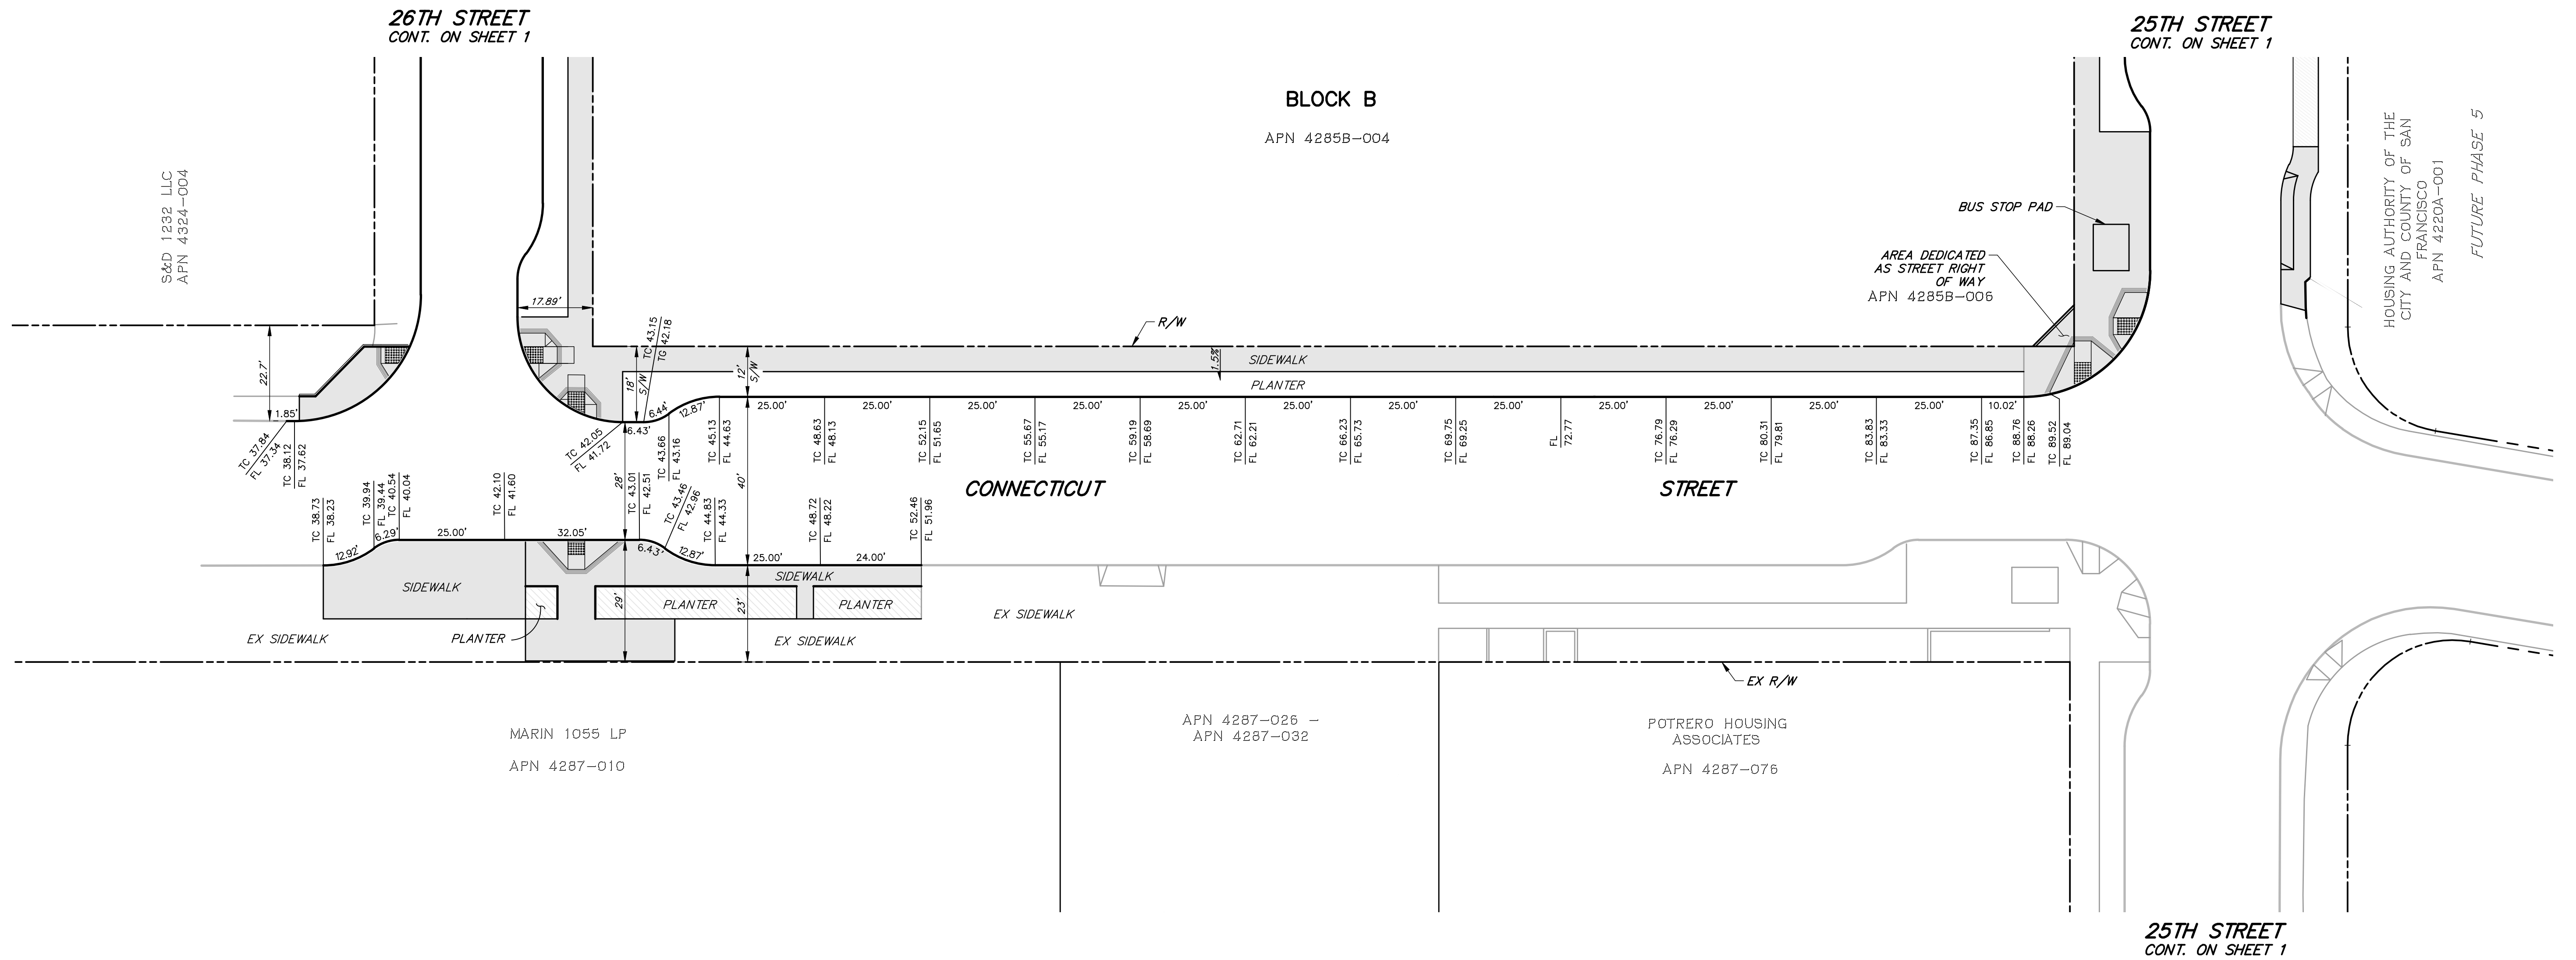

REFERENCE:
FINAL MAP PARCEL MAP NO. 9610, RECORDED JULY 16TH, 2021 IN BOOK
51 OF PARCEL MAPS, PAGES 167 -171, OFFICE OF THE CITY AND COUNTY
RECORDER.

LEGEND	
APN XXXXX-XXX	ASSESSORS PARCEL NUMBER
---	RIGHT OF WAY LINE
---	EXISTING PARCEL
---	FACE OF CURB
---	EXISTING FACE OF CURB
---	SIDEWALK
---	TEMP AC PAVING

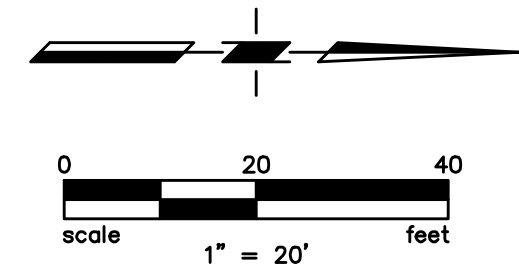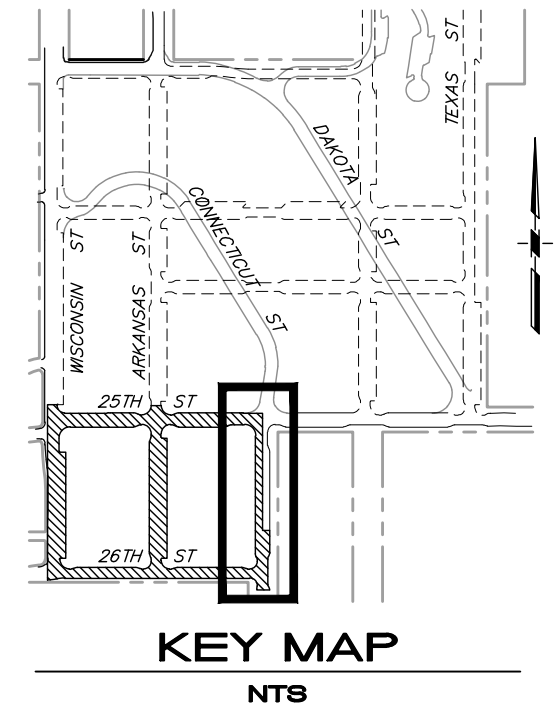

CITY AND COUNTY OF SAN FRANCISCO
DEPARTMENT OF PUBLIC WORKS
BUREAU OF STREET USE
AND MAPPING

MAP SHOWING THE OFFICIAL
GRADE CHANGES OF
CONNECTICUT STREET


SCALE: 1" = 20' SHEET 5 OF 6 SHEETS

APPROVED:	FILE:
DATE:	Q-20-1210

ELIAS FRENCH, PLS 9406 CITY AND COUNTY SURVEYOR						DRAWN: NLC	
BY: _____		DATE: _____		NO. DATE		CHECKED: MRH	
				DESCRIPTION TABLE OF CHANGES		BY	

LINE TABLE		
LINE	LENGTH	DIRECTION
L15	1.85'	S00°00'18"W
L16	57.23'	S00°00'00"E
L17	5.00'	N00°00'00"E
L18	49.00'	N00°00'00"E
L19	310.02'	N00°00'00"E


CURVE TABLE			
CURVE	RADIUS	DELTA	LENGTH
C17	20.00'	37°00'58"	12.92'
C18	10.00'	36°00'45"	6.29'
C19	10.00'	36°52'30"	6.44'
C20	20.00'	36°52'12"	12.87'
C21	10.00'	36°51'53"	6.43'
C22	20.00'	36°52'12"	12.87'

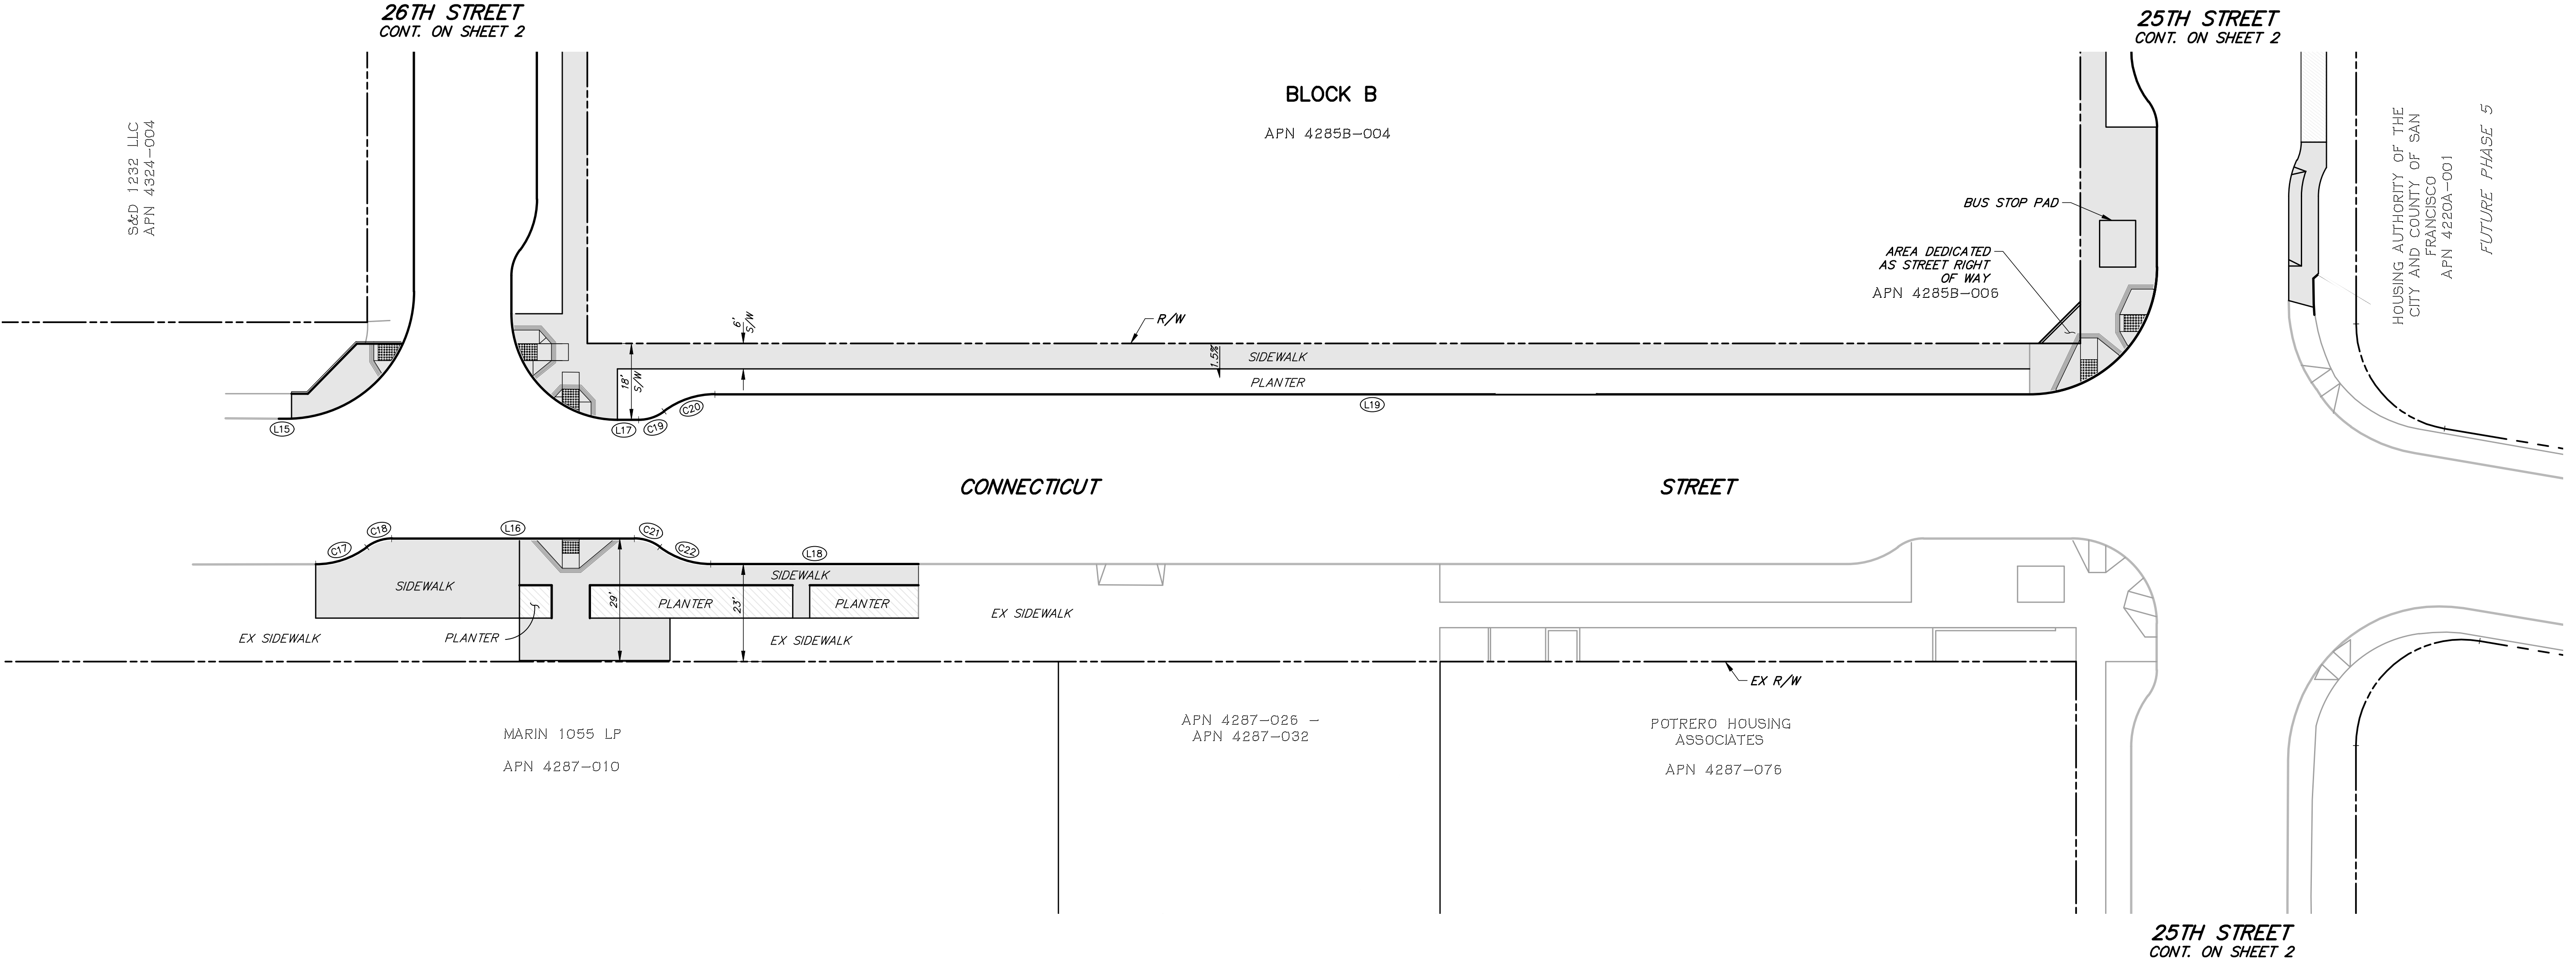

REFERENCE:
FINAL MAP PARCEL MAP NO. 9610, RECORDED JULY 16TH, 2021 IN BOOK 51 OF PARCEL MAPS, PAGES 167 -171, OFFICE OF THE CITY AND COUNTY RECORDER.

LEGEND

APN XXXXX-XXX	ASSESSORS PARCEL NUMBER
---	RIGHT OF WAY LINE
---	EXISTING PARCEL
---	FACE OF CURB
---	EXISTING FACE OF CURB
---	GRADE BREAK
---	SIDEWALK
---	TEMP AC PAVING

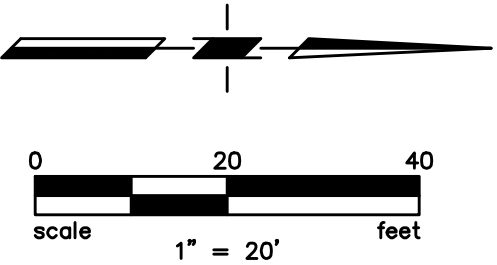

CITY AND COUNTY OF SAN FRANCISCO DEPARTMENT OF PUBLIC WORKS BUREAU OF STREET USE AND MAPPING			
MAP SHOWING THE OFFICIAL SIDEWALK WIDTHS OF CONNECTICUT STREET			
SCALE: 1" = 20'		SHEET 6 OF 6 SHEETS	
APPROVED:		FILE:	
DATE:		Q-20-1210	

ELIAS FRENCH, PLS 9406 CITY AND COUNTY SURVEYOR									DRAWN: NLC		APPROVED:		FILE:		
BY: _____					DATE: _____									Q-20-1210	
		NO.		DATE		DESCRIPTION TABLE OF CHANGES			BY		CHECKED: MRH		DATE:		