

LEWIS APN 4220-028
CARRION APN 4220-027
CORNEJO APN 4220-026
GOMEZ APN 4220-042/043

HOUSING AUTHORITY OF THE CITY
AND COUNTY OF SAN FRANCISCO
APN 4220A-001

25TH

STREET

APN 4285B-006

STREET

WISCONSIN

BLOCK A
APN 4285B-003

APN ADJOINING TO THE DEDICATION	
APN # DEDICATED	APN # ADJOINING
APN 4285B-005	APN 4285B-003 APN 4285B-004
APN 4285B-006	APN 4285B-004

STREET

ARKANSAS

BLOCK B
APN 4285B-004


STREET

CONNECTICUT

POTRERO HOUSING
ASSOCIATES
APN 4287-076

APN 4287-026 -
APN 4287-032

MARIN 1055 LP
APN 4287-010

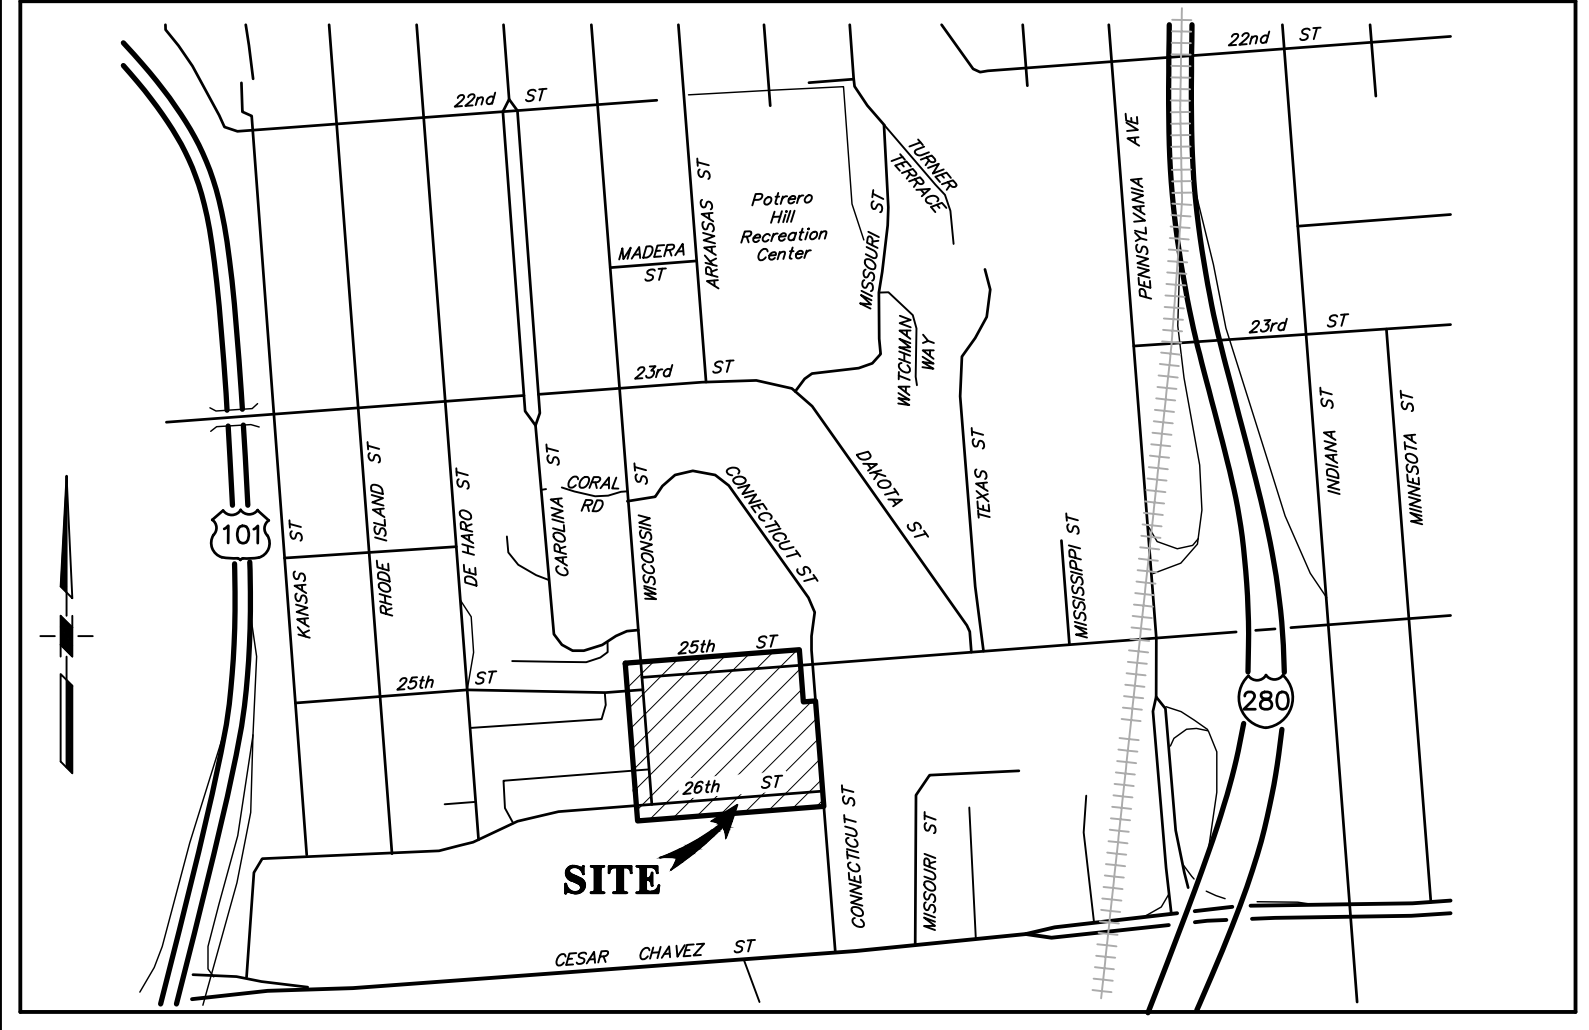

VICINITY MAP

NO SCALE

THIS MAP WAS PREPARED BY ME OR UNDER MY DIRECTION

BY: Mark R. Hale

MARK R. HALE
RCE 43973

DATE: JUNE 3, 2025



CITY AND COUNTY SURVEYOR'S STATEMENT:

BY: _____

ELIAS FRENCH.
PLS 9406
CITY & COUNTY SURVEYOR

APPROVED THIS _____ DAY OF _____, 20__.

THIS MAP COMPRISING OF 4 SHEETS, IS APPROVED AND MADE OFFICIAL AND THE PARCELS SHOW HEREON ARE DECLARED TO BE AN OPEN PUBLIC STREET, DEDICATED TO PUBLIC USE TO BE KNOWN BY THE NAME AS SHOWN ON THIS MAP BY ORDINANCE NO. _____ OF THE BOARD OF SUPERVISORS ADOPTED THE _____ DAY OF 20__.

RIGHT OF WAY DEDICATION DEEDED TO THE CITY AND COUNTY OF SAN FRANCISCO BY _____, DEED RECORDED _____.

ASIAN NEIGHBORHOOD DESIGN INC
APN 4324-003

S&D 1232 LLC
APN 4324-004

RECORDER'S STATEMENT:

FILED THIS _____ DAY OF _____,
_____, AT _____ M., IN BOOK _____ OF SURVEY MAPS,
AT PAGES _____, INCLUSIVE, AT THE REQUEST OF
SFPW-BUREAU OF STREET USE AND MAPPING.

SIGNED: _____

COUNTY RECORDER
CITY AND COUNTY OF SAN FRANCISCO
STATE OF CALIFORNIA

REFERENCE:

FINAL MAP PARCEL MAP NO. 9610, RECORDED JULY 16TH, 2021 IN BOOK
51 OF PARCEL MAPS, PAGES 167 -171, OFFICE OF THE CITY AND COUNTY
RECORDER.

LEGEND

APN XXXXX-XXX ASSESSORS PARCEL NUMBER
--- RIGHT OF WAY LINE
--- EXISTING PARCEL
NEW AREA DEDICATED AS STREET
RIGHT OF WAY

0 50 100
scale 1" = 50' feet

AREA DEDICATED

APN #	SQ FT
APN 4285B-005	25,705
APN 4285B-006	49

NO.	DATE	DESCRIPTION TABLE OF CHANGES	BY	CHECKED: MRH

DRAWN: NLC



CITY AND COUNTY OF SAN FRANCISCO
DEPARTMENT OF PUBLIC WORKS
BUREAU OF STREET USE AND MAPPING

SCALE: AS SHOWN

MAP SHOWING THE DEDICATION
AND OPENING

SHEET 1 OF 4 SHEETS


FILE: A-17-231

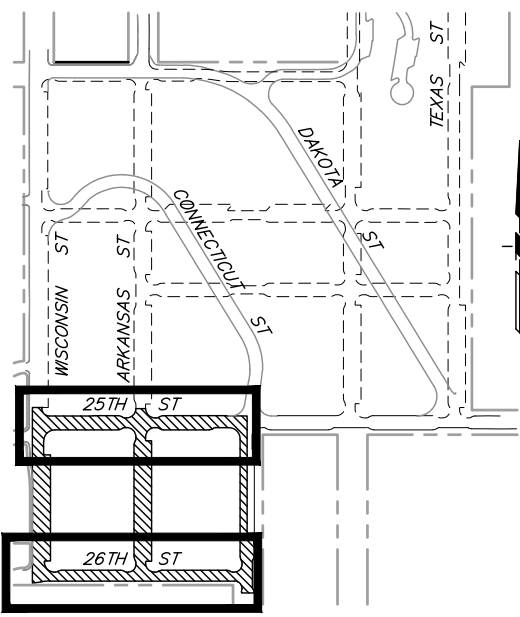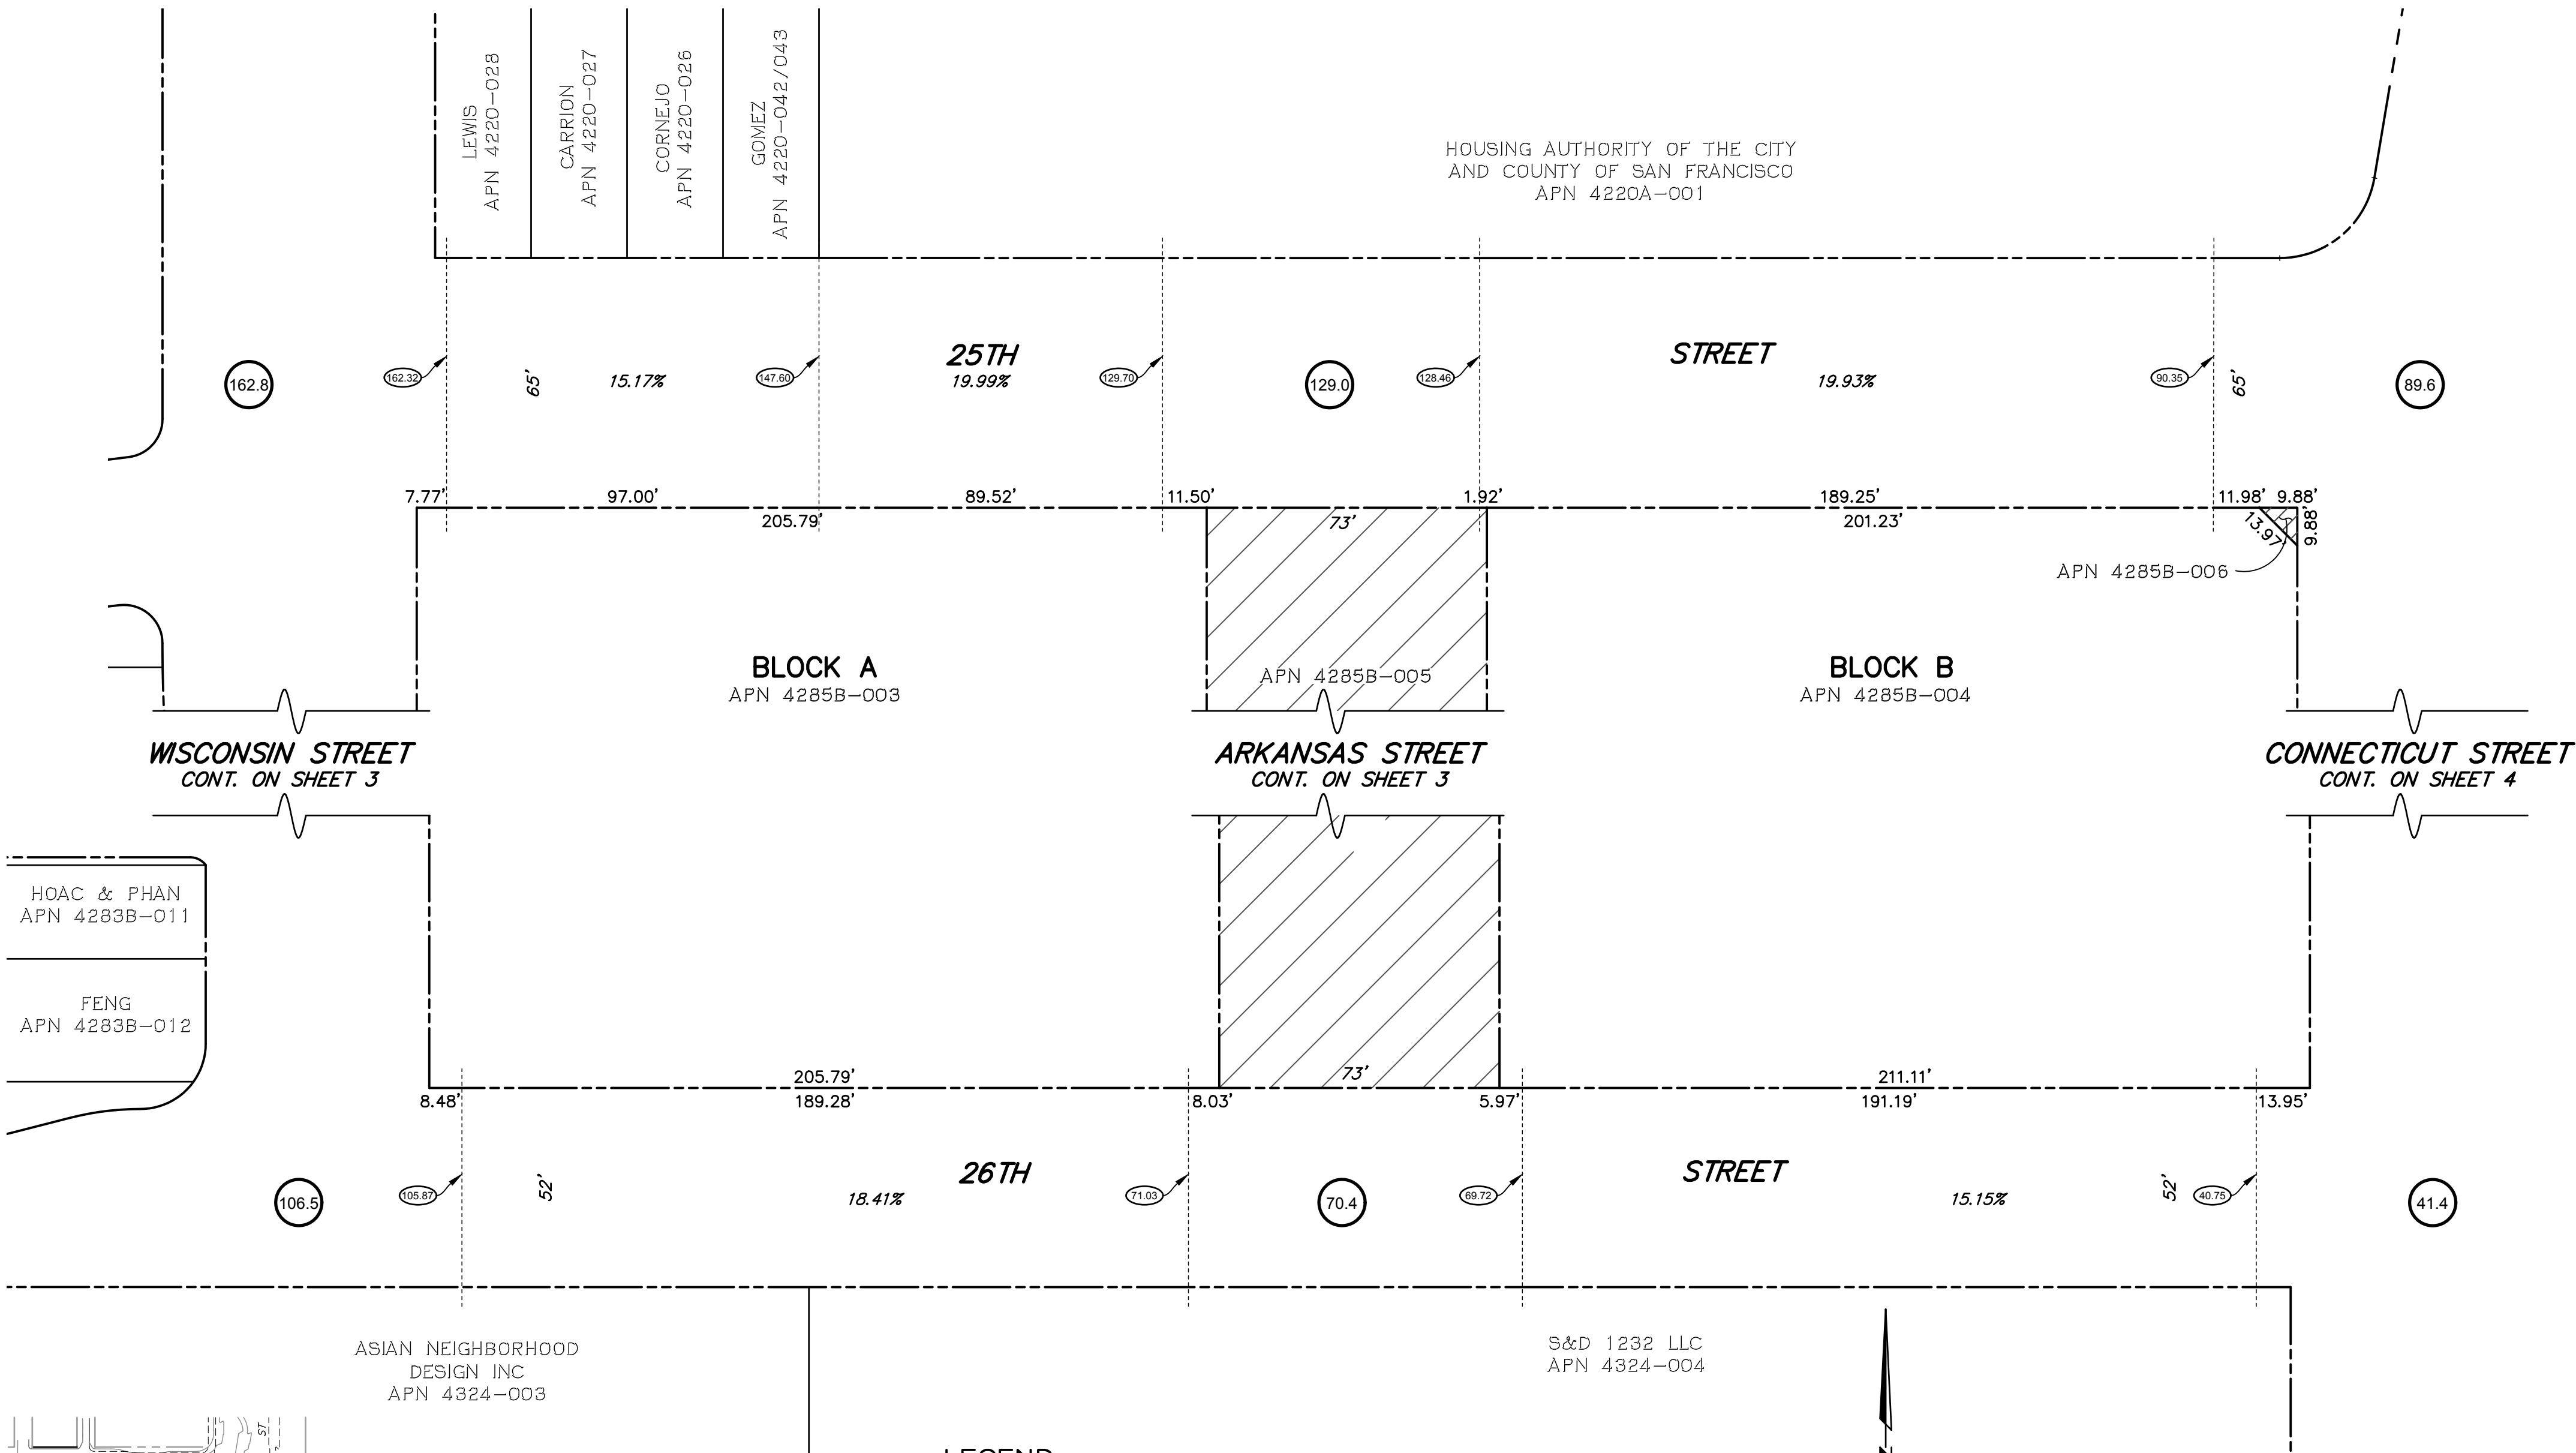

KEY MAP
NTS

LEGEND

APN XXXXX-XXX	ASSESSORS PARCEL NUMBER
—————	RIGHT OF WAY LINE
—————	EXISTING PARCEL
—————	GRADE CHANGE
—————	SLOPE PERCENTAGE
19.93%	
89.6	ELEVATION AT INTERSECTION
90.35	ELEVATION AT GRADE CHANGE
—————	AREA DEDICATED AS STREET RIGHT OF WAY

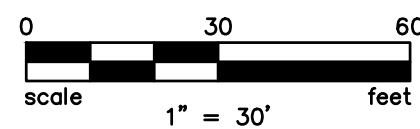

NO.	DATE	DESCRIPTION TABLE OF CHANGES	BY	CHECKED: MRH

DRAWN: NLC

CITY AND COUNTY OF SAN FRANCISCO DEPARTMENT OF PUBLIC WORKS BUREAU OF STREET USE AND MAPPING	
SCALE: 1" = 30'	
MAP SHOWING THE DEDICATION AND OPENING OF 25TH STREET AND 26TH STREET	
SHEET 2 OF 4 SHEETS	FILE: A-17-231

ASIAN NEIGHBORHOOD DESIGN INC
APN 4324-003

S&D 1232 LLC
APN 4324-004

HOUSING AUTHORITY OF THE CITY
AND COUNTY OF SAN FRANCISCO
APN 4220A-001

26TH STREET

25TH STREET

BLAIR TERRACE

WISCONSIN

STREET

16.85%

AB 4221A

18.23%

4.85%

LEWIS
APN 4220-028

26TH STREET
CONT. ON SHEET 2

25TH STREET
CONT. ON SHEET 2

BLOCK A

APN 4285B-003

ARKANSAS

STREET

17.82%


APN 4285B-005

BLOCK B

APN 4285B-004


LEGEND

- APN XXXXX-XXX ASSESSORS PARCEL NUMBER
—— RIGHT OF WAY LINE
—— EXISTING PARCEL
- - - - GRADE CHANGE
19.93% SLOPE PERCENTAGE
89.6 ELEVATION AT INTERSECTION
90.35 ELEVATION AT GRADE CHANGE
AREA DEDICATED AS STREET
RIGHT OF WAY

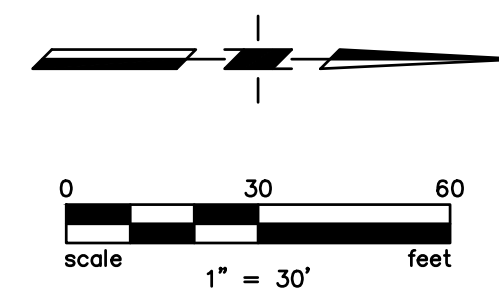

25TH STREET
CONT. ON SHEET 2

26TH STREET
CONT. ON SHEET 2

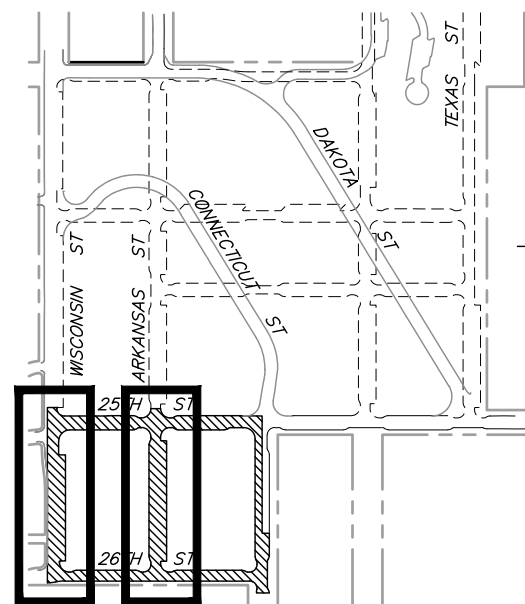

KEY MAP
NTS

CITY AND COUNTY OF SAN FRANCISCO
DEPARTMENT OF PUBLIC WORKS
BUREAU OF STREET USE AND MAPPING



SCALE: 1" = 30'

MAP SHOWING THE DEDICATION
AND OPENING OF WISCONSIN
STREET AND ARKANSAS STREET

SHEET 3 OF 4 SHEETS


FILE: A-17-231

NO.	DATE	DESCRIPTION TABLE OF CHANGES	BY	DRAWN: NLC
				CHECKED: MRH

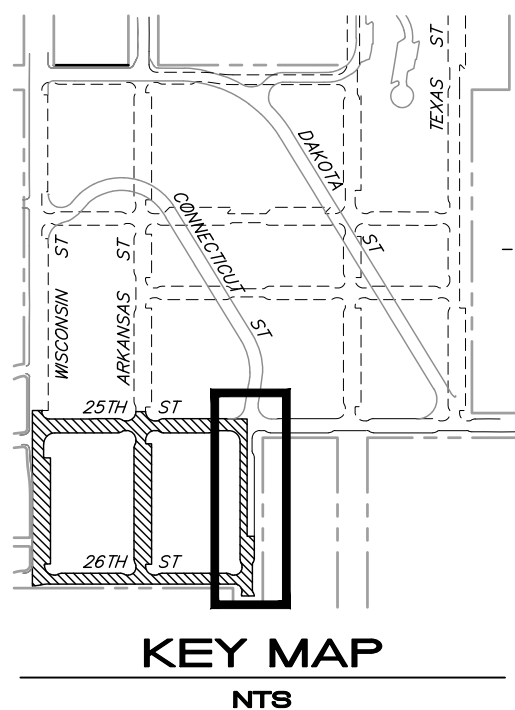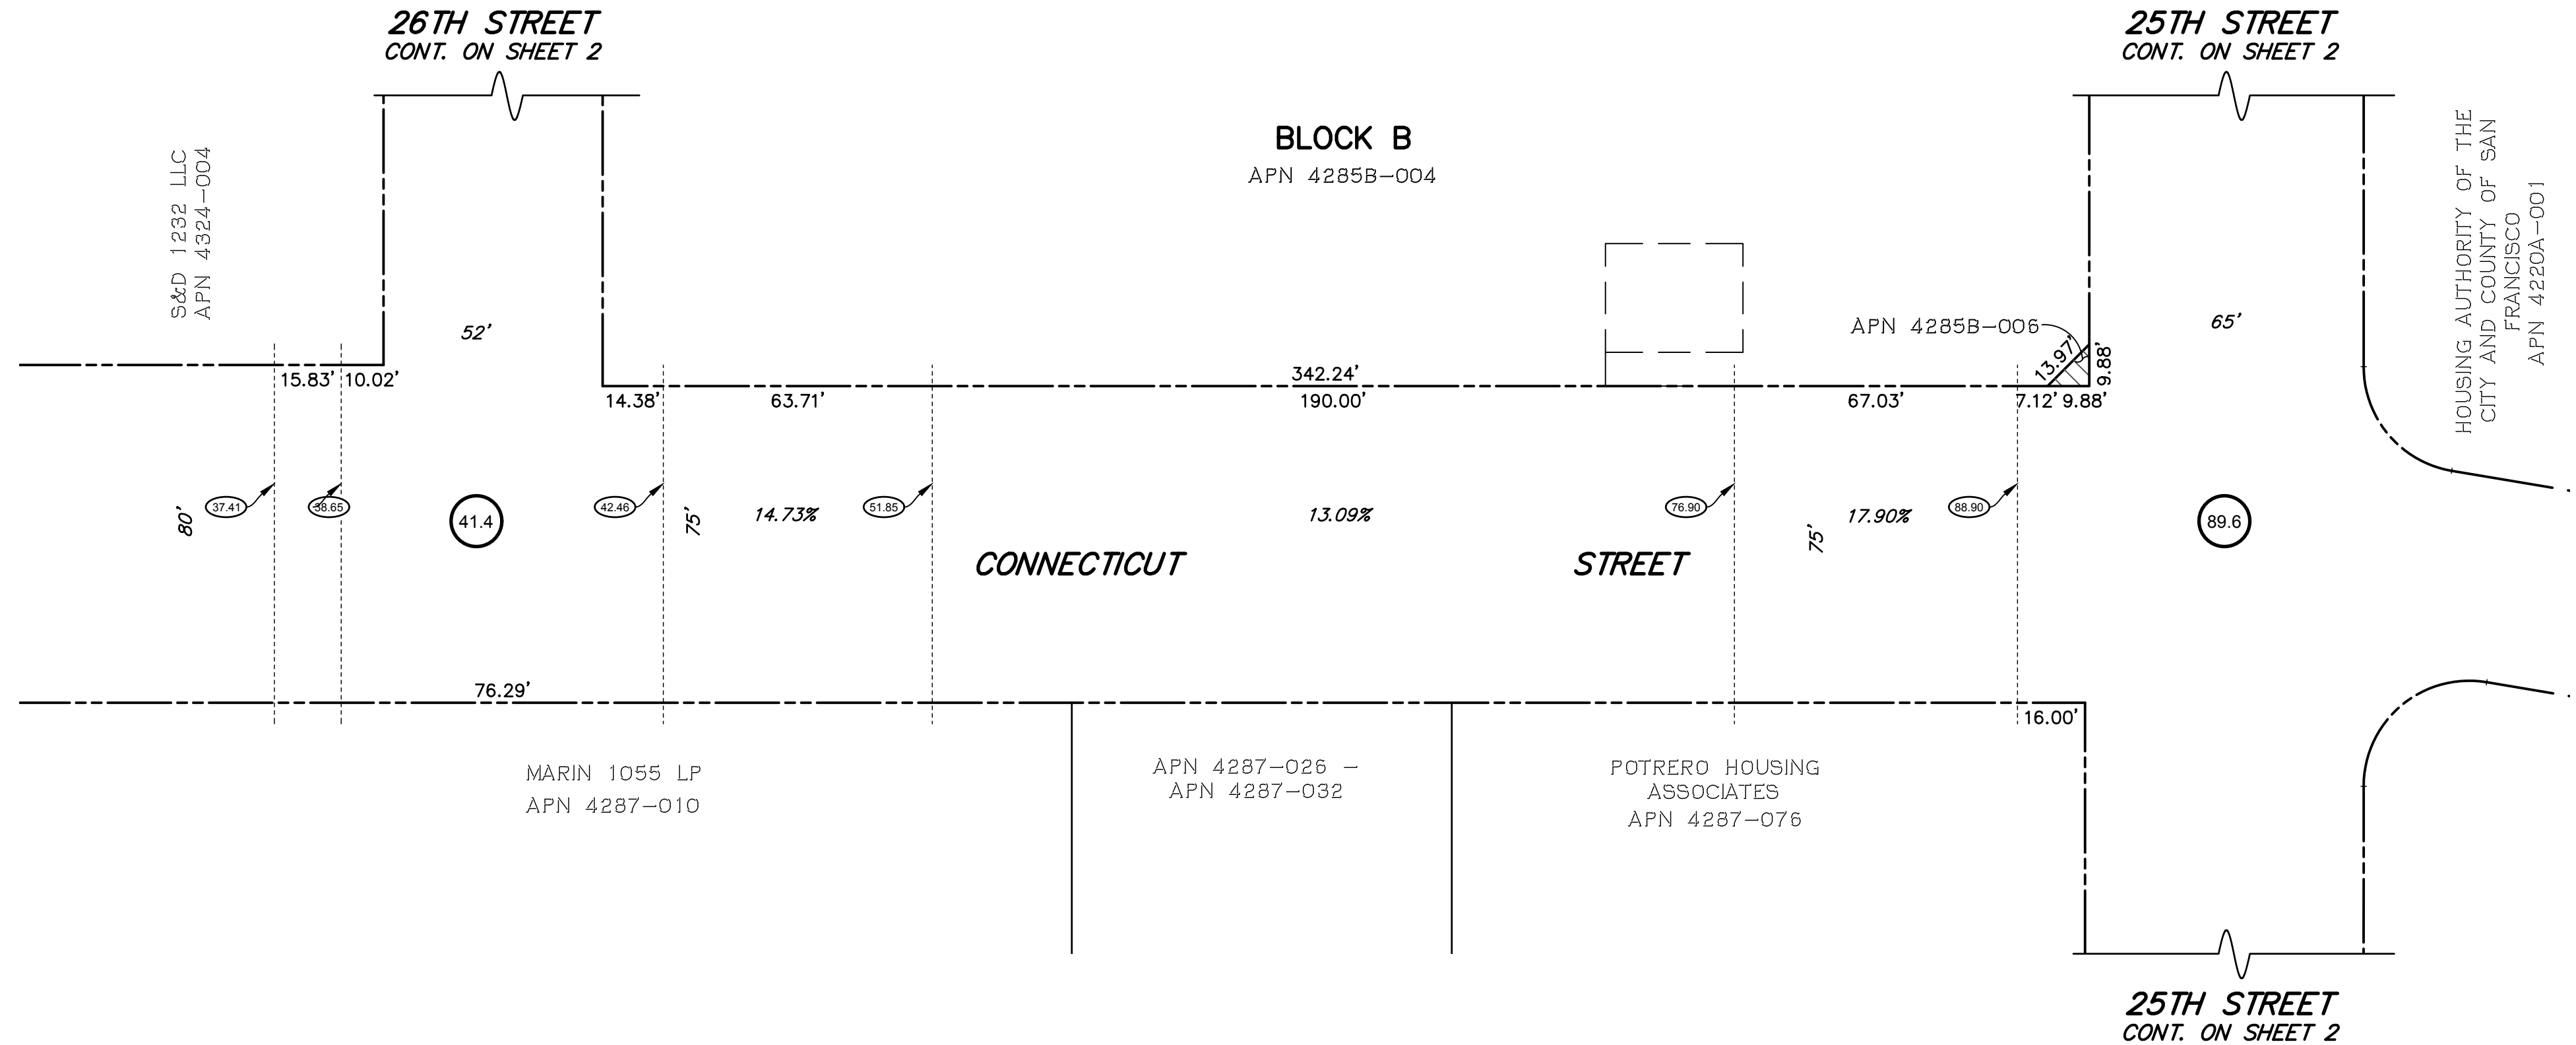

LEGEND

APN XXXXX-XXX	ASSESSORS PARCEL NUMBER
---	RIGHT OF WAY LINE
---	EXISTING PARCEL
---	GRADE CHANGE
19.93%	SLOPE PERCENTAGE
89.6	ELEVATION AT INTERSECTION
90.35	ELEVATION AT GRADE CHANGE
▨	AREA DEDICATED AS STREET RIGHT OF WAY

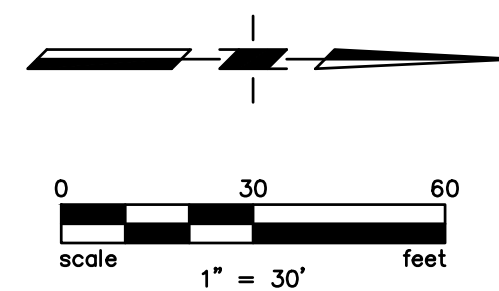

NO.	DATE	DESCRIPTION TABLE OF CHANGES	BY	CHECKED: MRH

DRAWN: NLC

CITY AND COUNTY OF SAN FRANCISCO
DEPARTMENT OF PUBLIC WORKS
BUREAU OF STREET USE AND MAPPING

SCALE: 1" = 30'

MAP SHOWING THE DEDICATION AND
OPENING OF CONNECTICUT STREET

SHEET 4 OF 4 SHEETS

FILE: A-17-231