


LOT 009, BLOCK 4041
41 PM 131-132

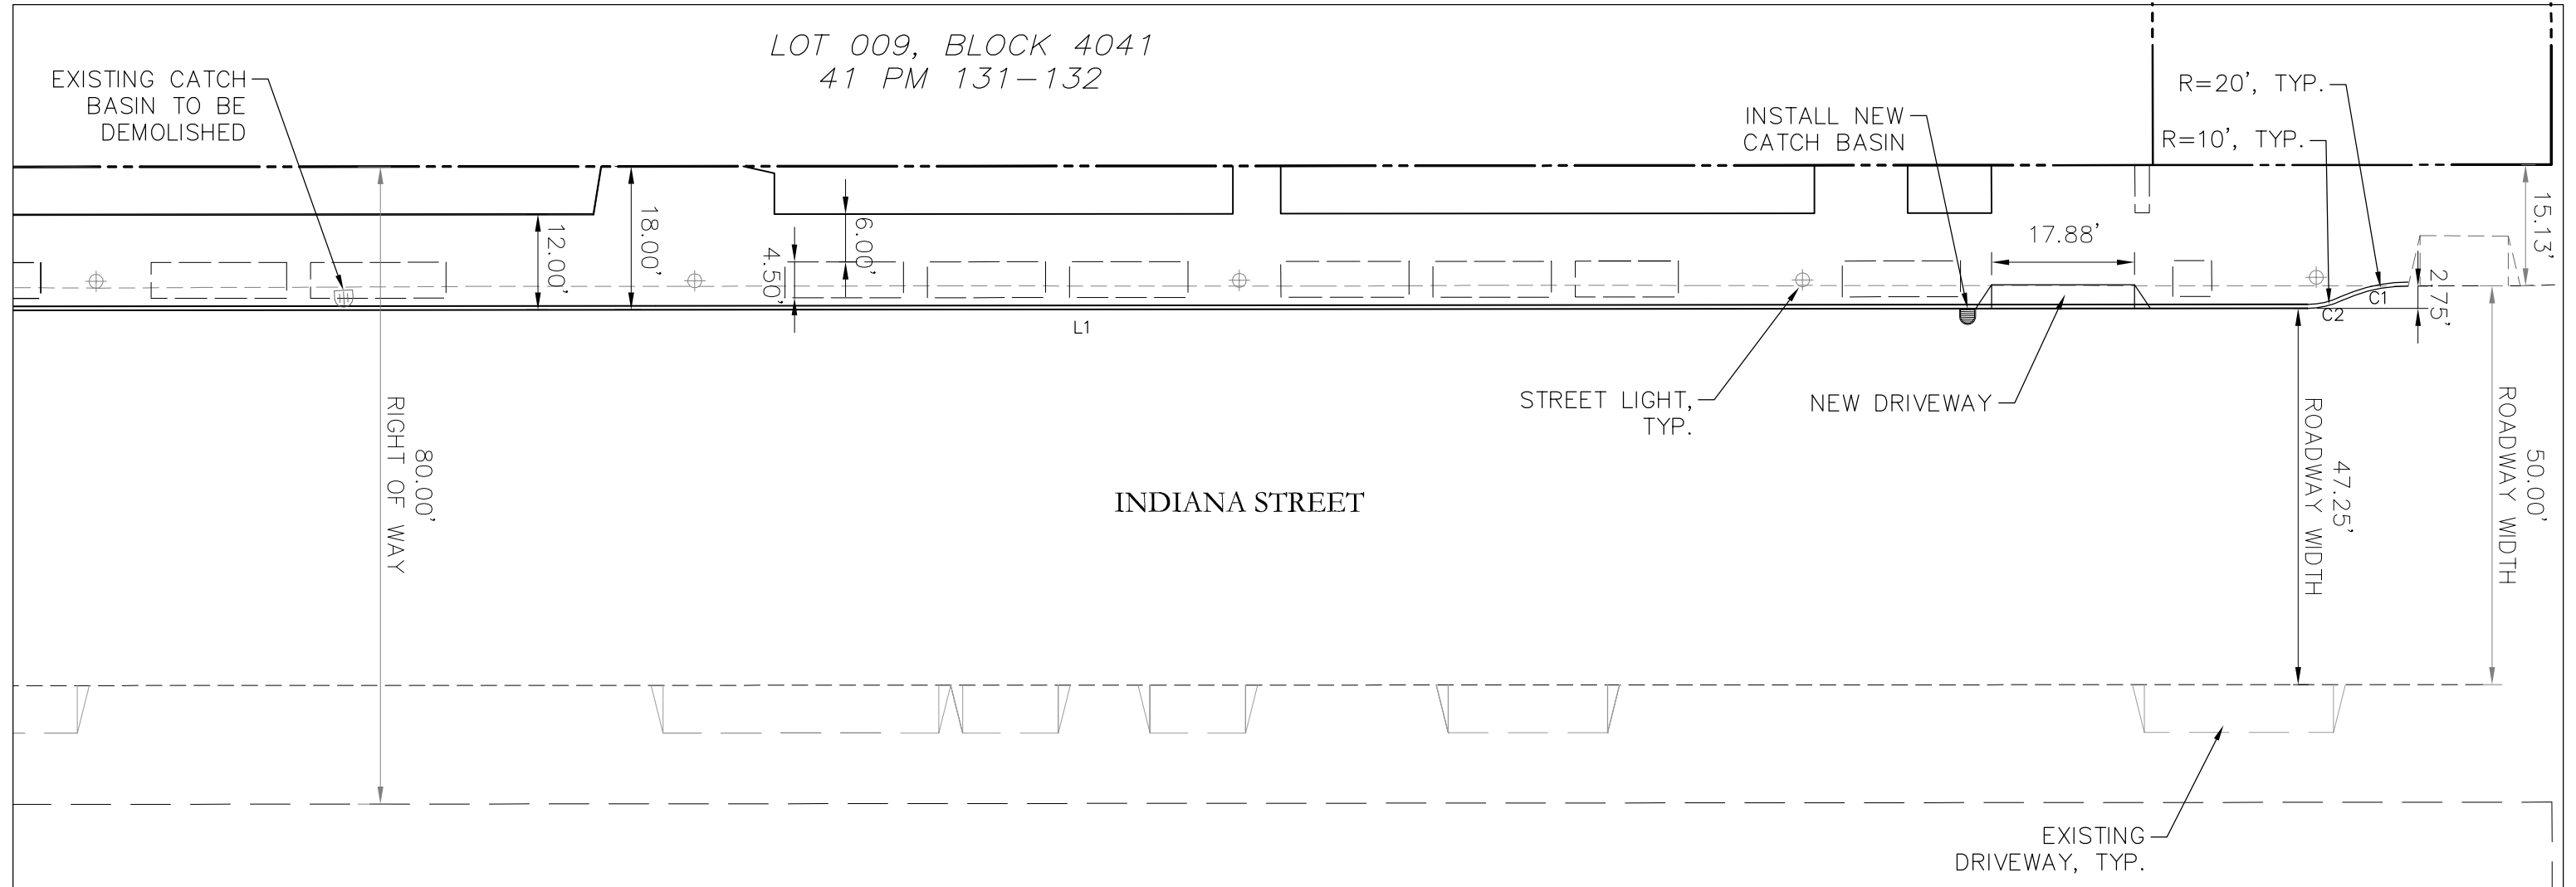

LEGEND

	<u>EXISTING</u>	<u>PROPOSED</u>
CURB LINE		
EXISTING CURB TO BE REMOVED		
PROPERTY LINE		
BACK OF SIDEWALK		
BACK OF LANDSCAPE		
FIRE HYDRANT		
CATCH BASIN		

LINE	BEARING	DISTANCE
L1	S 03°10'18" E	344.02'
L2	S 43°56'52" E	1.38'
L3	S 03°10'18" E	76.00'
L4	S 45°09'42" E	1.86'

CURVE	RADIUS	ARC LENGTH	DELTA ANGLE
C1	20.00'	8.56'	24°32'02"
C2	10.00'	4.50'	25°46'09"
C3	20.00'	14.23'	40°46'34"
C4	10.00'	6.83'	39°08'57"
C5	10.00'	80.70'	46°14'11"
C6	20.00'	16.77'	48°02'45"




REFERENCES:	APPROVED:
	BRUCE R. STORRS CITY AND COUNTY SURVEYOR
	DATE

CITY AND COUNTY OF SAN FRANCISCO DEPARTMENT OF PUBLIC WORKS			
OFFICIAL SIDEWALK CHANGE OF INDIANA STREET AND 19TH STREET			
FILE:	SHEET 1 OF 2	SCALE: 1:20	CHANGE

LOT 009, BLOCK 4041
41 PM 131-132

LINE	BEARING	DISTANCE
L1	S 03°10'18" E	344.02'
L2	S 43°56'52" E	1.38'
L3	S 03°10'18" E	76.00'
L4	S 45°09'42" E	1.86'

CURVE	RADIUS	ARC LENGTH	DELTA ANGLE
C1	20.00'	8.56'	24°32'02"
C2	10.00'	4.50'	25°46'09"
C3	20.00'	14.23'	40°46'34"
C4	10.00'	6.83'	39°08'57"
C5	10.00'	80.70'	46°14'11"
C6	20.00'	16.77'	48°02'45"

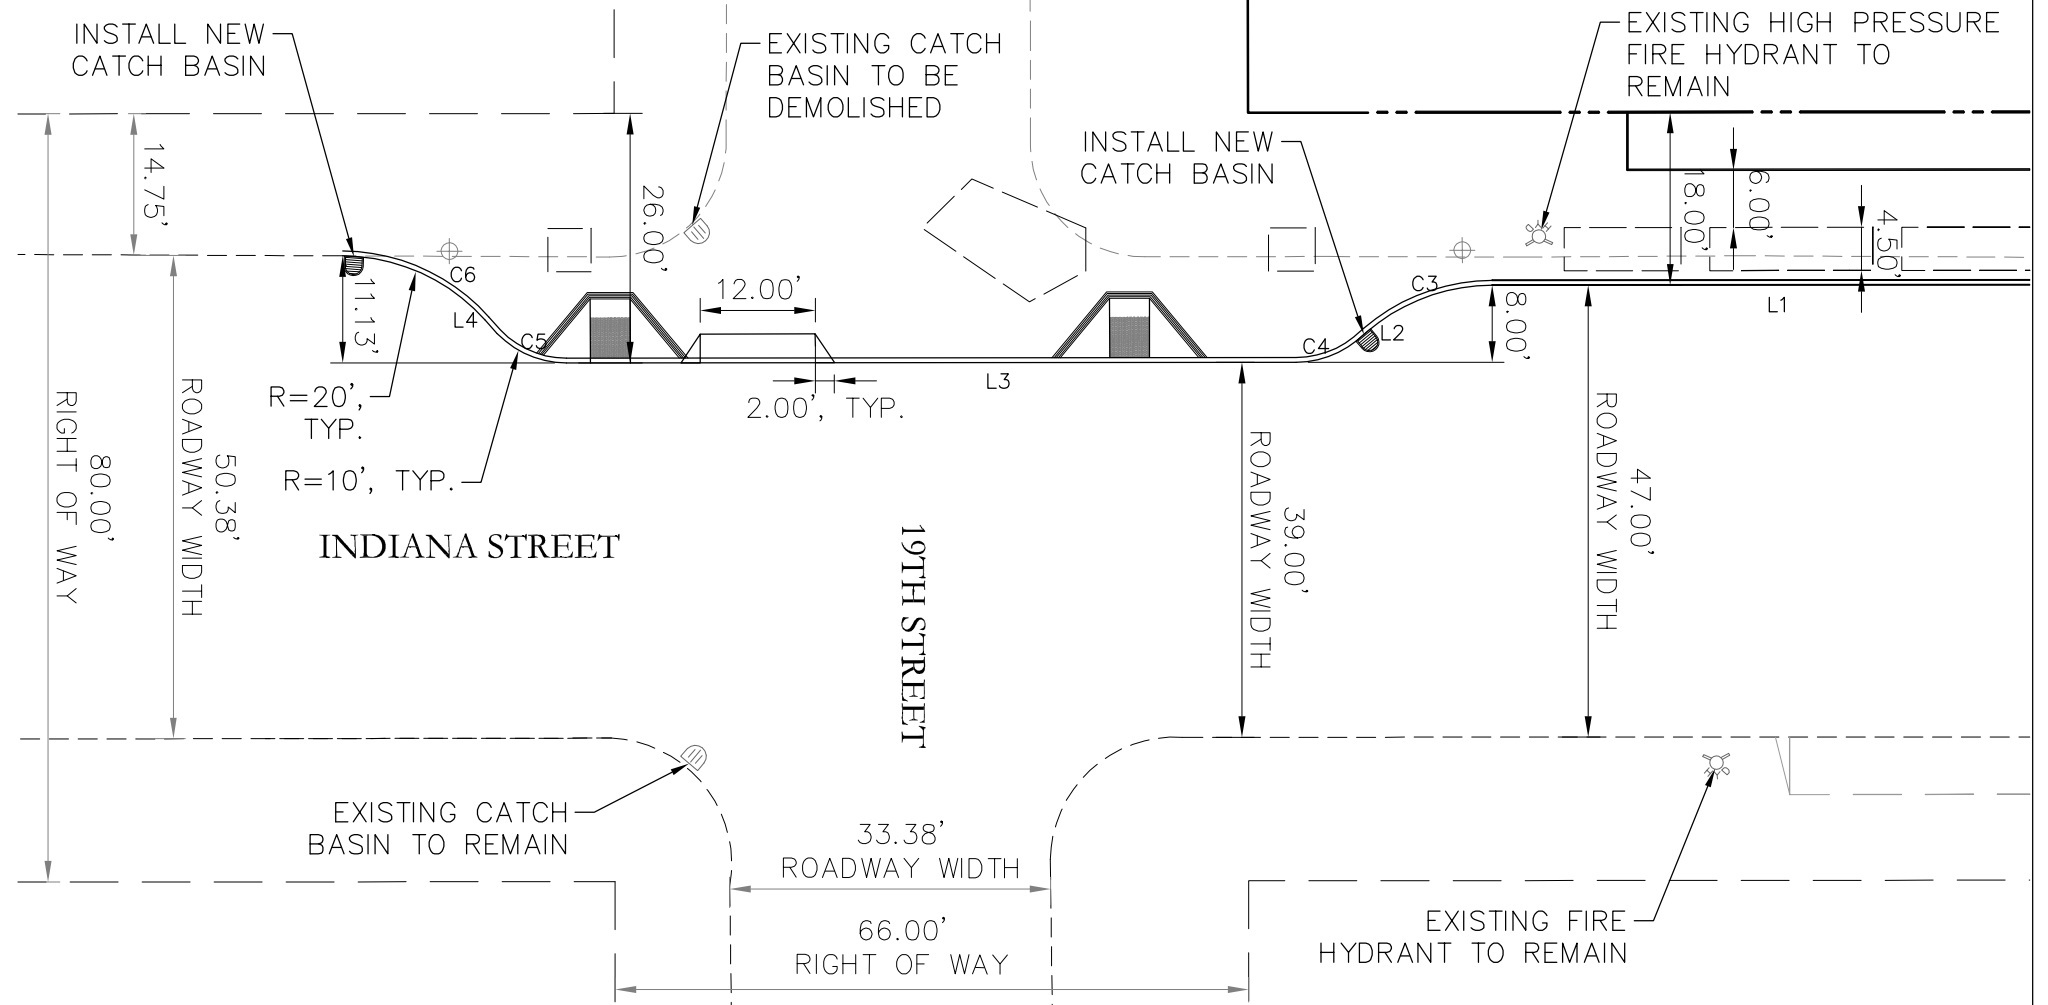

LEGEND

	EXISTING	PROPOSED
CURB LINE		
EXISTING CURB TO BE REMOVED		
PROPERTY LINE		
BACK OF SIDEWALK		
BACK OF LANDSCAPE		
FIRE HYDRANT		
CATCH BASIN		



REFERENCES:	APPROVED:	CITY AND COUNTY OF SAN FRANCISCO DEPARTMENT OF PUBLIC WORKS		
	BRUCE R. STORRS CITY AND COUNTY SURVEYOR	DATE	OFFICIAL SIDEWALK CHANGE OF INDIANA STREET AND 19TH STREET	
			FILE:	SHEET 2 OF 2
				SCALE: 1:20
				CHANGE