


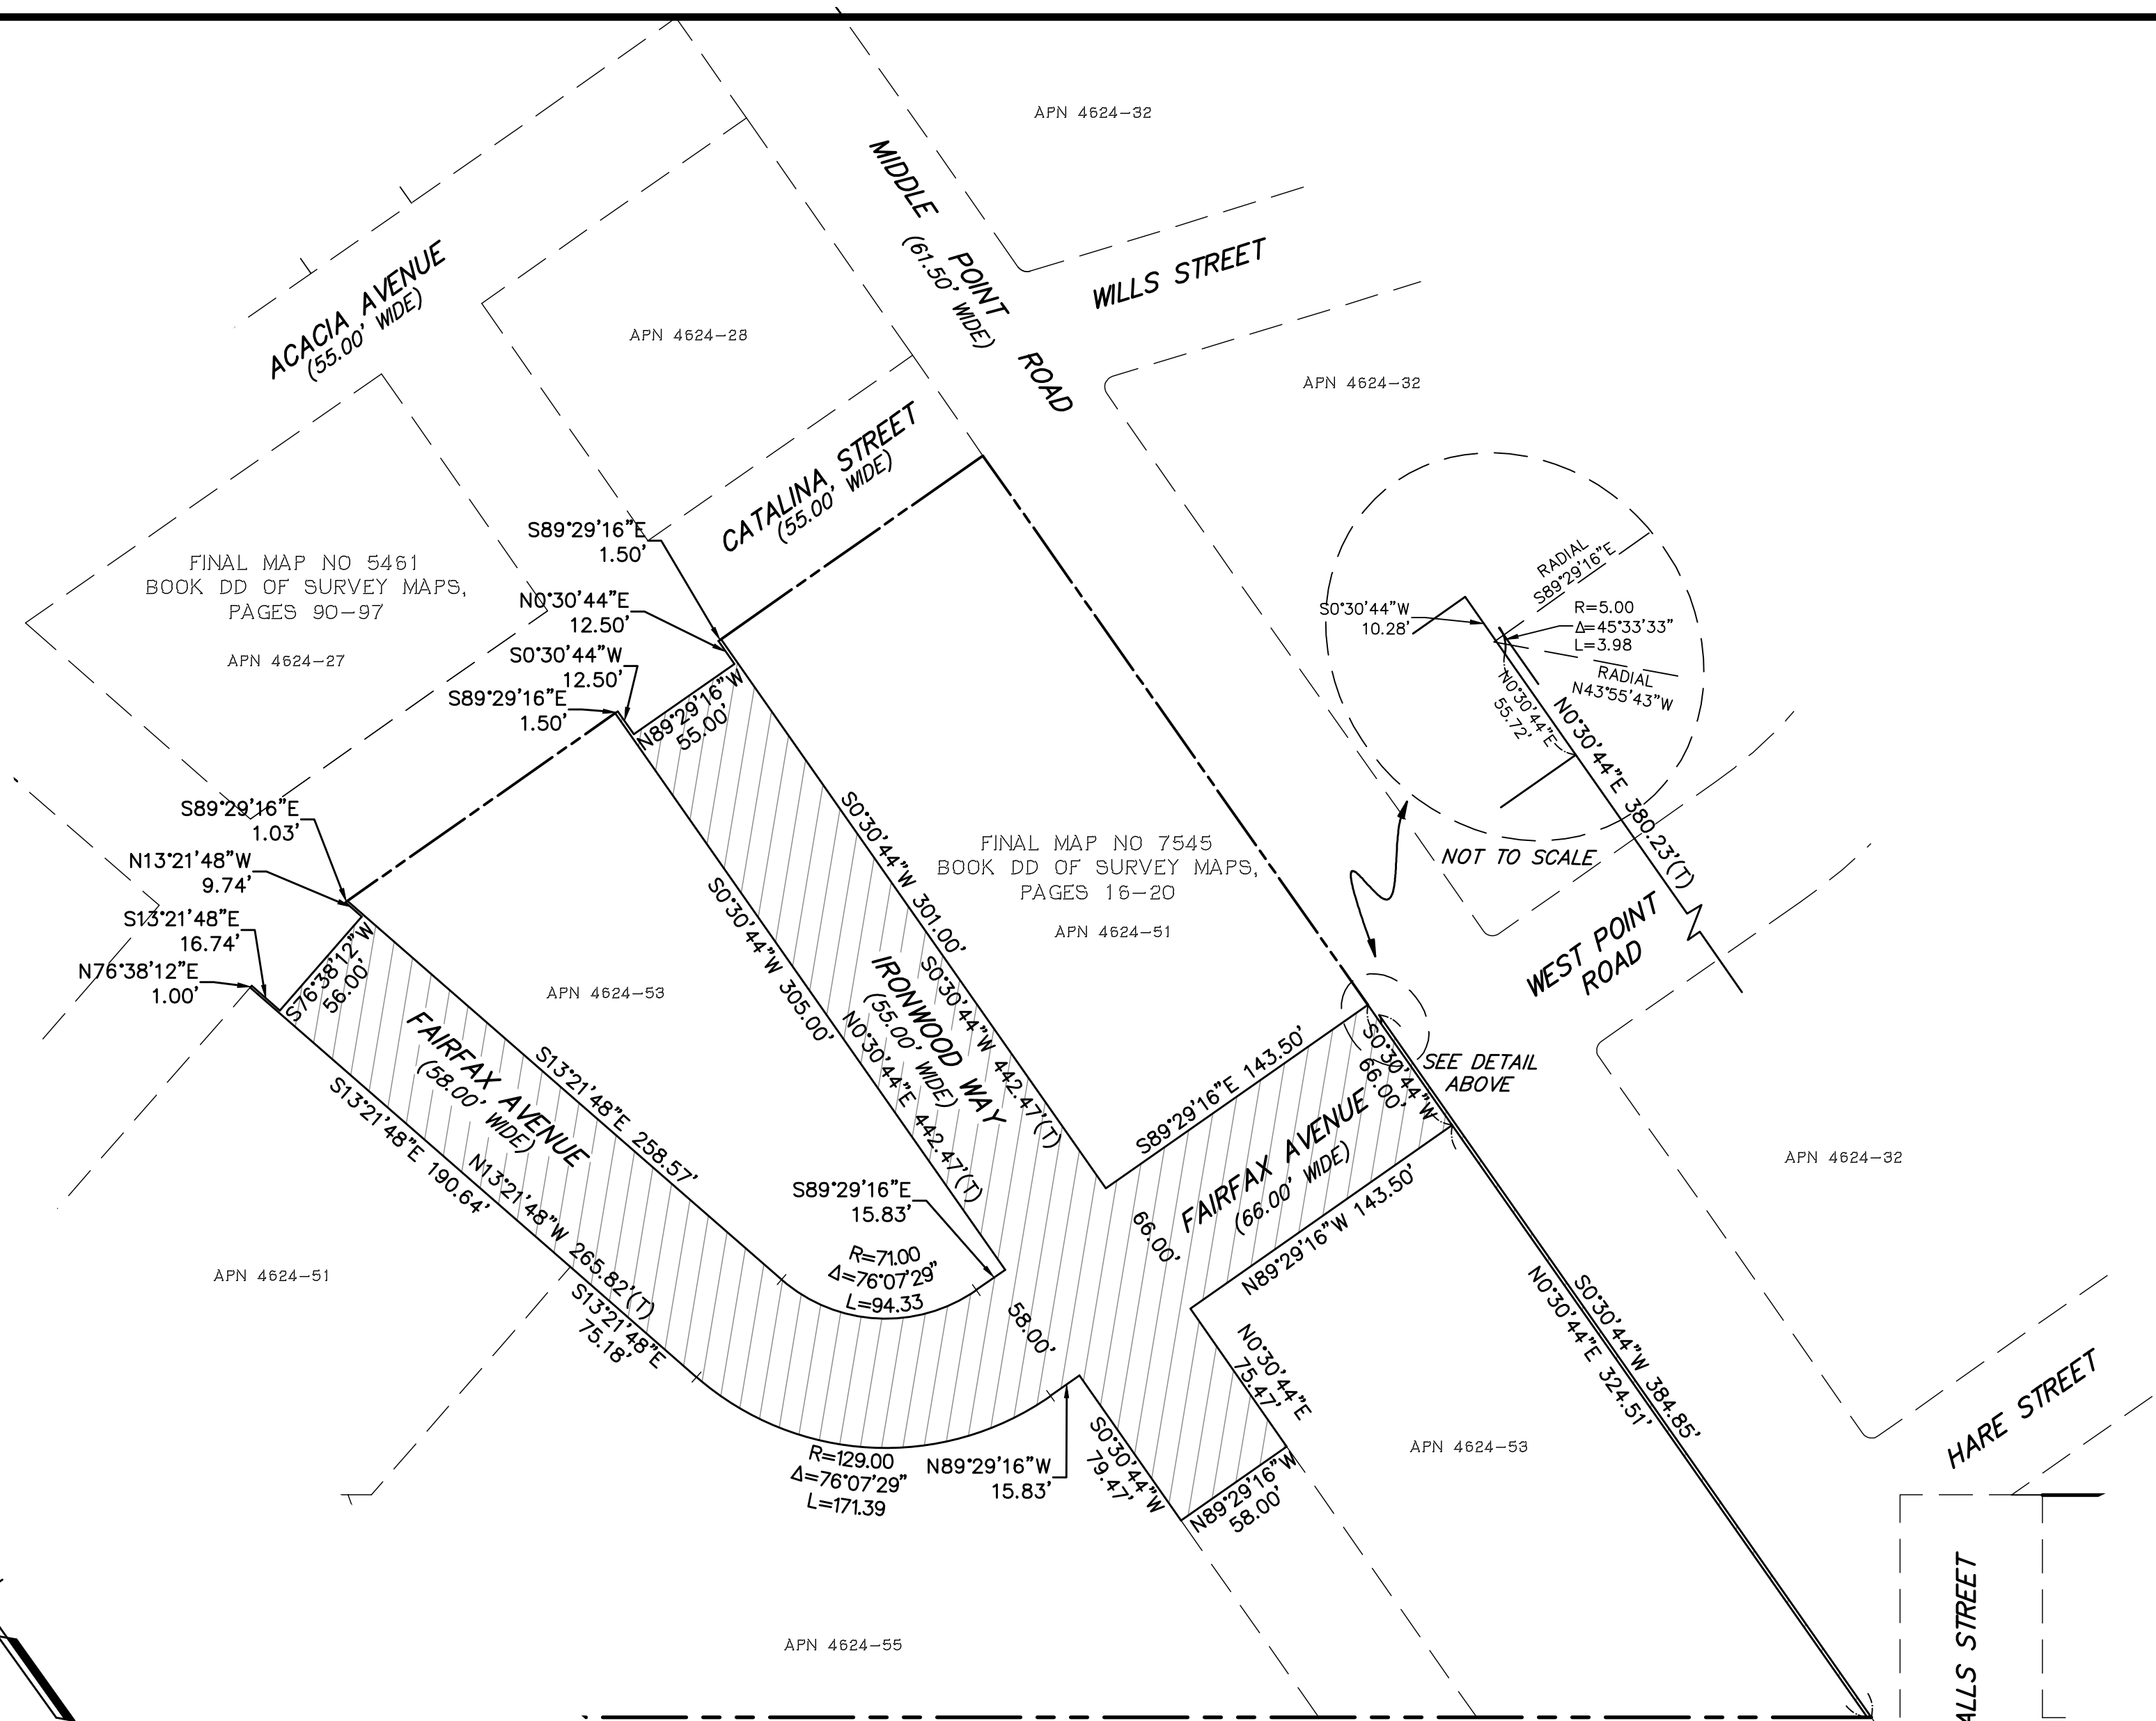



**LEGEND**

-  RIGHT OF WAY LINE
-  EXISTING PARCELS
-  AREA DEDICATED AS STREET RIGHT OF WAY TOTAL

(T)



MAP SHOWING FAIRFAX AVENUE, IRONWOOD WAY AND MIDDLE POINT ROAD

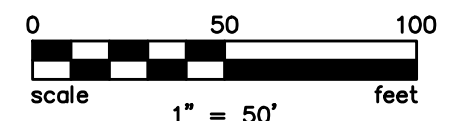

**DRAFT - HUNTERS VIEW PHASE 2 A17-248 - MAP**

**RECORDER'S STATEMENT**  
 FILED THIS \_\_\_\_ DAY OF \_\_\_\_\_, 20\_\_\_\_, AT \_\_\_\_ M.  
 IN BOOK \_\_\_\_\_ OF SURVEY MAPS, AT PAGES \_\_\_\_\_, AT THE  
 REQUEST OF THE COUNTY SURVEYOR OF THE CITY AND COUNTY  
 OF SAN FRANCISCO  
 SIGNED: \_\_\_\_\_  
 COUNTY RECORDER

**APPROVED AS TO A FORM**  
 BY: \_\_\_\_\_ CITY AND COUNTY SURVEYOR  
 APPROVED THIS \_\_\_\_ DAY OF \_\_\_\_\_, 20\_\_\_\_  
 BY ORDER NO. \_\_\_\_\_ DIRECTOR OF PUBLIC WORKS

THIS MAP, COMPRISING OF ONE (1) SHEET, IS APPROVED AND  
 MADE OFFICIAL AND THE PARCELS SHOWN HEREON ARE  
 DECLARED TO BE OPEN PUBLIC STREET, DEDICATED TO PUBLIC  
 USE TO BE KNOWN BY NAME AS SHOWN ON THIS MAP BY  
 ORDINANCE NO. \_\_\_\_\_ OF THE BOARD OF SUPERVISORS, ADOPTED THIS  
 \_\_\_\_\_ DAY OF \_\_\_\_\_, 20\_\_\_\_.


CITY AND COUNTY OF SAN FRANCISCO  
 DEPARTMENT OF PUBLIC WORKS  
 BUREAU OF SURVEYING AND MAPPING

SCALE: 1" = 60'

REFERENCES:  
 BOOK T MAPS 30, PAGE 41  
 BOOK DD OF SURVEY MAPS, PAGES 90-97  
 BOOK FF OF SURVEY MAPS, PAGES 16-20

SHEET 1 OF 1 SHEETS      A-17-xxx



6/9/2026 1:08:54 PM Nuria Calderon G:\2007\2007030\00\07030\00\HW\PHASE 3 C3D\EM\A17 Right of Way\07030-EXH-PH3-A17-ROW.dwg  
 [User files: 07030-BNDY-PH3]

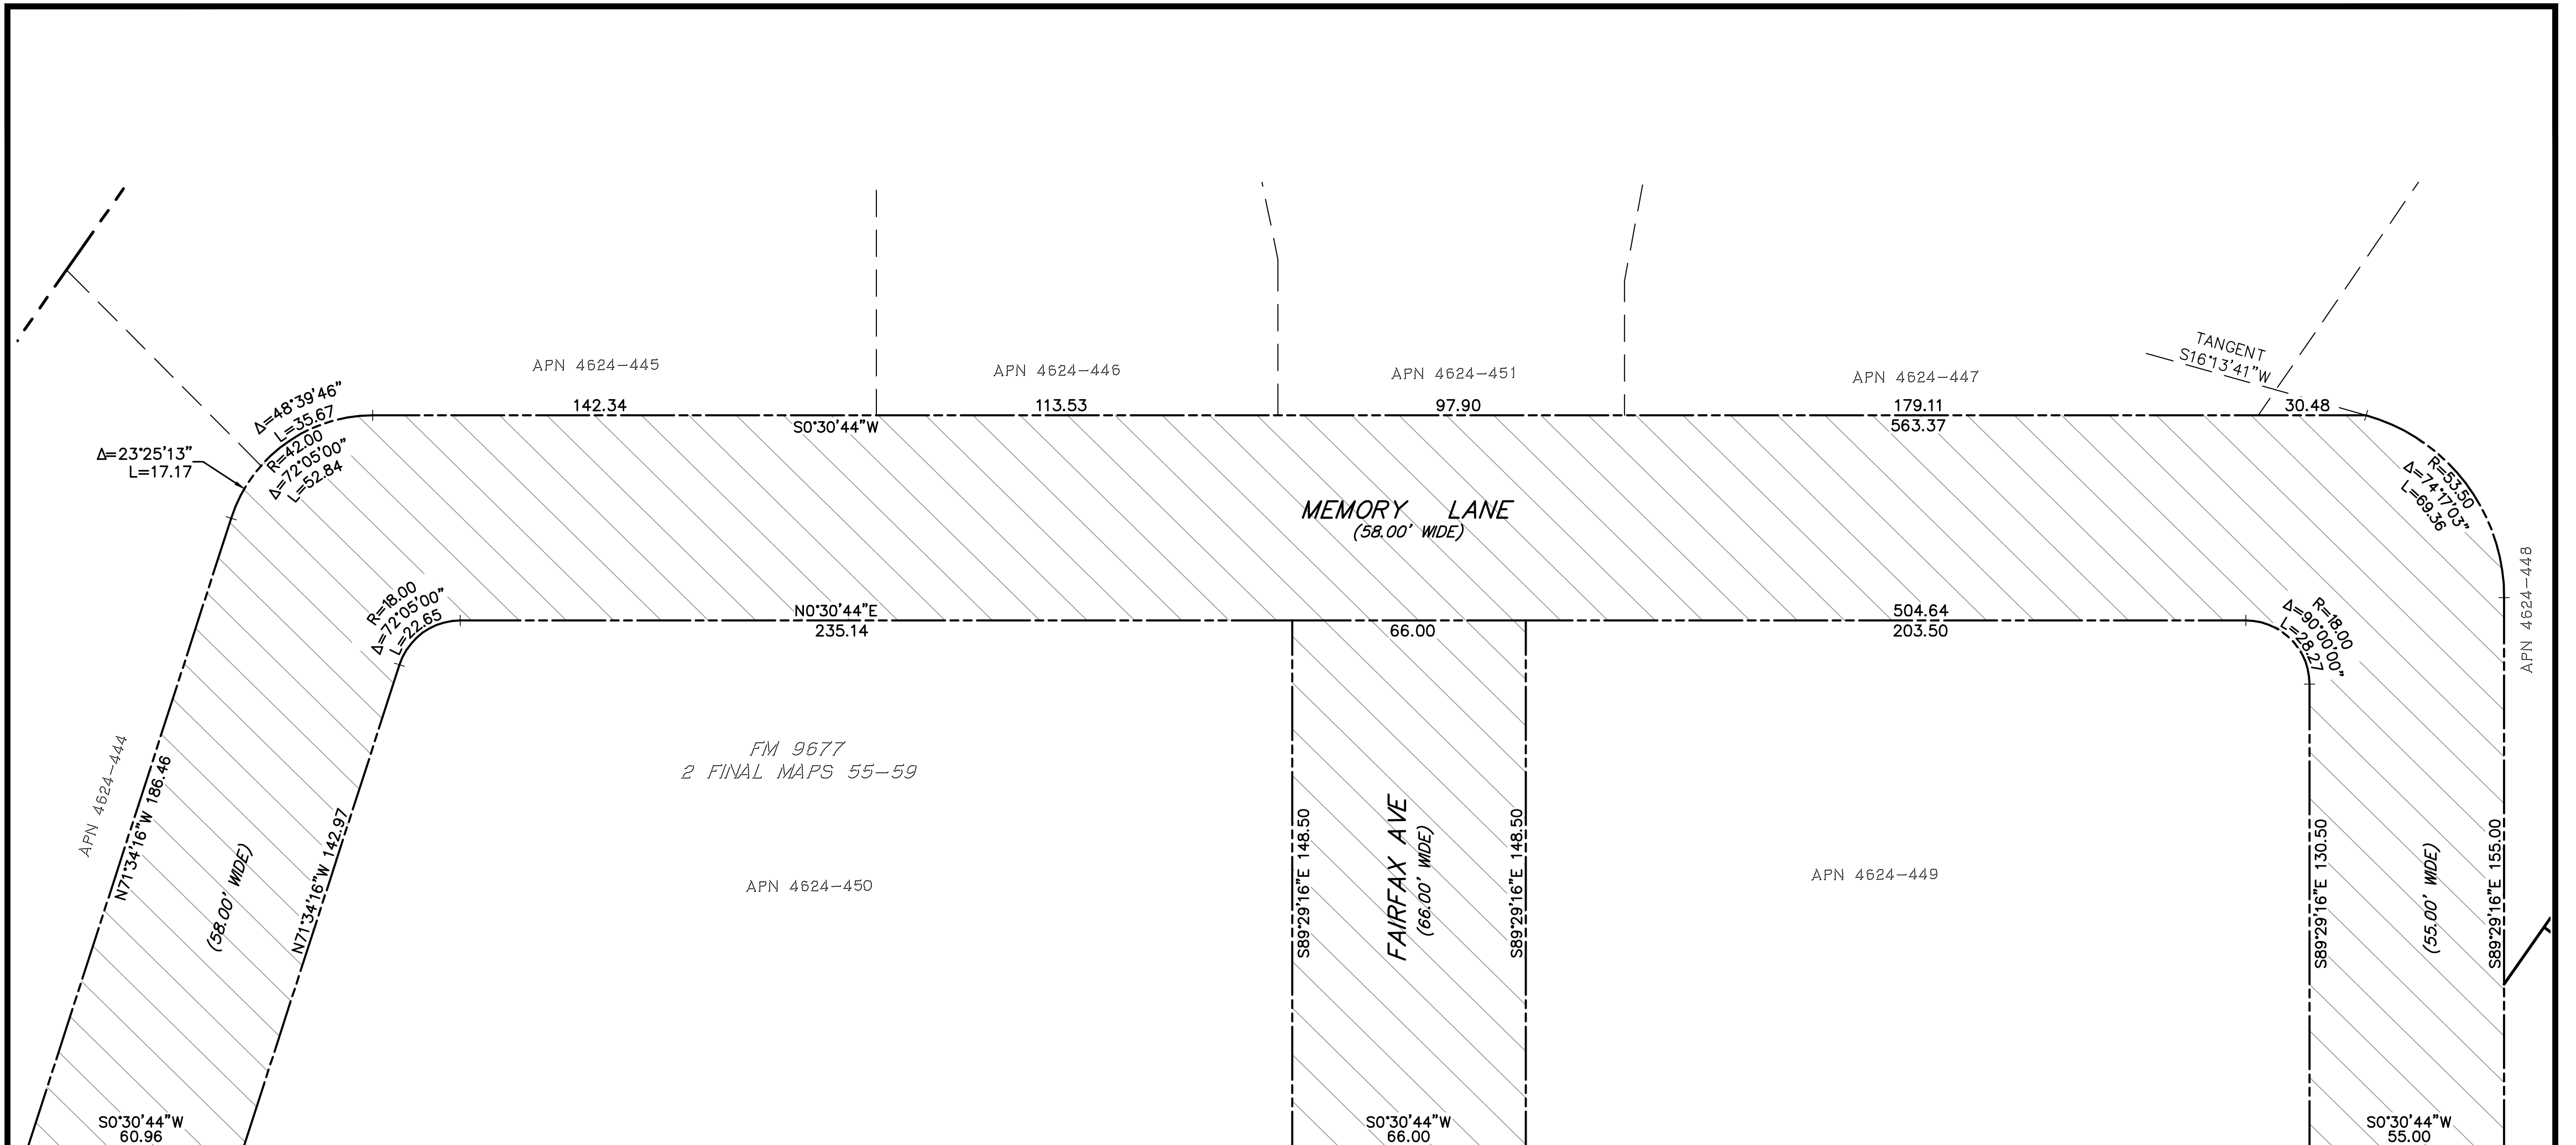

LEGEND	
	RIGHT OF WAY LINE
	EXISTING PARCELS
	AREA DEDICATED AS STREET RIGHT OF WAY

**DRAFT - HUNTERS VIEW PHASE 3 A17-247 - MAP**

MAP SHOWING MEMORY LANE AND FAIRFAX AVENUE

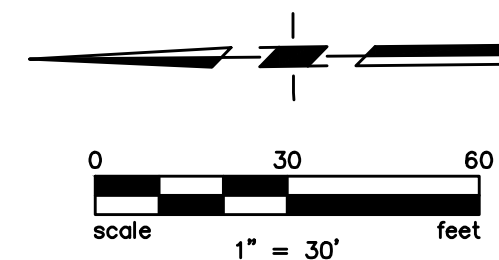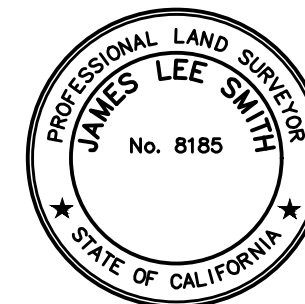

**RECORDER'S STATEMENT**

FILED THIS \_\_\_\_ DAY OF \_\_\_\_\_, 20\_\_\_\_, AT \_\_\_\_ M.  
 IN BOOK \_\_\_\_\_ OF SURVEY MAPS, AT PAGES \_\_\_\_\_, AT THE  
 REQUEST OF THE COUNTY SURVEYOR OF THE CITY AND COUNTY  
 OF SAN FRANCISCO

SIGNED: \_\_\_\_\_  
 COUNTY RECORDER

**APPROVED AS TO A FORM**

BY: \_\_\_\_\_ CITY AND COUNTY SURVEYOR  
 APPROVED THIS \_\_\_\_ DAY OF \_\_\_\_\_, 20\_\_\_\_  
 BY ORDER NO. \_\_\_\_\_ DIRECTOR OF PUBLIC WORKS

THIS MAP, COMPRISING OF ONE (1) SHEET, IS APPROVED AND  
 MADE OFFICIAL AND THE PARCELS SHOWN HEREON ARE  
 DECLARED TO BE OPEN PUBLIC STREET, DEDICATED TO PUBLIC  
 USE TO BE KNOWN BY NAME AS SHOWN ON THIS MAP BY  
 ORDINANCE NO. \_\_\_\_\_ OF THE BOARD OF SUPERVISORS, ADOPTED THIS  
 \_\_\_\_ DAY OF \_\_\_\_\_, 20\_\_\_\_.

CITY AND COUNTY OF SAN FRANCISCO  
 DEPARTMENT OF PUBLIC WORKS  
 BUREAU OF SURVEYING AND MAPPING

SCALE: SCALE  
 REFERENCES:  
 BOOK MAP BOOK T, PAGE 34  
 BOOK DD OF SURVEY MAPS, PAGES 90-97  
 BOOK FF OF SURVEY MAPS, PAGES 16-20  
 BOOK 2 OF FINAL MAPS, PAGES 55-59

SHEET 1 OF 1 SHEETS A-17-XXX