


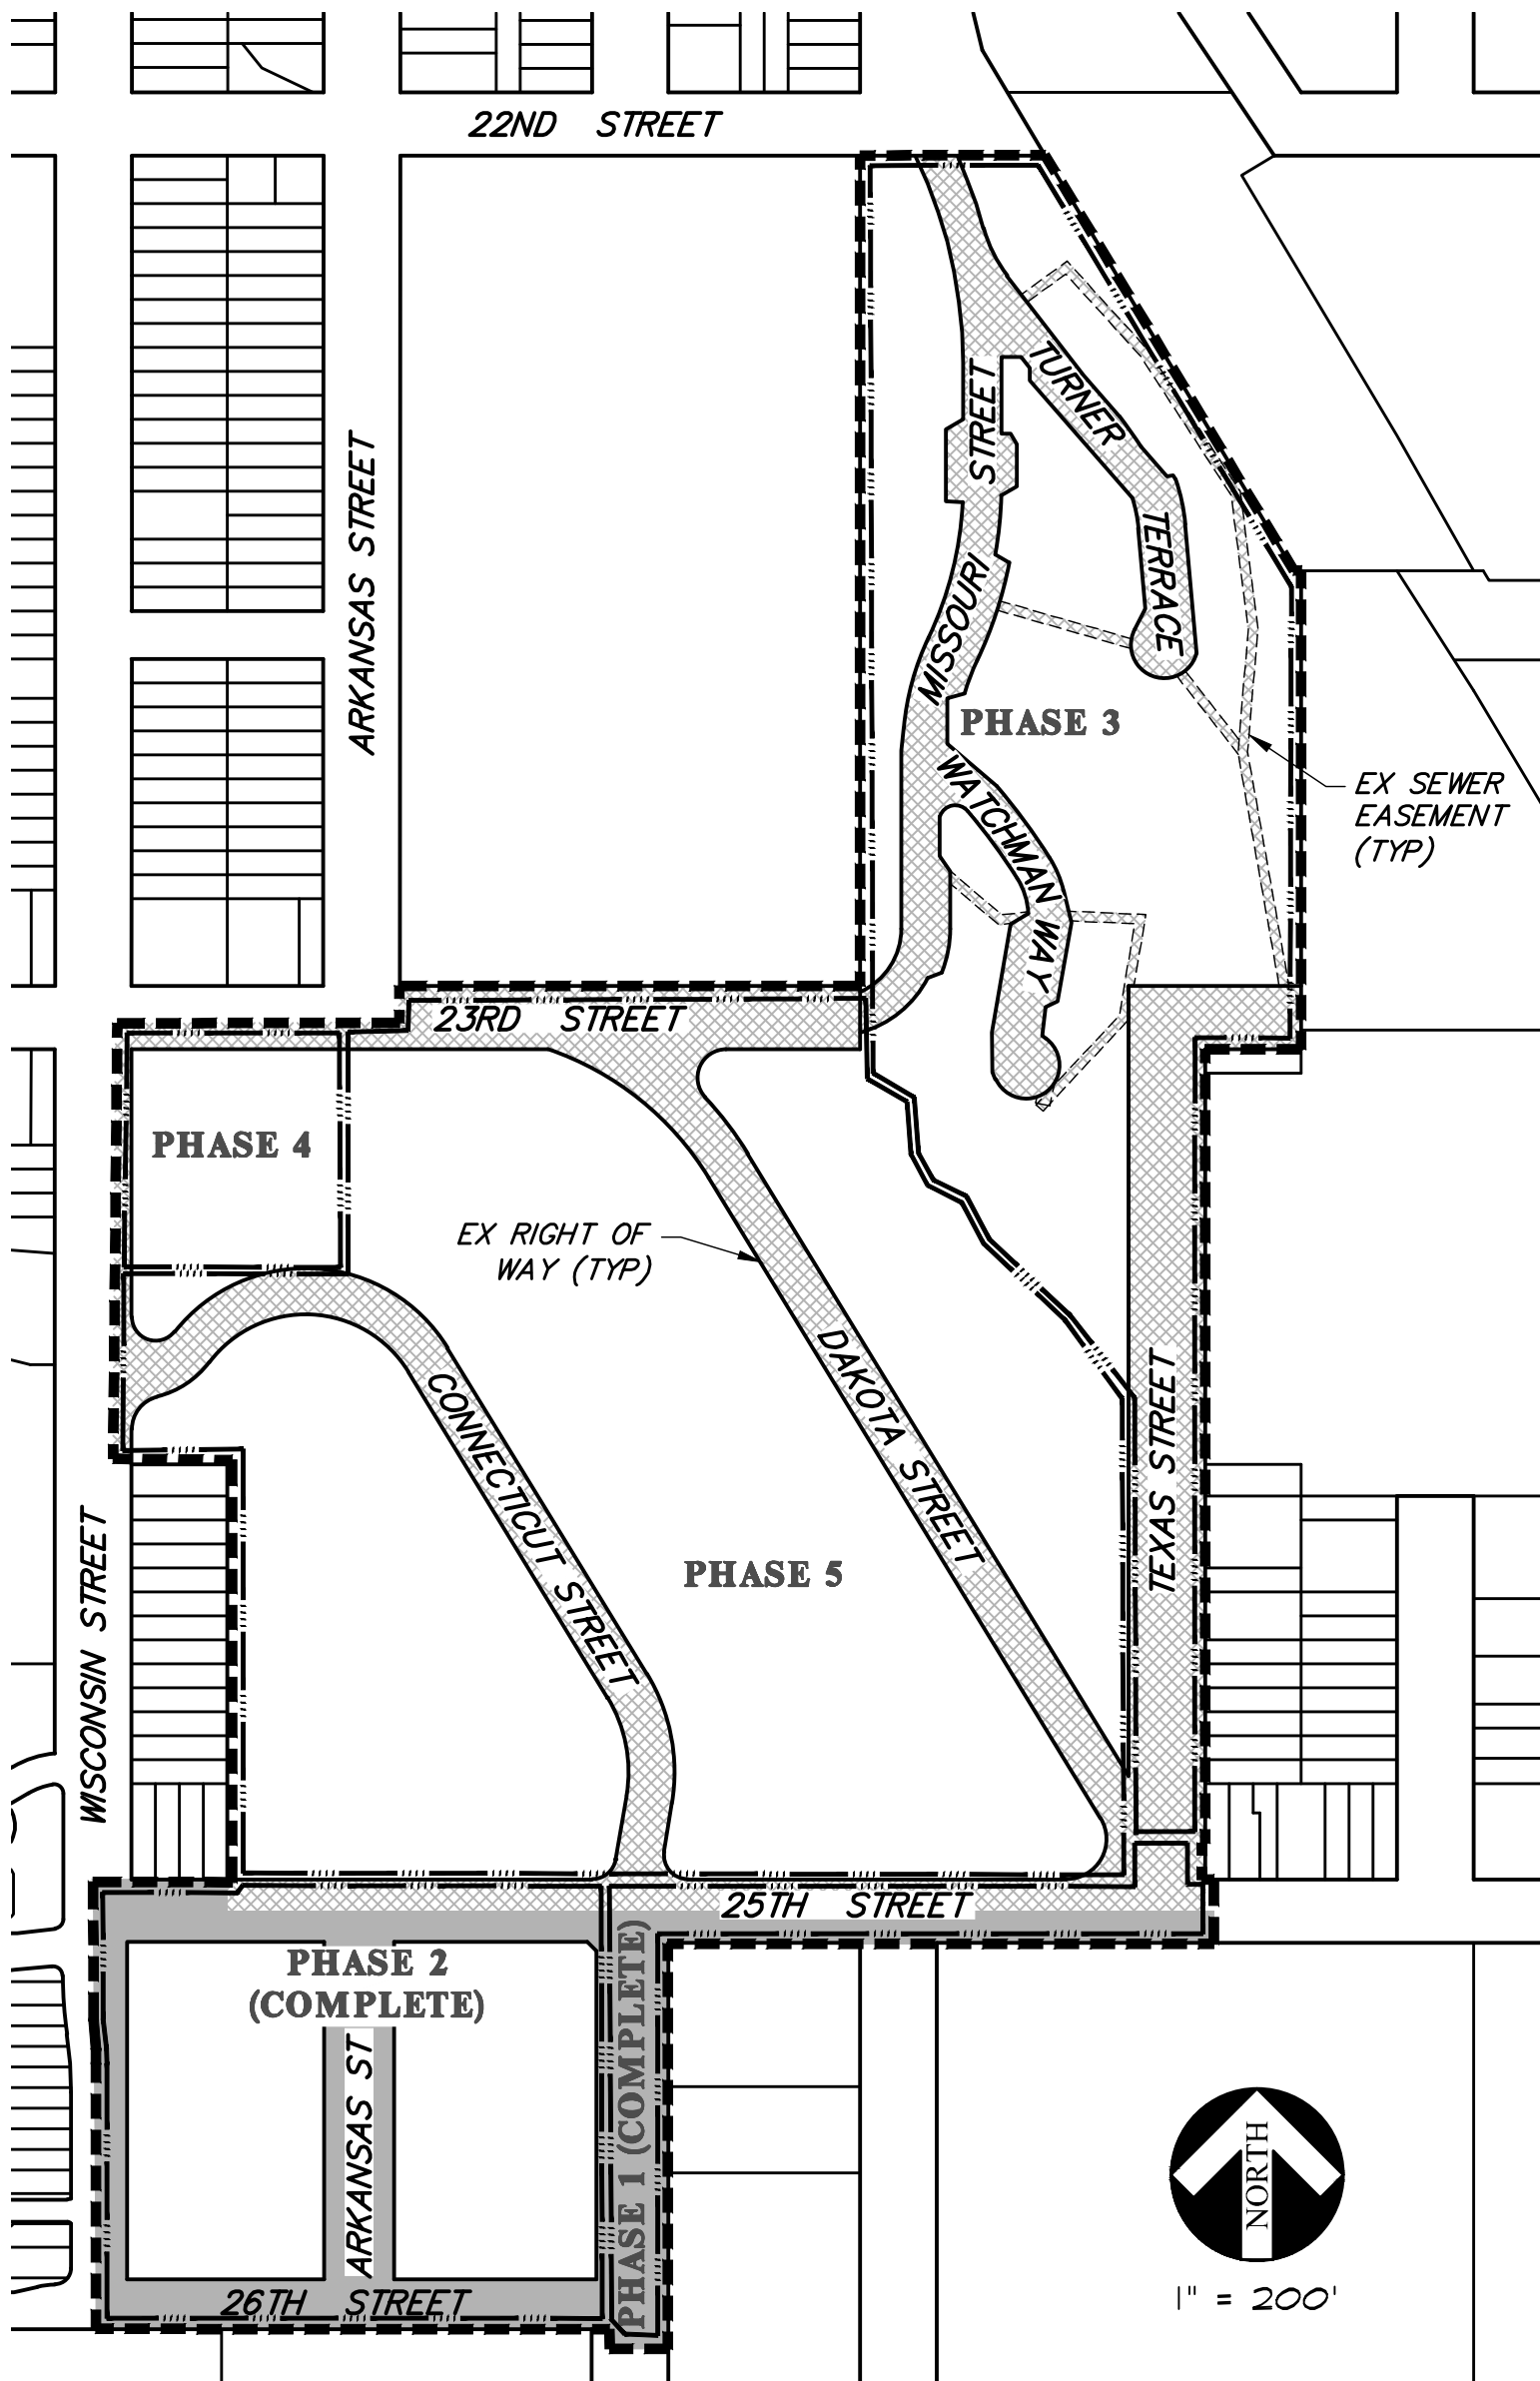

PROJECT VACATION AREA DIAGRAM
POTRERO HOPE SF

SAN FRANCISCO, CALIFORNIA

OCTOBER 2025

LEGEND

--- DEVELOPMENT BOUNDARY

--- PHASE BOUNDARIES
(subject to change)

STREETS & EASEMENTS TO BE
VACATED
*Not all easements are shown hereon

PHASE 1 AND 2 STREETS
(COMPLETED)


CARLILE • MACY

CIVIL ENGINEERS • URBAN PLANNERS • LAND SURVEYORS • LANDSCAPE ARCHITECTS

15 THIRD STREET, SANTA ROSA, CA 95401
TEL (707) 542-6451 FAX (707) 542-5212

PROJECT No. 2009013.CO

SHEET 1 OF 2

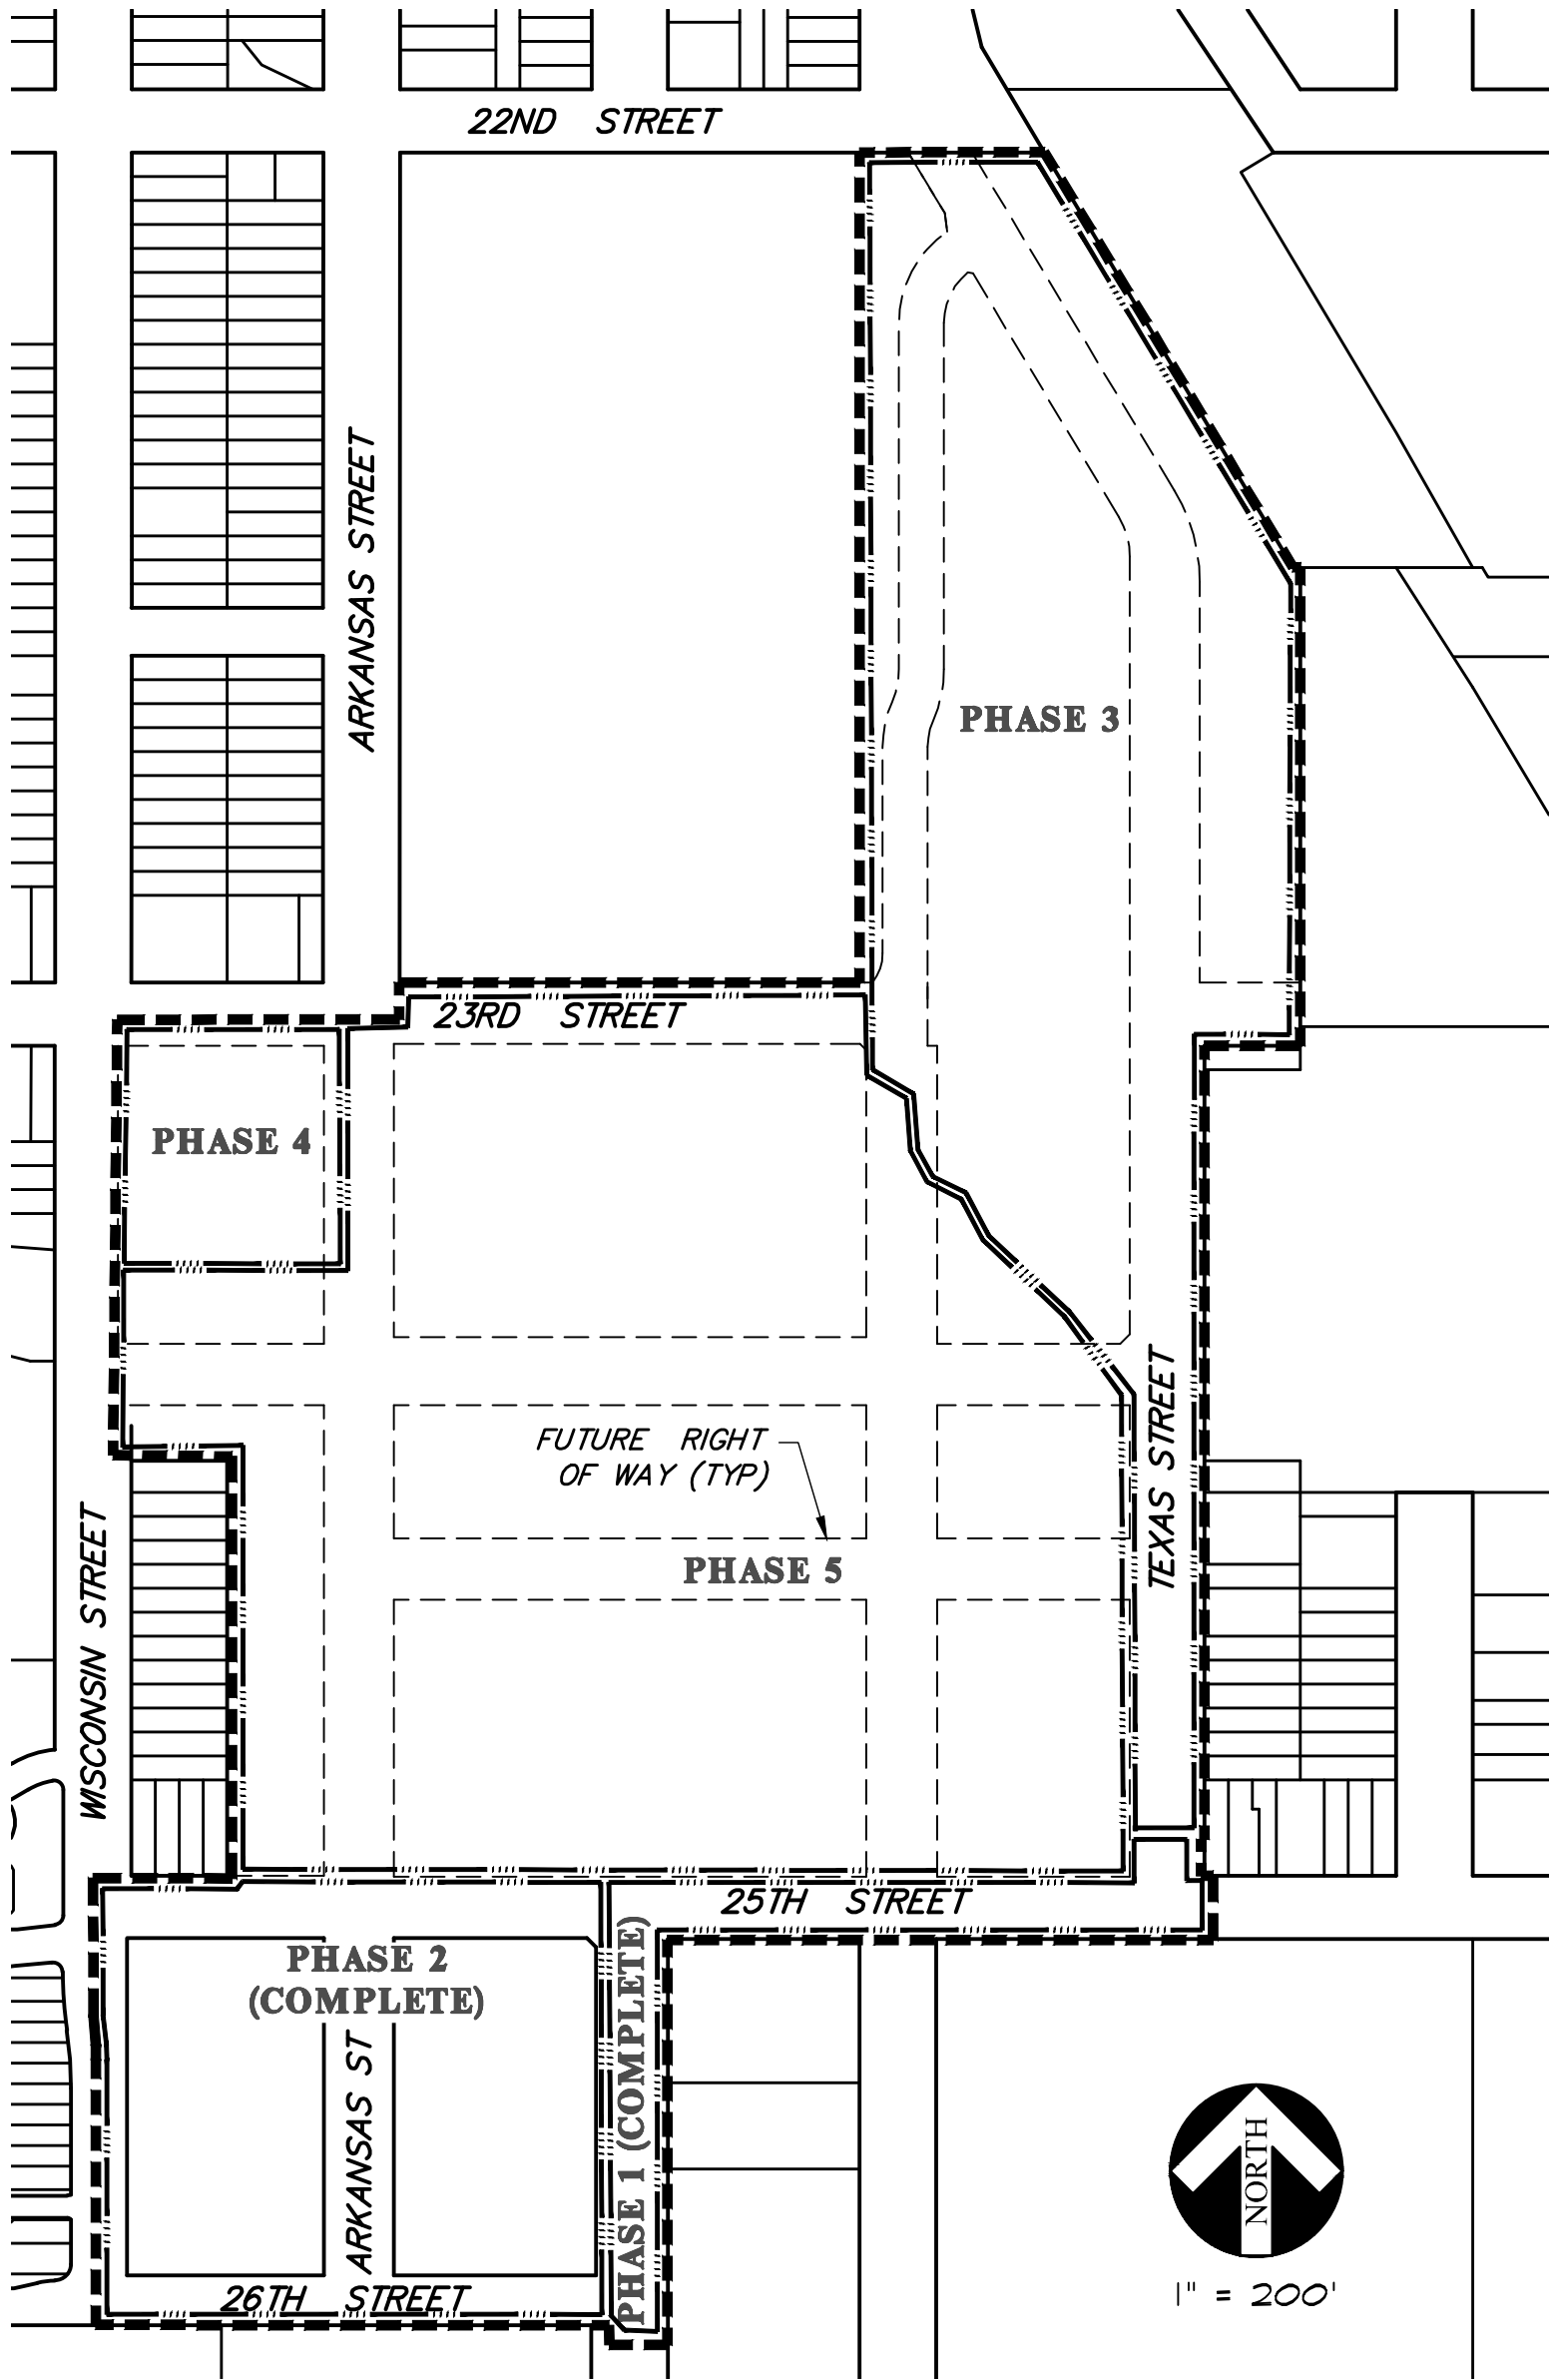

PROPOSED FUTURE STREET ALIGNMENT

POTRERO HOPE SF

SAN FRANCISCO, CALIFORNIA

OCTOBER 2025

LEGEND

- DEVELOPMENT BOUNDARY
- PHASE BOUNDARIES
(Subject to change)
- FUTURE RIGHT OF WAY (TYP.)



CIVIL ENGINEERS • URBAN PLANNERS • LAND SURVEYORS • LANDSCAPE ARCHITECTS
15 THIRD STREET, SANTA ROSA, CA 95401
TEL (707) 542-6451 FAX (707) 542-5212