


VICINITY MAP
NOT TO SCALE

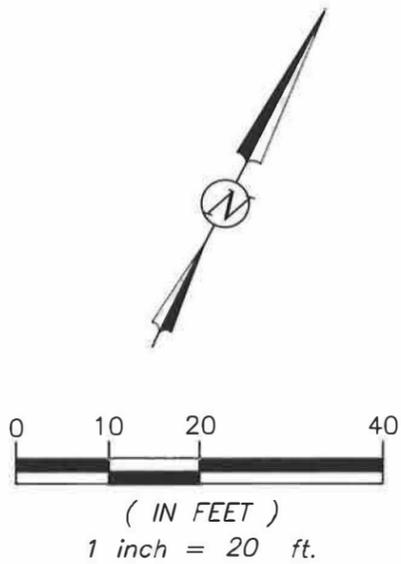

LINE TABLE	
LINE #	LENGTH
L1	42.37'
L2	3.79'
L3	25.05'
L4	4.90'
L5	303.50'
L6	259.74'


CURVE TABLE			
CURVE #	LENGTH	RADIUS	DELTA
C1	20.14'	297.31'	3°52'51"

LEGEND


3739 012



ASSESSORS BLOCK AND LOT NUMBER
NEW CURB LINE
PROPERTY LINE
EXISTING OFFICIAL CURB TO REMAIN
EXISTING OFFICIAL CURB TO BE REMOVED

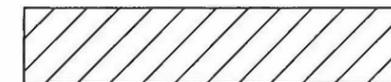

AREA UNDER SAN FRANCISCO PUBLIC WORKS JURISDICTION FOR MAINTENANCE

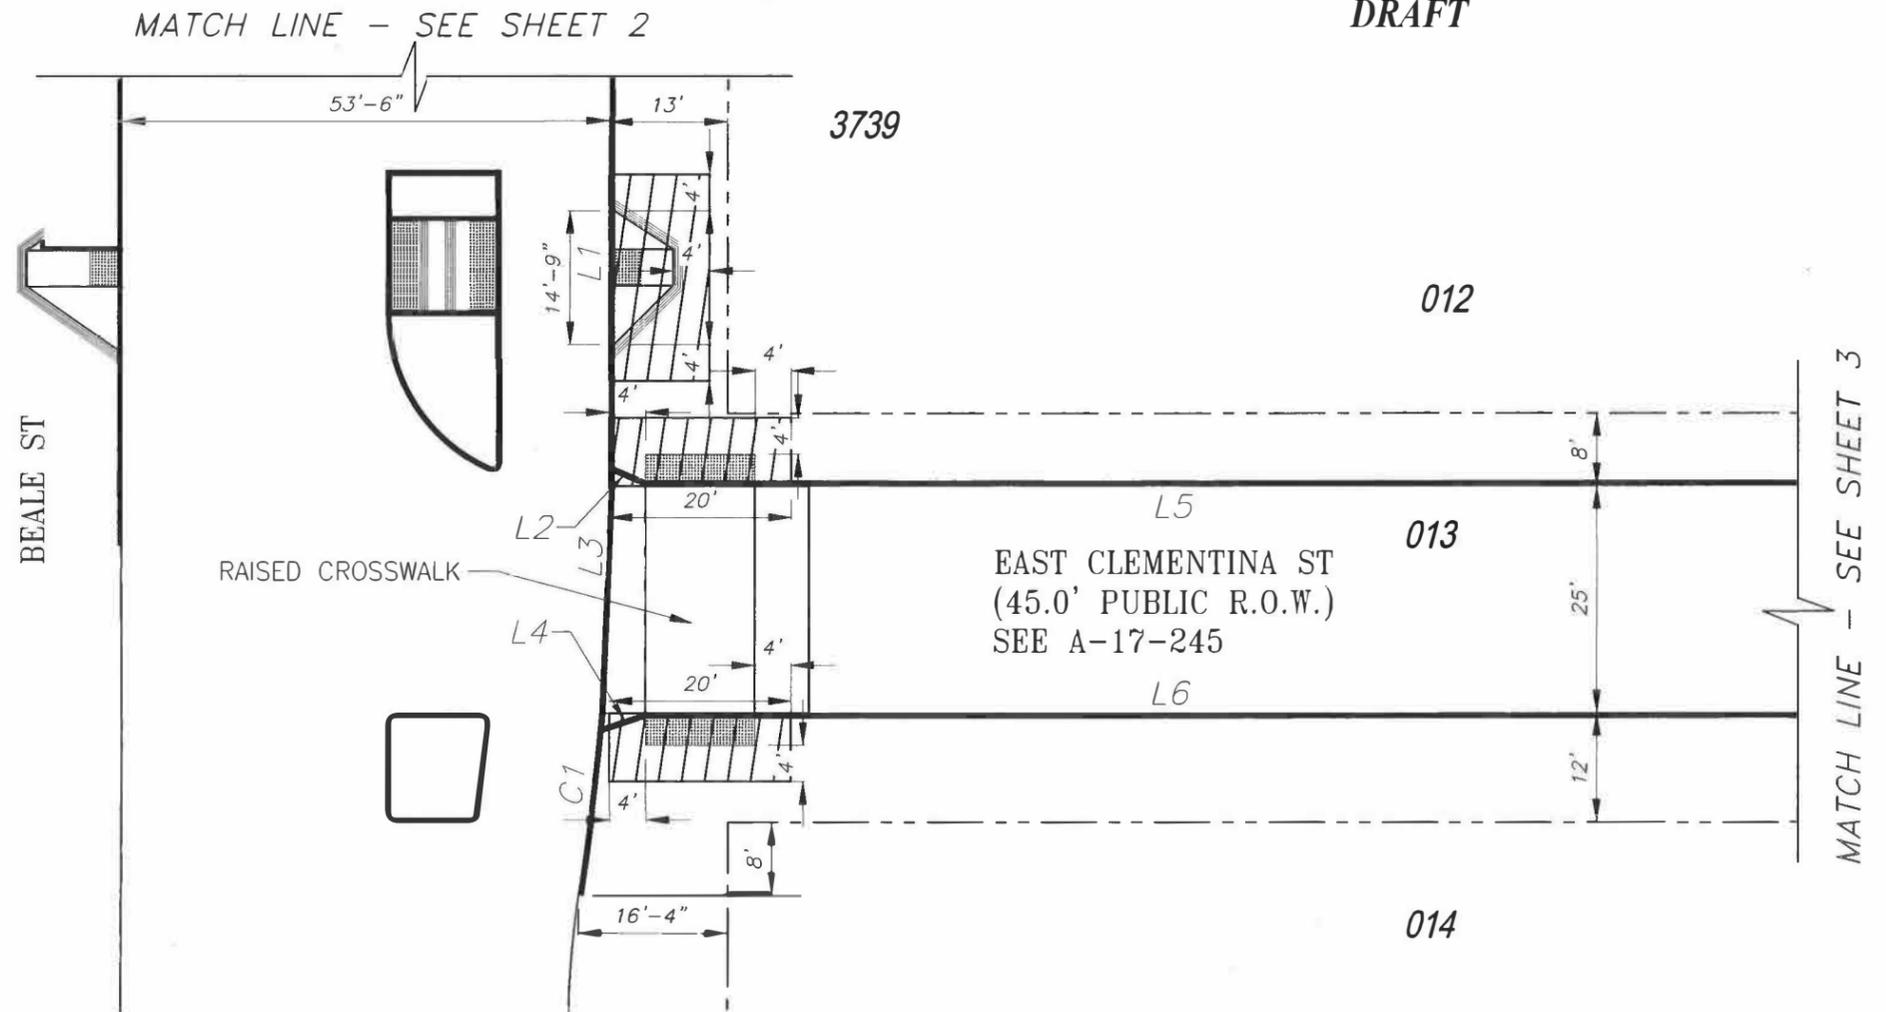

DRAFT

APPROVED:



ELIAS WINSLOW FRENCH, PLS 9406
CITY & COUNTY SURVEYOR

DATE

CITY AND COUNTY OF SAN FRANCISCO
SAN FRANCISCO PUBLIC WORKS

OFFICIAL SIDEWALK CHANGE AT THE INTERSECTION OF BEALE STREET AND EAST CLEMENTINA STREET, FRONTING AB 3739 LOT 012, AB 3739 LOT 013 AND AB 3739 LOT 014


FILE: Q-20-1307

SHEET 1 OF 4


SCALE: 1" = 20'

REVISION

DRAFT

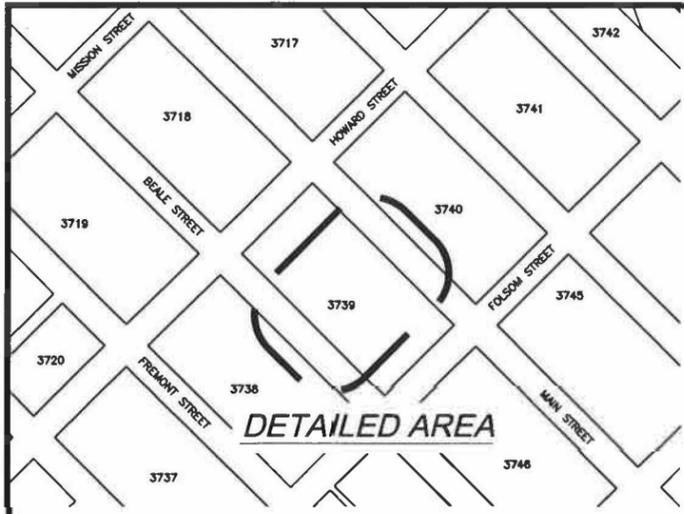


VICINITY MAP
NOT TO SCALE

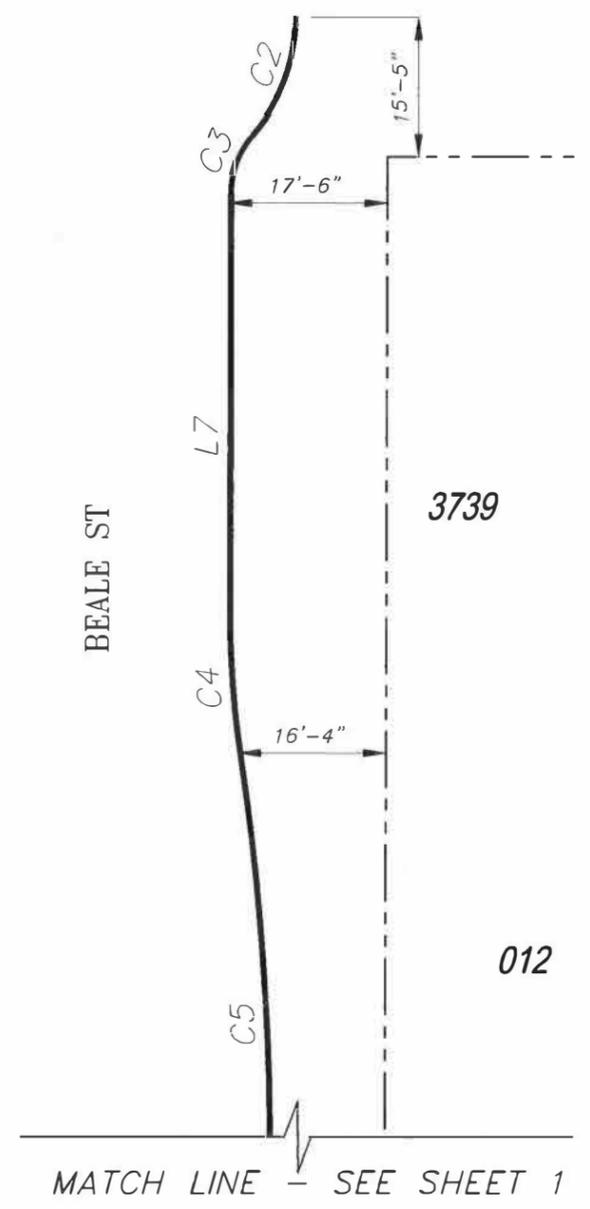

CURVE TABLE			
CURVE #	LENGTH	RADIUS	DELTA
C2	14.12'	20.00'	40°26'54"
C3	7.06'	10.00'	40°26'48"
C4	15.05'	100.00'	8°37'22"
C5	45.15'	300.00'	8°37'22"

LINE TABLE	
LINE #	LENGTH
L7	46.63'

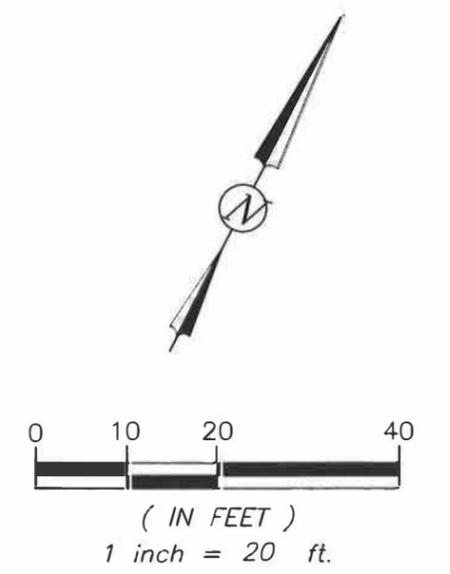

KJlongso Mar 05, 2026 - 3:29pm V:\10991_Transboy_Park V2_Design\Working_Drawings\ESH\Current\10-Map\10991_0-Map_Ph 1.dwg



APPROVED: _____
 ELIAS WINSLOW FRENCH, PLS 9406
 CITY & COUNTY SURVEYOR

DATE _____

CITY AND COUNTY OF SAN FRANCISCO
SAN FRANCISCO PUBLIC WORKS



OFFICIAL SIDEWALK CHANGE AT THE BEALE STREET, FRONTING AB 3739 LOT 012

FILE: Q-20-1307	SHEET 2 OF 4	SCALE: 1"= 20'	REVISION
-----------------	--------------	----------------	----------



VICINITY MAP
NOT TO SCALE

K:\longso Mar 05, 2026 - 3:29pm V:\1099\Transbay_Park\2_Design\Working_Drawings\ESH\Current\Q-Map\1099\Q-Map_Ph 1.dwg

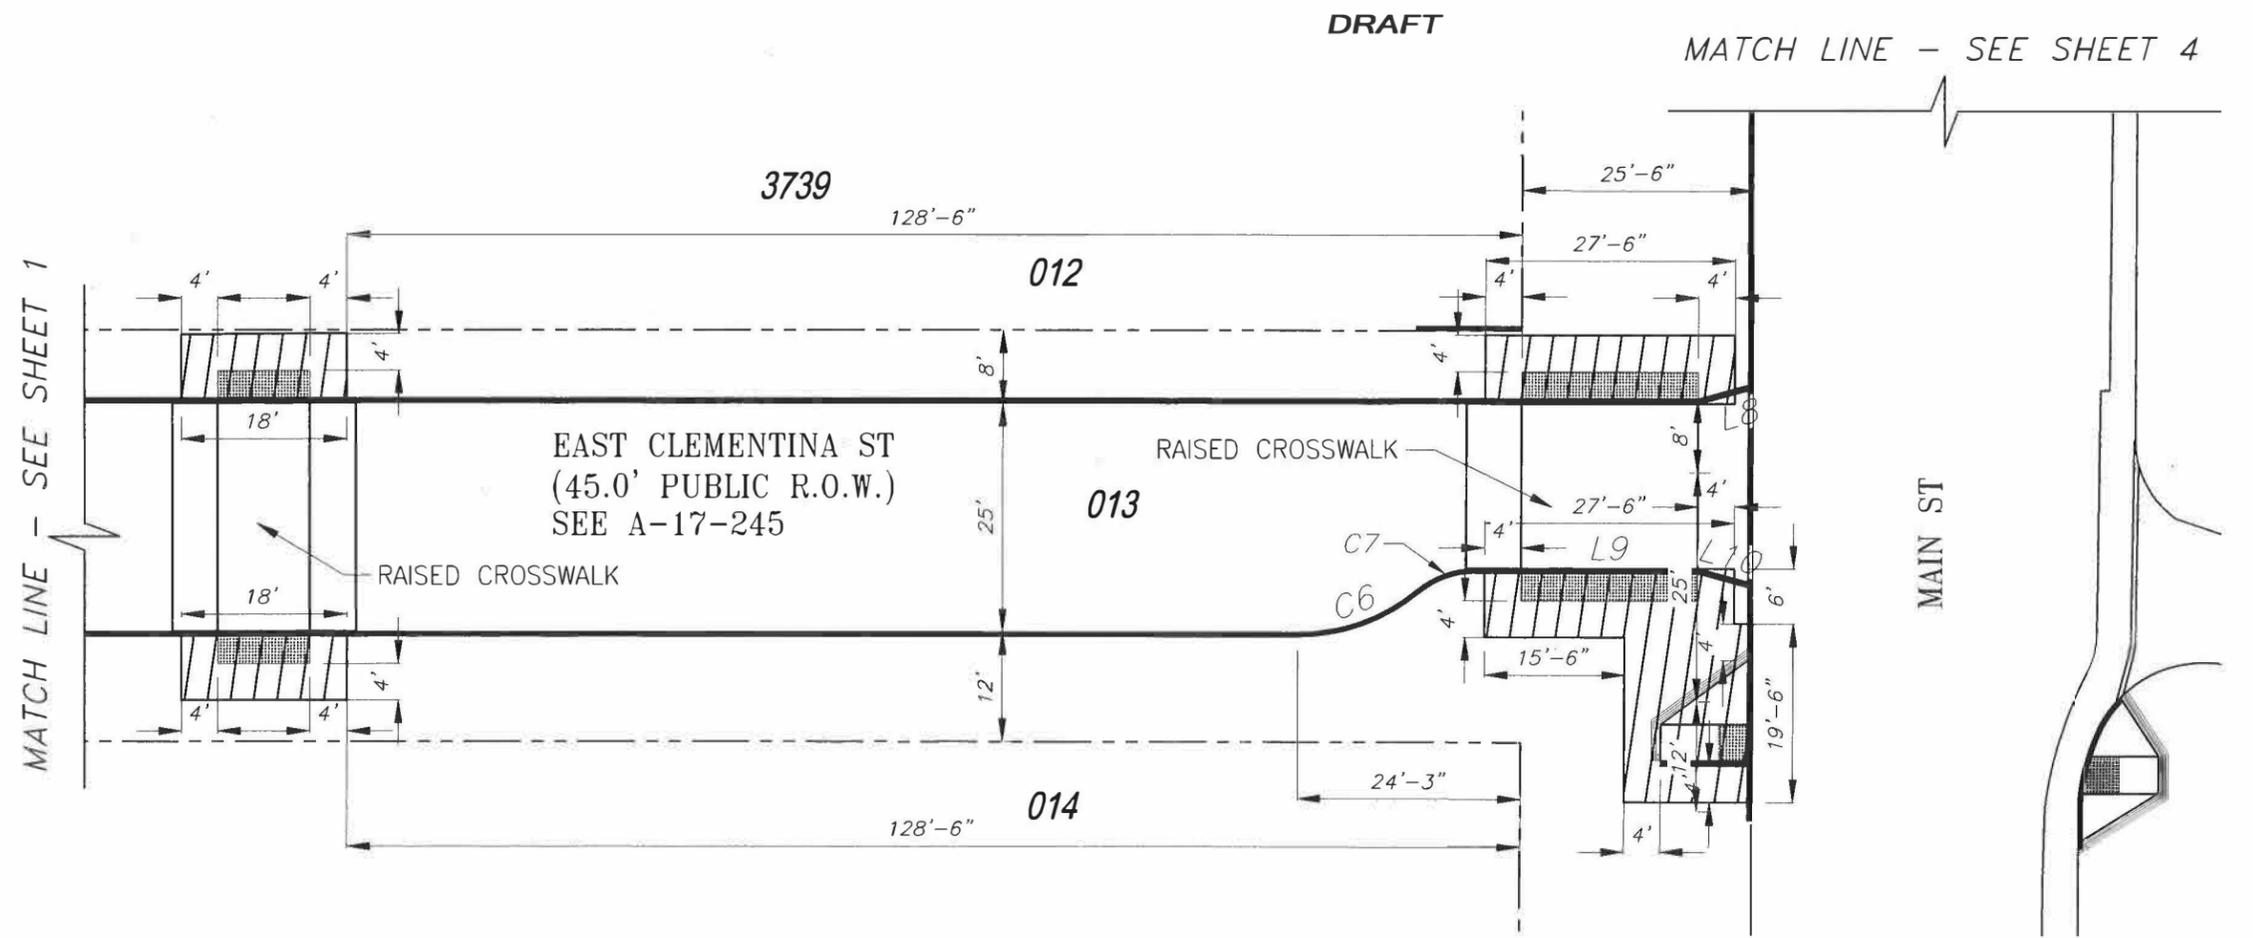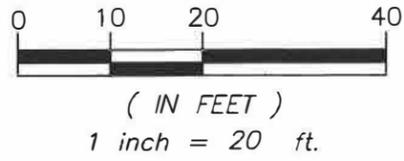

CURVE TABLE			
CURVE #	LENGTH	RADIUS	DELTA
C6	13.94'	20.00'	39°56'40"
C7	6.97'	10.00'	39°56'40"

LINE TABLE	
LINE #	LENGTH
L8	5.70'
L9	24.50'
L10	5.70'



APPROVED: _____
 ELIAS WINSLOW FRENCH, PLS 9406
 CITY & COUNTY SURVEYOR


DATE _____

CITY AND COUNTY OF SAN FRANCISCO
SAN FRANCISCO PUBLIC WORKS



OFFICIAL SIDEWALK CHANGE AT EAST CLEMENTINA STREET, FRONTING AB 3739 LOT 012, AB 3739 LOT 013 AND AB 3739 014

FILE: Q-20-1307	SHEET 3 OF 4	SCALE: 1" = 20'	REVISION
-----------------	--------------	-----------------	----------

DRAFT

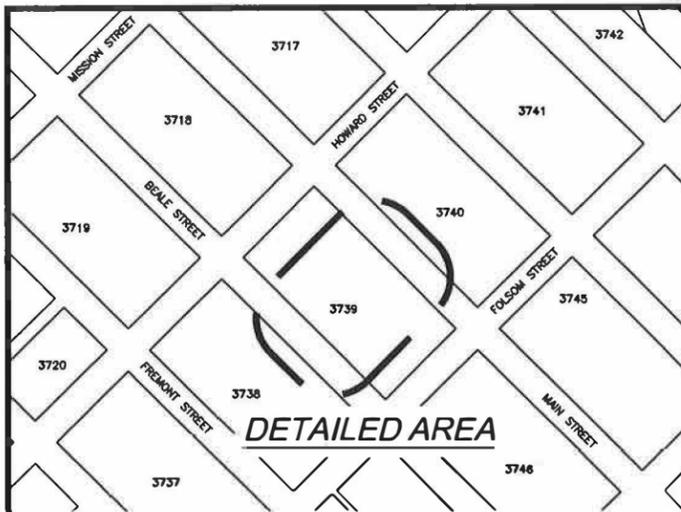

VICINITY MAP
NOT TO SCALE

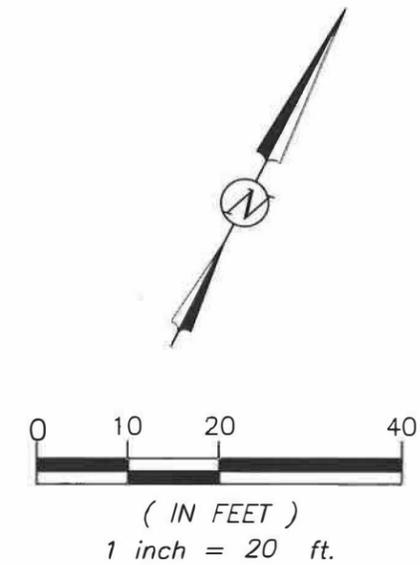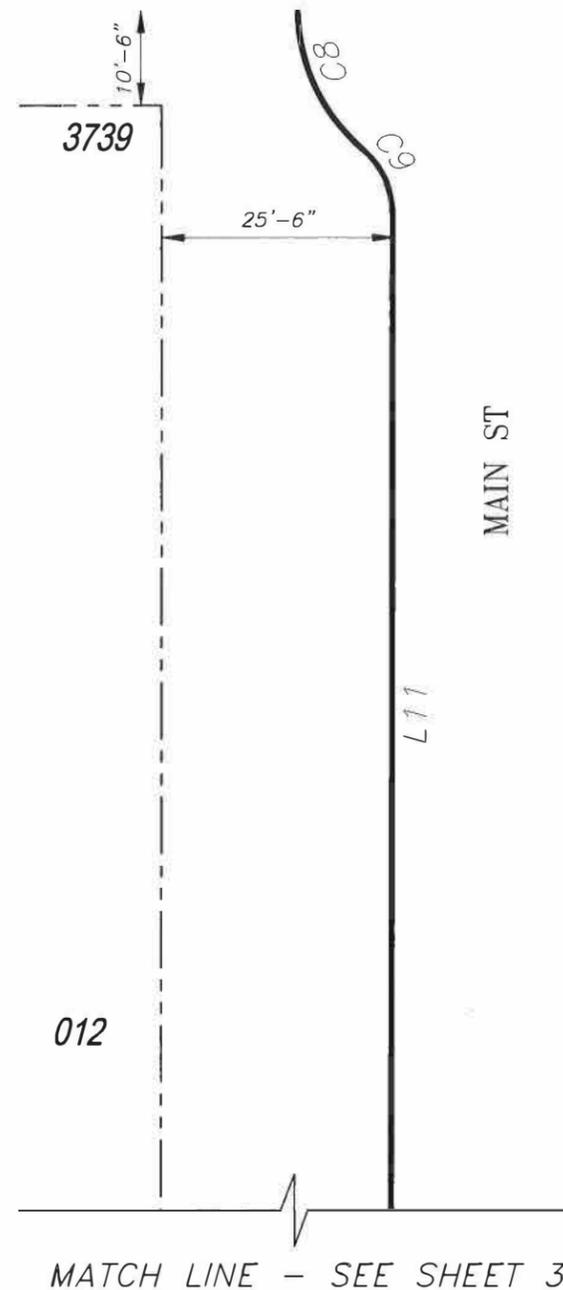

LINE TABLE	
LINE #	LENGTH
L11	186.30'

CURVE TABLE			
CURVE #	LENGTH	RADIUS	DELTA
C8	17.16'	20.00'	49°09'22"
C9	8.57'	10.00'	49°05'40"

KLangso Mar 05, 2026 - 3:29pm V:\1099I_Transboy_Park\2_Design\Working_Drawings\ESH\Current\0-Map\1099I_0-Map_Ph 1.dwg




APPROVED: _____
 ELIAS WINSLOW FRENCH, PLS 9406
 CITY & COUNTY SURVEYOR

DATE _____

CITY AND COUNTY OF SAN FRANCISCO
 SAN FRANCISCO PUBLIC WORKS

FILE: Q-20-1307 SHEET 4 OF 4 SCALE: 1" = 20' REVISION

DRAFT

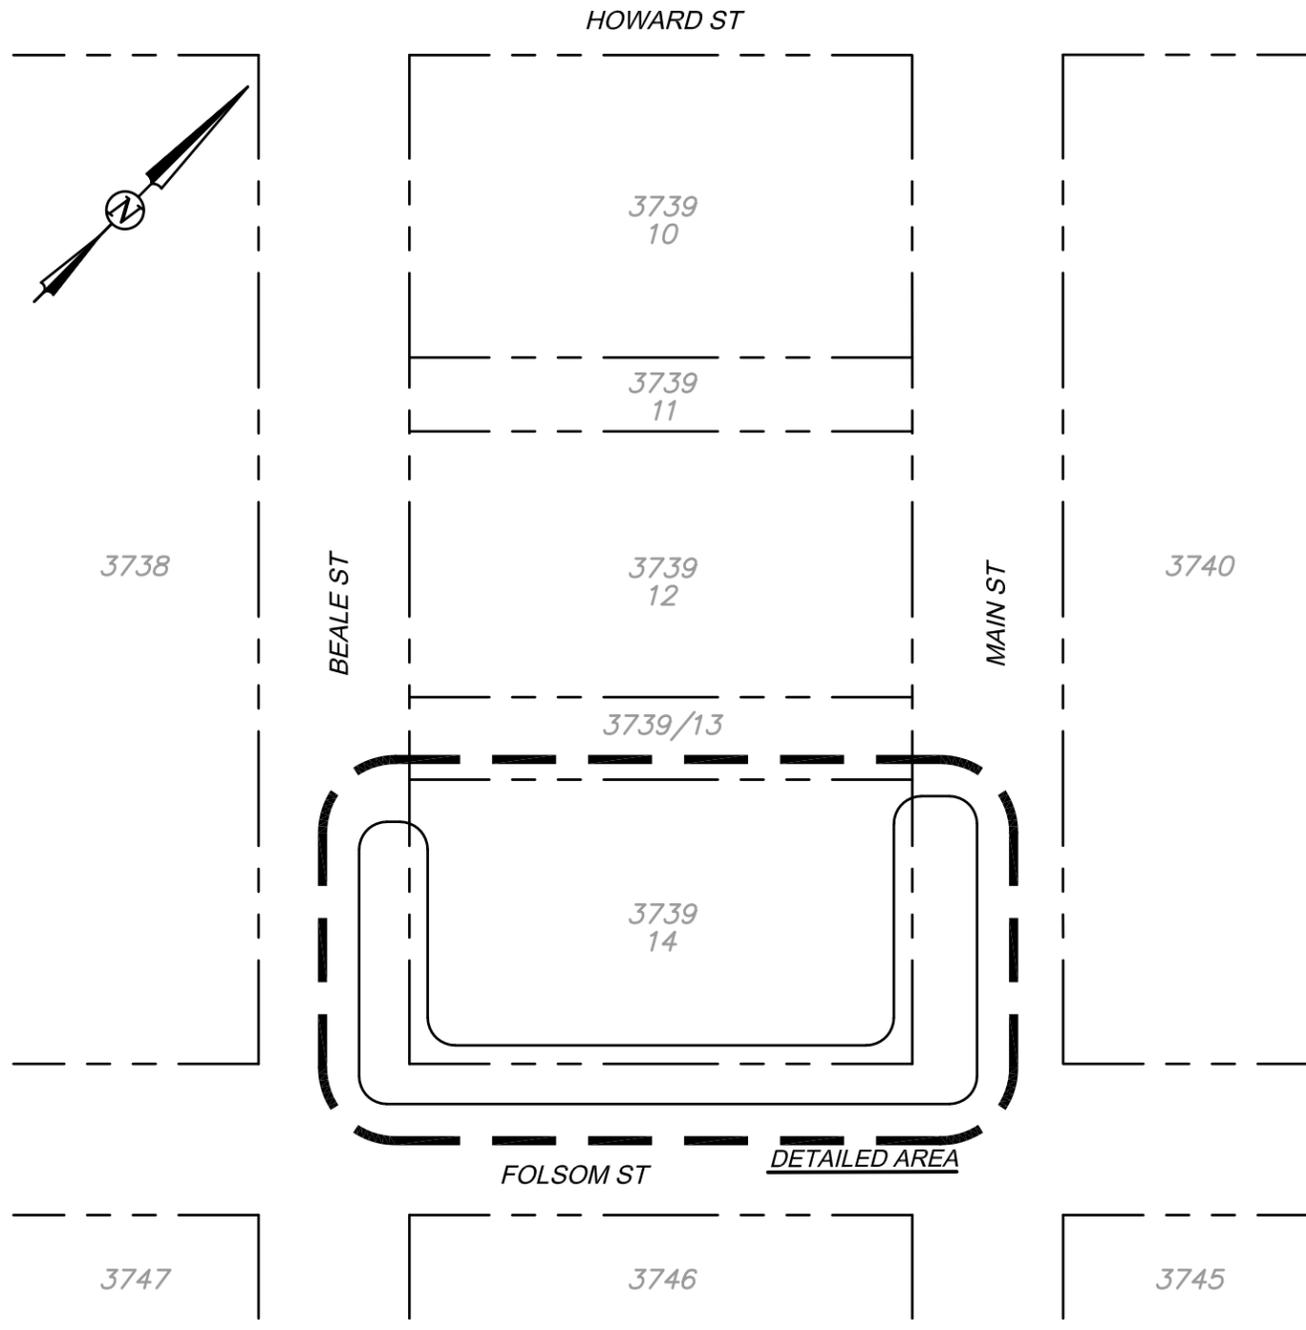

VICINITY MAP
NOT TO SCALE

LEGEND

3739 014

- ASSESSORS BLOCK AND LOT NO.
- NEW CURB LINE
- PROPERTY LINE
- EXISTING OFFICIAL CURB TO REMAIN
- EXISTING OFFICIAL CURB TO BE REMOVED

CURVE TABLE			
CURVE #	LENGTH	RADIUS	DELTA
C1	15.71	10.00	90°00'00"
C2	7.48	10.00	42°50'00"
C3	14.95	20.00	42°50'00"
C4	12.35	15.00	47°09'23"
C5	8.23	10.00	47°09'23"
C6	15.71	10.00	90°00'01"
C7	7.48	10.00	42°50'00"
C8	14.95	20.00	42°50'00"
C9	14.95	20.00	42°50'00"
C10	7.48	10.00	42°50'00"

LINE TABLE	
LINE #	LENGTH
L1	139.03
L2	23.87
L3	161.33
L4	74.08
L5	41.60
L6	54.00
L7	16.60



APPROVED: _____
 ELIAS WINSLOW FRENCH, PLS 9406
 CITY & COUNTY SURVEYOR

DATE _____



CITY AND COUNTY OF SAN FRANCISCO
 DEPARTMENT OF PUBLIC WORKS

OFFICIAL SIDEWALK CHANGE OF BEALE STREET, FOLSOM STREET, AND MAIN STREET, FRONTING ASSESSOR BLOCK 3739 LOT 014

FILE: Q-20-1308	SHEET 1 OF 2	SCALE: 1"=20'	REVISION
-----------------	--------------	---------------	----------

Joseph Oct 01, 2025 - 1:06pm F:\Jobs\FILE2021\121033A10 Transbay Block 2, San Francisco\DESIGN\MAP-21033A10.dwg

BEALE STREET
(82.50' PUBLIC R.O.W.)
L1

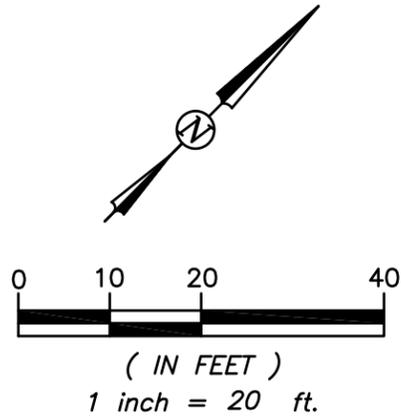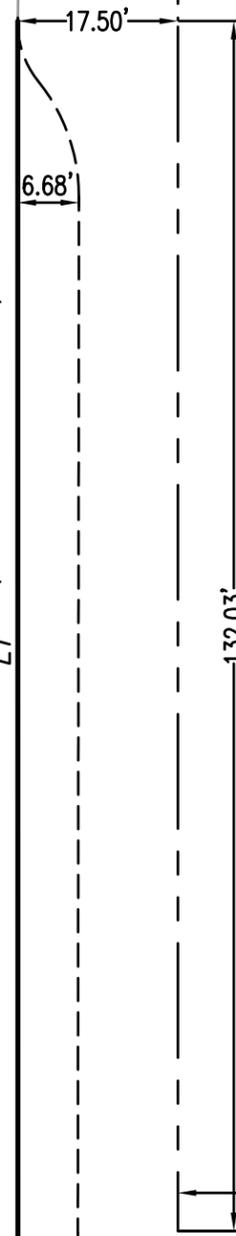


3739
14

3739
14

LEGEND


3739 014

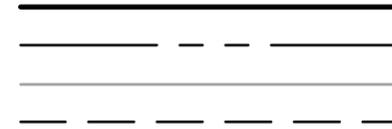

ASSESSORS BLOCK AND LOT NO.
NEW CURB LINE
PROPERTY LINE
EXISTING OFFICIAL CURB TO REMAIN
EXISTING OFFICIAL CURB TO BE REMOVED

DRAFT

REFERENCE: 317_GM

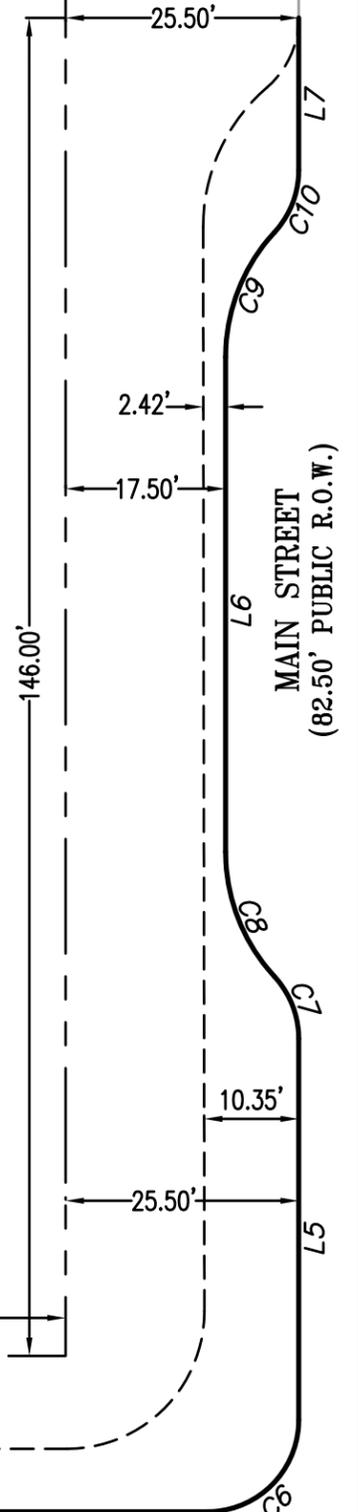

MAIN STREET
(82.50' PUBLIC R.O.W.)
L6

FOLSOM STREET
(82.50' PUBLIC R.O.W.)
L2

FOLSOM STREET
(82.50' PUBLIC R.O.W.)
L3



APPROVED:

ELIAS WINSLOW FRENCH, PLS 9406
CITY & COUNTY SURVEYOR

DATE

CITY AND COUNTY OF SAN FRANCISCO
DEPARTMENT OF PUBLIC WORKS

OFFICIAL SIDEWALK CHANGE OF BEALE STREET, FOLSOM STREET, AND MAIN STREET, FRONTING
ASSESSOR BLOCK 3739 LOT 014

FILE: Q-20-1308

SHEET 2 OF 2

SCALE: 1"=20'

REVISION