


MAP OF
LANDS TRANSFERRED IN TRUST
TO THE CITY AND COUNTY OF SAN FRANCISCO
SITUATED IN THE CITY AND COUNTY OF SAN FRANCISCO
STATE OF CALIFORNIA

PURSUANT TO CHAPTER 1333, STATUTES OF 1968 AS AMENDED BY
CHAPTERS 1066/1969, 1367/1969, 1400/1969, 1474/1969, AND 670/1970
SCALE = 400' SHEET 3 OF 7 SEPT 1974

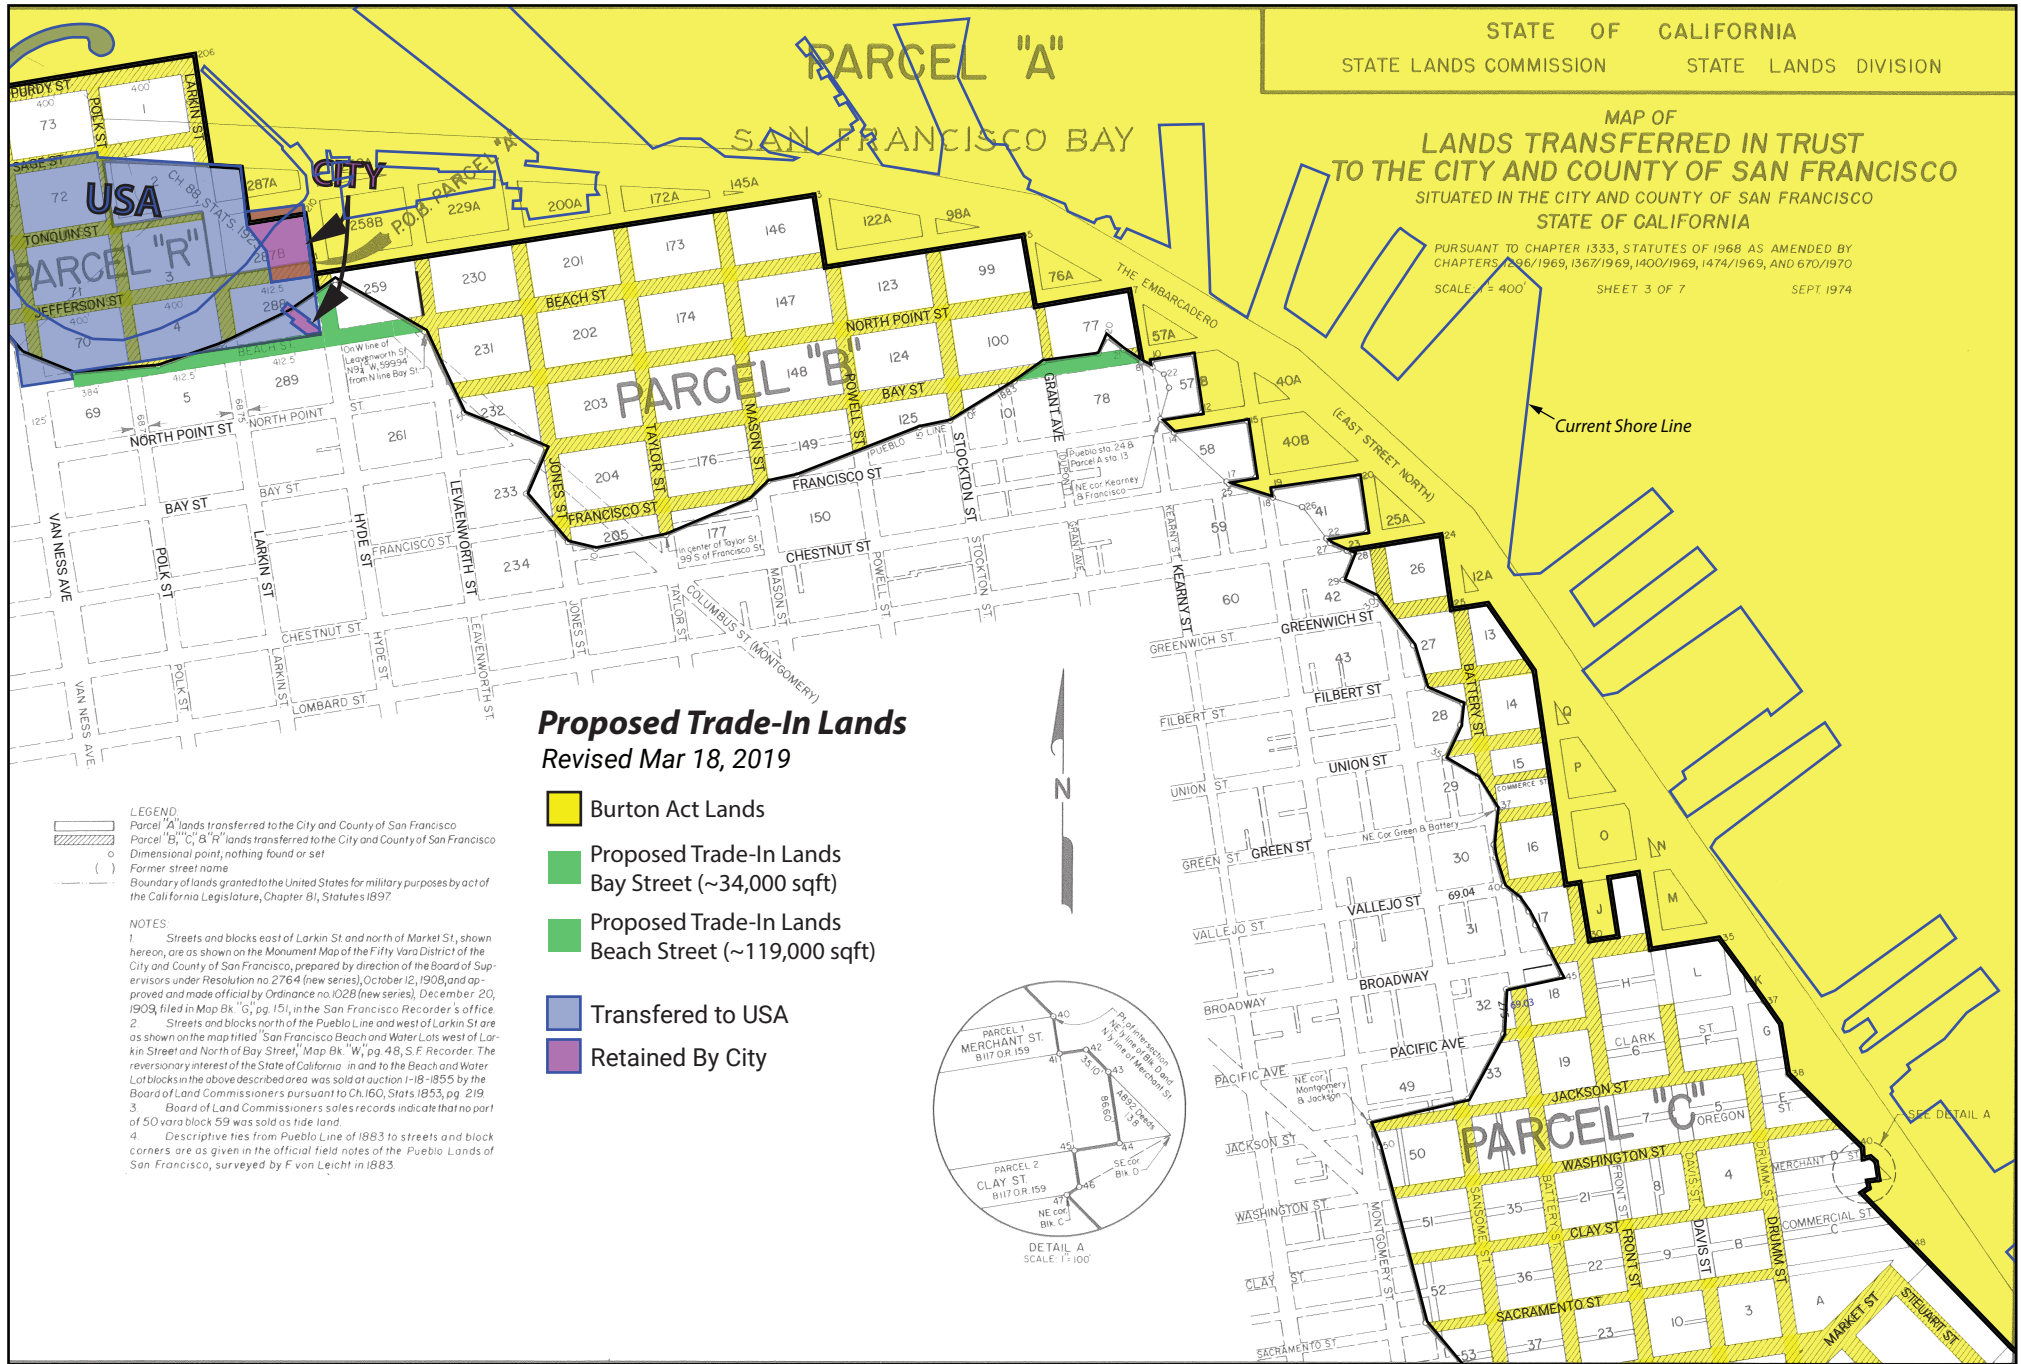

Proposed Trade-In Lands
Revised Mar 18, 2019

- Burton Act Lands
- Proposed Trade-In Lands
Bay Street (~34,000 sqft)
- Proposed Trade-In Lands
Beach Street (~119,000 sqft)
- Transferred to USA
- Retained By City

LEGEND:
Parcel "A" lands transferred to the City and County of San Francisco
Parcel "B", "C", & "R" lands transferred to the City and County of San Francisco
Dimensional point, nothing found or set
Former street name
Boundary of lands granted to the United States for military purposes by act of the California Legislature, Chapter B1, Statutes 1897

NOTES:
1 Streets and blocks east of Larkin St and north of Market St, shown hereon, are as shown on the Monument Map of the Fifty Vara District of the City and County of San Francisco, prepared by direction of the Board of Supervisors under Resolution no 2764 (new series), October 12, 1908, and approved and made official by Ordinance no. 1028 (new series), December 20, 1909, filed in Map Bk "G", pg 151, in the San Francisco Recorder's office.
2 Streets and blocks north of the Pueblo Line and west of Larkin St are as shown on the map titled "San Francisco Beach and Water Lots west of Larkin Street and North of Bay Street", Map Bk "W", pg 48, S.F. Recorder. The reversionary interest of the State of California in and to the Beach and Water Lots blocks in the above described area was sold at auction 1-18-1855 by the Board of Land Commissioners pursuant to Ch. 160, Stats 1853, pg 219.
3 Board of Land Commissioners sales records indicate that no part of 50 vara block 59 was sold as tide land.
4 Descriptive ties from Pueblo Line of 1883 to streets and block corners are as given in the official field notes of the Pueblo Lands of San Francisco, surveyed by F von Leich in 1883.

