



ASSESSORS BLOCK 2923

CITY AND COUNTY
OF SAN FRANCISCO
REEL D976, IM 390
LOT 54

PLAT PREPARED BY:
BAY AREA LAND SURVEYING INC.
3065 RICHMOND PKWY, SUITE 101
RICHMOND, CA 94806
(510) 223-5167
APN 2923-078; KENSINGTON3261-ESMT; 17-3261



Keith S. Bush
KEITH S. BUSH, L.S. 8494
DATE: 03/07/2017

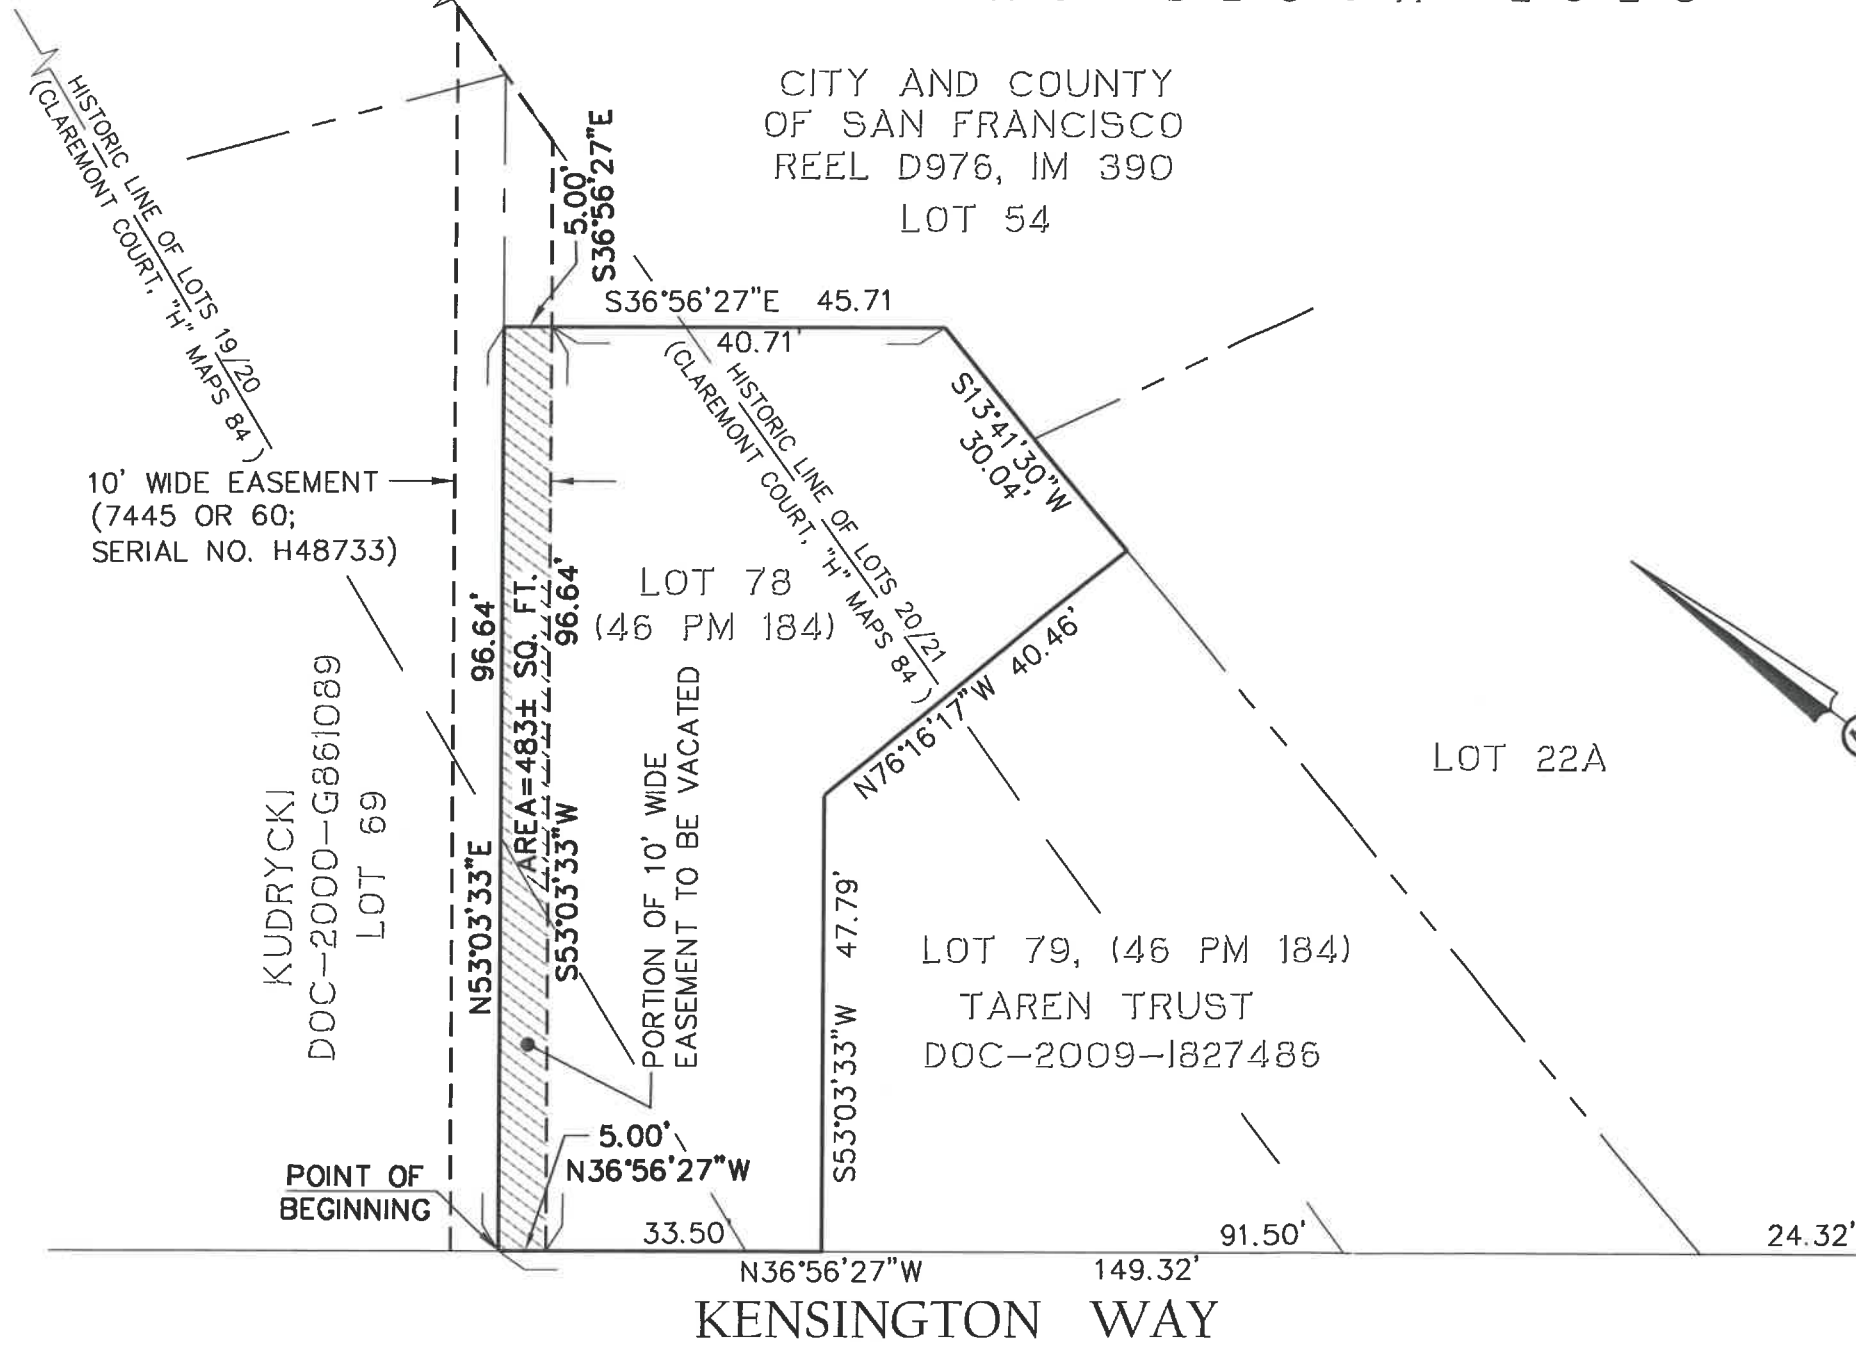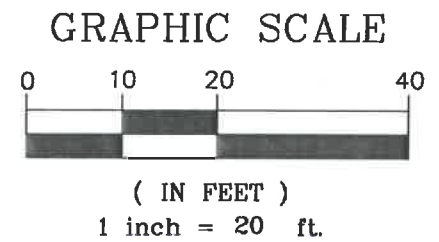

<p>REFERENCES: RECEIVED BUREAU OF STREET USE & MAPPING</p> <p>SEP 18 2017</p> <p>DEPT OF PUBLIC WORKS</p>	<p>APPROVED:</p> <p>BRUCE R. STORRS CITY AND COUNTY SURVEYOR</p> <p>DATE _____</p>	<p>CITY AND COUNTY OF SAN FRANCISCO DEPARTMENT OF PUBLIC WORKS</p> <p>PROPOSED VACATION OF A PORTION OF THE 10' EASEMENT RECORDED JANUARY 14, 1959, IN BOOK 7445 OF OFFICIAL RECORDS, AT PAGE 60 UNDER RECORDERS SERIAL NUMBER H48733</p>		
		<p>FILE: SUR: 2017-001</p>	<p>SHEET 1 OF 1</p>	<p>SCALE: 1"=20'</p>