



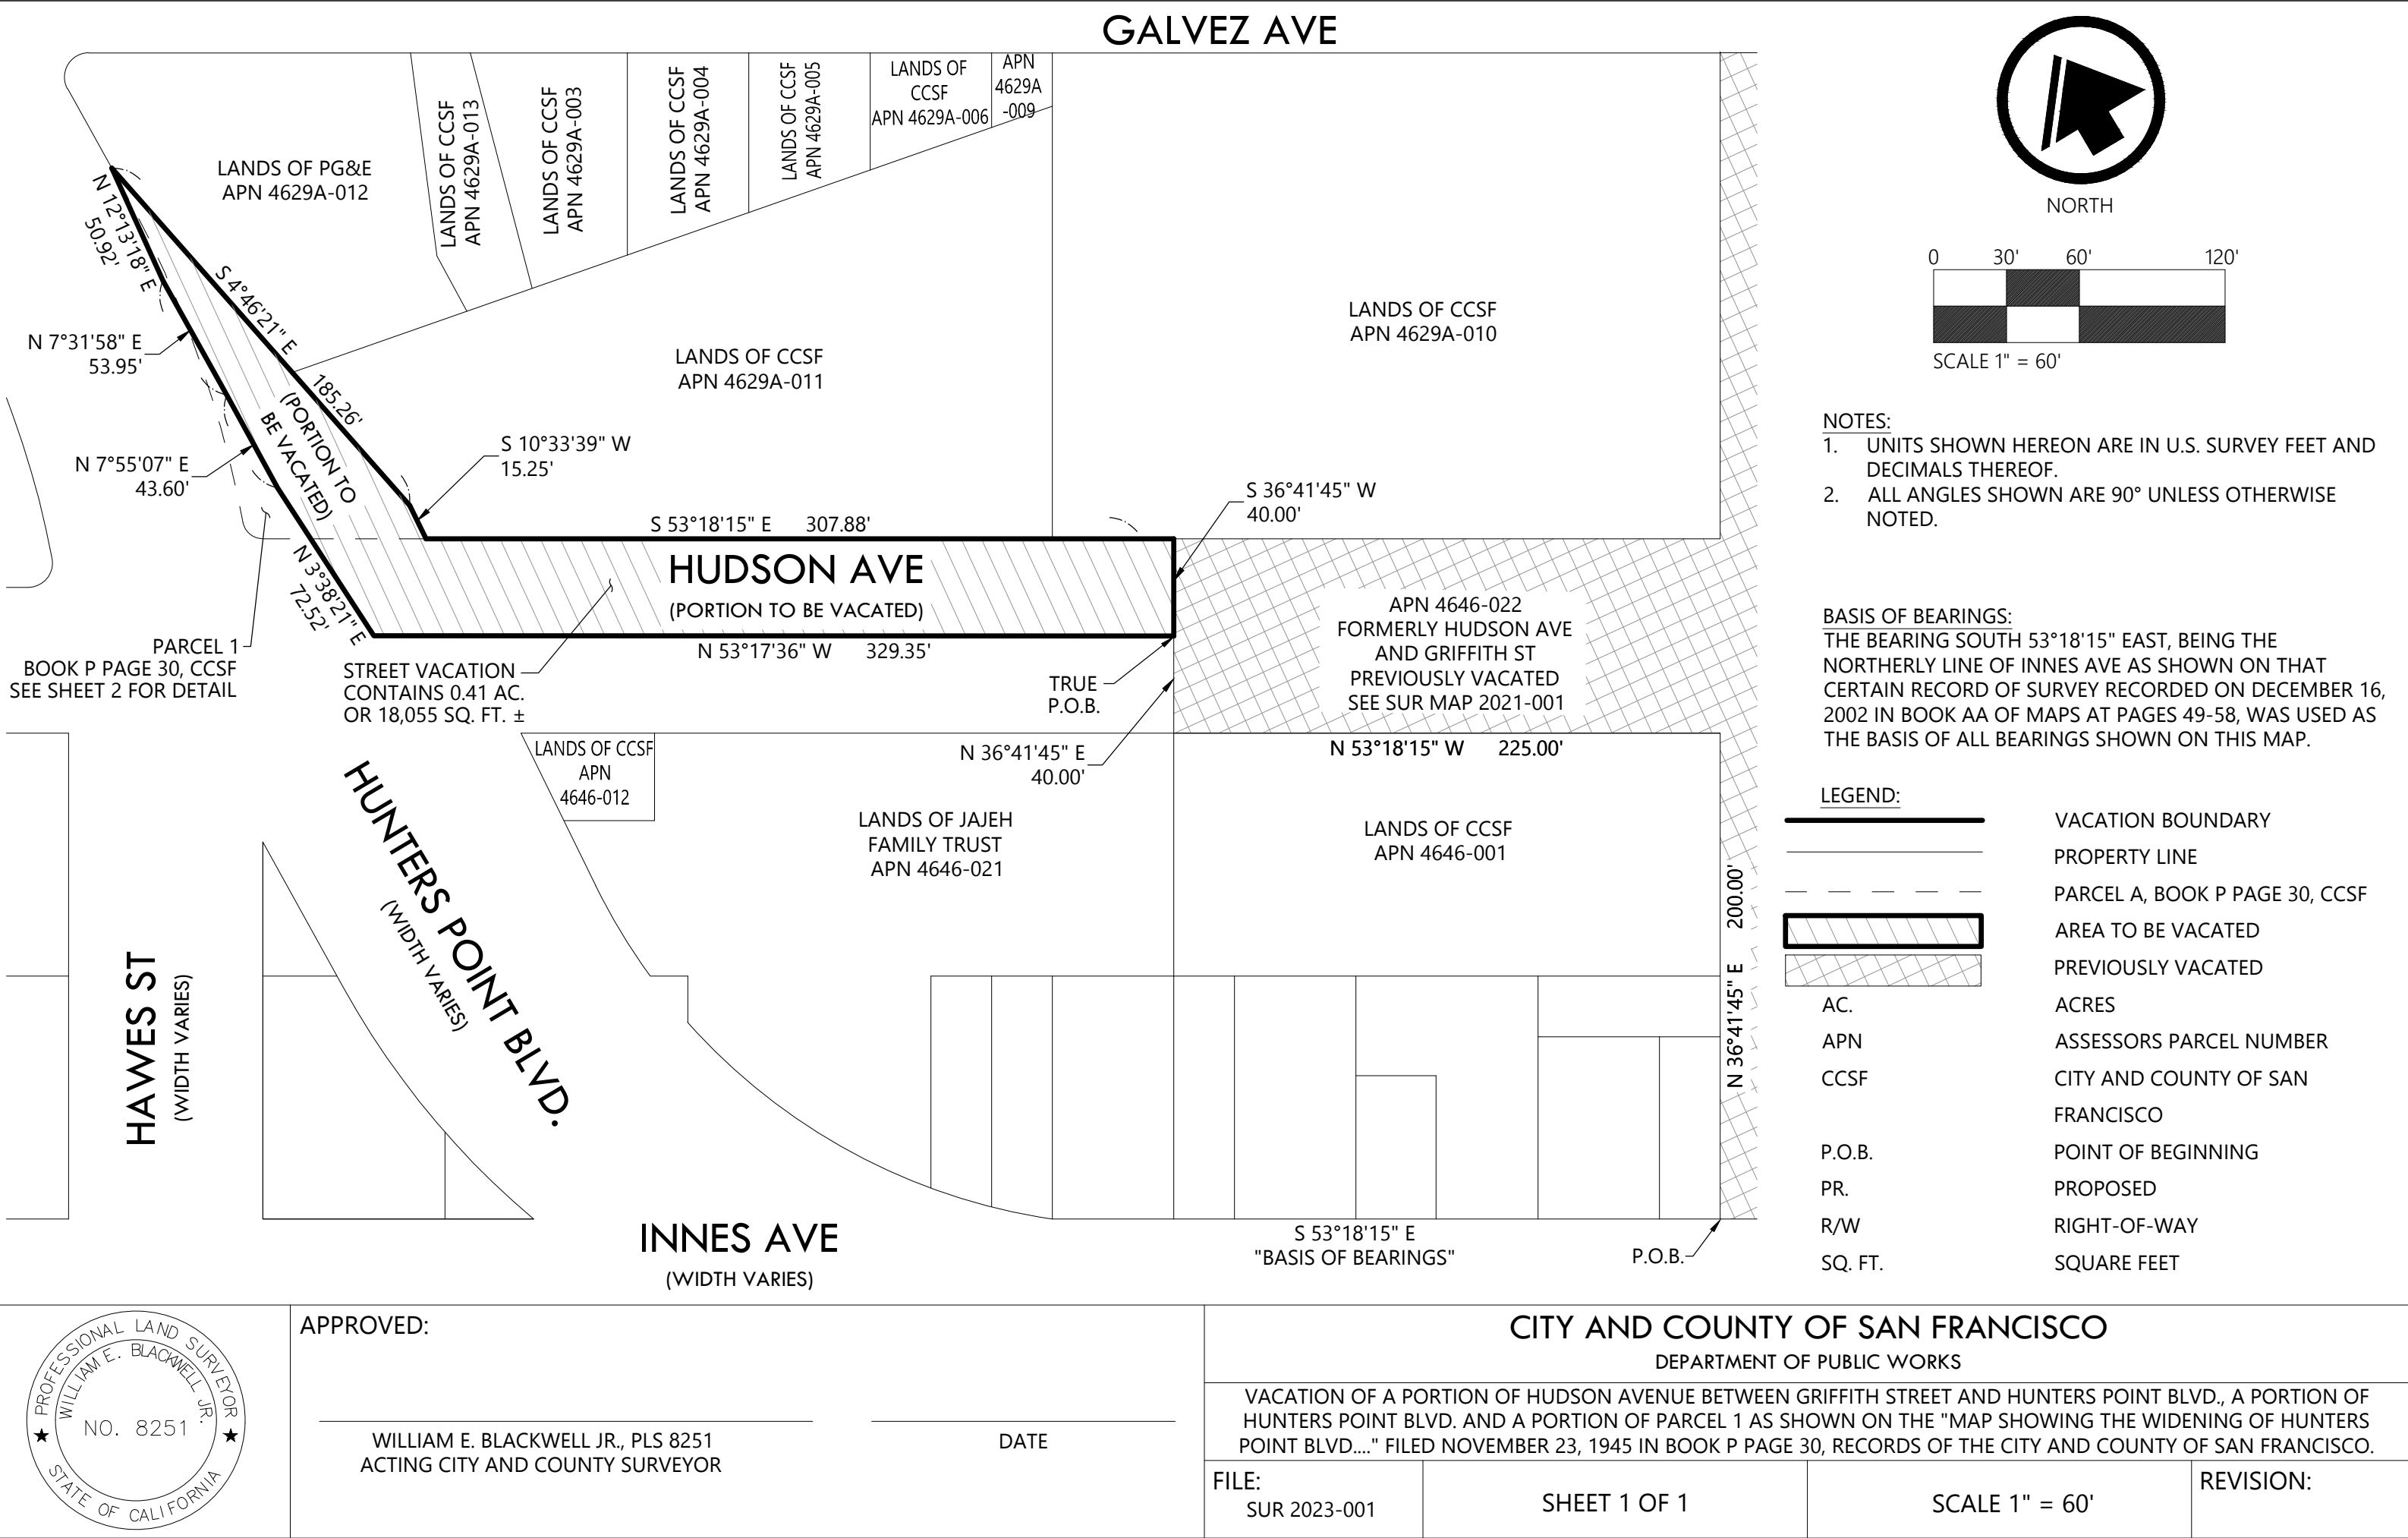

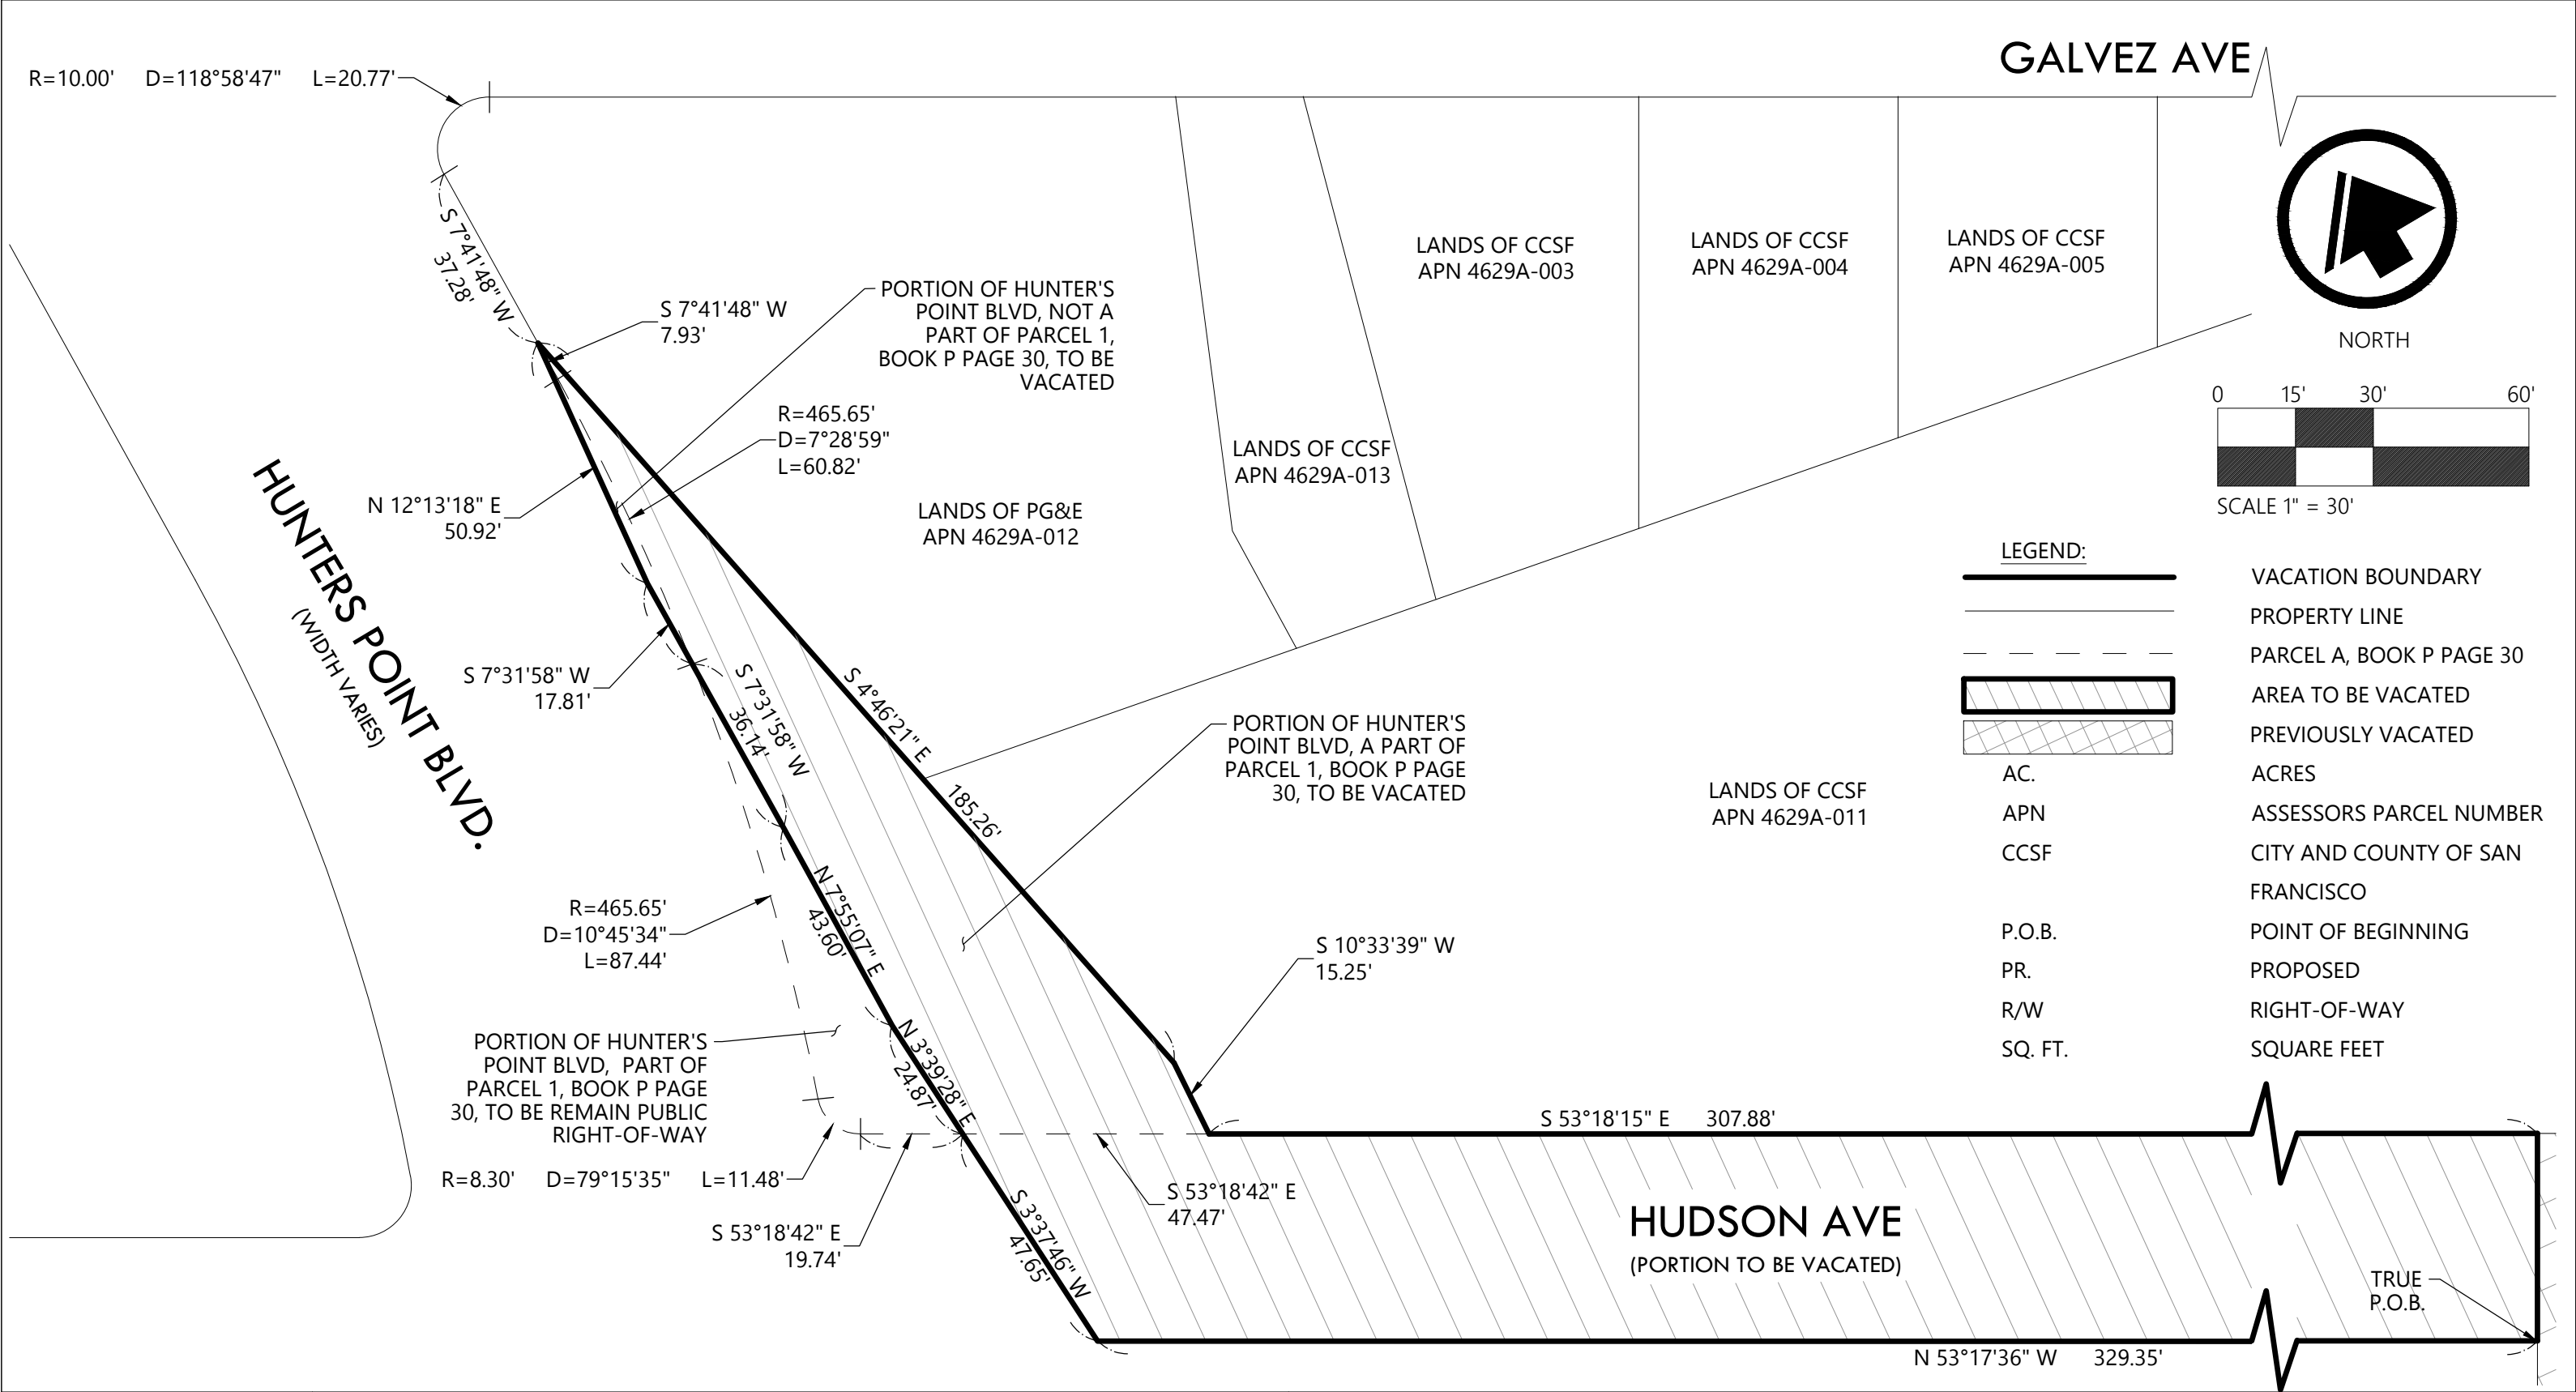

	APPROVED:		CITY AND COUNTY OF SAN FRANCISCO		
			DEPARTMENT OF PUBLIC WORKS		
	WILLIAM E. BLACKWELL JR., PLS 8251 ACTING CITY AND COUNTY SURVEYOR		VACATION OF A PORTION OF HUDSON AVENUE BETWEEN GRIFFITH STREET AND HUNTERS POINT BLVD., A PORTION OF HUNTERS POINT BLVD. AND A PORTION OF PARCEL 1 AS SHOWN ON THE "MAP SHOWING THE WIDENING OF HUNTERS POINT BLVD...." FILED NOVEMBER 23, 1945 IN BOOK P PAGE 30, RECORDS OF THE CITY AND COUNTY OF SAN FRANCISCO.		
	DATE	FILE: SUR 2023-001	SHEET 2 OF 2	SCALE 1" = 30'	REVISION: