


DIAL TOLL FREE
1-800-227-2600
AT LEAST TWO DAYS
BEFORE YOU DIG
UNDERGROUND SERVICE ALERT OF NORTHERN CALIFORNIA

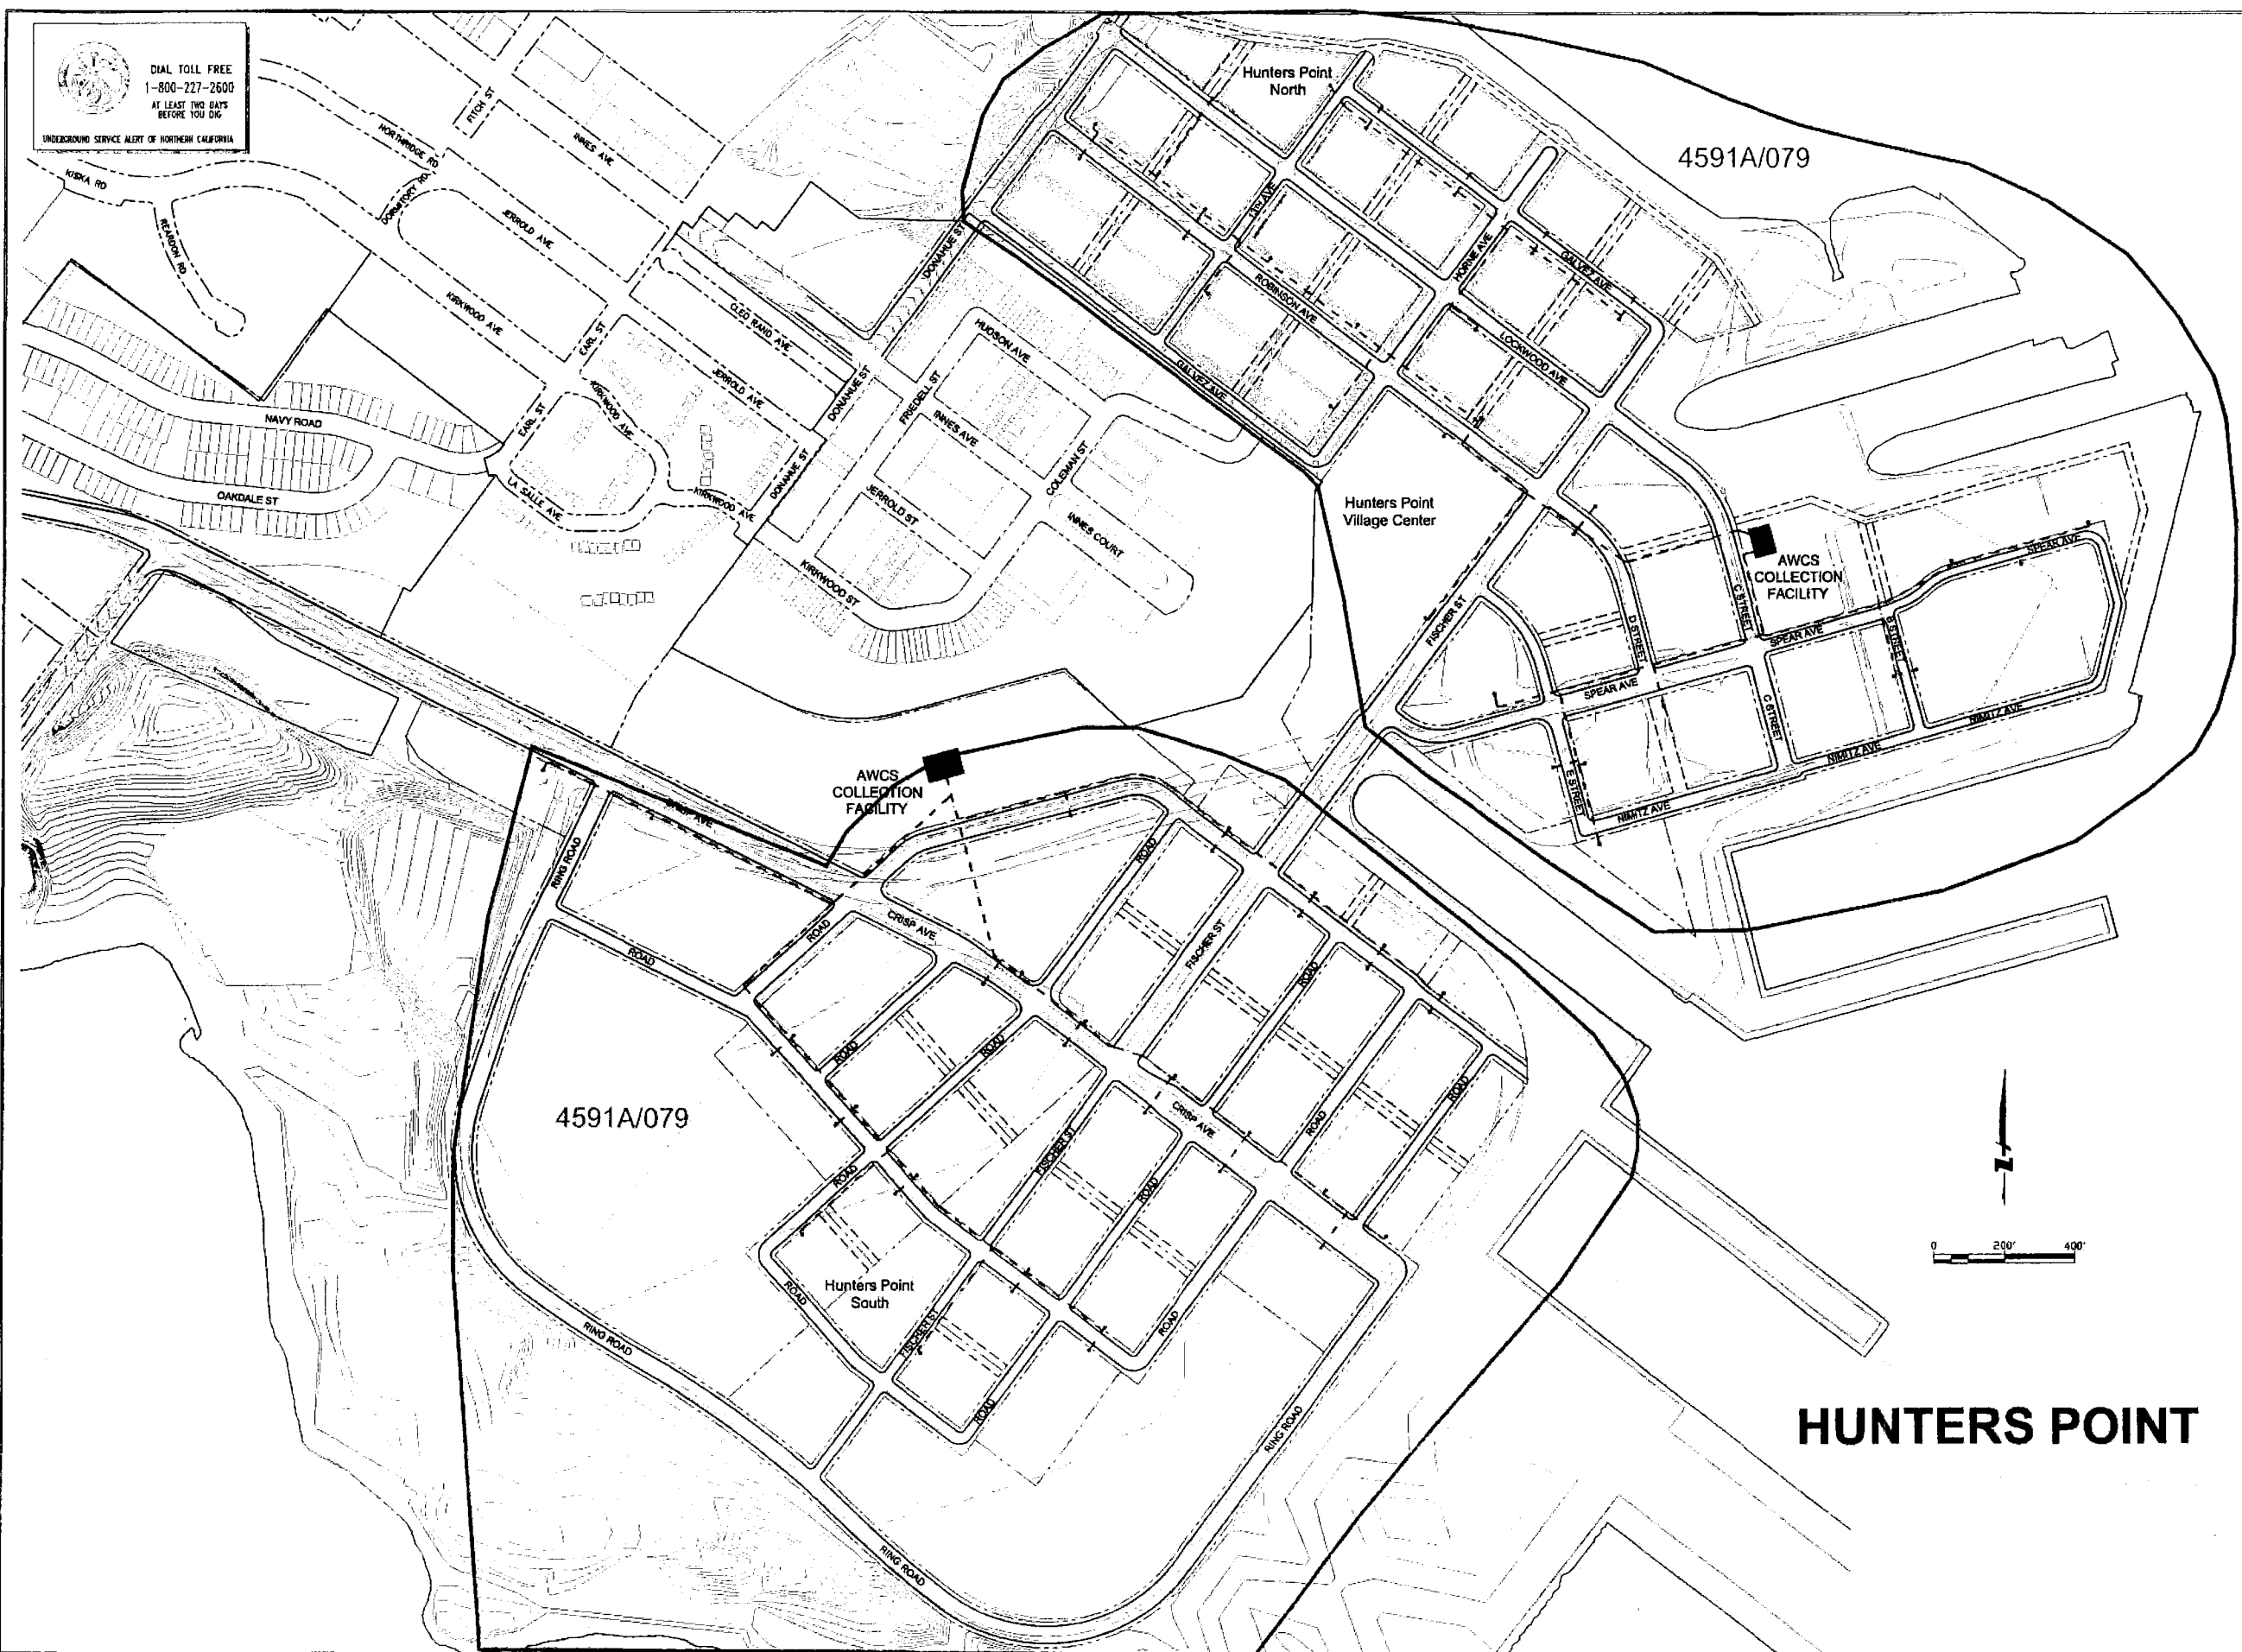

SYSTEMS - ENGINEERING - SAN FRANCISCO - HUNTERS POINT - SAN FRANCISCO, CALIFORNIA - COLLECTION - HUNTERS POINT - SAN FRANCISCO, CALIFORNIA - JAN 2014

<p>1810 Blake Street, Denver, CO 80202 PH: 303.327.7185 email: www.transvacsolutions.com</p>		<p>DATE: 11/28/2013 DRAWN BY: [blank] PROJ ENGR: [blank] PROJ MGR: [blank]</p>		<p>NO. BY DATE REVISIONS</p>	
<p>TransVac SOLUTIONS</p>				<p>DATE: 11/28/2013 DRAWN BY: [blank] PROJ ENGR: [blank] PROJ MGR: [blank]</p>	
<p>AUTOMATED WASTE COLLECTION SYSTEM HUNTERS POINT AWCS PIPE LAYOUT</p>		<p>CITY AND COUNTY OF SAN FRANCISCO CALIFORNIA</p>		<p>NO. BY DATE REVISIONS</p>	
<p>HUNTERS POINT</p>		<p>SHEET NUMBER WC0.2</p>		<p>JOB NUMBER 529-01</p>	

HUNTERS POINT