

OWNERS' STATEMENT:

WE HEREBY STATE THAT WE ARE THE ONLY OWNERS OF THE REAL PROPERTY SUBDIVIDED AND SHOWN ON THIS MAP, AND DO HEREBY CONSENT TO THE PREPARATION AND RECORDATION OF THIS MAP ENTITLED "FINAL MAP 8158." IN WITNESS WHEREOF, WE, THE UNDERSIGNED, HAVE CAUSED THIS STATEMENT TO BE EXECUTED.

OWNERS:

J. Roger Wood
J. ROGER WOOD, TRUSTEE OF THE
CALIFORNIA PROPERTIES TRUST
Hugh G. Creager
HUGH G. CREAGER

Alice Toy
ALICE TOY, TRUSTEE OF THE TOY FAMILY
TRUST DATED JANUARY 28, 1992

Laurel R. Lobovitz
LAUREL R. LOBOVITZ

John E. Donatoni
JOHN E. DONATONI, TRUSTEE OF THE
DONATONI FAMILY TRUST DATED APRIL 23,
1992

Andrew C. Creager
ANDREW C. CREAGER

Don Toy
DON TOY, TRUSTEE OF THE TOY FAMILY
TRUST DATED JANUARY 28, 1992

Ilan Kinori
ILAN KINORI

Angela N. Donatoni
ANGELA N. DONATONI

Sandra L. Donatoni
SANDRA L. DONATONI, TRUSTEE OF THE
DONATONI FAMILY TRUST, DATED APRIL 23,
1992

OWNER'S ACKNOWLEDGMENT:

A NOTARY PUBLIC OR OTHER OFFICER COMPLETING THIS CERTIFICATE VERIFIES ONLY THE IDENTITY OF THE INDIVIDUAL WHO SIGNED THE DOCUMENT TO WHICH THIS CERTIFICATE IS ATTACHED, AND NOT THE TRUTHFULNESS, ACCURACY OR VALIDITY OF THAT DOCUMENT.

STATE OF California
COUNTY OF Alameda

ON 06/19/2015 BEFORE ME, Amanpreet Kaur,
NOTARY PUBLIC, PERSONALLY APPEARED J. ROGER WOOD, WHO PROVED TO ME ON THE BASIS OF SATISFACTORY EVIDENCE TO BE THE PERSON(S) WHOSE NAME(S) IS/ARE SUBSCRIBED TO THE WITHIN INSTRUMENT AND ACKNOWLEDGED TO ME THAT HE/SHE/THEY EXECUTED THE SAME IN HIS/HER/THEIR AUTHORIZED CAPACITY(IES), AND THAT BY HIS/HER/THEIR SIGNATURE(S) ON THE INSTRUMENT THE PERSON(S), OR THE ENTITY UPON BEHALF OF WHICH THE PERSON(S) ACTED, EXECUTED THE INSTRUMENT.

I CERTIFY UNDER PENALTY OF PERJURY UNDER THE LAWS OF THE STATE OF CALIFORNIA THAT THE FOREGOING PARAGRAPH IS TRUE AND CORRECT.

WITNESS MY HAND AND OFFICIAL SEAL.

SIGNATURE Amanpreet Kaur

NOTARY PUBLIC, STATE OF CA COMMISSION No.: 2058824

MY COMMISSION EXPIRES: Feb. 22, 2018

COUNTY OF PRINCIPAL PLACE OF BUSINESS: Alameda

OWNER'S ACKNOWLEDGMENT:

A NOTARY PUBLIC OR OTHER OFFICER COMPLETING THIS CERTIFICATE VERIFIES ONLY THE IDENTITY OF THE INDIVIDUAL WHO SIGNED THE DOCUMENT TO WHICH THIS CERTIFICATE IS ATTACHED, AND NOT THE TRUTHFULNESS, ACCURACY OR VALIDITY OF THAT DOCUMENT.

STATE OF CA
COUNTY OF San Diego

ON 12 Jan. 2015 BEFORE ME, Tim DeWalt,
NOTARY PUBLIC, PERSONALLY APPEARED HUGH G. CREAGER, WHO PROVED TO ME ON THE BASIS OF SATISFACTORY EVIDENCE TO BE THE PERSON(S) WHOSE NAME(S) IS/ARE SUBSCRIBED TO THE WITHIN INSTRUMENT AND ACKNOWLEDGED TO ME THAT HE/SHE/THEY EXECUTED THE SAME IN HIS/HER/THEIR AUTHORIZED CAPACITY(IES), AND THAT BY HIS/HER/THEIR SIGNATURE(S) ON THE INSTRUMENT THE PERSON(S), OR THE ENTITY UPON BEHALF OF WHICH THE PERSON(S) ACTED, EXECUTED THE INSTRUMENT.

I CERTIFY UNDER PENALTY OF PERJURY UNDER THE LAWS OF THE STATE OF CALIFORNIA THAT THE FOREGOING PARAGRAPH IS TRUE AND CORRECT.

WITNESS MY HAND AND OFFICIAL SEAL.

SIGNATURE Tim DeWalt

NOTARY PUBLIC, STATE OF CA COMMISSION No.: 1949713

MY COMMISSION EXPIRES: 26 Aug. 2015

COUNTY OF PRINCIPAL PLACE OF BUSINESS: San Diego

OWNER'S ACKNOWLEDGMENT:

A NOTARY PUBLIC OR OTHER OFFICER COMPLETING THIS CERTIFICATE VERIFIES ONLY THE IDENTITY OF THE INDIVIDUAL WHO SIGNED THE DOCUMENT TO WHICH THIS CERTIFICATE IS ATTACHED, AND NOT THE TRUTHFULNESS, ACCURACY OR VALIDITY OF THAT DOCUMENT.

STATE OF California
COUNTY OF San Francisco

ON June 9th, 2015 BEFORE ME, Brandon Small,
NOTARY PUBLIC, PERSONALLY APPEARED ANDREW C. CREAGER, WHO PROVED TO ME ON THE BASIS OF SATISFACTORY EVIDENCE TO BE THE PERSON(S) WHOSE NAME(S) IS/ARE SUBSCRIBED TO THE WITHIN INSTRUMENT AND ACKNOWLEDGED TO ME THAT HE/SHE/THEY EXECUTED THE SAME IN HIS/HER/THEIR AUTHORIZED CAPACITY(IES), AND THAT BY HIS/HER/THEIR SIGNATURE(S) ON THE INSTRUMENT THE PERSON(S), OR THE ENTITY UPON BEHALF OF WHICH THE PERSON(S) ACTED, EXECUTED THE INSTRUMENT.

I CERTIFY UNDER PENALTY OF PERJURY UNDER THE LAWS OF THE STATE OF CALIFORNIA THAT THE FOREGOING PARAGRAPH IS TRUE AND CORRECT.

WITNESS MY HAND AND OFFICIAL SEAL.

SIGNATURE Brandon Small

NOTARY PUBLIC, STATE OF CA COMMISSION No.: 1995357

MY COMMISSION EXPIRES: 10/26/16

COUNTY OF PRINCIPAL PLACE OF BUSINESS: San Francisco

OWNERS' ACKNOWLEDGMENT:

A NOTARY PUBLIC OR OTHER OFFICER COMPLETING THIS CERTIFICATE VERIFIES ONLY THE IDENTITY OF THE INDIVIDUAL WHO SIGNED THE DOCUMENT TO WHICH THIS CERTIFICATE IS ATTACHED, AND NOT THE TRUTHFULNESS, ACCURACY OR VALIDITY OF THAT DOCUMENT.

STATE OF California
COUNTY OF San Francisco

ON June 24, 2015 BEFORE ME, Helen Dumont,
NOTARY PUBLIC, PERSONALLY APPEARED DON TOY AND ALICE TOY, WHO PROVED TO ME ON THE BASIS OF SATISFACTORY EVIDENCE TO BE THE PERSON(S) WHOSE NAME(S) IS/ARE SUBSCRIBED TO THE WITHIN INSTRUMENT AND ACKNOWLEDGED TO ME THAT HE/SHE/THEY EXECUTED THE SAME IN HIS/HER/THEIR AUTHORIZED CAPACITY(IES), AND THAT BY HIS/HER/THEIR SIGNATURE(S) ON THE INSTRUMENT THE PERSON(S), OR THE ENTITY UPON BEHALF OF WHICH THE PERSON(S) ACTED, EXECUTED THE INSTRUMENT.

I CERTIFY UNDER PENALTY OF PERJURY UNDER THE LAWS OF THE STATE OF CALIFORNIA THAT THE FOREGOING PARAGRAPH IS TRUE AND CORRECT.

WITNESS MY HAND AND OFFICIAL SEAL.

SIGNATURE Helen Dumont

NOTARY PUBLIC, STATE OF CA COMMISSION No.: 2003575

MY COMMISSION EXPIRES: 11/1/2017

COUNTY OF PRINCIPAL PLACE OF BUSINESS: San Francisco

OWNERS' ACKNOWLEDGMENT:

A NOTARY PUBLIC OR OTHER OFFICER COMPLETING THIS CERTIFICATE VERIFIES ONLY THE IDENTITY OF THE INDIVIDUAL WHO SIGNED THE DOCUMENT TO WHICH THIS CERTIFICATE IS ATTACHED, AND NOT THE TRUTHFULNESS, ACCURACY OR VALIDITY OF THAT DOCUMENT.

STATE OF CT
COUNTY OF New Haven

ON 20 July, 2015 BEFORE ME, Amy Stevens,
NOTARY PUBLIC, PERSONALLY APPEARED ILAN KINORI AND LAUREL R. LOBOVITZ, WHO PROVED TO ME ON THE BASIS OF SATISFACTORY EVIDENCE TO BE THE PERSON(S) WHOSE NAME(S) IS/ARE SUBSCRIBED TO THE WITHIN INSTRUMENT AND ACKNOWLEDGED TO ME THAT HE/SHE/THEY EXECUTED THE SAME IN HIS/HER/THEIR AUTHORIZED CAPACITY(IES), AND THAT BY HIS/HER/THEIR SIGNATURE(S) ON THE INSTRUMENT THE PERSON(S), OR THE ENTITY UPON BEHALF OF WHICH THE PERSON(S) ACTED, EXECUTED THE INSTRUMENT.

I CERTIFY UNDER PENALTY OF PERJURY UNDER THE LAWS OF THE STATE OF CALIFORNIA THAT THE FOREGOING PARAGRAPH IS TRUE AND CORRECT.

WITNESS MY HAND AND OFFICIAL SEAL.

SIGNATURE Amy Stevens

NOTARY PUBLIC, STATE OF CA COMMISSION No.: 134417

MY COMMISSION EXPIRES: 3/31/18

COUNTY OF PRINCIPAL PLACE OF BUSINESS: New Haven

OWNER'S ACKNOWLEDGMENT:

A NOTARY PUBLIC OR OTHER OFFICER COMPLETING THIS CERTIFICATE VERIFIES ONLY THE IDENTITY OF THE INDIVIDUAL WHO SIGNED THE DOCUMENT TO WHICH THIS CERTIFICATE IS ATTACHED, AND NOT THE TRUTHFULNESS, ACCURACY OR VALIDITY OF THAT DOCUMENT.

STATE OF CA
COUNTY OF Santa Clara

ON 10th July, 2015 BEFORE ME, Armi m. Pandit,
NOTARY PUBLIC, PERSONALLY APPEARED ANGELA N. DONATONI, WHO PROVED TO ME ON THE BASIS OF SATISFACTORY EVIDENCE TO BE THE PERSON(S) WHOSE NAME(S) IS/ARE SUBSCRIBED TO THE WITHIN INSTRUMENT AND ACKNOWLEDGED TO ME THAT HE/SHE/THEY EXECUTED THE SAME IN HIS/HER/THEIR AUTHORIZED CAPACITY(IES), AND THAT BY HIS/HER/THEIR SIGNATURE(S) ON THE INSTRUMENT THE PERSON(S), OR THE ENTITY UPON BEHALF OF WHICH THE PERSON(S) ACTED, EXECUTED THE INSTRUMENT.

I CERTIFY UNDER PENALTY OF PERJURY UNDER THE LAWS OF THE STATE OF CALIFORNIA THAT THE FOREGOING PARAGRAPH IS TRUE AND CORRECT.

WITNESS MY HAND AND OFFICIAL SEAL.

SIGNATURE Armi Pandit

NOTARY PUBLIC, STATE OF CA COMMISSION No.: 1975211

MY COMMISSION EXPIRES: April, 15, 2016

COUNTY OF PRINCIPAL PLACE OF BUSINESS: Palo Alto

OWNERS' ACKNOWLEDGMENT:

A NOTARY PUBLIC OR OTHER OFFICER COMPLETING THIS CERTIFICATE VERIFIES ONLY THE IDENTITY OF THE INDIVIDUAL WHO SIGNED THE DOCUMENT TO WHICH THIS CERTIFICATE IS ATTACHED, AND NOT THE TRUTHFULNESS, ACCURACY OR VALIDITY OF THAT DOCUMENT.

STATE OF CA
COUNTY OF CONTRA COSTA

ON 7-14, 2015 BEFORE ME, P. CASTELLANI,
NOTARY PUBLIC, PERSONALLY APPEARED JOHN E. DONATONI AND SANDRA L. DONATONI, WHO PROVED TO ME ON THE BASIS OF SATISFACTORY EVIDENCE TO BE THE PERSON(S) WHOSE NAME(S) IS/ARE SUBSCRIBED TO THE WITHIN INSTRUMENT AND ACKNOWLEDGED TO ME THAT HE/SHE/THEY EXECUTED THE SAME IN HIS/HER/THEIR AUTHORIZED CAPACITY(IES), AND THAT BY HIS/HER/THEIR SIGNATURE(S) ON THE INSTRUMENT THE PERSON(S), OR THE ENTITY UPON BEHALF OF WHICH THE PERSON(S) ACTED, EXECUTED THE INSTRUMENT.

I CERTIFY UNDER PENALTY OF PERJURY UNDER THE LAWS OF THE STATE OF CALIFORNIA THAT THE FOREGOING PARAGRAPH IS TRUE AND CORRECT.

WITNESS MY HAND AND OFFICIAL SEAL.

SIGNATURE P. Castellani

NOTARY PUBLIC, STATE OF CA COMMISSION No.: 2076808

MY COMMISSION EXPIRES: 8-31-18

COUNTY OF PRINCIPAL PLACE OF BUSINESS: CONTRA COSTA

FINAL MAP NO. 8158

A SIX UNIT RESIDENTIAL CONDOMINIUM PROJECT

A SUBDIVISION OF THE REAL PROPERTY DESCRIBED IN THE DEED
RECORDED ON AUGUST 08, 2008, AS Doc. 2008-1625947-00
CITY AND COUNTY OF SAN FRANCISCO, CALIFORNIA
MAY, 2015

BAY AREA LAND SURVEYING INC.

961 MITCHELL WAY
EL SOBRANTE, CA 94803
(510) 223-5167

SHT. 1 OF 4

ASSESSOR'S BLOCK 441A, LOT 001, 1955-1963 BEACH STREET

BENEFICIARY'S STATEMENT:

THE UNDERSIGNED AS BENEFICIARY, UNDER THE DEED OF TRUST RECORDED ON JUNE 1, 2007, AS INSTRUMENT 2007-1397244-00, AND ON FEBRUARY 15, 2012, AS INSTRUMENT 2012-J354905-00, IN THE OFFICIAL RECORDS OF THE CITY AND COUNTY OF SAN FRANCISCO, STATE OF CALIFORNIA, DOES HEREBY CONSENT TO THE PREPARATION AND RECORDATION OF THIS MAP ENTITLED FINAL MAP NO. 8158.

IN WITNESS WHEREOF, THE UNDERSIGNED, STERLING BANK AND TRUST, F.S.B., HAVING EXECUTED THIS STATEMENT THIS 30 DAY OF June, 2015.

BY: John U. Ad BY: Stephen H. Adams
TITLE: Senior Vice President TITLE: _____

BENEFICIARY'S ACKNOWLEDGMENT:

A NOTARY PUBLIC OR OTHER OFFICER COMPLETING THIS CERTIFICATE VERIFIES ONLY THE IDENTITY OF THE INDIVIDUAL WHO SIGNED THE DOCUMENT TO WHICH THIS CERTIFICATE IS ATTACHED, AND NOT THE TRUTHFULNESS, ACCURACY OR VALIDITY OF THAT DOCUMENT.

STATE OF CALIFORNIA
COUNTY OF SAN FRANCISCO

ON June 26, 2015 BEFORE ME, NICK DEMPOPOULOS,
NOTARY PUBLIC, PERSONALLY APPEARED STEPHEN ADAMS, WHO PROVED TO ME ON THE BASIS OF SATISFACTORY EVIDENCE TO BE THE PERSON(S) WHOSE NAME(S) IS/~~ARE~~ SUBSCRIBED TO THE WITHIN INSTRUMENT AND ACKNOWLEDGED TO ME THAT HE/~~SHE~~/~~THEY~~ EXECUTED THE SAME IN HIS/~~HER~~/~~THEIR~~ AUTHORIZED CAPACITY(IES), AND THAT BY HIS/HER/THEIR SIGNATURE(S) ON THE INSTRUMENT THE PERSON(S), OR THE ENTITY UPON BEHALF OF WHICH THE PERSON(S) ACTED, EXECUTED THE INSTRUMENT.

I CERTIFY UNDER PENALTY OF PERJURY UNDER THE LAWS OF THE STATE OF CALIFORNIA THAT THE FOREGOING PARAGRAPH IS TRUE AND CORRECT.

WITNESS MY HAND AND OFFICIAL SEAL.

SIGNATURE [Signature]
NOTARY PUBLIC, STATE OF CA COMMISSION No.: 2047194
MY COMMISSION EXPIRES: OCT 27, 2017
COUNTY OF PRINCIPAL PLACE OF BUSINESS: SAN FRANCISCO

BENEFICIARYS' STATEMENT:

THE UNDERSIGNED AS BENEFICIARY, UNDER THE DEED OF TRUST RECORDED ON AUGUST 8, 2008, AS INSTRUMENT 2008-1625948-00, IN THE OFFICIAL RECORDS OF THE CITY AND COUNTY OF SAN FRANCISCO, STATE OF CALIFORNIA, DOES HEREBY CONSENT TO THE PREPARATION AND RECORDATION OF THIS MAP ENTITLED FINAL MAP NO. 8158.

IN WITNESS WHEREOF, THE UNDERSIGNED, JOHN DONATONI AND SANDRA L. DONATONI, TRUSTEES OF THE DONATONI FAMILY TRUST, HAVING EXECUTED THIS STATEMENT THIS 14 DAY OF July, 2015.

BY: John Donatoni BY: Sandra L. Donatoni
TITLE: Trustee TITLE: Trustee

BENEFICIARYS' ACKNOWLEDGMENT:

A NOTARY PUBLIC OR OTHER OFFICER COMPLETING THIS CERTIFICATE VERIFIES ONLY THE IDENTITY OF THE INDIVIDUAL WHO SIGNED THE DOCUMENT TO WHICH THIS CERTIFICATE IS ATTACHED, AND NOT THE TRUTHFULNESS, ACCURACY OR VALIDITY OF THAT DOCUMENT.

STATE OF CA
COUNTY OF CONTRA COSTA

ON 7-14, 2015 BEFORE ME, P. CASTELLANI,
NOTARY PUBLIC, PERSONALLY APPEARED JOHN E. DONATONI AND SANDRA L. DONATONI, WHO PROVED TO ME ON THE BASIS OF SATISFACTORY EVIDENCE TO BE THE PERSON(S) WHOSE NAME(S) IS/~~ARE~~ SUBSCRIBED TO THE WITHIN INSTRUMENT AND ACKNOWLEDGED TO ME THAT HE/~~SHE~~/~~THEY~~ EXECUTED THE SAME IN HIS/HER/~~THEIR~~ AUTHORIZED CAPACITY(IES), AND THAT BY HIS/HER/~~THEIR~~ SIGNATURE(S) ON THE INSTRUMENT THE PERSON(S), OR THE ENTITY UPON BEHALF OF WHICH THE PERSON(S) ACTED, EXECUTED THE INSTRUMENT.

I CERTIFY UNDER PENALTY OF PERJURY UNDER THE LAWS OF THE STATE OF CALIFORNIA THAT THE FOREGOING PARAGRAPH IS TRUE AND CORRECT.

WITNESS MY HAND AND OFFICIAL SEAL.

SIGNATURE P. Castellani
NOTARY PUBLIC, STATE OF CA COMMISSION No.: 2076809
MY COMMISSION EXPIRES: 8-31-18
COUNTY OF PRINCIPAL PLACE OF BUSINESS: CONTRA COSTA

FINAL MAP NO. 8158

A SIX UNIT RESIDENTIAL CONDOMINIUM PROJECT

A SUBDIVISION OF THE REAL PROPERTY DESCRIBED IN THE DEED
RECORDED ON AUGUST 08, 2008, AS Doc. 2008-1625947-00
CITY AND COUNTY OF SAN FRANCISCO, CALIFORNIA
MAY 2015

BAY AREA LAND SURVEYING INC.

961 MITCHELL WAY
EL SOBRANTE, CA 94803
(510) 223-5167

SHT. 2 OF 4

ASSESSOR'S BLOCK 441A, LOT 001, 1955-1963 BEACH STREET

APPROVALS:

THIS MAP IS APPROVED THIS _____ DAY OF _____, 20____ BY ORDER
NO. _____

BY: _____
MOHAMMED NURU
DIRECTOR OF PUBLIC WORKS AND ADVISORY AGENCY
CITY AND COUNTY OF SAN FRANCISCO
STATE OF CALIFORNIA

DATE: _____

APPROVED AS TO FORM:

DENNIS J. HERRERA, CITY ATTORNEY

BY: _____
DEPUTY CITY ATTORNEY
CITY AND COUNTY OF SAN FRANCISCO
STATE OF CALIFORNIA

DATE: _____

TAX STATEMENT:

I, ANGELA CALVILLO, CLERK OF THE BOARD OF SUPERVISORS OF THE CITY AND COUNTY OF SAN FRANCISCO, STATE OF CALIFORNIA, DO HEREBY STATE THAT THE SUBDIVIDER HAS FILED A STATEMENT FROM THE TREASURER AND TAX COLLECTOR OF THE CITY AND COUNTY OF SAN FRANCISCO, SHOWING THAT ACCORDING TO THE RECORDS OF HIS OR HER OFFICE THERE ARE NO LIENS AGAINST THIS SUBDIVISION OR ANY PART THEREOF FOR UNPAID STATE, COUNTY, MUNICIPAL OR LOCAL TAXES, OR SPECIAL ASSESSMENTS COLLECTED AS TAXES.

DATED _____ DAY OF _____, 20____

BY: _____
CLERK OF THE BOARD OF SUPERVISORS
CITY AND COUNTY OF SAN FRANCISCO
STATE OF CALIFORNIA

BOARD OF SUPERVISORS APPROVAL

ON _____, 20____, THE BOARD OF SUPERVISORS OF THE
CITY AND COUNTY OF SAN FRANCISCO, STATE OF CALIFORNIA APPROVED AND
PASSED MOTION NO. _____, A COPY OF WHICH IS ON FILE
IN THE OFFICE OF THE BOARD OF SUPERVISOR'S IN FILE NO. _____

CLERK'S STATEMENT:

I, ANGELA CALVILLO, CLERK OF THE BOARD OF SUPERVISORS OF THE CITY AND COUNTY OF SAN FRANCISCO, STATE OF CALIFORNIA, HEREBY STATE THAT SAID BOARD OF SUPERVISORS BY ITS MOTION NO. _____ ADOPTED _____, 20____, APPROVED THIS MAP ENTITLED "FINAL MAP NO. 8158."

IN TESTIMONY WHEREOF, I HAVE HEREUNTO SUBSCRIBED MY HAND AND CAUSED THE SEAL OF THE OFFICE TO BE AFFIXED.

BY: _____
CLERK OF THE BOARD OF SUPERVISORS
CITY AND COUNTY OF SAN FRANCISCO
STATE OF CALIFORNIA

DATE: _____

SURVEYOR'S STATEMENT:

THIS MAP WAS PREPARED BY ME, OR UNDER MY DIRECTION, AND IS BASED UPON A FIELD SURVEY IN CONFORMANCE WITH THE REQUIREMENTS OF THE SUBDIVISION MAP ACT AND LOCAL ORDINANCE, AT THE REQUEST OF ANDY CREAGER IN JULY OF 2013. I HEREBY STATE THAT ALL THE MONUMENTS ARE OF THE CHARACTER AND OCCUPY THE POSITIONS INDICATED, AND THAT THE MONUMENTS ARE SUFFICIENT TO ENABLE THE SURVEY TO BE RETRACED, AND THAT THIS FINAL MAP SUBSTANTIALLY CONFORMS TO THE CONDITIONALLY APPROVED TENTATIVE MAP.



DATE: MAY 28, 2015

Michael J. Foster
MICHAEL J. FOSTER, L.S. 7170

CITY AND COUNTY SURVEYOR'S STATEMENT:

I HEREBY STATE THAT I HAVE EXAMINED THIS MAP; THAT THE SUBDIVISION AS SHOWN IS SUBSTANTIALLY THE SAME AS IT APPEARED ON THE TENTATIVE MAP, IF ANY, AND ANY APPROVED ALTERATION THEREOF; THAT ALL PROVISIONS OF THE CALIFORNIA SUBDIVISION MAP ACT AND ANY LOCAL ORDINANCE APPLICABLE AT THE TIME OF APPROVAL OF THE TENTATIVE MAP, IF ANY, HAVE BEEN COMPLIED WITH; AND THAT I AM SATISFIED THIS MAP IS TECHNICALLY CORRECT.



BRUCE R. STORRS, CITY AND COUNTY SURVEYOR
CITY AND COUNTY OF SAN FRANCISCO

DATE: SEPTEMBER 1, 2015

BY: *Bruce R. Storrs*
BRUCE R. STORRS L.S. 6914

RECORDER'S STATEMENT:

FILED THIS _____ DAY OF _____, 20____, AT _____m. IN BOOK _____ OF
CONDOMINIUM MAPS, AT PAGES _____, AT THE REQUEST OF MICHAEL J. FOSTER

SIGNED: _____
COUNTY RECORDER
CITY AND COUNTY OF SAN FRANCISCO
STATE OF CALIFORNIA

OFFER OF LIFE TIME LEASE:

THIS CONVERSION IS ALLOWED BY THE
EXPEDITED CONVERSION PROGRAM.
OFFER OF LIFE TIME LEASE:
RECORDED JULY 21, 2015,
AS Doc. No. 2015-018001
AGREEMENT TO PROVIDE LIFE TIME LEASE:
RECORDED AUGUST 28, 2015,
AS DOC. No. 2015-05775
LIFE TIME LEASE:
RECORDED _____, 2015,
AS DOC. No. _____

OFFER OF LIFE TIME LEASE:


THIS CONVERSION IS ALLOWED BY THE
EXPEDITED CONVERSION PROGRAM.
OFFER OF LIFE TIME LEASE:
RECORDED JULY 21, 2015,
AS Doc. No. 2015-018001
AGREEMENT TO PROVIDE LIFE TIME LEASE:
RECORDED _____, 2015,
AS DOC. No. _____
LIFE TIME LEASE:
RECORDED _____, 2015,
AS DOC. No. _____

FINAL MAP NO. 8158

A SIX UNIT RESIDENTIAL CONDOMINIUM PROJECT
A SUBDIVISION OF THE REAL PROPERTY DESCRIBED IN THE DEED
RECORDED ON AUGUST 08, 2008, AS Doc. 2008-1625947-00
CITY AND COUNTY OF SAN FRANCISCO, CALIFORNIA
MAY 2015

BAY AREA LAND SURVEYING INC.

961 MITCHELL WAY
EL SOBRANTE, CA 94803
(510) 223-5167
SHT. 3 OF 4

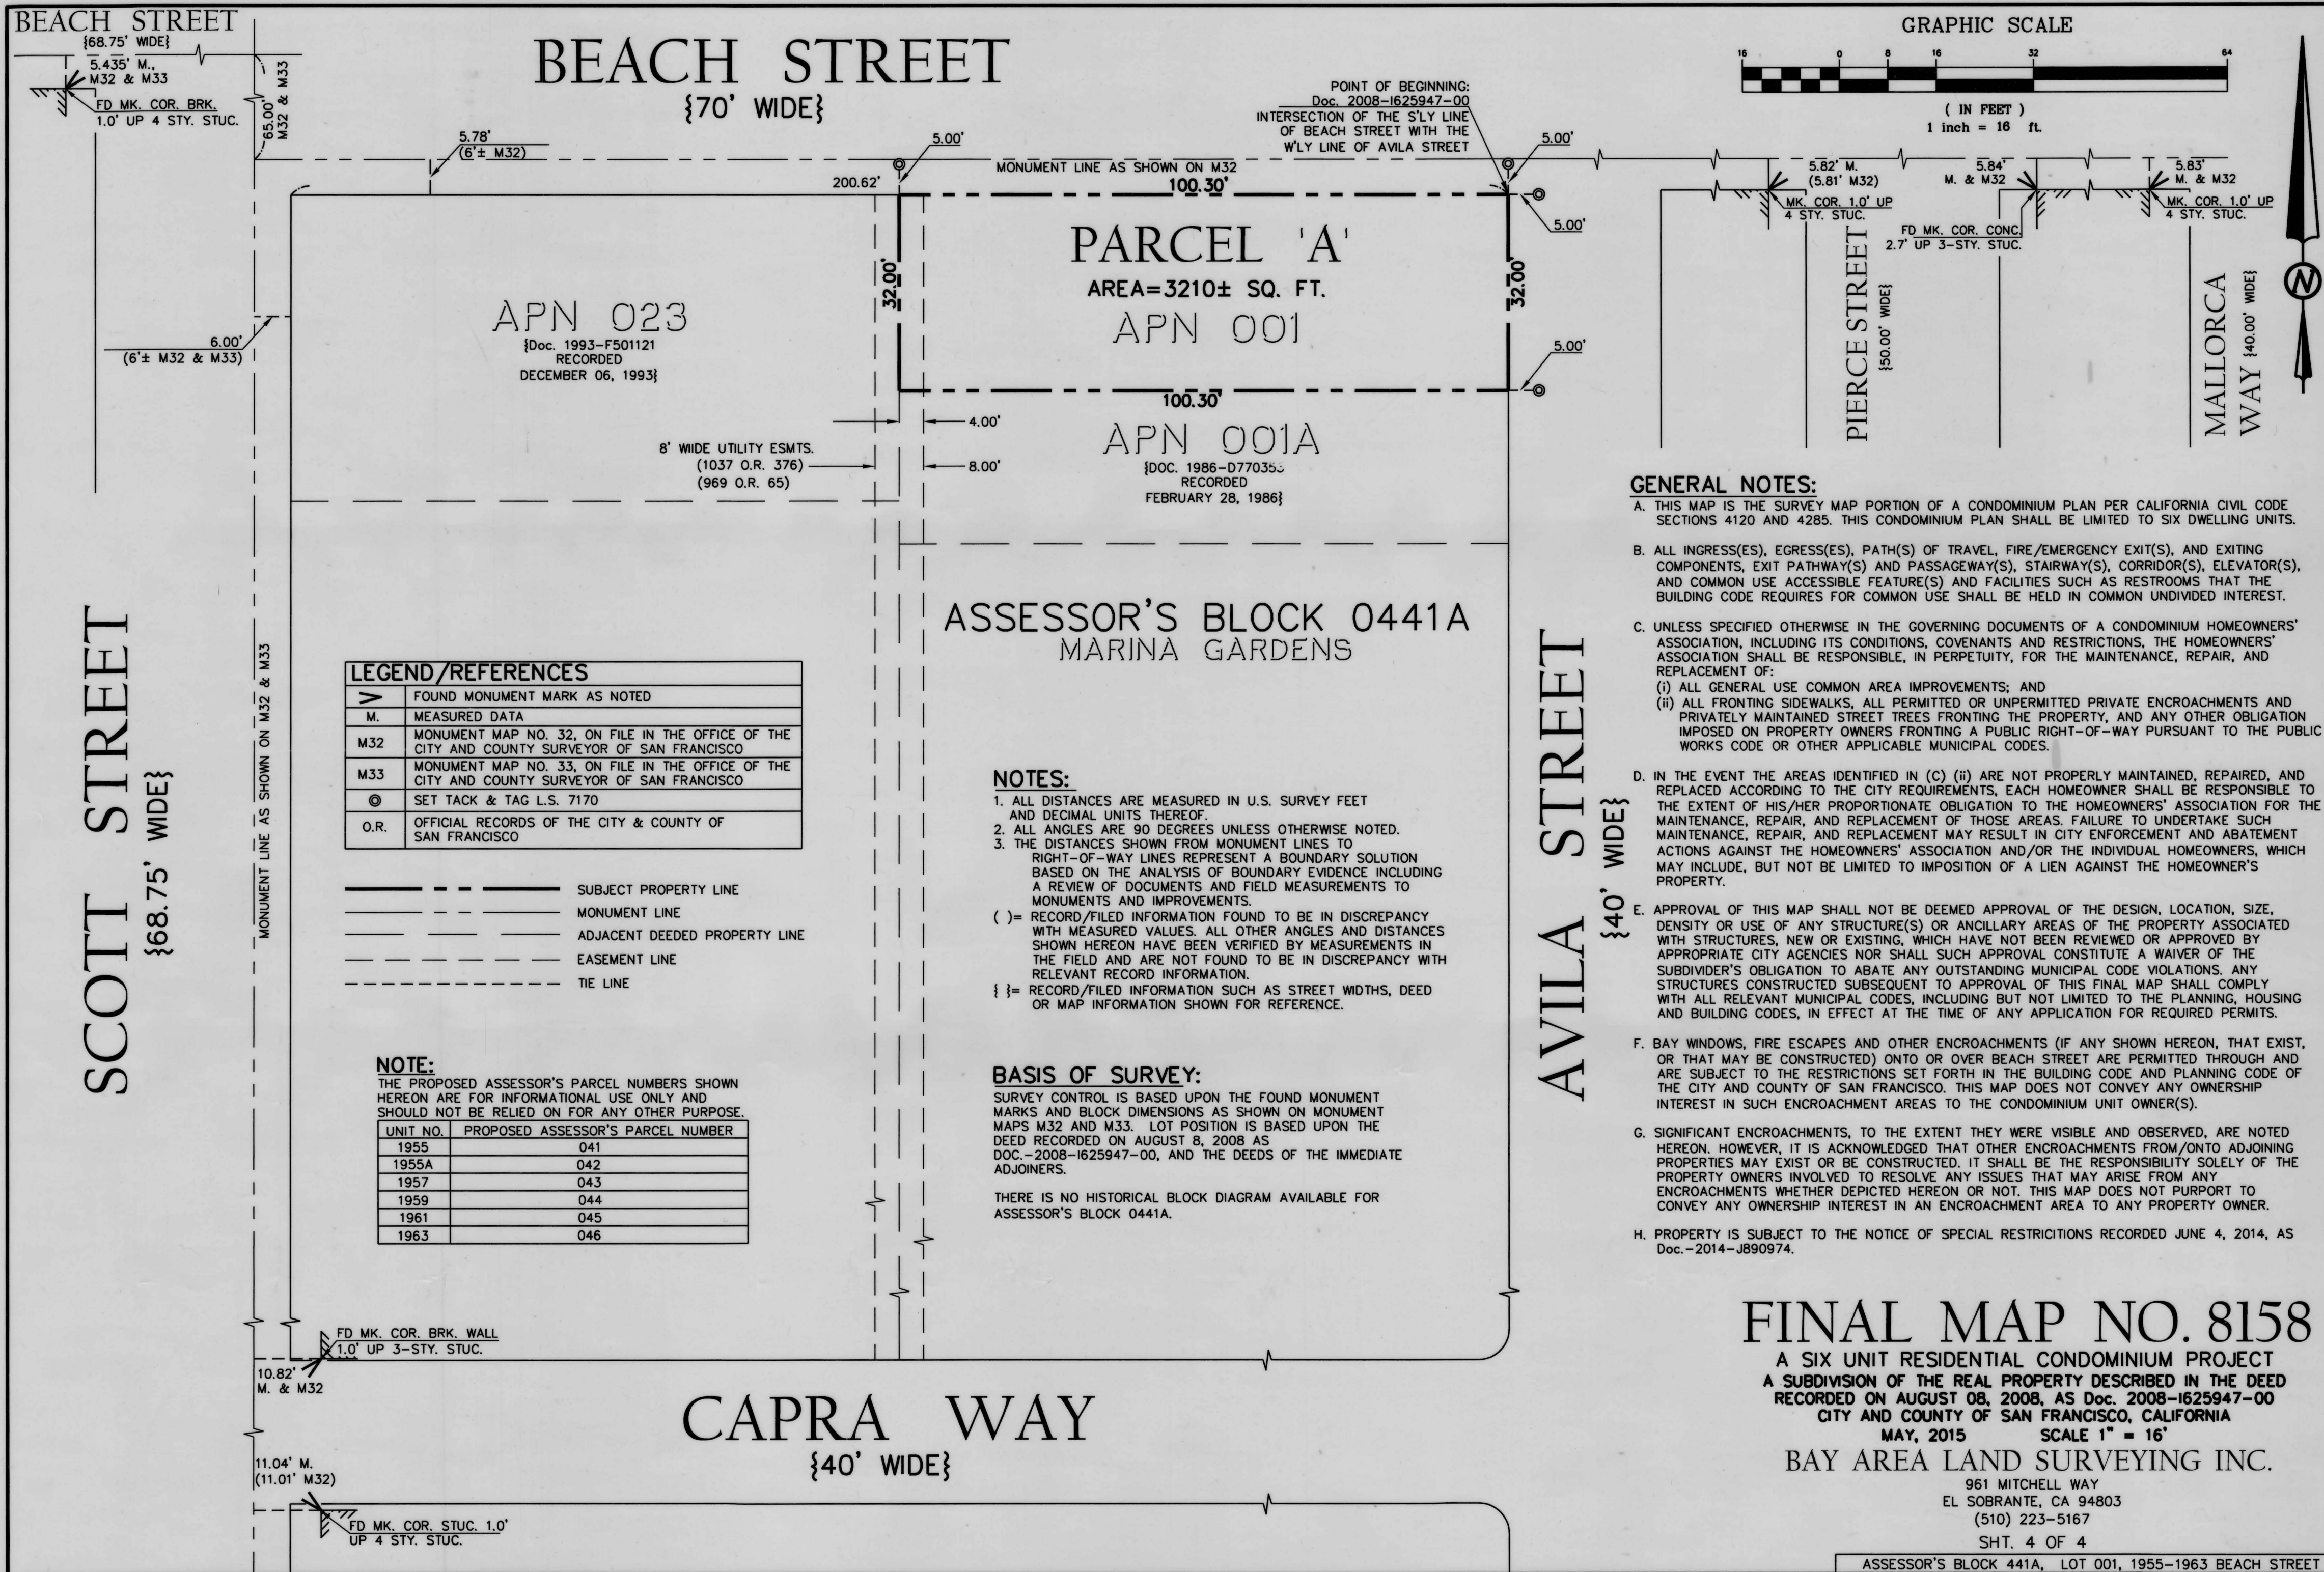

FINAL MAP NO. 8158
A SIX UNIT RESIDENTIAL CONDOMINIUM PROJECT
A SUBDIVISION OF THE REAL PROPERTY DESCRIBED IN THE DEED
RECORDED ON AUGUST 08, 2008, AS Doc. 2008-1625947-00
CITY AND COUNTY OF SAN FRANCISCO, CALIFORNIA
MAY, 2015 SCALE 1" = 16'
BAY AREA LAND SURVEYING INC.
961 MITCHELL WAY
EL SOBRANTE, CA 94803
(510) 223-5167
SHT. 4 OF 4
ASSESSOR'S BLOCK 441A, LOT 001, 1955-1963 BEACH STREET