SUBDIVIDED AND SHOWN ON THIS MAP, AND DO HE		
PREPARATION AND RECORDATION OF THIS MAP ENT IN WITNESS WHEREOF, WE, THE UNDERSIGNED, HAVE	CAUSED, THIS STATEMENT I, ANGELA CALVILL	O, CLERK OF THE BOAR
TO BE EXECUTED.	AND COUNTY OF S	SAN FRANCISCO, STATE IDER HAS FILED A STAT
OWNERS: GIRA	HABHA, TAX COLLECTOR C	OF THE CITY AND COUNT TO THE RECORDS OF H
	LIENS AGAINST TH	IIS SUBDIVISION OR ANY
DAMIAN EKIERT ERIC S	TEPHEN YOUNG STATE, COUNTY, N COLLECTED AS TA	MUNICIPAL OR LOCAL TA XES.
Aluman 00	RAVUORD NOUNC	
JOEL NEWMAN SARA	RAYMOND YOUNG	DAY OF
RANDALL MARK REEVES		
AS TRUSTEE OF THE REEVES FAMILY TRUST, DATE	D JUNE 15, 2010	
Jonnes. Agel		
JOANNA S. BLOOR		DARD OF SUPERVISORS
AS TRUSTEE OF THE REEVES FAMILY TRUST, DATE	STATE OF CALIFO	
TRUSTEE / BENEFICIARY:	•	
- Hugh Bank -	BANC OF CALIFORNIA	
N Hugh Poste	EVP. CHREF RISK OFFICER	
SIGNED PRINTED NAME	TITLE & COMPANY	
		STATEMENT:
TRUSTEE/BENEFICIARY:		LO, CLERK OF THE BOAR
HOV	OF SAN FRANCISC	O, STATE OF CALIFORNI
SIGNED PRINTED NAME	TITLE & COMPANY SUPERVISORS BY 20, APPROVED	THIS MAP ENTITLED "F
	I HAVE HEREUNTO	SUBSCRIBED MY HAND
TRUSTEE/BENEFICIARY:	OFFICE TO BE AFF	
Cturits allen Netto	netar Mortapoge LLC	BY: CLERK OF THE BOAR
	intant Scretary	CITY AND COUNTY O
SIGNED PRINTED NAME	TITLE & COMPANY	
O_{1}		
TRUSTER/BENEFICIARY:		
	stor Morgage LLC	
	but Secretary	
SIGNED PRINTED NAME	TITLE & COMPANY APPROVA	
TRUSTEE/BENEFICIARY:		ROVED THIS
	of America, NA	
Lisa Hill Assistant Vice Presig		BY:
SIGNED PRINTED NAME	TITLE & COMPANY	MOHAMMED DIRECTOR C
TRUSTEE/ Taph Z that	A	CITY AND C
BENEFICIARY: Palph LHall Vice Presid	ent wells Fargo Bank, N.A. E TIFLE + COMPANY	STATE OF (
SIGNED PRINTED NAM	E TIFLE + COMPANY	
BOARD OF SUPERVISORS'	APPROVAL:	
ON, 20, THE BOARD O COUNTY OF SAN FRANCISCO, STATE OF CALIFORNI		
- COUNTE OF SAN ERANCISCO, STATE OF CALLEORNI		
NO, A COPY OF WHICH IS ON FILE		
NO, A COPY OF WHICH IS ON FILE		
NO, A COPY OF WHICH IS ON FILE SUPERVISORS IN FILE NO		
NO, A COPY OF WHICH IS ON FILE		
NO, A COPY OF WHICH IS ON FILE SUPERVISORS IN FILE NO		

alling and the constants

DEPUTY CITY ATTORNEY CITY AND COUNTY OF SAN FRANCISCO SUPERVISORS OF THE CITY ALIFORNIA, DO HEREBY STATE T FROM THE TREASURER AND SAN FRANCISCO, SHOWING HER OFFICE THERE ARE NO T THEREOF FOR UNPAID OR SPECIAL ASSESSMENTS

____, 20____.

SUPERVISORS OF THE CITY AND COUNTY HEREBY STATE THAT SAID BOARD OF _____ ADOPTED _____,

MAP 8304." IN TESTIMONY WHEREOF, CAUSED THE SEAL OF THE

DATE: _____ SUPERVISORS I FRANCISCO, STATE OF CALIFORNIA

F _____, 20____,

_____ DATE: _____

•

BLIC WORKS AND ADVISORY AGENCY I'Y OF SAN FRANCISCO ORNIA

SURVEYOR'S STATEMENT:

THIS MAP WAS PREPARED BY ME, OR UNDER MY DIRECTION, AND IS BASED UPON A FIELD SURVEY IN CONFORMANCE WITH THE REQUIREMENTS OF THE SUBDIVISION MAP ACT AND LOCAL ORDINANCE, AT THE REQUEST OF JOEL NEWMAN IN JUNE OF 2014. I HEREBY STATE THAT ALL THE MONUMENTS ARE OF THE CHARACTER AND OCCUPY THE POSITIONS INDICATED AND THAT THE MONUMENTS ARE SUFFICIENT TO ENABLE THE SURVEY TO BE RETRACED, AND THAT THIS FINAL MAP SUBSTANTIALLY CONFORMS TO THE CONDITIONALLY APPROVED TENTATIVE MAP.



,

DATE: MAY 29 2015 Kuhand L Lunt

RICHARD L. LANGFORD, P.L.S. 6895 LICENSE EXPIRATION DATE: JUNE 30, 2015

CITY AND COUNTY SURVEYOR'S STATEMENT:

I HEREBY STATE THAT I HAVE EXAMINED THIS MAP; THAT THE SUBDIVISION AS SHOWN IS SUBSTANTIALLY THE SAME AS IT APPEARED ON THE TENTATIVE MAP, AND ANY APPROVED ALTERATION THEREOF; THAT ALL PROVISIONS OF THE CALIFORNIA SUBDIVISION MAP ACT AND ANY LOCAL ORDINANCES APPLICABLE AT THE TIME OF THE APPROVAL OF THE TENTATIVE MAP HAVE BEEN COMPLIED WITH; AND THAT I AM SATISFIED THIS MAP IS TECHNICALLY CORRECT.



BRUC	ER.	STORRS,	CIT	'Y Al	١D	COUNTY	SURVEYOR
CITY	AND	COUNTY	OF	SAN	FF	RANCISCO)

DAIE: SEPTEMBER 24 2015

BRUCE R. STORRS, PLS 6914

RECORDER'S STATEMENT:

FILED THIS	_ DAY OF	_, 20, AT	M. IN BOOK	_ OF
CONDOMINIUM MAPS, A	T PAGES, A	T THE REQUEST	OF RICHARD L. LANGFORD, I	P.L.S.


SIGNED: ___


COUNTY RECORDER CITY AND COUNTY OF SAN FRANCISCO STATE OF CALIFORNIA

FINAL MAP 8304

A FIVE UNIT RESIDENTIAL CONDOMINIUM PROJECT BEING A RE-SUBDIVISION OF THE PROPERTY SHOWN ON THE PARCEL MAP FILED OCTOBER 22, 1997 IN BOOK 54 OF CONDOMINIUM MAPS AT PAGES 172–174 IN THE OFFICIAL RECORDS OF THE CITY AND COUNTY OF SAN FRANCISCO, STATE OF CALIFORNIA

JANUARY 2015

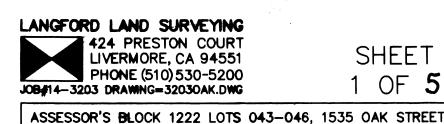

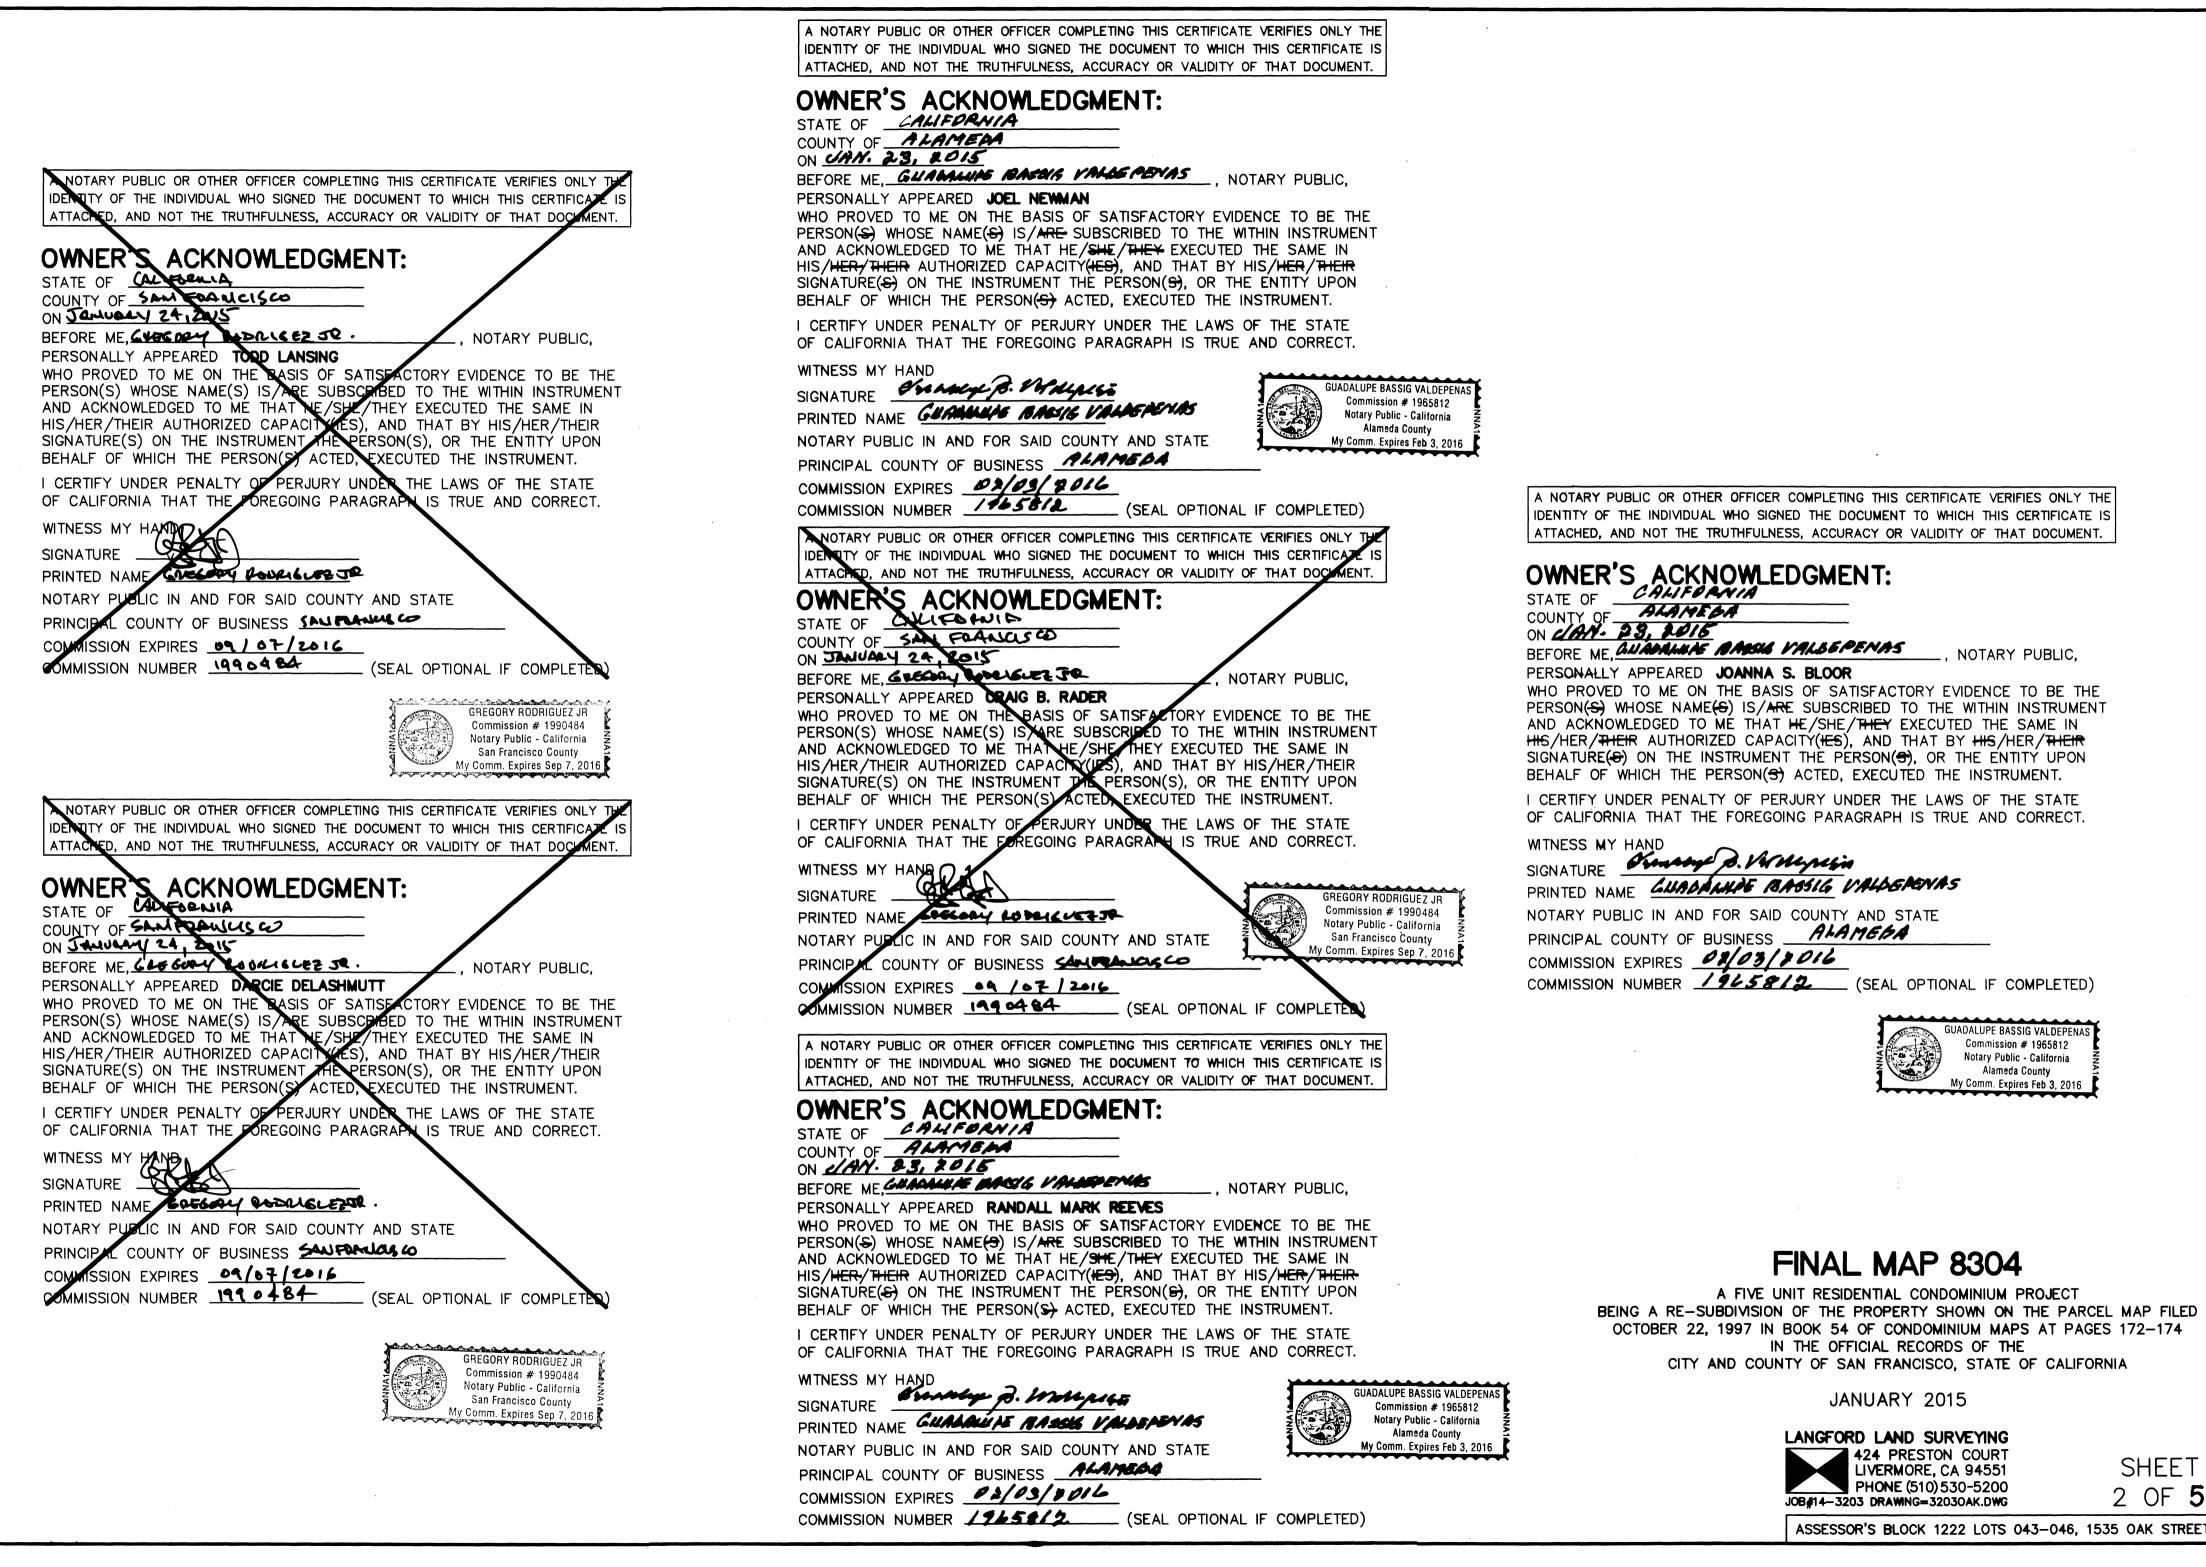

BEING A RE-SUBDIVISION OF THE PROPERTY SHOWN ON THE PARCEL MAP FILED OCTOBER 22, 1997 IN BOOK 54 OF CONDOMINIUM MAPS AT PAGES 172-174

ASSESSOR'S BLOCK 1222 LOTS 043-046, 1535 OAK STREE



	A NOTARY PUBLIC OR OTHER OFFICER COMPLETING THIS CERTIFICATE VERIFIES ONLY THE IDENTITY OF THE INDIVIDUAL WHO SIGNED THE DOCUMENT TO WHICH THIS CERTIFICATE IS ATTACHED, AND NOT THE TRUTHFULNESS, ACCURACY OR VALIDITY OF THAT DOCUMENT.
	TRUSTEE / BENEFICIARY'S ACKNOWLEDGMENT:
(COUNTY OF Orange ON 02/11/15
	BEFORE ME, DE La Frente, NOTARY PUBLIC, PERSONALLY APPEAREDHUGH BOYLE

WHO PROVED TO ME ON THE BASIS OF SATISFACTORY EVIDENCE TO BE THE PERSON(S) WHOSE NAME(S) IS/ARE SUBSCRIBED TO THE WITHIN INSTRUMENT AND ACKNOWLEDGED TO ME THAT HE/SHE/THEY EXECUTED THE SAME IN HIS/HER/THEIR AUTHORIZED CAPACITY(IES), AND THAT BY HIS/HER/THEIR SIGNATURE(S) ON THE INSTRUMENT THE PERSON(S), OR THE ENTITY UPON BEHALF OF WHICH THE PERSON(S) ACTED, EXECUTED THE INSTRUMENT.

I CERTIFY UNDER PENALTY OF PERJURY UNDER THE LAWS OF THE STATE OF CALIFORNIA THAT THE FOREGOING PARAGRAPH IS TRUE AND CORRECT.

WITNESS MY HAND SIGNATURE PRINTED NAME NOTARY PUBLIC IN AND FOR SAID COUNTY AND STATE
PRINCIPAL COUNTY OF BUSINESS <u>Urange</u> COMMISSION EXPIRES <u>SEPT. 29, 2018</u> COMMISSION NUMBER <u>2083919</u> (SEAL OPTIONAL IF COMPLETED)
JANELLE M. DE LA FAIENTE Commission # 2003019 Notery Public - Galilonnia Orange County My Comm. Espires Bap 29, 2018
A NOTARY PUBLIC OR OTHER OFFICER COMPLETING THIS CERTIFICATE VERIFIES ONLY THI IDENTITY OF THE INDIVIDUAL WHO SIGNED THE DOCUMENT TO WHICH THIS CERTIFICATE IS ATTACHED, AND NOT THE TRUTHFULNESS, ACCURACY OR VALIDITY OF THAT DOCUMENT.
TRUSTEE / BENEFICIARY'S ACKNOWLEDGMENT:

2 20 2015 La Shara Boddie BEFORE ME, NOTARY PUBLIC, Angela M. Burton PERSONALLY APPEARED _

WHO PROVED TO ME ON THE BASIS OF SATISFACTORY EVIDENCE TO BE THE PERSON(S) WHOSE NAME(S) IS/ARE SUBSCRIBED TO THE WITHIN INSTRUMENT AND ACKNOWLEDGED TO ME THAT HE/SHE/THEY EXECUTED THE SAME IN HIS/HER/THEIR AUTHORIZED CAPACITY(IES), AND THAT BY HIS/HER/THEIR SIGNATURE(S) ON THE INSTRUMENT THE PERSON(S), OR THE ENTITY UPON BEHALF OF WHICH THE PERSON(S) ACTED, EXECUTED THE INSTRUMENT.

I CERTIFY UNDER PENALTY OF PERJURY UNDER THE LAWS OF THE STATE OF CALIFORNIA THAT THE FOREGOING PARAGRAPH IS TRUE AND CORRECT.

WITNESS MY HAND halo Dodder SIGNATURE La Shara boddie PRINTED NAME

NOTARY PUBLIC IN AND FOR SAID COUNTY AND STATE

PRINCIPAL COUNTY OF BUSINESS Richmond COMMISSION EXPIRES 5/3/2017 COMMISSION NUMBER 7524440 (SEAL OPT

_ (SEAL OPTIONAL IF COMPLETED)




DENTITY OF THE INDIVIDUAL WHO SIGNED THE ATTACHED, AND NOT THE TRUTHFULNESS, AC
RUSTEE/BENEFICIARY'S TATE OFTEXAS DUNTY OFTAILAS
DUNTY OF DAILAS
N 4-7-15 EFORE ME, ALENCIA MELCOL ERSONALLY APPEARED CHISA AL
EFORE ME,
ERSONALLY APPEARED
HO PROVED TO ME ON THE BASIS OF S ERSON(S) WHOSE NAME(S) IS/ARE SUB
ND ACKNOWLEDGED TO ME THAT HE/SH
S/HER/THEIR AUTHORIZED CAPACITY(IE GNATURE(S) ON THE INSTRUMENT THE
EHALF OF WHICH THE PERSON(S) ACTE
CERTIFY UNDER PENALTY OF PERJURY
F CALIFORNIA THAT THE FOREGOING PA
ITNESS MY HAND IGNATURE INTED NAME ALENCIA LIFT COL
IGNATURE ICUNCIN MULTIPLY
RINTED NAMEAILENCIA LIFY_CUT
OTARY PUBLIC IN AND FOR SAID COUN
RINCIPAL COUNTY OF BUSINESS
RINCIPAL COUNTY OF BUSINESS OMMISSION EXPIRES
A NOTARY PUBLIC OR OTHER OFFICER COMPL
DENTITY OF THE INDIVIDUAL WHO SIGNED THE
ATTACHED, AND NOT THE TRUTHFULNESS, AC
RUSTEE / BENEFICIARY'S TATE OF OUNTY OF
TATE OF
$\frac{1}{1} \frac{1}{1} \frac{1}$
FEORE NE TAPIELA NEL
FRSONALLY APPEARED KOONCA
UO DROVED TO ME ON THE BASIS OF
ERSON(S) WHOSE NAME(S) IS/ARE SUB
ND ACKNOWLEDGED TO ME THAT HE/SH
HO PROVED TO ME ON THE BASIS OF ERSON(S) WHOSE NAME(S) IS/ARE SUB ND ACKNOWLEDGED TO ME THAT HE/SH IS/HER/THEIR AUTHORIZED CAPACITY(IE GNATURE(S) ON THE INSTRUMENT THE EHALF OF WHICH THE PERSON(S) ACTE
CERTIFY UNDER PENALTY OF PERJURY F CALIFORNIA THAT THE FOREGOING PA
IGNATURE

PRINCIPAL COUNTY OF BUSINESS

S

В

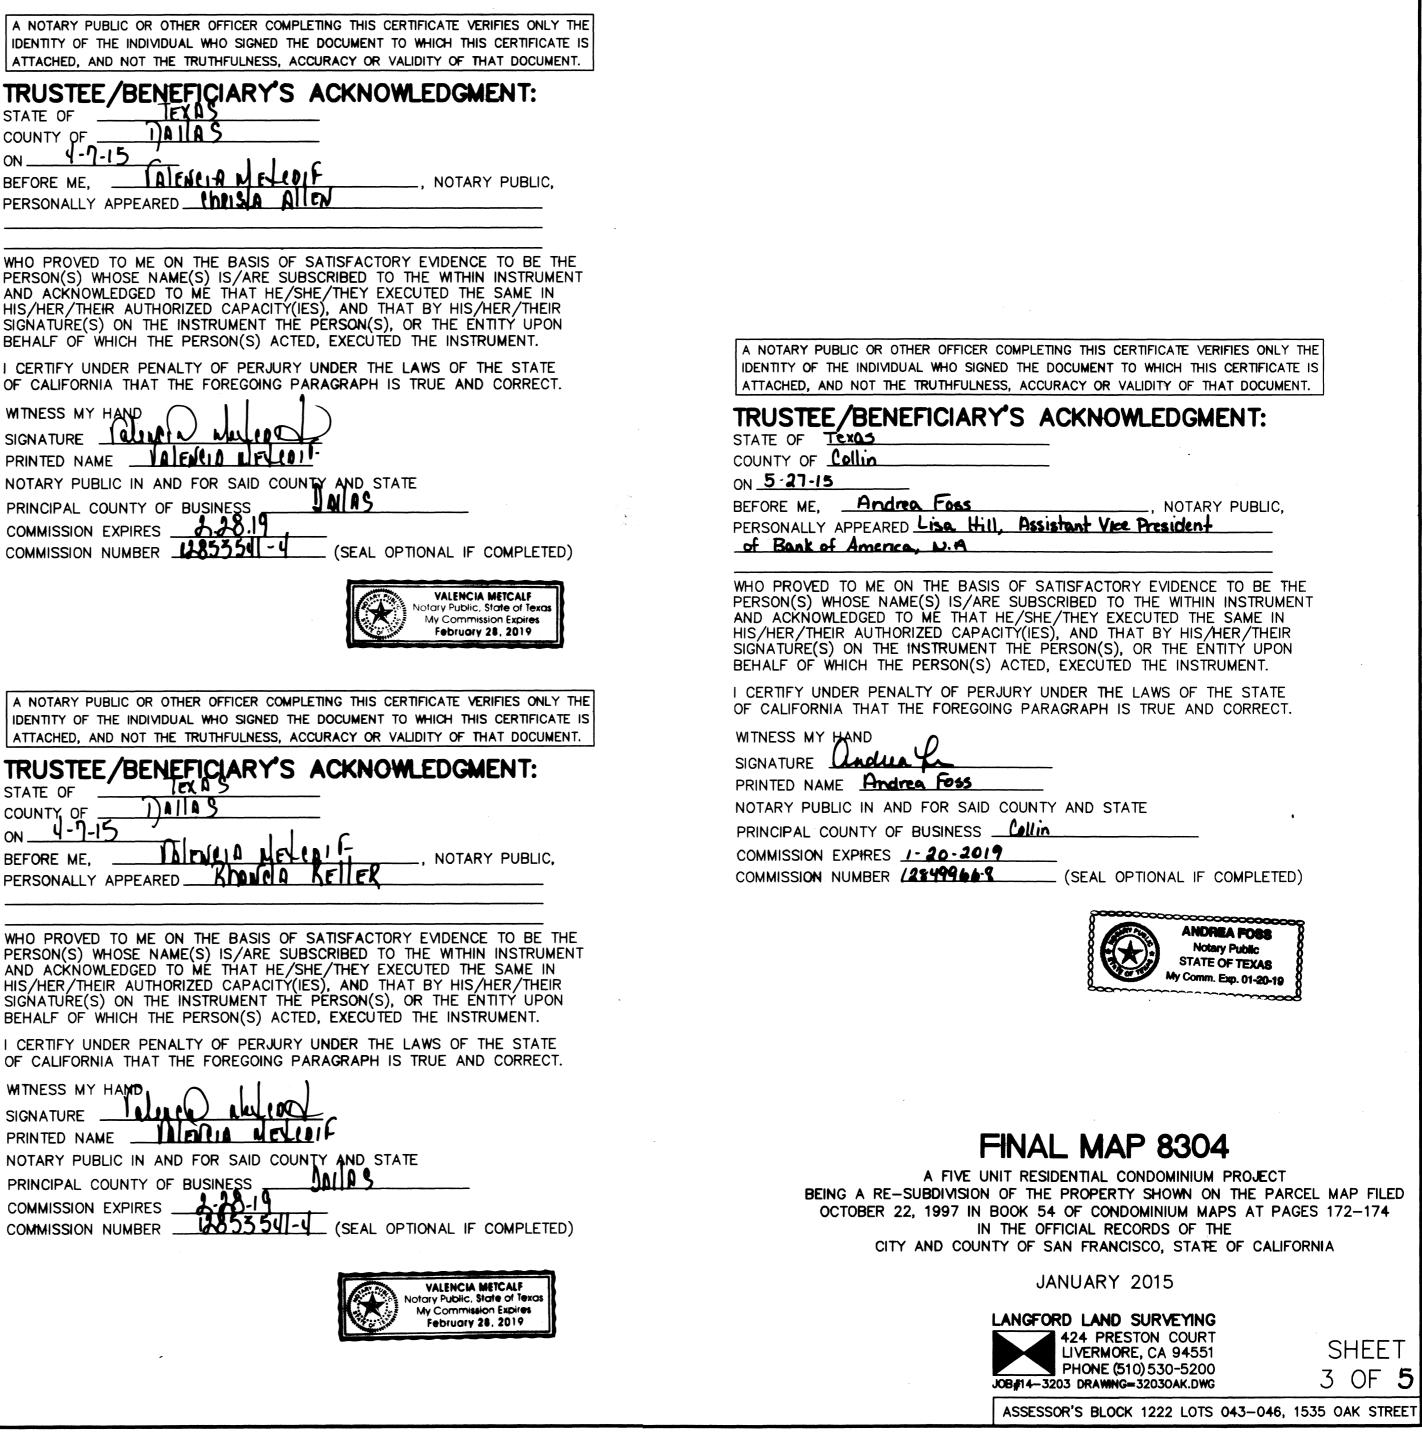

OWNER'S ACKNOWLEDGMENT:

A NOTARY PUBLIC OR OTHER OFFICER COMPLETING THIS CERTIFICATE VERIFIES ONLY THE IDENTITY OF THE INDIVIDUAL WHO SIGNED THE DOCUMENT TO WHICH THIS CERTIFICATE IS ATTACHED, AND NOT THE TRUTHFULNESS, ACCURACY OR VALIDITY OF THAT DOCUMENT.

STATE OF _	CALI	FORN	10	
COUNTY OF_ ON _SEPT	Son	FRAM	11500	
ON SEPT	5.2	015	,	

BEFORE ME, MICHARC YOURG

NOTARY PUBLIC.

PERSONALLY APPEARED DAMIAN EKIERT WHO PROVED TO ME ON THE BASIS OF SATISFACTORY EVIDENCE TO BE THE PERSON(S) WHOSE NAME(S) IS/ARE SUBSCRIBED TO THE WITHIN INSTRUMENT AND ACKNOWLEDGED TO ME THAT HE/SHE/THEY EXECUTED THE SAME IN HIS/HER/THEIR AUTHORIZED CAPACITY(IES), AND THAT BY HIS/HER/THEIR SIGNATURE(S) ON THE INSTRUMENT THE PERSON(S), OR THE ENTITY UPON BEHALF OF WHICH THE PERSON(S) ACTED, EXECUTED THE INSTRUMENT.

I CERTIFY UNDER PENALTY OF PERJURY UNDER THE LAWS OF THE STATE OF CALIFORNIA THAT THE FOREGOING PARAGRAPH IS TRUE AND CORRECT.

WITNESS MY HAND ma SIGNATURE

PRINTED NAME MICHMOL YOMG

NOTARY PUBLIC IN AND FOR SAID COUNTY AND STATE PRINCIPAL COUNTY OF BUSINESS SAN FRANCLISCO COMMISSION EXPIRES FGB 13. 2019

COMMISSION NUMBER 2097464 (SEAL OPTIONAL IF COMPLETED)

OWNER'S ACKNOWLEDGMENT:

A NOTARY PUBLIC OR OTHER OFFICER COMPLETING THIS CERTIFICATE VERIFIES ONLY THE IDENTITY OF THE INDIVIDUAL WHO SIGNED THE DOCUMENT TO WHICH THIS CERTIFICATE IS ATTACHED, AND NOT THE TRUTHFULNESS, ACCURACY OR VALIDITY OF THAT DOCUMENT.

STATE OF CALIFORNIA COUNTY OF SIAN FRANCISCO ON SGPT. 5, 2015

BEFORE ME, MICHACL YOUNG ___, NOTARY PUBLIC, PERSONALLY APPEARED GIRA BHABHA

WHO PROVED TO ME ON THE BASIS OF SATISFACTORY EVIDENCE TO BE THE PERSON(S) WHOSE NAME(S) IS/ARE SUBSCRIBED TO THE WITHIN INSTRUMENT AND ACKNOWLEDGED TO ME THAT HE/SHE/THEY EXECUTED THE SAME IN H/S/HER/THEIR AUTHORIZED CAPACITY(IES), AND THAT BY HIS/HER/THEIR SIGNATURE(S) ON THE INSTRUMENT THE PERSON(S), OR THE ENTITY UPON BEHALF OF WHICH THE PERSON(S) ACTED, EXECUTED THE INSTRUMENT.

I CERTIFY UNDER PENALTY OF PERJURY UNDER THE LAWS OF THE STATE OF CALIFORNIA THAT THE FOREGOING PARAGRAPH IS TRUE AND CORRECT.

WITNESS MY HAND SIGNATURE March

PRINTED NAME MIGHACL YOUL

NOTARY PUBLIC IN AND FOR SAID COUNTY AND STATE

PRINCIPAL COUNTY OF BUSINESS SAN FRONCISCO

COMMISSION EXPIRES FGB.13, 2019 COMMISSION NUMBER 2097464 (SEAL OPTIONAL IF COMPLETED)

OWNER'S ACKNOWLEDGMENT:

A NOTARY PUBLIC OR OTHER OFFICER COMPLETING THIS CERTIFICATE VERIFIES ONLY THE IDENTITY OF THE INDIVIDUAL WHO SIGNED THE DOCUMENT TO WHICH THIS CERTIFICATE IS ATTACHED, AND NOT THE TRUTHFULNESS, ACCURACY OR VALIDITY OF THAT DOCUMENT.

STATE OF CALIFORNIA COUNTY OF SON FRANCISCO ON AUGUST 31, 2015 BEFORE ME. MICHARL YOUNG _, NOTARY PUBLIC. PERSONALLY APPEARED ERIC STEPHEN YOUNG WHO PROVED TO ME ON THE BASIS OF SATISFACTORY EVIDENCE TO BE THE PERSON(S) WHOSE NAME(S) IS/ARE SUBSCRIBED TO THE WITHIN INSTRUMENT AND ACKNOWLEDGED TO ME THAT HE/SHE/THEY EXECUTED THE SAME IN HIS/HER/THEIR AUTHORIZED CAPACITY(IES), AND THAT BY HIS/HER/THEIR SIGNATURE(S) ON THE INSTRUMENT THE PERSON(S), OR THE ENTITY UPON BEHALF OF WHICH THE PERSON(S) ACTED, EXECUTED THE INSTRUMENT. I CERTIFY UNDER PENALTY OF PERJURY UNDER THE LAWS OF THE STATE OF CALIFORNIA THAT THE FOREGOING PARAGRAPH IS TRUE AND CORRECT.

WITNESS	MY HA	ND		_	_
SIGNATU	RE 🔟	In	\sim	\angle	
PRINTED	NAME	MIC	1+12	al	<u> </u>
NOTARY	PUBLIC	IN AND	FOR	SAID	со
PRINCIPA	AL COUN	ITY OF	BUSIN	ESS .	50
COMMISS	SION EXF		LEB	13.	2
COMMISS	SION NU		209	74	. 6
			,	- •	

OWNER'S ACKNOWLEDGMENT:

A NOTARY PUBLIC OR OTHER OFFICER COMPLETING THIS CERTIFICATE VERIFIES ONLY THE IDENTITY OF THE INDIVIDUAL WHO SIGNED THE DOCUMENT TO WHICH THIS CERTIFICATE IS ATTACHED, AND NOT THE TRUTHFULNESS, ACCURACY OR VALIDITY OF THAT DOCUMENT.

STATE OF CACIFULA IA COUNTY OF STON TOM CISCO ON AUGUST 31, 2015 BEFORE ME, MICHAGE YOUNG _, NOTARY PUBLIC. PERSONALLY APPEARED SARA RAYMOND YOUNG WHO PROVED TO ME ON THE BASIS OF SATISFACTORY EVIDENCE TO BE THE PERSON(S) WHOSE NAME(S) IS/ARE SUBSCRIBED TO THE WITHIN INSTRUMENT AND ACKNOWLEDGED TO ME THAT HE/SHE/THEY EXECUTED THE SAME IN HIS/HER/THEIR AUTHORIZED CAPACITY(IES), AND THAT BY HIS/HER/THEIR SIGNATURE(S) ON THE INSTRUMENT THE PERSON(S), OR THE ENTITY UPON BEHALF OF WHICH THE PERSON(S) ACTED, EXECUTED THE INSTRUMENT. I CERTIFY UNDER PENALTY OF PERJURY UNDER THE LAWS OF THE STATE OF CALIFORNIA THAT THE FOREGOING PARAGRAPH IS TRUE AND CORRECT. WITNESS MY HAND SIGNATURE Im

PRINTED NAME MICHARL YOUNG NOTARY PUBLIC IN AND FOR SAID COUNTY AND STATE PRINCIPAL COUNTY OF BUSINESS SAN FRANCISCO COMMISSION EXPIRES F68. 13, 2019 COMMISSION NUMBER 2097464 (SEAL OPTIONAL IF COMPLETED)

ourle

UNTY AND STATE A FRANCISCO

019 GEAL OPTIONAL IF COMPLETED)

TRUSTEE/BENEFICIARY'S ACKNOWLEDGMENT:

A NOTARY PUBLIC OR OTHER OFFICER COMPLETING THIS CERTIFICATE VERIFIES ONLY THE IDENTITY OF THE INDIVIDUAL WHO SIGNED THE DOCUMENT TO WHICH THIS CERTIFICATE IS ATTACHED, AND NOT THE TRUTHFULNESS, ACCURACY OR VALIDITY OF THAT DOCUMENT.

1

NOTARY PUBLIC

COMM. EXPIRES:

12/17/2016

COV

11 1021 10 00 STATE OF COUNTY OF Frederich ON September 2,2015 Betty Early BEFORE ME, NOTARY PUBLIC PERSONALLY APPEARED RALPH L Hall

WHO PROVED TO ME ON THE BASIS OF SATISFACTORY EVIDENCE TO BE THE PERSON(S) WHOSE NAME(S) IS/ARE SUBSCRIBED TO THE WITHIN INSTRUMENT AND ACKNOWLEDGED TO ME THAT HE/SHE/THEY EXECUTED THE SAME IN HIS/HER/THEIR AUTHORIZED CAPACITY(IES), AND THAT BY HIS/HER/THEIR SIGNATURE(S) ON THE INSTRUMENT THE PERSON(S), OR THE ENTITY UPON BEHALF OF WHICH THE PERSON(S) ACTED, EXECUTED THE INSTRUMENT.

I CERTIFY UNDER PENALTY OF PERJURY UNDER THE LAWS OF THE STATE OF CALIFORNIA THAT THE FOREGOING PARAGRAPH IS TRUE AND CORRECT.


WITNESS MY HAND	
SIGNATURE BULLERING	and a second sec
PRINTED NAME BENE Early	
NOTARY PUBLIC IN AND FOR SAID COUNTY AND STATE	FR
PRINCIPAL COUNTY OF BUSINESS _Frederics	
COMMISSION EXPIRES 12/17/16	1
COMMISSION NUMBER (SEAL OPTIONAL IF (co



A FIVE UNIT RESIDENTIAL CONDOMINIUM PROJECT BEING A RE-SUBDIVISION OF THE PROPERTY SHOWN ON THE PARCEL MAP FILED OCTOBER 22, 1997 IN BOOK 54 OF CONDOMINIUM MAPS AT PAGES 172-174 IN THE OFFICIAL RECORDS OF THE CITY AND COUNTY OF SAN FRANCISCO, STATE OF CALIFORNIA

JANUARY 2015

LANGFORD LAND SURVEYING 424 PRESTON COURT LIVERMORE, CA 94551 PHONE (510) 530-5200	SHEET 4 OF 5
JOB#14-3203 DRAWNG=32030AK.DWG	
ASSESSOR'S BLOCK 1222 LOTS 043-046	6, 1535 OAK STREET

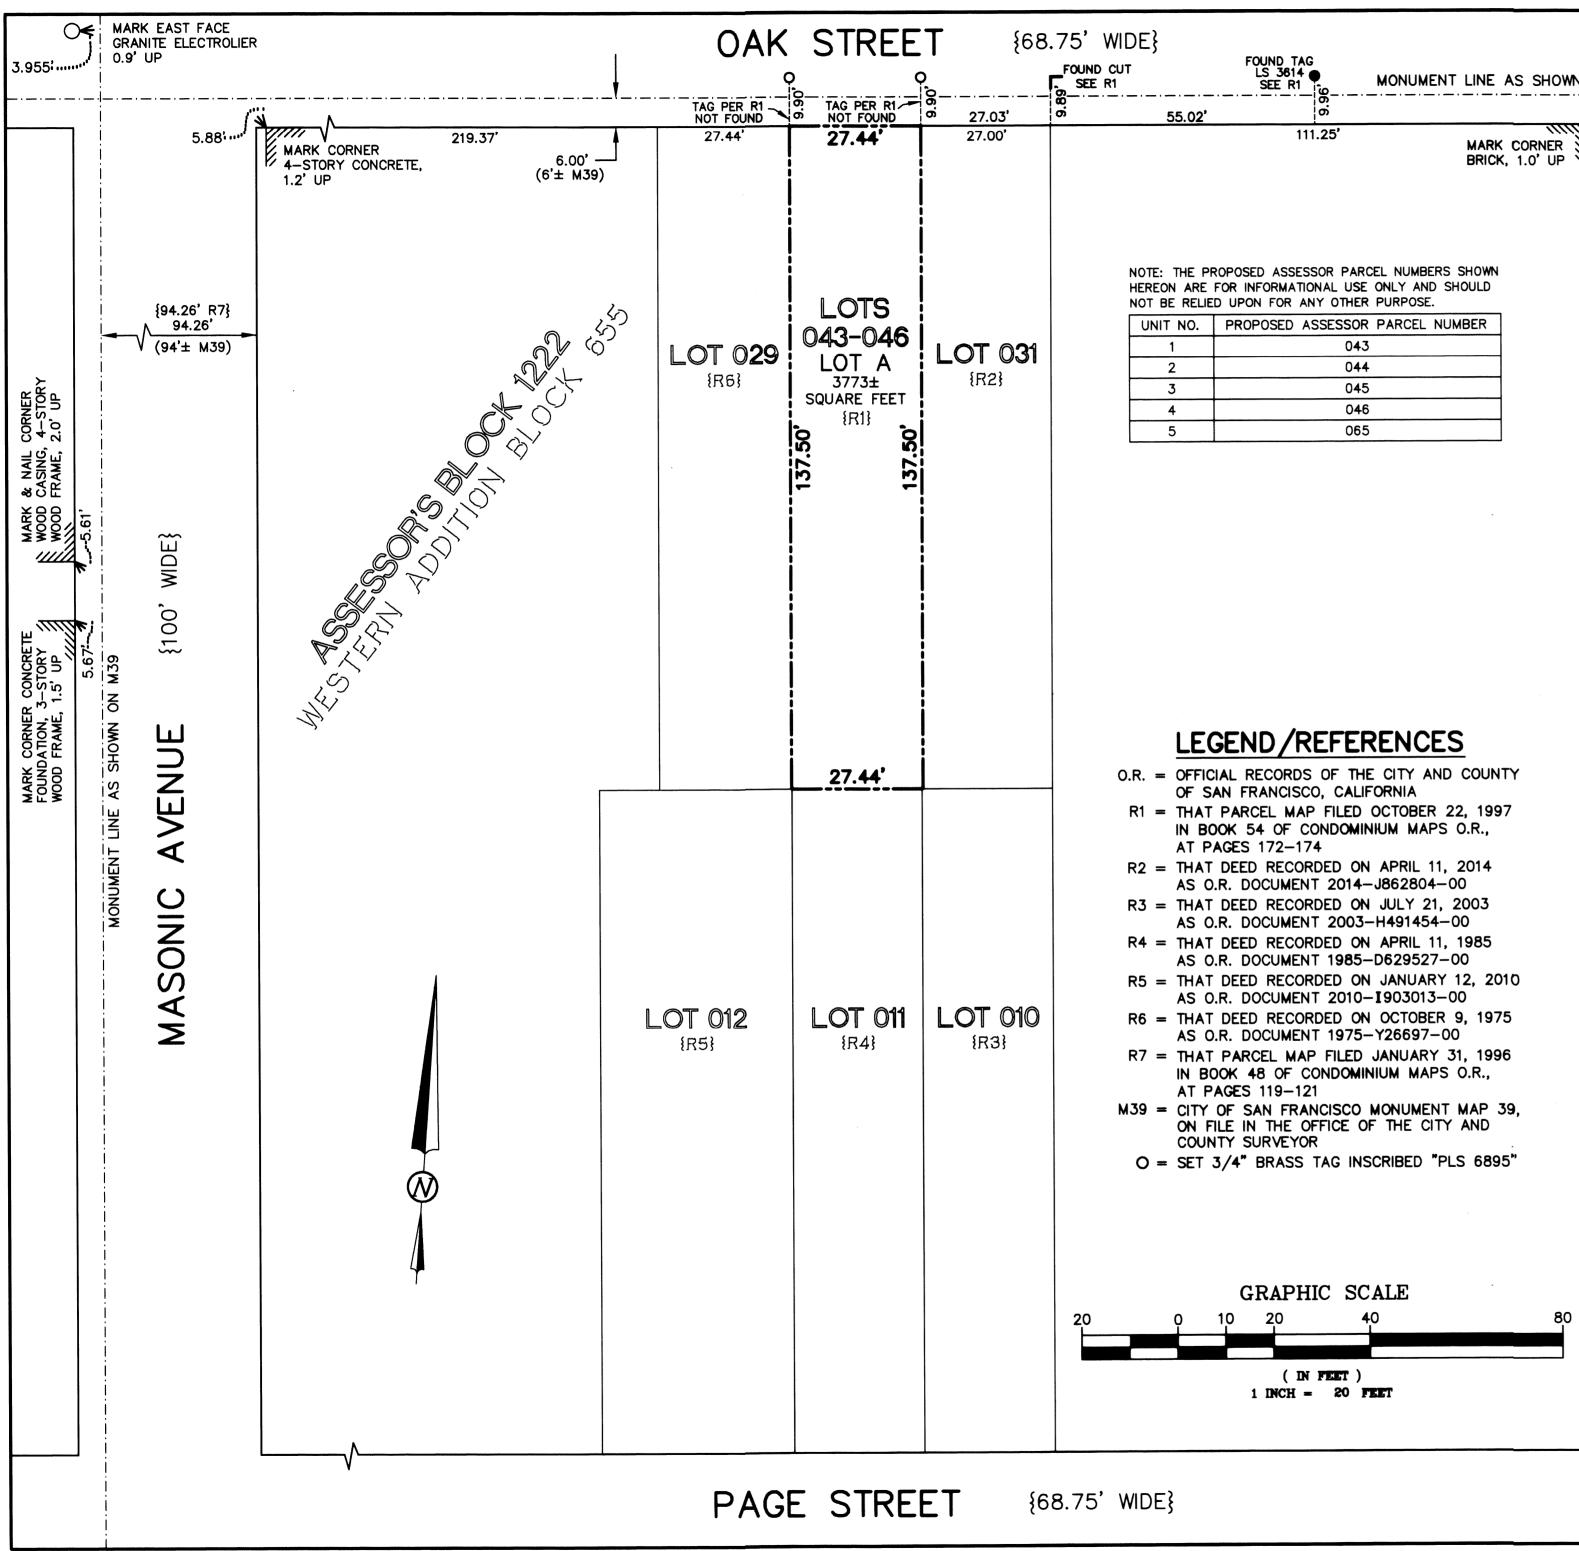

MONUMENT LINE AS SHOWN ON M39 _____ ····6.005'

NO.	PROPOSED ASSESSOR PARCEL NUMBER
1	043
2	044
3	045
4	046
5	065

NOTES:

- 1. ALL DISTANCES ARE MEASURED IN FEET AND DECIMAL FEET.
- 2. ALL ANGLES ARE 90 DEGREES UNLESS OTHERWISE NOTED.
- 3. THE DISTANCES SHOWN FROM MONUMENT LINES TO RIGHT-OF-WAY LINES REPRESENT A BOUNDARY SOLUTION BASED ON THE ANALYSIS OF BOUNDARY EVIDENCE INCLUDING A REVIEW OF DOCUMENTS AND FIELD MEASUREMENTS TO MONUMENTS AND IMPROVEMENTS.
- () = RECORD/FILED INFORMATION FOUND TO BE IN DISCREPANCY WITH MEASURED VALUES. ALL OTHER ANGLES AND DISTANCES SHOWN HEREON HAVE BEEN VERIFIED BY MEASUREMENTS IN THE FIELD AND ARE NOT FOUND TO BE IN DISCREPANCY WITH RELEVANT RECORD INFORMATION.
- { } = RECORD/FILED INFORMATION SUCH AS STREET WIDTHS, DEED OR MAP INFORMATION SHOWN FOR REFERENCE.

REFER TO THE NOTICE OF SPECIAL RESTRICTIONS RECORDED ON DECEMBER 19, 2013 AS O.R. DOCUMENT NUMBER 2013-J8071261-00

GENERAL NOTES:

ш

 \square

S

ΩÔ

ဖ

 \sim

 $\overline{\mathbf{O}}$

- A. THIS MAP IS THE SURVEY MAP PORTION OF A CONDOMINIUM PLAN AS DESCRIBED IN CALIFORNIA CIVIL CODE SECTIONS 4120 AND 4285. THIS CONDOMINIUM PROJECT IS LIMITED TO A MAXIMUM NUMBER OF FIVE DWELLING UNITS.
- B. ALL INGRESS(ES), EGRESS(ES), PATH(S) OF TRAVEL, FIRE/EMERGENCY EXIT(S), AND EXITING COMPONENTS, EXIT PATHWAY(S) AND PASSAGEWAY(S), STAIRWAY(S), CORRIDOR(S), ELEVATOR(S), AND COMMON USE ACCESSIBLE FEATURE(S) AND FACILITIES SUCH AS RESTROOMS THAT THE BUILDING CODE REQUIRES FOR COMMON
- USE SHALL BE HELD IN COMMON UNDIVIDED INTEREST. UNLESS SPECIFIED OTHERWISE IN THE GOVERNING DOCUMENTS OF A CONDOMINIUM HOMEOWNERS' ASSOCIATION, INCLUDING ITS CONDITIONS, COVENANTS AND RESTRICTIONS, THE HOMEOWNERS' ASSOCIATION SHALL BE RESPONSIBLE, IN PERPETUITY,
- FOR THE MAINTENANCE, REPAIR, AND REPLACEMENT OF: (i) ALL GENERAL USE COMMON AREA IMPROVEMENTS; AND (ii) ALL FRONTING SIDEWALKS, ALL PERMITTED OR UNPERMITTED PRIVATE ENCROACHMENTS AND PRIVATELY MAINTAINED STREET TREES FRONTING THE PROPERTY, AND ANY OTHER OBLIGATION IMPOSED ON PROPERTY OWNERS FRONTING A PUBLIC RIGHT-OF-WAY PURSUANT TO THE PUBLIC WORKS CODE OR OTHER APPLICABLE MUNICIPAL CODES.
- ш D. IN THE EVENT THE AREAS IDENTIFIED IN (C) (II) ARE NOT PROPERLY MAINTAINED. \supset REPAIRED, AND REPLACED ACCORDING TO THE CITY REQUIREMENTS, EACH HOMEOWNER Ζ SHALL BE RESPONSIBLE TO THE EXTENT OF HIS/HER PROPORTIONATE OBLIGATION TO THE HOMEOWNERS' ASSOCIATION FOR THE MAINTENANCE, REPAIR, AND REPLACEMENT Ч OF THOSE AREAS. FAILURE TO UNDERTAKE SUCH MAINTENANCE, REPAIR, AND REPLACEMENT MAY RESULT IN CITY ENFORCEMENT AND ABATEMENT ACTIONS AGAINST THE HOMEOWNERS' ASSOCIATION AND/OR THE INDIVIDUAL HOMEOWNERS, WHICH MAY \triangleleft INCLUDE, BUT NOT BE LIMITED TO, IMPOSITION OF A LIEN AGAINST THE HOMEOWNER'S PROPERTY.
- APPROVAL OF THIS MAP SHALL NOT BE DEEMED APPROVAL OF THE DESIGN LOCATION, SIZE, DENSITY OR USE OF ANY STRUCTURE(S) OR ANCILLARY AREAS OF AL THE PROPERTY ASSOCIATED WITH STRUCTURES, NEW OR EXISTING, WHICH HAVE NOT BEEN REVIEWED OR APPROVED BY APPROPRIATE CITY AGENCIES, NOR SHALL SUCH Ŷ APPROVAL CONSTITUTE A WAIVER OF THE SUBDIVIDER'S OBLIGATION TO ABATE ANY OUTSTANDING MUNICIPAL CODE VIOLATIONS. ANY STRUCTURES CONSTRUCTED F SUBSEQUENT TO APPROVAL OF THIS FINAL MAP SHALL COMPLY WITH ALL Ζ RELEVANT MUNICIPAL CODES, INCLUDING BUT NOT LIMITED TO THE PLANNING, HOUSING AND BUILDING CODES, IN EFFECT AT THE TIME OF ANY APPLICATION FOR Ш
 - REQUIRED PERMITS. . BAY WINDOWS, FIRE ESCAPES AND OTHER ENCROACHMENTS (IF ANY SHOWN HEREON, THAT EXIST, OR THAT MAY BE CONSTRUCTED) ONTO OR OVER OAK STREET ARE PERMITTED THROUGH AND ARE SUBJECT TO THE RESTRICTIONS SET FORTH IN THE BUILDING CODE AND PLANNING CODE OF THE CITY AND COUNTY OF SAN FRANCISCO. THIS MAP DOES NOT CONVEY ANY OWNERSHIP INTEREST IN SUCH ENCROACHMENT AREAS TO THE CONDOMINIUM UNIT OWNER(S).
 - G. SIGNIFICANT ENCROACHMENTS, TO THE EXTENT THEY WERE VISIBLE AND OBSERVED, ARE NOTED HEREON. HOWEVER, IT IS ACKNOWLEDGED THAT OTHER ENCROACHMENTS FROM/ONTO ADJOINING PROPERTIES MAY EXIST OR BE CONSTRUCTED. IT SHALL BE THE RESPONSIBILITY SOLELY OF THE PROPERTY OWNERS INVOLVED TO RESOLVE ANY ISSUES THAT MAY ARISE FROM ANY ENCROACHMENTS WHETHER DEPICTED HEREON OR NOT. THIS MAP DOES NOT PURPORT TO CONVEY ANY OWNERSHIP INTEREST IN AN ENCROACHMENT AREA TO ANY PROPERTY OWNER.

FINAL MAP 8304

A FIVE UNIT RESIDENTIAL CONDOMINIUM PROJECT BEING A RE-SUBDIVISION OF THE PROPERTY SHOWN ON THE PARCEL MAP FILED OCTOBER 22, 1997 IN BOOK 54 OF CONDOMINIUM MAPS AT PAGES 172-174 IN THE OFFICIAL RECORDS OF THE CITY AND COUNTY OF SAN FRANCISCO, STATE OF CALIFORNIA

JANUARY 2015

LANGFORD LAND SURVEYING	
424 PRESTON COURT LIVERMORE, CA 94551	SHEET
PHONE (510) 530-5200 JOB#14-3203 DRAWING=32030AK.DWG	5 OF 5
ASSESSOR'S BLOCK 1222 LOTS 043-046	1535 OAK STREET

ASSESSOR'S BLOCK 1222 LOTS 043-046, 1535 OAK STREET

· • . ,