

1462

3


2

1



30TH AVE  
(70' WIDE)


CLEMENT ST  
(80' WIDE)

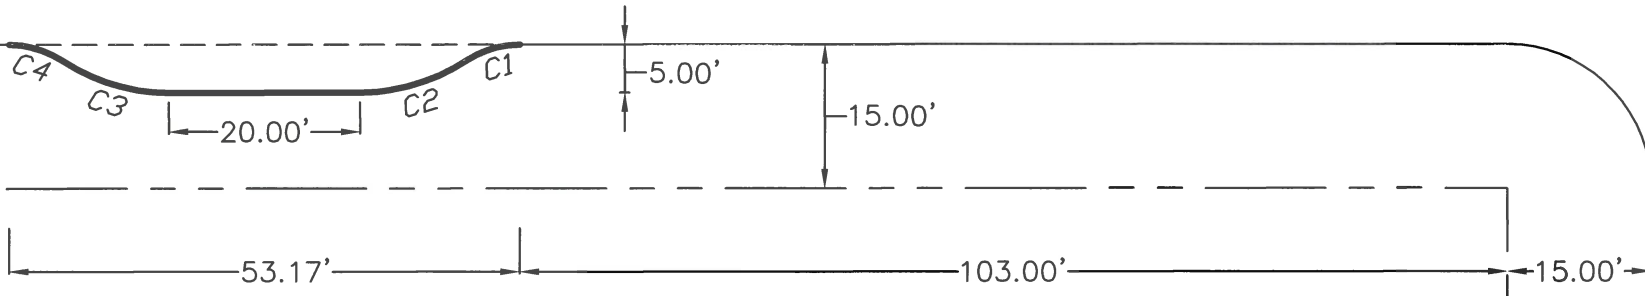

Curve Table			
Curve #	Length	Radius	Delta
C1	5.86	10.00	33°33'25"
C2	11.71	20.00	33°33'25"
C3	11.71	20.00	33°33'25"
C4	5.86	10.00	33°33'25"

1461


1

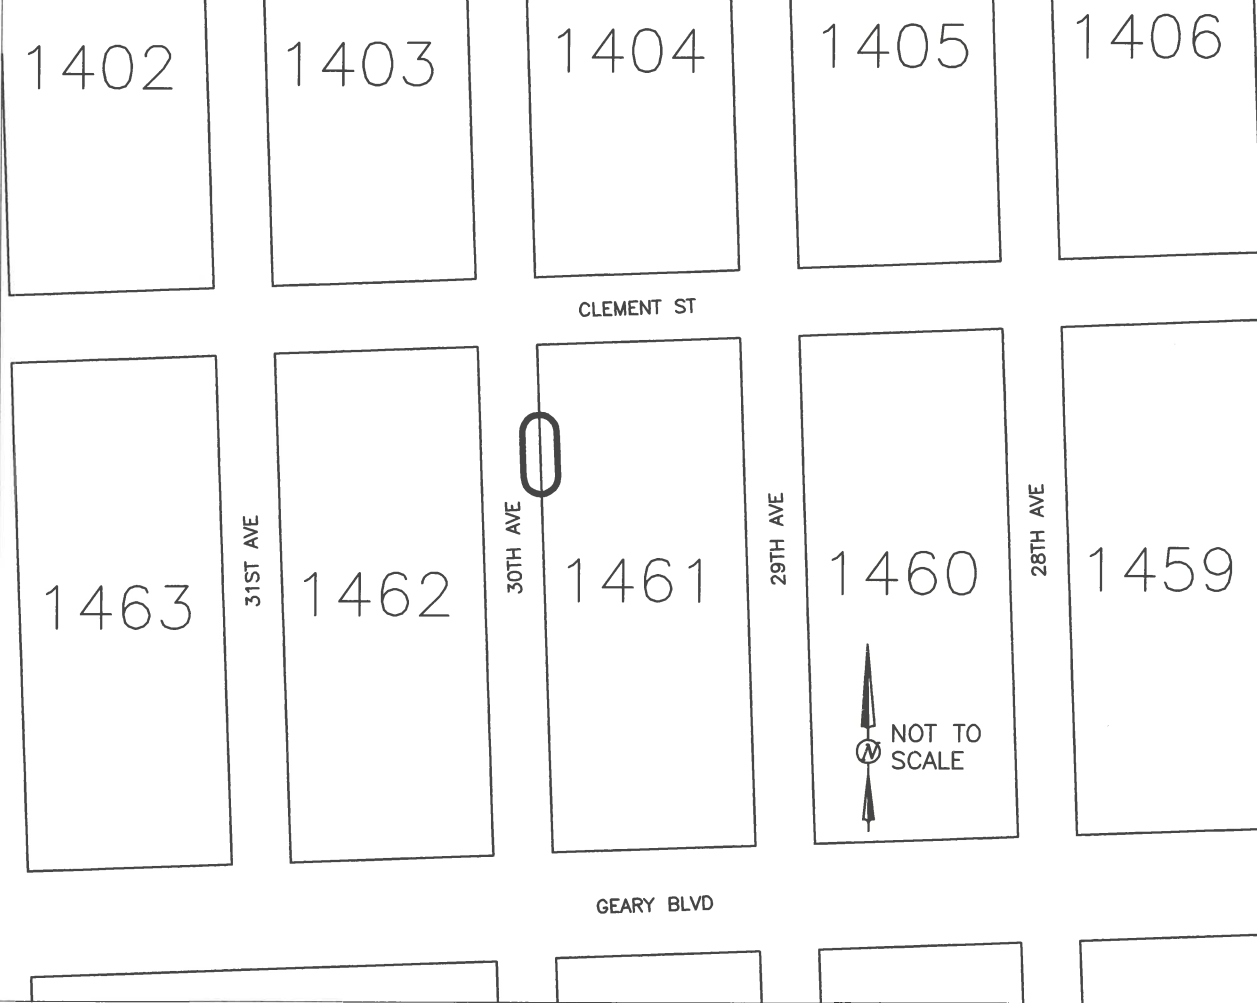

LEGEND

- NEW CURB LINE
- PROPERTY LINE
- EXISTING OFFICIAL CURB TO REMAIN
- EXISTING OFFICIAL CURB TO BE REMOVED

GRAPHIC SCALE

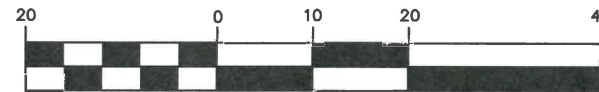

( IN FEET )  
1 inch = 20 ft.

REFERENCE:GM 093



APPROVED:

BRUCE R. STORRS  
CITY & COUNTY SURVEYOR

7/21/16  
DATE

CITY AND COUNTY OF SAN FRANCISCO  
DEPARTMENT OF PUBLIC WORKS

OFFICIAL SIDEWALK CHANGE ALONG THE EASTERLY SIDE OF 30TH AVE.,  
BETWEEN CLEMENT ST. AND GEARY BLVD., FRONTING AB 1461 LOT 001

FILE:

Q-20-867

SHEET 1 OF 1

SCALE: 1:20

CHANGE