


Date	No.	Revisions
09/12/2017		
Scale	1"=60'	
Design	RKB	
Drawn	PJR	
Approved	TRM	
Job No	20170209	

**PIER 70 SUD
LOT PKN EXHIBIT**

CITY & COUNTY OF SAN FRANCISCO CALIFORNIA



255 SHORELINE DRIVE, STE 200
REDWOOD CITY, CA 94065
650/482-6300
650/482-6399 (FAX)

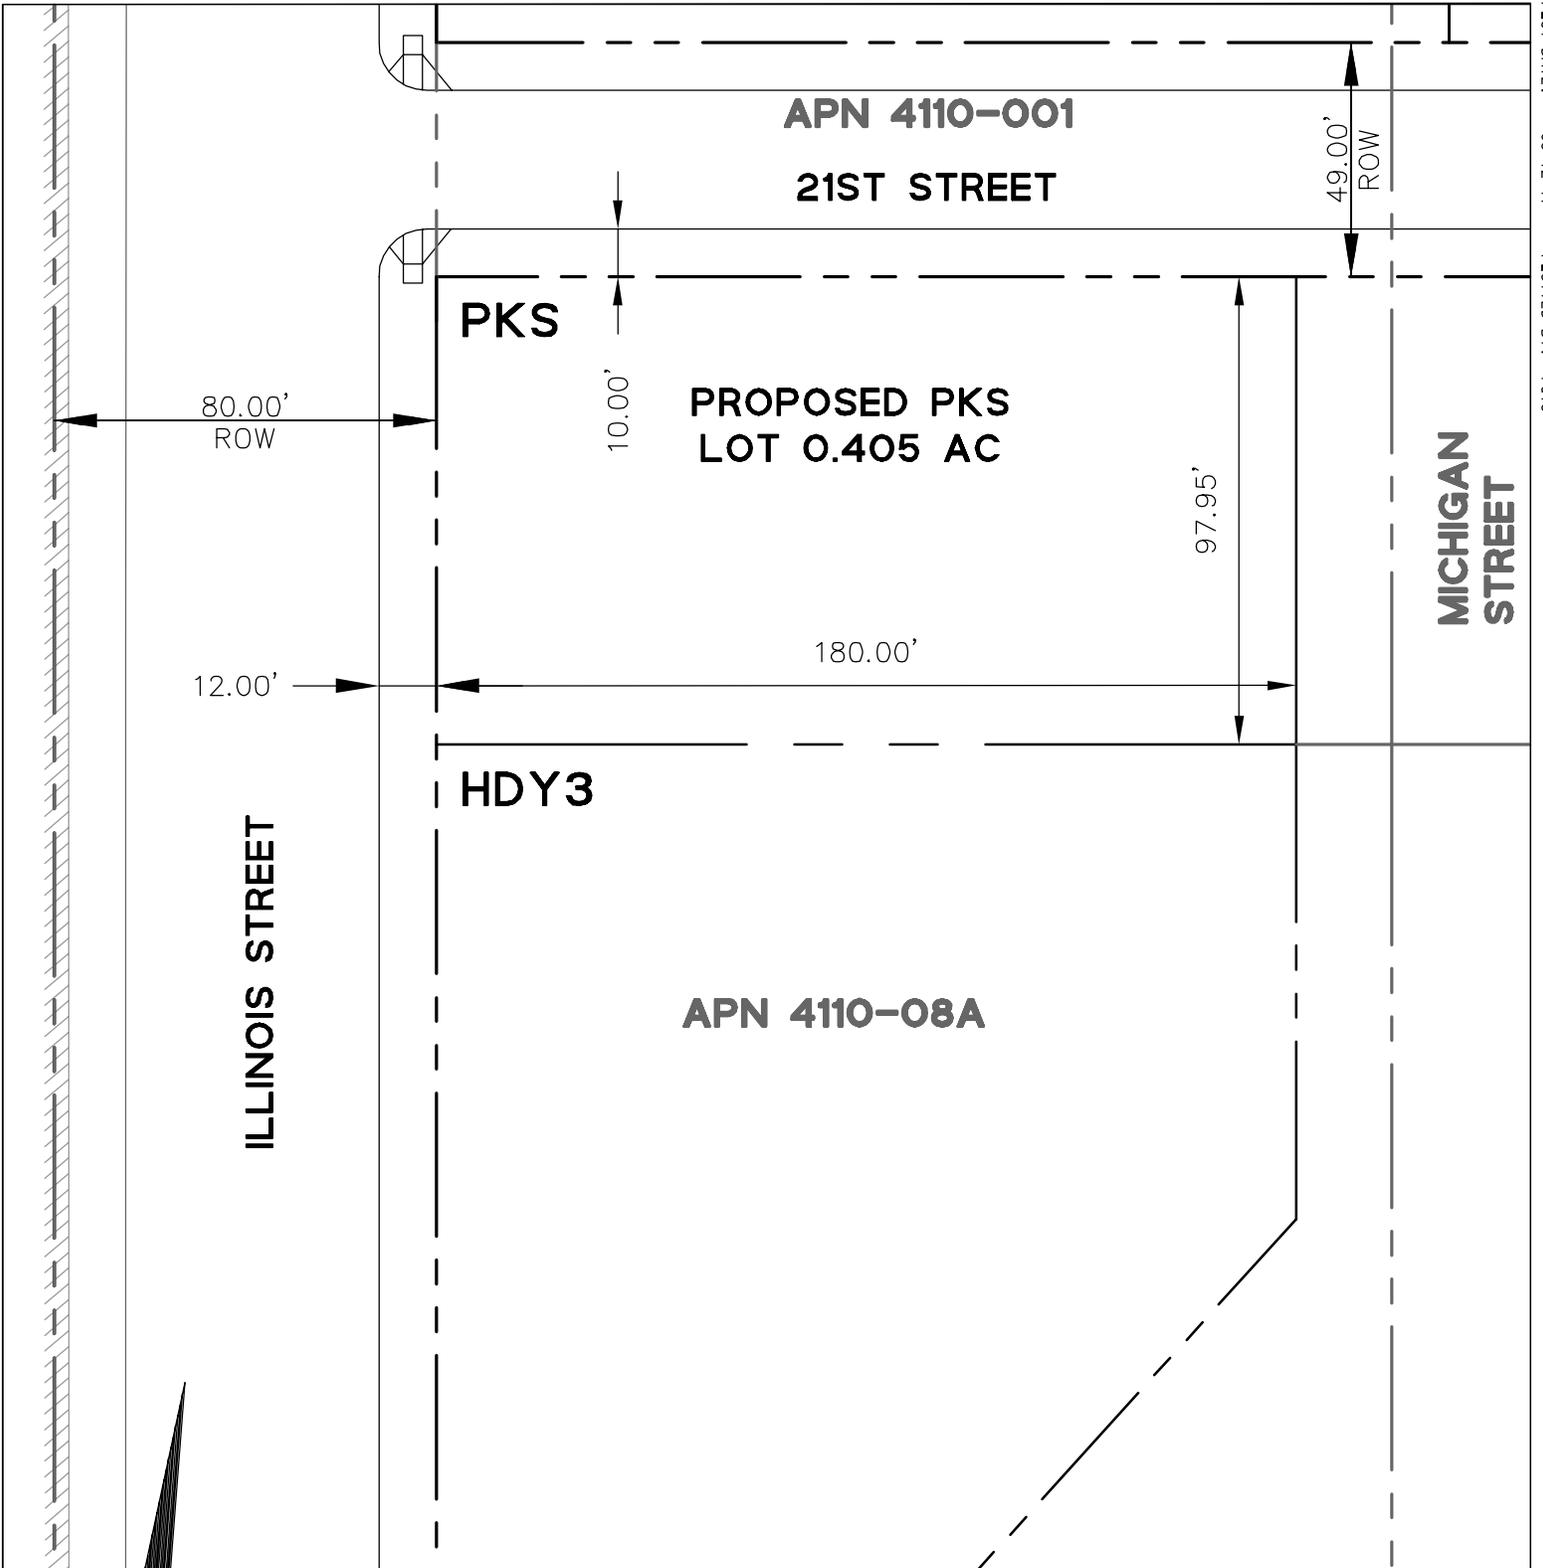

Date	No.	Revisions
09/12/2017		
Scale	1"=40'	
Design	RKB	
Drawn	PJR	
Approved	TRM	
Job No	20170209	

**PIER 70 SUD
 LOT PKS EXHIBIT**

CITY & COUNTY OF SAN FRANCISCO CALIFORNIA



255 SHORELINE DRIVE, STE 200
 REDWOOD CITY, CA 94065
 650/482-6300
 650/482-6399 (FAX)