


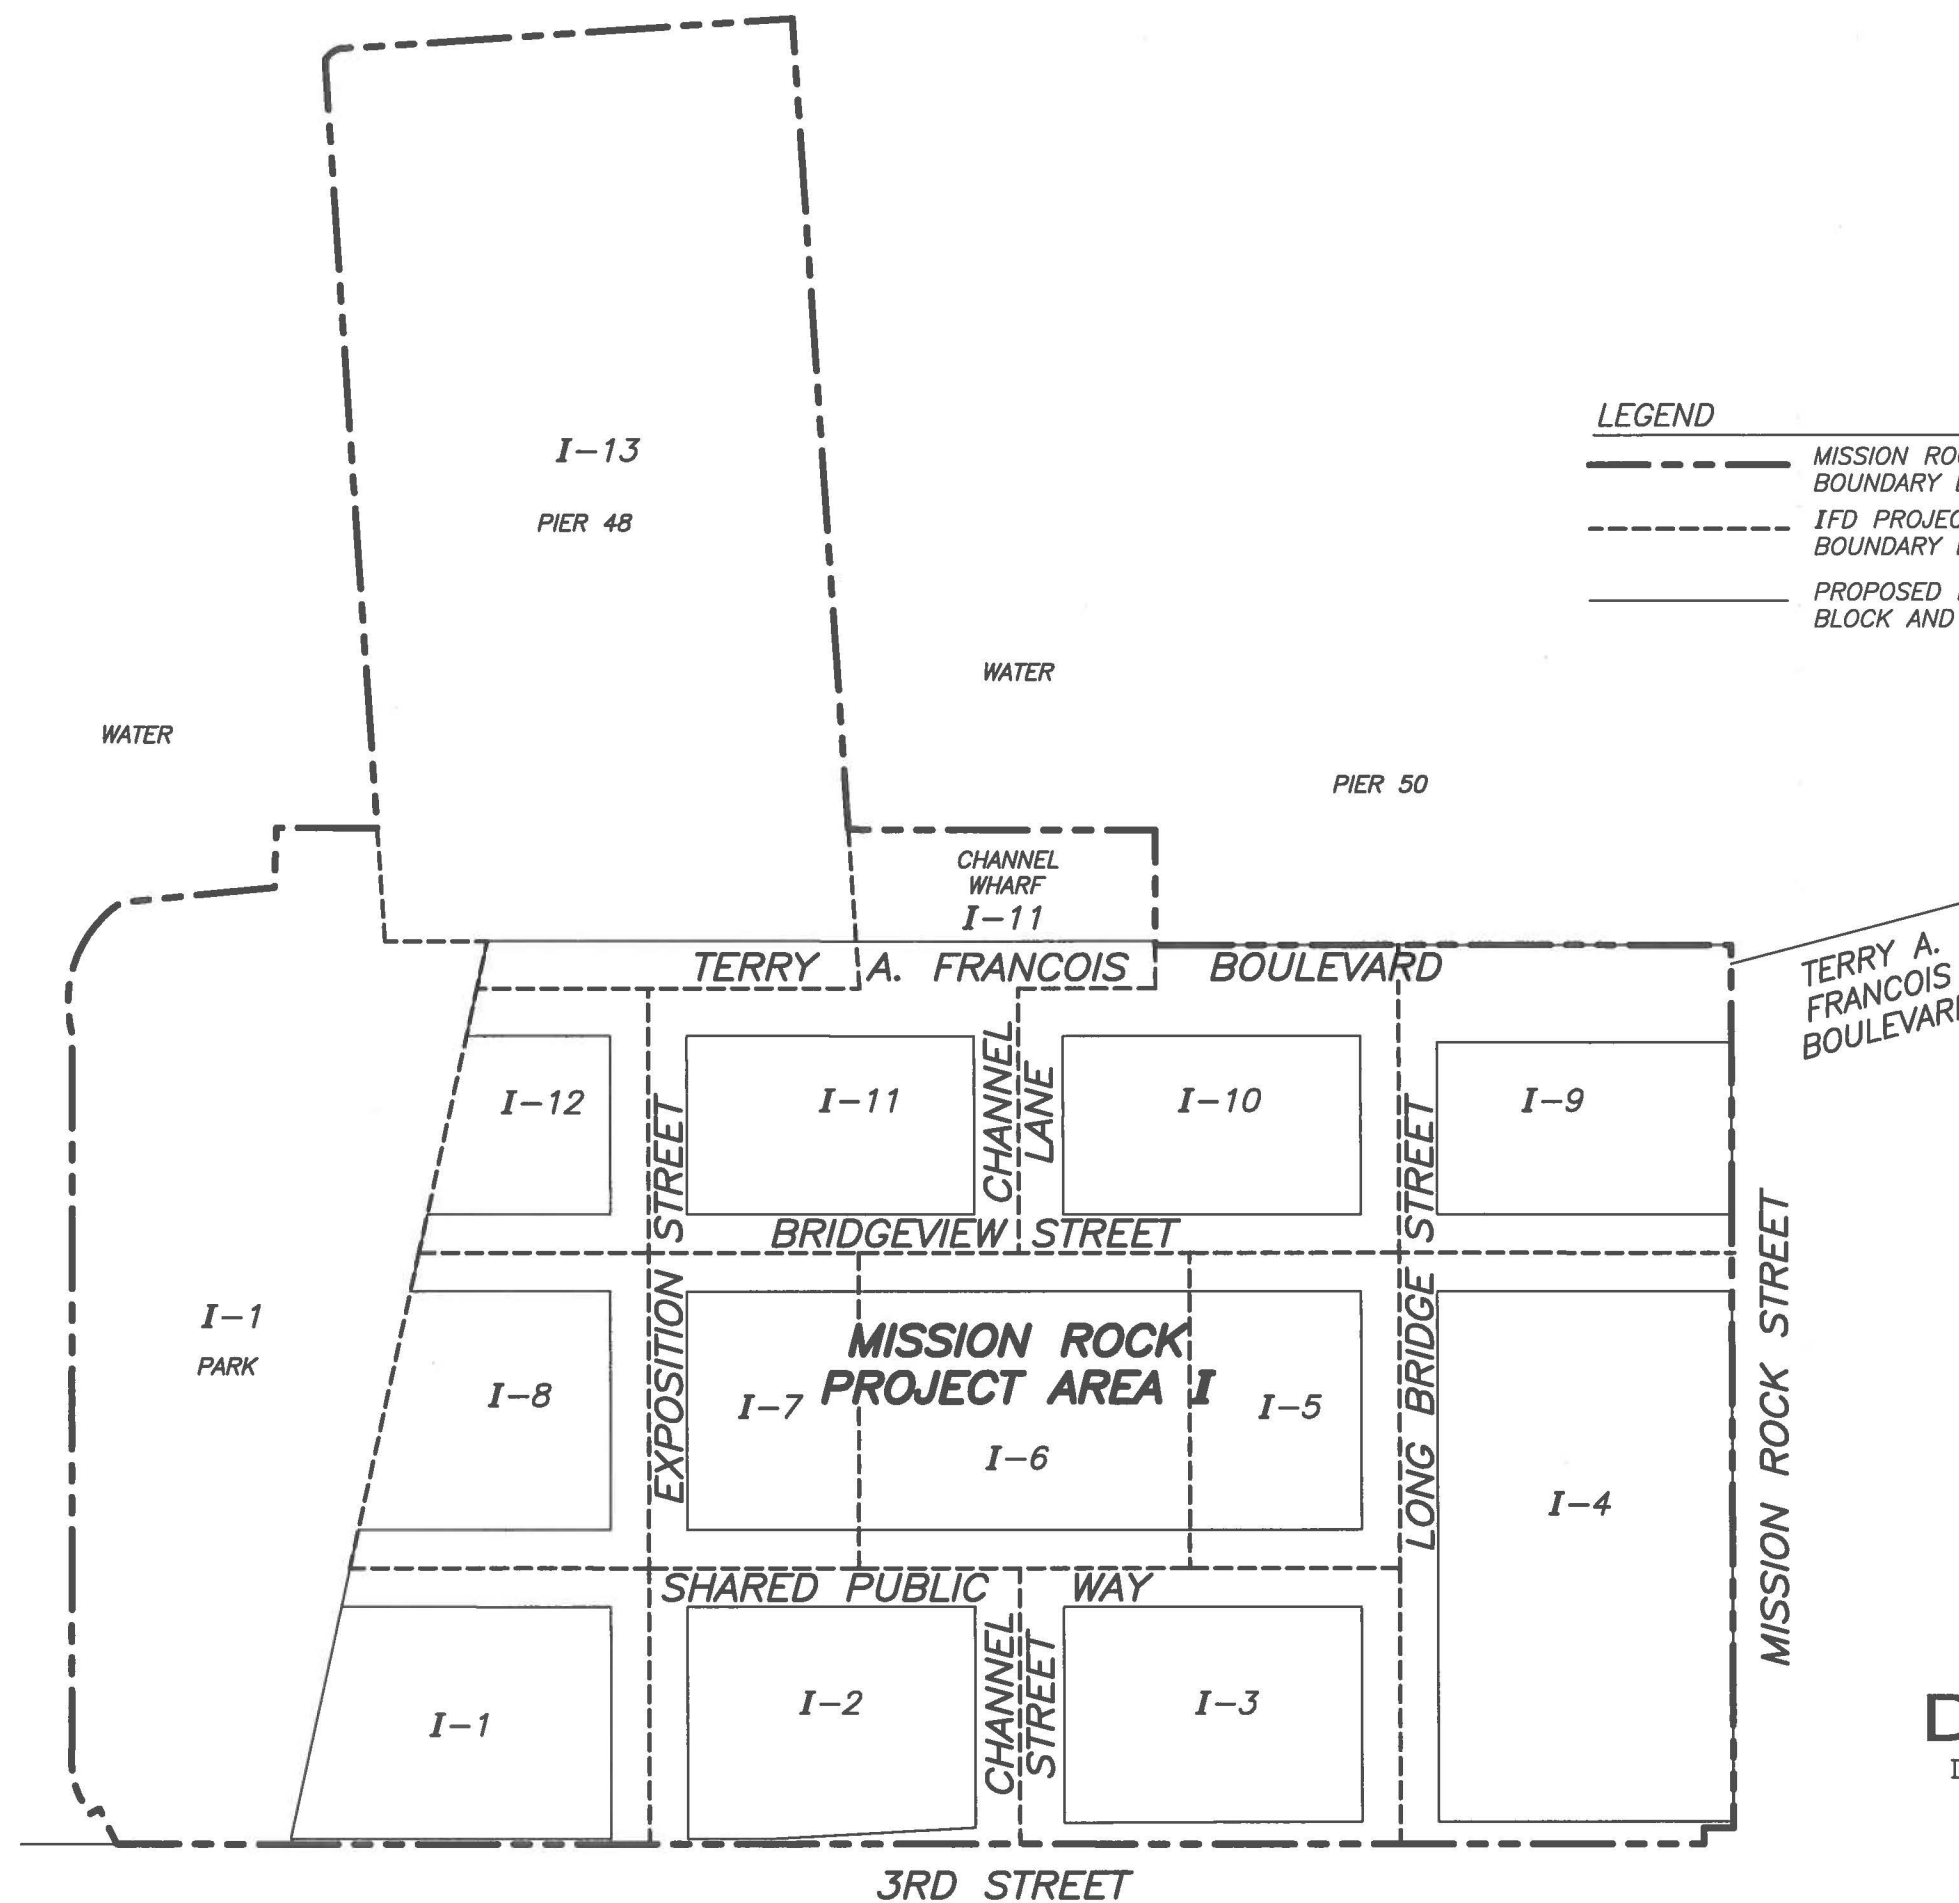

LEGEND

- MISSION ROCK PROJECT BOUNDARY LINE
- IFD PROJECT SUB-AREA BOUNDARY LINE
- PROPOSED MISSION ROCK BLOCK AND STREET LINES



DRAFT
DATE: 10/16/17

SURV: -
DRW: DR
CHK: BR

**MISSION ROCK
IFD PROJECT AREA I**
SAN FRANCISCO CALIFORNIA

MARTIN M. RON ASSOCIATES
LAND SURVEYORS
859 HARRISON STREET, SUITE 200
SAN FRANCISCO, CA 94107
TEL (415) 543-4500 FAX (415) 543-6255

SCALE: 1"=150'
DATE: 10/ /17
SHEET 1
OF 1
JOB NO.
S-9229