


**LEGEND**

- AB 2745 LOT 036 ASSESSOR'S LOT & BLOCK
- PROPERTY LINE
- VACATION BOUNDARY
-  STREET RIGHT OF WAY AREA TO BE VACATED

**MAP REFERENCES**

- [1] CITY OF SAN FRANCISCO DEDICATION MAP NO. 214 ON FILE IN THE OFFICE OF THE CITY AND COUNTY SURVEYOR.
- [2] CITY OF SAN FRANCISCO GRADE MAP NO. 214 ON FILE IN THE OFFICE OF THE CITY AND COUNTY SURVEYOR.
- [3] RECORDED MAP IN PARCEL MAP BOOK 34 PAGE 62 ON FILE IN THE RECORDER'S OFFICE.
- [4] RECORDED MAP IN BOOK H PAGE 30 ON FILE IN THE RECORDER'S OFFICE
- [5] RECORDED MAP IN BOOK X PAGE 7 ON FILE IN THE RECORDER'S OFFICE
- [6] RECORD OF SURVEY 9688, NOT RECORDED AT THE TIME OF THIS VACATION


**NOTES**

1. DIMENSIONS ARE IN FEET AND DECIMALS THEREOF.

**GRAPHIC SCALE**



( IN FEET )  
1 inch = 30 ft.

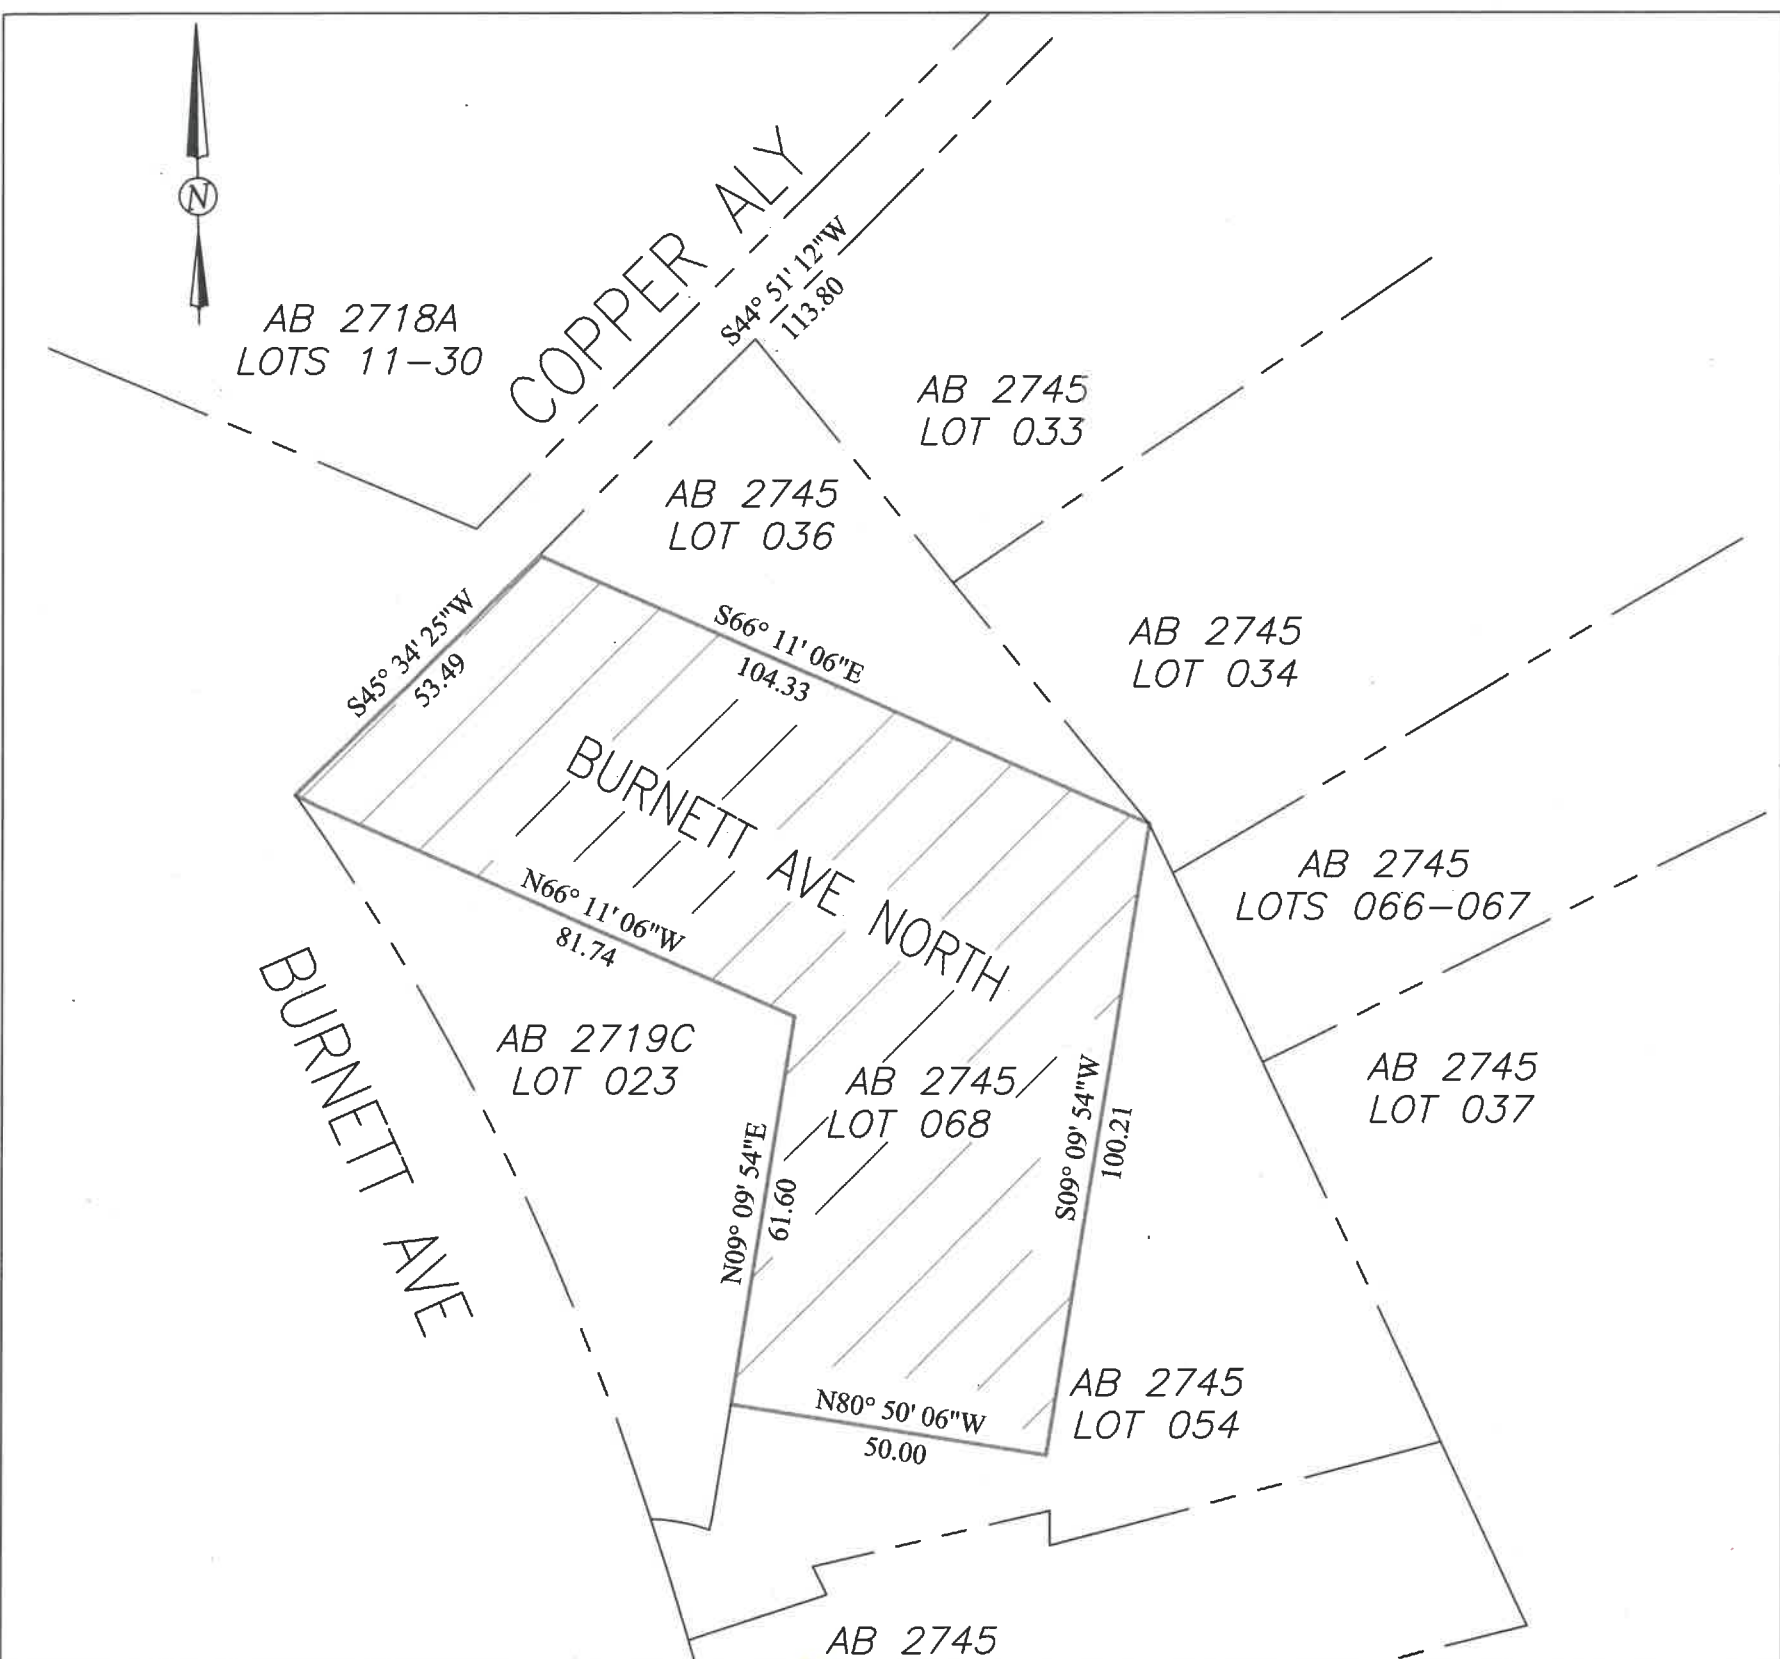

APPROVED:   
 BRUCE R. STORRS  
 CITY & COUNTY SURVEYOR

DATE: 5/9/19

<b>CITY AND COUNTY OF SAN FRANCISCO</b>			
<b>DEPARTMENT OF PUBLIC WORKS</b>			
STREET VACATION OF A PORTION OF BURNETT AVE. NORTH			
FILE: SUR 2018-001	SHEET 1 OF 1	SCALE: 1:30	CHANGE